


18 M WIDE ROAD

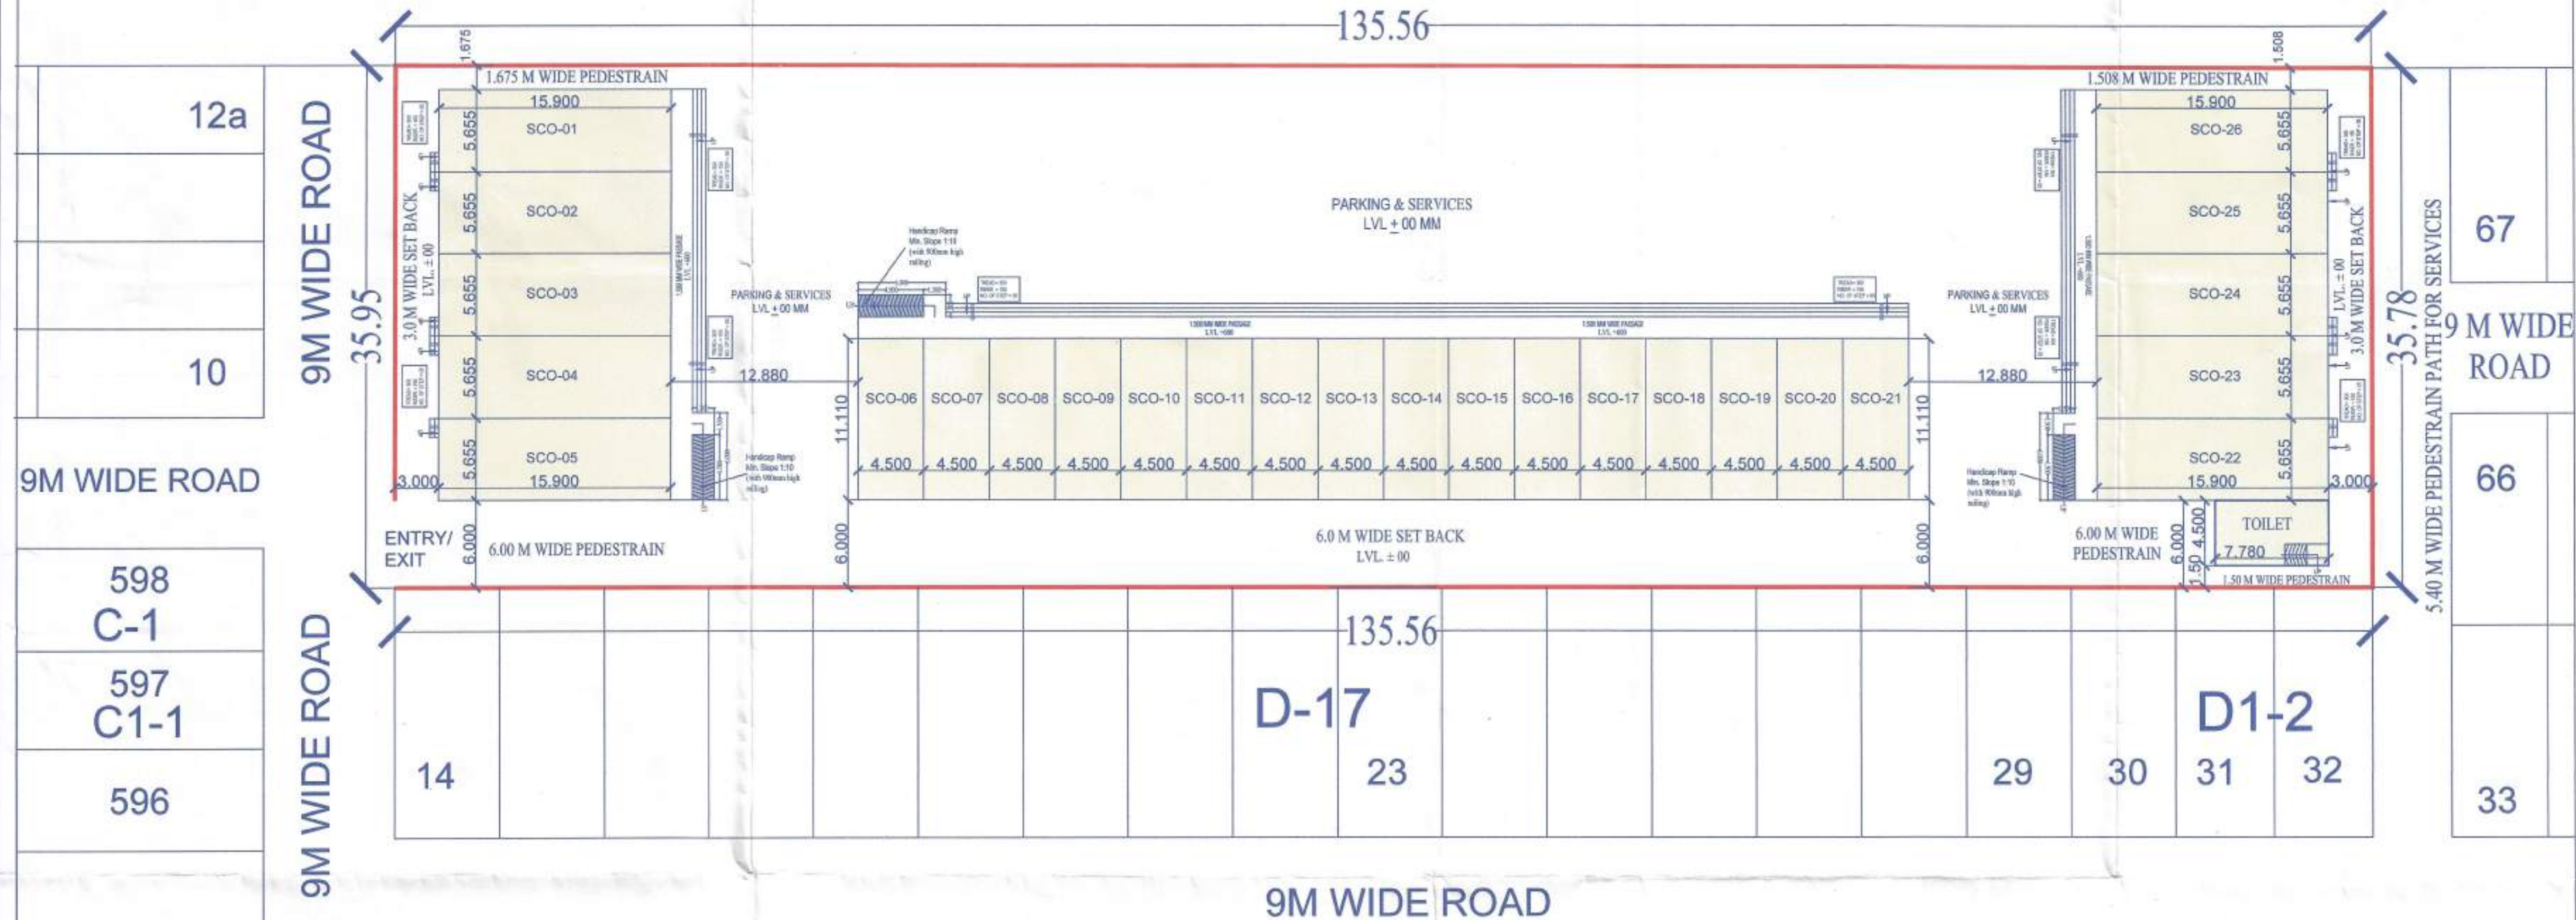

AREA CHART

Plot Area	1.20 Acres	4861.86 Sqm
Permissible Ground Coverage	35%	1701.651 Sqm
Proposed Ground Coverage	34.95%	1699.070 Sqm
Permissible FAR	150%	7292.790 Sqm
Proposed FAR	139.788%	6796.280 Sqm

GROUND COVERAGE

S.No.	Type	Width (M)	Length (M)	Area (In Sqm)	Total Nos.	Total Area (In Sqm)
1	SCO -(01 & 26)	5.655	15.900	89.915	2	179.830
2	SCO -(02,03,04,23,24 & 25)	5.655	15.900	89.915	6	539.490
3	SCO -(05 & 22)	5.655	15.900	89.915	2	179.830
4	SCO -(06 & 07)	4.500	11.110	49.995	2	99.990
5	SCO -(08 TO 19)	4.500	11.110	49.995	12	599.940
6	SCO -(20 & 21)	4.500	11.110	49.995	2	99.990
TOTAL AREA					26	1699.070

TOILET AREA (NON FAR AREA)

S.NO.	FLOORS	LENGTH	X	WIDTH	=	AREA	SQM
1	GROUND FLOOR AREA	7.780	X	4.500	=	35.010	SQM
	TOILET (FLOOR AREA)				=	35.010	SQM

FAR CALCULATIONS

SCO -(01 & 26)	Total FAR Area (Sqm)
Ground Floor Area	179.830
First Floor Area	179.830
Second Floor Area	179.830
Third Floor Area	179.830
Sub Total	719.320
SCO -(02,03,04,23,24 & 25)	Total FAR Area (Sqm)
Ground Floor Area	539.490
First Floor Area	539.490
Second Floor Area	539.490
Third Floor Area	539.490
Sub Total	2157.960
SCO -(05 & 22)	Total FAR Area (Sqm)
Ground Floor Area	179.830
First Floor Area	179.830
Second Floor Area	179.830
Third Floor Area	179.830
Sub Total	719.320
SCO -(06 & 07)	Total FAR Area (Sqm)
Ground Floor Area	99.990
First Floor Area	99.990
Second Floor Area	99.990
Third Floor Area	99.990
Sub Total	399.960
SCO -(08 TO 19)	Total FAR Area (Sqm)
Ground Floor Area	599.940
First Floor Area	599.940
Second Floor Area	599.940
Third Floor Area	599.940
Sub Total	2399.760
SCO -(20 & 21)	Total FAR Area (Sqm)
Ground Floor Area	99.990
First Floor Area	99.990
Second Floor Area	99.990
Third Floor Area	99.990
Sub Total	399.960
TOTAL FAR AREA	6796.280

MUMTY AREA (NON FAR AREA)

SCO -(01 & 26)	Total FAR Area (Sqm)
Mumty Area	35.062
Sub Total	35.062
SCO -(02,03,04,23,24 & 25)	Total FAR Area (Sqm)
Mumty Area	105.183
Sub Total	105.186
SCO -(05 & 22)	Total FAR Area (Sqm)
Mumty Area	35.062
Sub Total	35.062
SCO -(06 & 07)	Total FAR Area (Sqm)
Mumty Area	27.900
Sub Total	27.900
SCO -(08 TO 19)	Total FAR Area (Sqm)
Mumty Area	167.400
Sub Total	167.400
SCO -(20 & 21)	Total FAR Area (Sqm)
Mumty Area	27.900
Sub Total	27.900
TOTAL COVERED AREA (MUMTY)	398.510

BASEMENT AREA (NON FAR AREA)

SCO -(01 & 26)	Total FAR Area (Sqm)
Basement Floor Area	179.830
Sub Total	179.830
SCO -(02,03,04,23,24 & 25)	Total FAR Area (Sqm)
Basement Floor Area	539.490
Sub Total	539.490
SCO -(05 & 22)	Total FAR Area (Sqm)
Basement Floor Area	179.830
Sub Total	179.830
SCO -(06 & 07)	Total FAR Area (Sqm)
Basement Floor Area	99.990
Sub Total	99.990
SCO -(08 TO 19)	Total FAR Area (Sqm)
Basement Floor Area	599.940
Sub Total	599.940
SCO -(20 & 21)	Total FAR Area (Sqm)
Basement Floor Area	99.990
Sub Total	99.990
TOTAL COVERED AREA (BASEMENT)	1699.070 SQM

TOTAL COVERED AREA (FAR AREA + NON FAR (TOILET, BASEMENT & MUMTY)) **8928.870 SQM**

NOTE-

PARKING AREA CANNOT BE SOLD IN ANY MANNER

SITE PLAN

DRG. No. 01 OF 08

SCALE
1:100

DATE

LAYOUT-CUM-DEMARICATION PLAN FOR PROPOSED STANDARD DESIGN OF S.C.O FOR AN AREA MEASURING 1.20 ACRES IN THE AFFORDABLE RESIDENTIAL PLOTTED COLONY (UNDER DDJAY) ON AN AREA MEASURING 30.00625 ACRES (LICENSE NO. 142 OF 20-09-2022 FALLING IN SECTOR - 98, VILLAGE BHUPANI, DISTRICT-FARIDABAD, HARYANA BEING DEVELOPED BY M/S AMOLIK BUILDCON LLP.

Seema Rani
SEEMA RANI
CA/2015/72259
SIGNATURE OF
ARCHITECT

For AMOLIK BUILDCON LLP
Auth. Signatory

AUTHORIZED
SIGNATORY

DRAWN BY:- PANKAJ KAPOOR (8800093157)

DRG. No:- DGTCP 9612 (i) DATED:- 15-09-2023

(NARINDER KUMAR)
JD(HQ)


(SUREKHA YADAV)
ATP (HQ)

(LAKH BAZAD)
DTP(HQ)

(VJENDER SINGH)
STP(HQ)

(P. P. SINGH)
ETP(HR.)

(T.L. SATYAPRAKASH, IAS)
DGTCP(HR.)



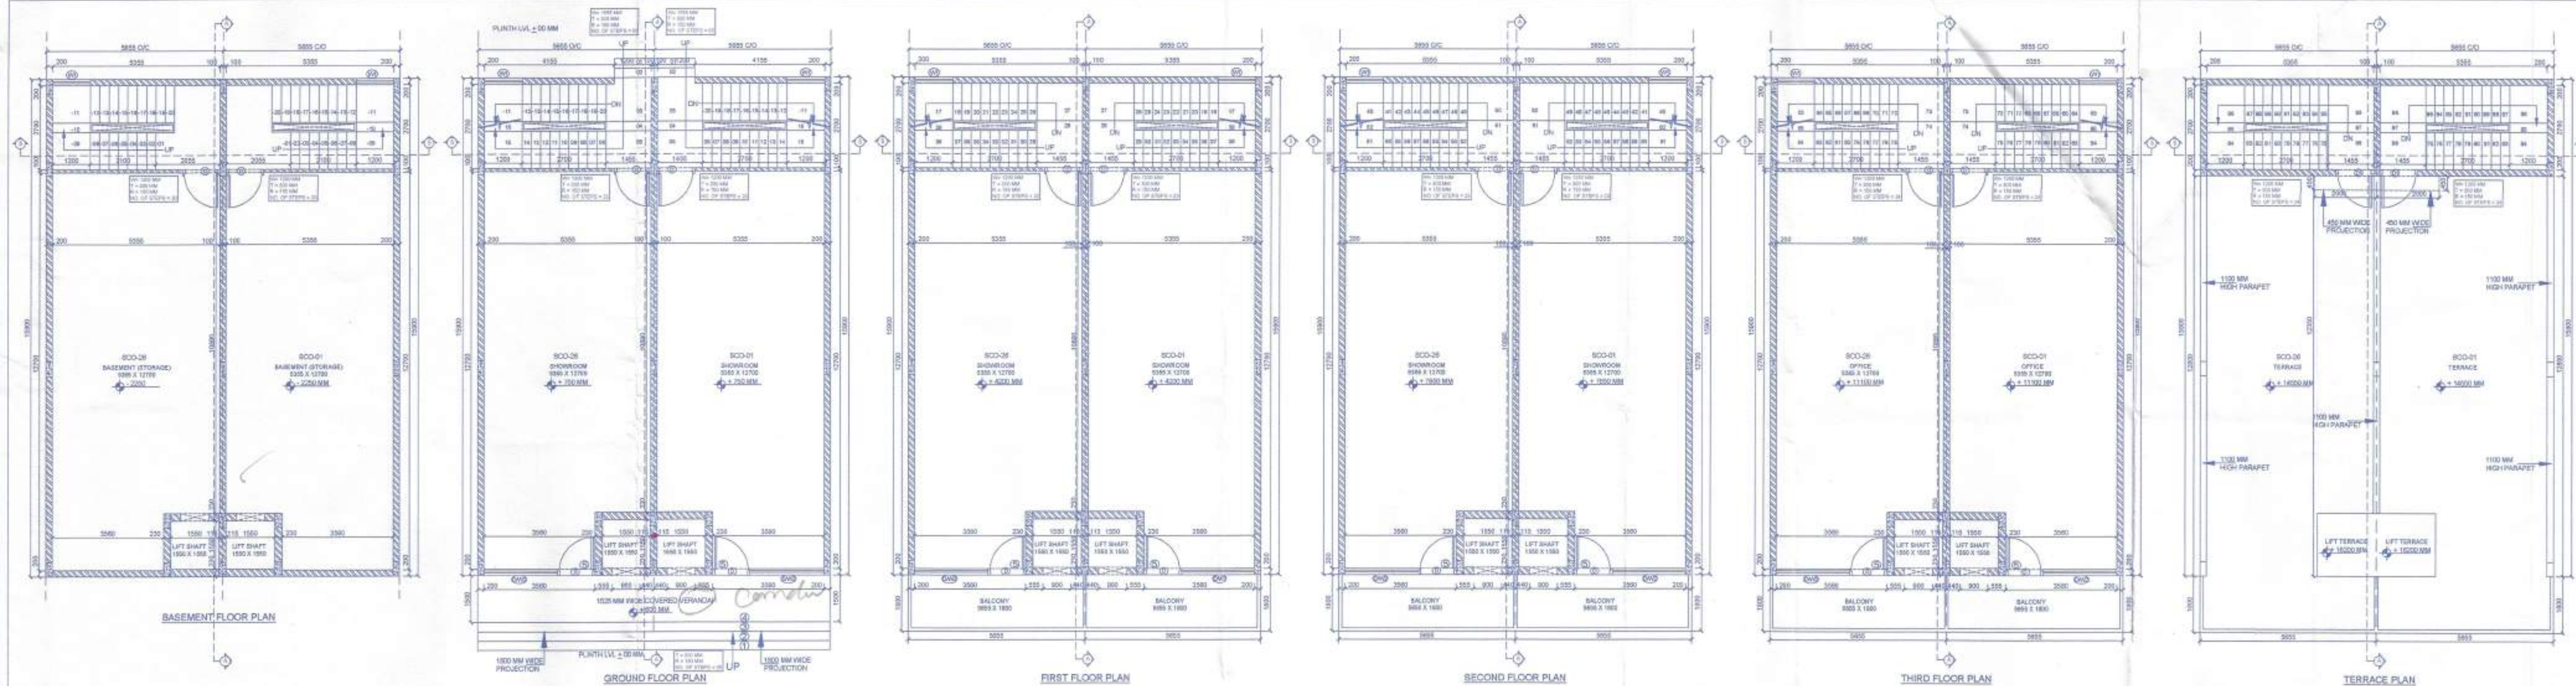


AREA DETAIL					
S.NO.	FLOORS	LENGTH	X	WIDTH	AREA SQM
1	GROUND FLOOR AREA	5.655	X	15.900	89.915 SQM
2	FIRST FLOOR AREA	5.655	X	15.900	89.915 SQM
3	SECOND FLOOR AREA	5.655	X	15.900	89.915 SQM
4	THIRD FLOOR AREA	5.655	X	15.900	89.915 SQM
SCO FLOOR AREA					359.660 SQM
TOTAL SCO-01 & 26 FLOOR AREA					719.320 SQM
5	BASEMENT FLOOR AREA	5.655	X	15.900	89.915 SQM
BASEMENT FLOOR AREA					89.915 SQM
TOTAL SCO-01 & 26 BASEMENT AREA					179.830 SQM
6	MUMTY AREA	5.655	X	3.100	17.531 SQM
MUMTY AREA					17.531 SQM
TOTAL SCO-01 & 26 MUMTY AREA					35.062 SQM
TOTAL SCO-01 & 26 COVERED AREA (BASEMENT, GF TO TF & MUMTY)					934.212 SQM


DOOR / WINDOW SCHEDULE				
S.No.	TYPE	WIDTH (in mm)	CILL (in mm)	LINTEL (in mm)
1	D	1200	0	2450
2	D1	1200	0	2150
3	D/W1	3660	0/150	2450
4	D/W2	3560	0/150	2450
5	W1	1200	1950	3000
6	V1	1200	150	300

DRG. No.:- DGTCP 9612 (ii) DATED:- 15-09-2023

(NARINDER KUMAR) JD(HQ)
(SUREKHA YADAV) ATP (HQ)
(LAKH BAZAD) DTP(HQ)
(VUENDER SINGH) STP(HQ)
(P. SINGH) CTP(HR.)
(T.L. SATYAPRAKASH, IAS) DGTCP(HR.)

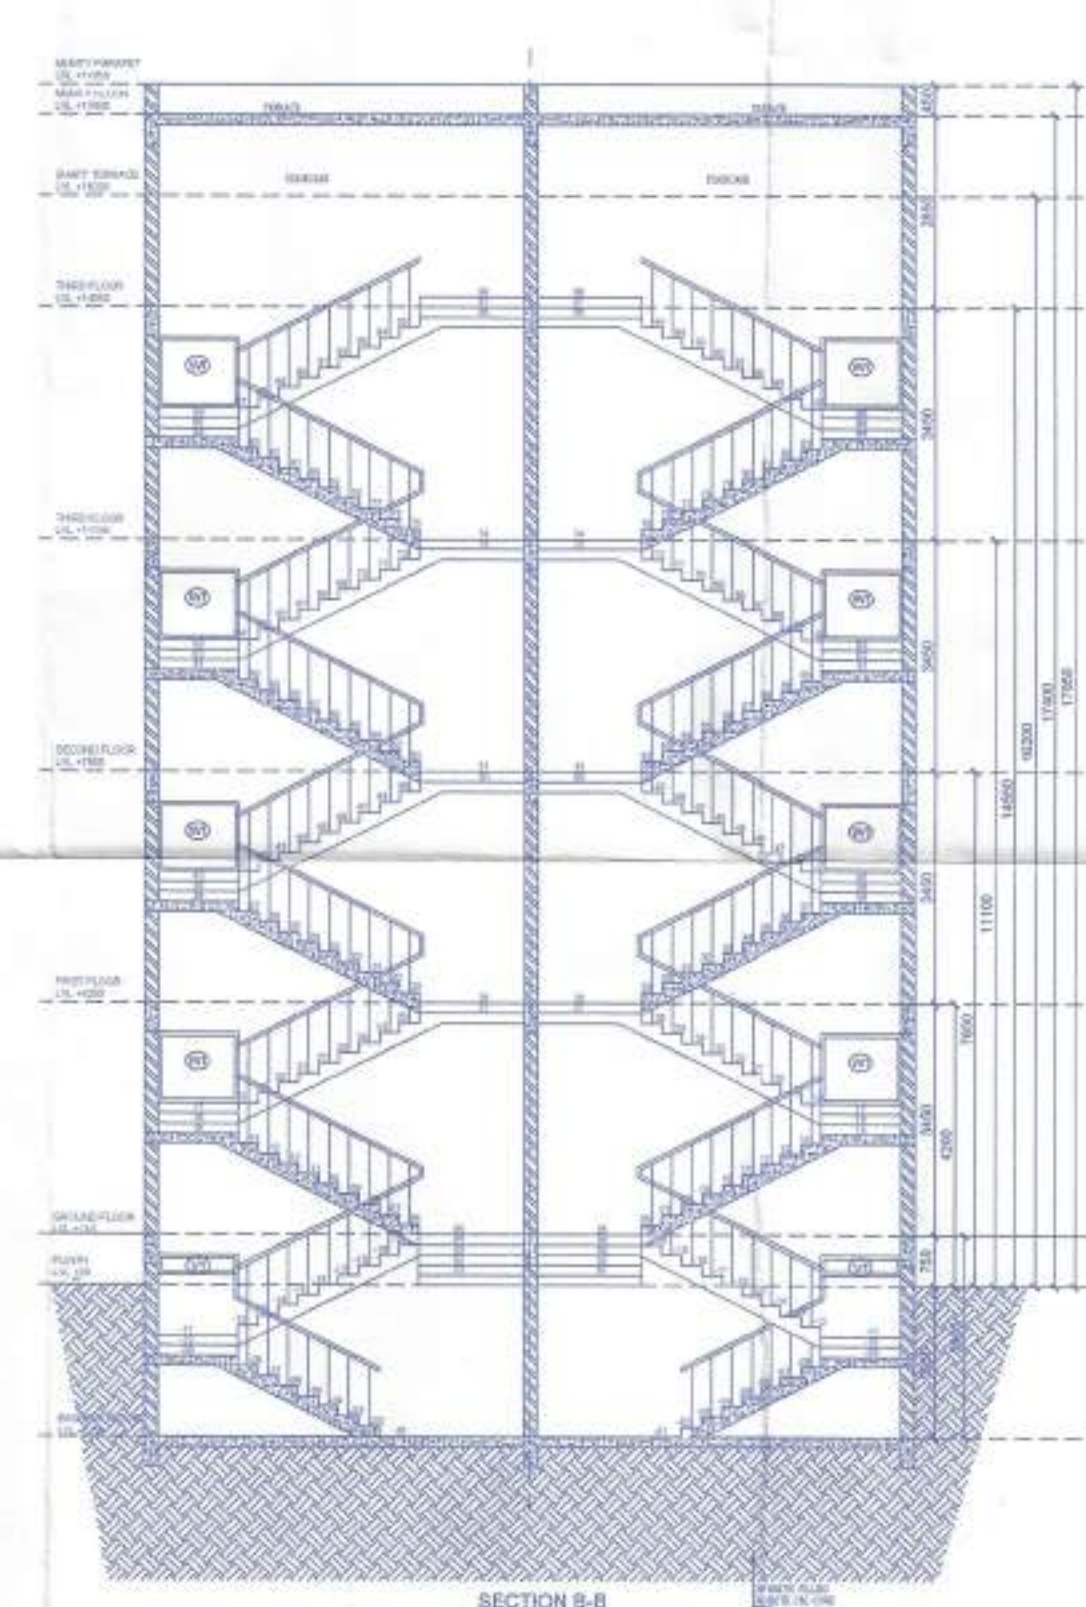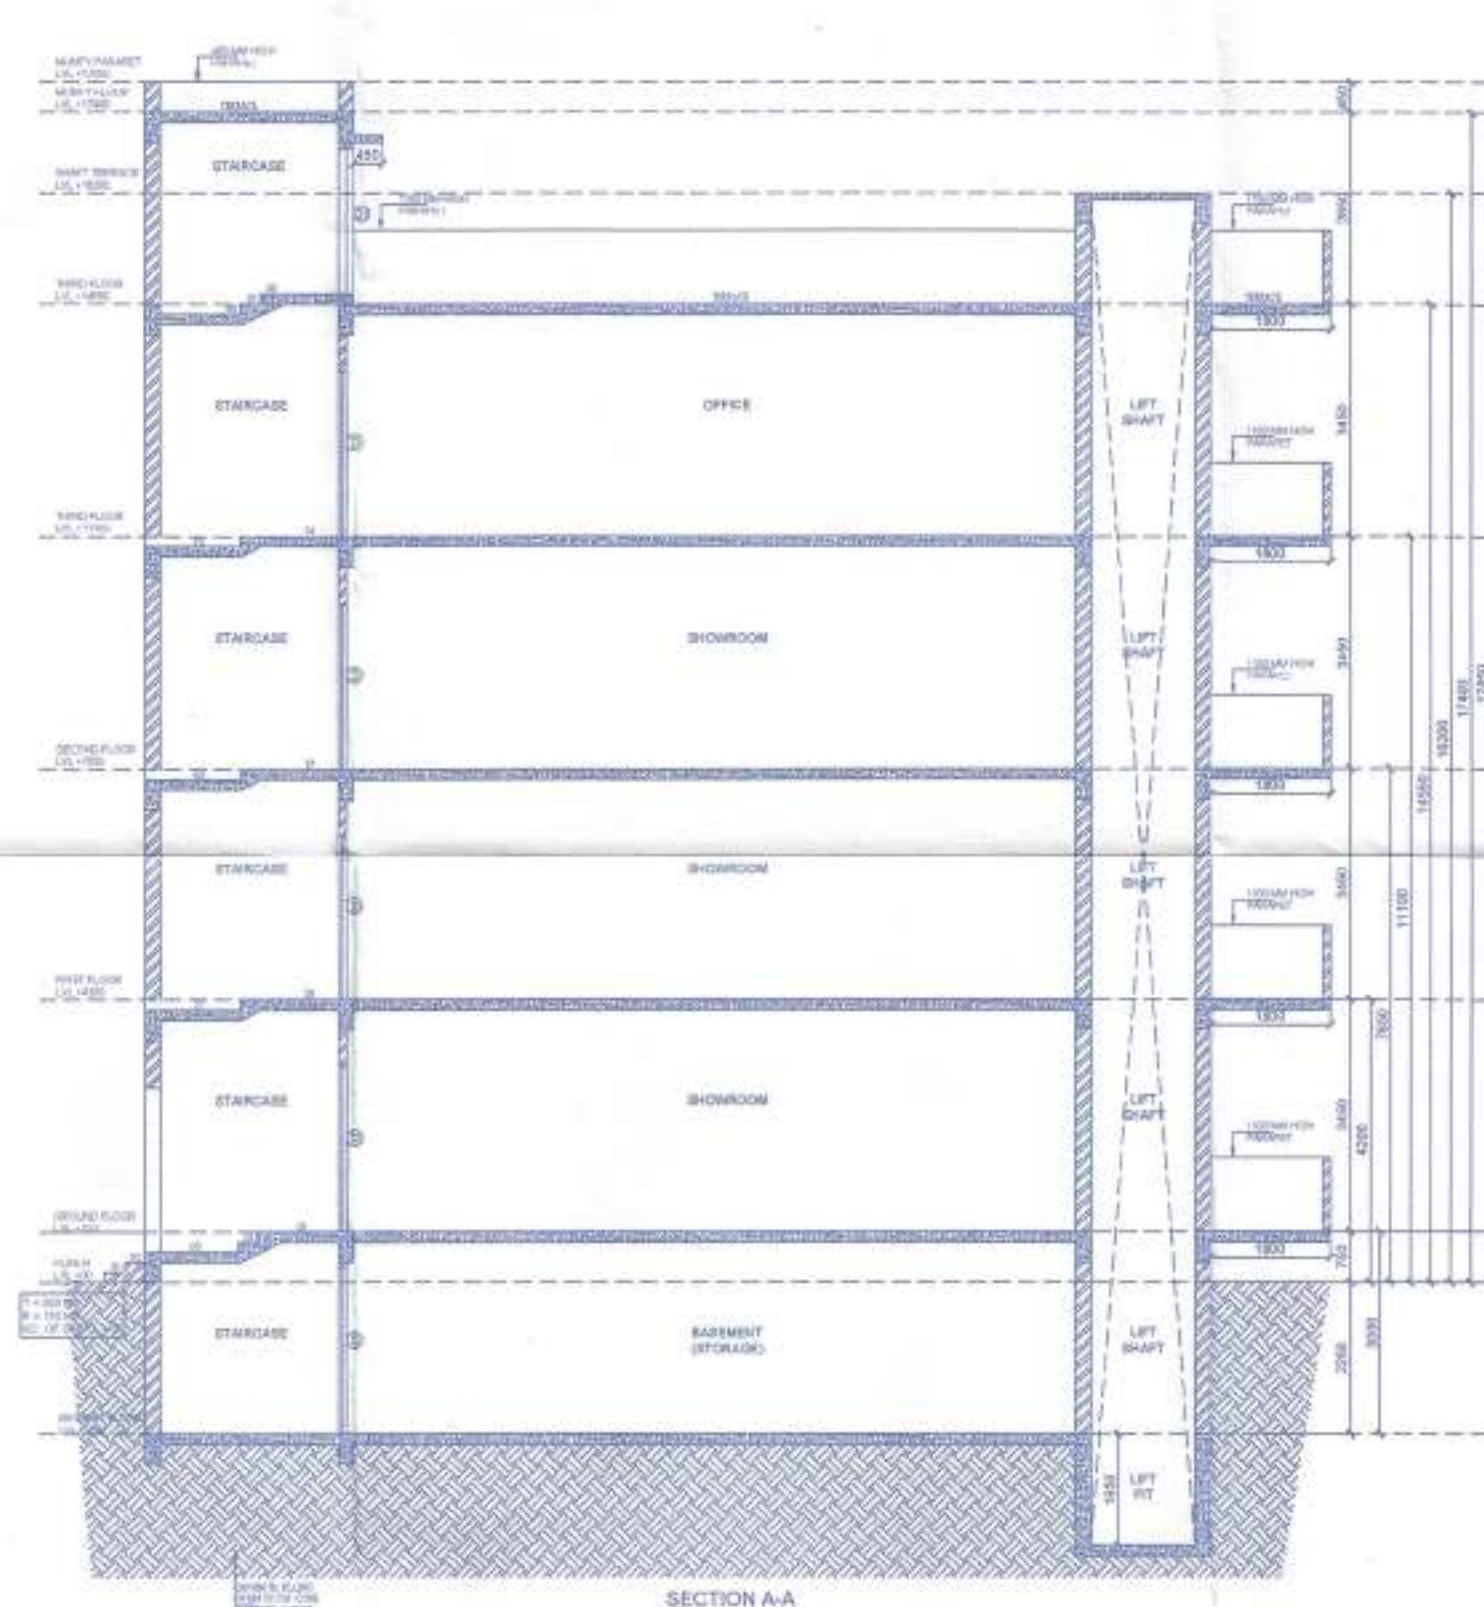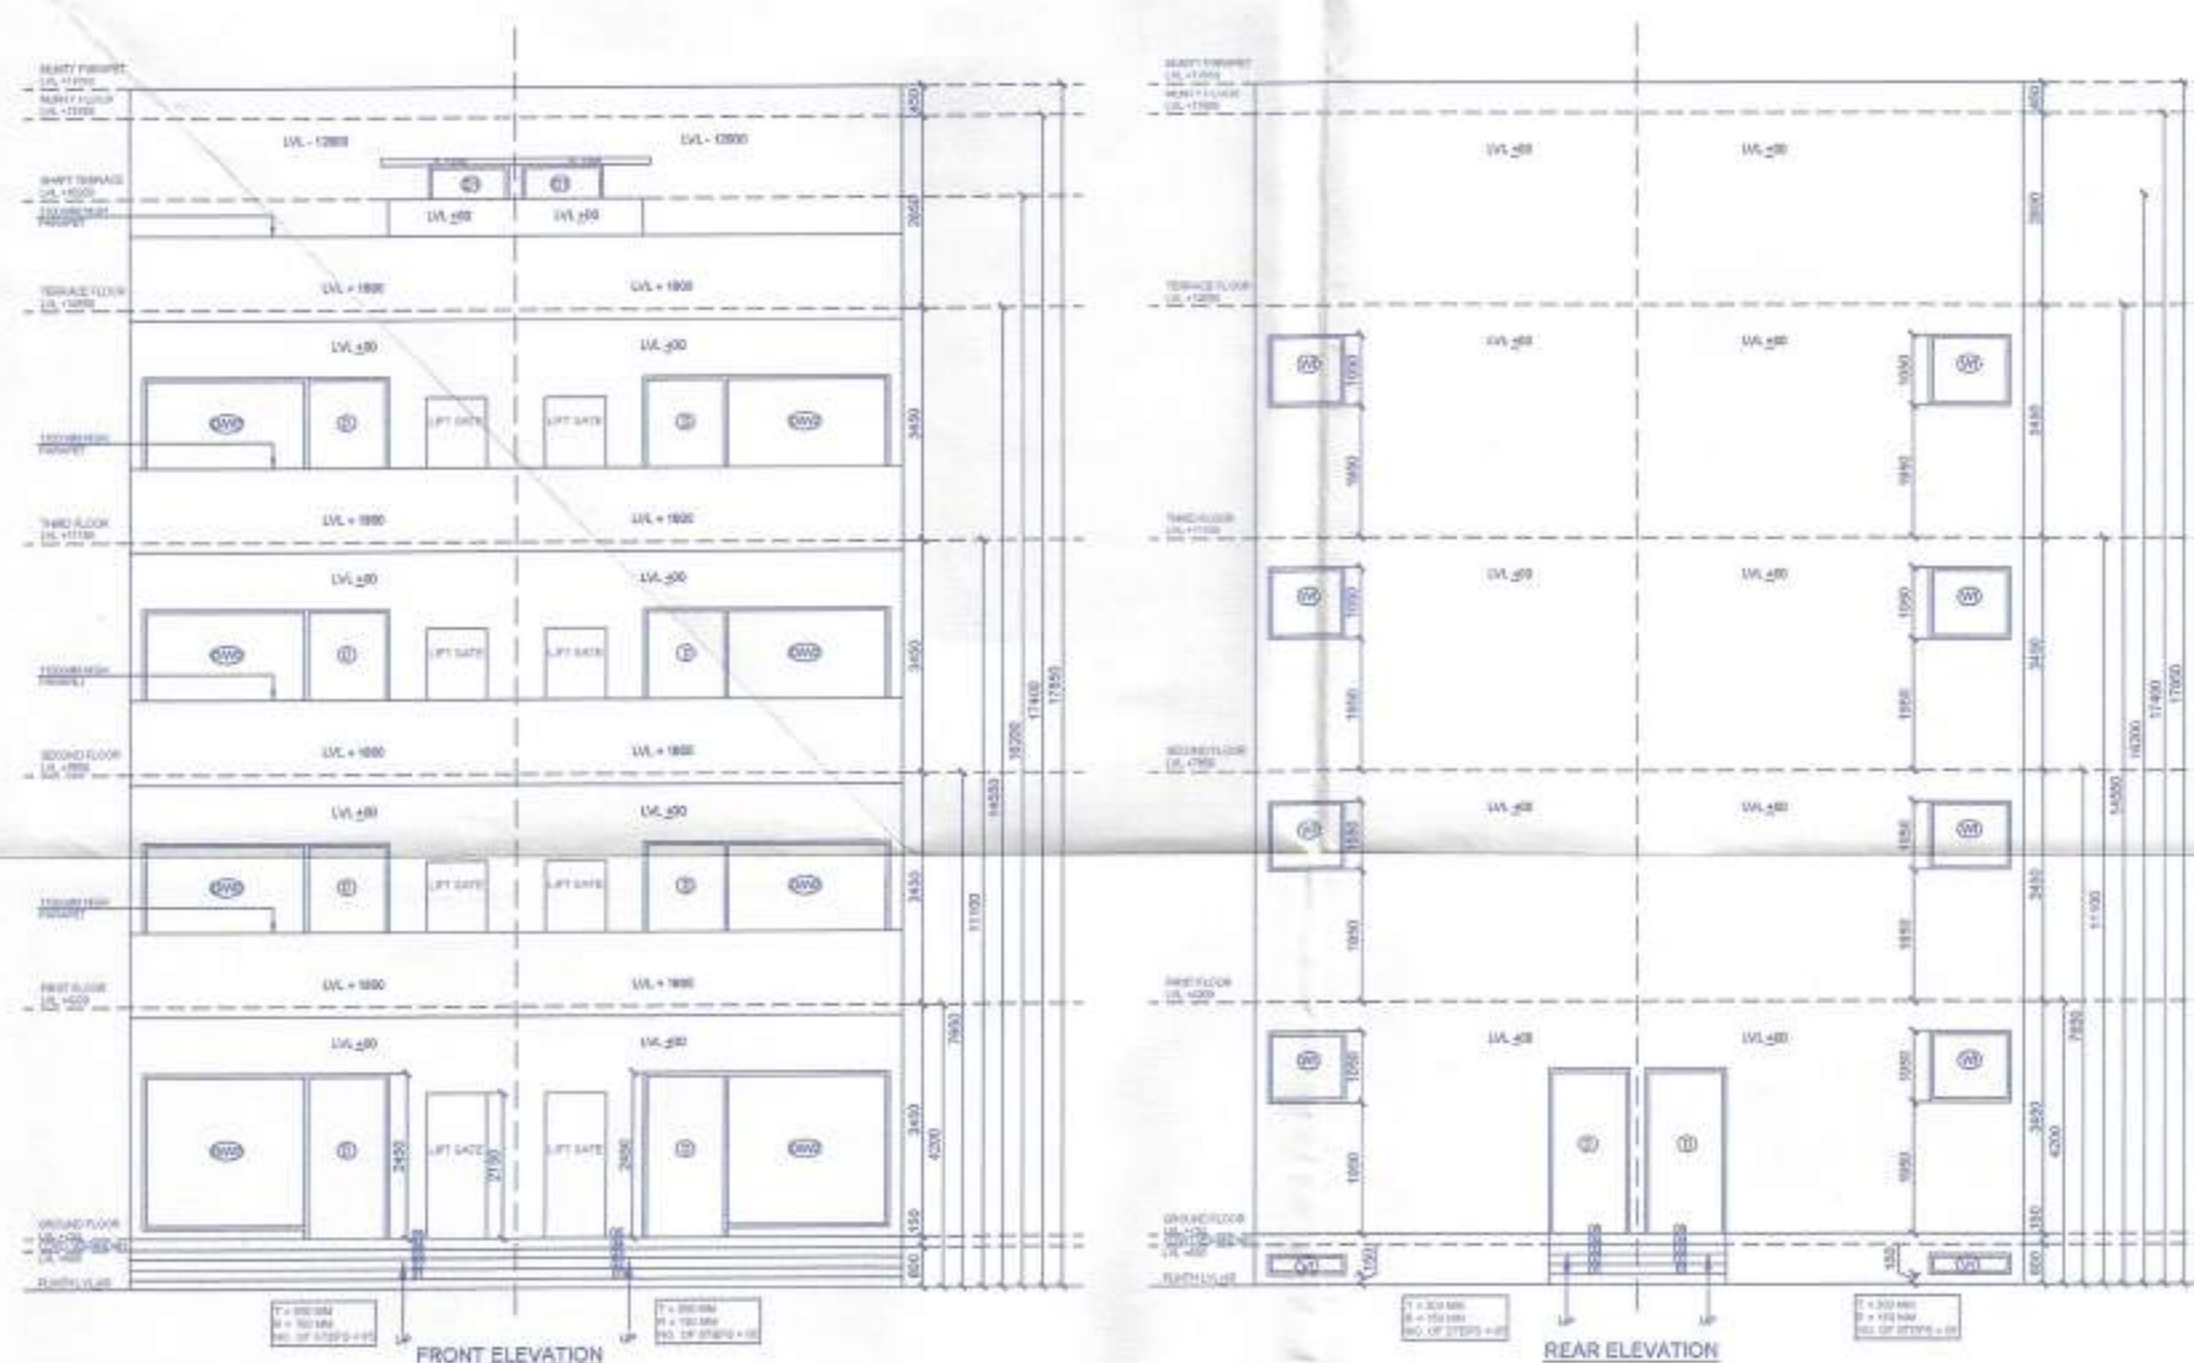

S.C.O. NO = (01 & 26)
DRG. No. 02 OF 08
SCALE 1:50
PROJECT TITLE :-
LAYOUT-CUM-DEMARICATION PLAN FOR PROPOSED STANDARD DESIGN OF S.C.O FOR AN AREA MEASURING 1.20 ACRES IN THE AFFORDABLE RESIDENTIAL PLOTTED COLONY (UNDER DDIA) ON AN AREA MEASURING 30.00625 ACRES (LICENSE NO. 142 OF 20-09-2022 FALLING IN SECTOR - 98, VILLAGE BHUPANI, DISTRICT-FARIDABAD, HARYANA BEING DEVELOPED BY M/S AMOLIK BUILDCON LLP.
CONTENTS.
BASEMENT FLOOR PLAN, GROUND FLOOR PLAN, FIRST FLOOR PLAN, SECOND FLOOR PLAN, THIRD FLOOR PLAN, TERRACE FLOOR PLAN ELEVATION & SECTION
For AMOLIK BUILDCON LLP
Seema Rani
Auth. Signatory
AUTH. SIGN ARCHITECT
DRG BY:- PANKAJ KAPOOR (8800093157)

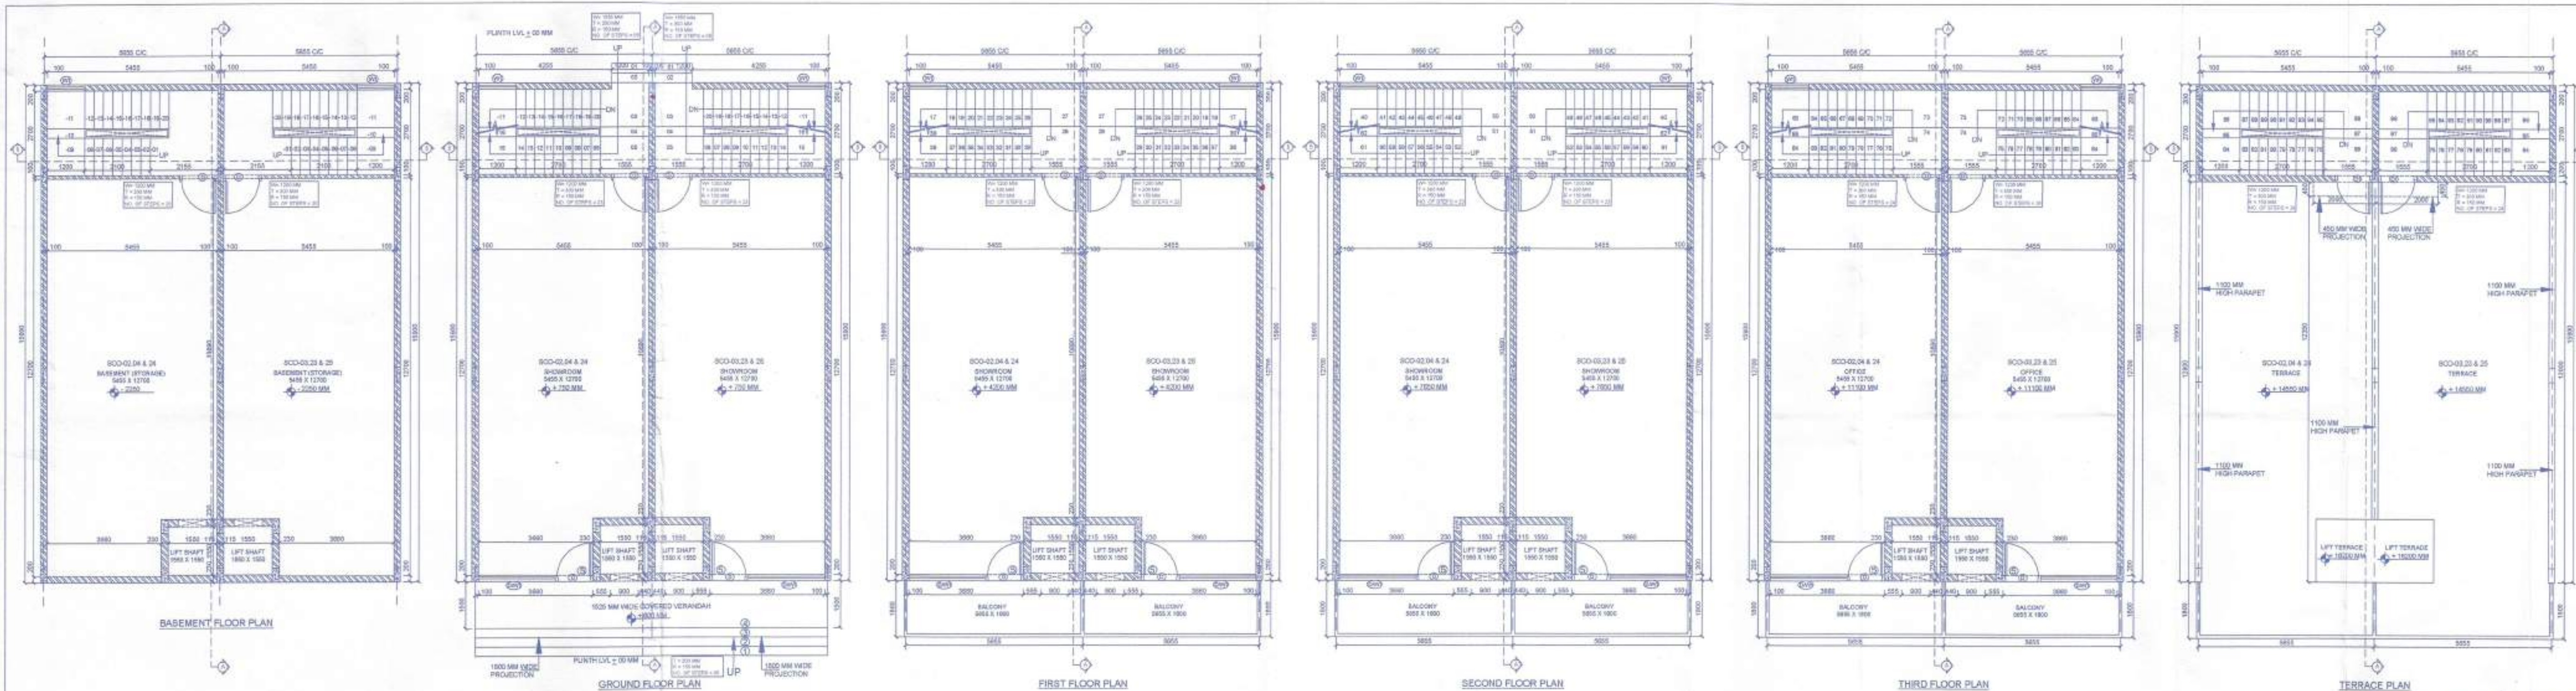




DRG No. :- D-47P 9612 (VII) DATED: 15-09-23



MUMTY PLAN

AREA DETAIL					
S.NO.	FLOORS	LENGTH	X	WIDTH	AREA SQM
1	GROUND FLOOR AREA	5.655	X	15.900	= 89.915 SQM
2	FIRST FLOOR AREA	5.655	X	15.900	= 89.915 SQM
3	SECOND FLOOR AREA	5.655	X	15.900	= 89.915 SQM
4	THIRD FLOOR AREA	5.655	X	15.900	= 89.915 SQM
SCO FLOOR AREA					= 359.660 SQM
TOTAL SCO-02,03,04,23,24 & 25 FLOOR AREA					= 2157.960 SQM
5	BASEMENT FLOOR AREA	5.655	X	15.900	= 89.915 SQM
BASEMENT FLOOR AREA					= 89.915 SQM
TOTAL SCO-02,03,04,23,24 & 25 BASEMENT AREA					= 539.490 SQM
6	MUMTY AREA	5.655	X	3.100	= 17.531 SQM
MUMTY AREA					= 17.531 SQM
TOTAL SCO-02,03,04,23,24 & 25 MUMTY AREA					= 105.186 SQM
TOTAL SCO-02,03,04,23,24 & 25 COVERED AREA (BASEMENT, GF TO TF & MUMTY)					= 2802.636 SQM

DOOR / WINDOW SCHEDULE				
S.No.	TYPE	WIDTH (in mm)	CILL (in mm)	LINTEL (in mm)
1	D	1200	0	2450
2	D1	1200	0	2150
3	D'W1	3660	0/150	2450
4	D'W2	3560	0/150	2450
5	W1	1200	1950	3000
6	V1	1200	150	300

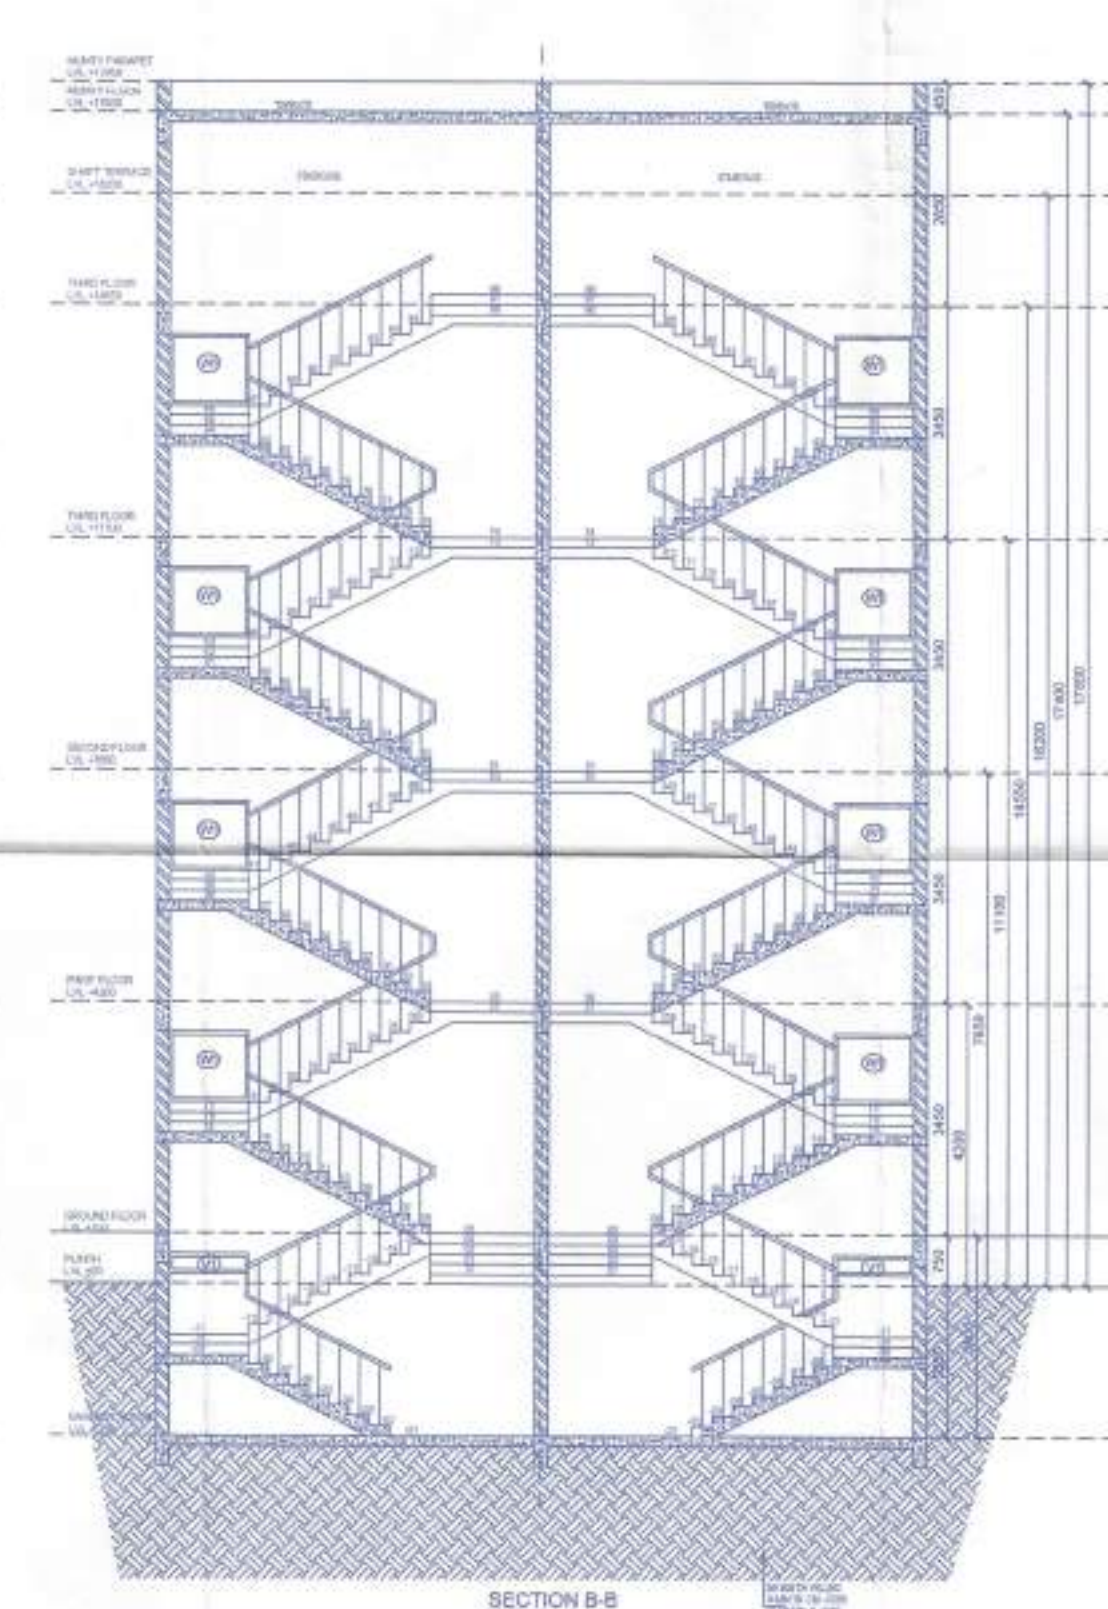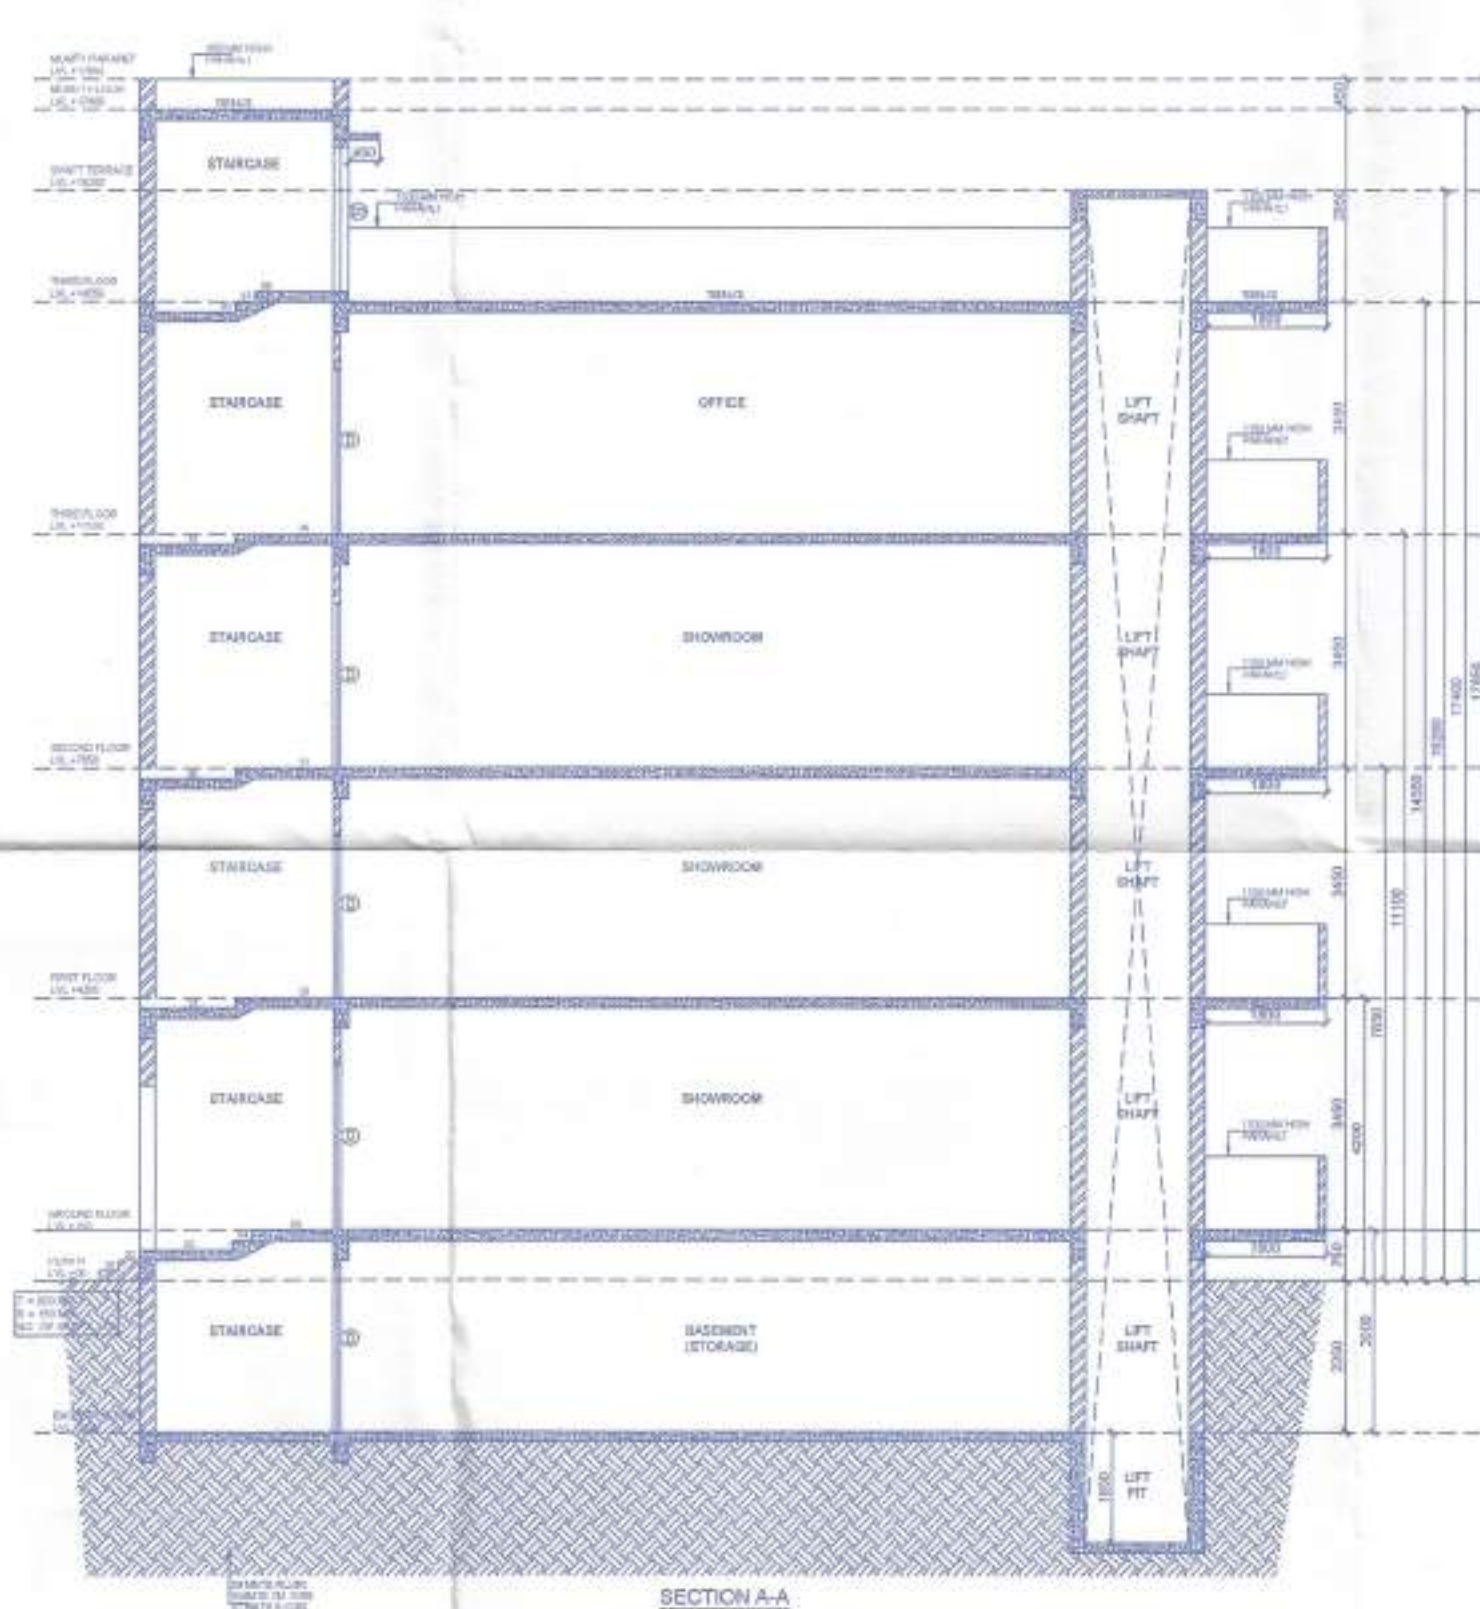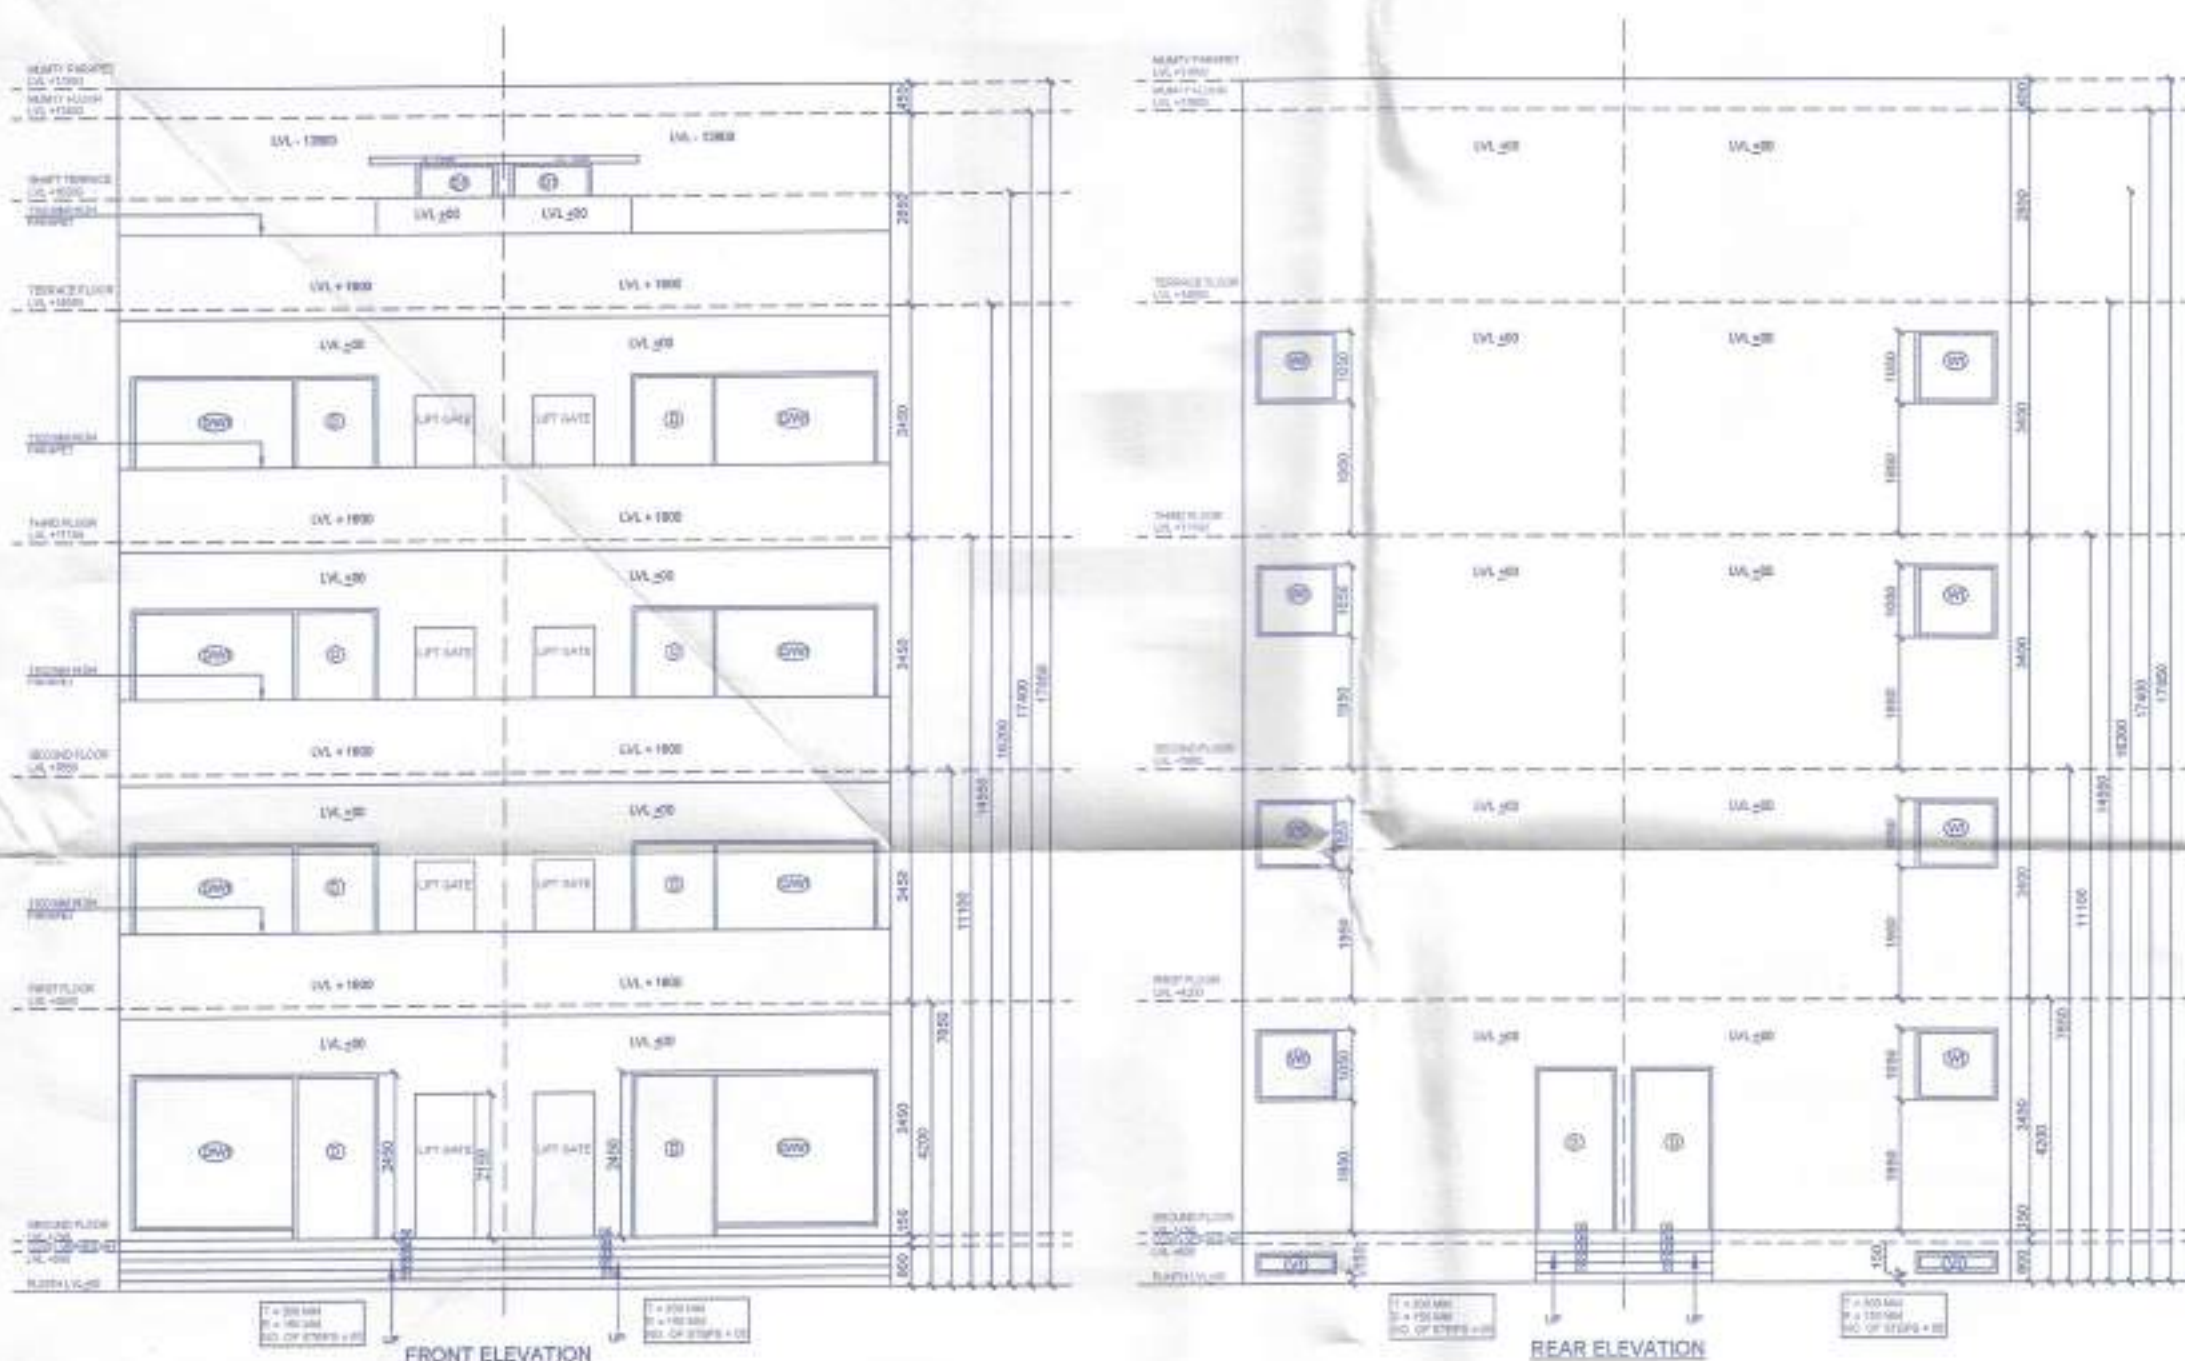(NARINDER KUMAR)
JD(HQ)(SUREKHA YADAV)
ATP (HQ)(LAJP BAZAD)
DTP(HQ)(VIJENDER SINGH)
STP(HQ)(P. P. SINGH)
ETP(HR.)(T.L. SATYAPRAKASH, IAS)
DGTCP(HR.)

S.C.O. NO = (02,03,04,23,24 & 25)

DRG. No. 03 OF 08 SCALE 1:50

PROJECT TITLE :-

LAYOUT-CUM-DEMARCATON PLAN FOR PROPOSED STANDARD DESIGN OF S.C.O FOR AN AREA MEASURING 1.20 ACRES IN THE AFFORDABLE RESIDENTIAL PLOTTED COLONY (UNDER DDIA) ON AN AREA MEASURING 30.0625 ACRES (LICENSE NO. 142 OF 20-09-2022 FALLING IN SECTOR - 98, VILLAGE BHUPANI, DISTRICT-FARIDABAD, HARYANA BEING DEVELOPED BY M/S AMOLIK BUILDCON LLP.

CONTENTS.


BASEMENT FLOOR PLAN, GROUND FLOOR PLAN, FIRST FLOOR PLAN, SECOND FLOOR PLAN, THIRD FLOOR PLAN, TERRACE FLOOR PLAN ELEVATION & SECTION

For AMOLIK BUILDCON LLP
Auth. Signatory

AUTH. SIGN

DRG BY:- PANKAJ KAPOOR (8800093157)

Seema Rani
CA/2015/72259
ARCHITECT



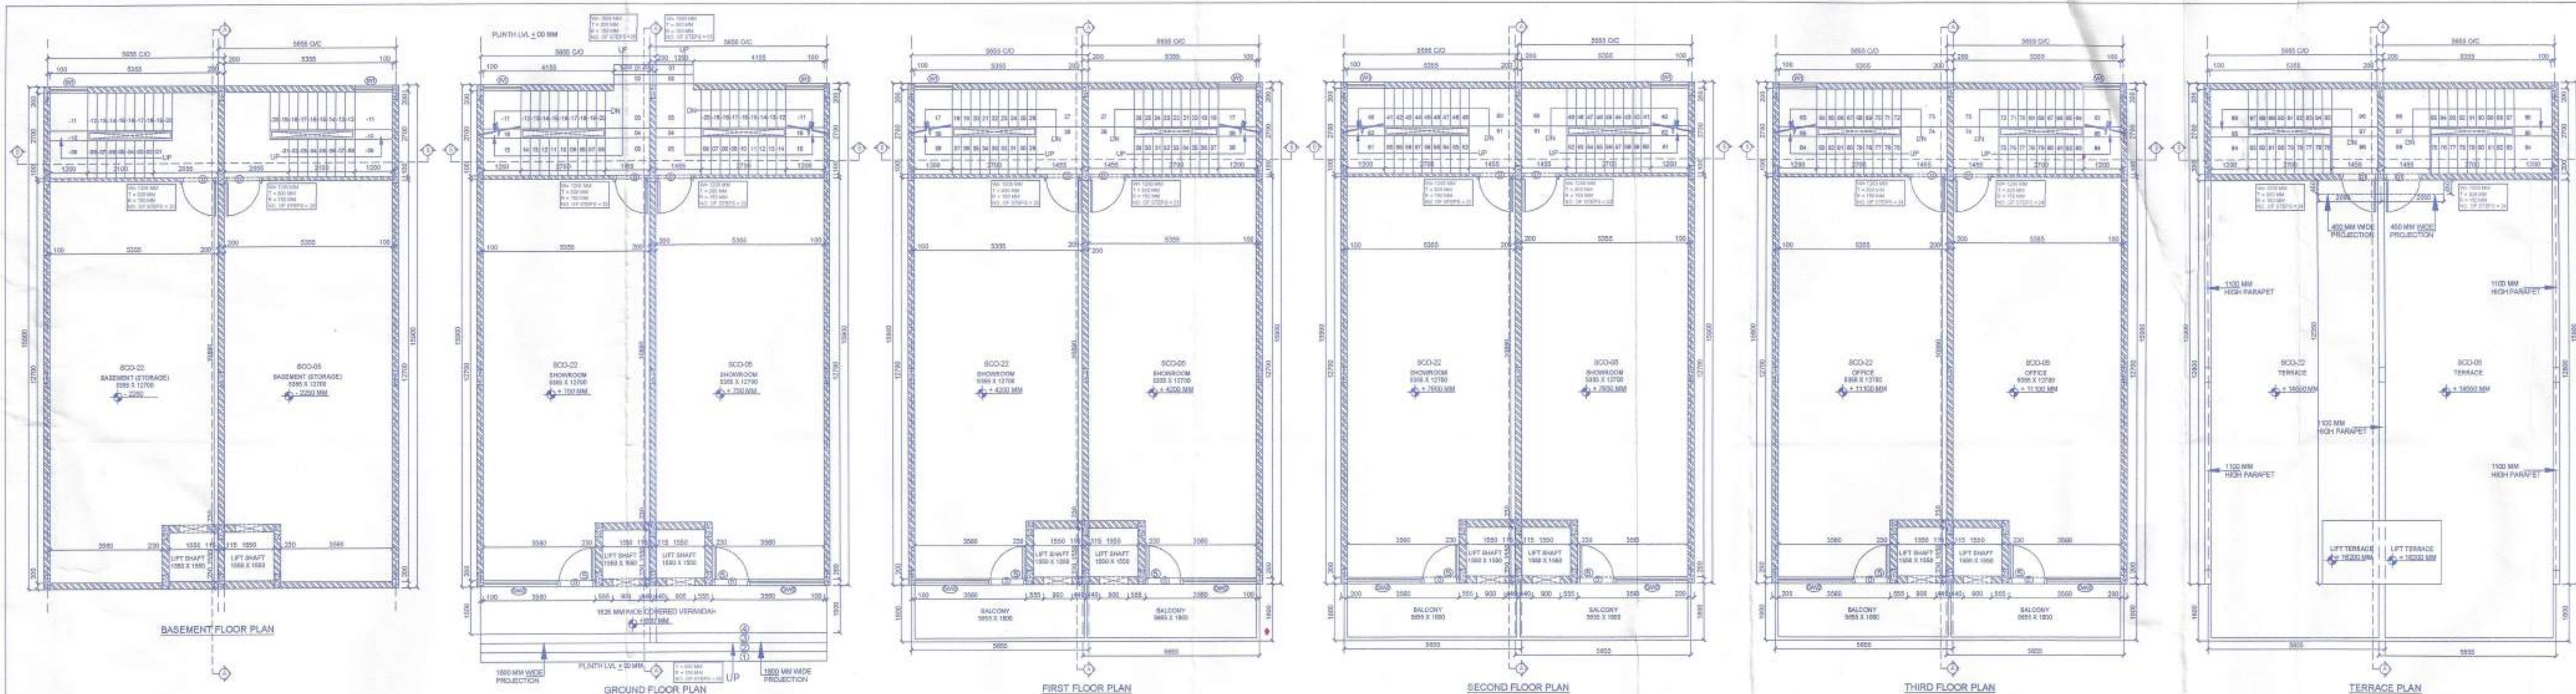


S.NO.	FLOORS	LENGTH	X	WIDTH	=	AREA	SQM
1	GROUND FLOOR AREA	5.655	X	15.900	=	89.915	SQM
2	FIRST FLOOR AREA	5.655	X	15.900	=	89.915	SQM
3	SECOND FLOOR AREA	5.655	X	15.900	=	89.915	SQM
4	THIRD FLOOR AREA	5.655	X	15.900	=	89.915	SQM
SCO FLOOR AREA							359.660 SQM
TOTAL SCO-05 & 22 FLOOR AREA							719.320 SQM
5	BASEMENT FLOOR AREA	5.655	X	15.900	=	89.915	SQM
BASEMENT FLOOR AREA							89.915 SQM
TOTAL SCO-05 & 22 BASEMENT AREA							179.830 SQM
6	MUMTY AREA	5.655	X	3.100	=	17.531	SQM
MUMTY AREA							17.531 SQM
TOTAL SCO-05 & 22 MUMTY AREA							35.062 SQM
TOTAL SCO-05 & 22 COVERED AREA (BASEMENT, GF TO TF & MUMTY)							934.212 SQM

S.No.	TYPE	WIDTH (in mm)	CHL (in mm)	LINTEL (in mm)
1	D	1200	0	2450
2	D1	1200	0	2150
3	D/W1	3660	0/150	2450
4	D/W2	3560	0/150	2450
5	W1	1200	1950	3000
6	V1	1200	150	300

DRG No:- D4TOP 9612 (1V) D4 15-09-2023

(NARINDER KUMAR) JD(HQ)
 (SUREKHA YADAV) ATP (HQ)
 (LALU BAZAD) DTP(HQ)
 (VIJENDER SINGH) STP(HQ)
 (P.P. SINGH) CTP(HR.)
 (T.L. SATYAPRAKASH, IAS) DGTCP(HR.)

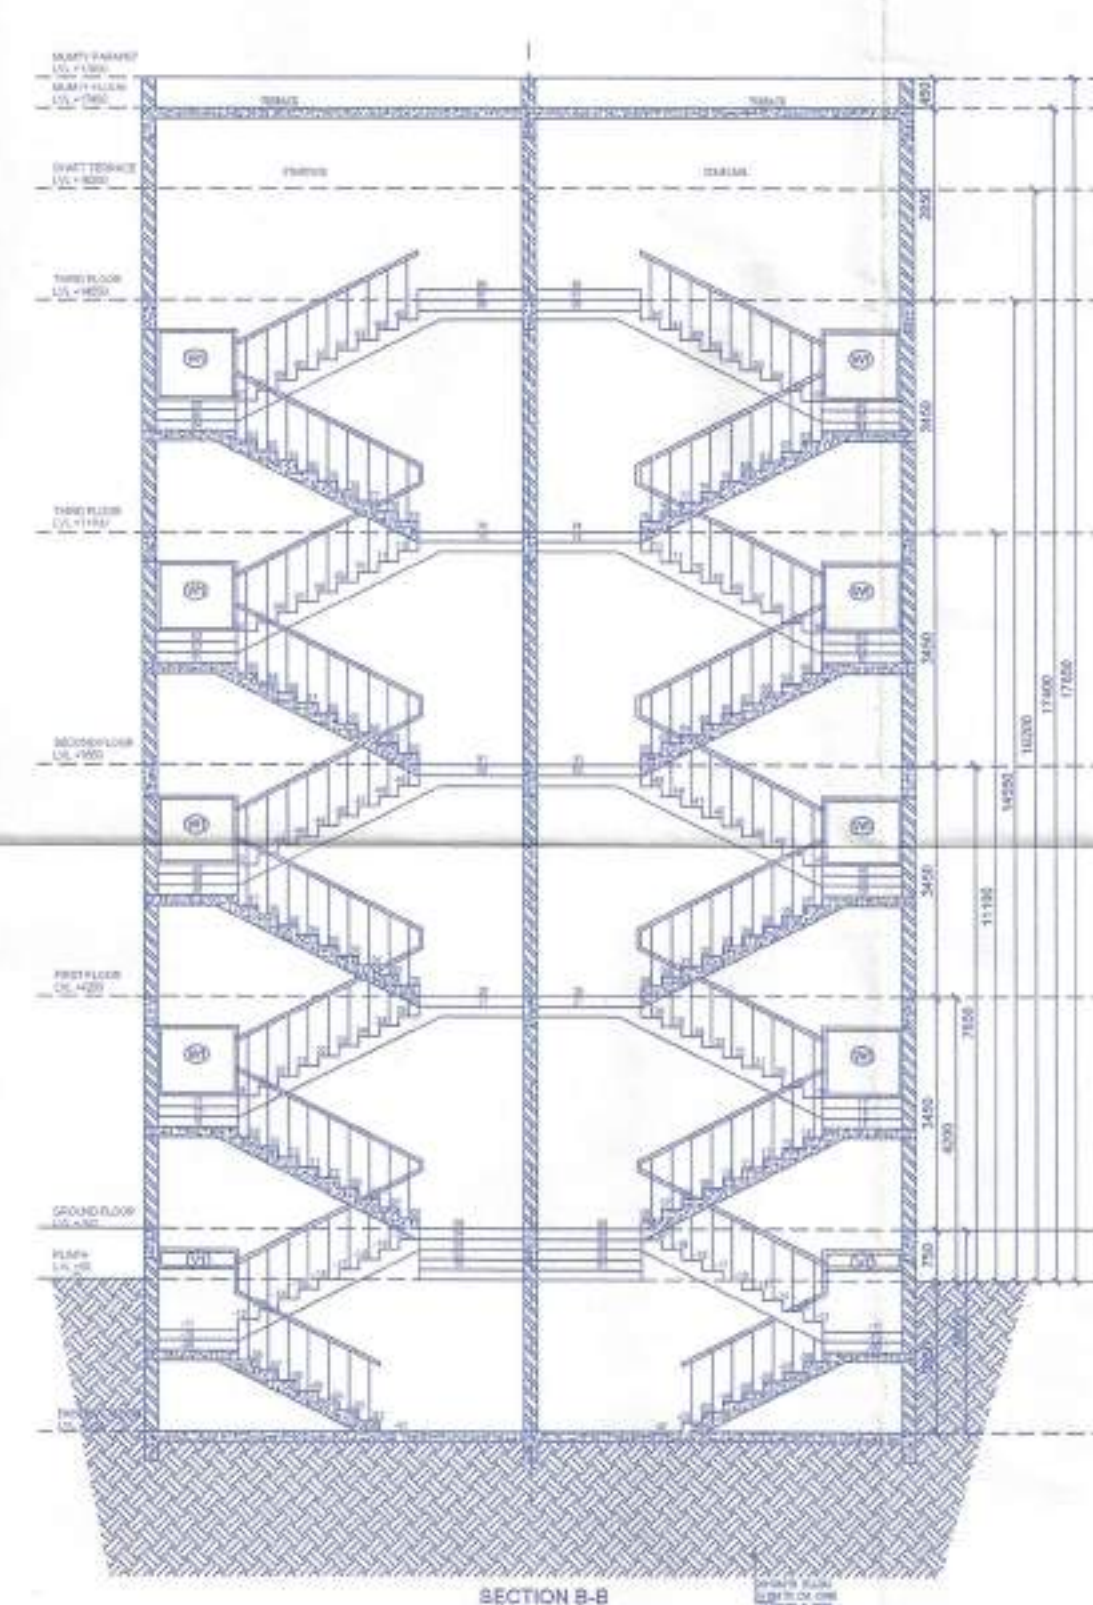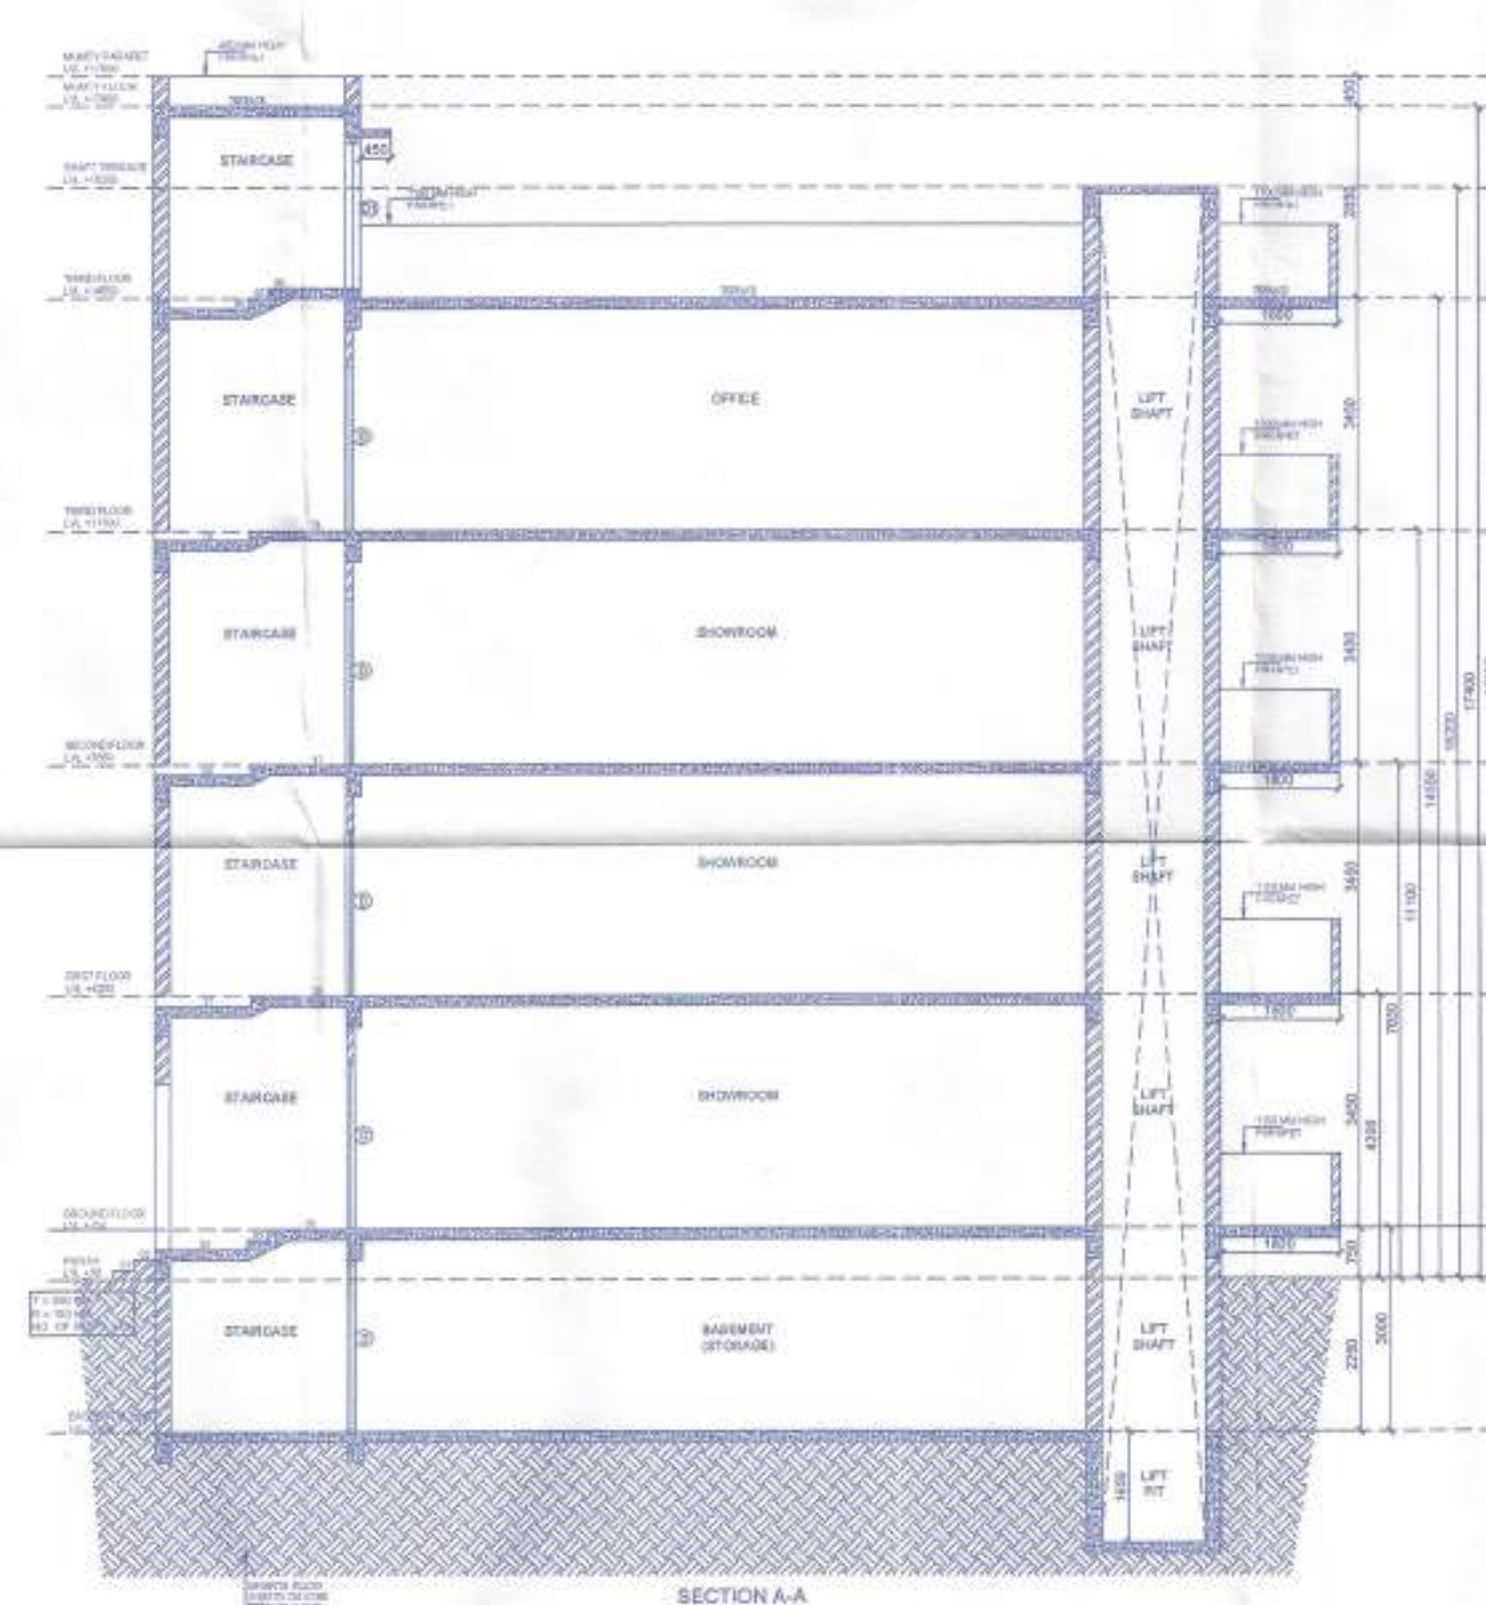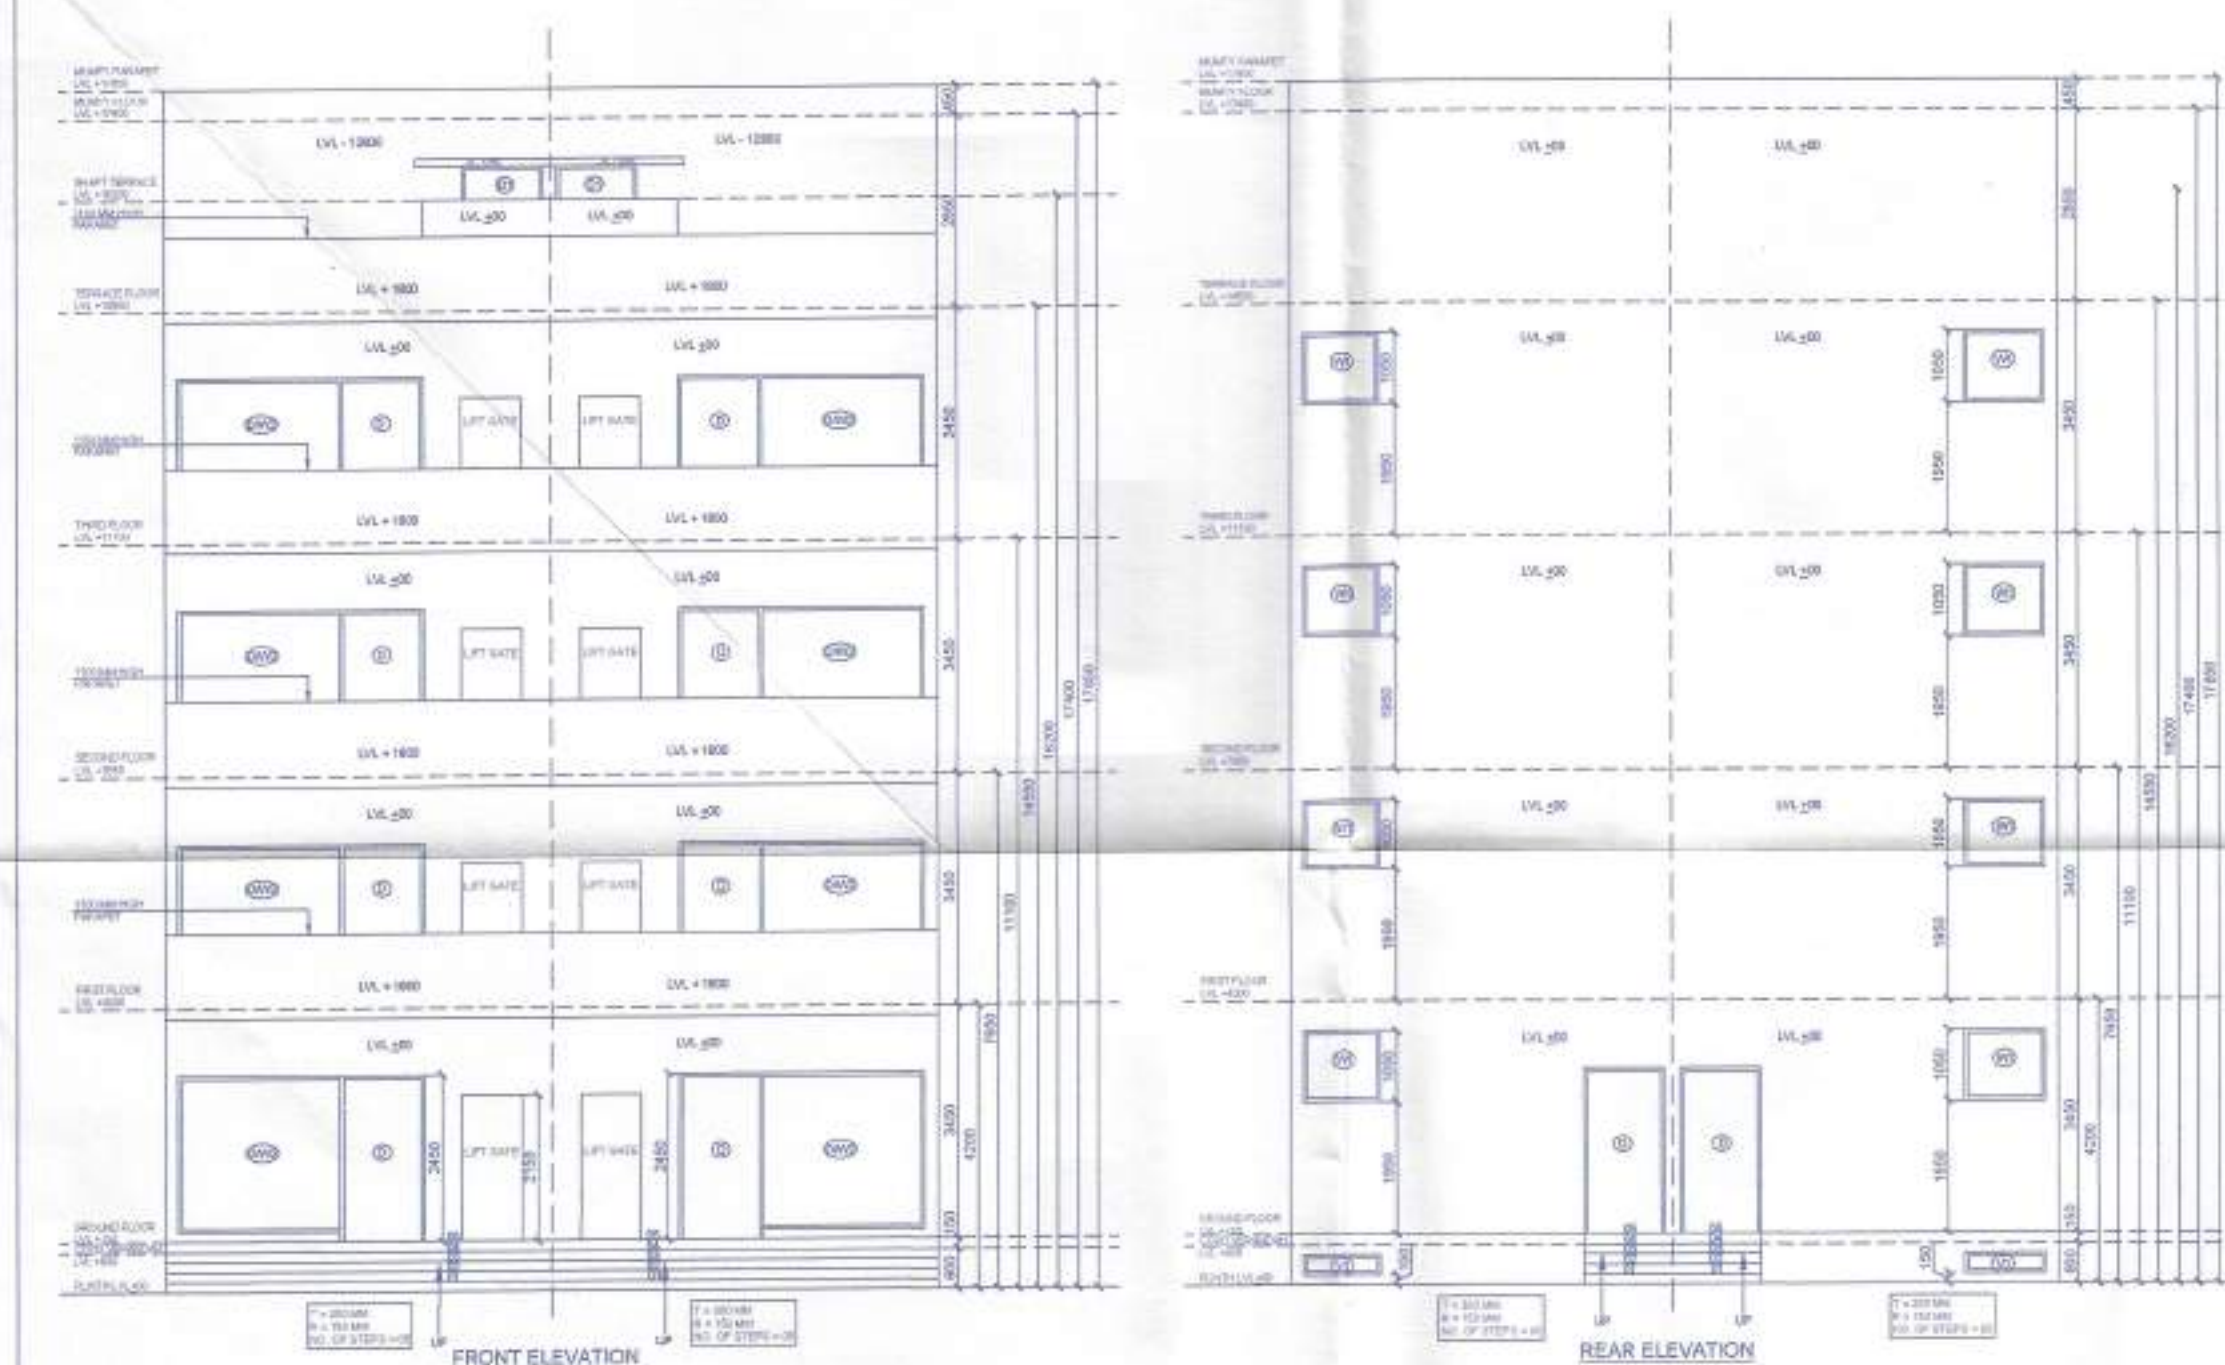

S.C.O. NO = (05 & 22)

DRG. No. 04 OF 08 SCALE 1:50


PROJECT TITLE :-

LAYOUT-CUM-DEMARCACTION PLAN FOR PROPOSED STANDARD DESIGN OF S.C.O. FOR AN AREA MEASURING 1.20 ACRES IN THE AFFORDABLE RESIDENTIAL PLOTTED COLONY (UNDER DOJAY) ON AN AREA MEASURING 30.00625 ACRES LICENSE NO. 142 OF 20-09-2022 FALLING IN SECTOR - 9B, VILLAGE BHUPANI, DISTRICT-FARIDABAD, HARYANA BEING DEVELOPED BY M/S AMOLIK BUILDCON LLP.

CONTENTS.

BASEMENT FLOOR PLAN, GROUND FLOOR PLAN, FIRST FLOOR PLAN, SECOND FLOOR PLAN, THIRD FLOOR PLAN, TERRACE FLOOR PLAN ELEVATION & SECTION

For AMOLIK BUILDCON LLP
 Seema Rani
 AUTH. SIGN
 AUTH. SIGN
 DRG BY:- PANKAJ KAPOOR (8800093157)


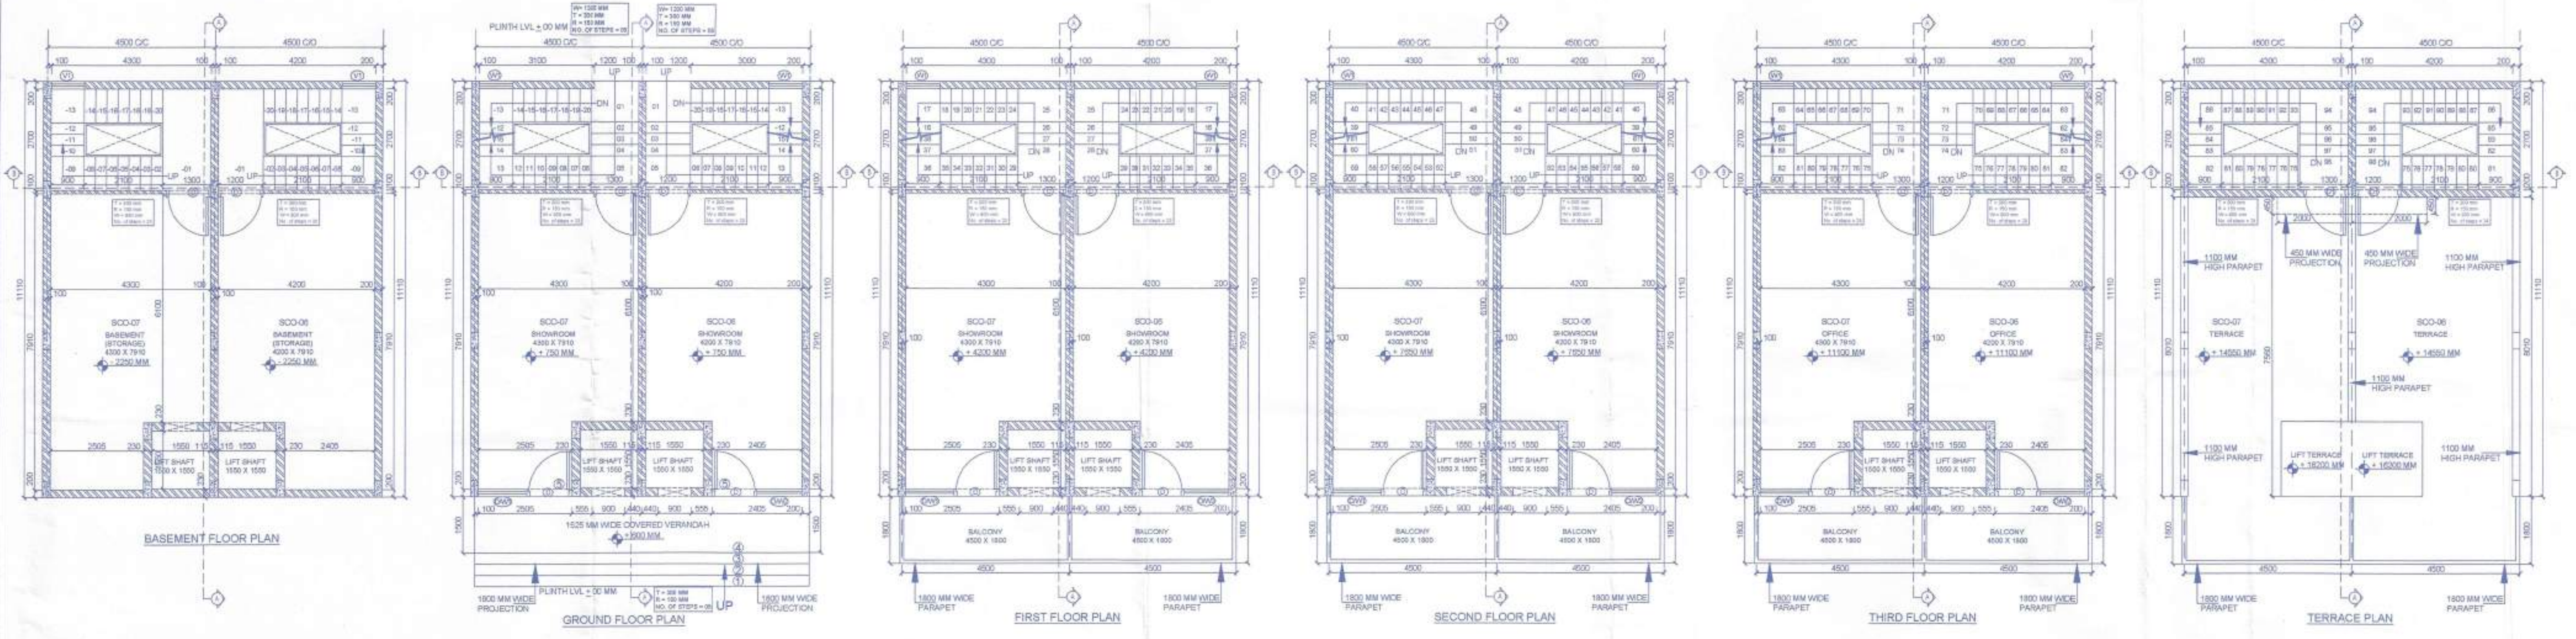


AREA DETAIL					
S.NO.	FLOORS	LENGTH	X	WIDTH	= AREA SQM
1	GROUND FLOOR AREA	4.500	X	11.110	= 49.995 SQM
2	FIRST FLOOR AREA	4.500	X	11.110	= 49.995 SQM
3	SECOND FLOOR AREA	4.500	X	11.110	= 49.995 SQM
4	THIRD FLOOR AREA	4.500	X	11.110	= 49.995 SQM
SCO FLOOR AREA					= 199.980 SQM
TOTAL SCO-06 & 07 FLOOR AREA					= 399.960 SQM
5	BASEMENT FLOOR AREA	4.500	X	11.110	= 49.995 SQM
BASEMENT FLOOR AREA					= 49.995 SQM
TOTAL SCO-06 & 07 BASEMENT AREA					= 99.990 SQM
6	MUMTY AREA	4.500	X	3.100	= 13.950 SQM
MUMTY AREA					= 13.950 SQM
TOTAL SCO-06 & 07 MUMTY AREA					= 27.900 SQM
TOTAL SCO-06 & 07 COVERED AREA (BASEMENT, GF TO TF & MUMTY)					= 527.850 SQM

DOOR / WINDOW SCHEDULE				
S.No.	TYPE	WIDTH (in mm)	CILL (in mm)	LINTEL (in mm)
1	D	1200	0	2450
2	D1	1200	0	2150
3	D/W1	2505	0/150	2450
4	D/W2	2405	0/150	2450
5	W1	900	1950	3000
6	V1	900	150	300

DRG. No.:- D4TCP 9612 (V) Dt 15-09-2023

(NARINDER KUMAR) JD(HQ)
(SUREKHA YADAV) ATP (HQ)
(LALIT BAZAD) DTP(HQ)
(VIJENDER SINGH) STP(HQ)
(P.P. SINGH) CTP(HR.)
(T.L. SATYAPRAKASH, IAS) DGTCP(HR.)

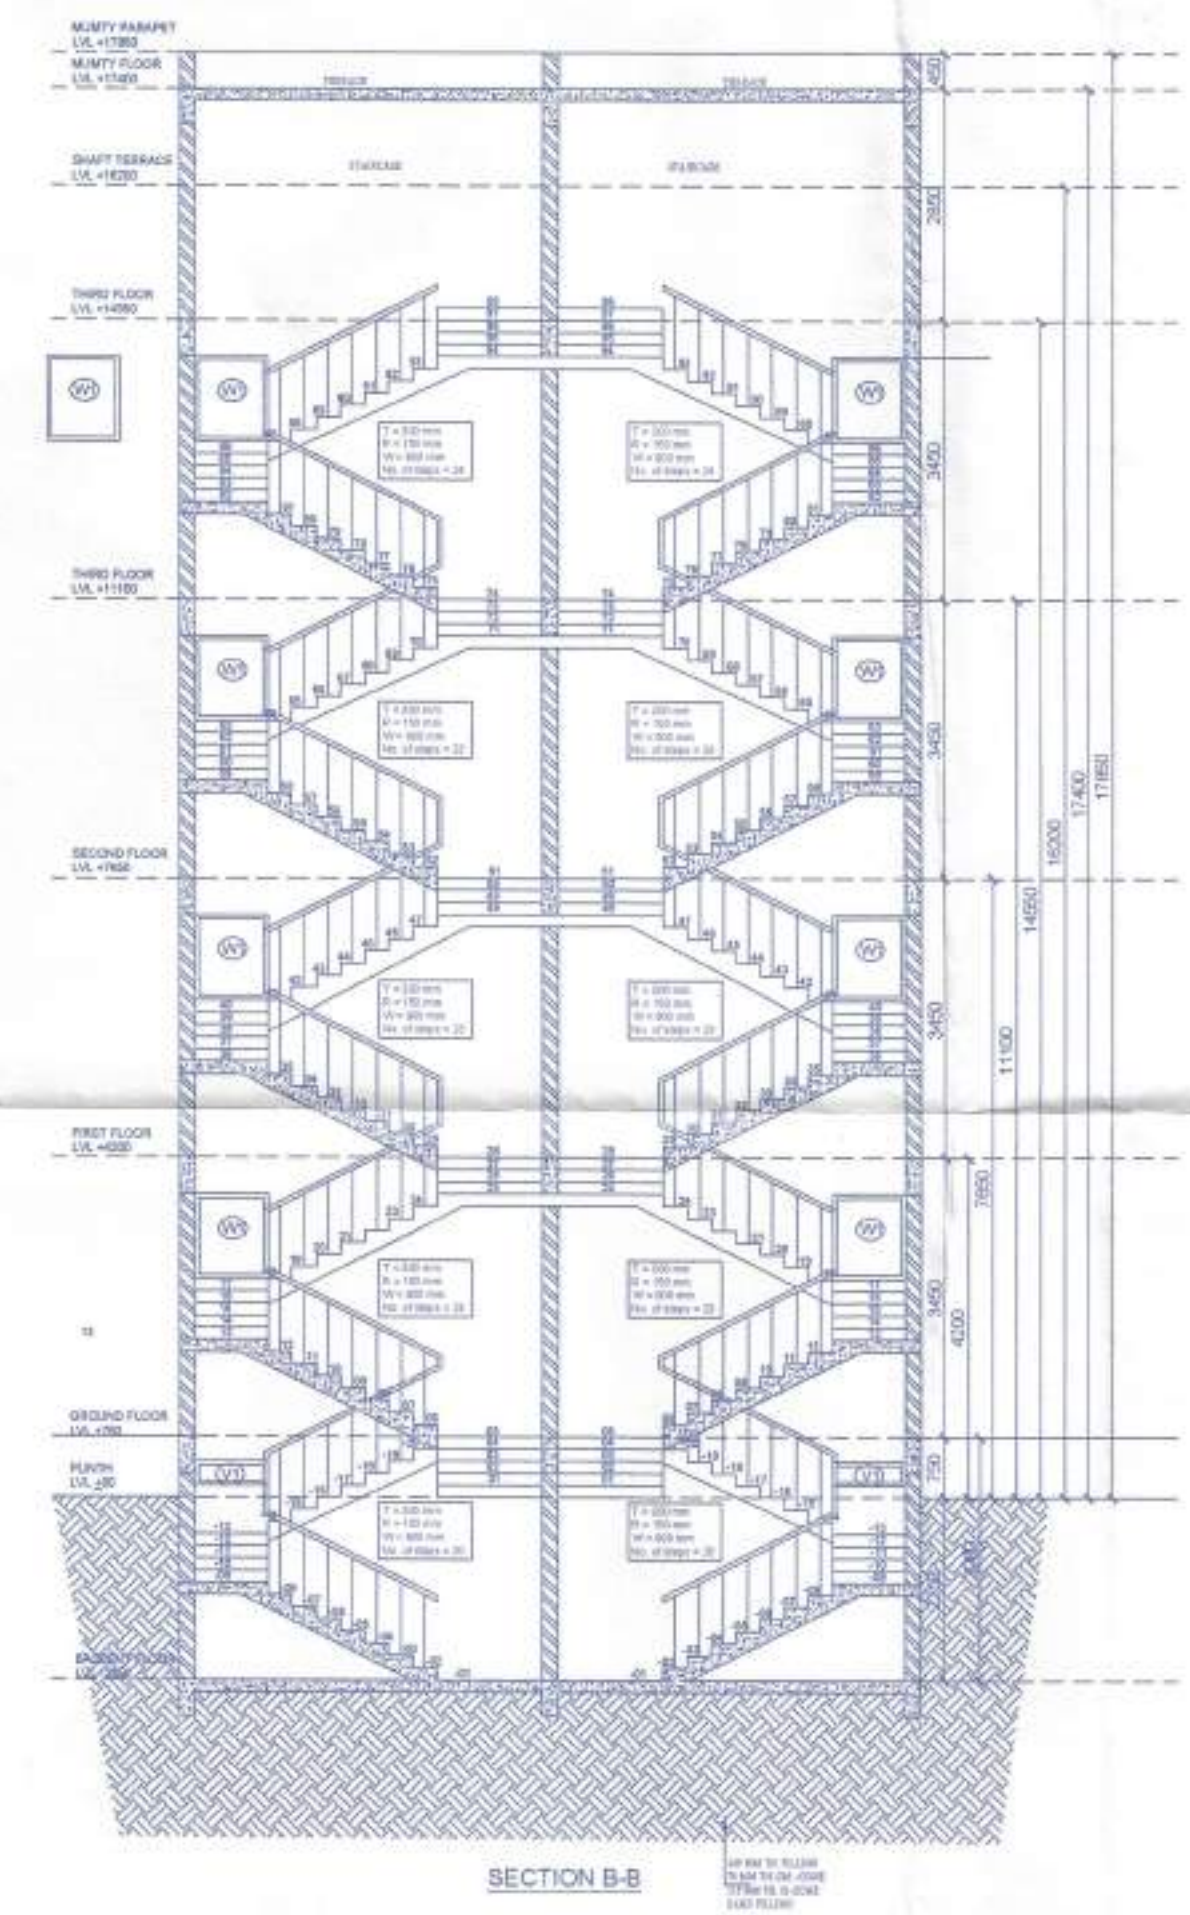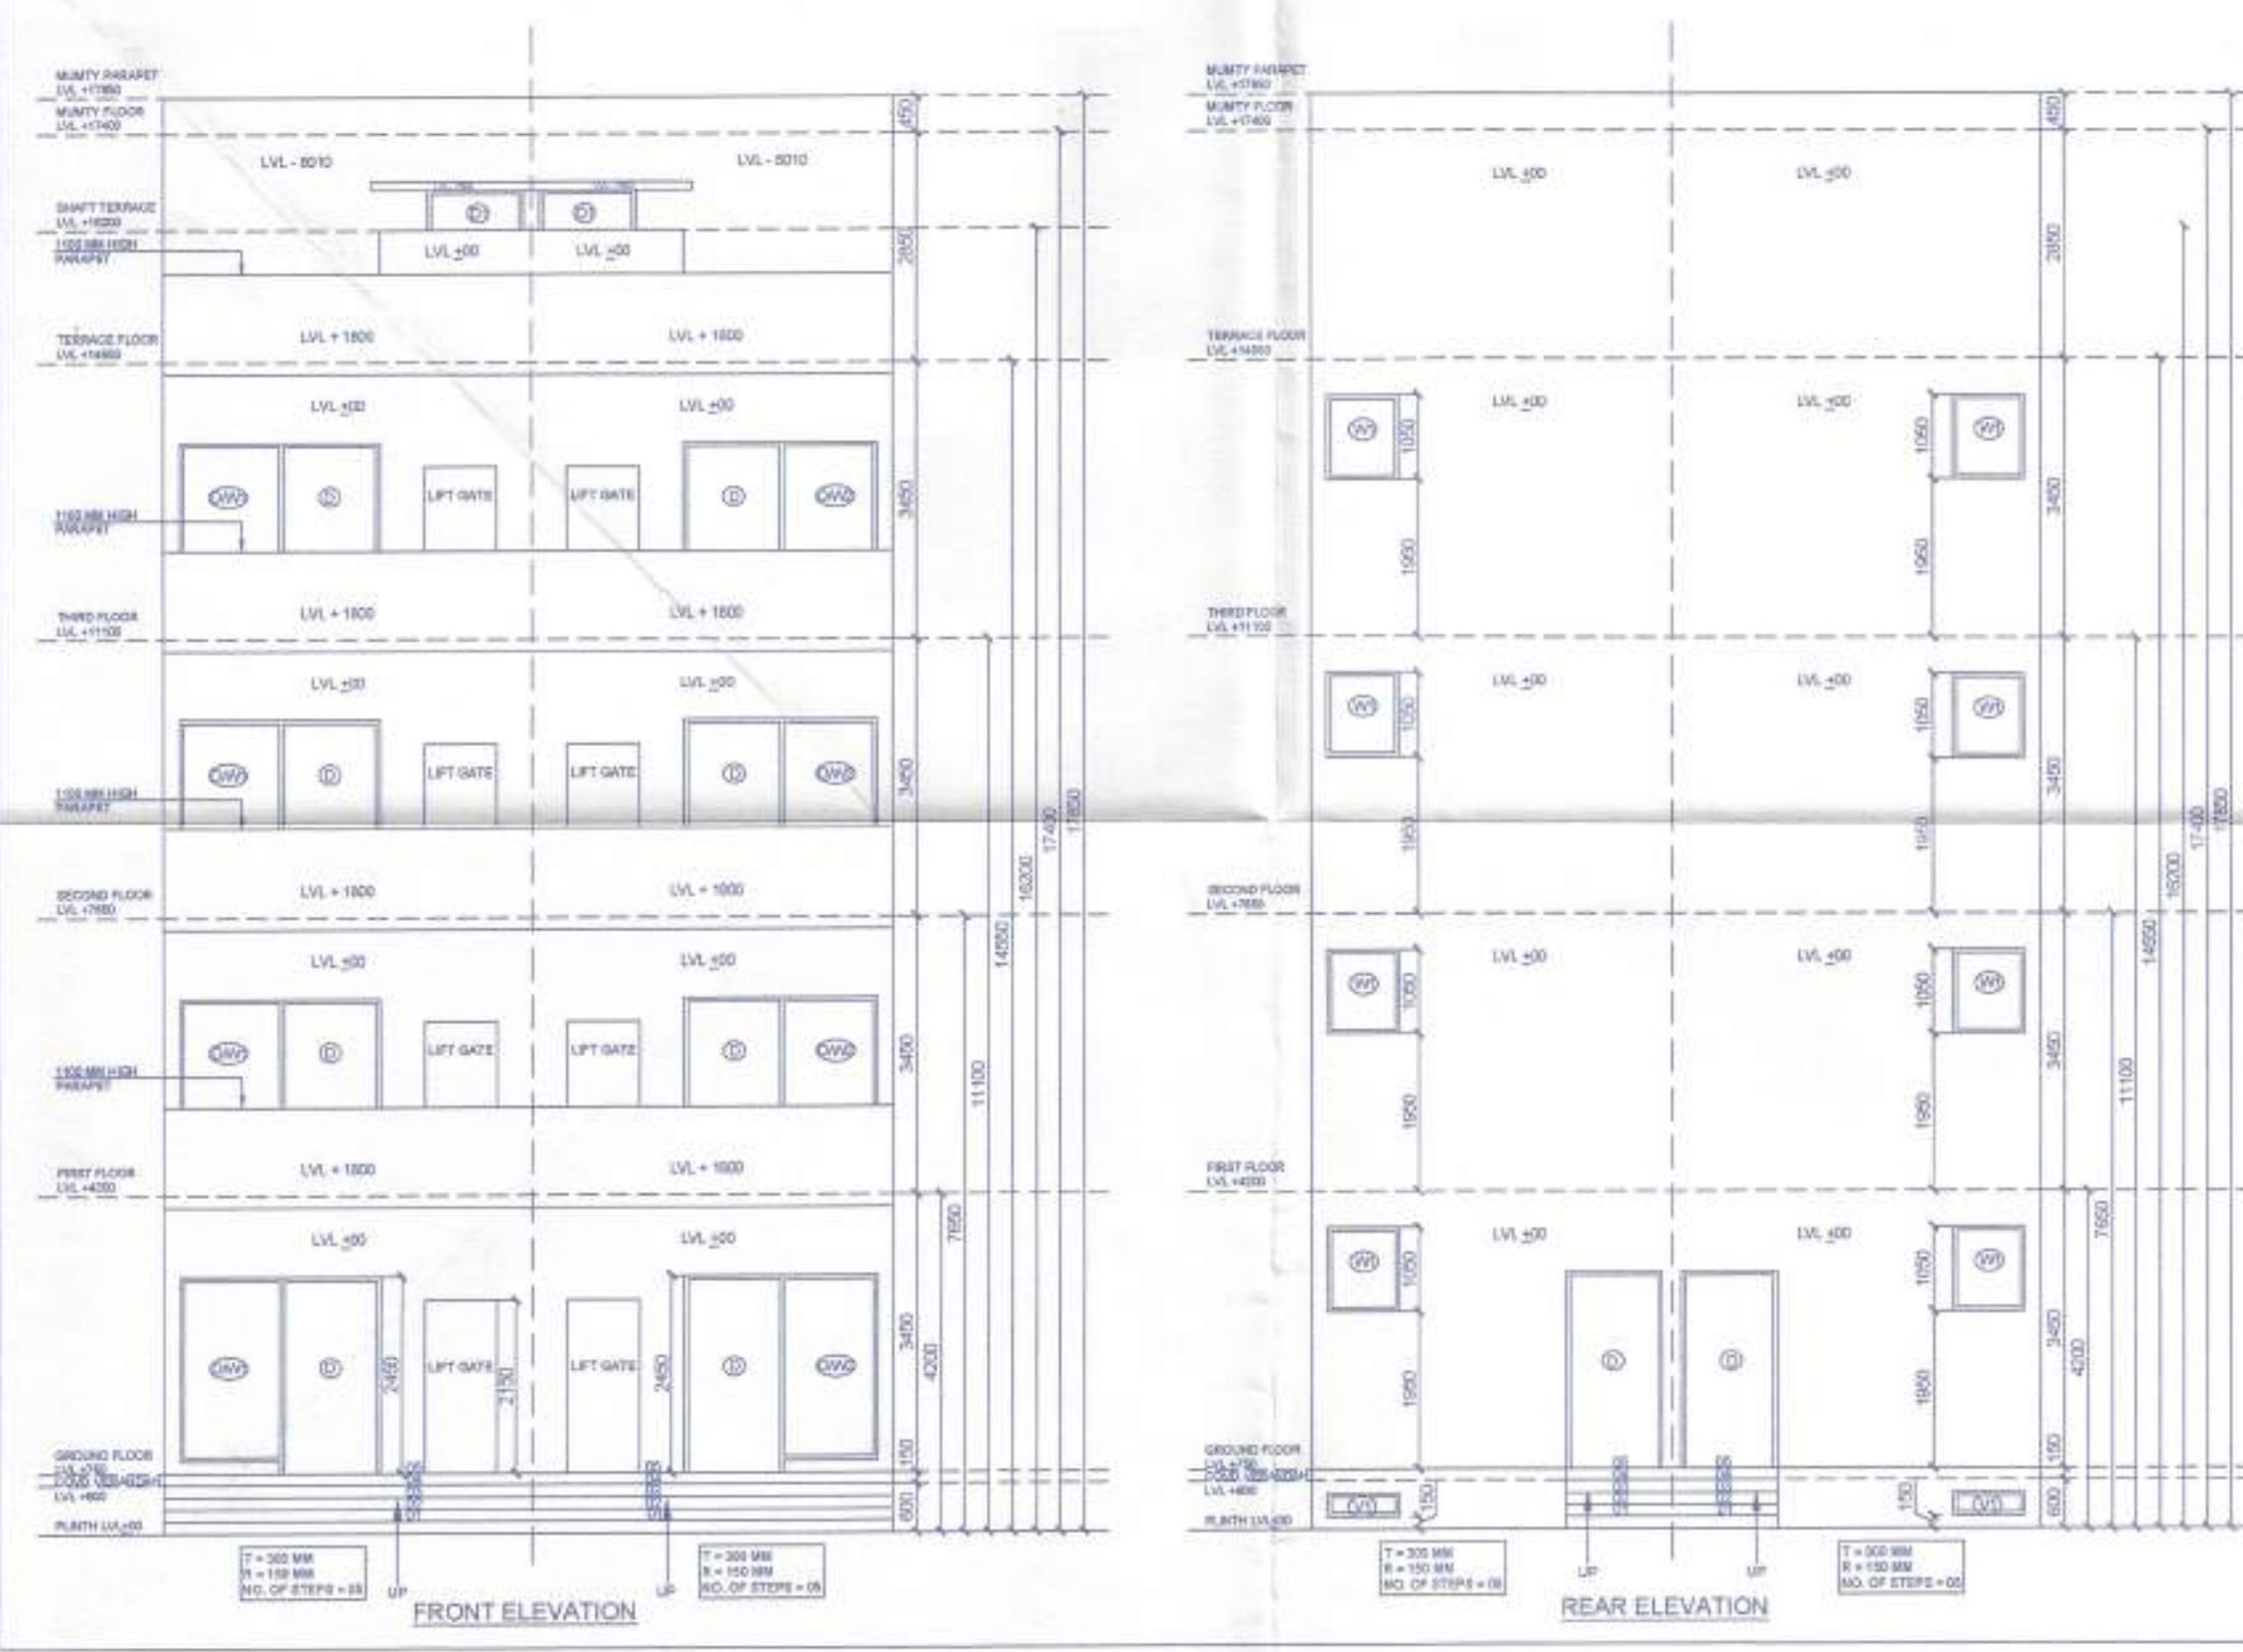

S.C.O. NO = (06 & 07)

DRG. No. 05 OF 08 SCALE 1:50


PROJECT TITLE :-

LAYOUT-CUM-DEMARCATION PLAN FOR PROPOSED STANDARD DESIGN OF S.C.O FOR AN AREA MEASURING 1.20 ACRES IN THE AFFORDABLE RESIDENTIAL PLOTTED COLONY (UNDER DDJAY) ON AN AREA MEASURING 30.00625 ACRES (LICENSE NO. 142 OF 20-09-2022 FALLING IN SECTOR - 98, VILLAGE BHUPANI, DISTRICT-FARIDABAD, HARYANA BEING DEVELOPED BY M/S AMOLIK BUILDCON LLP.

CONTENTS.

BASEMENT FLOOR PLAN, GROUND FLOOR PLAN, FIRST FLOOR PLAN, SECOND FLOOR PLAN, THIRD FLOOR PLAN, TERRACE FLOOR PLAN ELEVATION & SECTION

For AMOLIK BUILDCON LLP
Auth. Signatory
Seema Rani
CA/2015/72259
ARCHITECT
AUTH. SIGN
DRG BY:-PANKAJ KAPOOR (8800093157)



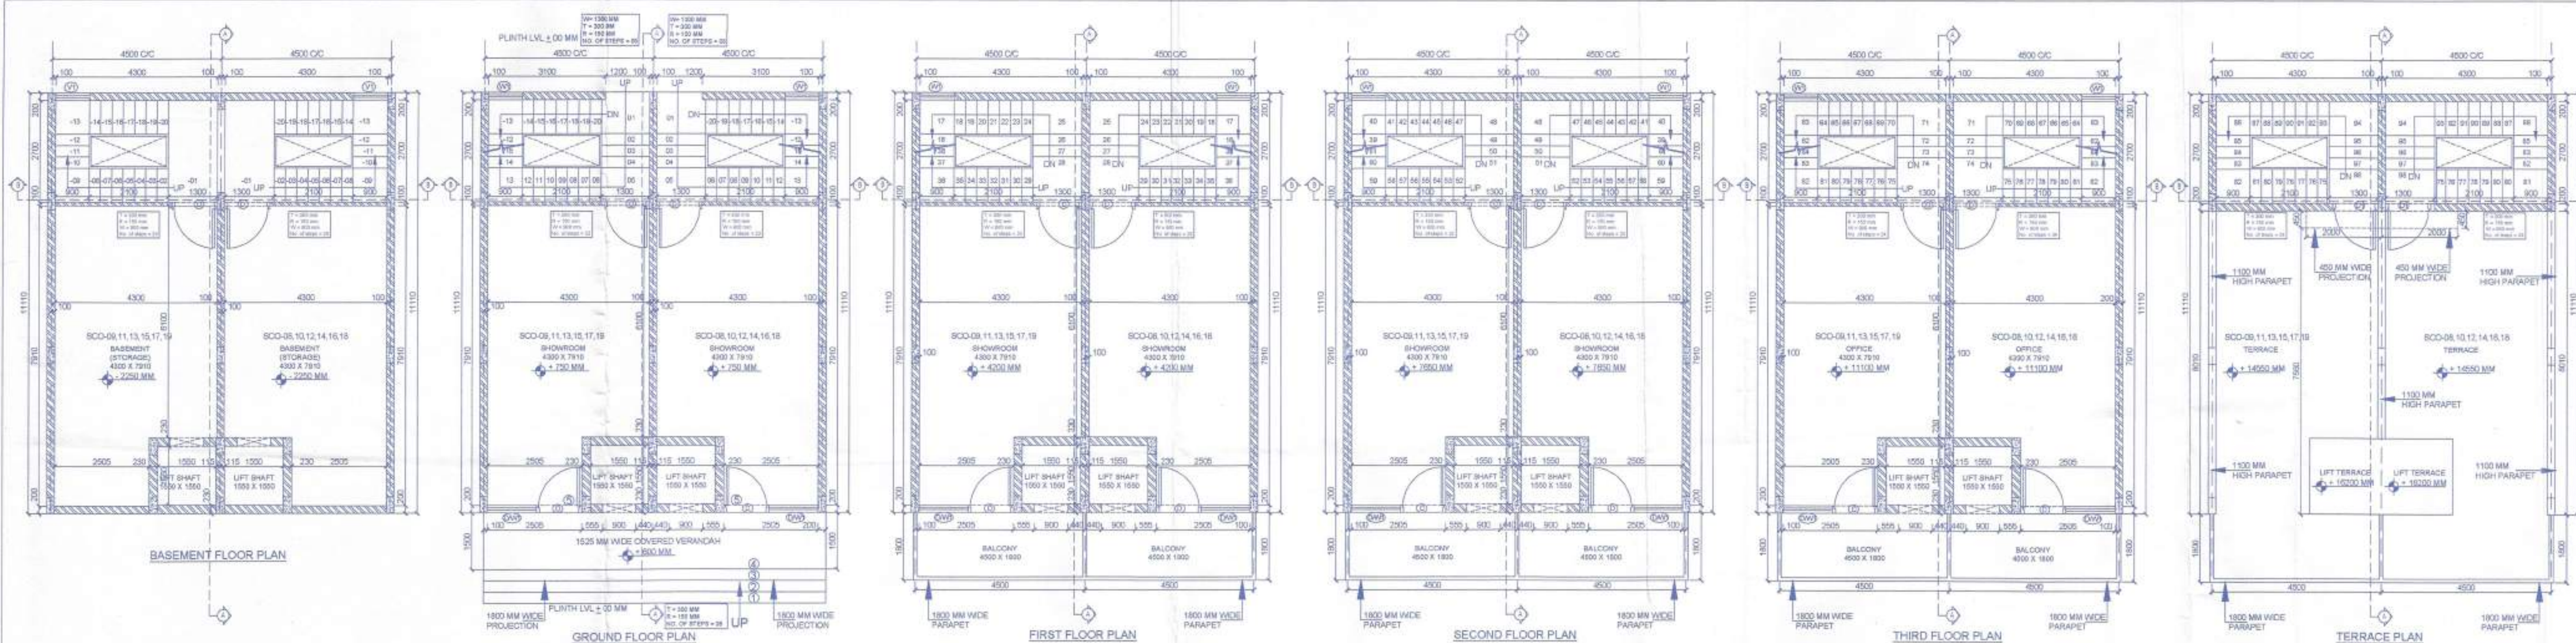


AREA DETAIL						
S.NO.	FLOORS	LENGTH	X	WIDTH	=	AREA SQM
1	GROUND FLOOR AREA	4.500	X	11.110	=	49.995 SQM
2	FIRST FLOOR AREA	4.500	X	11.110	=	49.995 SQM
3	SECOND FLOOR AREA	4.500	X	11.110	=	49.995 SQM
4	THIRD FLOOR AREA	4.500	X	11.110	=	49.995 SQM
SCO FLOOR AREA						199.980 SQM
TOTAL SCO-08 TO 19 FLOOR AREA						2399.760 SQM
5	BASEMENT FLOOR AREA	4.500	X	11.110	=	49.995 SQM
BASEMENT FLOOR AREA						49.995 SQM
TOTAL SCO-08 TO 19 BASEMENT AREA						599.940 SQM
6	MUMTY AREA	4.500	X	3.100	=	13.950 SQM
MUMTY AREA						13.950 SQM
TOTAL SCO-08 TO 19 MUMTY AREA						167.400 SQM
TOTAL SCO-08 TO 19 COVERED AREA (BASEMENT, GF TO TF & MUMTY)						3167.100 SQM

DOOR / WINDOW SCHEDULE				
S.No.	TYPE	WIDTH (in mm)	CILL (in mm)	LINTEL (in mm)
1	D	1200	0	2450
2	D1	1200	0	2150
3	D/W1	2505	0/150	2450
4	D/W2	2405	0/150	2450
5	W1	900	1950	3000
6	V1	900	150	300

DRG. NO. - D4TCP 9C12 (V) DATED: 15-08-2023

(NARINDER KUMAR) JD(HQ) (SUREKHA YADAV) ATP (HQ) (LALU BAZAD) DTP(HQ) (VIJENDER SINGH) STP(HQ) (P. SINGH) CTP(HR.) (T.L. SATYAPRAKASH, IAS) DGTCP(HR.)

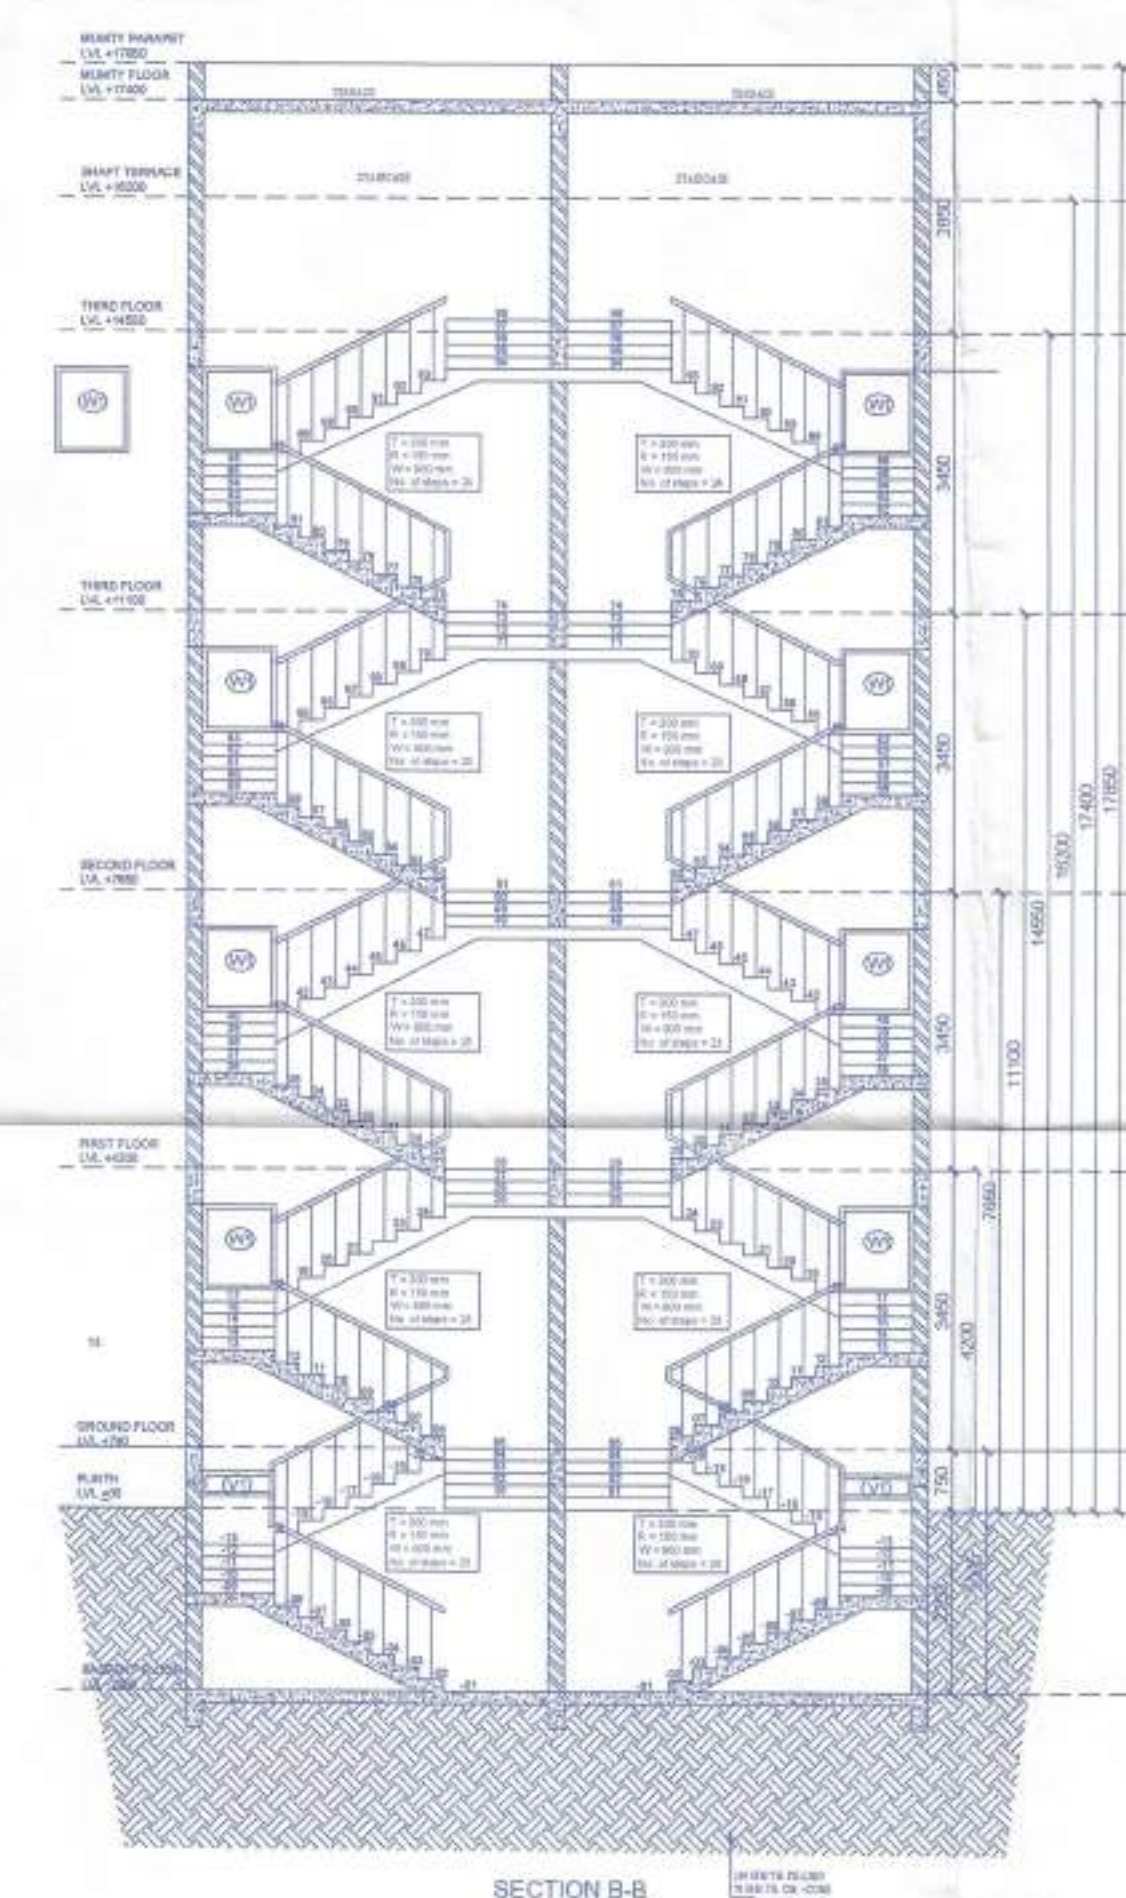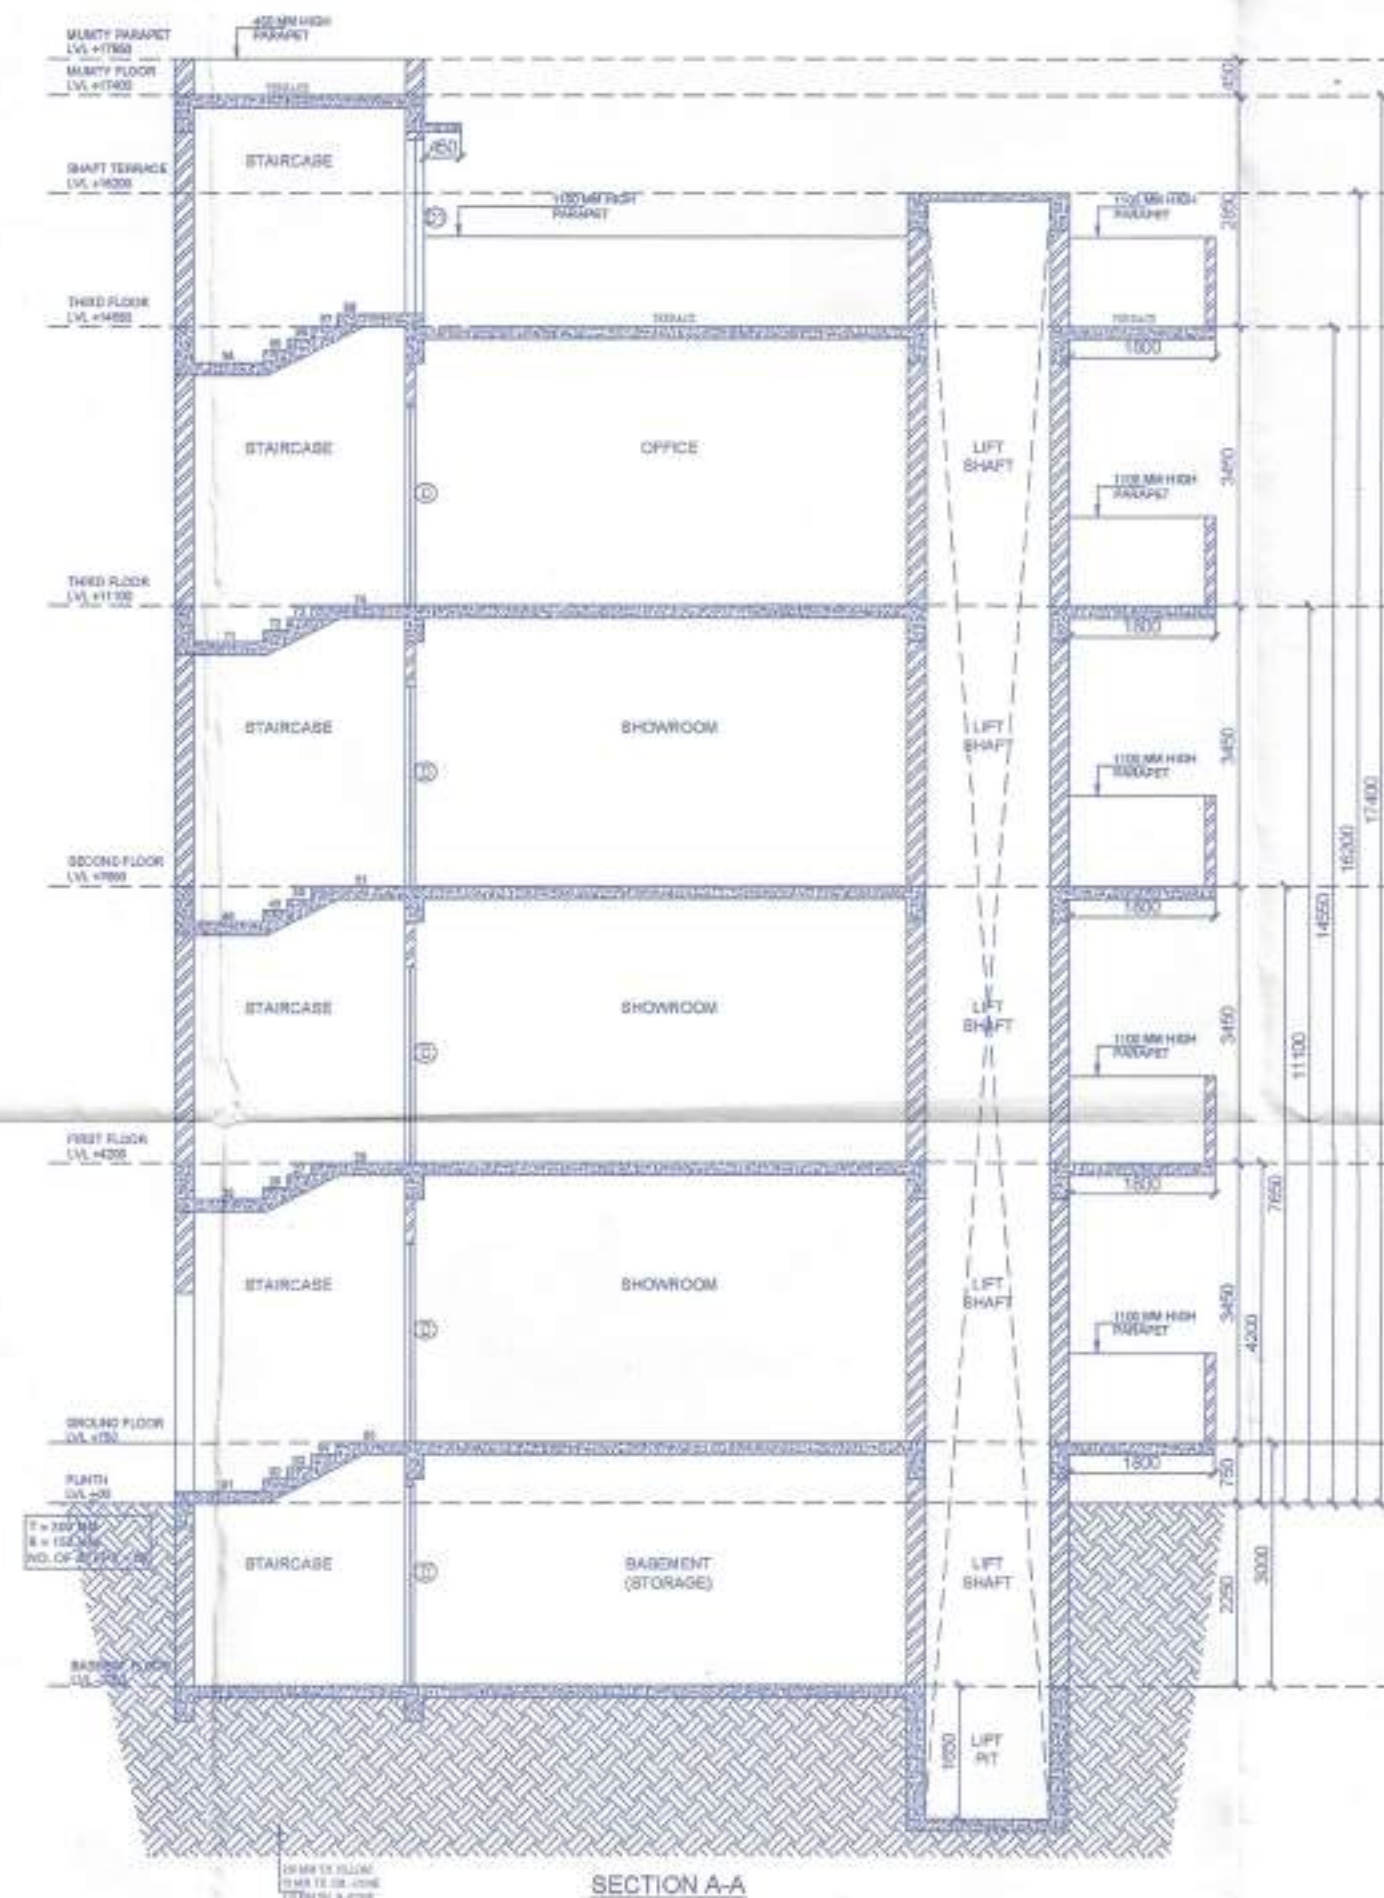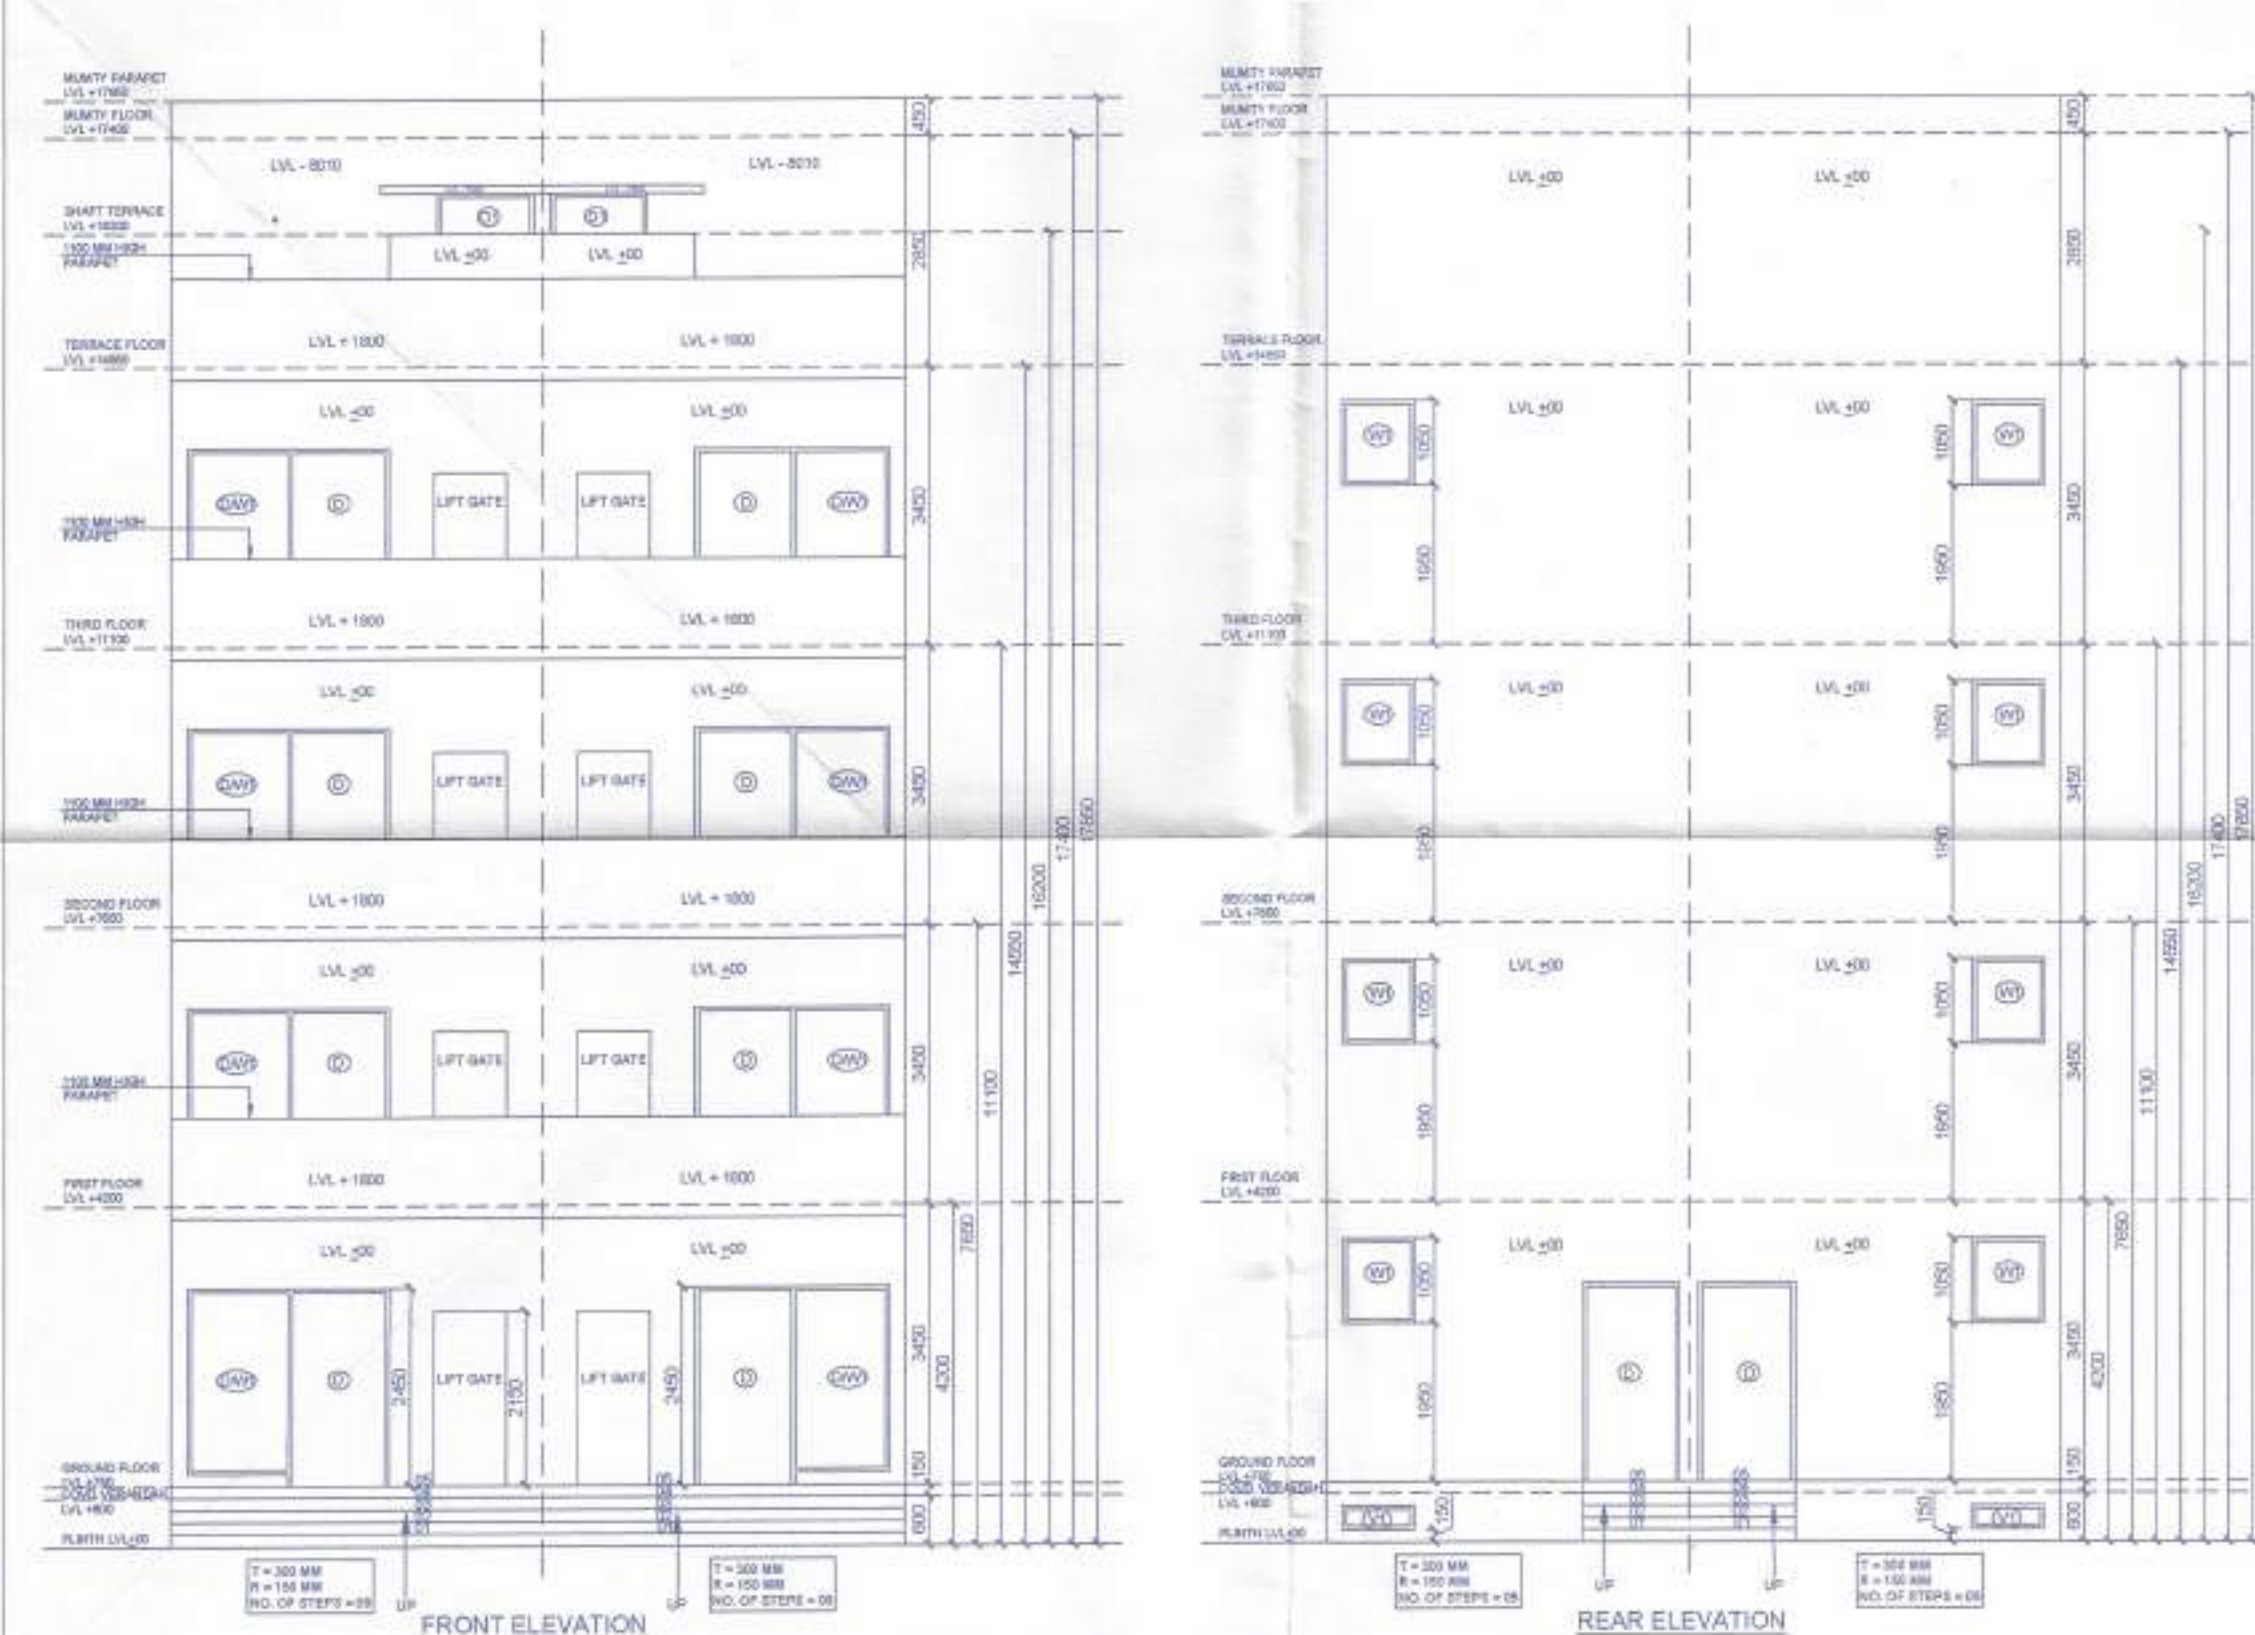

S.C.O. NO = (08 TO 19)

DRG. No. 06 OF 08 SCALE 1:50

PROJECT TITLE :-

LAYOUT-CUM-DEMARICATION PLAN FOR PROPOSED STANDARD DESIGN OF S.C.O. FOR AN AREA MEASURING 1.20 ACRES IN THE AFFORDABLE RESIDENTIAL PLOTTED COLONY (UNDER DDJAY) ON AN AREA MEASURING 30.00625 ACRES (LICENSE NO. 142 OF 20-09-2022 FALLING IN SECTOR - 98, VILLAGE BHUPANI, DISTRICT-FARIDABAD, HARYANA BEING DEVELOPED BY M/S AMOLIK BUILDCON LLP.

CONTENTS.


BASEMENT FLOOR PLAN, GROUND FLOOR PLAN, FIRST FLOOR PLAN, SECOND FLOOR PLAN, THIRD FLOOR PLAN, TERRACE FLOOR PLAN ELEVATION & SECTION

For AMOLIK BUILDCON LLP
Auth. Signatory

AUTH. SIGN ARCHITECT

DRG BY:-PANKAJ KAPOOR (8800093157)

Seema Rani
SEEMA RANI
CA/2015/72259



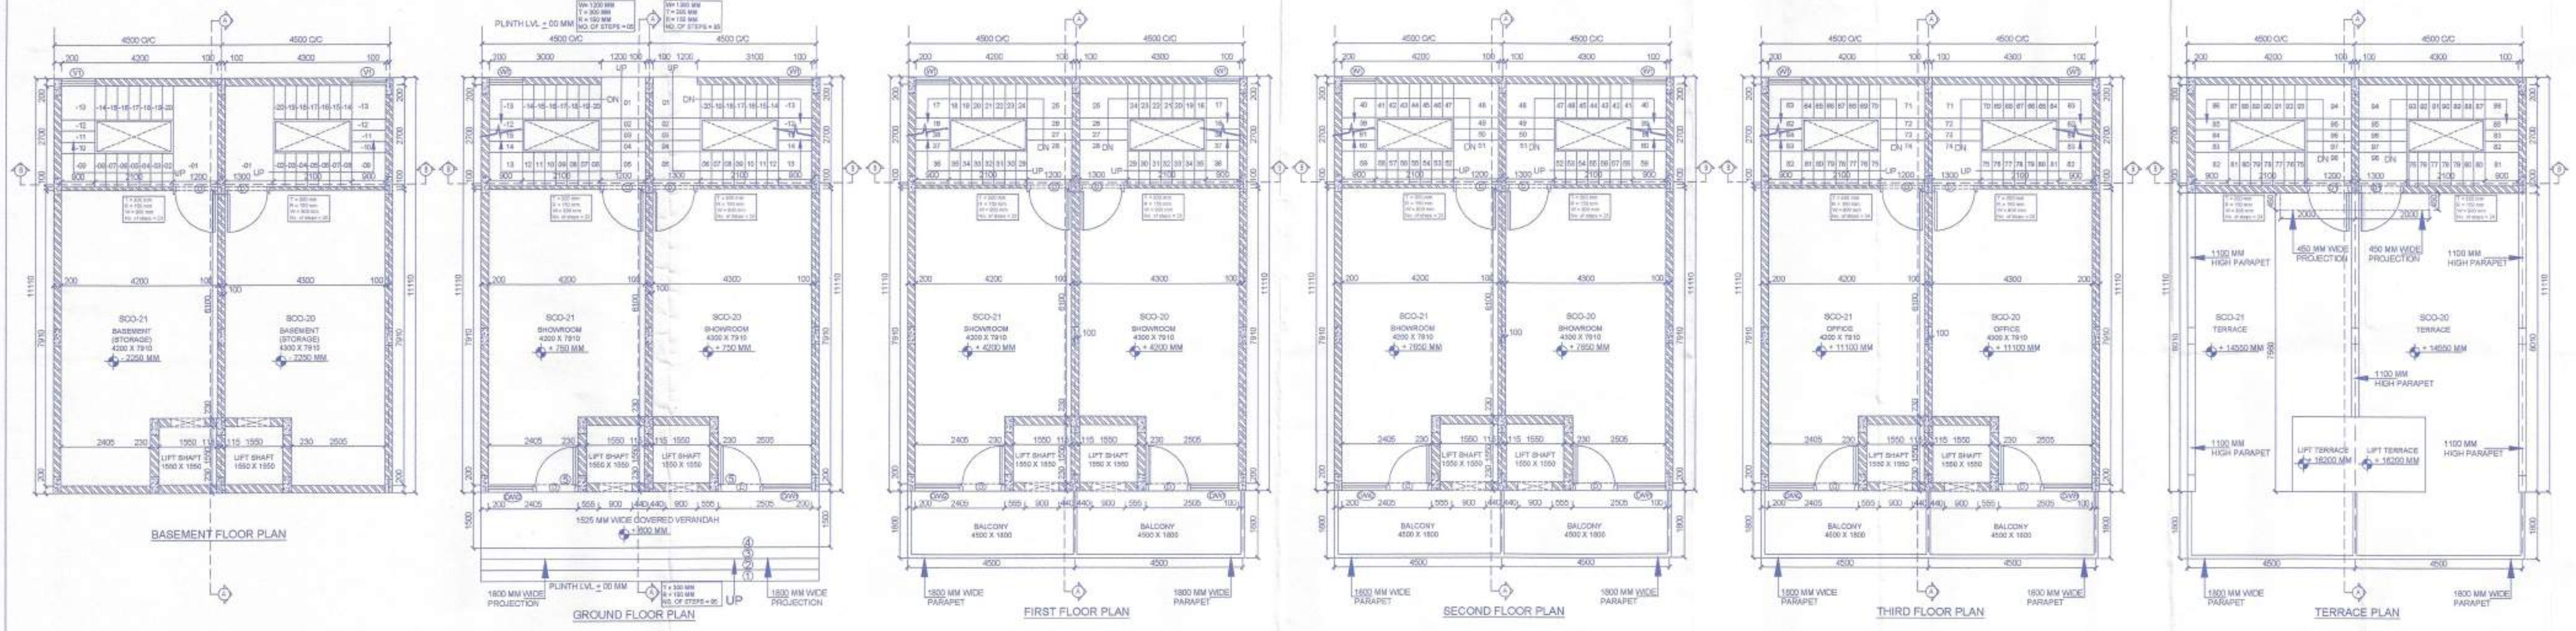


AREA DETAIL						
S.NO.	FLOORS	LENGTH	X	WIDTH	=	AREA SQM
1	GROUND FLOOR AREA	4.500	X	11.110	=	49.995 SQM
2	FIRST FLOOR AREA	4.500	X	11.110	=	49.995 SQM
3	SECOND FLOOR AREA	4.500	X	11.110	=	49.995 SQM
4	THIRD FLOOR AREA	4.500	X	11.110	=	49.995 SQM
SCO FLOOR AREA						199.980 SQM
TOTAL SCO-20 & 21 FLOOR AREA						399.960 SQM
5	BASEMENT FLOOR AREA	4.500	X	11.110	=	49.995 SQM
BASEMENT FLOOR AREA						49.995 SQM
TOTAL SCO-20 & 21 BASEMENT AREA						99.990 SQM
6	MUMTY AREA	4.500	X	3.100	=	13.950 SQM
MUMTY AREA						13.950 SQM
TOTAL SCO-20 & 21 MUMTY AREA						27.900 SQM
TOTAL SCO-20 & 21 COVERED AREA (BASEMENT, GF TO TF & MUMTY)						527.850 SQM

DOOR / WINDOW SCHEDULE				
S.No.	TYPE	WIDTH (in mm)	CHL (in mm)	LINTEL (in mm)
1	D	1200	0	2450
2	D1	1200	0	2150
3	D/W1	2505	0/150	2450
4	D/W2	2405	0/150	2450
5	W1	900	1950	3000
6	V1	900	150	300

DRG. NO:- D4TCP 9612 (VII) DATED- 15-09-2023

(NARINDER KUMAR) JD(HQ) (SUREKHA YADAV) ATP (HQ) (LALU BAZAD) DTP(HQ) (VIJENDER SINGH) STP(HQ) (R. P. SINGH) CTP(HR.) (T.L. SATYAPRAKASH, IAS) DGTCP(HR.)

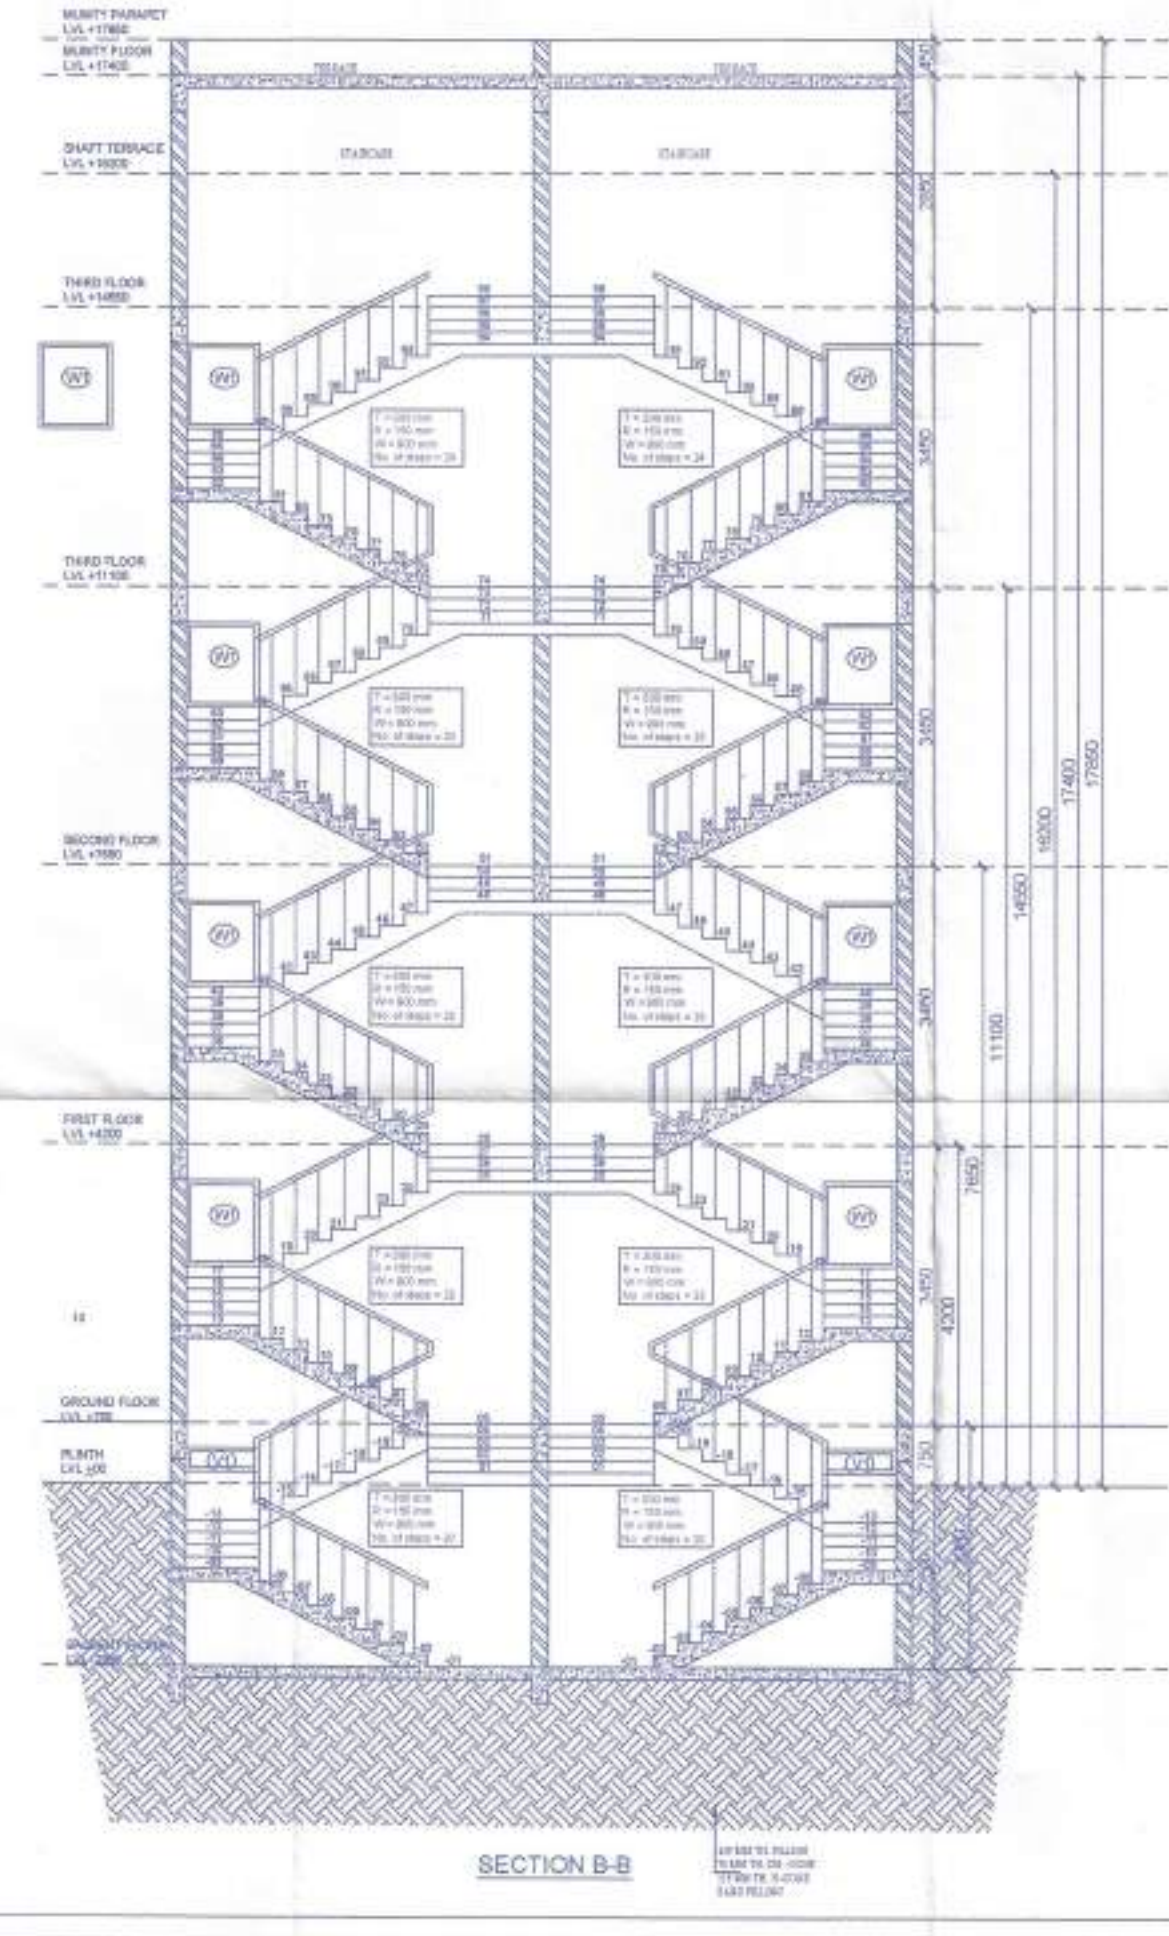
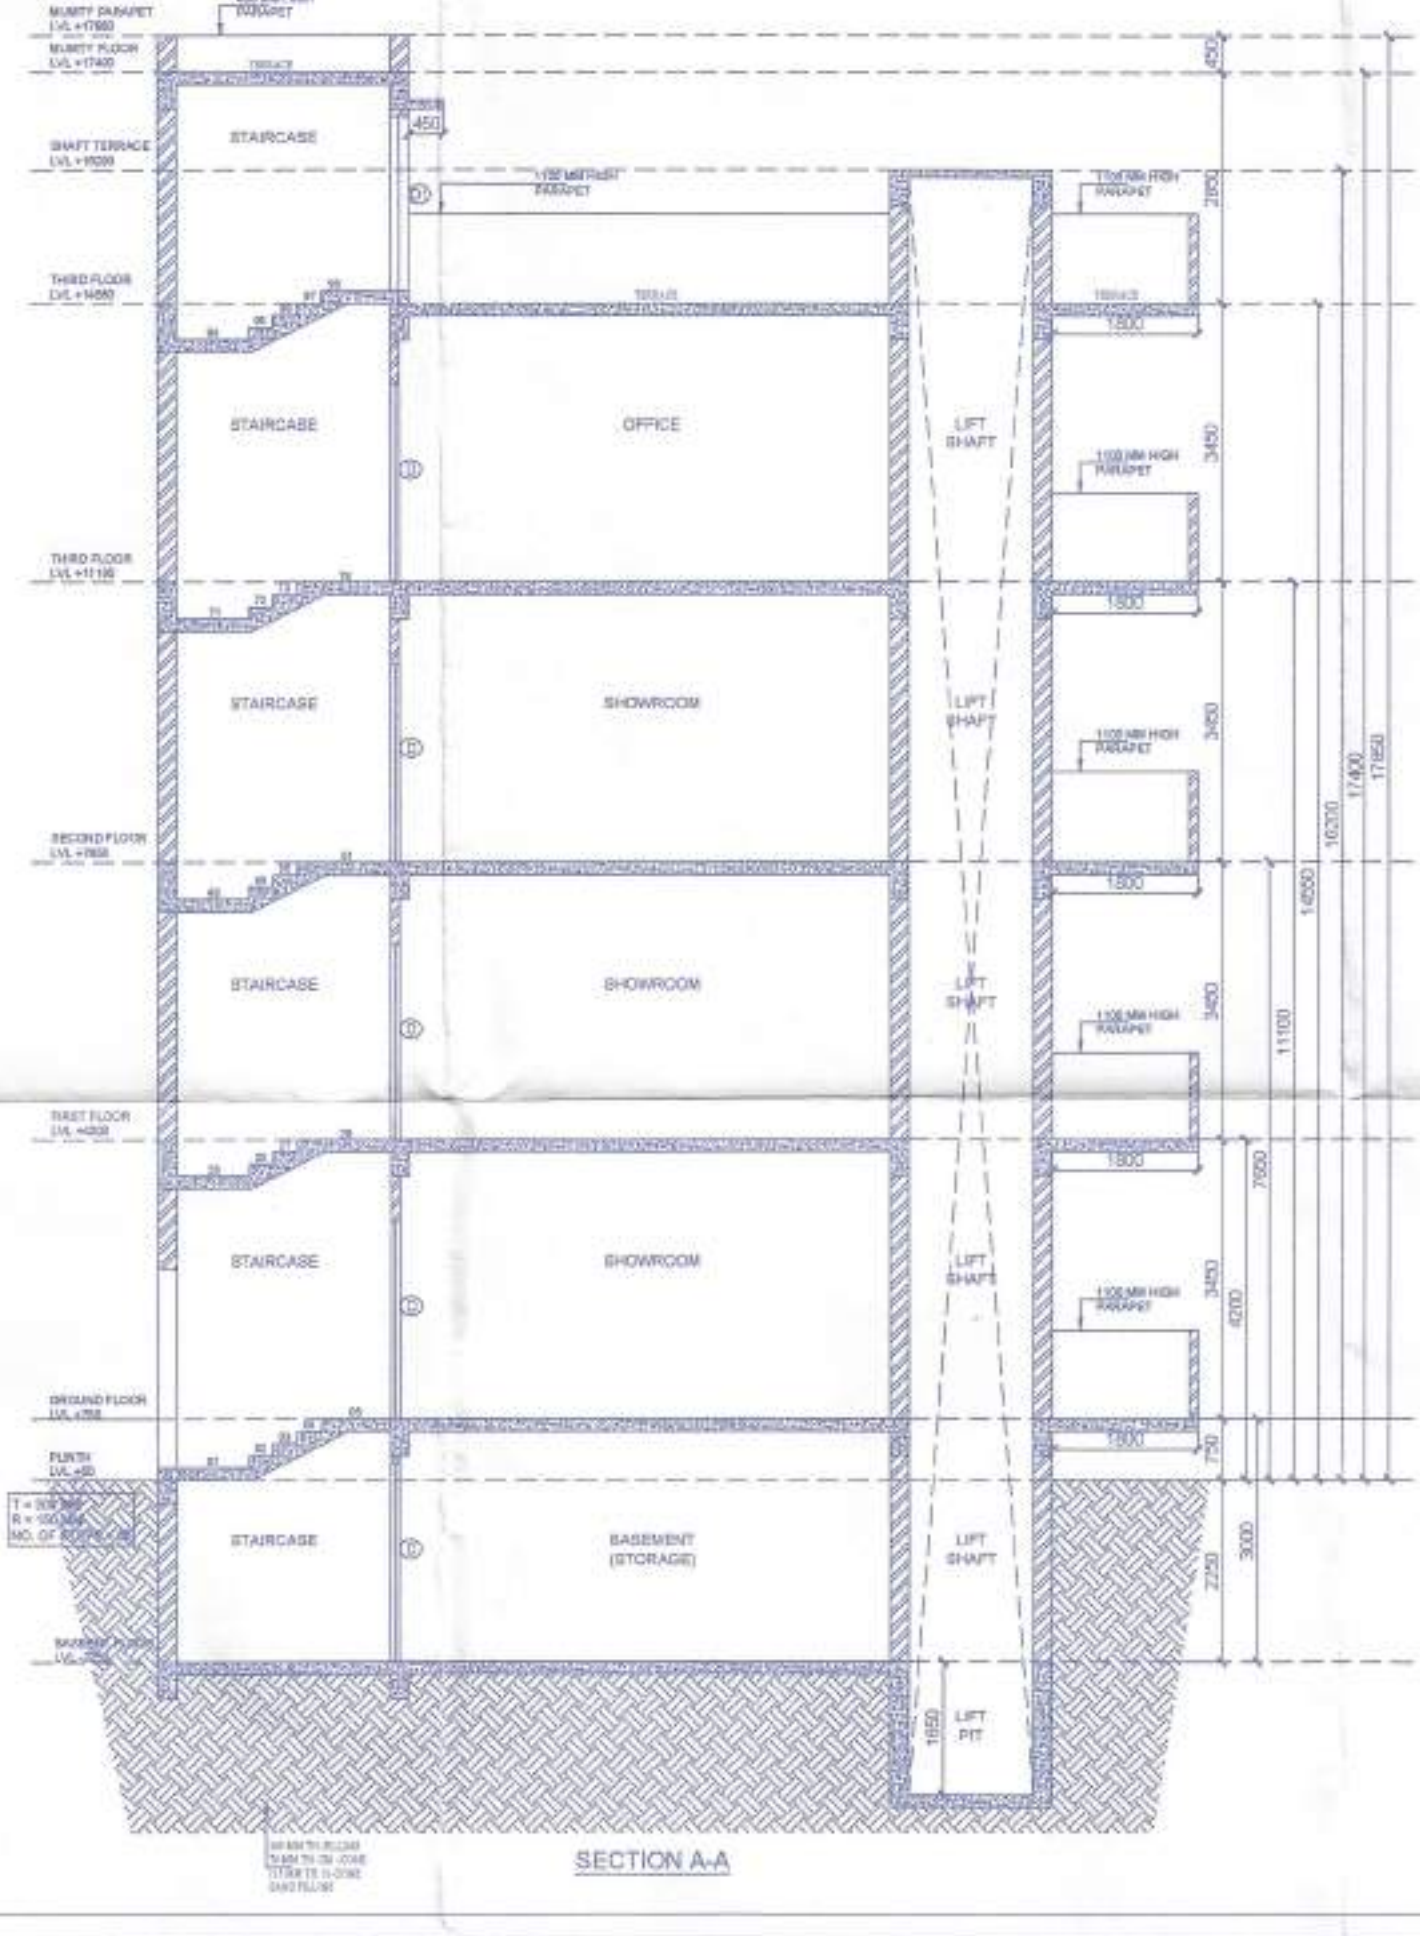
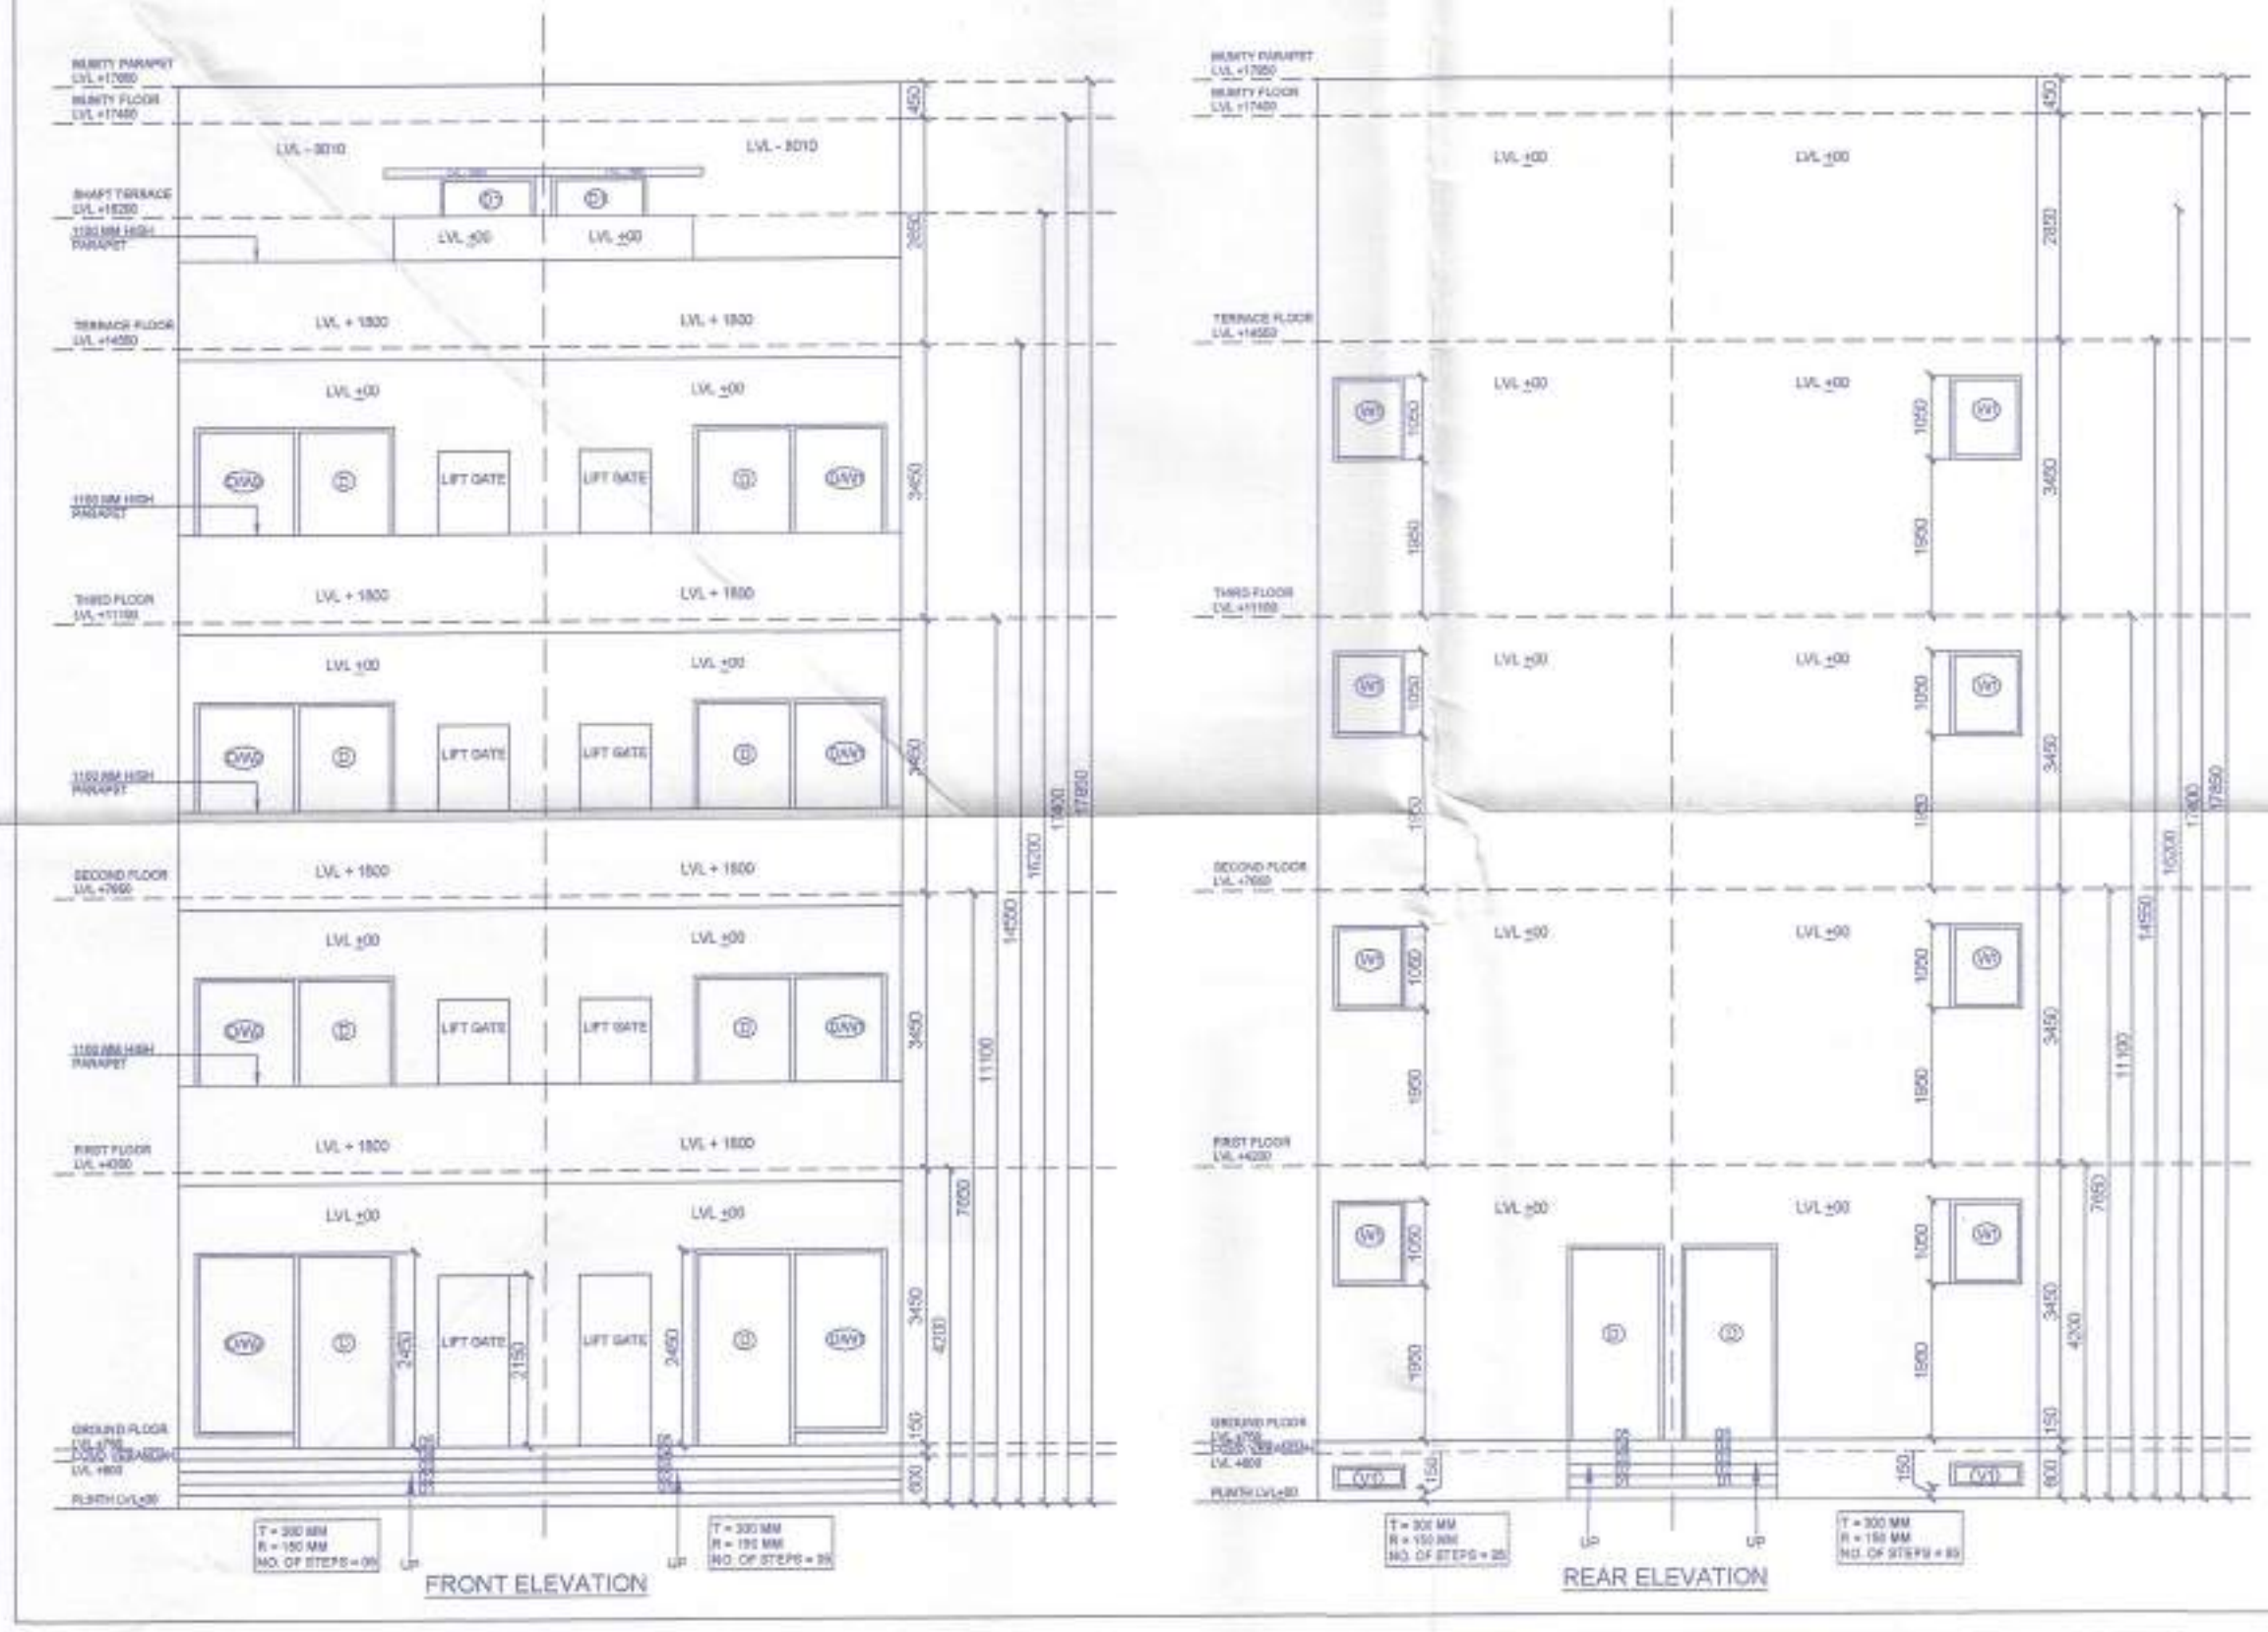


S.C.O. NO = (20 & 21)
DRG. No. 07 OF 08 SCALE 1:50
PROJECT TITLE :-
LAYOUT-CUM-DEMARCATON PLAN FOR PROPOSED STANDARD DESIGN OF S.C.O FOR AN AREA MEASURING 1.20 ACRES IN THE AFFORDABLE RESIDENTIAL PLOTTED COLONY (UNDER DDIA) ON AN AREA MEASURING 30.00825 ACRES (LICENSE NO. 142 OF 20-09-2022 FALLING IN SECTOR - 98, VILLAGE BHUPANI, DISTRICT-FARIDABAD, HARYANA BEING DEVELOPED BY M/S AMOLIK BUILDCON LLP.






CONTENTS.
BASEMENT FLOOR PLAN, GROUND FLOOR PLAN, FIRST FLOOR PLAN, SECOND FLOOR PLAN, THIRD FLOOR PLAN, TERRACE FLOOR PLAN ELEVATION & SECTION

Auth. Signatory
SEEMA RANI
CA/2015/72259
ARCHITECT

AUTH. SIGN
DRG BY:- PANKAJ KAPOOR (8800093157)

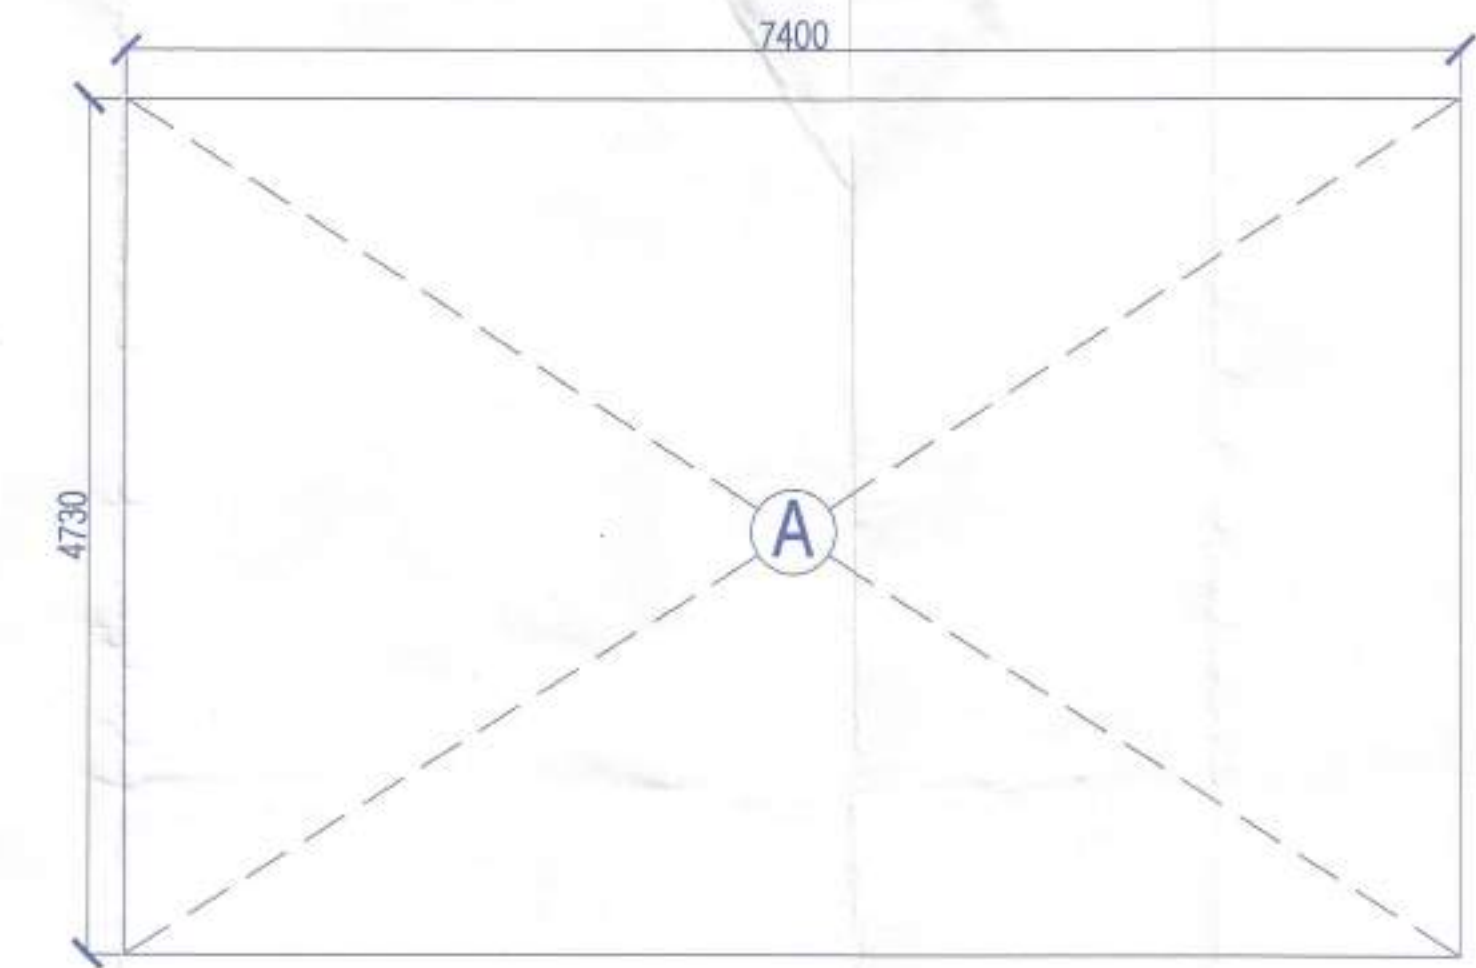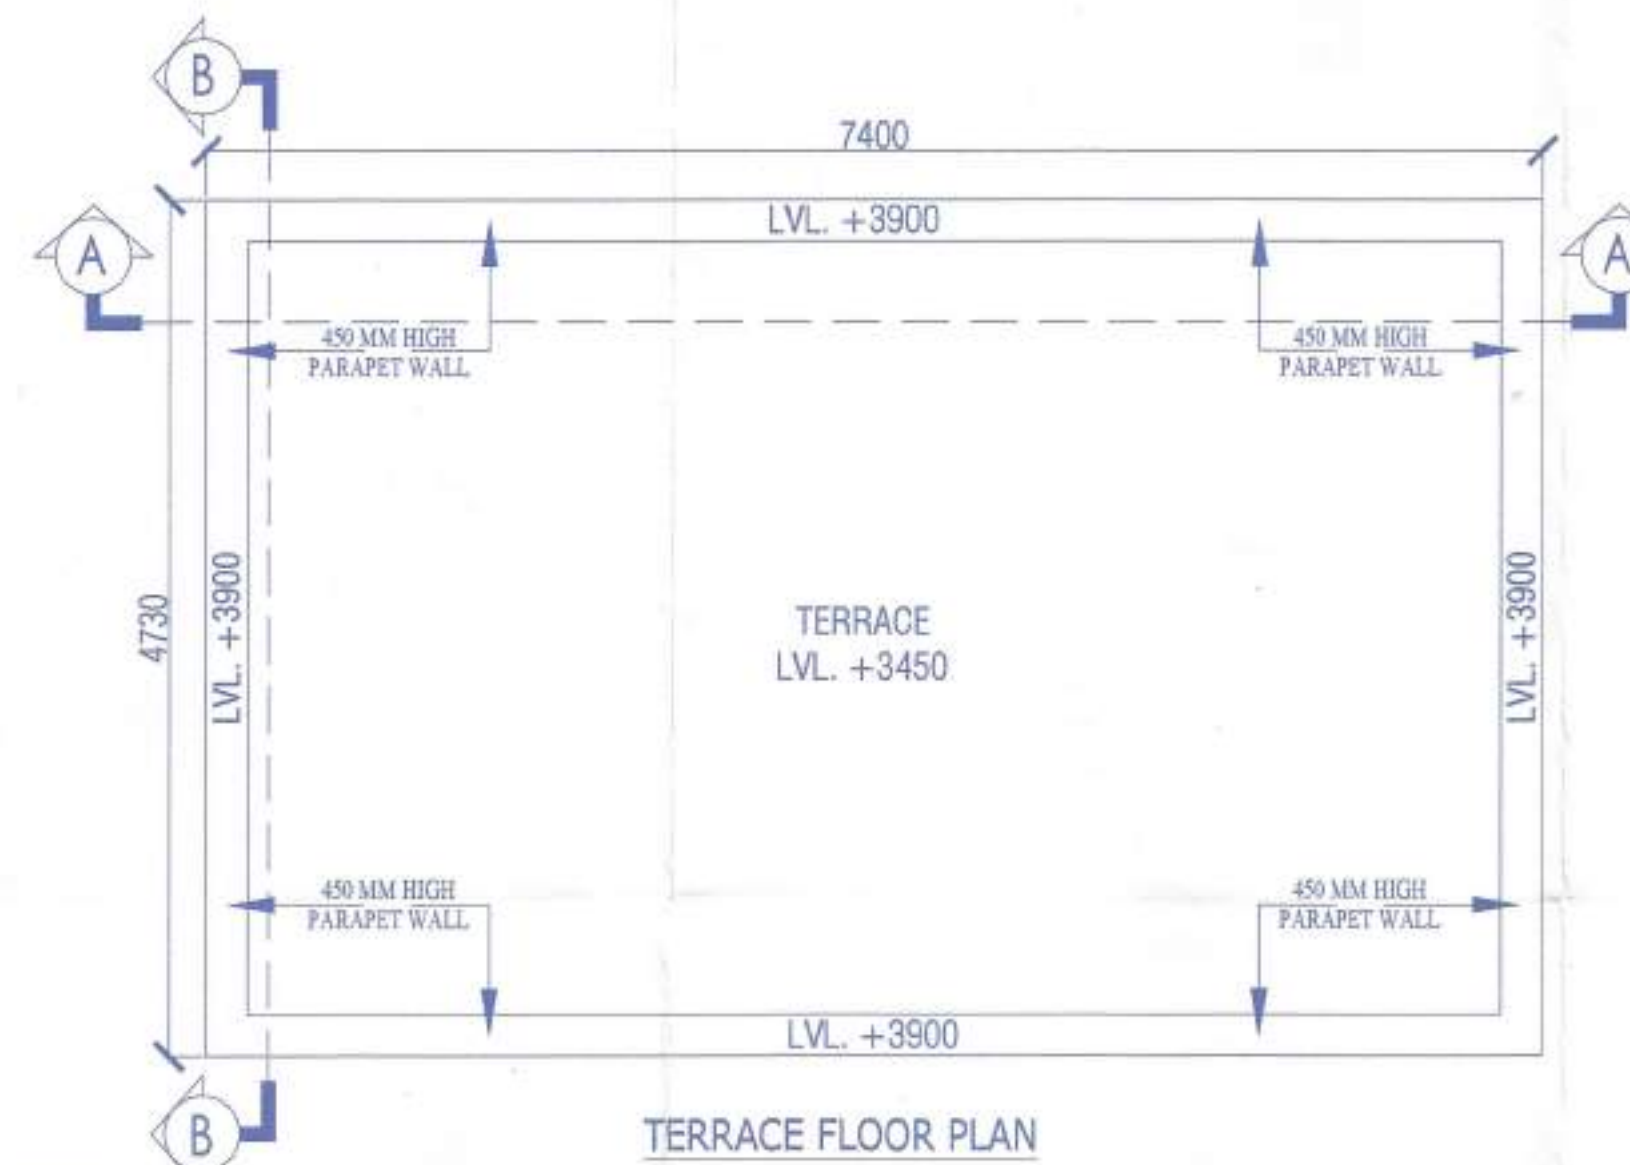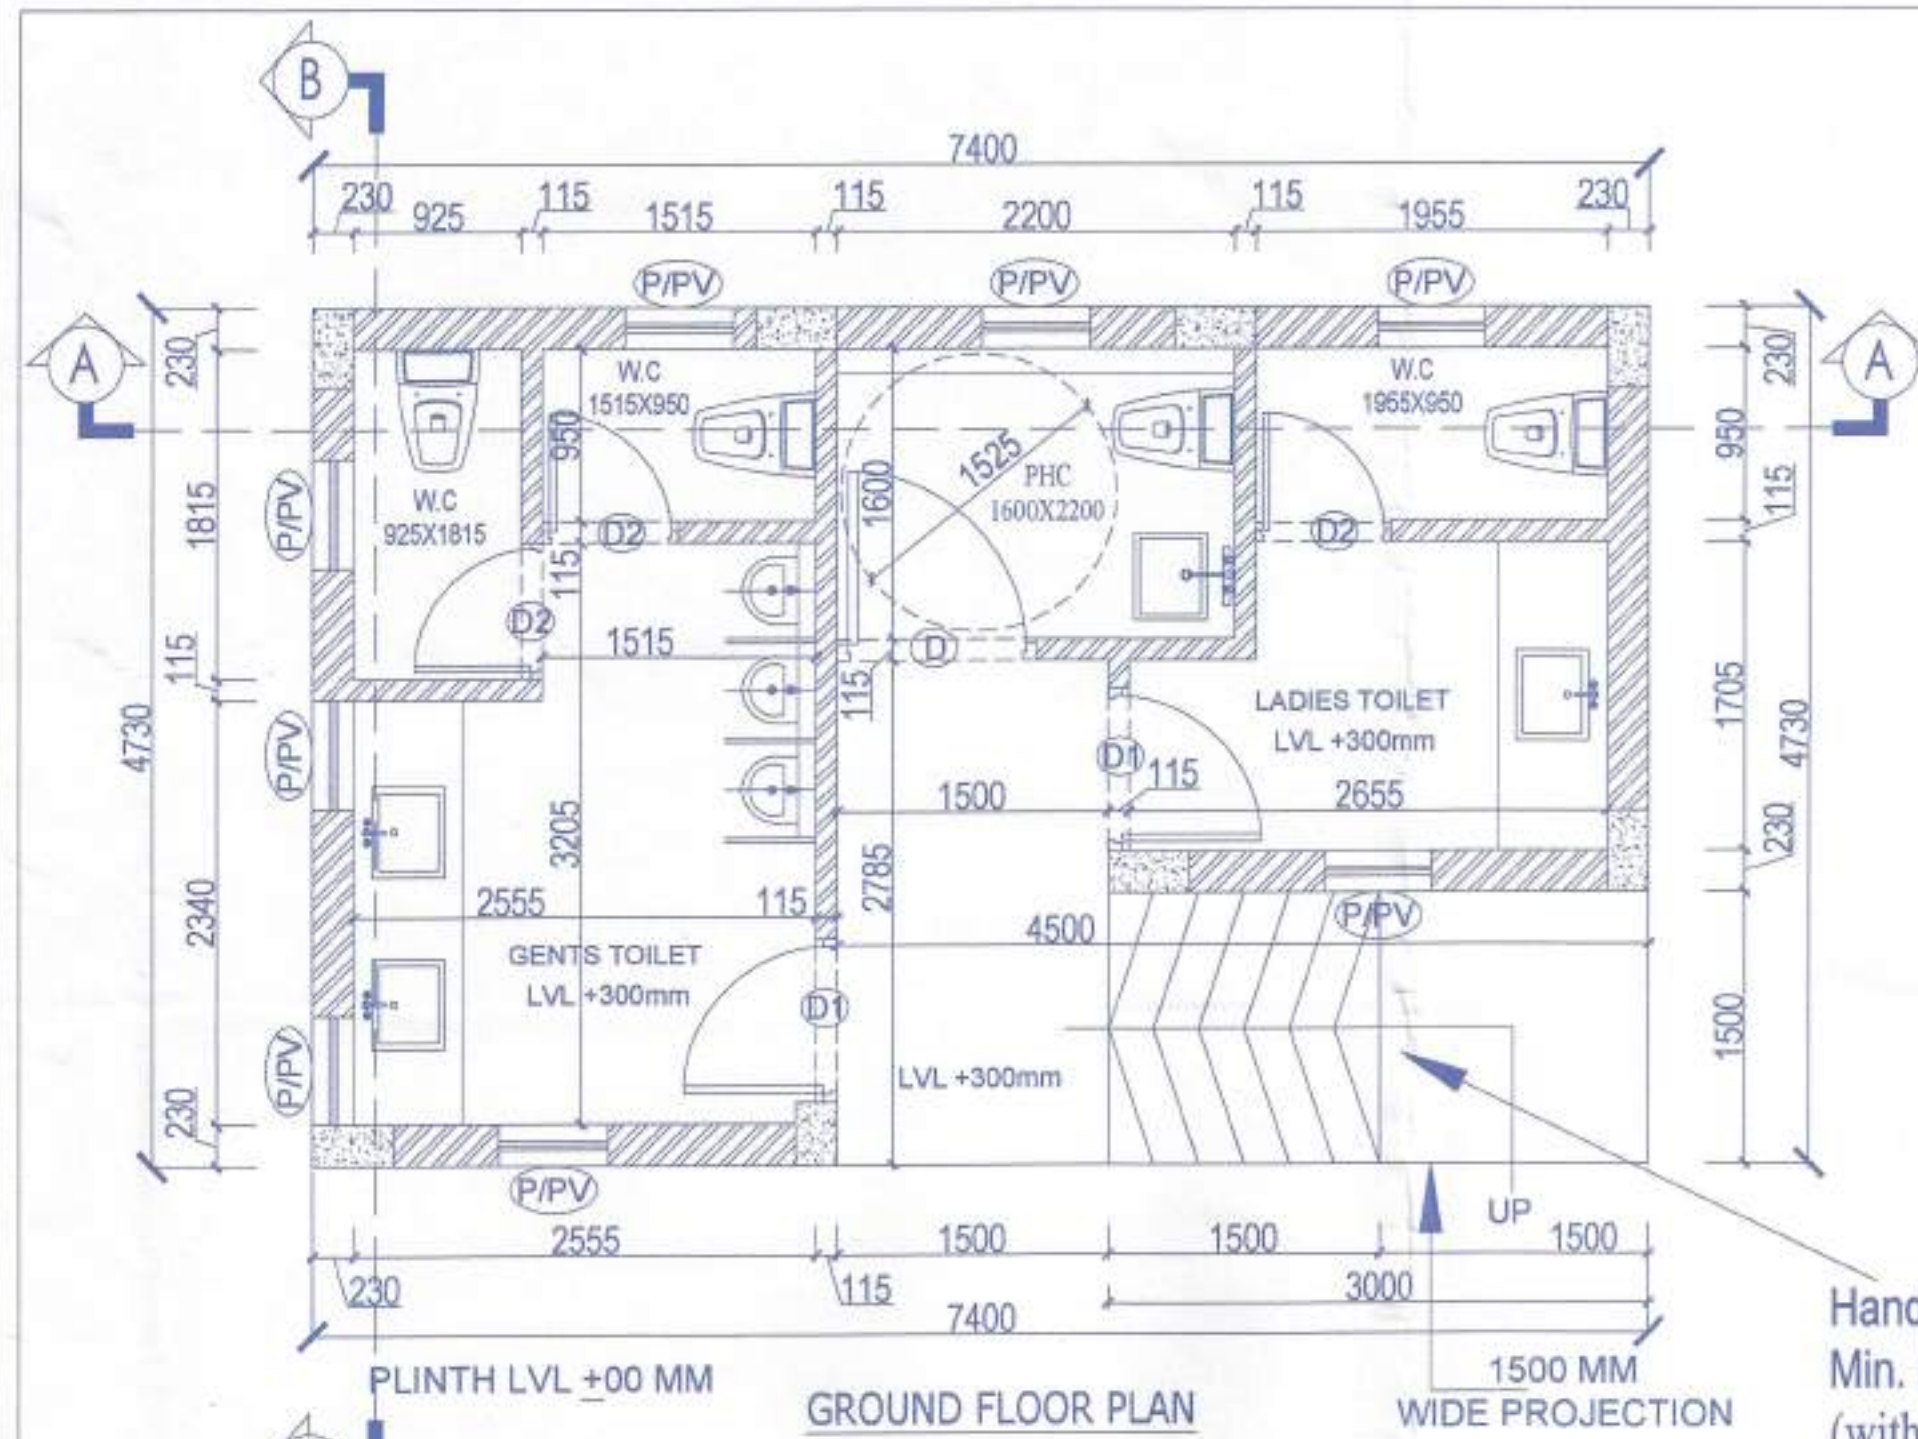

(NARINDER KUMAR) JD(HQ)
(SUREKHA YADAV) ATP (HQ)
(LANEYAD) DTP(HQ)
(VIJENDER SINGH) STP(HQ)
(P. SINGH) CTP(HR.)
(T.L. SATYAPRAKASH, IAS) DGTCP(HR.)

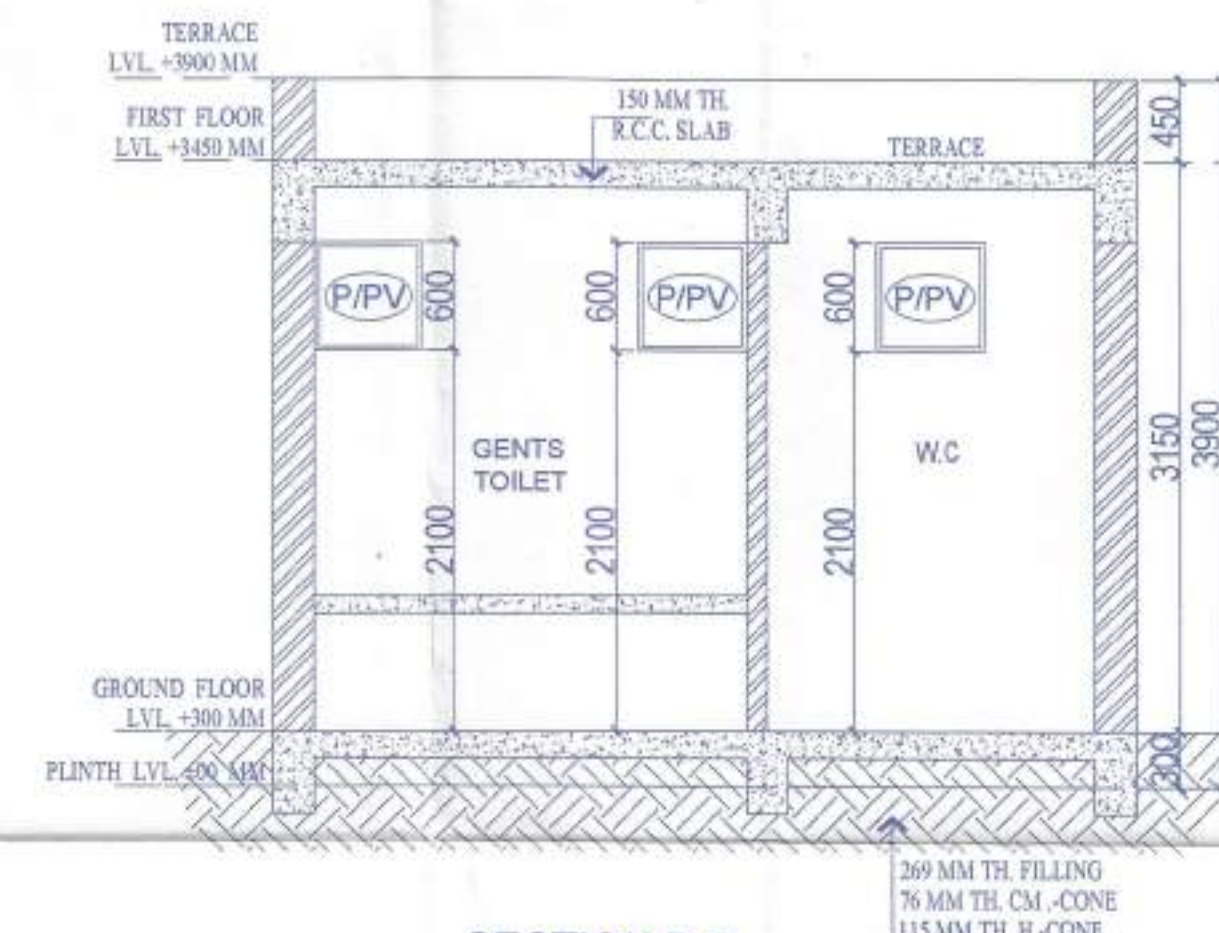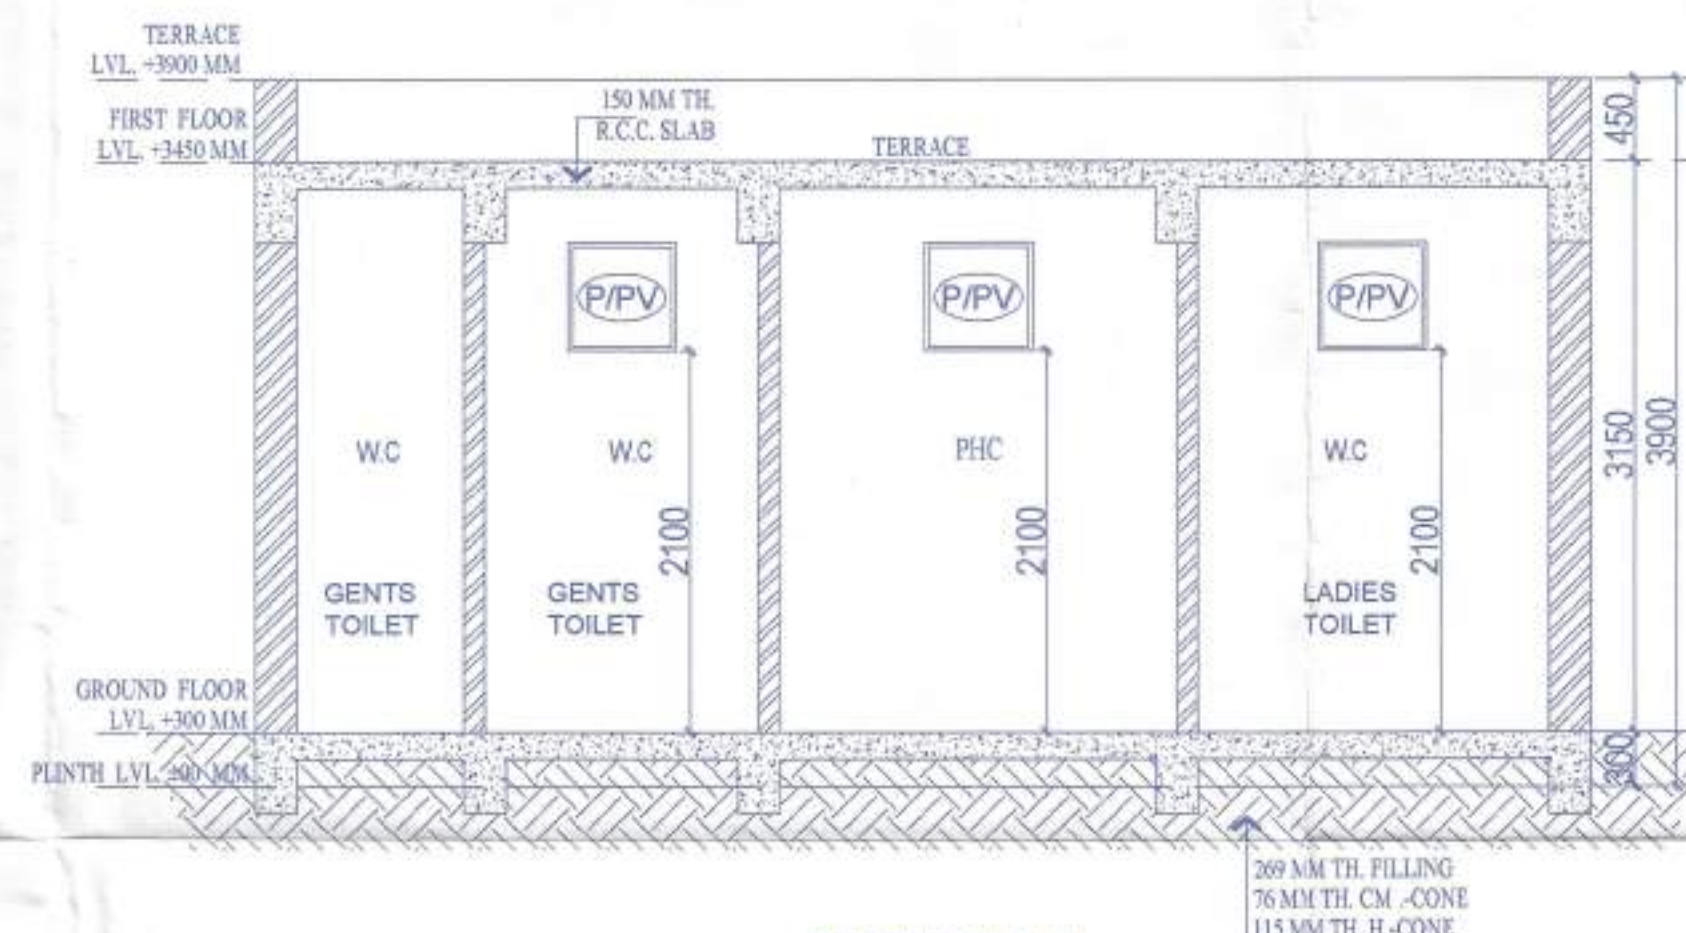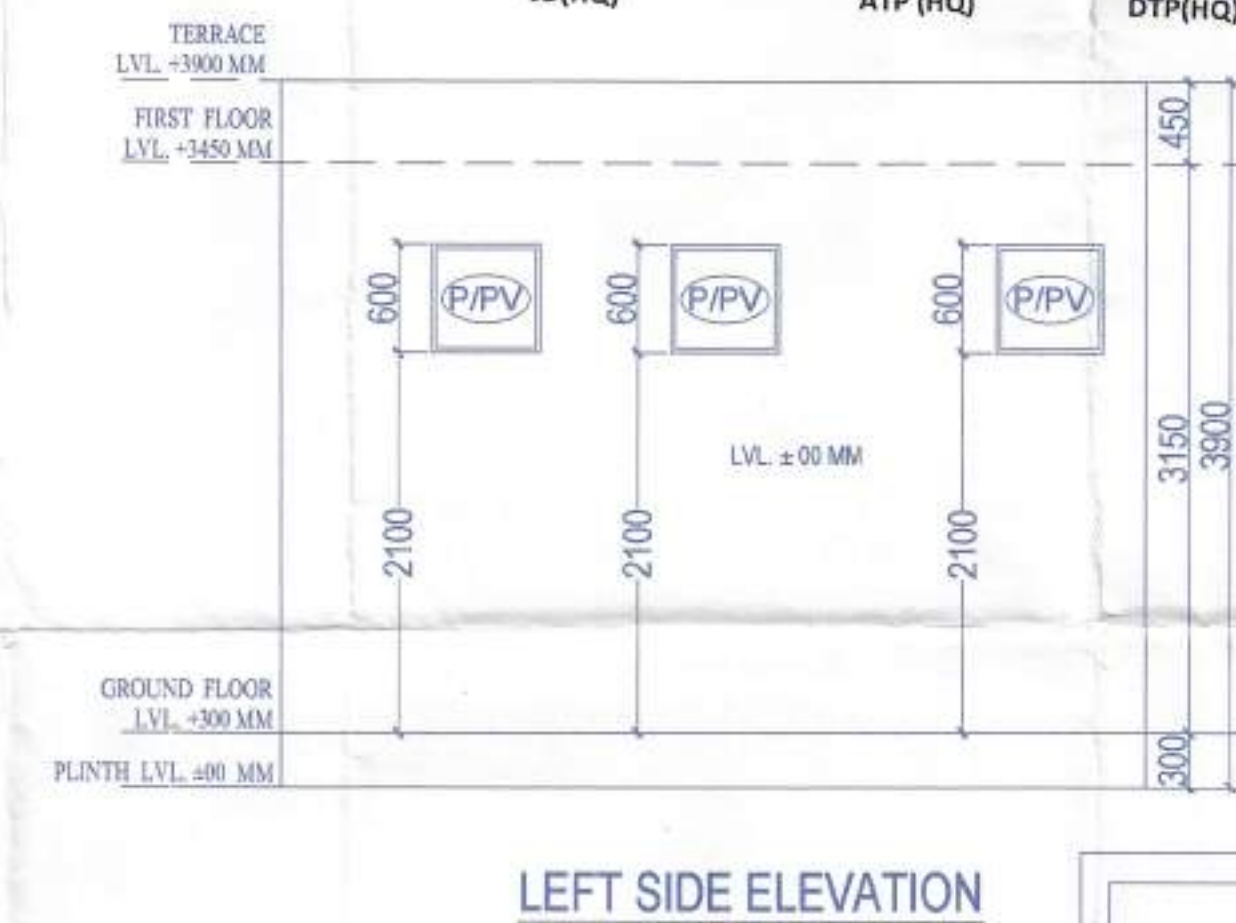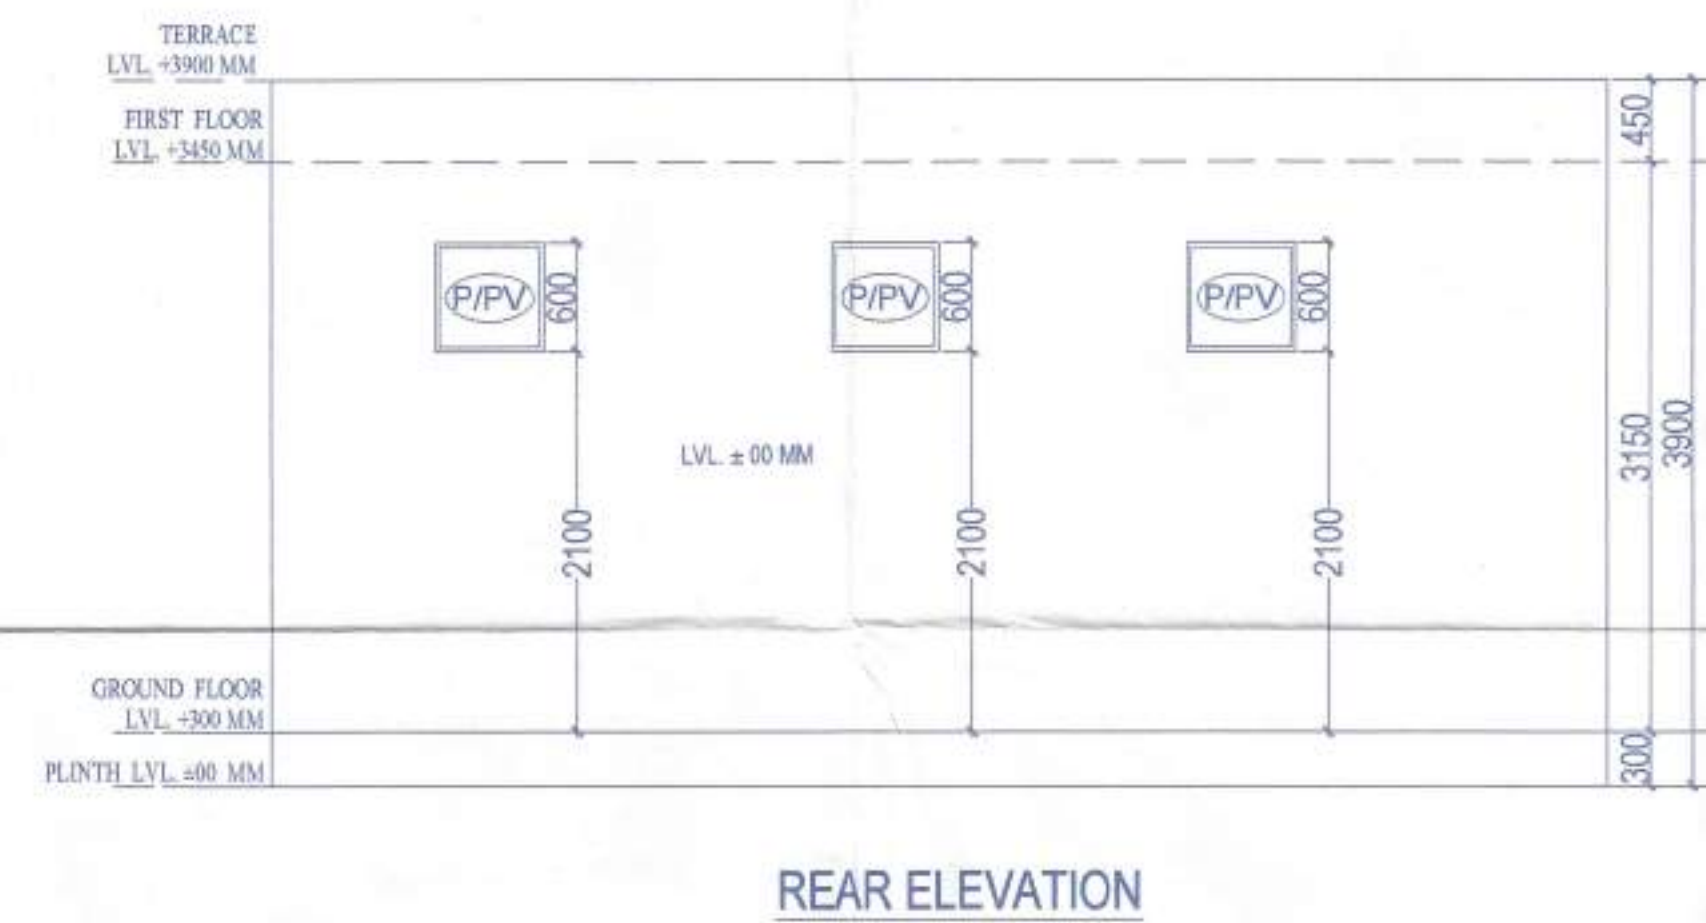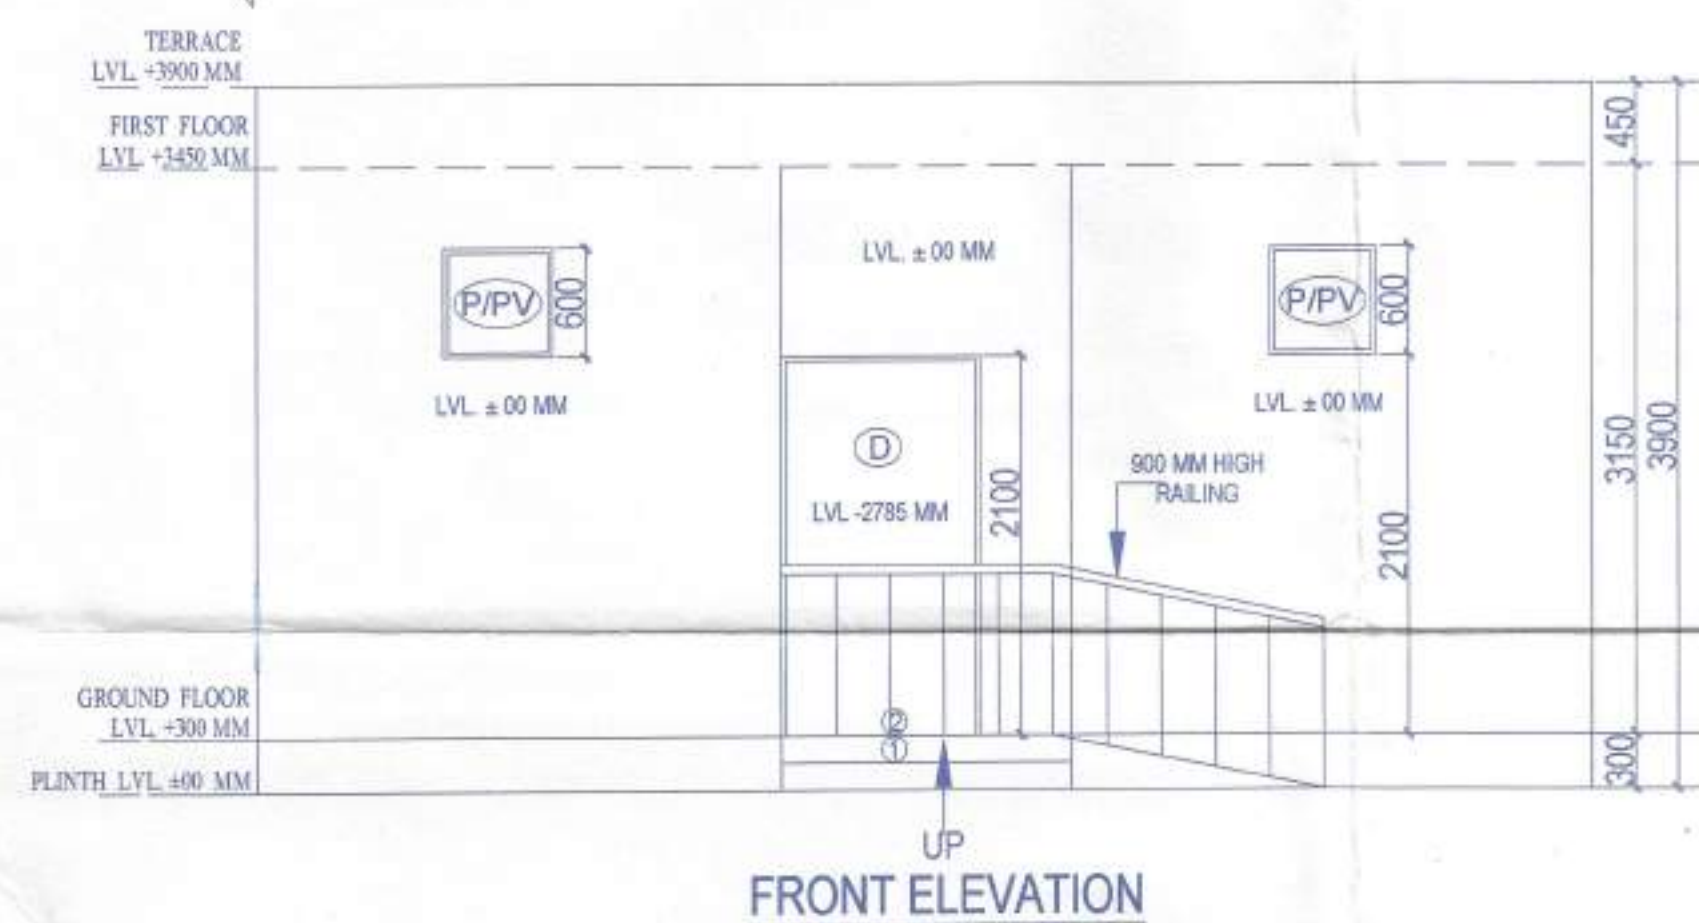

TOILET

DRG. No. 08 OF 08

SCALE
1:50

LAYOUT-CUM-DEMARICATION PLAN FOR
PROPOSED STANDARD DESIGN OF S.C.O FOR AN
AREA MEASURING 1.20 ACRES IN THE
AFFORDABLE RESIDENTIAL PLOTTED COLONY
(UNDER DDJAY) ON AN AREA MEASURING
30.00625 ACRES (LICENSE NO. 142 OF 20-09-2022
FALLING IN SECTOR - 98, VILLAGE BHUPANI,
DISTRICT-FARIDABAD, HARYANA BEING
DEVELOPED BY M/S AMOLIK BUILDCON LLP.

CONTENTS.
GROUND FLOOR PLAN,
TERRACE FLOOR PLAN &
ELEVATION & SECTION

For AMOLIK BUILDCON LLP
Auth. Signature

Seema Rani
SEEMA RANI
CA/2015/72259
ARCHITECT

AUTH. SIGN

DRG BY:-PANKAJ KAPOOR (8800093157)

AREA DETAIL

S.NO.	FLOORS	LENGTH	X	WIDTH	=	AREA	SQM
1	GRPOUND FLOOR AREA	7.400	X	4.730	=	35.00	SQM
	TOILET (FLOOR AREA)				=	35.00	SQM

DOOR / WINDOW SCHEDULE

S.No.	TYPE	WIDTH (in mm)	CILL (in mm)	LINTEL (in mm)
1	D	1100	0	2100
2	D1	1000	0	2100
3	D2	750	0	2100
4	V/PV	600	2100	2700