


Note -  
1. BUILDING WILL BE DESIGNED (STRUCTURES) AS PER RELEVANT IS CODES FOR EARTH QUAKE RESISTANCE.

NO.	NAME	ROOM	HEIGHT	SELITE	UNIT/TYPE	LOCATION	TYPE
1	01	1000	2420	0	2420	WALL EDO (CORNER)	WOODEN
2	02	500	2420	0	2420	WALL EDO (CORNER)	WOODEN
3	03	1200	2420	0	2420	WALL EDO (CORNER)	WOODEN
4	04	1200	2420	0	2420	WALL EDO (CORNER)	WOODEN
5	05	1200	2420	0	2420	WALL EDO (CORNER)	WOODEN
6	06	1200	2420	0	2420	WALL EDO (CORNER)	WOODEN
7	07	740	1000	100	2100	COMMON SHUTTLE LIFT (CORNER)	2000 SERIES
8	08	1000	2050	100	2100	COMMON SHUTTLE LIFT (CORNER)	2000 SERIES
9	09	1000	2050	100	2100	COMMON SHUTTLE LIFT (CORNER)	2000 SERIES
10	10	1000	2050	100	2100	COMMON SHUTTLE LIFT (CORNER)	2000 SERIES
11	11	1750	5150	0	5450	HIGH CORNER	2000 SERIES
12	12	1750	5150	0	5450	HIGH CORNER	2000 SERIES
13	13	1750	2250	250	2500	FRESH AIR OUTLET	WOODEN

NO.	NAME	ROOM	HEIGHT	SELITE	UNIT/TYPE	LOCATION	TYPE
1	01	1000	2420	0	2420	WALL EDO (CORNER)	WOODEN
2	02	500	2420	0	2420	WALL EDO (CORNER)	WOODEN
3	03	1200	2420	0	2420	WALL EDO (CORNER)	WOODEN
4	04	1200	2420	0	2420	WALL EDO (CORNER)	WOODEN
5	05	1200	2420	0	2420	WALL EDO (CORNER)	WOODEN
6	06	1200	2420	0	2420	WALL EDO (CORNER)	WOODEN
7	07	740	1000	100	2100	COMMON SHUTTLE LIFT (CORNER)	2000 SERIES
8	08	1000	2050	100	2100	COMMON SHUTTLE LIFT (CORNER)	2000 SERIES
9	09	1000	2050	100	2100	COMMON SHUTTLE LIFT (CORNER)	2000 SERIES
10	10	1000	2050	100	2100	COMMON SHUTTLE LIFT (CORNER)	2000 SERIES
11	11	1750	5150	0	5450	HIGH CORNER	2000 SERIES
12	12	1750	5150	0	5450	HIGH CORNER	2000 SERIES
13	13	1750	2250	250	2500	FRESH AIR OUTLET	WOODEN




STILL GROUND FLOOR  
LW 41500  
TOWER D

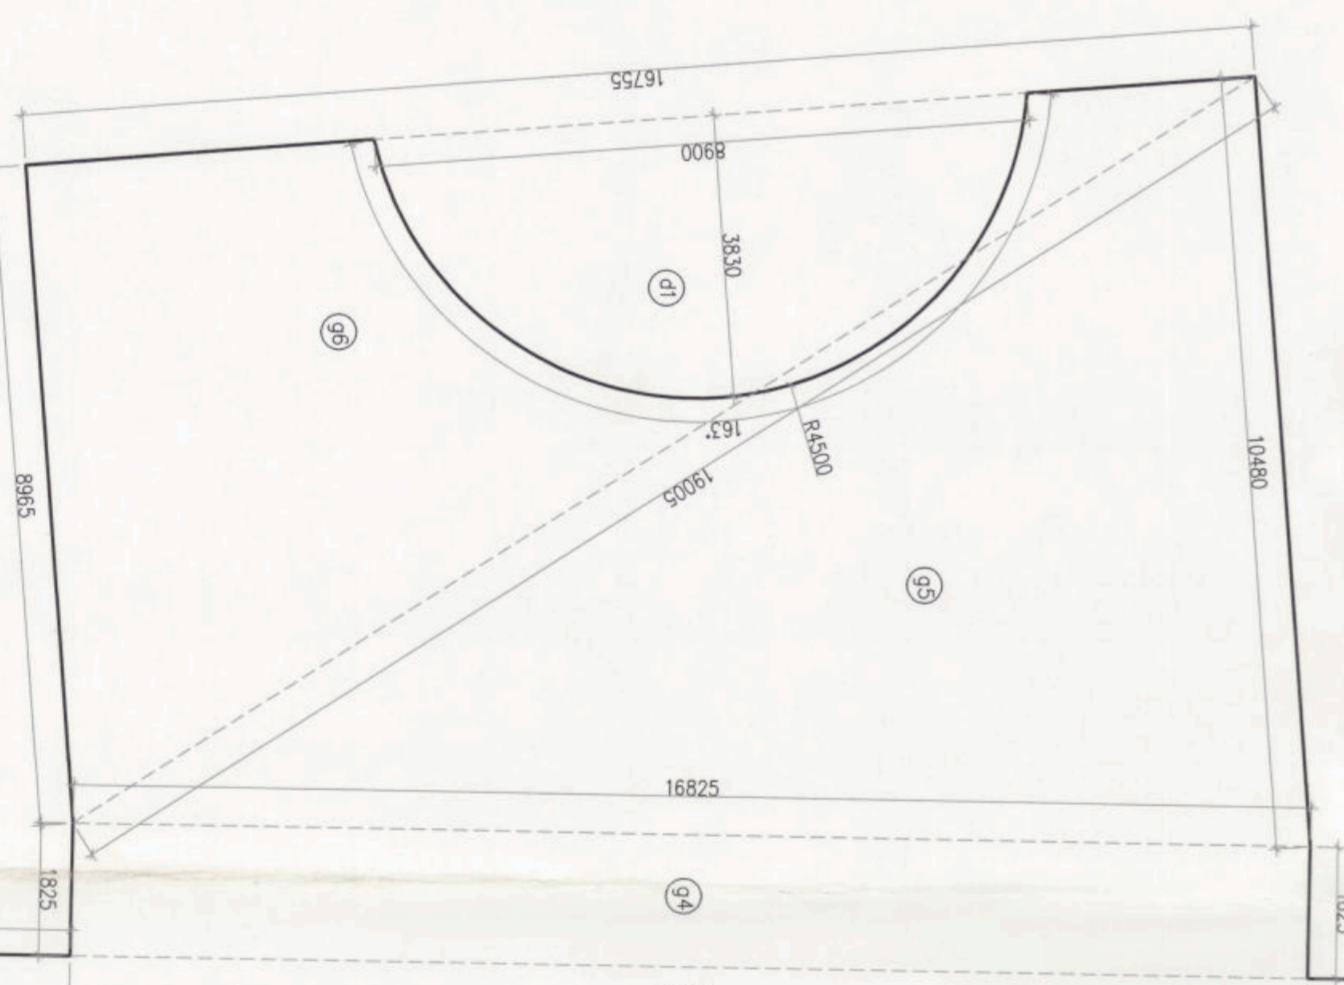

SCHEMATIC SECTION - STAIRCASE PRESSURIZATION

PART PLAN OF STILL FLOOR

STAIR FLOOR CALCULATION  
TOWER D

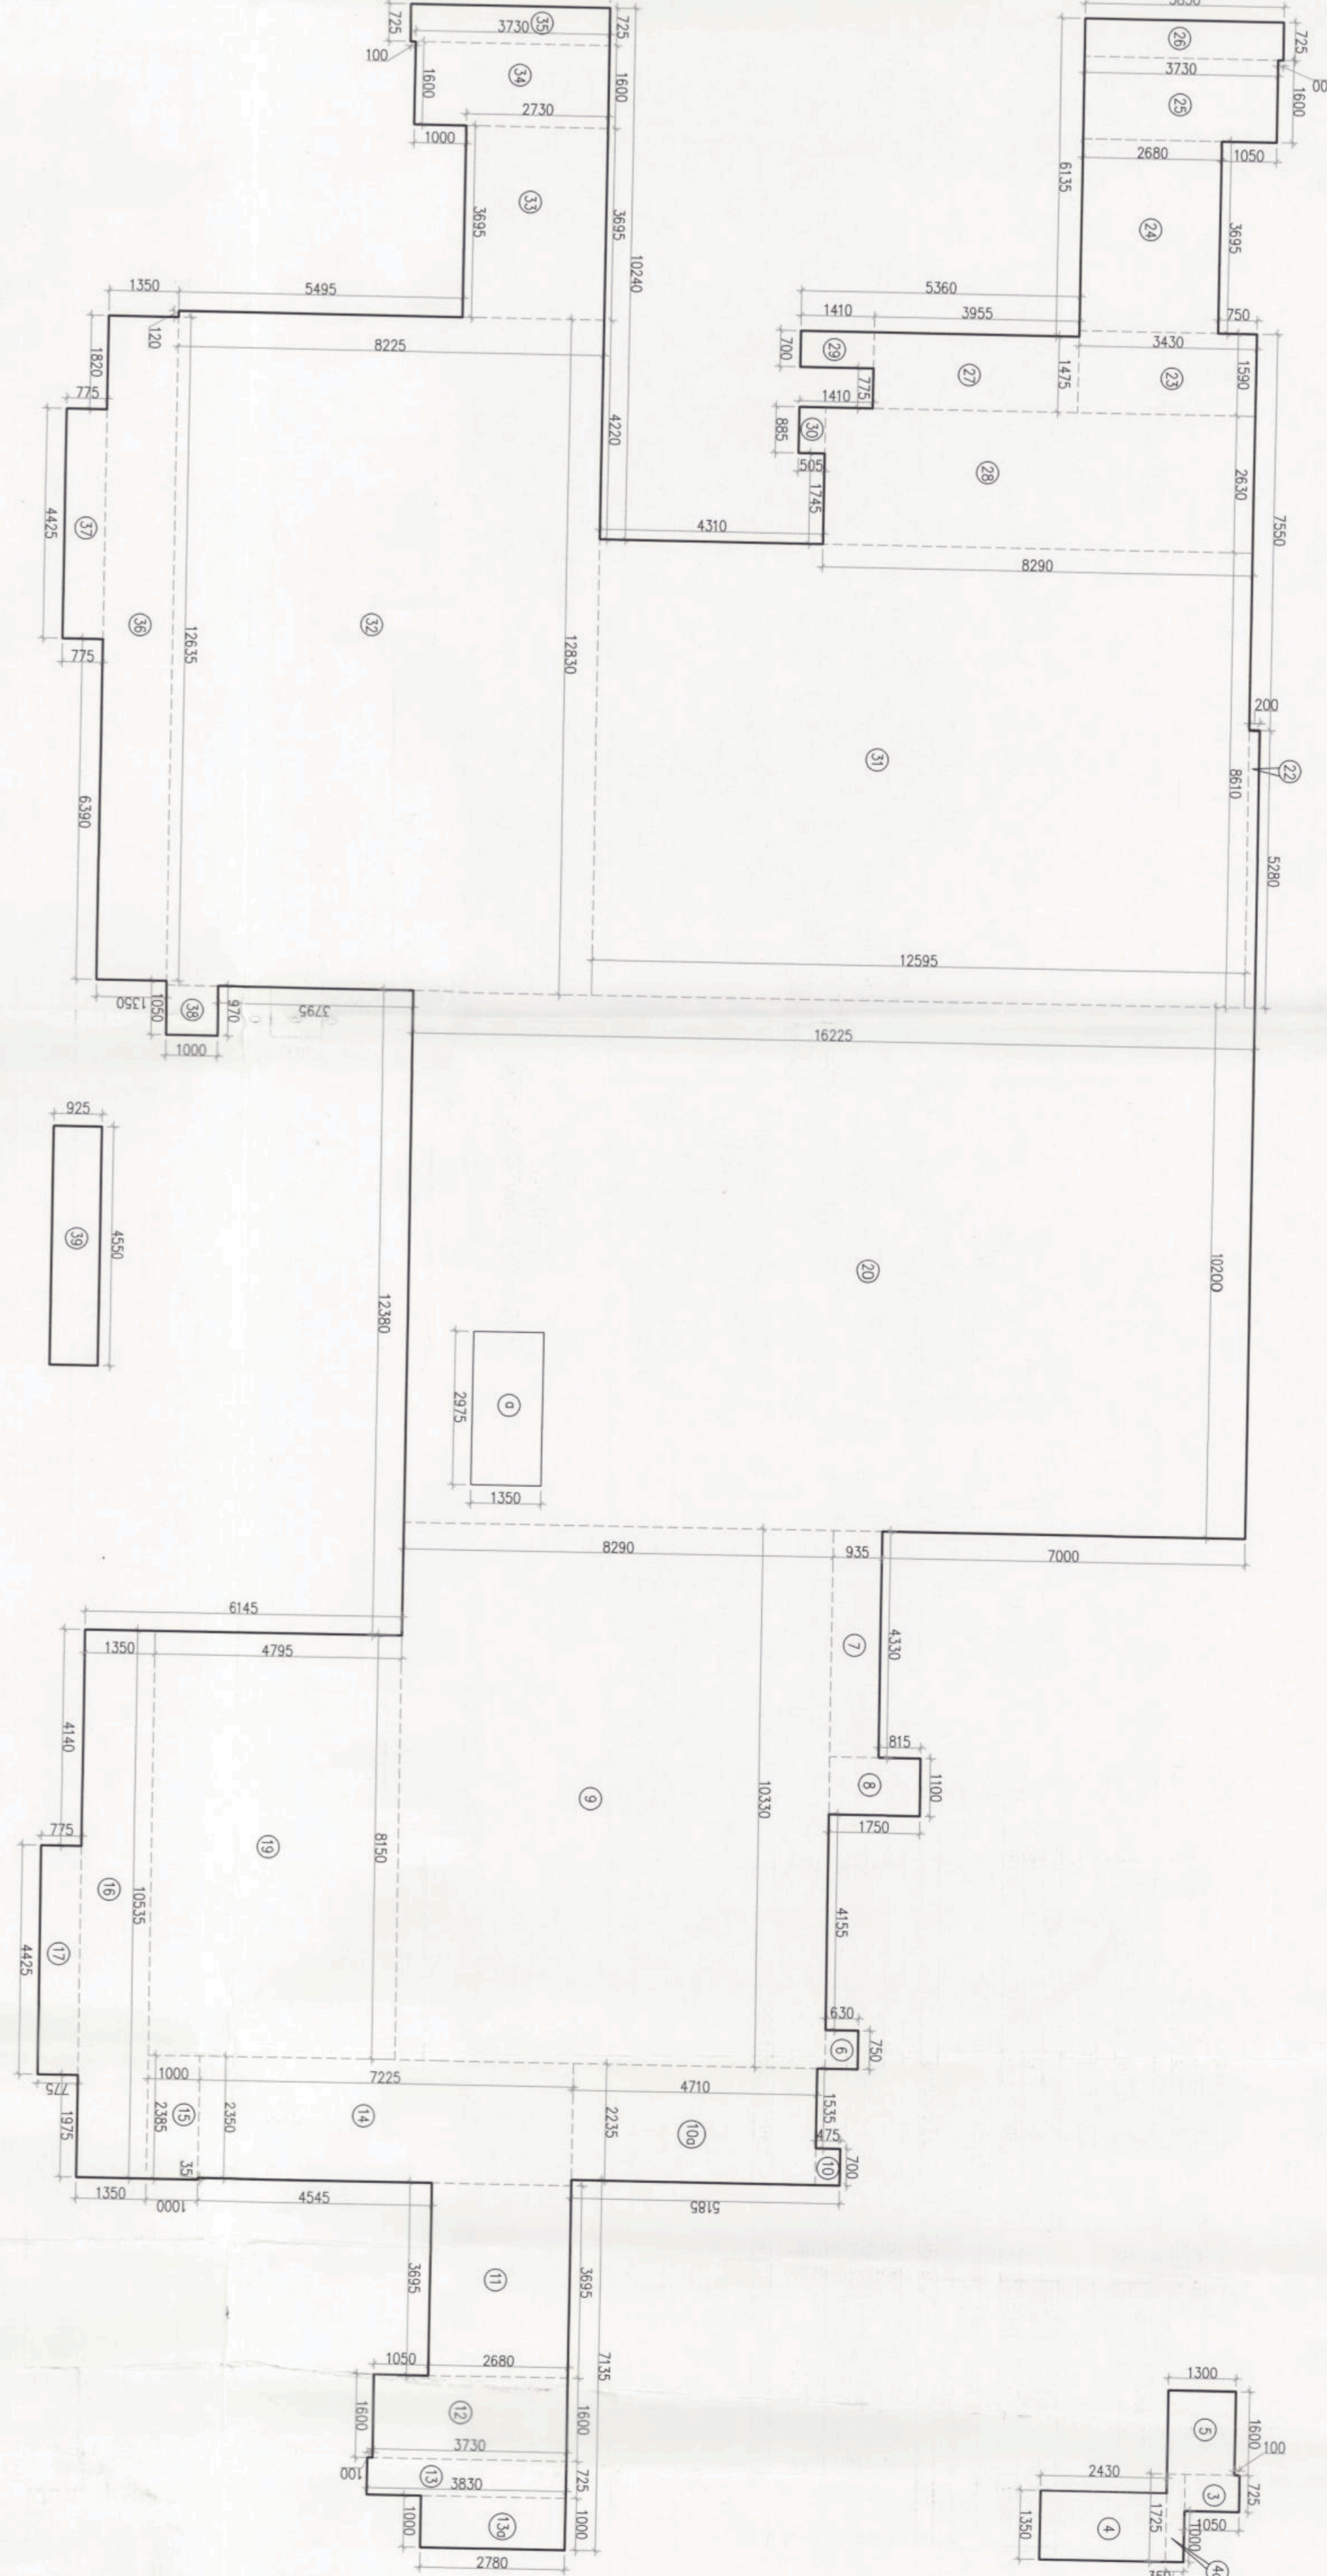

NO.	NAME	ROOM	HEIGHT	SELITE	UNIT/TYPE	LOCATION	TYPE
1	01	1000	2420	0	2420	WALL EDO (CORNER)	WOODEN
2	02	500	2420	0	2420	WALL EDO (CORNER)	WOODEN
3	03	1200	2420	0	2420	WALL EDO (CORNER)	WOODEN
4	04	1200	2420	0	2420	WALL EDO (CORNER)	WOODEN
5	05	1200	2420	0	2420	WALL EDO (CORNER)	WOODEN
6	06	1200	2420	0	2420	WALL EDO (CORNER)	WOODEN
7	07	740	1000	100	2100	COMMON SHUTTLE LIFT (CORNER)	2000 SERIES
8	08	1000	2050	100	2100	COMMON SHUTTLE LIFT (CORNER)	2000 SERIES
9	09	1000	2050	100	2100	COMMON SHUTTLE LIFT (CORNER)	2000 SERIES
10	10	1000	2050	100	2100	COMMON SHUTTLE LIFT (CORNER)	2000 SERIES
11	11	1750	5150	0	5450	HIGH CORNER	2000 SERIES
12	12	1750	5150	0	5450	HIGH CORNER	2000 SERIES
13	13	1750	2250	250	2500	FRESH AIR OUTLET	WOODEN

SUBMISSION ARCHITECTS

**R SIMS ARCHITECTS**

RSMS ARCHITECTS PVT. LTD.  
69hora Nivas, Bhongiri Kuri,  
(Behind D2), Vasant Kunj,  
New Delhi-110070  
Tel: 011-26899615, 26899617  
www.rsms-crdb.com

OWNER'S SEAL & SIGNATURE  
OWNER'S SEAL & SIGNATURE  
OWNER'S SEAL & SIGNATURE

DATE: 2025 Scale: 1:100  
Drawing Title: STILL GROUND FLOOR PLAN  
Drawing No: TD-01