

Note :-


1. BUILDING WILL BE DESIGNED (STRUCTURES) AS PER RELEVANT IS CODES FOR EARTH QUAKE RESISTANCE.

**PROJECT**  
 REVISED (1ST REVISION) BUILDING PLANS OF PHASE - (RESIDENTIAL) FALLING UNDER UNDER NEW INTEGRATED LICENSING POLICY(NIP) RESIDENTIAL CATEGORY DATED 11.05.2022 ON LAND MEASURING 116.28625 ACRES (LICENCE NO. 219 OF 2023 DATED 25.10.23) (AN AREA MEASURING 103.05625 ACRES MIGRATION FROM LICENCE NO. 27 OF 2012 DATED 02.04.2012 AND 13.24 ACRES AS FRESH AS FRESH APPLIED AREA) IN SECTOR - 76 & 77, GURUGRAM MANESAR URBAN COMPLEX BEING DEVELOPED BY DLF LTD. IN COLLABORATION WITH LAND OWNERS AND IT'S ASSOCIATE COMPANIES

**DESIGN ARCHITECTS**  
 Arcop Associates Pvt. Ltd.,  
 Plot No. - 36B, Institutional Area,  
 Sector - 32, Gurgaon,  
 Haryana - 122001.

**SUBMISSION ARCHITECTS**  
**RISIMIS ARCHITECTS**

**RSMS ARCHITECTS PVT. LTD.**  
 69, Nara Niwas - Bhawani Kunj,  
 (Behind D2), Vasant Kunj,  
 New Delhi - 110070.  
 Tel.: 011-26898616, 26898617  
 www.rsms-arch.com

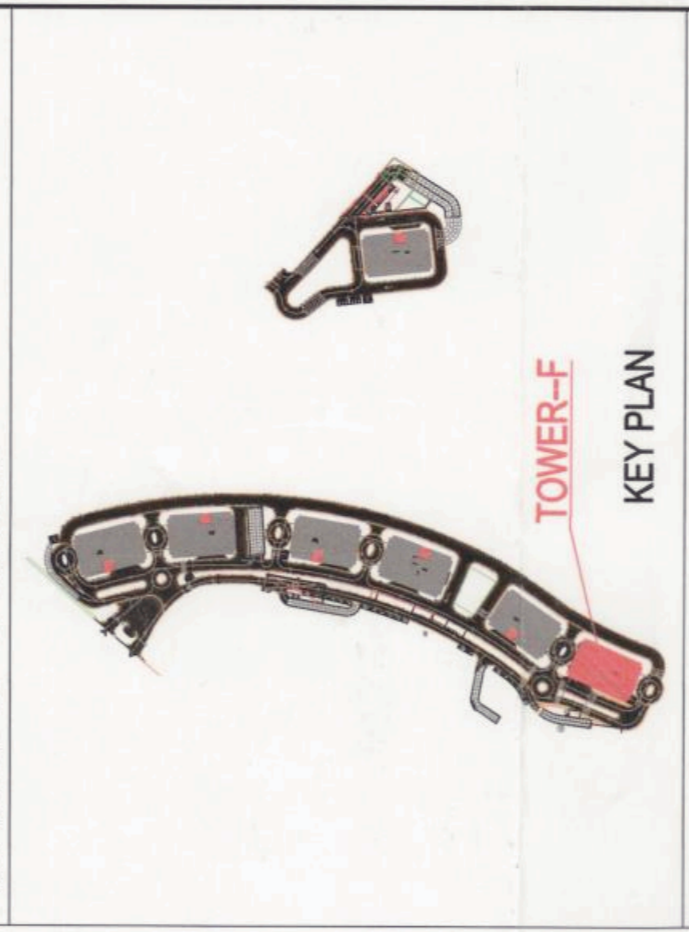

This is a PROFESSIONAL BUILDING PLAN approved only for the purpose of obtaining Objections from the general public.

TO BE REVIEWED WITH THIS OFFICE  
 15/11/2025  
 P/11/2025



Checked and found ok for Public Health (General) Building Plan No. 355468 on 8/11/2024

Checked and found ok for Public Health (General) Building Plan No. 355468 on 8/11/2024

Checked and found ok for Public Health (General) Building Plan No. 355468 on 8/11/2024

OWNER'S SEAL & SIGNATURE  
 PROJECT'S SEAL & SIGNATURE  
 PROJECT'S SEAL & SIGNATURE

JAN - 2025 Scale : 1:100  
 Drawing No. - TF-07  
 MACHINE ROOM WATER TANK & ROOF PLAN (TOWER-F)  
 1-06052025

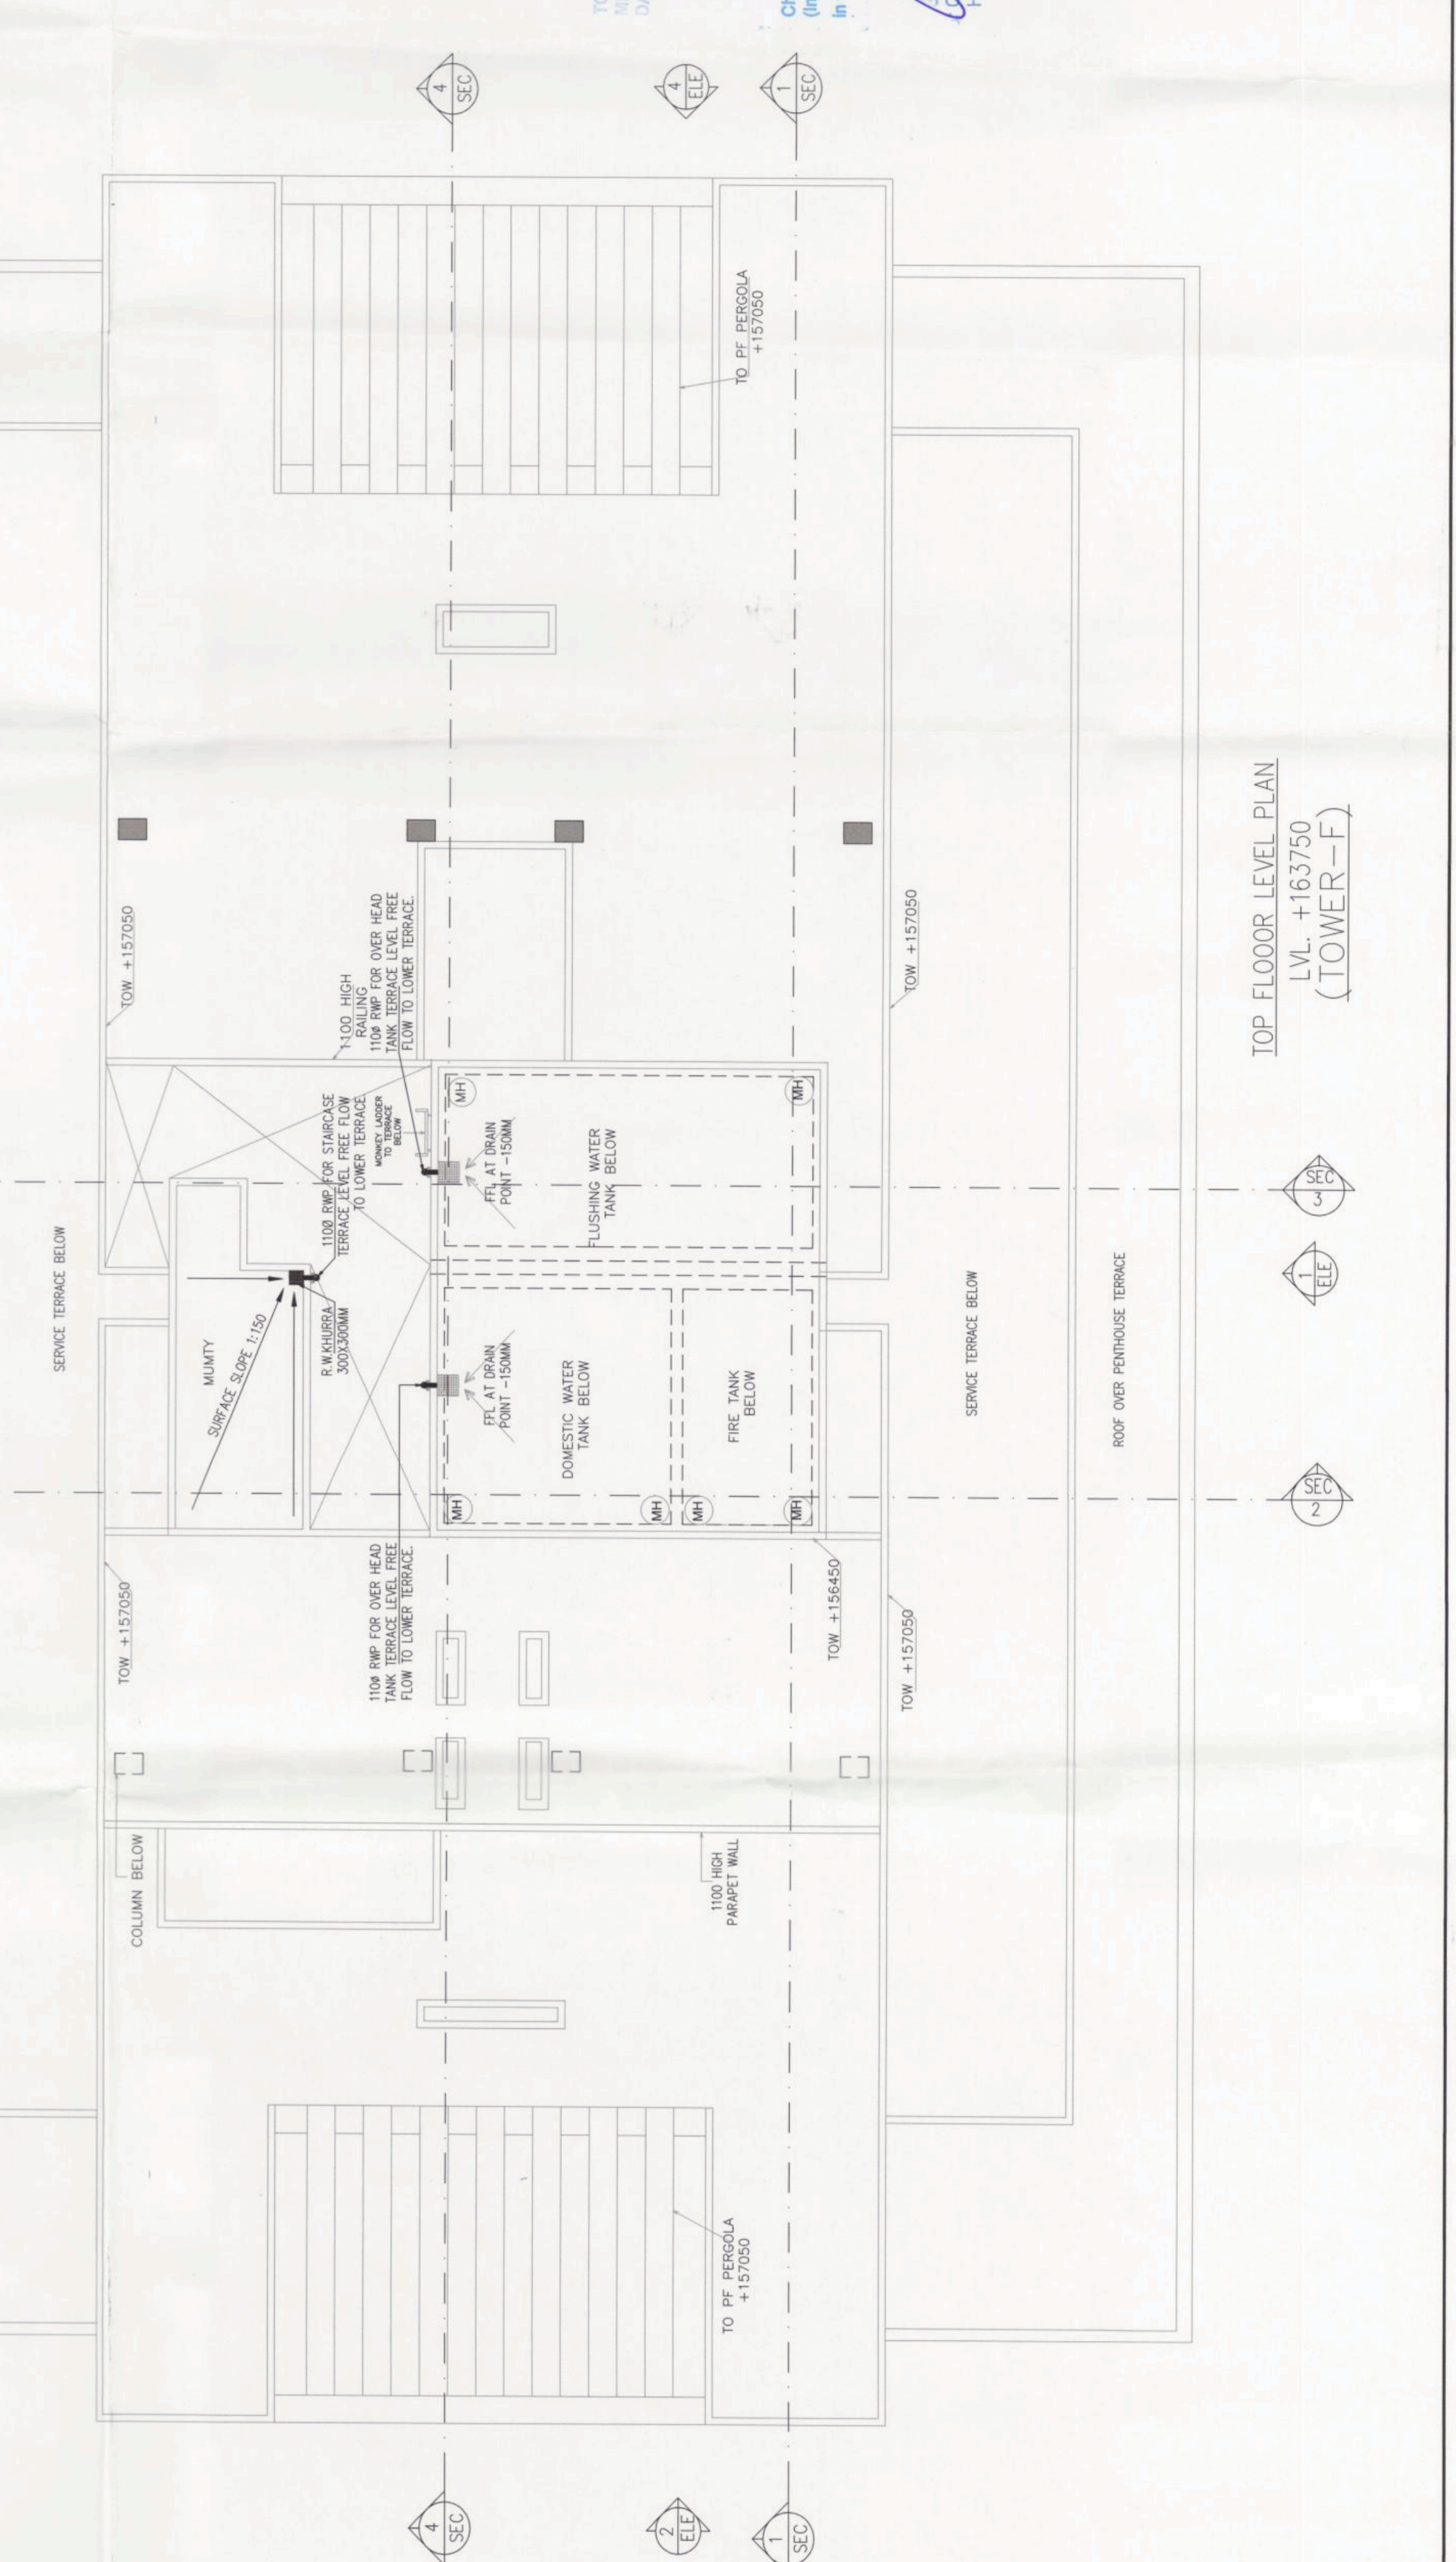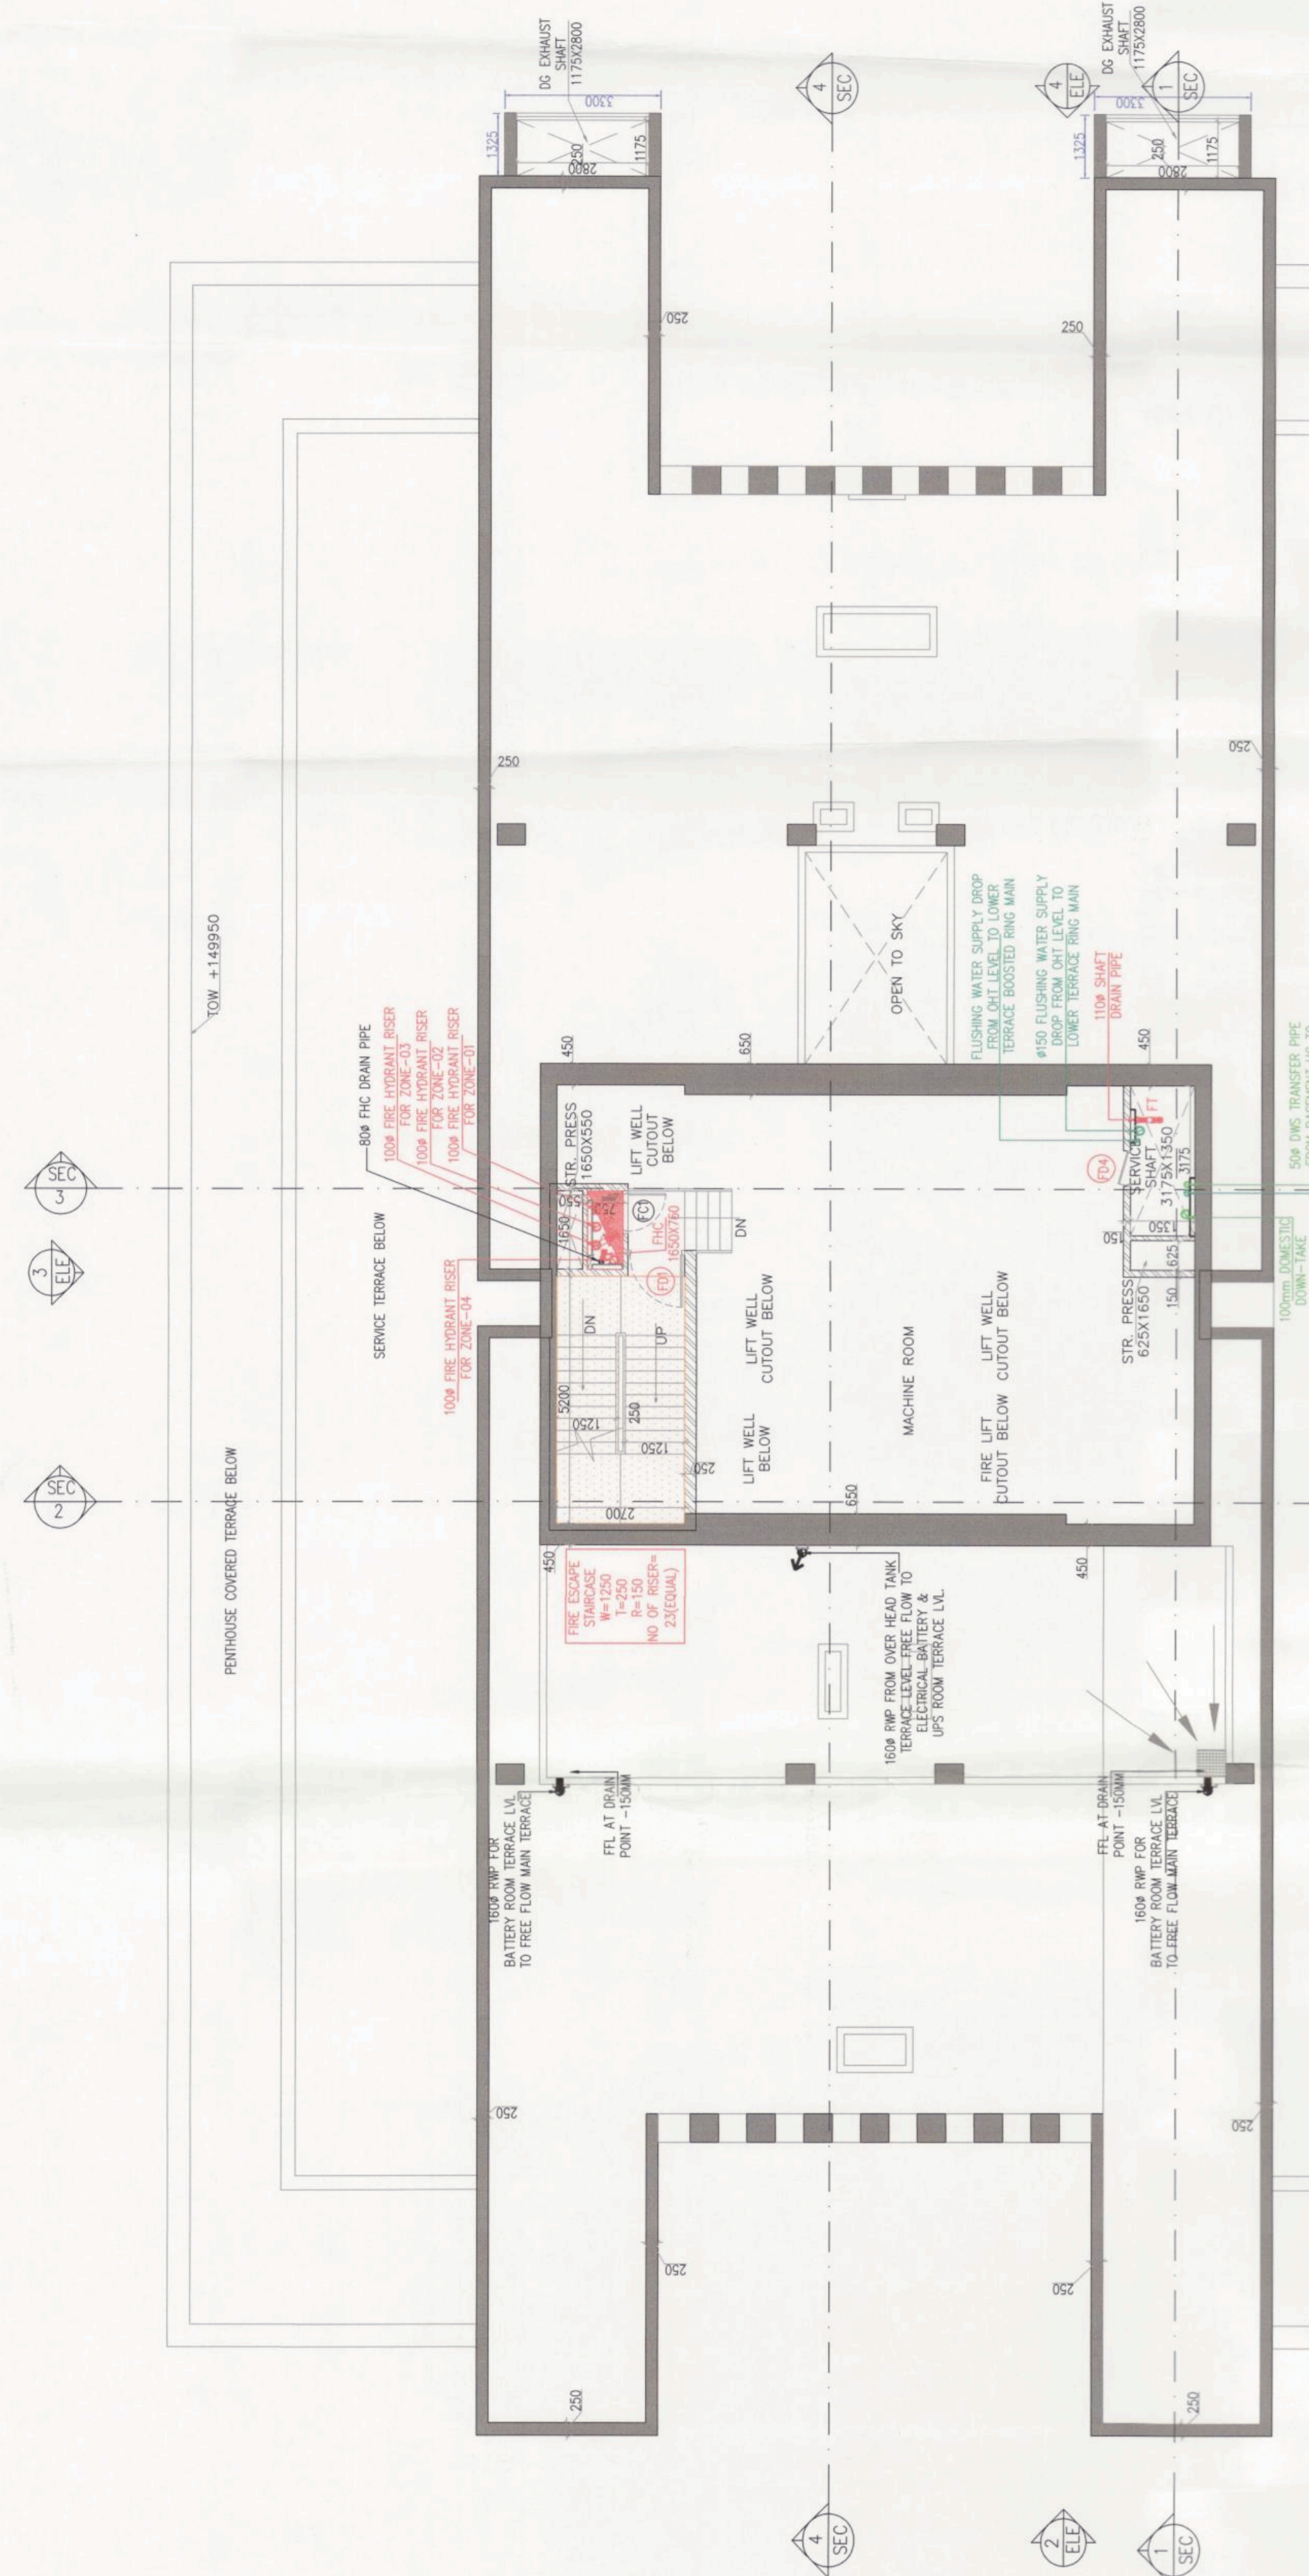

LEGEND :-

1	WATER TANK	2	ROOF OVER TERRACE
3	ROOF OVER TERRACE	4	ROOF OVER TERRACE
5	ROOF OVER TERRACE	6	ROOF OVER TERRACE
7	ROOF OVER TERRACE	8	ROOF OVER TERRACE
