

NOTE:-
1. BUILDING WILL BE DESIGNED (STRUCTURES) AS PER RELEVANT IS CODES FOR EARTH QUAKE RESISTANCE.

PROJECT
RESISTANT PRISON BUILDING PLANS OF PHASE-1 (RURAL SOUTH) FALLING UNDER UNDER NEW INTEGRATED LICENSING POLICY (NILP) DATED 11.05.2022 ON LAND MEASURING 116.26625 ACRES (LICENCE NO. 218 OF 2023 DATED 25-10-23). FROM LICENCE NO. 27 OF 2012 DATED 02.04.2017 (AREA) IN SECTORS 26 & 27 SURABH MANSAR URBAN COMPLEX BEING DEVELOPED BY DLF LTD IN COLLABORATION WITH LAND OWNERS AND IT'S ASSOCIATE COMPANIES

DESIGN ARCHITECTS
Arccp Associates Pvt. Ltd.,
Plot No.-36B, Institutional Area,
Sector-32 Gurugram,
Haryana-122001.

SUBMISSION ARCHITECTS
RISIMIS ARCHITECTS
RMS ARCHITECTS PVT. LTD.
69, Nara Niwas Bhawani Kunj,
(Behind D2), Vasant Kunj,
New Delhi-110070.
Tel.-011-26898616, 26898617
WWW.RSIS-ARCH.COM

TOWER-B **TOWER-G**


This is a PROVISIONAL BUILDING PLAN prepared for the purpose of obtaining Approvals from the general public.

APPROVALS: HUDA, HUDA (PHASE-1), HUDA (PHASE-2), HUDA (PHASE-3), HUDA (PHASE-4), HUDA (PHASE-5), HUDA (PHASE-6), HUDA (PHASE-7), HUDA (PHASE-8), HUDA (PHASE-9), HUDA (PHASE-10), HUDA (PHASE-11), HUDA (PHASE-12), HUDA (PHASE-13), HUDA (PHASE-14), HUDA (PHASE-15), HUDA (PHASE-16), HUDA (PHASE-17), HUDA (PHASE-18), HUDA (PHASE-19), HUDA (PHASE-20), HUDA (PHASE-21), HUDA (PHASE-22), HUDA (PHASE-23), HUDA (PHASE-24), HUDA (PHASE-25), HUDA (PHASE-26), HUDA (PHASE-27), HUDA (PHASE-28), HUDA (PHASE-29), HUDA (PHASE-30), HUDA (PHASE-31), HUDA (PHASE-32), HUDA (PHASE-33), HUDA (PHASE-34), HUDA (PHASE-35), HUDA (PHASE-36), HUDA (PHASE-37), HUDA (PHASE-38), HUDA (PHASE-39), HUDA (PHASE-40), HUDA (PHASE-41), HUDA (PHASE-42), HUDA (PHASE-43), HUDA (PHASE-44), HUDA (PHASE-45), HUDA (PHASE-46), HUDA (PHASE-47), HUDA (PHASE-48), HUDA (PHASE-49), HUDA (PHASE-50), HUDA (PHASE-51), HUDA (PHASE-52), HUDA (PHASE-53), HUDA (PHASE-54), HUDA (PHASE-55), HUDA (PHASE-56), HUDA (PHASE-57), HUDA (PHASE-58), HUDA (PHASE-59), HUDA (PHASE-60), HUDA (PHASE-61), HUDA (PHASE-62), HUDA (PHASE-63), HUDA (PHASE-64), HUDA (PHASE-65), HUDA (PHASE-66), HUDA (PHASE-67), HUDA (PHASE-68), HUDA (PHASE-69), HUDA (PHASE-70), HUDA (PHASE-71), HUDA (PHASE-72), HUDA (PHASE-73), HUDA (PHASE-74), HUDA (PHASE-75), HUDA (PHASE-76), HUDA (PHASE-77), HUDA (PHASE-78), HUDA (PHASE-79), HUDA (PHASE-80), HUDA (PHASE-81), HUDA (PHASE-82), HUDA (PHASE-83), HUDA (PHASE-84), HUDA (PHASE-85), HUDA (PHASE-86), HUDA (PHASE-87), HUDA (PHASE-88), HUDA (PHASE-89), HUDA (PHASE-90), HUDA (PHASE-91), HUDA (PHASE-92), HUDA (PHASE-93), HUDA (PHASE-94), HUDA (PHASE-95), HUDA (PHASE-96), HUDA (PHASE-97), HUDA (PHASE-98), HUDA (PHASE-99), HUDA (PHASE-100).

ARCHITECT'S SEAL: ARCHITECT'S SEAL NO. 1711/16-5
OWNER'S SEAL & SIGNATURE: OWNER'S SEAL NO. 1711/16-5

Scale: 1:100
Drawing Title: TYPICAL SOUTH TO NORTH TO 30TH & 35TH REFUGE FLOOR OF AREA CALCULATION (TOWER-B & G)

Drawing No: TB-06
1-06052025

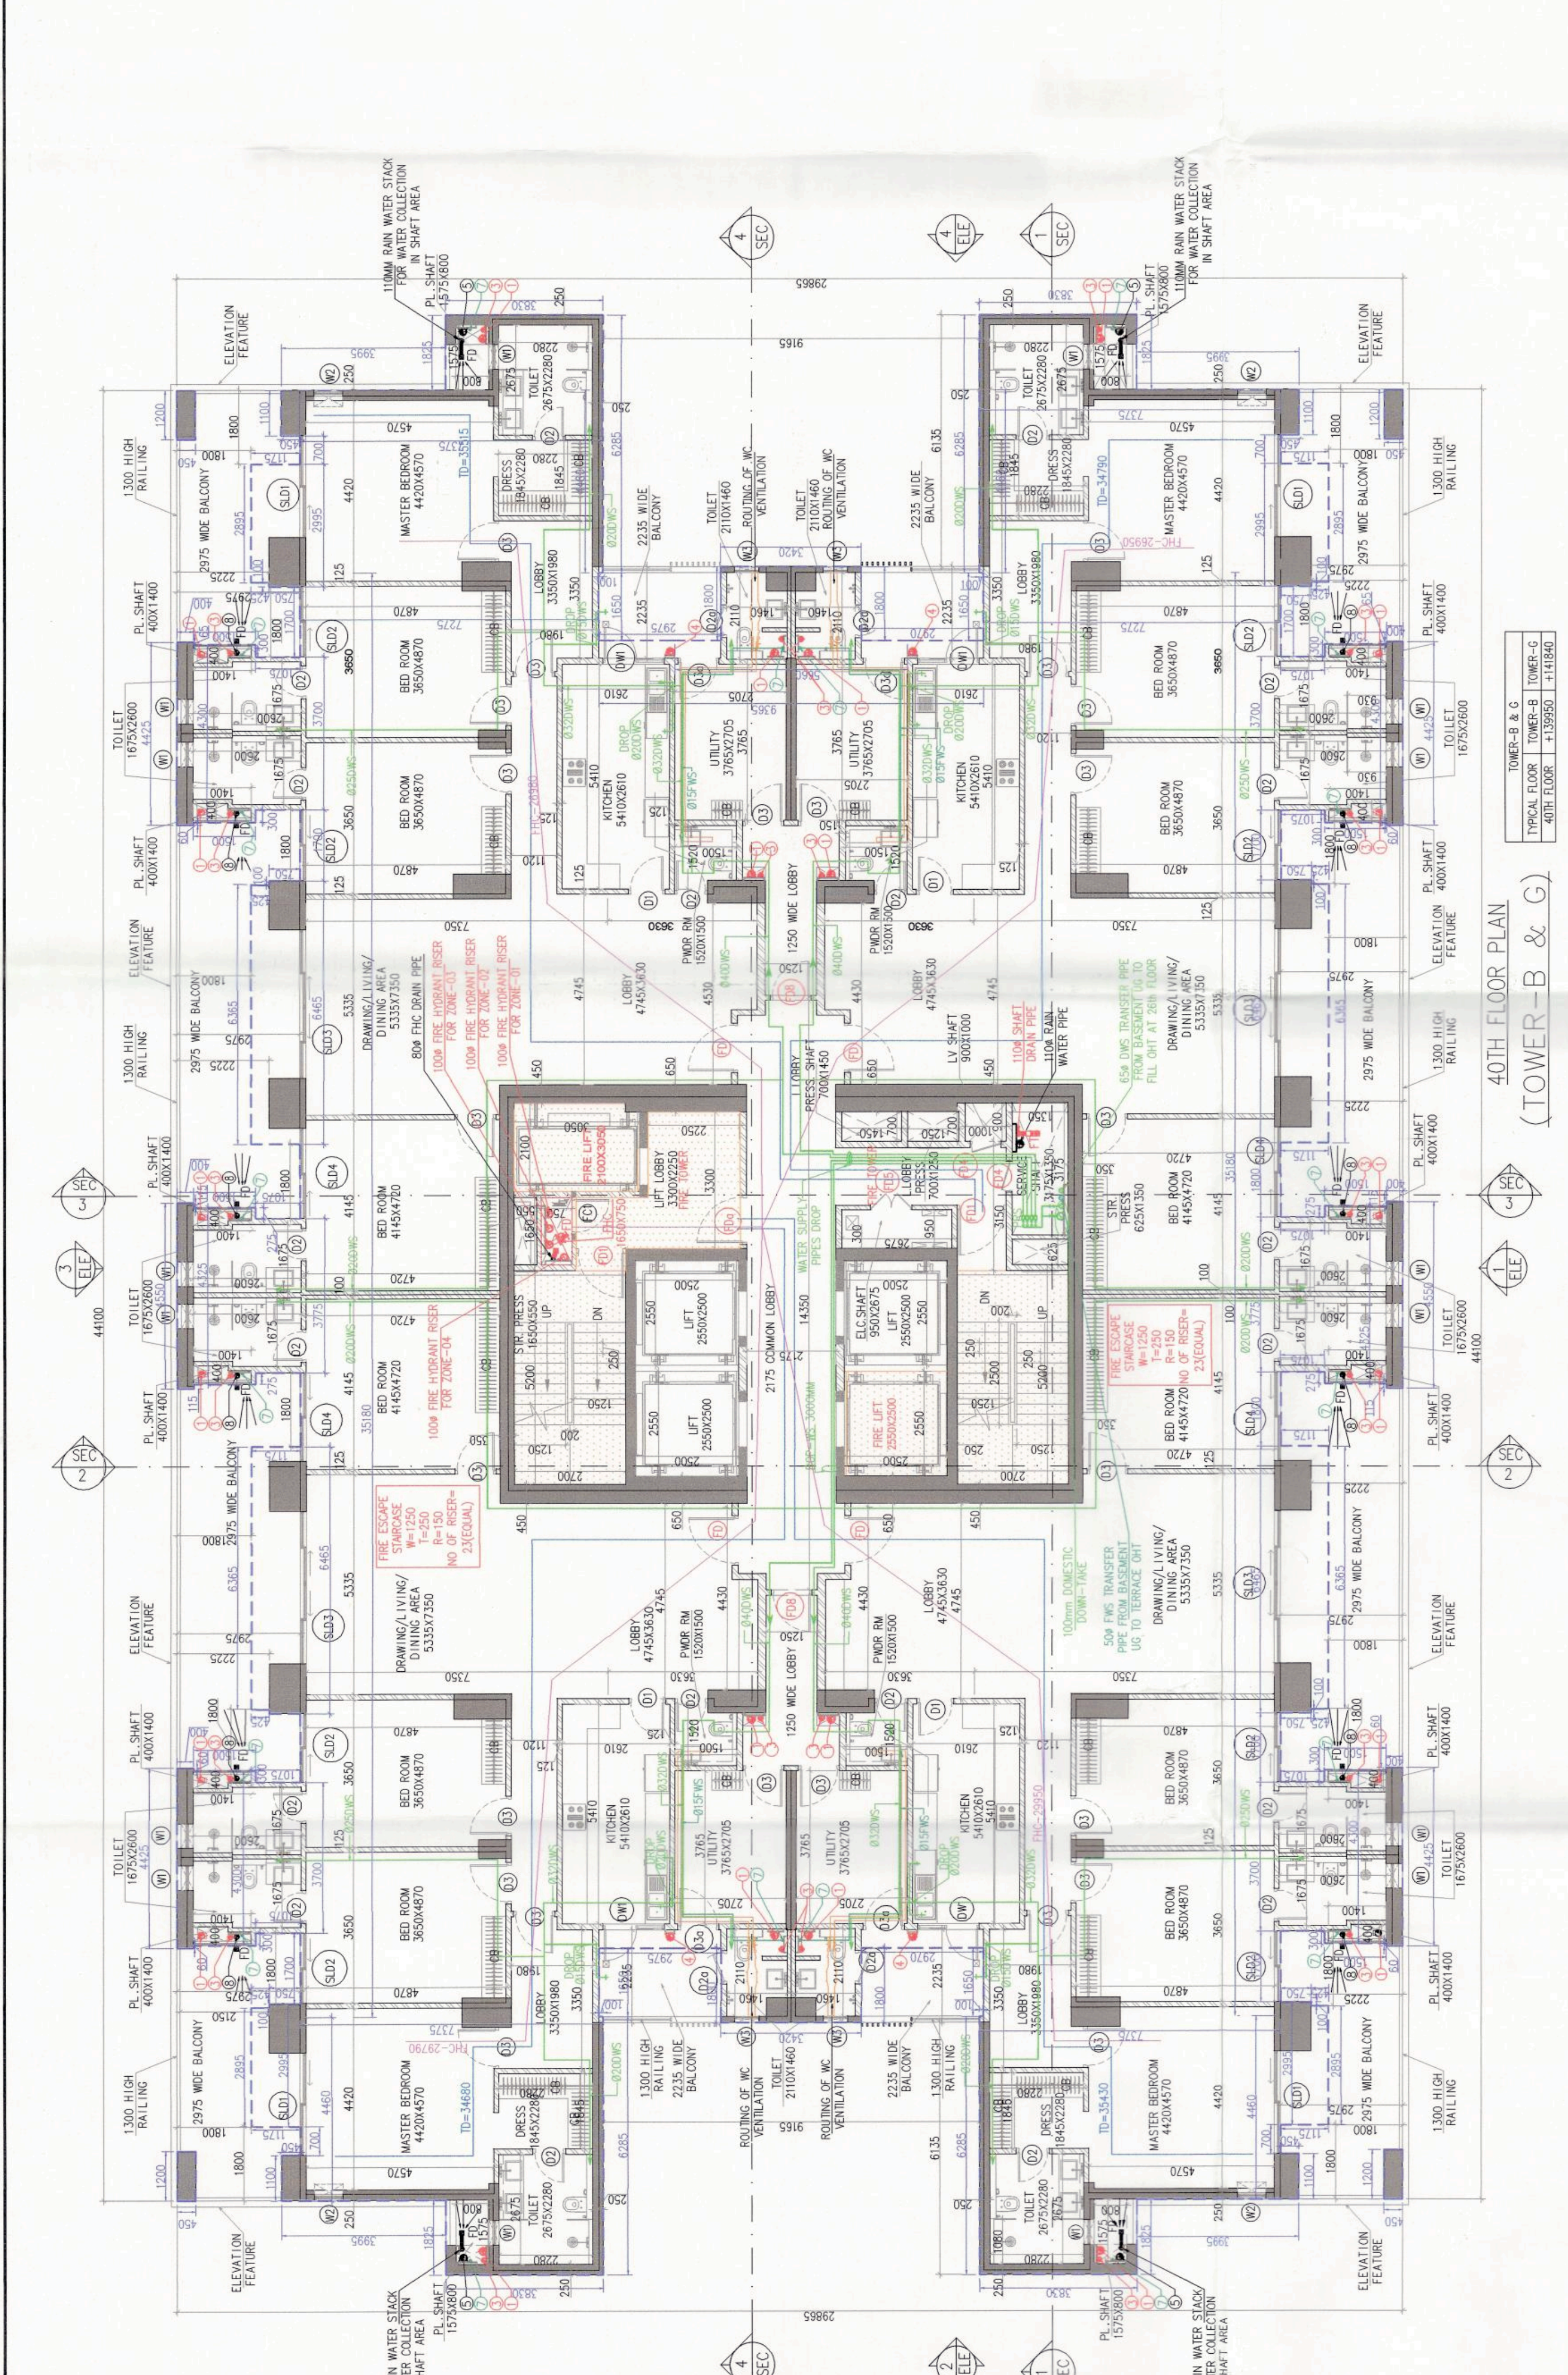

40TH FLOOR PLAN (TOWER-B & G)

DOOR AND WINDOW SCHEDULE (TYPICAL AND REFUGE FLOOR)

SR. NO.	NAME	ROUGH OPENING	SH. LVL.	UNTEL. LVL.	LOCATION	TYPE
1	D1	500	2420	0	2420	UPVC
2	D2	600	2420	0	2420	UPVC
3	D3	1000	2420	0	2420	UPVC
4	D4	1000	2420	0	2420	UPVC
5	D5	1000	2420	0	2420	UPVC
50	D50	1000	2420	0	2420	UPVC

AREA CALCULATION OF 30TH REFUGE FLOOR

GROUP	NO.	DESCRIPTION	AREA (SQ. M)
GROUP-A	1	1000	1000
	2	1000	1000
	3	1000	1000
	4	1000	1000
	5	1000	1000
	6	1000	1000
	7	1000	1000
	8	1000	1000
	9	1000	1000
	10	1000	1000
GROUP-B	1	1000	1000
	2	1000	1000
	3	1000	1000
	4	1000	1000
	5	1000	1000
	6	1000	1000
	7	1000	1000
	8	1000	1000
	9	1000	1000
	10	1000	1000
GROUP-C	1	1000	1000
	2	1000	1000
	3	1000	1000
	4	1000	1000
	5	1000	1000
	6	1000	1000
	7	1000	1000
	8	1000	1000
	9	1000	1000
	10	1000	1000
GROUP-D	1	1000	1000
	2	1000	1000
	3	1000	1000
	4	1000	1000
	5	1000	1000
	6	1000	1000
	7	1000	1000
	8	1000	1000
	9	1000	1000
	10	1000	1000
GROUP-E	1	1000	1000
	2	1000	1000
	3	1000	1000
	4	1000	1000
	5	1000	1000
	6	1000	1000
	7	1000	1000
	8	1000	1000
	9	1000	1000
	10	1000	1000
GROUP-F	1	1000	1000
	2	1000	1000
	3	1000	1000
	4	1000	1000
	5	1000	1000
	6	1000	1000
	7	1000	1000
	8	1000	1000
	5	1000	1000
	6	1000	1000
	7	1000	1000
	8	1000	1000
	9	1000	1000
	10	1000	1000
GROUP-S	1	1000	1000
	2	1000	1000
	3	1000	1000
	4	1000	1000
	5	1000	1000
	6	1000	1000
	7	1000	1000
	8	1000	1000
	9	1000	1000
	10	1000	1000
GROUP-T	1	1000	1000
	2	1000	1000
	3	1000	1000
	4	1000	1000
	5	1000	1000
	6	1000	1000
	7	1000	1000