

Note :-
1. BUILDING WILL BE DESIGNED (STRUCTURES) AS PER RELEVANT IS CODES FOR EARTH QUAKE RESISTANCE.

PROJECT
REVISIONIST REVISION BUILDING PLANS OF RISE (RISIMIS) (300TH FLOOR) FALLING UNDER UNDER NEW INTEGRATED LICENSING POLICY (NILP) DATED 11.05.2022 ON LAND MEASURING 118.26825 ACRES (LICENCE NO. 219 OF 2023 DATED 25-10-23). (AN AREA MEASURING 103.05625 ACRES MIGRATION FROM LICENCE NO. 27 OF 2012 DATED 02.04.2012 AND 13.24 ACRES AS FRESH AS FRESH APPLIED AREA) IN A AREA MEASURING 118.26825 ACRES IN THE COMPLEX BEING DEVELOPED BY THE CLIENT IN COLLABORATION WITH LAND OWNERS AND IT'S ASSOCIATE COMPANIES

DESIGN ARCHITECTS
Arcop Associates Pvt. Ltd.
Plot No - 36B Institutional Area,
Sector - 32 Gurgaon,
Haryana - 122001.

SUBMISSION ARCHITECTS

RISIMIS ARCHITECTS
RMS ARCHITECTS PVT. LTD.
69, Nara Niwas, Bhawani Kunj,
(Behind D2), Vasant Kunj,
New Delhi - 110070
Tel: 011-26898616, 26898617
WWW.RMS-ARCH.COM

This is a PROFESSIONAL BUILDING PLAN approved only for the present building. Options for the present building.

TO BE READ UNDER THIS COVERSE


ARCHITECTS SEAL & SIGNATURE

Scale: 1:100

Drawing No. -


TYPICAL WORK DRAWING TO BE PART OF THE 30TH REFUGE FLOOR OF RISE (RISIMIS) (TOWER-F)

1-06/05/2025

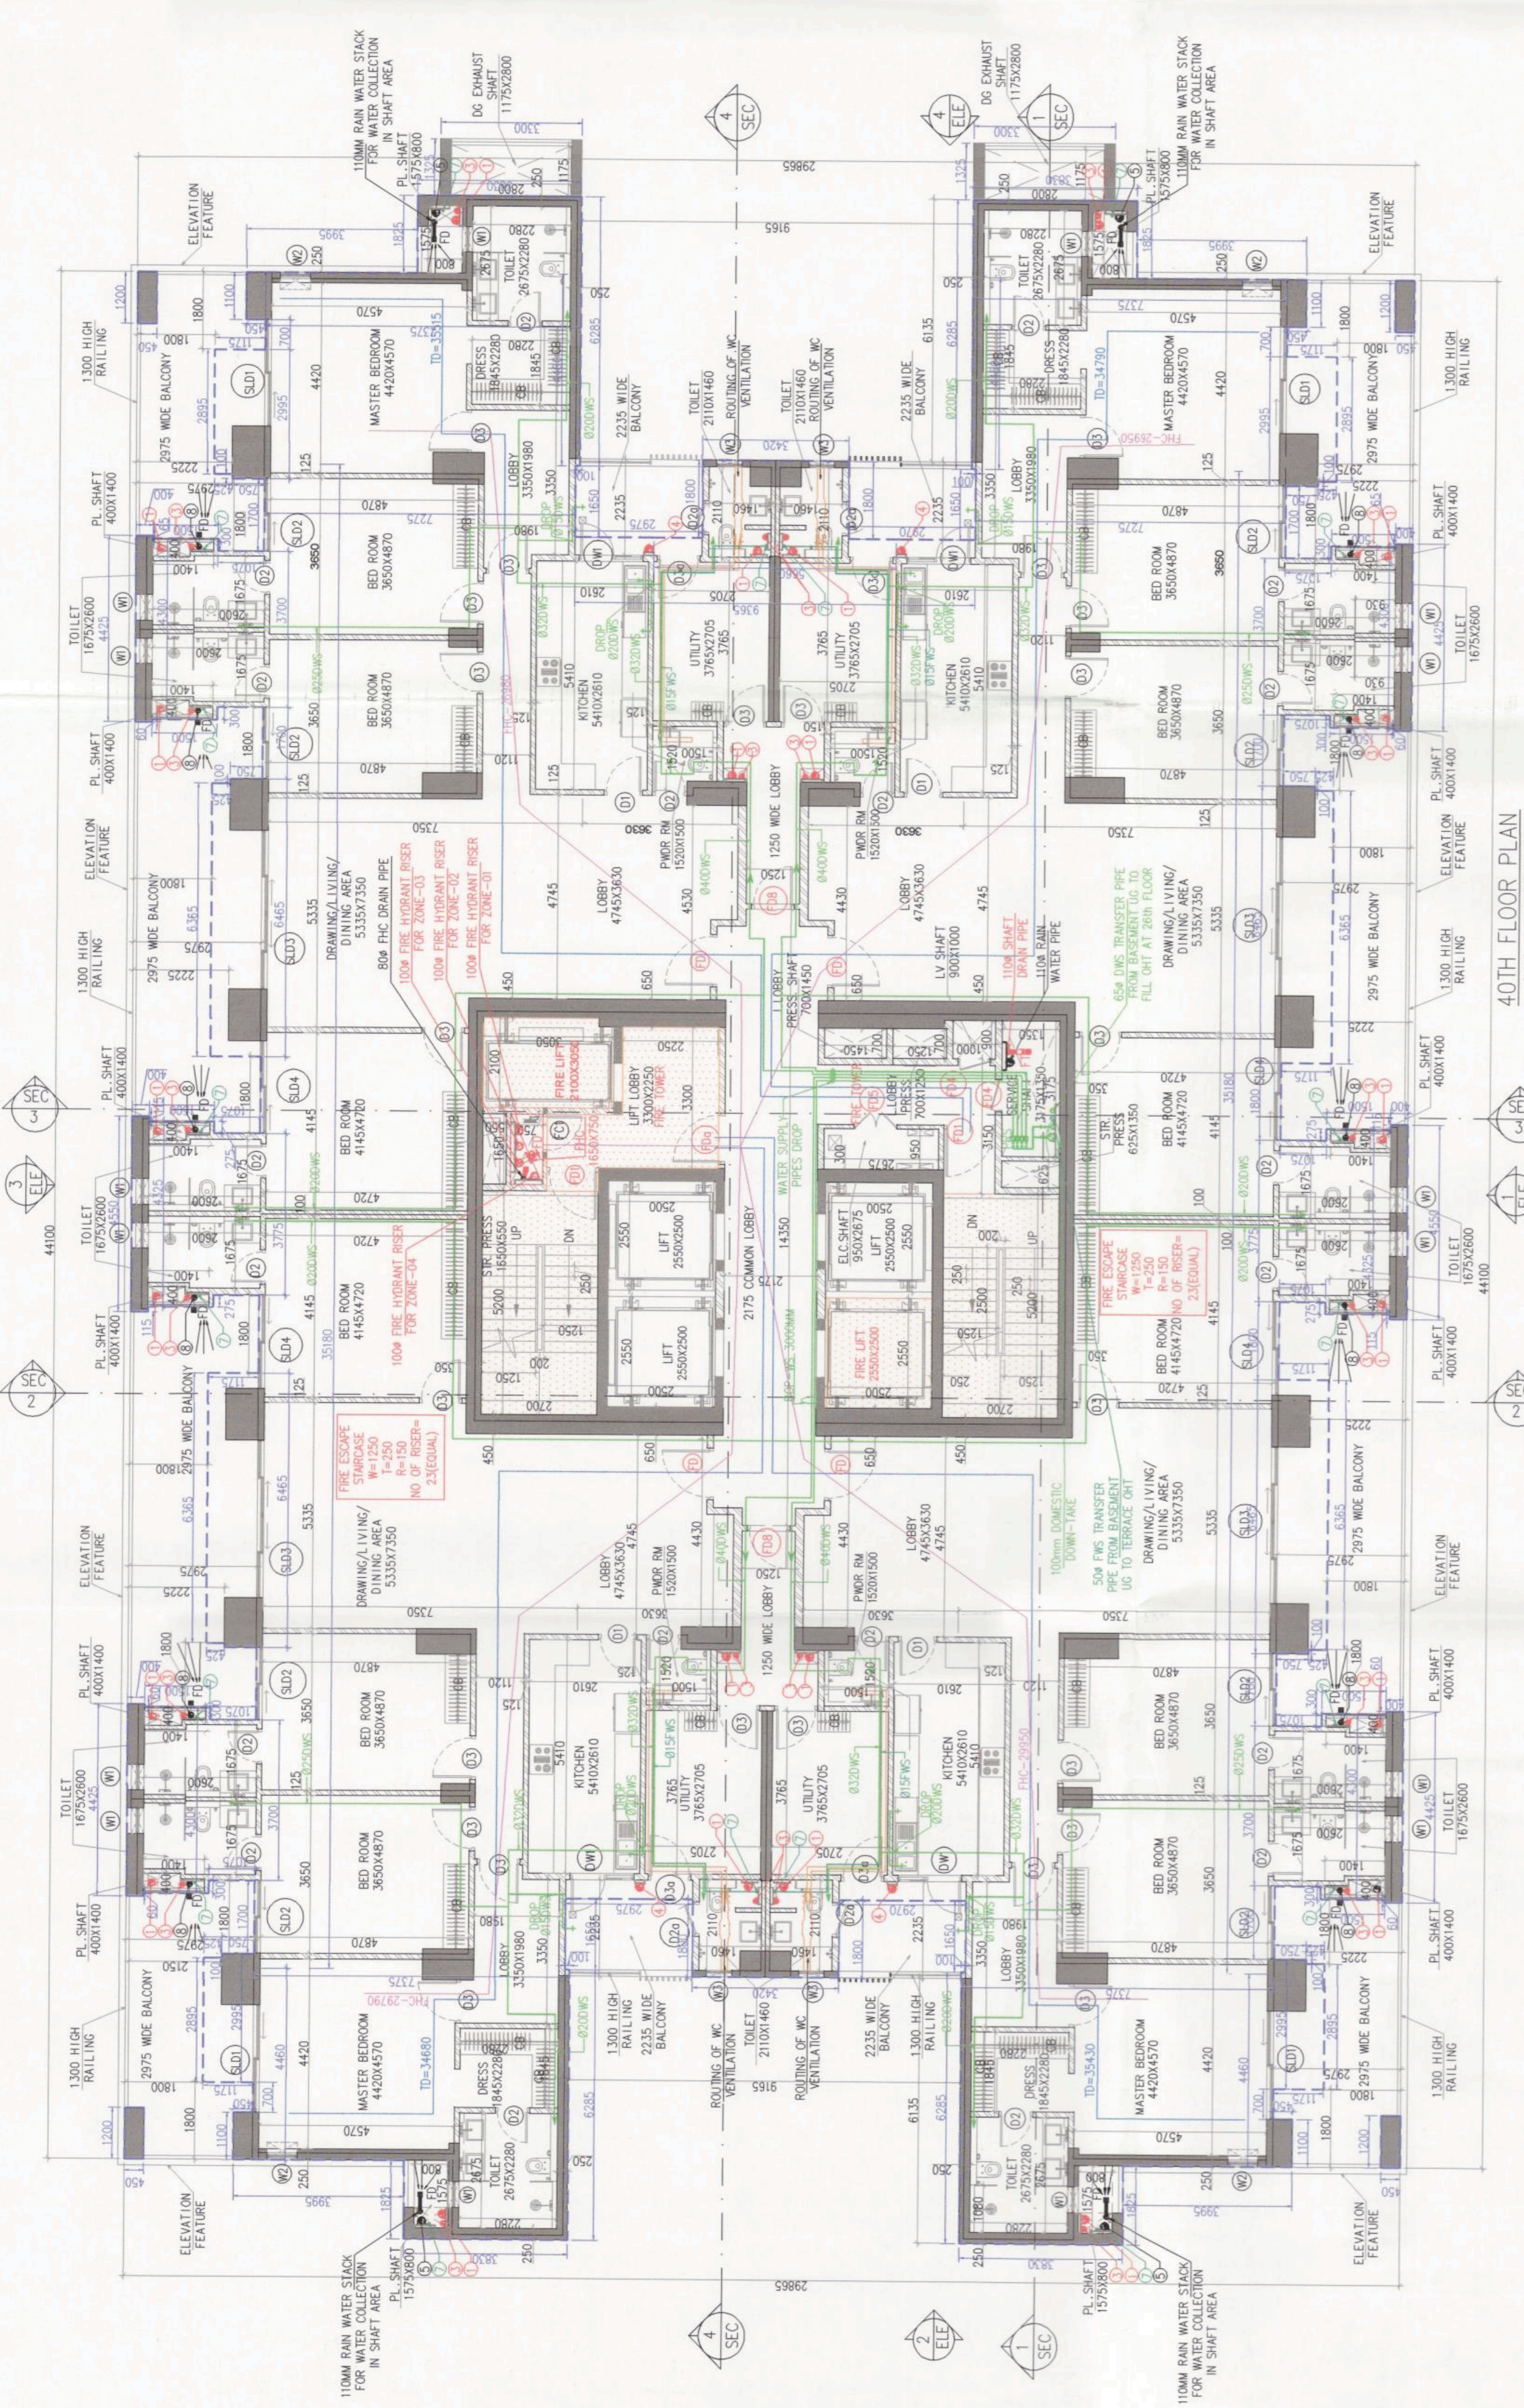

40TH FLOOR PLAN (TOWER-F)


Sl. No.	Room No.	Room Name	Area (sqm)	Capacity
1	4001	Bed Room	12.50	1
2	4002	Bed Room	12.50	1
3	4003	Bed Room	12.50	1
100	4100	Bed Room	12.50	1

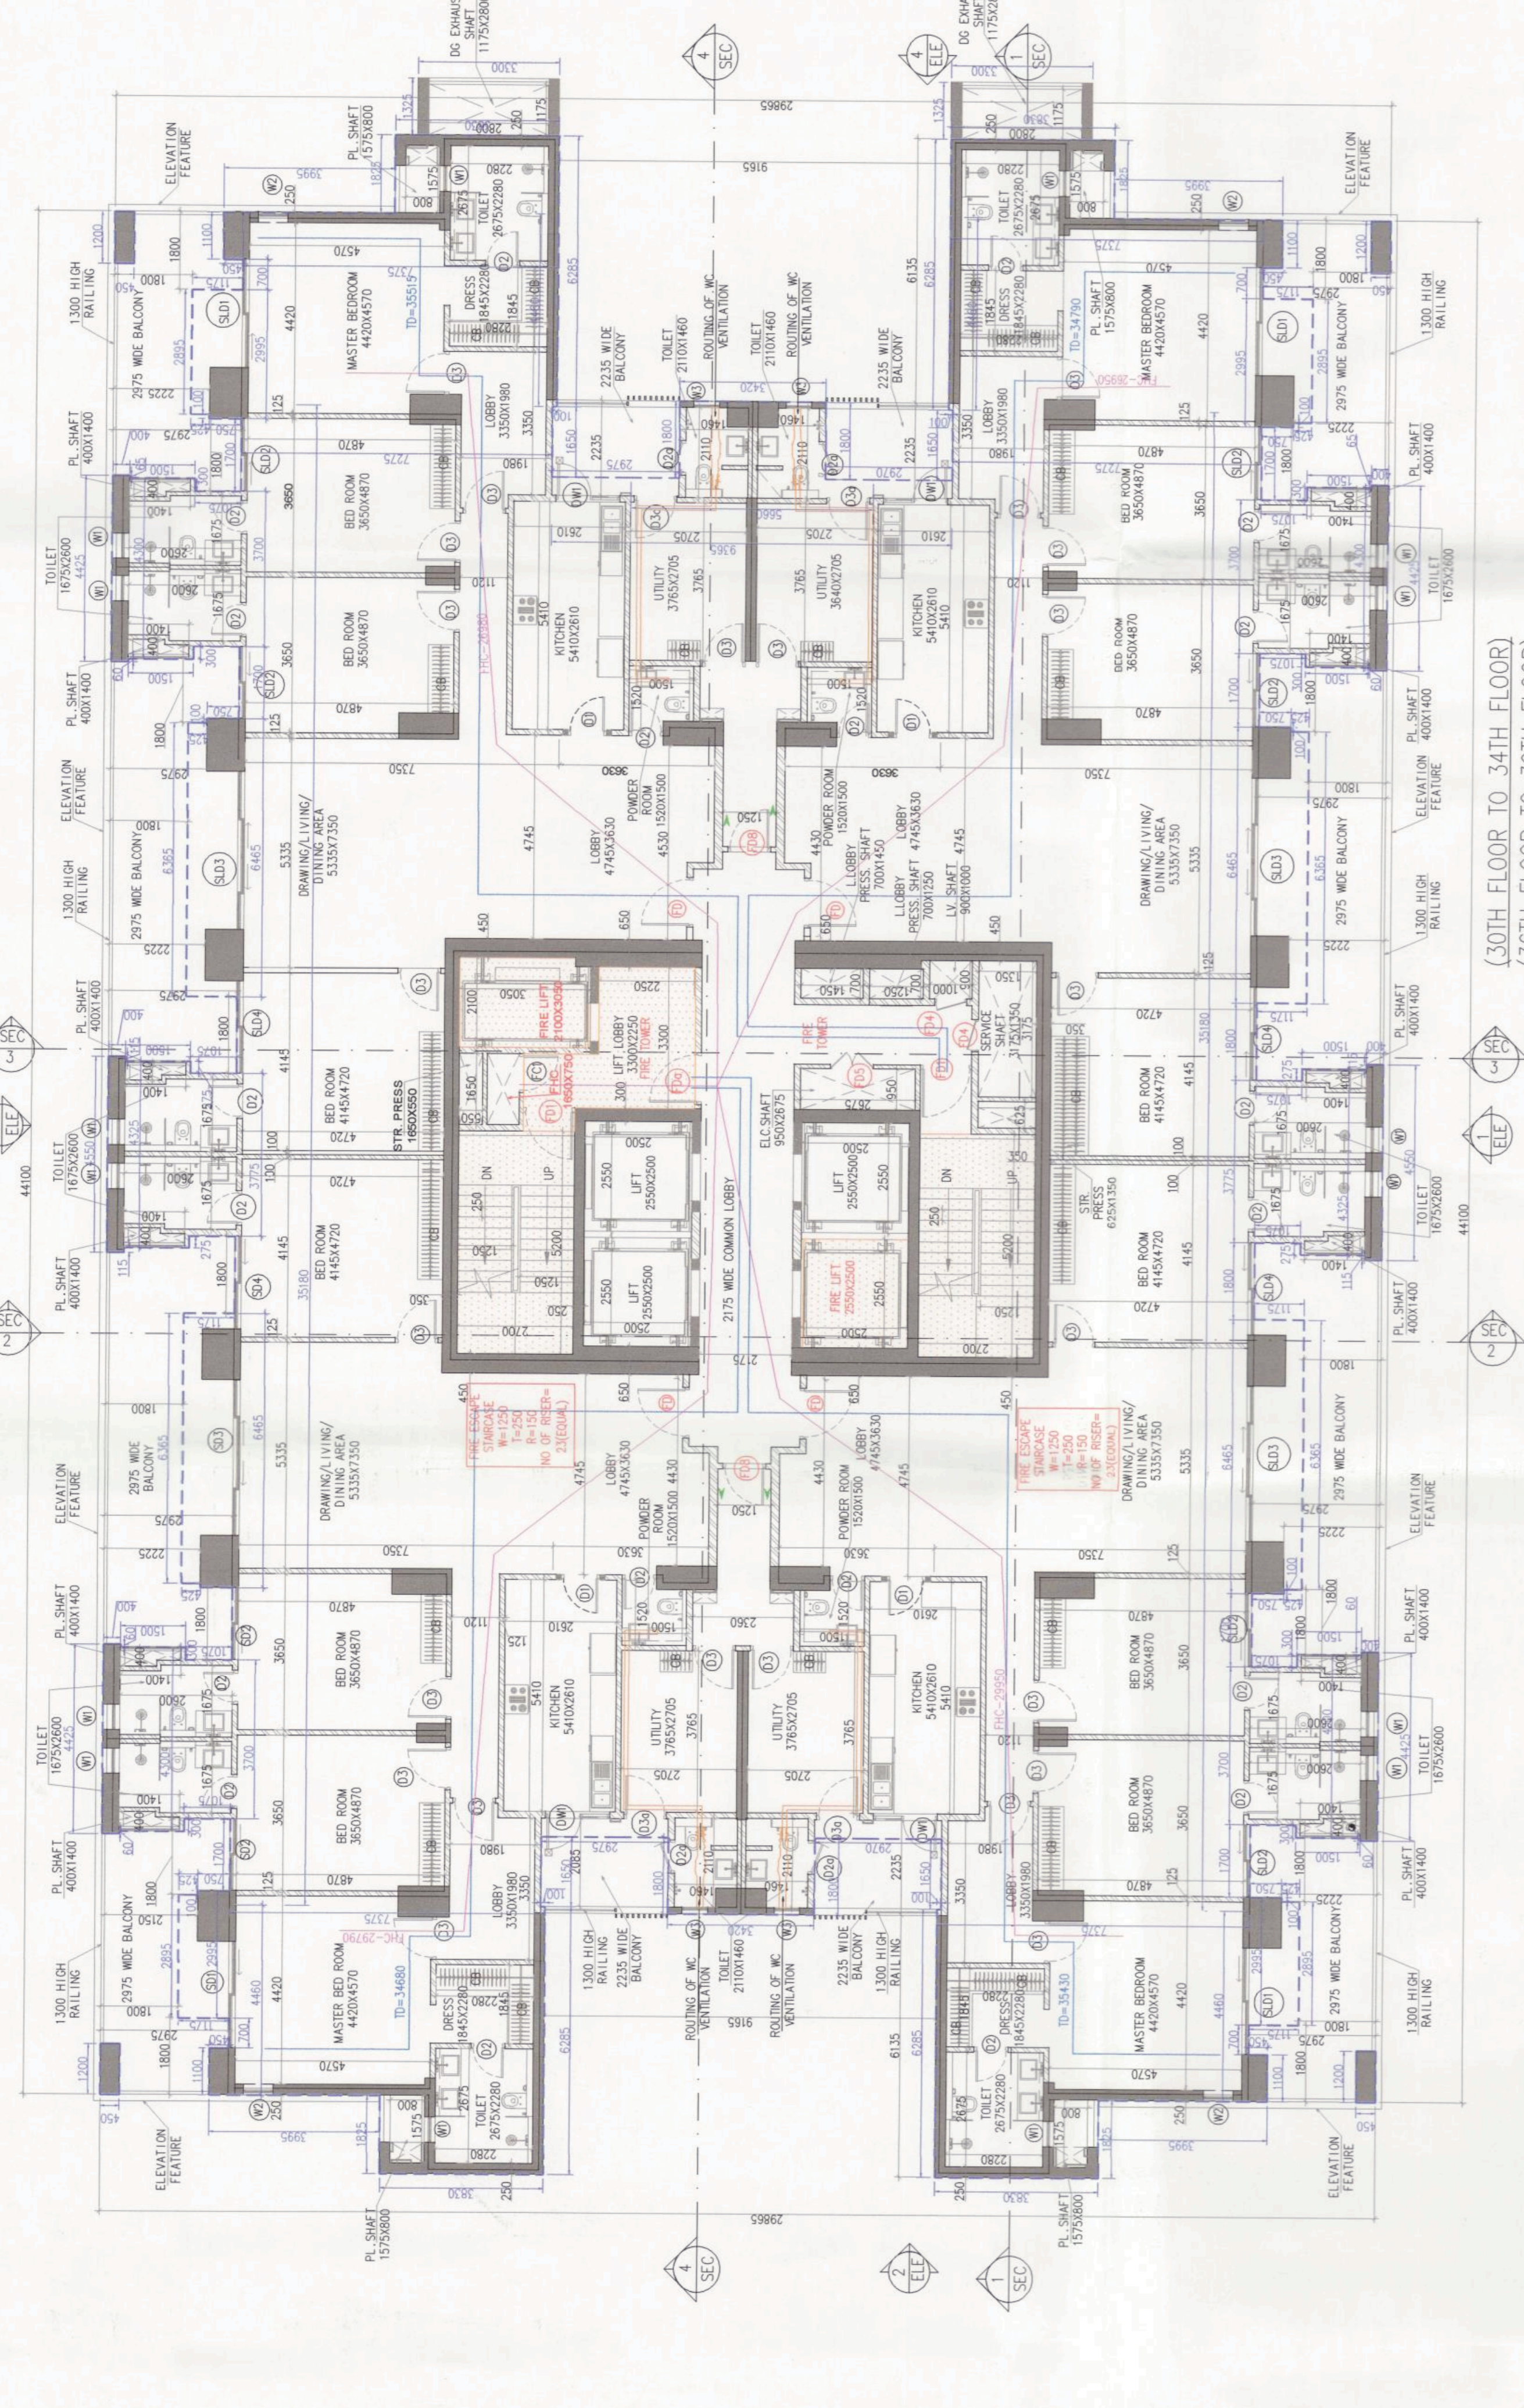

30TH FLOOR TO 34TH FLOOR (36TH FLOOR) (TOWER-F)

Sl. No.	Room No.	Room Name	Area (sqm)	Capacity
1	3001	Bed Room	12.50	1
2	3002	Bed Room	12.50	1
3	3003	Bed Room	12.50	1
100	3100	Bed Room	12.50	1

FLOOR	AREA (SQM)	NO. OF PERSONS
30TH FLOOR	1178.00	1178
31ST FLOOR	1178.00	1178
32ND FLOOR	1178.00	1178
33RD FLOOR	1178.00	1178
34TH FLOOR	1178.00	1178
35TH FLOOR	1178.00	1178
36TH FLOOR	1178.00	1178
37TH FLOOR	1178.00	1178
38TH FLOOR	1178.00	1178
39TH FLOOR	1178.00	1178
40TH FLOOR	1178.00	1178

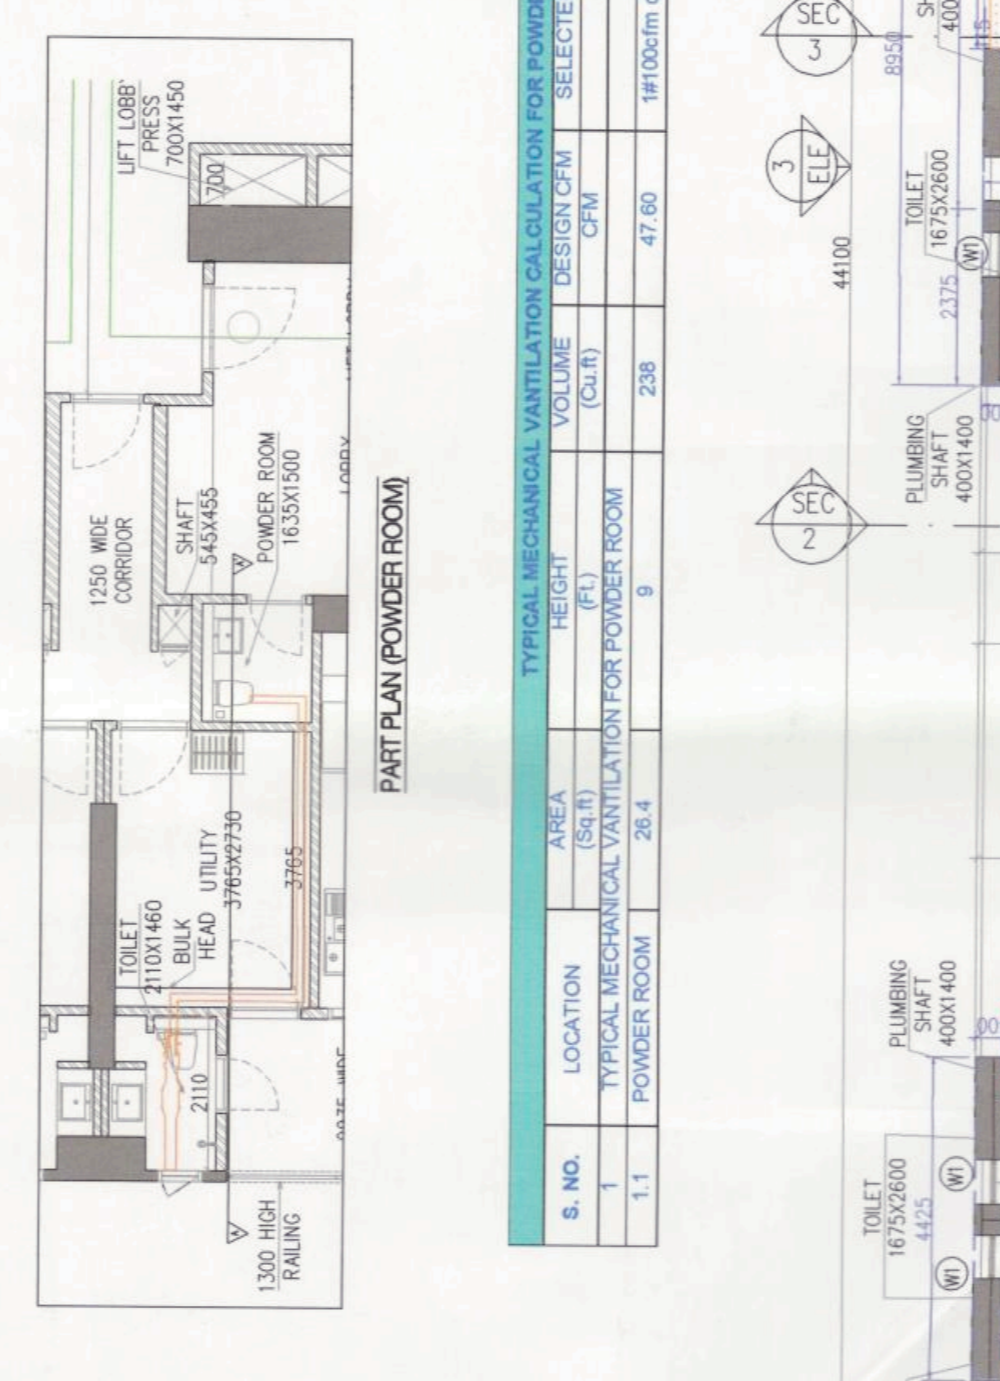

35TH REFUGE FLOOR PLAN (TOWER-F)

Sl. No.	Room No.	Room Name	Area (sqm)	Capacity
1	3501	Bed Room	12.50	1
2	3502	Bed Room	12.50	1
3	3503	Bed Room	12.50	1
4	3504	Bed Room	12.50	1
5	3505	Bed Room	12.50	1