

NOTE:-
1. BUILDING WILL BE DESIGNED (STRUCTURES) AS PER RELEVANT IS CODES FOR EARTH QUAKE RESISTANCE.

PROJECT
REVISED (1ST REVISION) BUILDING PLANS OF PHASE-VI (PRIVANUMEST) TALLING UNDER RESIDENTIAL COLONY LICENSING POLICY (N/EP) DATED 11/08/2022 ON LAND MEASURING 116.28625 ACRES (LICENCE NO. 219 OF 2022 DATED 25-10-23) (AN AREA MEASURING 103.66625 ACRES MARGINAL AND 12.6195 ACRES AS FRESH AS APPLIED AREA) IN SECTOR - 78 & 77, GURUGRAM MANESAR URBAN COMPLEX BEING DEVELOPED BY DLF LTD IN COLLABORATION WITH THE OWNERS AND IT'S ASSOCIATE COMPANIES.

DESIGN ARCHITECT
ARCHITECTS:
DESIGN FORUM INTERNATIONAL
Address : K-47, KAILASH COLONY, NEW DELHI - 48
Phone - 011-46556600, 46556601, FAX - 46556601
Website: www.designforuminternational.com
ASSOCIATE ARCHITECTS

RISIMIS ARCHITECTS
RSM'S ARCHITECTS PVT. LTD.
63 Nara Niwas Bhawanii Kunj (Behind D2), Vasant Kunj, New Delhi-110070.
Tel.-011-26889616, 26889617
WWW.RSMIS-ARCH.COM

This is a PROFESSIONAL BUILDING PLAN approved only for the purpose mentioned. Copied or used for any other purpose is strictly prohibited. In forwarding letter No. 552296, dated 24/04/2024.

OWNER'S SEAL & SIGNATURE
ARCHITECT'S SEAL & SIGNATURE






JAN-2025 Scale : 1:100 Drawing No. - 41ST FLOOR PLAN AREA CALCULATION LOWER TERRACE UPPER TERRACE (TOWER-E)

41ST FLOOR AREA CALCULATION

GR. NO.	AREA (SQ. M)	TYPE	REMARKS
1	100.00	LOUNGE	LOUNGE
2	100.00	LOUNGE	LOUNGE
DOOR AND WINDOW SCHEDULE

SR. NO.	TYPE	UNIT	NO.	AREA (SQ. M)	PERIMETER (M)	REMARKS
1	DOOR	1.20 X 2.10	10	25.20	10.80	DOOR
2	DOOR	1.20 X 2.10	10	25.20	10.80	DOOR
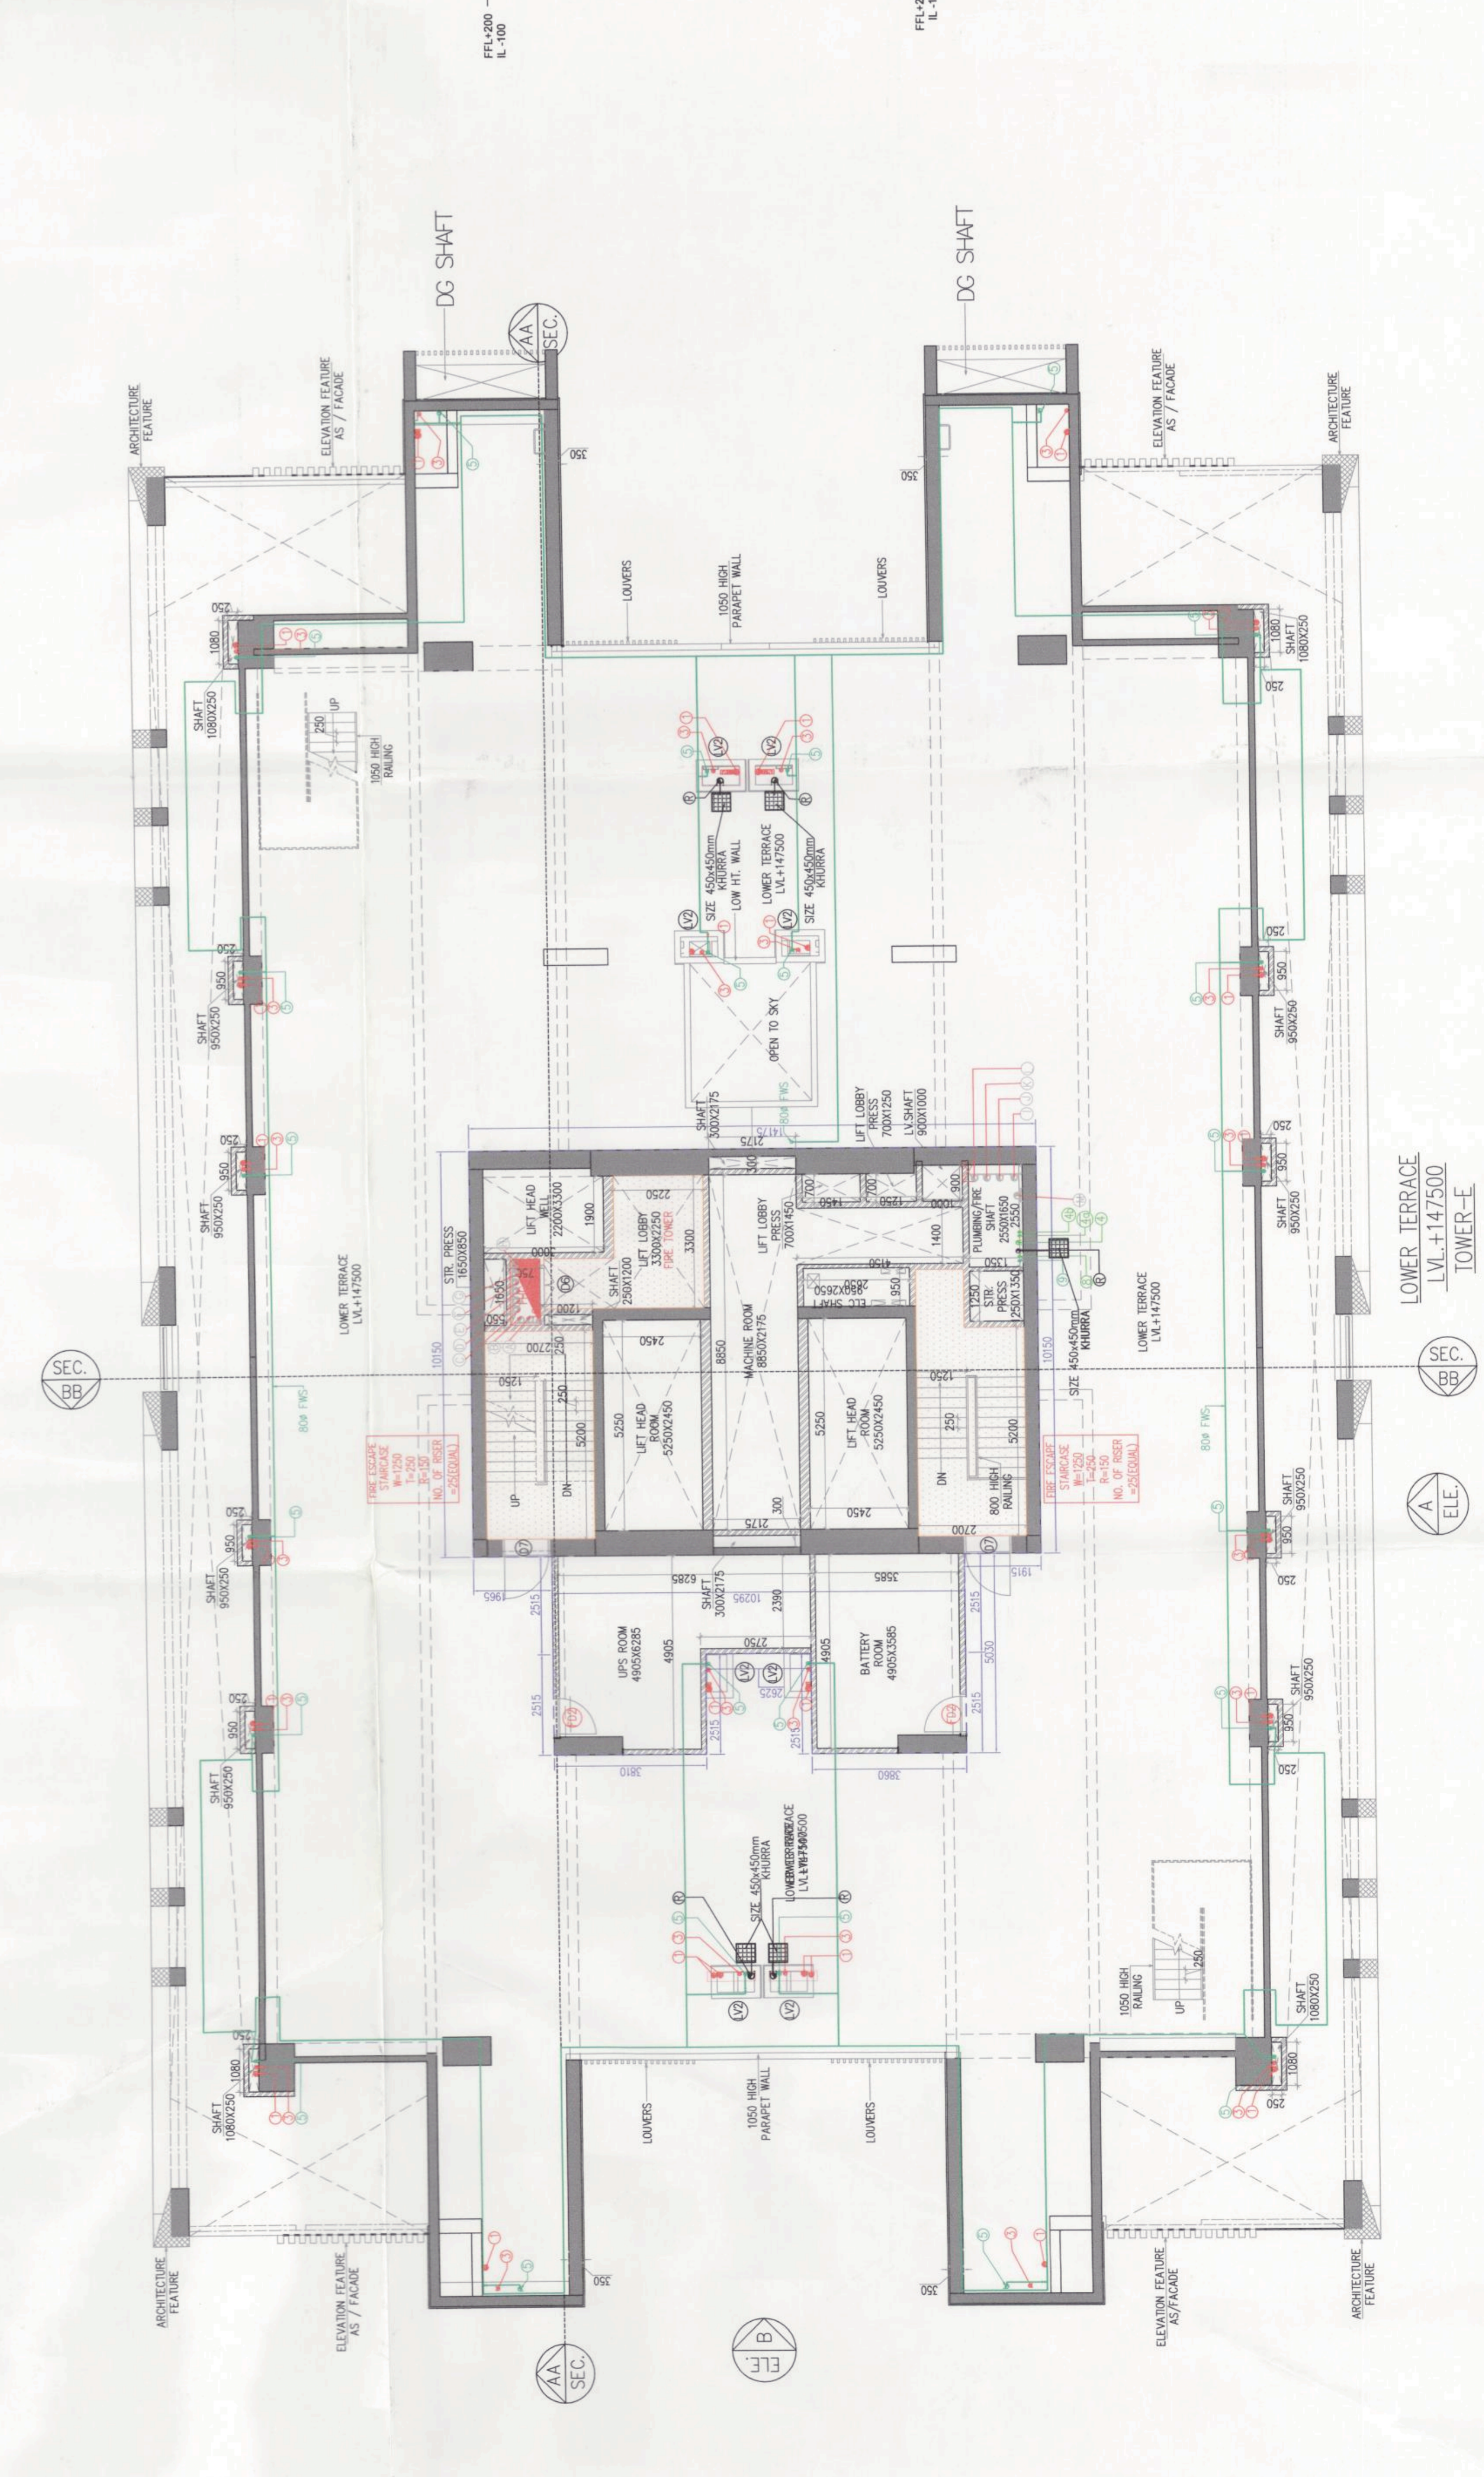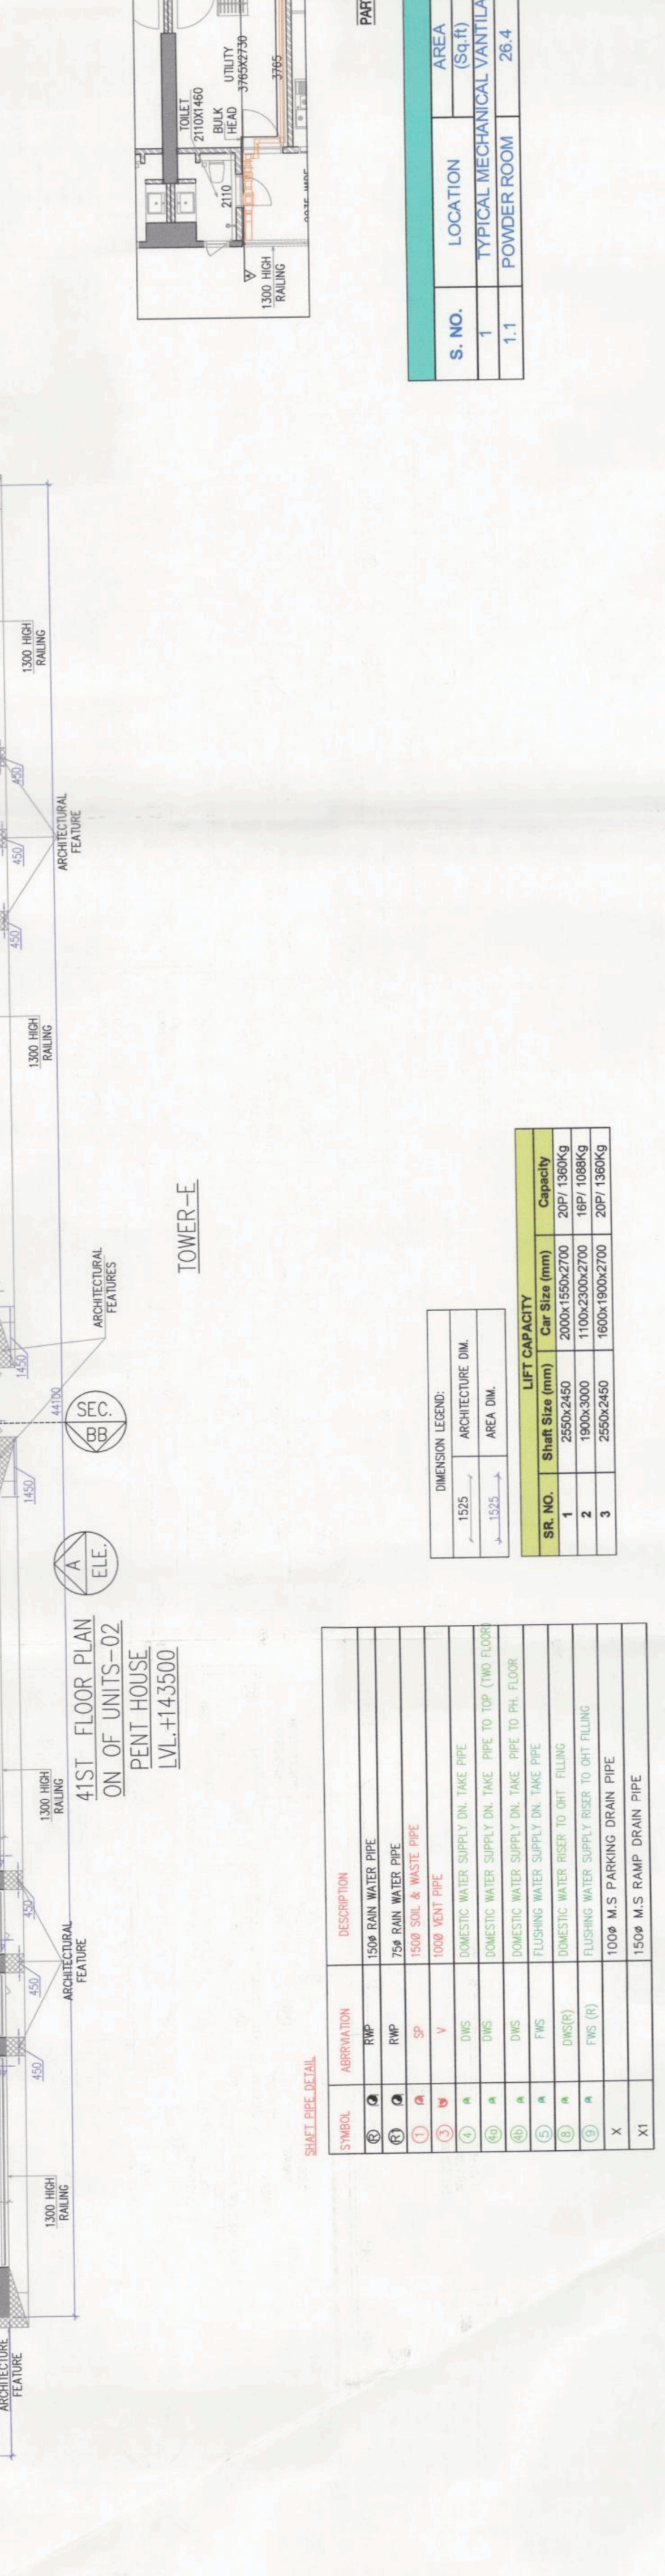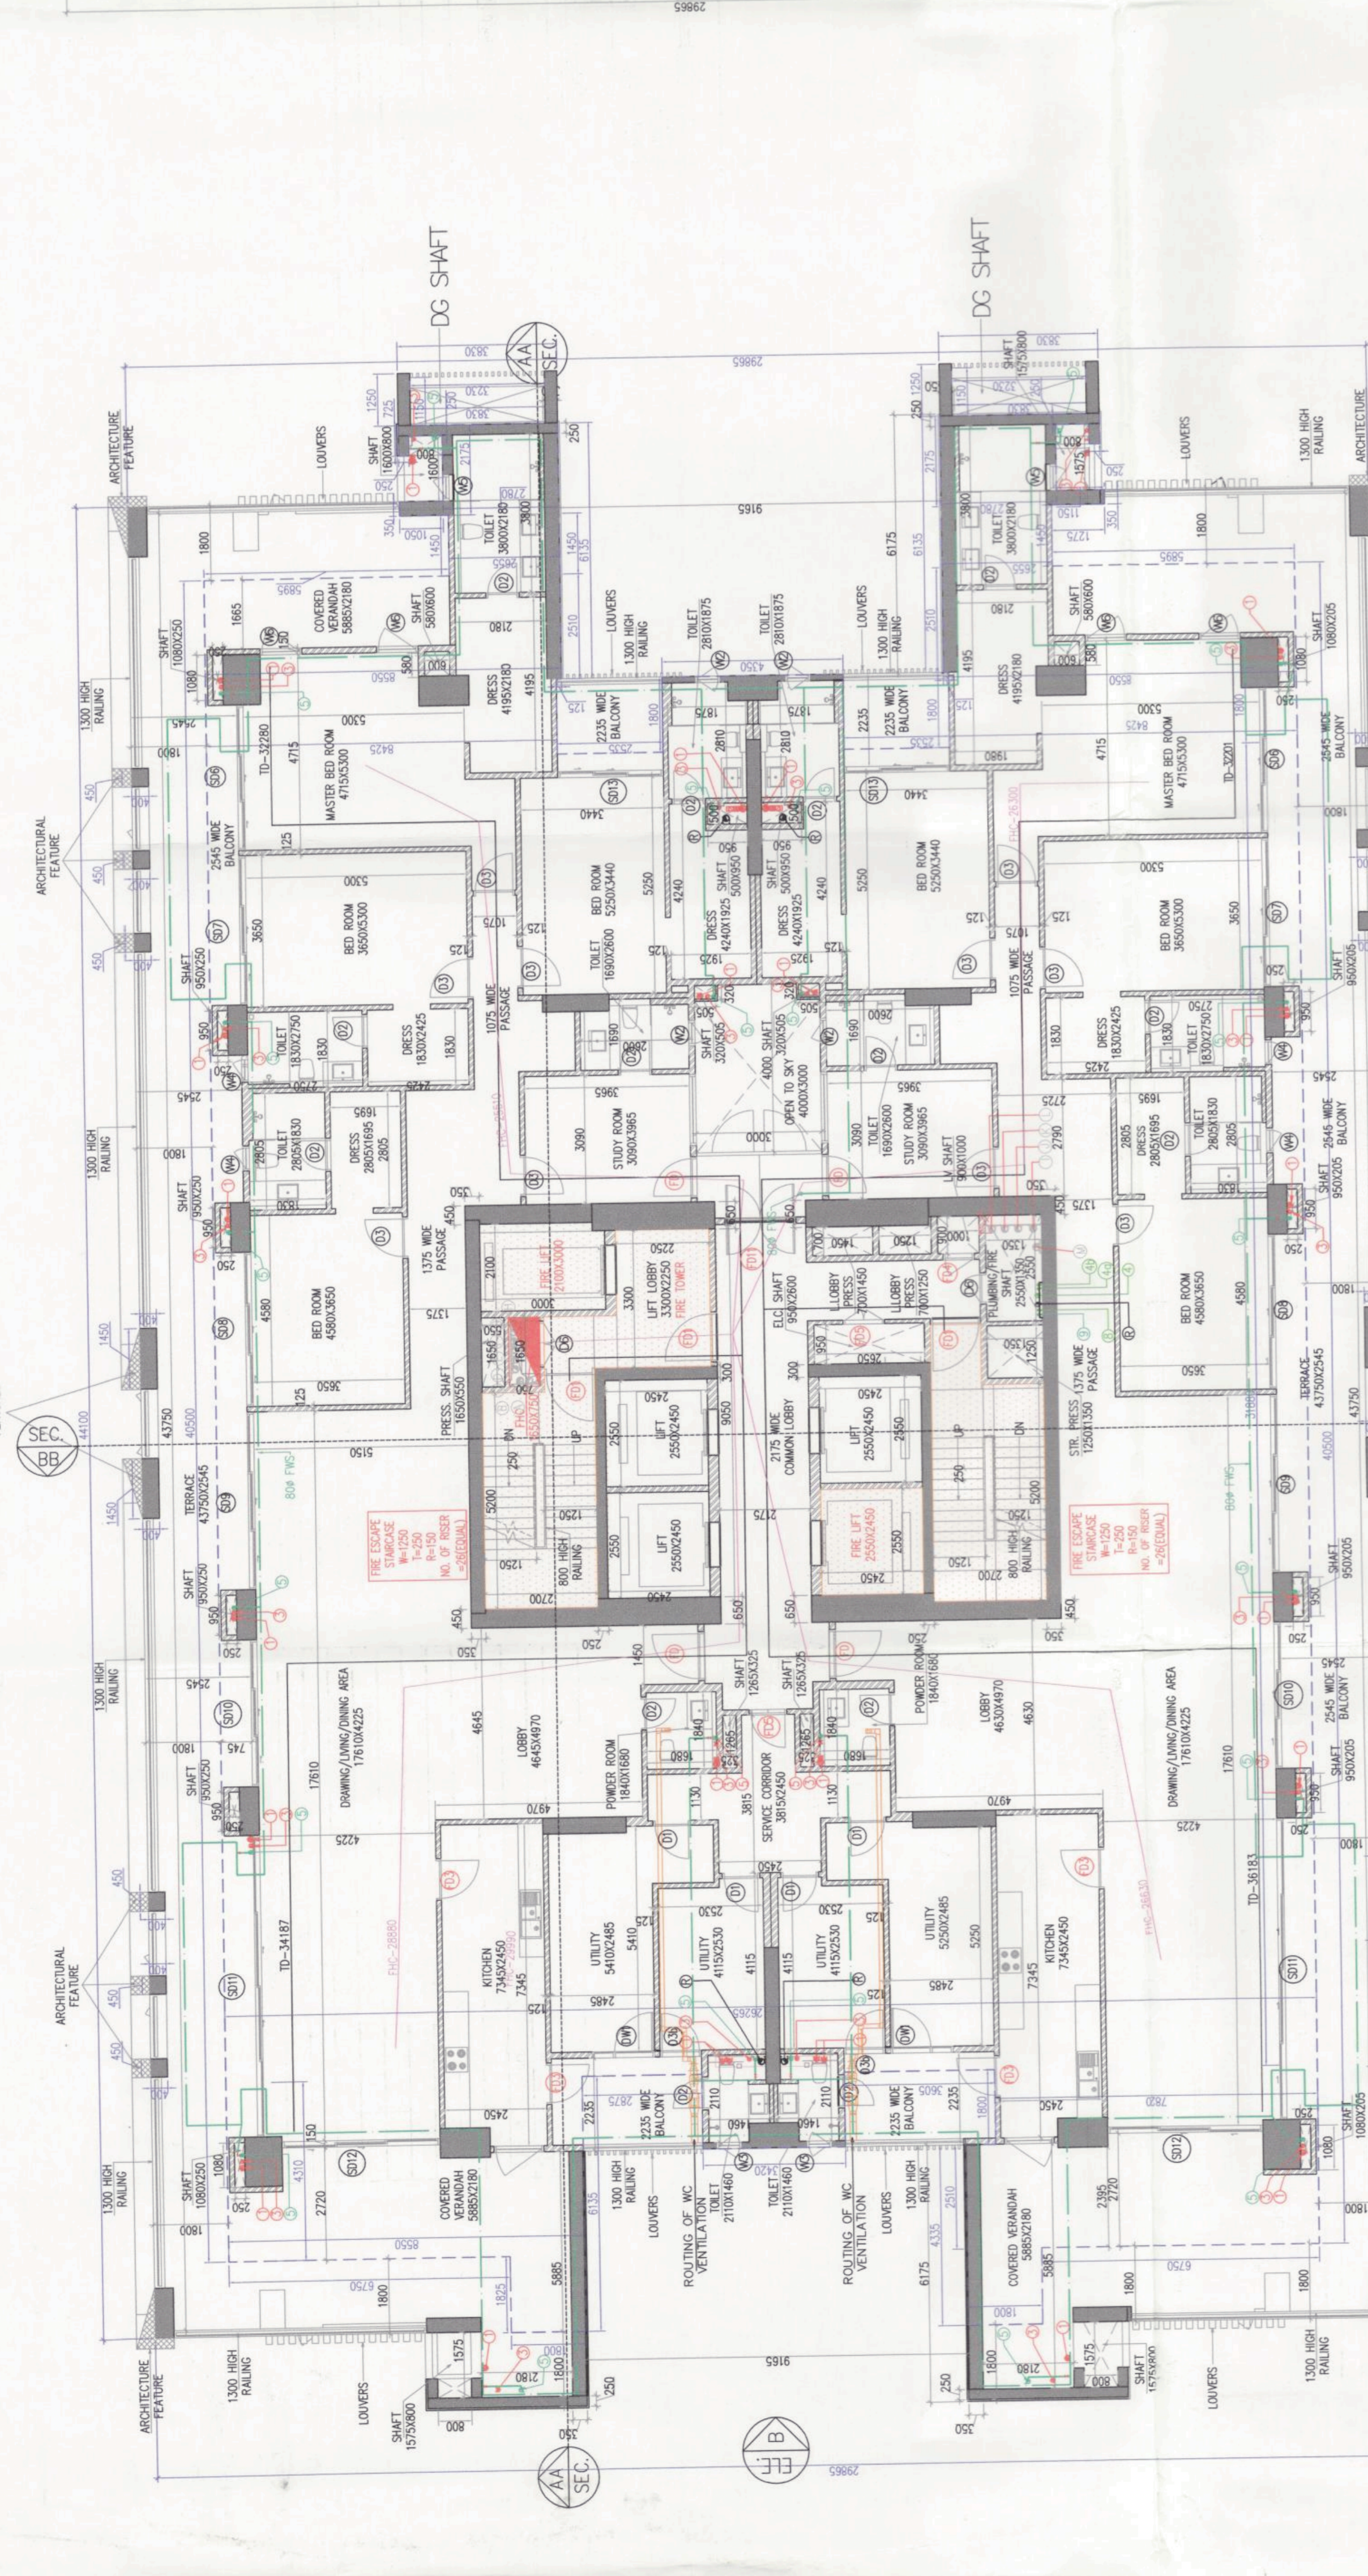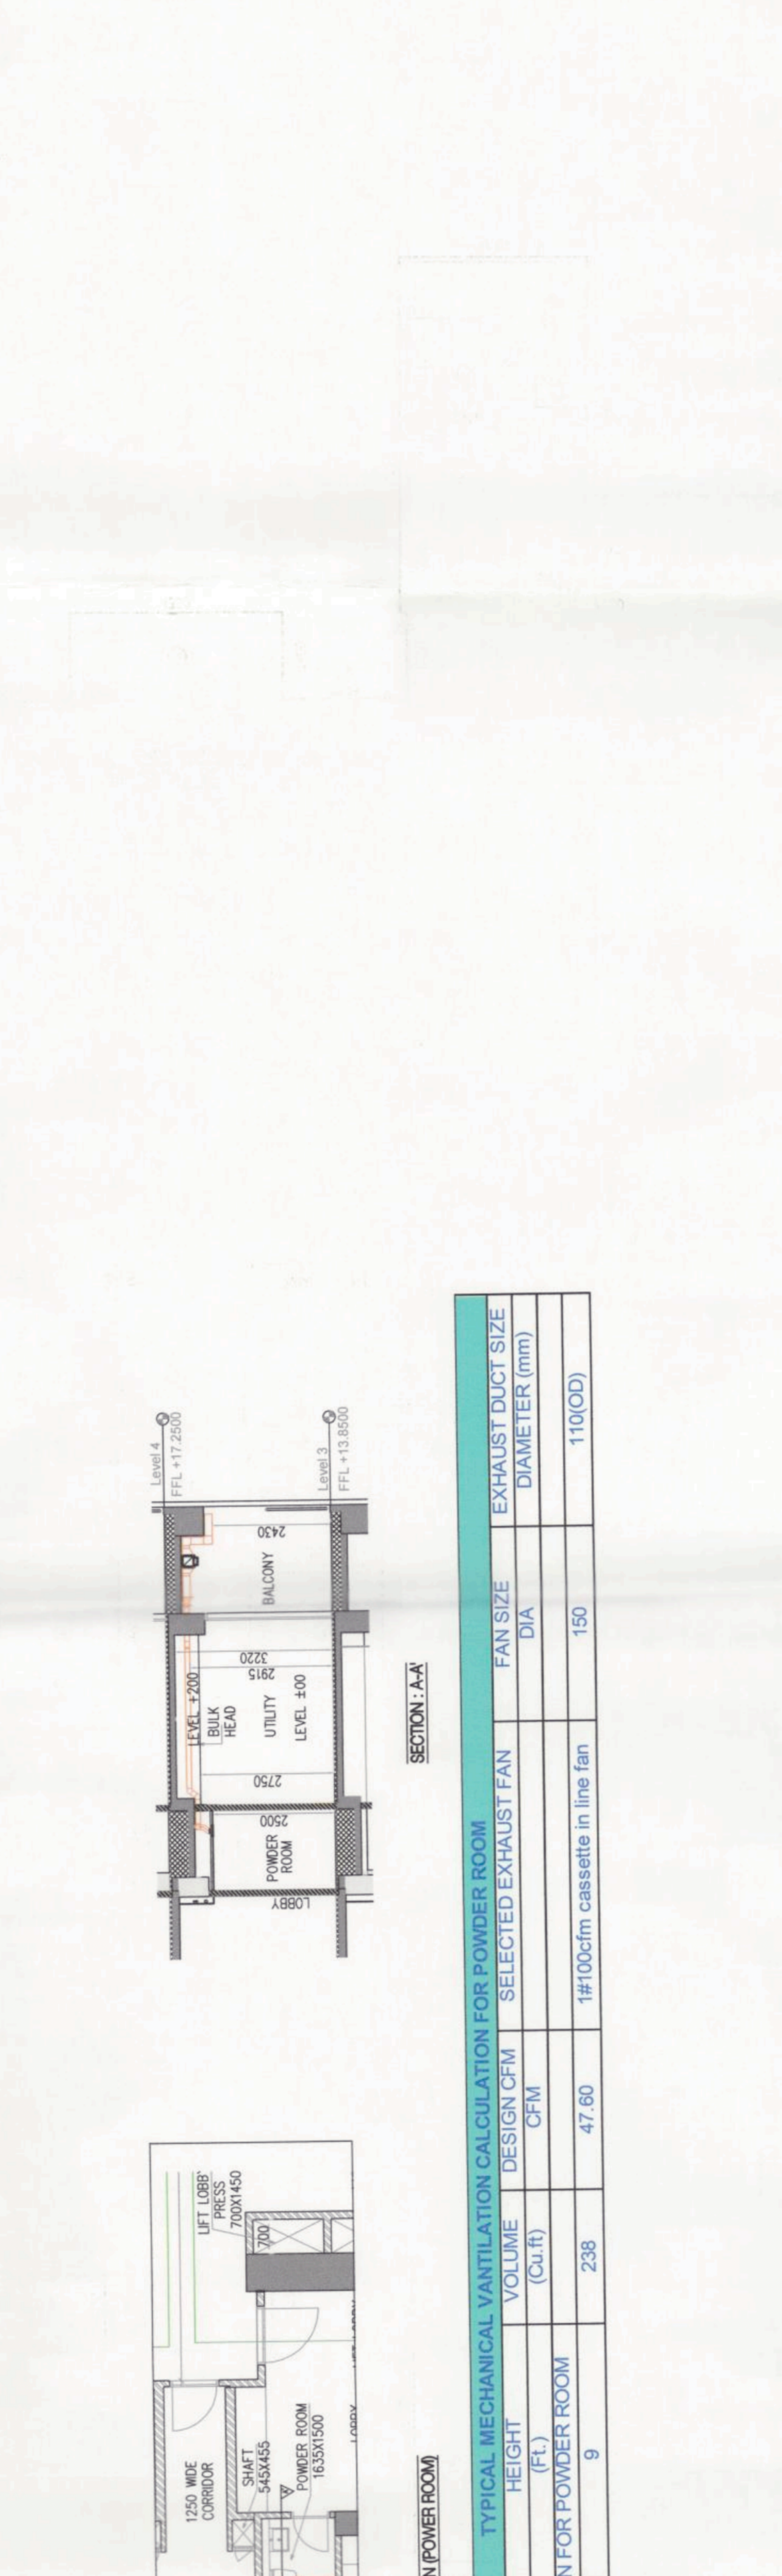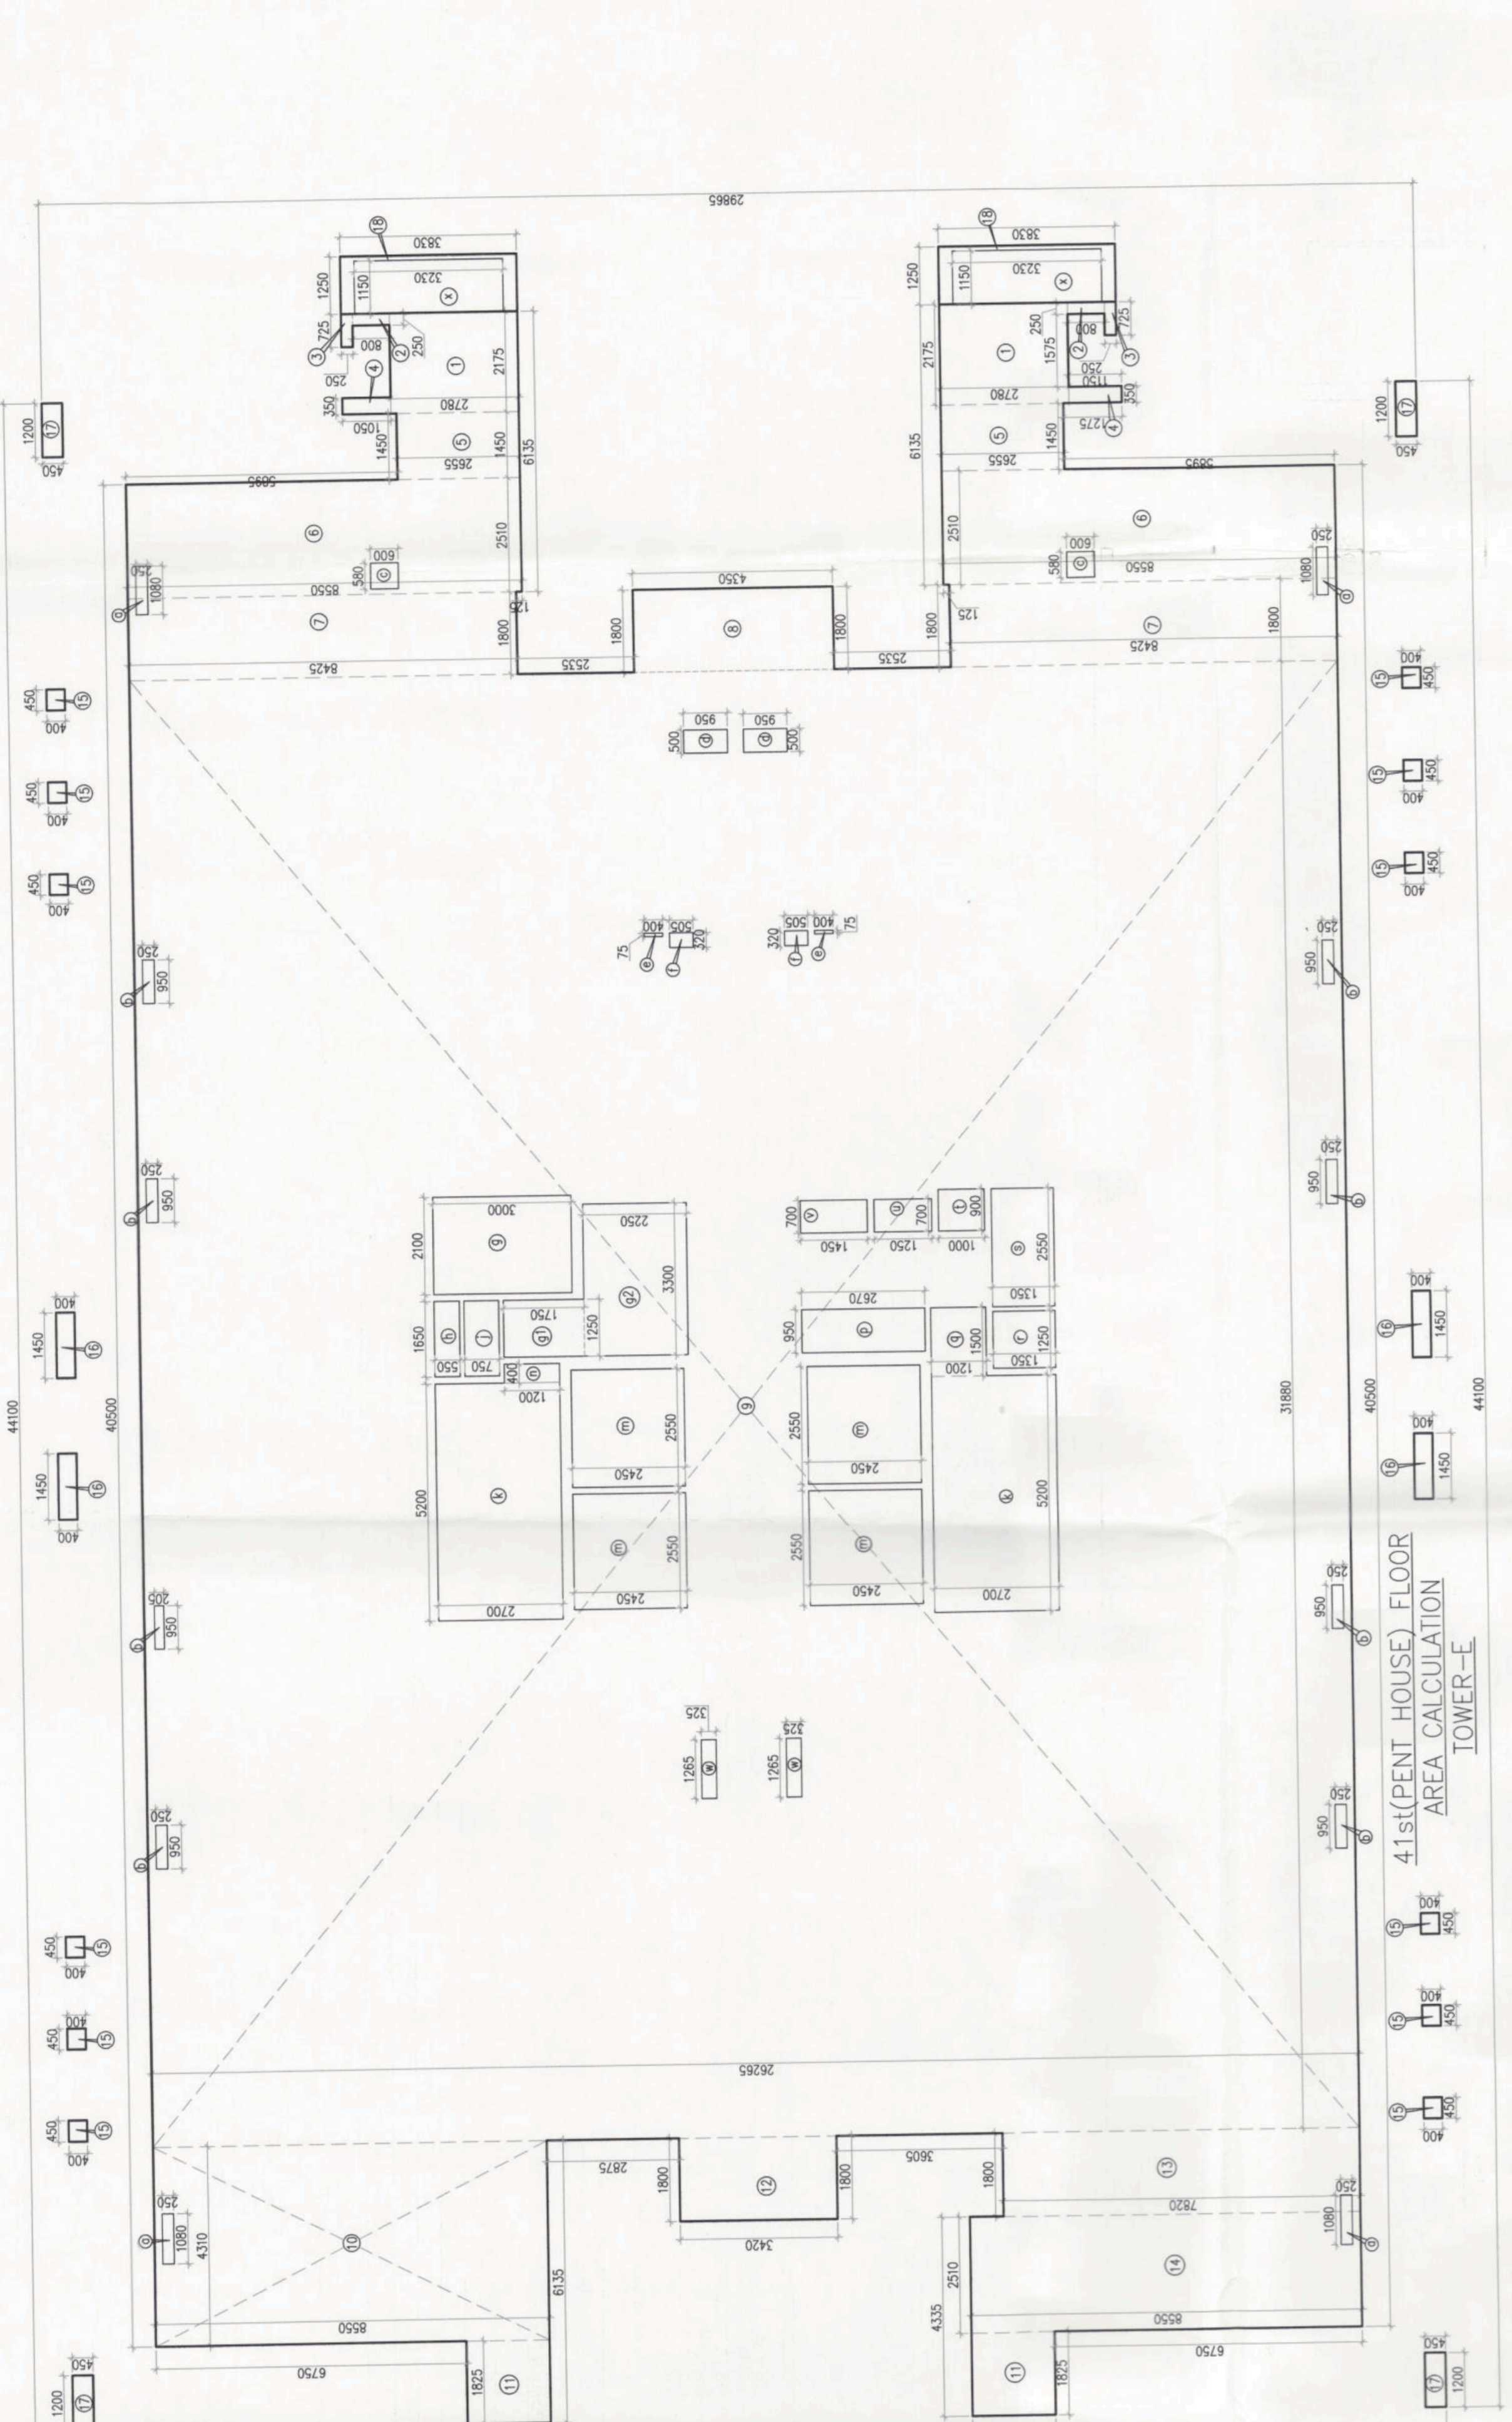

Scale : 1:100 Drawing No. - 41ST FLOOR PLAN AREA CALCULATION LOWER TERRACE UPPER TERRACE