


LEGEND SHEET:			DOOR/WINDOW SCHEDULE (GROUND FLOOR TO 2ND FLOOR LVL)		
S.No.	DESCRIPTION	SIZE	TYPE	FRAME SIZE	REMARKS
51	PL. SHAFT	0.525 X 1.675	W	2100 X 2100	PL. SHAFT
52	PL. SHAFT	0.525 X 1.675	H	2100 X 2100	PL. SHAFT
53	PL. SHAFT	0.525 X 1.675	W	2100 X 2100	PL. SHAFT
54	PL. SHAFT	0.525 X 1.675	H	2100 X 2100	PL. SHAFT
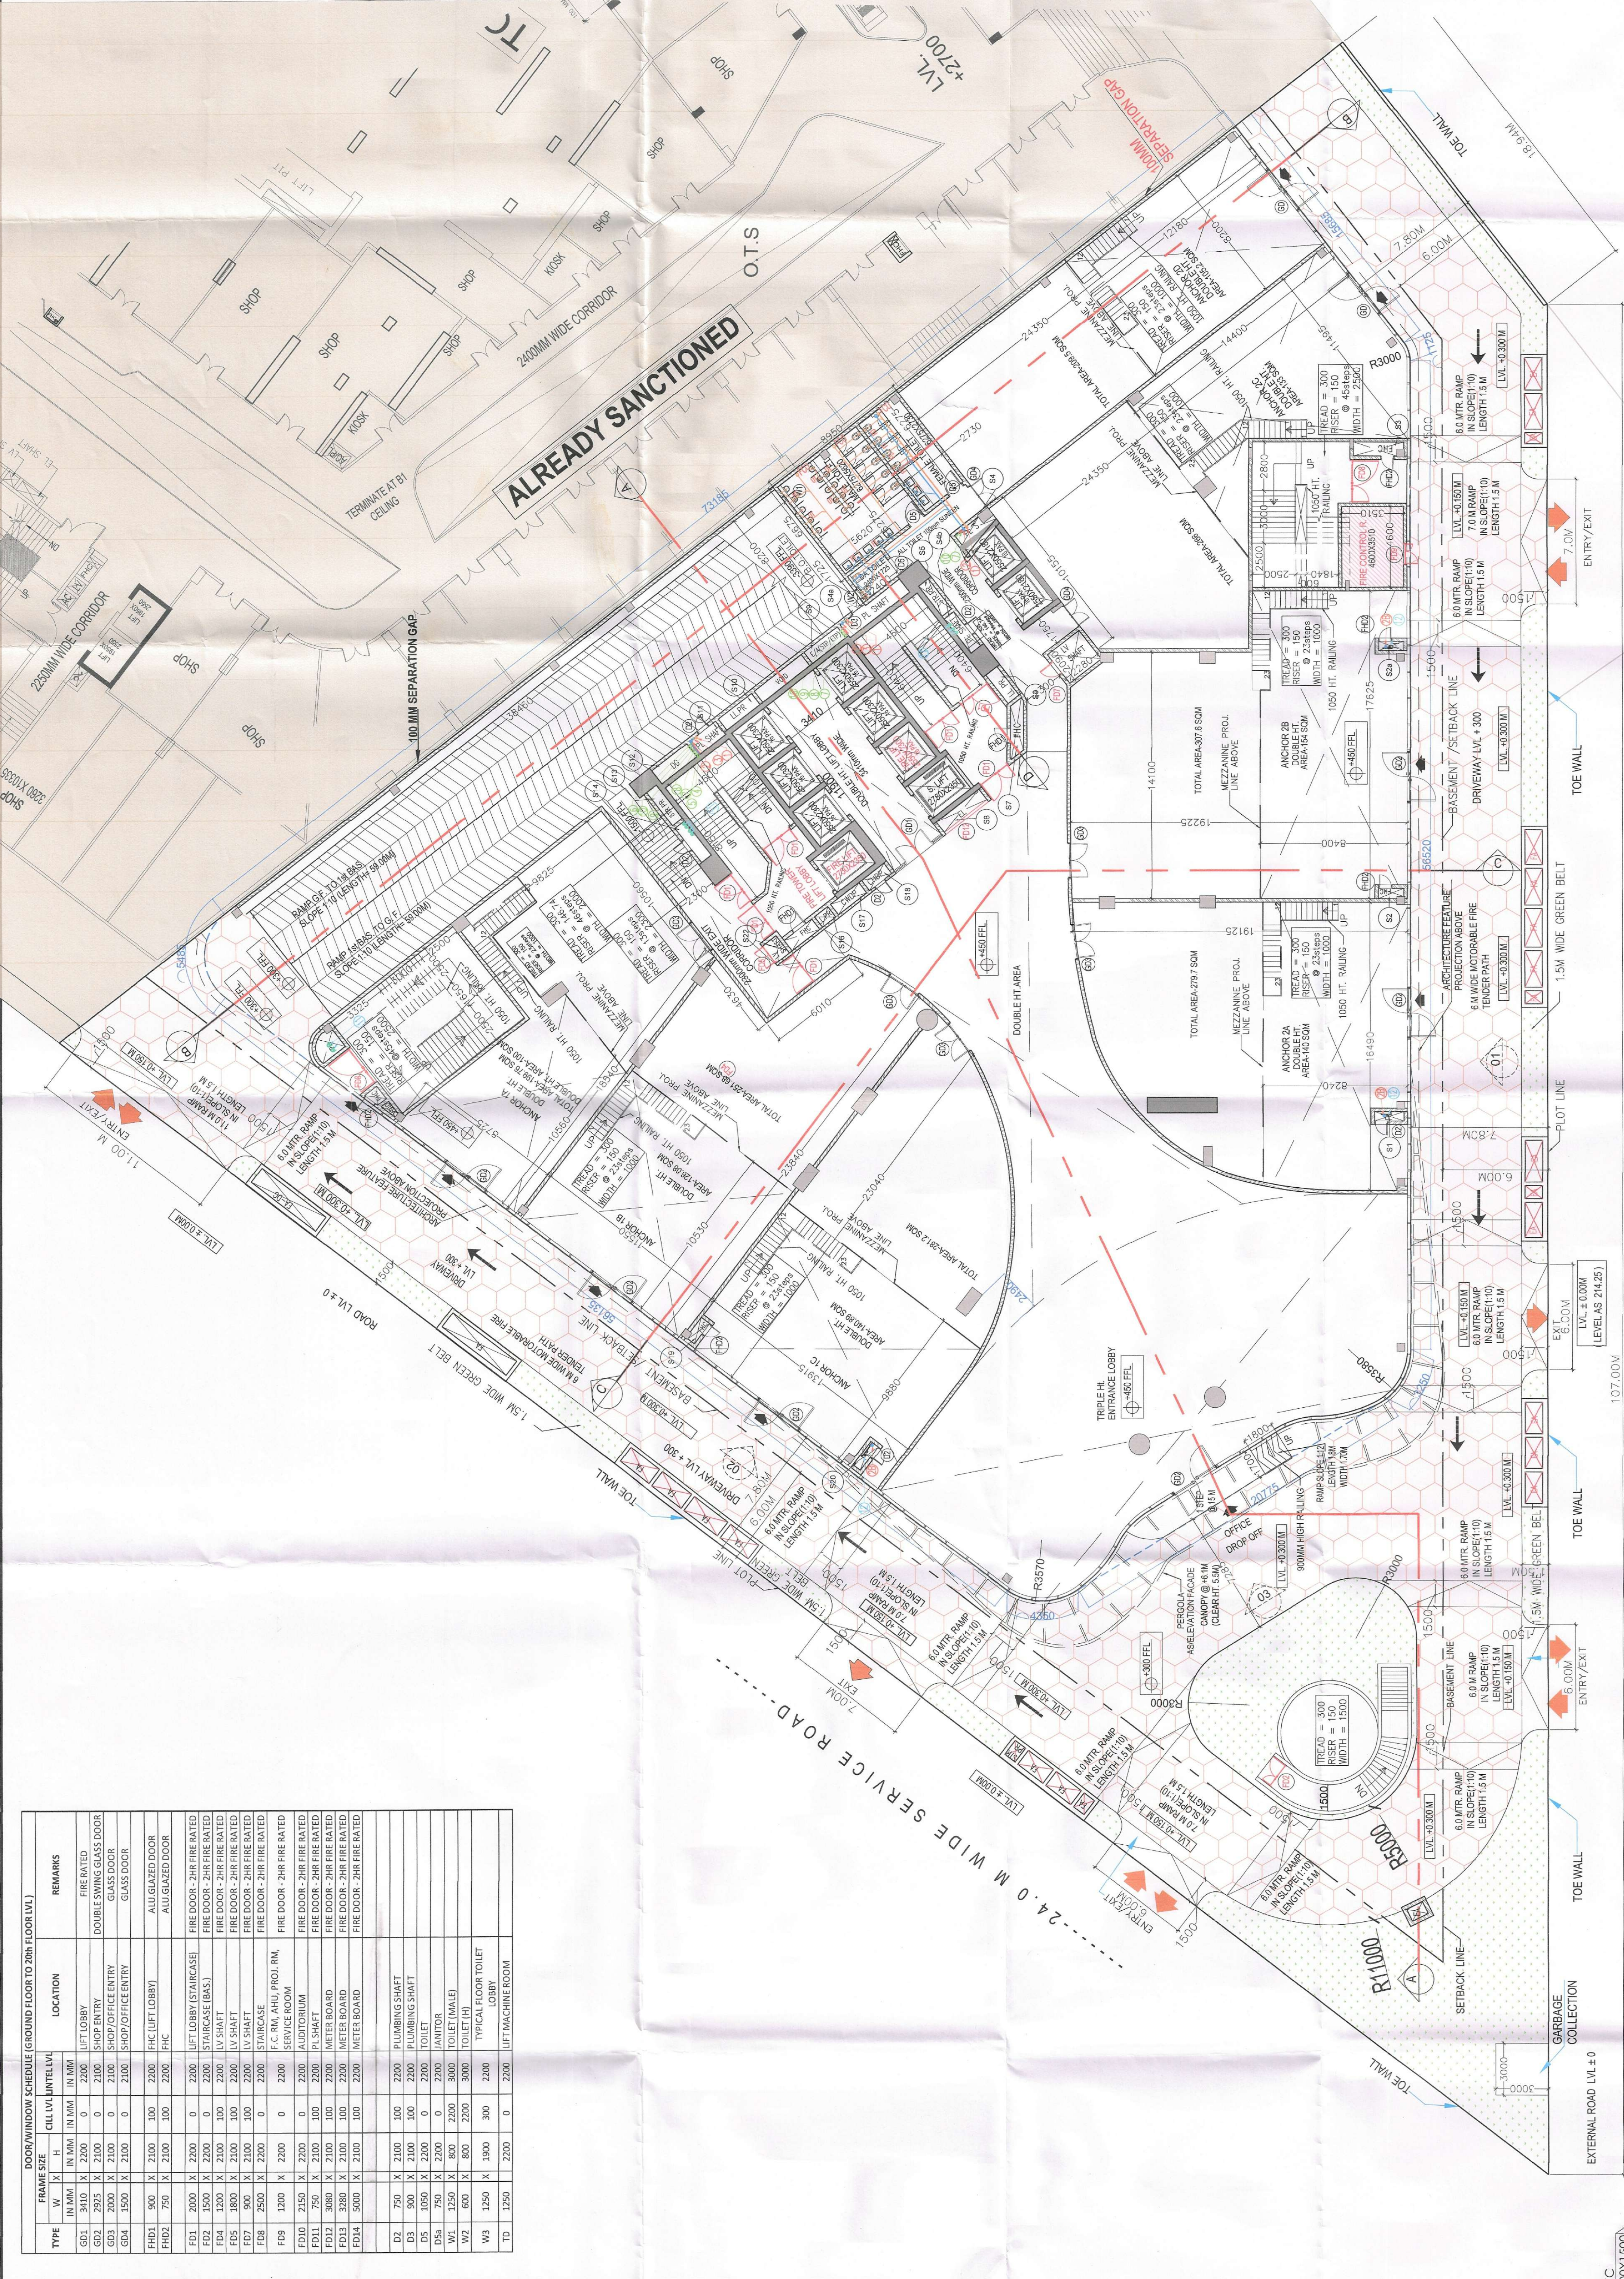

LEGEND FOR PLUMBING	
1	110.00 SMC SMC & VENT PIPE
2	110.00 SMC SMC & VENT PIPE
3	110.00 SMC SMC & VENT PIPE FOR OFFICE
4	110.00 SMC SMC & VENT PIPE FOR OFFICE
KEY PLAN

1. WHOLE BUILDING SHALL BE MECHANICALLY VENTILATED WITH 100% FRESH AIR.
2. BACKUP AND SPRINKLER SHALL BE MECHANICALLY VENTILATED WITH 100% FRESH AIR.
3. ALL PARTITION ARE IN 125.00MM THICK IN BLOCK WORK.
4. ALL PARTITION ARE IN 125.00MM THICK IN BLOCK WORK.

NOTES

1. WHOLE BUILDING SHALL BE MECHANICALLY VENTILATED WITH 100% FRESH AIR.
2. BACKUP AND SPRINKLER SHALL BE MECHANICALLY VENTILATED WITH 100% FRESH AIR.
3. ALL PARTITION ARE IN 125.00MM THICK IN BLOCK WORK.
4. ALL PARTITION ARE IN 125.00MM THICK IN BLOCK WORK.

OWNER'S NAME :
M/s Union Buildmart Pvt. Ltd.
Vibrant Infracon Pvt. Ltd.
Targe Buildcon Pvt. Ltd.
In collaboration with Union Buildmart Pvt. Ltd.

Architect:

GIAN P. MATHUR AND ASSOCIATES (P) LTD.
C-55, East Of Kailash, New Delhi-110065
ARCHITECTS : T: 011-46999999 / F: 011-46999912
& PLANNERS : E: info@gpmindia.com / W: www.gpmindia.com

Project Title:

Proposed building plans for phase-4 (Commercial Block) submitting herewith for setting up of a Group Housing Colony under Mixed land use in TOD Zone for an area measuring 15.0625 acres (15.03125+0.03125) (86% GH component and 14% commercial component) (350 FAR) (License No.106 of 2021 dated 16.12.2021 for an area measuring 15.03125 acres and License No.214 of 2023 dated 20.10.2023 for an area measuring 0.03125 acre) in revenue estate of Chaunda, being developed by M/s Union Buildmart Pvt. Ltd.

SUBMISSION DRAWING

Status

Sheet Title

GROUND FLOOR PLAN

Owner's Sign

Architect's Sign

GIAN P. MATHUR
ARCHITECT
B. Arch. NCA-11A
CA No. 30/5769
Registered and licensed for Practice
(National Service only subject to conditions)
in forwarding letter No. 30/5769

DWG. No.

SD/ARM3M-113.T.04