

1. BUILDING WILL BE DESIGNED (STRUCTURES) AS PER RELEVANT IS CODES FOR EARTH QUAKE RESISTANCE.
2. THE BUILDING IS ARTIFICIALLY LIT AND MECHANICALLY VENTILATED.

<i>Abd. Wahid</i>	S.T.P (HQ)	S.T.P (G.C.T.P (Hr.)
Member	Weste Sosay	Member Chairman
B.P.A.C.	B.P.A.C.	B.P.A.C.

JD. PA. ATP.

REVISED (2nd Revision) BUILDING PLANS OF GROUP HOUSING COLONY AREA MEASURING 25.087 ACRES (LICENCE NO. 123 OF 2012 DATED 20-12-2012 IN SECTOR-63, GURGAON BEING DEVELOPED BY ARJIE BUILDERS & DEVELOPERS PVT. LTD. AND OTHERS IN COLLABORATION WITH DLF HOME DEVELOPERS LTD)(EARLIER KNOWN AS DLF NEW GURGAON HOME DEVELOPERS PVT.LTD)

ARCHITECTURE:
ARCOP
ARCOP ASSOCIATES PVT LTD
Plot No. 36B, Sector-32, Institutional Area
Gurgaon, Haryana. 122001, India
Tel.: 91-124-4595500
91-124-4595550
Fax: 91-124-4595550

R|S|M|S
ARCHITECTS


 PANKAJ SARAN
 Council of Architecture
 Registration No.
 CA/001/29881

MARCH :- 2024	Scale : 1,100	Drawing No TB-01
Drawing Title: - STILT FLOOR PLAN & STILT FLOOR AREA CALCULATION		

TOWER-B

Note :-

1. BUILDING WILL BE DESIGNED (STRUCTURES) AS PER RELEVANT IS CODES FOR EARTH QUAKE RESISTANCE.
2. THE BUILDING IS ARTIFICIALLY LIT AND MECHANICALLY VENTILATED.

LEGEND :-

ALREADY SANCTIONED MEMO NO. ZP-1524/AD(RA)/2023/2097 DATED:20-01-2023									
A. OF GROUND COVERAGE (TOWER-B)									
Sl. No.	Area (sq.m)	Sl. No.	Area (sq.m)	Sl. No.	Area (sq.m)	Sl. No.	Area (sq.m)	Sl. No.	Area (sq.m)
1	25.706	11	15.228	21	271.605	31	5204	41	271.605
2	10.000	12	9.478	22	224.775	32	5204	42	224.775
3	2.425	13	9.478	23	53.539	33	5204	43	53.539
4	0.500	14	0.480	24	0.480	34	5204	44	0.480
5	0.500	15	0.480	25	0.480	35	5204	45	0.480
6	0.500	16	0.480	26	0.480	36	5204	46	0.480
7	0.500	17	0.480	27	0.480	37	5204	47	0.480
8	0.500	18	0.480	28	0.480	38	5204	48	0.480
9	0.500	19	0.480	29	0.480	39	5204	49	0.480
10	0.500	20	0.480	30	0.480	40	5204	50	0.480
11	1.500	21	0.480	31	0.480	41	5204	51	0.480
12	1.500	22	0.480	32	0.480	42	5204	52	0.480
13	1.500	23	0.480	33	0.480	43	5204	53	0.480
132	1.500	142	0.480	152	0.480	162	5204	172	

LEGEND: -

SCHEDULE OF SERVICES ON FLOOR								
SER.	TYPE	WGRH	#DOIT	SUL HT	DOOR FLIGHT	PRM RATING	MATERIAL	LOCATION
1.	F10	1250	2400	-	-	2 HRS	AS REQUIRED	ONE TOWER
2.	F10	1300	2400	-	-	2 HRS	AS REQUIRED	ONE TOWER
3.	G.	1300	2400	-	-			
4.	G1	1500	2400	-	-			

PROJECT:

REVISED BUILDING PLANS OF GROUP
HOUSING COLONY AREA MEASURING 25.087
ACRES (LICENCE NO. 123 OF 2012 DATED
20-12-2012 IN SECTOR-63, GURGAON, BEING
DEVELOPED BY ARLIE BUILDERS &
DEVELOPERS PVT. LTD. AND OTHERS IN
COLLABORATION WITH DLF HOME
DEVELOPERS LTD./EARLIER KNOWN AS DLF
NEW GURGAON HOME DEVELOPERS PVT.LTD)

ARCHITECTURE:

ARCOP

ARCOP ASSOCIATES PVT LTD
Plot No. 36B, Sector-32, Institutional Area,
Gurgaon, Haryana. 122001, India
Tel.: 91-124-4595500
91-124-4595550
Fax: 91-124-4595550

TO BE READ WITH THIS OFFICE
MEMO NO. 2097
DATED: 20-01-2023

[Handwritten signature]

S/P(HQ)
S/P(G) CTB
Member P-06
BPAC BPAC

ATP(HQ)

JD. *[Signature]*
MEMBER A.T.P. *[Signature]*

ARCHITECT'S SEAL & SIGNATURE	OWNER'S SEAL & SIGNATURE
---------------------------------	-----------------------------

Prateek Bhatnagar
DLF Home Developers Limited

JAN. - 2023.

Drawing Title: -	Drawing No: -
MACHINE ROOM-2 PLAN & ROOF PLAN TOWER-B	TB-06

Building plans have been checked and found in order.
 ...not Public Health Services point of view.

[illegible]

TOP ROOF
VL+147125
TOWER-B

PS & BATTERY &
MACHINE ROOM-2
LV-144350
TOWER-B

SLIDE	SUBJECT	DESCRIPTION
540	24003	NON
1	1	● QUICK RESPONSE (3-5) THE UNARMED 68% (N-80)
2	2	● QUICK RESPONSE (3-5) T-1000 THE UNARMED 68% (N-80)
3	3	● 9.1% WATER THE THE EXTINGUISHER
4	4	● 4.3 kg CO2 PORTABLE THE EXTINGUISHER
5	5	● 6 kg ABC THE THE EXTINGUISHER

[illegible]

PIPE SLEEVE LEGEND	
(S)	150# SLEEVE FOR SOIL & WASTE PIPE AT 50MM ABOVE FROM TOILET SINK
(S2)	20# SLEEVE FOR WATER SUPPLY PIPE AT 50MM ABOVE FROM TOILET SINK

1. BUILDING WILL BE DESIGNED (STRUCTURES) AS PER RELEVANT IS CODES FOR EARTH QUAKE RESISTANCE.
2. THE BUILDING IS ARTIFICIALLY LIT AND MECHANICALLY VENTILATED.

LEGEND: -

PROJECT:

REVISED BUILDING PLANS OF GROUP
HOUSING COLONY AREA MEASURING 25,087
ACRES (LICENCE NO. 123 OF 2012 DATED
20-12-2012 IN SECTOR-63, GURGAON, BEING
DEVELOPED BY ARTLE BUILDERS &
DEVELOPERS PVT. LTD. AND OTHERS IN
COLLABORATION WITH DLF HOME
DEVELOPERS LTD (EARLIER KNOWN AS DLF
NEW GURGAON HOME DEVELOPERS PVT.LTD)

ARCHITECTURE:
ARCOP

ARCOP ASSOCIATES PVT LTD
Plot No. 36B, Sector-32, Institutional Area,
Gurgaon, Haryana, 122001, India
Tel.: 91-124-4595500
91-124-4595550
Fax: 91-124-4595550

TO BE READ WITH THIS OFFICE
MEMO NO. 2097
DATED: 20-01-2023





William S. T.P. (HQ)
 S.T.P. (HQ)
 Member
 BPAC
 BPAC
 BPAC

Rain

ODD
MEMBER
EPAC


ARCHITECT'S SEAL & SIGNATURE	OWNER'S SEAL & SIGNATURE
---------------------------------	-----------------------------

[Signature]
PRATEEK BHATNAGAR
ARCHITECT
M.C.A., A.I.A.,
Registration No. - CA/2003/032072

Drawing Title: - TYPICAL FLOOR PLAN & AREA CALCULATION		Drawing No: - TB-03
JAN. - 2023.	Scale : 1:100	

SAL TYPE	WIDTH	SCHEDULE OF SPANNING ON FLOOR			MATERIAL
		SPAN	SL. HT	LOSS	
1	DW	2875	5000	-	ALUMINIUM GLASS
2	DW	1930	5000	-	ALUMINIUM GLASS
3	DI	900	2650	-	WOODEN
4	DI	1055	2400	-	WOODEN
5	DI	1305	2400	-	WOODEN
6	DI	1795	2400	-	WOODEN
7	DI	1500	2400	-	WOODEN
8	DI	1800	2450	-	WOODEN
9	DI	2025	2400	-	WOODEN
10	DI	1500	4800	-	ALUMINIUM GLASS
11	DI	1055	4800	-	ALUMINIUM GLASS
12	DI	1775	5000	-	ALUMINIUM GLASS
13	DI	1305	5000	-	ALUMINIUM GLASS
14	DI	2400	5000	-	ALUMINIUM GLASS
15	DI	2875	5000	-	ALUMINIUM GLASS
16	DI	3050	5700	-	ALUMINIUM GLASS
17	DI	4000	5700	-	ALUMINIUM GLASS
18	DI	4640	5700	-	ALUMINIUM GLASS
19	DI	5655	5000	-	ALUMINIUM GLASS
20	DI	5475	5700	-	ALUMINIUM GLASS
21	DI	7400	5000	-	-
22	DI	7400	5000	-	AS SPECIFIED
23	DI	1000	2450	-	2.45% AS SPECIFIED
24	DI	1300	2400	-	2.45% AS SPECIFIED
25	DI	1025	2700	-	2.45% AS SPECIFIED
26	DI	1000	2700	-	2.45% AS SPECIFIED
27	DI	1000	2400	-	2.45% AS SPECIFIED

DETAIL OF SERVICE PERSONAL		TOWER B		TOWER C		TOWER D		TOWER E		TOWER F		TOWER G		TOWER H		TOWER I		TOWER J		TOWER K		TOWER L		TOWER M		TOWER N		TOWER O		TOWER P		TOWER Q		TOWER R		TOWER S		TOWER T		TOWER U		TOWER V		TOWER W		TOWER X		TOWER Y		TOWER Z		TOWER AA		TOWER AB		TOWER AC		TOWER AD		TOWER AE		TOWER AF		TOWER AG		TOWER AH		TOWER AI		TOWER AJ		TOWER AK		TOWER AL		TOWER AM		TOWER AN		TOWER AO		TOWER AP		TOWER AQ		TOWER AR		TOWER AS		TOWER AT		TOWER AU		TOWER AV		TOWER AW		TOWER AX		TOWER AY		TOWER AZ		TOWER BA		TOWER BB		TOWER BC		TOWER BD		TOWER BE		TOWER BF		TOWER BG		TOWER BH		TOWER BI		TOWER BJ		TOWER BK		TOWER BL		TOWER BM		TOWER BN		TOWER BO		TOWER BP		TOWER BQ		TOWER BR		TOWER BS		TOWER BT		TOWER BU		TOWER BV		TOWER BW		TOWER BX		TOWER BY		TOWER BZ		TOWER CA		TOWER CB		TOWER CC		TOWER CD		TOWER CE		TOWER CF		TOWER CG		TOWER CH		TOWER CI		TOWER CJ		TOWER CK		TOWER CL		TOWER CM		TOWER CN		TOWER CO		TOWER CP		TOWER CQ		----------------------------	--	---------	--	---------	--	----------	--	----------	--

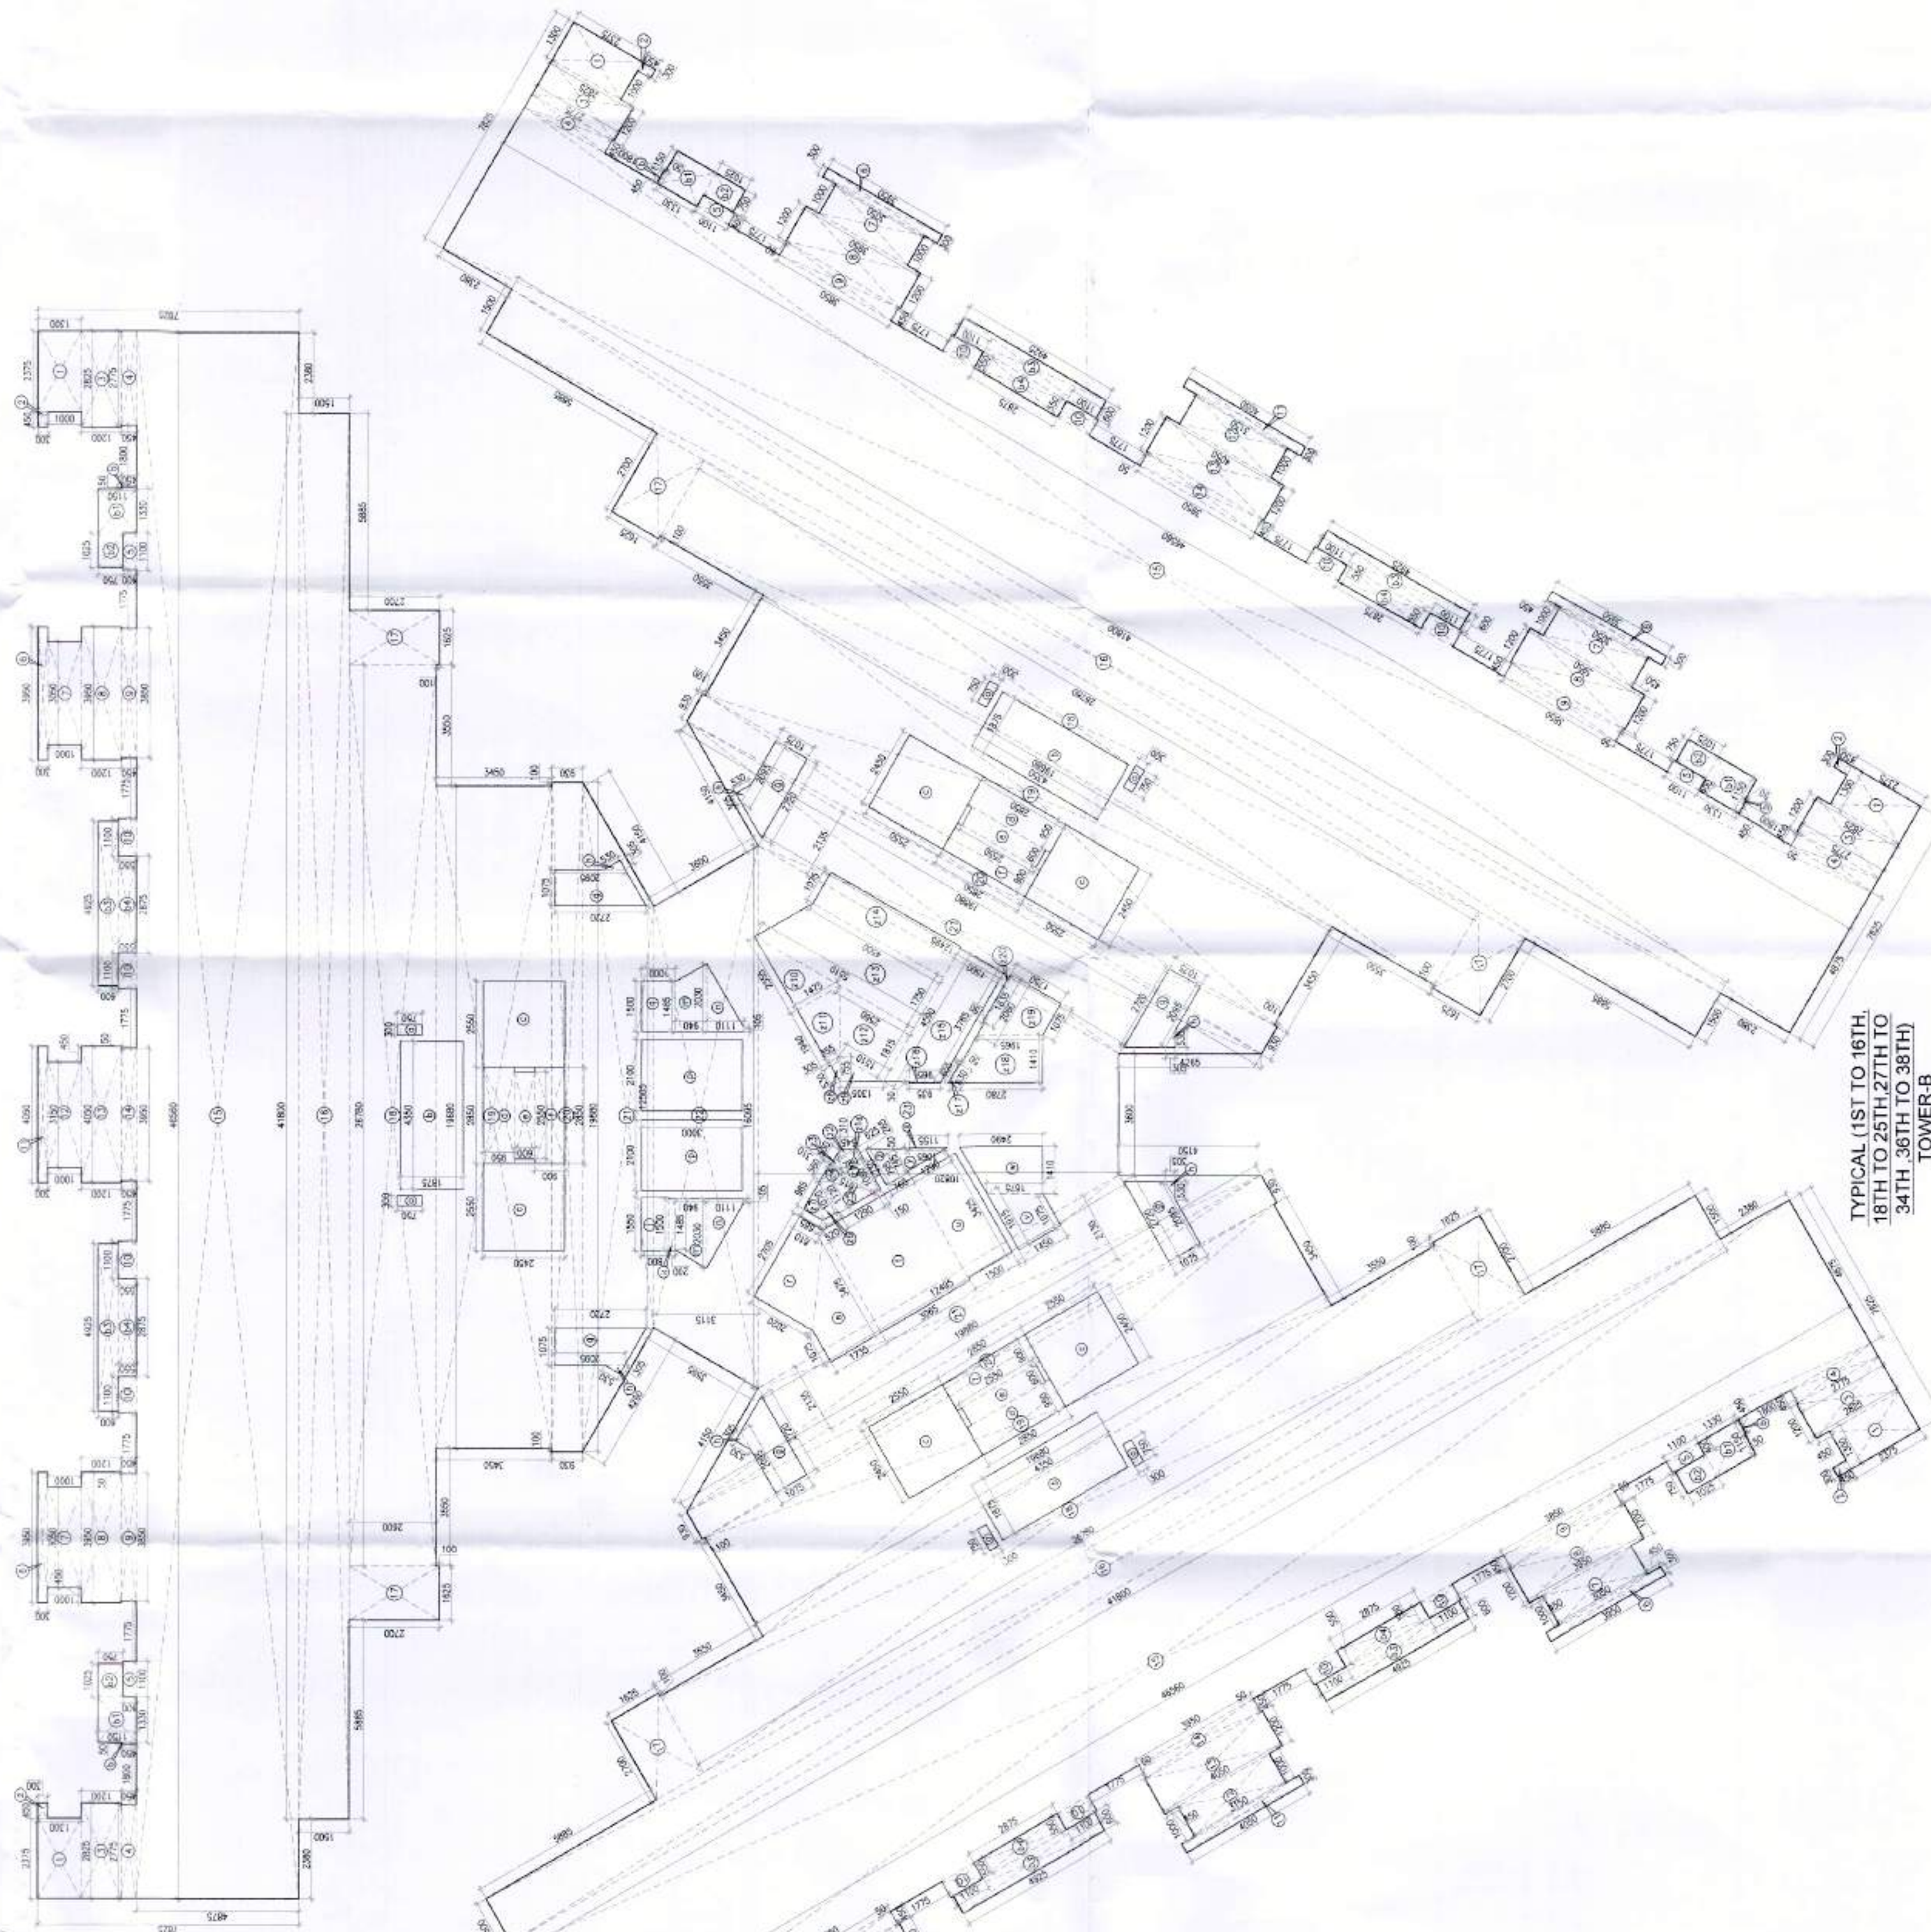[illegible]

TYPICAL (1ST TO 16TH,
18TH TO 25TH, 27TH TO
34TH, 36TH TO 38TH)
TOWER-B



ARCHITECTURE FEATURE

ARCHITECTURE FEATURE

TYPICAL FLOOR PLAN

1ST TO 16TH, 18TH TO 25TH, 27TH TO 34TH, 36TH TO 38TH FLOOR PLAN

(TOWER-B)


[illegible]

1. BUILDING WILL BE DESIGNED (STRUCTURES) AS PER RELEVANT IS CODES FOR EARTH QUAKE RESISTANCE.
2. THE BUILDING IS ARTIFICIALLY LIT AND MECHANICALLY VENTILATED.

1	2W	2075	5000	-	-	ALUMINUM GLASS
2	2W	12280	5000	-	-	ALUMINUM GLASS
3	2	01	802	2400	-	WOODEN
4	03	1565	2400	-	-	WOODEN
5	03	1202	2400	-	-	WOODEN
6	04	1250	2400	-	-	WOODEN
7	05	1500	2400	-	-	WOODEN
8	06	1800	2400	-	-	WOODEN
9	07	2020	2400	-	-	WOODEN
10	01	1508	4800	-	-	ALUMINUM GLASS
11	01	1550	4800	-	-	ALUMINUM GLASS
12	02	1725	5000	-	-	ALUMINUM GLASS
13	03	1715	5000	-	-	ALUMINUM GLASS
14	04	2450	5000	-	-	ALUMINUM GLASS
15	05	2975	5700	-	-	ALUMINUM GLASS
16	06	3050	5700	-	-	ALUMINUM GLASS
17	07	4020	5000	-	-	ALUMINUM GLASS
18	08	4680	5700	-	-	ALUMINUM GLASS
19	08	5605	6000	-	-	ALUMINUM GLASS
20	09	5875	5700	-	-	ALUMINUM GLASS
21	W	750	2400	900	-	AS SPECIFIED
1	03	1305	2400	-	2 HRS	AS SPECIFIED FIRE TONE
2	03	1305	2400	-	2 HRS	AS SPECIFIED FIRE TONE
3	03	1320	2100	-	2 HRS	AS SPECIFIED FIRE TONE
4	03	1320	2100	-	2 HRS	AS SPECIFIED FIRE TONE
5	04	1500	2400	-	2 HRS	AS SPECIFIED FIRE TONE

[illegible]

REFUGE AREA CALCULATION OF 17TH, 26TH & 35TH FLOOR
(TOWER-B)

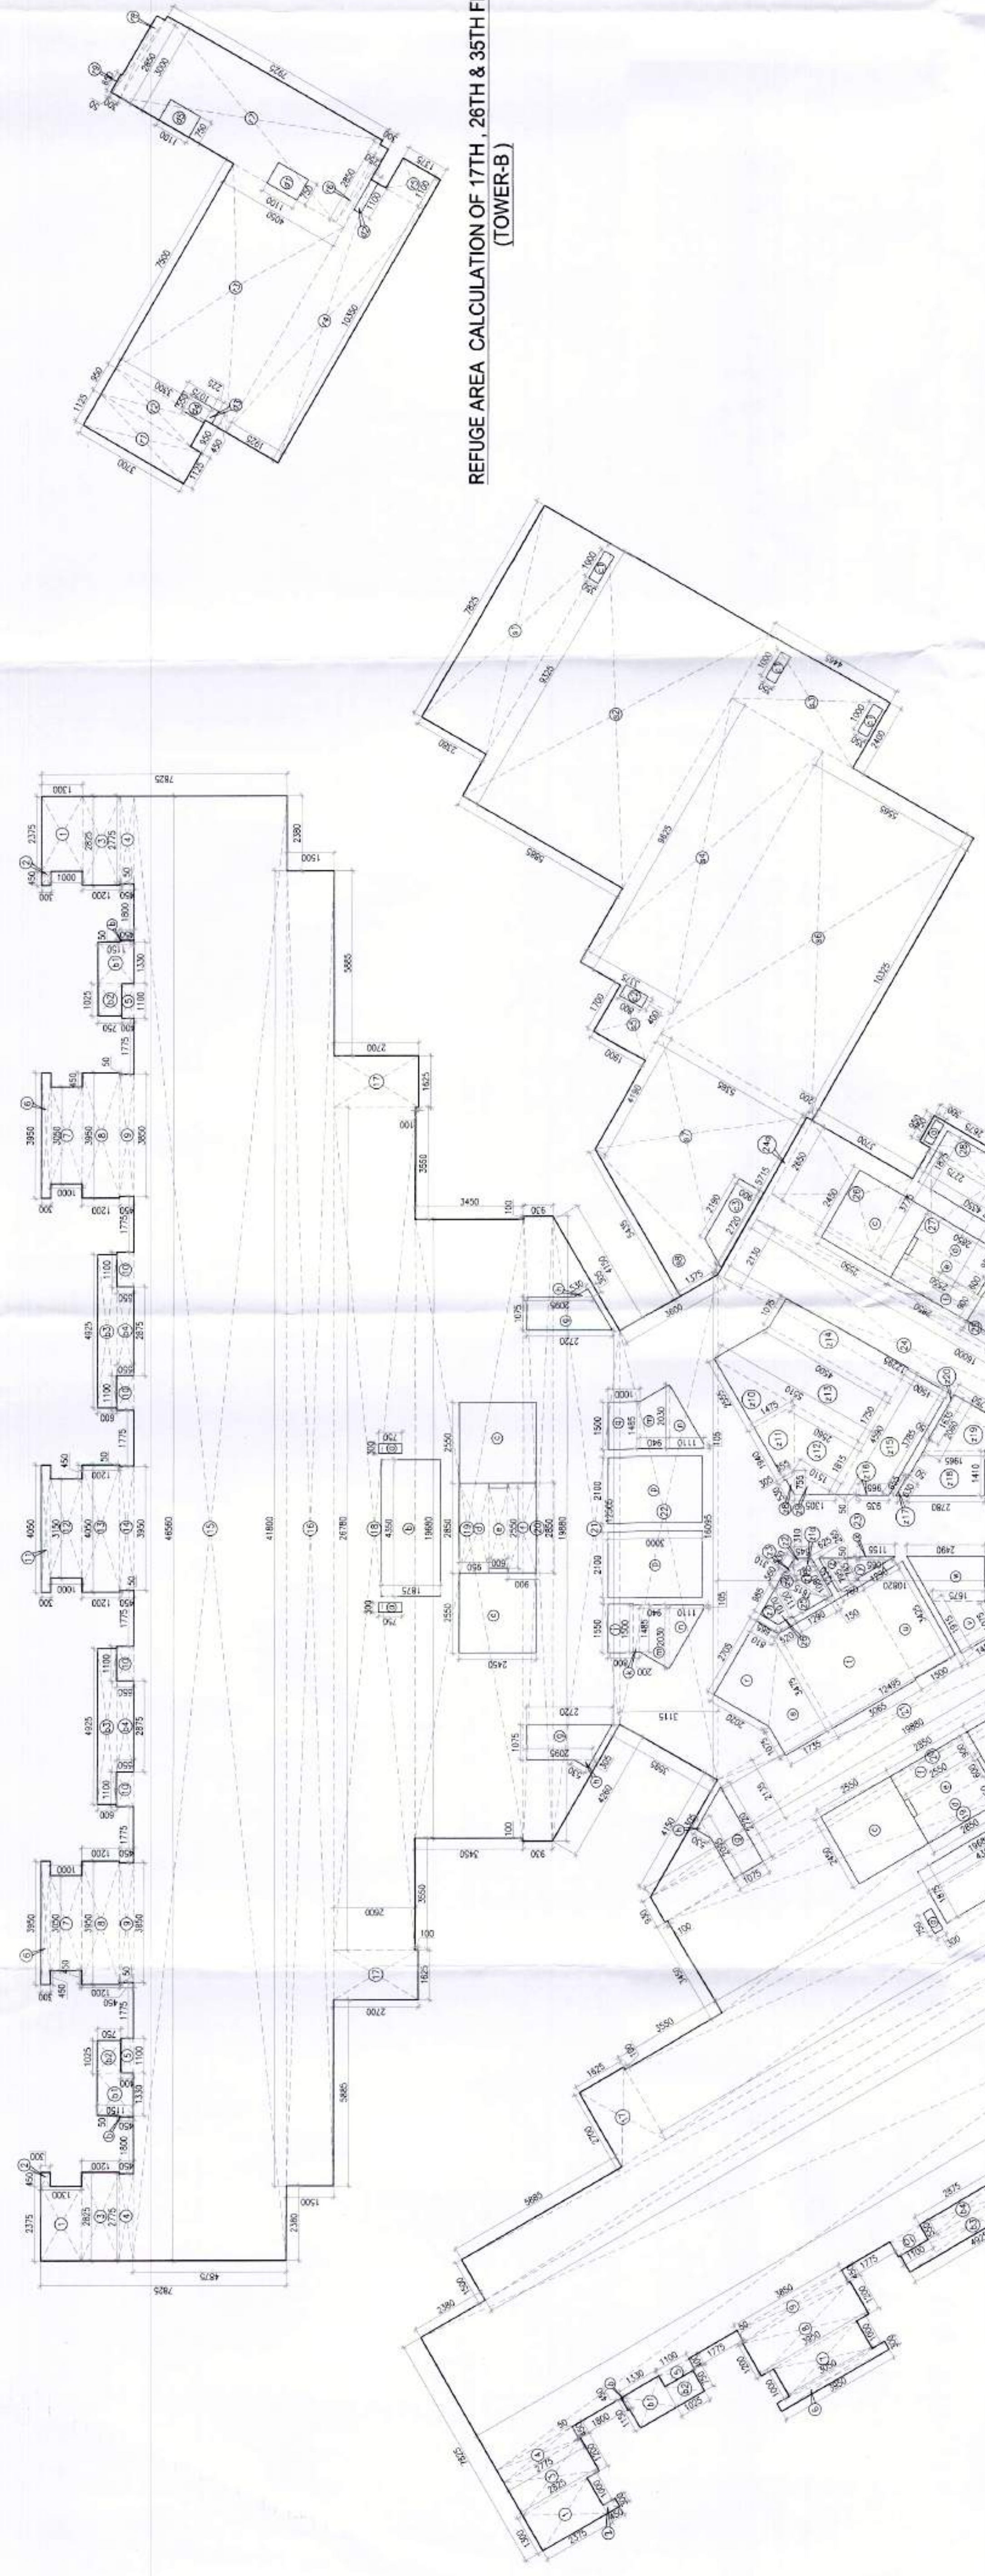

LEGEND -	1	110W 40°C
2	110W 40°C	
3	25% DUT PIPE	
4	110W 40°C	
5	110W 40°C	
110	110W 40	

S1	1500 SLUEVE FOR SOL. & WASTE PIPE AT 50MM ABOVE FROM TOILET SLINK
S2	500 SLUEVE FOR WATER SUPPLY PIPE AT 50MM ABOVE FROM TOILET SLINK

[illegible]

TO BE READ WITH THIS OFFICE
MEMO NO. 2097
DATED: 20-01-2023

Uthman

B.P.A.C. (Ind) B.P.A.C.
 Member Society B.P.A.C.
 Member B.P.A.C.

10

Bassi
(HQ)

12

OWNER'S SEAL	OWNER'S
--------------	---------

FIGURE		& SIGN
		DLF Home Dev

SHATNAGAR
S.: CA500032077

Scale :	1:100
---------	-------

**JUGE FLOOR PLAN &
AREA CALCULATION
TOWER-B**

- LEGEND: —

REVISED BUILDING PLANS OF GROUP
HOUSING COLONY AREA MEASURING 25.087
ACRES (LICENCE NO. 123 OF 2012 DATED
20-12-2012 IN SECTOR-63, GURGAON, BEING
DEVELOPED BY ARJIE BUILDERS &
DEVELOPERS PVT. LTD. AND OTHERS IN
COLLABORATION WITH DLF HOME
DEVELOPERS LTD/EARLIER KNOWN AS DLF
NEW GURGAON HOME DEVELOPERS PVT.LTD)

ARCOP

ARCOP ASSOCIATES PVT LTD
Plot No. 36B, Sector-32, Institutional Area,
Gurgaon, Haryana. 122001, India
Tel.: 91-124-4595500
91-124-4595550
Fax: 91-124-4595550

TO BE READ WITH THIS OFFICE
MEMO NO. 2097
DATED: 20-01-202

SCHEDULE OF OPENINGS ON FLOOR

SCHEDULE OF SPENDING ON FLOOR								
S/N	TYPE	WIDTH	HEIGHT	SILL HT	FIRE FLOOR	FIRE RATING	MATERIAL	DOCTOR
1	DO	1050	2400	-	-	2 HR	AS SPECIFIED	YES (100%)
2	DO	1050	2400	-	-	2 HR	AS SPECIFIED	YES (100%)
3	OL	1200	2400	-	-	-	-	-
4	OL	1500	2400	-	-	-	-	-

Building plans have been checked and found in order as per Public Health Services point of view.

ARCHITECT'S SEAL & SIGNATURE	OWNER'S SEAL & SIGNATURE
---------------------------------	-----------------------------


PRATEEK BHATTACHARYA
ARCHITECT
M. CA. IIA


DLF Home Developers Limited
Authorized Signatory

JAN. - 2023.	Scale : 1:100
--------------	---------------

Drawing Title: --
TERRACE & MACHINE ROOM-1 PLAN
TOWER B