



Sanctioned  
 MEMORANDUM  
 09.01.17 DATED 20.03.18

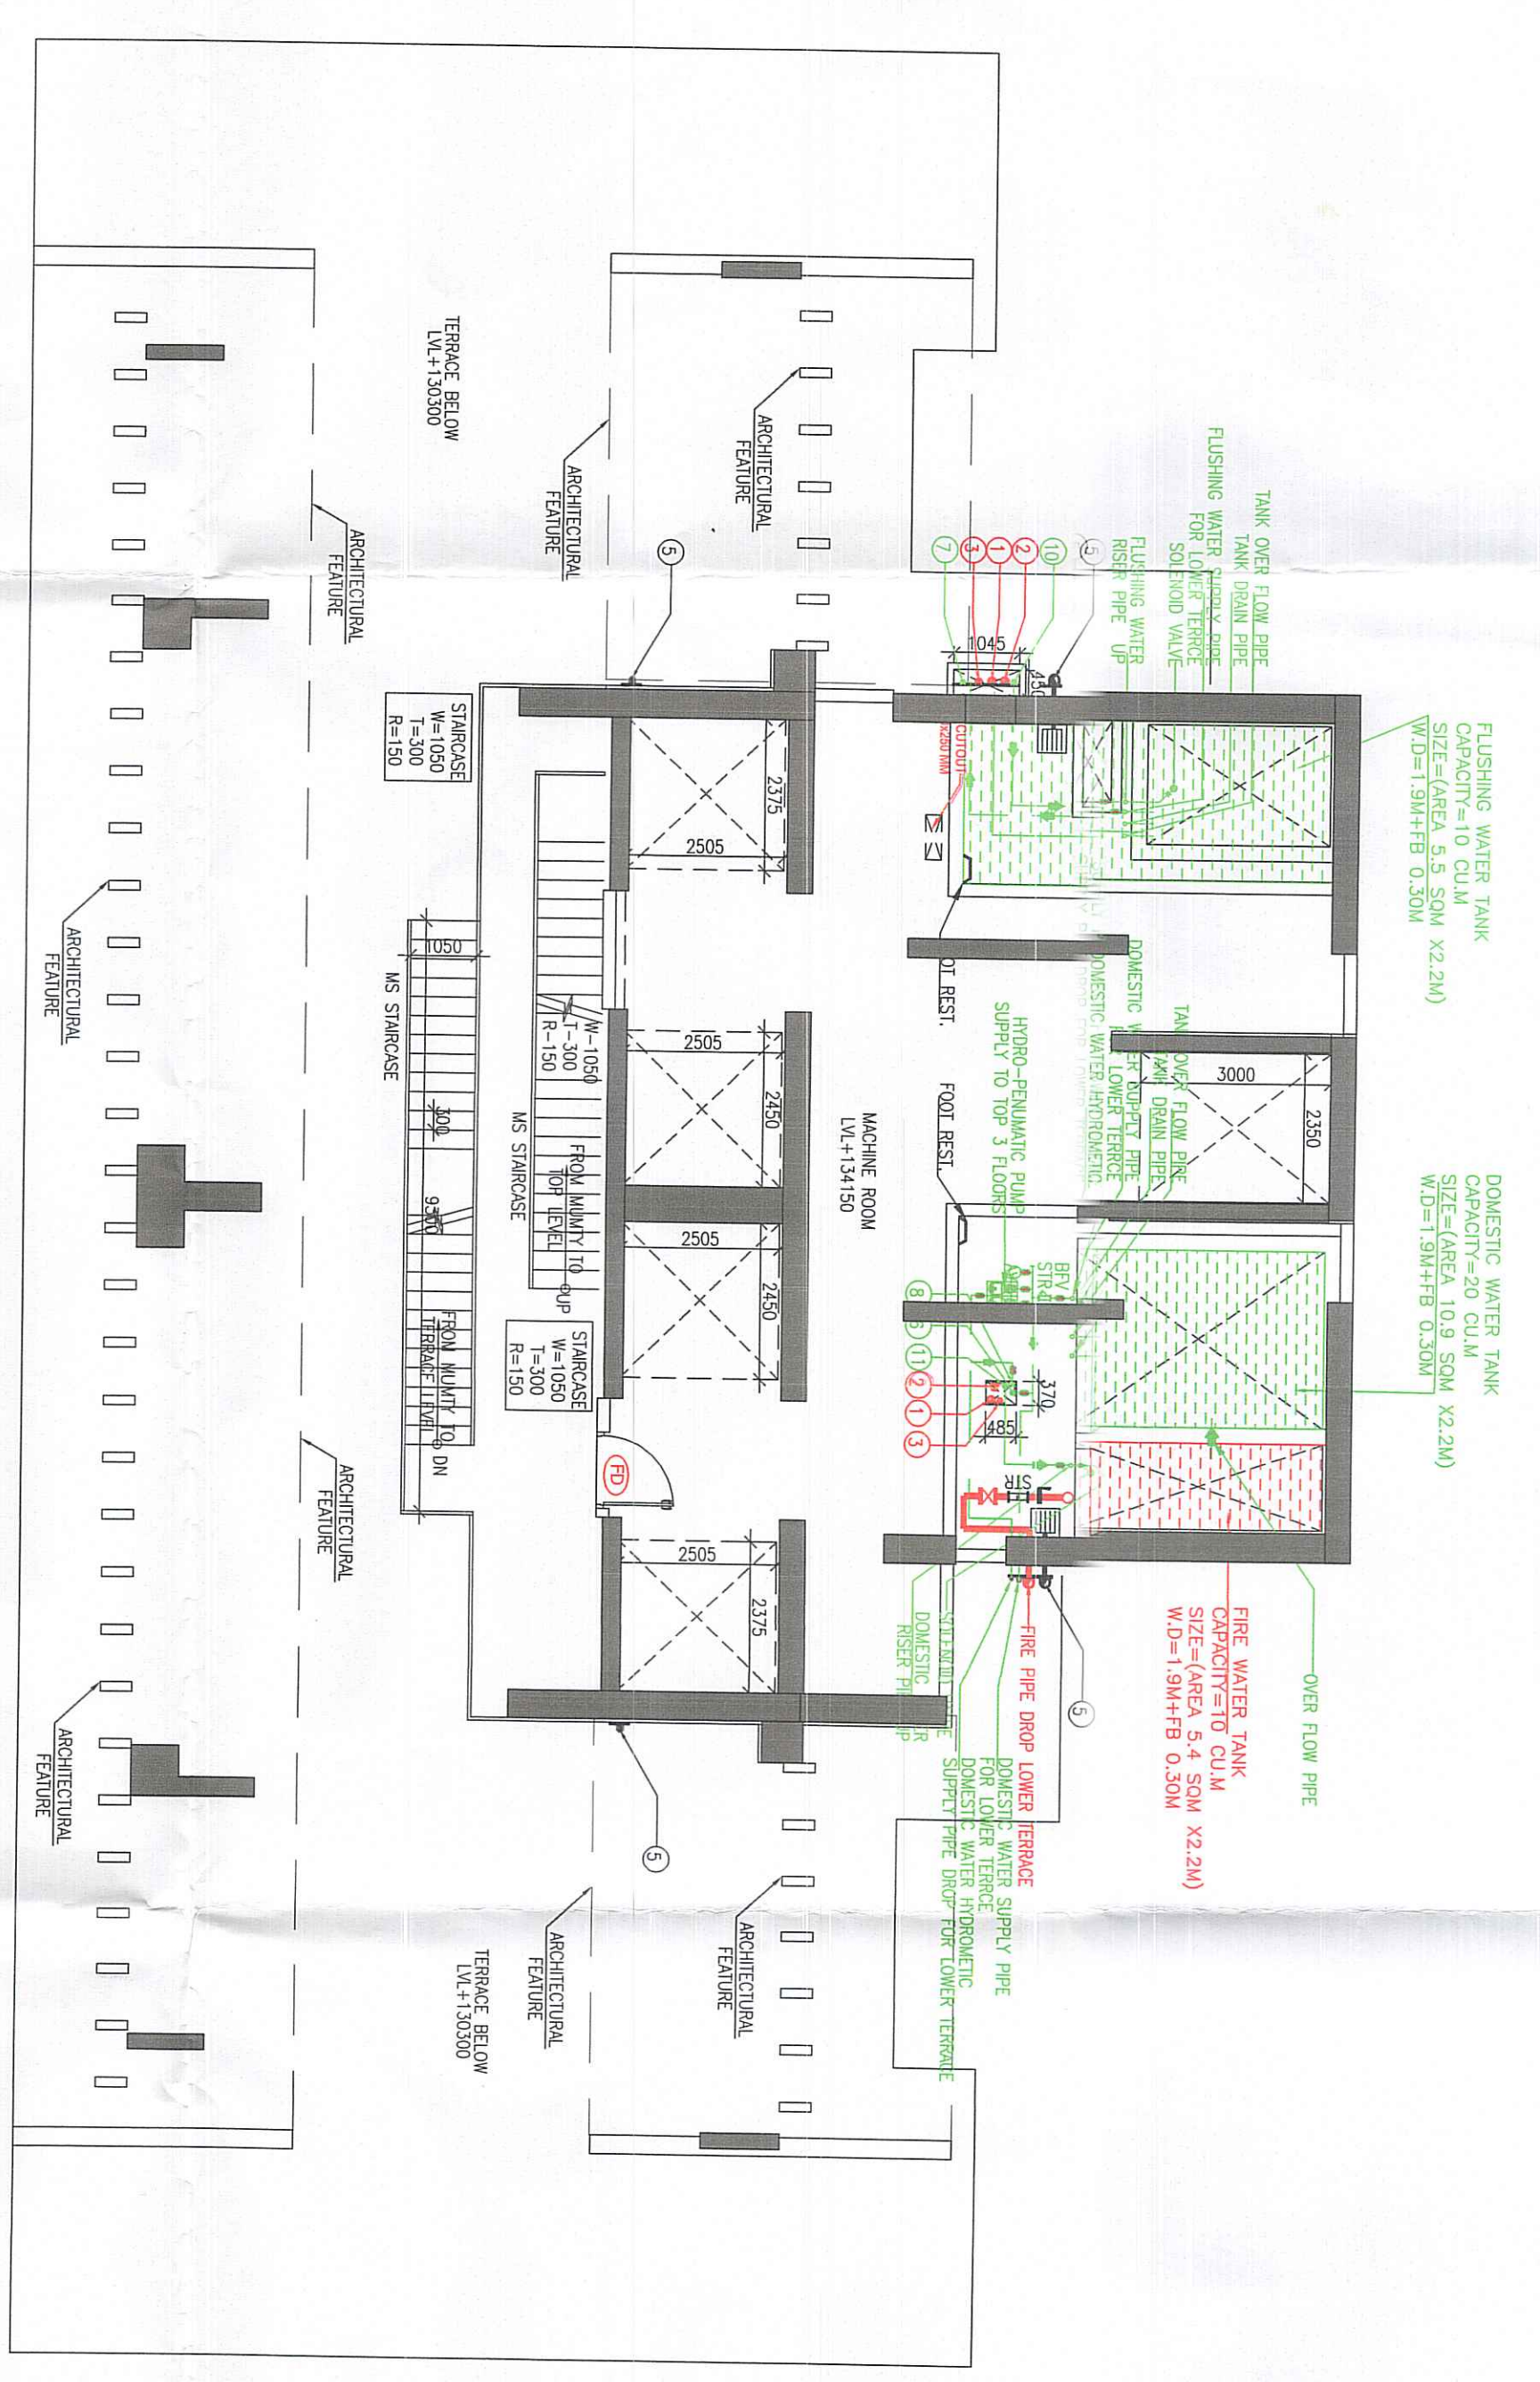

MUNTY PLAN  
 LV+134150

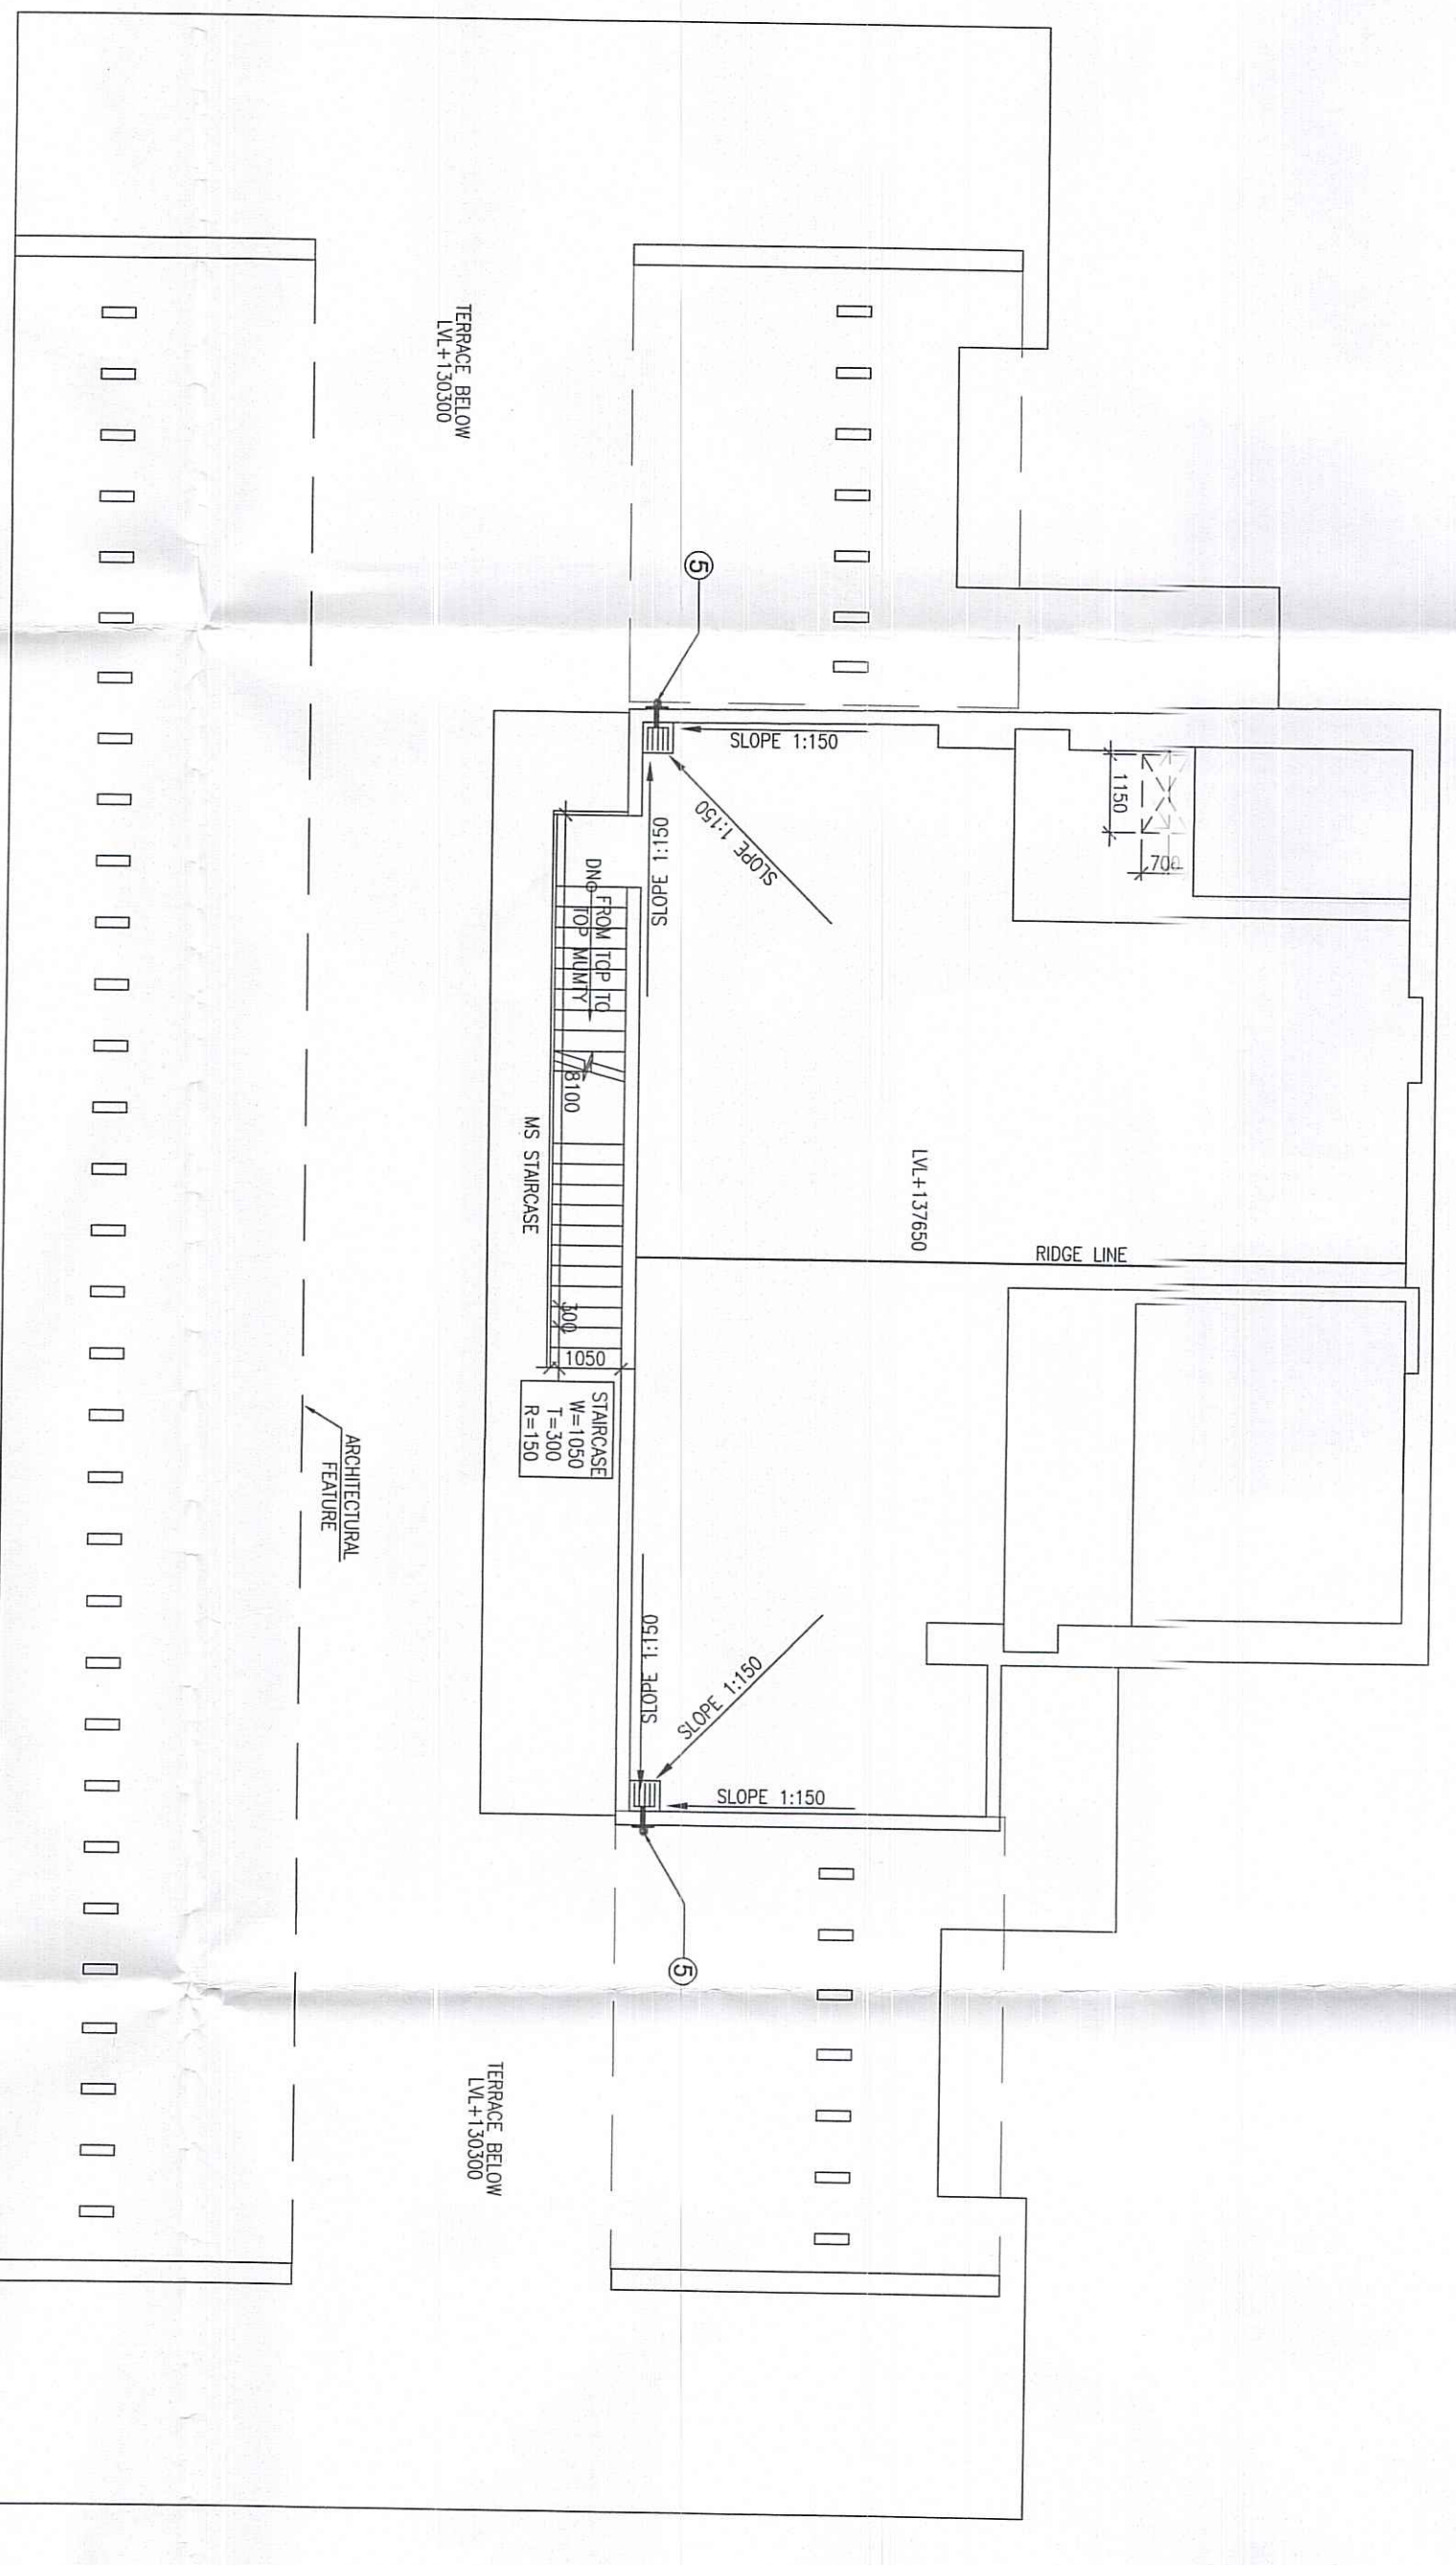

ROOF PLAN  
 LV+137650

S. NO.	TAGS	WIDTH	LINTEL	CILL	LOCATION	FIRE RATINGS
<b>DOORS</b>						
1	D	1200	2400	0	HARDWOOD W.F.R	
2	D1	1000	2400	0	Hardwood, Bedroom	
3	D2	1000	2400	0	Hardwood, Lobby	
4	D3	800	2400	0	Hardwood, Room	
<b>EXTERNAL DOORS</b>						
1	SD	7200	0	0	Living, Dining	
2	SD1	2575	0	0	Bedroom 2	
3	SD2	2125	0	0	Bedroom 2M, Bedroom	
4	SD3	1750	0	0	Bedroom 1	
5	S04	1425	0	0	Kitchen, Family Lounge	
6	DW1	1300	0	0	Bedroom	
7	DW2	1300	0	0	Bedroom (0/1200)	
8	DW3	1200	0	0	Bedroom/Study	
<b>GLAZINGS</b>						
1	G11	17800	6800	0	Sill Lobby	
2	G12	17460	2700	0	Fire Height Lobby	
<b>WINDOWS</b>						
1	V	1200	2400	100	UPVC Door	
2	V1	1000	2400	100	UPVC Window	
3	V2	800	2400	1200	UPVC Window, Service/	
4	V3	600	2400	1200	UPVC Window, S. SHED, W.C.	
5	W	1200	2400	900	Storage	
6	W1	1000	2400	900	Storage	
<b>FIRE DOORS AND WINDOW</b>						
1	FD	1250	2400	0	Fire Exit	2H
2	FD1	1200	2400	0	Entrance Door, Lobby	2HIS
3	FD2	1050	2400	0	Fire Exit Lobby	2HIS
4	FD3	1000	2400	0	Service/Shop	2HIS
5	FD4	900	2400	0	Prescription, Shop, S. SHED, ROOM, SU	2HIS
6	FD5	800	2400	0	Shop, S. SHED, ROOM, SU	2HIS
7	FD6	1200	2400	0	Entrance Door	2HIS
8	FD7	1050	2400	0	FHC Shop	2HIS
<b>DOOR/WINDOW SCHEDULE (TOWER-3)</b>						
S. NO.	TAGS	WIDTH	LINTEL	CILL	LOCATION	FIRE RATINGS
1	BD01	1200	2400	0	store/office	2HIS
2	BD02	1000	2400	0	e. Lift Lobby,	2HIS
3	BD03	900	2400	0	Service Shop	2HIS
4	BD04	1000	2400	0	FHC Shop	2HIS

- LEGEND:**
- 1. ROOM THE INDICATED FIRE RATING ZONE
  - 2. ROOM THE INDICATED FIRE RATING ZONE
**ABBREVIATIONS**

1	1. ROOM THE INDICATED FIRE RATING ZONE
2	2. ROOM THE INDICATED FIRE RATING ZONE
3	3. ROOM THE INDICATED FIRE RATING ZONE
4	4. ROOM THE INDICATED FIRE RATING ZONE
4	4. ROOM THE INDICATED FIRE RATING ZONE
5	5. ROOM THE INDICATED FIRE RATING ZONE
6	6. ROOM THE INDICATED FIRE RATING ZONE
7	7. ROOM THE INDICATED FIRE RATING ZONE
8	8. ROOM THE INDICATED FIRE RATING ZONE
9	9. ROOM THE INDICATED FIRE RATING ZONE
10	10. ROOM THE INDICATED FIRE RATING ZONE
11	11. ROOM THE INDICATED FIRE RATING ZONE
12	12. ROOM THE INDICATED FIRE RATING ZONE
13	13. ROOM THE INDICATED FIRE RATING ZONE
14	14. ROOM THE INDICATED FIRE RATING ZONE
15	15. ROOM THE INDICATED FIRE RATING ZONE
16	16. ROOM THE INDICATED FIRE RATING ZONE
17	17. ROOM THE INDICATED FIRE RATING ZONE
18	18. ROOM THE INDICATED FIRE RATING ZONE
19	19. ROOM THE INDICATED FIRE RATING ZONE
20	20. ROOM THE INDICATED FIRE RATING ZONE

**Note:**

1. BUILDING HAS AUTOMATIC SPRINKLER SYSTEM WHEREVER REQUIRED BY NBC.
2. BUILDING WILL BE RESIGNED (STRENGTH) AS PER HEIGHT IS CODES FOR EARLY QUAKE RESISTANCE.
3. ALL BUILDING 100% POWER BACKUP.

**PROJECT:**

PROPOSED BUILDING PLAN OF G.H. SITE NO.24 IN SECTOR-53 GURUKRAM OF AREA MEASURING 7.413 ACRES BEING DEVELOPED BY M/S GODDEE PROPERTIES LTD.

ASSOCIATE ARCHITECTS

**GS ASSOCIATES**

134, First Floor, Vard Business Park, Sohna Road, Gurgaon (Haryana) (Pin-1220161H)

OWNERS'S SEAL & SIGNATURE

ARCHITECT'S SEAL & SIGNATURE



FEB - 2018 Scale: 1:100

Drawing Title: Proposed Building Plan of G.H. Site No. 24 in Sector-53 Gurukram of Area Measuring 7.413 Acres Being Developed by M/S Goddee Properties Ltd.

PROJECT NO: 13-05