




GROUND FLOOR PLAN
SCALE - 1:100

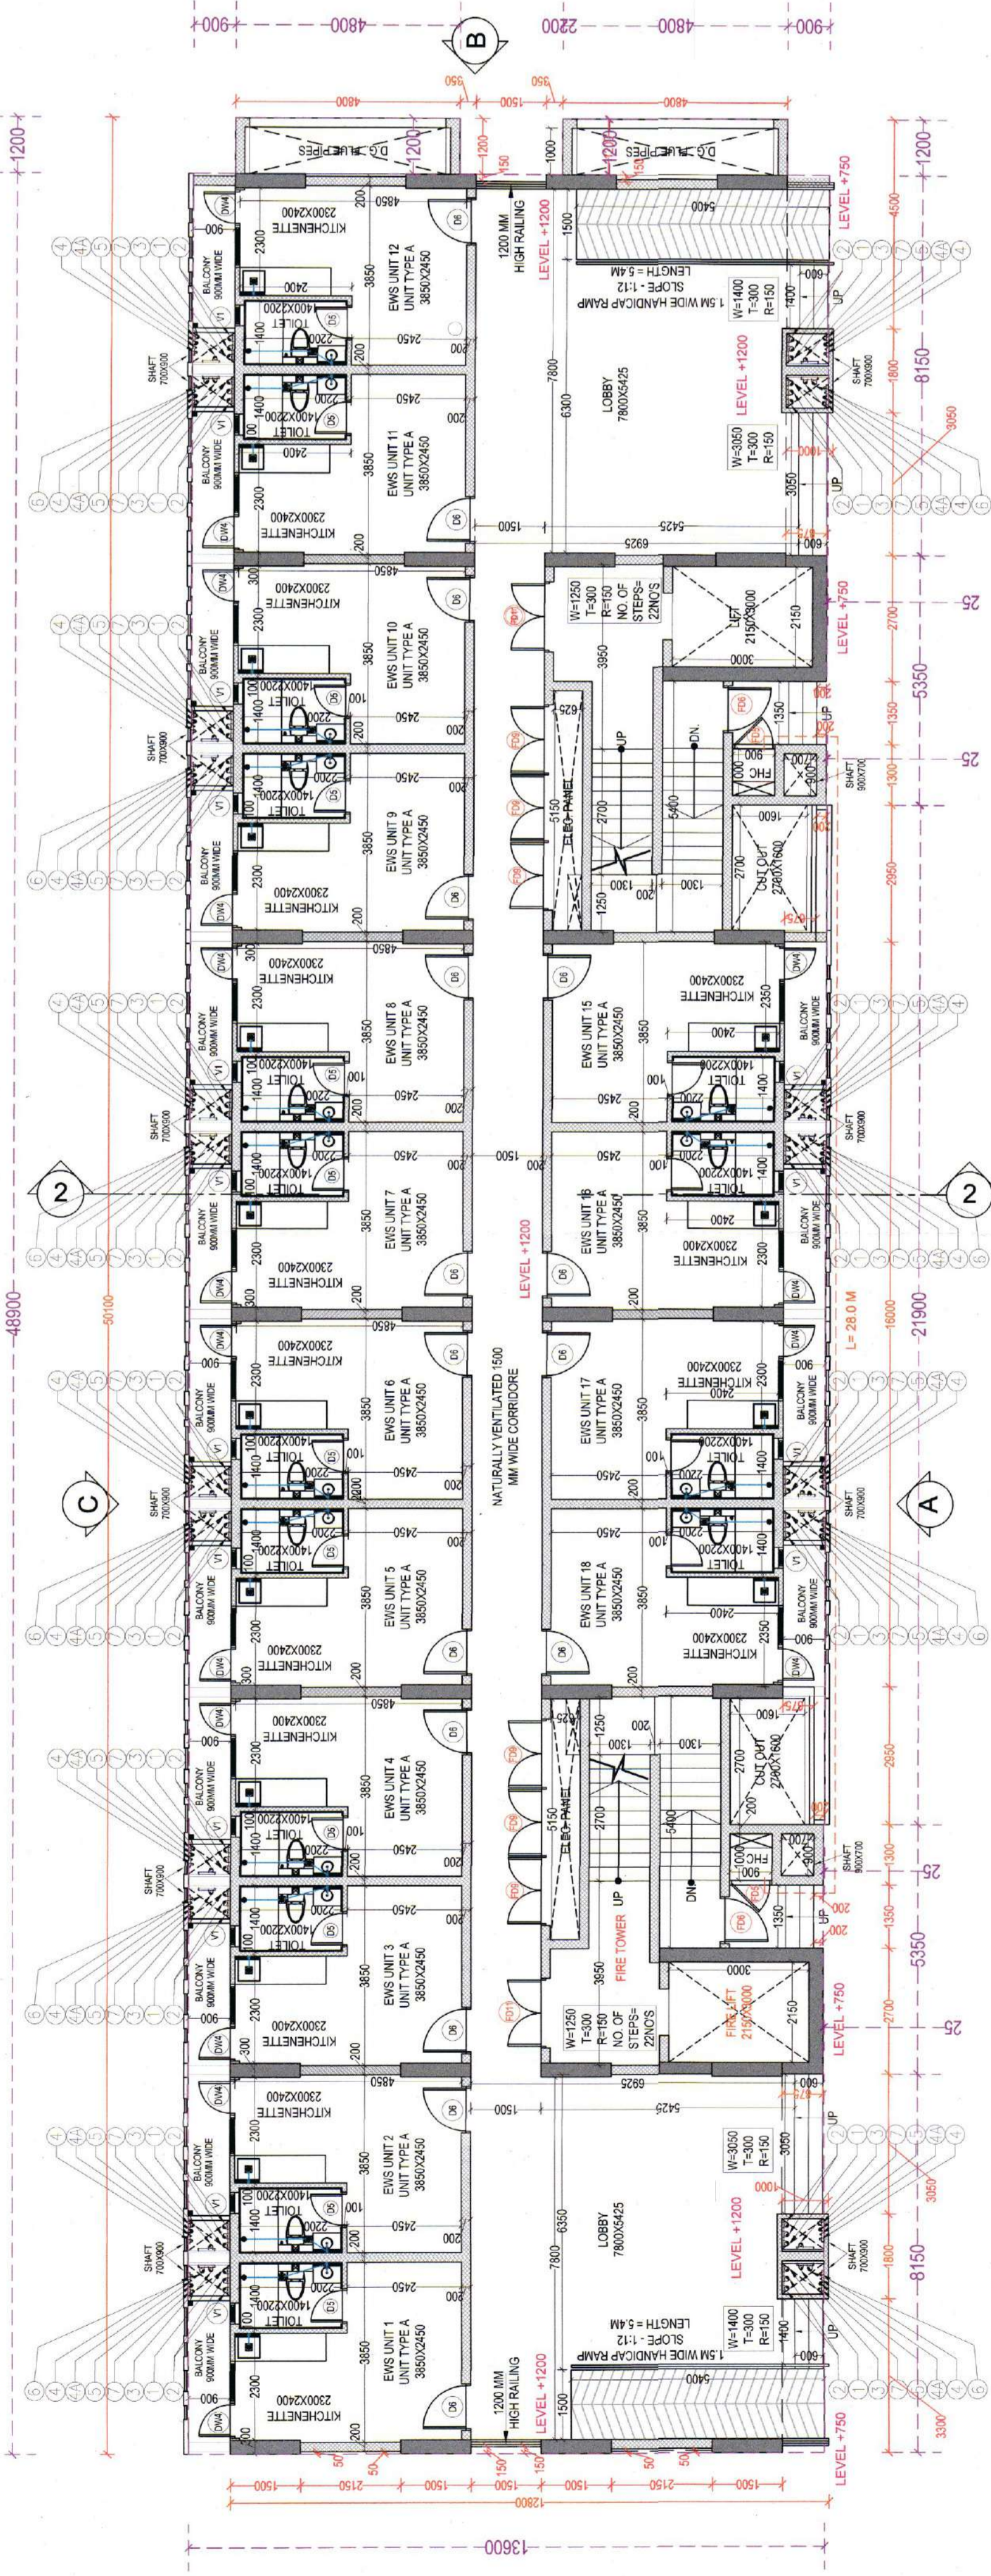

GROUND FLOOR AREA CALCULATION (FAR & NON FAR)
SCALE - 1:100

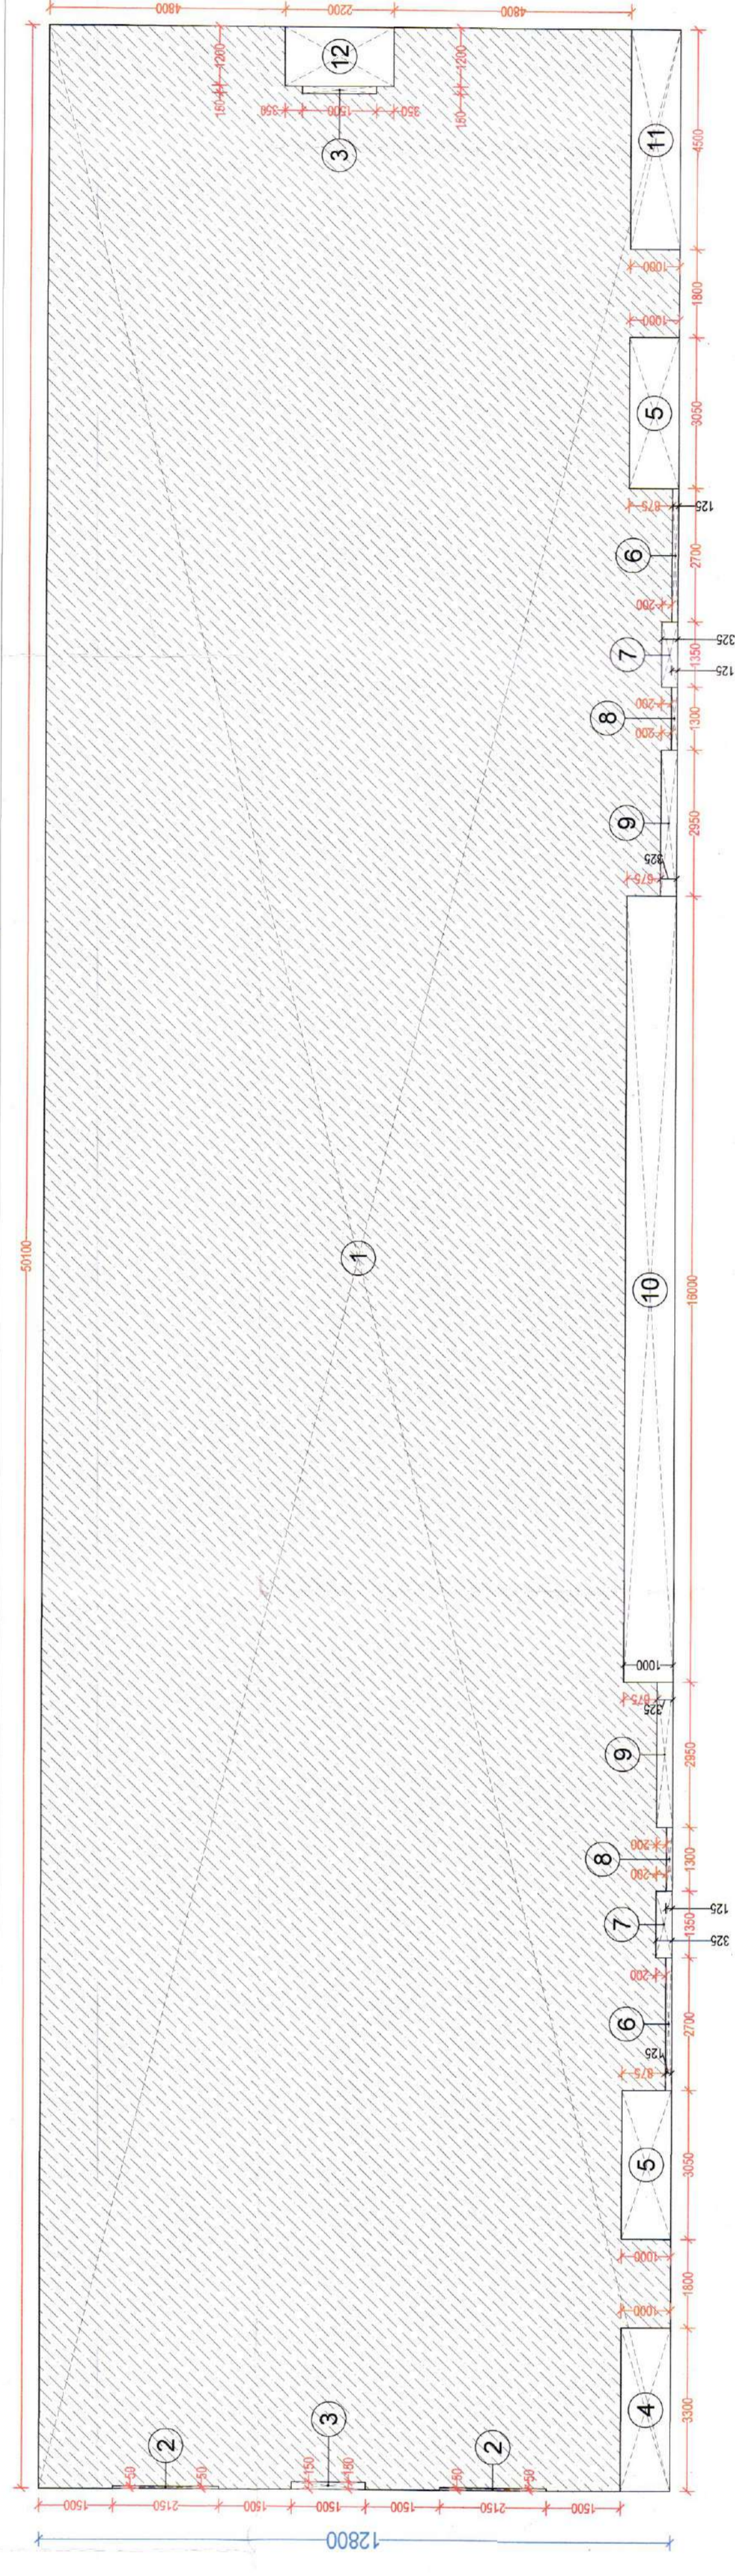

EWS UNIT CARPET AREA

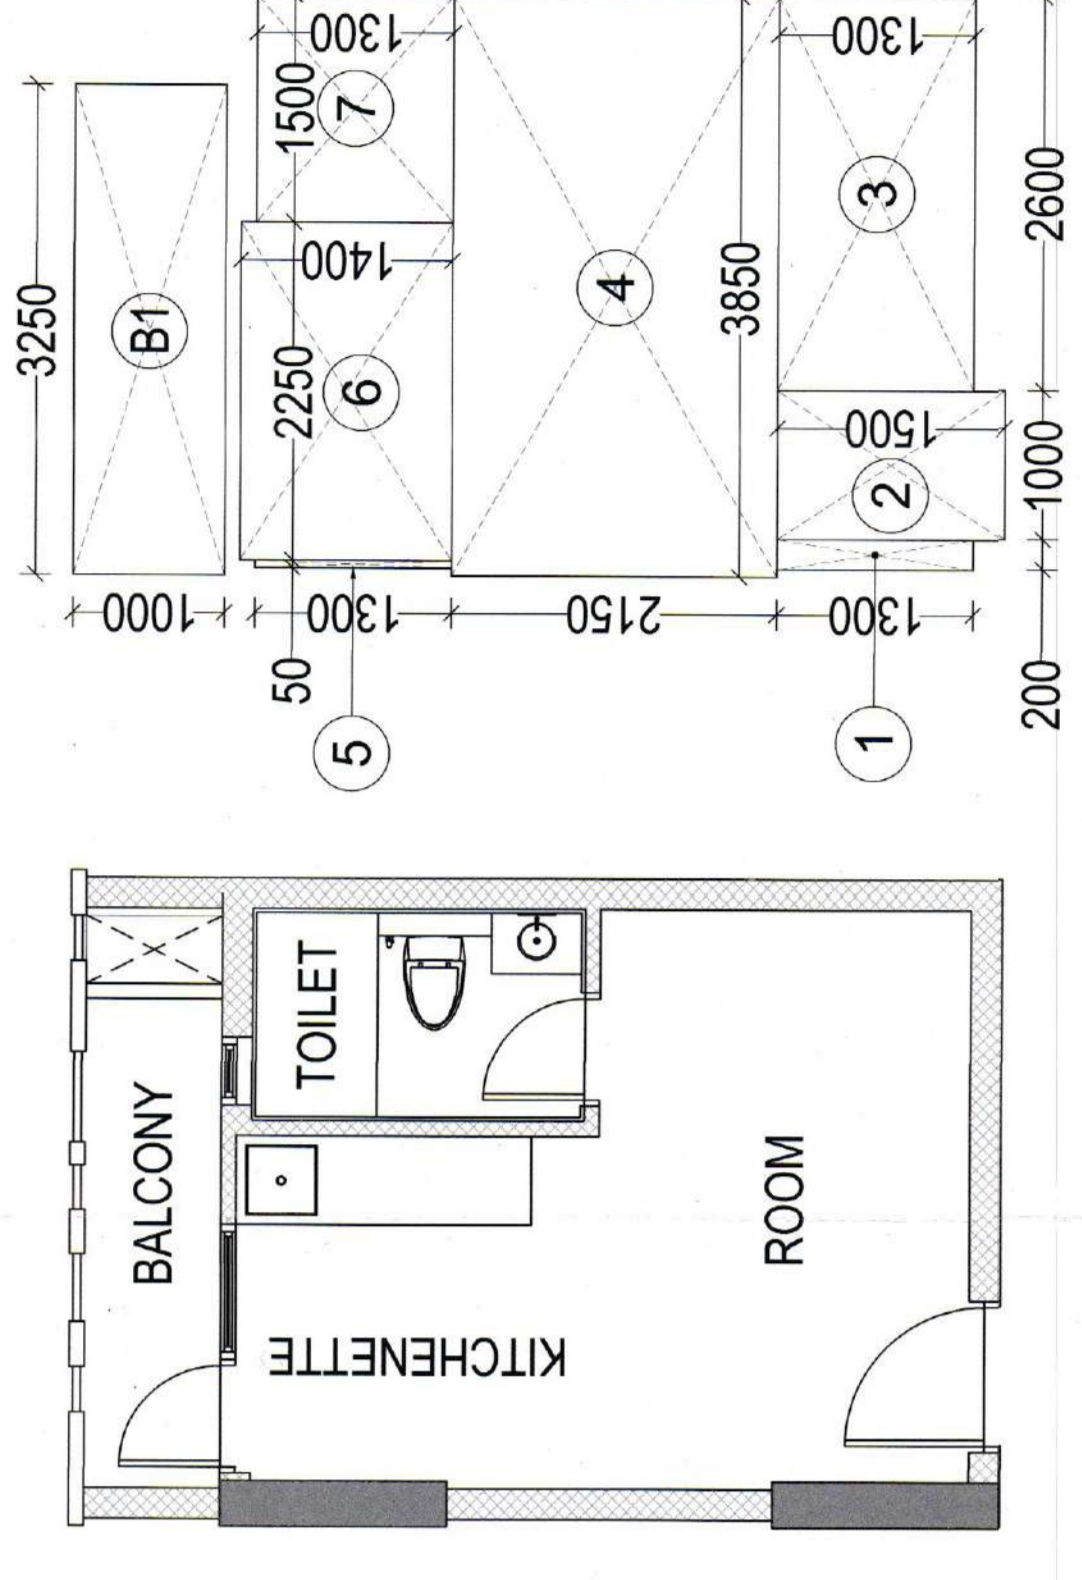


NAME	SHAPE	SIZE (IN MQ.M)	TOTAL (IN SQ.M.T)
1	RECTANGLE	0.200	1.300
2	RECTANGLE	1.000	1.50
3	RECTANGLE	2.000	1.300
4	RECTANGLE	3.850	2.150
5	RECTANGLE	0.050	1.300
6	RECTANGLE	2.250	1.400
7	RECTANGLE	4.500	1.300
TOTAL			18.58

NOTE: DIMENSIONS ARE IN MM UNLESS OTHERWISE SPECIFIED.
 ALL MANDATORY SERVICES ARE MECHANICALLY LIFT &...
 ALL SUPPLY MAINS ARE FULLY...
 ALL FLOORS ARE CENTRALLY AIR CONDITIONED...
 ALL FLOORS AND BASEMENTS HAVE AN AUTOMATIC SPRINKLER SYSTEM FOR FIRE FIGHTING AS PER NBC 2018.


- 1. 1000 DOMESTIC WATER SUPPLY MAIN PIPE
- 2. 1000 WASTE PIPE
- 3. 1000 VENT PIPE
- 4. 1000 DOMESTIC WATER SUPPLY MAIN PIPE
- 5. 1000 DOMESTIC WATER SUPPLY BRANCH PIPE
- 6. 1000 FLUSHING WATER SUPPLY MAIN PIPE
- 7. 1000 FLUSHING WATER SUPPLY BRANCH PIPE
- 8. 1000 DOMESTIC WATER SUPPLY MAIN PIPE
- 9. 1000 FLUSHING WATER SUPPLY MAIN PIPE
- 10. 1000 HOT WATER SUPPLY
- 11. 1000 BALCONY DRAIN PIPE
- 12. 1000 BALCONY DRAIN PIPE
- 13. 1000 RAIN WATER PIPE

S.NO.	NAME	WIDTH	CONCRETE	CELL	LEVEL	L.V.A.
1	D1	1000	1000	1000	1000	1000
2	D2	1000	1000	1000	1000	1000
3	D3	1000	1000	1000	1000	1000
80	D80	1000	1000	1000	1000	1000

TYPICAL FLOOR PLAN (1ST - 11TH)
SCALE - 1:100

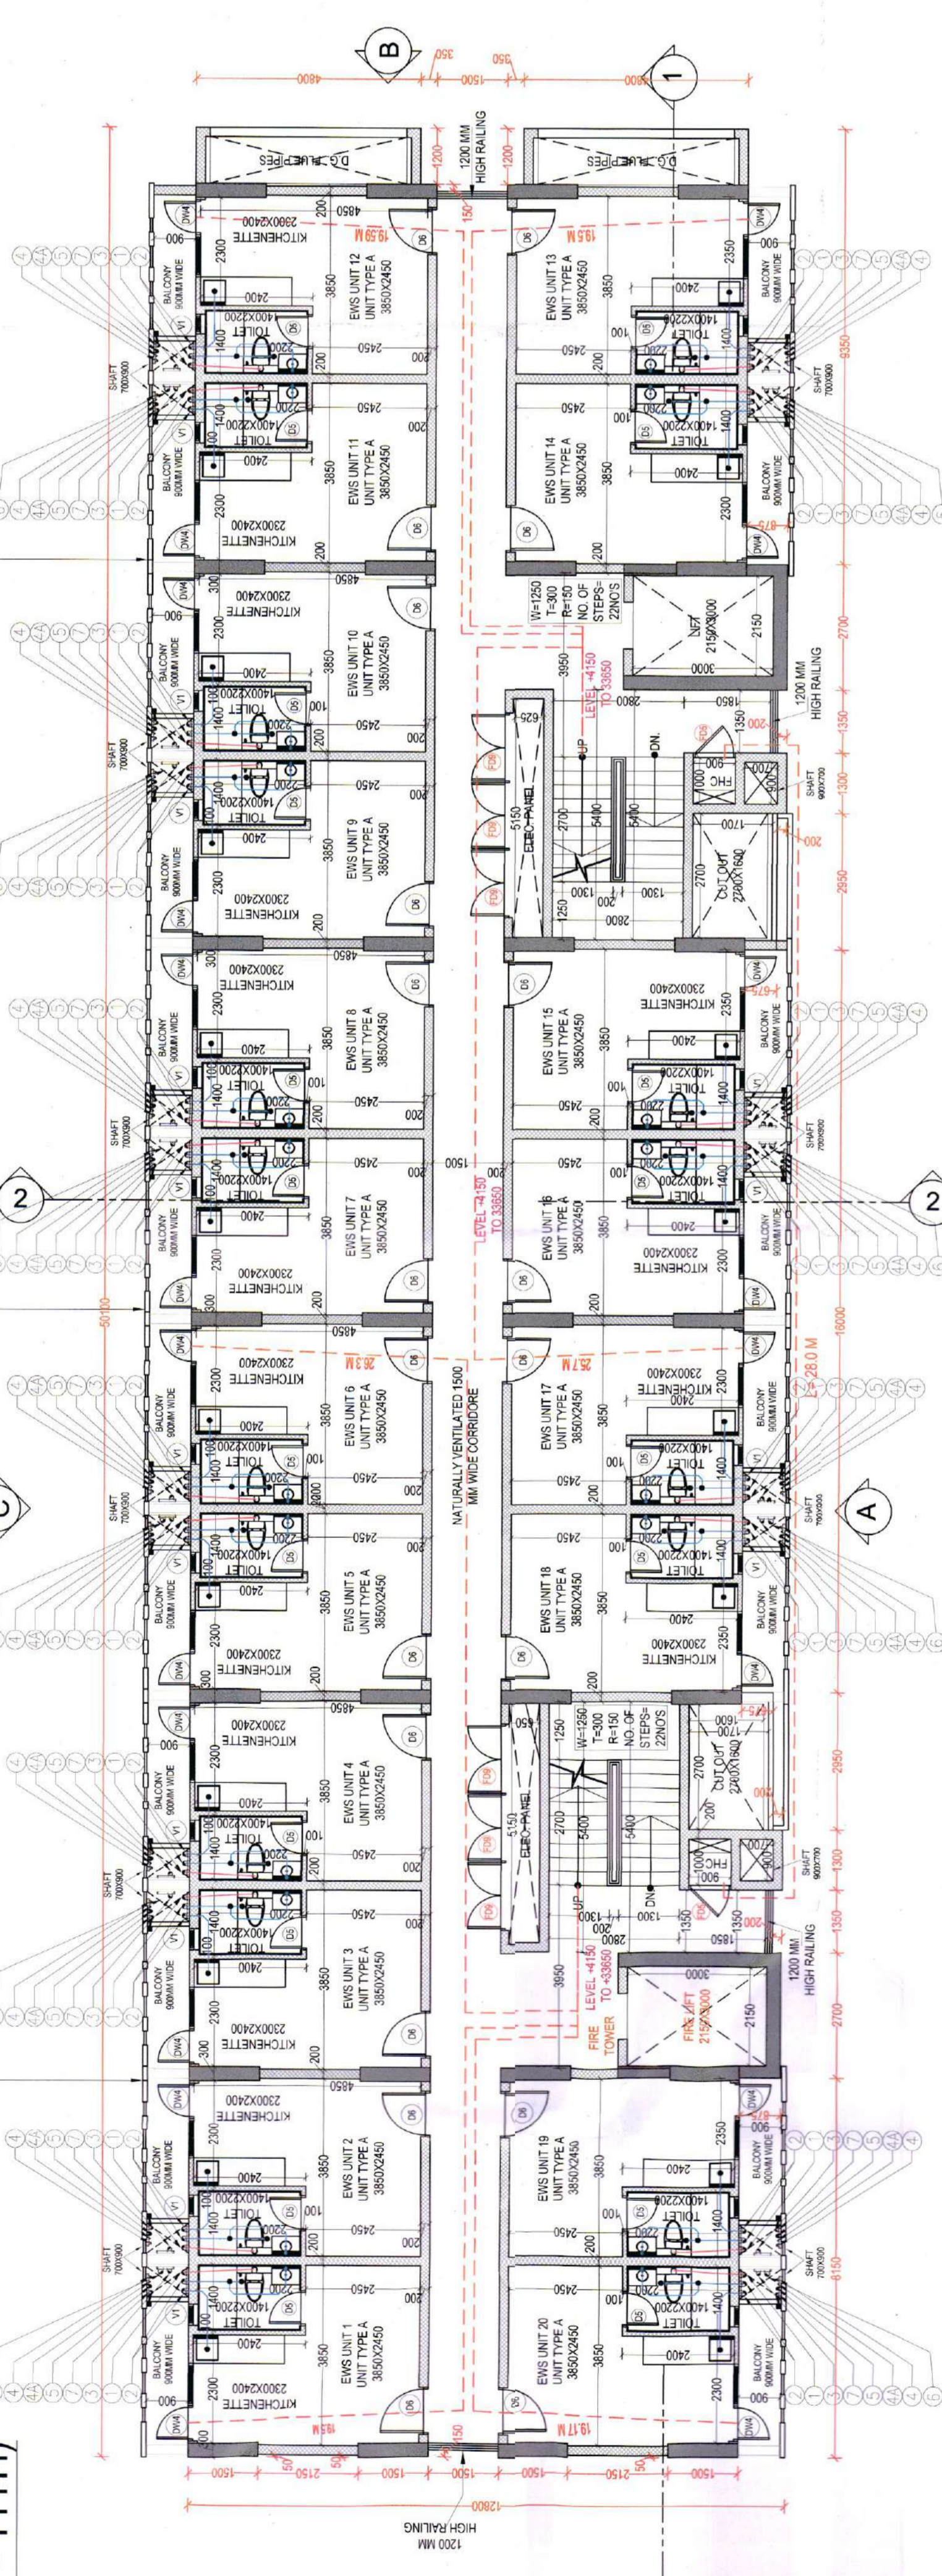

TYPICAL FLOOR (1ST - 11TH) AREA CALCULATION (FAR & NON FAR)
SCALE - 1:100

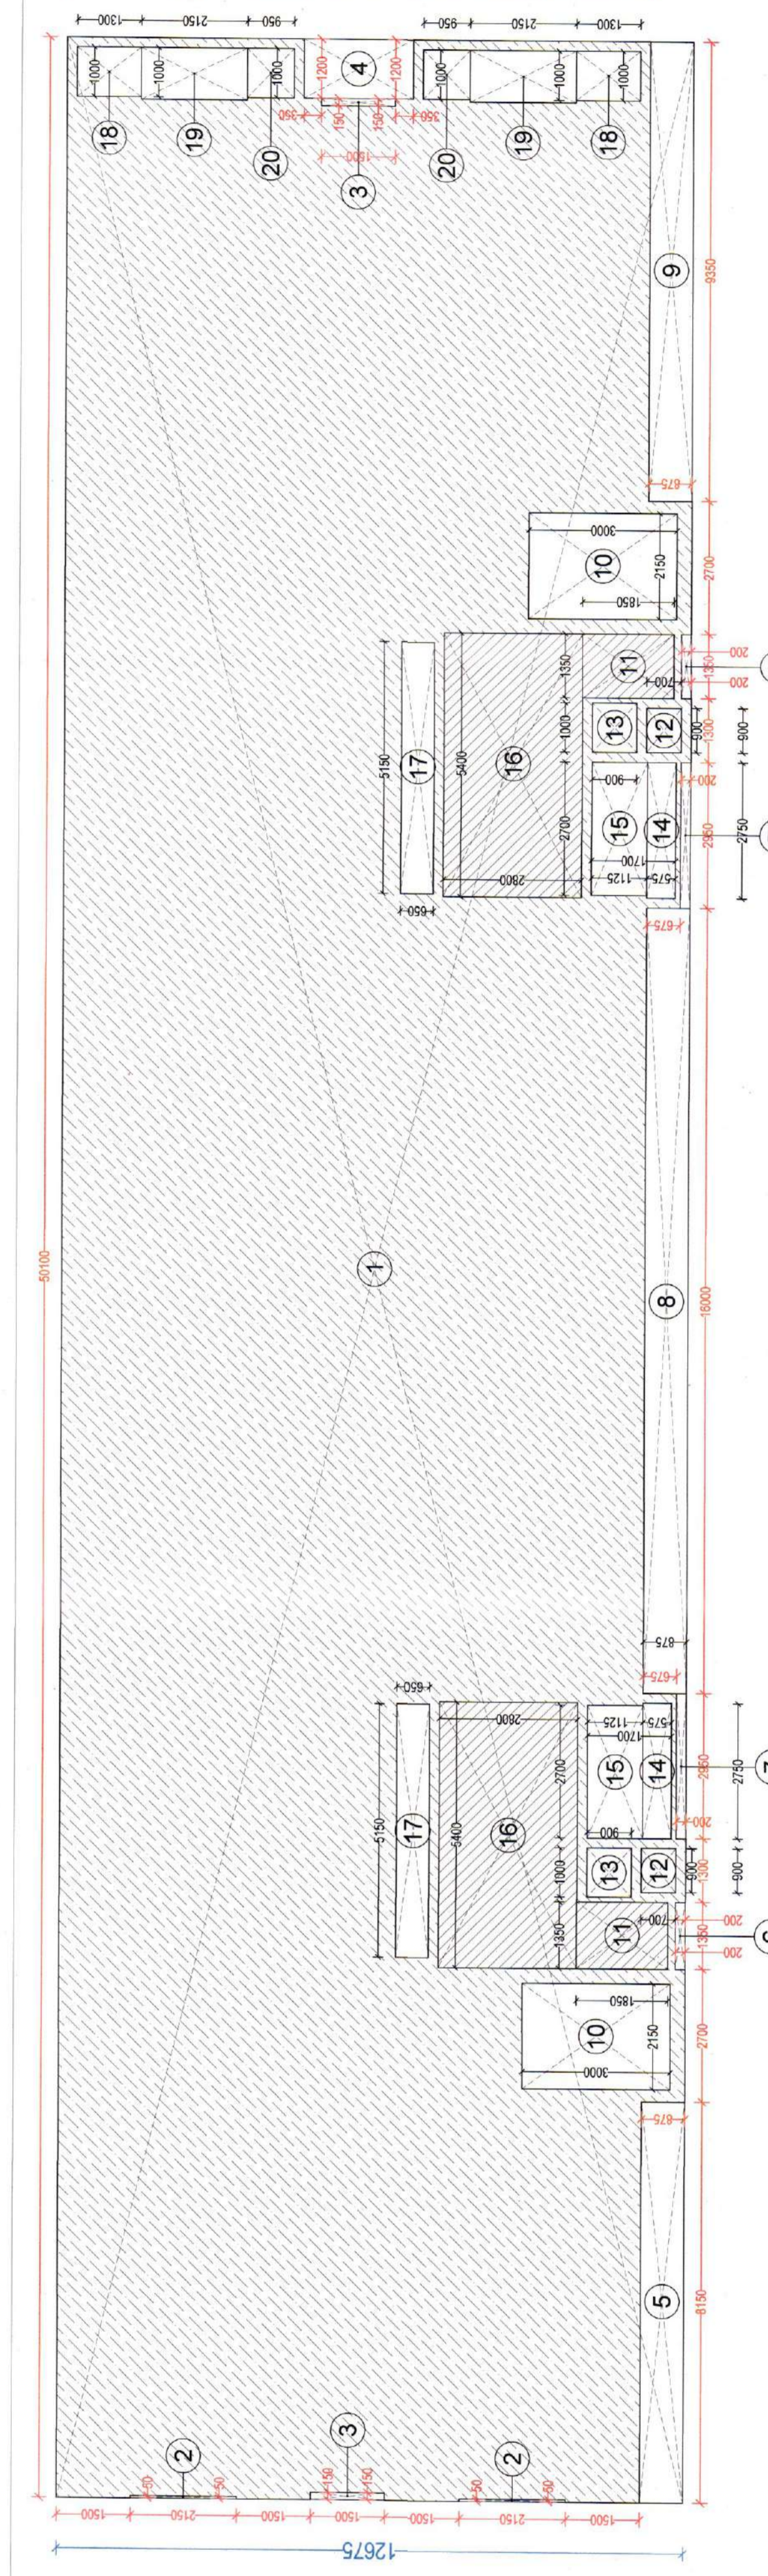

NAME	SHAPE	NO	AREA (IN SQ.M)	TOTAL
1	RECTANGLE	1	1000	1000
2	RECTANGLE	2	1000	1000
3	RECTANGLE	3	1000	1000
4	RECTANGLE	4	1000	1000
5	RECTANGLE	5	1000	1000
6	RECTANGLE	6	1000	1000
7	RECTANGLE	7	1000	1000
8	RECTANGLE	8	1000	1000
9	RECTANGLE	9	1000	1000
10	RECTANGLE	10	1000	1000
11	RECTANGLE	11	1000	1000
12	RECTANGLE	12	1000	1000
13	RECTANGLE	13	1000	1000
14	RECTANGLE	14	1000	1000
15	RECTANGLE	15	1000	1000
16	RECTANGLE	16	1000	1000
17	RECTANGLE	17	1000	1000
18	RECTANGLE	18	1000	1000
19	RECTANGLE	19	1000	1000
20	RECTANGLE	20	1000	1000
TOTAL SUBTRACTION				1000
F.A.R. AREA ON 1ST TO 11TH FLOOR				1000
NON F.A.R. AREA ON 1ST TO 11TH FLOOR				1000

NAME	SHAPE	NO	AREA (IN SQ.M)	TOTAL
1	RECTANGLE	1	1000	1000
2	RECTANGLE	2	1000	1000
3	RECTANGLE	3	1000	1000
4	RECTANGLE	4	1000	1000
5	RECTANGLE	5	1000	1000
6	RECTANGLE	6	1000	1000
7	RECTANGLE	7	1000	1000
8	RECTANGLE	8	1000	1000
9	RECTANGLE	9	1000	1000
10	RECTANGLE	10	1000	1000
11	RECTANGLE	11	1000	1000
12	RECTANGLE	12	1000	1000
13	RECTANGLE	13	1000	1000
14	RECTANGLE	14	1000	1000
15	RECTANGLE	15	1000	1000
16	RECTANGLE	16	1000	1000
17	RECTANGLE	17	1000	1000
18	RECTANGLE	18	1000	1000
19	RECTANGLE	19	1000	1000
20	RECTANGLE	20	1000	1000
TOTAL SUBTRACTION				1000
F.A.R. AREA ON 1ST TO 11TH FLOOR				1000
NON F.A.R. AREA ON 1ST TO 11TH FLOOR				1000

PROJECT: PROPOSED GROUP HOUSING COLONY MIX LAND USE FOR AN AREA MEASURING 18.25% COMMERCIAL COMPONENT (LICENCE NO. 50 OF 2025, DATED 08/04/2025) IN SECTOR 35, GURGRAM, HARYANA.

DEVELOPER: MAX ESTATES GURGAON TWO LIMITED
LEVEL 20, MAX TOWERS, C-007/A-1, SECTOR - 16B, NOIDA, UP - 201301

SERVICES CONSULTANTS: RSP Design Consultants Pvt. Ltd.
Unit 103, Beech Business Tower, Sector 48, Sohna Road, Gurgram, Noida, UP - 201305
Tel: 25598865, Fax: 25598818, Email: rsp@rspindia.net, Web: www.rspindia.net

SERVICES CONSULTANTS: AEON INTEGRATED BUILDING DESIGN CONSULTANTS LLP
A-722, 8th Floor, Sector 136, Noida, UP - 201305
Tel: 0120-6989256

STRUCTURAL CONSULTANTS: NNC Design International
G-70, Second Floor, Jeevanti Plaza, Shikhar Bagh, Okhla, New Delhi - 110025.
Tel: 011-28540734, Email: nnc.mail@gmail.com

ARCHITECT ON RECORD: CONTINENTAL DESIGN STUDIO
#1005, 1st Floor, Sector - 4, Panchsikha, Haryana - 134112
Tel: 0172-4014404, Email: continentaldesignstudio@gmail.com

ARCHITECT SIGNATURE: [Signature]

OWNER SIGNATURE: [Signature]

SHEET NO: 25 (A0)

