



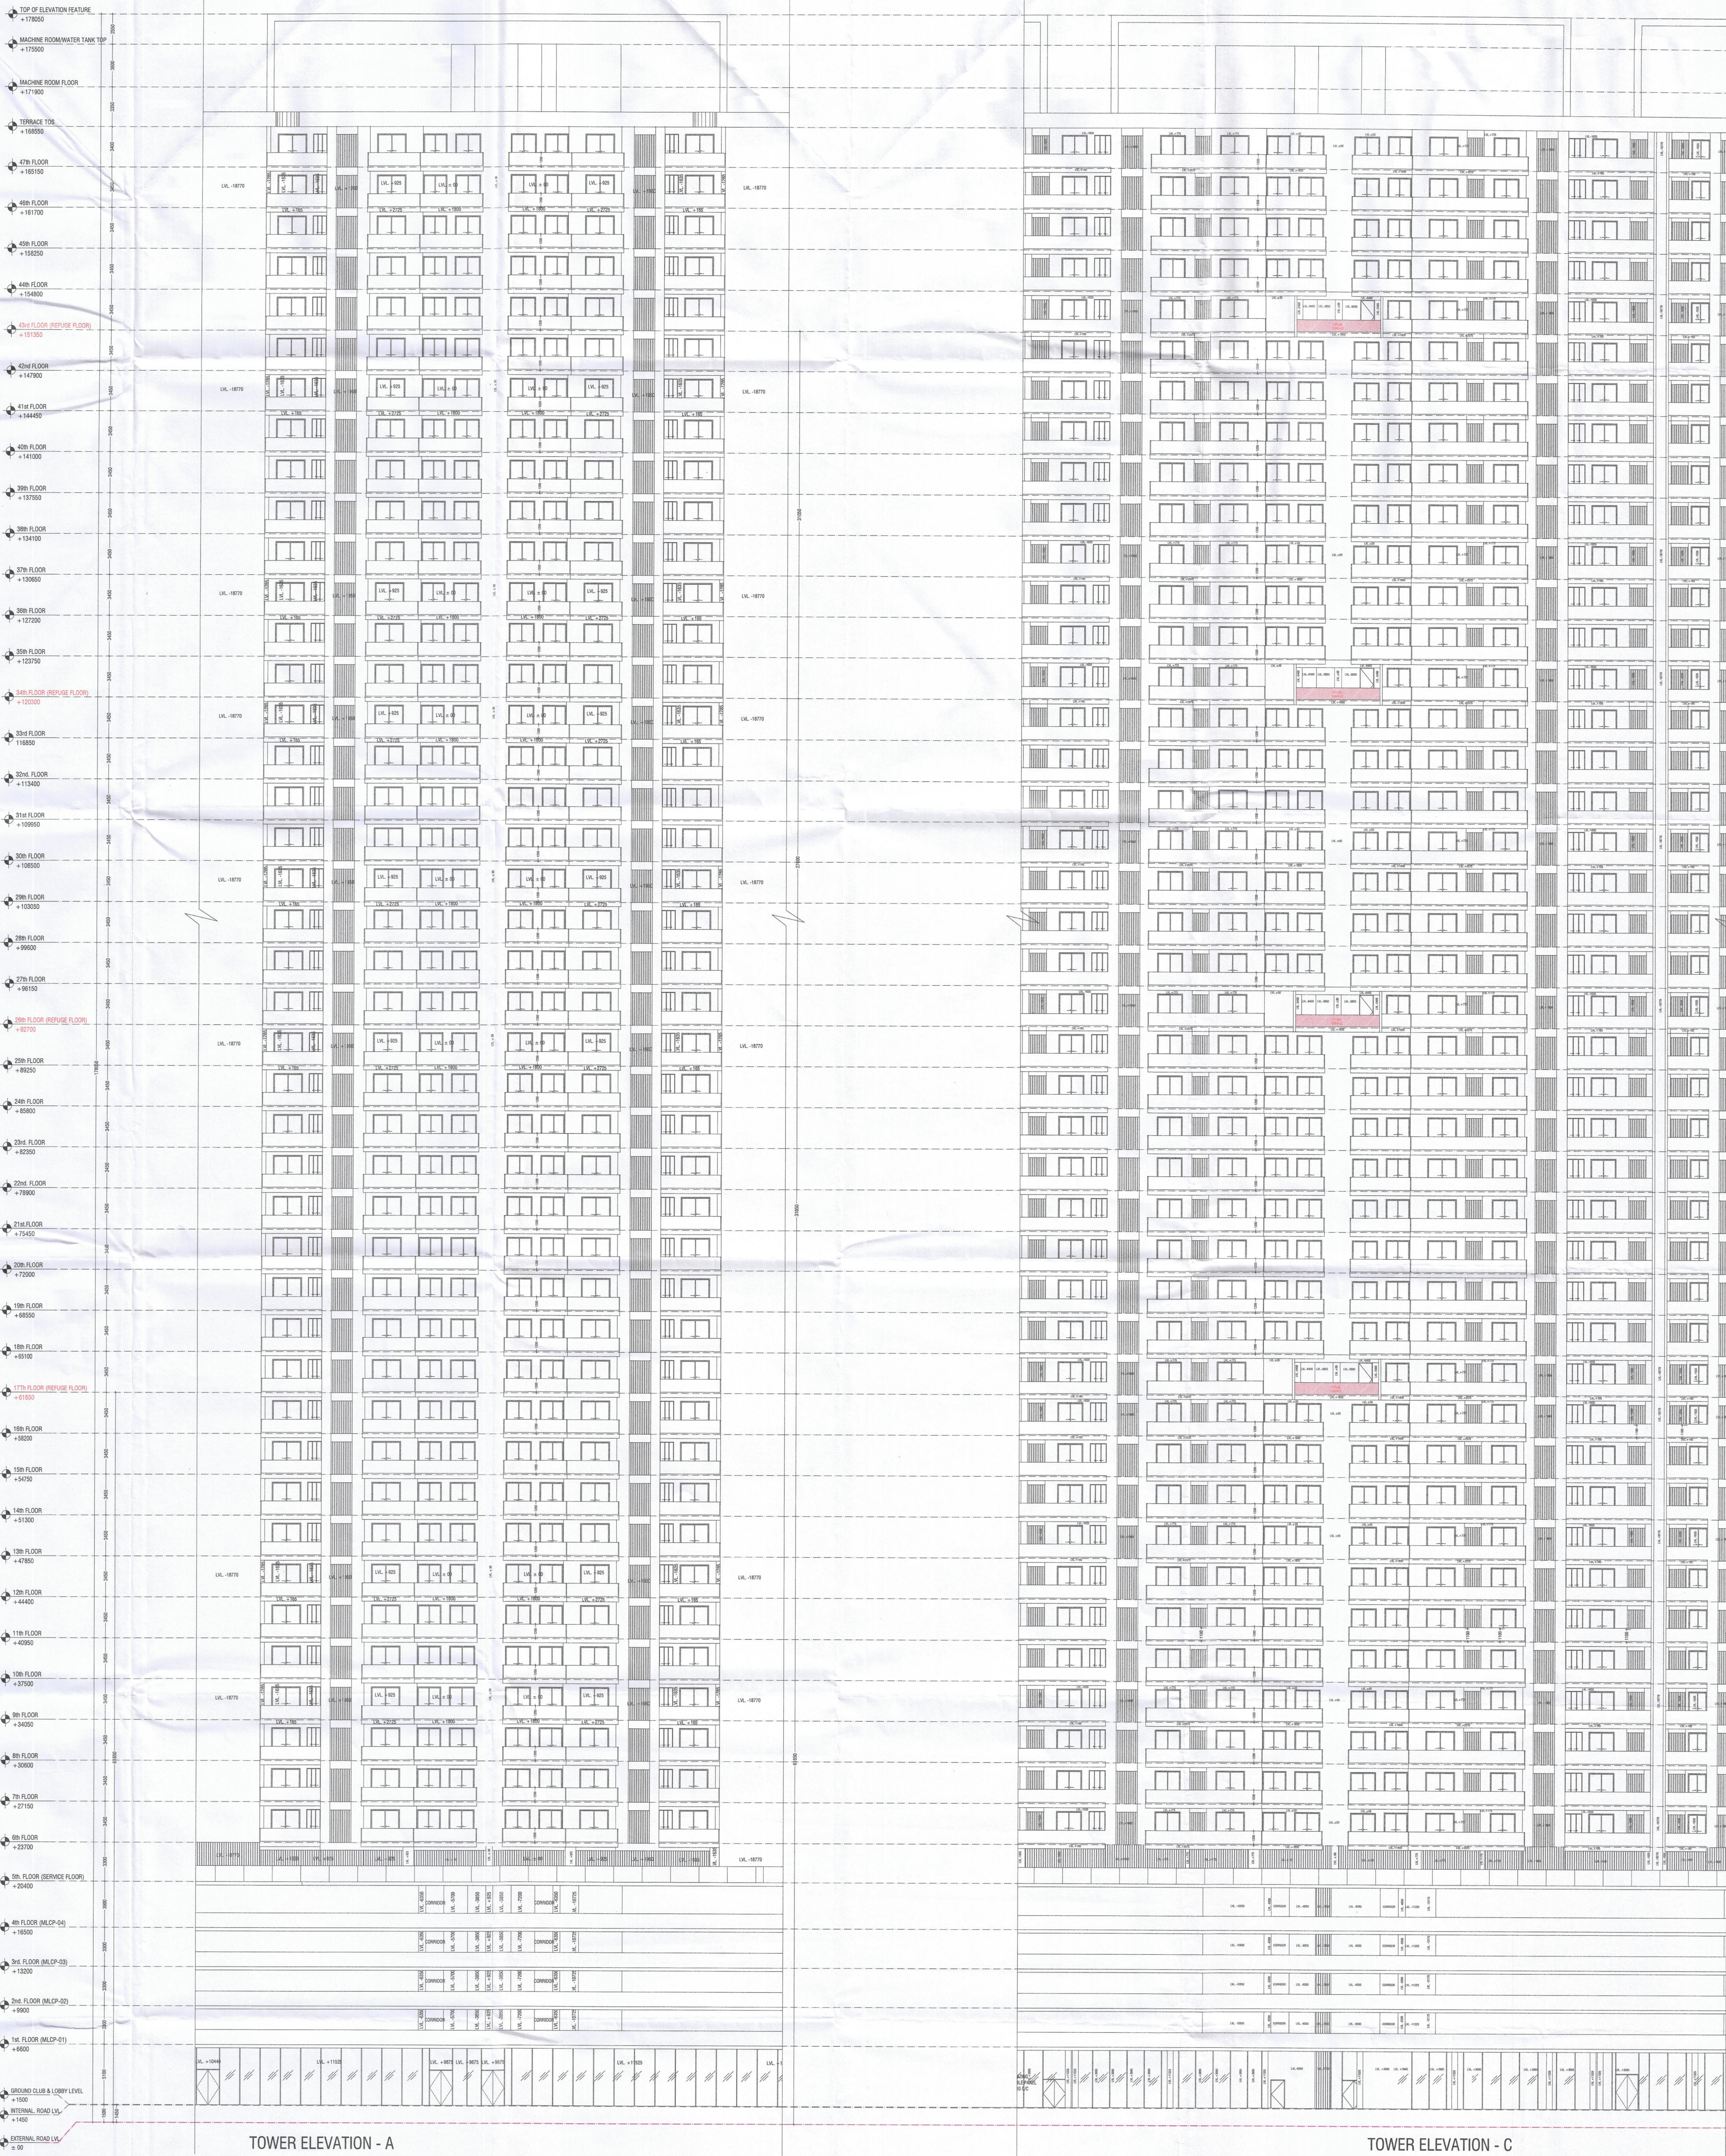

TOWER ELEVATION - A

TOWER ELEVATION - C

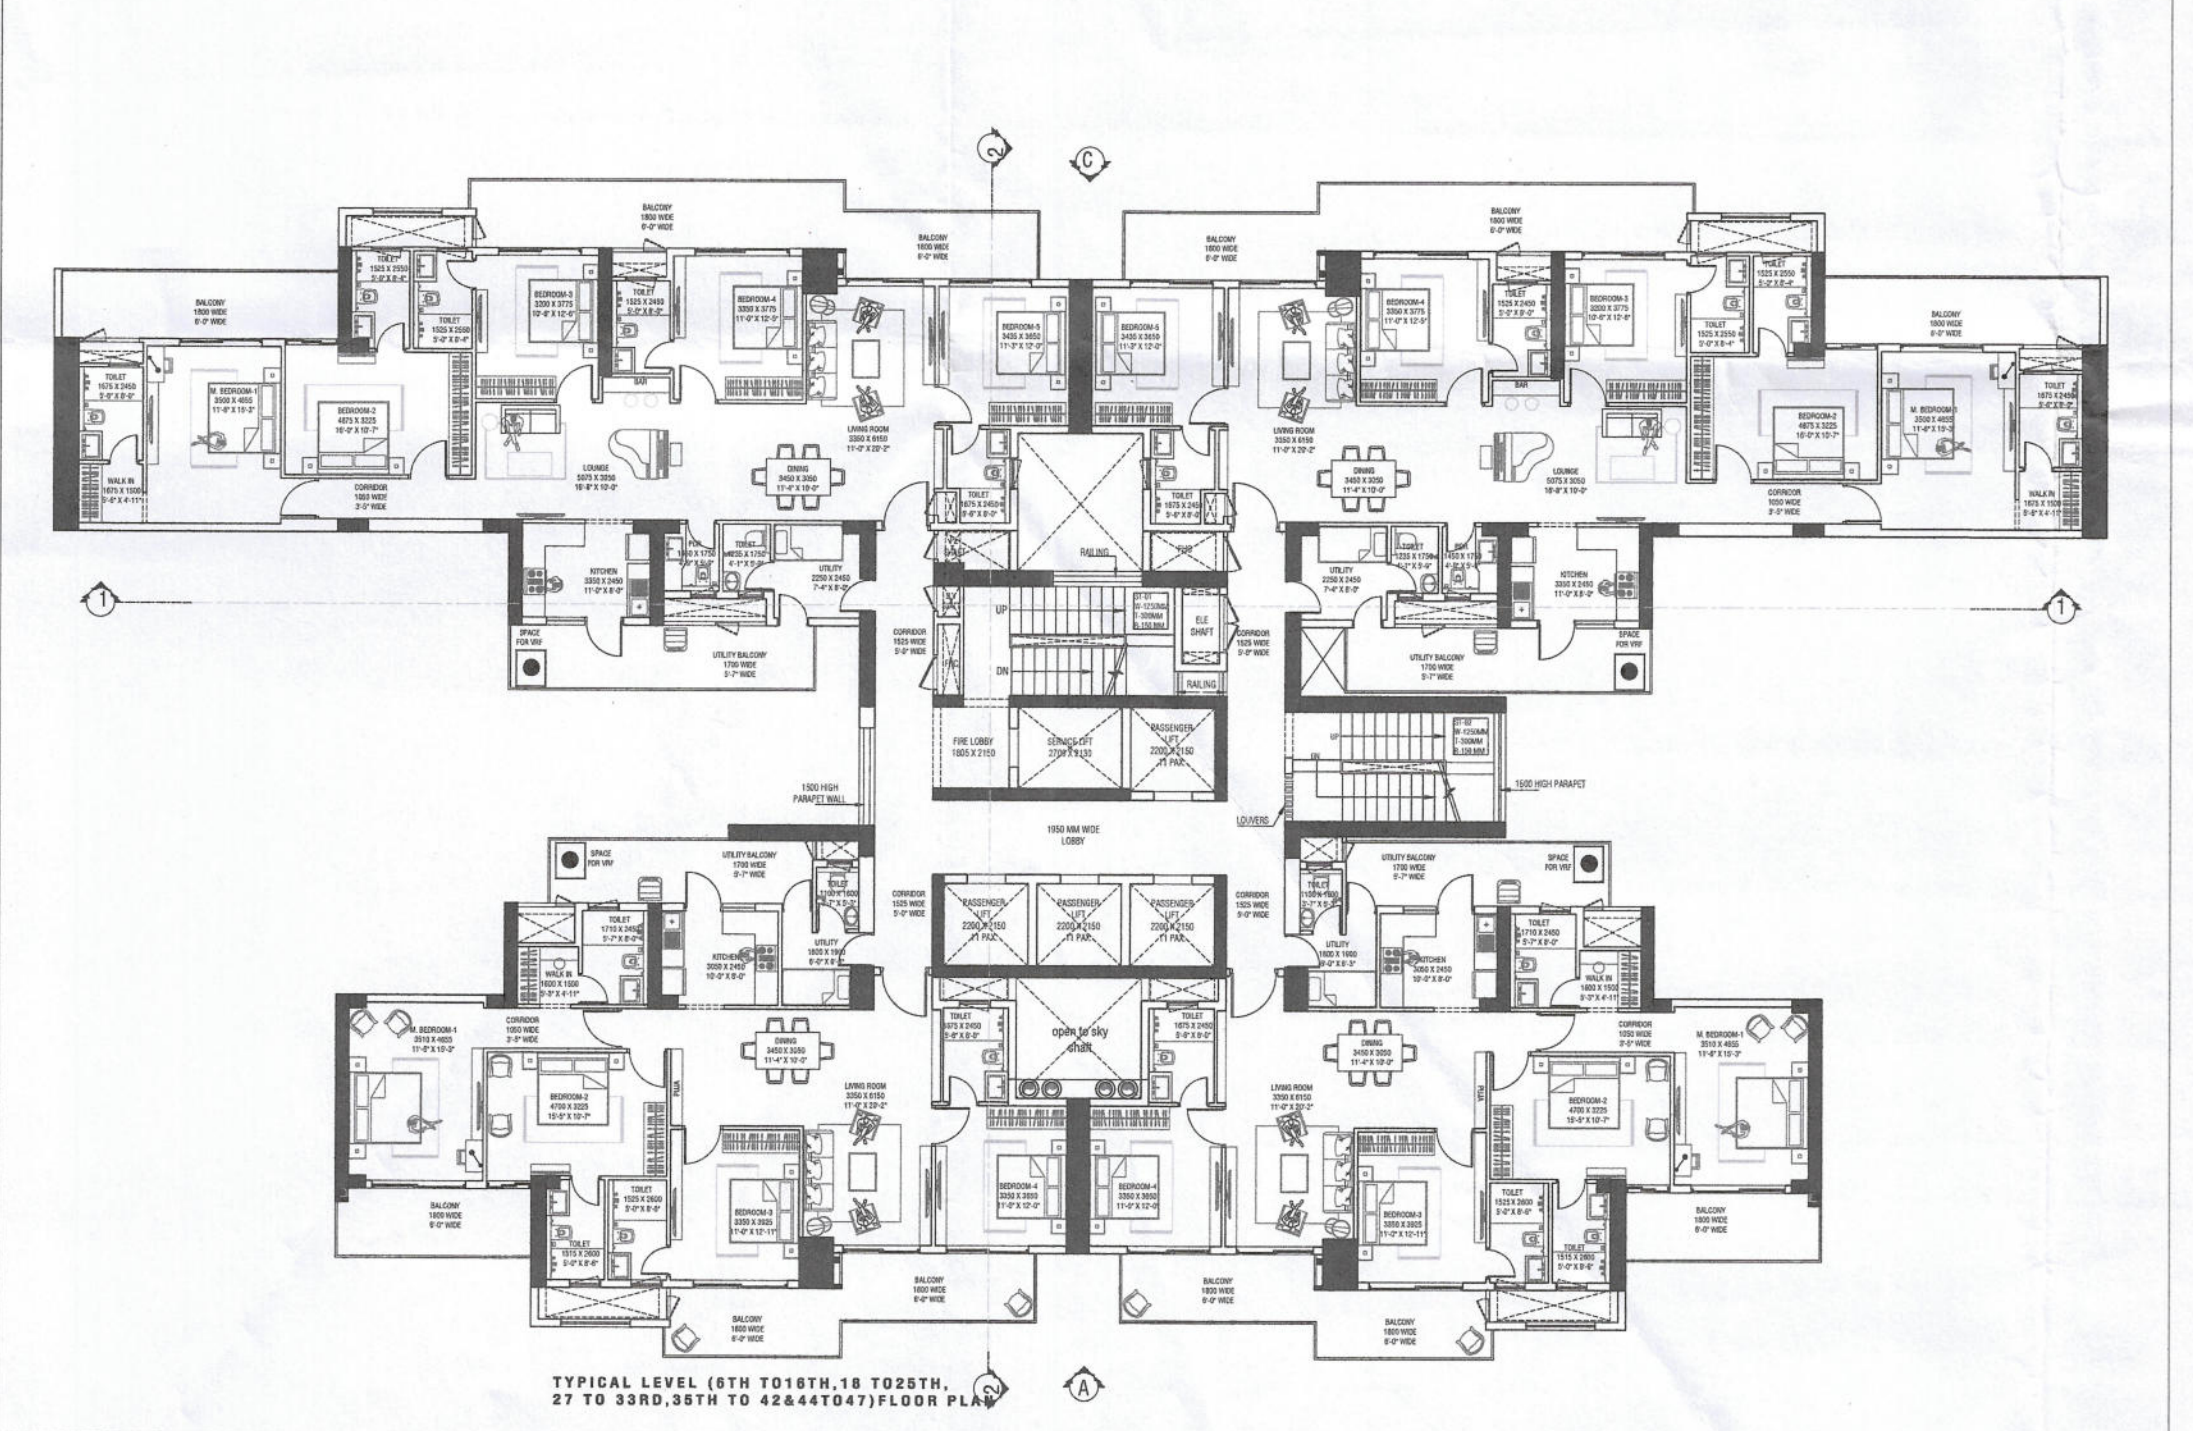

FLOOR PLAN

PROJECT: SV INTRA MANAGEMENT SOLUTIONS PRIVATE LIMITED
(FORMERLY KNOWN AS SV INTRA MANAGEMENT SOLUTIONS LLP)

CLIENT: SV INTRA MANAGEMENT SOLUTIONS PRIVATE LIMITED
(FORMERLY KNOWN AS SV INTRA MANAGEMENT SOLUTIONS LLP)

ARCHITECT: ACPL Design Ltd
100, 800/2013
100, 800/2013
100, 800/2013

DATE: 09.12.2016
PROJECT: SV INTRA MANAGEMENT SOLUTIONS PRIVATE LIMITED
(FORMERLY KNOWN AS SV INTRA MANAGEMENT SOLUTIONS LLP)

TO: POLICY DATED 09.12.2016 (88)REPRESENTATIVE COMPONENT +2%
COMMERCIAL COMPONENT OVER AN AREA MEASURING 1,6525 ACRES
LICENSE NO. 140 OF 2024 DATED 11.11.2024 ISSUED IN SECTION-104
GENDERED BEING DETECTED BY SV INTRA MANAGEMENT SOLUTIONS
SOLUTIONS LLP

OWNERS/ARCHITECT SIGNATURE: [Signature]
DATE: 09.12.2016
SCALE: 1:200