


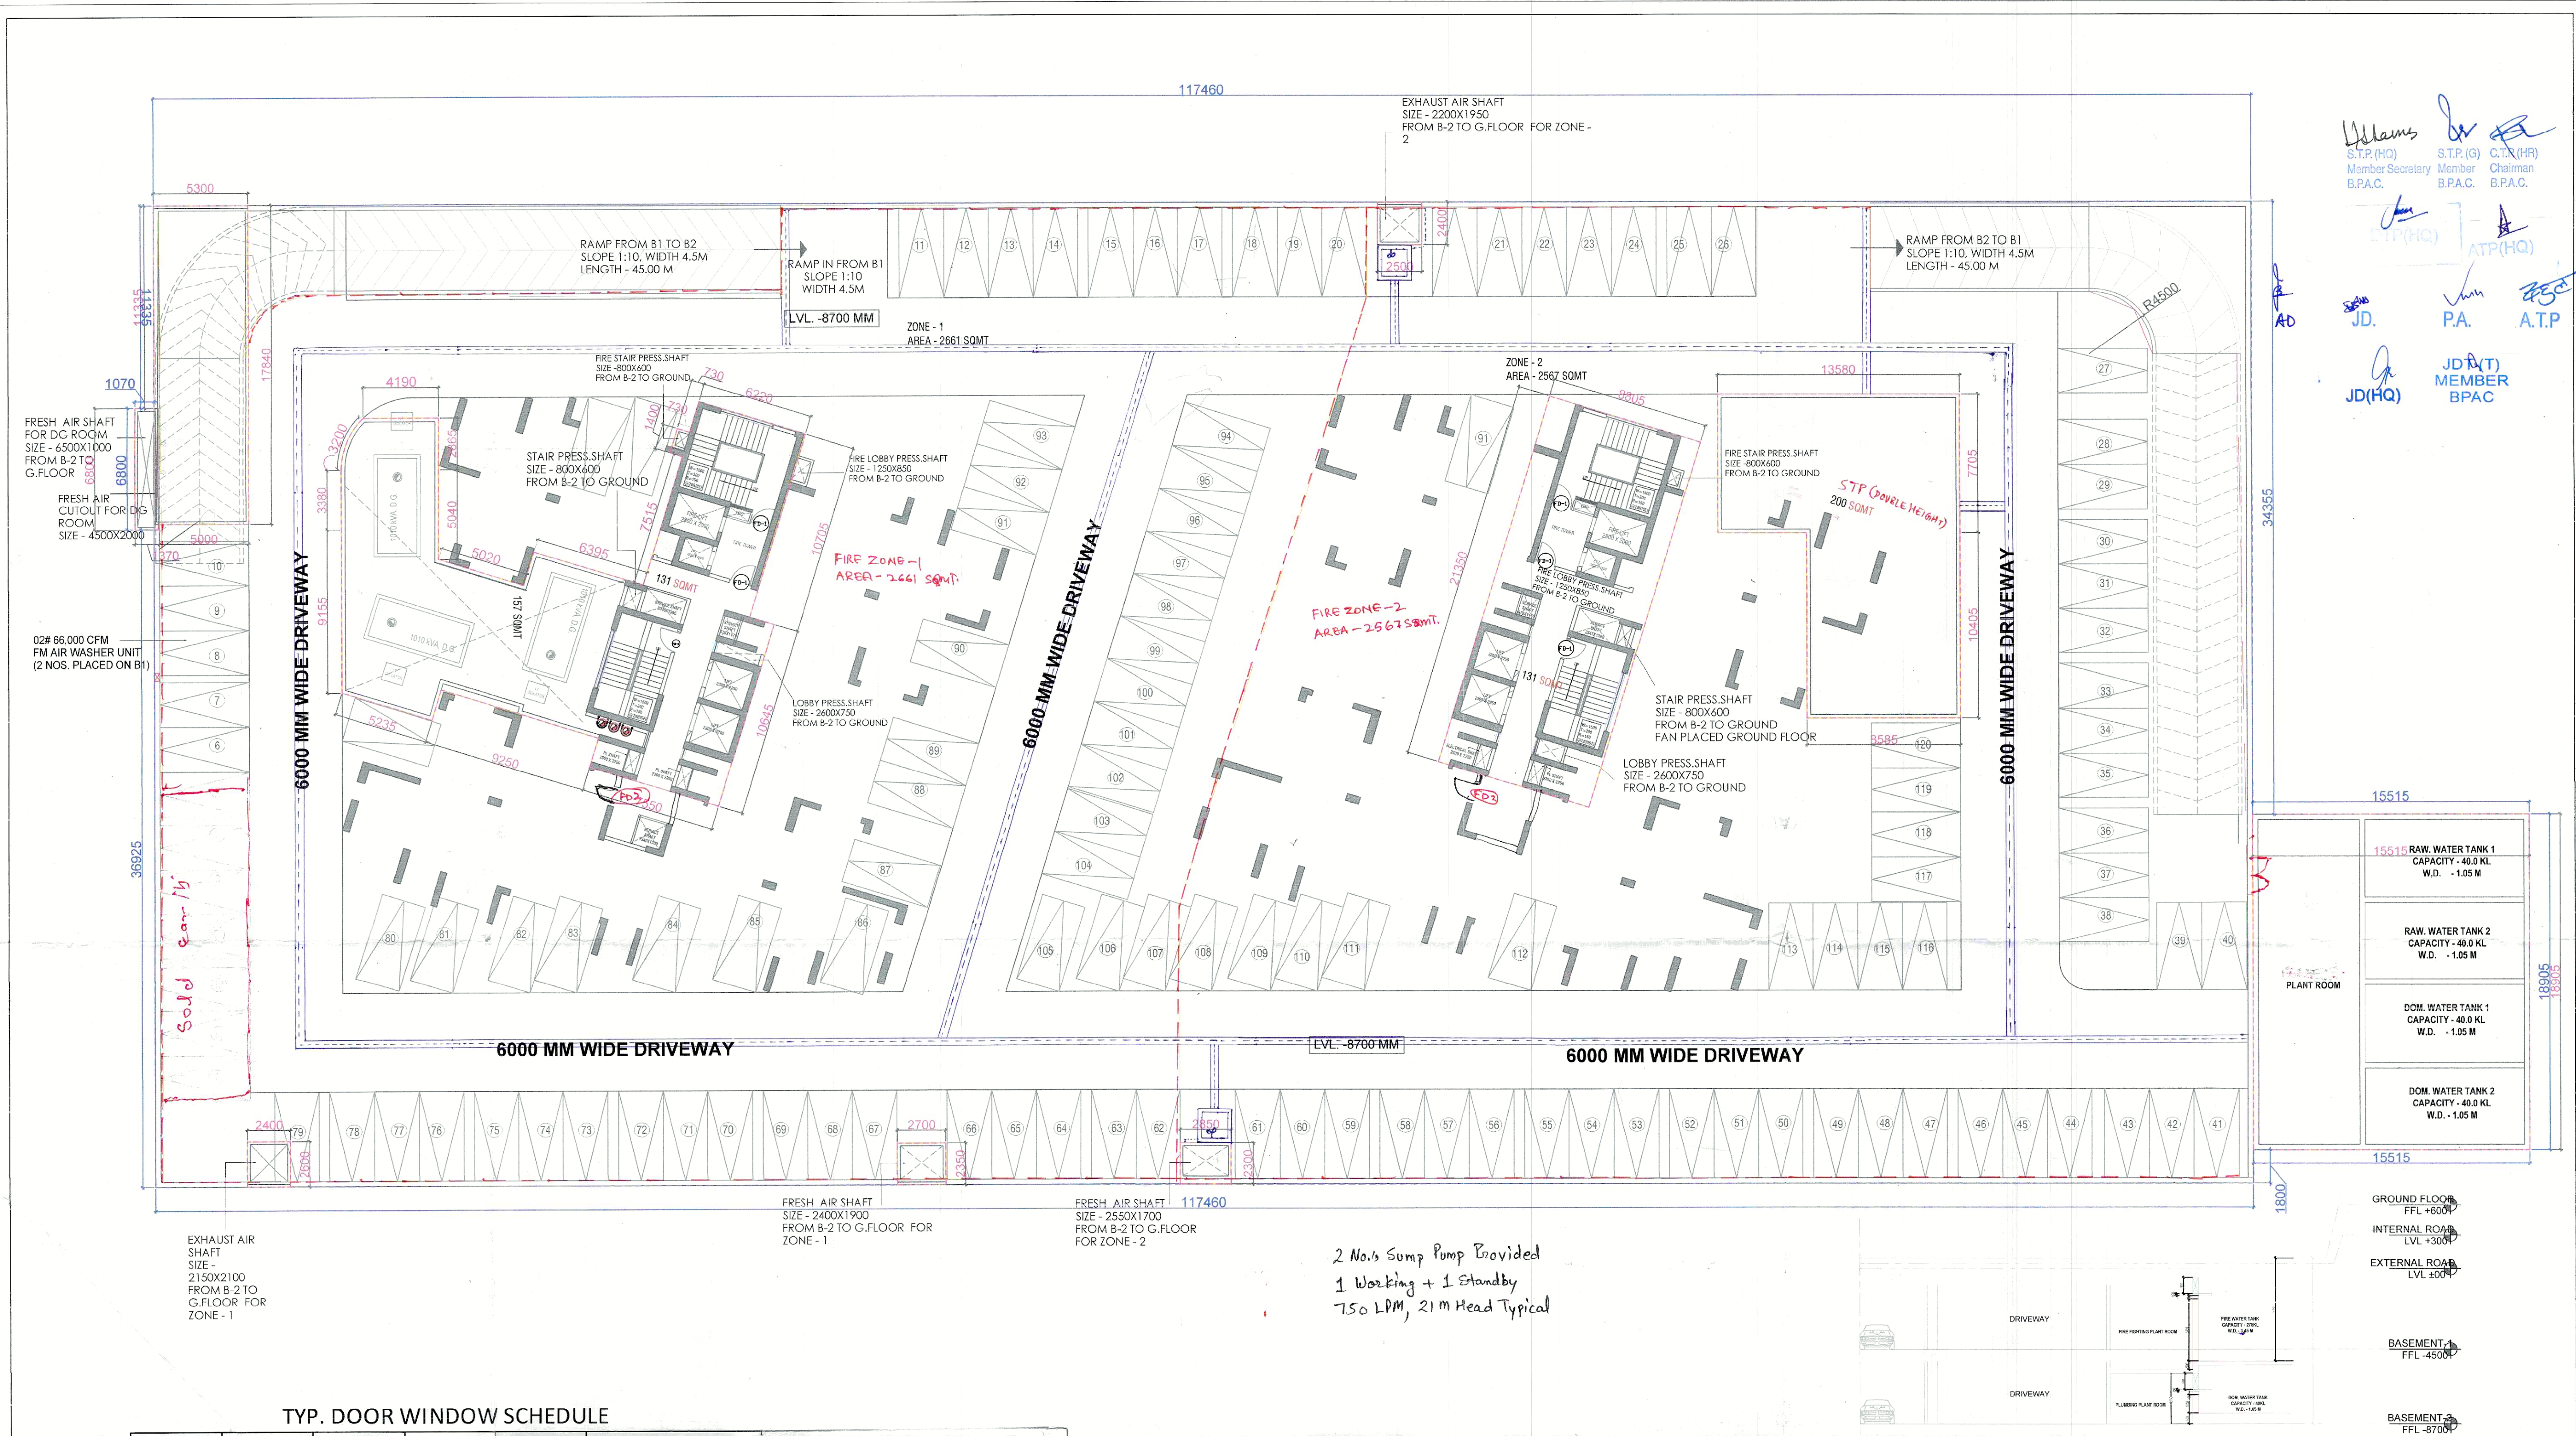

Williams
S.T.P.(HQ)
Member Secretary
B.P.A.C.

S.T.P.(G)
Member
B.P.A.C.

C.T.R.(HR)
Chairman
B.P.A.C.

ATP(HQ)

JD.
JD(HQ)

P.A.
JD(T)
MEMBER
BPAC

ATP

TYP. DOOR WINDOW SCHEDULE					
TYPE	WIDTH	CILL	LINTEL	HEIGHT	REMARKS
D-01	1500	-	2700	2700	PUMP ROOM TWO HOUR FIRE RATED DOOR
D-02	950	-	2700	2700	PUMP ROOM TWO HOUR FIRE RATED DOOR
FD-1	1200	-	2700	2700	STAIRCASE TWO HOUR FIRE RATED DOOR

NOTES:- 1. BUILDING HAS AN AUTOMATIC SYSTEM WHEREVER REQUIRED BY NBC. 2. BUILDING WILL BE DESIGNED (STRUCTURE) AS PER THE RELEVANT IS CODES FOR EARTHQUAKE RESISTANCE. 3. WC SHALL BE MECHANICALLY LIGHT & VENTILATED WHEREVER REQUIRED. 4. ALL DIMENSIONS ARE IN MILLIMETRES UNLESS SPECIFIED OTHERWISE. 5. CENTRALLY AIR CONDITIONED BUILDING WITH MECHANICAL VENTILATION, WITH 24/7 POWER BACKUP SUPPLY.	DRAWING TITLE : FLOOR PLAN	ARCHITECT SIGNATURE:- 	OWNER SIGNATURE:- 	PROPOSED BUILDING PLANS OF RETIREMENT GROUP HOUSING (UNDER RETIREMENT HOUSING POLICY DATED 17.08.2021) OVER AN AREA MEASURING 3.825 ACRES (LICENSE NO 116 OF 2025 DATED 04.07.2025) IN SECTOR-36, SOHNA BEING DEVELOPED BY JANDU CONSTRUCTION INDIA PVT. LTD. IN COLLABORATION WITH FANTASY EXIM PVT. LTD.
	BUILDING NAME: BASEMENT-2		Fantasy Exim Pvt. Ltd. Auth. Signatory	
				DATE:- SCALE:- NT& T.S SHEET NO. B-2