

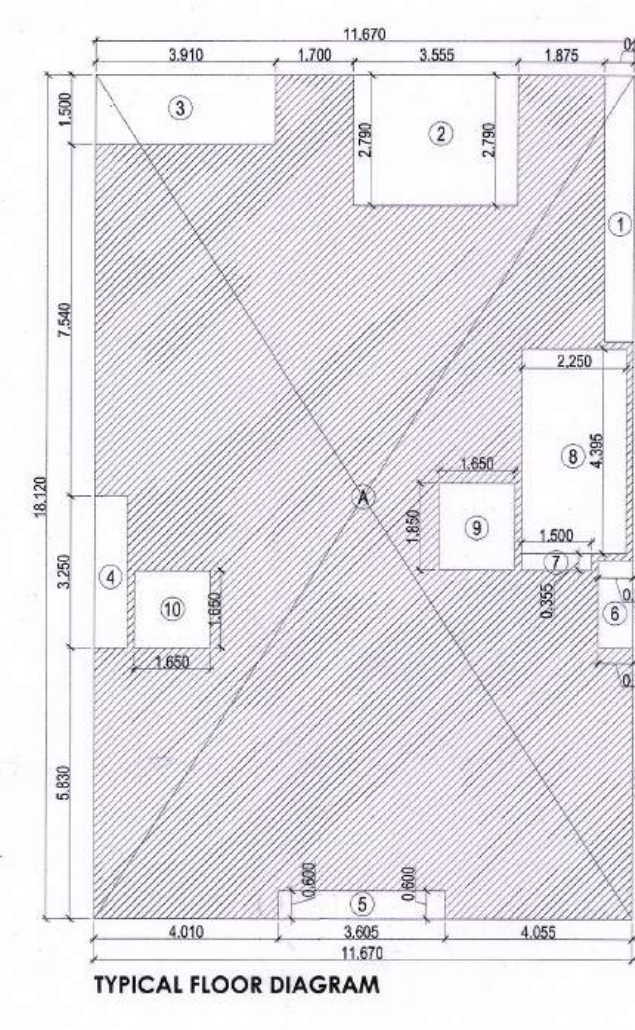
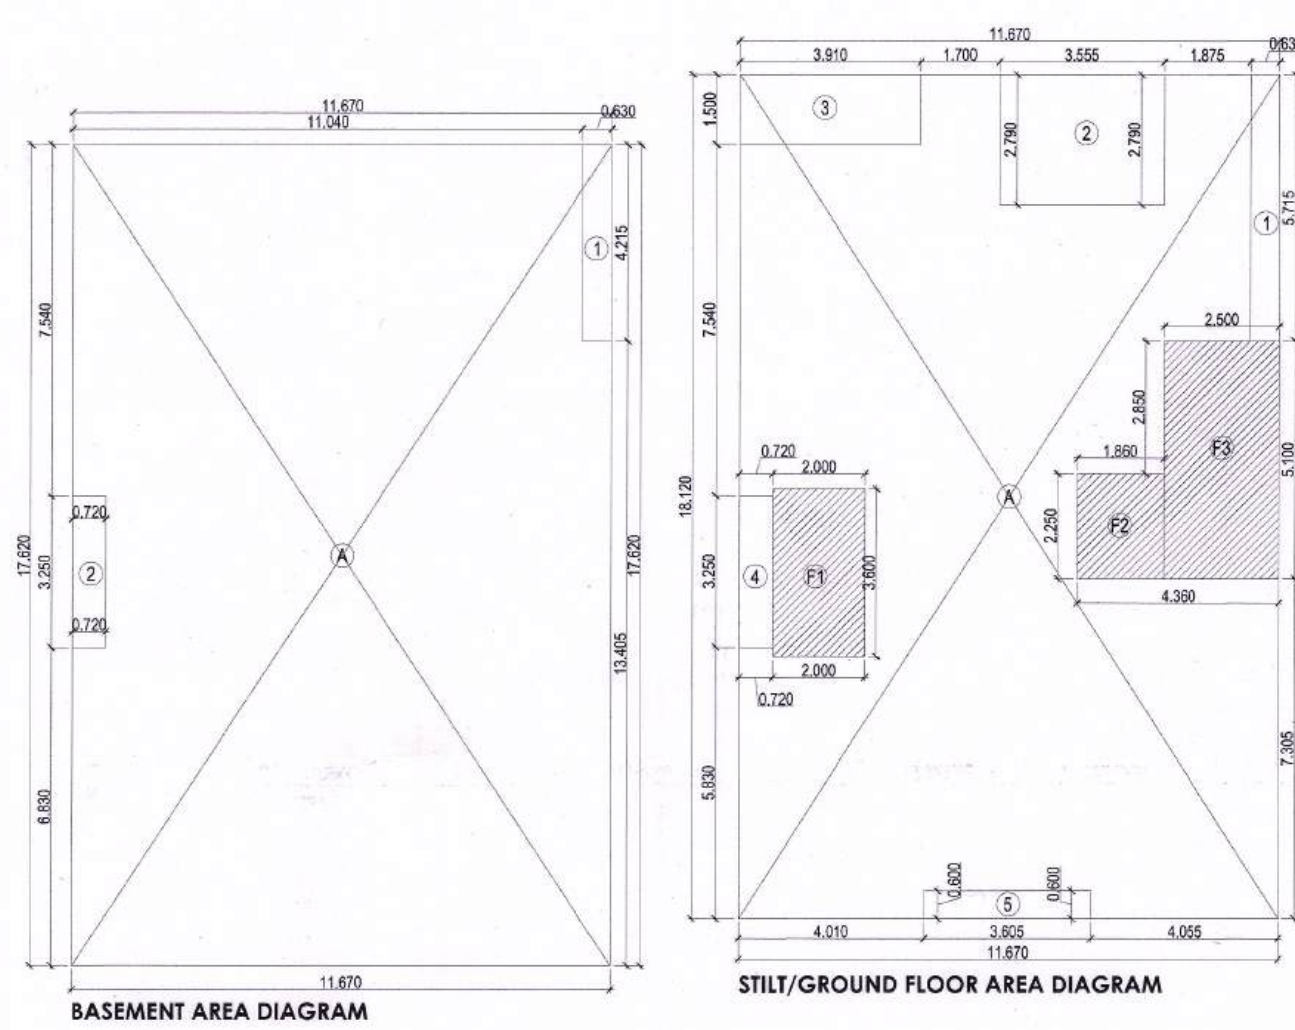
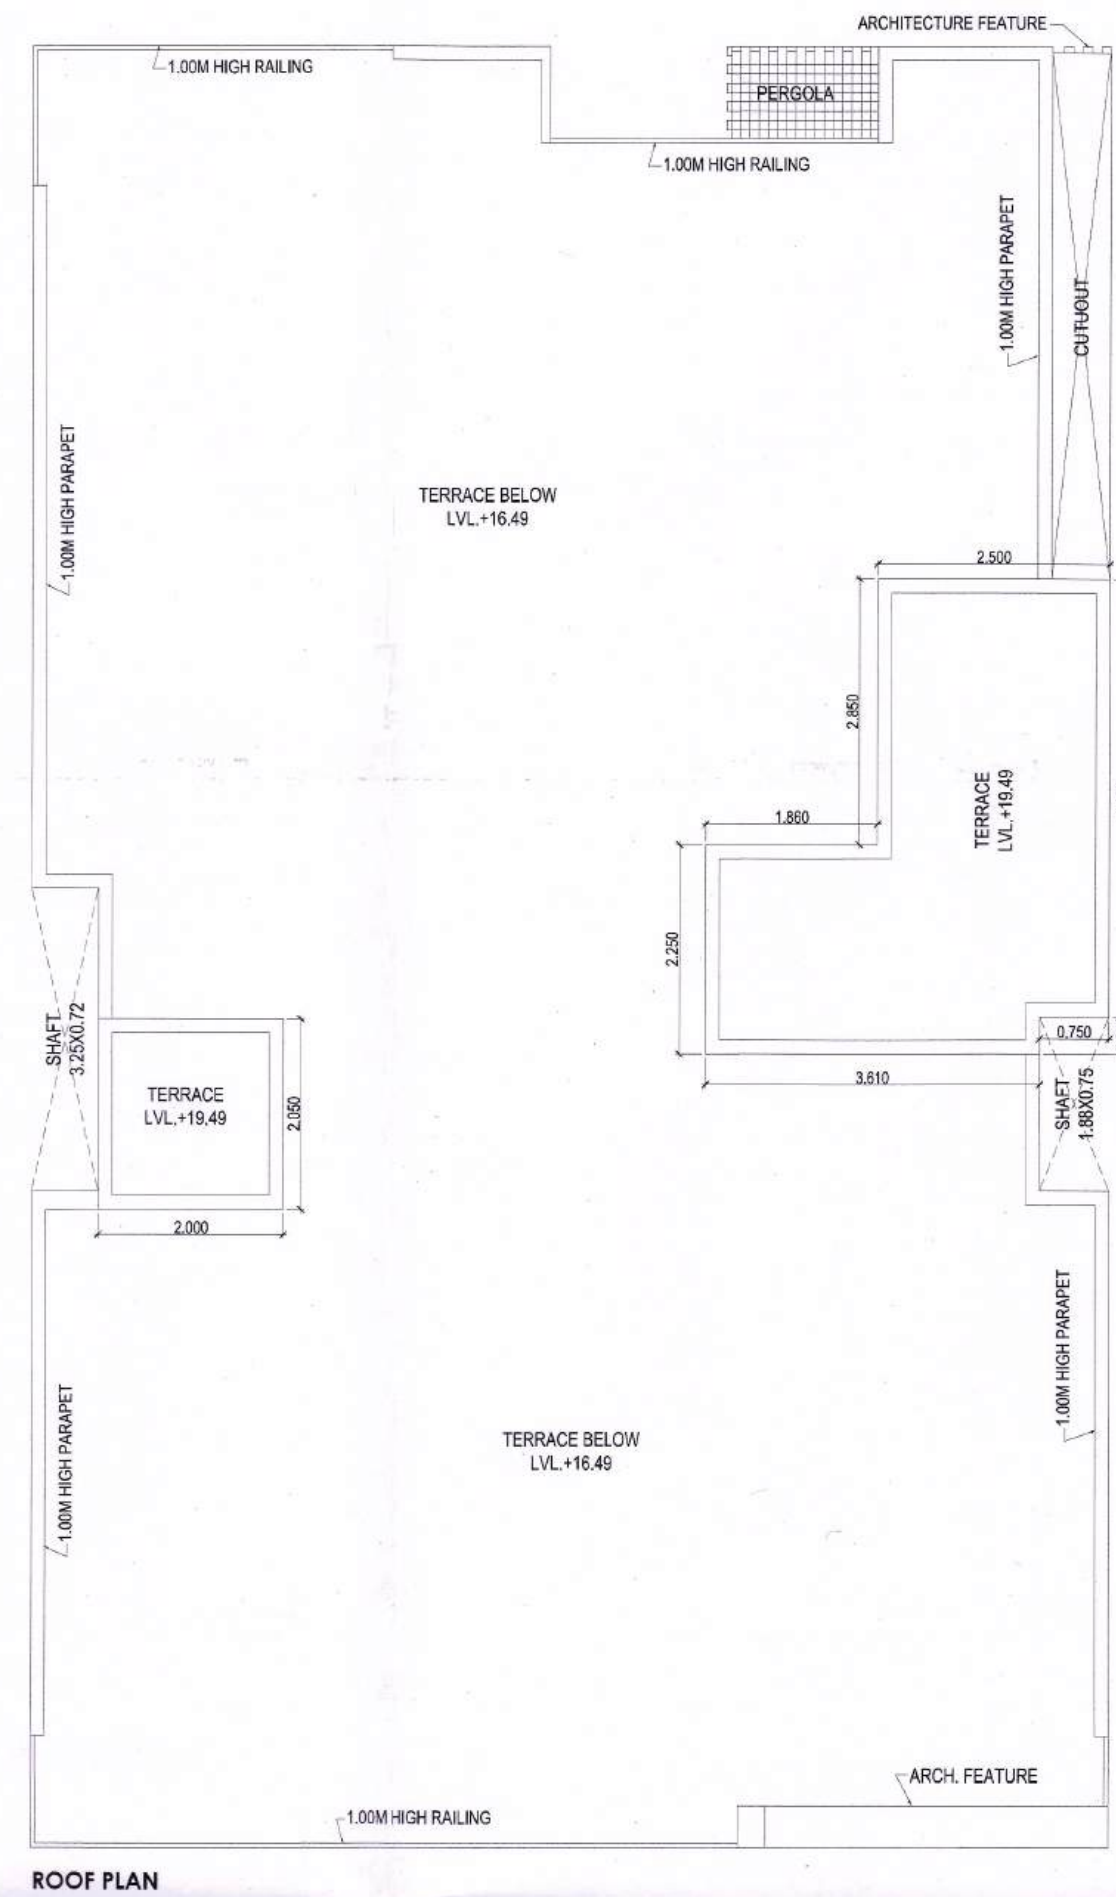
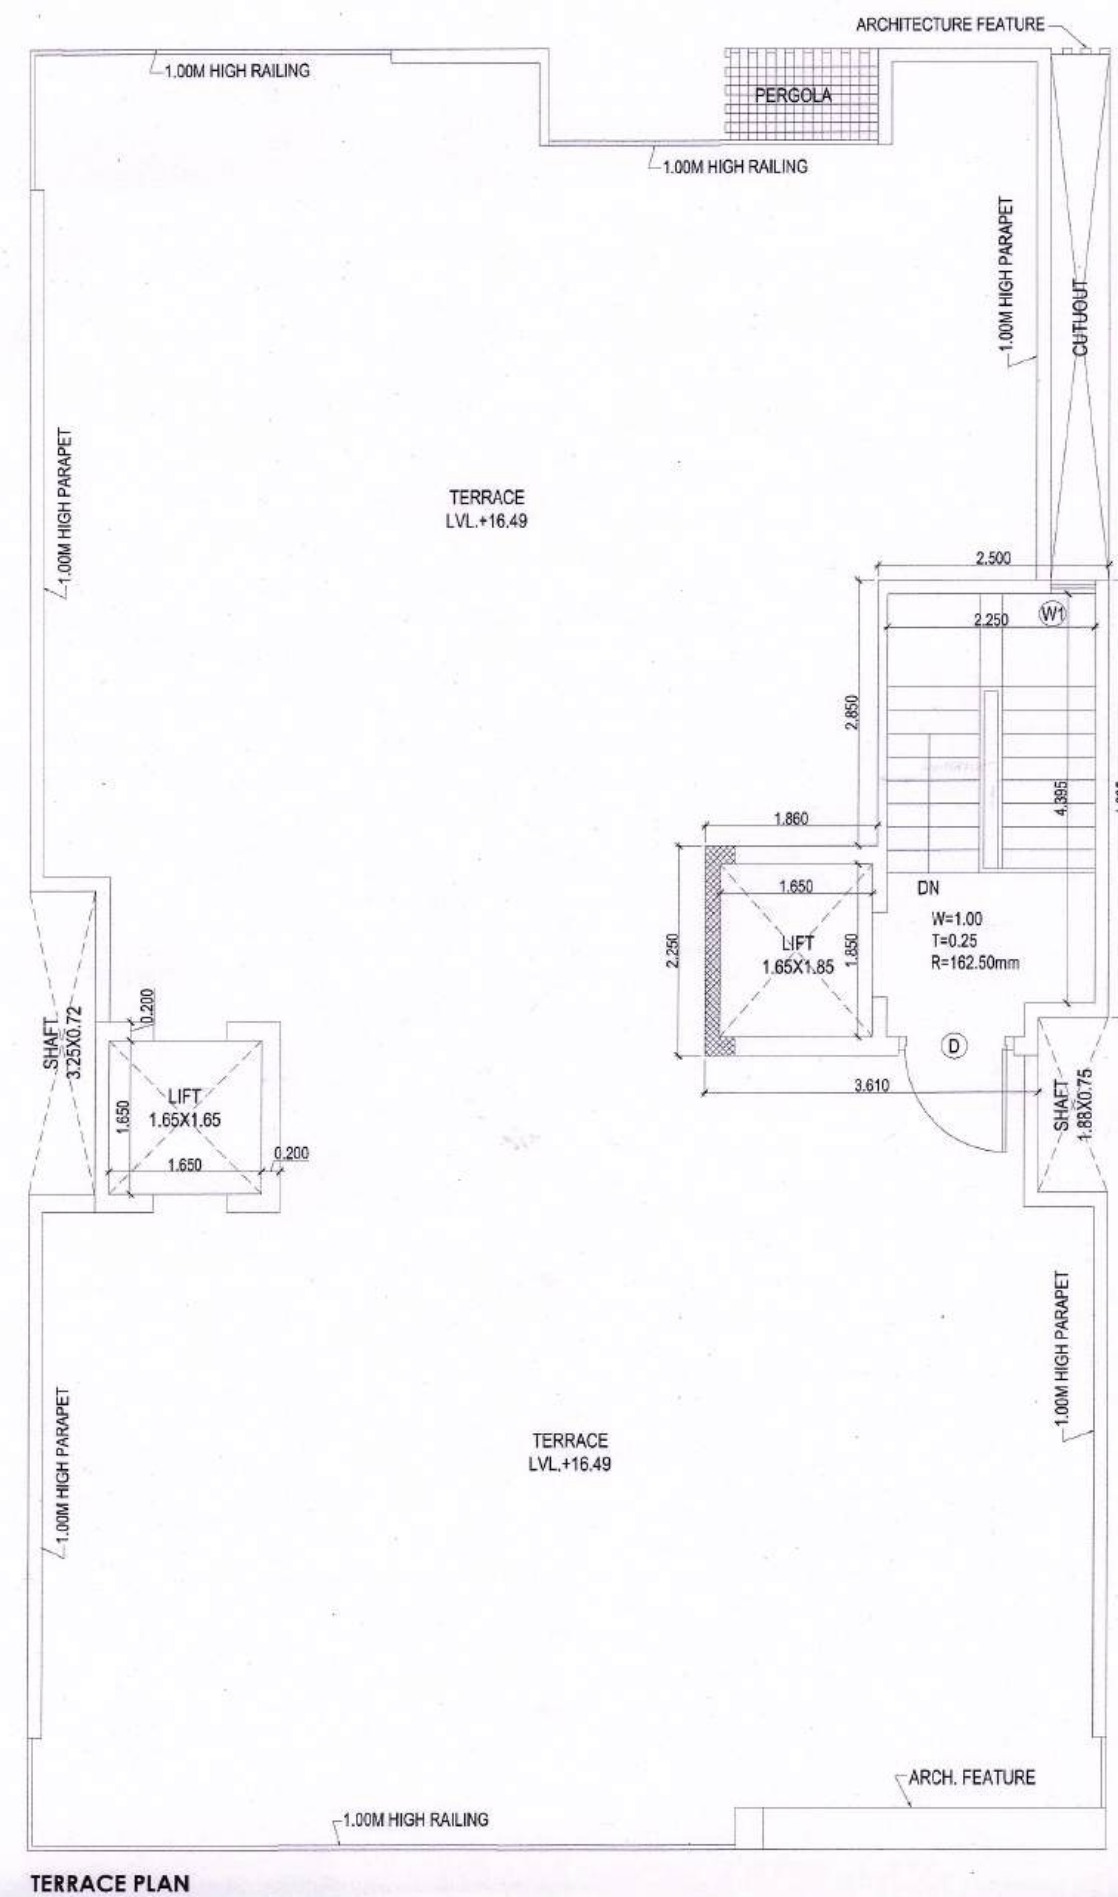
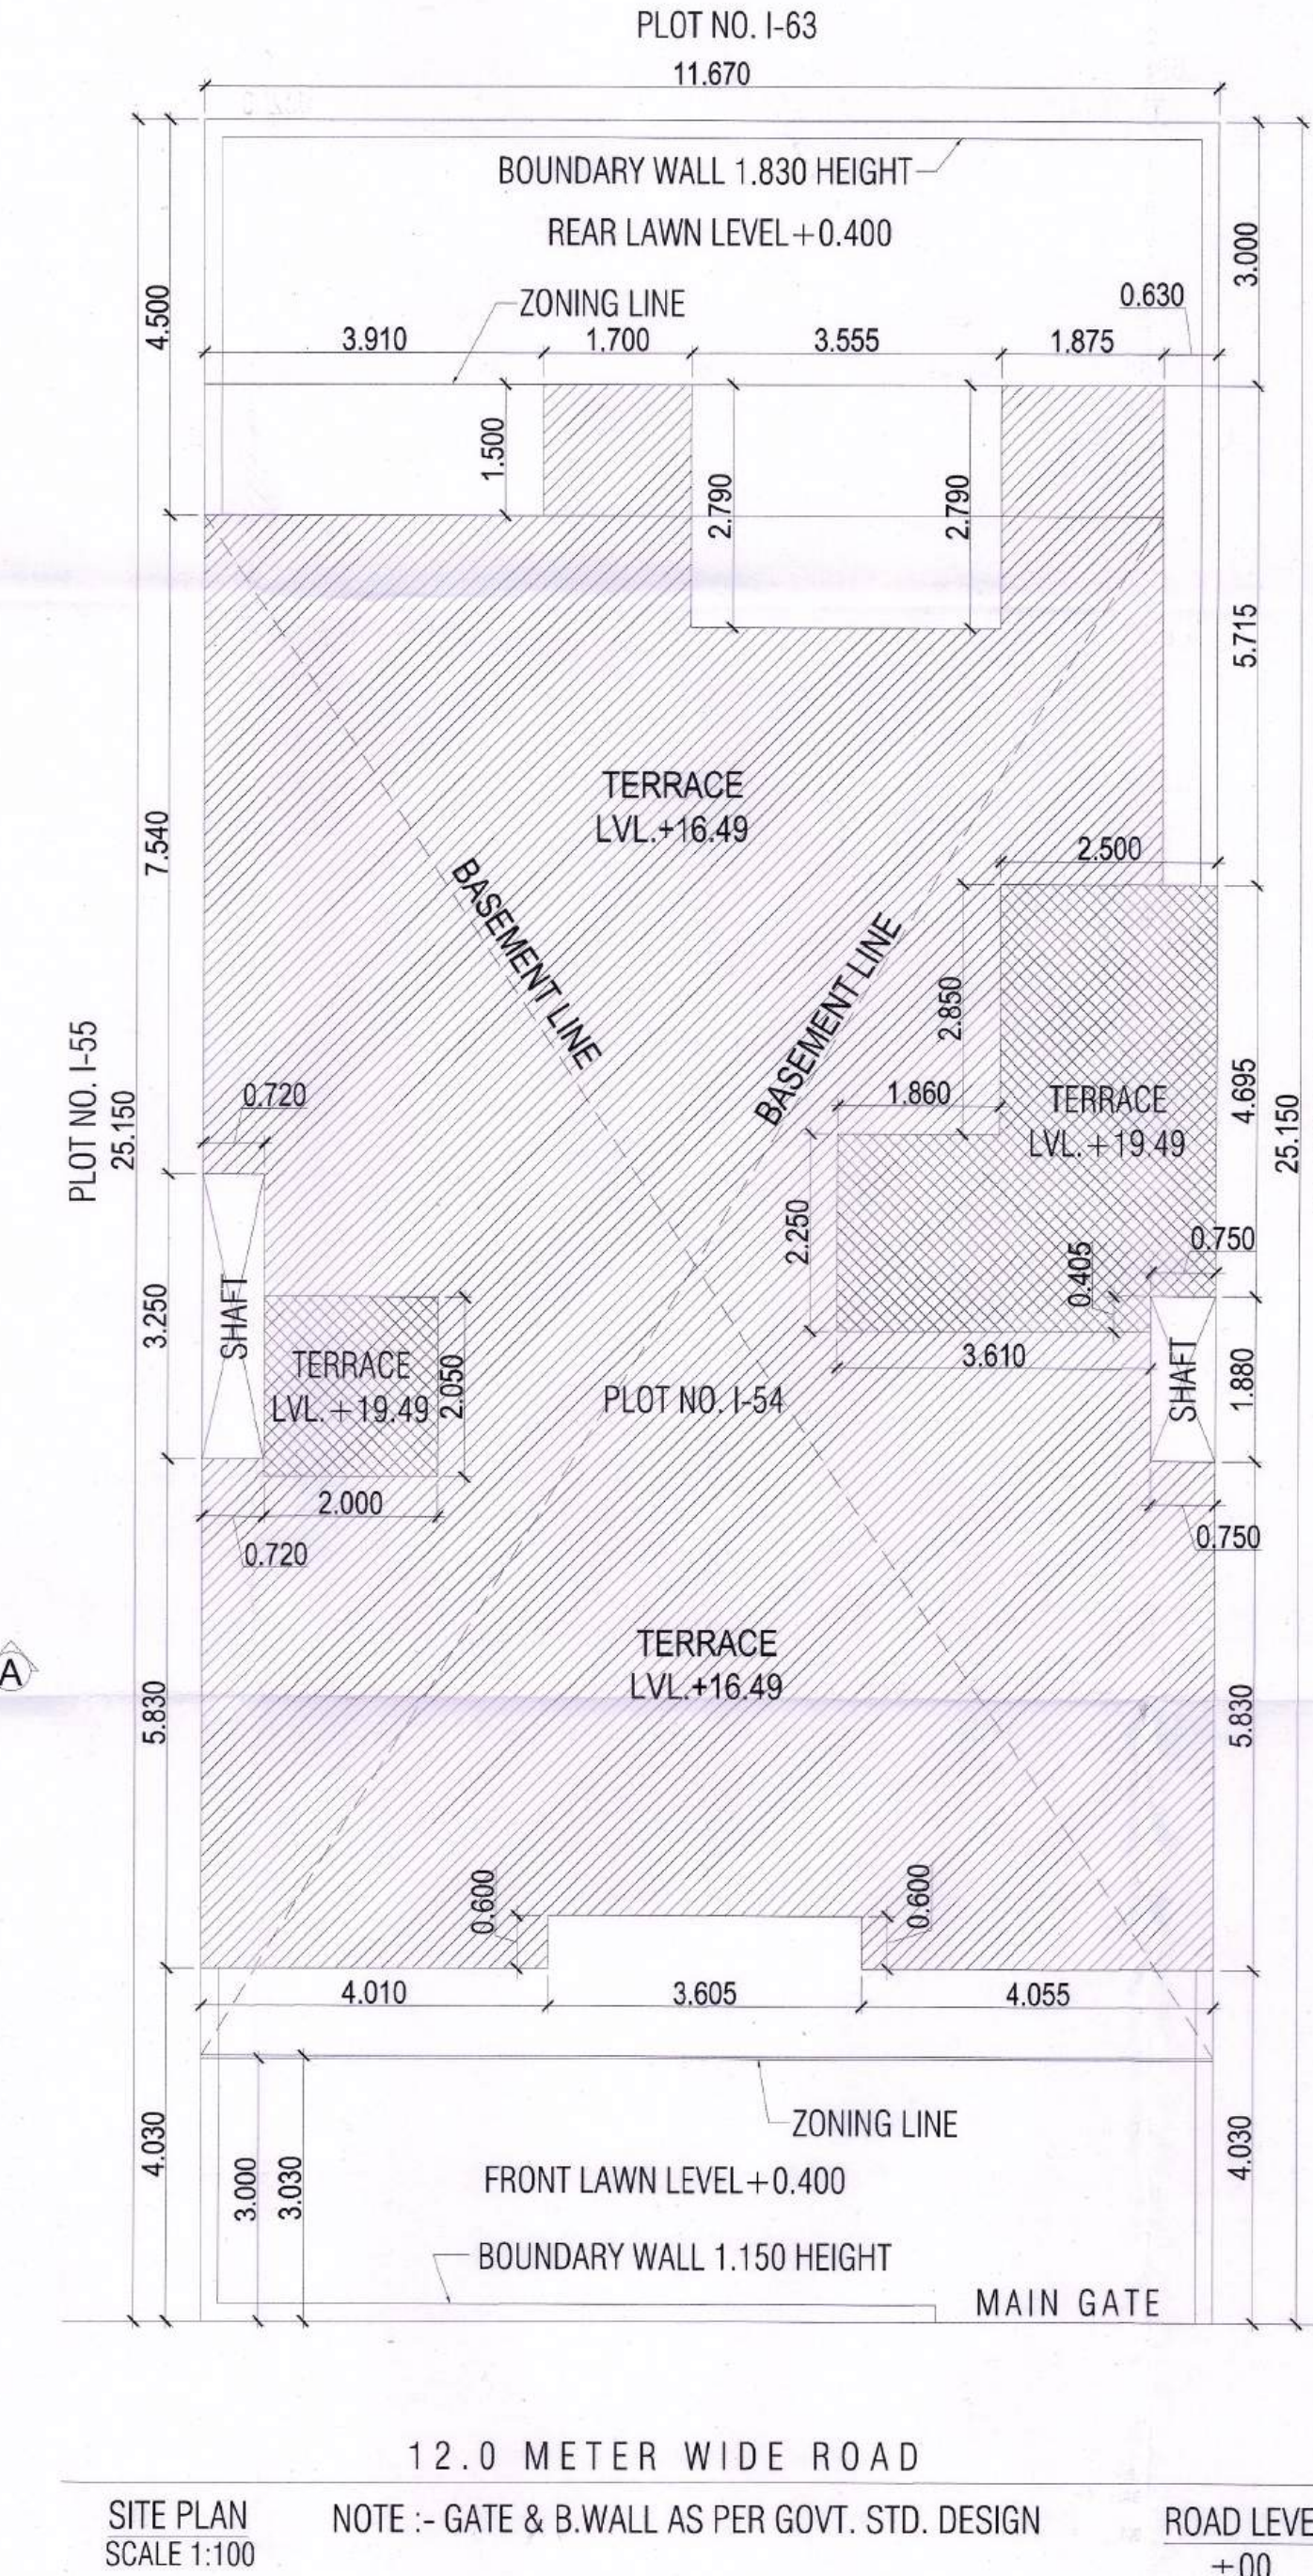


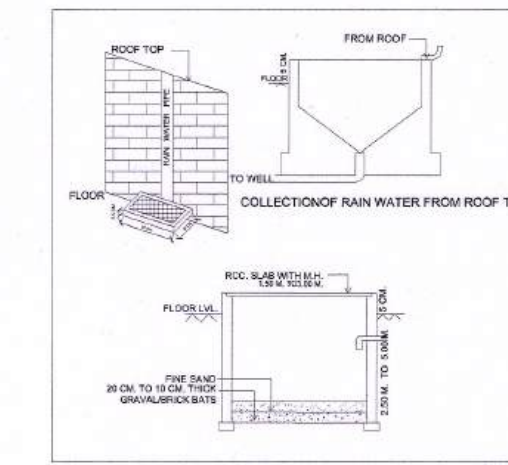

DOOR WINDOW SCHEDULE						
Sr. No.	TYPE	WIDTH	HEIGHT	QILL	LINTEL	
1	D	1.250	2.40		2.40	
2	D1	1.000	2.40		2.40	
3	D2	0.80	2.40		2.40	
4	D3	0.75	2.40		2.40	
5	SD	3.00	2.40		2.40	
6	DW	1.75	2.40		2.40	
7	DW1	1.425	2.40	0.90		
8	W	0.74	1.50	0.60	2.40	
9	W1	0.48	1.50	0.60	2.40	
10	V	0.60	1.20	1.20	2.40	
11	V1	0.57	1.20	1.20	2.40	
12	GL	4.00	2.40	00	2.40	
13	GL1	2.735	2.40	00	2.40	
14	OP	0.80	2.40	00	2.40	

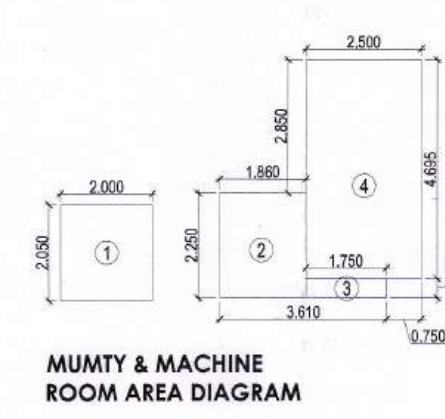

TOTAL PLOT AREA = 11.87X2.15				276.501	SQMT.
PERM. F.A.R. @ 1.30%				361.551	SQMT.
TOTAL PERMISSIBLE FAR WITH PURCHASABLE @ 2-40%				704.401	SQMT.
PERMISSIBLE GROUND COVERAGE @ 66%				193.710	SQMT.

GROUND COVERAGE AREA DETAILS					
Sr. No.	COEFF.	WIDTH	LENGTH	NO.	AREA IN SQMT.
1	1	11.870	18.120	1	211.460
TOTAL ADDITIONS (X)					211.460
DEDUCTIONS					
1	1	0.630	5.715	1	3.600
2	1	3.555	2.790	1	9.918
3	1	3.910	1.500	1	5.865
4	1	3.605	0.600	1	2.163
TOTAL DEDUCTIONS (Y)					21.547
TOTAL GROUND COVERAGE (X - Y)					189.913

PROPOSED COVERED AREA ON BASEMENT FLOOR					
Sr. No.	COEFF.	WIDTH	LENGTH	NO.	AREA IN SQMT.
1	1	11.870	18.120	1	211.460
TOTAL ADDITIONS (X)					211.460
DEDUCTIONS					
1	1	0.630	5.715	1	3.600
2	1	3.555	2.790	1	9.918
3	1	3.910	1.500	1	5.865
4	1	0.720	3.250	1	2.340
TOTAL DEDUCTIONS (Y)					4.888
TOTAL BASEMENT AREA (X - Y)					206.572

PROPOSED COVERED AREA ON STILL/GROUND FLOOR					
Sr. No.	COEFF.	WIDTH	LENGTH	NO.	AREA IN SQMT.
1	1	11.870	18.120	1	211.460
TOTAL ADDITIONS (X)					211.460
DEDUCTIONS					
1	1	0.630	5.715	1	3.600
2	1	3.555	2.790	1	9.918
3	1	3.910	1.500	1	5.865
4	1	0.720	3.250	1	2.340
TOTAL DEDUCTIONS (Y)					21.547
TOTAL GROUND FLOOR F.A.R.					24.136

PROPOSED COVERED AREA ON SECOND FLOOR					
Sr. No.	COEFF.	WIDTH	LENGTH	NO.	AREA IN SQMT.
1	1	11.870	18.120	1	211.460
TOTAL ADDITIONS (X)					211.460
DEDUCTIONS					
1	1	0.630	5.715	1	3.600
2	1	3.555	2.790	1	9.918
3	1	3.910	1.500	1	5.865
4	1	0.720	3.250	1	2.340
TOTAL DEDUCTIONS (Y)					21.547
TOTAL SECOND FLOOR F.A.R.					24.136

PROPOSED COVERED AREA ON THIRD FLOOR					
Sr. No.	COEFF.	WIDTH	LENGTH	NO.	AREA IN SQMT.
1	1	11.870	18.120	1	211.460
TOTAL ADDITIONS (X)					211.460
DEDUCTIONS					
1	1	0.630	5.715	1	3.600
2	1	3.555	2.790	1	9.918
3	1	3.910	1.500	1	5.865
4	1	0.720	3.250	1	2.340
TOTAL DEDUCTIONS (Y)					21.547
TOTAL THIRD FLOOR F.A.R.					24.136

PROPOSED COVERED AREA ON FOURTH FLOOR					
Sr. No.	COEFF.	WIDTH	LENGTH	NO.	AREA IN SQMT.
1	1	11.870	18.120	1	211.460
TOTAL ADDITIONS (X)					211.460
DEDUCTIONS					
1	1	0.630	5.715	1	3.600
2	1	3.555	2.790	1	9.918
3	1	3.910	1.500	1	5.865
4	1	0.720	3.250	1	2.340
TOTAL DEDUCTIONS (Y)					21.547
TOTAL FOURTH FLOOR F.A.R.					24.136

TOTAL PROPOSED FAR ON ALL FLOOR					
1	1	11.870	18.120	1	211.460
TOTAL ADDITIONS (X)					211.460
DEDUCTIONS					
1	1	0.630	5.715	1	3.600
2	1	3.555	2.790	1	9.918
3	1	3.910	1.500	1	5.865
4	1	0.720	3.250	1	2.340
TOTAL DEDUCTIONS (Y)					21.547
TOTAL PROPOSED FAR ON ALL FLOOR					214.004

PROPOSED LESS STAIRCASE & LIFT (NON FAR)					
Sr. No.	COEFF.	WIDTH	LENGTH	NO.	AREA IN SQMT.
1	1	1.500	0.800	4	4.800
2	1	2.250	4.395	4	39.555
3	1	1.650	1.850	4	12.210
4	1	1.650	1.850	4	12.210
TOTAL AREA					68.775

PROPOSED MUMTY AREA (NON FAR)					
Sr. No.	COEFF.	WIDTH	LENGTH	NO.	AREA IN SQMT.
1	1	2.000	2.000	1	4.000
2	1	1.500	2.250	1	3.375
3	1	1.750	0.400	1	0.700
4	1	2.000	4.695	1	9.390
TOTAL MUMTY AREA					17.465

TOTAL BUILD UP AREA (BASEMENT+STILT+TOTAL FAR+LESS STAIR & LIFT+MUMTY)					
1	1	11.870	18.120	1	211.460
TOTAL ADDITIONS (X)					211.460
DEDUCTIONS					
1	1	0.630	5.715	1	3.600
2	1	3.555	2.790	1	9.918
3	1	3.910	1.500	1	5.865
4	1	0.720	3.250	1	2.340
TOTAL DEDUCTIONS (Y)					21.547
TOTAL BUILD UP AREA					199.913

PROJECT
PROPOSED BUILDING PLAN OF PLOT NO. I-54 AREA MEASURING 293.501 SQMT. IN SECTOR - 63, GURUGRAM (HARYANA) FOR M/S ADANI BRAHMA SYNERGY PVT. LTD.




ARCHITECT'S/SUPERVISOR
 SEAL & SIGNATURE

OWNER/AUTH.
 SIGN.

Architect
 Pallavi Pujara
 CA/2011/53312

Scale : 1 : 50
 Drawing Title : FLOOR PLANS & AREA DETAILS
 Drawing No. : A-01

12.0 METER WIDE ROAD
 SITE PLAN SCALE 1:100
 NOTE :- GATE & B.WALL AS PER GOVT. STD. DESIGN
 ROAD LEVEL ±00

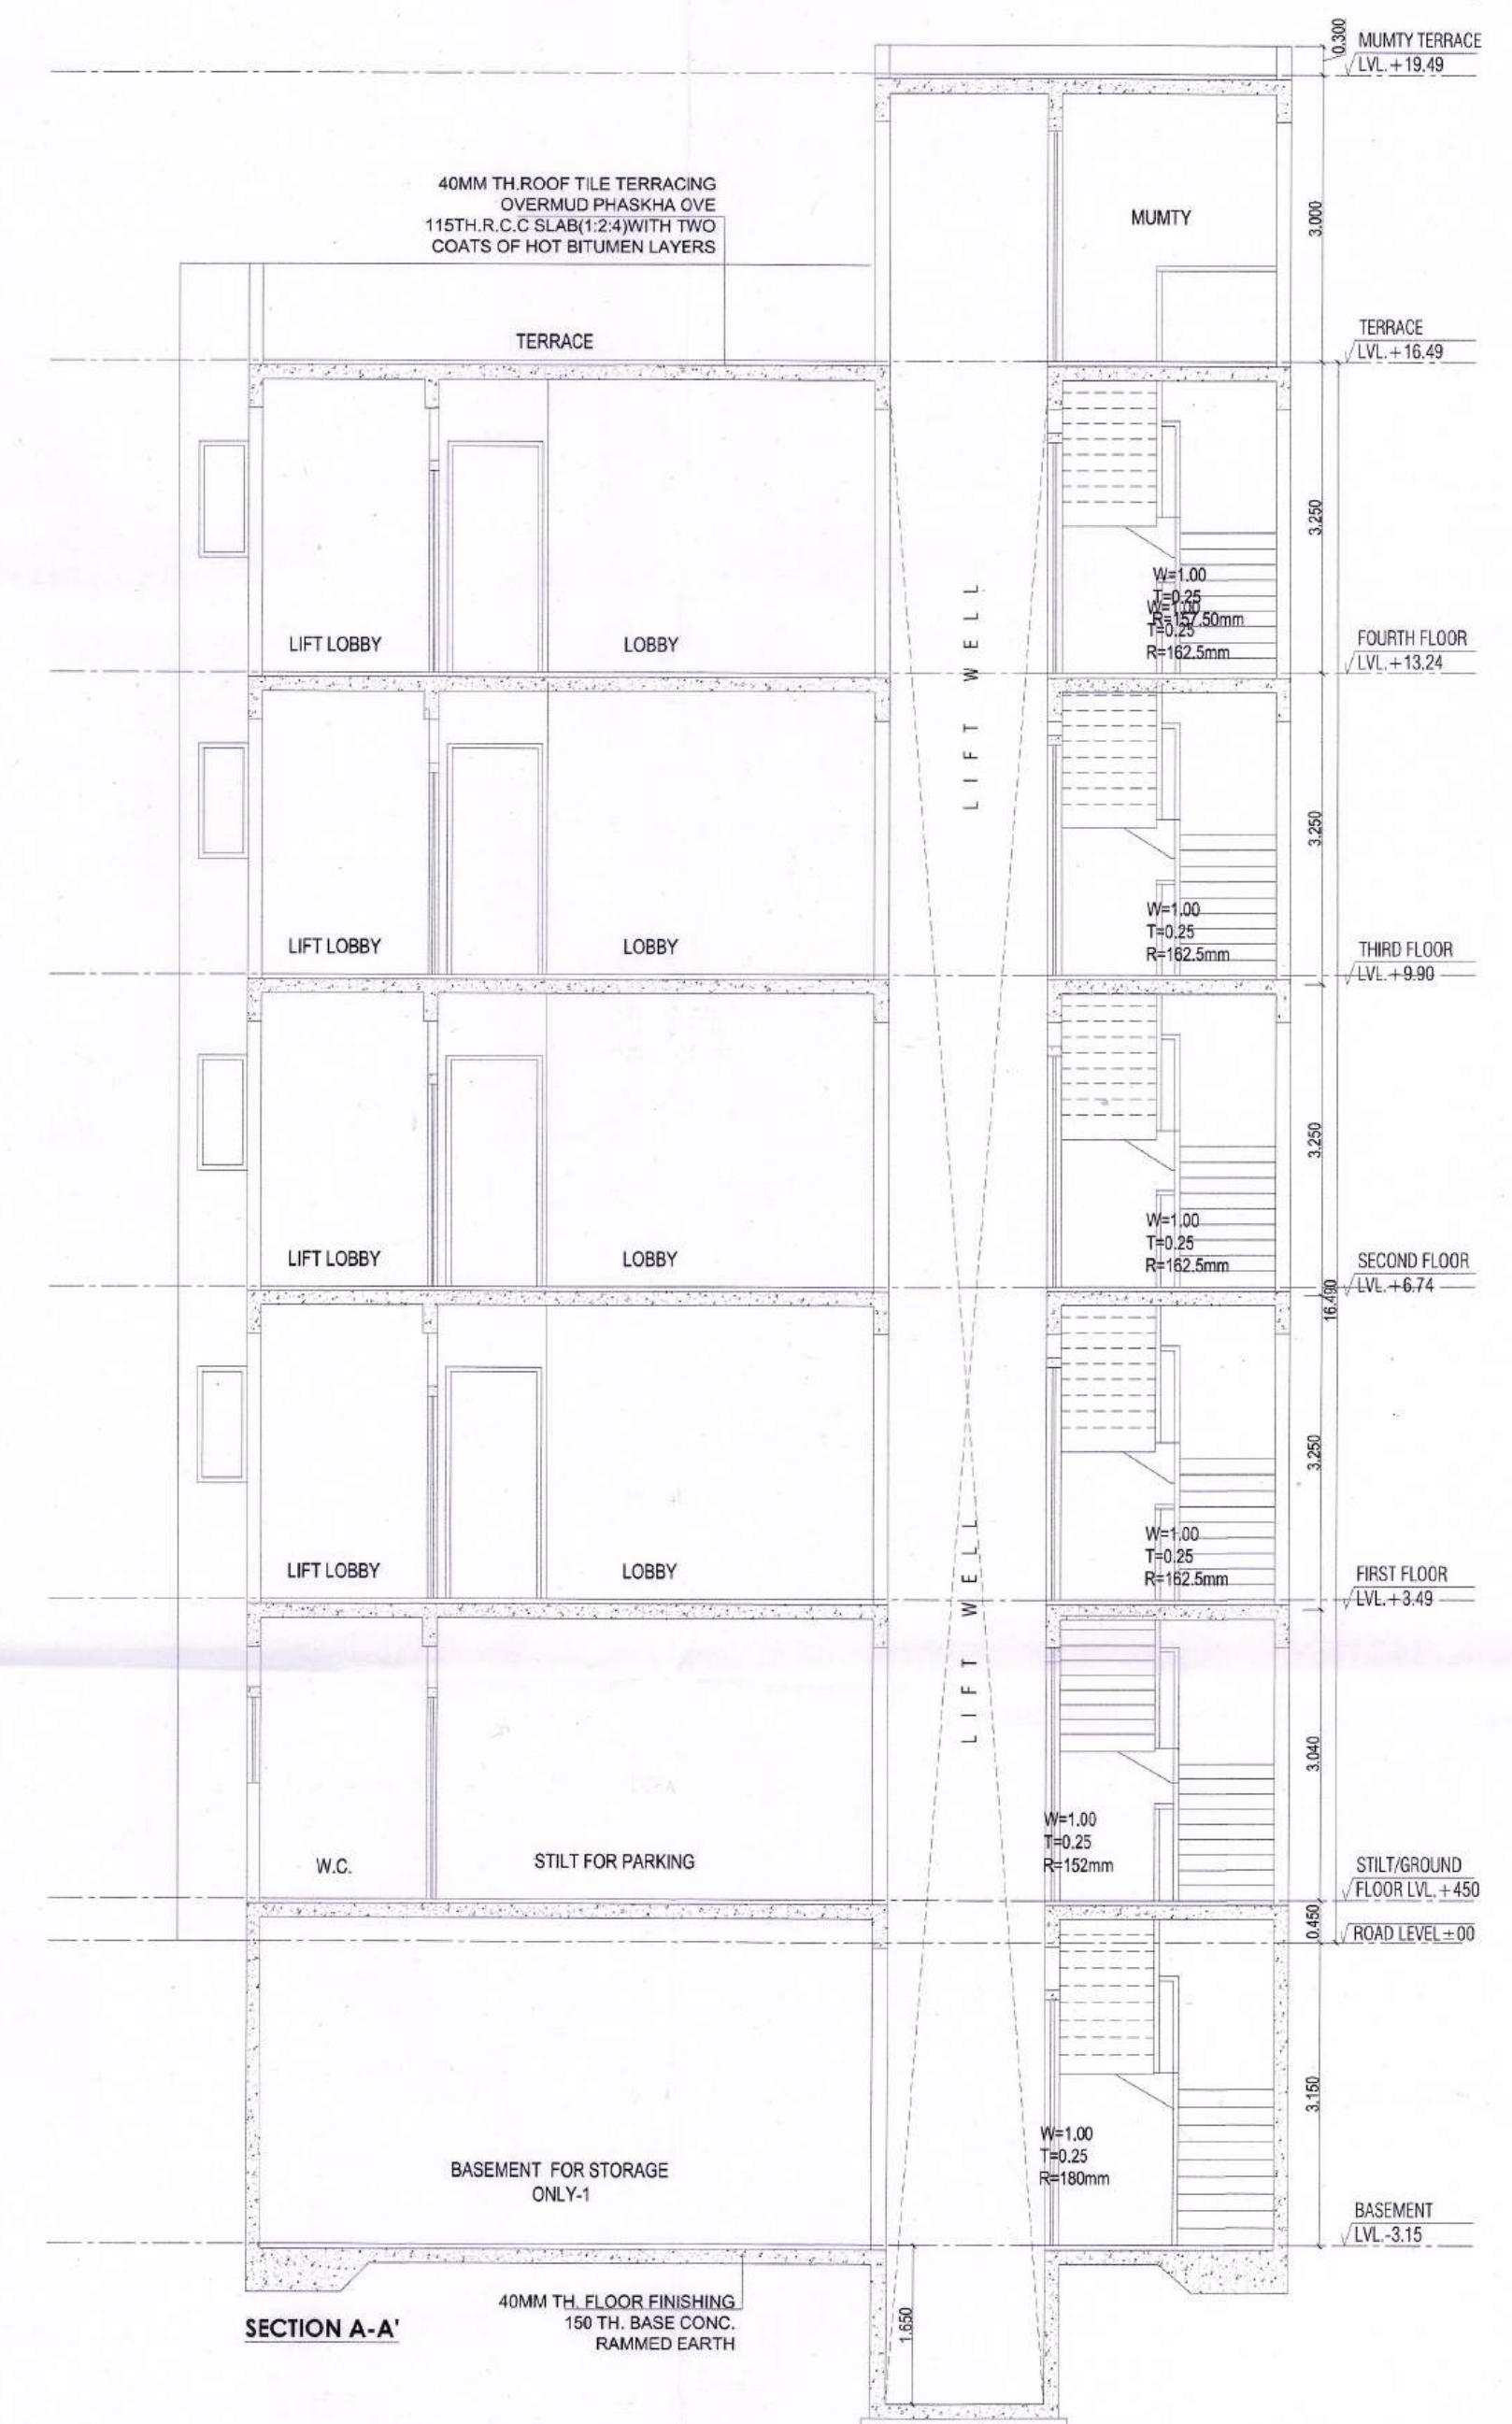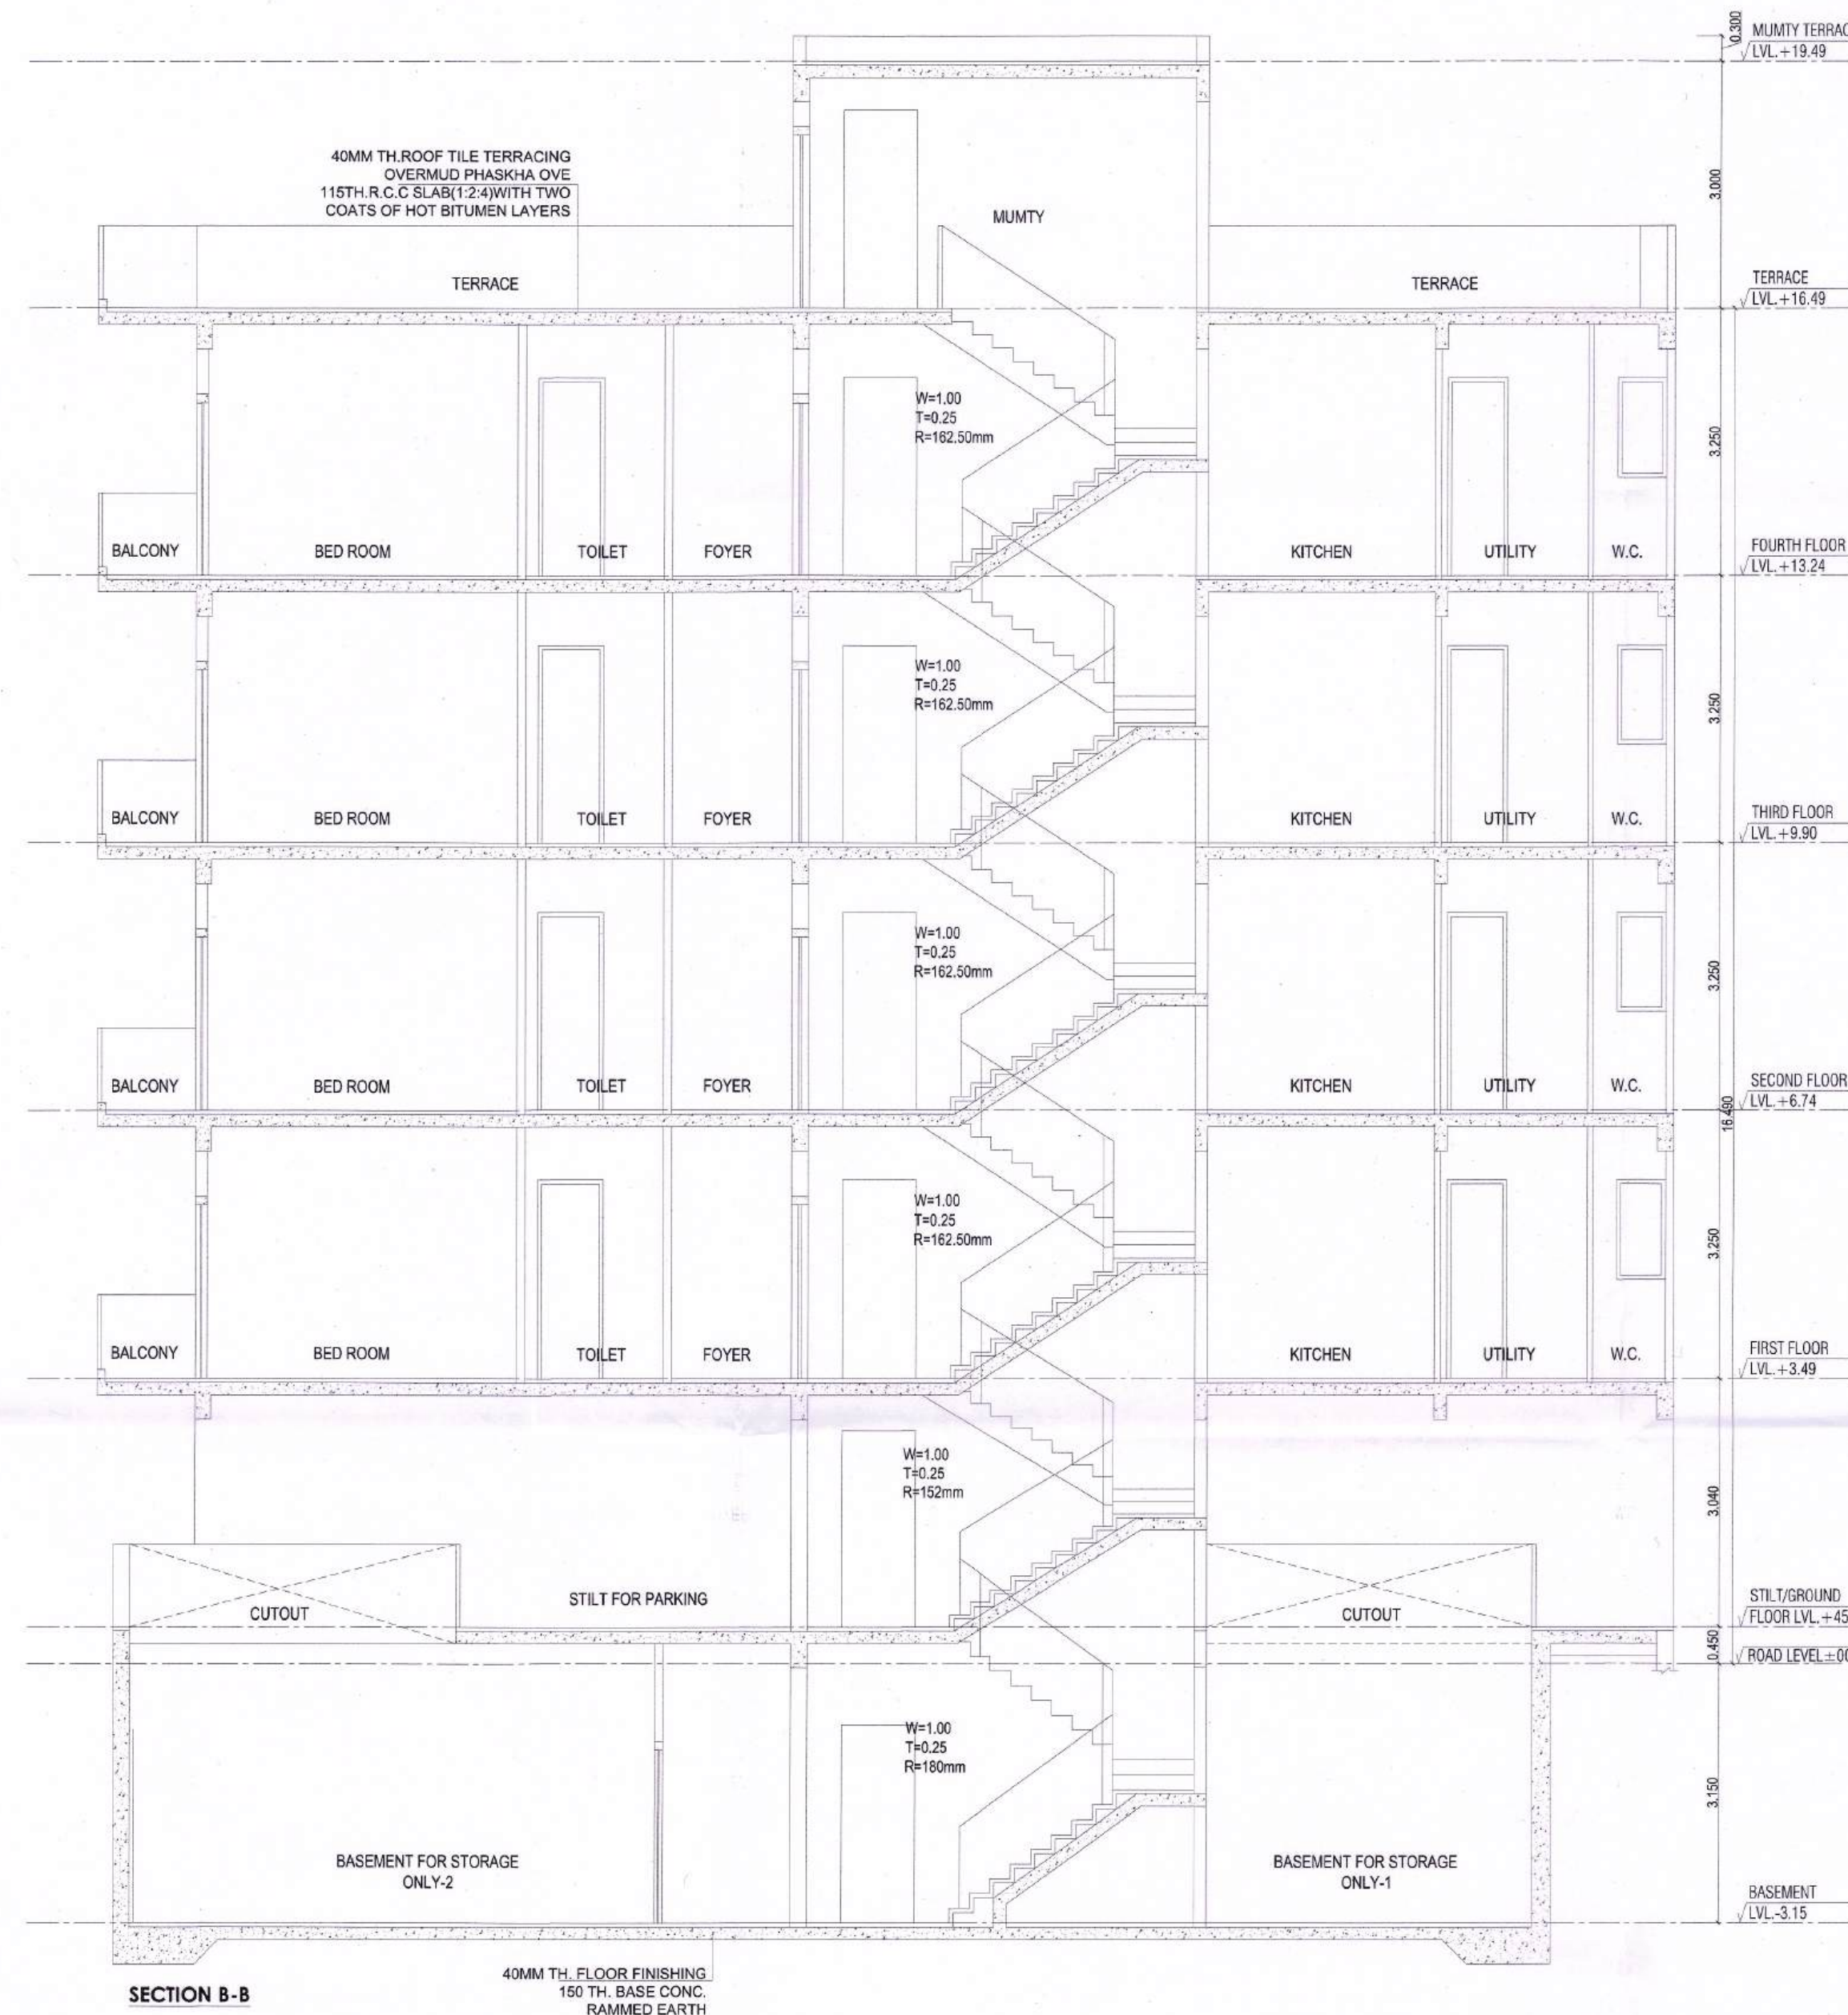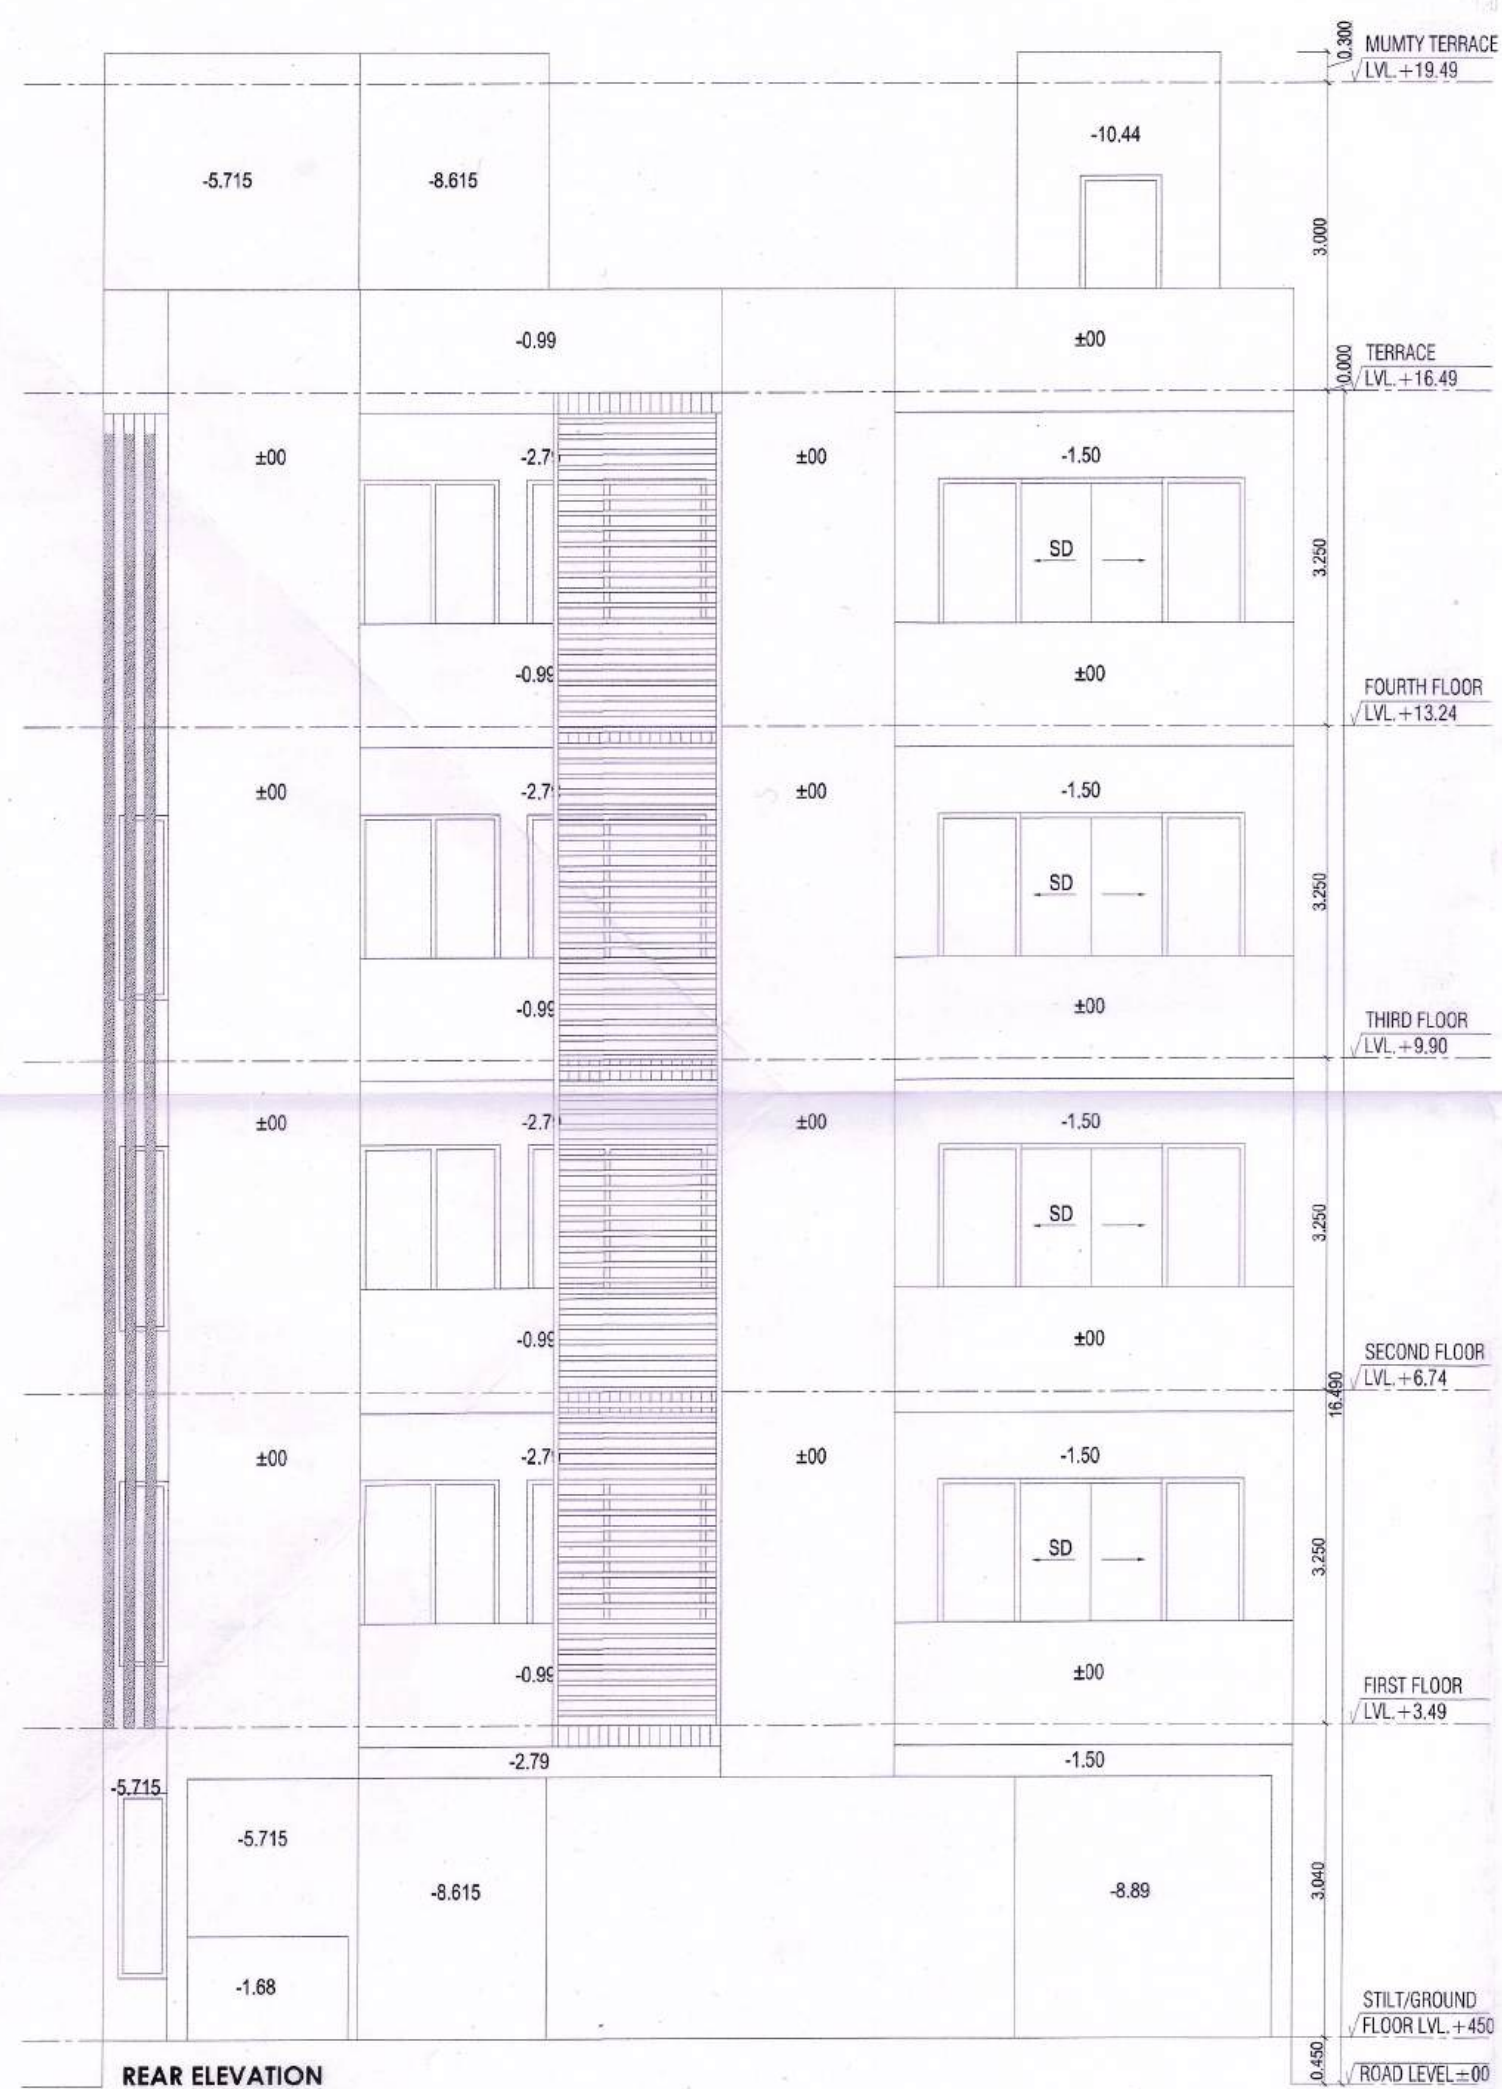

PROJECT
PROPOSED BUILDING PLAN OF PLOT NO. I-54 AREA MEASURING 293.501 SQMT. IN SECTOR - 63, GURUGRAM (HARYANA) FOR M/S ADANI BRAHMA SYNERGY PVT. LTD.

ARCHITECT/SUPERVISOR
 SEAL & SIGNATURE

OWNER/AUTH.
 SIGN.

Architect
Fallavi Pujari
 CA/2011/53312



Scale : **1 : 50**

Drawing Title:-

SECTIONS & ELEVATIONS

Drawing No:-

A-02