




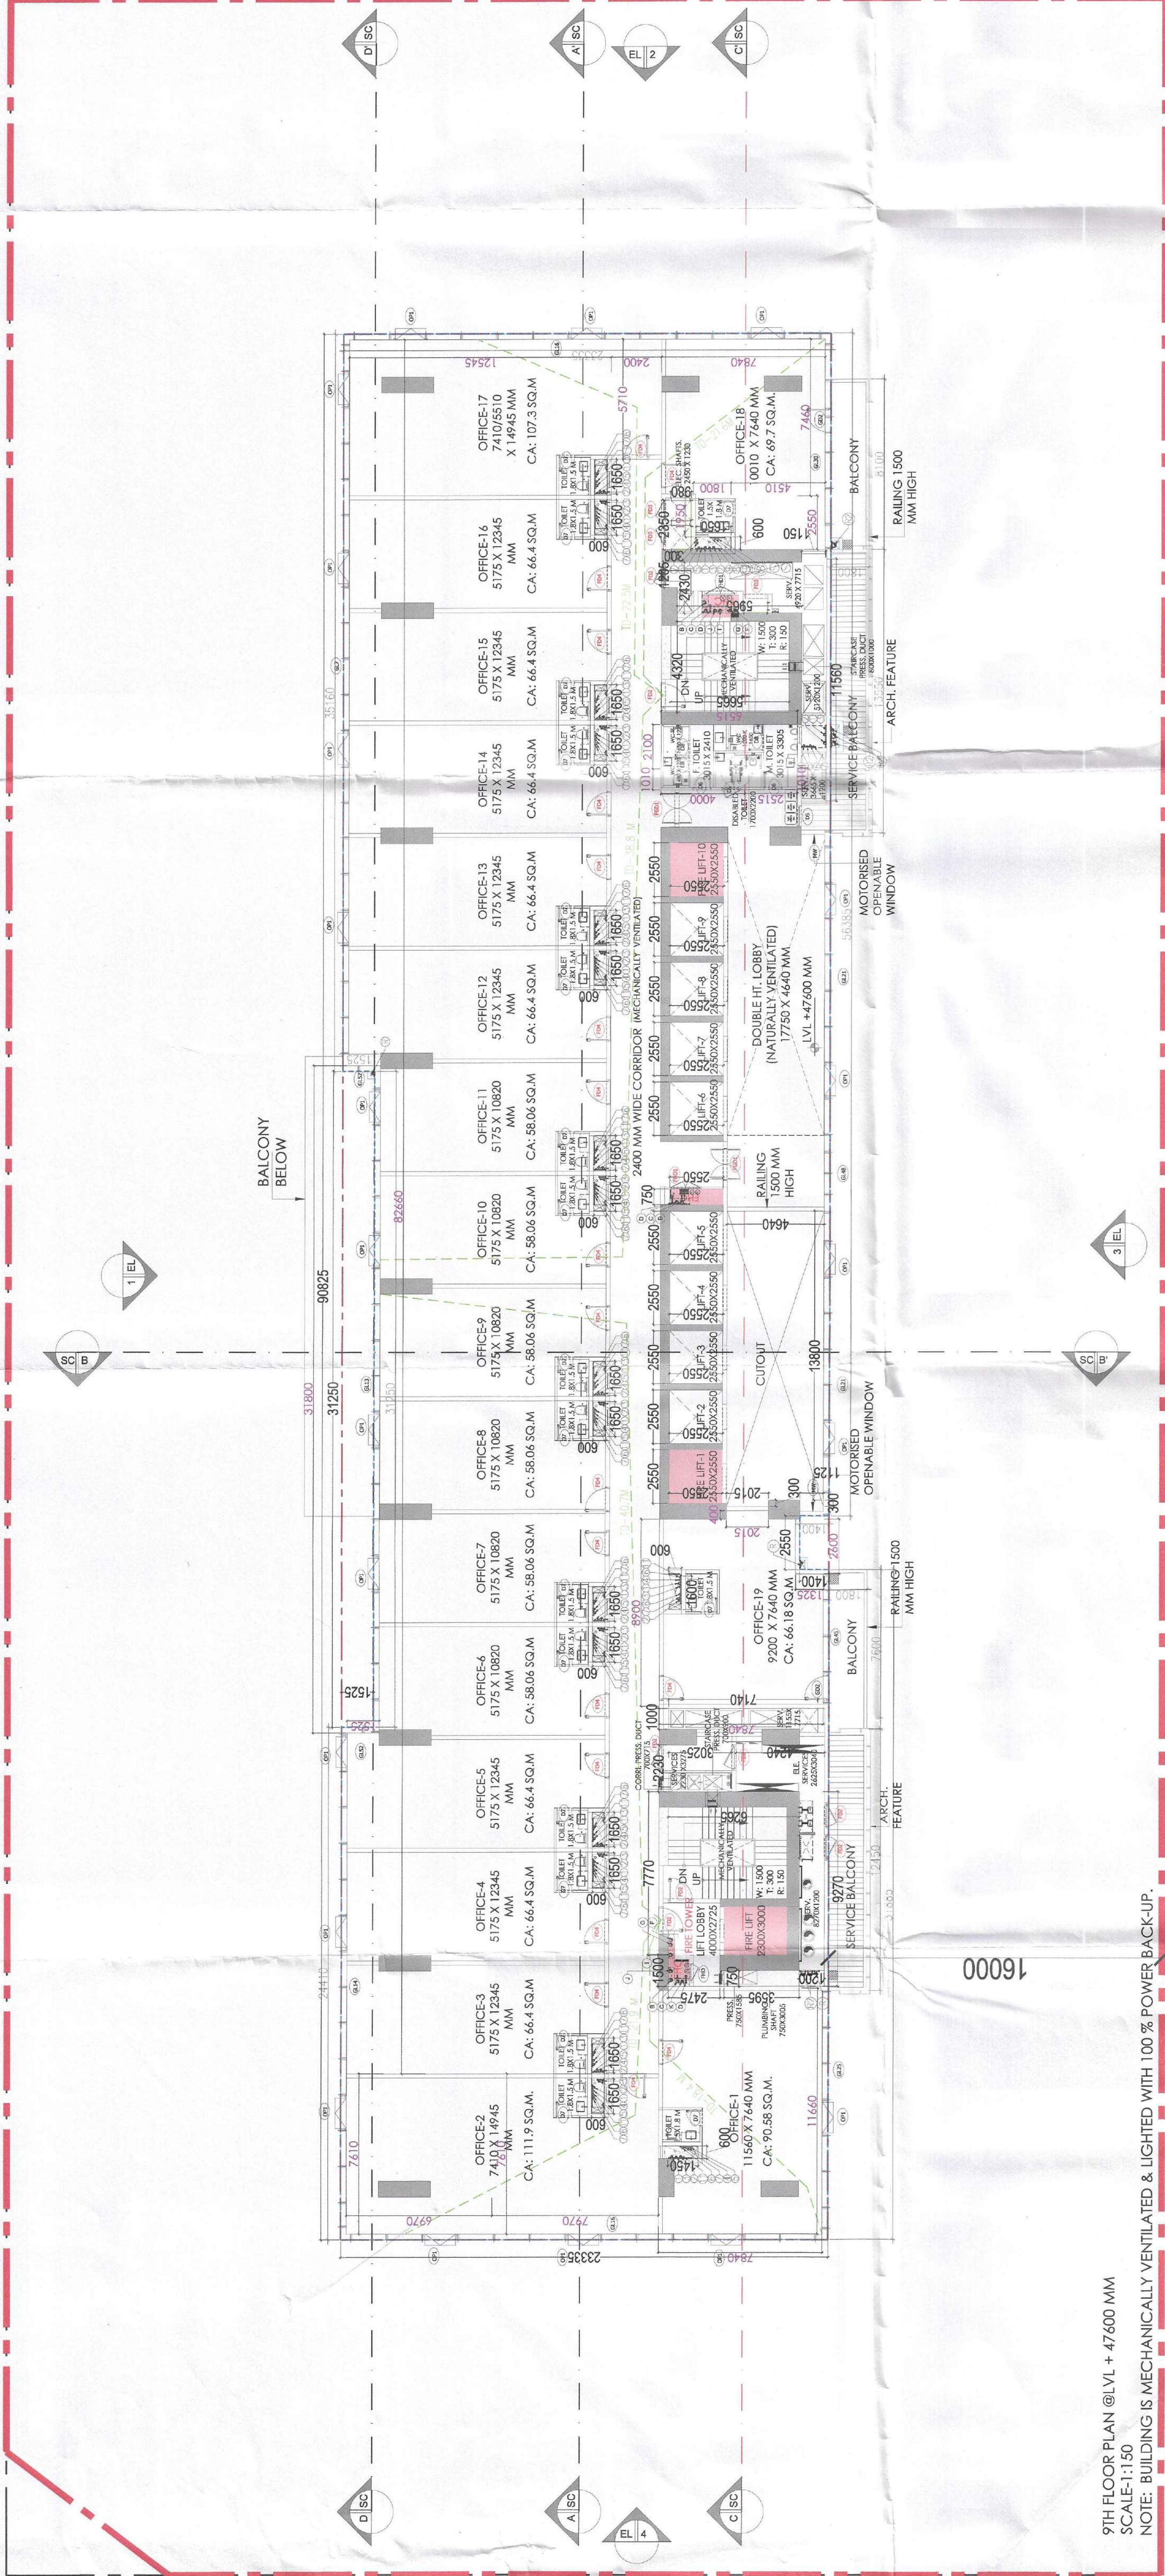

9TH FLOOR PLAN @ LVL + 47600 MM
SCALE: 1:150
NOTE: BUILDING IS MECHANICALLY VENTILATED & LIGHTED WITH 100% POWER BACK-UP.

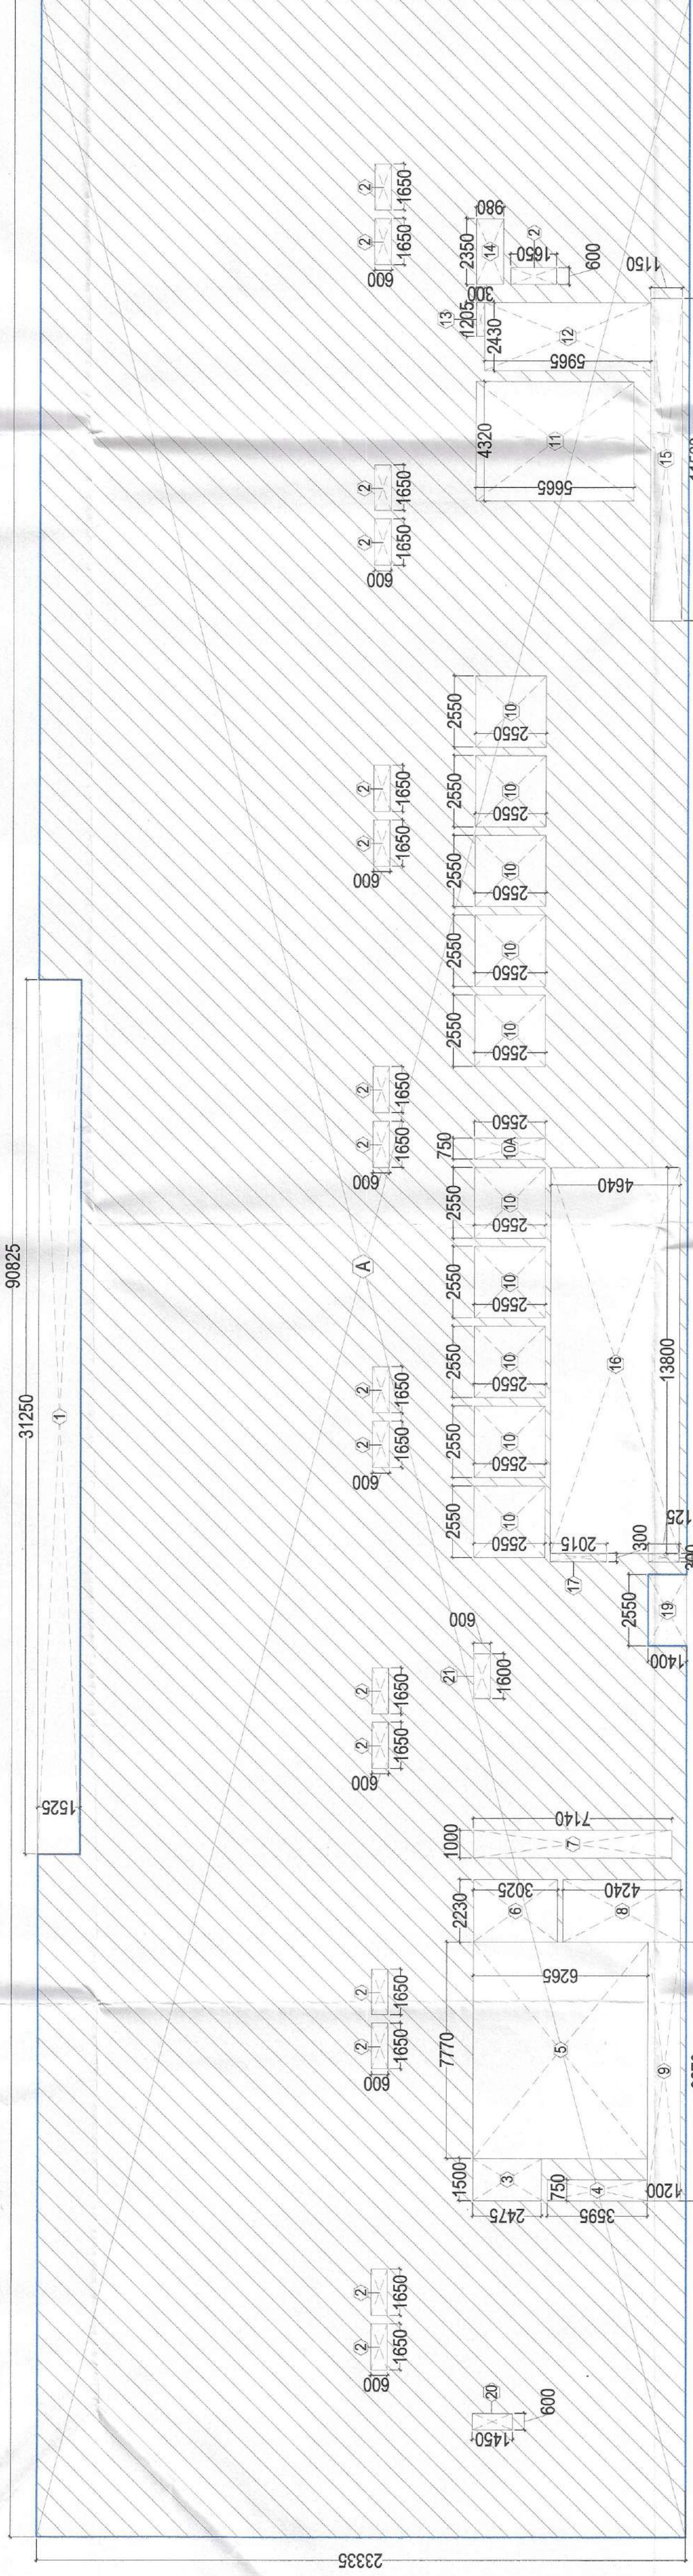


FAR DIAGRAM
SCALE: 1:150

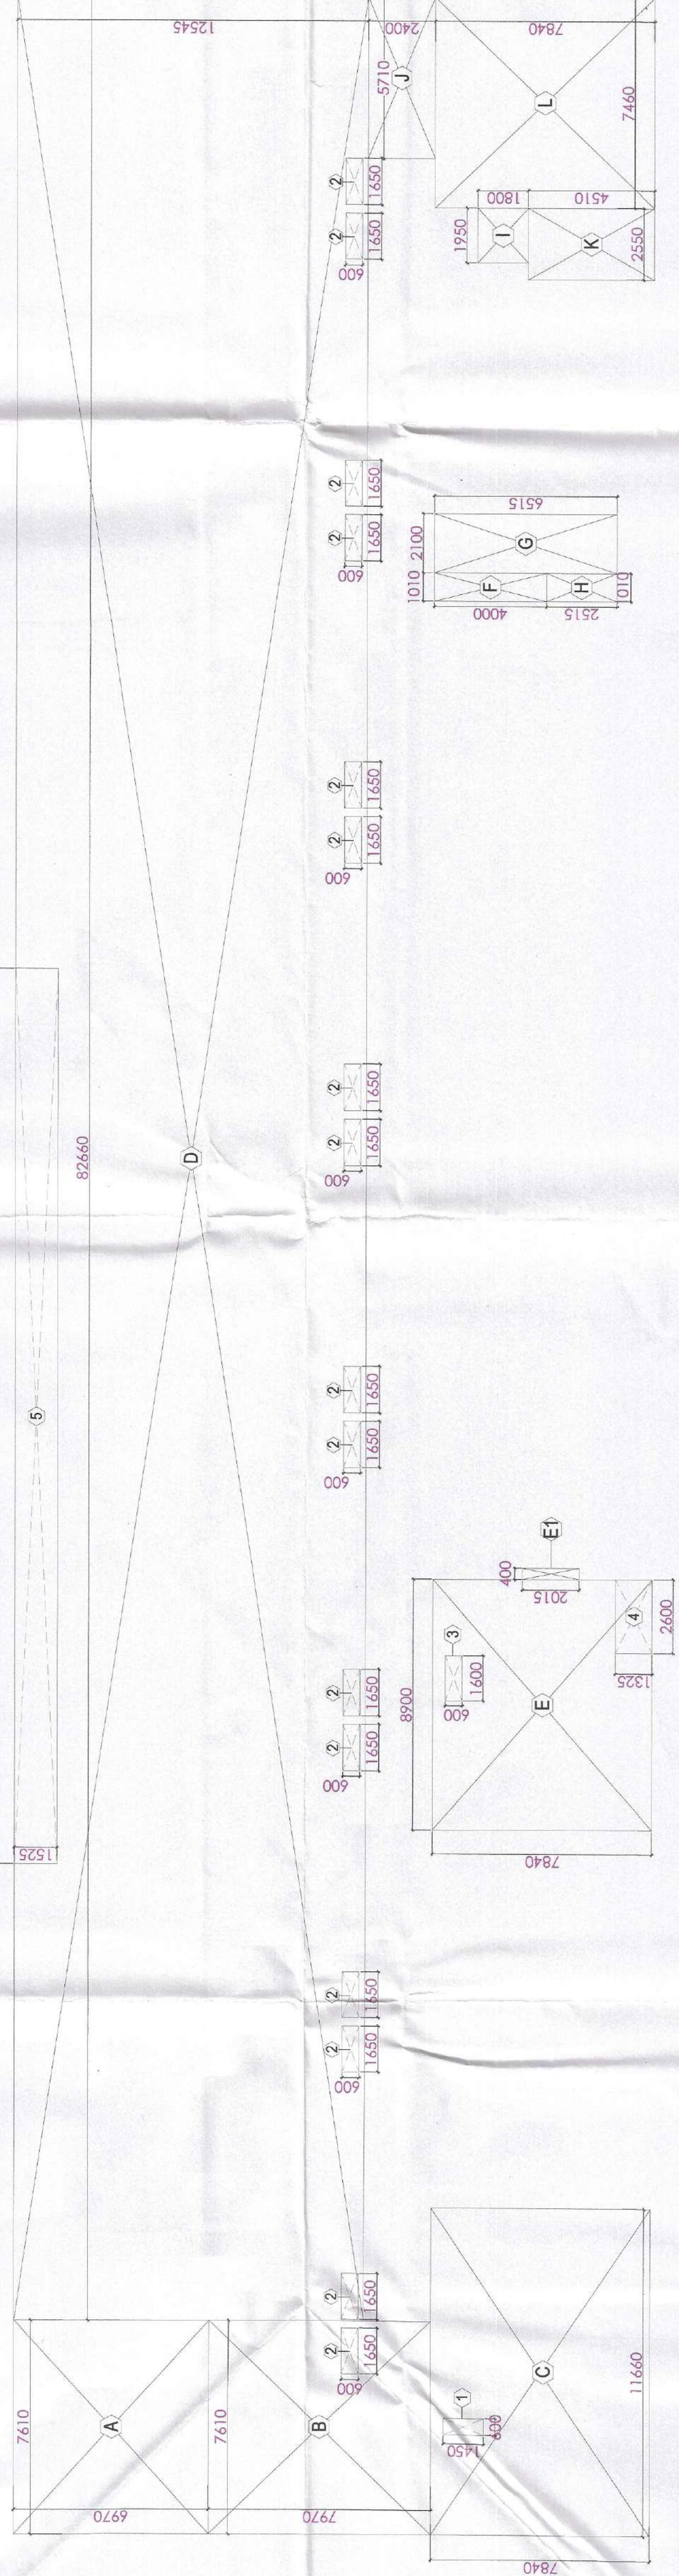

CARPET AREA DIAGRAM
SCALE: 1:150

9TH FLOOR (F.A.R.)			
ADDITIONS	S.NO	WIDTH (M)	LENGTH (M)
A	1	22.335	1
SUBTRACTIONS			
1	31.250	1.250	1
2	1.650	0.600	1
3	1.500	2.475	1
4	1.750	2.475	1
5	2.250	3.025	1
6	2.250	3.025	1
7	1.000	7.140	1
8	2.250	4.240	1
9	9.270	1.200	1
10	2.550	2.550	1
11	4.320	5.655	1
12	2.430	5.655	1
13	1.205	0.300	1
14	2.350	0.950	1
15	11.560	1.190	1
16	12.800	2.440	1
17	0.300	1.125	1
18	0.300	1.125	1
19	2.550	1.400	1
20	0.650	1.400	1
21	1.600	0.600	1
GROSS AREA (TOTAL SUBTRACTIONS)			
GROSS 1 (NET F.A.R.)			
1773.125			

9TH FLOOR (F.A.R.)			
ADDITIONS	S.NO	WIDTH (M)	LENGTH (M)
A	1	22.335	1
SUBTRACTIONS			
1	31.250	1.250	1
2	1.650	0.600	1
3	1.500	2.475	1
4	1.750	2.475	1
5	2.250	3.025	1
6	2.250	3.025	1
7	1.000	7.140	1
8	2.250	4.240	1
9	9.270	1.200	1
10	2.550	2.550	1
11	4.320	5.655	1
12	2.430	5.655	1
13	1.205	0.300	1
14	2.350	0.950	1
15	11.560	1.190	1
16	12.800	2.440	1
17	0.300	1.125	1
18	0.300	1.125	1
19	2.550	1.400	1
20	0.650	1.400	1
21	1.600	0.600	1
GROSS AREA (TOTAL SUBTRACTIONS)			
GROSS 1 (NET F.A.R.)			
1773.125			

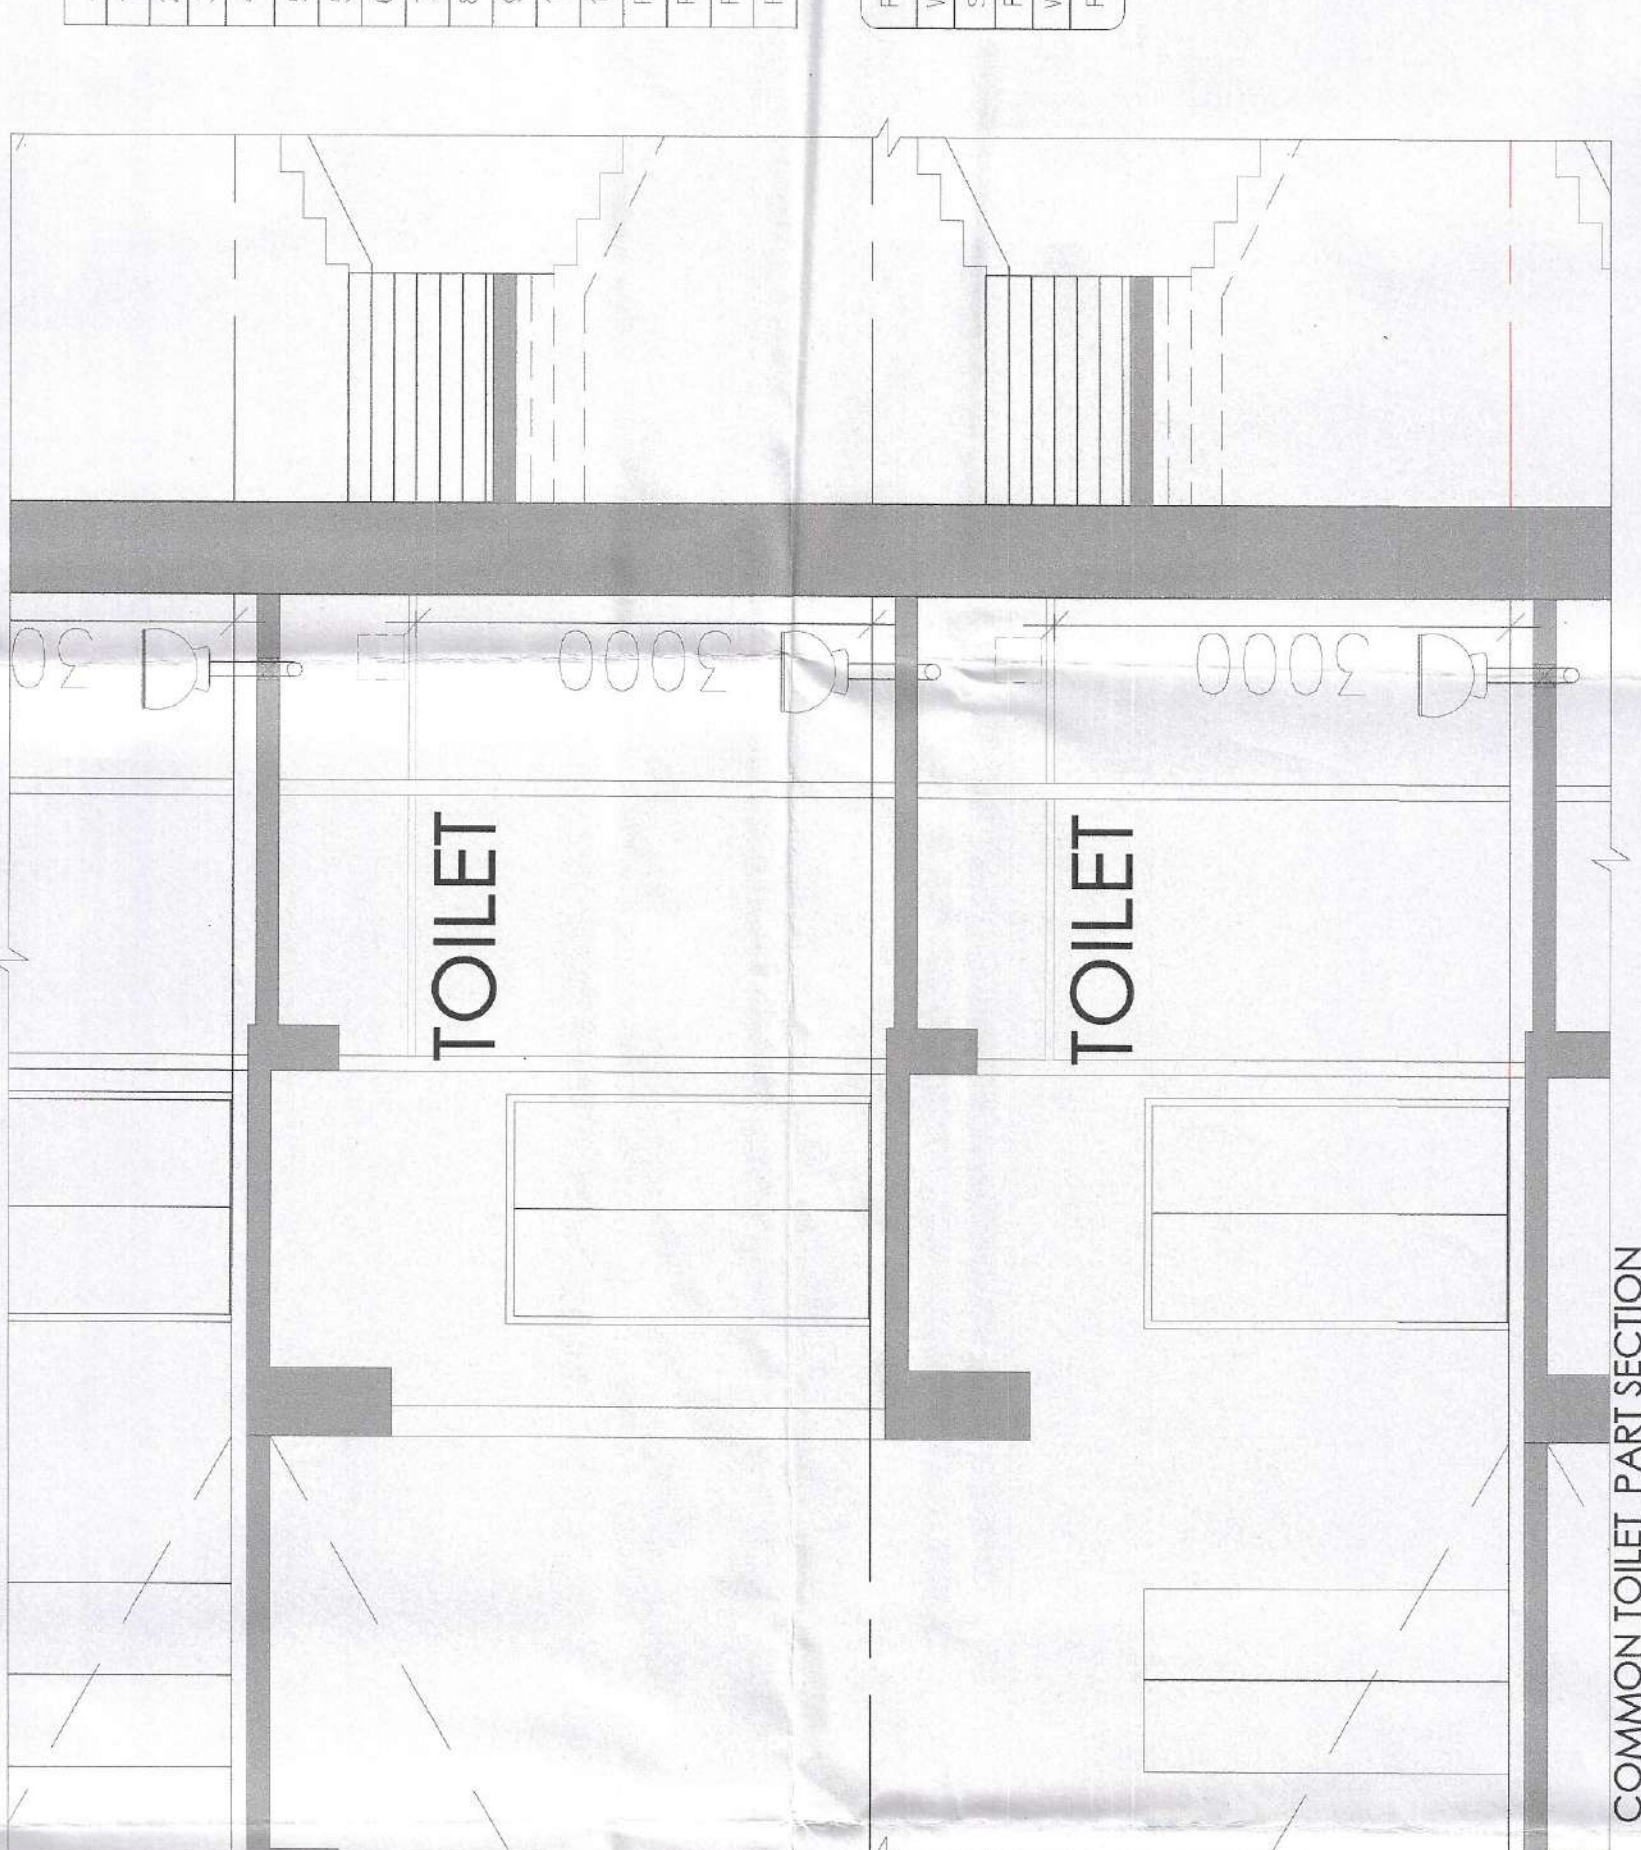

COMMON TOILET PART SECTION
SCALE: 1:50

12

DOOR 1/2

ATP

ATP

