



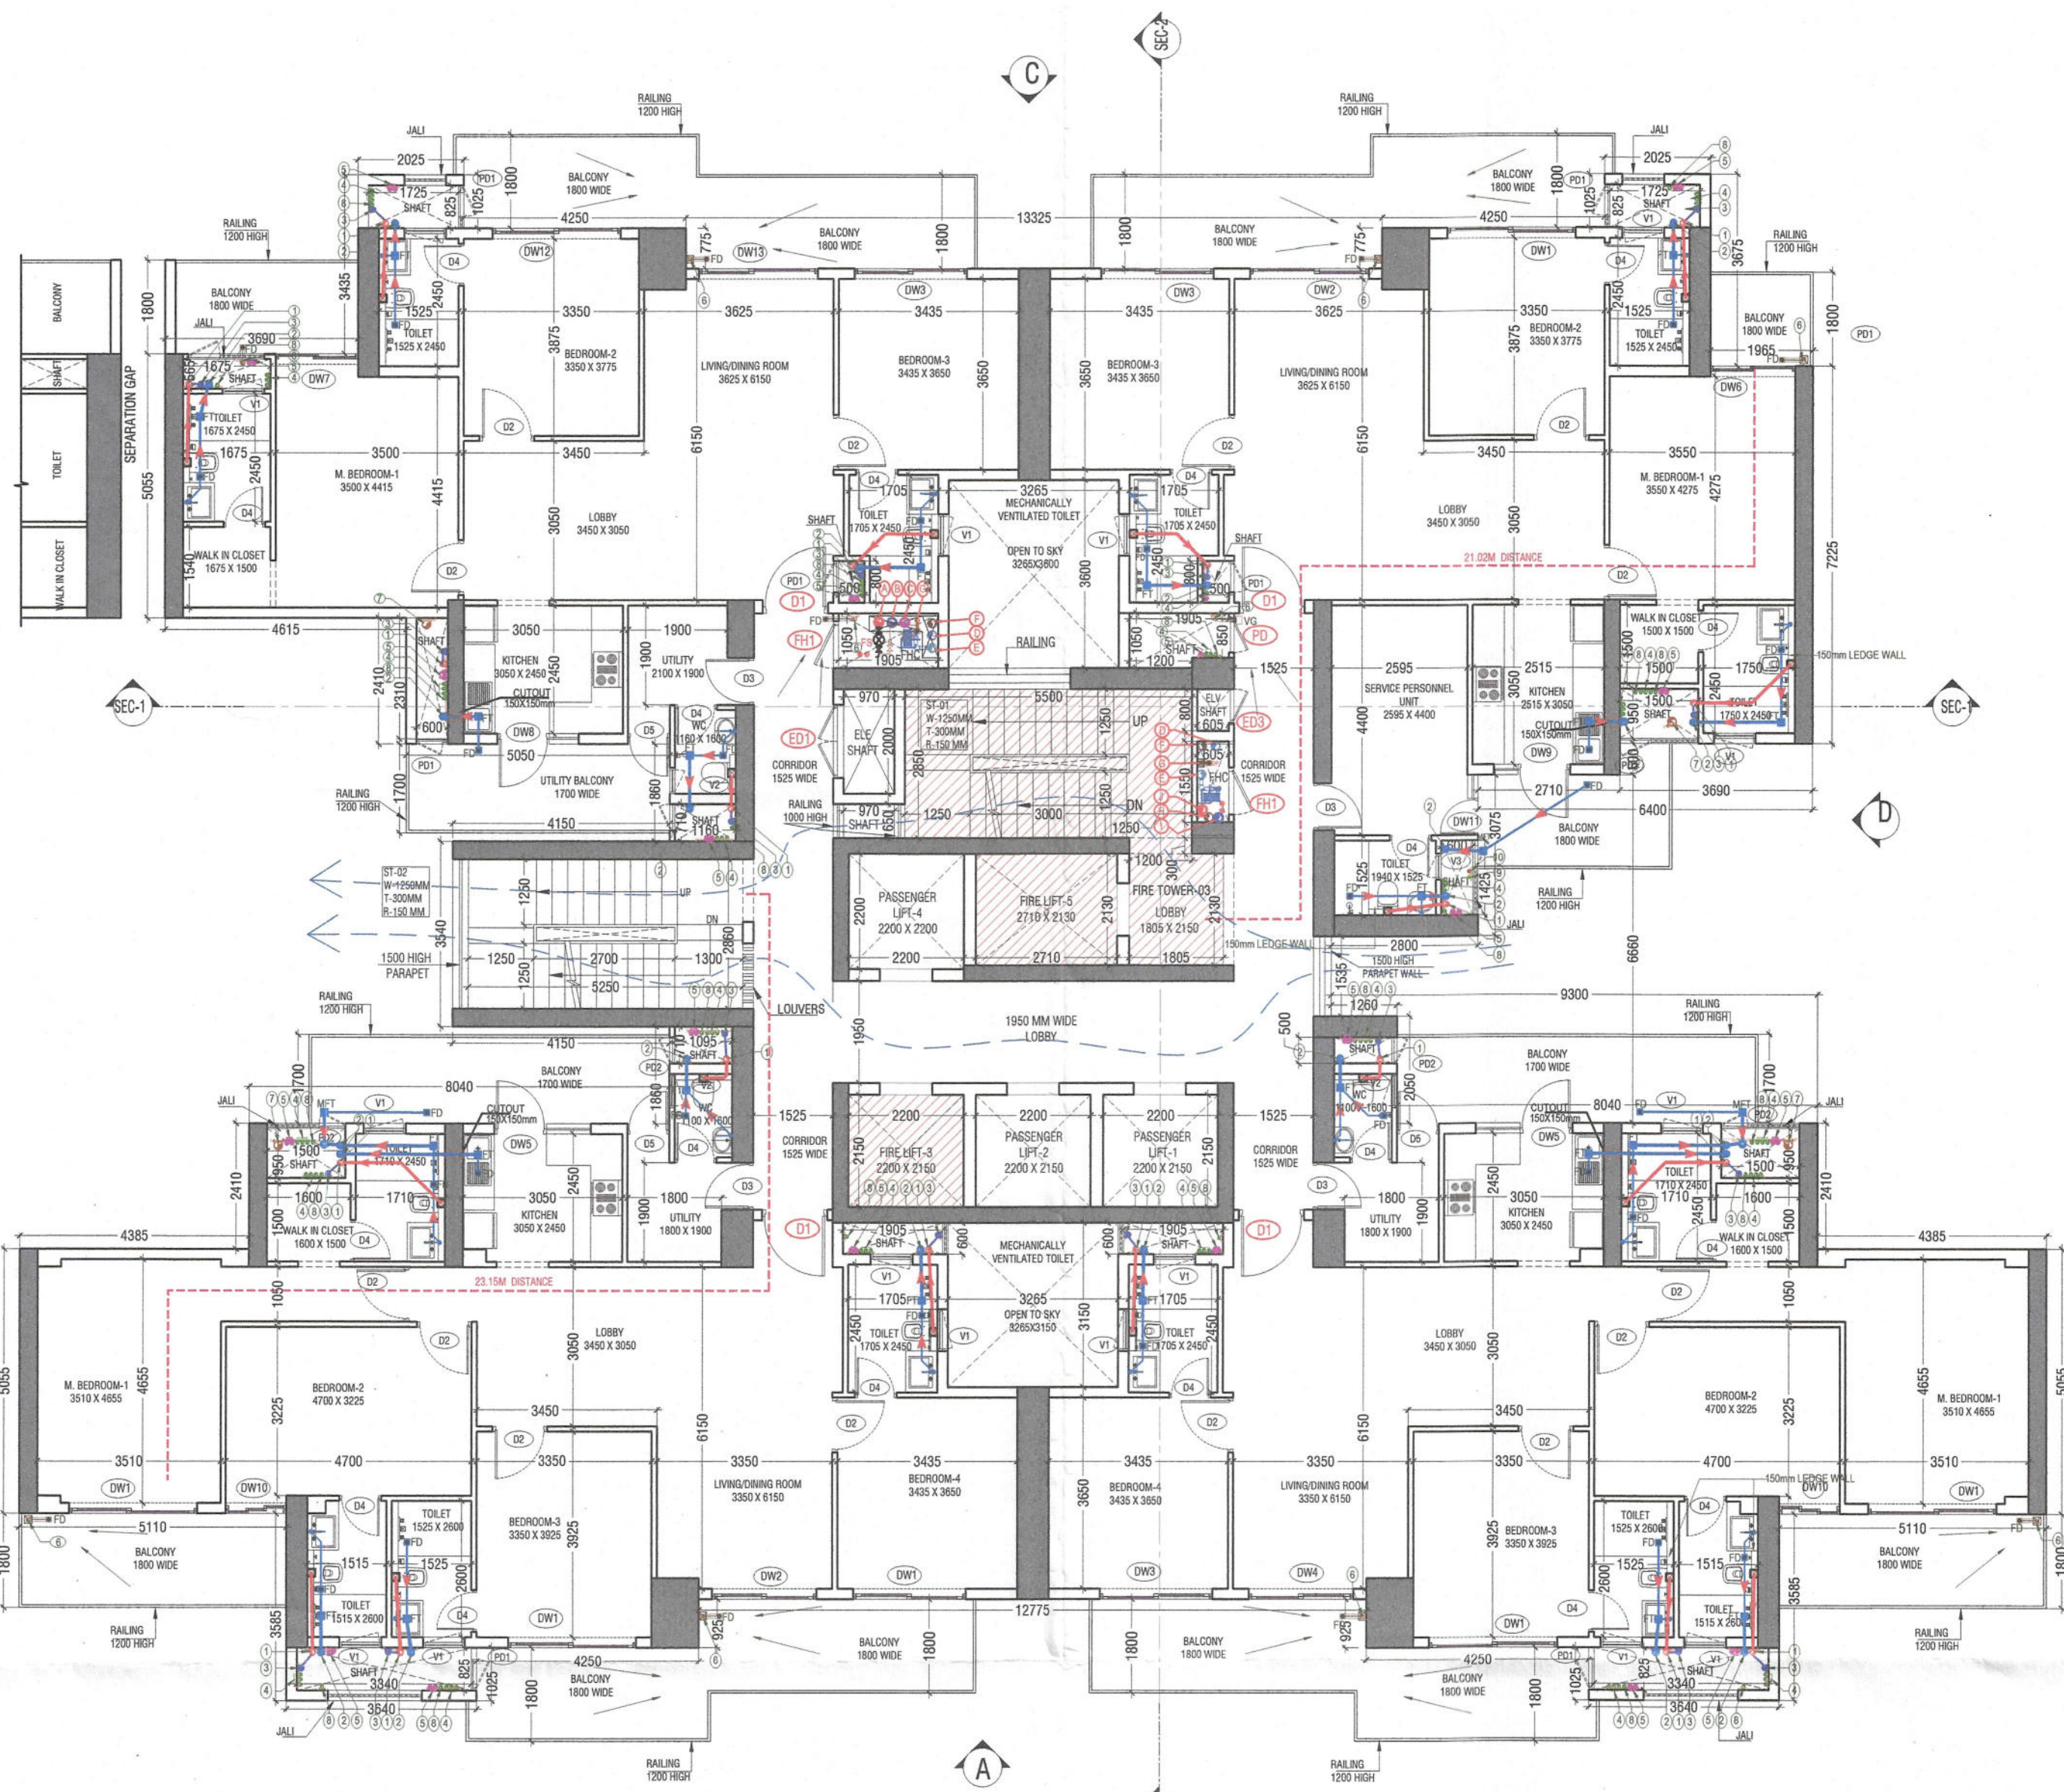


TOWER-03_TYPICAL LEVEL (6th to 15th, 18th to 24th, 27th to 32nd, 35th to 41st & 44th to 47th) FLOOR PLAN

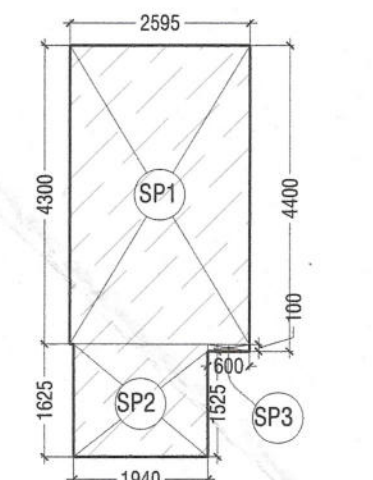

SERVICE PERSONNEL UNIT AREA DIAGRAM

S. No.	WIDTH	LENGTH	NOS.	AREA IN SQMT
ADDITIONS (A)				
SP1	2.595	4.300	1	11.159
SP2	1.940	1.625	1	3.153
SP3	0.600	0.100	1	0.060
TOTAL ADDITION (A)				14.371
TOTAL SERVICE PERSONNEL CARPET AREA(A) =				14.371

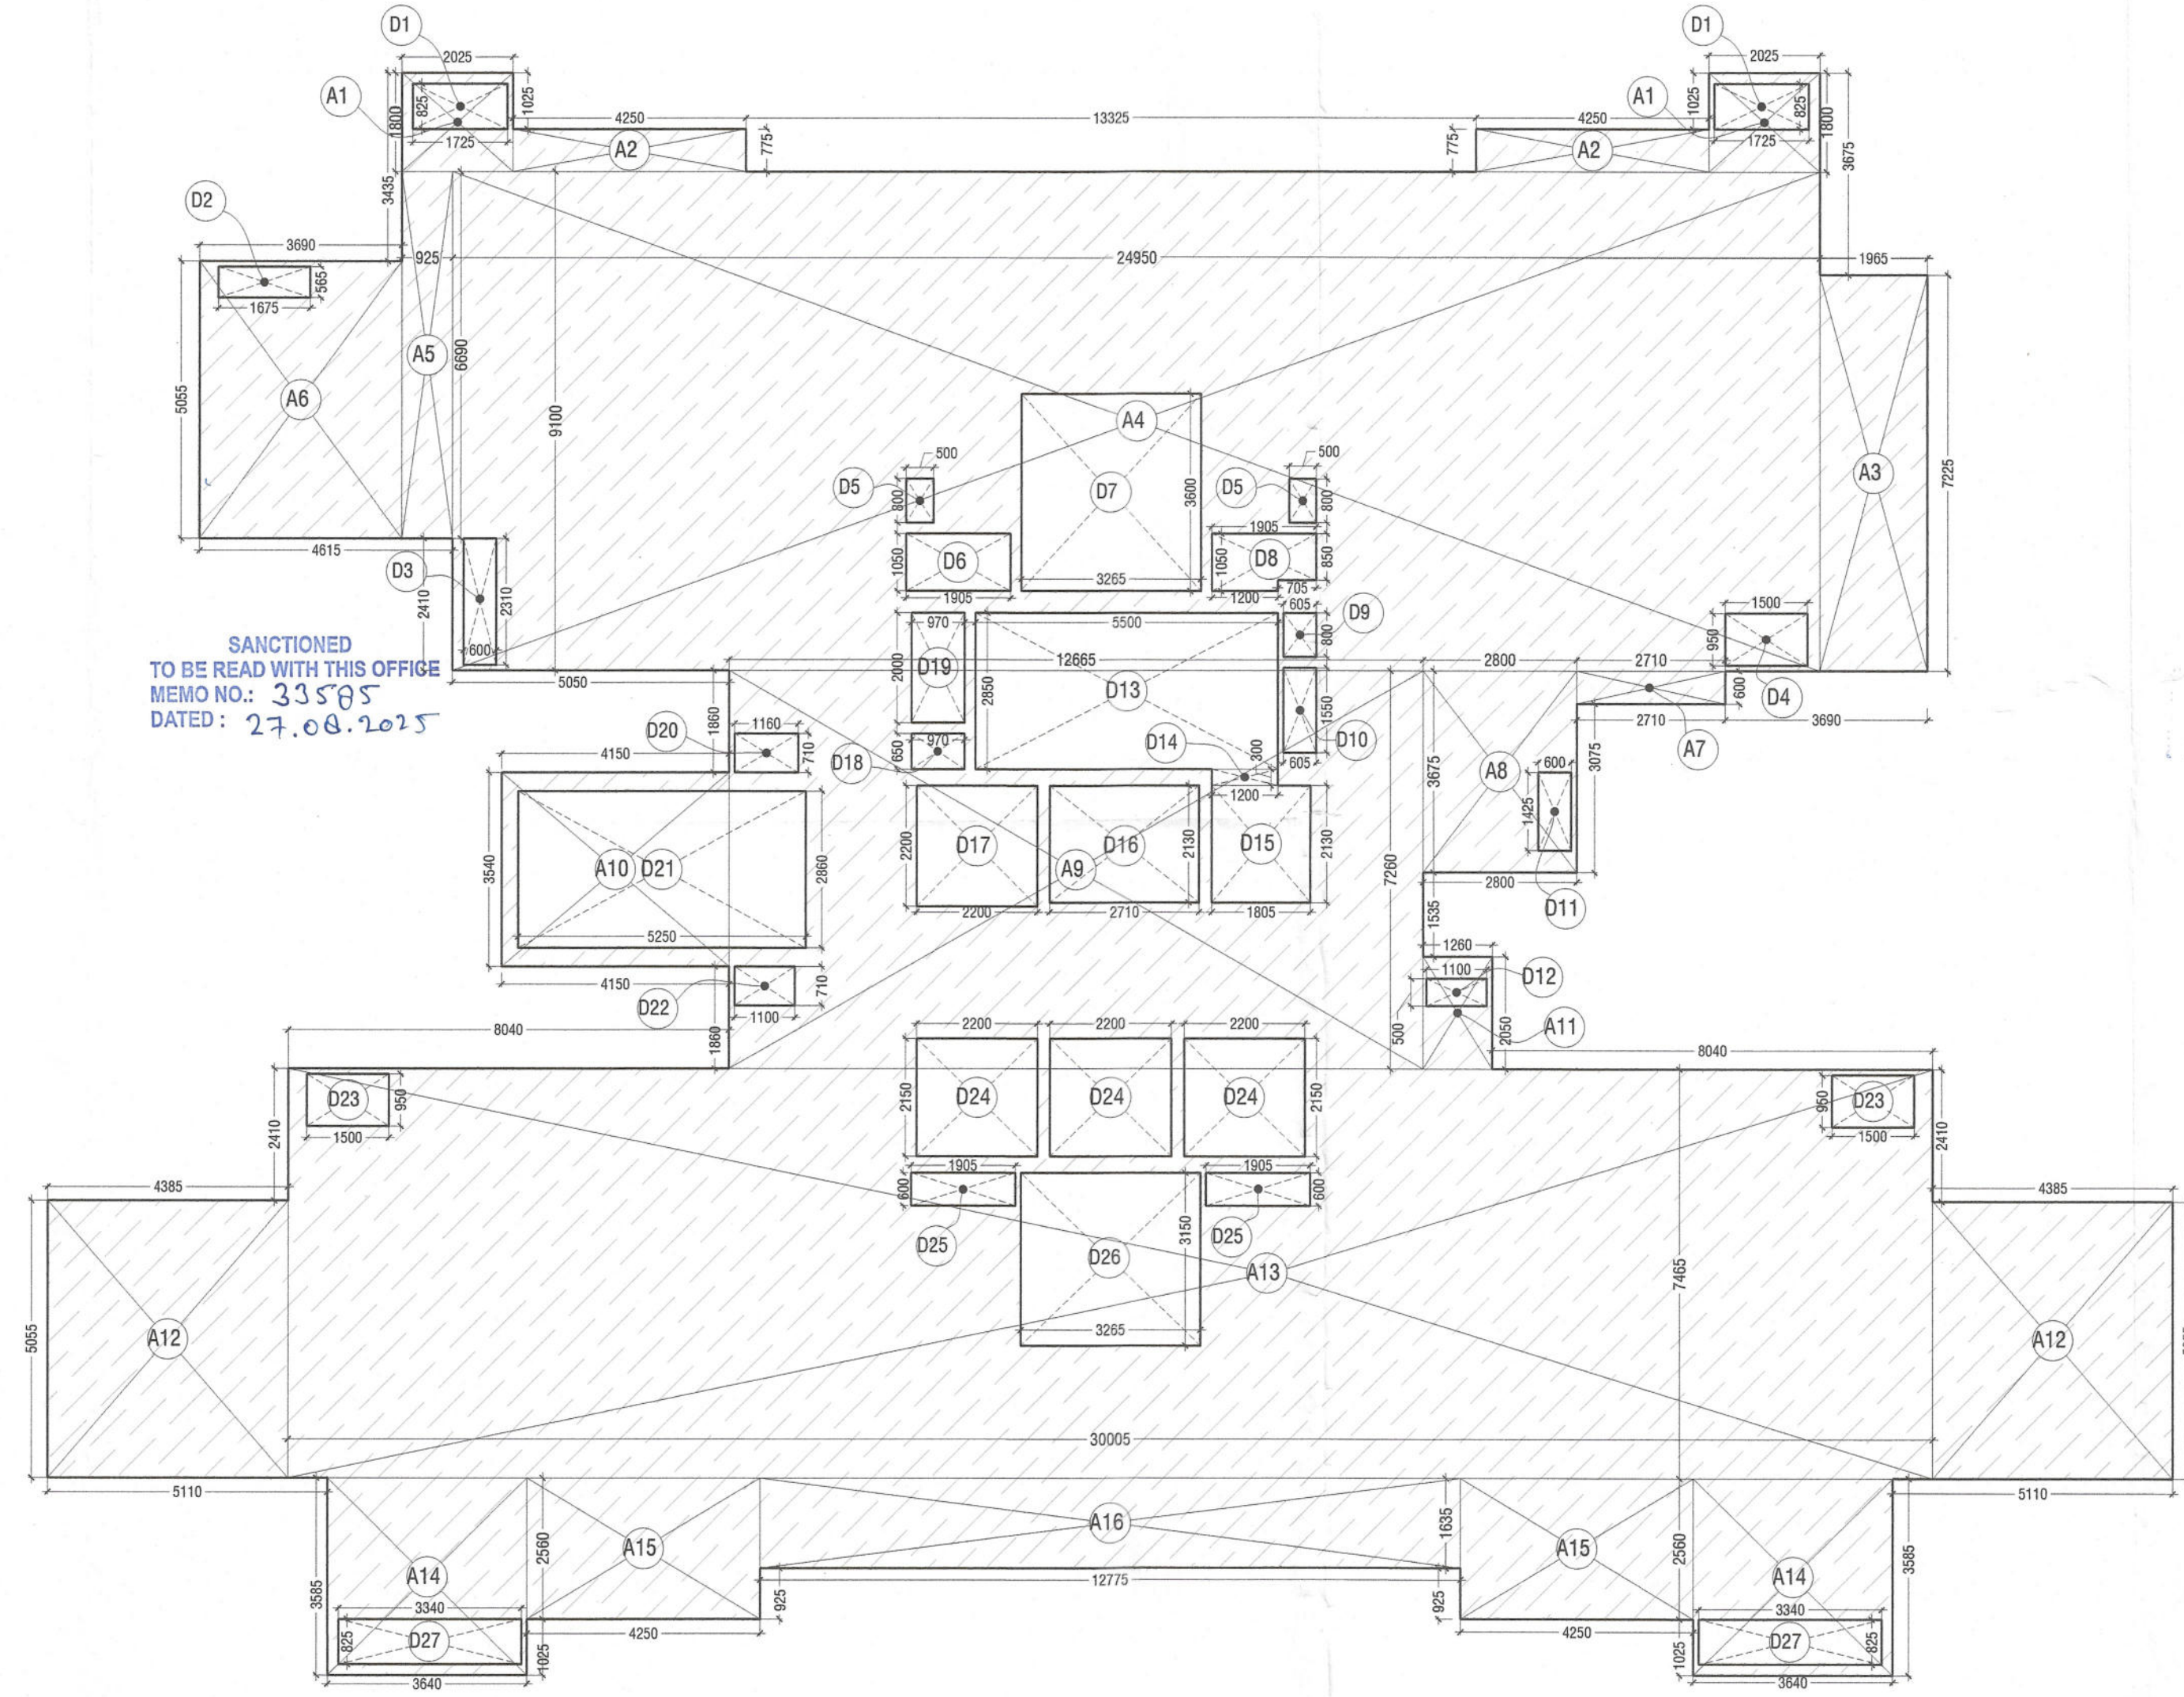

TOWER-03_TYPICAL LEVEL (6th to 15th, 18th to 24th, 27th to 32nd, 35th to 41st & 44th to 47th) FLOOR AREA DIAGRAM

TYPICAL FLOOR FAR AREA CALCULATIONS				
S. No.	WIDTH	LENGTH	NOS.	AREA IN SQMT
ADDITIONS (A)				
A1	2.025	1.800	2	7.290
A2	4.250	0.775	2	6.588
A3	1.965	7.225	1	14.197
A4	24.950	9.100	1	227.045
A5	0.925	6.690	1	6.188
A6	3.690	5.055	1	18.653
A7	2.710	0.600	1	1.626
A8	2.800	3.675	1	10.290
A9	12.665	7.260	1	91.948
A10	4.150	3.540	1	14.691
A11	1.260	2.050	1	2.583
A12	4.385	5.055	2	44.332
A13	30.005	7.465	1	223.987
A14	3.640	3.585	2	26.099
A15	4.250	2.560	2	21.760
A16	12.775	1.635	1	20.887
TOTAL ADDITION (A)				738.164
DEDUCTIONS (D)				
D1	1.725	0.825	2	2.846
D2	1.675	0.565	1	0.946
D3	0.600	2.310	1	1.386
D4	1.500	0.950	1	1.425
D5	0.500	0.800	2	0.800
D6	1.905	1.050	1	2.000
D7	3.265	3.600	1	11.754
D8	1.200	1.050	1	1.260
D9	0.705	0.850	1	0.599
D10	0.605	0.800	1	0.484
D11	0.605	1.550	1	0.938
D12	1.100	0.500	1	0.550
D13	5.500	2.850	1	15.675
D14	1.200	0.300	1	0.360
D15	1.805	2.130	1	3.845
D16	2.710	2.130	1	5.772
D17	2.200	2.200	1	4.840
D18	0.970	0.650	1	0.631
D19	0.970	2.000	1	1.940
D20	1.160	0.710	1	0.824
D21	5.250	2.860	1	15.015
D22	1.100	0.710	1	0.781
D23	1.500	0.950	2	2.850
D24	2.200	2.150	3	14.190
D25	1.905	0.600	2	2.285
D26	3.265	3.150	1	10.285
D27	3.540	0.825	2	5.511
TOTAL DEDUCTIONS (D)				110.648
TOTAL TYPICAL FLOOR FAR AREA (A-D) =				627.517

TOWER- T3 AREA DETAILS			
FLOORS	FAR AREA IN SQMT.	NON FAR AREA IN SQMT.	BULTUP AREA IN SQMT.
STILT FLOOR	312.236	-	312.236
6th FLOOR	627.517	110.648	738.164
7th FLOOR	627.517	110.648	738.164
8th FLOOR	627.517	110.648	738.164
9th FLOOR	627.517	110.648	738.164
10th FLOOR	627.517	110.648	738.164
11th FLOOR	627.517	110.648	738.164
12th FLOOR	627.517	110.648	738.164
13th FLOOR	627.517	110.648	738.164
14th FLOOR	627.517	110.648	738.164
15th FLOOR	627.517	110.648	738.164
16th FLOOR(DUPLEX LOWER FLOOR)	627.517	110.648	738.164
17th FLOOR(REFUGE/DUPLEX UPPER FLOOR)	538.137	154.029	692.166
18th FLOOR	627.517	110.648	738.164
19th FLOOR	627.517	110.648	738.164
20th FLOOR	627.517	110.648	738.164
21st FLOOR	627.517	110.648	738.164
22nd FLOOR	627.517	110.648	738.164
23rd FLOOR	627.517	110.648	738.164
24th FLOOR	627.517	110.648	738.164
25th FLOOR(DUPLEX LOWER FLOOR)	627.517	110.648	738.164
26th FLOOR(REFUGE/DUPLEX UPPER FLOOR)	531.122	161.044	692.166
27th FLOOR	627.517	110.648	738.164
28th FLOOR	627.517	110.648	738.164
29th FLOOR	627.517	110.648	738.164
30th FLOOR	627.517	110.648	738.164
31st FLOOR	627.517	110.648	738.164
32nd FLOOR	627.517	110.648	738.164
33rd FLOOR(DUPLEX LOWER FLOOR)	627.517	110.648	738.164
34th FLOOR(REFUGE/DUPLEX UPPER FLOOR)	538.137	154.029	692.166
35th FLOOR	627.517	110.648	738.164
36th FLOOR	627.517	110.648	738.164
37th FLOOR	627.517	110.648	738.164
38th FLOOR	627.517	110.648	738.164
39th FLOOR	627.517	110.648	738.164
40th FLOOR	627.517	110.648	738.164
41st FLOOR	627.517	110.648	738.164
42nd FLOOR(DUPLEX LOWER FLOOR)	627.517	110.648	738.164
43rd FLOOR(REFUGE/DUPLEX UPPER FLOOR)	538.137	154.029	692.166
44th FLOOR	627.517	110.648	738.164
45th FLOOR	627.517	110.648	738.164
46th FLOOR	627.517	110.648	738.164
47th FLOOR	627.517	110.648	738.164
TERRACE (MUMTY & LIFT)	0.000	107.185	107.185
M. ROOM & OVER HEAD TANK	0.000	171.950	171.950
TOTAL AREA ON ALL FLOOR(T3)	26303.415	5106.890	31410.305

LEGEND:-		
S.NO.	DESCRIPTION	SYMBOL
1.	1000 SOIL PIPE	①
2.	1000 WASTE PIPE	②
3.	750 ANTI-SIPHONAGE PIPE	③
4.	DOMESTIC WATER SUPPLY DN. TAKE PIPE	④
5.	FLUSHING WATER SUPPLY DN. TAKE PIPE	⑤
6.	750 BALCONY WASTE WATER PIPE	⑥
7.	1500 RAIN WATER PIPE	⑦
8.	DOMESTIC WATER DN. TAKE BOOSTER SUPPLY	⑧
9.	DOMESTIC WATER RISER PIPE	⑨
10.	FLUSHING WATER RISER PIPE	⑩
11.	FLOOR TRAP	FT
12.	FLOOR DRAIN	FD
13.	VERTICAL GRATING	VG
14.	PLAIN FLOOR TRAP	PFT
15.	FLOW DIRECTION	➔
16.	BOTTLE TRAP	BT

SUBMISSION DRAWING

KEY PLAN

PRINCIPAL ARCHITECT

ACPL

ACPL Design Checked and Approved for Public Health (Internal) Services only subject to comments in

CLIENT In forwarding letter No. 222216 Dt. 1.7.25

SV INFRA MANAGEMENT SOLUTIONS PRIVATE LIMITED. (FORMERLY KNOWN AS SV INFRA MANAGEMENT SOLUTIONS LLP)

PROJECT PROPOSED GROUP HOUSING COLONY UNDER MIXED LAND USE UNDER TOD POLICY DATED 09.02.2016 (98% RESIDENTIAL COMPONENT + 2% COMMERCIAL COMPONENT) OVER AN AREA MEASURING 4.65625 ACRES LICENCE NO. 140 OF 2024 DATED 11.11.2024 FALLING IN SECTOR-104, GURUGRAM BEING DEVELOPED BY SV INFRA MANAGEMENT SOLUTIONS PRIVATE LIMITED (FORMERLY KNOWN AS SV INFRA MANAGEMENT SOLUTIONS LLP)

OWNER/AUTH. SIGNATURE ARCHITECT'S SIGNATURE

DRAWING TITLE TOWER T3_TYPICAL (6th to 15th, 18th to 24th, 27th to 32nd, 35th to 41st, 44th to 47th) FLOOR PLAN & AREA DIAGRAM

DRAWING NO. A-23 SCALE: 1:100