


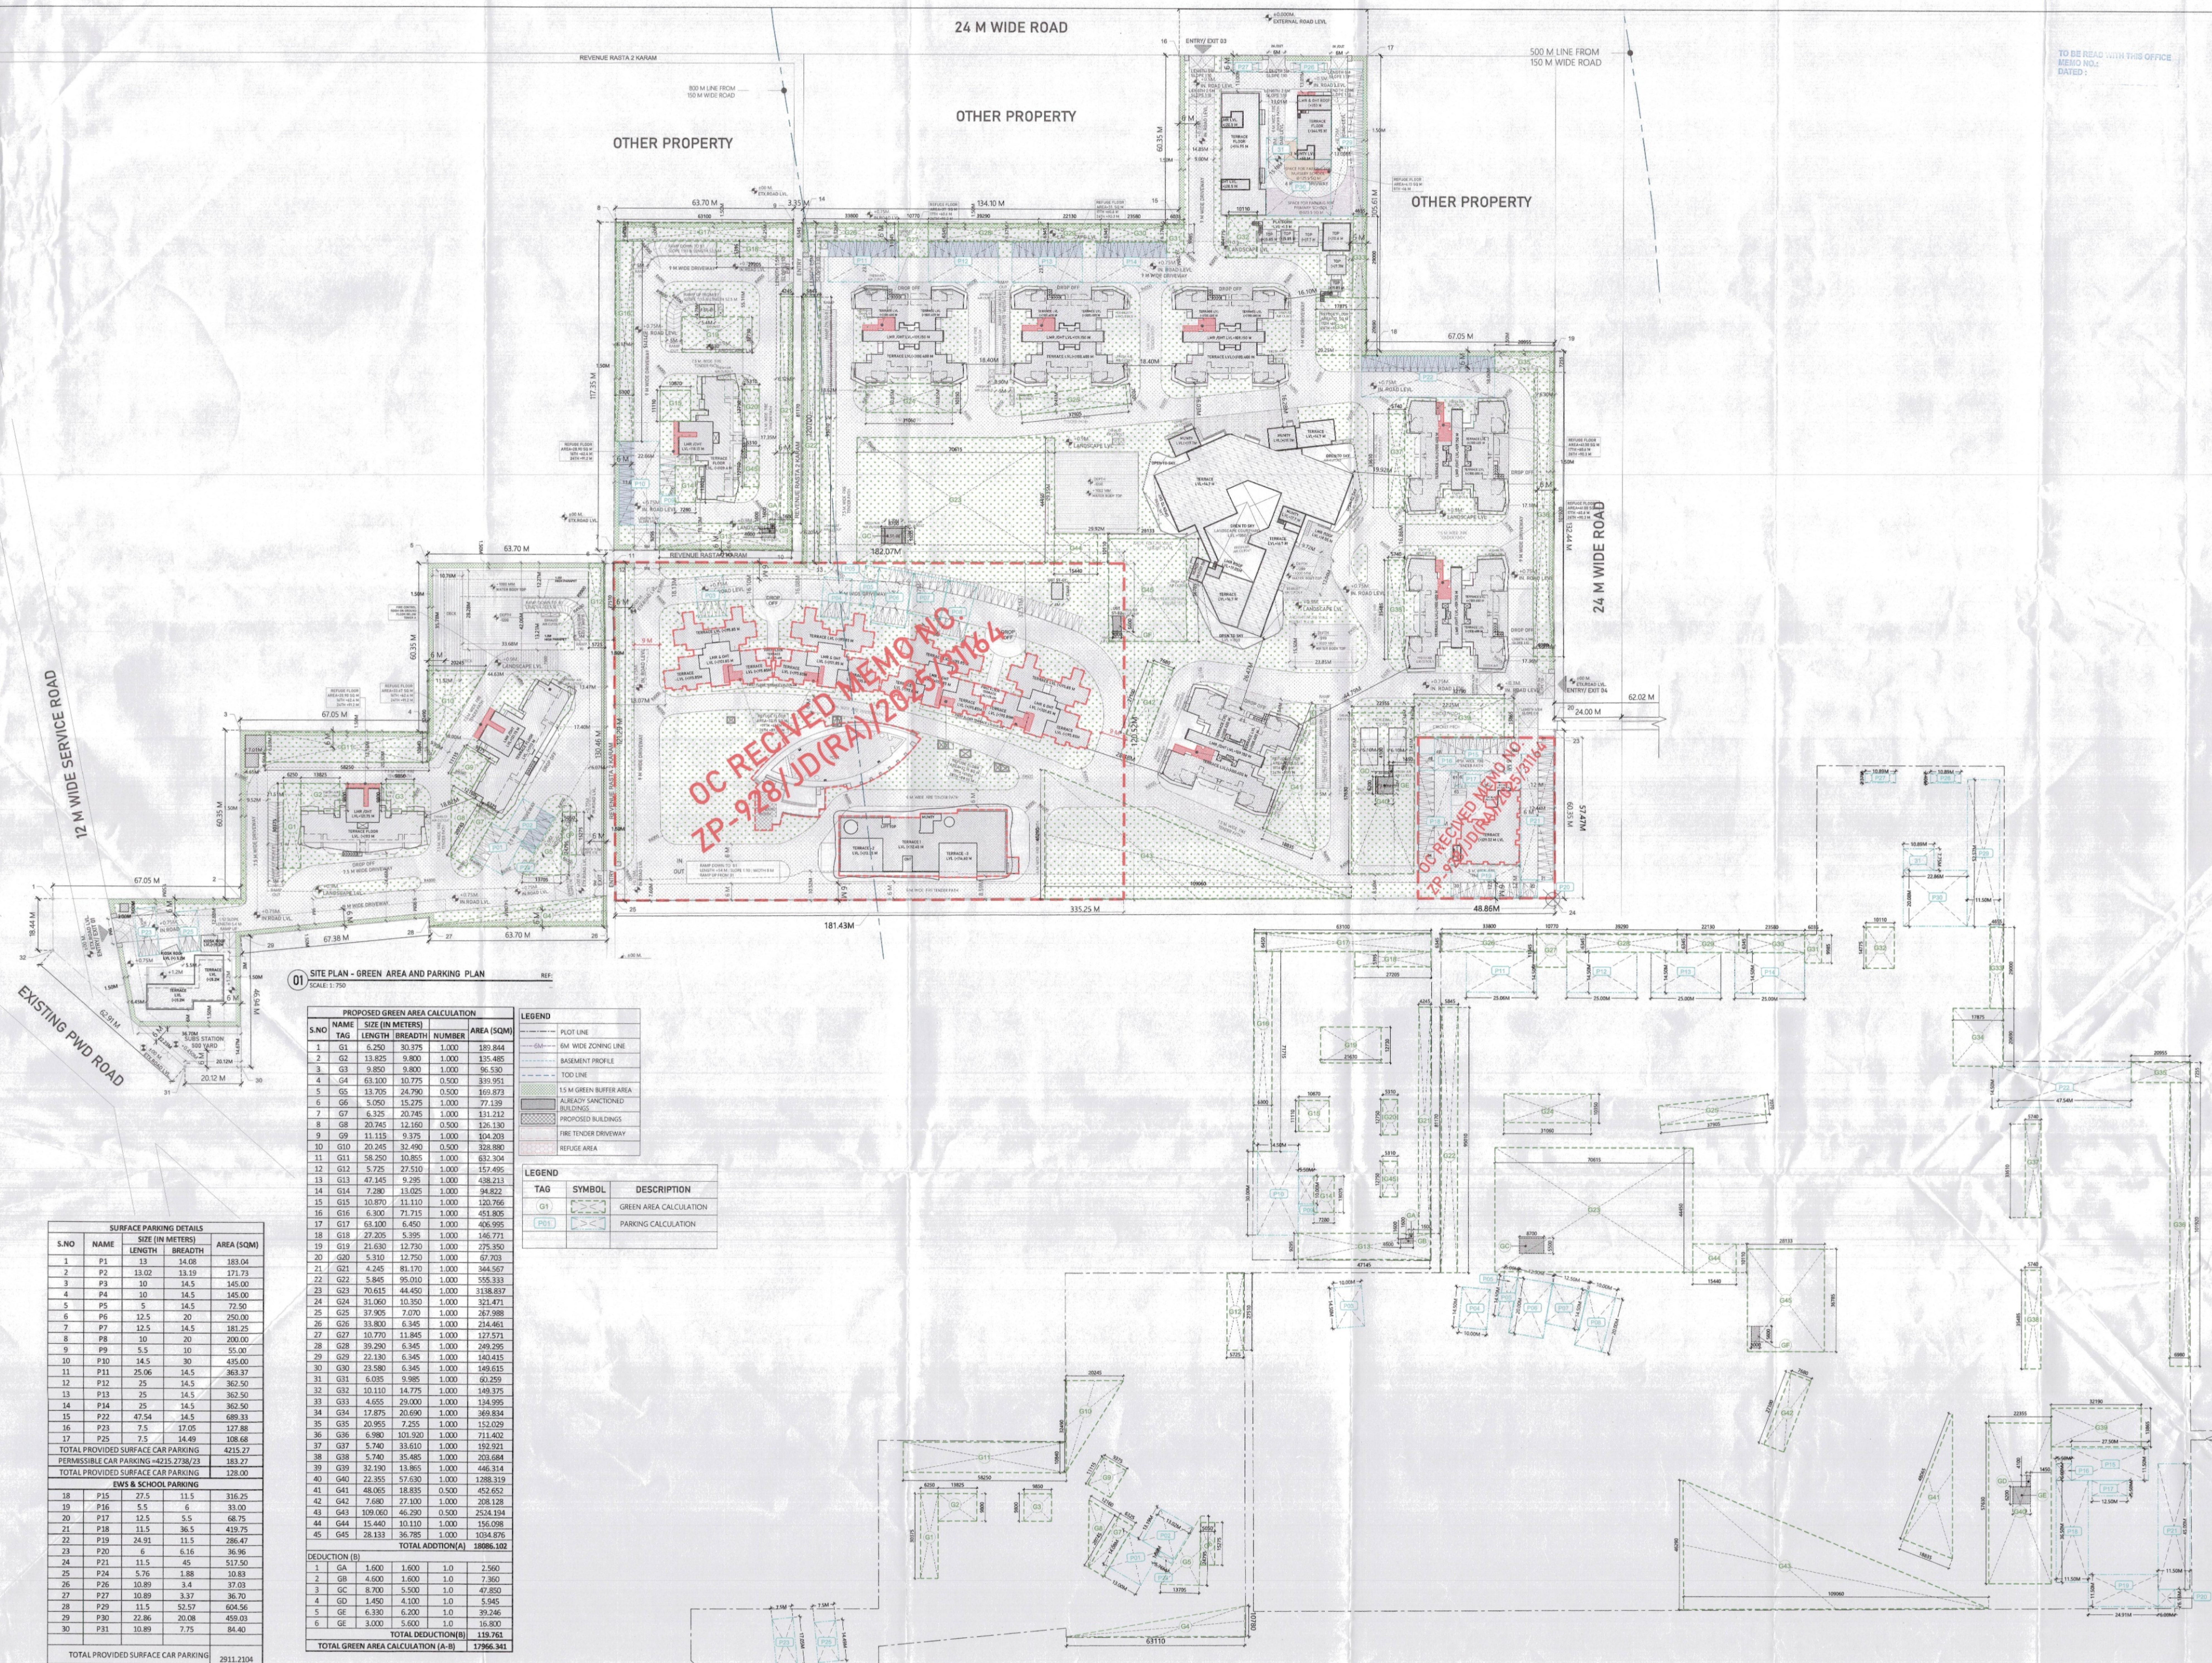

01 SITE PLAN - GREEN AREA AND PARKING PLAN
SCALE: 1:750

PROPOSED GREEN AREA CALCULATION					
S.NO	NAME	SIZE (IN METERS)	NUMBER	AREA (SQM)	
		LENGTH	BREADTH		
1	G1	6.250	30.375	1.000	189.844
2	G2	13.825	9.800	1.000	135.485
3	G3	9.850	9.800	1.000	96.530
4	G4	63.100	10.775	0.500	339.951
5	G5	13.705	24.790	0.500	169.873
6	G6	5.050	15.275	1.000	77.139
7	G7	6.325	20.745	1.000	131.212
8	G8	20.745	12.160	0.500	126.130
9	G9	11.115	9.375	1.000	104.209
10	G10	20.245	32.490	0.500	328.980
11	G11	58.250	10.855	1.000	632.304
12	G12	5.725	27.510	1.000	157.495
13	G13	47.145	9.295	1.000	438.213
14	G14	7.280	13.025	1.000	94.822
15	G15	10.870	11.110	1.000	120.766
16	G16	6.300	7.715	1.000	451.805
17	G17	63.100	6.450	1.000	406.995
18	G18	27.205	5.395	1.000	146.771
19	G19	21.630	12.750	1.000	275.350
20	G20	5.310	12.750	1.000	67.703
21	G21	4.245	81.170	1.000	344.567
22	G22	5.845	95.010	1.000	555.333
23	G23	70.615	44.450	1.000	3138.837
24	G24	31.060	10.350	1.000	321.471
25	G25	37.905	7.070	1.000	267.988
26	G26	33.800	6.345	1.000	214.461
27	G27	10.770	11.845	1.000	127.571
28	G28	39.290	6.345	1.000	249.295
29	G29	22.130	6.345	1.000	140.415
30	G30	23.580	6.345	1.000	149.615
31	G31	6.035	9.985	1.000	60.259
32	G32	10.110	14.775	1.000	148.375
33	G33	4.655	29.000	1.000	134.995
34	G34	17.875	20.690	1.000	369.834
35	G35	20.955	7.255	1.000	152.029
36	G36	6.980	101.920	1.000	711.402
37	G37	5.740	33.610	1.000	192.921
38	G38	5.740	35.485	1.000	203.684
39	G39	32.190	13.865	1.000	446.314
40	G40	22.355	57.630	1.000	1288.319
41	G41	48.065	18.835	0.500	452.652
42	G42	7.680	27.100	1.000	208.128
43	G43	109.060	46.290	0.500	2524.194
44	G44	15.440	10.110	1.000	156.098
45	G45	28.133	36.785	1.000	1034.876
TOTAL ADDITION(A)				18086.102	
DEDUCTION (B)					
1	GA	1.600	1.600	1.0	2.560
2	GB	4.600	1.600	1.0	7.360
3	GC	8.700	5.500	4.0	47.850
4	GD	1.450	4.100	1.0	5.945
5	GE	6.300	6.300	1.0	39.246
6	GE	3.000	5.600	1.0	16.800
TOTAL DEDUCTION(B)				119.761	
TOTAL GREEN AREA CALCULATION (A-B)				17966.341	

02 SITE PLAN - GREEN AREA AND PARKING AREA DIAGRAM
SCALE: 1:1.5

TO BE READ WITH THIS OFFICE
MEMO NO. 2
DATED: 12.09.2025

This is a "PROVISIONAL BUILDING PLAN" approved only for the purpose of inviting objections from the general public.

S.T.P. (H.O.)
Member Secretary
B.P.A.C.

S.T.P. (H.O.)
Member Secretary
B.P.A.C.

C.T.P. (H.O.)
Member Secretary
B.P.A.C.

AD

PA


ATP

Revised Dutt
S.O.(H.O.)

This drawing is a "COPYRIGHT" contents of this drawing or part thereof may not be used or reproduced without the permission of the Architect.

OWNER SIGN

ARCHITECT SIGN

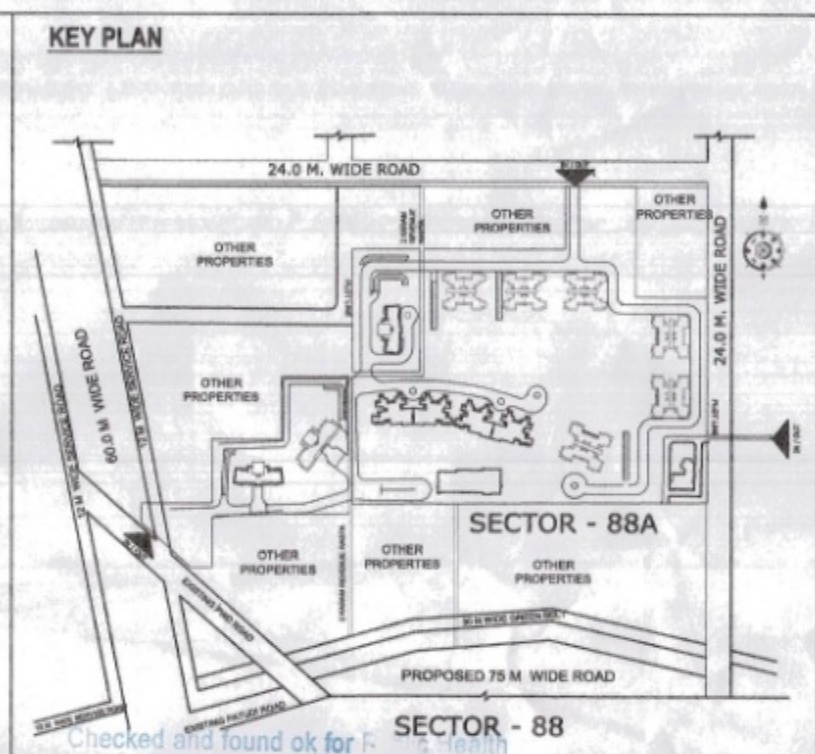

03 SUBMISSION DRAWING

OWNER
M/S ASHIANA LANDSCAPE REALTY Pvt. Ltd.

PROJECT
REVISED BUILDING PLAN FOR GROUP HOUSING COLONY OVER AN AREA MEASURING 24.125 ACRES (LICENCE NO.42 OF 2013 DATED 06.06.2013 & LICENCE NO.44 OF 2013 DATED 08.04.2013) IN THE REVENUE ESTATE OF VILLAGE HARSARU, SECTOR - 88A, GURUGRAM

SCALE
1:750

DATE
12.09.2025

DRAWING TITLE
GREEN AREA & PARKING AREA CALCULATION

SITE PLAN & TOWERS

ARCHITECTS
Confluence

CONFLUENCE CONSULTANCY SERVICES
P-1, First Floor, Mini Corporate Bypass, Sector 14, Gurgaon, Haryana - 122002
www.confluenceindia.com
+91 8860828111 +91 8860828111
Member of IBCI ISO - 9001:2000

architecture urban design hospitality interiors

DRAWING NO.
S-SITE PLAN-102

REVISION
R0