




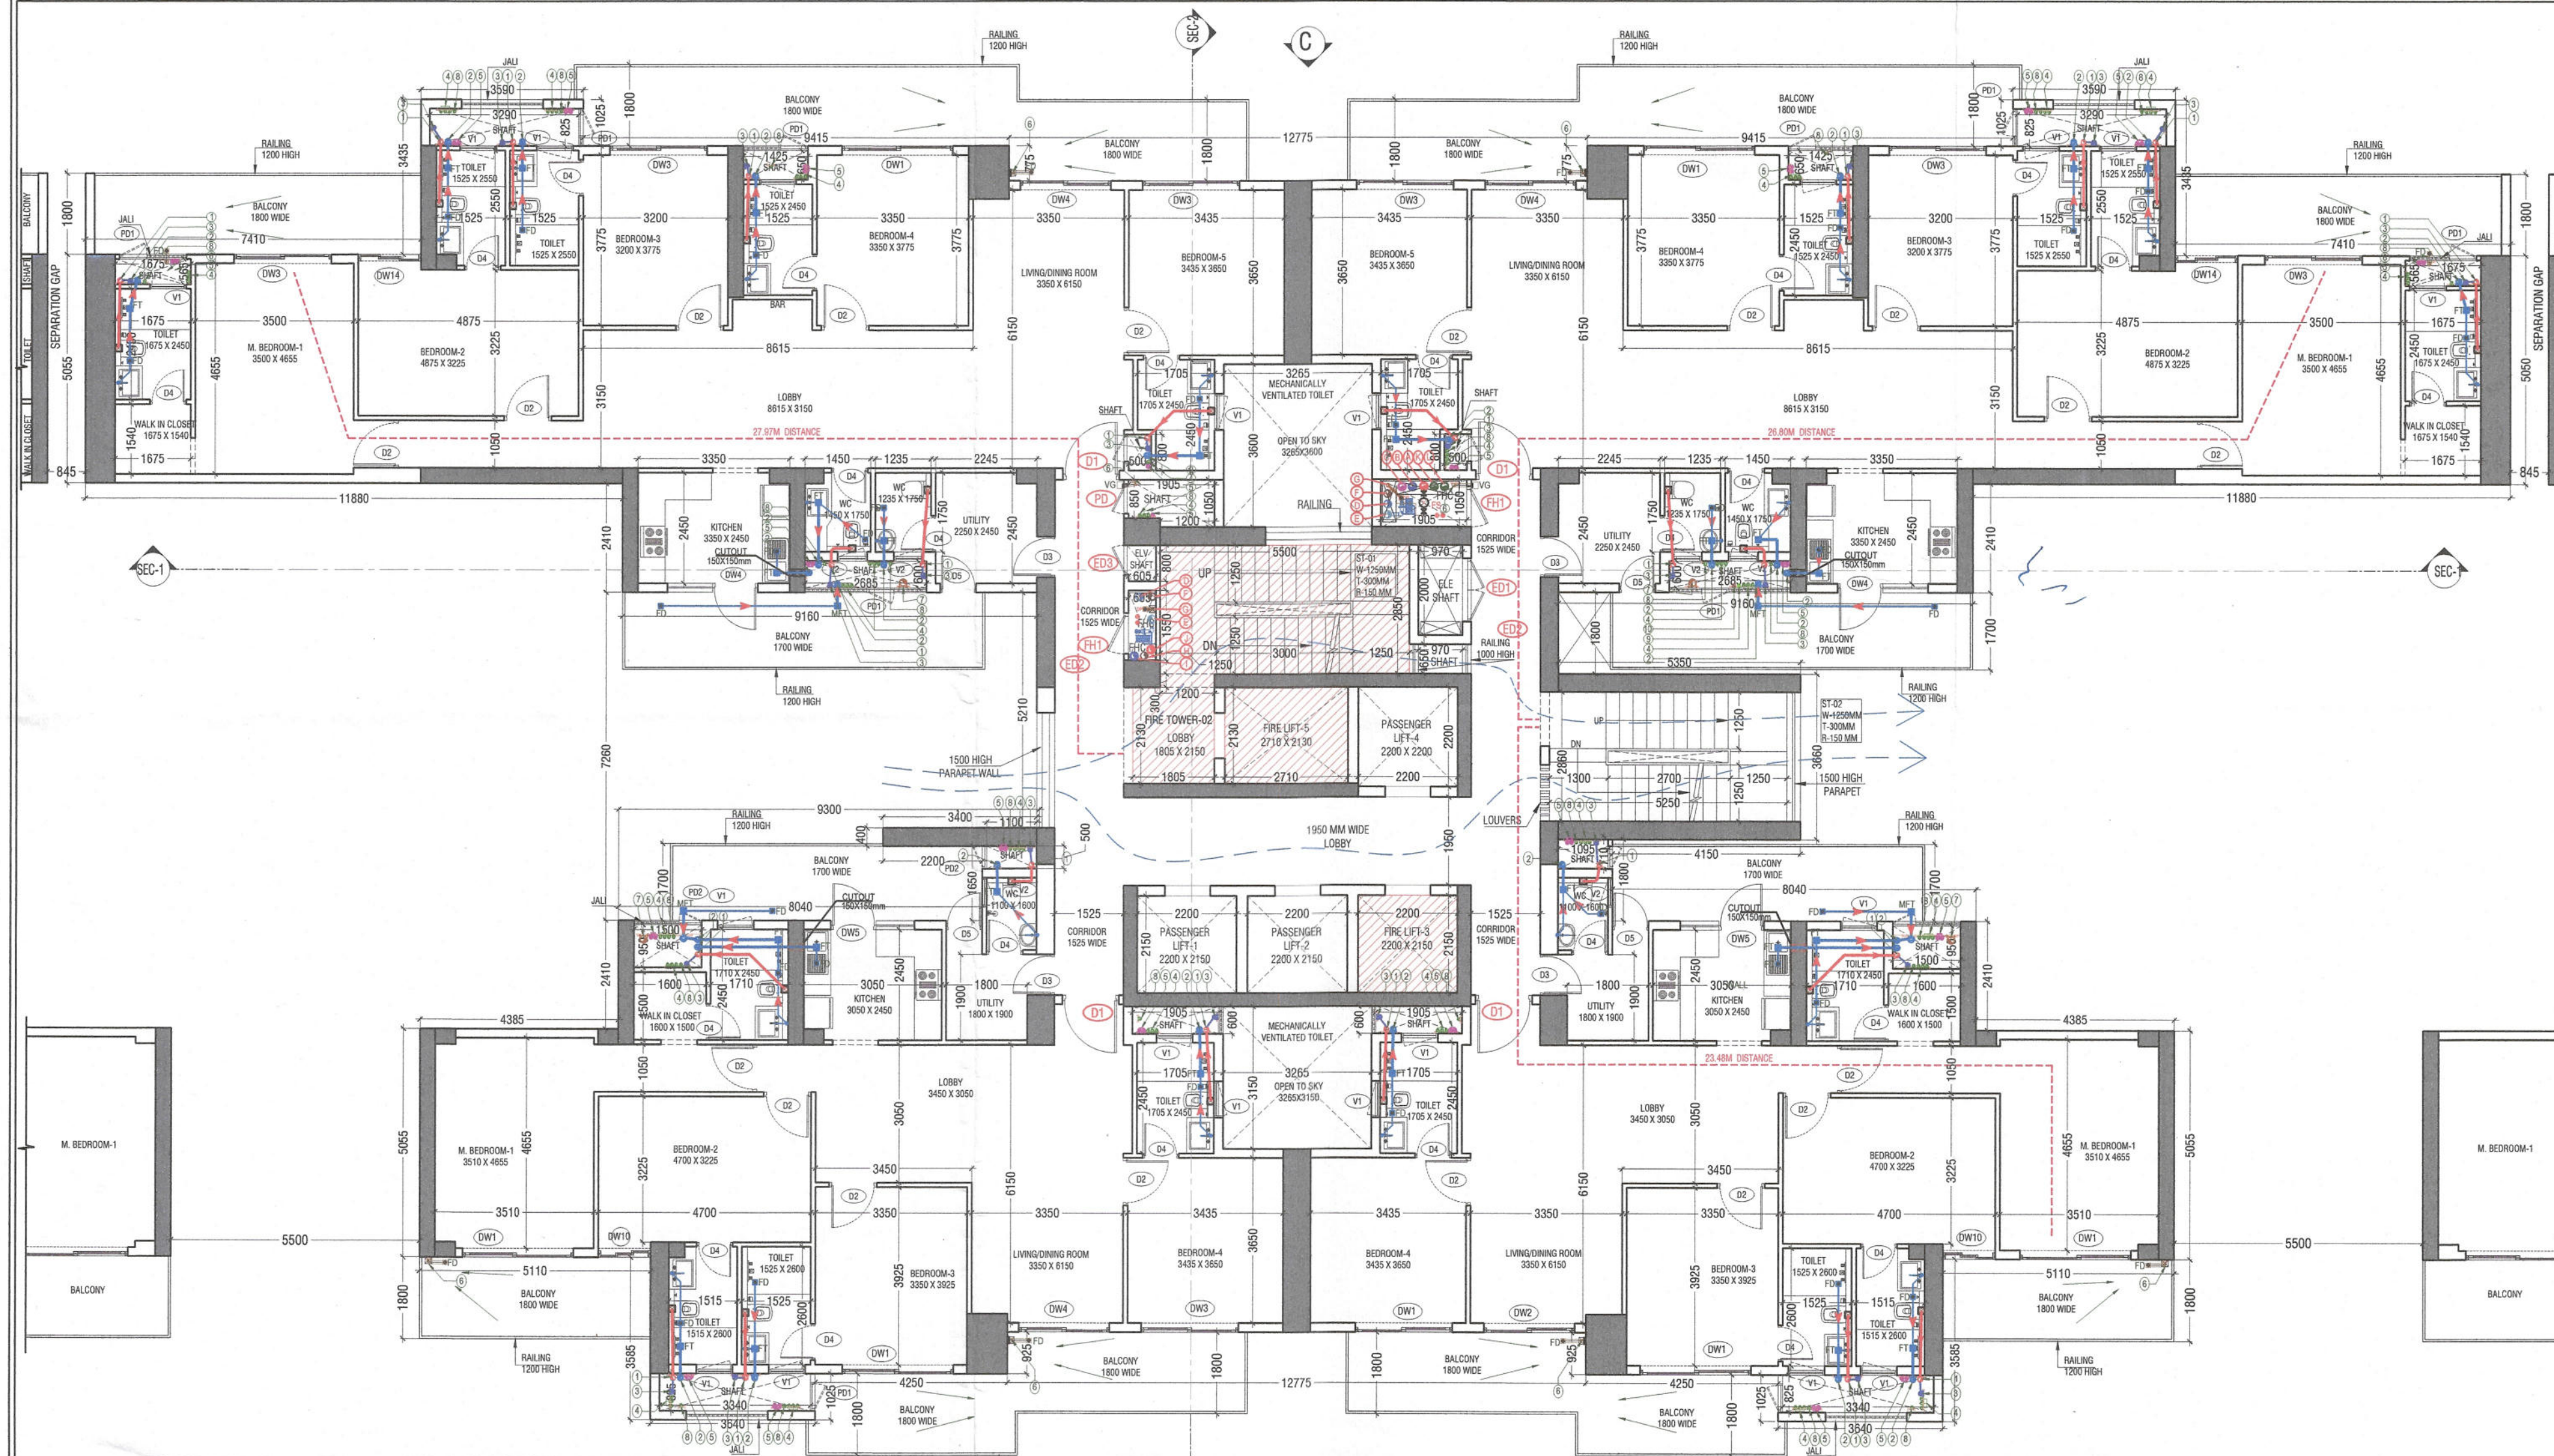

TOWER-02_TYPICAL LEVEL (6th to 16th, 18th to 25th, 27th to 33rd, 35th to 42nd & 44th to 47th) FLOOR PLAN

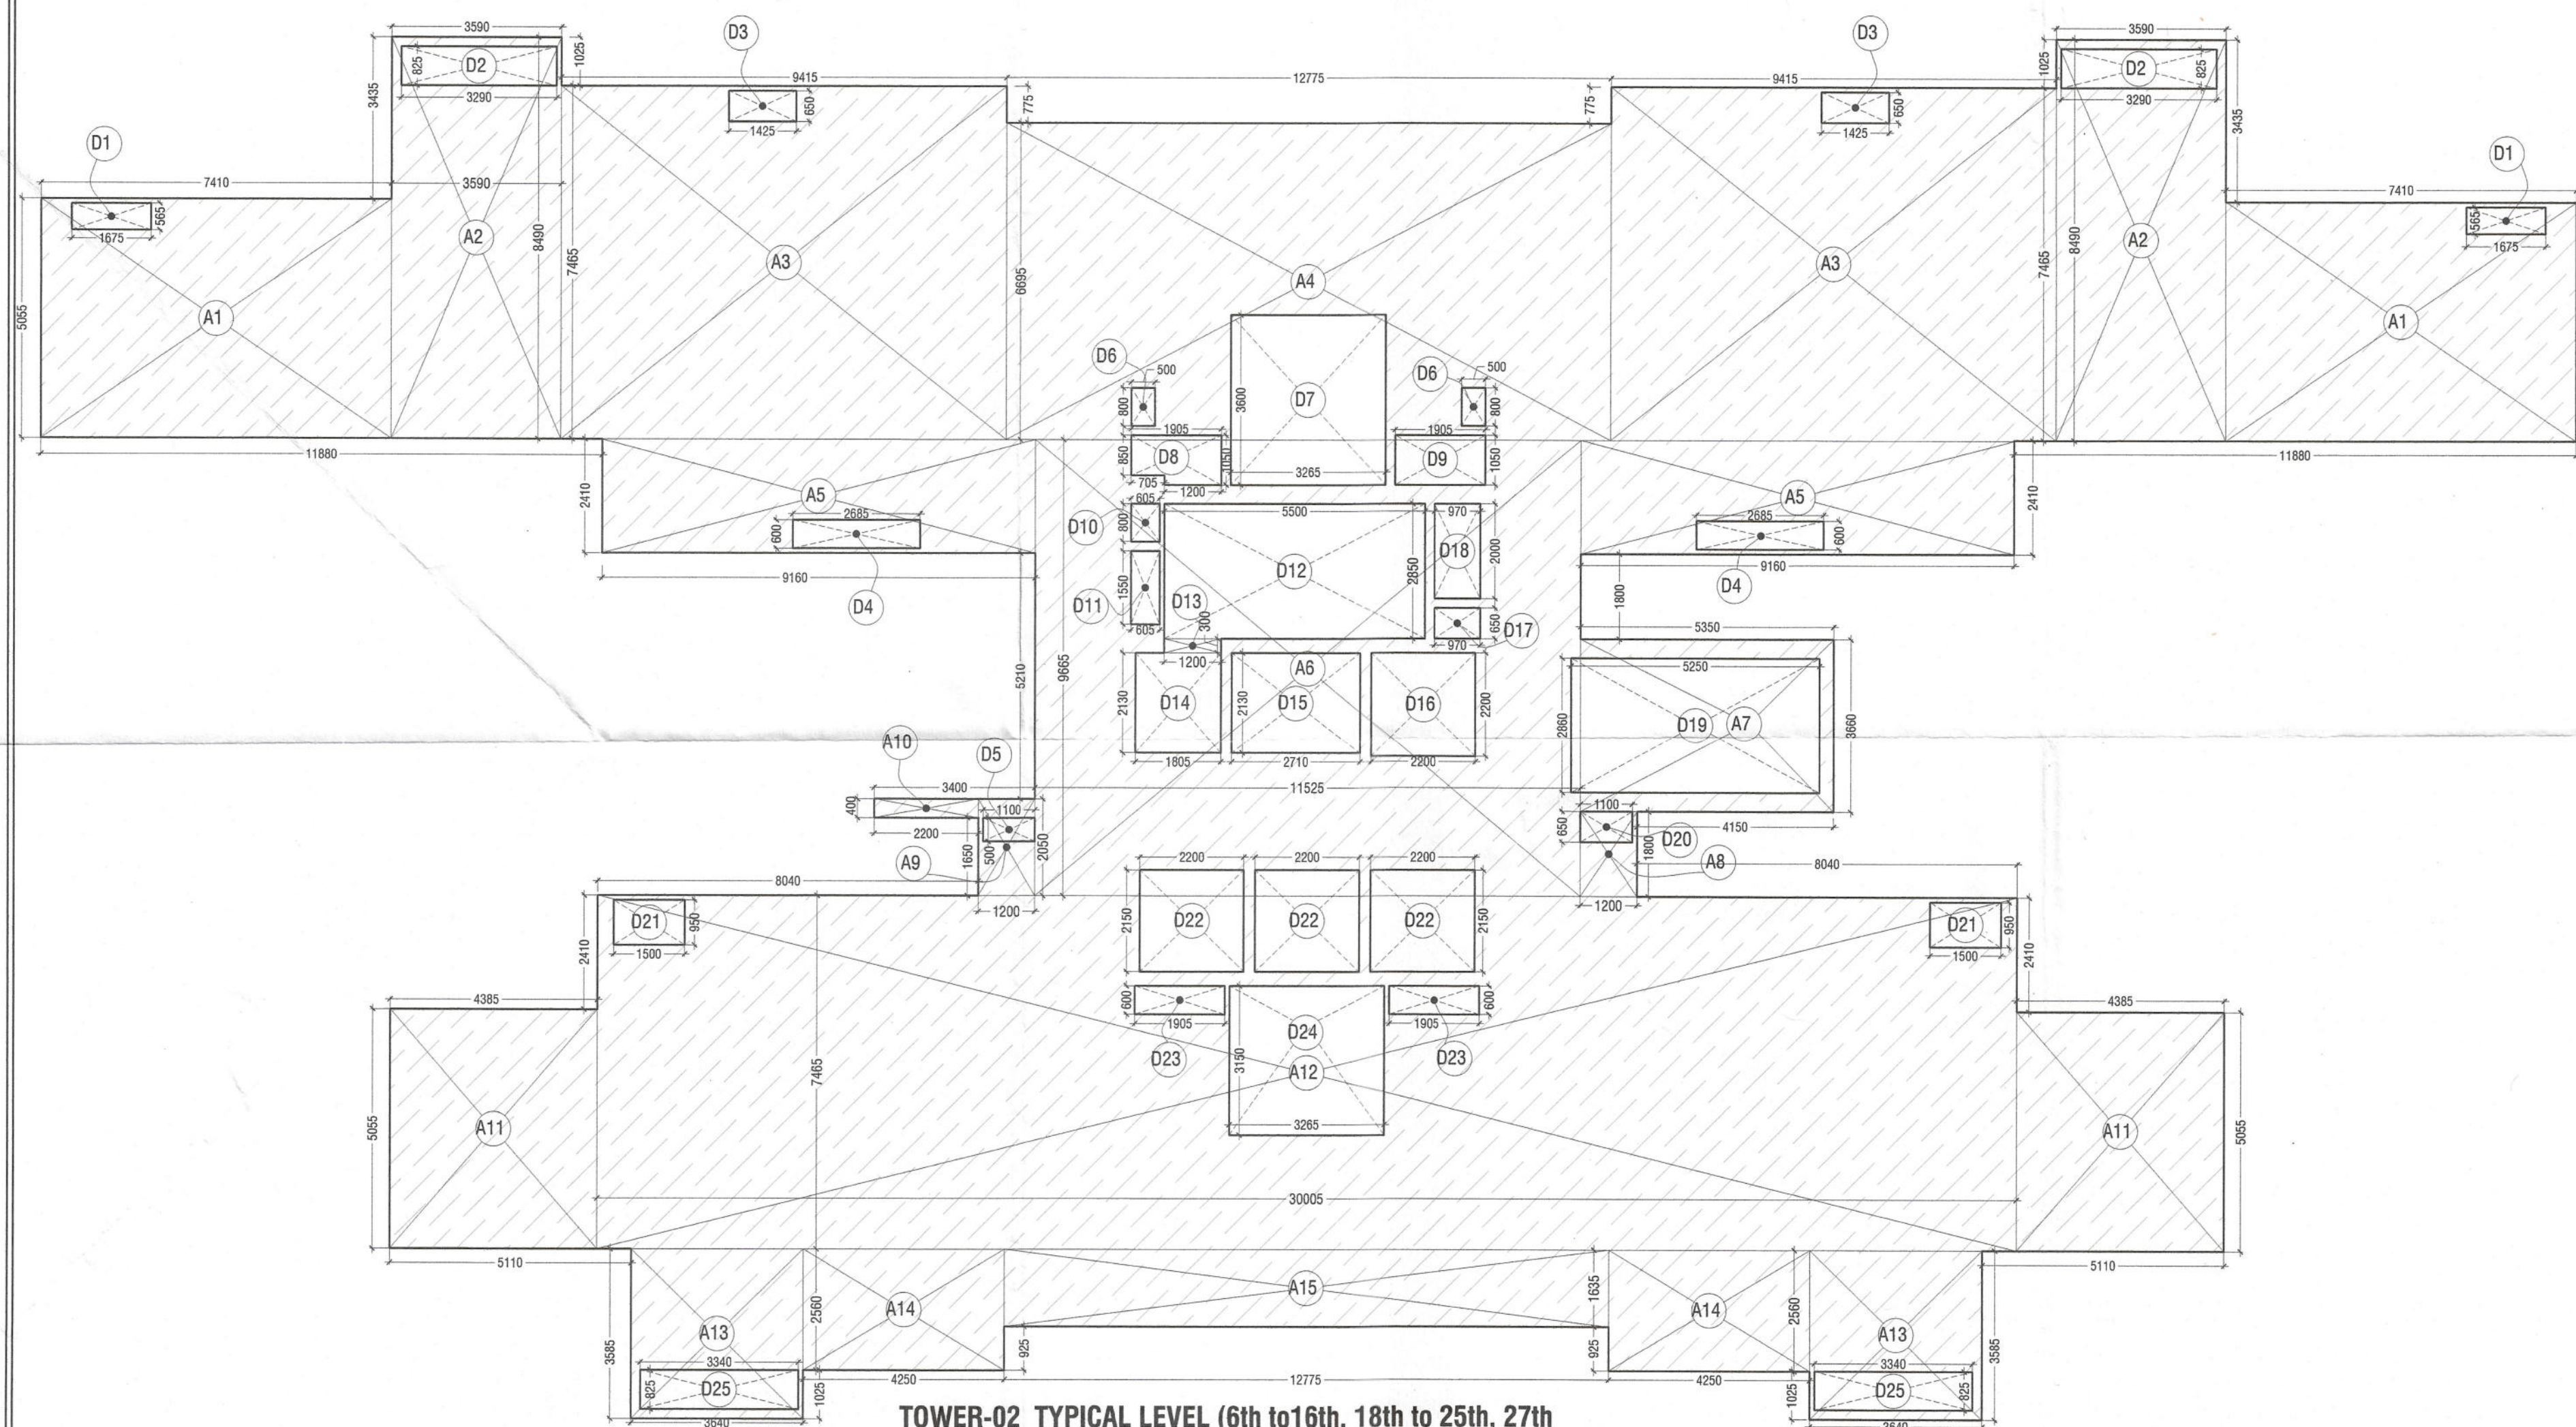

TOWER-02_TYPICAL LEVEL (6th to 16th, 18th to 25th, 27th to 33rd, 35th to 42nd & 44th to 47th) FLOOR AREA DIAGRAM

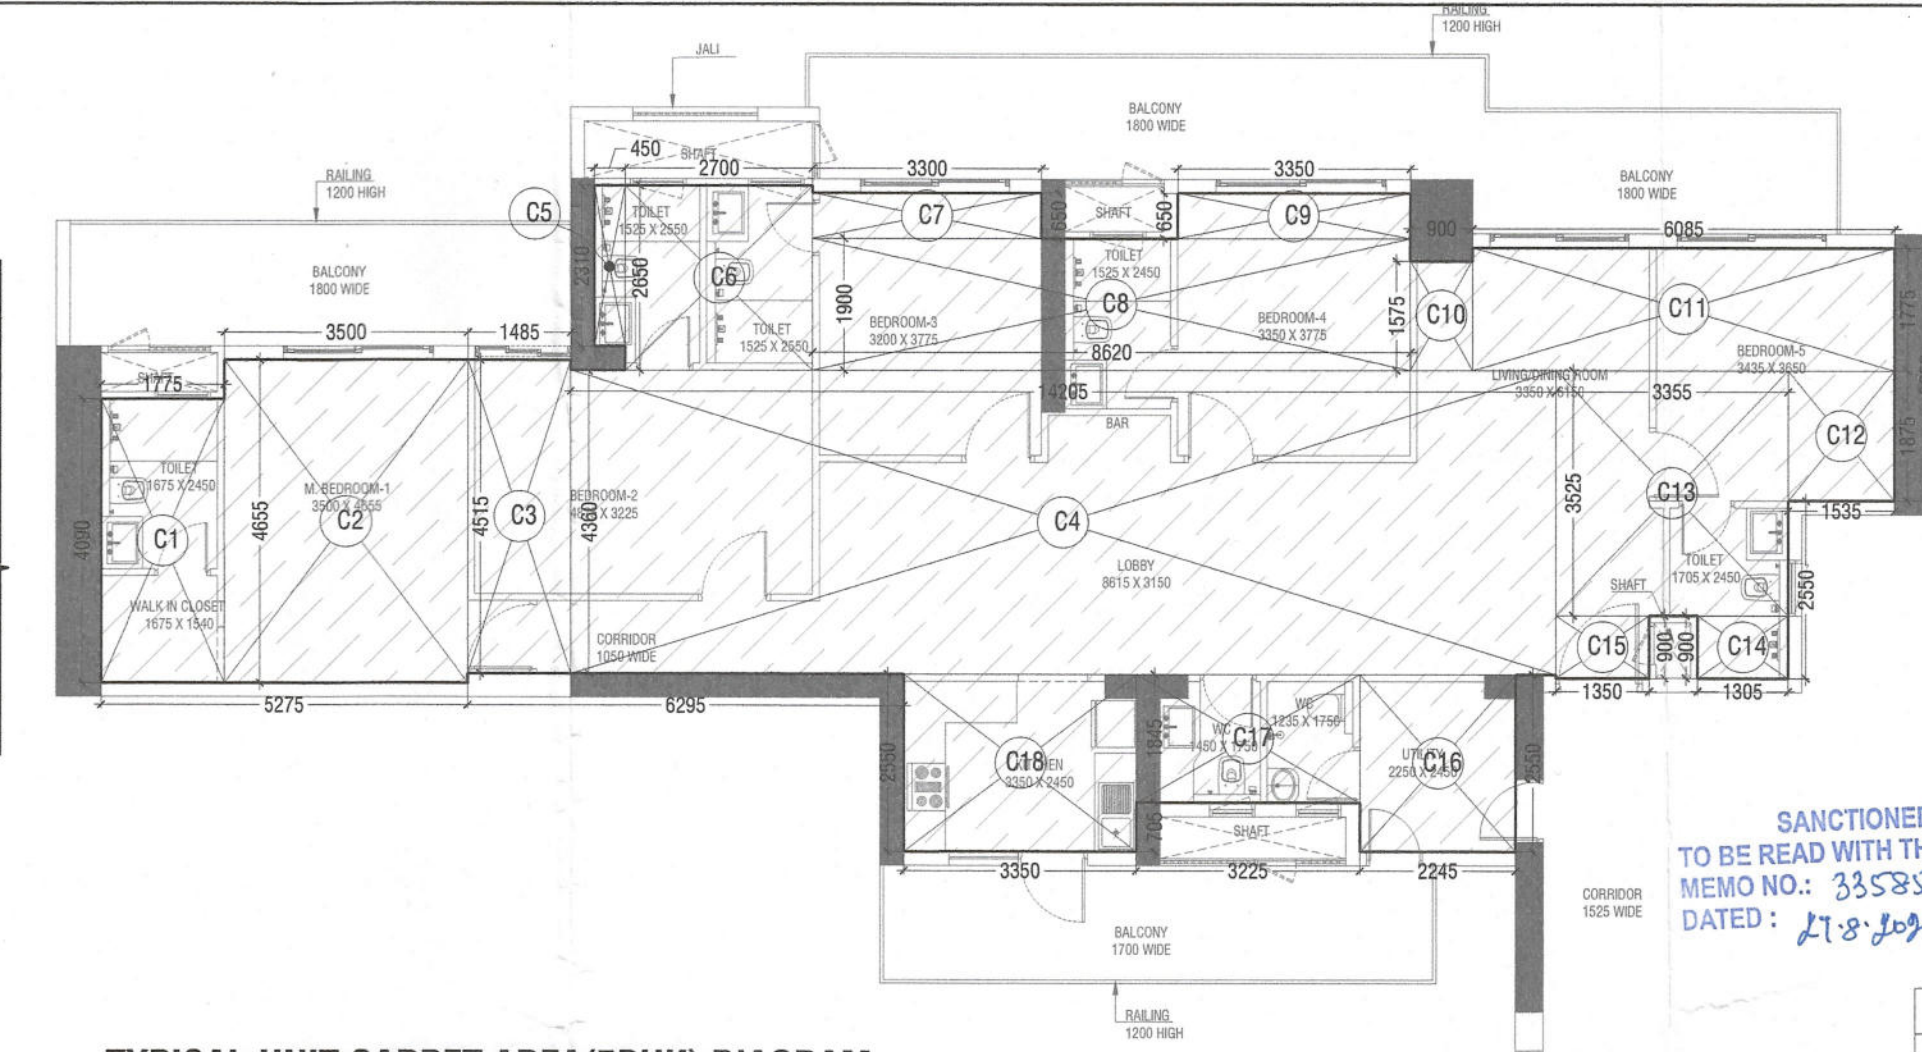


TYPICAL UNIT CARPET AREA(5BHK) DIAGRAM

TYPICAL UNIT CARPET AREA (5BHK) CALCULATIONS				
S. No.	WIDTH	LENGHT	NOS.	AREA IN SQMT
ADDITIONS (A)				
C1	1.775	4.090	1	7.260
C2	3.500	4.655	1	16.293
C3	1.485	4.515	1	6.705
C4	14.205	4.360	1	61.934
C5	0.450	2.310	1	1.040
C6	2.700	2.650	1	7.155
C7	3.300	0.650	1	2.145
C8	8.620	1.900	1	16.378
C9	3.350	0.650	1	2.178
C10	0.900	1.575	1	1.418
C11	6.085	1.775	1	10.801
C12	1.535	1.875	1	2.878
C13	3.355	3.525	1	11.826
C14	1.305	0.900	1	1.175
C15	1.350	0.900	1	1.215
C16	2.245	2.550	1	5.725
C17	3.225	1.845	1	5.950
C18	3.350	2.550	1	8.543
TOTAL ADDITION (A)				170.616
TYPICAL UNIT CARPET AREA				170.616

S.NO.	DESCRIPTION	SYMBOL
1.	1000 SOIL PIPE	①
2.	1000 WASTE PIPE	②
3.	750 ANTI-SIPHONAGE PIPE	③
4.	DOMESTIC WATER SUPPLY DN. TAKE PIPE	④
5.	FLUSHING WATER SUPPLY DN. TAKE PIPE	⑤
6.	750 BALCONY WASTE WATER PIPE	⑥
7.	1500 RAIN WATER PIPE	⑦
8.	DOMESTIC WATER DN. TAKE BOOSTER SUPPLY	⑧
9.	DOMESTIC WATER RISER PIPE	⑨
10.	FLUSHING WATER RISER PIPE	⑩
11.	FLOOR TRAP	FT
12.	FLOOR DRAIN	FD
13.	VERTICAL GRATING	VG
14.	PLAIN FLOOR TRAP	PFT
15.	FLOW DIRECTION	➔
16.	BOTTLE TRAP	BT

NAME	WIDTH	HEIGHT	CHILL	LINTEL	LOCATION
ED 1	1400	2250	150	2400	FL. 10-11
ED 2	1200	2400	00	2400	FL. 10-11
ED 3	650	2250	150	2400	FL. 10-11
FD 6	1200	2400	00	2400	FL. 10-11
PH 1	900	2250	150	2400	FL. 10-11
PD 1	800	2250	150	2400	FL. 10-11
PD 2	900	2250	150	2400	FL. 10-11
DI 1	1250	2400	00	2400	FL. 10-11
D2	1050	2400	00	2400	ROOM
D3	900	2400	00	2400	ROOM
D4	800	2400	00	2400	TOILET
D5	800	2800	00	2800	SERVANT ROOM/BALCONY
DW 1	2450	2800	00	2800	BALCONY
DW 2	2275	2800	00	2800	BALCONY
DW 3	2150	2800	00	2800	BALCONY
DW 4	2000	2800	00	2800	BALCONY
DW 5	1850	2800/1750	00/1050	2800	UT BALCONY
DW 6	1625	2800/1750	00/1050	2800	UT BALCONY
DW 7	1575	2800	00	2800	UT BALCONY
DW 8	1580	2800/1750	00/1050	2800	UT BALCONY
DW 9	1480	2800	00	2800	BALCONY
DW 10	1180	2800	00	2800	BALCONY
DW 11	1150	2800	00	2800	BALCONY
DW 12	2450	6150	00	-	D.B HEIGHT BALCONY
DW 13	2275	6150	00	-	D.B HEIGHT BALCONY
DW 14	1385	2800	00	2800	BALCONY
V1	800	1200	1200	2400	TOILET
V2	850	1200	1200	2400	TOILET

SUBMISSION DRAWING

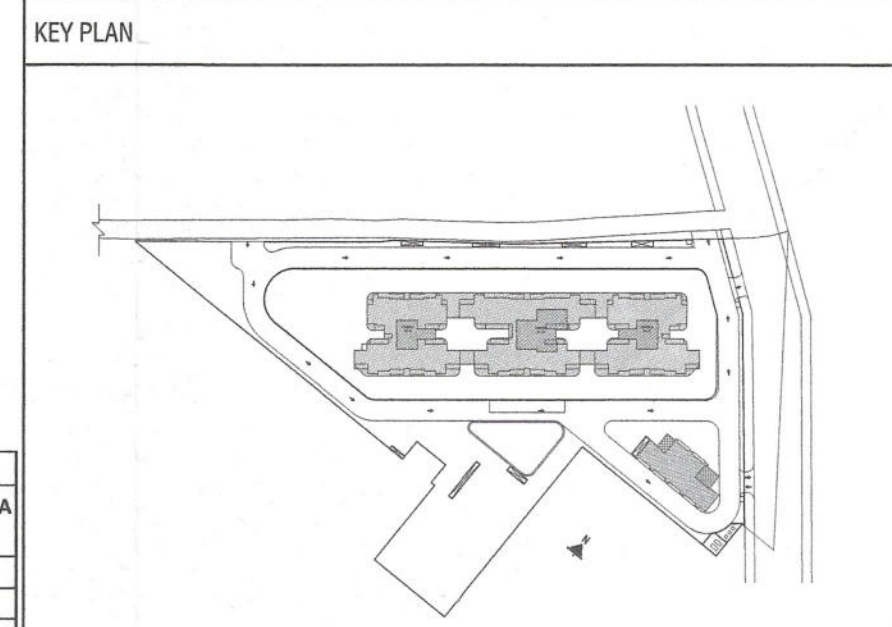

PRINCIPAL ARCHITECT

ACPL Architecture Management Planning

Client: **SV INFRA MANAGEMENT SOLUTIONS PRIVATE LIMITED.** (FORMERLY KNOWN AS SV INFRA MANAGEMENT SOLUTIONS LLP)

Project: **PROPOSED GROUP HOUSING COLONY UNDER MIXED LAND USE UNDER TOD POLICY DATED 09.02.2016 (98% RESIDENTIAL COMPONENT + 2% COMMERCIAL COMPONENT) OVER AN AREA MEASURING 4.65625 ACRES LICENCE NO. 140 OF 2024 DATED 11.11.2024 FALLING IN SECTOR-104, GURUGRAM BEING DEVELOPED BY SV INFRA MANAGEMENT SOLUTIONS PRIVATE LIMITED (FORMERLY KNOWN AS SV INFRA MANAGEMENT SOLUTIONS LLP)**

Owner/AUTH. SIGNATURE: *[Signature]*

Architect's SIGNATURE: *[Signature]*

Drawing Title: **TOWER T2_TYPICAL(6th to 16th, 18th to 25th, 27th to 33rd, 35th to 42nd, 44th to 47th) FLOOR PLAN & AREA DIAGRAM**

Drawing NO. **A-18** SCALE: **1:100**

TYPICAL FLOOR FAR AREA CALCULATIONS				
S. No.	WIDTH	LENGHT	NOS.	AREA IN SQMT
ADDITIONS (A)				
A1	7.410	5.055	2	74.915
A2	3.590	8.490	2	60.958
A3	9.415	7.465	2	140.566
A4	12.775	6.695	1	85.529
A5	9.160	2.410	2	44.151
A6	11.525	9.665	1	111.389
A7	5.350	3.660	1	19.581
A8	1.200	1.800	1	2.160
A9	1.200	2.050	1	2.460
A10	2.200	0.400	1	0.880
A11	4.385	5.055	2	44.332
A12	30.005	7.465	1	223.987
A13	3.640	3.585	2	26.099
A14	4.250	2.560	2	21.760
A15	12.775	1.635	1	20.887
TOTAL ADDITION (A)				879.655
DEDUCTIONS (D)				
D1	1.675	0.565	2	1.893
D2	3.290	0.825	2	5.429
D3	1.425	0.650	2	1.853
D4	2.685	0.600	2	3.222
D5	1.100	0.500	1	0.550
D6	0.500	0.800	2	0.800
D7	3.265	3.600	1	11.754
D8	1.200	1.050	1	1.260
-	0.705	0.850	1	0.599
D9	1.905	1.050	1	2.000
D10	0.605	0.800	1	0.484
D11	0.605	1.550	1	0.938
D12	5.500	2.850	1	15.675
D13	1.200	0.300	1	0.360
D14	1.805	2.130	1	3.845
D15	2.710	2.130	1	5.772
D16	2.200	2.200	1	4.840
D17	0.970	0.650	1	0.631
D18	0.970	2.000	1	1.940
D19	5.250	2.860	1	15.015
D20	1.100	0.650	1	0.715
D21	1.500	0.950	2	2.850
D22	2.200	2.150	3	14.190
D23	1.905	0.600	2	2.286
D24	3.265	3.150	1	10.285
D25	3.340	0.825	2	5.511
TOTAL DEDUCTIONS (D)				114.695
TOTAL TYPICAL FLOOR FAR AREA (A-D)				764.960

TOWER - T2 AREA DETAILS			
FLOORS	FAR AREA IN SQMT.	NON FAR AREA IN SQMT.	BUILTUP AREA IN SQMT.
STILT FLOOR	315.751	-	315.751
5th FLOOR	764.960	114.695	879.655
7th FLOOR	764.960	114.695	879.655
8th FLOOR	764.960	114.695	879.655
9th FLOOR	764.960	114.695	879.655
10th FLOOR	764.960	114.695	879.655
11th FLOOR	764.960	114.695	879.655
12th FLOOR	764.960	114.695	879.655
13th FLOOR	764.960	114.695	879.655
14th FLOOR	764.960	114.695	879.655
15th FLOOR	764.960	114.695	879.655
16th FLOOR	764.960	114.695	879.655
17th FLOOR(REFUGE)	727.763	101.596	829.359
18th FLOOR	764.960	114.695	879.655
19th FLOOR	764.960	114.695	879.655
20th FLOOR	764.960	114.695	879.655
21st FLOOR	764.960	114.695	879.655
22nd FLOOR	764.960	114.695	879.655
23rd FLOOR	764.960	114.695	879.655
24th FLOOR	764.960	114.695	879.655
25th FLOOR	764.960	114.695	879.655
26th FLOOR(REFUGE)	728.781	105.178	833.960
27th FLOOR	764.960	114.695	879.655
28th FLOOR	764.960	114.695	879.655
29th FLOOR	764.960	114.695	879.655
30th FLOOR	764.960	114.695	879.655
31st FLOOR	764.960	114.695	879.655
32nd FLOOR	764.960	114.695	879.655
33rd FLOOR	764.960	114.695	879.655
34th FLOOR(REFUGE)	727.763	101.596	829.359
35th FLOOR	764.960	114.695	879.655
36th FLOOR	764.960	114.695	879.655
37th FLOOR	764.960	114.695	879.655
38th FLOOR	764.960	114.695	879.655
39th FLOOR	764.960	114.695	879.655
40th FLOOR	764.960	114.695	879.655
41st FLOOR	764.960	114.695	879.655
42nd FLOOR	764.960	114.695	879.655
43rd FLOOR(REFUGE)	727.763	101.596	829.359
44th FLOOR	764.960	114.695	879.655
45th FLOOR	764.960	114.695	879.655
46th FLOOR	764.960	114.695	879.655
47th FLOOR	764.960	114.695	879.655
TERRACE (MUMTY & LIFT)	0.000	107.185	107.185
M. ROOM & OVER HEAD TANK	0.000	226.088	226.088
TOTAL AREA ON ALL FLOOR(T2)	32296.301	5101.649	37397.950