[illegible]

DOOR WAGON DRIVING SCHEDULE		REMARKS
S/N	ITEM	
01	12502400	250 EXHAUST (AIR FINE) RATED
02	10001250	250 EXHAUST (AIR FINE) RATED
03	10002000	250 EXHAUST (AIR FINE) RATED
04	04 70002000	250 TOILET
05	04 70002000	250 TOILET
06	04 70002000	250 TOILET
07	04 20004500	250 KITCHEN
08	04 20004500	250 KITCHEN
09	04 20004500	250 BATHROOM
10	04 20004500	250 BATHROOM
11	04 20004500	250 BATHROOM
12	04 20004500	250 BATHROOM
13	04 20004500	250 TOILET
14	04 20004500	250 TOILET
Checked and found ok for Public Health
(internal) Service only subject to comments in
forwarding letter No. DW.....³

Note :- ALL FLOOR MECHANICAL VENTILATED SIGHTED & 100% SWEET BACKUP. ALL POWER PIPES TO BE PROVIDED TOILET ARE MECHANICAL VENTILATED. ALL LIFTS SHALL HAVE POWER BACK-UP. ALL ELECTRICAL INSTALLATION SHALL BE AS PER PROVISION OF RELEVANT CODE. FIRE FIGHTING/SAFETY PROVISIONS WILL BE AS PER RELEVANT CODE PROVISIONS. BASEMENT AREA SHELL HAVE MECHANICALLY VENTILATED AS PER RELEVANT CODE. ALL TOILETS ARE VENTILATED AS PER HARYANA BUILDING CODE 2017. BUILDINGS HAS AUTOMATIC SPRINKLER SYSTEM WHEREVER REQUIRED BY RELEVANT CODE. BUILDING WILL BE DESIGNED/STRUCTURES AS PER IS CODES FOR EARTHQUAKE RESISTANCE. SQUARE PANELS OF REQUIRED CAPACITY SHALL BE PROVIDED AS PER HARE DA ZONING NORMS. ALL HANDICAP RAMPS WITH RAILING. ALL FIRE FIGHTING INSTALLATIONS SHALL BE AS PER PROVISION OF RELEVANT CODE. THE RAINWATER HARVESTING SYSTEM SHELL BE PROVIDED AS PER CENTRAL GROUND WATER AUTHORITY NORMS.	
--	--

PROJECT: Proposed Building Plans for Residential Colony under NILP Policy 2022, Licence No 129 of 2025 Dated 23.07.2025 over an area measuring 11.35625 Acres in the Revenue Estate of Village Ullawas, Sector-60 & 63 A, Gurugram being Developed by Godrej Properties Ltd.

ASSOCIATE ARCHITECTS
ACPL DESIGN PVT. LTD.
E - 24, South Extension Part -1,
New Delhi - 110025


OWNER'S SEAL
& SIGNATURE

For Godrej Properties Ltd.


ARCHITECT'S SEAL
& SIGNATURE

MAY.- 2026	Scale : 1:100	Drawing No: -
------------	---------------	---------------

TOWER 04
STILT/GROUND FLOOR PLAN
& AREA CALCULATION

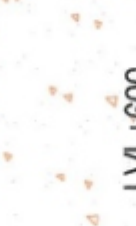

TOWER RECORDING DATA(S)									
(ALL RECORDING DATA ARE IN FEET)									
CROSS (A)		WIDTH		LENGTH		AREA (A)		AREA (A) x P	
ITEM	NO. 5	NO. 5	NO. 5	NO. 5	NO. 5	NO. 5	NO. 5	NO. 5	NO. 5
1	1	1	1	1	1	1	1	1	1
2	2	2	2	2	2	2	2	2	2
3	3	3	3	3	3	3	3	3	3
60	60	60	60	60	60	60	60	60	60
TOTAL (A)									
TOTAL GROUND COVER									
GRASS (A)									
GRASS (B)									
GRASS (C)									
GR									

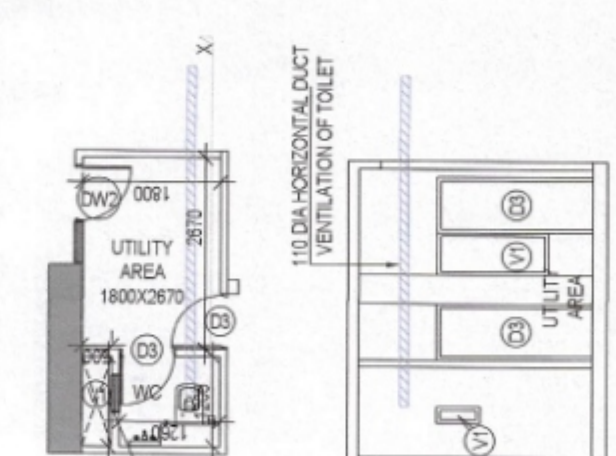[illegible]

Mechanical Ventilation Calculation for WC											
Tower 4 Sub Exhaust shed											
S.No.	LOCATIONS	Total Dimension Length	Width	Total Area [m ²]	Total Volume [m ³]	Total Weight [kg]	Material Volume [m ³]	Material Weight [kg]	Exhaust Fan [m ³ /min]	Exhaust Fan [m ³ /hr]	Exhaust Duct Size [mm]
1	Typical Mechanical Ventilation for WC	1.26	1.365	1.713	2.70	8.88	107	31	1160 GPM	38600 GPH	110 DOD

FAIR AREA OF GRASSLAND TOWERS-Q					
(All Differences are in Feet and in Area in Sq. Ft.)					
SECTION	ITEM	NO.	WIDTH	LENGTH	FAIR AREA
TOWER 1	1	1	1.4895	X	3.5112
	2	1	1.4895	X	3.5112
	3	1	1.4895	X	3.5112
	4	1	6.9005	X	24.6005
	5	1	6.9005	X	24.6005
	6	1	1.7900	X	0.9300
	7	1	1.7900	X	0.9300
	8	1	1.7900	X	0.9300
	9	1	1.7900	X	0.9300
	10	1	0.9725	X	3.9171
	11	1	0.9725	X	3.9171
TOTAL					246.888
TOTAL FAIR AREA TOWER 1					246.888
TOTAL FAIR AREA TOWER 2					246.888
TOTAL FAIR AREA TOWER 70					