

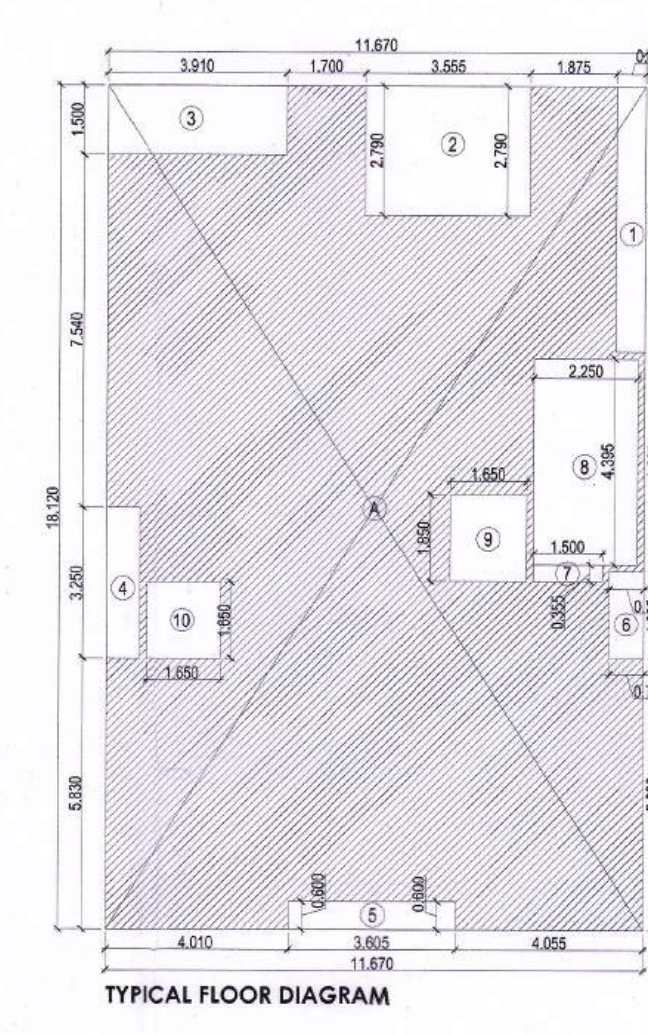
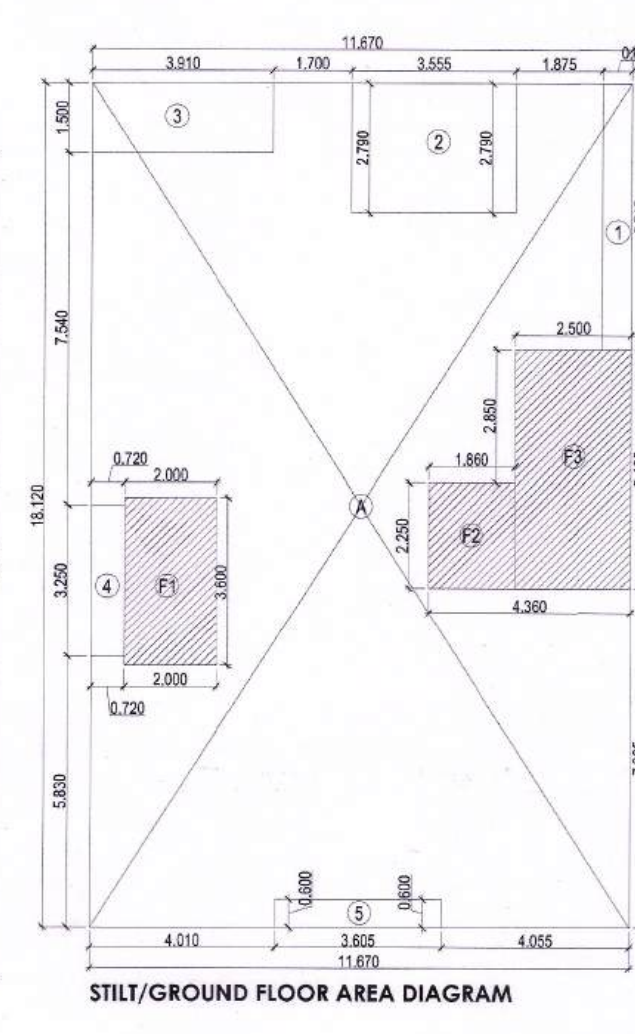
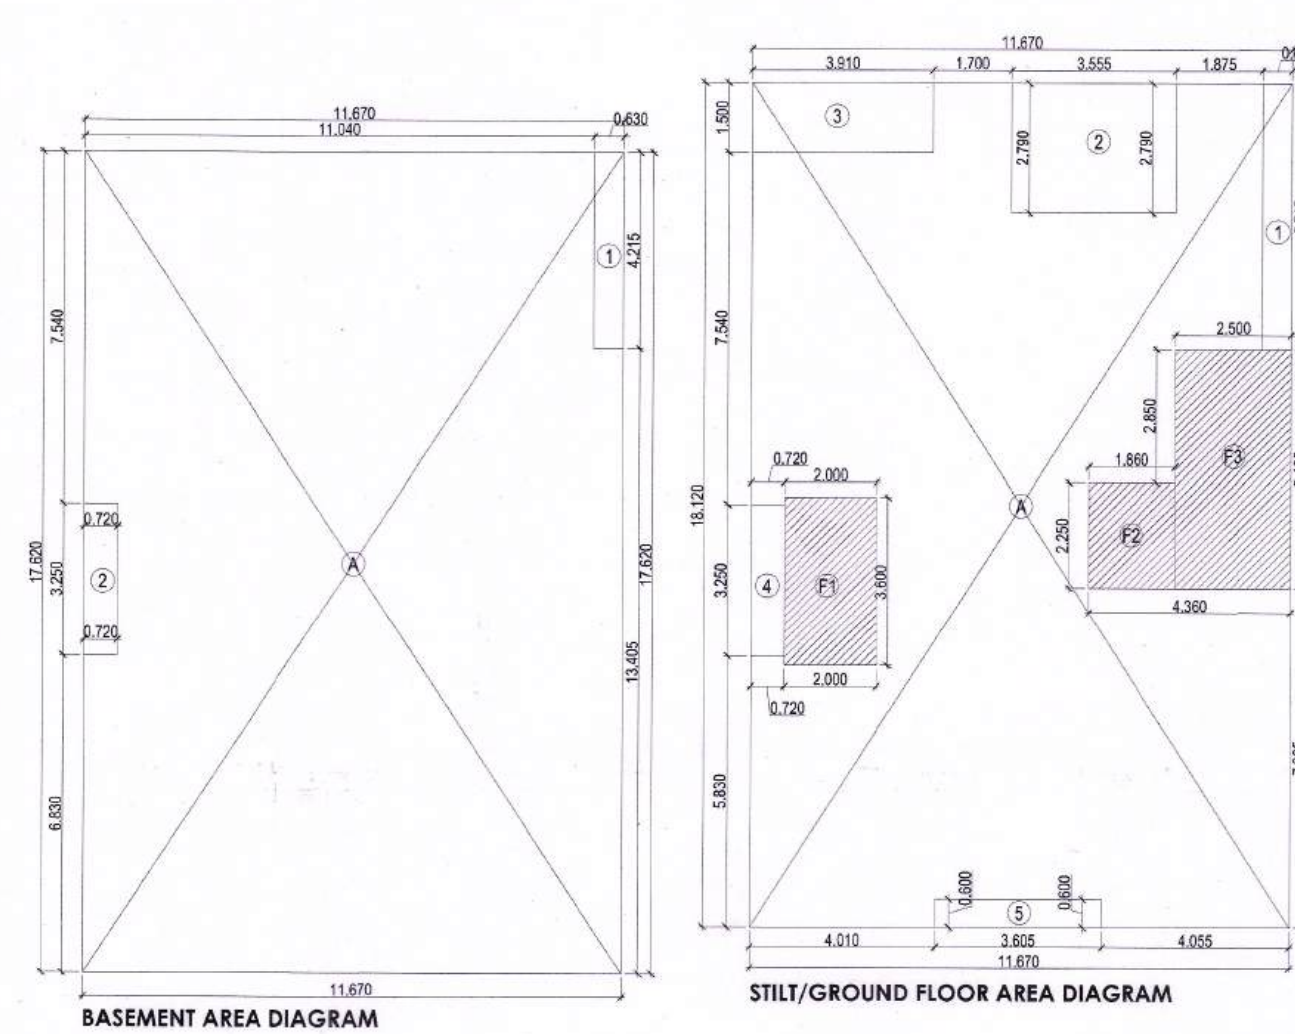
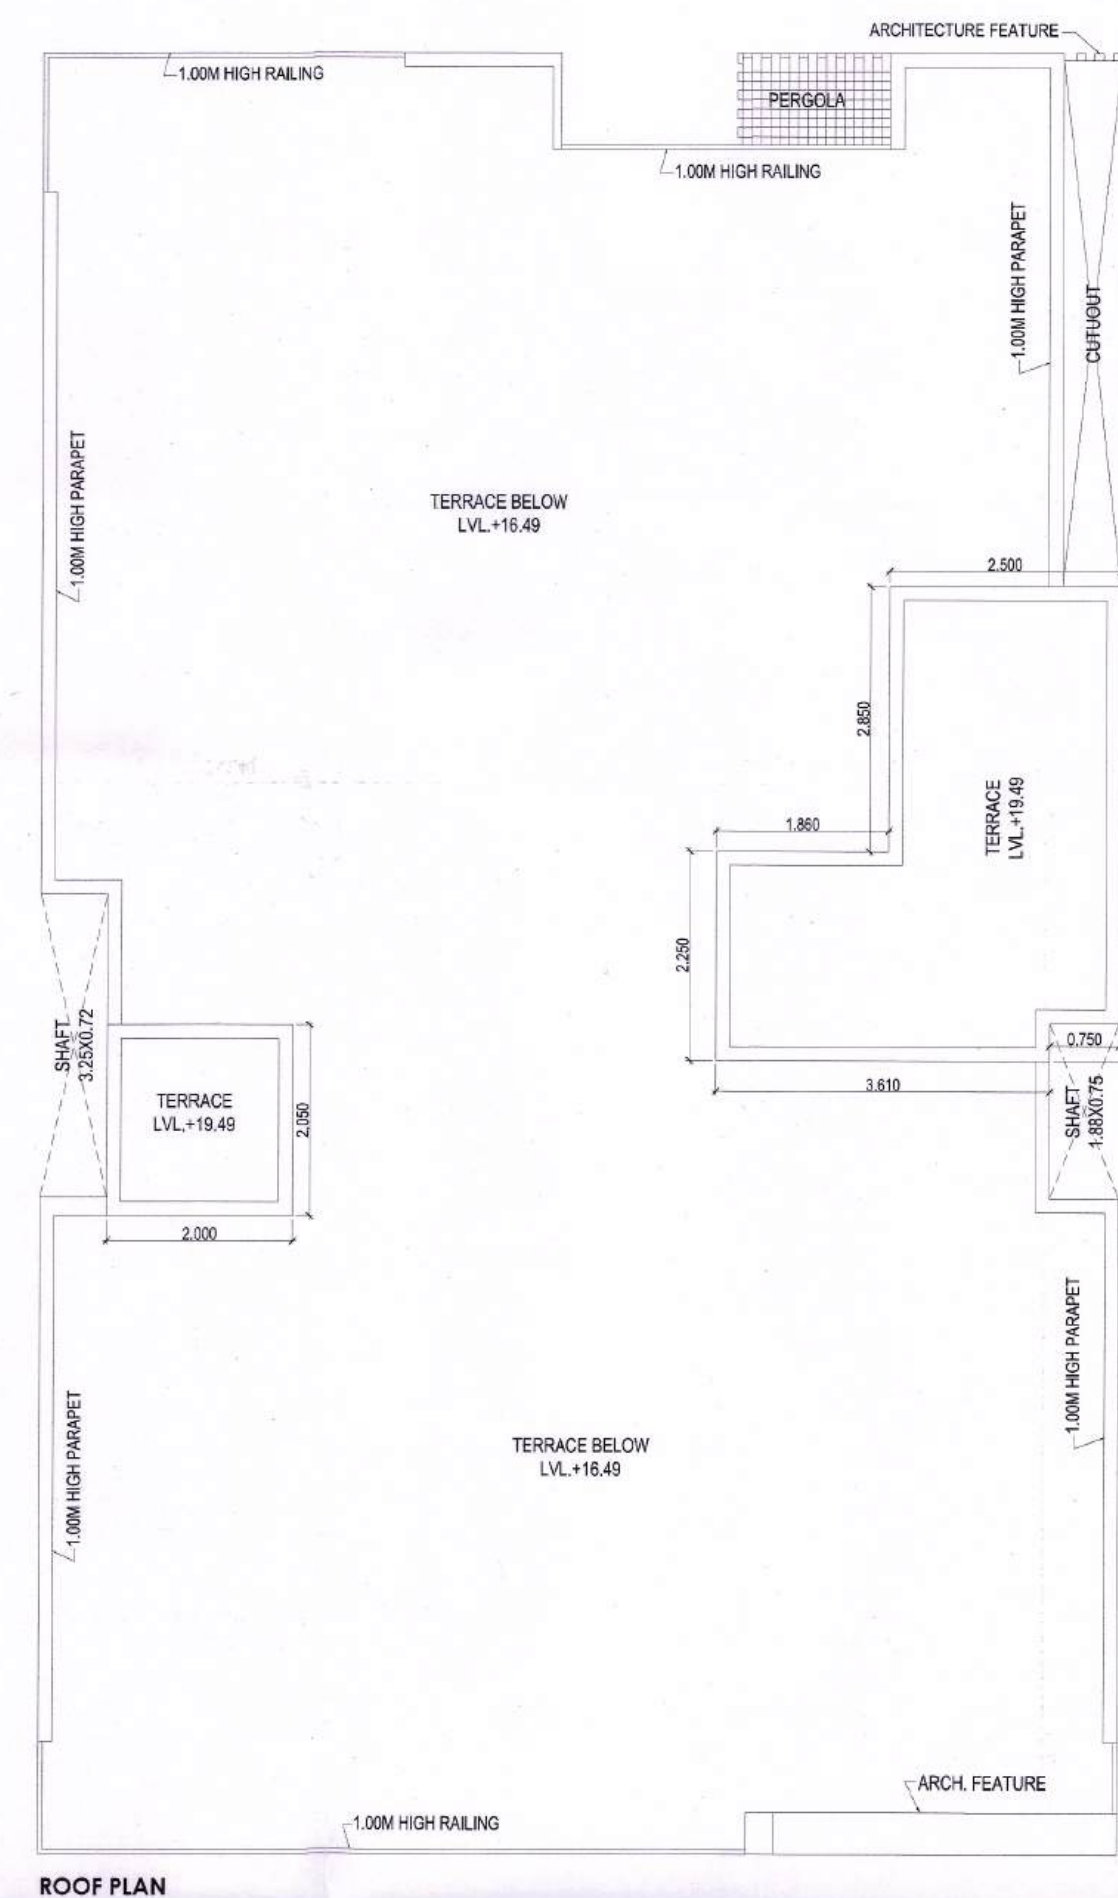
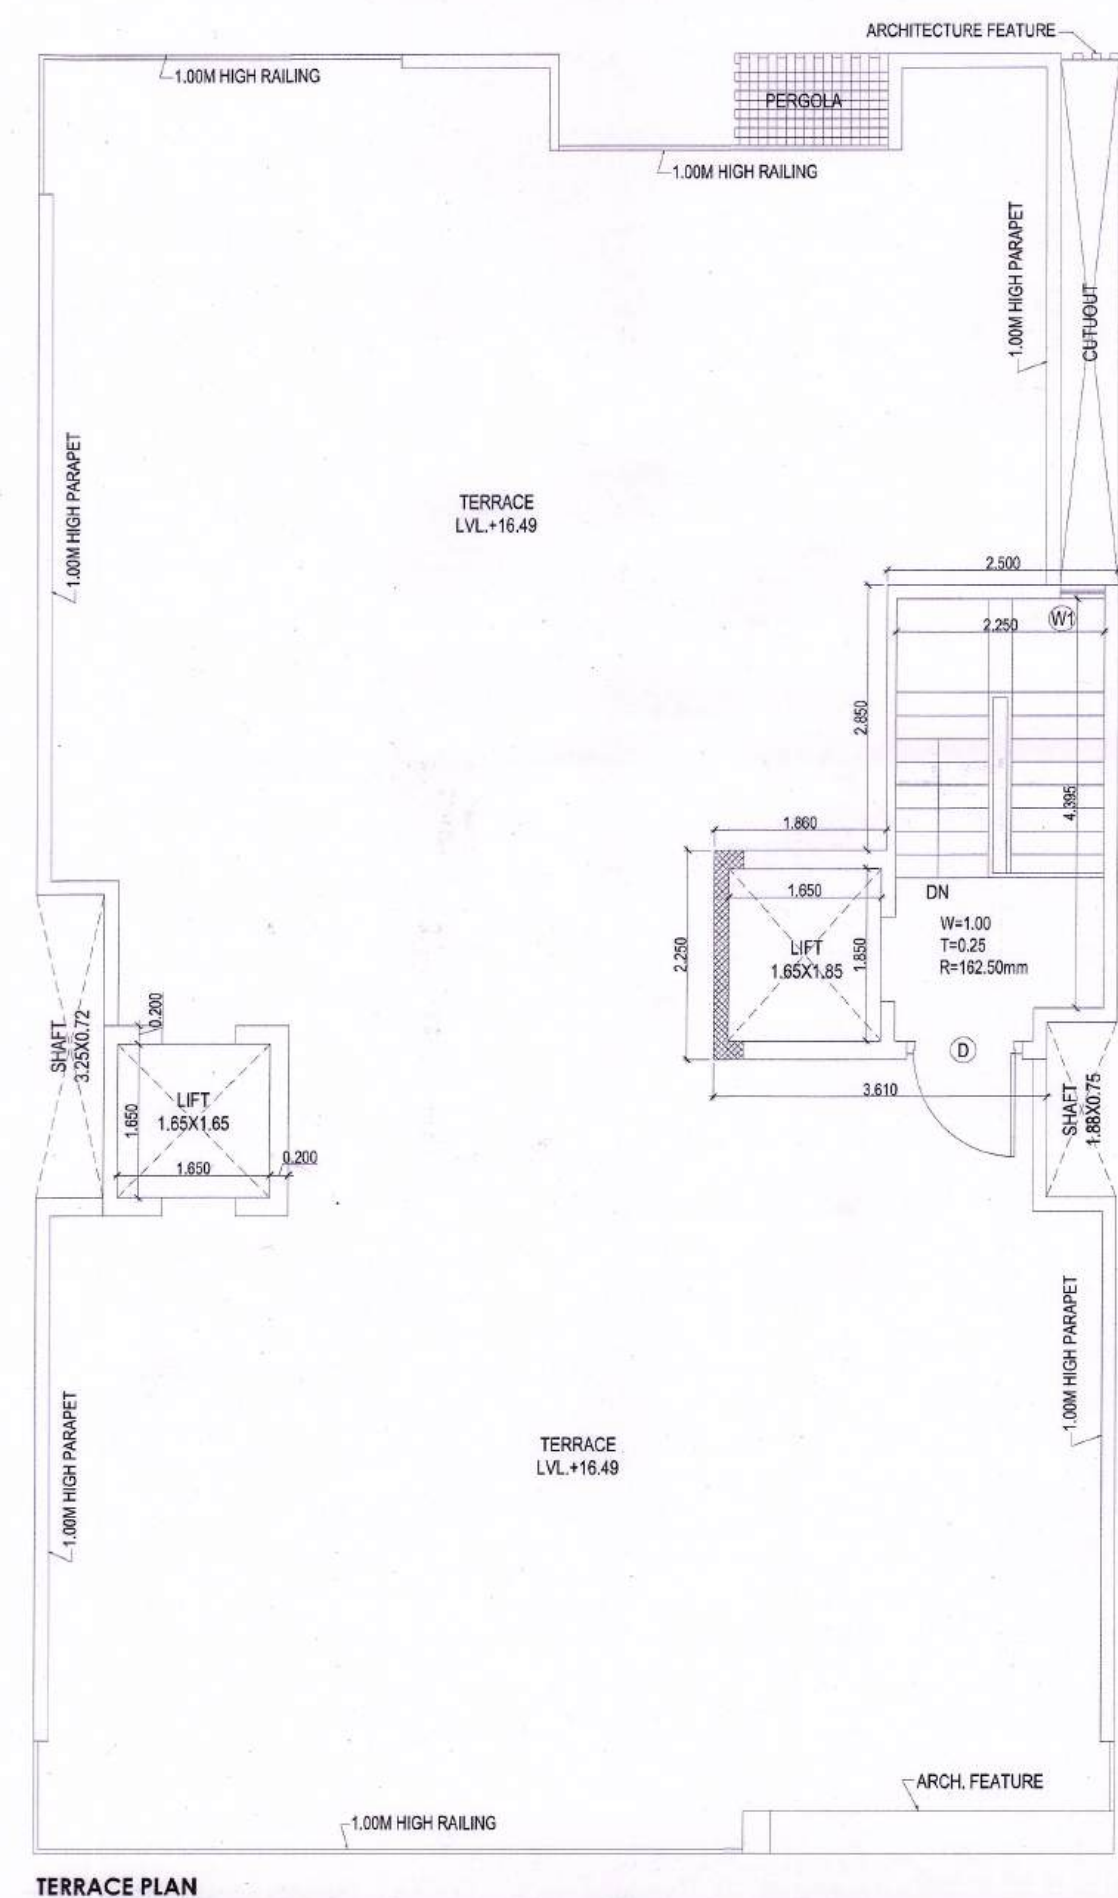
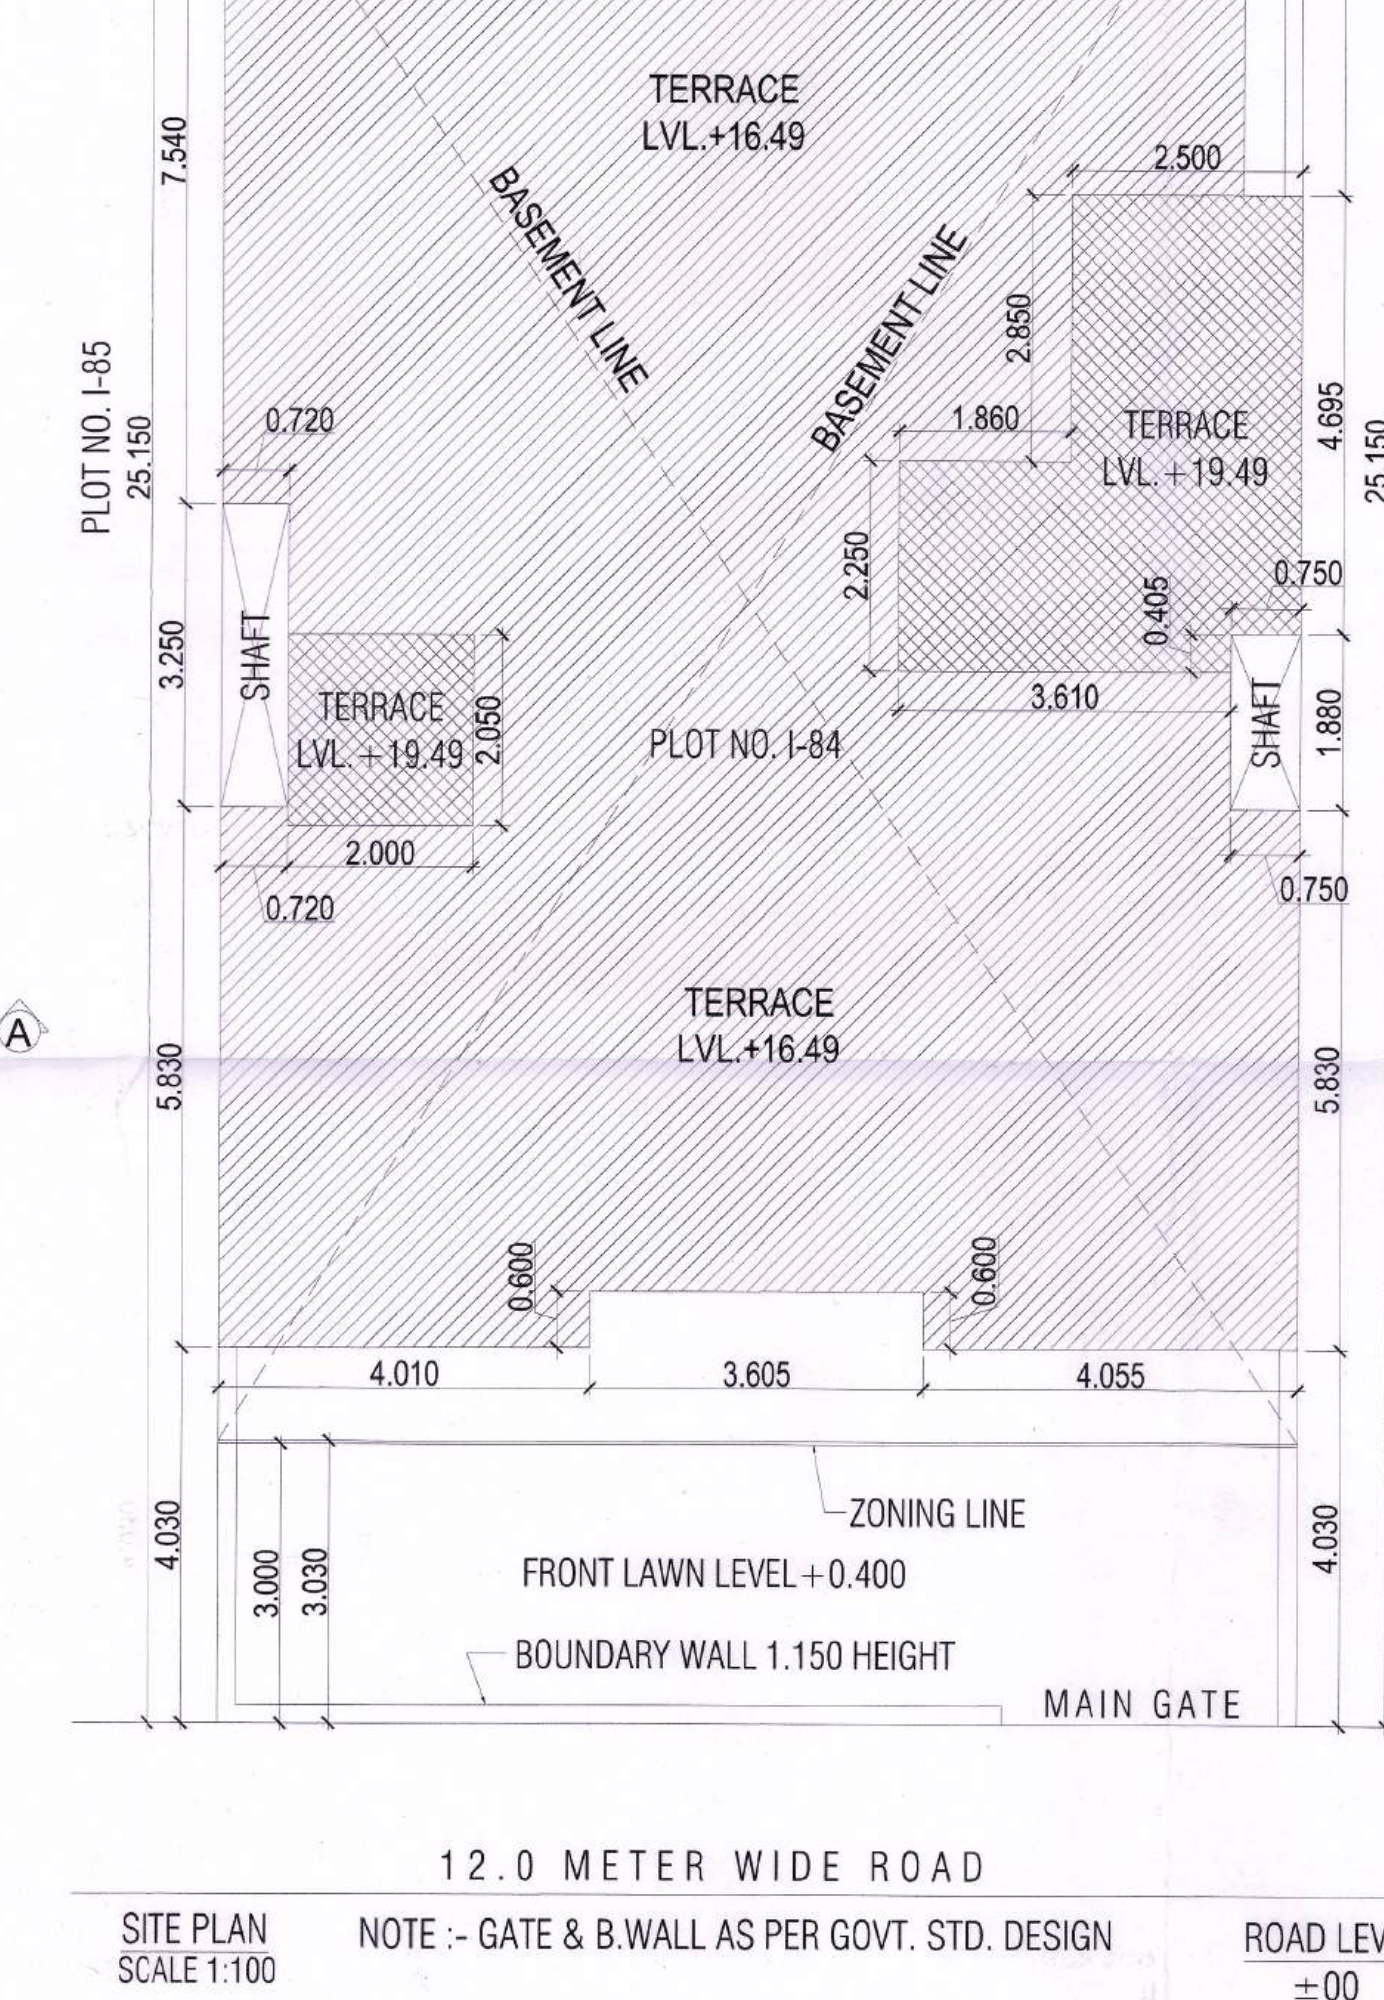
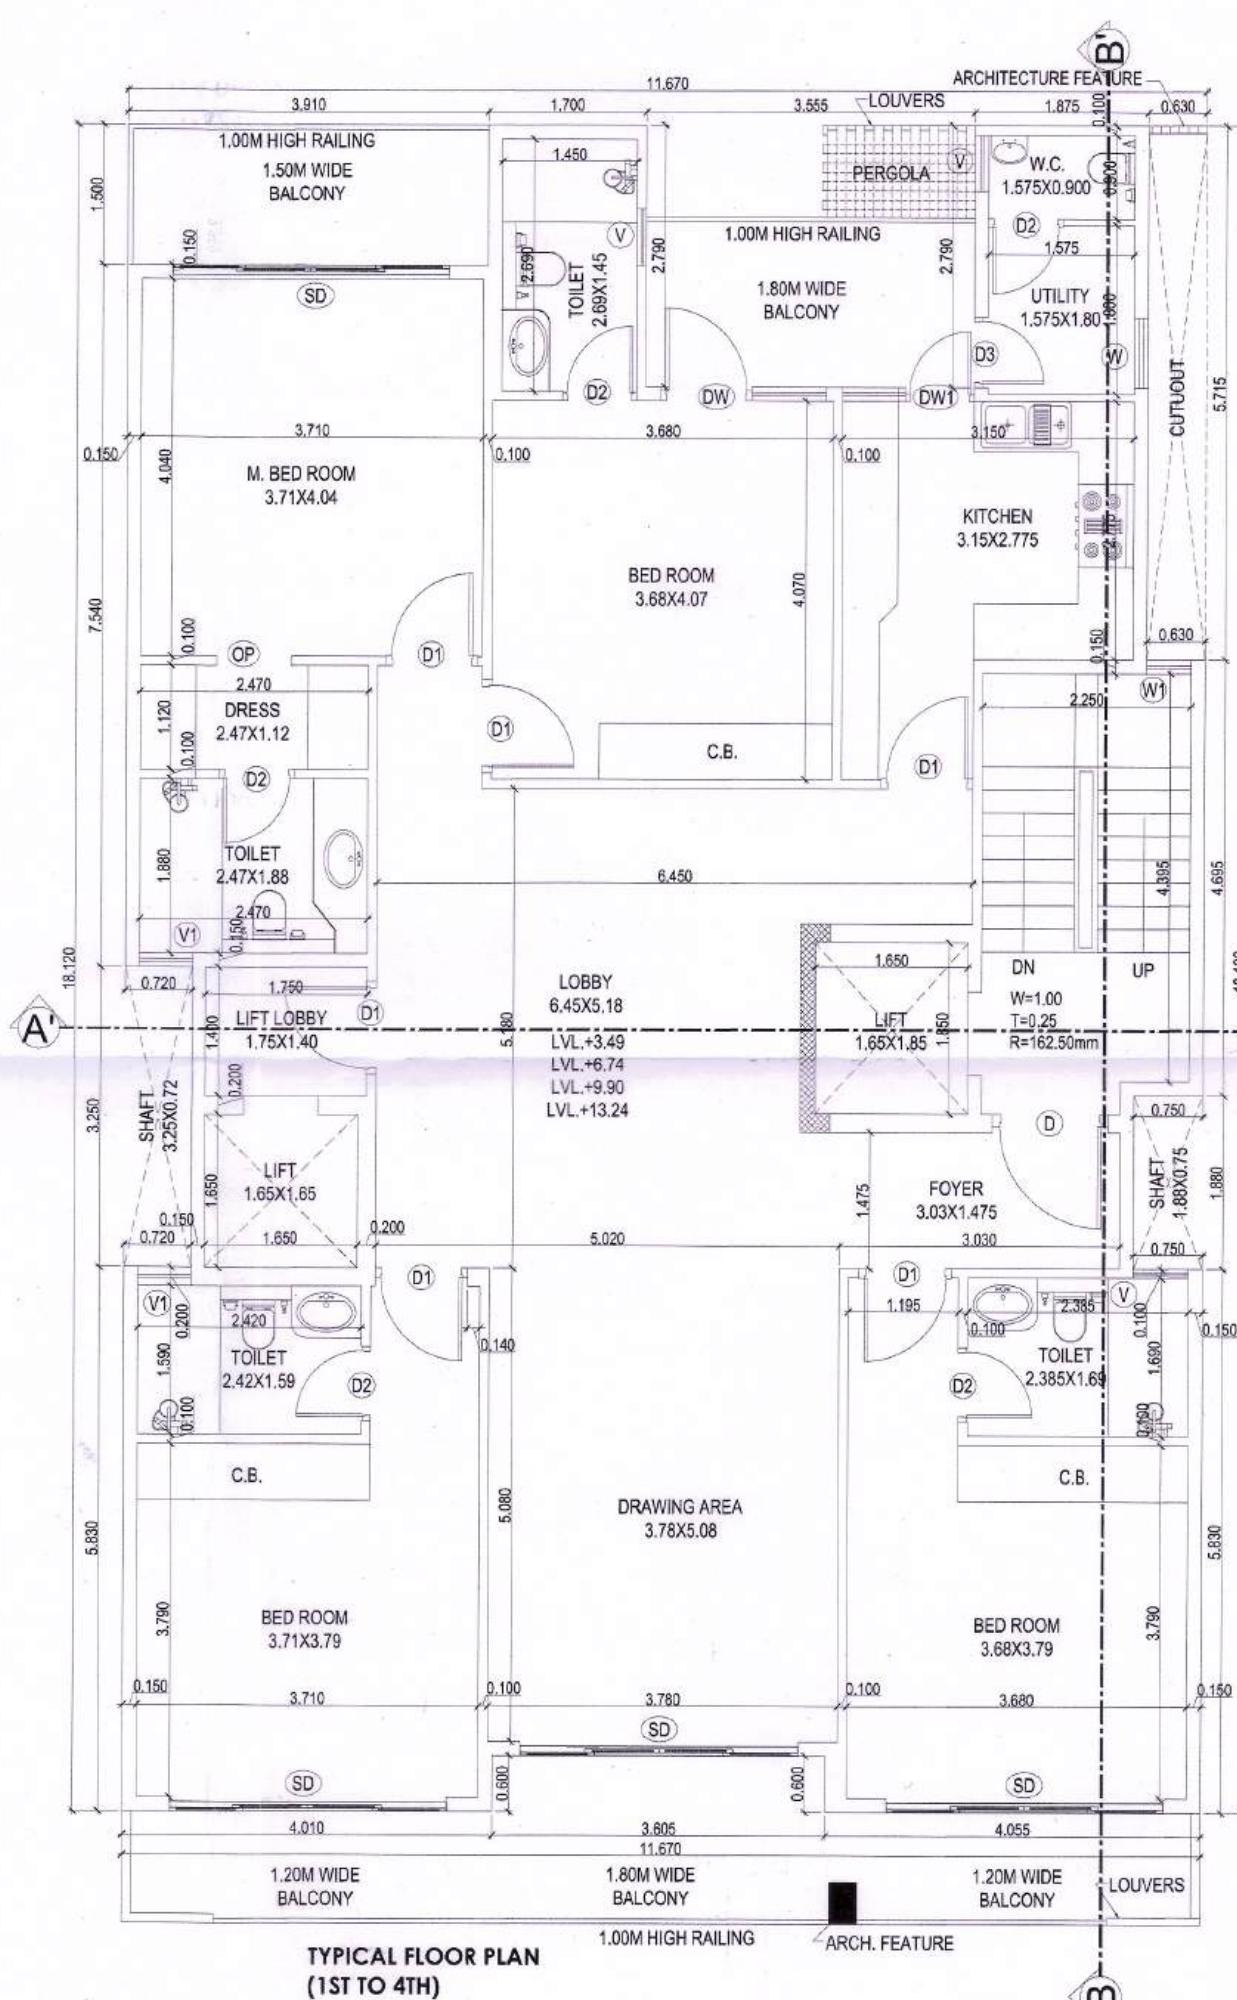
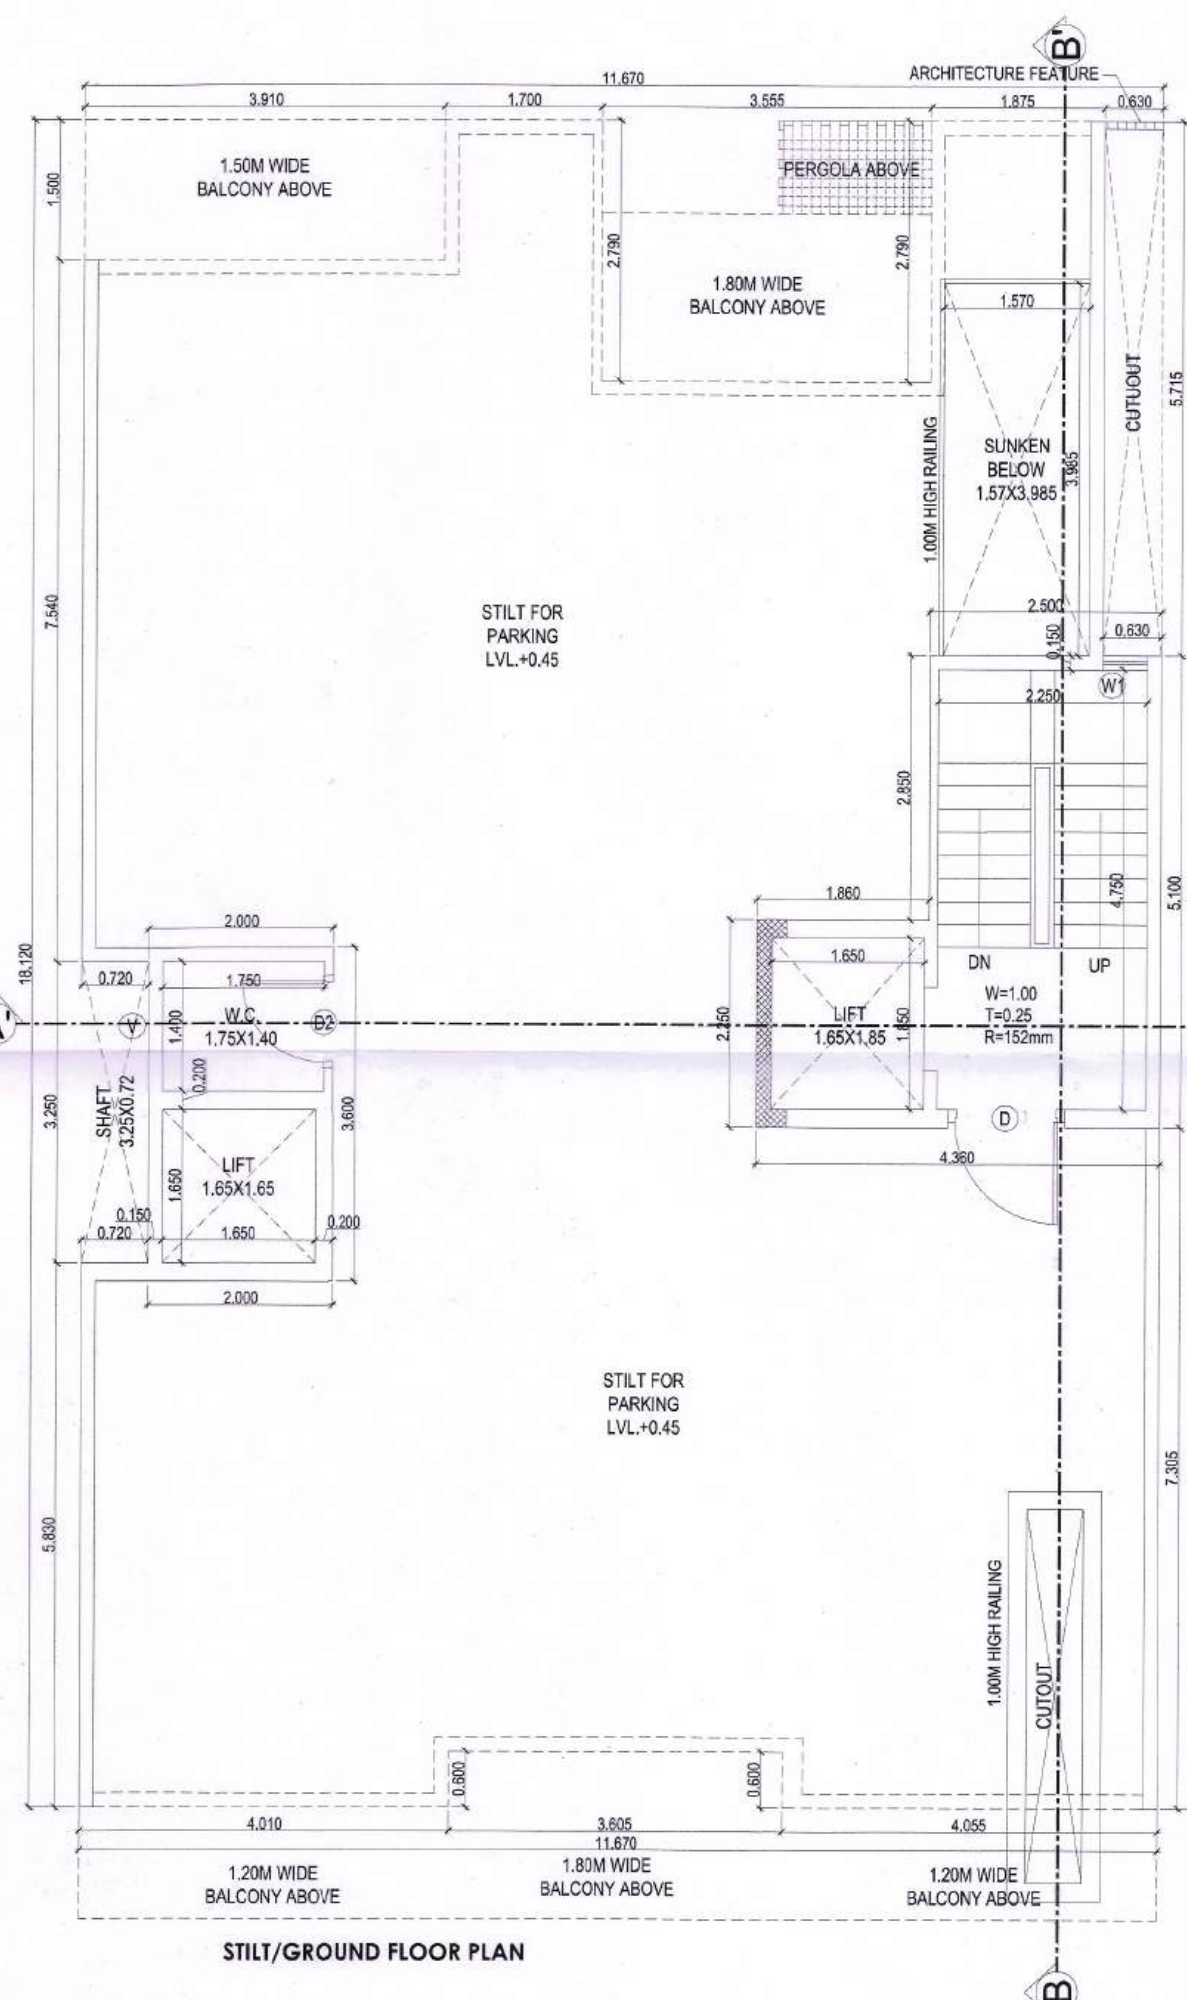
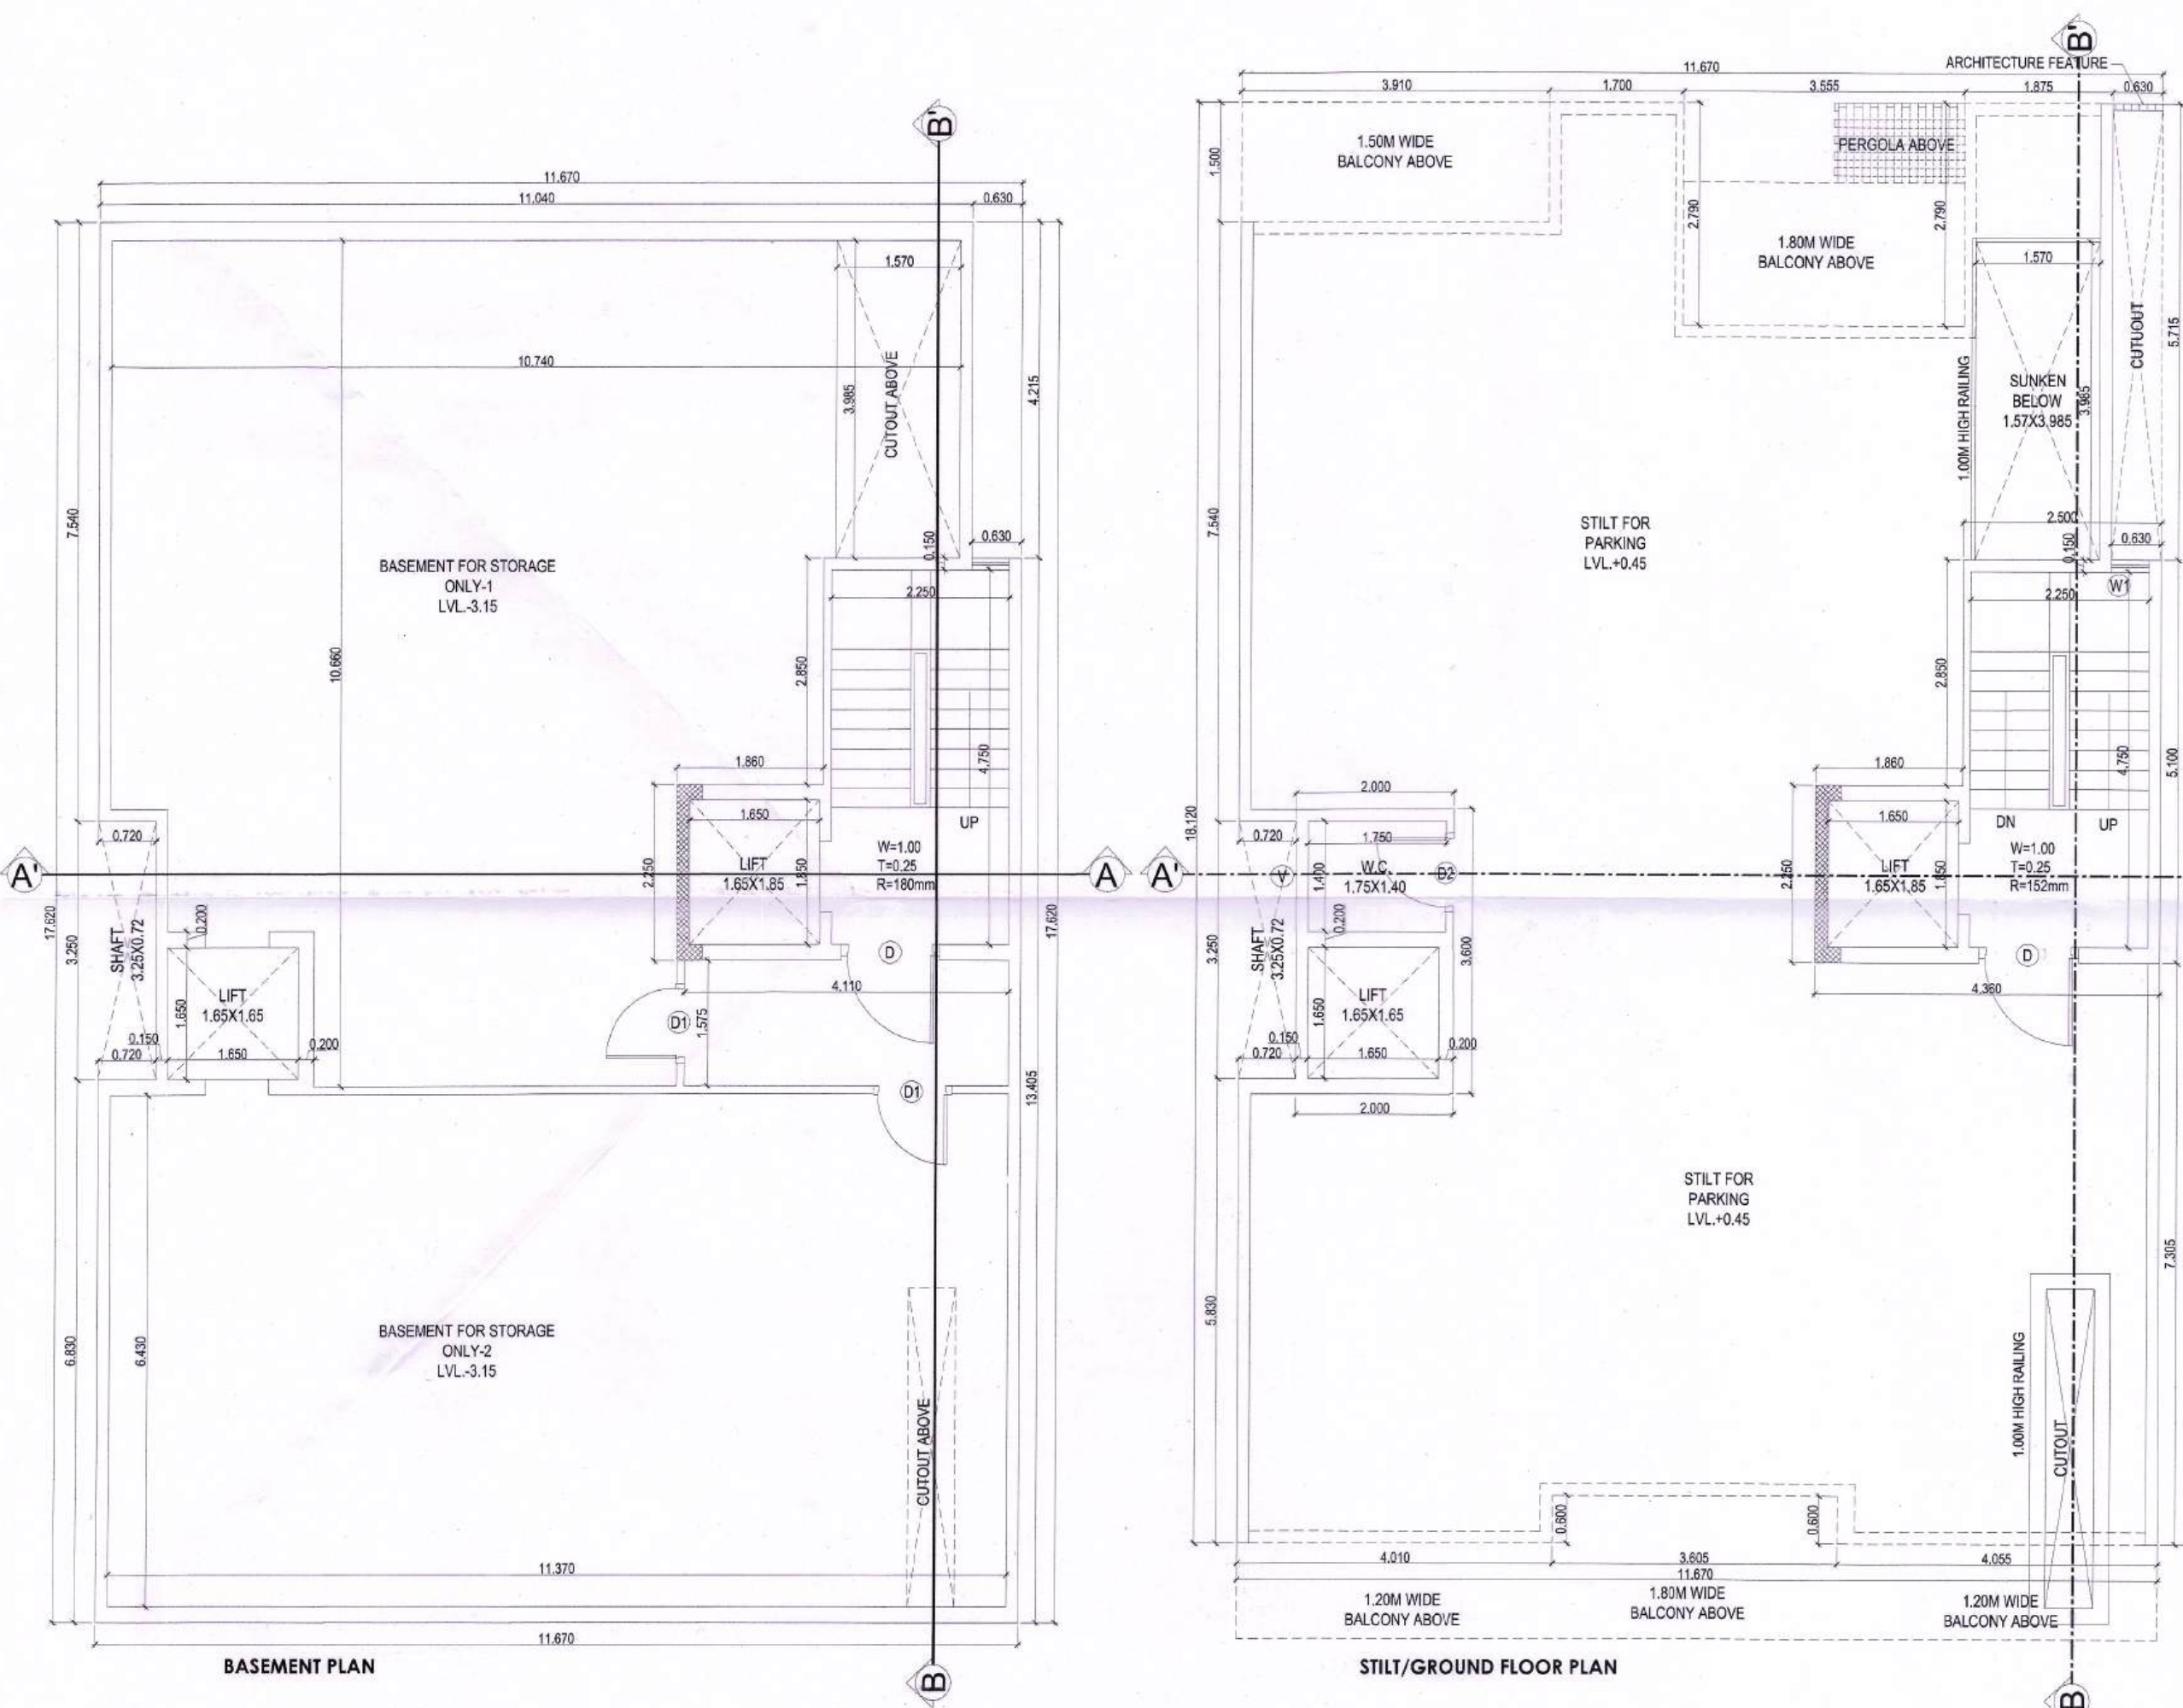
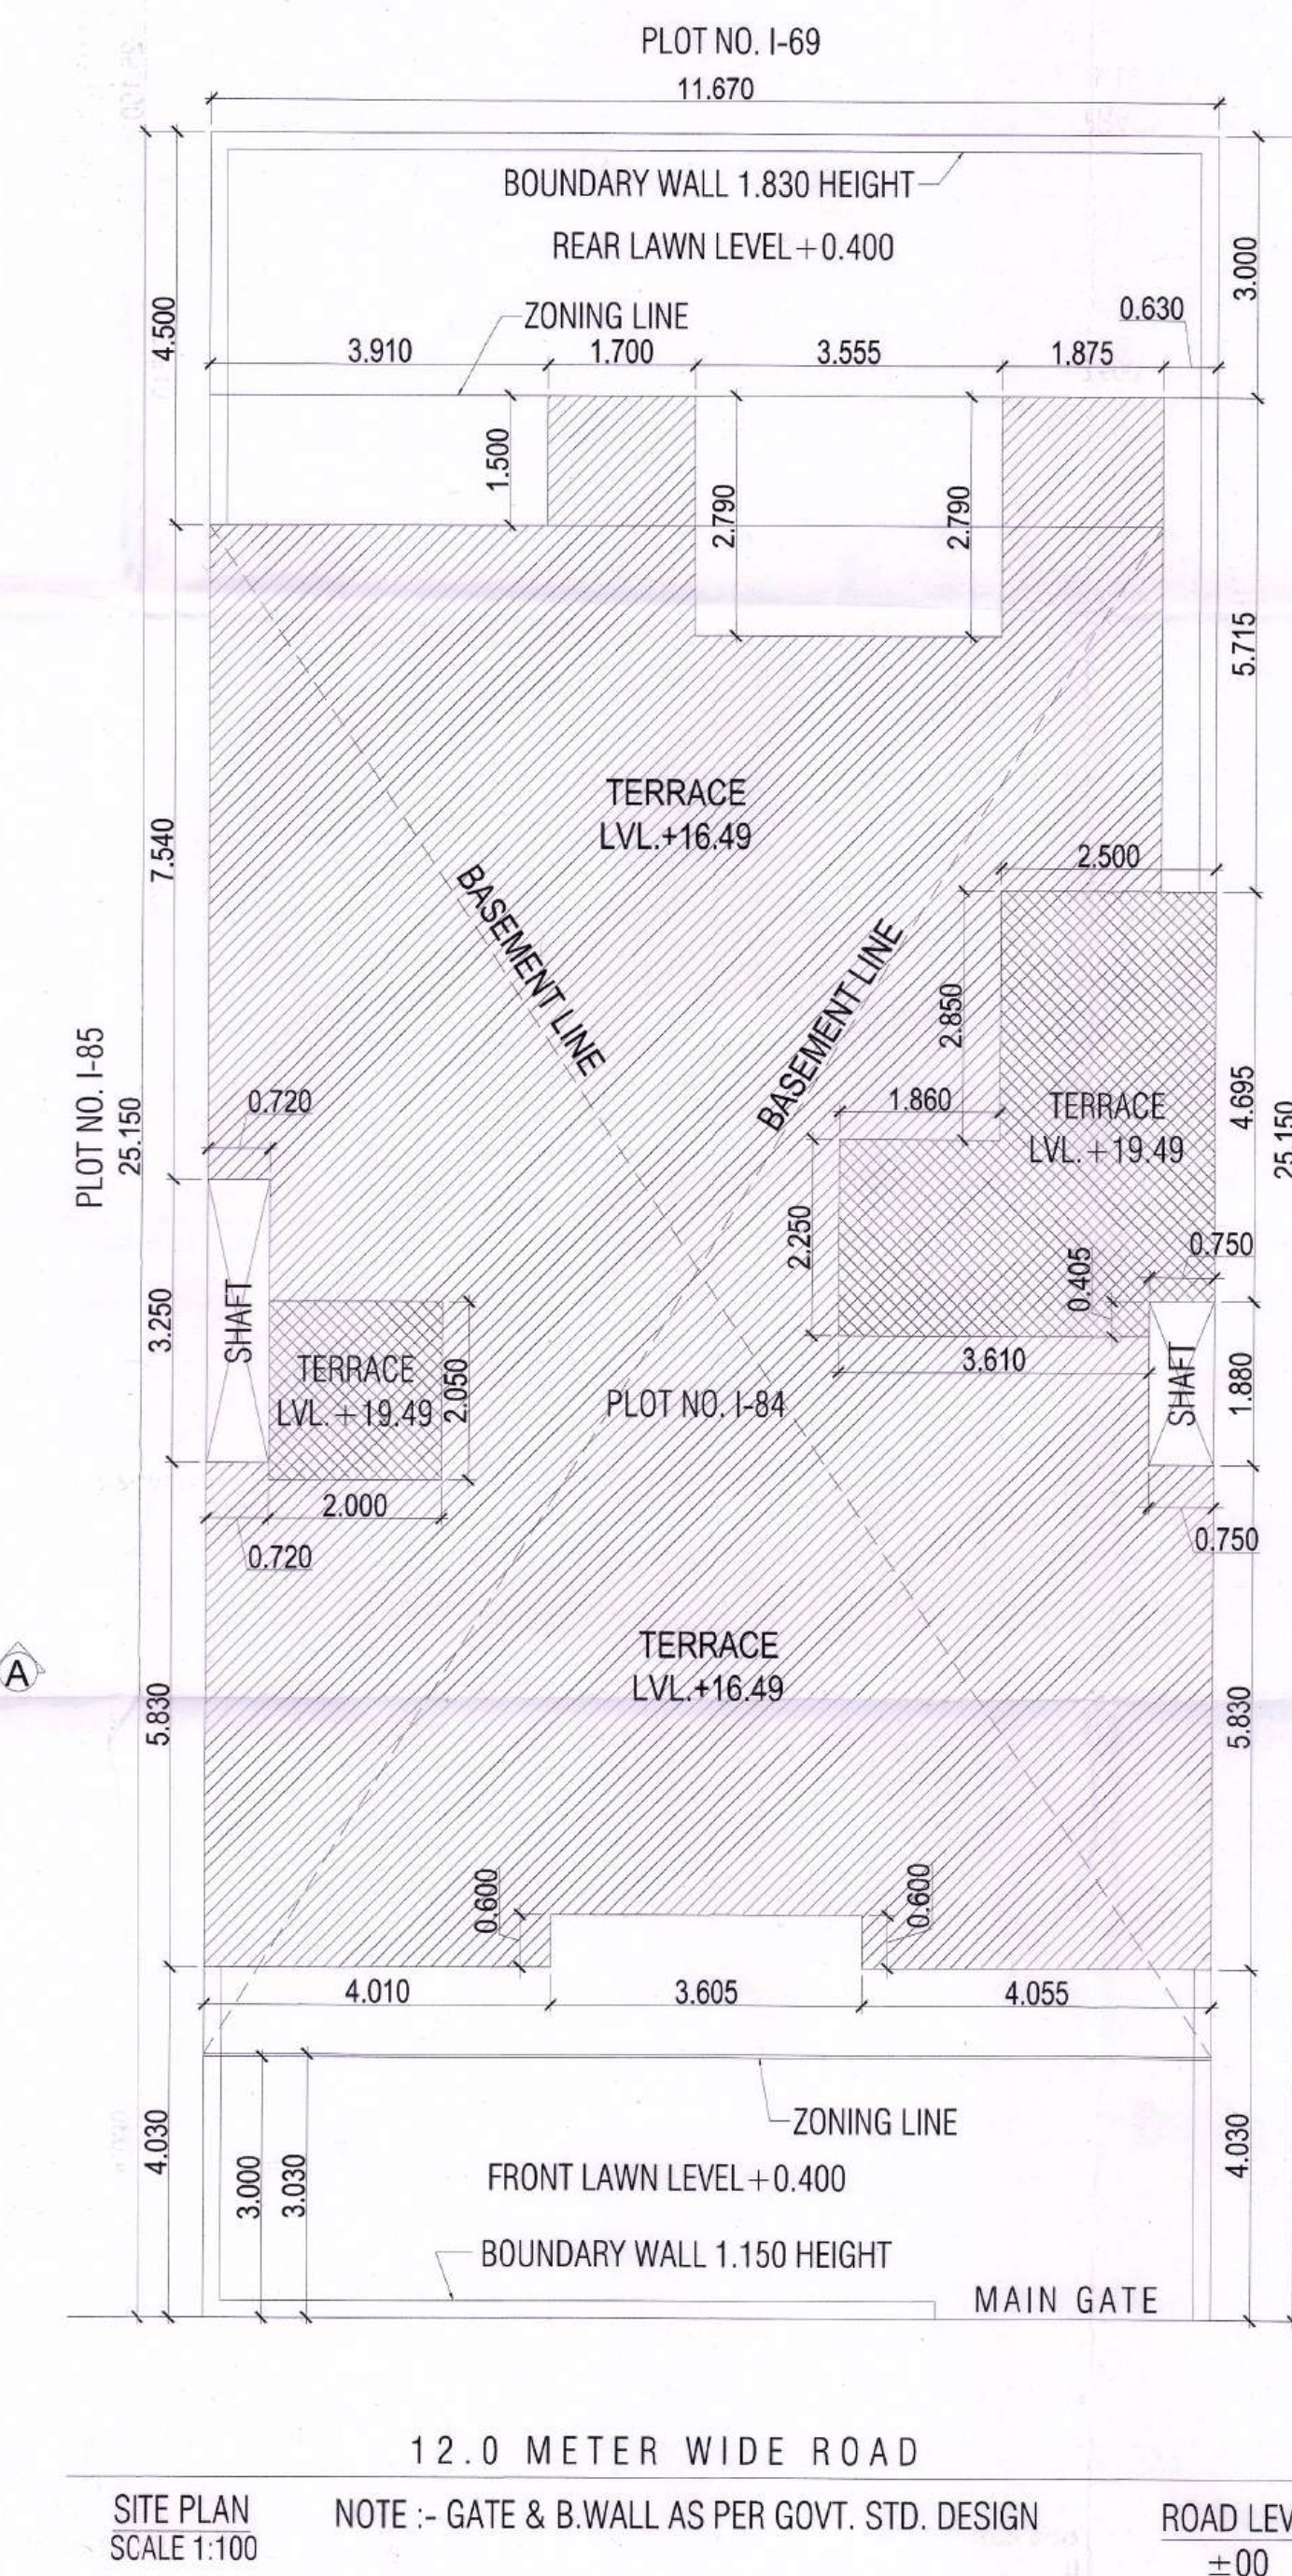


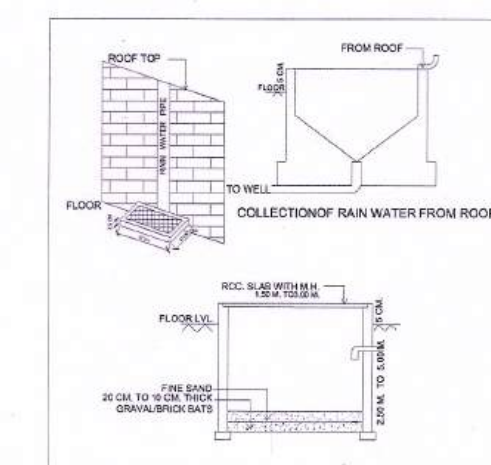

DOOR WINDOW SCHEDULE						
Sr. No.	D	TYPE	WIDTH	HEIGHT	CILL	LINTEL
1	D	D1	1.250	2.40		2.40
2	D1	D2	1.000	2.40		2.40
3	D2	D3	0.80	2.40		2.40
4	D3	D4	0.75	2.40		2.40
5	D4	D5	3.00	2.40		2.40
6	D5	DW	1.75	2.40		2.40
7	DW1	DW2	1.425	2.40	0.90	2.40
8	W	W1	0.74	1.50	0.60	2.40
9	W1	W2	0.48	1.50	0.60	2.40
10	W	W3	0.80	1.20	1.20	2.40
11	V1	VL	0.57	1.20	1.20	2.40
12	VL	GL	4.00	2.40	00	2.40
13	GL	OP1	2.735	2.40	00	2.40
14	OP	OP2	0.80	2.40	00	2.40

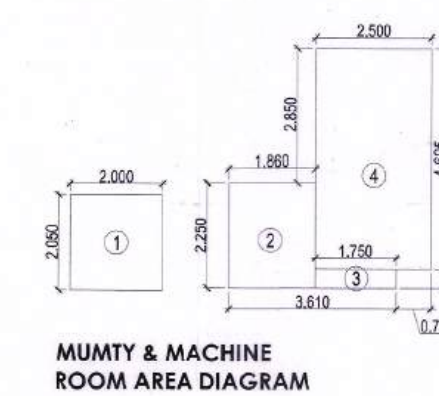

TOTAL PLOT AREA = 11.67X25.15	293.501	SQMT.
PERM. F.A.R. @ 1.10%	381.551	SQMT.
TOTAL PERMISSIBLE FAR WITH PURCHASABLE @ 2.40%	704.401	SQMT.
PERMISSIBLE GROUND COVERAGE @ 66%	193.710	SQMT.

GROUND COVERAGE AREA DETAILS				
ADDITIONS				
A	1	11.570	18.120	1
TOTAL ADDITIONS (X)				211.460
DEDUCTIONS				
1	1	0.630	5.715	1
2	1	3.555	2.790	1
3	1	3.910	1.500	1
5	1	3.605	0.600	1
TOTAL DEDUCTIONS (Y)				21.547
TOTAL GROUND COVERAGE (X - Y)				189.914

PROPOSED COVERED AREA ON BASEMENT FLOOR					
S. No.	COEFF.	WIDTH	LENGHT	NOG.	AREA IN SQM
ADDITIONS					
A	1	11.670	17.620	1	205.625
TOTAL ADDITIONS (X)				=	205.625
DEDUCTIONS					
1	1	0.630	4.215	1	2.655
2	1	0.720	3.250	1	2.340
TOTAL ADDITIONS (X)				=	4.995
TOTAL BASEMENT AREA (X - Y)				=	200.630

PROPOSED COVERED AREA ON STILL/GROUND FLOOR					
ADDITIONS					
A	1	11.670	18.120	1	211.460
TOTAL ADDITIONS (X)				=	211.460
DEDUCTIONS					
1	1	0.630	5.715	1	3.600
2	1	3.555	2.790	1	9.918
3	1	3.910	1.500	1	5.865
4	1	0.720	3.250	1	2.340
5	1	3.605	0.600	1	2.153
TOTAL DEDUCTIONS (Y)				=	21.887

TOTAL AREA (X - Y)		=	187.574
PROPOSED GROUND FLOOR (F.A.R.)			
F1	1	2.000	3.600
F2	1	1.860	2.250
F3	1	2.500	5.100
TOTAL GROUND FLOOR F.A.R.		=	24.135
PROPOSED STILT AREA (A1 - B1)			
		=	163.439

PROPOSED COVERED AREA ON FIRST FLOOR				
ADDITIONS				
A	1	11,670	18,120	1 213,460
TOTAL ADDITIONS (X)				= 211,480
DEDUCTIONS				
1	1	0.690	5.715	1 3,600
2	1	3.353	2.790	1 3,918
3	1	3,910	1,500	1 5,985
4	1	0.720	3,250	1 2,340
5	1	3,605	0.600	1 2,163
6	1	0.750	1,880	1 1,410
7	1	1,500	0.355	1 0,533
8	1	2,250	4,395	1 9,889
9	1	1,650	1,850	1 3,053
10	1	1,650	1,450	1 2,723
TOTAL DEDUCTIONS (Y)				= 41,483
TOTAL AREA (Z=X-Y)				= 169,997

PROPOSED COVERED AREA ON SECOND FLOOR		
SAME AS FIRST FLOOR	=	169.967
PROPOSED COVERED AREA ON THIRD FLOOR		
SAME AS FIRST FLOOR	=	169.967
PROPOSED COVERED AREA ON FOURTH FLOOR		
SAME AS FIRST FLOOR	=	169.967
TOTAL PROPOSED FAR ON ALL FLOOR	=	704.004

PROPOSED LESS STAIRCASE & LIFT (NON FAR)					
7	1	1.500	0.355	4	2.130
8	1	2.250	4.395	4	39.555
9	1	1.650	1.850	4	12.210
10	1	1.650	1.650	4	10.890
TOTAL AREA				=	64.785

PROPOSED MUMTY AREA (NON FAR)					
1	1	2.000	2.050	1	4.100
2	1	1.860	2.750	1	4.185
3	1	1.750	0.405	1	0.709
4	1	2.500	4.695	1	11.738
TOTAL MUMTY AREA				=	20.731

TOTAL BUILTUP AREA (BASEMENT+STILT+TOTAL FAR+LESS STAIR & LIFT+MUMTY)	=	1153.689
---	---	----------

PROJECT
PROPOSED BUILDING PLAN OF P
NO. I-84 AREA MEASURING 293.5
SQMT. IN SECTOR - 63, GURUGRA
(HARYANA) FOR M/S ADANI BRA
SYNERGY PVT. LTD.


ARCHITECT'S/SUPERVISOR SEAL & SIGNATURE	OWNER/AUTH SIGN.
	


Architect
Pallavi Rujara
CA/2011/53312

ADAMANTIA PVT. LTD.

Scale :	1:5
Drawing Title:- FLOOR PLANS & AREA DETAILS	Drawing No:- A-01

AREA DETAILS	

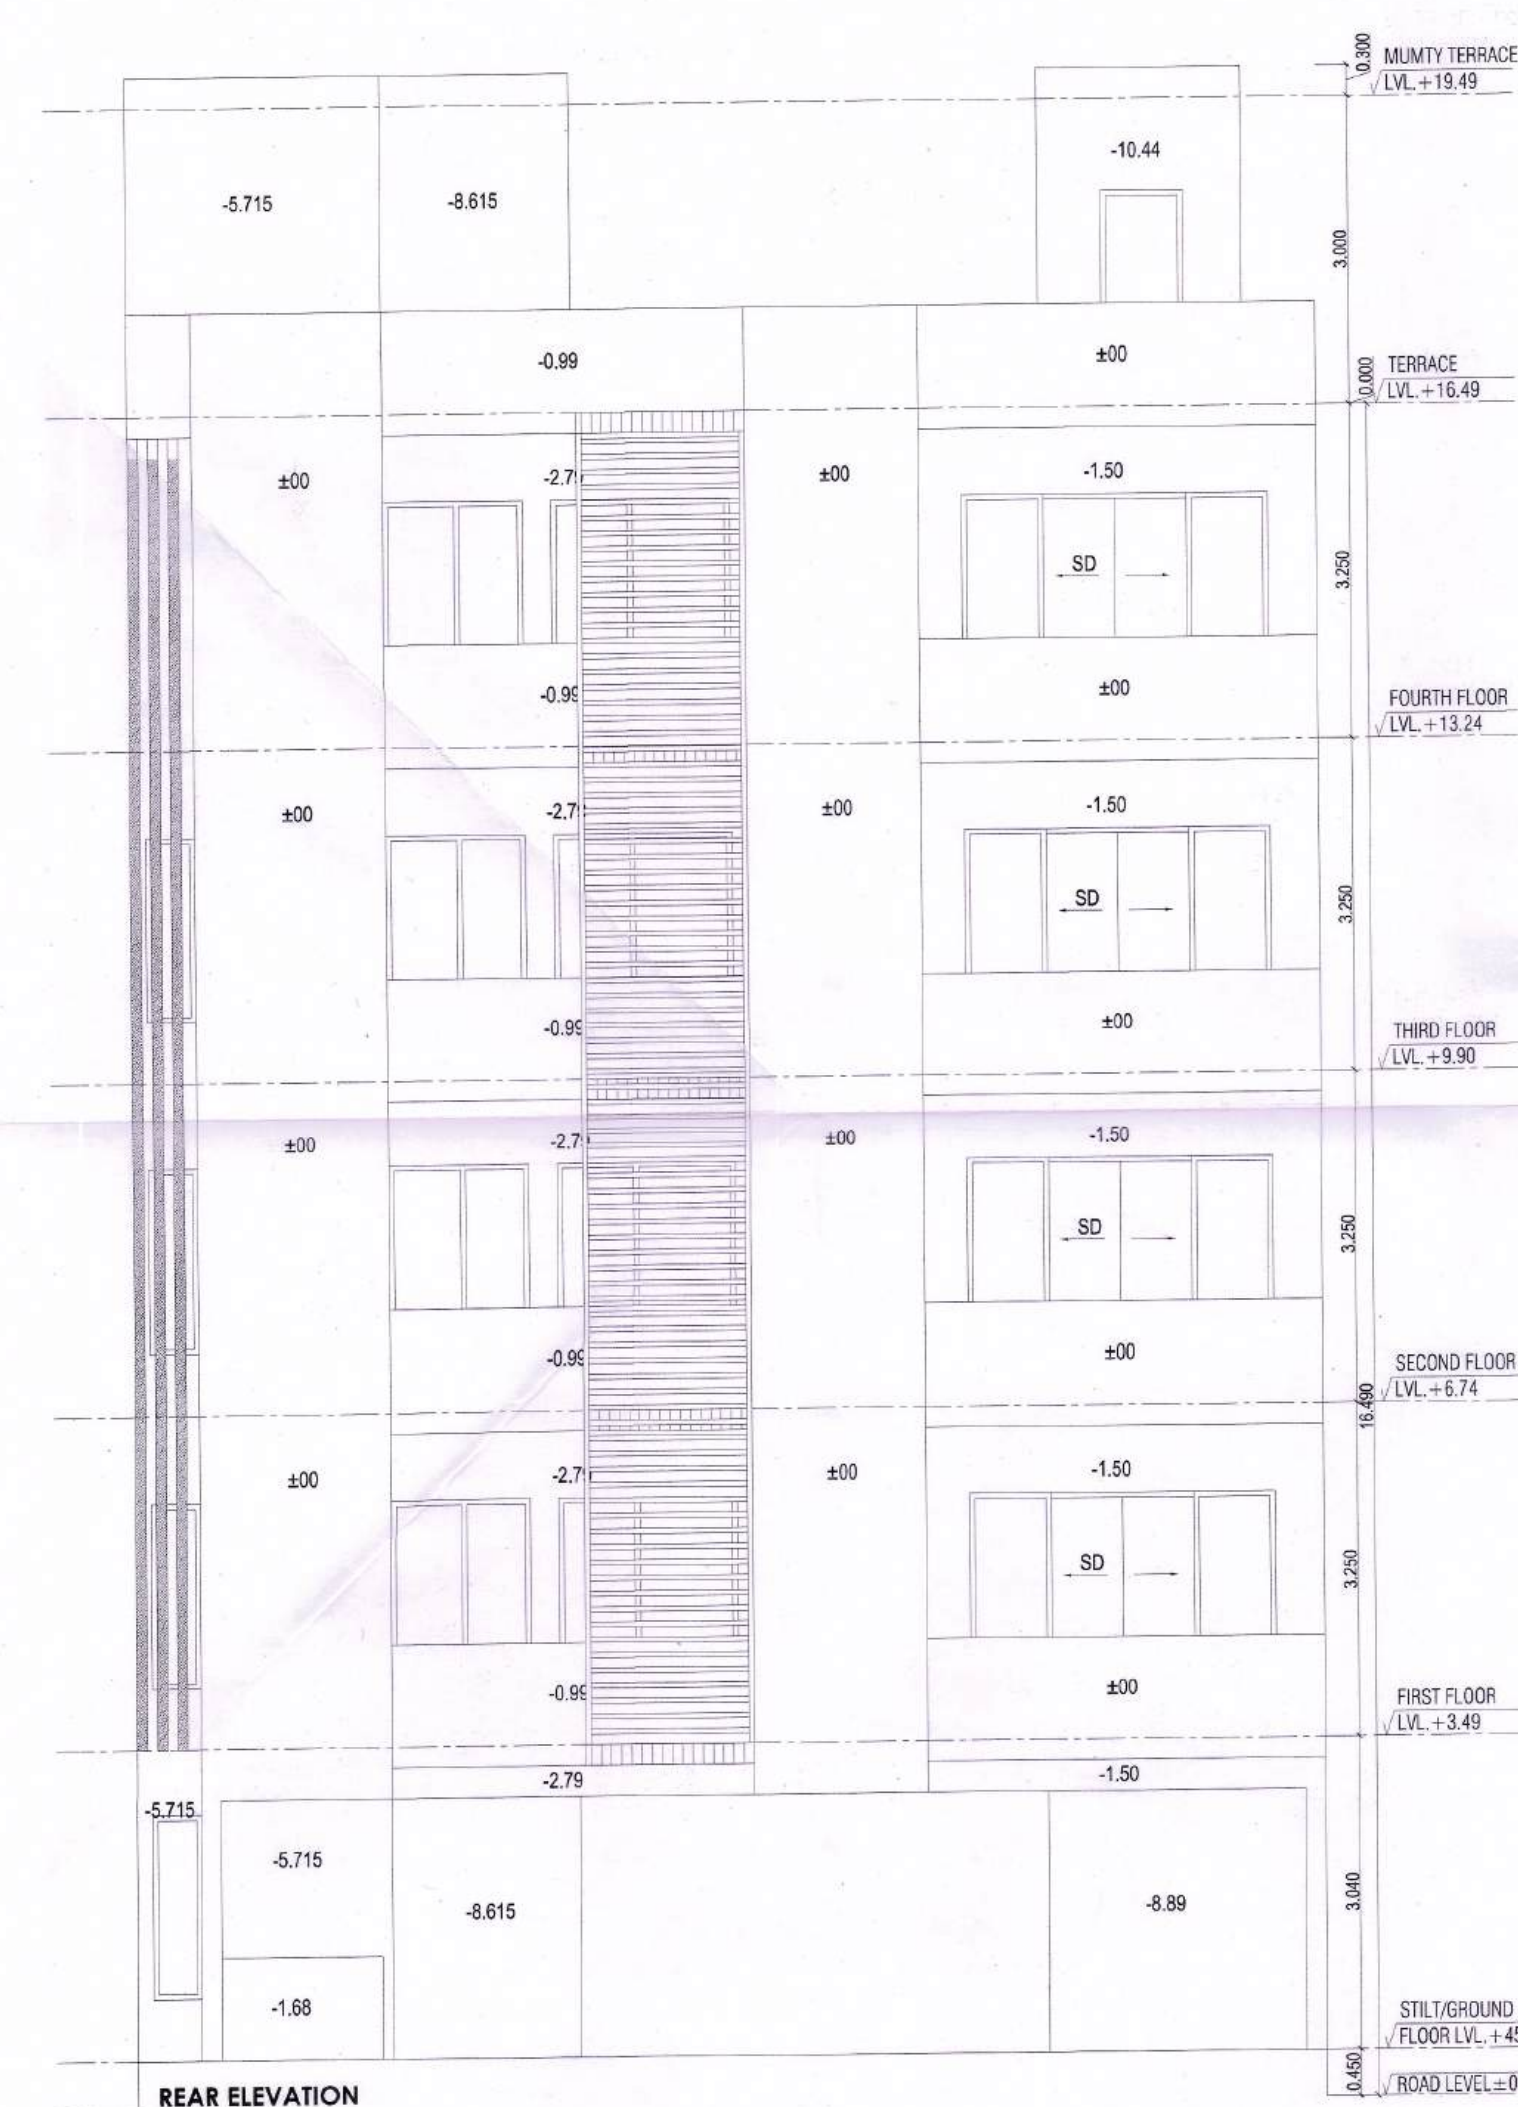

 ARCHITECT'S/SUPERVISOR SCALE & SIGNATURE	OWNER/AUTH. SIGN.
 Architect Pallavi Pujara CA/2011/53312	
Scale :	1 : 50
Drawing Title:-	Drawing No:-
SECTIONS & ELEVATIONS	A-02