

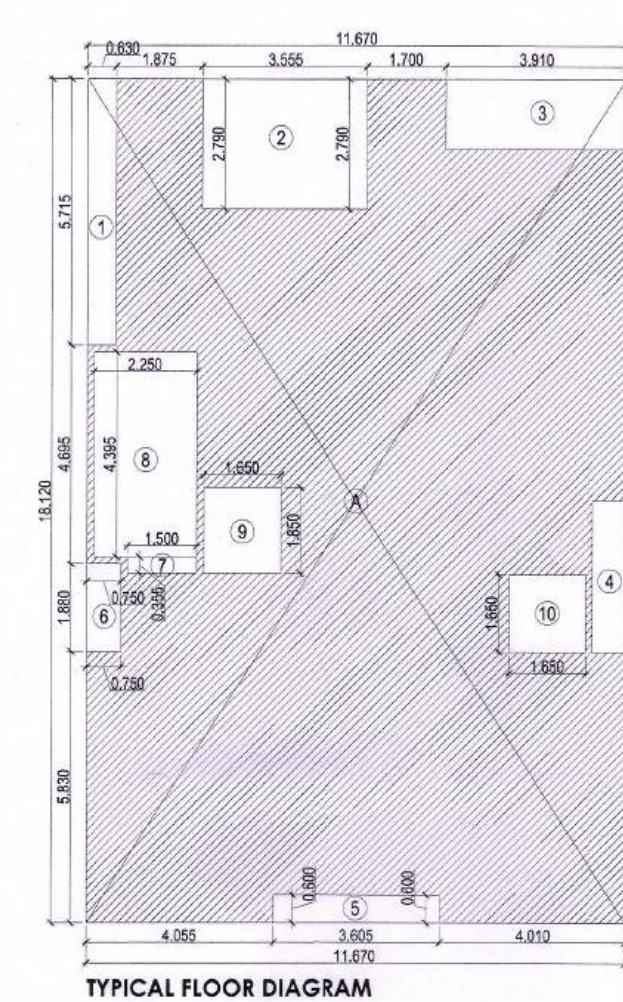
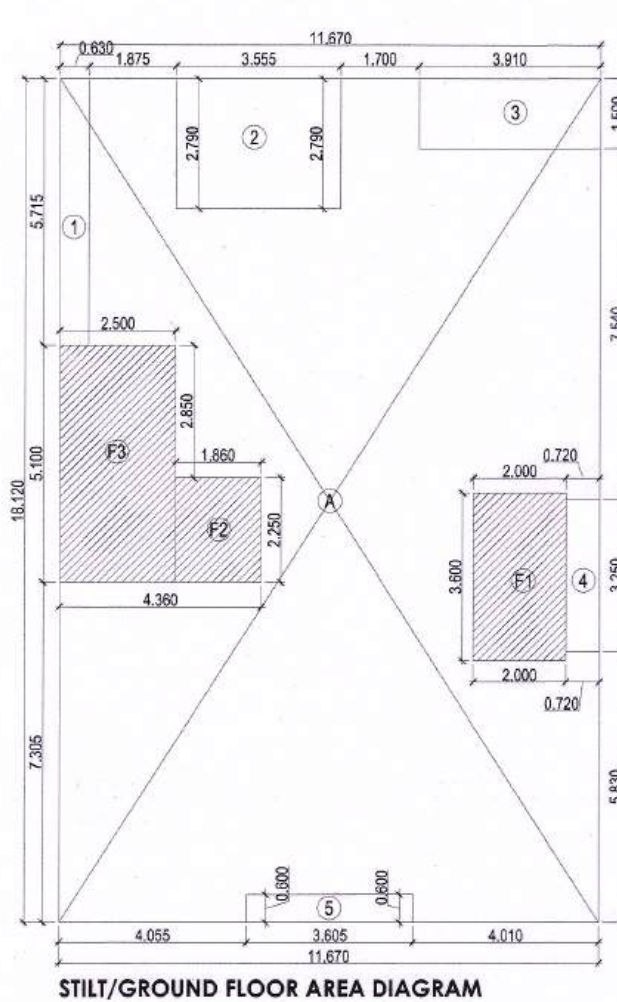
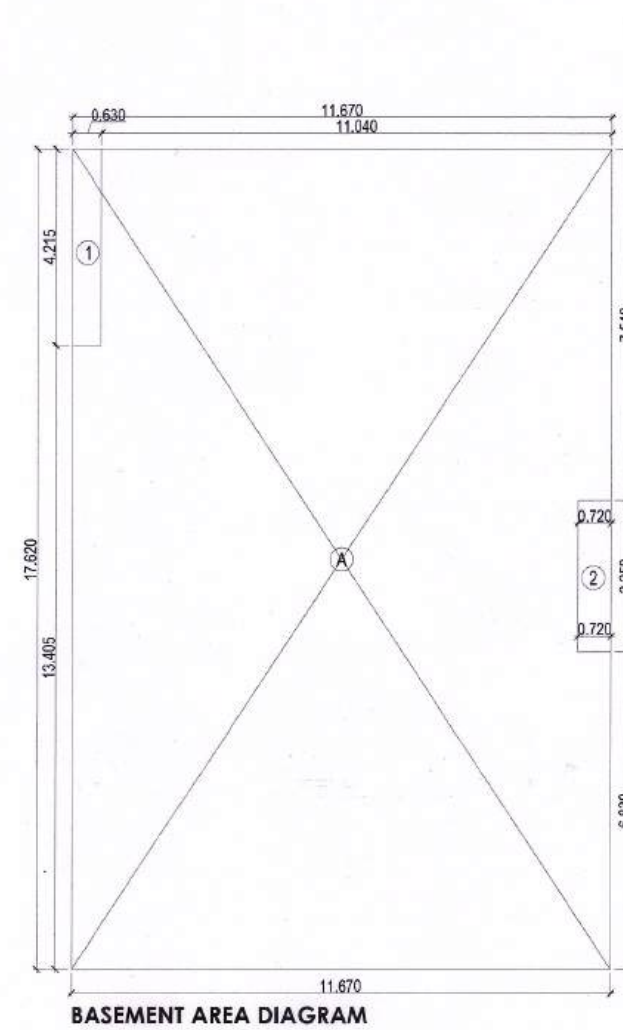
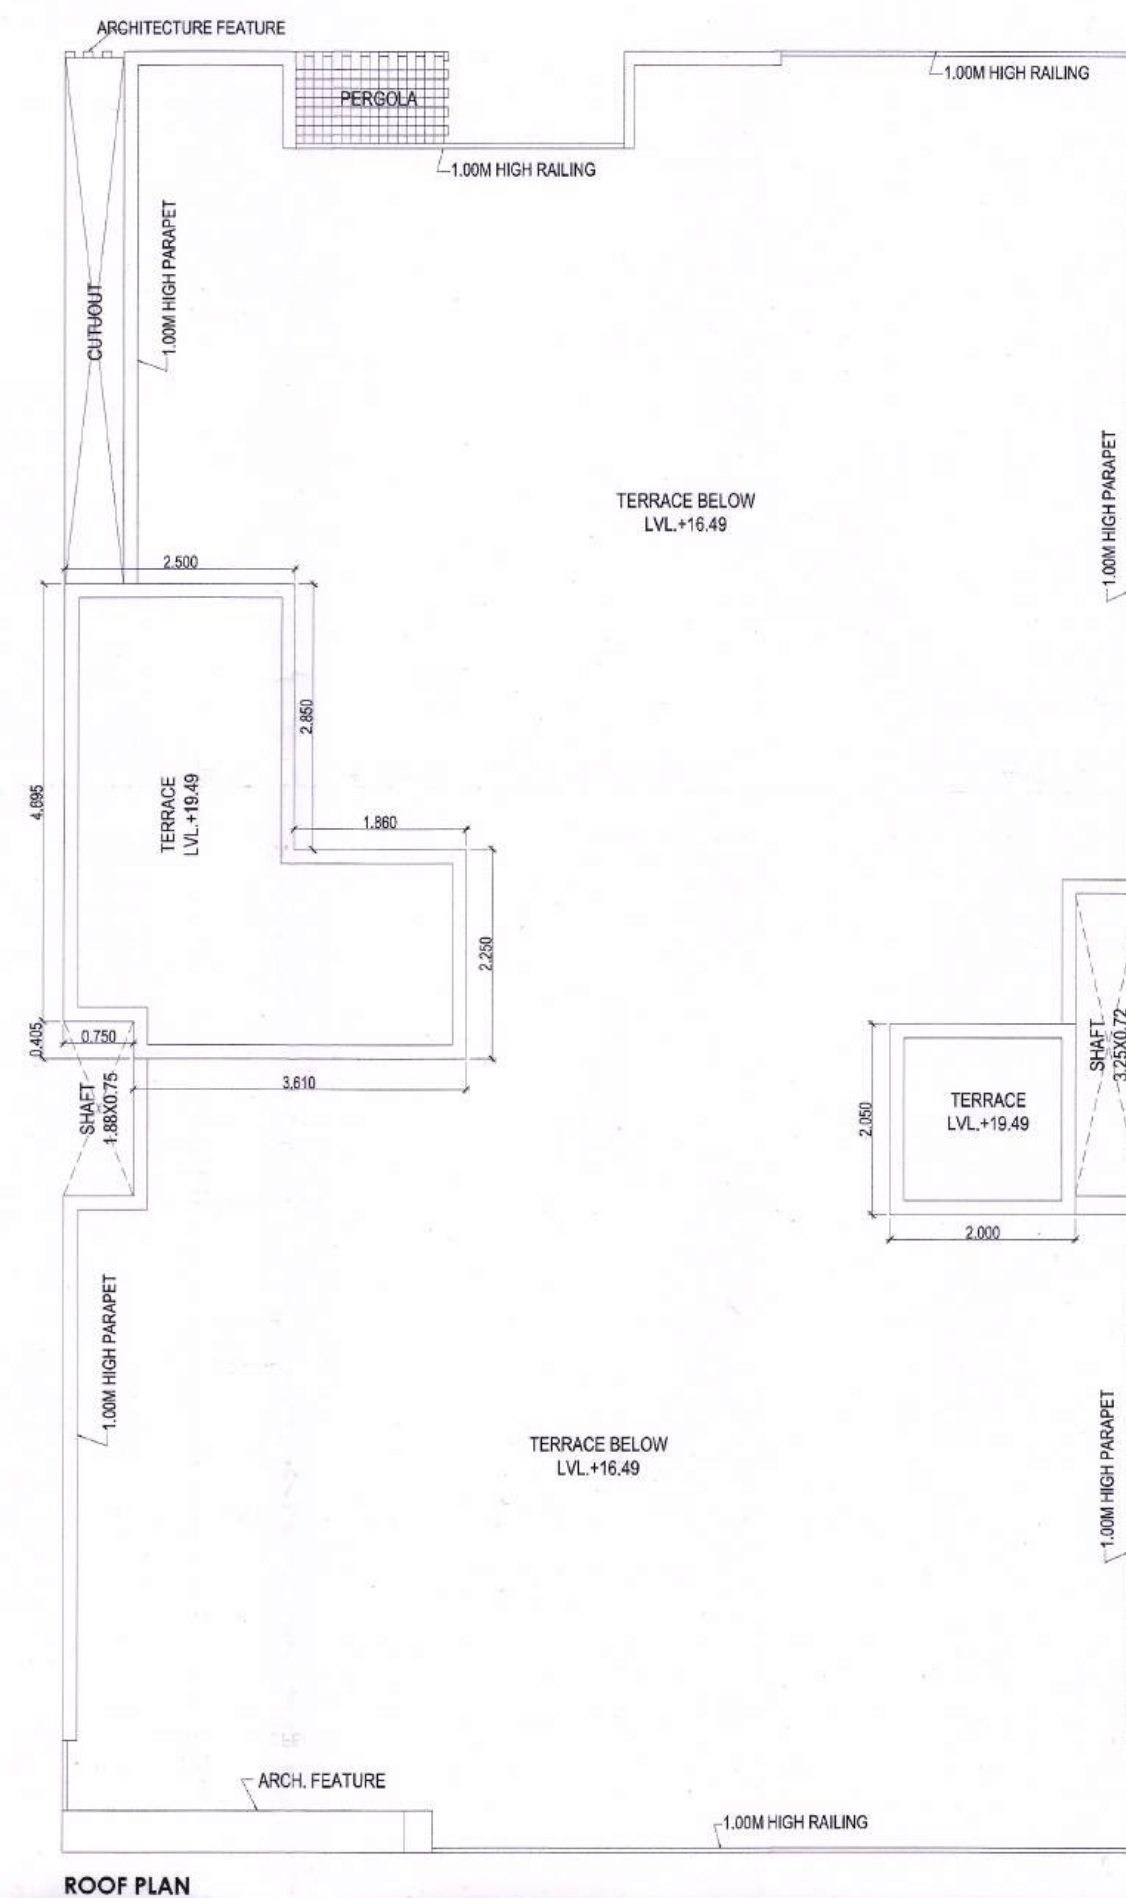
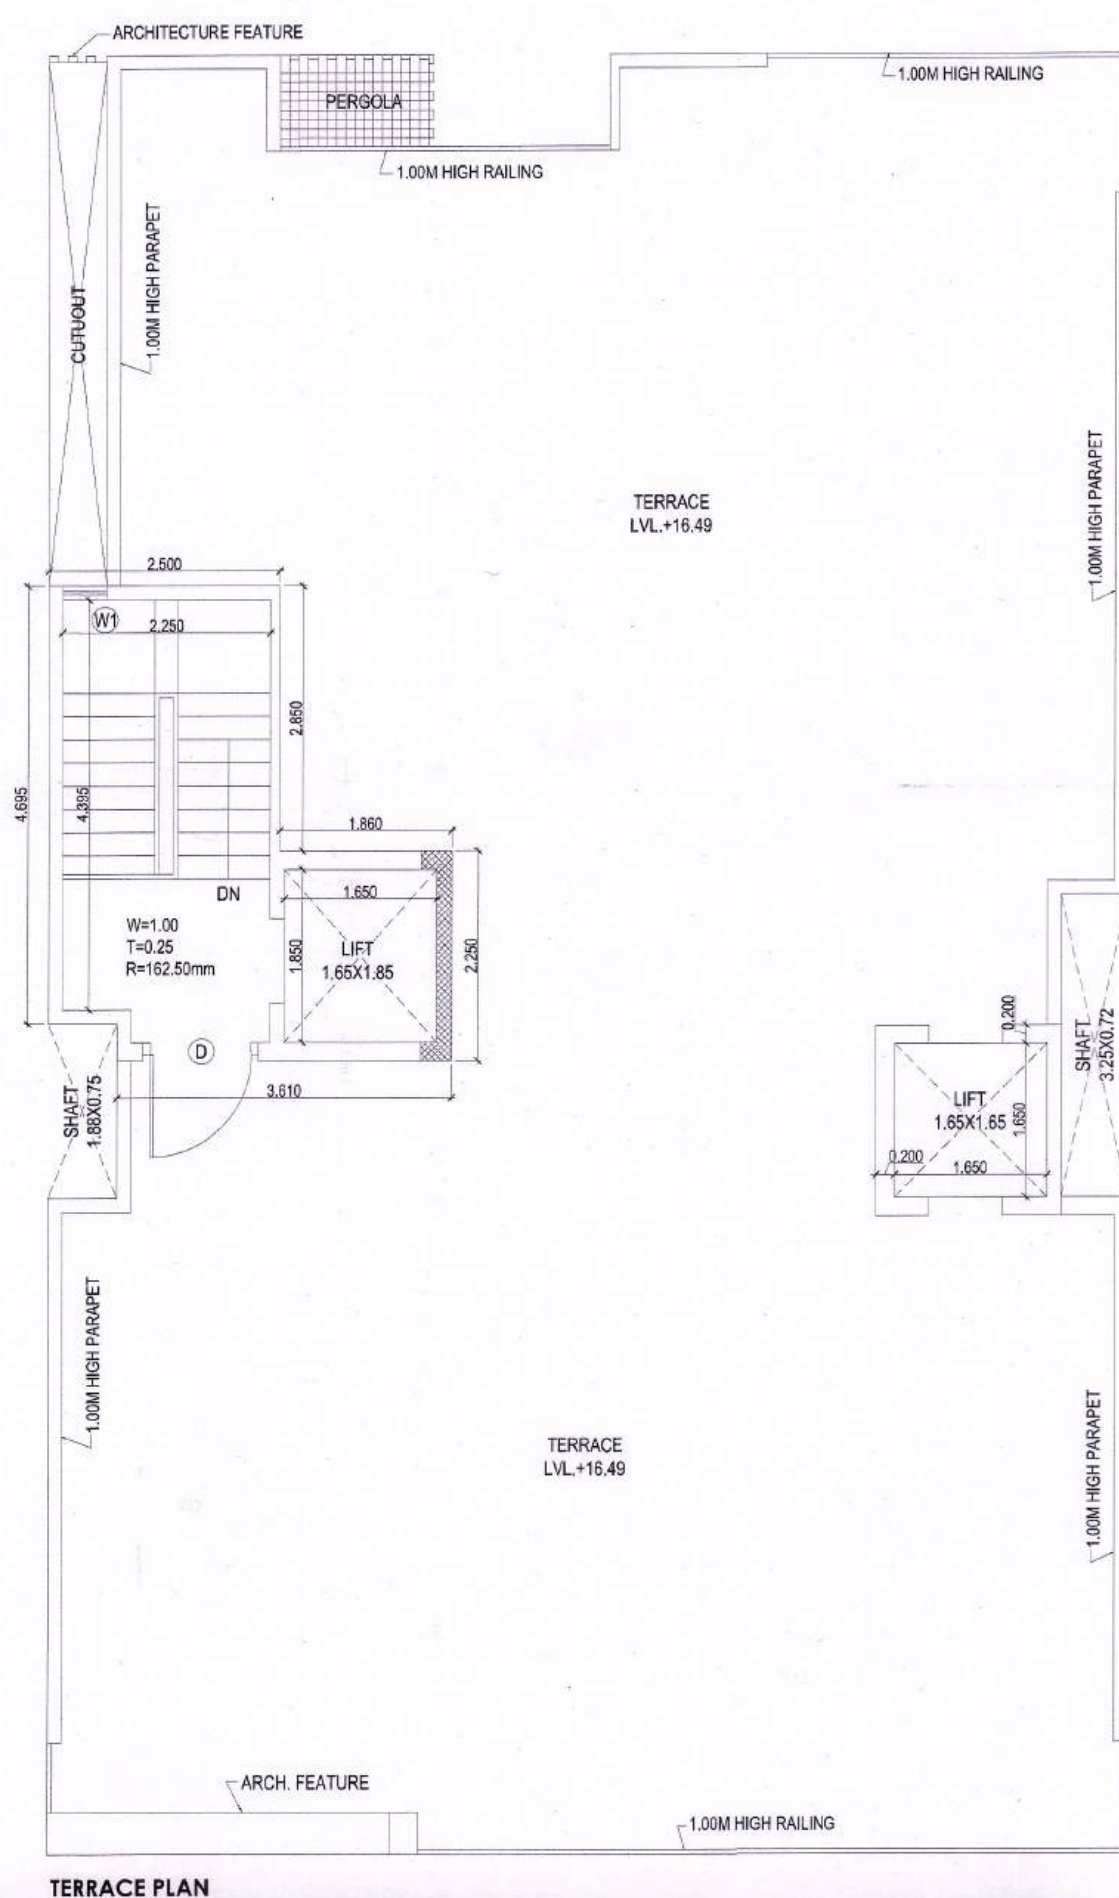
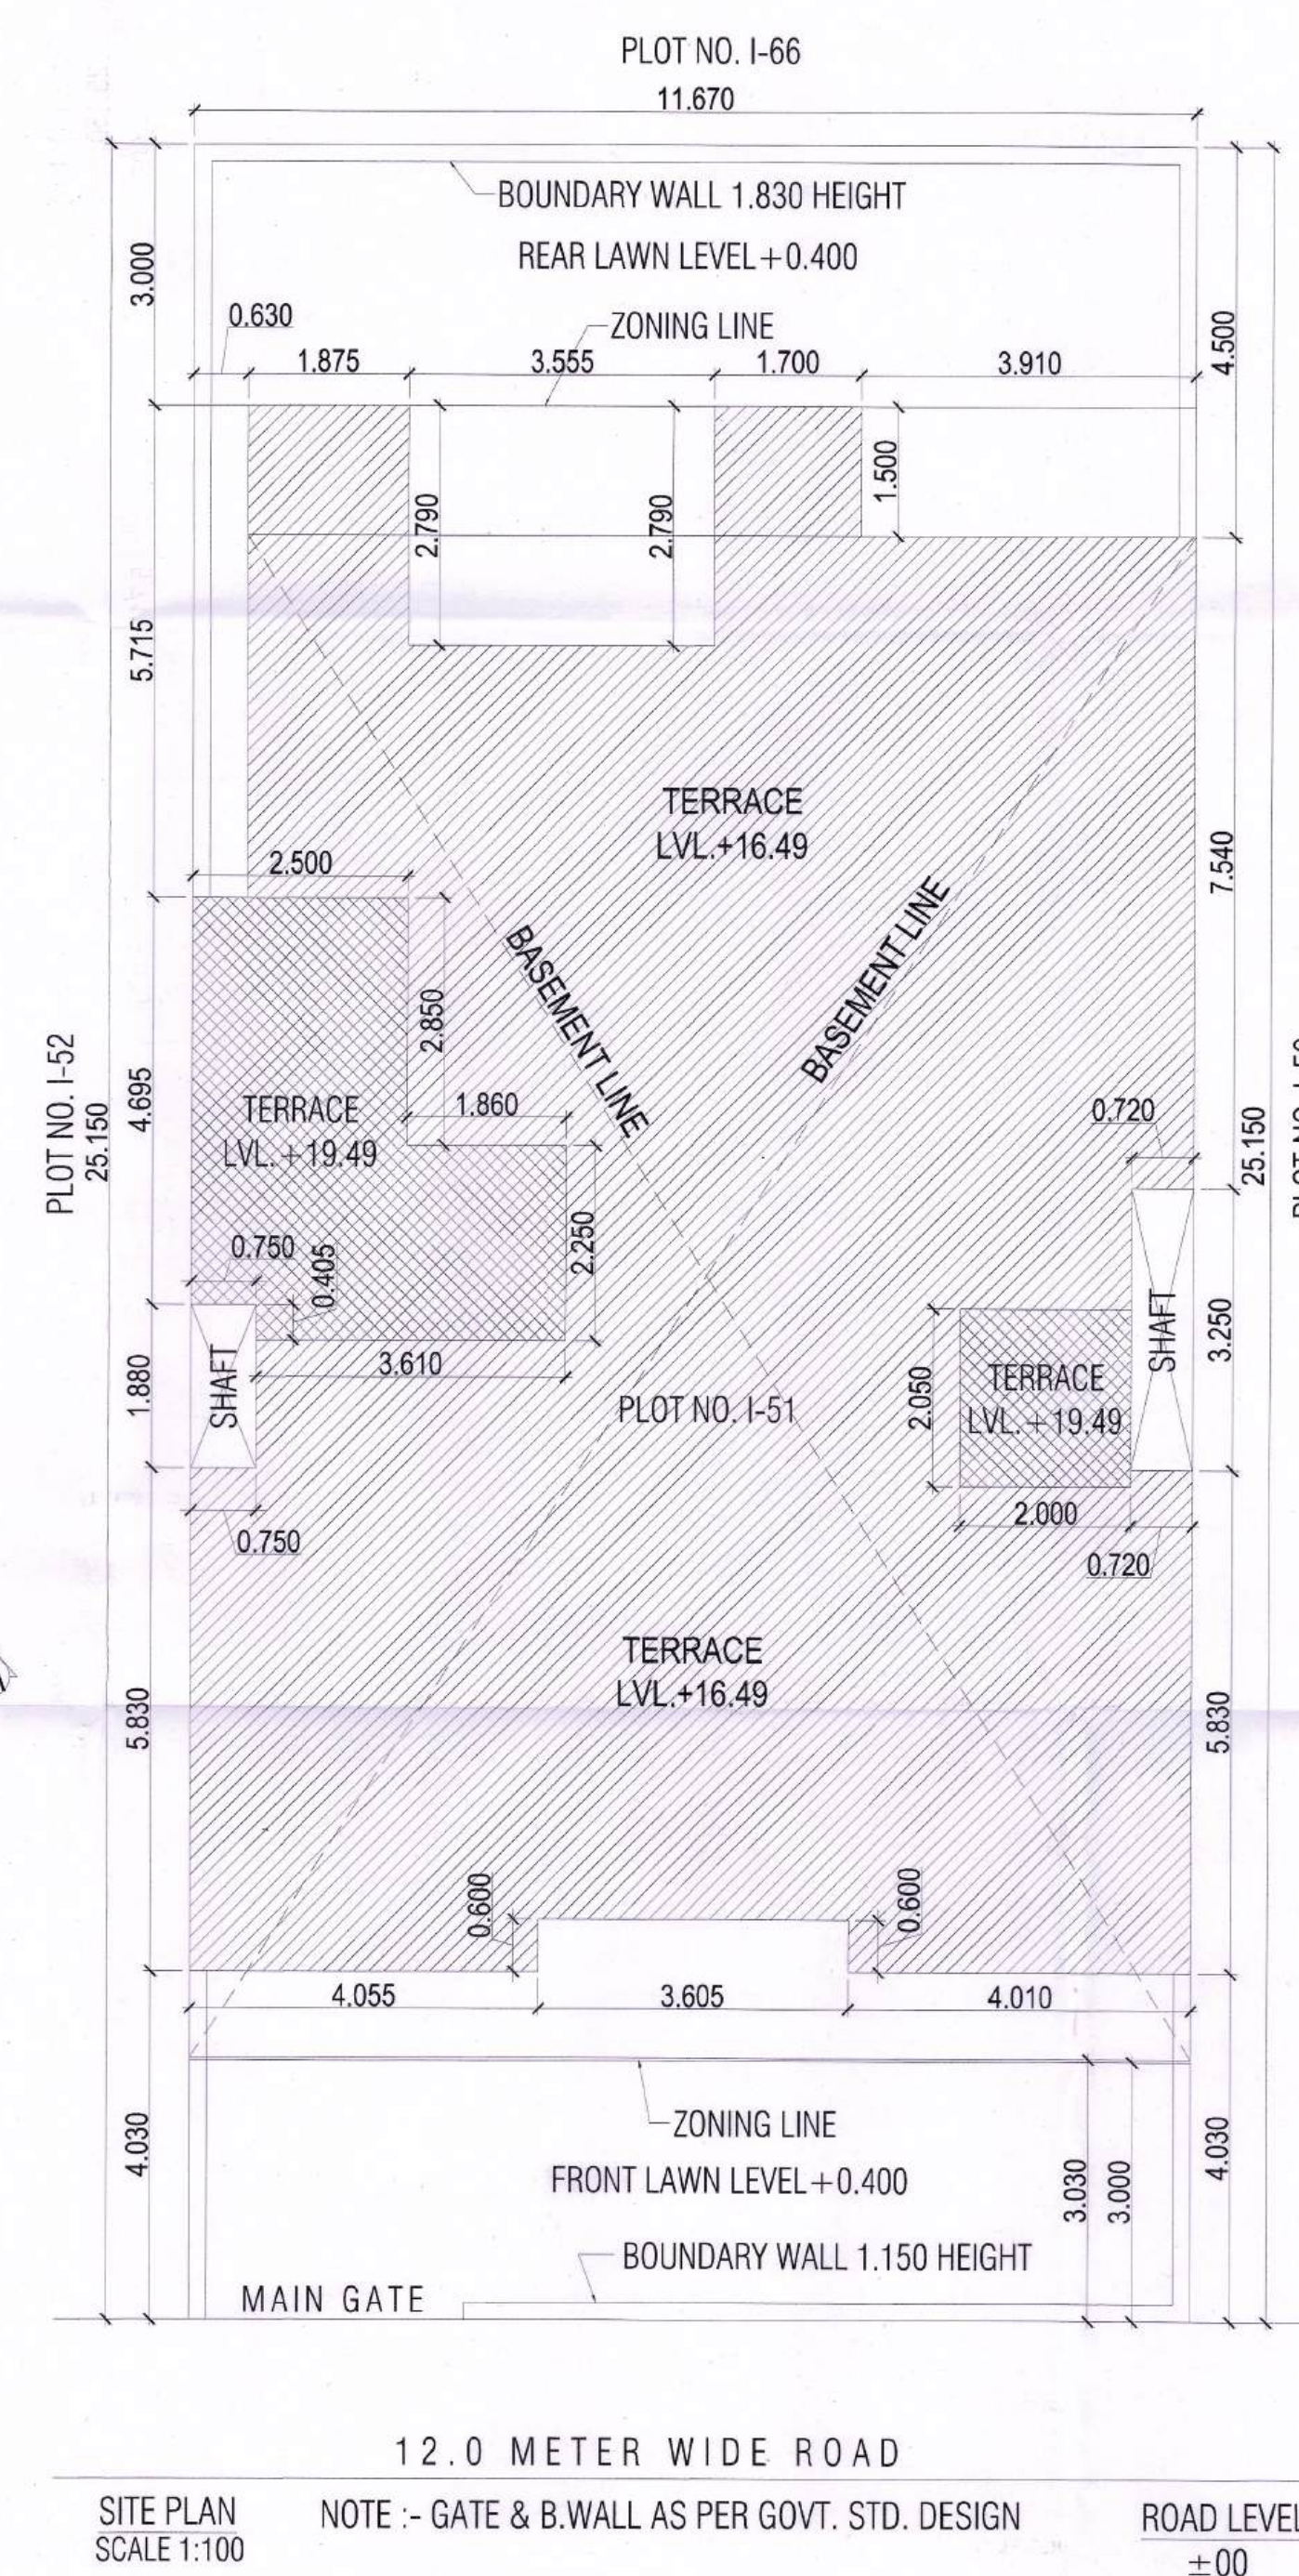
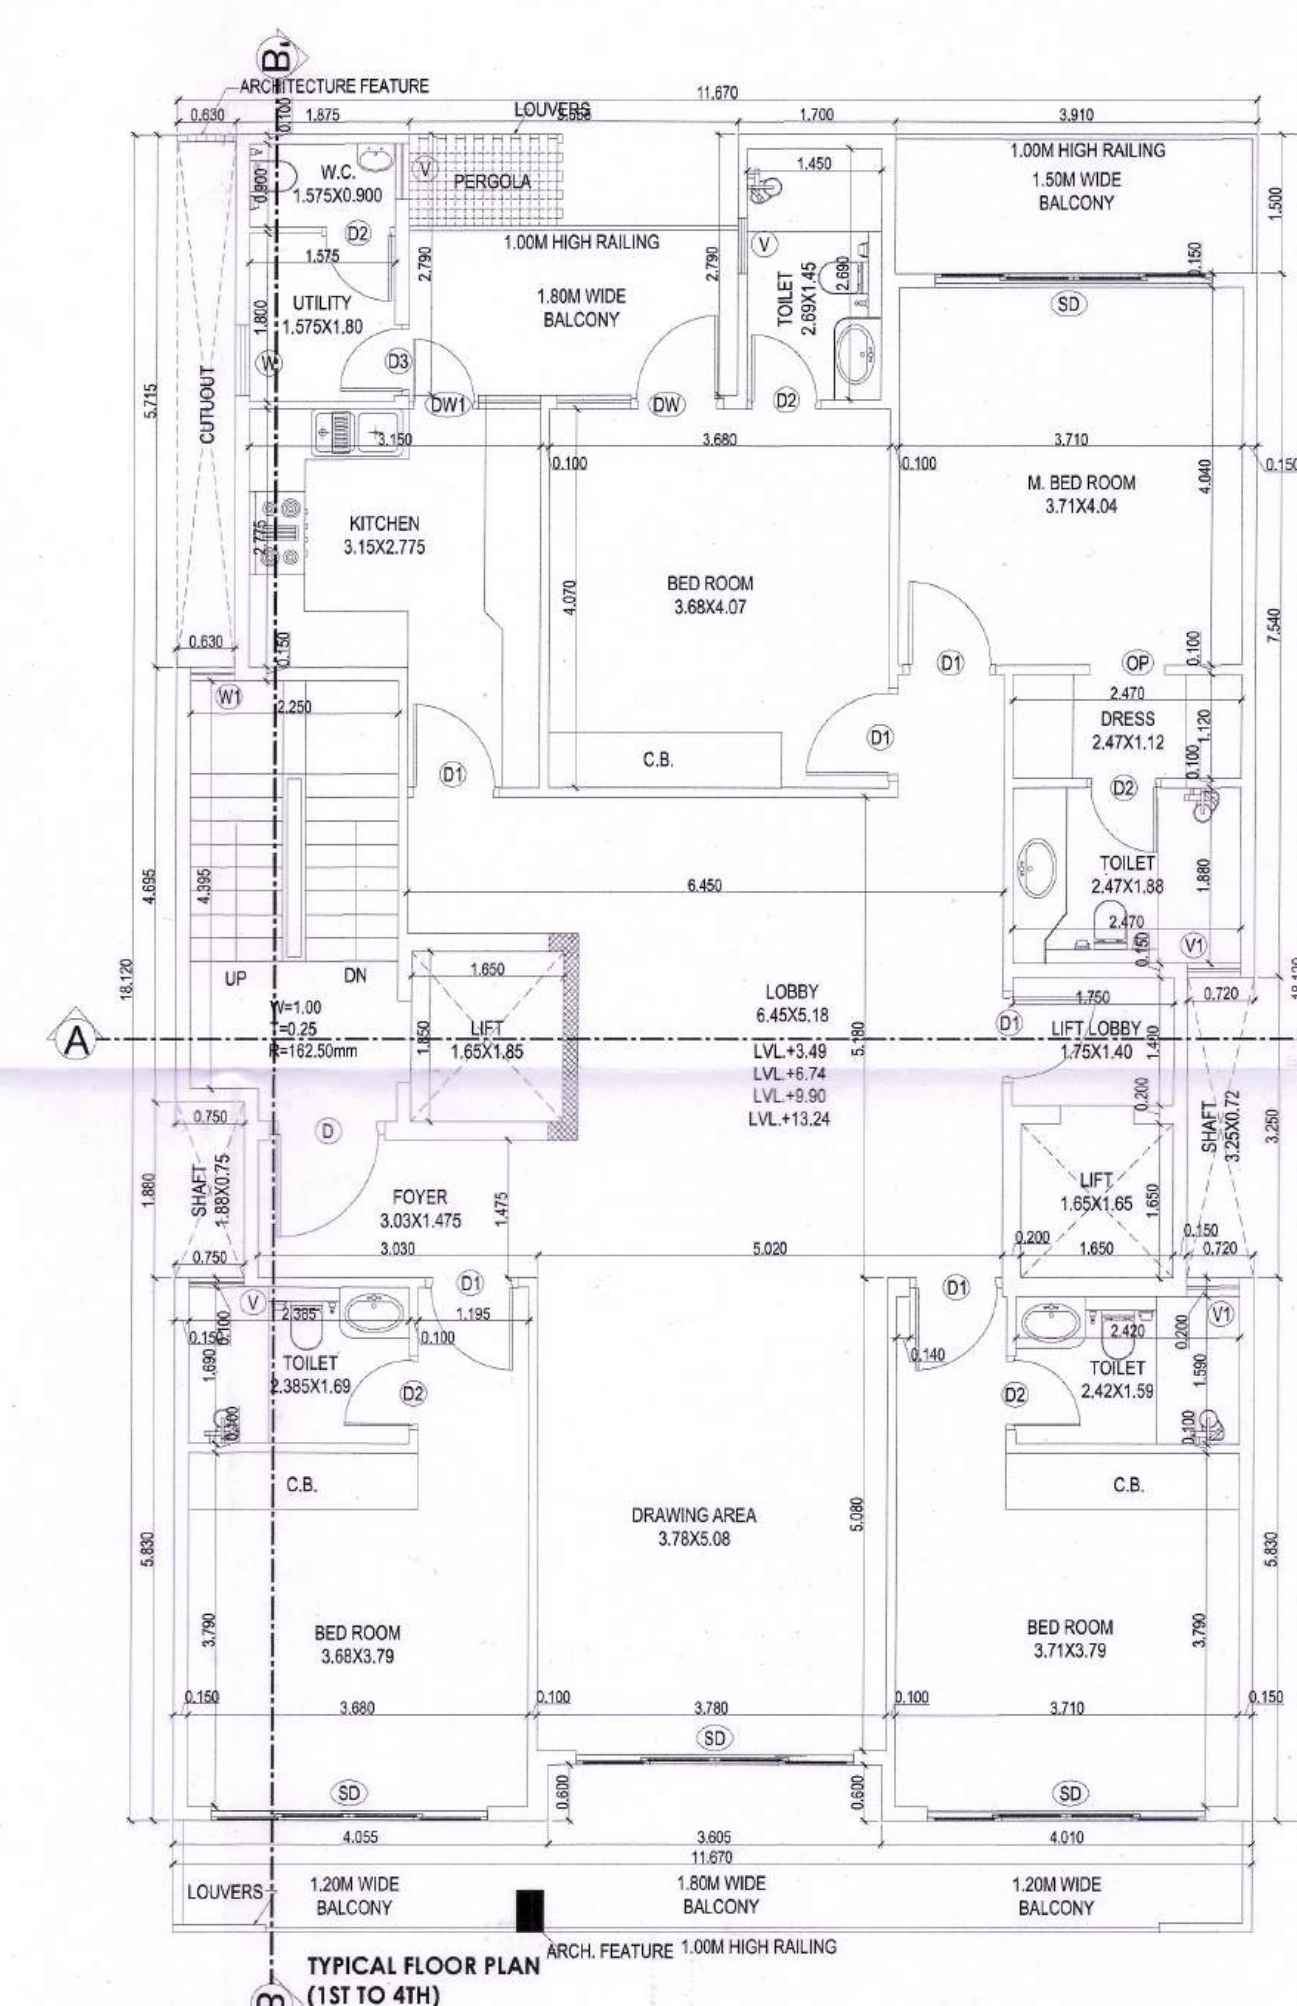
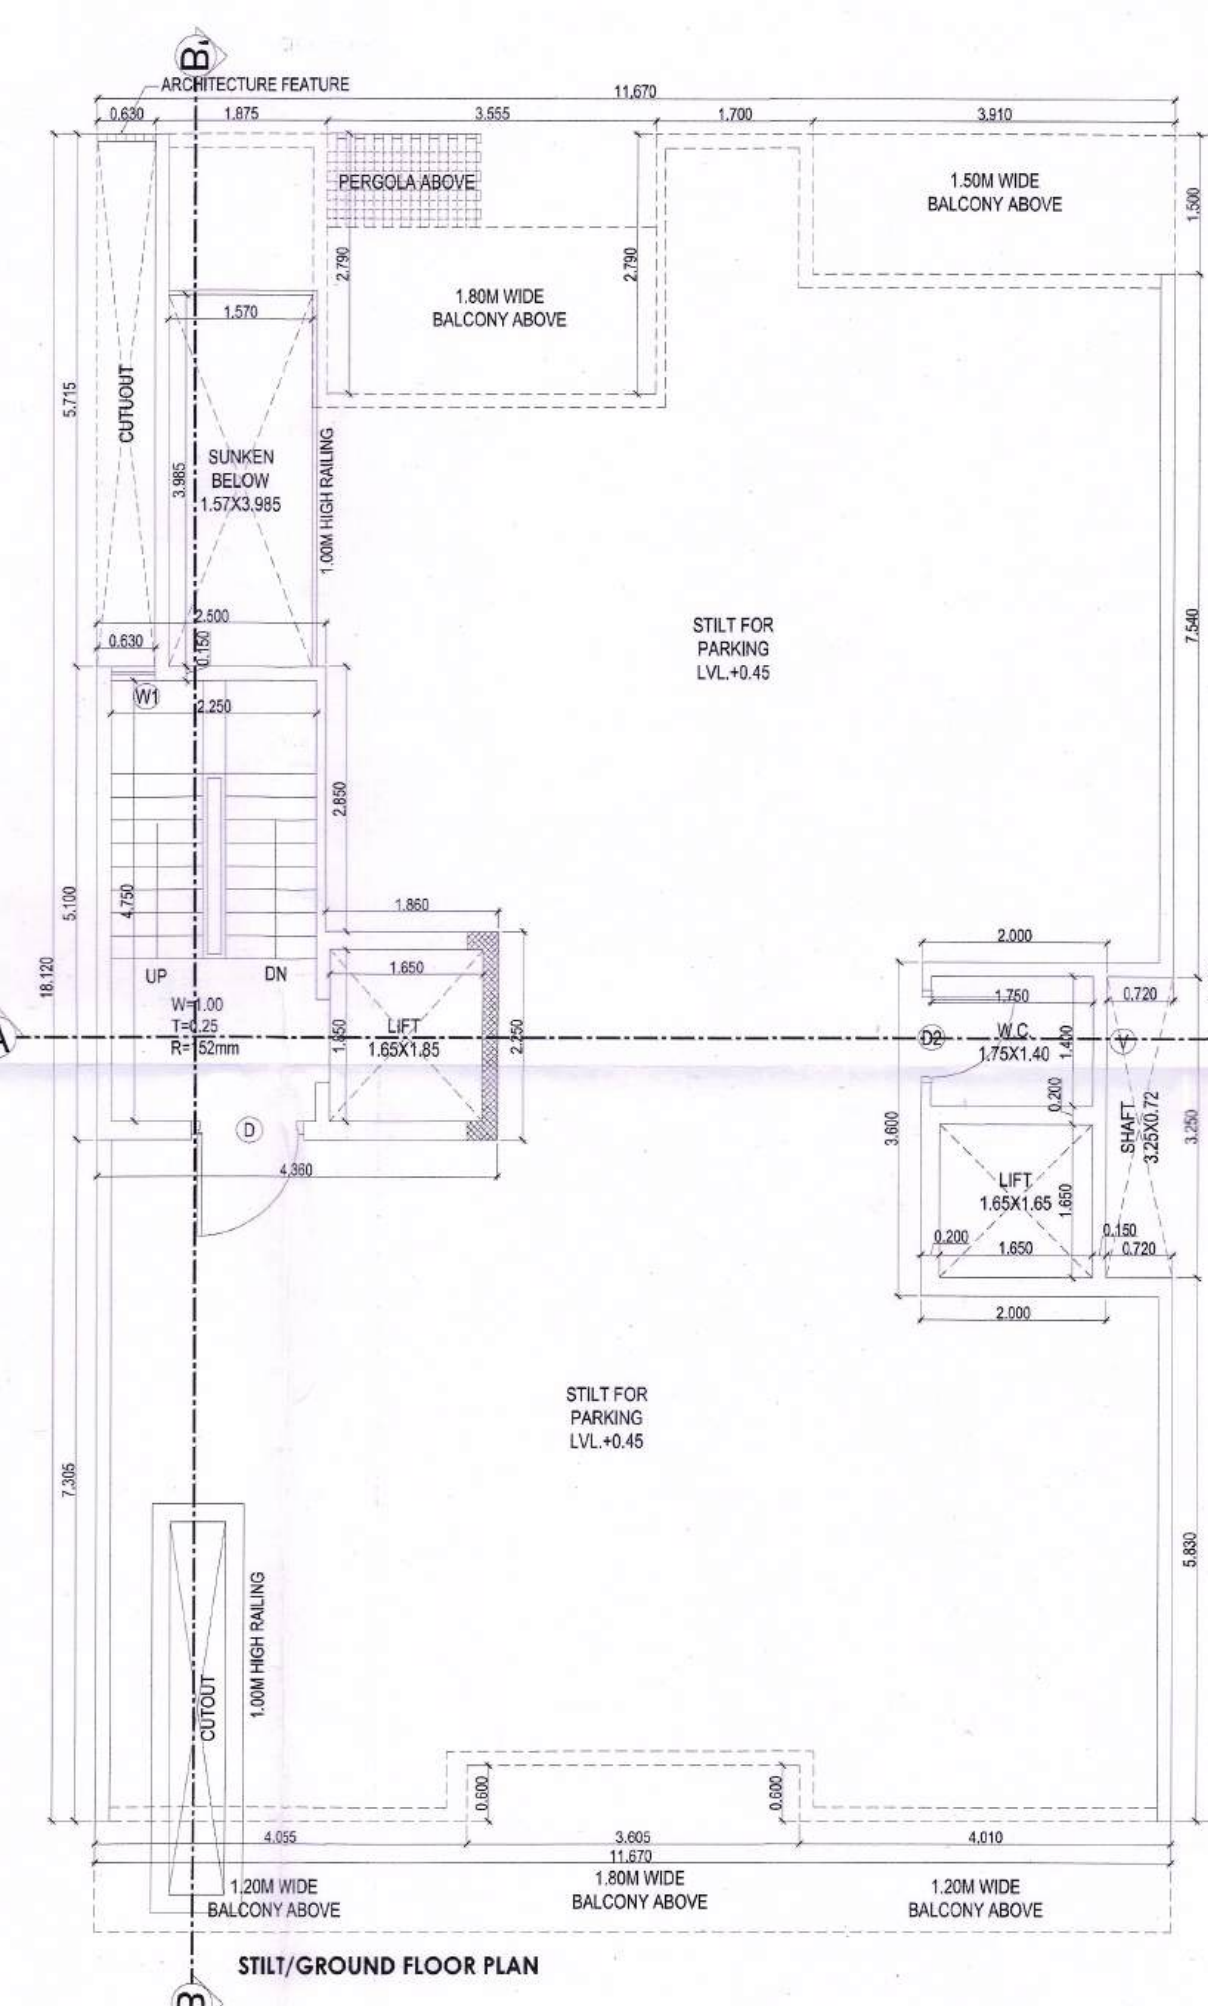
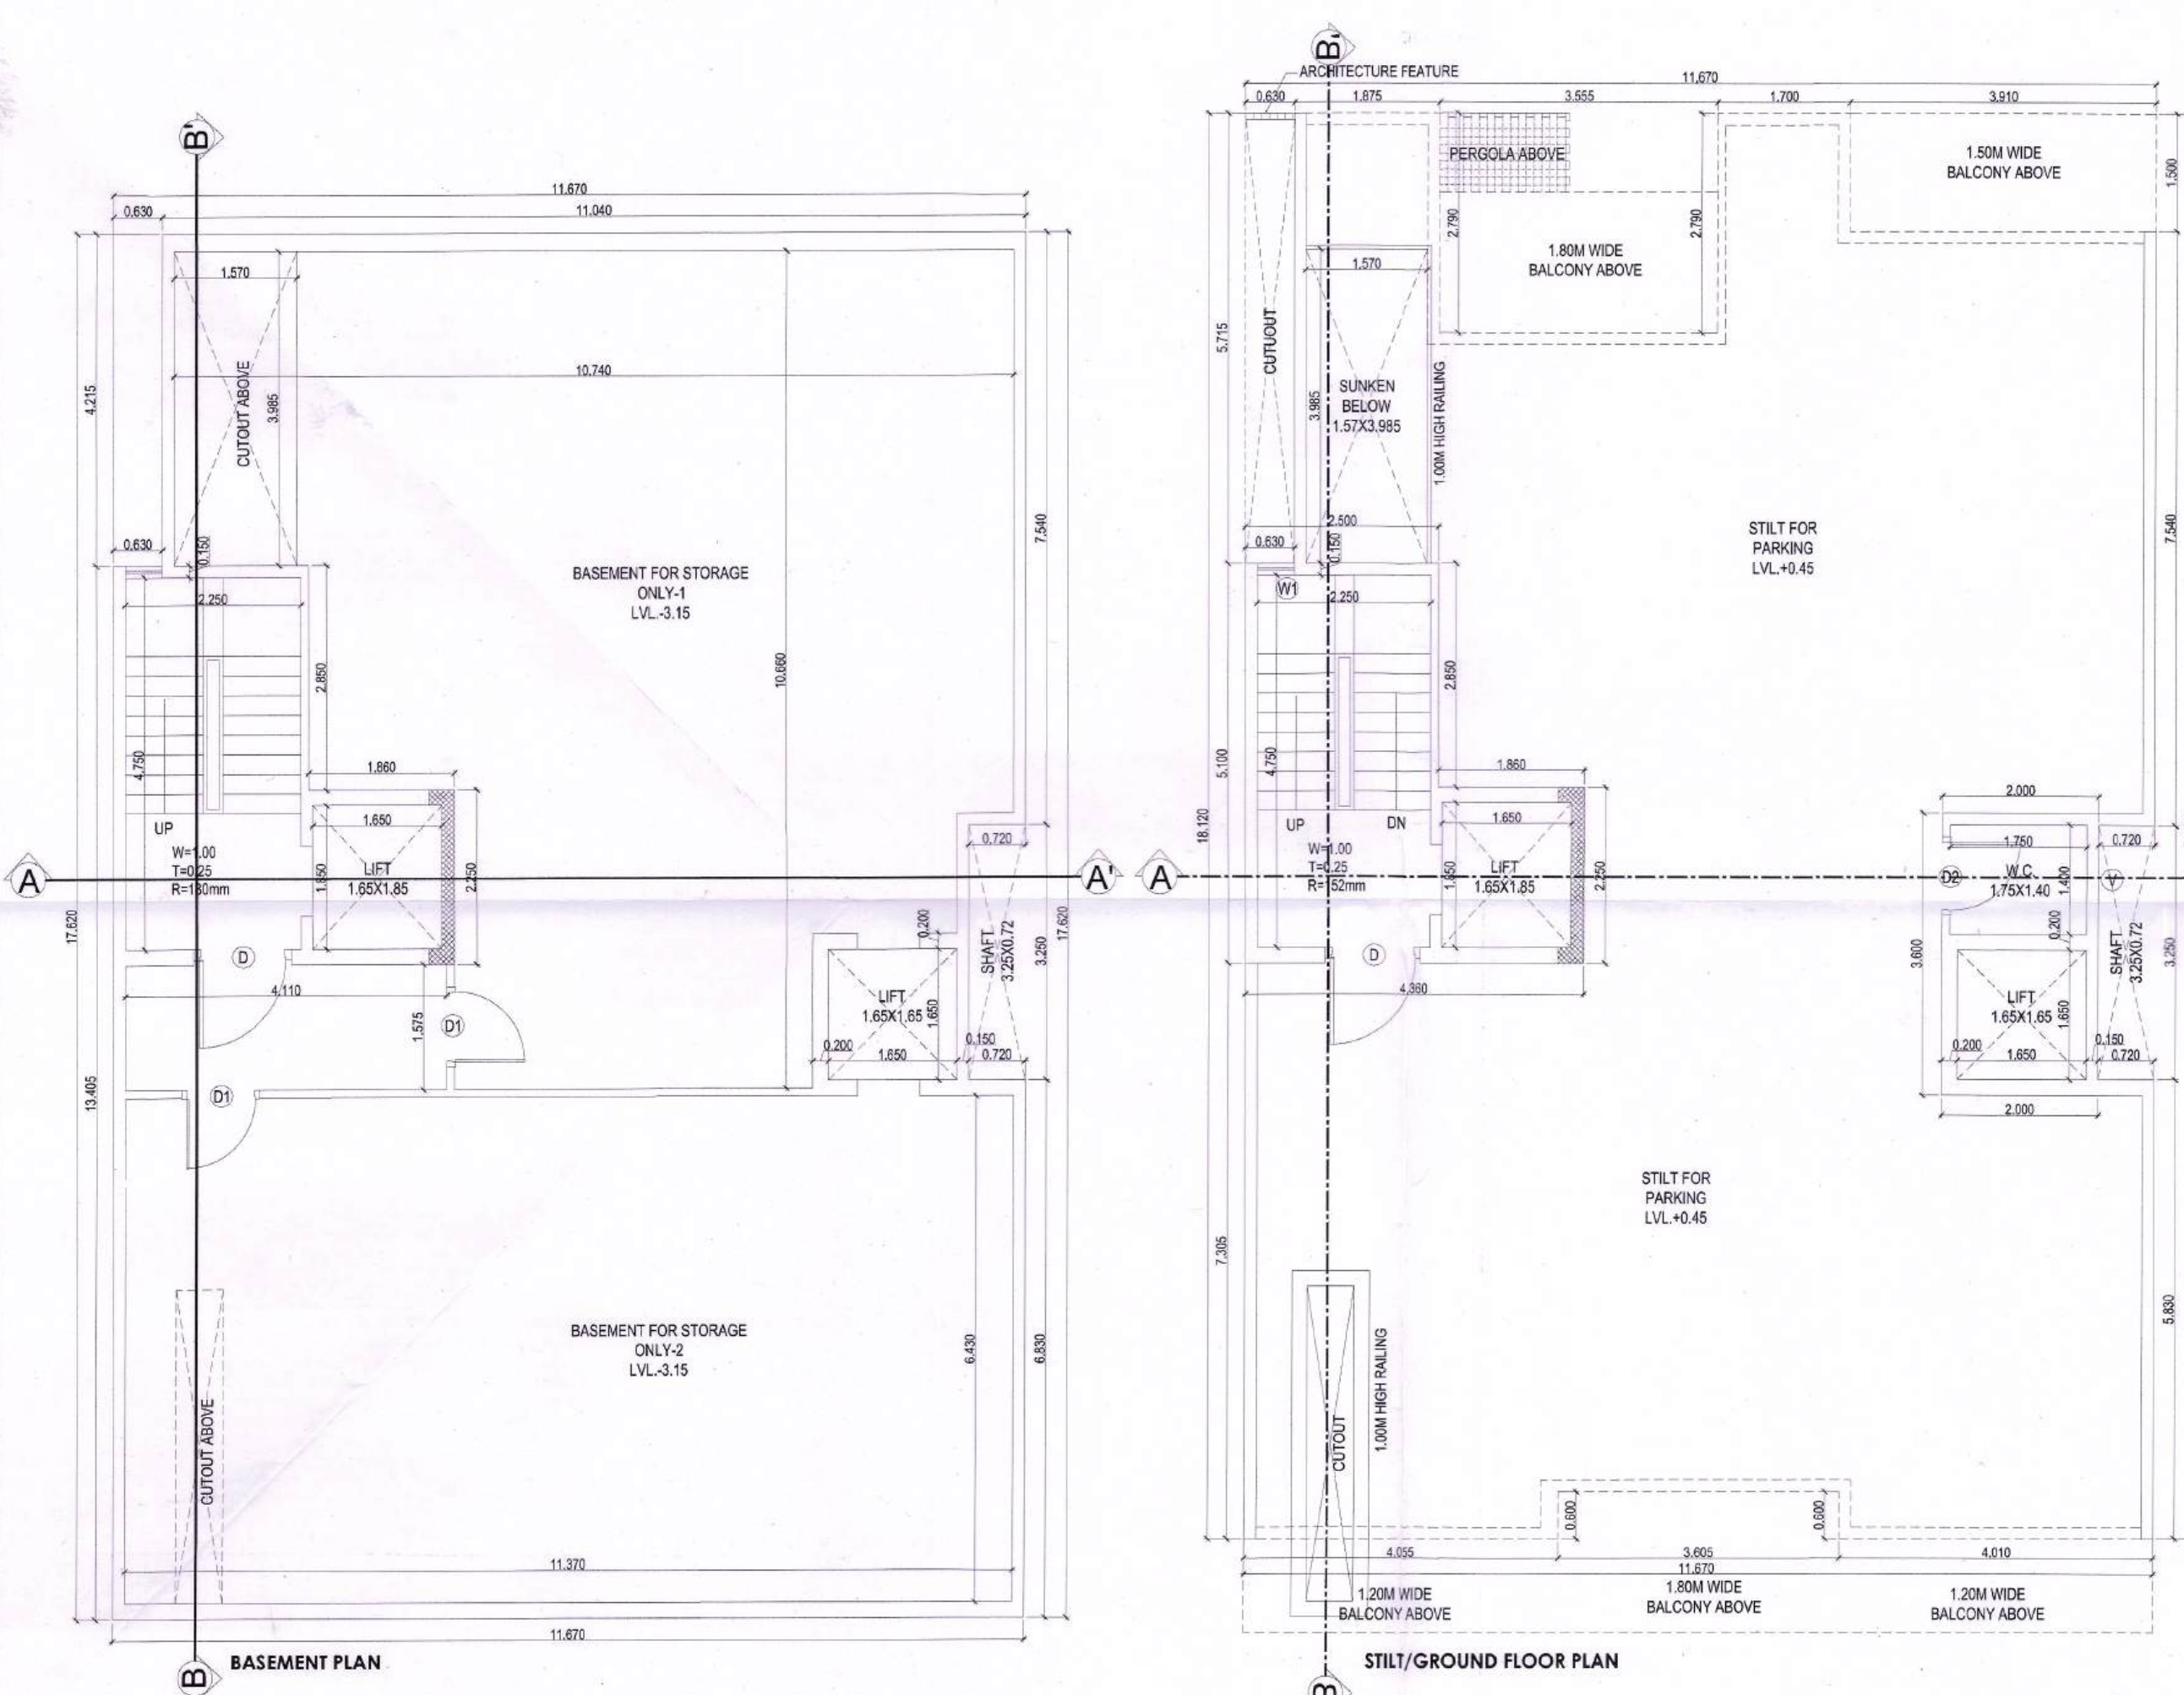


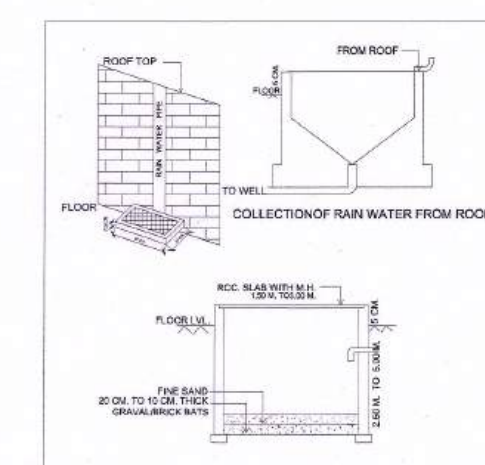

DOOR WINDOW SCHEDULE					
Sr. No.	TYPE	WIDTH	HEIGHT	CILL	LINE
1	D	1.250	2.40		2
2	D1	1000	2.40		2
3	D2	0.80	2.40		2
4	D3	0.75	2.40		2
5	SD	3.00	2.40		2
6	DW	1.75	2.40		2
7	DW1	1.425	2.40	0.90	2
8	W	0.74	1.50	0.60	2
9	W1	0.48	1.50	0.60	2
10	V	0.60	1.20	1.20	2
11	V1	0.57	1.20	1.20	2
12	GL	4.00	2.40	00	2
13	GL1	2.735	2.40	00	2

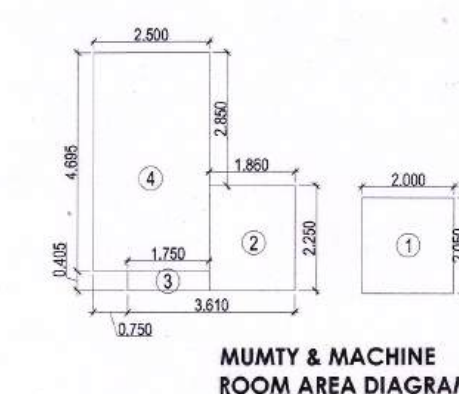

TOTAL PLOT AREA = 11.67X25.15	293.501	SQM
PERM. F.A.R. @ 1.30%	381.551	SQM
TOTAL PERMISSIBLE FAR WITH PURCHASABLE @ 2.40%	704.401	SQM
PERMISSIBLE GROUND COVERAGE @ 66%	193.710	SQM

[illegible]

A	1	11.670	18.120	1	211.4
TOTAL ADDITIONS (X)				=	211.4
DEDUCTIONS					
1	1	0.630	5.715	1	3.60

2	1	3.555	2.790	1	9.91
3	1	3.910	1.500	1	5.86
5	1	3.605	0.600	1	2.16
TOTAL DEDUCTIONS (Y)				=	21.54
TOTAL GROUND COVERAGE (X - Y)				=	189.9

PROPOSED COVERED AREA ON BASEMENT FLOOR					
S. No.	COEFF.	WIDTH	LENGHT	NOS.	AREA SQM
ADDITIONS					
A	1	11.670	17.620	1	205.6

TOTAL ADDITIONS (X)		=	205.6
DEDUCTIONS			
1	1	0.630	4.215
2	1	0.720	3.250
TOTAL ADDITIONS (X)		=	4.980

TOTAL BASEMENT AREA (X - Y)					=	200.6
PROPOSED COVERED AREA ON STILT/GROUND FLOOR						
ADDITIONS						
A	1	11.670	18.120	1	211.4	
TOTAL ADDITIONS (X)					=	211.4

		TOTAL ADDITIONS (x)		DEDUCTIONS		=	211.4
1	1	0.630	5.715	1	3.600		
2	1	3.555	2.790	1	9.910		
3	1	3.910	1.500	1	5.885		
4	1	0.720	3.250	1	2.340		
C	A	0.000	0.000	A	0.000		

5	1	3.605	0.600	1	2.161
TOTAL DEDUCTIONS (Y)				=	23.88
TOTAL AREA (X - Y)				=	187.51
PROPOSED GROUND FLOOR (F.A.R.)					
F1	1	2.000	3.600	1	7.200

F2	1	1.860	2.250	1	4.185
F3	1	2.500	5.100	1	12.750
TOTAL GROUND FLOOR F.A.R.					= 24.135
PROPOSED STILT AREA (A1 - B1)					= 163.42

PROPOSED COVERED AREA ON FIRST FLOOR					
ADDITIONS					
A	1	11.670	18.120	1	211.46
TOTAL ADDITIONS (X)				=	211.46
DEDUCTIONS					

REDUCTIONS					
1	1	0.630	5.715	1	3.600
2	1	3.555	2.790	1	9.918
3	1	3.910	1.500	1	5.865
4	1	0.720	3.250	1	2.340
5	1	3.605	0.600	1	2.163

6	1	0.750	1.880	1	1.410
7	1	1.500	0.355	1	0.535
8	1	2.250	4.395	1	9.885
9	1	1.650	1.850	1	3.053
10	1	1.650	1.650	1	2.723
TOTAL DEDUCTIONS ON				=	45.48

TOTAL DEDUCTIONS (Y)	=	41.49
TOTAL AREA (X - Y)	=	169.96
PROPOSED COVERED AREA ON SECOND FLOOR		
SAME AS FIRST FLOOR	=	169.96

PROPOSED COVERED AREA ON THIRD FLOOR		
SAME AS FIRST FLOOR	=	169.96

PROPOSED COVERED AREA ON FOURTH FLOOR		
SAME AS FIRST FLOOR	=	169.96

TOTAL PROPOSED FAR ON ALL FLOOR				=	704.02
---------------------------------	--	--	--	---	--------

PROPOSED LESS STAIRCASE & LIFT (NON FAR)					
7	1	1.500	0.355	4	2.130
8	1	2.250	4.395	4	39.55

9	1	1.650	1.850	4	12.210
10	1	1.650	1.650	4	10.890
TOTAL AREA					= 64.738

PROPOSED MUMTY AREA (NON FAR)					
--------------------------------------	--	--	--	--	--

1	1	2.000	2.050	1	4.100
2	1	1.860	2.250	1	4.185
3	1	1.750	0.405	1	0.709
4	1	2.500	4.695	1	11.738
TOTAL MUMTY AREA				=	20.73

TOTAL BUILTUP AREA (BASEMENT+STILT+TOTAL FAR+LESS STAIR & LIFT+MUMTY)	=	1163.50
---	---	---------

PROJECT
PROPOSED BUILDING PLAN OF
NO. 151 AREA MEASURING 20

NO. 1-51 AREA MEASURING 29
SQMT. IN SECTOR - 63, GURU
(HARYANA) FOR M/S ADANI B
SYNERGY PVT. LTD.




ARCHITECT'S/SUPERVISOR SEAL & SIGNATURE	OWNER/ SIGNATURE
--	---------------------

Architect
Rajendra Prasad

Pallavi Pujara
CA/2011/53312

Scale : 1

Drawing Title:-	Drawing
FLOOR PLANS & AREA DETAILS	A

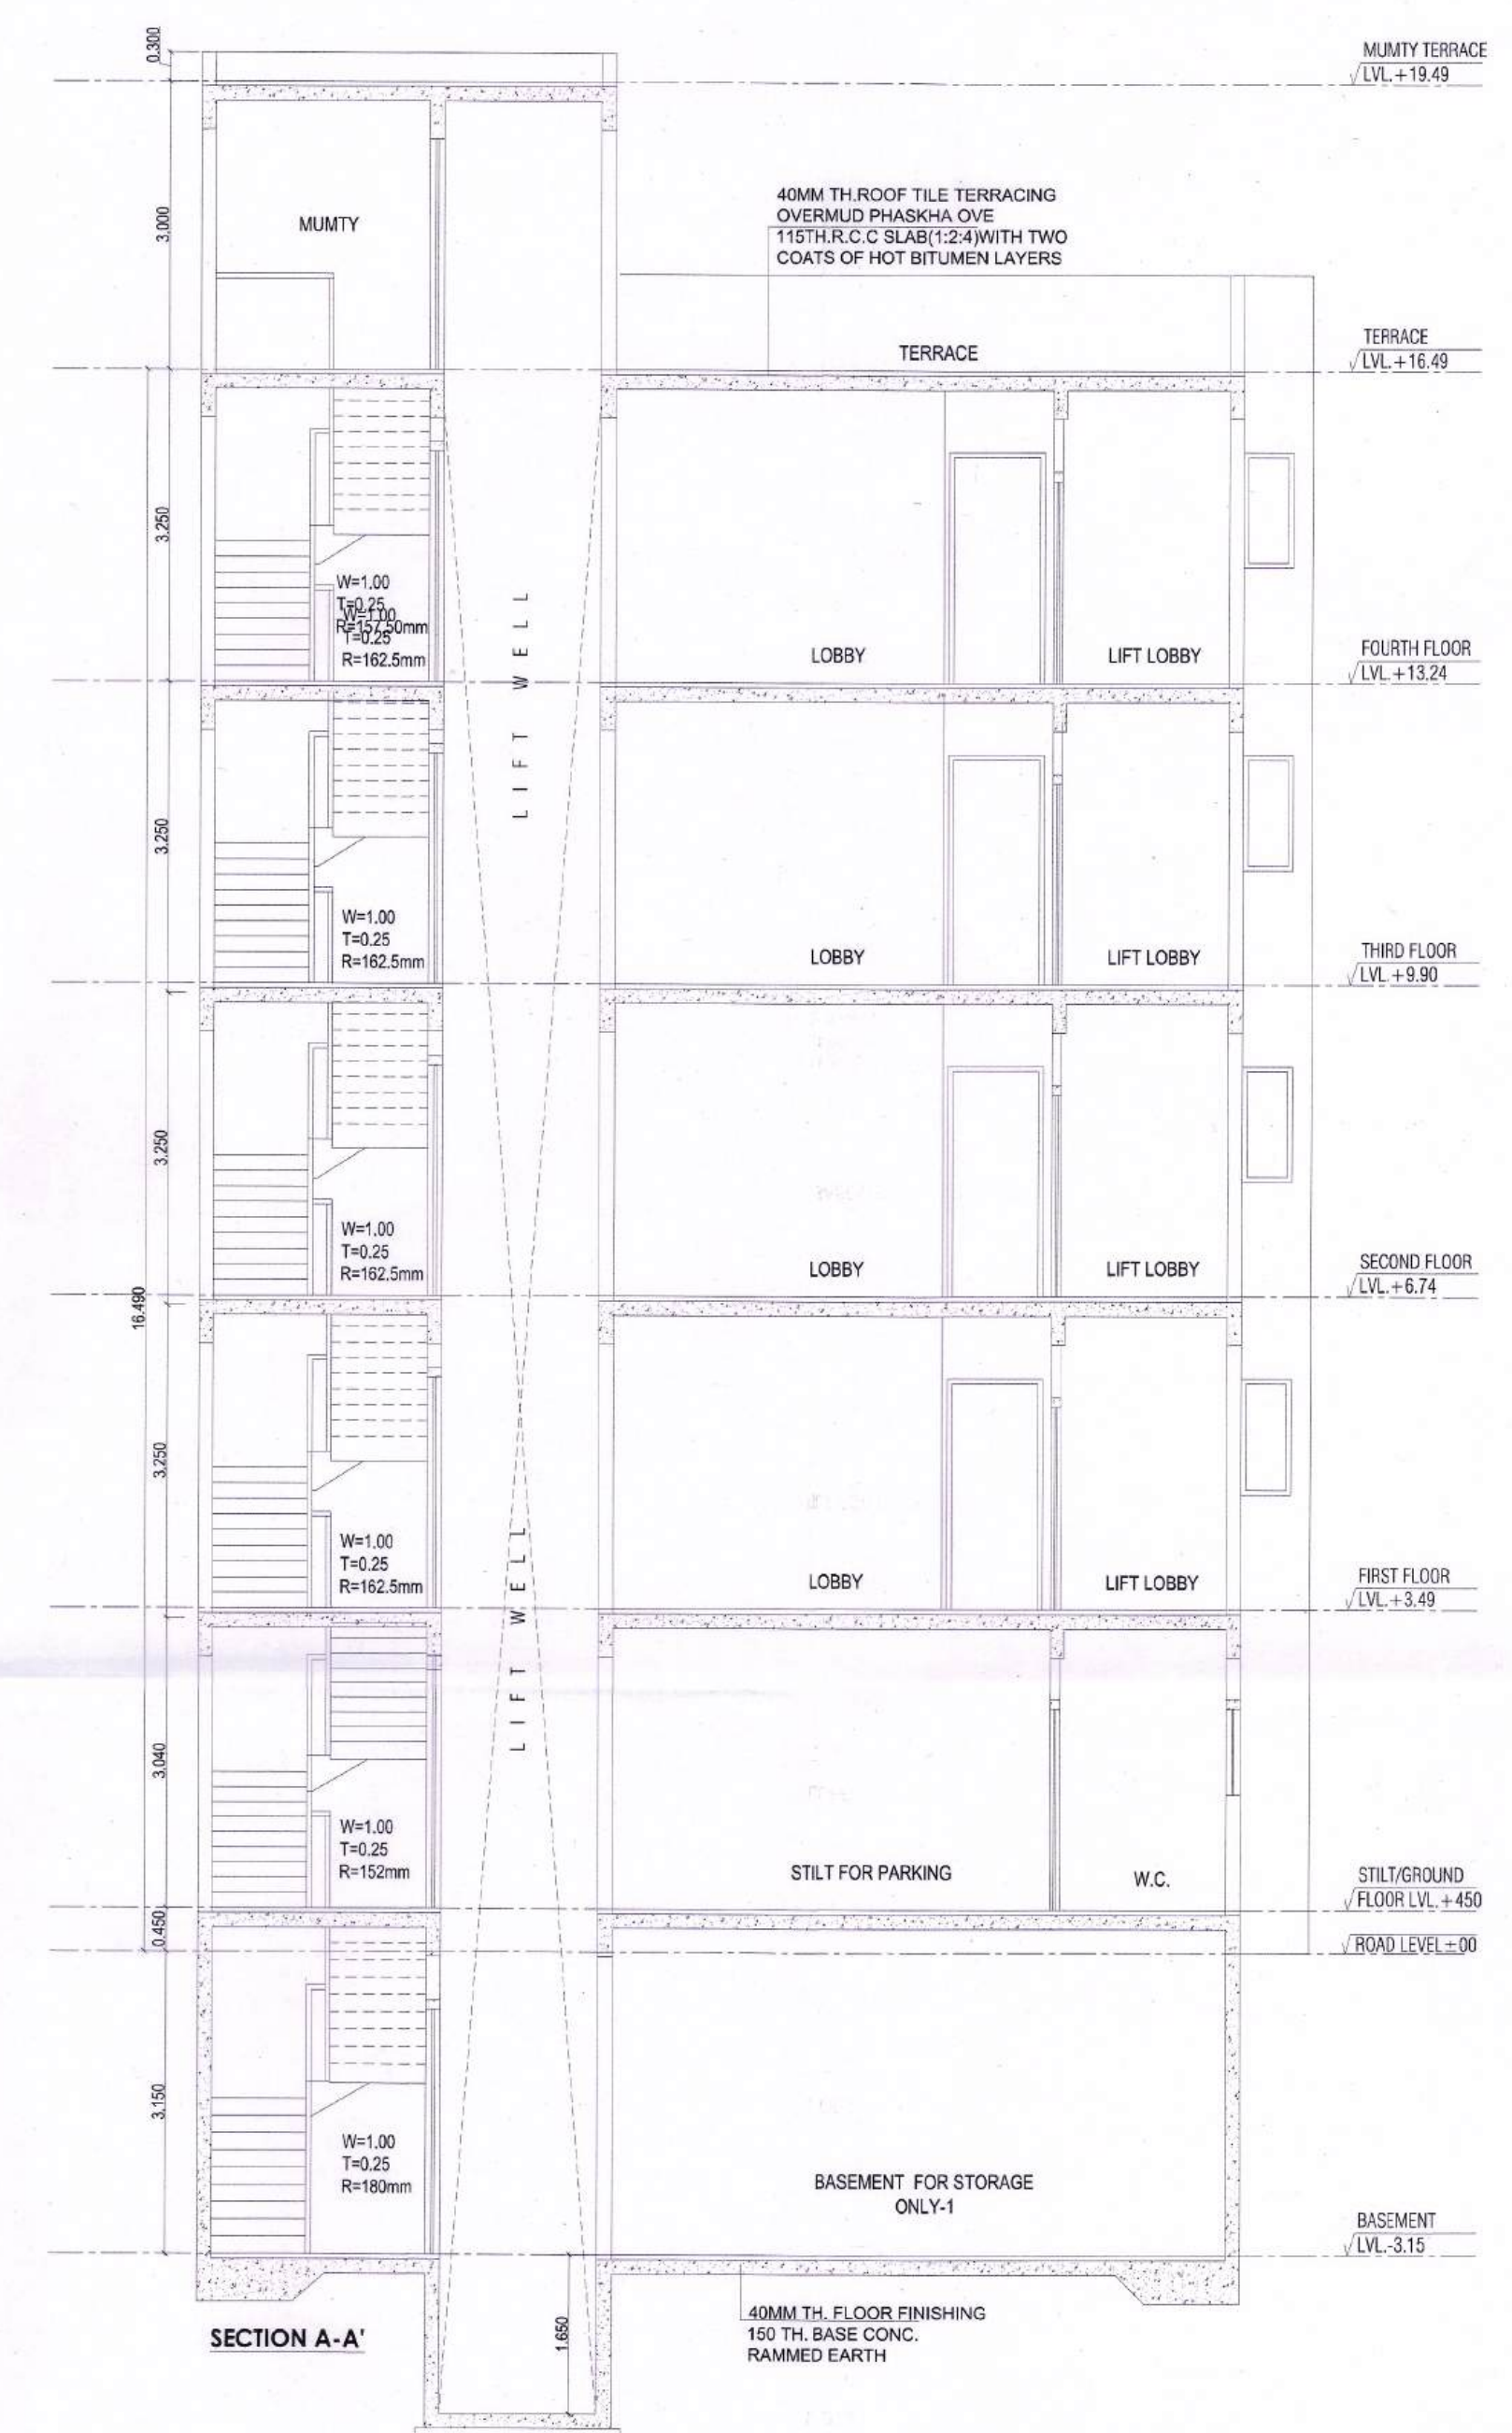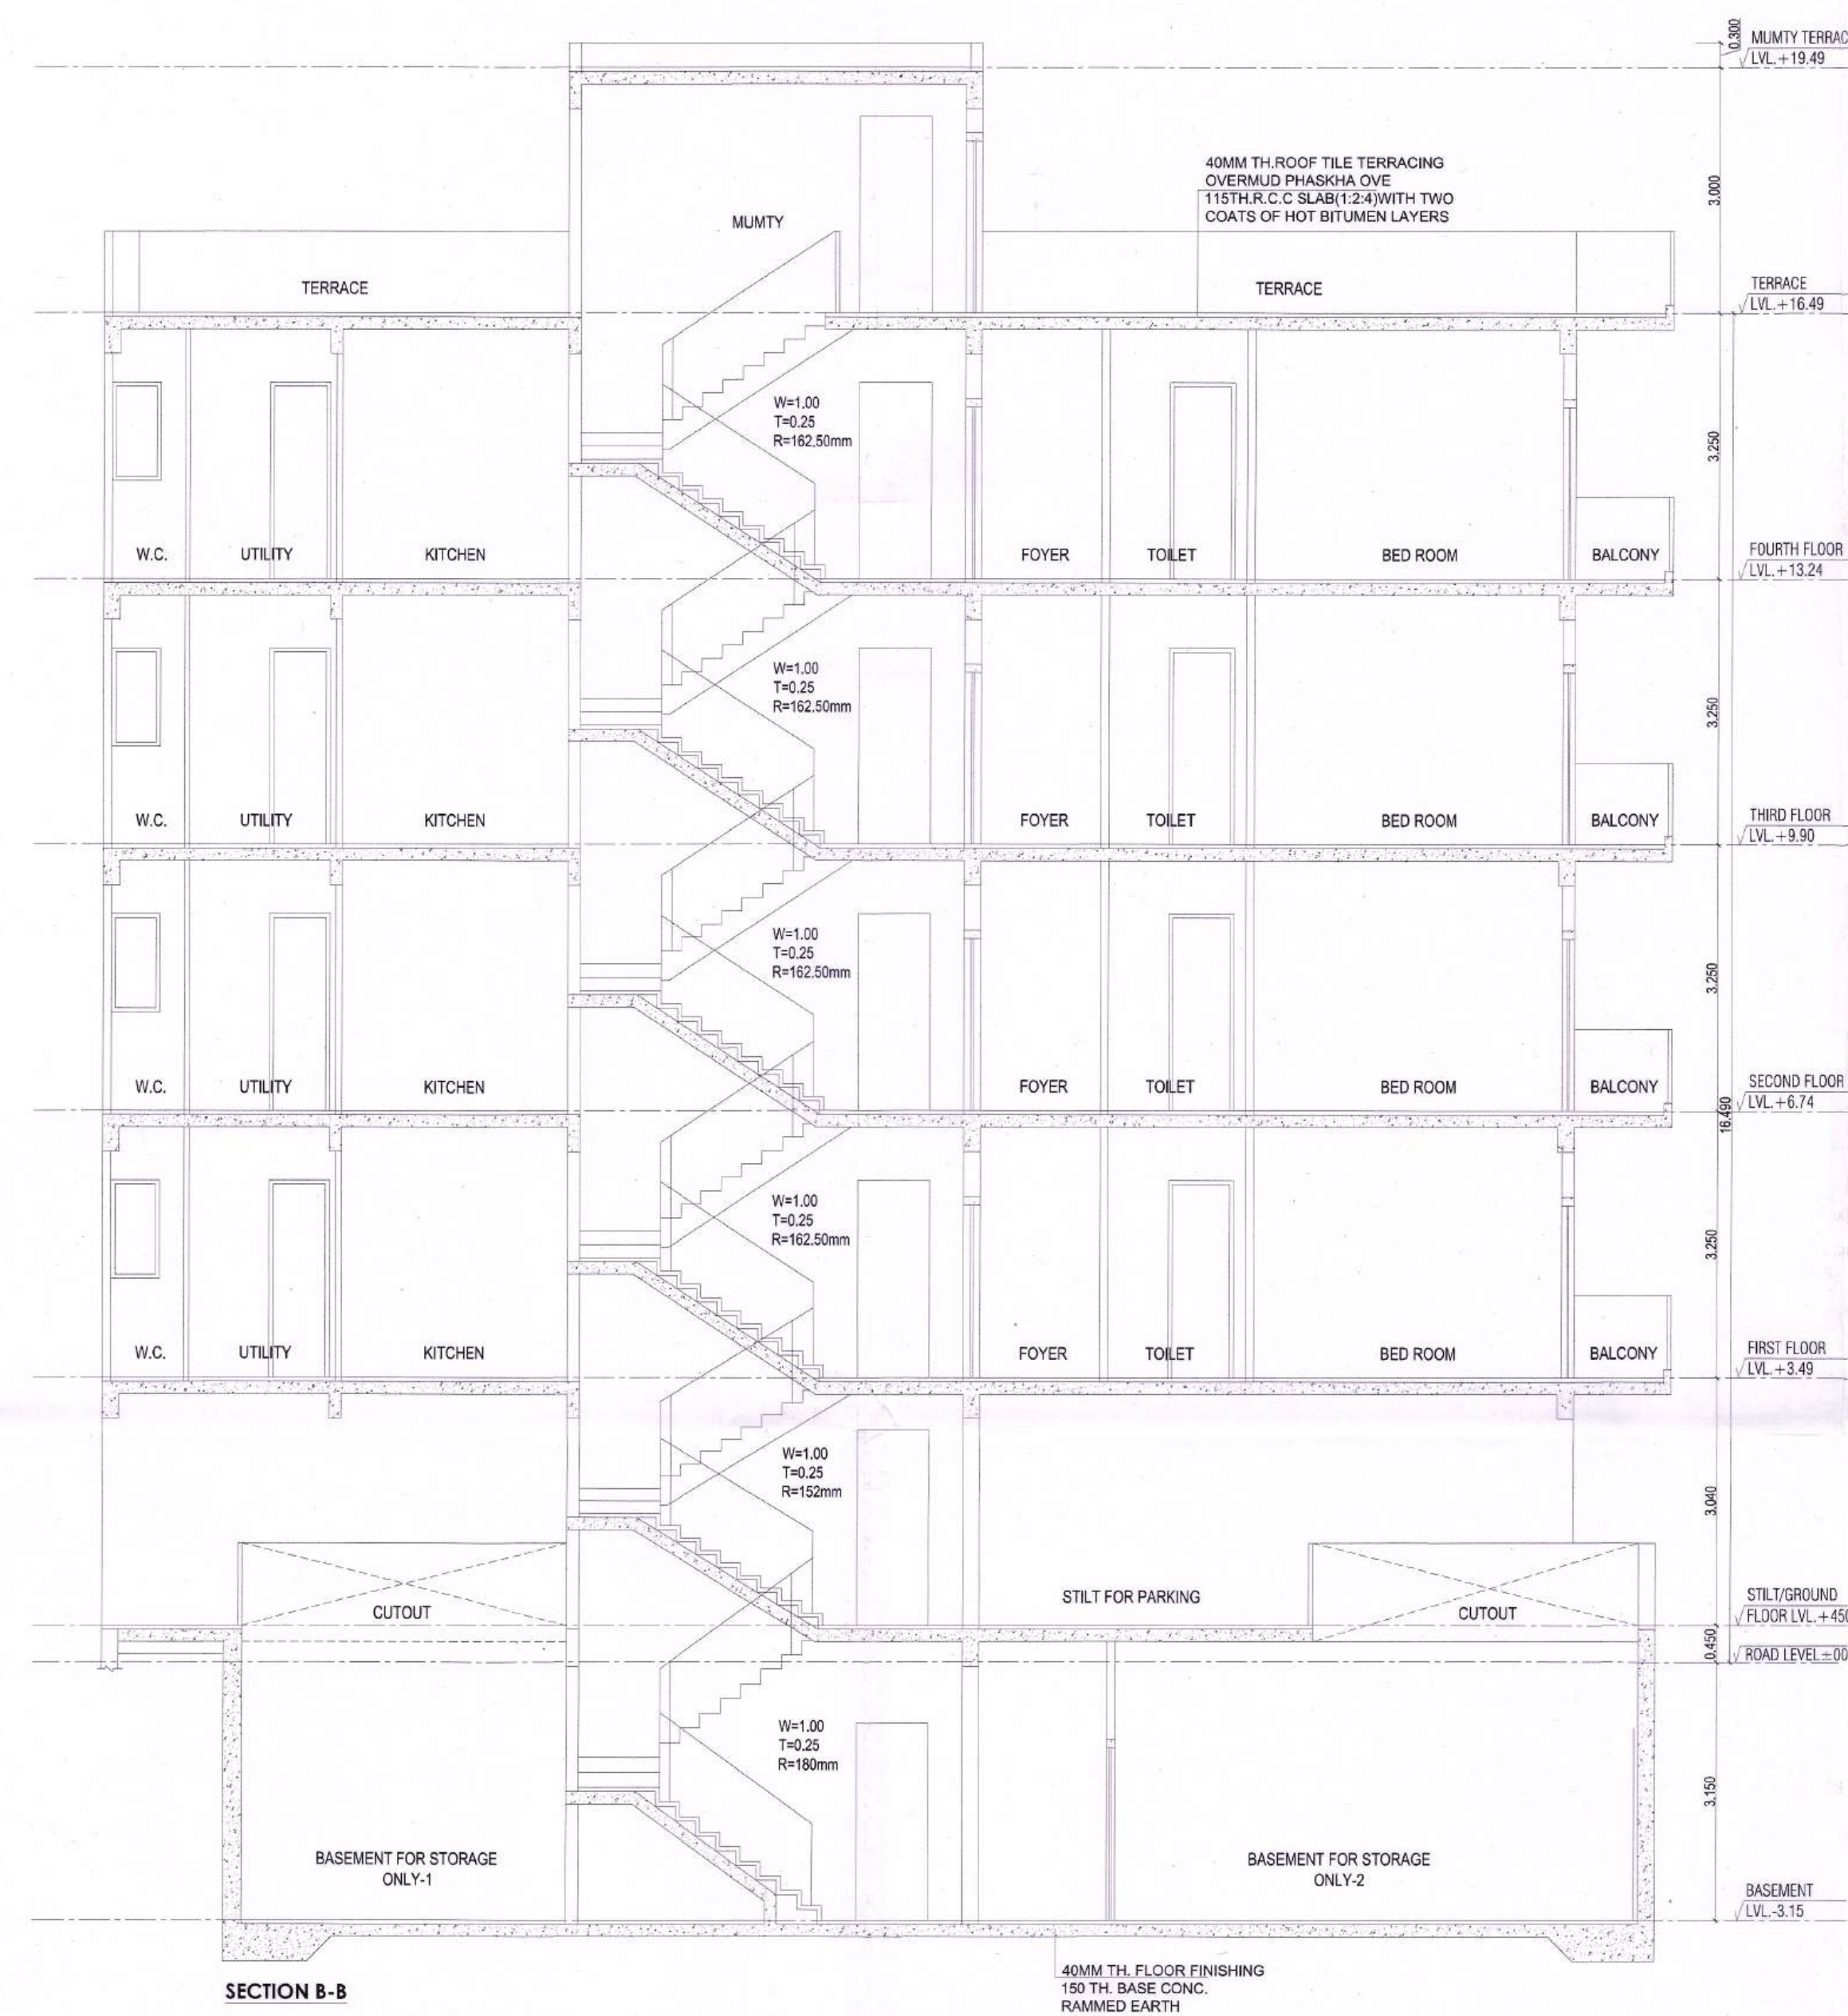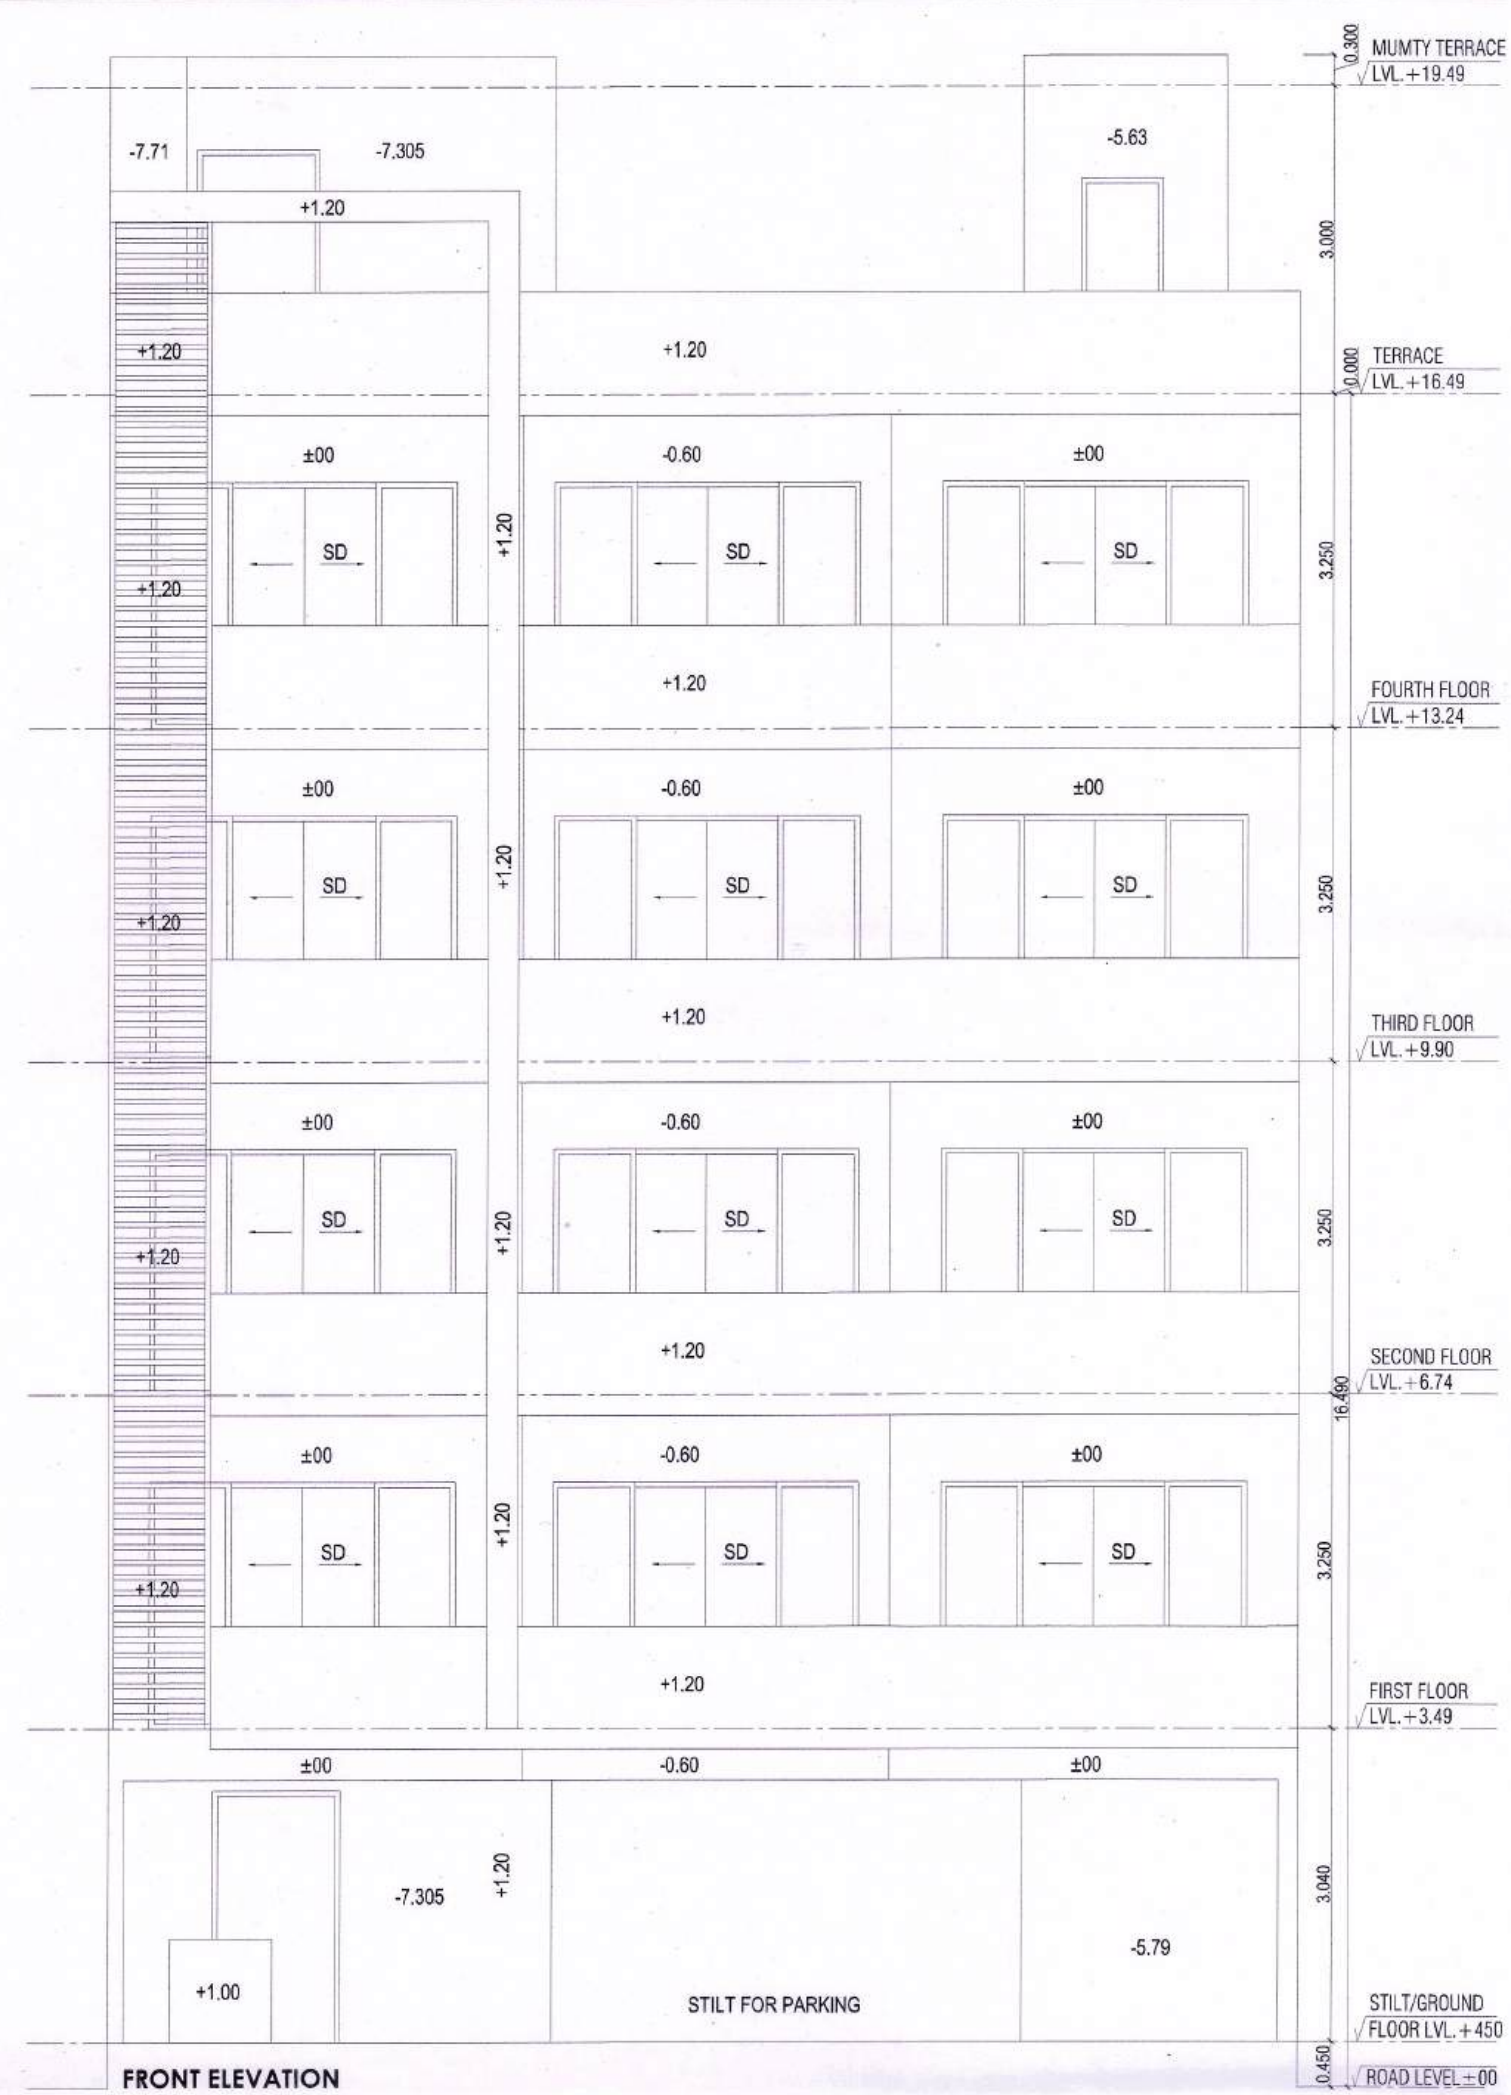

PROJECT
PROPOSED BUILDING PLAN OF PLOT NO. I-51 AREA MEASURING 293.501 SQMT. IN SECTOR - 63, GURUGRAM (HARYANA) FOR M/S ADANI BRAHMA SYNERGY PVT. LTD.

ARCHITECT'S/SUPERVISOR
SEAL & SIGNATURE

Architect
Pallavi Pujara
CA/2011/53312

OWNER/AUTH.
SIGN.



Scale : 1 : 50

Drawing Title:-	Drawing No:-
-----------------	--------------

A-02