




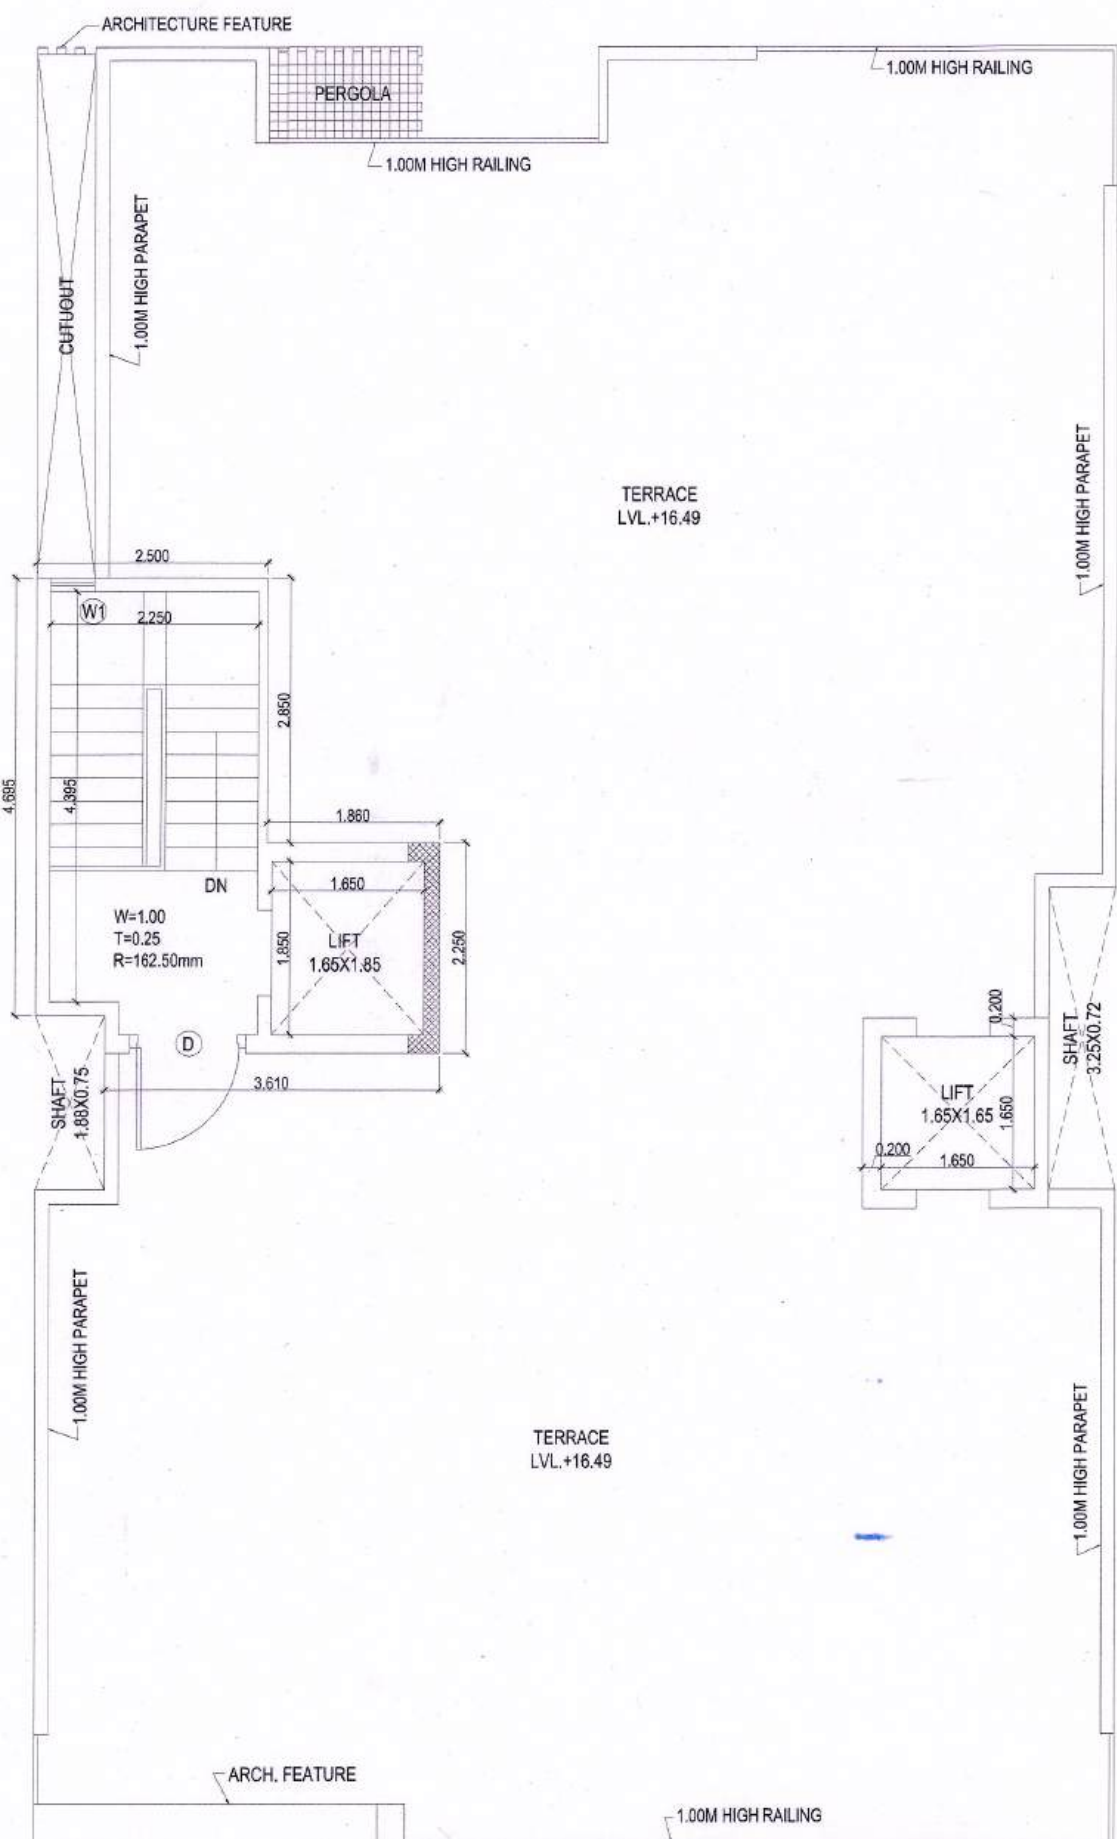


TERRACE PLAN

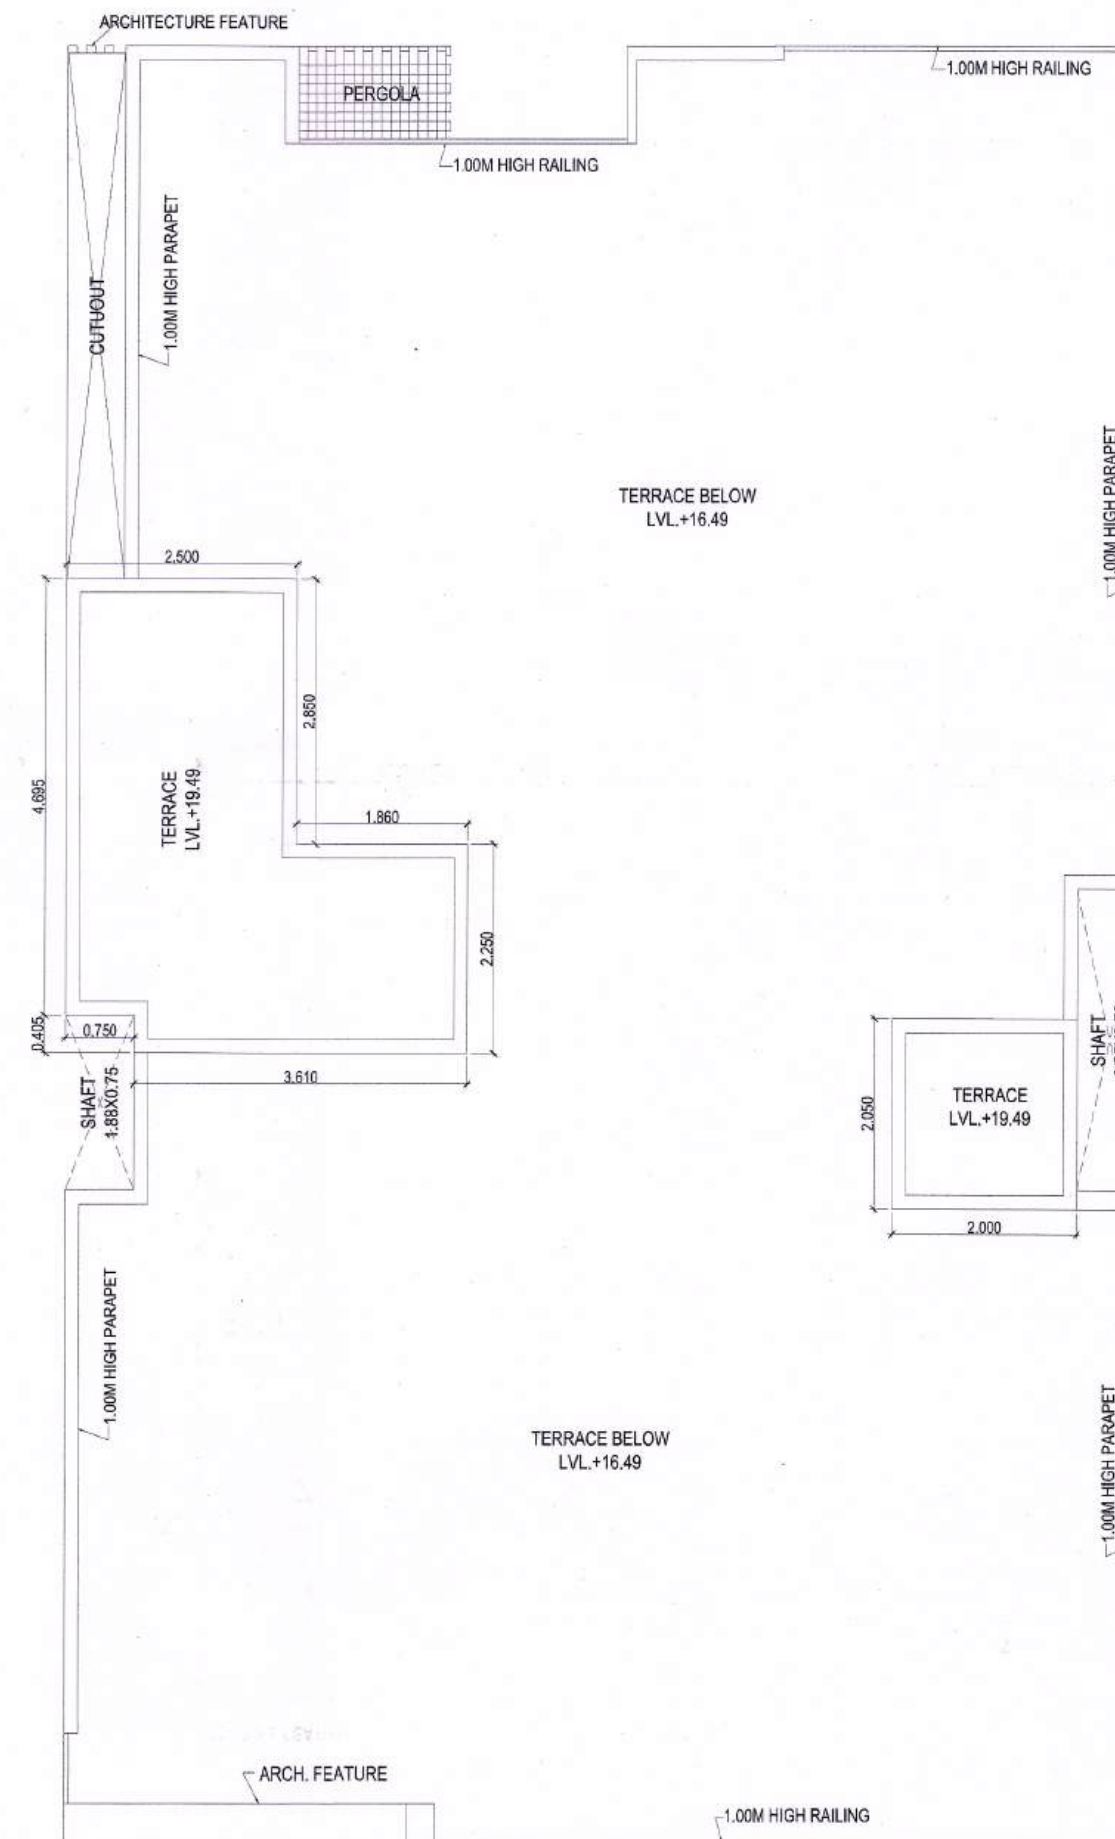


ROOF PLAN

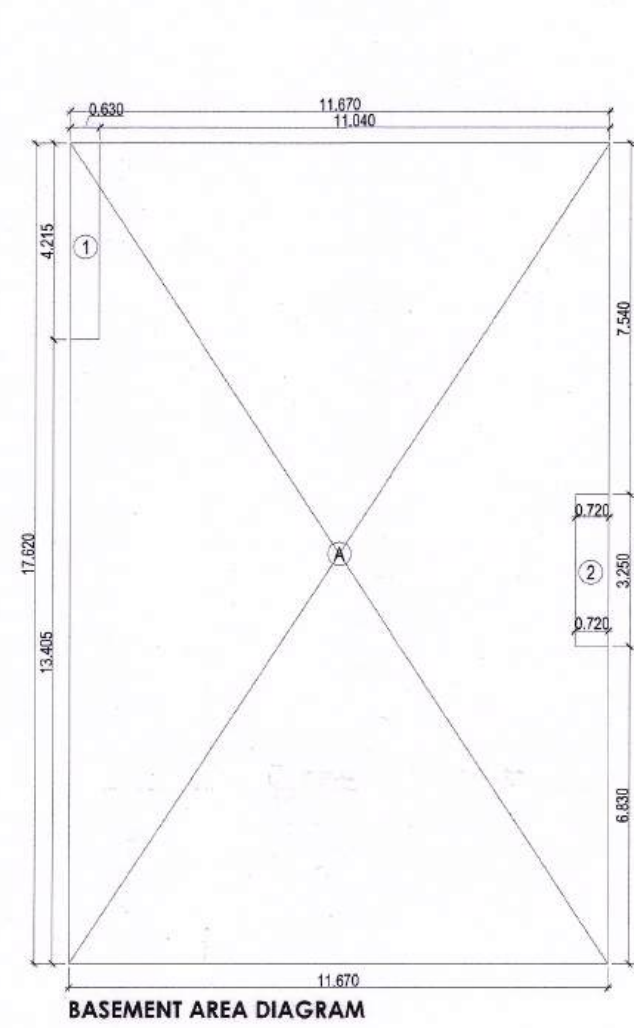

BASEMENT AREA DIAGRAM

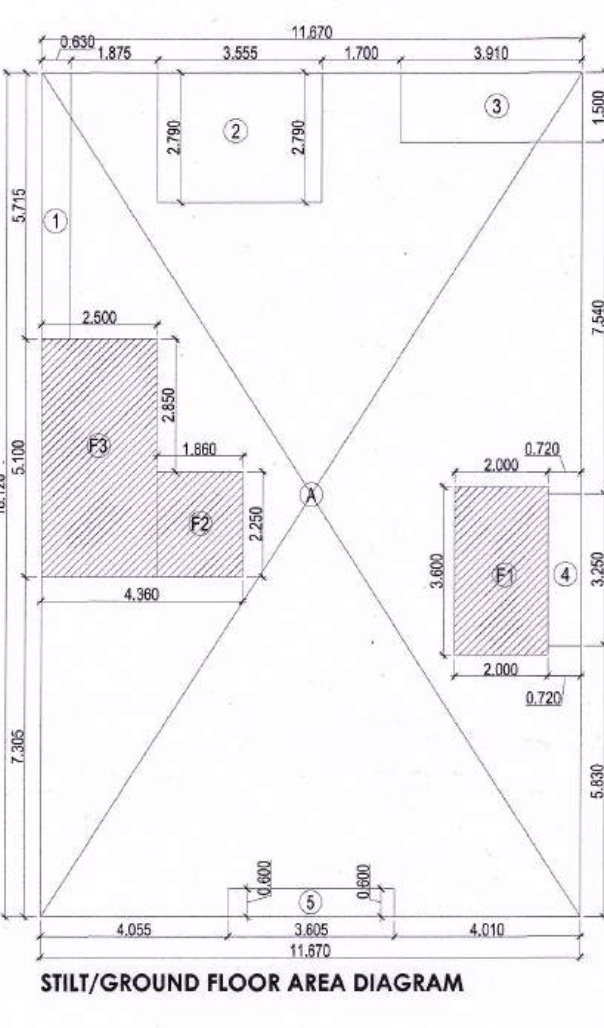


STILT/GROUND FLOOR AREA DIAGRAM


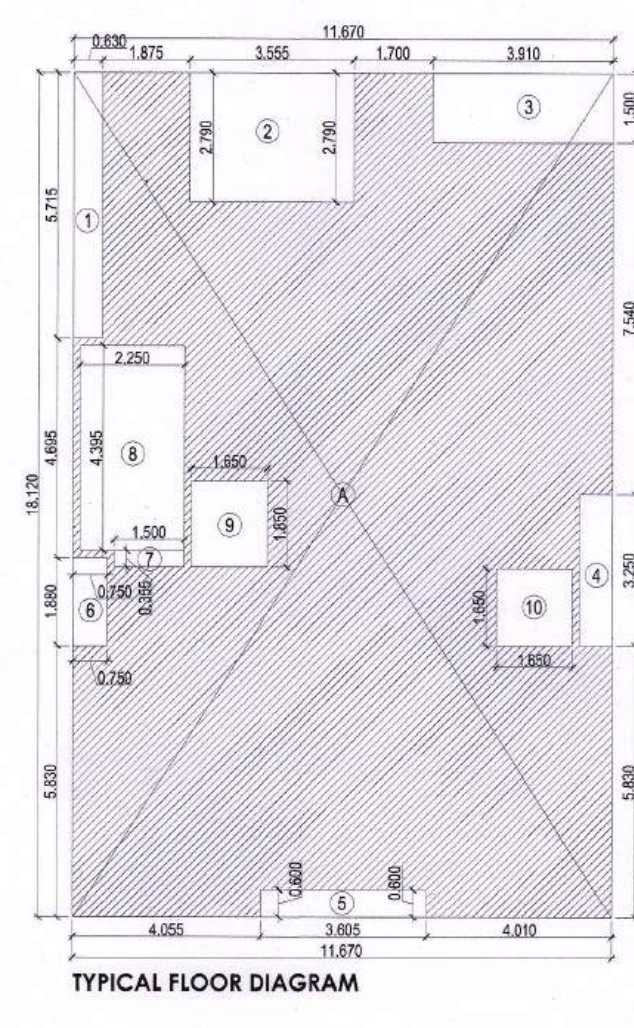


TYPICAL FLOOR DIAGRAM

Sr. No.	TYPE	WIDTH	HEIGHT	CILL	LINTEL
1	D	1.250	2.40		2.40
2	D1	1.000	2.40		2.40
3	D2	0.80	2.40		2.40
4	D3	0.75	2.40		2.40
5	SD	3.00	2.40		2.40
6	DW	1.75	2.40		2.40
7	DW1	1.425	2.40	0.90	2.40
8	W	0.74	1.50	0.60	2.40
9	W1	0.48	1.50	0.60	2.40
10	V	0.80	1.20	1.20	2.40
11	V1	0.57	1.20	1.20	2.40
12	QL	4.00	2.40	00	2.40
13	QL1	2.735	2.40	00	2.40
14	OP	0.80	2.40	00	2.40

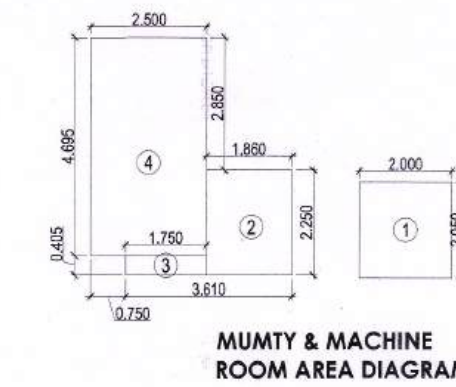

MUMTY & MACHINE ROOM AREA DIAGRAM

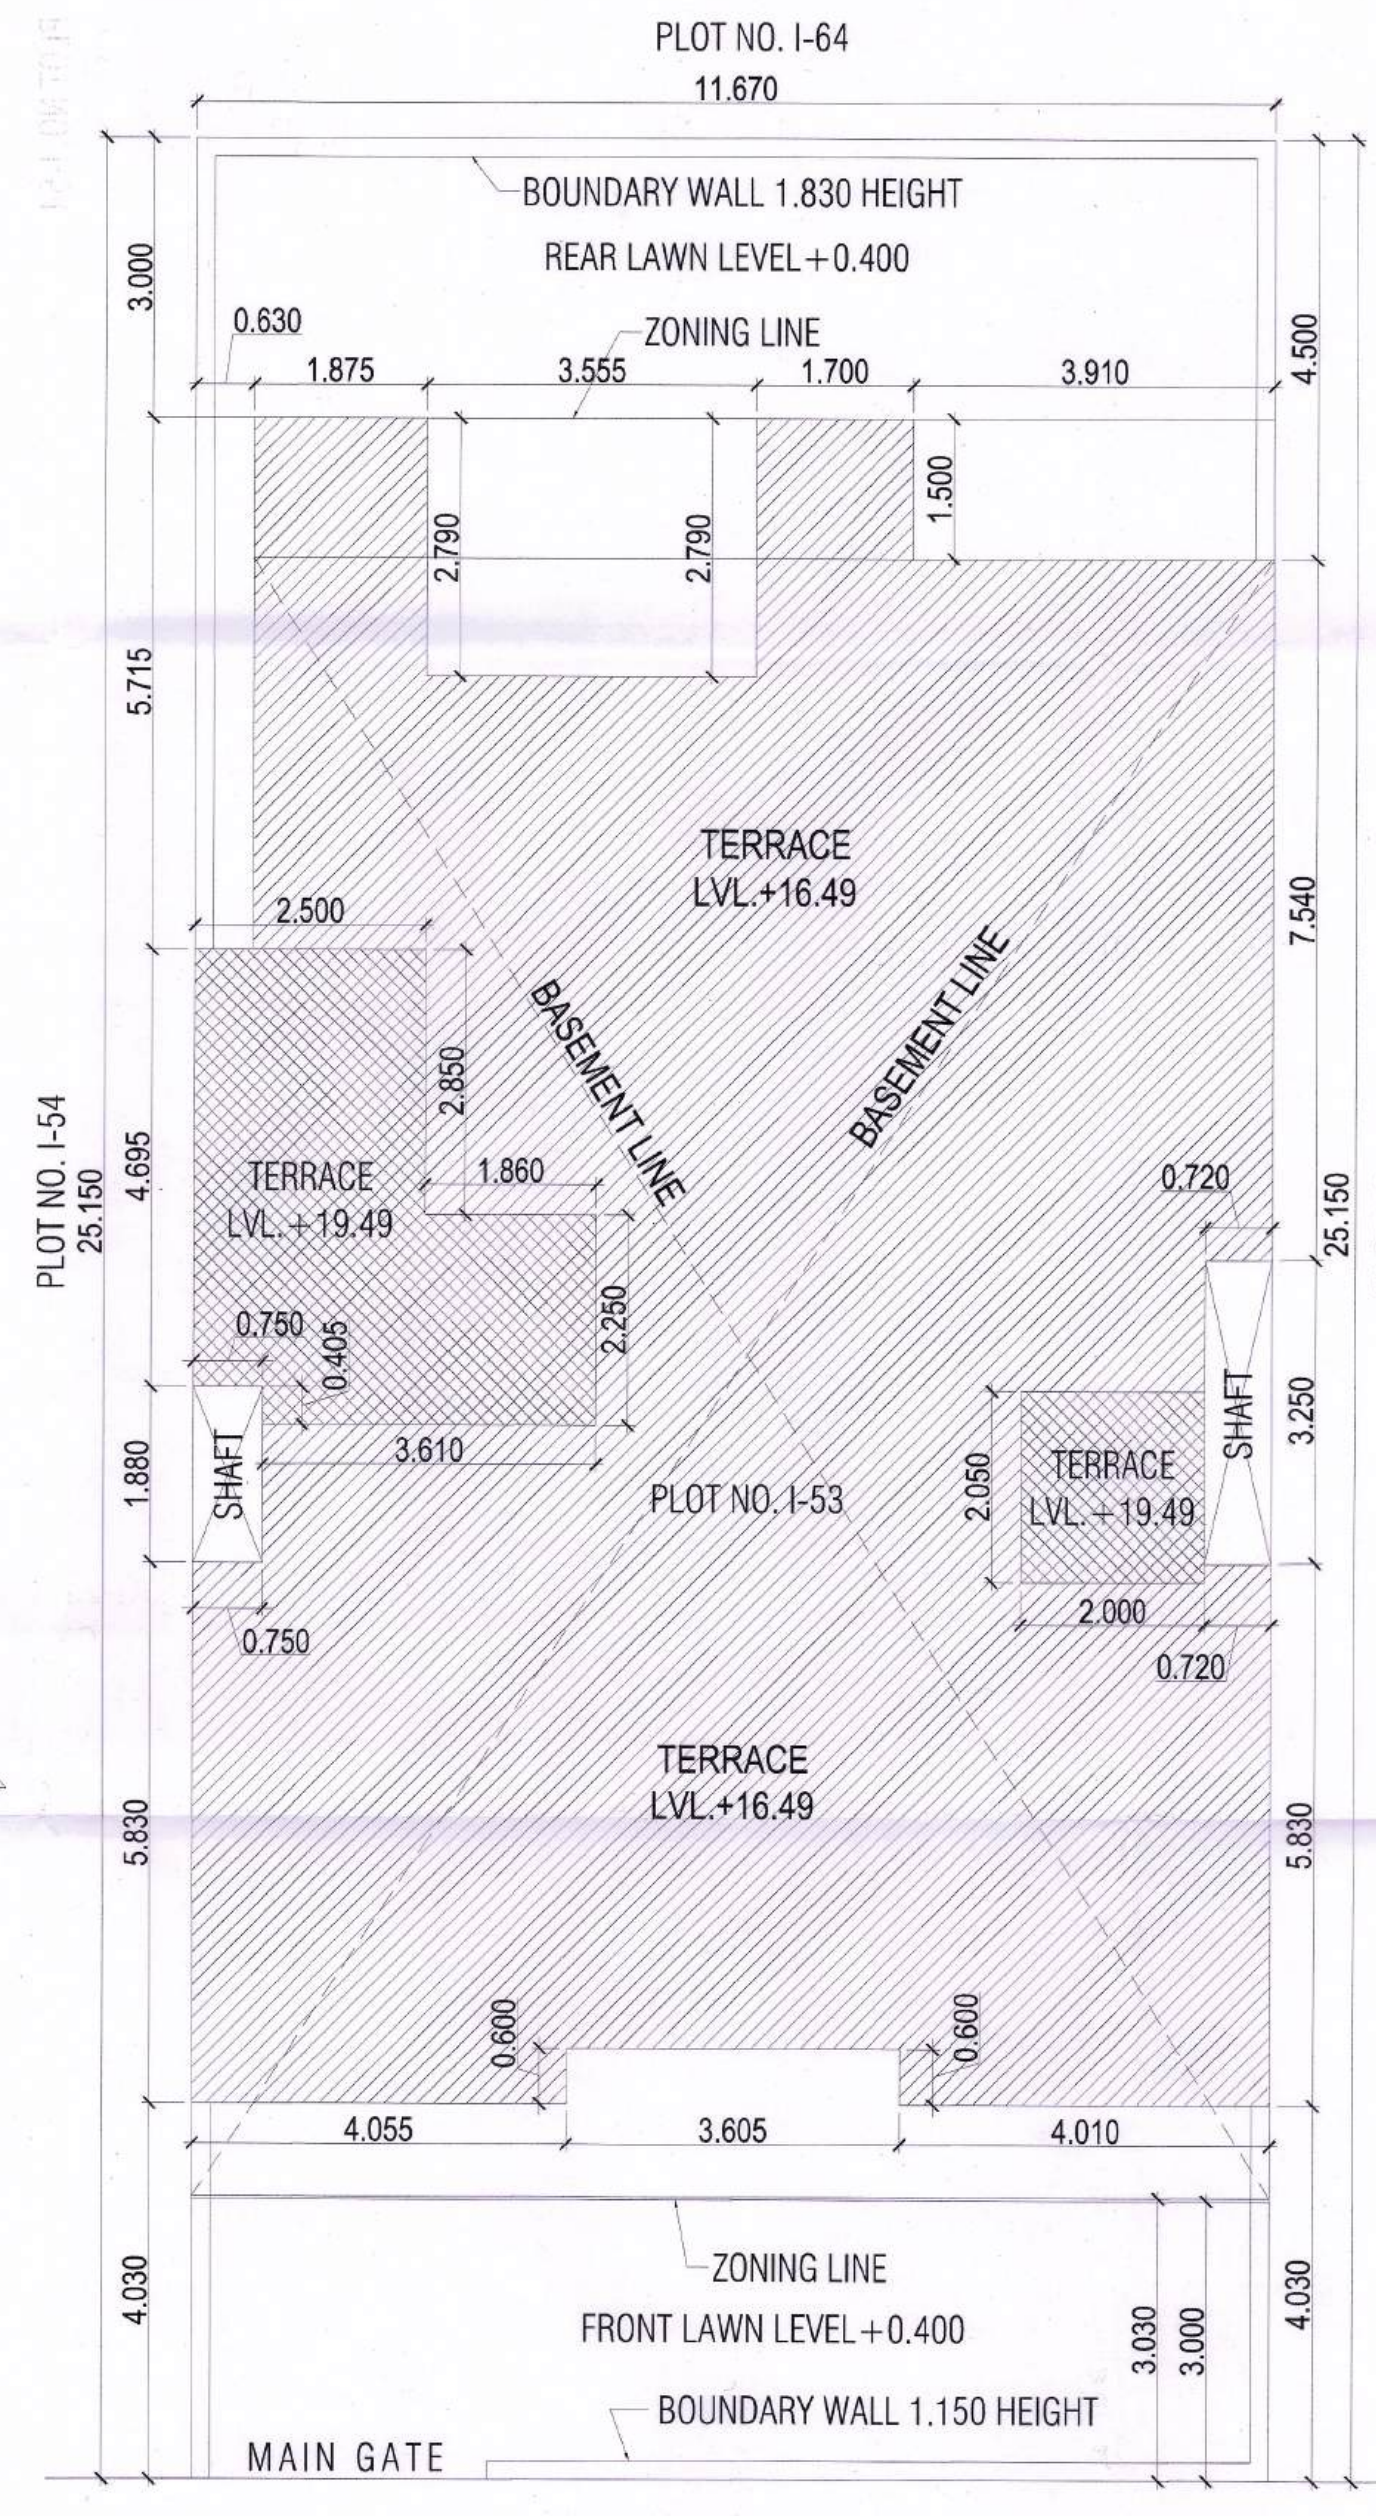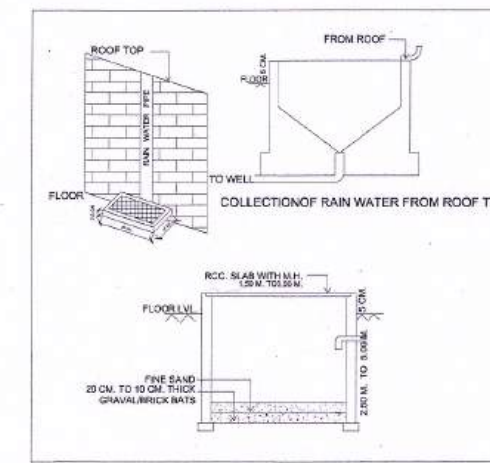

TOTAL PLOT AREA = 11.07X25.15		293.501	SQMT.		
PERM. F.A.R. @ 1.30%		381.551	SQMT.		
TOTAL PERMISSIBLE FAR WITH PURCHASABLE @ 2.40%		704.401	SQMT.		
PERMISSIBLE GROUND COVERAGE @ 66%		193.710	SQMT.		
GROUND COVERAGE AREA DETAILS					
ADDITIONS					
A	1	11.670	18.120	1	211.460
TOTAL ADDITIONS (X) = 211.460					
DEDUCTIONS					
1	1	0.630	5.715	1	3.600
2	1	3.555	2.790	1	9.918
3	1	3.910	1.500	1	5.865
4	1	0.690	3.250	1	2.163
TOTAL DEDUCTIONS (Y) = 21.547					
TOTAL GROUND COVERAGE (X - Y) = 189.913					
PROPOSED COVERED AREA ON BASEMENT FLOOR					
ADDITIONS					
S. NO.	COEFF.	WIDTH	LENGTH	NOS.	AREA IN SQMT.
ADDITIONS					
A	1	11.670	17.620	1	205.625
TOTAL ADDITIONS (X) = 205.625					
DEDUCTIONS					
1	1	0.630	4.215	1	2.655
2	1	0.720	3.250	1	2.340
TOTAL DEDUCTIONS (Y) = 4.995					
TOTAL BASEMENT AREA (X - Y) = 200.630					
PROPOSED COVERED AREA ON STILT/GROUND FLOOR					
ADDITIONS					
A	1	11.670	18.120	1	211.460
TOTAL ADDITIONS (X) = 211.460					
DEDUCTIONS					
1	1	0.630	5.715	1	3.600
2	1	3.555	2.790	1	9.918
3	1	3.910	1.500	1	5.865
4	1	0.720	3.250	1	2.340
5	1	3.605	0.600	1	2.163
TOTAL DEDUCTIONS (Y) = 20.887					
TOTAL AREA (X - Y) = 190.573					
PROPOSED COVERED AREA (F.A.R.)					
F1	1	2.000	3.600	1	7.200
F2	1	1.880	2.750	1	5.180
F3	1	2.300	5.400	1	12.420
TOTAL GROUND FLOOR AREA = 24.800					
PROPOSED STILT AREA (A1 - B1)				= 160.438	
PROPOSED COVERED AREA ON FIRST FLOOR					
ADDITIONS					
A	1	11.670	18.120	1	211.460
TOTAL ADDITIONS (X) = 211.460					
DEDUCTIONS					
1	1	0.630	5.715	1	3.600
2	1	3.555	2.790	1	9.918
3	1	3.910	1.500	1	5.865
4	1	0.720	3.250	1	2.340
5	1	3.605	0.600	1	2.163
TOTAL DEDUCTIONS (Y) = 20.887					
TOTAL AREA (X - Y) = 190.573					
PROPOSED COVERED AREA ON SECOND FLOOR					
SAME AS FIRST FLOOR				= 160.967	
PROPOSED COVERED AREA ON THIRD FLOOR					
SAME AS FIRST FLOOR				= 160.967	
PROPOSED COVERED AREA ON FOURTH FLOOR					
SAME AS FIRST FLOOR				= 160.967	
TOTAL PROPOSED FAR ON ALL FLOOR				= 784.064	
PROPOSED LESS STAIRCASE & LIFT (NON FAR)					
1	1	1.500	1.015	4	6.060
8	1	2.250	4.395	4	39.255
9	1	1.650	1.800	4	23.520
10	1	1.650	1.650	4	20.880
TOTAL AREA = 64.785					
PROPOSED MUMTY AREA (NON FAR)					
1	1	2.000	2.600	1	5.180
2	1	1.960	2.650	1	4.880
3	1	1.760	1.900	1	3.336
4	1	2.500	4.695	1	11.738
TOTAL MUMTY AREA = 20.734					
TOTAL BUILDUP AREA (BASEMENT+STILT+TOTAL FAR-LESS STAIR & LIFT+MUMTY)				= 1163.589	



PROJECT
PROPOSED BUILDING PLAN OF PLOT NO. I-53 AREA MEASURING 293.501 SQMT. IN SECTOR - 63, GURUGRAM (HARYANA) FOR M/S ADANI BRAHMA SYNERGY PVT. LTD.

ARCHITECT'S/SUPERVISOR
 SEAL & SIGNATURE
 OWNER/AUTH.
 SEAL
 Architect
 Pallavi Pajari
 CA/2011/53312



12.0 METER WIDE ROAD
 SITE PLAN SCALE 1:100
 NOTE :- GATE & B.WALL AS PER GOVT. STD. DESIGN
 ROAD LEVEL ± 00

Scale : 1 : 50
 Drawing Title:- FLOOR PLANS & AREA DETAILS
 Drawing No:- A-01

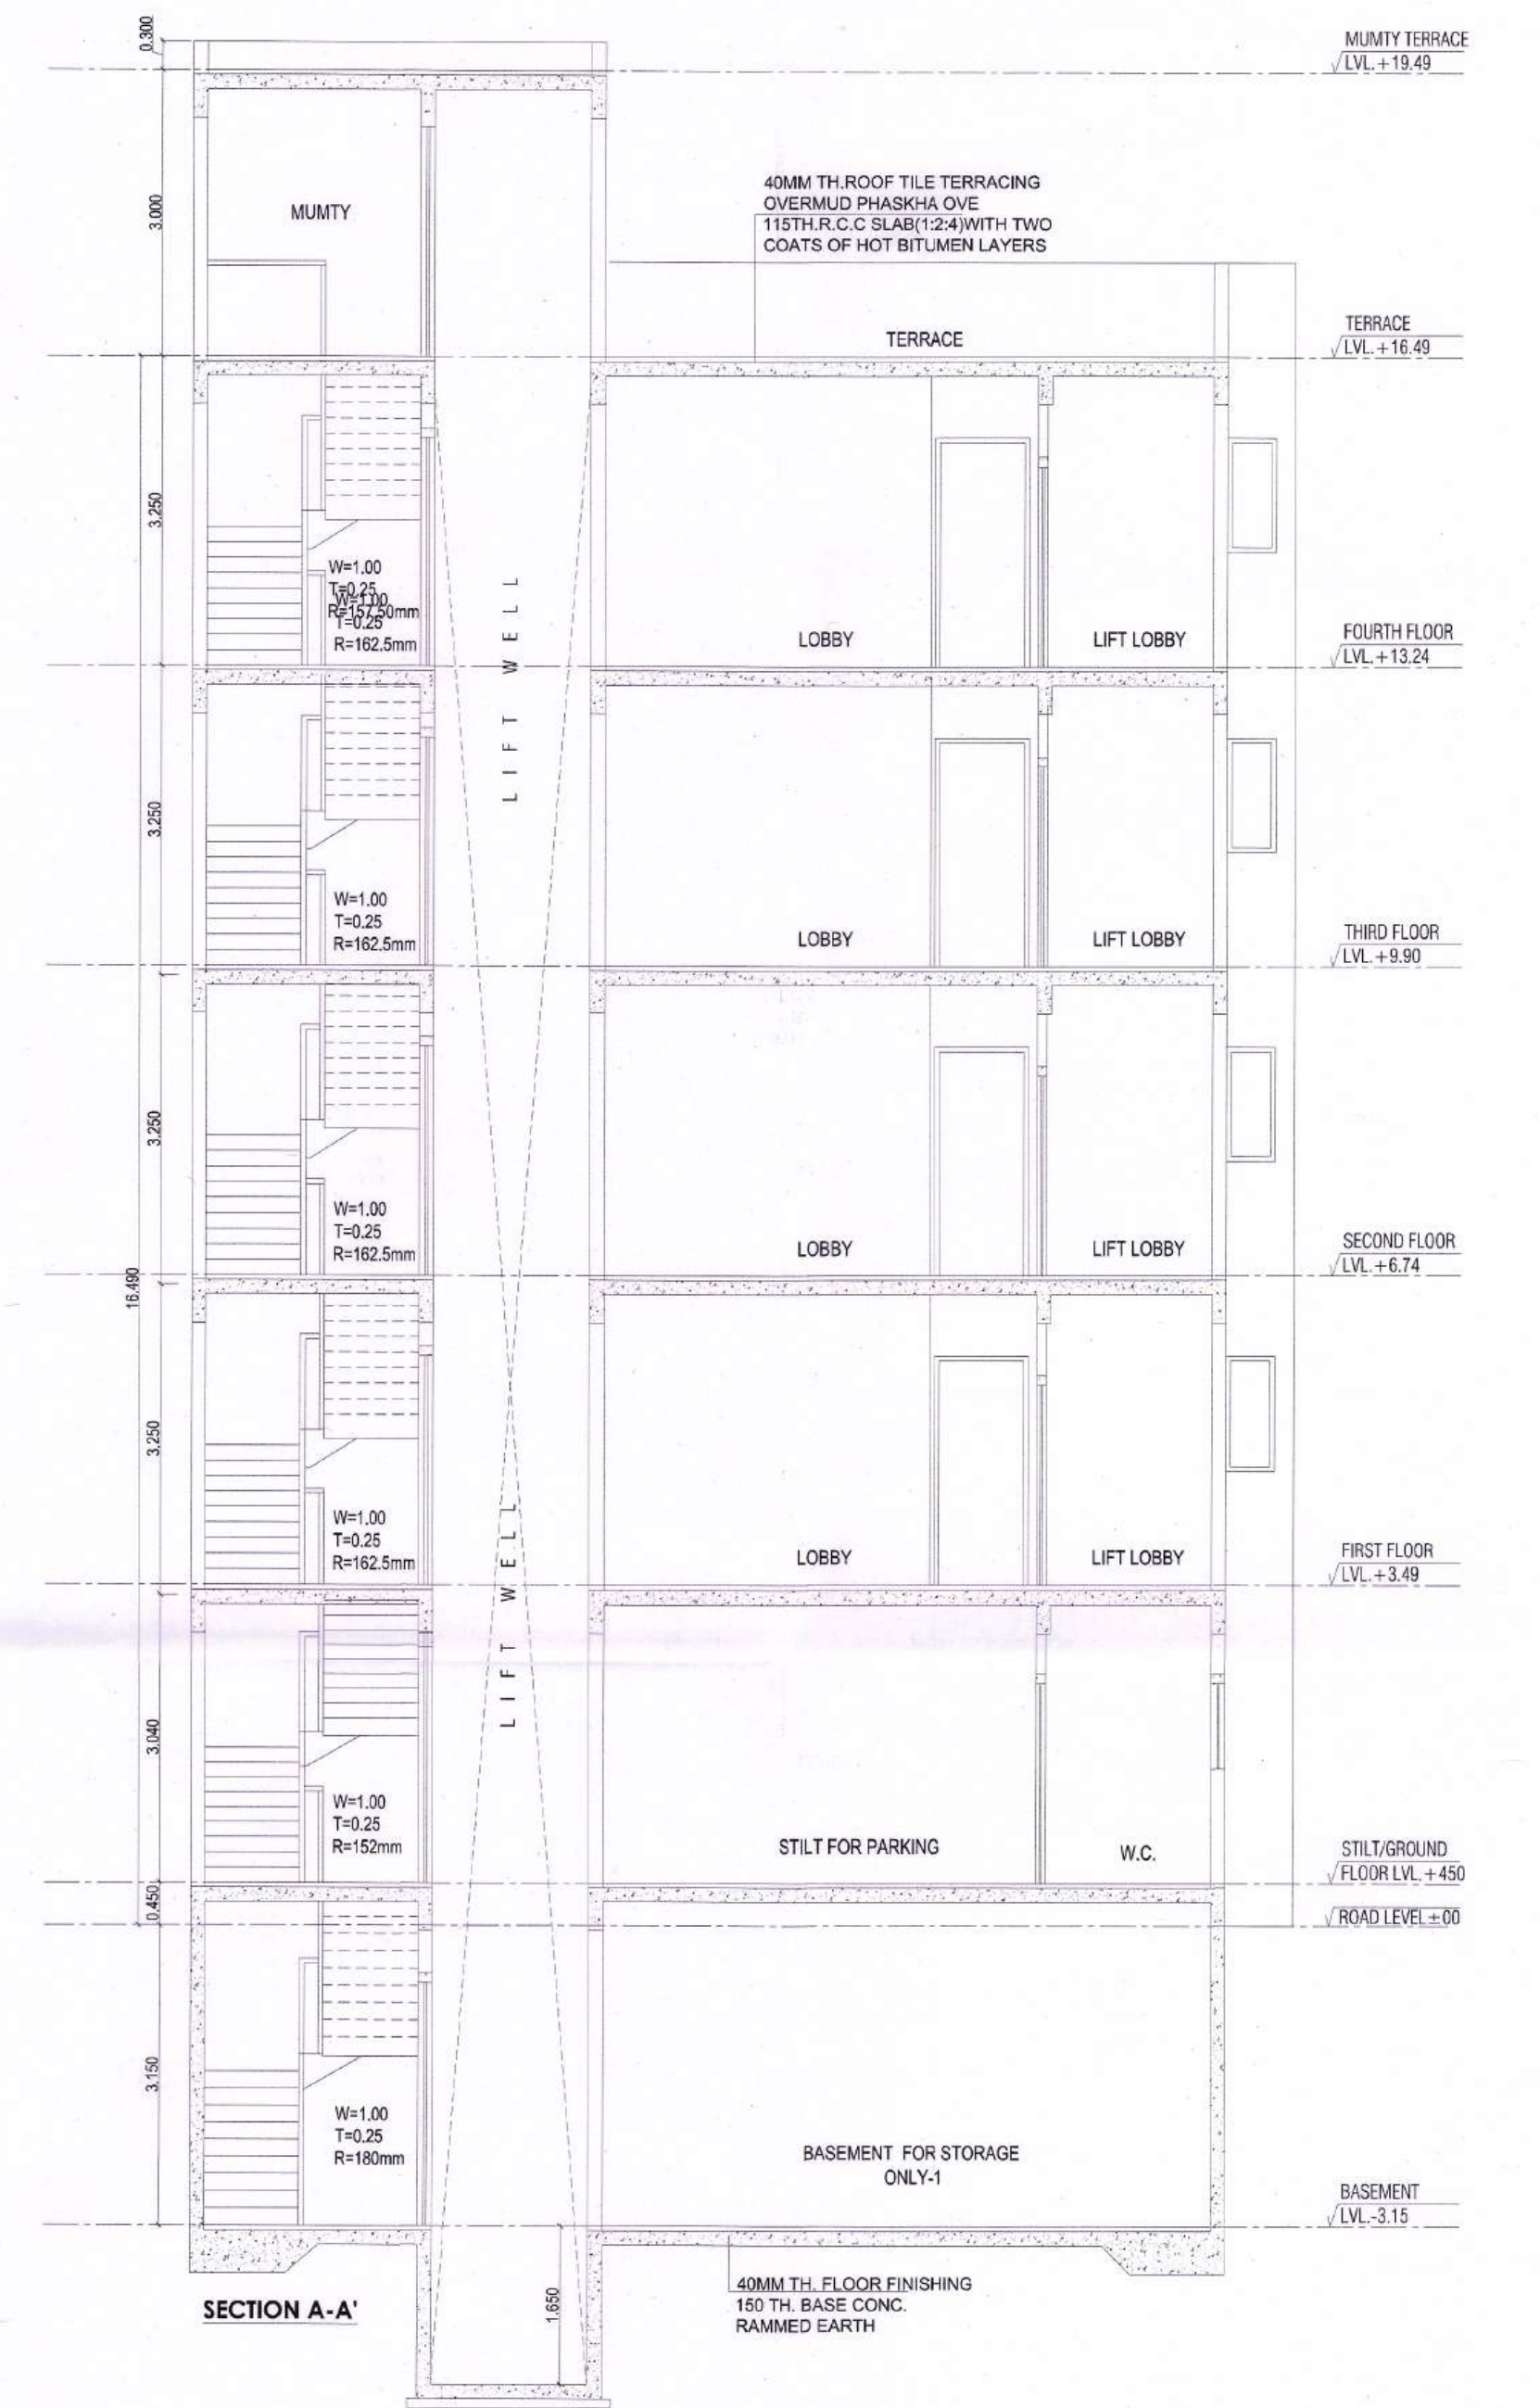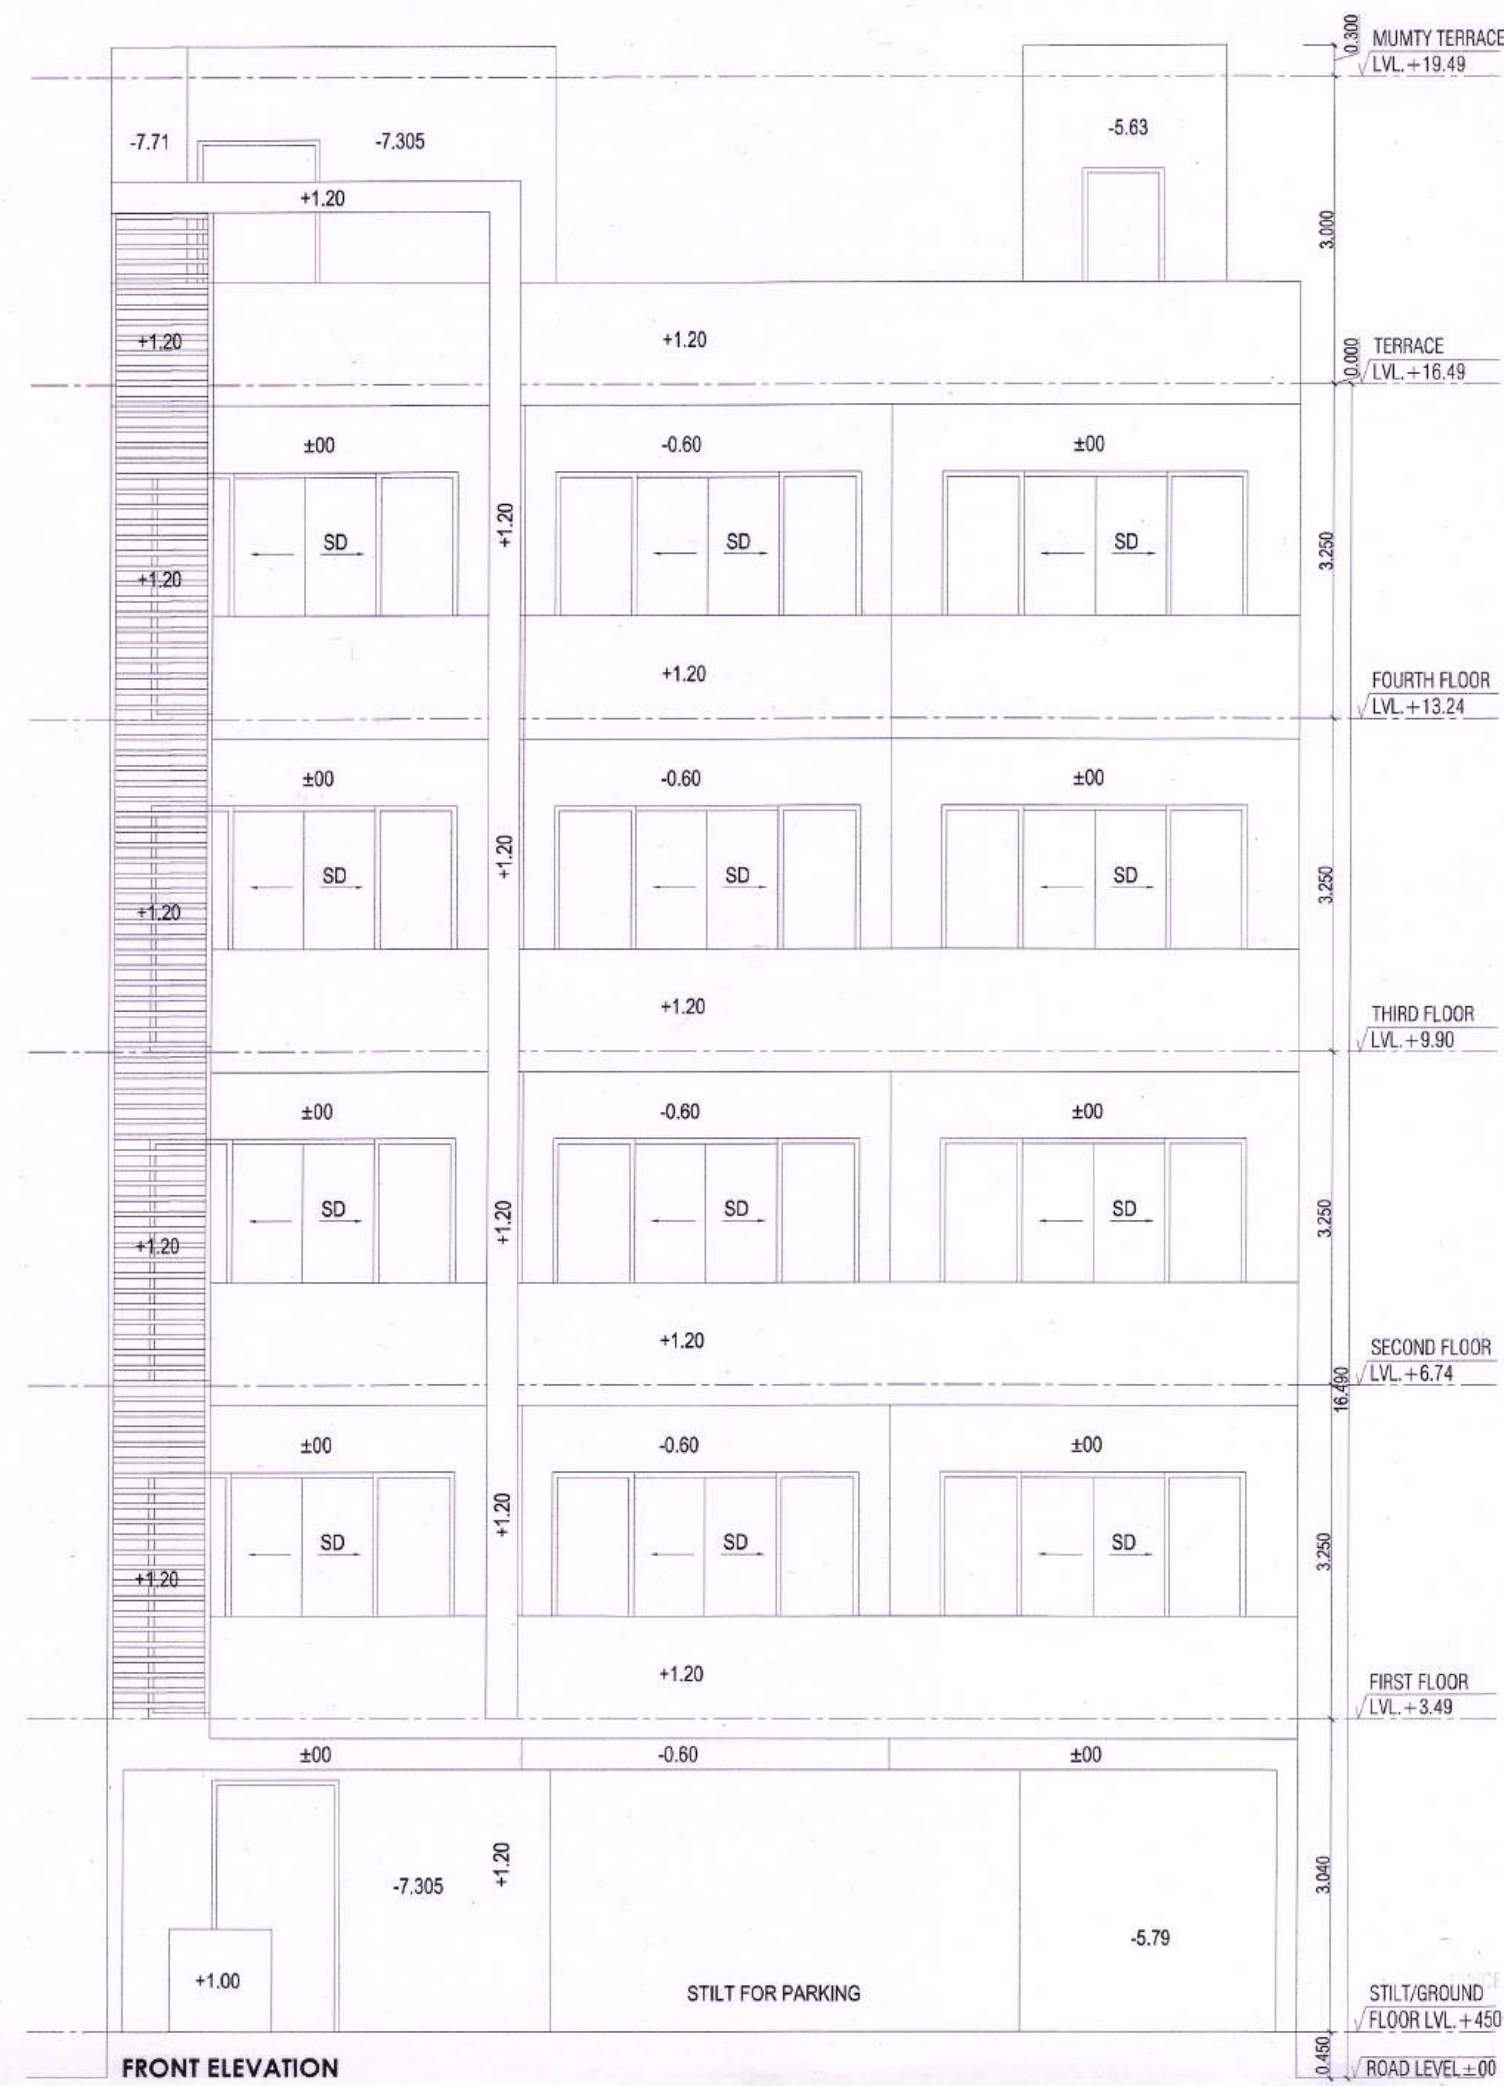

PROJECT
PROPOSED BUILDING PLAN OF PLOT NO. I-53 AREA MEASURING 293.501 SQMT. IN SECTOR - 63, GURUGRAM (HARYANA) FOR M/S ADANI BRAHMA SYNERGY PVT. LTD.

ARCHITECT'S/SUPERVISOR
 SEAL & SIGNATURE
 Architect
Pallavi Pujara
 CA/2011/53312

OWNER/AUTH.
 SIGN.


Scale : **1 : 50**
 Drawing Title: **SECTIONS & ELEVATIONS**
 Drawing No: **A-02**