



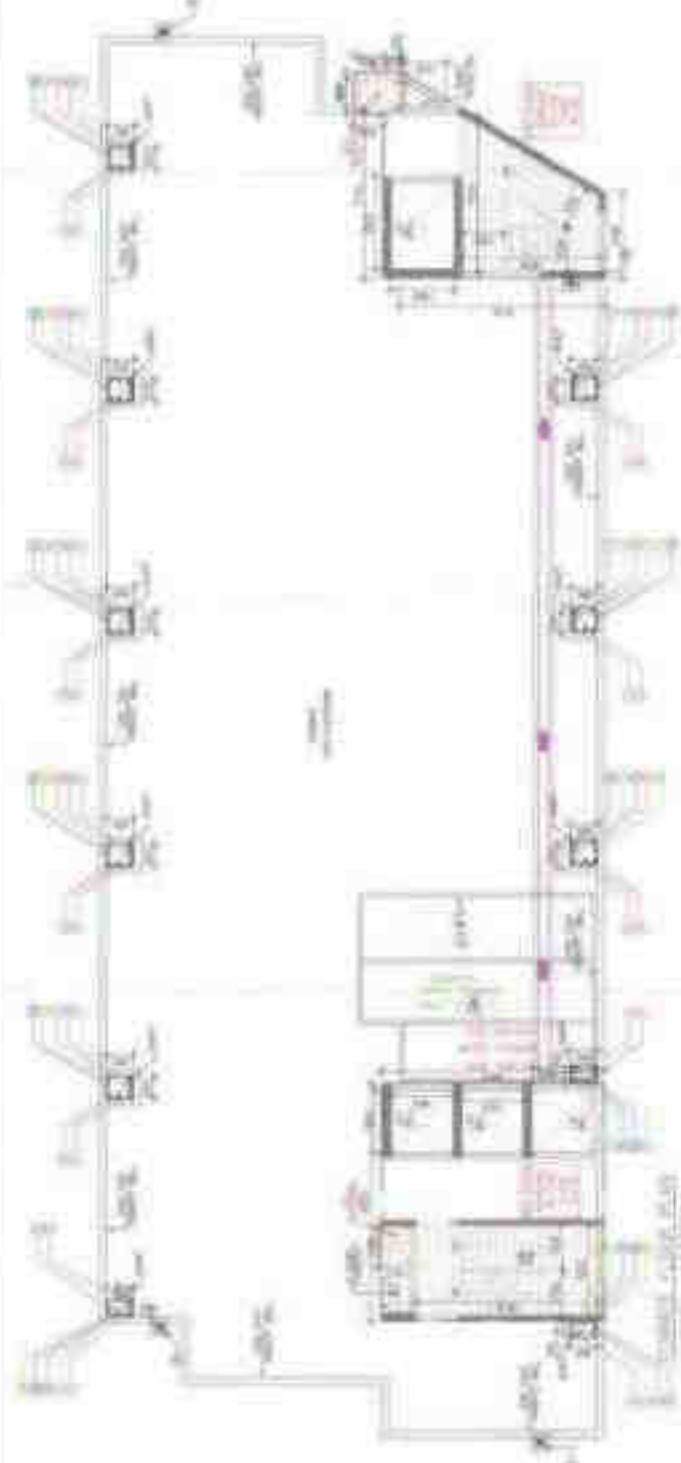


Room No.	Area (sq. m)	Volume (cu. m)
1	10.00	10.00
2	10.00	10.00
PLAN - 1000

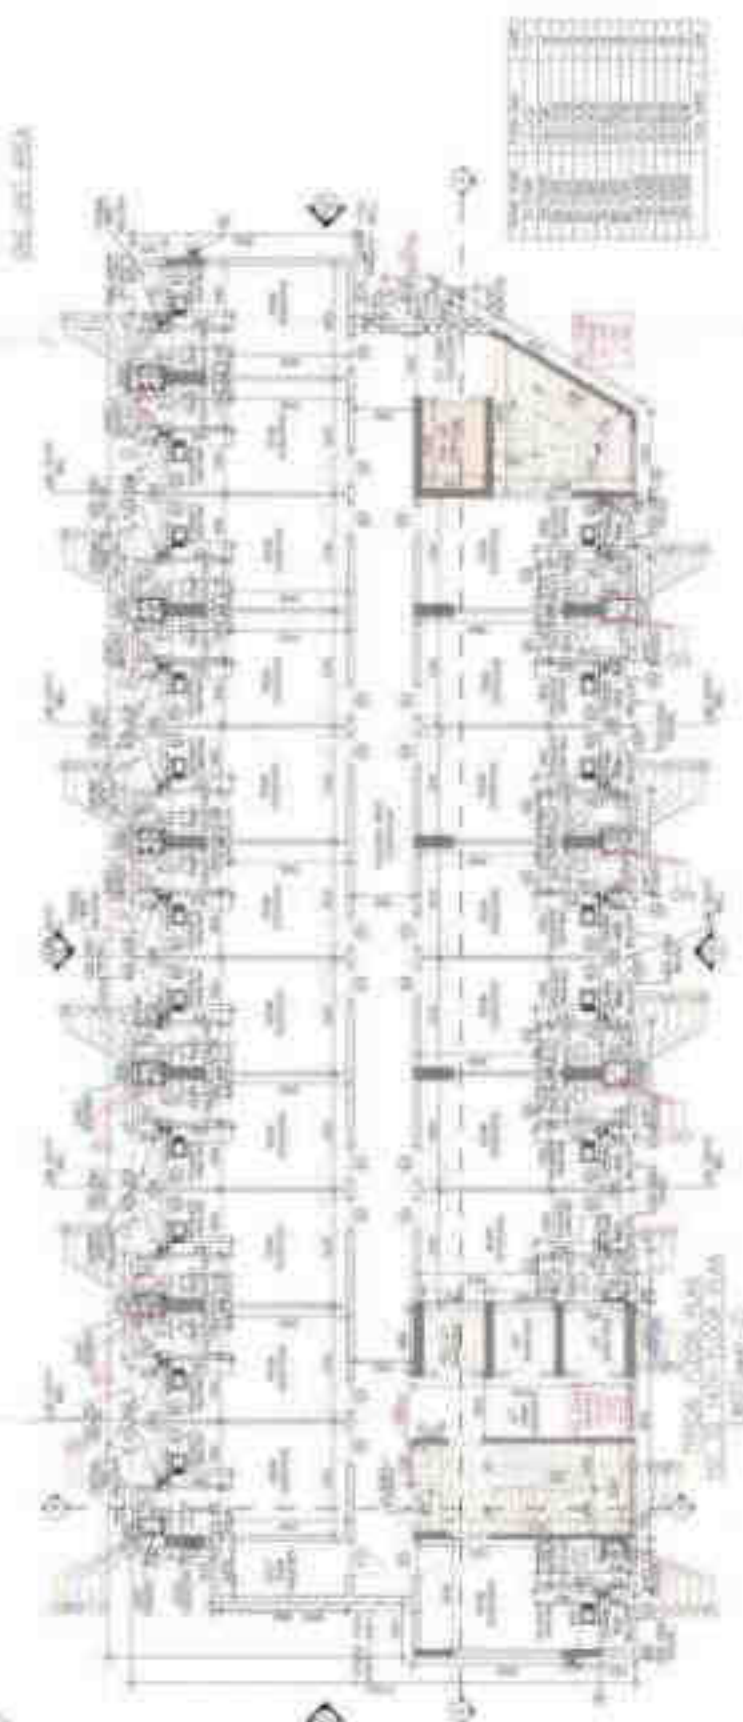


Room No.	Area (sq. m)	Volume (cu. m)
1	10.00	10.00
2	10.00	10.00
AREA CALCULATION OF EXISTING BUILDING (sq. m)

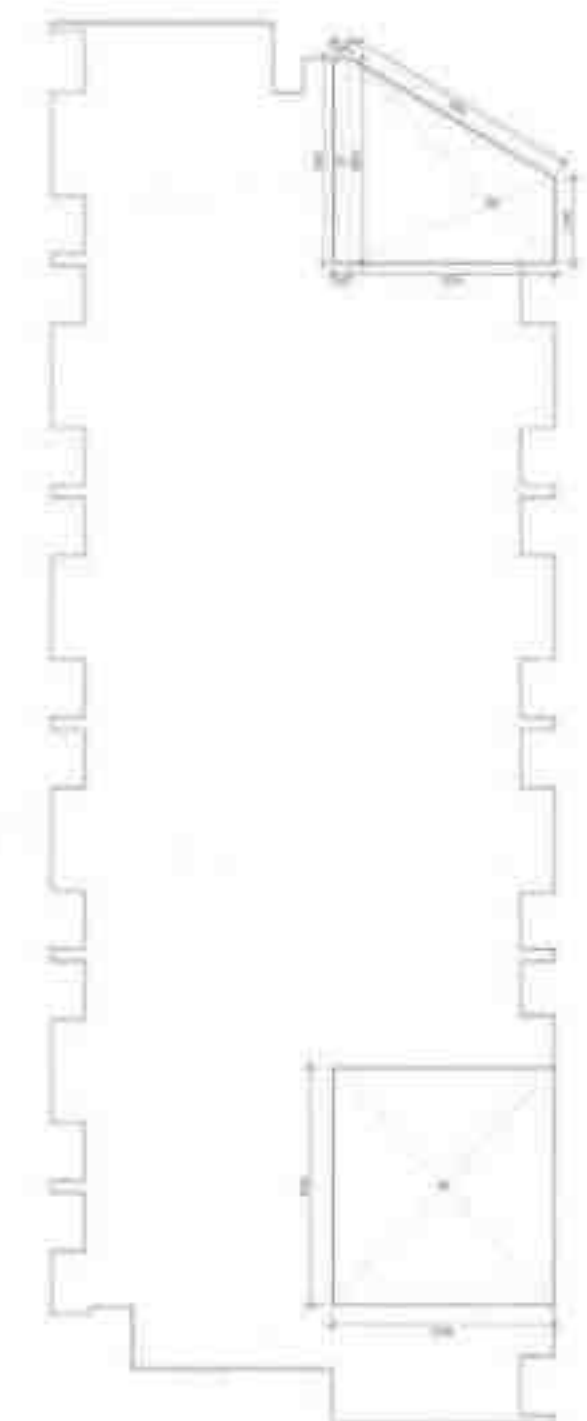


Room No.	Area (sq. m)	Volume (cu. m)
1	10.00	10.00
2	10.00	10.00
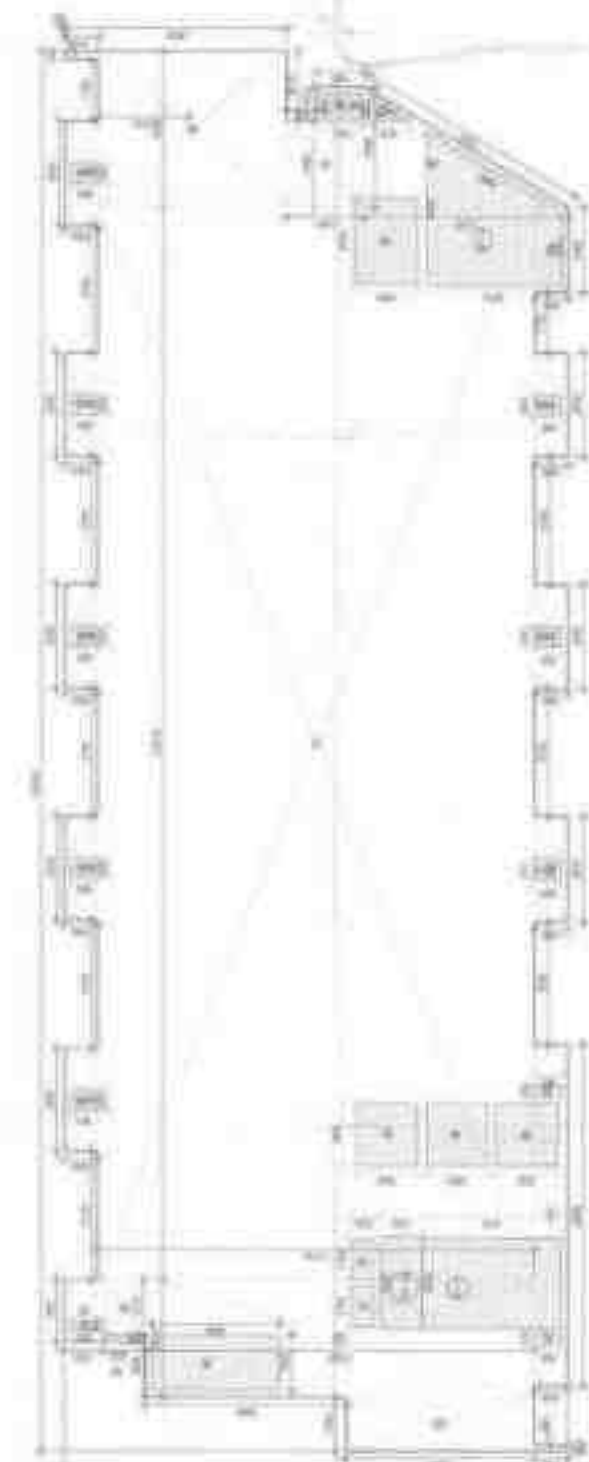

Room No.	Area (sq. m)	Volume (cu. m)
1	10.00	10.00
2	10.00	10.00
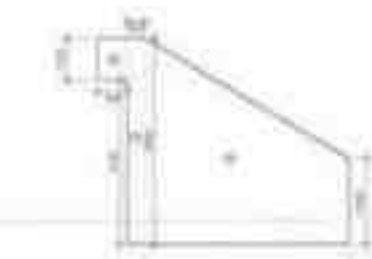

Room No.	Area (sq. m)	Volume (cu. m)
1	10.00	10.00
2	10.00	10.00
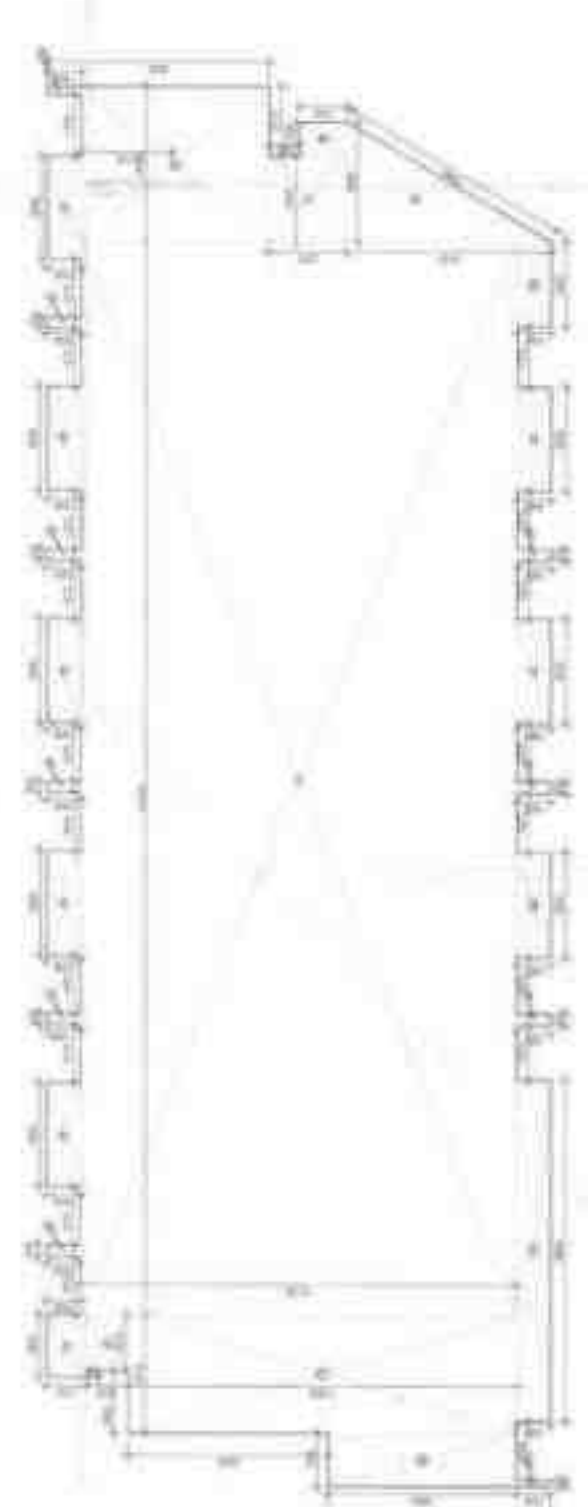

ARCHITECTURAL SECTION - 1000

Architectural drawing showing a plan view of a building wing. The drawing includes various rooms, corridors, and structural elements. A small table is located in the top right corner of the drawing area.

Room No.	Area (sq. m)	Volume (cu. m)
1	10.00	10.00
2	10.00	10.00
Architectural drawing showing a plan view of a building wing. The drawing includes various rooms, corridors, and structural elements. A small table is located in the top right corner of the drawing area.

Room Schedule	
Room No.	Description
101	Office
102	Office
Room Schedule	
Room No.	Description
201	Office
202	Office
Architectural drawing showing a floor plan of a building. The drawing includes a title block with the following information:

Project Name: [illegible]
Drawing No.: [illegible]
Scale: [illegible]
Date: [illegible]
Author: [illegible]
Reviewer: [illegible]
Approved: [illegible]
Notes: [illegible]





44




11/11/2007

 STATE OF NEW YORK DEPARTMENT OF HEALTH AND HUMAN SERVICES	OFFICE OF THE ATTORNEY GENERAL STATE OF NEW YORK	
---	---	---	---	---	---

THIS IS A PRELIMINARY DESIGN DRAWING
 prepared for the purpose of making
 preliminary estimates only.
 It should not be used for construction.

 
 Engineer Architect
 10/10/2010

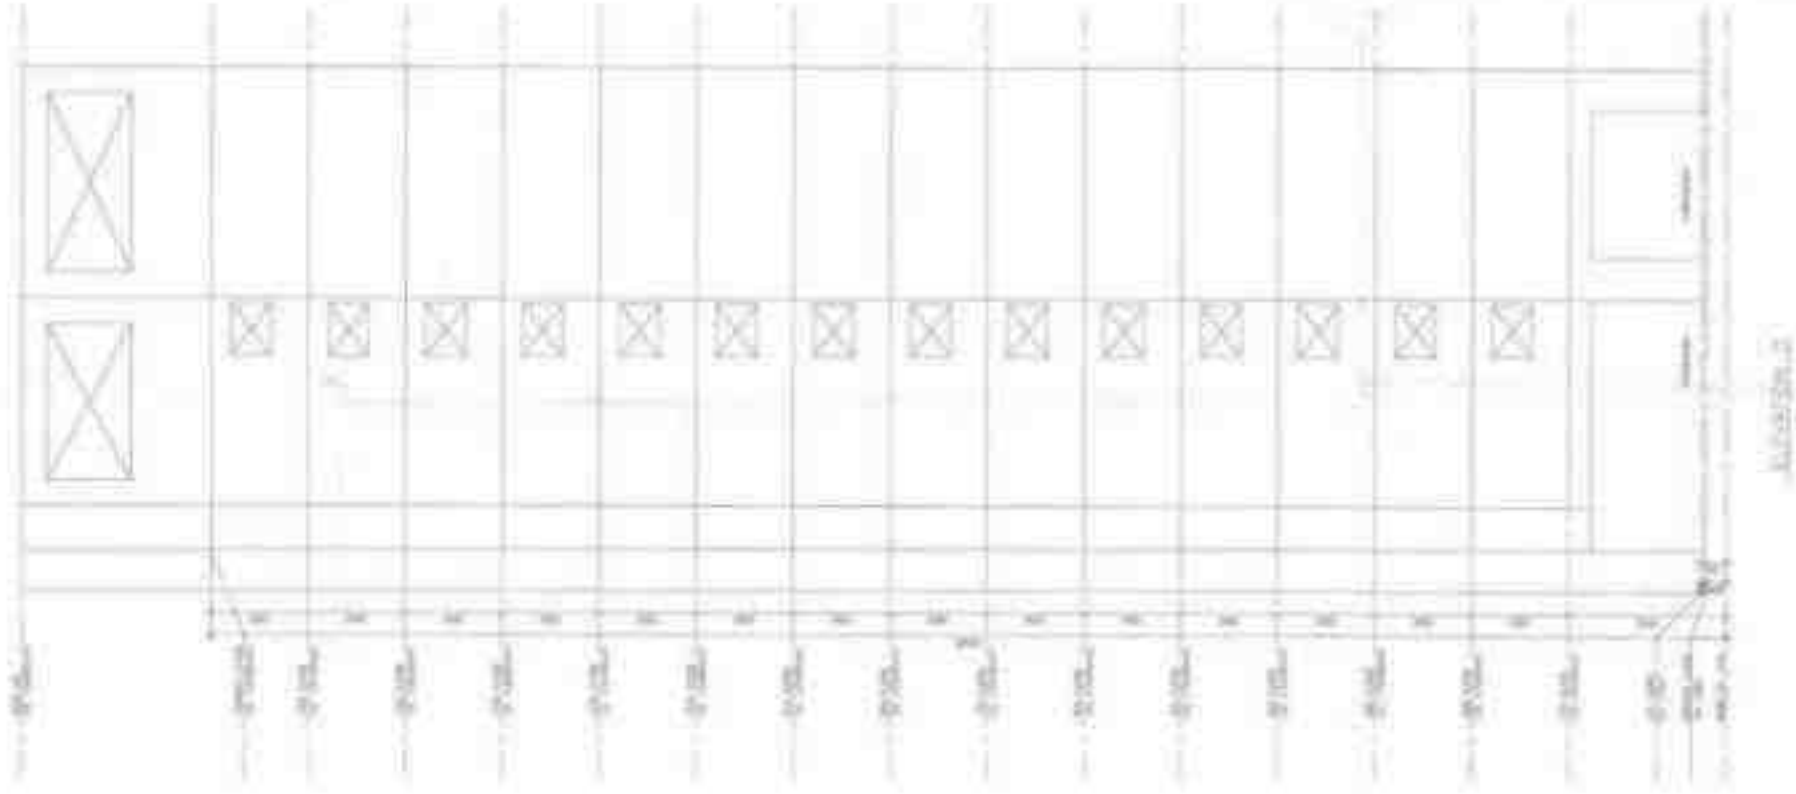

 Engineer	
Project No.	10/10/2010
Client	10/10/2010
Architect	10/10/2010
Engineer	10/10/2010
Scale	1/8" = 1'-0"

Sheet No.	Scale
101	1" = 100'

Item	Description	Quantity	Unit	Notes
1	Excavation	100	cu yd	
2	Backfill	100	cu yd	
3	Gravel	100	cu yd	
4	Asphalt	100	sq yd	
5	Concrete	100	cu yd	
6	Rebar	100	lb	
7	Formwork	100	sq ft	
8	Paint	100	gal	
9	Lighting	100	ft	
10	Signage	100	sq ft	

TABLE 4 - REVERSE SIDE OF PHASE 1 & 2

Item	Description	Quantity	Unit	Notes
1	Excavation	100	cu yd	
2	Backfill	100	cu yd	
3	Gravel	100	cu yd	
4	Asphalt	100	sq yd	
5	Concrete	100	cu yd	
6	Rebar	100	lb	
7	Formwork	100	sq ft	
8	Paint	100	gal	
9	Lighting	100	ft	
10	Signage	100	sq ft	

Item	Description	Quantity	Unit	Notes
1	Excavation	100	cu yd	
2	Backfill	100	cu yd	
3	Gravel	100	cu yd	
4	Asphalt	100	sq yd	
5	Concrete	100	cu yd	
6	Rebar	100	lb	
7	Formwork	100	sq ft	
8	Paint	100	gal	
9	Lighting	100	ft	
10	Signage	100	sq ft	

TABLE 5 - EXISTING SANITATION

Item	Description	Quantity	Unit	Notes
1	Excavation	100	cu yd	
2	Backfill	100	cu yd	
3	Gravel	100	cu yd	
4	Asphalt	100	sq yd	
5	Concrete	100	cu yd	
6	Rebar	100	lb	
7	Formwork	100	sq ft	
8	Paint	100	gal	
9	Lighting	100	ft	
10	Signage	100	sq ft	

TABLE 6 - EXISTING SANITATION

Item	Description	Quantity	Unit	Notes
1	Excavation	100	cu yd	
2	Backfill	100	cu yd	
3	Gravel	100	cu yd	
4	Asphalt	100	sq yd	
5	Concrete	100	cu yd	
6	Rebar	100	lb	
7	Formwork	100	sq ft	
8	Paint	100	gal	
9	Lighting	100	ft	
10	Signage	100	sq ft	


DATE: 10/1/2014
 DRAWN BY: [Name]
 CHECKED BY: [Name]
 APPROVED BY: [Name]



DATE: 10/1/2014
 DRAWN BY: [Name]
 CHECKED BY: [Name]
 APPROVED BY: [Name]



 GOVERNMENT OF KARNATAKA MINISTRY OF HEALTH AND FAMILY WELFARE DEPARTMENT OF PUBLIC HEALTH Dr. S. S. Srinivas Secretary to Government	
---	--	--	--

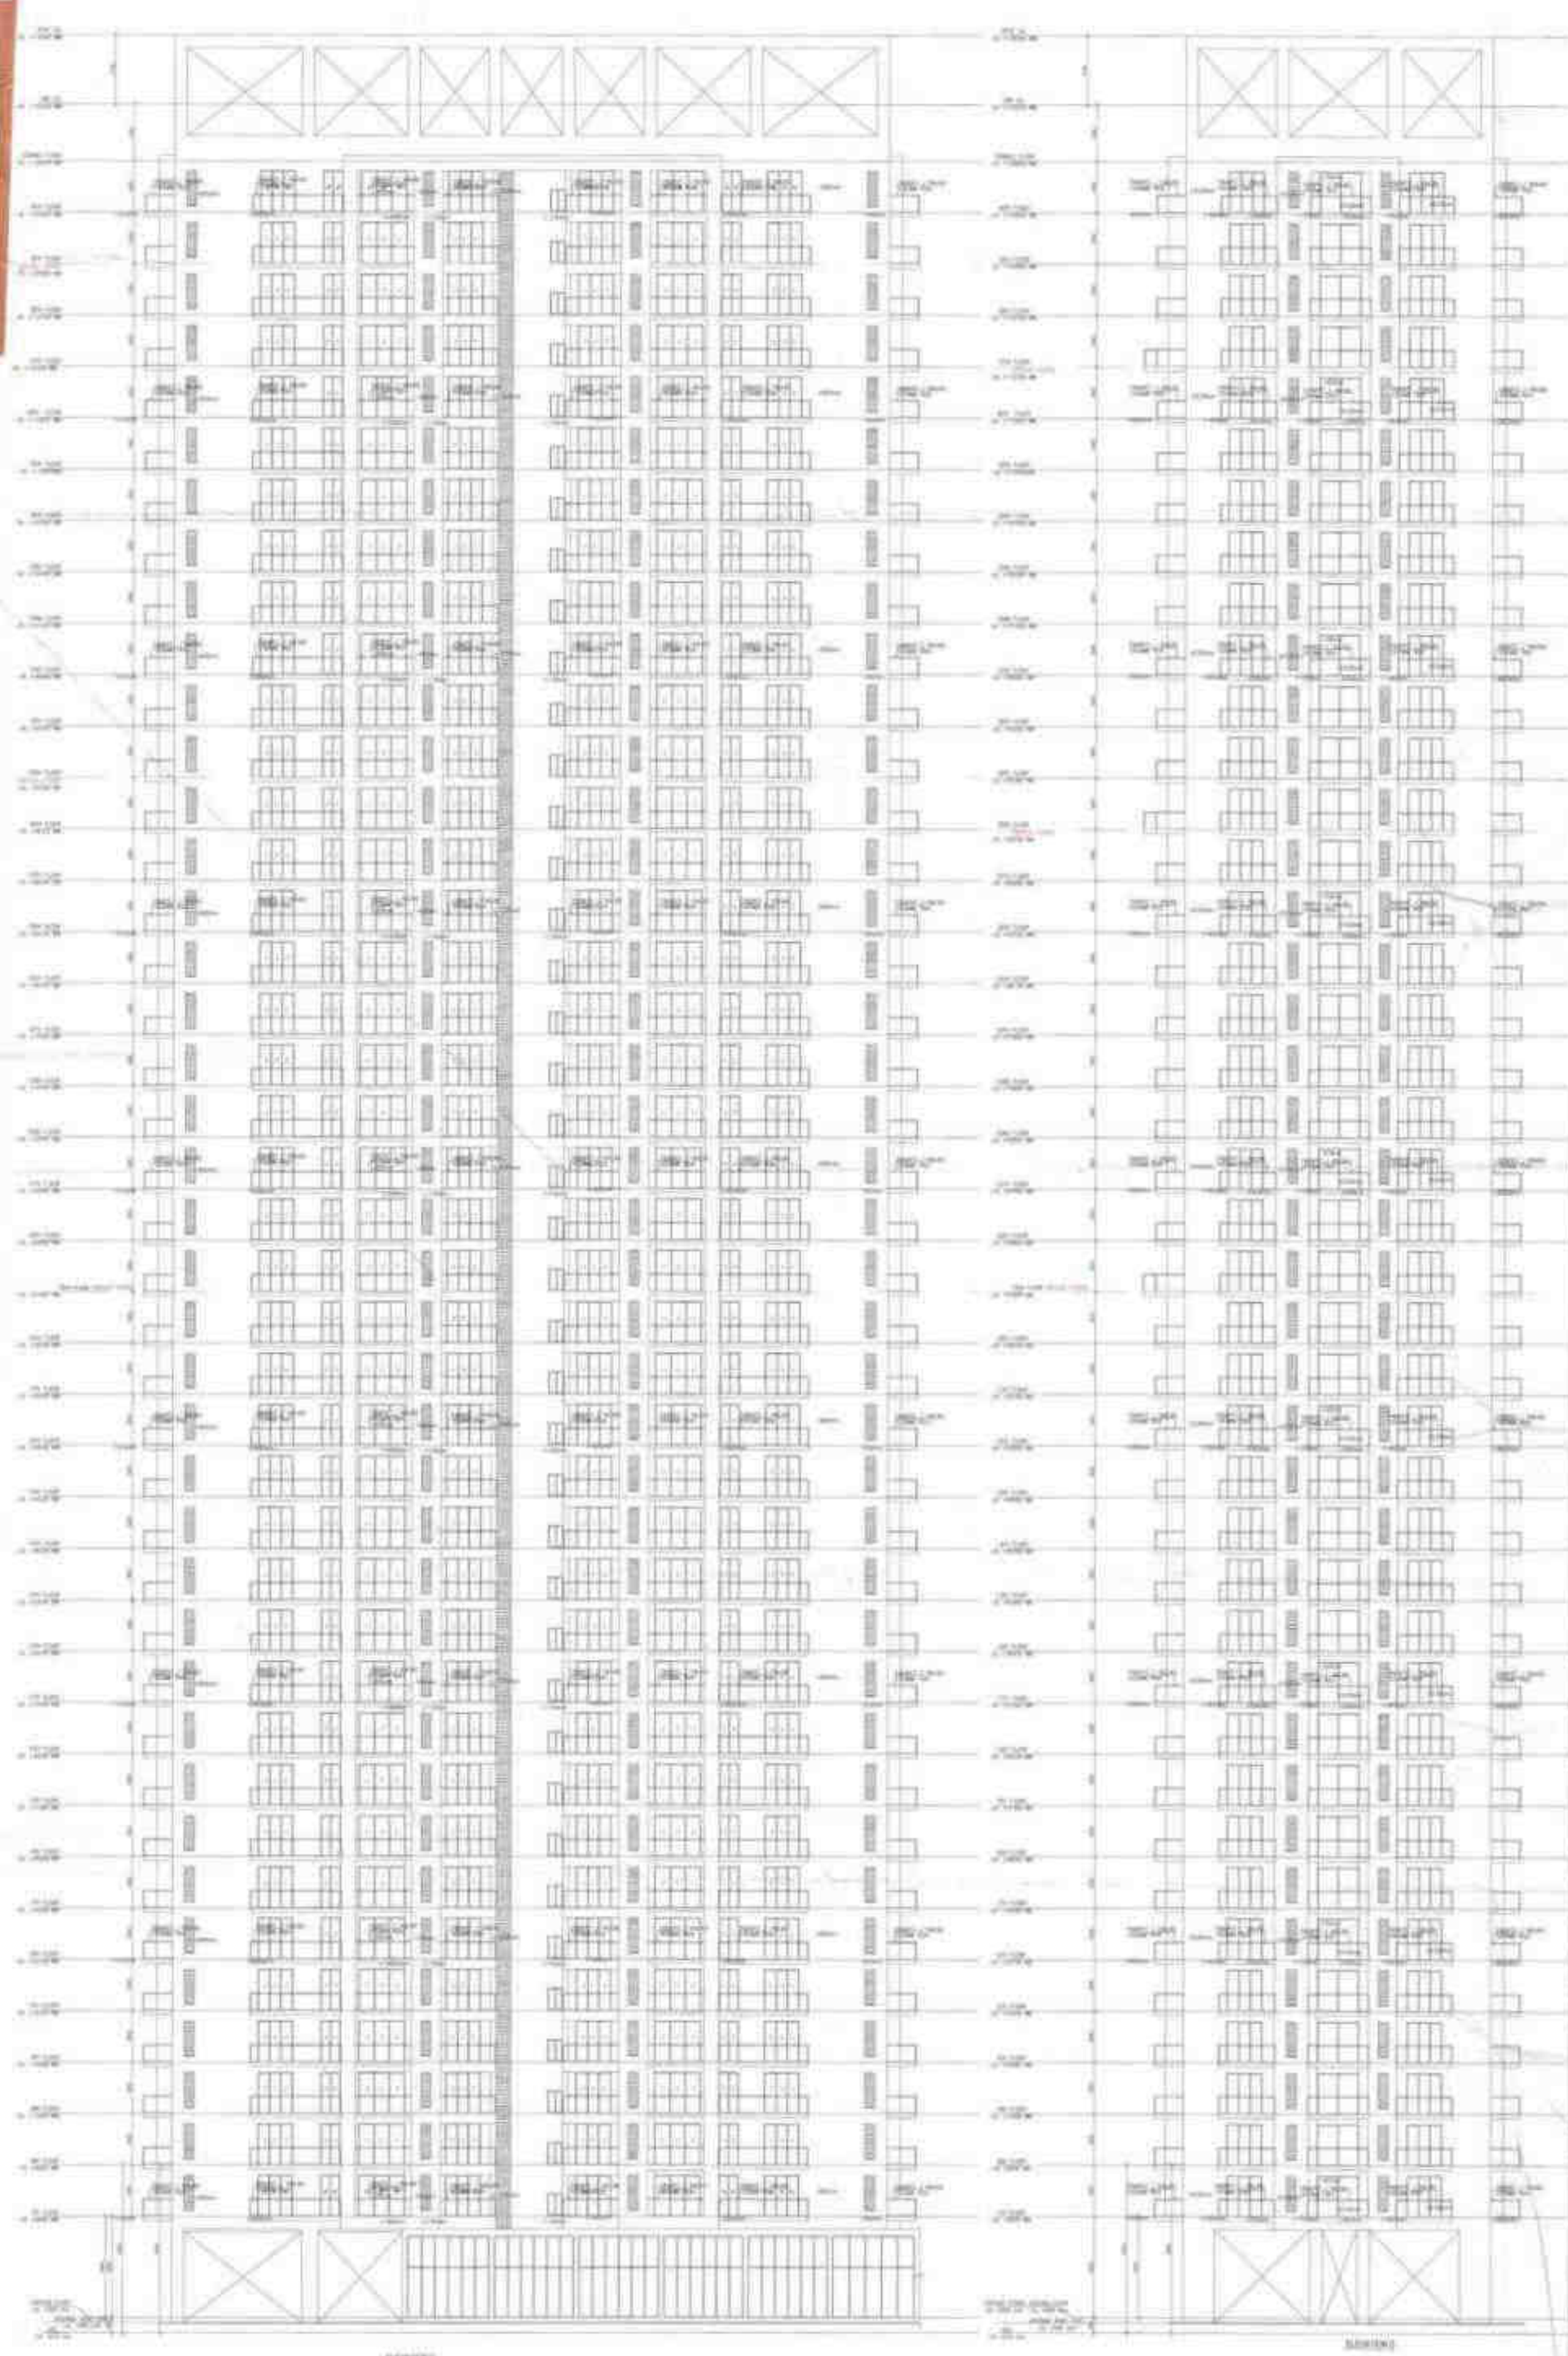


7. **NAME:** _____
ADDRESS: _____
PHONE: _____

STRENGTHENING PLANNING PRACTICE AND IMPROVING THE QUALITY OF PLANNING DOCUMENTS FOR POLYCENTRIC DEVELOPMENT AND FOR A PLANNED TRANSITION TO A LOW CARBON ECONOMY IN THE EUROPEAN UNION. THE PROJECT WILL SUPPORT THE DEVELOPMENT AND IMPLEMENTATION OF PLANNING DOCUMENTS FOR POLYCENTRIC DEVELOPMENT AND FOR A PLANNED TRANSITION TO A LOW CARBON ECONOMY IN THE EUROPEAN UNION. THE PROJECT WILL SUPPORT THE DEVELOPMENT AND IMPLEMENTATION OF PLANNING DOCUMENTS FOR POLYCENTRIC DEVELOPMENT AND FOR A PLANNED TRANSITION TO A LOW CARBON ECONOMY IN THE EUROPEAN UNION.

THEFT 1A
& VIOLEN

850

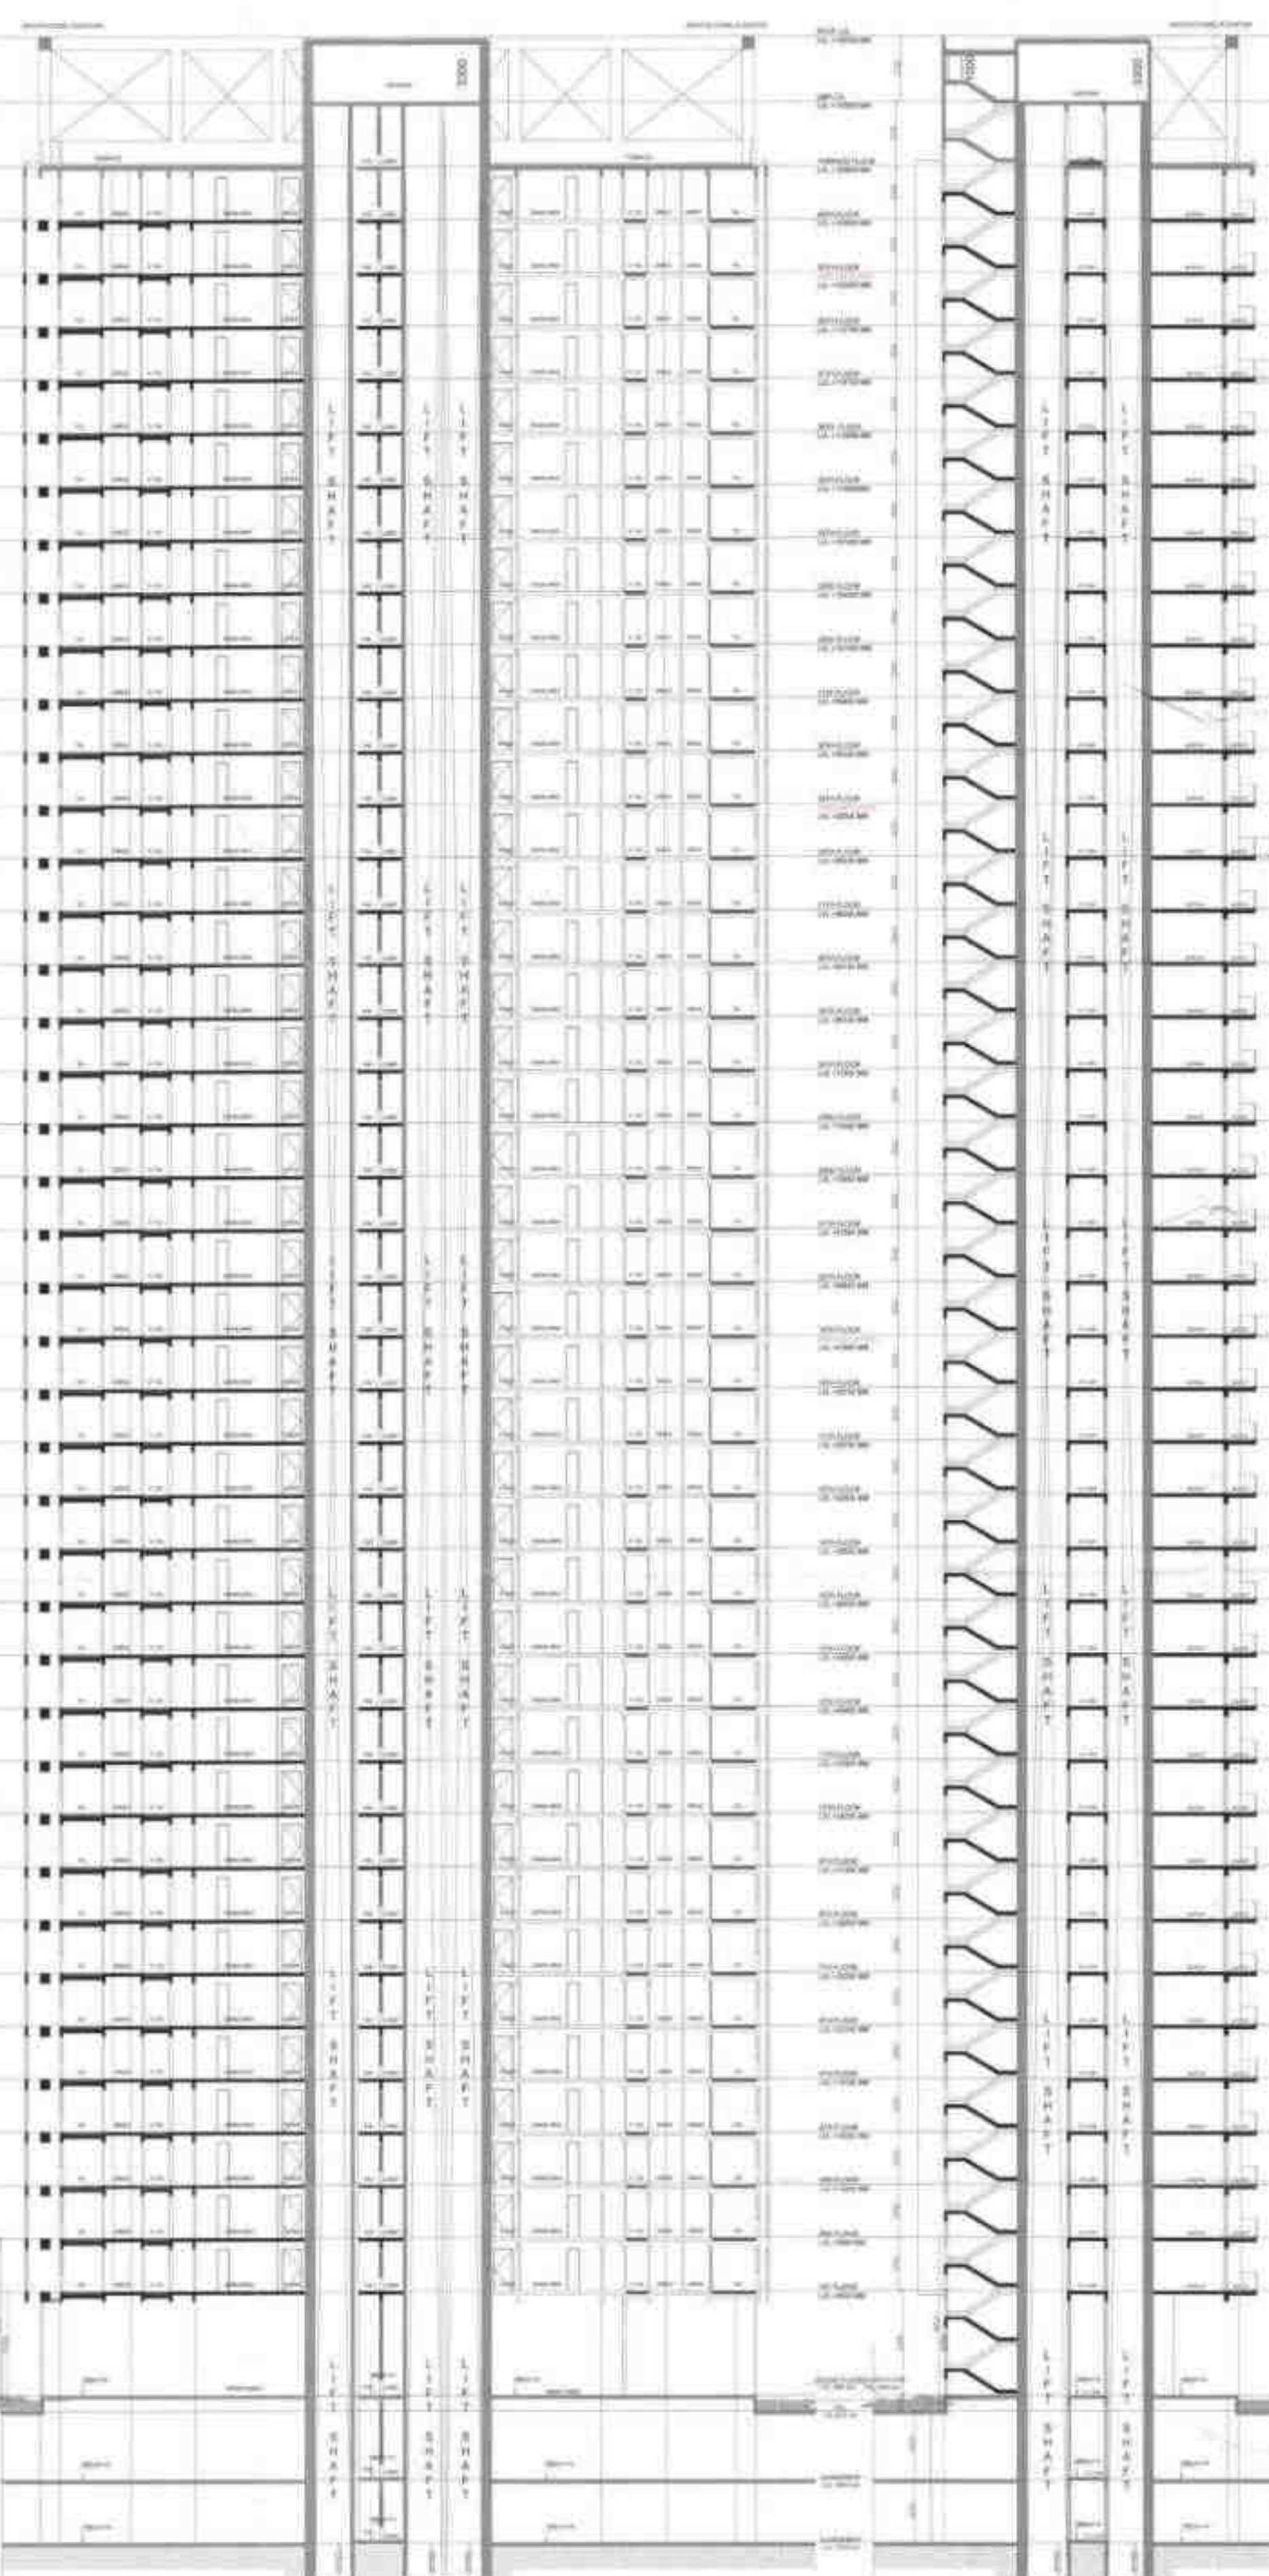

BELLINGER & STONEWELL

[illegible]


THIS IS A PRELIMINARY DRAWING. IT IS NOT TO BE USED FOR CONSTRUCTION. ANY CHANGES TO THE DESIGN MUST BE APPROVED BY THE ARCHITECT.

Handwritten notes in Chinese characters, likely providing project details or instructions.

Handwritten notes in Chinese characters, likely providing project details or instructions.




Room No.	Room Name	Area (sq. m)	Volume (cu. m)
1	Room 1	10.00	30.00
2	Room 2	12.00	36.00
3	Room 3	8.00	24.00
4	Room 4	15.00	45.00
5	Room 5	20.00	60.00
6	Room 6	18.00	54.00
7	Room 7	14.00	42.00
8	Room 8	16.00	48.00
9	Room 9	11.00	33.00
10	Room 10	9.00	27.00
11	Room 11	13.00	39.00
12	Room 12	17.00	51.00
13	Room 13	19.00	57.00
14	Room 14	12.00	36.00
15	Room 15	10.00	30.00
16	Room 16	14.00	42.00
17	Room 17	16.00	48.00
18	Room 18	11.00	33.00
19	Room 19	9.00	27.00
20	Room 20	13.00	39.00
21	Room 21	17.00	51.00
22	Room 22	19.00	57.00
23	Room 23	12.00	36.00
24	Room 24	10.00	30.00
25	Room 25	14.00	42.00
26	Room 26	16.00	48.00
27	Room 27	11.00	33.00
28	Room 28	9.00	27.00
29	Room 29	13.00	39.00
30	Room 30	17.00	51.00
31	Room 31	19.00	57.00
32	Room 32	12.00	36.00
33	Room 33	10.00	30.00
34	Room 34	14.00	42.00
35	Room 35	16.00	48.00
36	Room 36	11.00	33.00
37	Room 37	9.00	27.00
38	Room 38	13.00	39.00
39	Room 39	17.00	51.00
40	Room 40	19.00	57.00
41	Room 41	12.00	36.00
42	Room 42	10.00	30.00
43	Room 43	14.00	42.00
44	Room 44	16.00	48.00
45	Room 45	11.00	33.00
46	Room 46	9.00	27.00
47	Room 47	13.00	39.00
48	Room 48	17.00	51.00
49	Room 49	19.00	57.00
50	Room 50	12.00	36.00
51	Room 51	10.00	30.00
52	Room 52	14.00	42.00
53	Room 53	16.00	48.00
54	Room 54	11.00	33.00
55	Room 55	9.00	27.00
56	Room 56	13.00	39.00
57	Room 57	17.00	51.00
58	Room 58	19.00	57.00
59	Room 59	12.00	36.00
60	Room 60	10.00	30.00
61	Room 61	14.00	42.00
62	Room 62	16.00	48.00
63	Room 63	11.00	33.00
64	Room 64	9.00	27.00
65	Room 65	13.00	39.00
66	Room 66	17.00	51.00
67	Room 67	19.00	57.00
68	Room 68	12.00	36.00
69	Room 69	10.00	30.00
70	Room 70	14.00	42.00
71	Room 71	16.00	48.00
72	Room 72	11.00	33.00
73	Room 73	9.00	27.00
74	Room 74	13.00	39.00
75	Room 75	17.00	51.00
76	Room 76	19.00	57.00
77	Room 77	12.00	36.00
78	Room 78	10.00	30.00
79	Room 79	14.00	42.00
80	Room 80	16.00	48.00
81	Room 81	11.00	33.00
82	Room 82	9.00	27.00
83	Room 83	13.00	39.00
84	Room 84	17.00	51.00
85	Room 85	19.00	57.00
86	Room 86	12.00	36.00
87	Room 87	10.00	30.00
88	Room 88	14.00	42.00
89	Room 89	16.00	48.00
90	Room 90	11.00	33.00
91	Room 91	9.00	27.00
92	Room 92	13.00	39.00
93	Room 93	17.00	51.00
94	Room 94	19.00	57.00
95	Room 95	12.00	36.00
96	Room 96	10.00	30.00
97	Room 97	14.00	42.00
98	Room 98	16.00	48.00
99	Room 99	11.00	33.00
100	Room 100	9.00	27.00

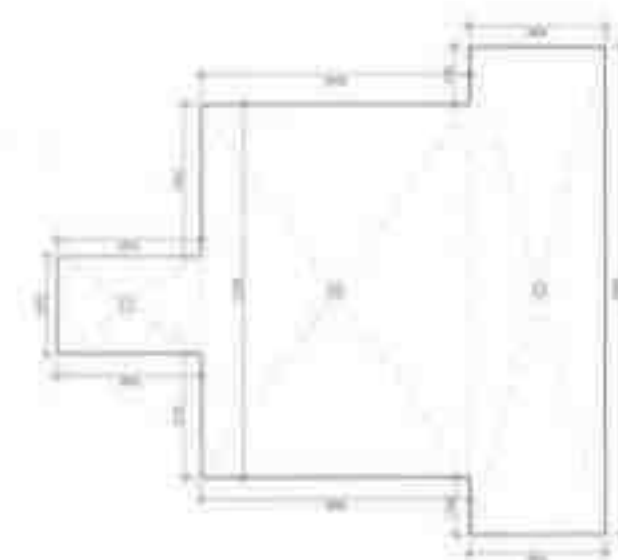


AREA CALCULATION OF MOUNTY MACHINE ROOM TOWER-A

Room No.	Room Name	Area (sq. m)	Volume (cu. m)
1	Room 1	10.00	30.00
2	Room 2	12.00	36.00
3	Room 3	8.00	24.00
4	Room 4	15.00	45.00
5	Room 5	20.00	60.00
6	Room 6	18.00	54.00
7	Room 7	14.00	42.00
8	Room 8	16.00	48.00
9	Room 9	11.00	33.00
10	Room 10	9.00	27.00
11	Room 11	13.00	39.00
12	Room 12	17.00	51.00
13	Room 13	19.00	57.00
14	Room 14	12.00	36.00
15	Room 15	10.00	30.00
16	Room 16	14.00	42.00
17	Room 17	16.00	48.00
18	Room 18	11.00	33.00
19	Room 19	9.00	27.00
20	Room 20	13.00	39.00
21	Room 21	17.00	51.00
22	Room 22	19.00	57.00
23	Room 23	12.00	36.00
24	Room 24	10.00	30.00
25	Room 25	14.00	42.00
26	Room 26	16.00	48.00
27	Room 27	11.00	33.00
28	Room 28	9.00	27.00
29	Room 29	13.00	39.00
30	Room 30	17.00	51.00
31	Room 31	19.00	57.00
32	Room 32	12.00	36.00
33	Room 33	10.00	30.00
34	Room 34	14.00	42.00
35	Room 35	16.00	48.00
36	Room 36	11.00	33.00
37	Room 37	9.00	27.00
38	Room 38	13.00	39.00
39	Room 39	17.00	51.00
40	Room 40	19.00	57.00
41	Room 41	12.00	36.00
42	Room 42	10.00	30.00
43	Room 43	14.00	42.00
44	Room 44	16.00	48.00
45	Room 45	11.00	33.00
46	Room 46	9.00	27.00
47	Room 47	13.00	39.00
48	Room 48	17.00	51.00
49	Room 49	19.00	57.00
50	Room 50	12.00	36.00
51	Room 51	10.00	30.00
52	Room 52	14.00	42.00
53	Room 53	16.00	48.00
54	Room 54	11.00	33.00
55	Room 55	9.00	27.00
56	Room 56	13.00	39.00
57	Room 57	17.00	51.00
58	Room 58	19.00	57.00
59	Room 59	12.00	36.00
60	Room 60	10.00	30.00
61	Room 61	14.00	42.00
62	Room 62	16.00	48.00
63	Room 63	11.00	33.00
64	Room 64	9.00	27.00
65	Room 65	13.00	39.00
66	Room 66	17.00	51.00
67	Room 67	19.00	57.00
68	Room 68	12.00	36.00
69	Room 69	10.00	30.00
70	Room 70	14.00	42.00
71	Room 71	16.00	48.00
72	Room 72	11.00	33.00
73	Room 73	9.00	27.00
74	Room 74	13.00	39.00
75	Room 75	17.00	51.00
76	Room 76	19.00	57.00
77	Room 77	12.00	36.00
78	Room 78	10.00	30.00
79	Room 79	14.00	42.00
80	Room 80	16.00	48.00
81	Room 81	11.00	33.00
82	Room 82	9.00	27.00
83	Room 83	13.00	39.00
84	Room 84	17.00	51.00
85	Room 85	19.00	57.00
86	Room 86	12.00	36.00
87	Room 87	10.00	30.00
88	Room 88	14.00	42.00
89	Room 89	16.00	48.00
90	Room 90	11.00	33.00
91	Room 91	9.00	27.00
92	Room 92	13.00	39.00
93	Room 93	17.00	51.00
94	Room 94	19.00	57.00
95	Room 95	12.00	36.00
96	Room 96	10.00	30.00
97	Room 97	14.00	42.00
98	Room 98	16.00	48.00
99	Room 99	11.00	33.00
100	Room 100	9.00	27.00

Room No.	Room Name	Area (sq. m)	Volume (cu. m)
1	Room 1	10.00	30.00
2	Room 2	12.00	36.00
3	Room 3	8.00	24.00
4	Room 4	15.00	45.00
5	Room 5	20.00	60.00
6	Room 6	18.00	54.00
7	Room 7	14.00	42.00
8	Room 8	16.00	48.00
9	Room 9	11.00	33.00
10	Room 10	9.00	27.00
11	Room 11	13.00	39.00
12	Room 12	17.00	51.00
13	Room 13	19.00	57.00
14	Room 14	12.00	36.00
15	Room 15	10.00	30.00
16	Room 16	14.00	42.00
17	Room 17	16.00	48.00
18	Room 18	11.00	33.00
19	Room 19	9.00	27.00
20	Room 20	13.00	39.00
21	Room 21	17.00	51.00
22	Room 22	19.00	57.00
23	Room 23	12.00	36.00
24	Room 24	10.00	30.00
25	Room 25	14.00	42.00
26	Room 26	16.00	48.00
27	Room 27	11.00	33.00
28	Room 28	9.00	27.00
29	Room 29	13.00	39.00
30	Room 30	17.00	51.00
31	Room 31	19.00	57.00
32	Room 32	12.00	36.00
33	Room 33	10.00	30.00
34	Room 34	14.00	42.00
35	Room 35	16.00	48.00
36	Room 36	11.00	33.00
37	Room 37	9.00	27.00
38	Room 38	13.00	39.00
39	Room 39	17.00	51.00
40	Room 40	19.00	57.00
41	Room 41	12.00	36.00
42	Room 42	10.00	30.00
43	Room 43	14.00	42.00
44	Room 44	16.00	48.00
45	Room 45	11.00	33.00
46	Room 46	9.00	27.00
47	Room 47	13.00	39.00
48	Room 48	17.00	51.00
49	Room 49	19.00	57.00
50	Room 50	12.00	36.00
51	Room 51	10.00	30.00

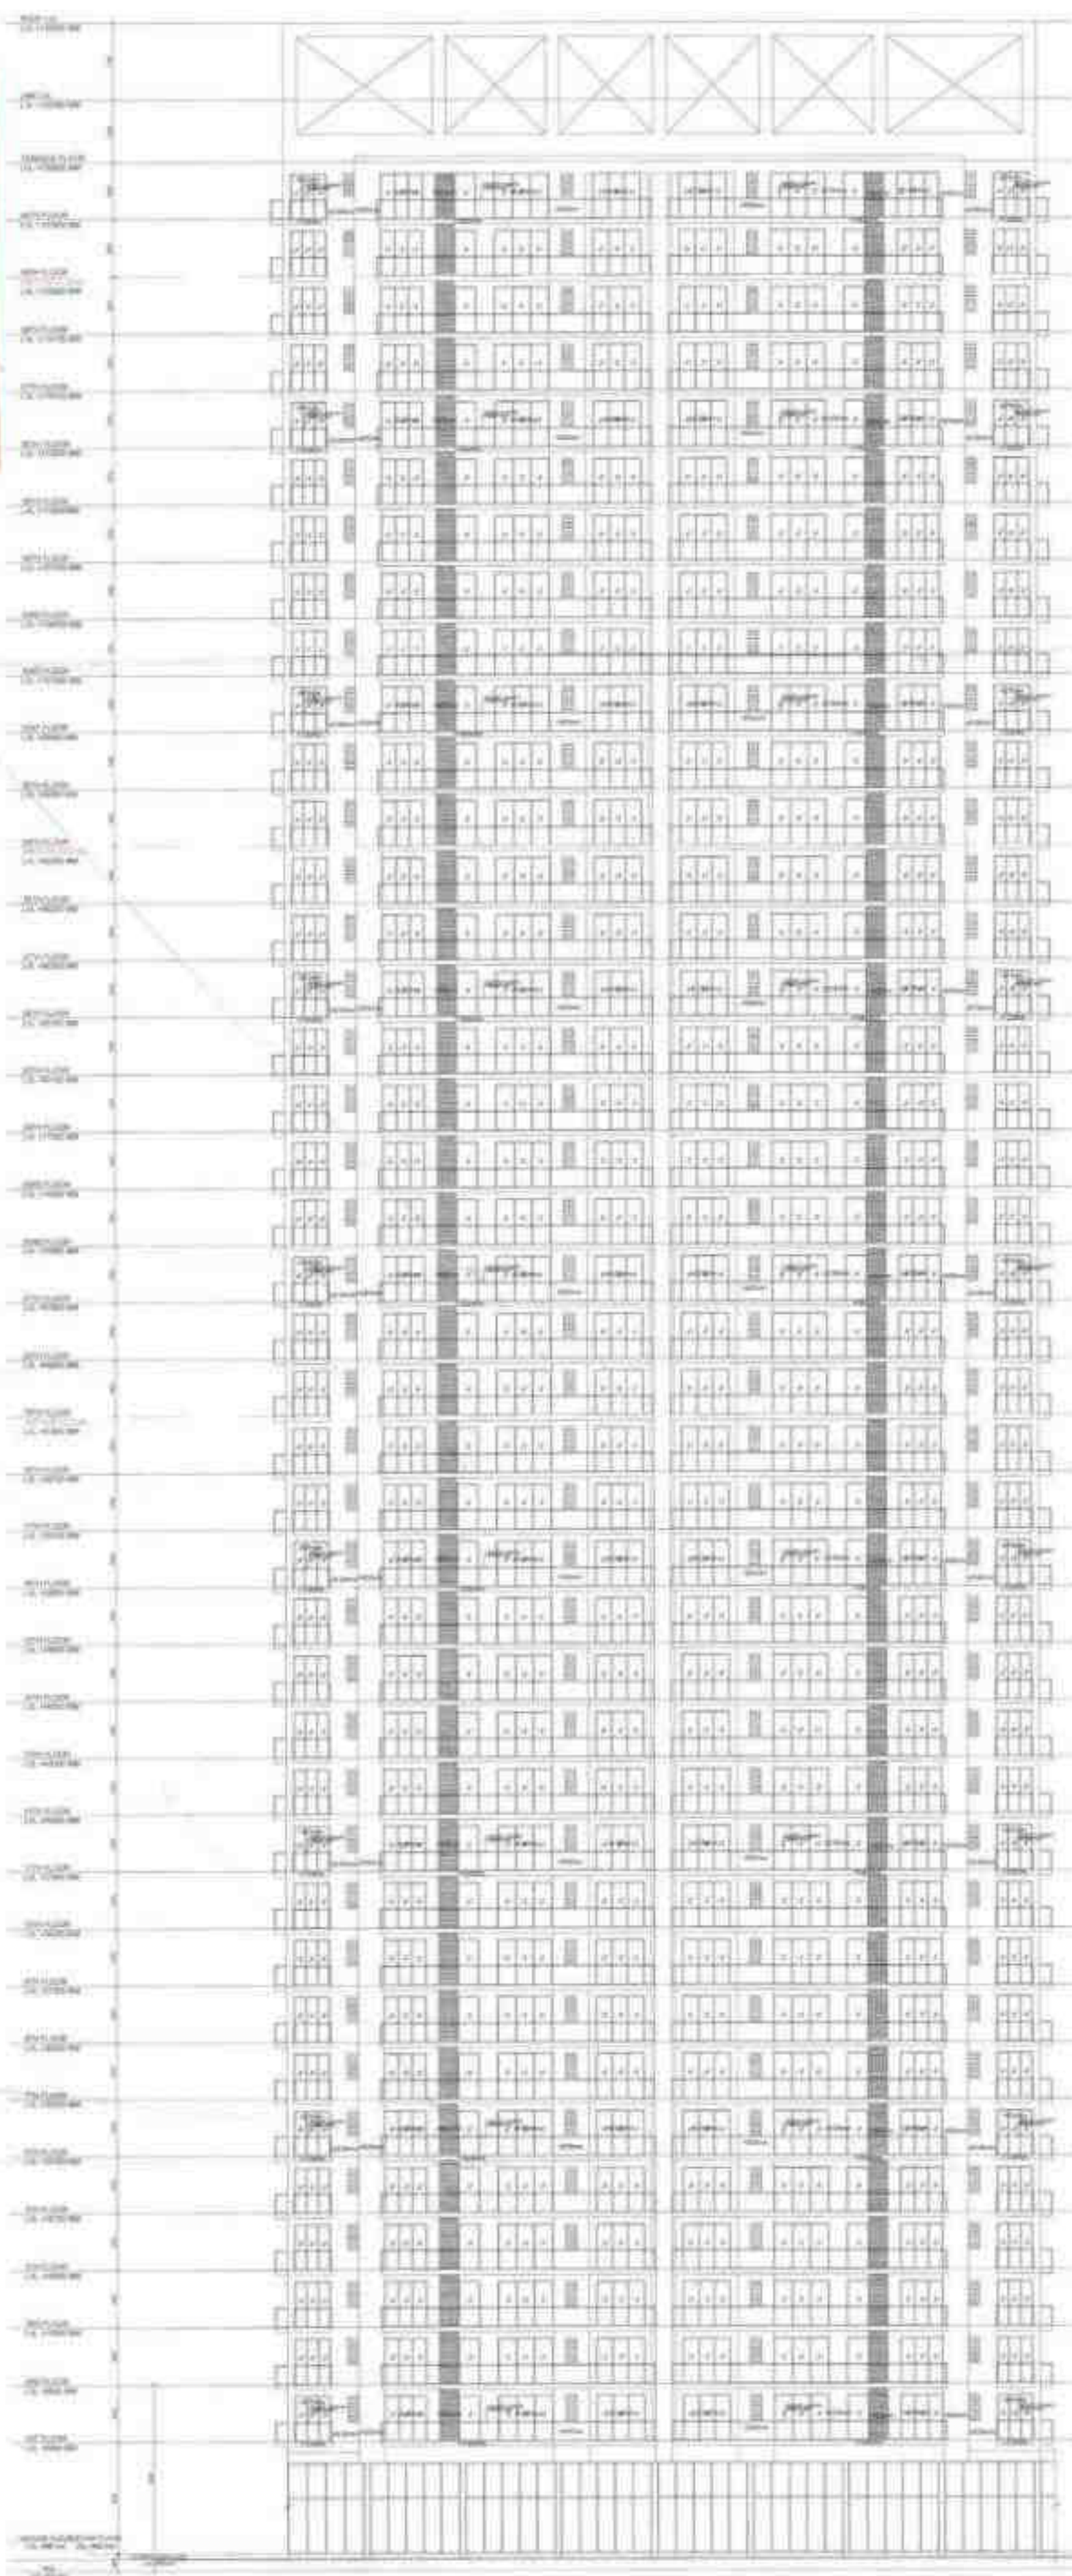

SLOTTED TOWER (TOWER 1)

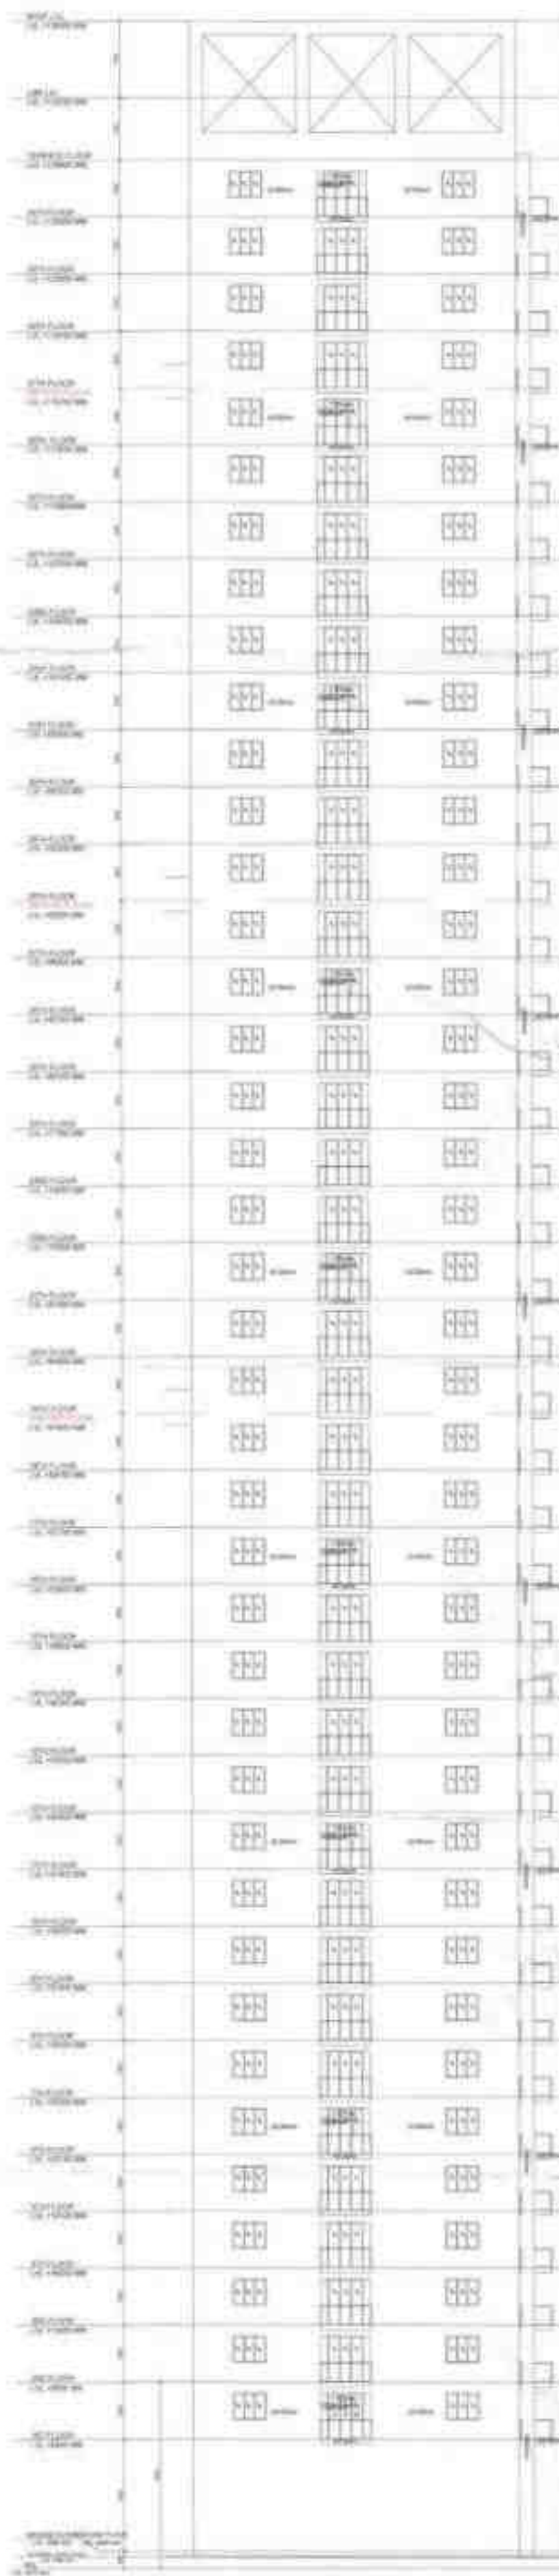

SLOTTED TOWER (TOWER 2)

THIS IS A PRELIMINARY DRAWING AND NOT TO BE USED FOR CONSTRUCTION PURPOSES WITHOUT THE WRITTEN PERMISSION OF THE ARCHITECT.



NOT TO SCALE

DATE: 10/10/2014

BY: [Signature]

FOR: [Signature]

PROJECT: [Signature]

REVISION: [Signature]

REVISION: [Signature]

QUESTION	ANSWER
1. What is the main purpose of the study?	To investigate the effect of the new curriculum on the learning outcomes of the students.
2. What are the research objectives?	To determine the level of student achievement, to identify the factors affecting student achievement, and to propose strategies to improve student achievement.
3. What is the research methodology?	Quantitative research methodology was used, involving the collection and analysis of numerical data.
4. What are the variables in the study?	The independent variable is the new curriculum, and the dependent variable is the learning outcomes.
5. What is the significance of the study?	The study is significant as it provides valuable information on the effectiveness of the new curriculum, which can be used to inform educational policy and practice.
6. What are the limitations of the study?	The study is limited by its sample size, which may not be representative of the entire population, and by the use of a quantitative methodology, which may not capture the full range of student experiences.
7. What are the conclusions of the study?	The study concludes that the new curriculum has a positive effect on student learning outcomes, but that there are still factors that need to be addressed to further improve student achievement.
8. What are the recommendations of the study?	The study recommends that the new curriculum be implemented more widely, and that further research be conducted to explore the factors affecting student achievement.


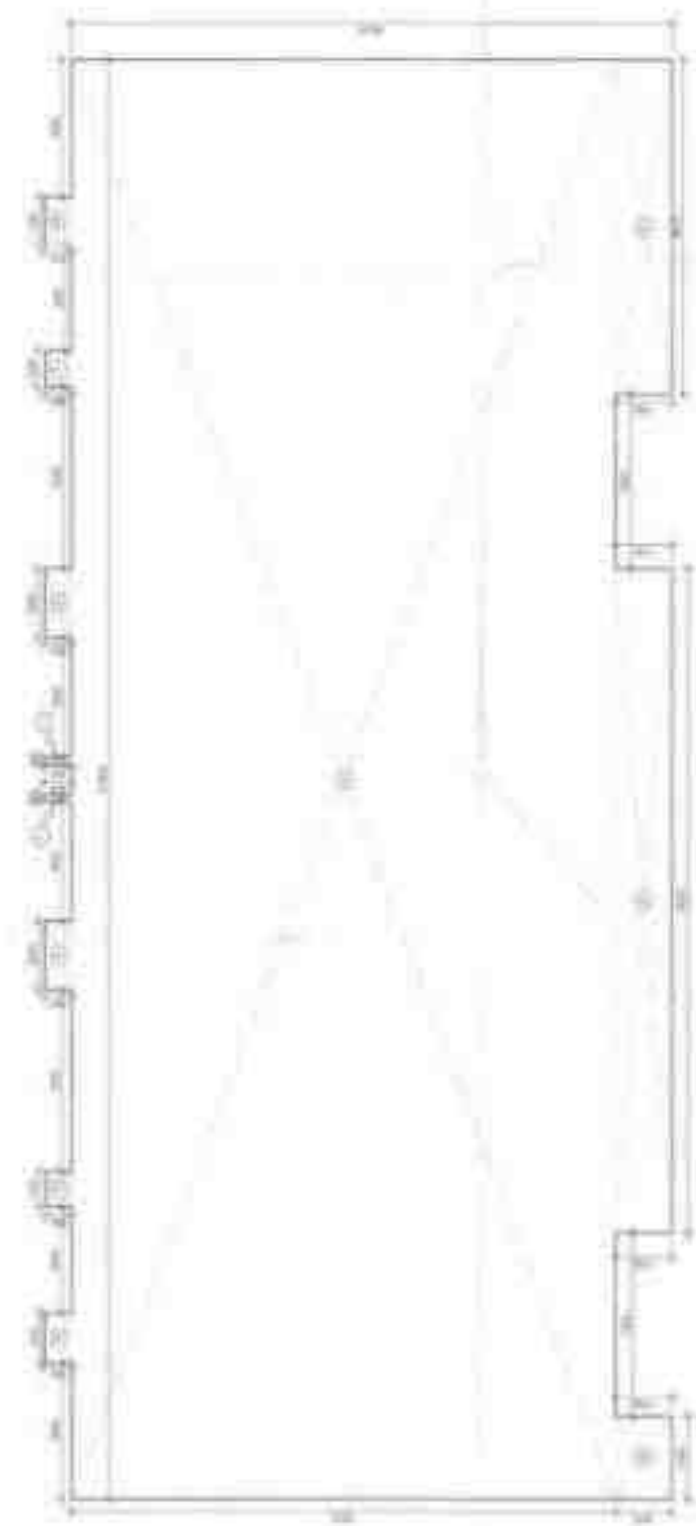
AREA CALCULATION OF STILL-TERMINED FLOODS IN
POWER-44

Figure 1 illustrates the experimental setup. A participant is seated at a table, viewing a computer monitor. The monitor displays a stimulus consisting of a grid of colored squares (red, green, blue, yellow) and a response area with buttons labeled 'A' and 'B'. The participant's hand is shown pressing button 'A'. The diagram also includes a keyboard and a mouse.



TOWER-2

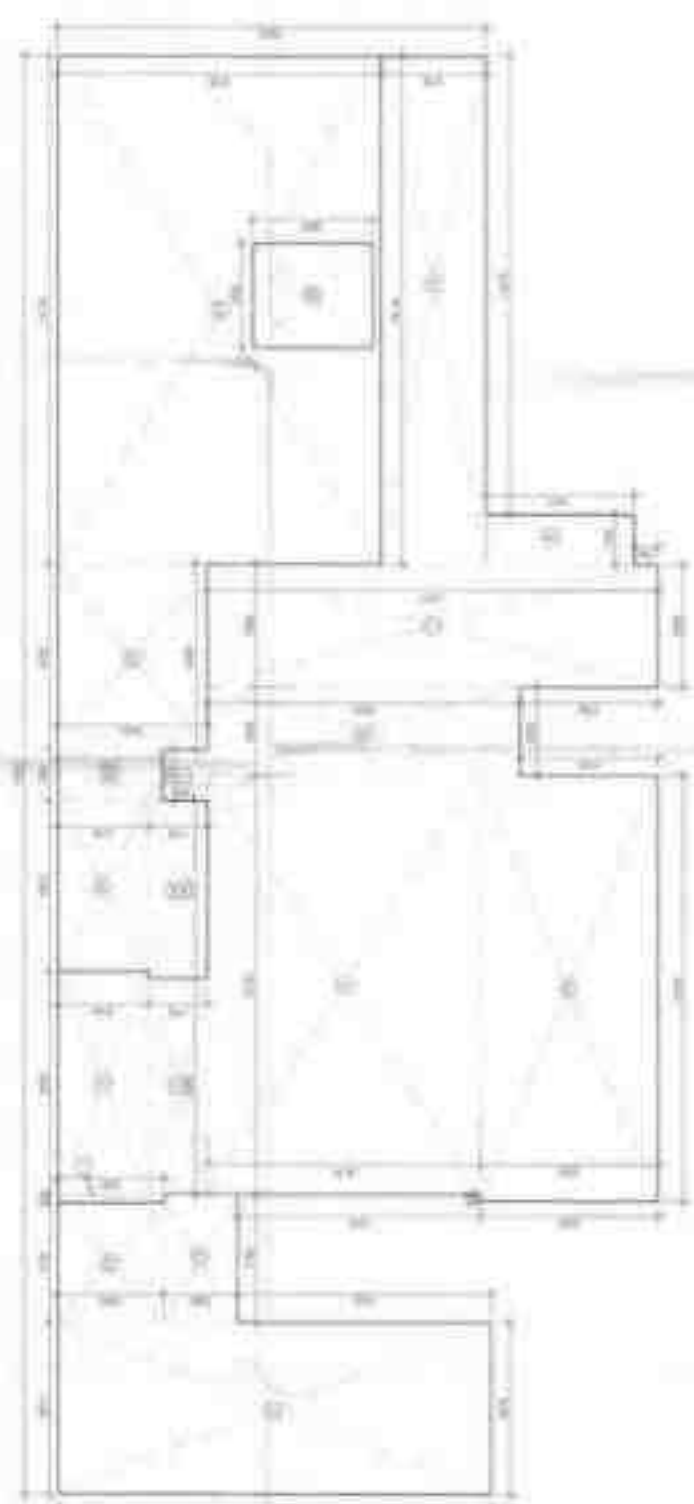


Item No.	Item Description	Unit	Quantity	Remarks
1	...	...	...	...
2	...	...	...	...
Prepared by: [Signature]
Checked by: [Signature]
Date: 2023-10-20

Item No.	Item Description	Unit	Quantity	Remarks
101	...	...	...	...
102	...	...	...	...
SECTION 4 (TOWER A)
 SECTION 5 (TOWER B)

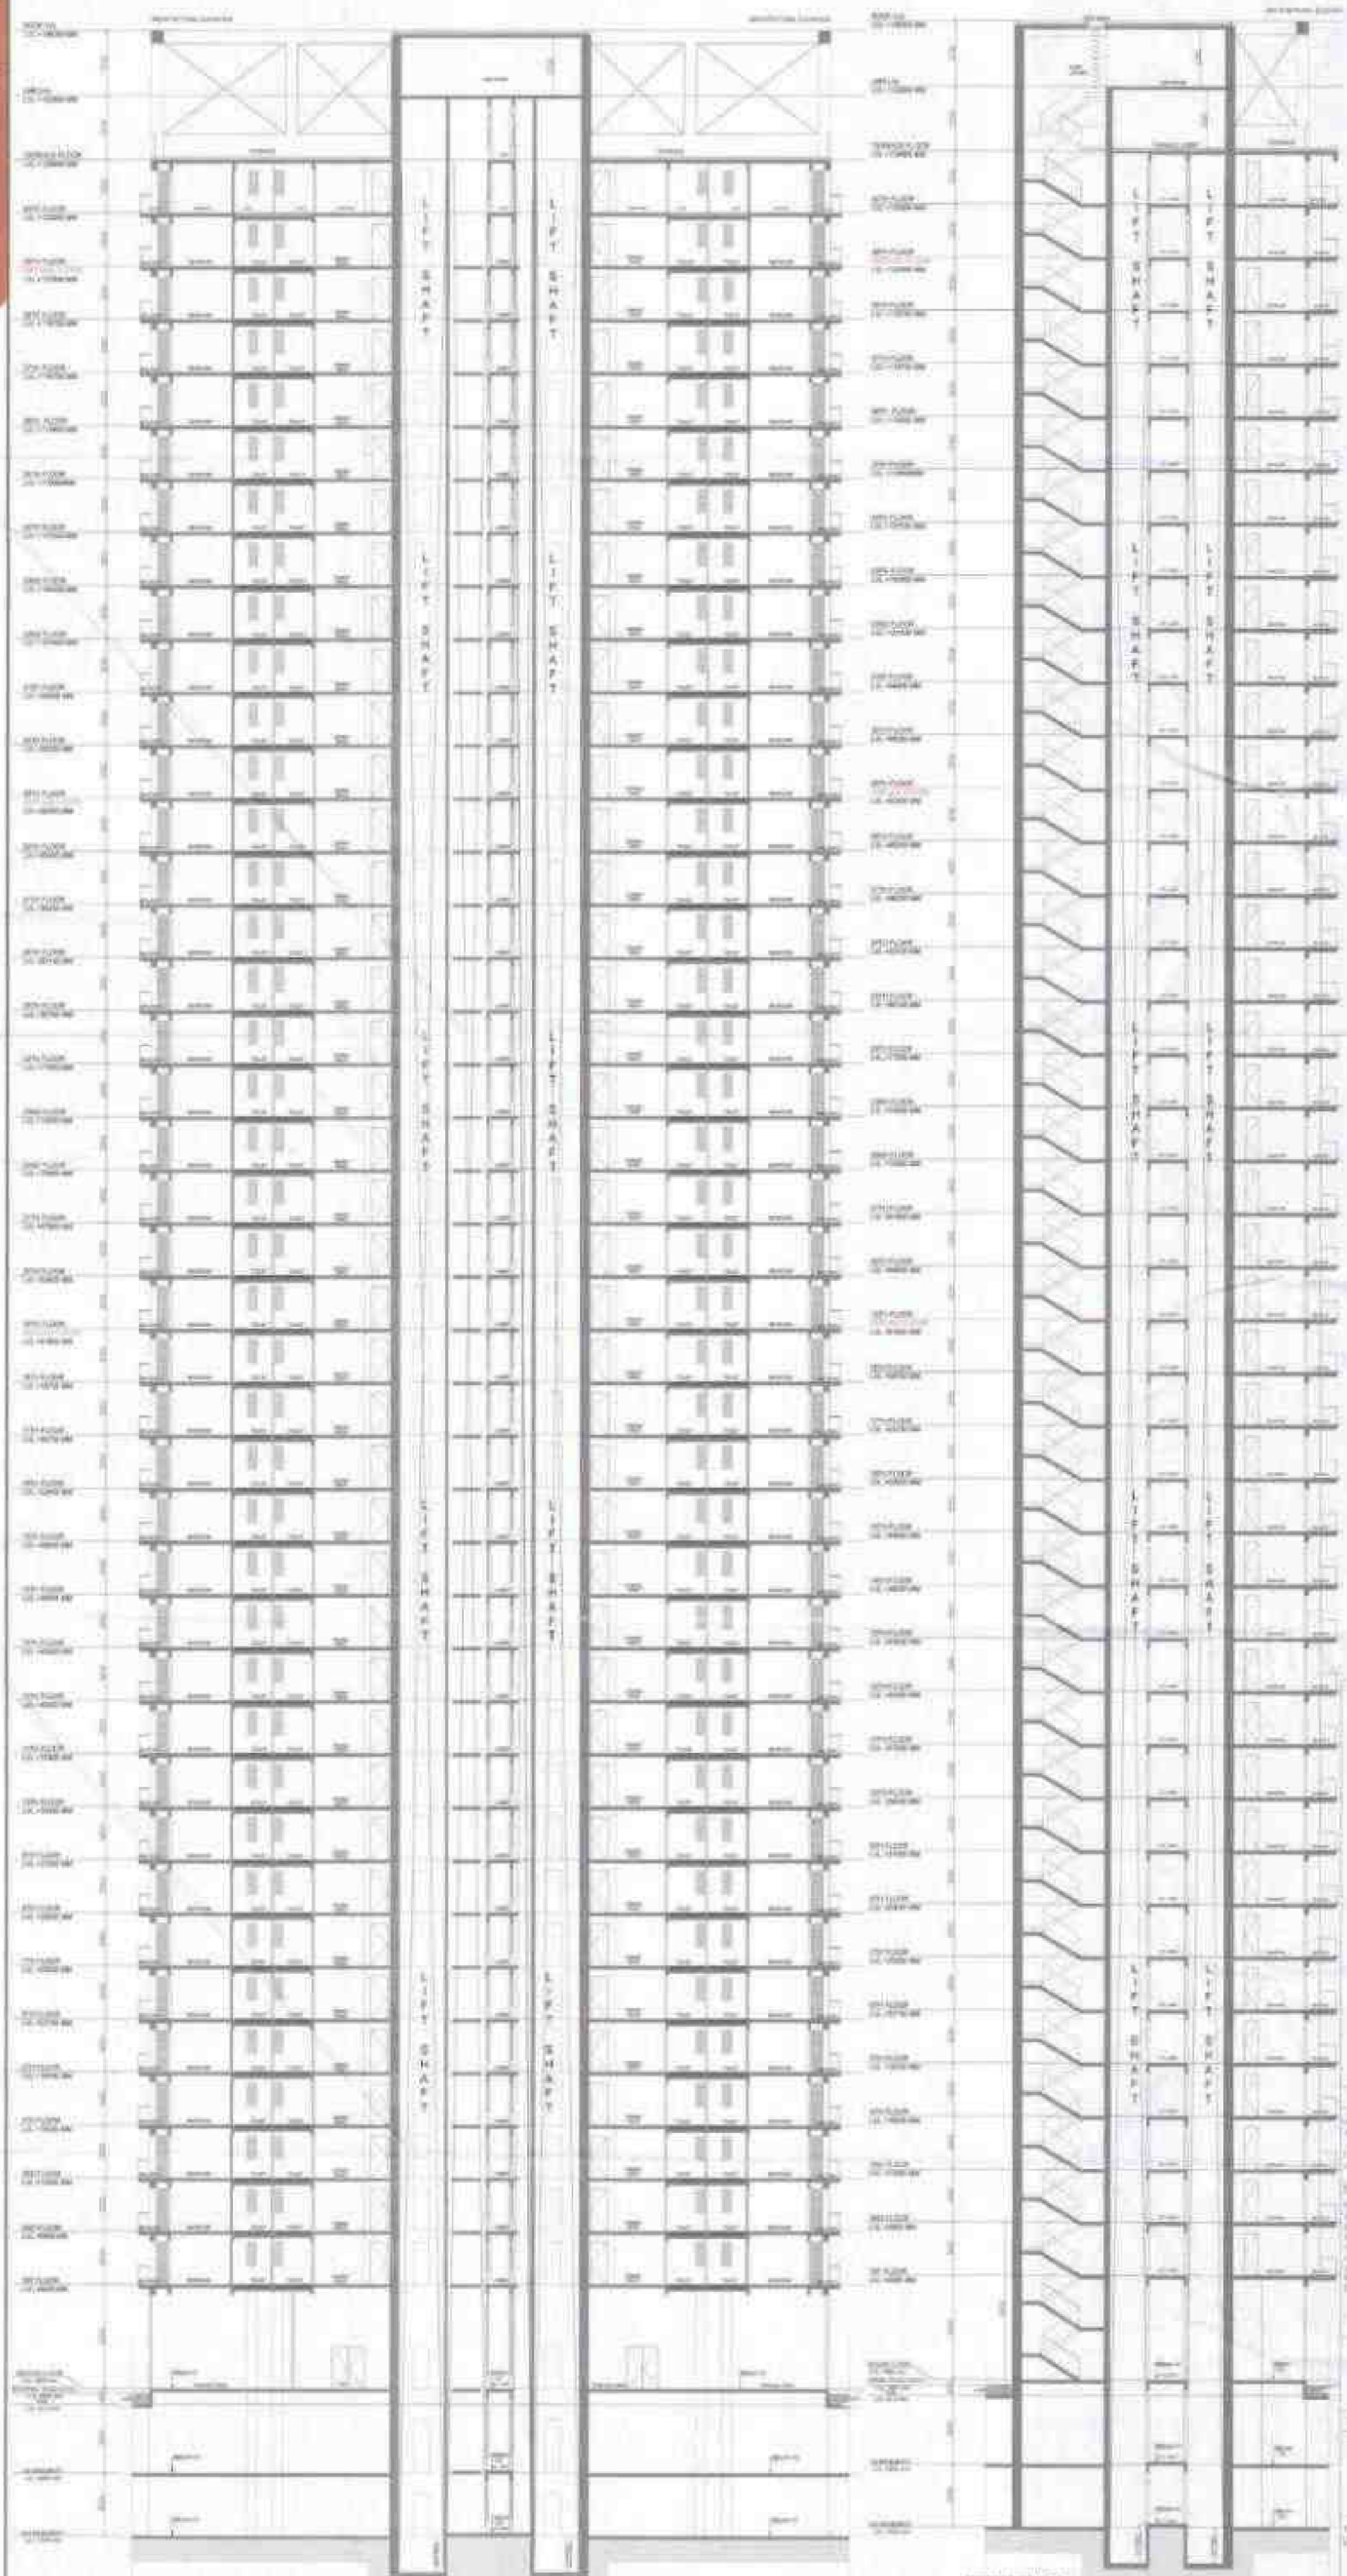

SECTION 4 (TOWER A)
 SECTION 5 (TOWER B)

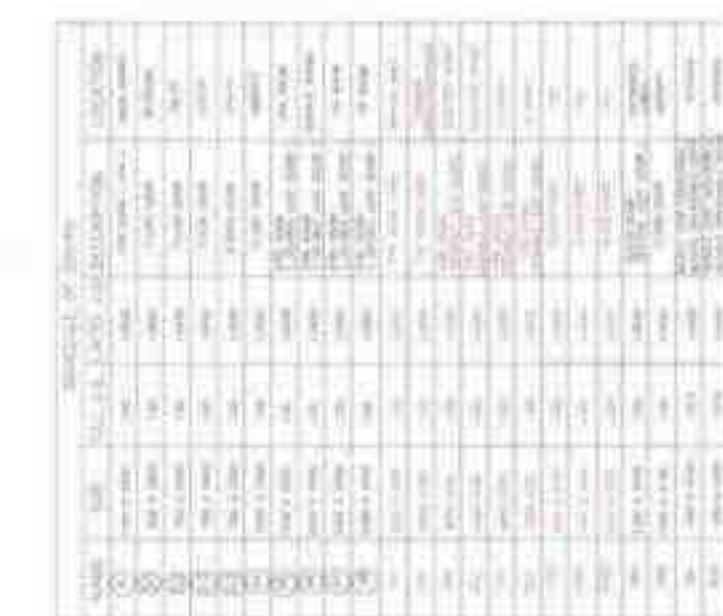[illegible]

姓名	性别	年龄	职业	住址	电话	单位	职务	备注
王德胜	男	45	教师	XX路XX号	XXXX	XX小学	校长	
李小明	男	32	医生	XX街XX号	XXXX	XX医院	主治医师	
张小红	女	28	护士	XX巷XX号	XXXX	XX医院	护士长	
赵国强	男	55	工人	XX村XX组	XXXX	XX厂	工人	
刘小华	女	22	学生	XX路XX号	XXXX	XX中学	学生	
陈大伟	男	38	干部	XX街XX号	XXXX	XX局	科长	
周丽娟	女	42	教师	XX路XX号	XXXX	XX小学	教师	
吴建刚	男	30	医生	XX街XX号	XXXX	XX医院	医生	
孙秀英	女	25	护士	XX巷XX号	XXXX	XX医院	护士	
郑永强	男	50	工人	XX村XX组	XXXX	XX厂	工人	
冯小芳	女	20	学生	XX路XX号	XXXX	XX中学	学生	
马大刚	男	35	干部	XX街XX号	XXXX	XX局	干部	
徐丽娟	女	40	教师	XX路XX号	XXXX	XX小学	教师	
吴建刚	男	30	医生	XX街XX号	XXXX	XX医院	医生	
孙秀英	女	25	护士	XX巷XX号	XXXX	XX医院	护士	
郑永强	男	50	工人	XX村XX组	XXXX</			

[illegible]

July -



[illegible]

[Signature]


 DEPARTMENT OF HEALTH AND HUMAN SERVICES
 OFFICE OF THE SECRETARY

EST. 1974	1980	1985	1990	2000
 AMERICAN SOCIETY OF CIVIL ENGINEERS 1801 Alexander Bell Drive, Suite 500 Reston, VA 20191-4400 (703) 295-6000 FAX (703) 295-6001 WWW.ASCE.ORG				

NO.	REVISION	DATE	BY	CHECKED	APPROVED
1	ISSUED FOR PERMIT	10/20/10	...	...	...
2	...	...	...	...	...
3	...	...	...	...	...
4	...	...	...	...	...
5	...	...	...	...	...
6	...	...	...	...	...
7	...	...	...	...	...
8	...	...	...	...	...
9	...	...	...	...	...
10	...	...	...	...	...

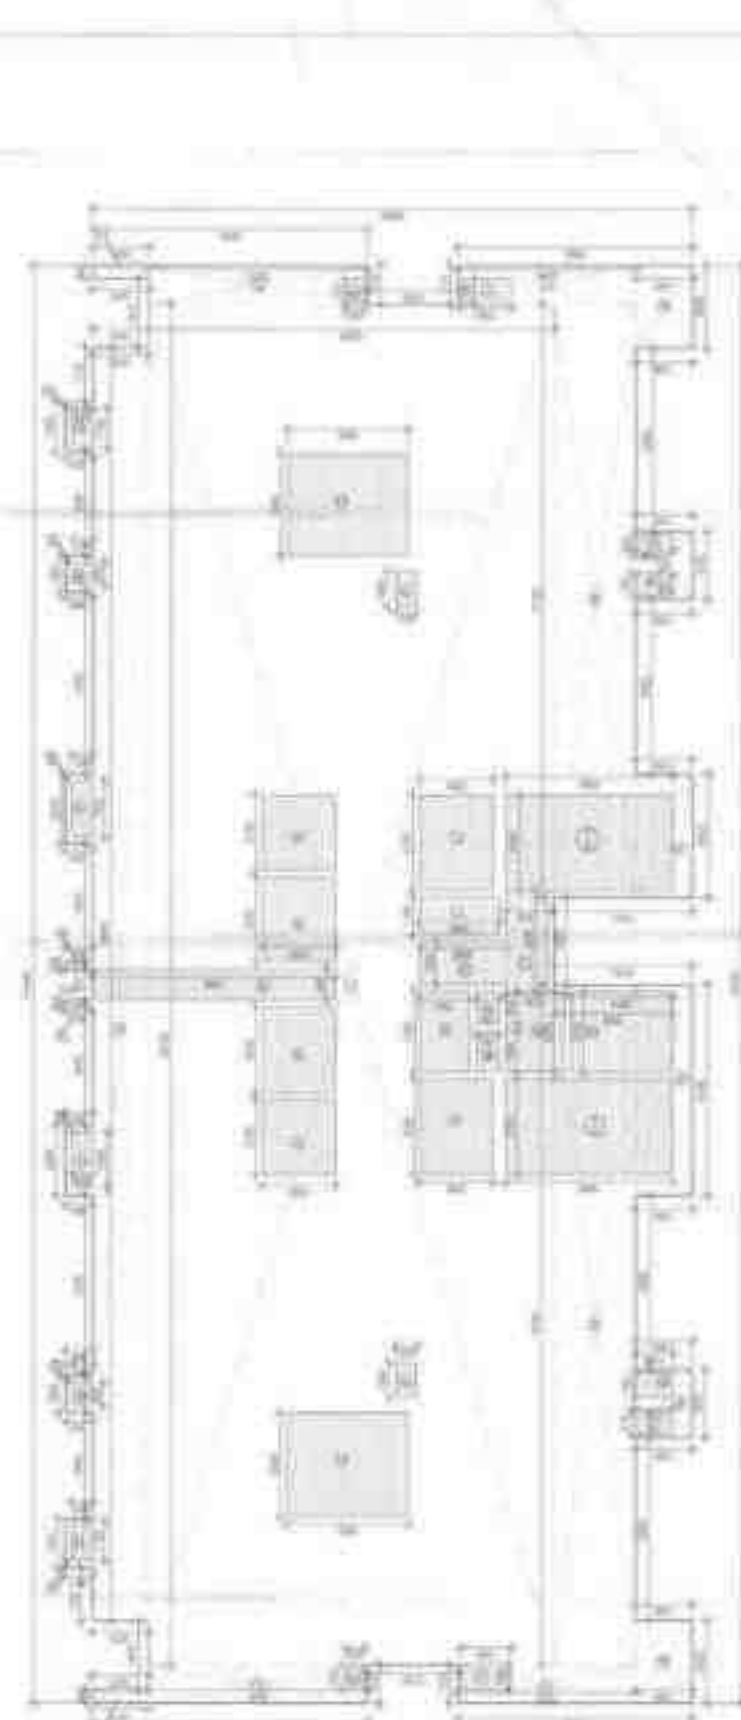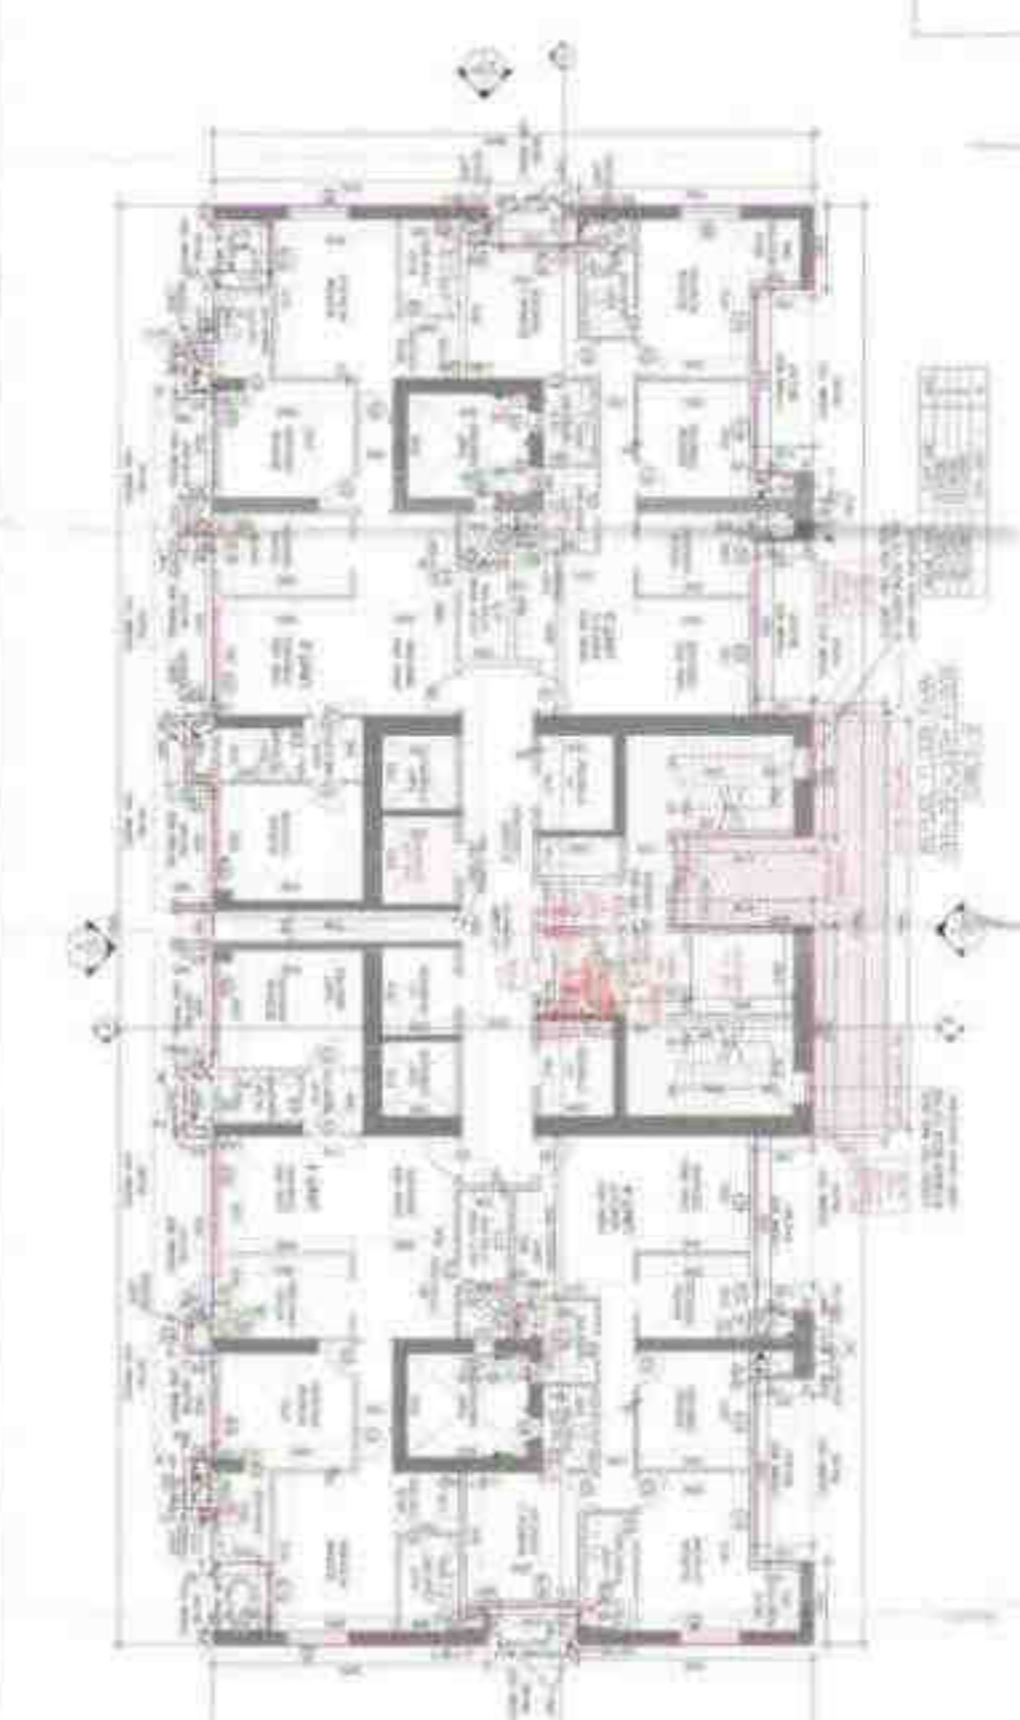

AREA CALCULATION OF 10TH TO 12TH TOWER
10TH FLOOR PLAN


NO.	REVISION	DATE	BY	CHECKED	APPROVED
1	ISSUED FOR PERMIT	10/20/10	...	...	...
2	...	...	...	...	...
3	...	...	...	...	...
4	...	...	...	...	...
5	...	...	...	...	...
6	...	...	...	...	...
7	...	...	...	...	...
8	...	...	...	...	...
9	...	...	...	...	...
10	...	...	...	...	...

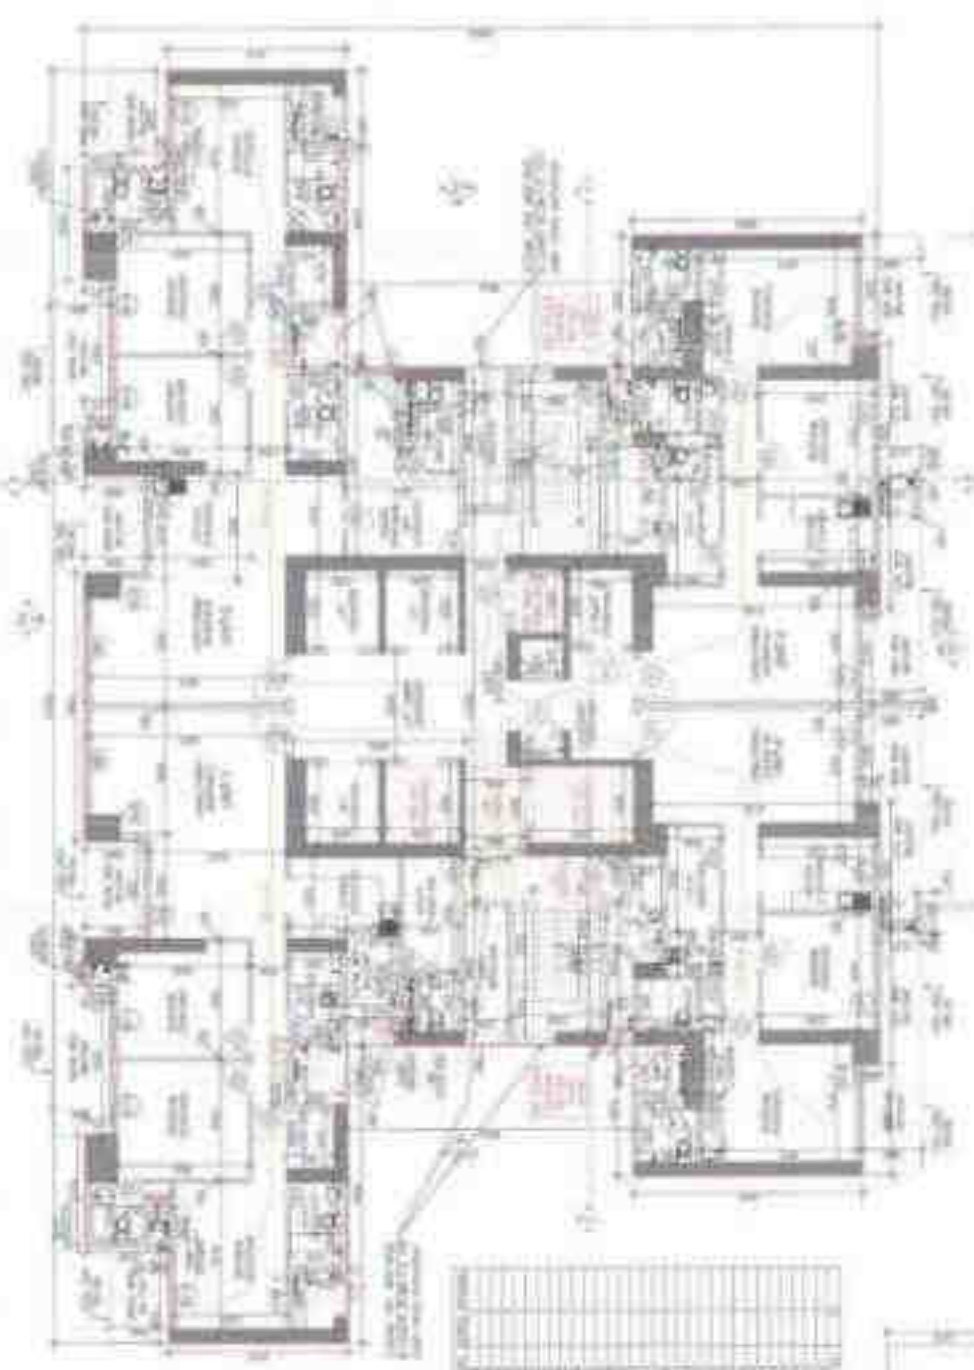


1ST FLOOR PLAN
TOTAL AREA 10,000 SQ. FT.

Room No.	Room Name	Area (sq. ft.)
101	Office	100
102	Office	100
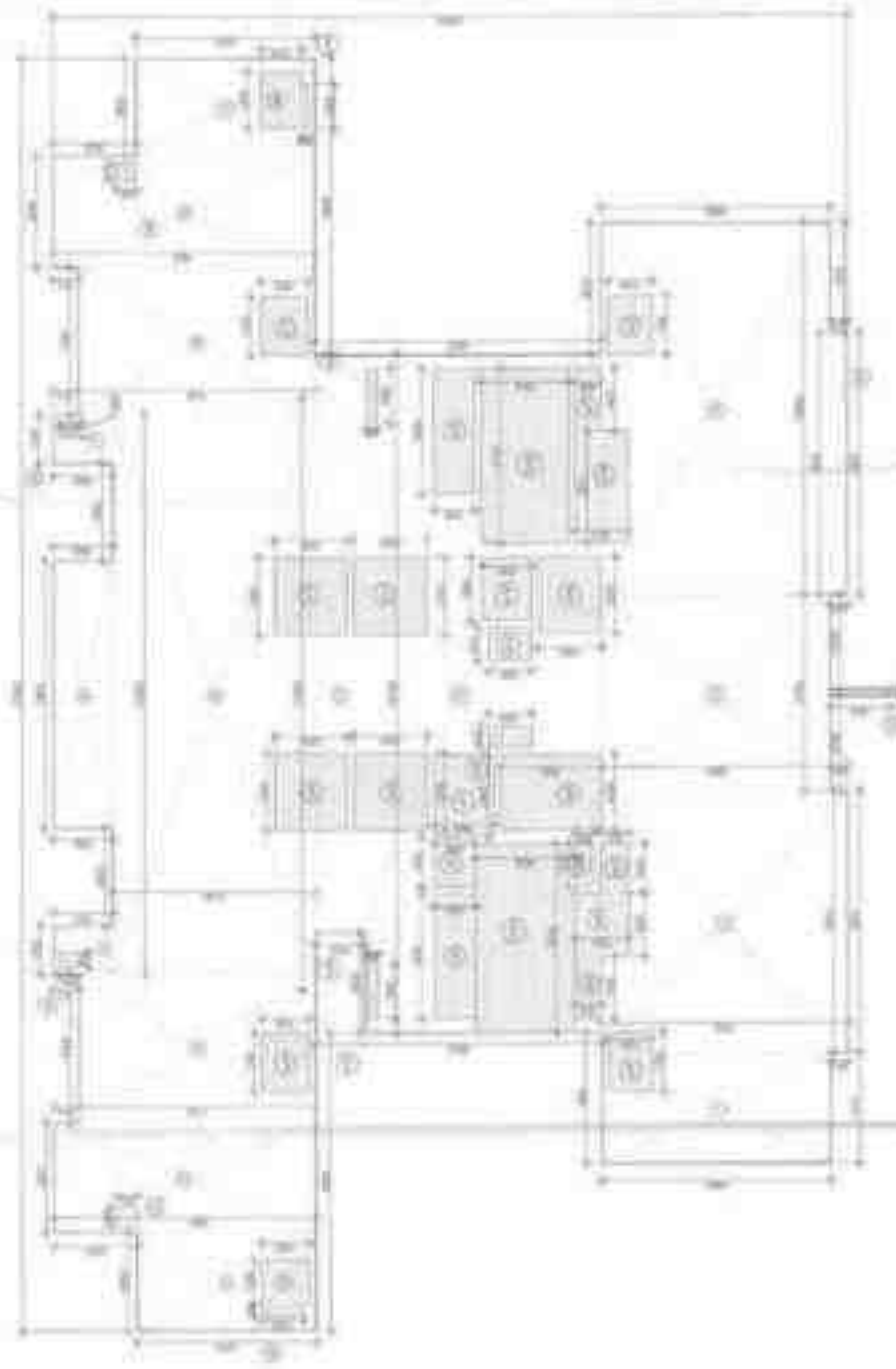


2ND FLOOR PLAN
TOTAL AREA 10,000 SQ. FT.

Room No.	Room Name	Area (sq. ft.)
201	Office	100
202	Office	100
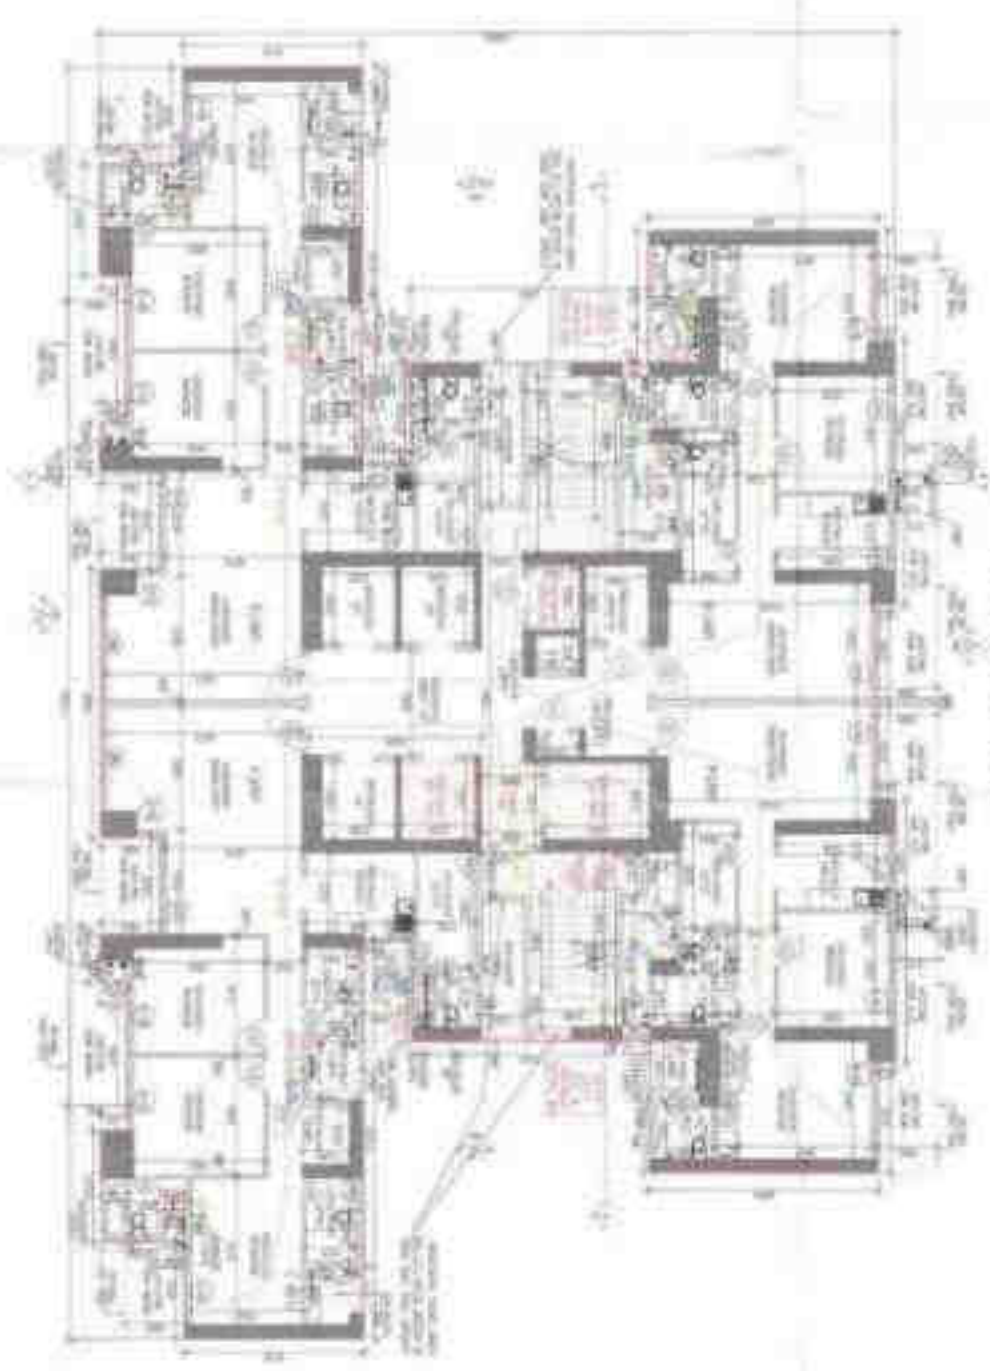

3RD FLOOR PLAN
TOTAL AREA 10,000 SQ. FT.

Room No.	Room Name	Area (sq. ft.)
301	Office	100
302	Office	100
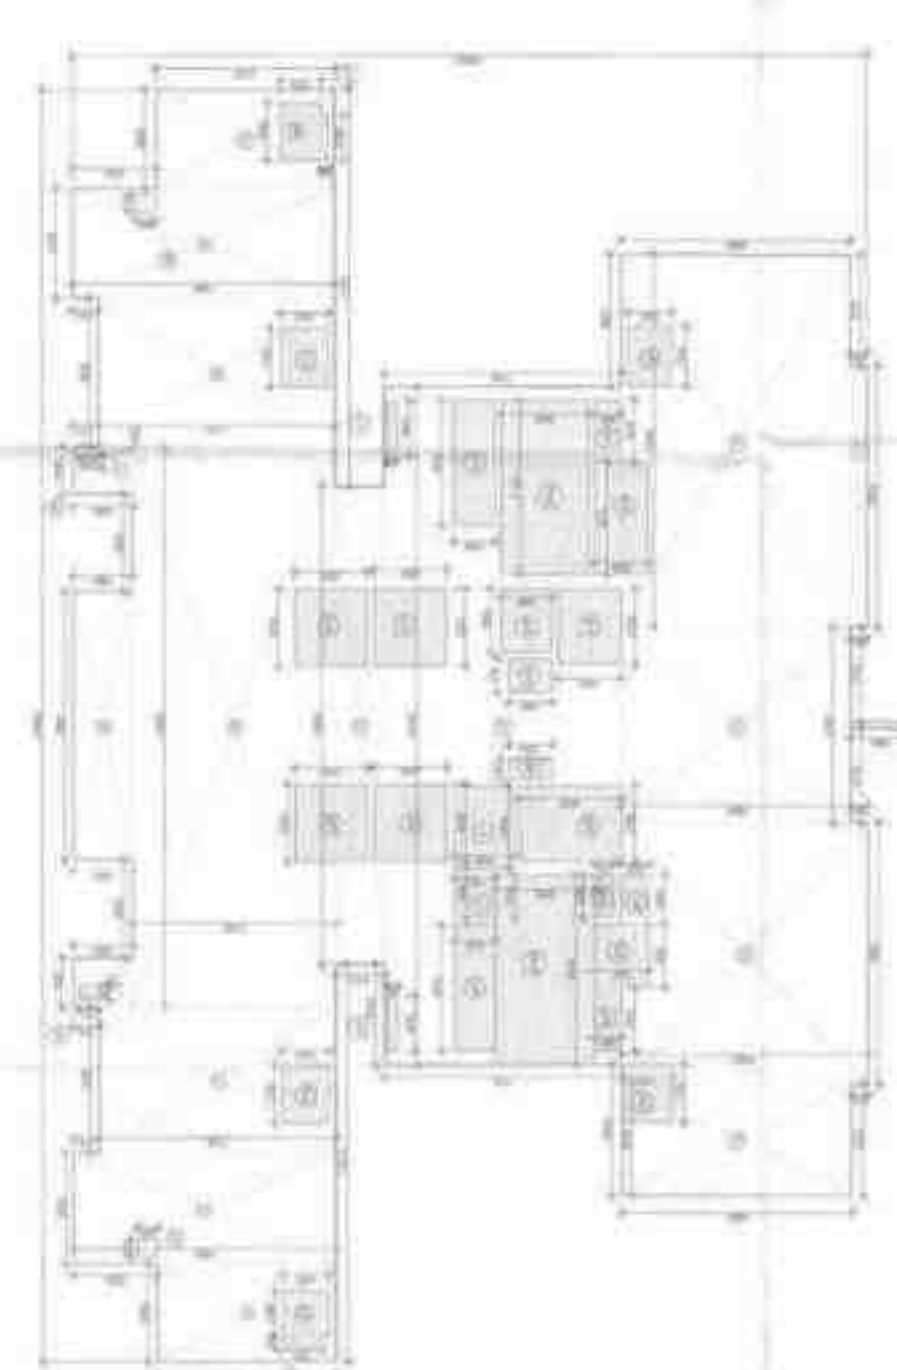

4TH FLOOR PLAN
TOTAL AREA 10,000 SQ. FT.

Room No.	Room Name	Area (sq. ft.)
401	Office	100
402	Office	100
PROJECT NO. 12345

DATE: 10/10/2024

DESIGNED BY: [Signature]

CHECKED BY: [Signature]

APPROVED BY: [Signature]

PROJECT NAME: [Text]

CLIENT: [Text]

LOCATION: [Text]

SCALE: 1/8" = 1'-0"

PROJECT NO. 12345

DATE: 10/10/2024

DESIGNED BY: [Signature]

CHECKED BY: [Signature]

APPROVED BY: [Signature]

THESE PLANS AND SPECIFICATIONS ARE THE PROPERTY OF THE ARCHITECT AND ARE NOT TO BE REPRODUCED OR COPIED IN ANY MANNER WITHOUT HIS WRITTEN CONSENT.


NO.	REVISION	DATE	BY	CHKD.
1				
2				
3				
4				
5				
6				
7				
8				
9				
10				

NO.	REVISION	DATE	BY	CHKD.
1				
2				
3				
4				
5				
6				
7				
8				
9				
10				


NO.	REVISION	DATE	BY	CHKD.
1				
2				
3				
4				
5				
6				
7				
8				
9				
10				



STILZ BUILDING FLOOR PLAN TOWER-2
(CONTINUED)

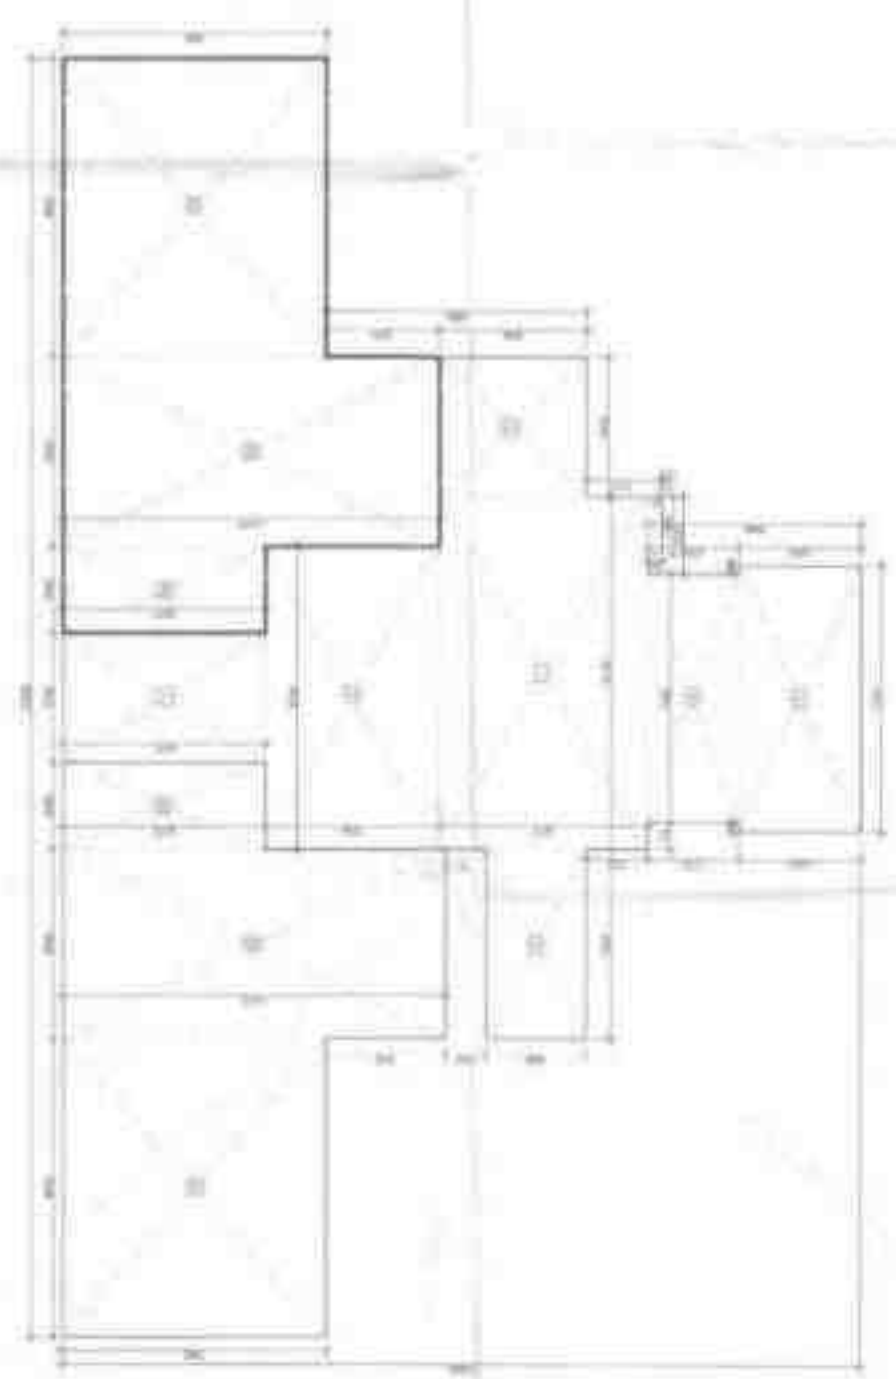

STILZ BUILDING FLOOR PLAN TOWER-2

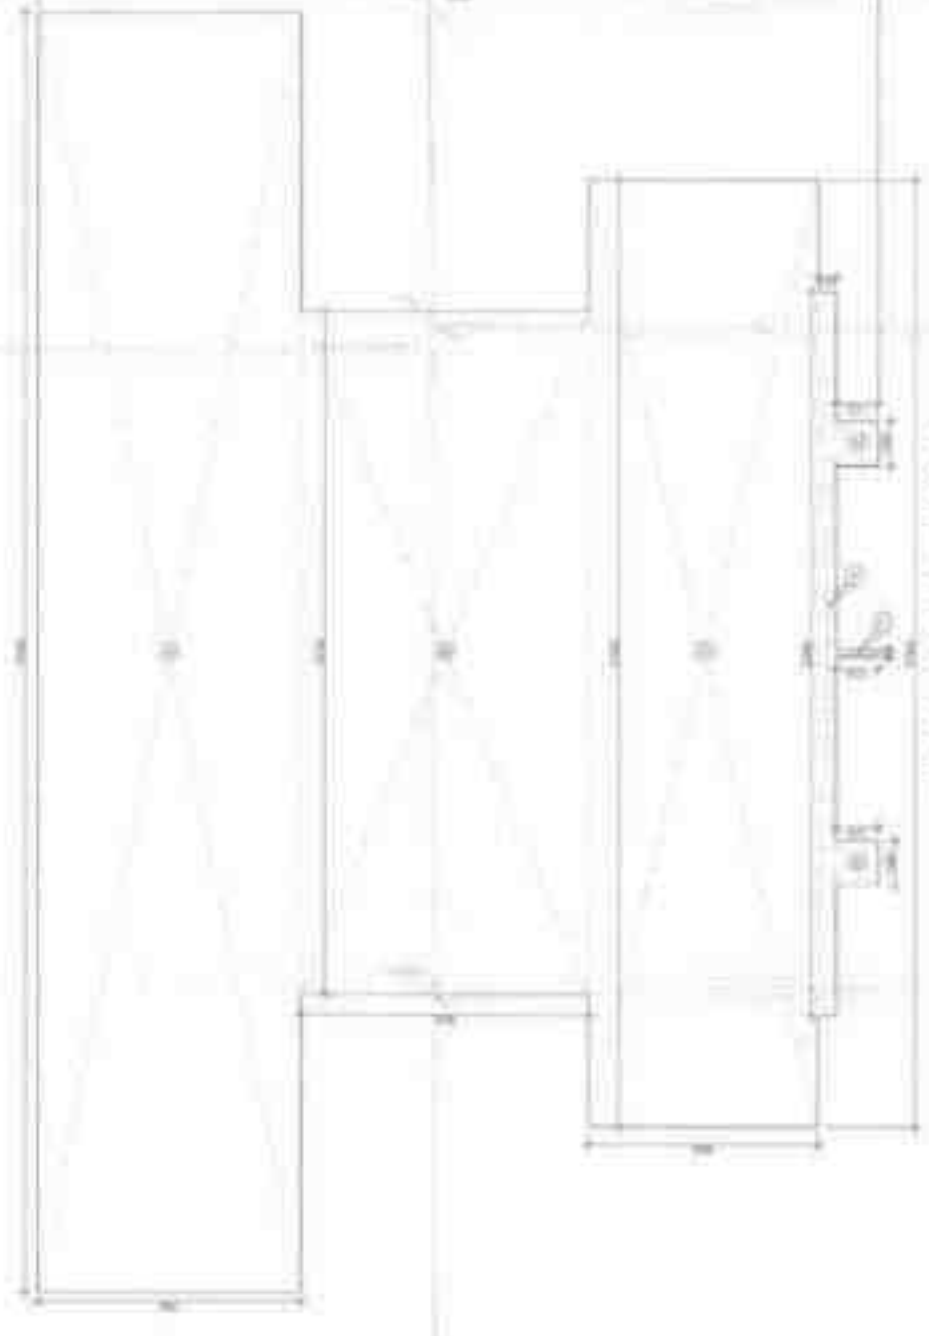

STILZ BUILDING FLOOR PLAN TOWER-2

NO.	REVISION	DATE	BY	CHKD.
1				
2				
3				
4				
5				
6				
7				
8				
9				
10				

PROJECT NO. 100-100-100-100
 PROJECT NAME: STILZ BUILDING
 PROJECT LOCATION: 100-100-100-100
 PROJECT OWNER: 100-100-100-100
 PROJECT ARCHITECT: 100-100-100-100
 PROJECT ENGINEER: 100-100-100-100
 PROJECT DATE: 100-100-100-100
 PROJECT SCALE: 100-100-100-100
 PROJECT STATUS: 100-100-100-100
 PROJECT COMMENTS: 100-100-100-100

[illegible]

This is a detailed architectural floor plan of a multi-story building. The drawing is oriented vertically on the page. It shows a complex layout of rooms, corridors, and structural elements. The plan includes numerous small labels and dimensions, indicating a highly detailed design. The layout features a central corridor system with rooms branching off, and a series of structural columns forming a grid. The drawing is a black and white line drawing with some color highlights in red and green.

100% Satisfaction Guarantee

1







3

100

風

15

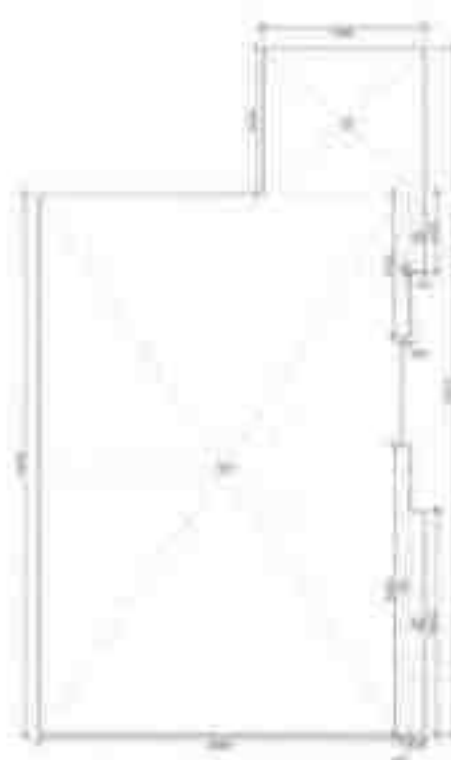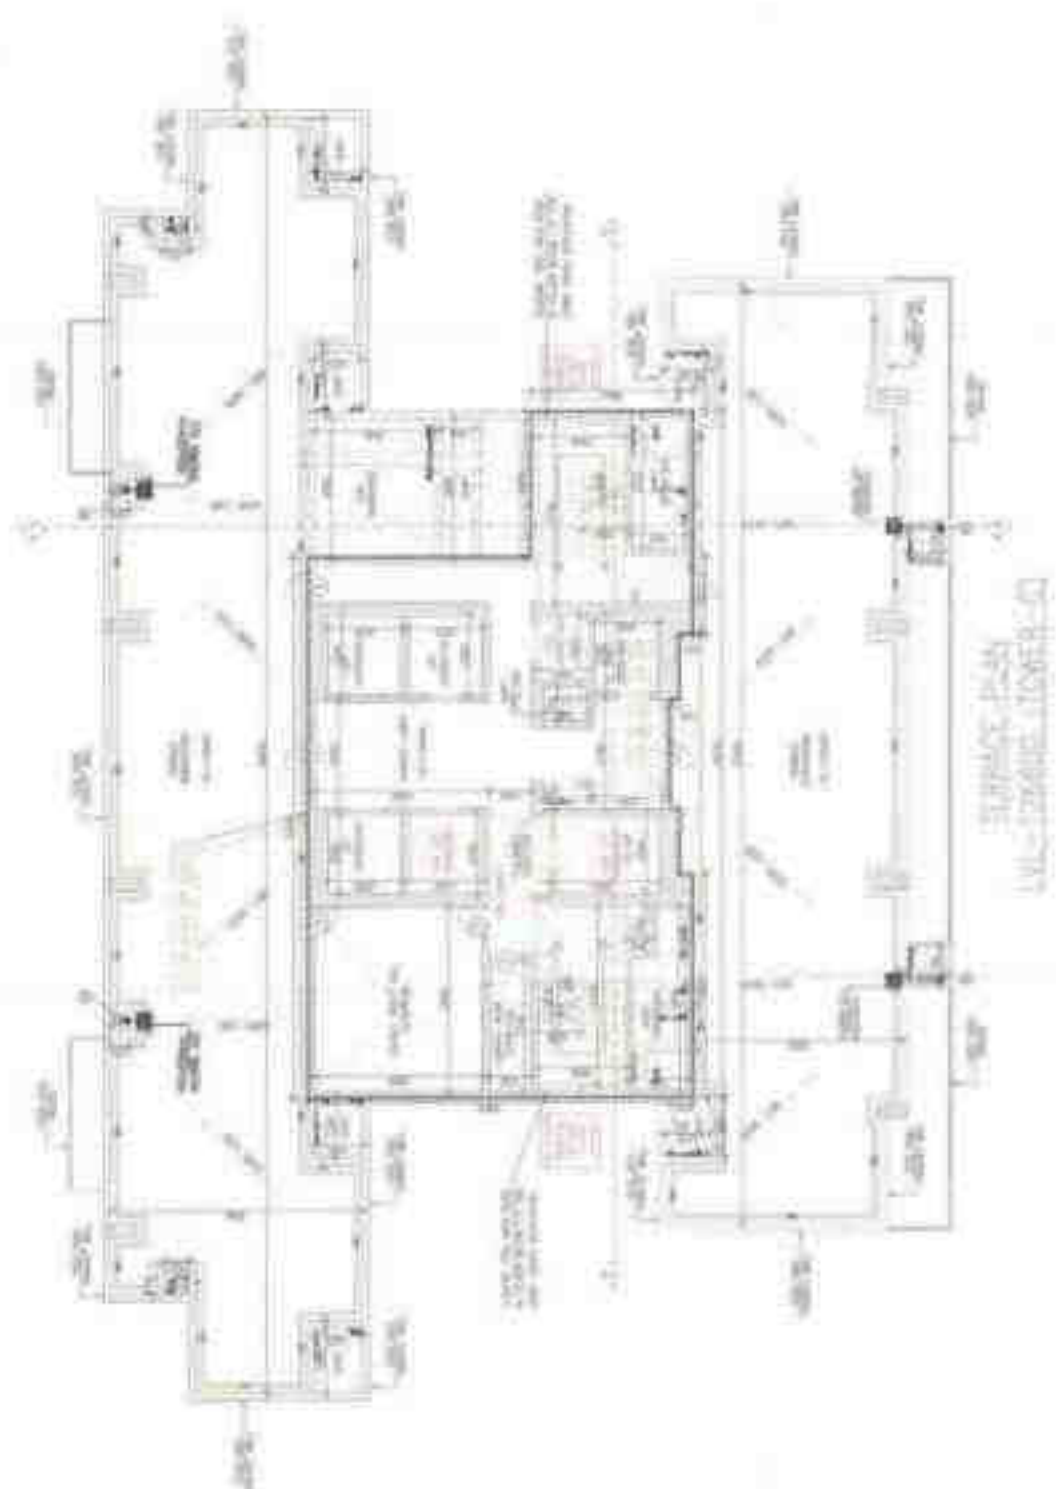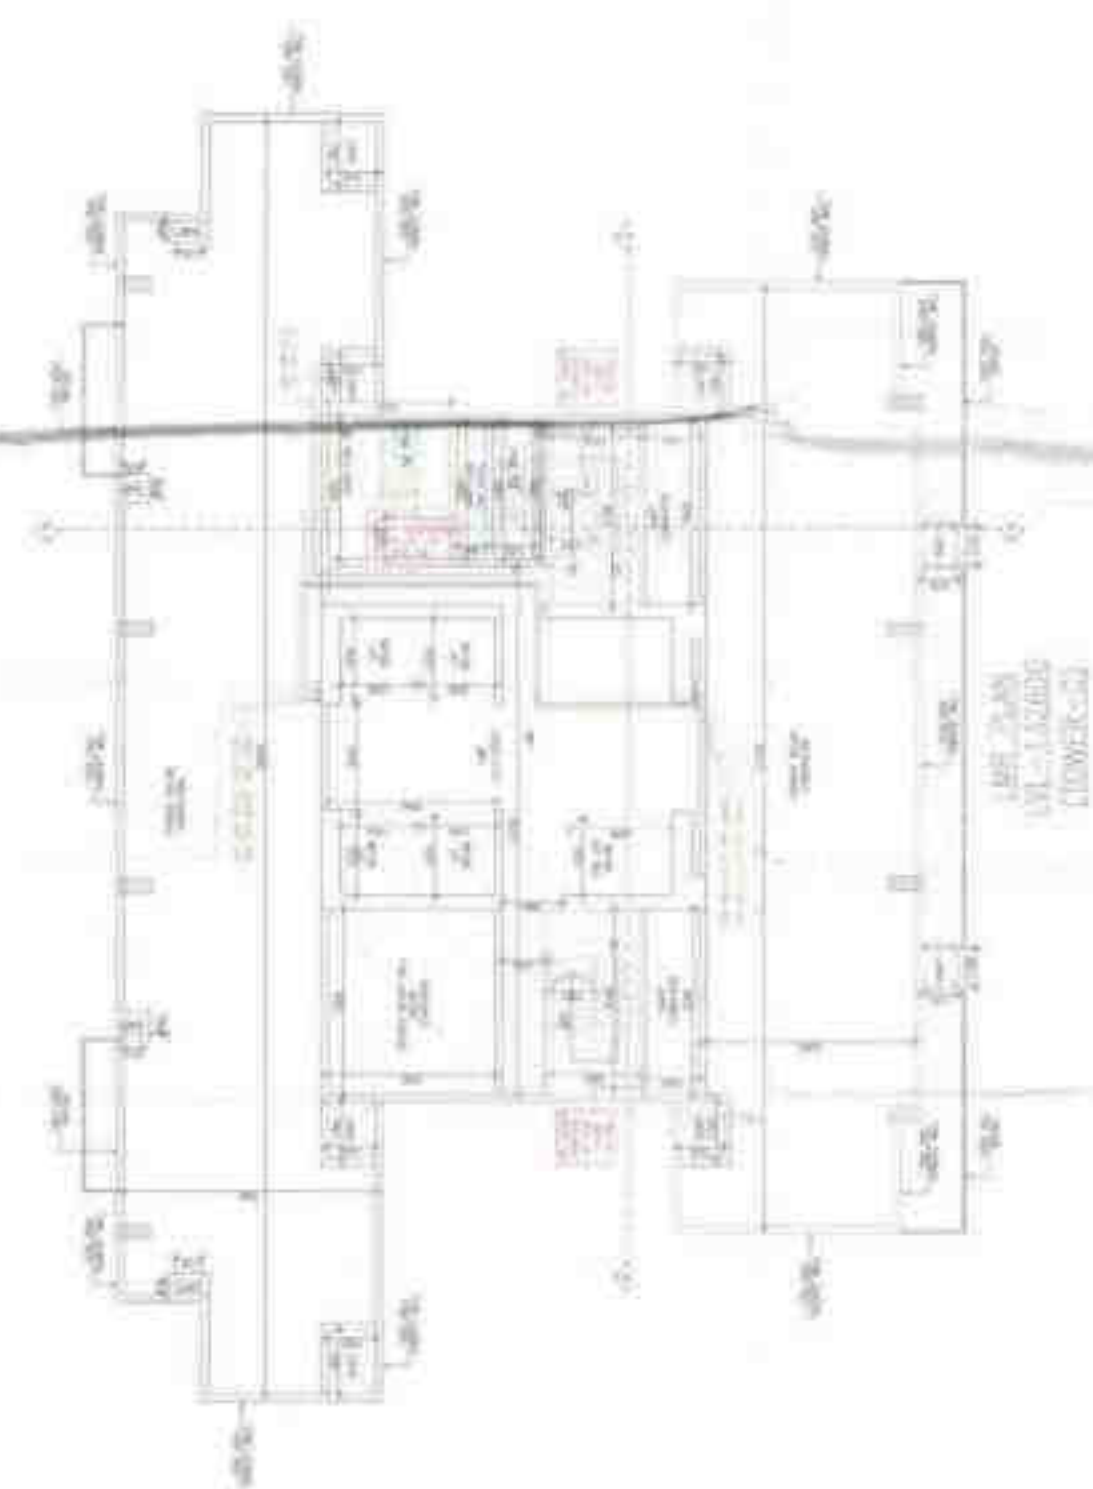[illegible][illegible]

1. Name: _____
 2. Address: _____
 3. City: _____
 4. State: _____
 5. Zip: _____
 6. Phone: _____
 7. E-mail: _____
 8. Date: _____
 9. Signature: _____
 10. Printed Name: _____

This is a handwritten document titled "Handwritten notes on the topic of the cell cycle". It contains several diagrams and text notes. The diagrams include:

- A diagram of a cell in prophase, showing a nucleus with chromatin and a nucleolus.
- A diagram of a cell in metaphase, showing chromosomes aligned at the metaphase plate.
- A diagram of a cell in anaphase, showing sister chromatids separating and moving to opposite poles.
- A diagram of a cell in telophase and cytokinesis, showing two new nuclei forming and the cell membrane pinching.
- A diagram of a cell in interphase, showing a cell with a single nucleus and chromatin.

 The text notes include:

- "The cell cycle is the process by which a cell grows and divides into two daughter cells."
- "The cell cycle is a continuous process that occurs in all living cells."
- "The cell cycle is a series of events that are regulated by a complex system of proteins and enzymes."
- "The cell cycle is a process that is essential for the growth and development of an organism."
- "The cell cycle is a process that is essential for the repair and replacement of damaged cells."
- "The cell cycle is a process that is essential for the maintenance of the body's tissues and organs."

111

© The Author(s) 2011
Reprints and permissions:
sagepub.com/journalsPermissions.nav




10/10/10


10/10/2019
 10/10/2019

	男	女
年龄	18-24	25-34

Figure 4

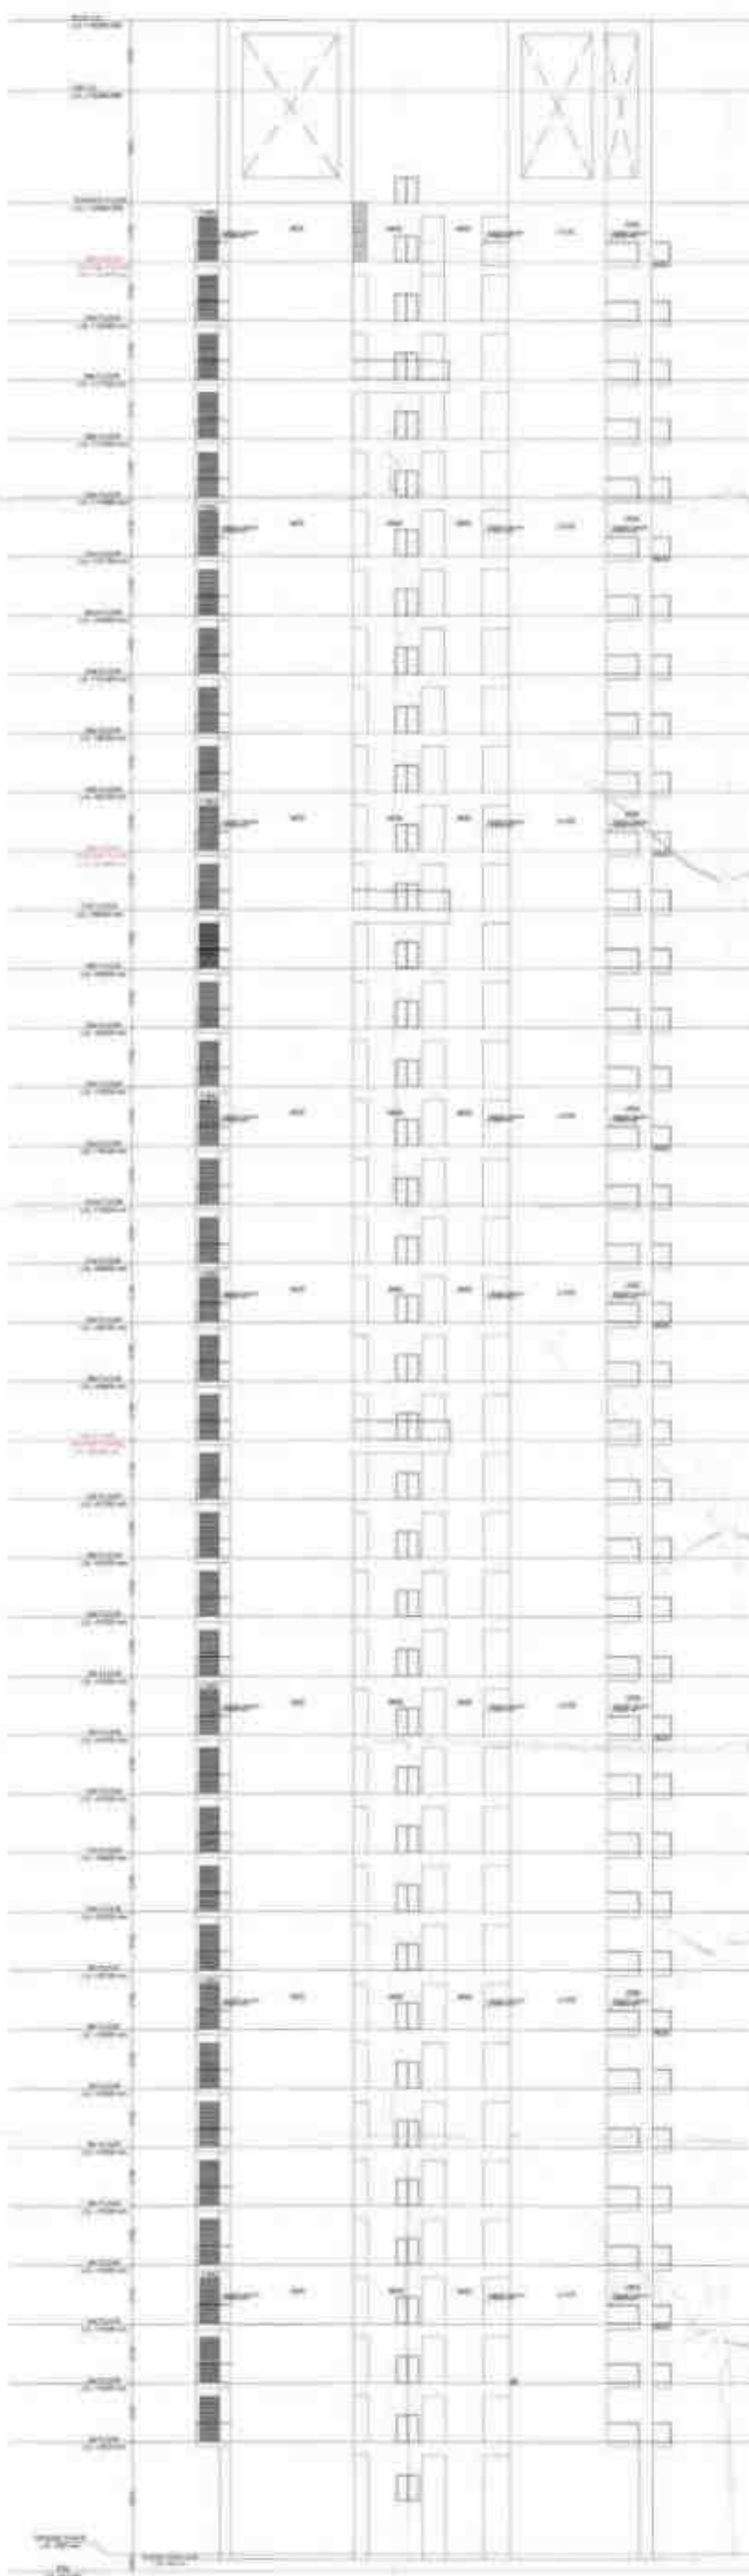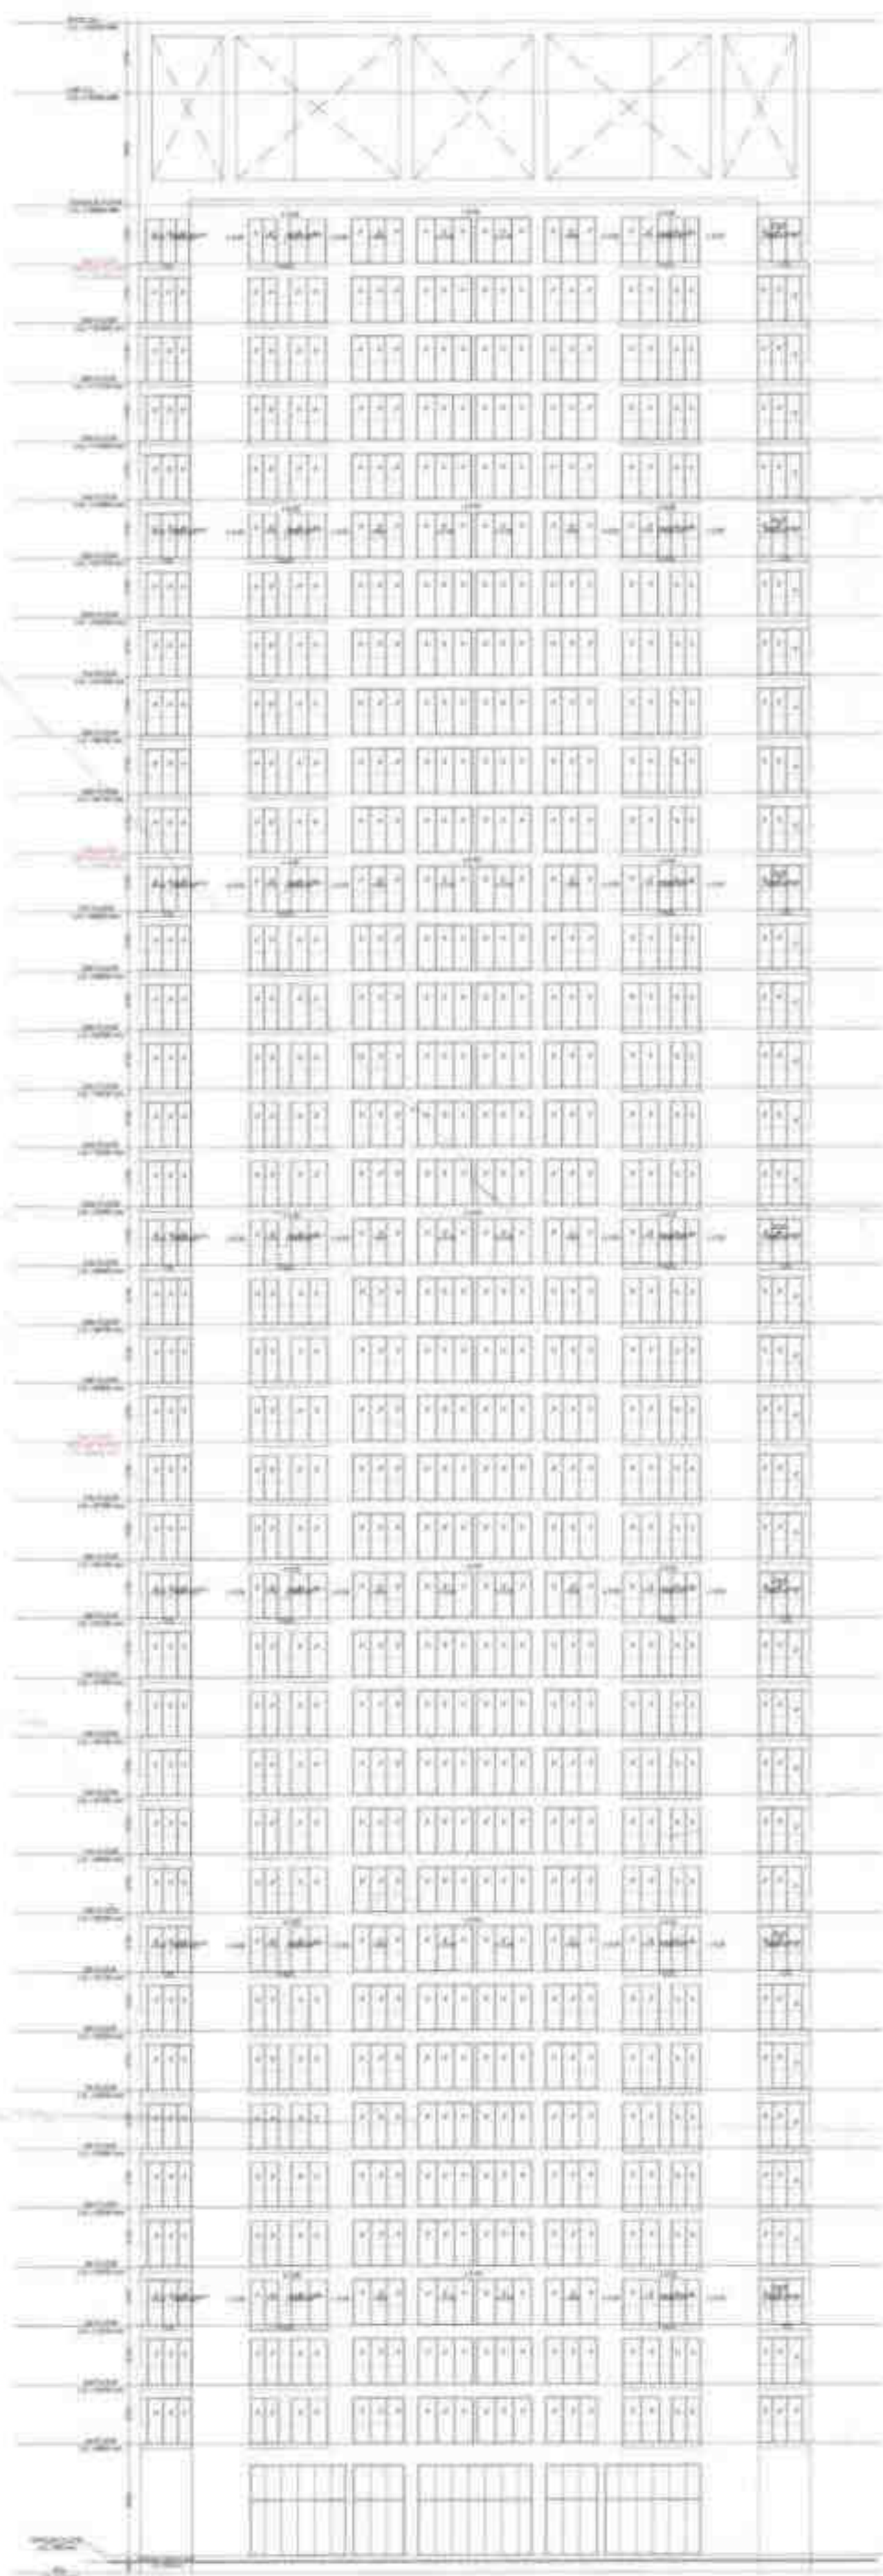

1

Reprints: 100 copies for \$100; 500 copies for \$400; 1,000 copies for \$700; 2,000 copies for \$1,200; 5,000 copies for \$2,500; 10,000 copies for \$4,500. All prices include postage and handling charges. Payment in advance required. Please allow 4-6 weeks for delivery.

© 2000 WILEY-LISS, INC.

1. The first step is to identify the problem. In this case, the problem is that the user is unable to access the internet.



— 100 —



RESEARCH

[Signature]
 Robert J. Galt
 State of California

100

1997, 1998, 1999,26

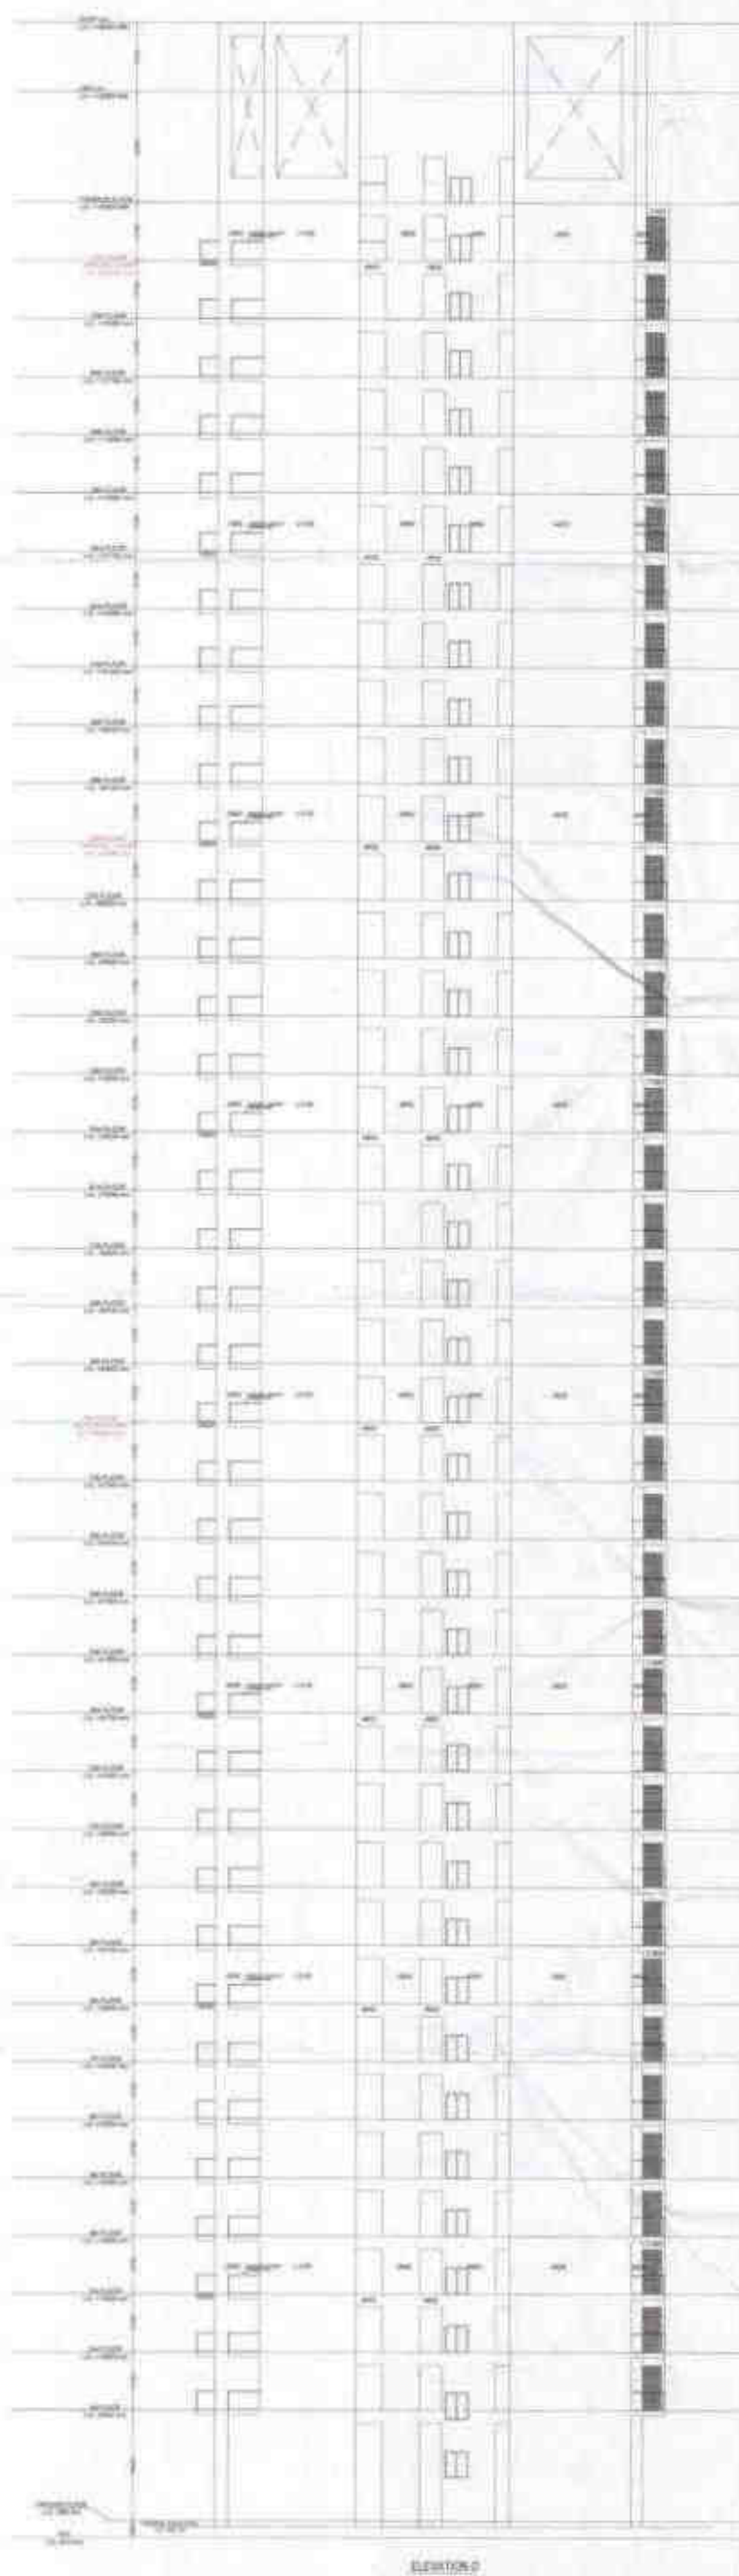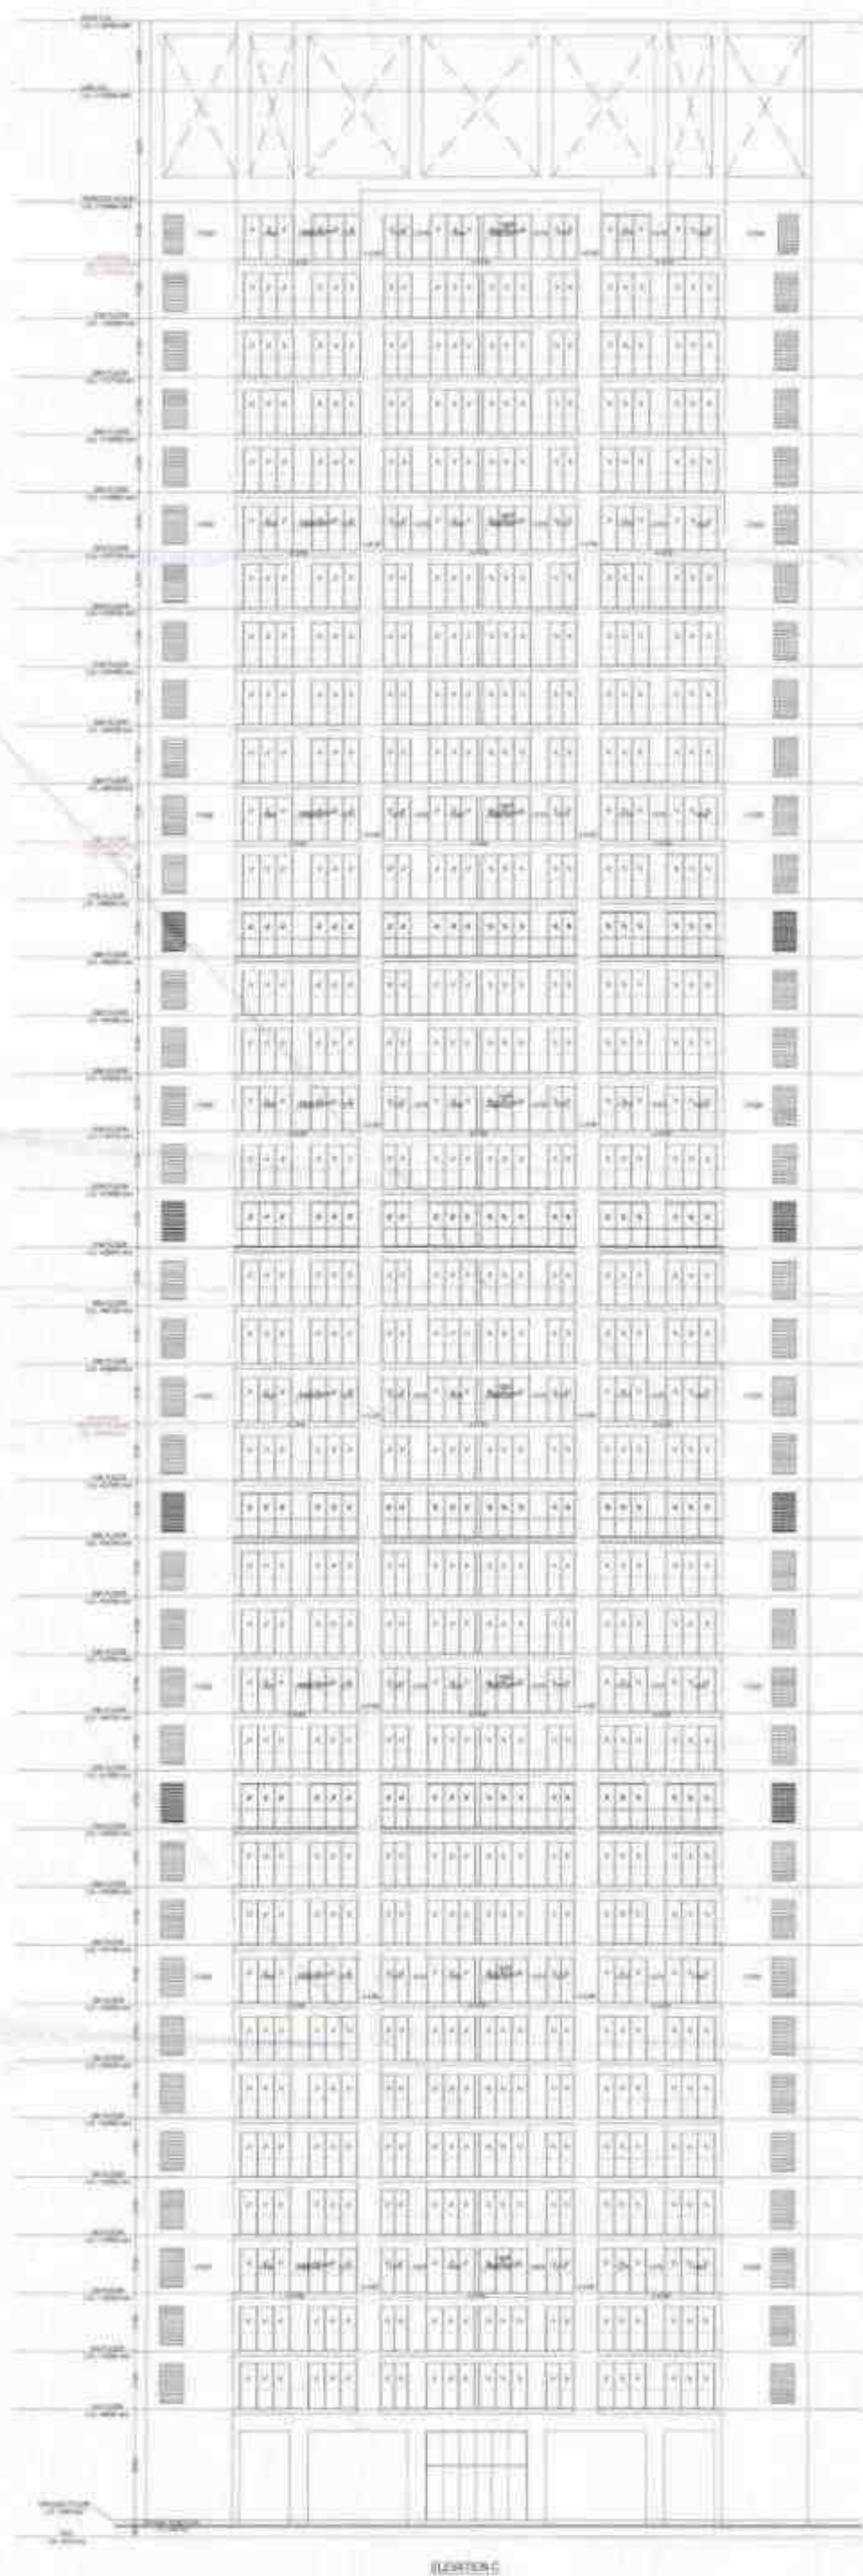[illegible]

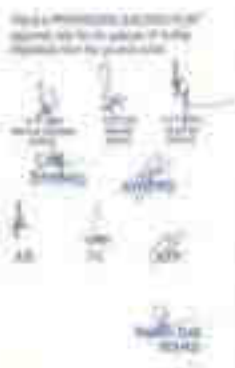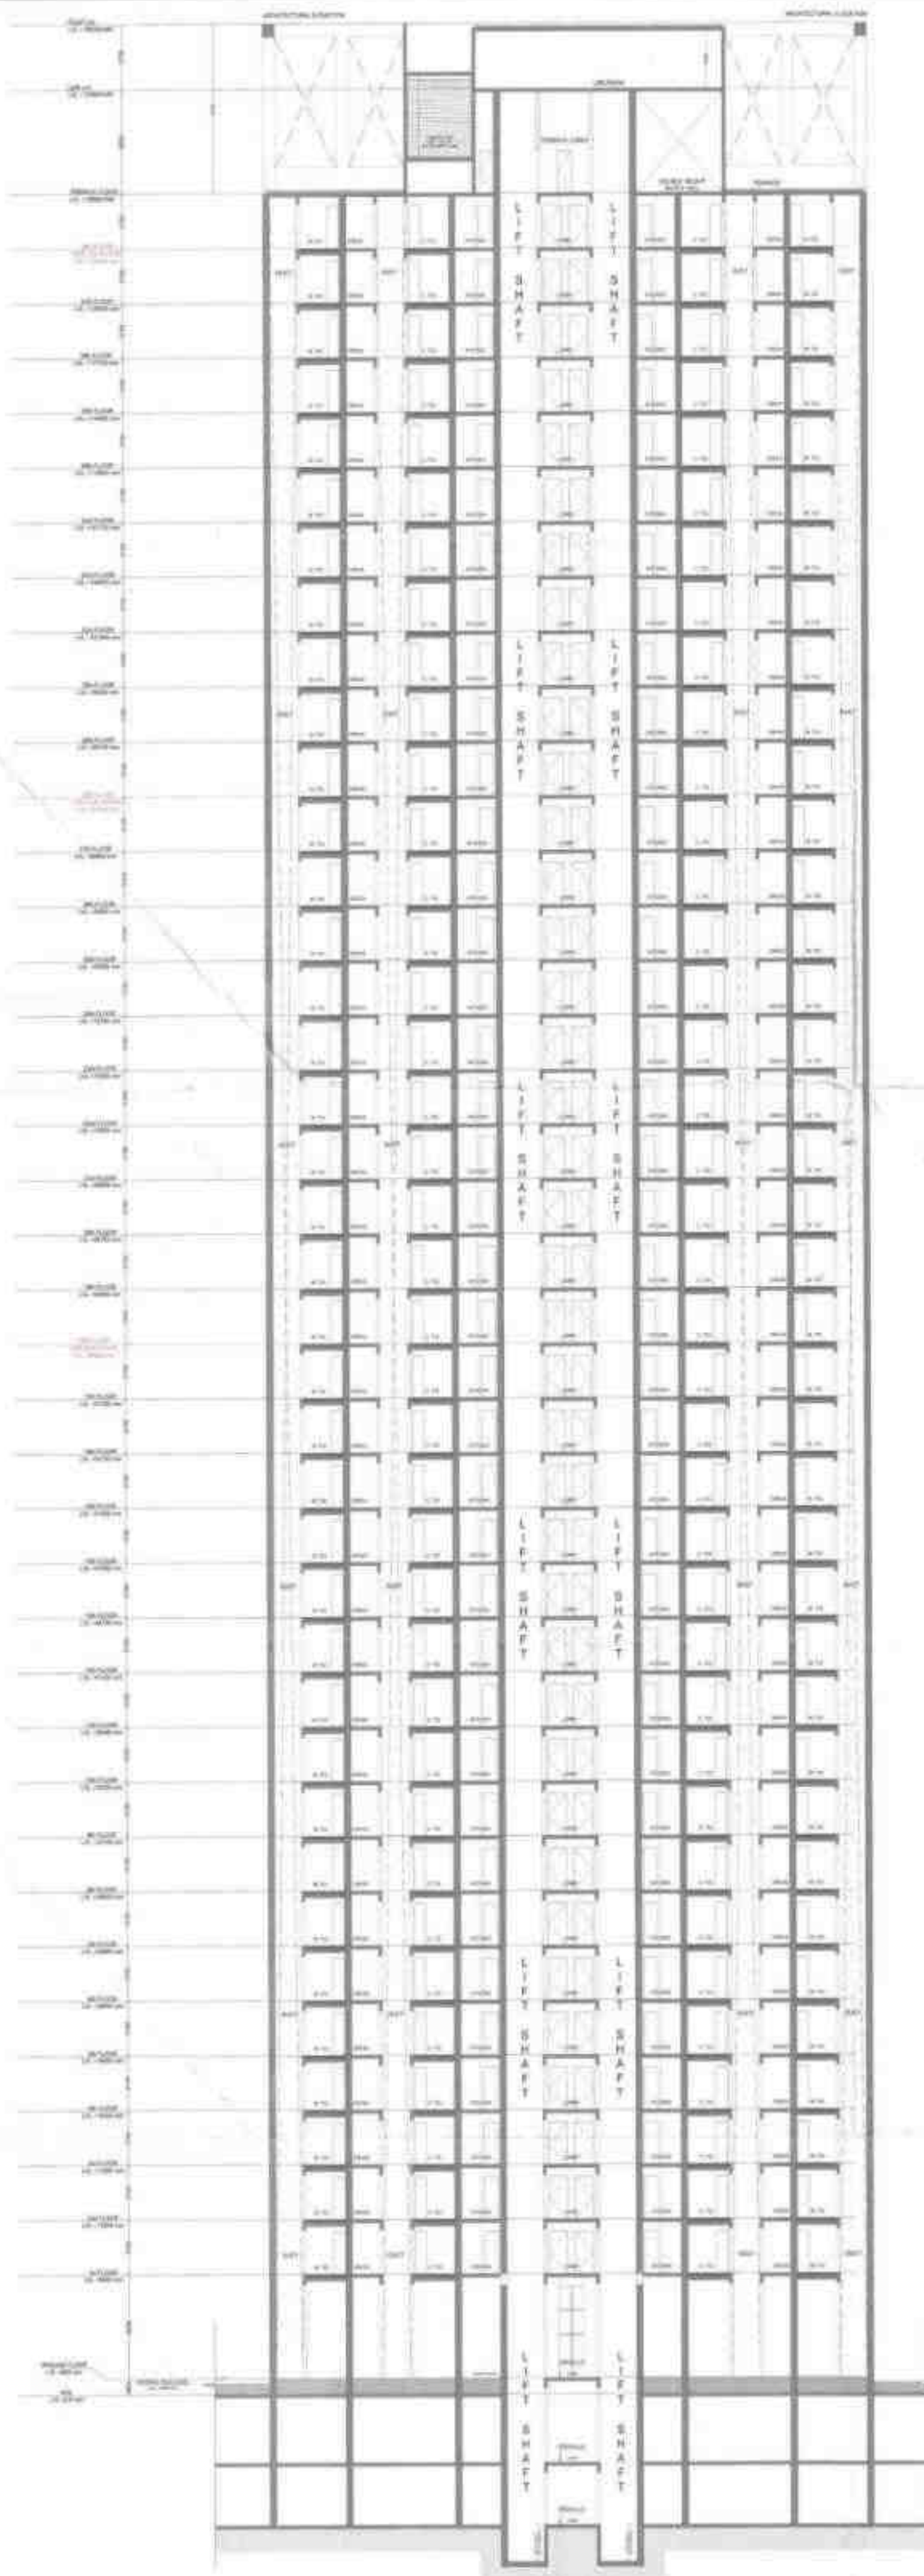[illegible]

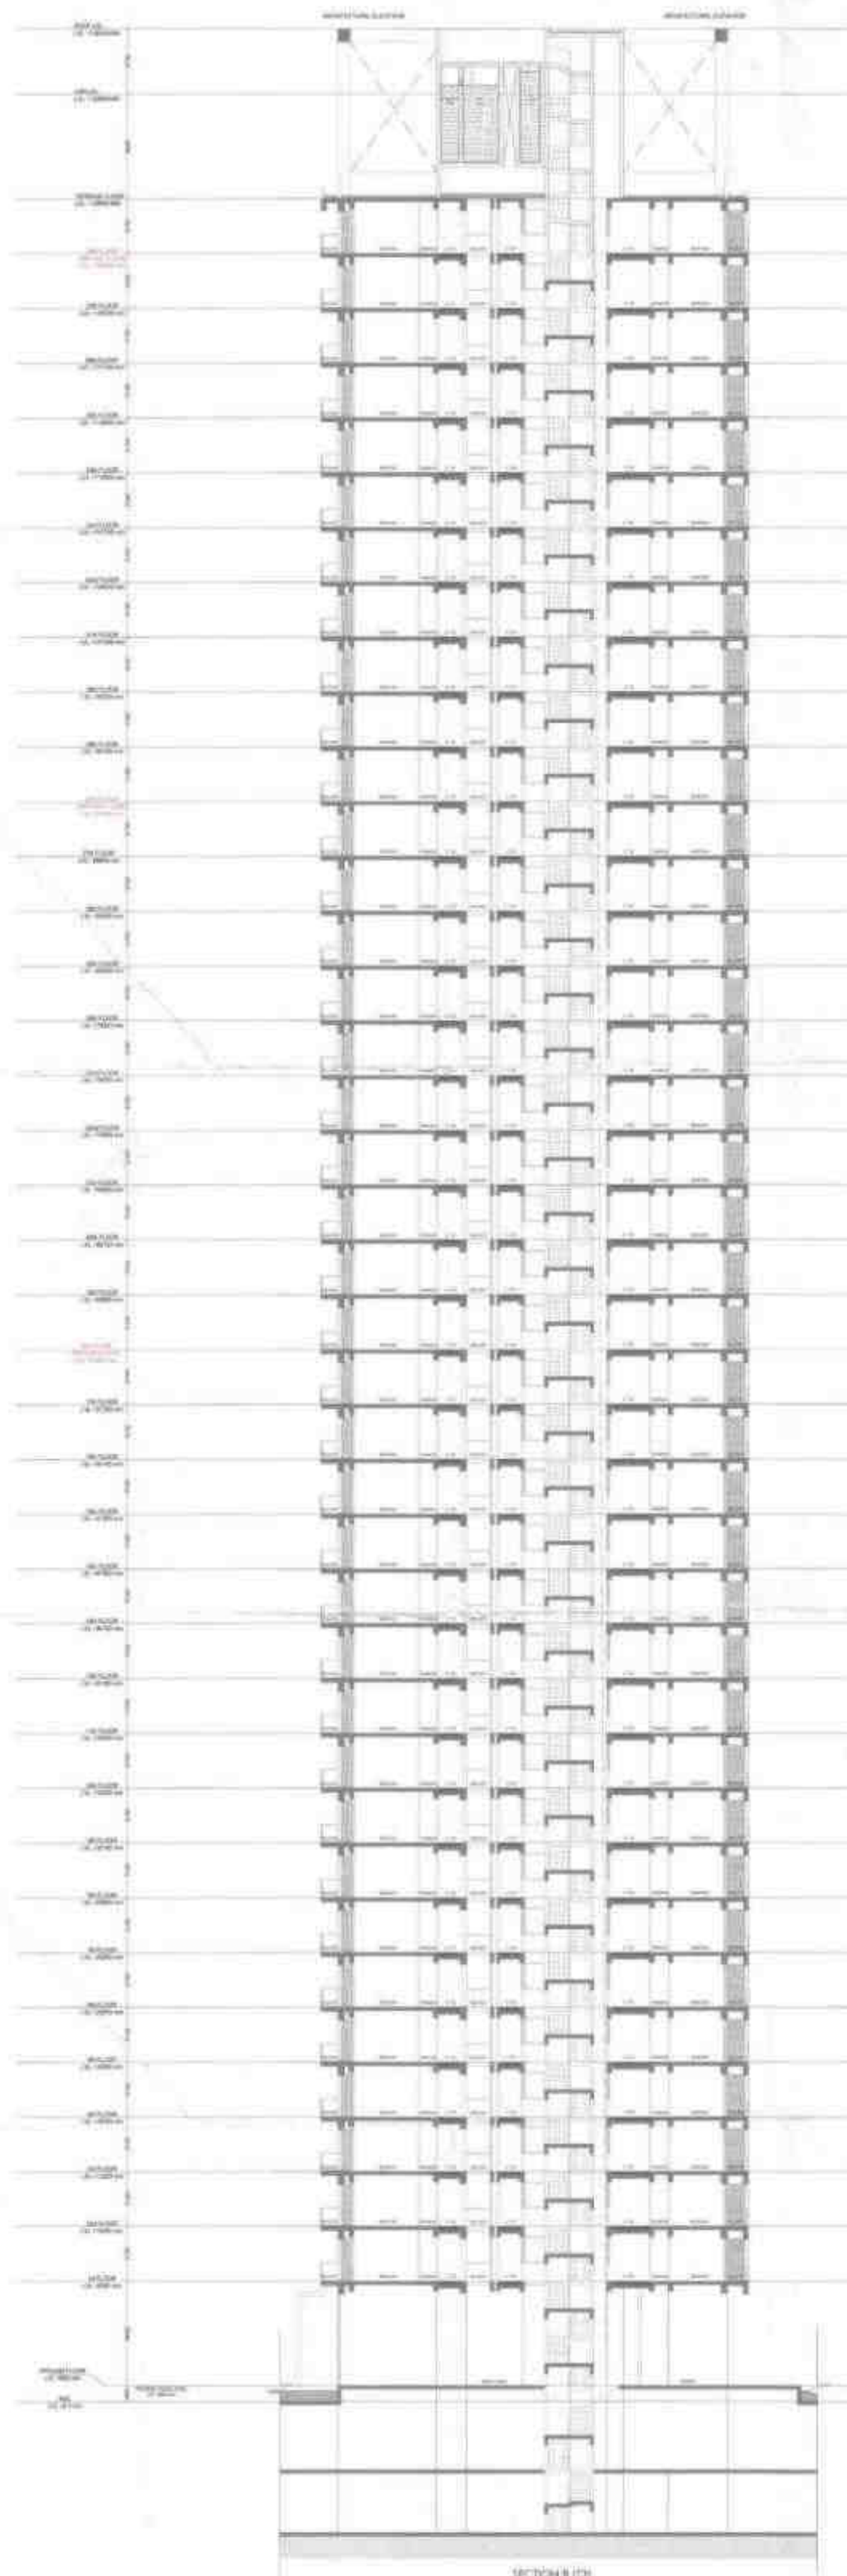
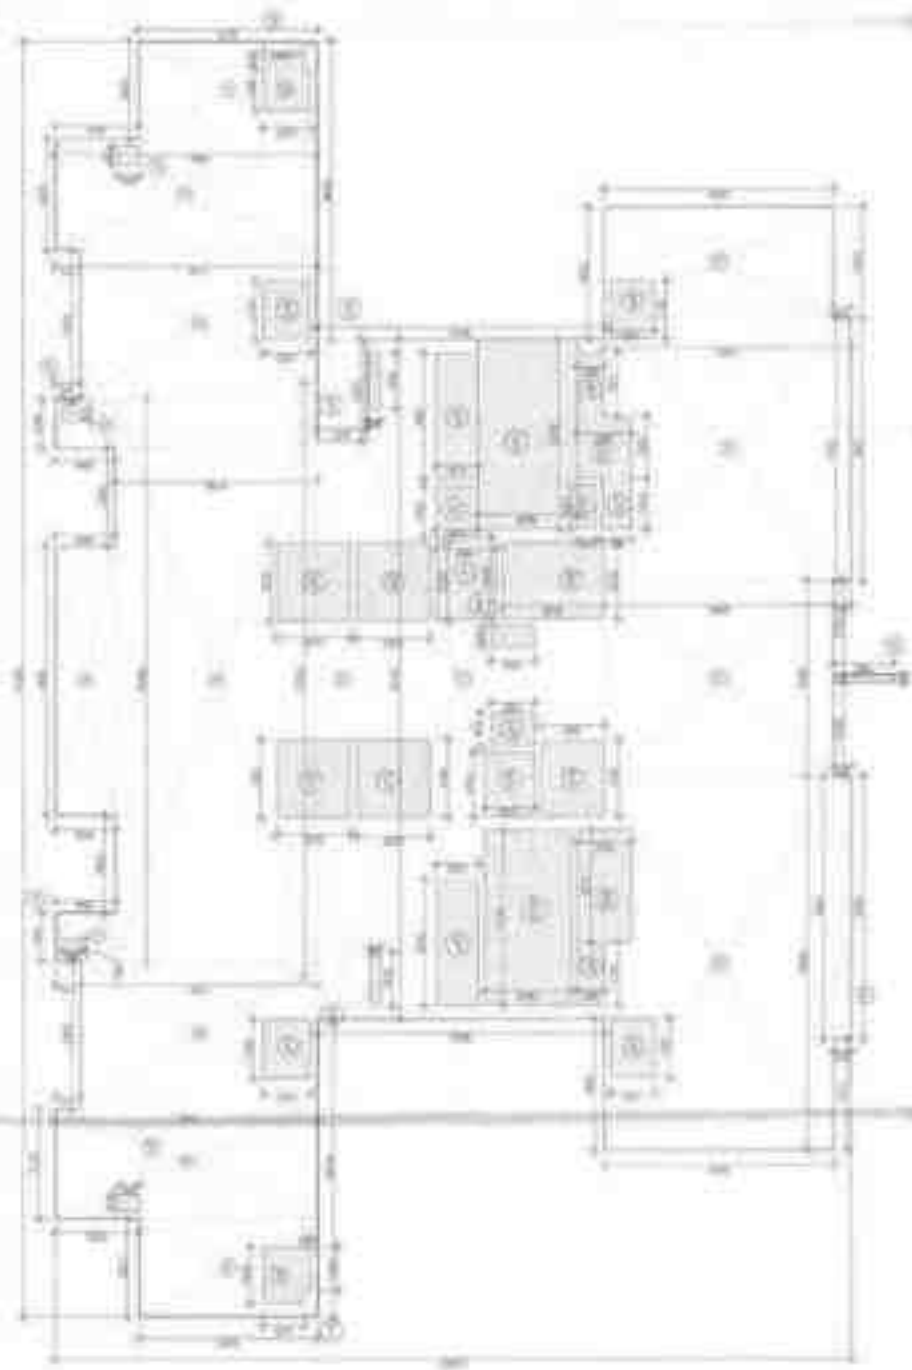
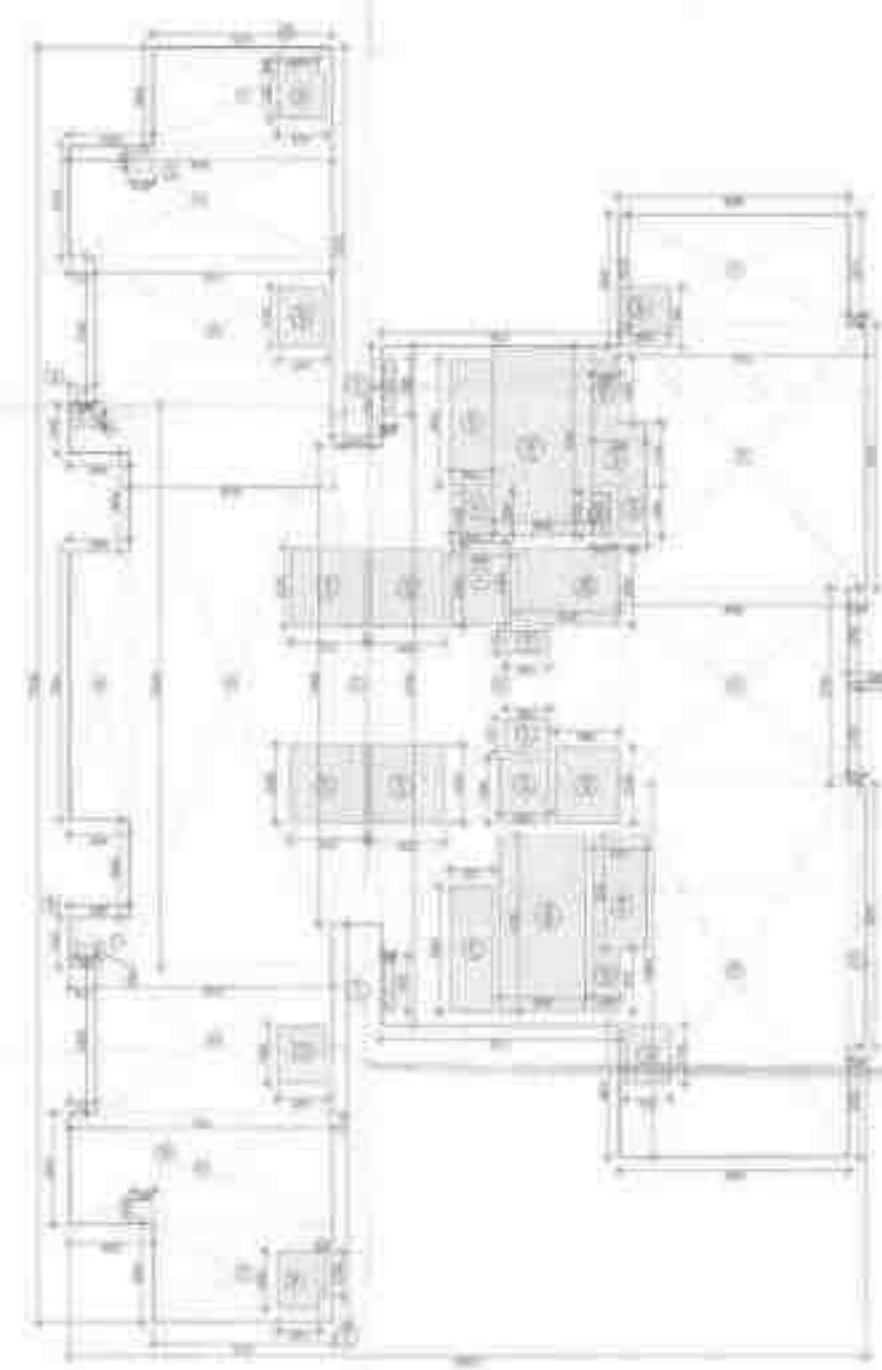
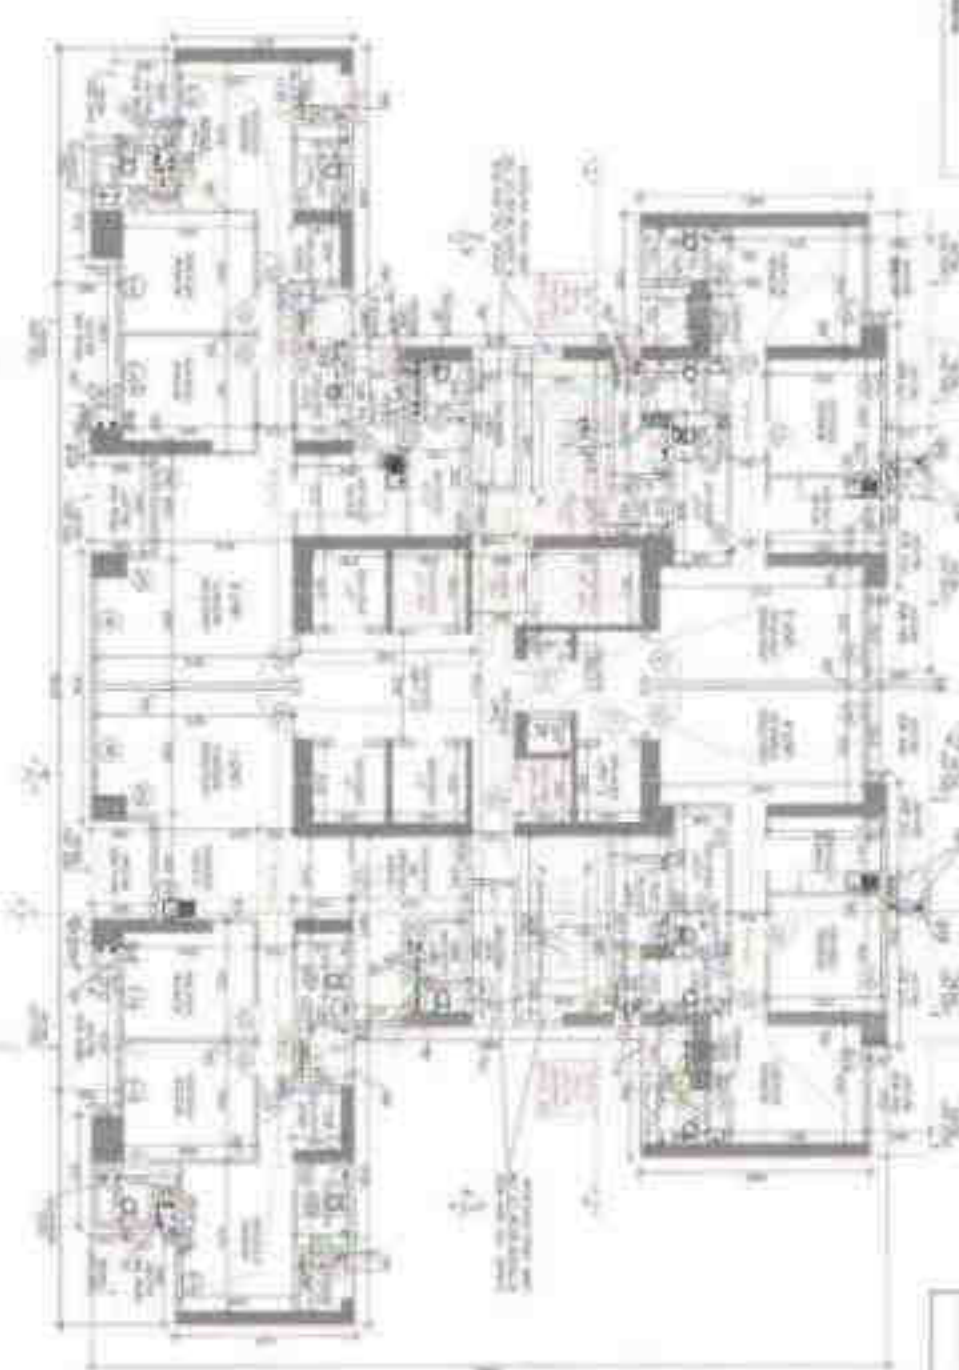


Figure 1 illustrates the spatial distribution of 1000 random points across a 3D grid. The grid is divided into three vertical sections. The left section shows a dense distribution of points, the middle section shows a sparse distribution, and the right section shows a very sparse distribution. The points are represented by small black dots.


[illegible][illegible][illegible]AREA CALCULATION OF SATURATED ZONE
TOWERS-2

457 W. 17TH AVE. CO. 2754, 2904, 12 3002
TERRACE FLOOR PLAN.

 Ministry of Health and Family Welfare Government of India	Ministry of Health and Family Welfare Government of India
--	---


[illegible]

Figure 1 is a line graph showing the percentage of total energy expenditure (TEE) for different activities over a 24-hour period. The Y-axis represents % TEE (0 to 100) and the X-axis represents Time of Day (0 to 24 hours). The legend indicates: Rest (black line), Light (grey line), Moderate (yellow line), and Vigorous (red line). The graph shows that Rest and Light activities are the most prevalent throughout the day, with Rest peaking at night and Light activities peaking during the day. Moderate and Vigorous activities are less prevalent, with Vigorous activities peaking during the day.

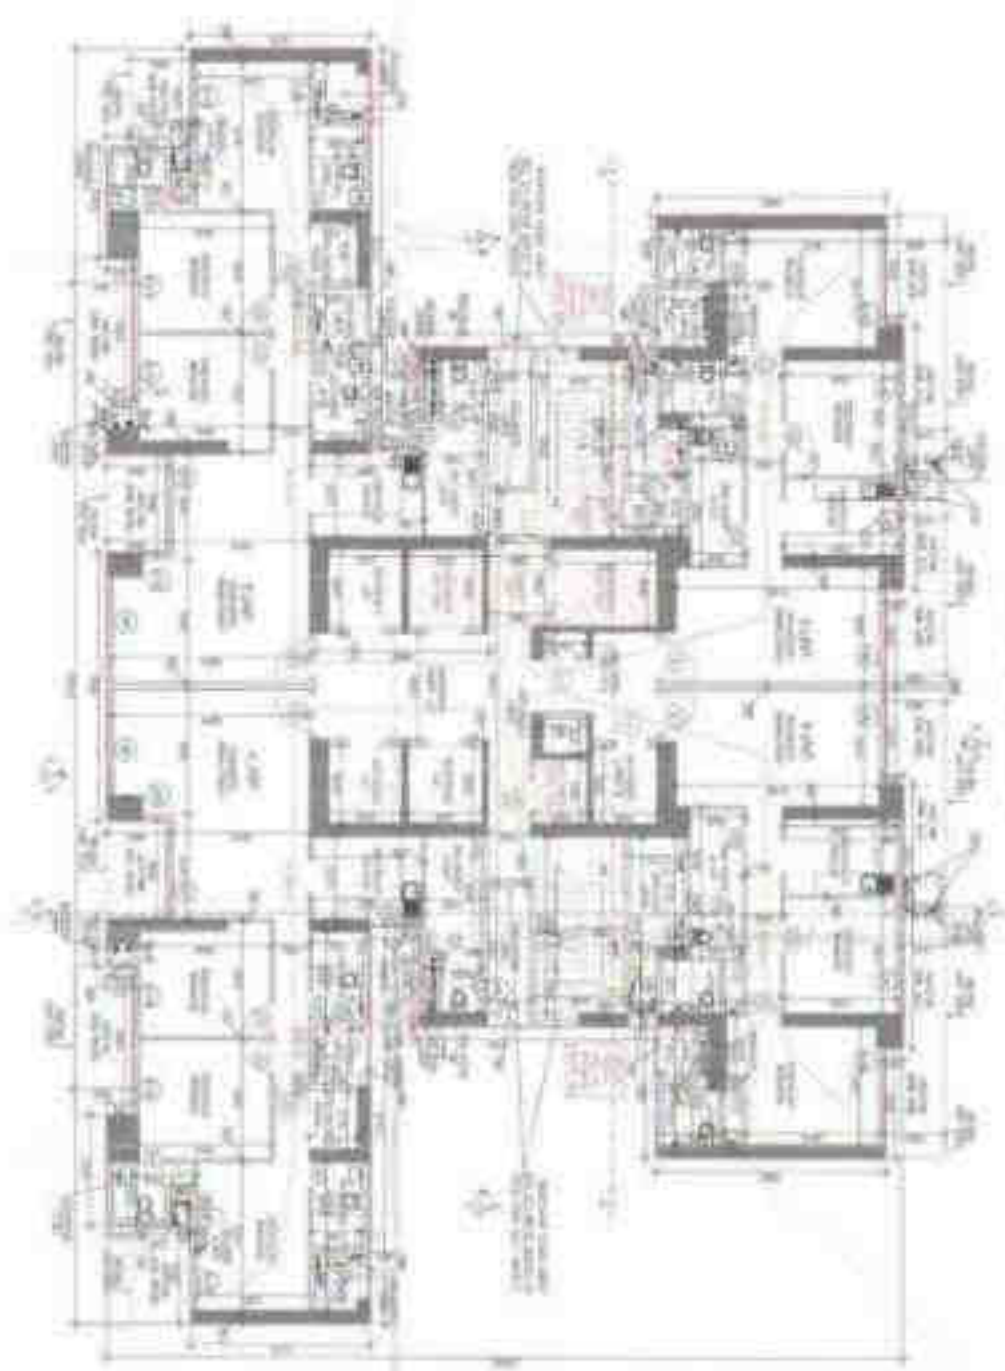


240N FLOOR PLAN
NO. 10, 11ST ST
LOWER-D
LAWYER + ARCHT

Figure 1 is a schematic diagram of a 1000m x 1000m experimental plot. The plot is divided into a grid of 100m x 100m cells. A central 10m x 10m area is labeled 'Central Area'. The plot is surrounded by a 10m wide buffer zone. The diagram includes labels for 'Plot Boundary', 'Central Area', and 'Buffer Zone'.

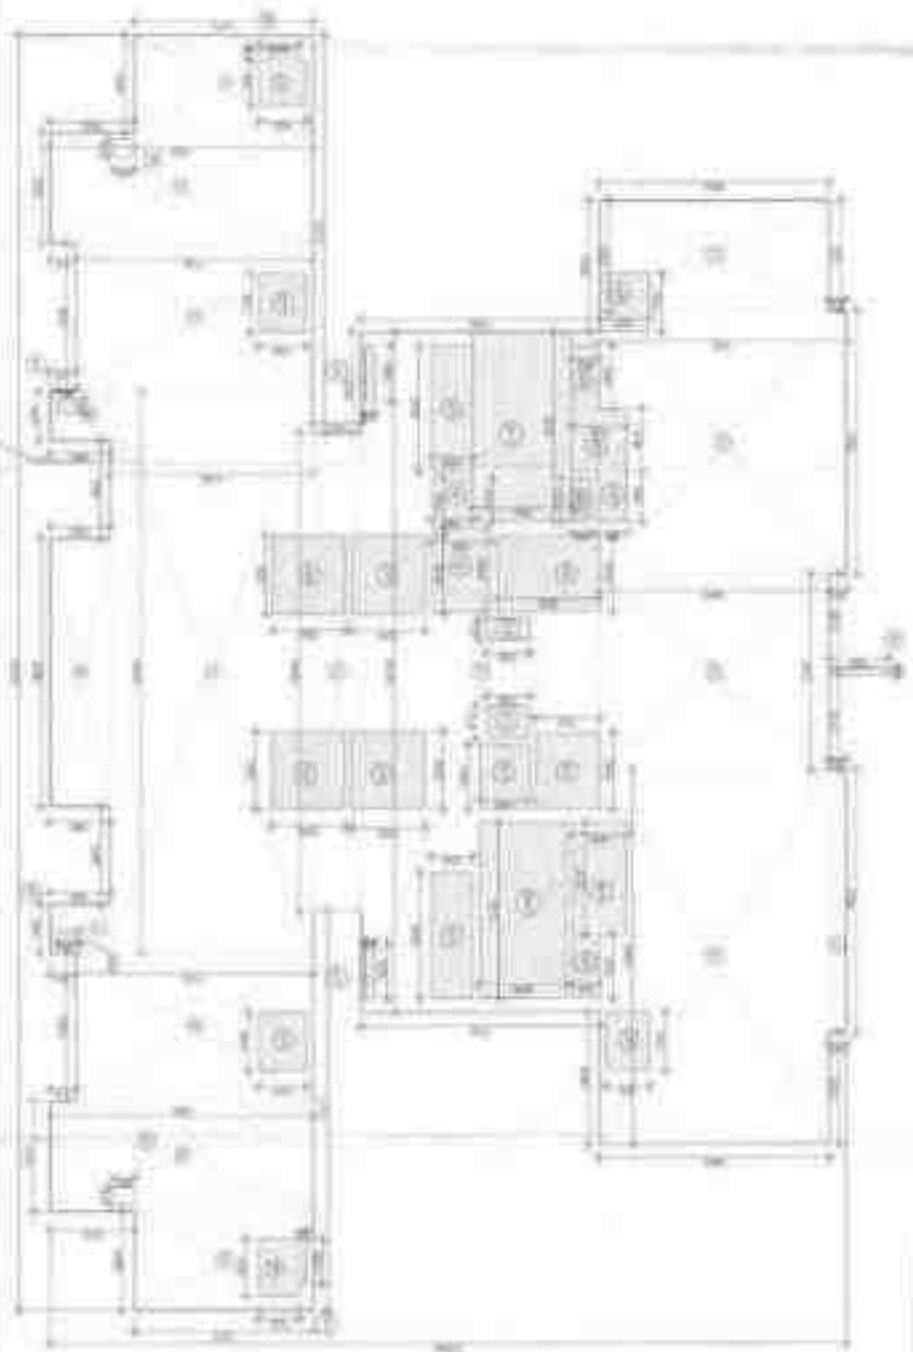[illegible]

ARSA CALCULONUM, DE 30TH NORTH & 27TH
EAST, FLOOR PLAN
TOWER-2


Figure 1. Schematic diagram of the experimental setup. The subject is seated in a chair and views the target through a video camera. The target is a light source that is controlled by a computer. The subject's hand is positioned on a horizontal surface. The distance between the hand and the target is 10 cm. The target is a light source that is controlled by a computer. The subject's hand is positioned on a horizontal surface. The distance between the hand and the target is 10 cm.

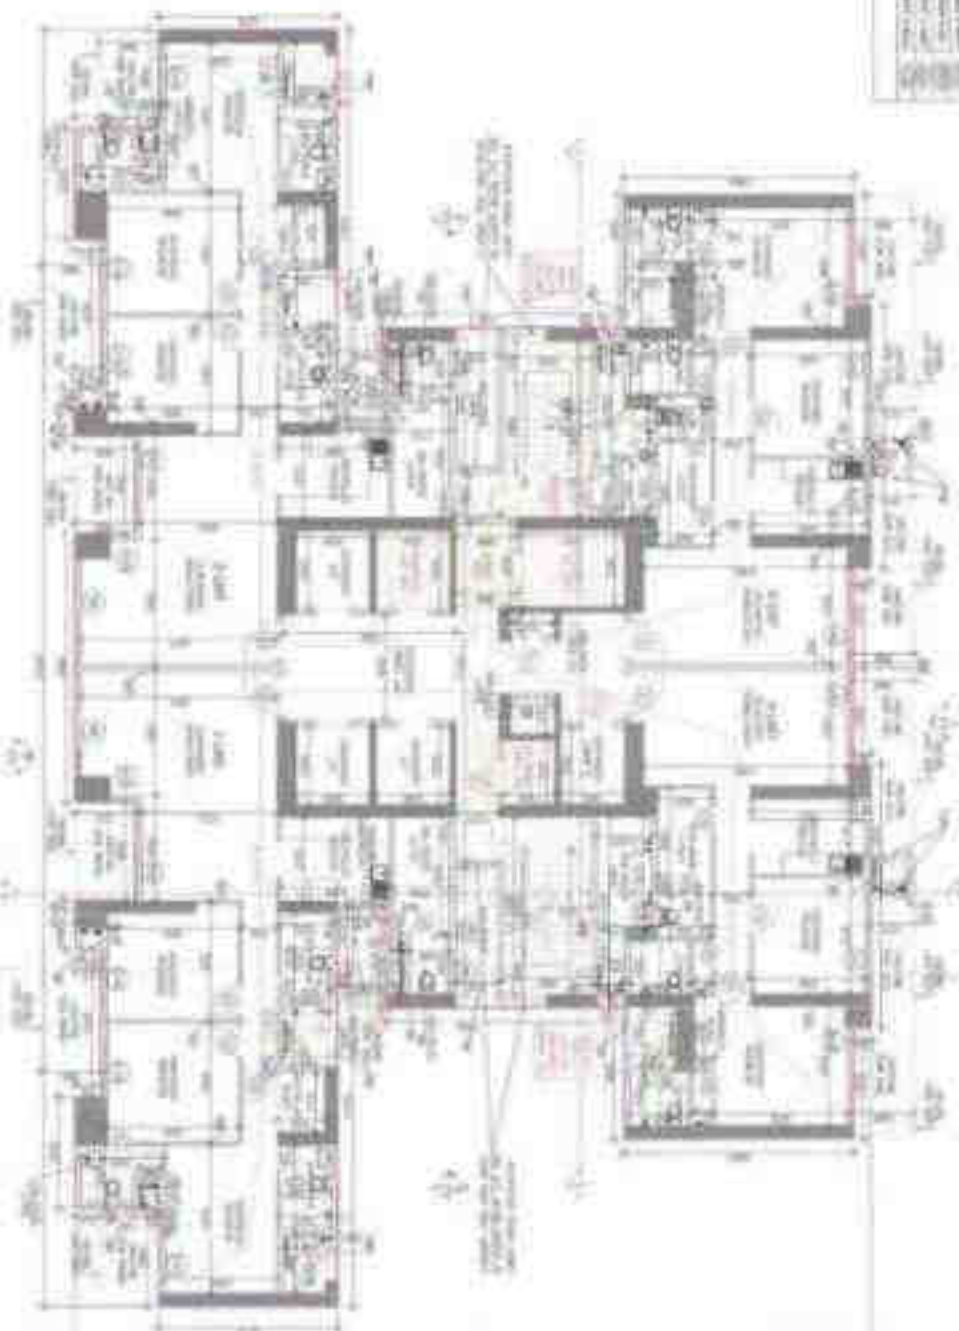


15TH TO 5TH, UPPER FLOOR PLAN
(1930年)

[illegible]

Age Group	Total (%)	Male (%)	Female (%)	Male (%)	Female (%)
18-24	100	100	100	100	100
25-34	100	100	100	100	100
35-44	100	100	100	100	100
45-54	100	100	100	100	100
55-64	100	100	100	100	100
65+	100	100	100	100	100

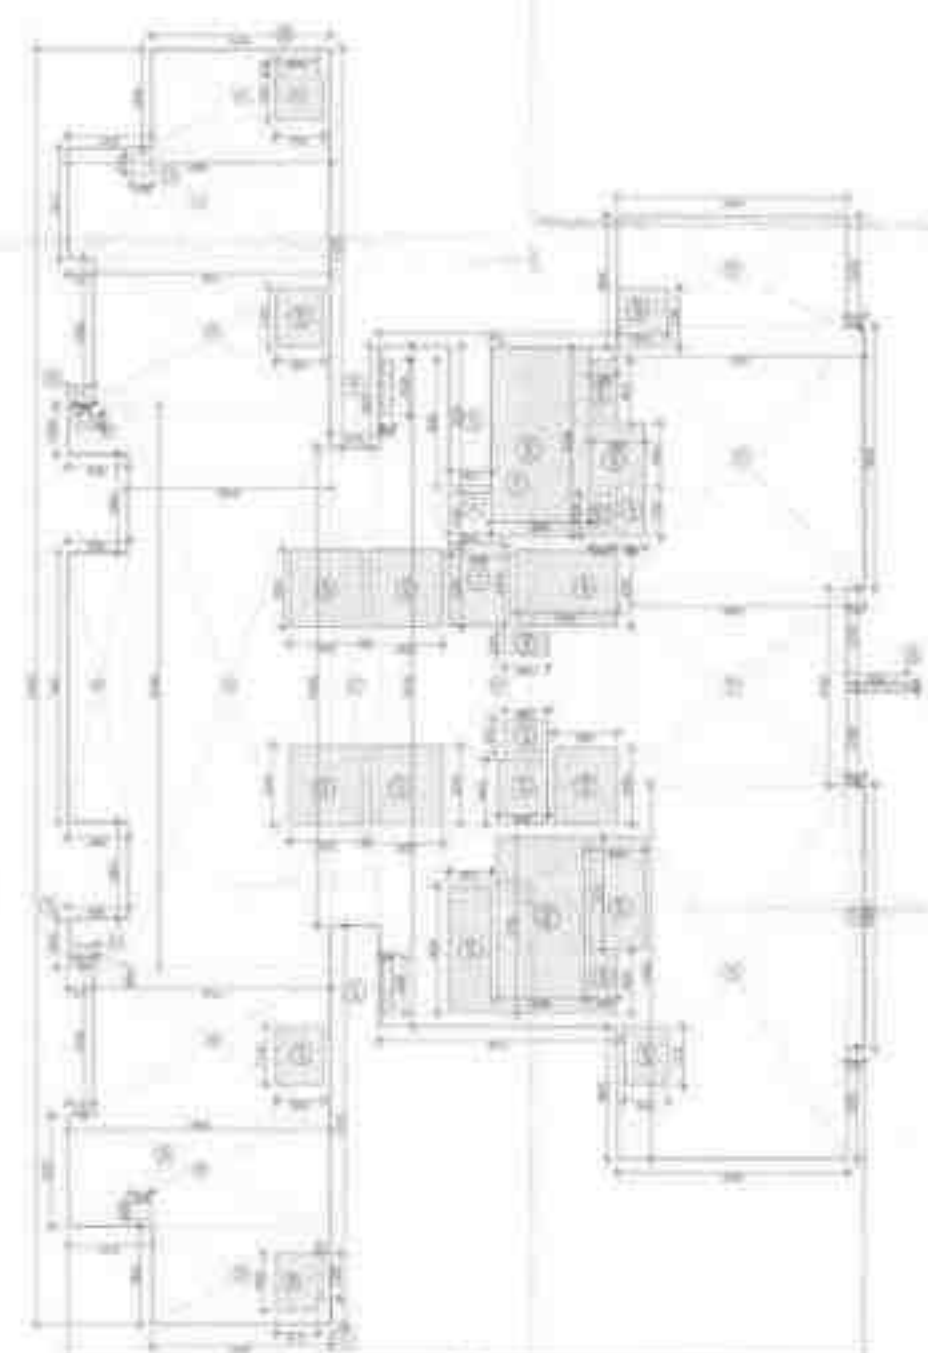

ANNE CASHMERE, JR., PRESIDENT
 1000 W. 10TH AVE., SUITE 100
 DENVER, CO 80202

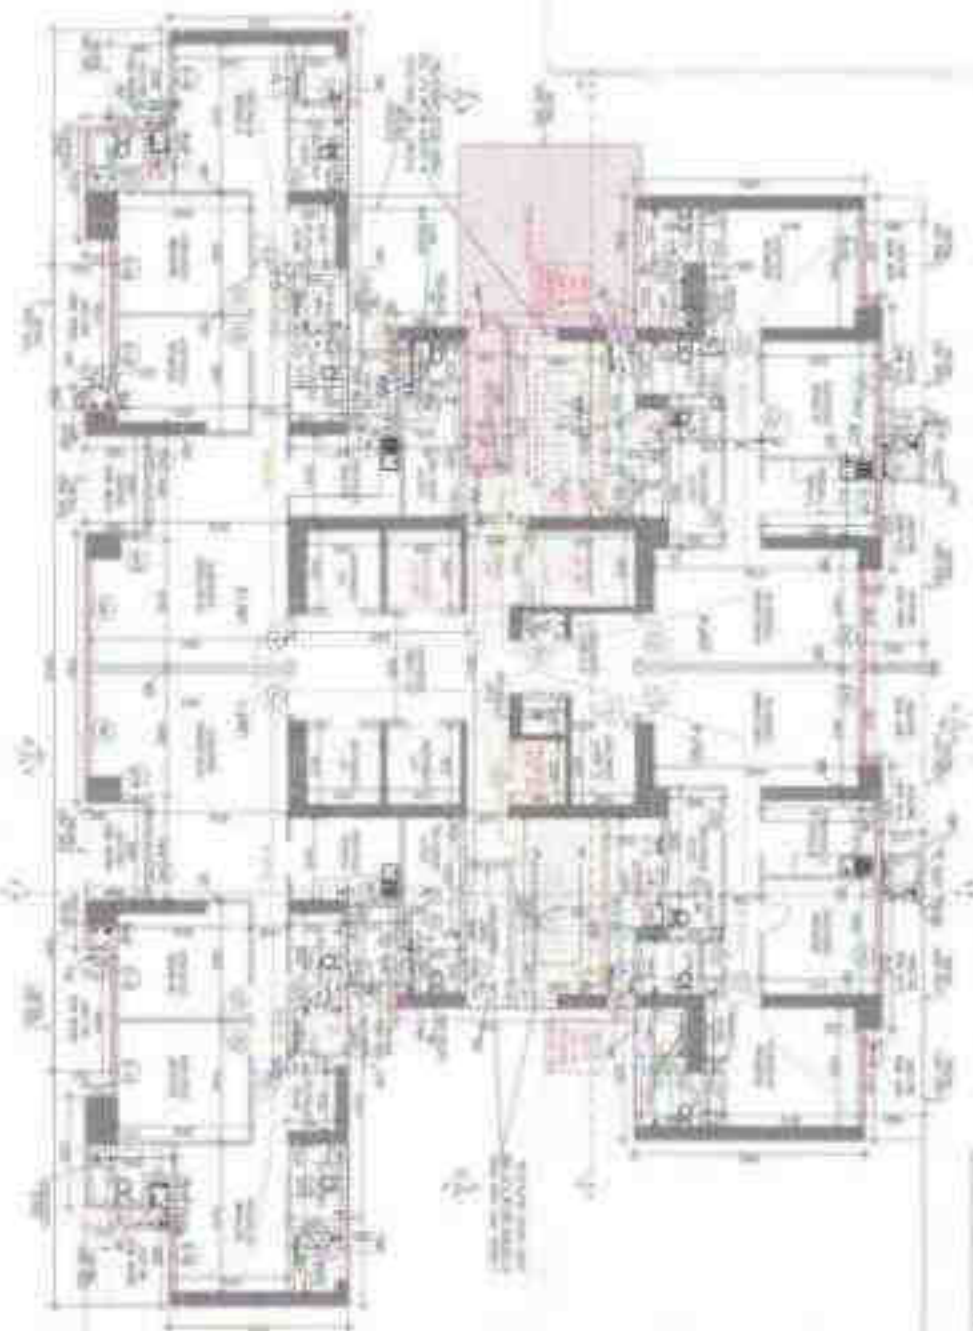[illegible]


2000
2001
26

1	2	
---	---	---	---	---	---	---	---	---	----	----	-----



DEFINITION 1. A function f is said to be *strongly* α -*convex* in the second sense on J if

1. All dimensions are in meters unless otherwise specified.
 2. All elevations are in meters above sea level unless otherwise specified.
 3. All areas are in square meters unless otherwise specified.
 4. All volumes are in cubic meters unless otherwise specified.
 5. All weights are in kilograms unless otherwise specified.
 6. All temperatures are in degrees Celsius unless otherwise specified.
 7. All pressures are in Pascals unless otherwise specified.
 8. All forces are in Newtons unless otherwise specified.
 9. All moments are in Newton-meters unless otherwise specified.
 10. All energies are in Joules unless otherwise specified.
 11. All powers are in Watts unless otherwise specified.
 12. All frequencies are in Hertz unless otherwise specified.
 13. All wavelengths are in meters unless otherwise specified.
 14. All angles are in degrees unless otherwise specified.
 15. All directions are as shown on the plan unless otherwise specified.
 16. All materials are as specified in the bill of materials unless otherwise specified.
 17. All construction methods are as specified in the construction manual unless otherwise specified.
 18. All safety measures are as specified in the safety manual unless otherwise specified.
 19. All environmental measures are as specified in the environmental manual unless otherwise specified.
 20. All other measures are as specified in the other manual unless otherwise specified.

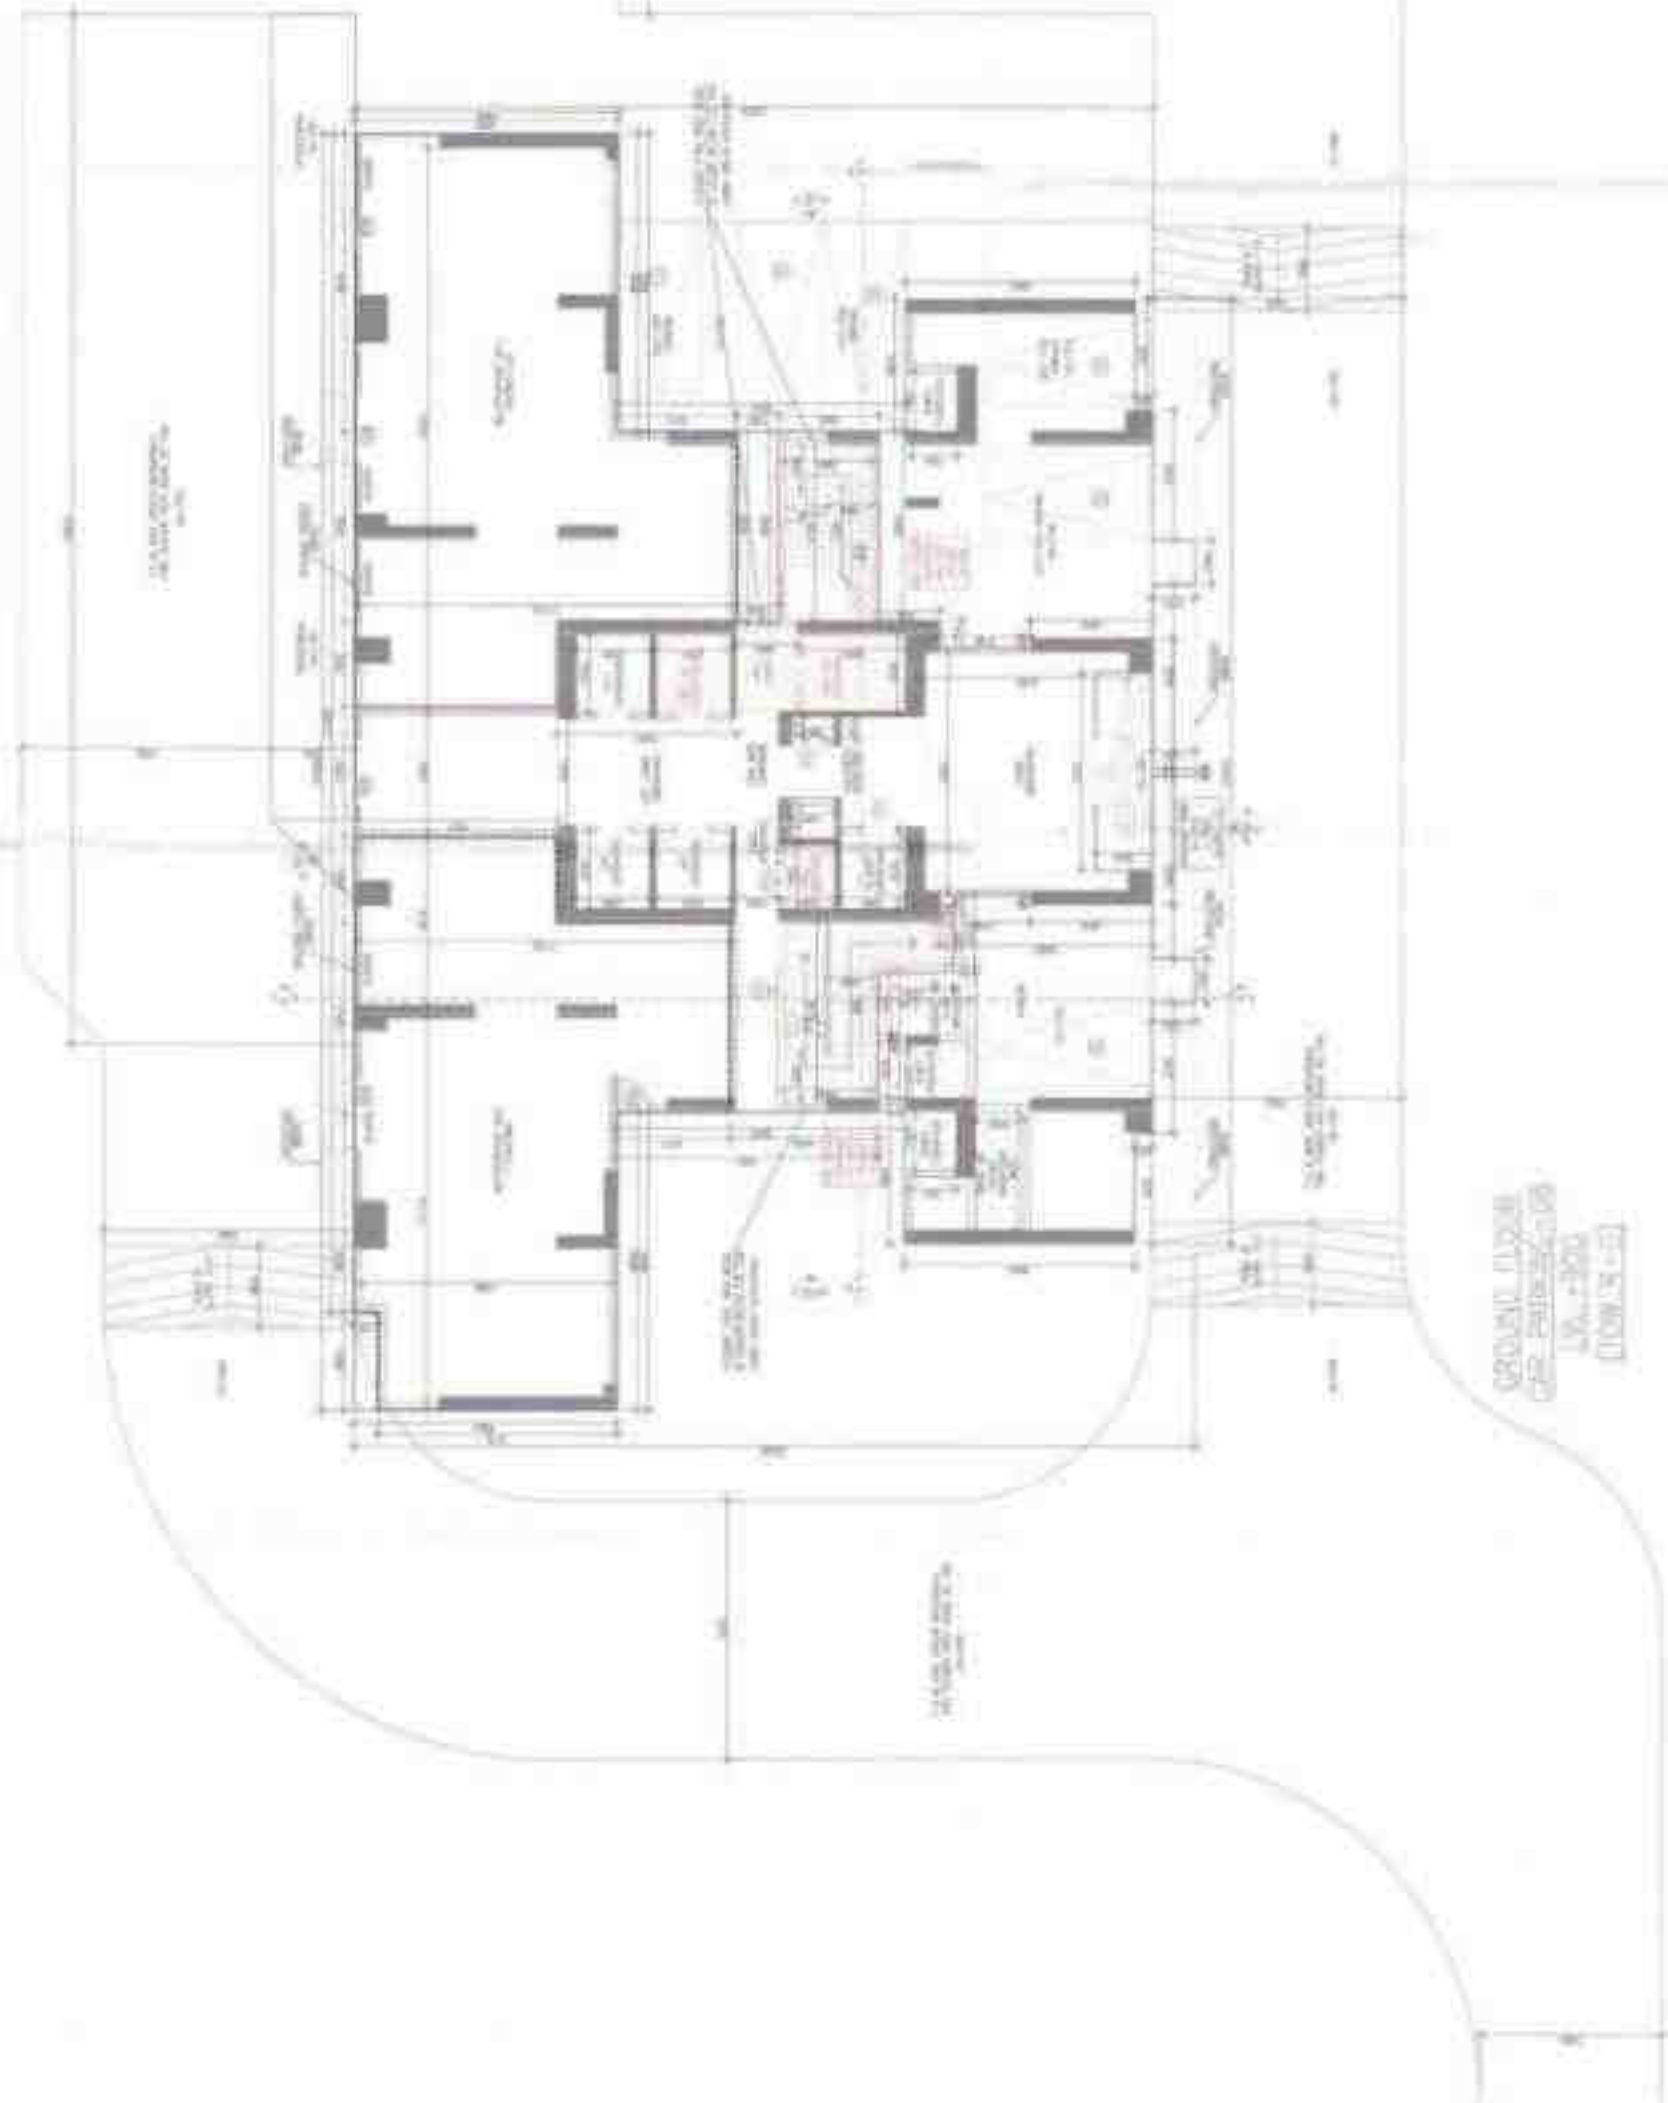


GROUND FLOOR
 PLAN
 (TOWN PLAN)

NO.	DESCRIPTION	UNIT	QUANTITY
1	Concrete	m ³	100.00
2	Reinforcement	kg	5000.00
3	Brick	m ²	2000.00
4	Plaster	m ²	1500.00
5	Paint	kg	100.00
6	Roofing	m ²	1000.00
7	Windows	nos	50.00
8	Doors	nos	20.00
9	Stairs	m ²	100.00
10	Other	m ²	50.00

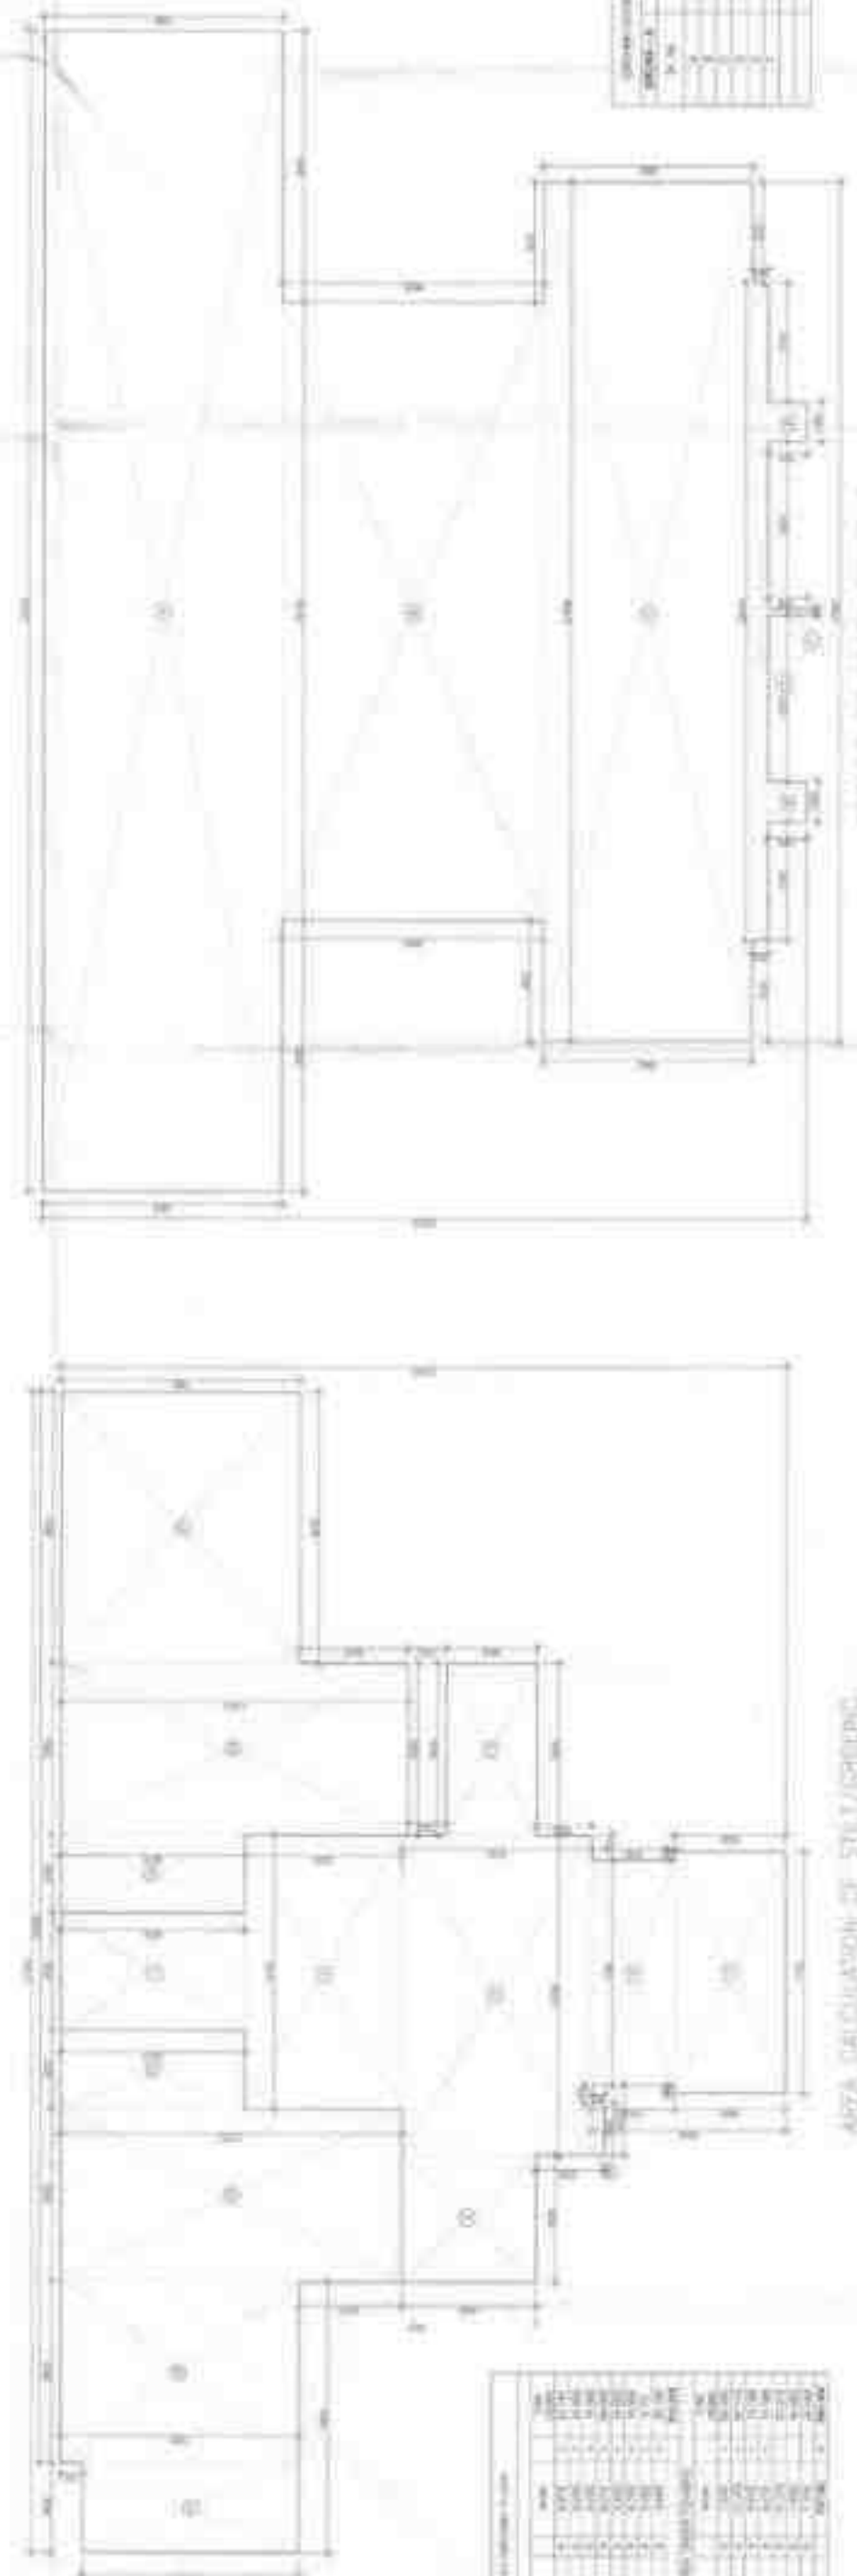


GROUND FLOOR
 PLAN
 (TOWN PLAN)

NO.	DESCRIPTION	UNIT	QUANTITY
1	Concrete	m ³	100.00
2	Reinforcement	kg	5000.00
3	Brick	m ²	2000.00
4	Plaster	m ²	1500.00
5	Paint	kg	100.00
6	Roofing	m ²	1000.00
7	Windows	nos	50.00
8	Doors	nos	20.00
9	Stairs	m ²	100.00
10	Other	m ²	50.00

GROUND FLOOR
 PLAN
 (TOWN PLAN)

PROJECT NO. 12345
 PROJECT NAME: GROUND FLOOR PLAN
 PROJECT LOCATION: 12345 STREET, 67890 CITY, 12345 COUNTRY
 PROJECT DATE: 12/31/2023
 PROJECT STATUS: COMPLETED
 PROJECT MANAGER: J. D. SMITH
 PROJECT ENGINEER: J. D. SMITH
 PROJECT ARCHITECT: J. D. SMITH
 PROJECT CONSULTANT: J. D. SMITH
 PROJECT CLIENT: J. D. SMITH
 PROJECT BUDGET: \$100,000.00
 PROJECT COST: \$100,000.00
 PROJECT PROFIT: \$0.00
 PROJECT RISK: LOW
 PROJECT QUALITY: HIGH
 PROJECT SAFETY: HIGH
 PROJECT ENVIRONMENTAL: HIGH
 PROJECT SOCIAL: HIGH
 PROJECT ECONOMIC: HIGH
 PROJECT POLITICAL: HIGH
 PROJECT LEGAL: HIGH
 PROJECT ETHICAL: HIGH
 PROJECT OTHER: HIGH

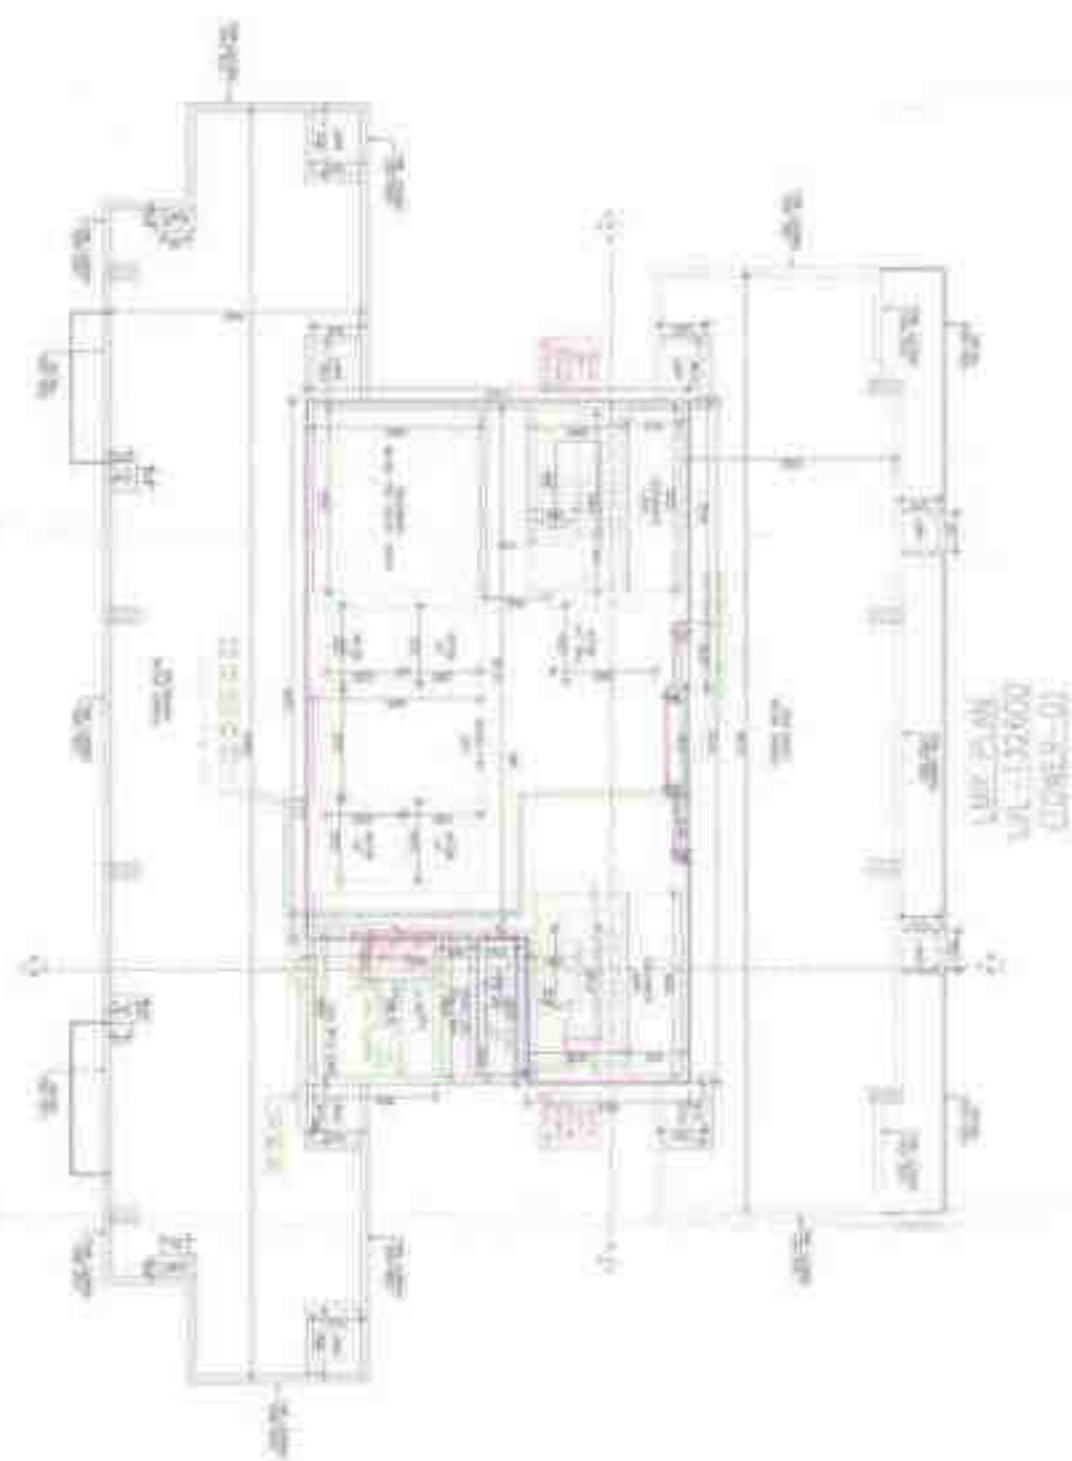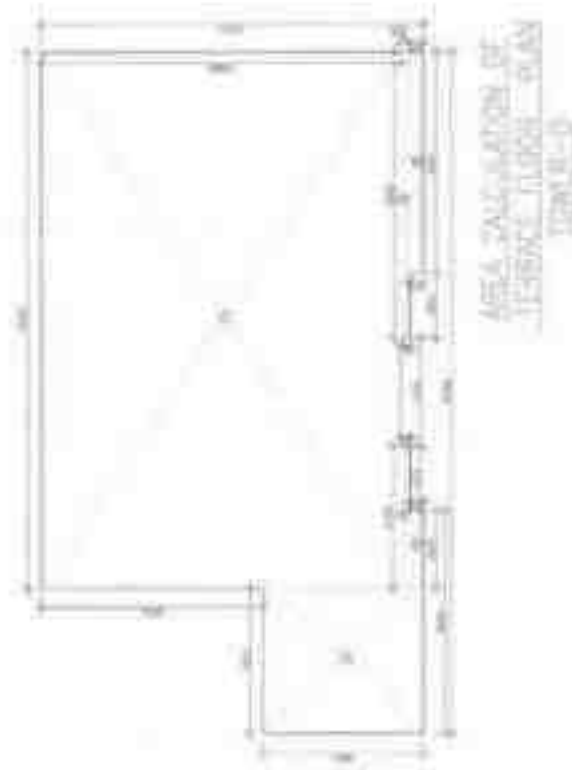

DATE PLANT
WFL-132600
COWLEY-01

Age Group	Total (%)	Male (%)	Female (%)	Male (%)	Female (%)
18-24	15	10	20	10	10
25-34	25	15	35	15	15
35-44	35	25	45	25	25
45-54	45	35	55	35	35
55-64	55	45	65	45	45
65+	65	55	75	55	55

[illegible][illegible]


[illegible]

2000

Author's address: Department of Mathematics, University of California at San Diego, La Jolla, CA 92037, U.S.A.
E-mail: shashank@ucsd.edu

1. *What is the purpose of this study?*

DATE: 11/11/2011

Thyself, and

2

THE

1	2	
---	---	---	---	---	---	---	---	---	----	----	-----	-----	

100%

Product Group: **Product Group**
 Product Group: **Product Group**
 Product Group: **Product Group**

1

售	售
---	---

10/10/10	10/10/10
----------	----------

[illegible]

0000-0001-9786-400X



10-21-2007

100% of the total sample

10

Chlorine
