



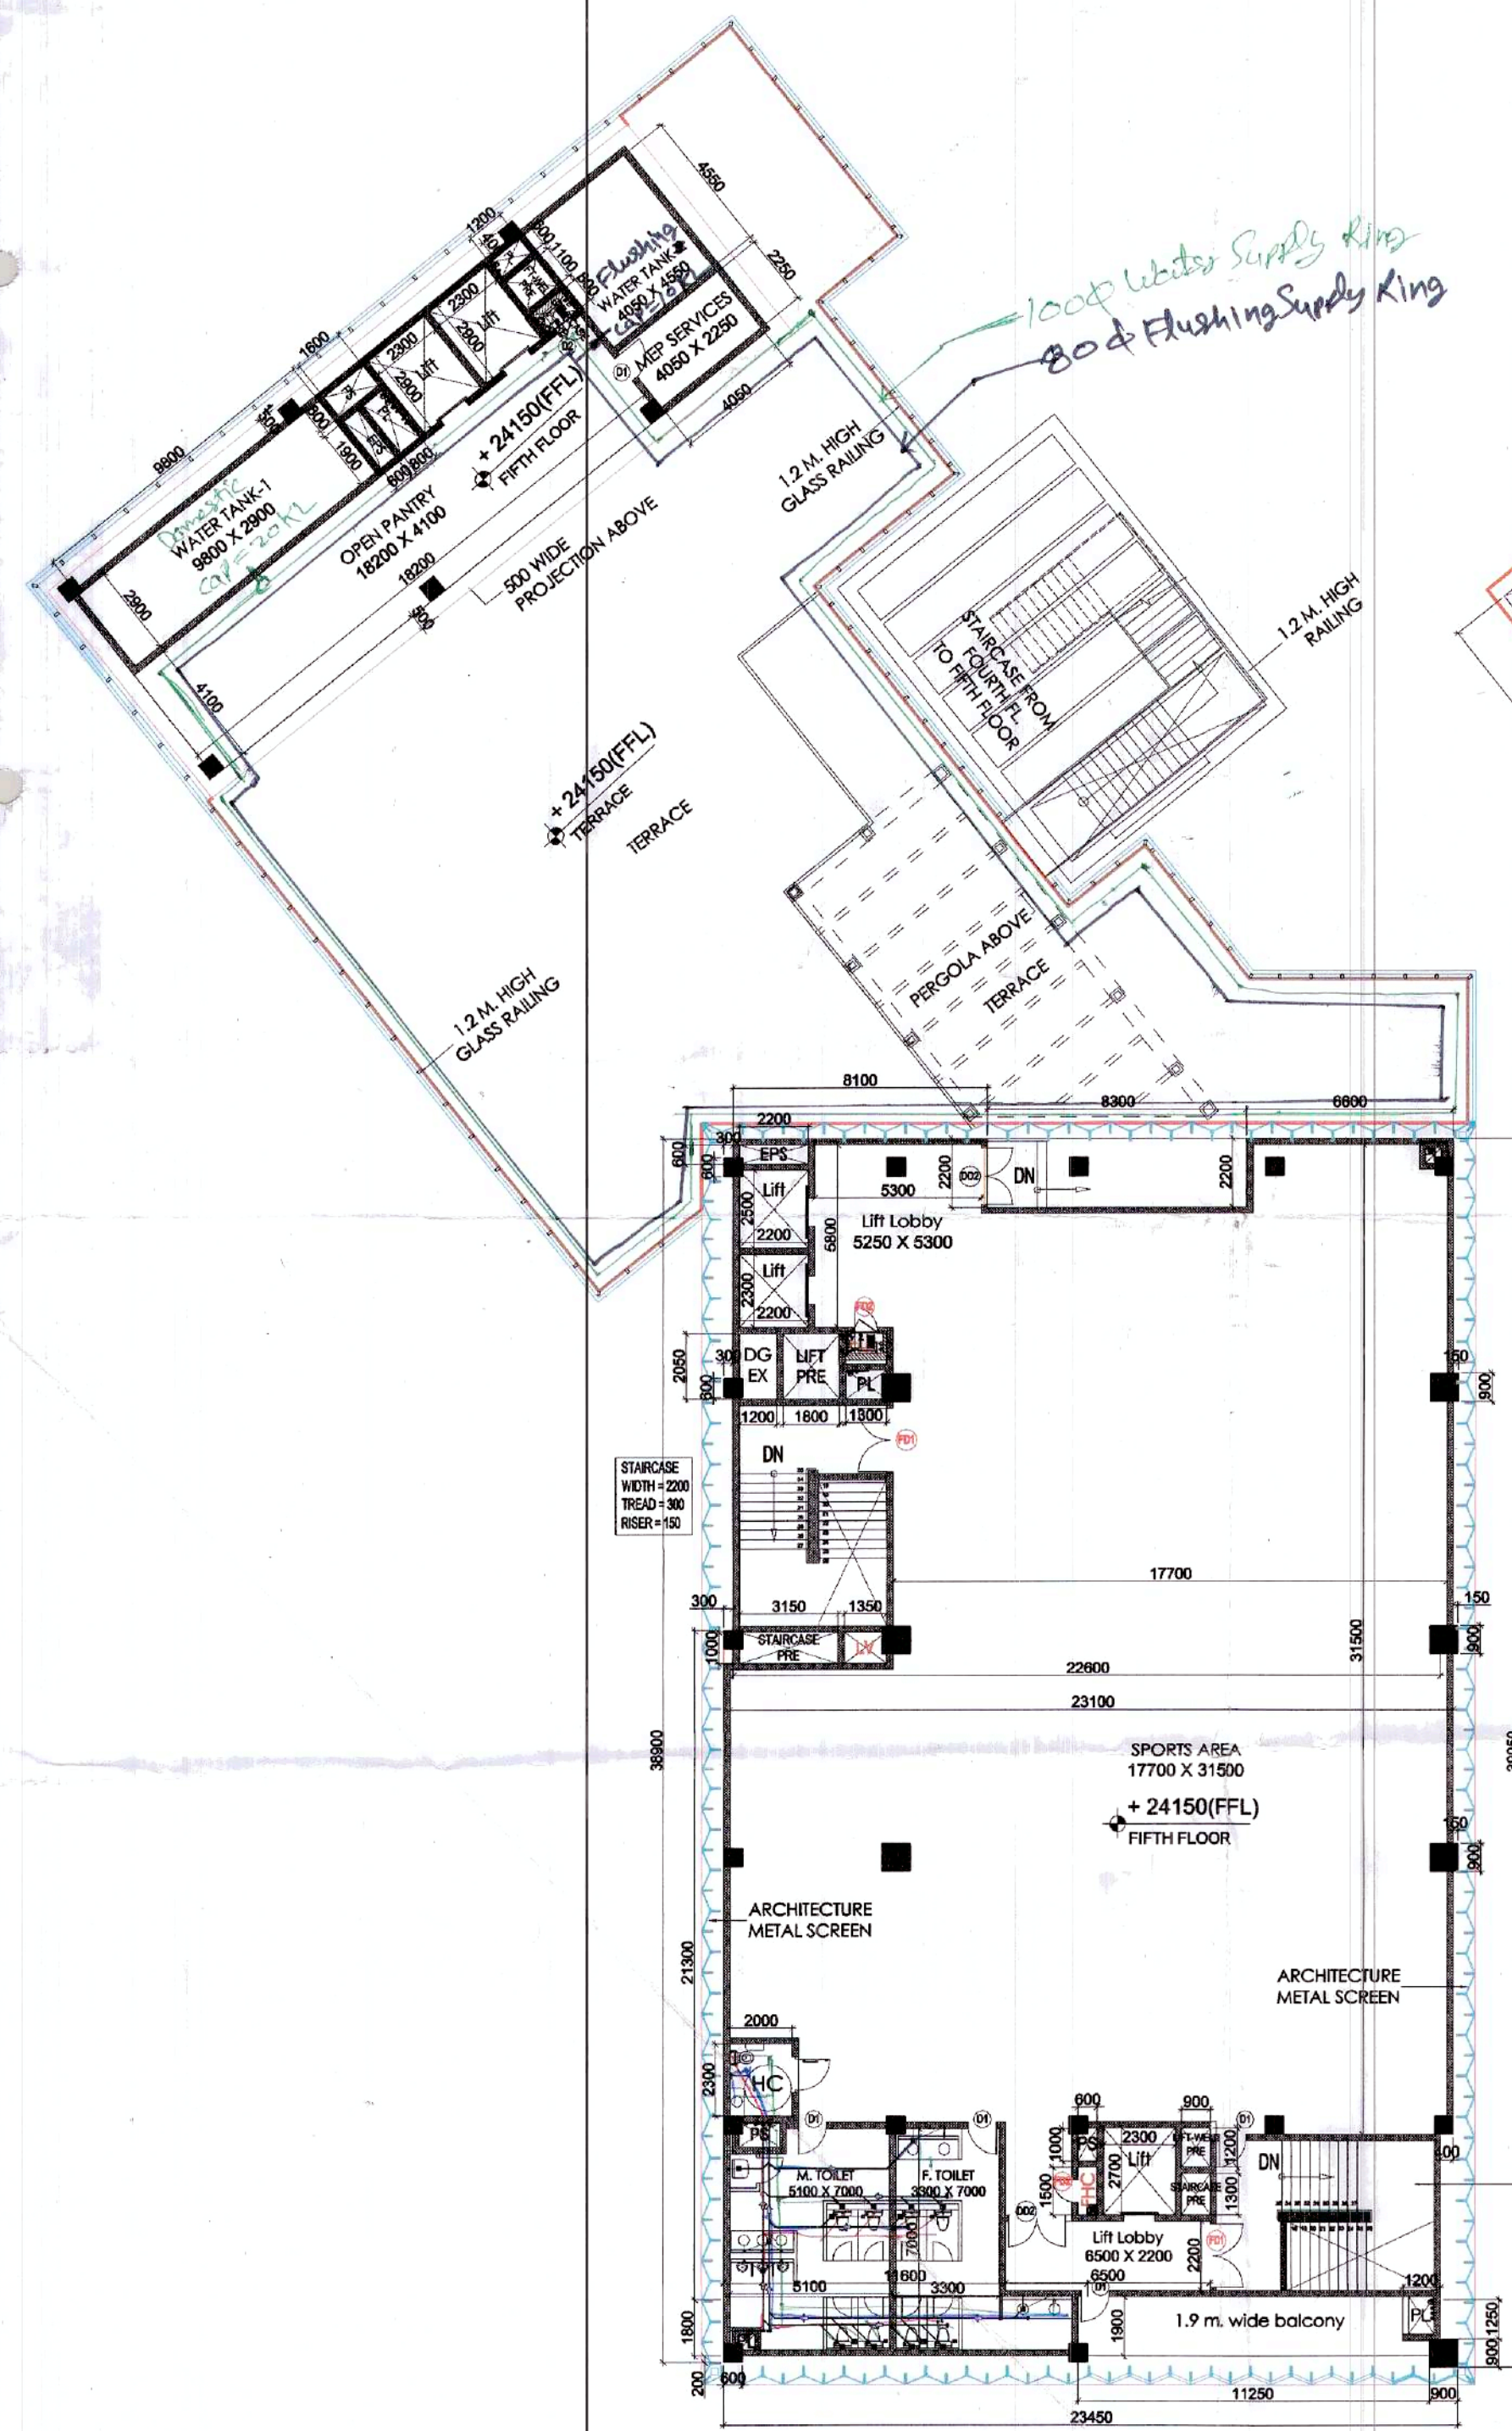

FIFTH FLOOR PLAN
SCALE 1:200

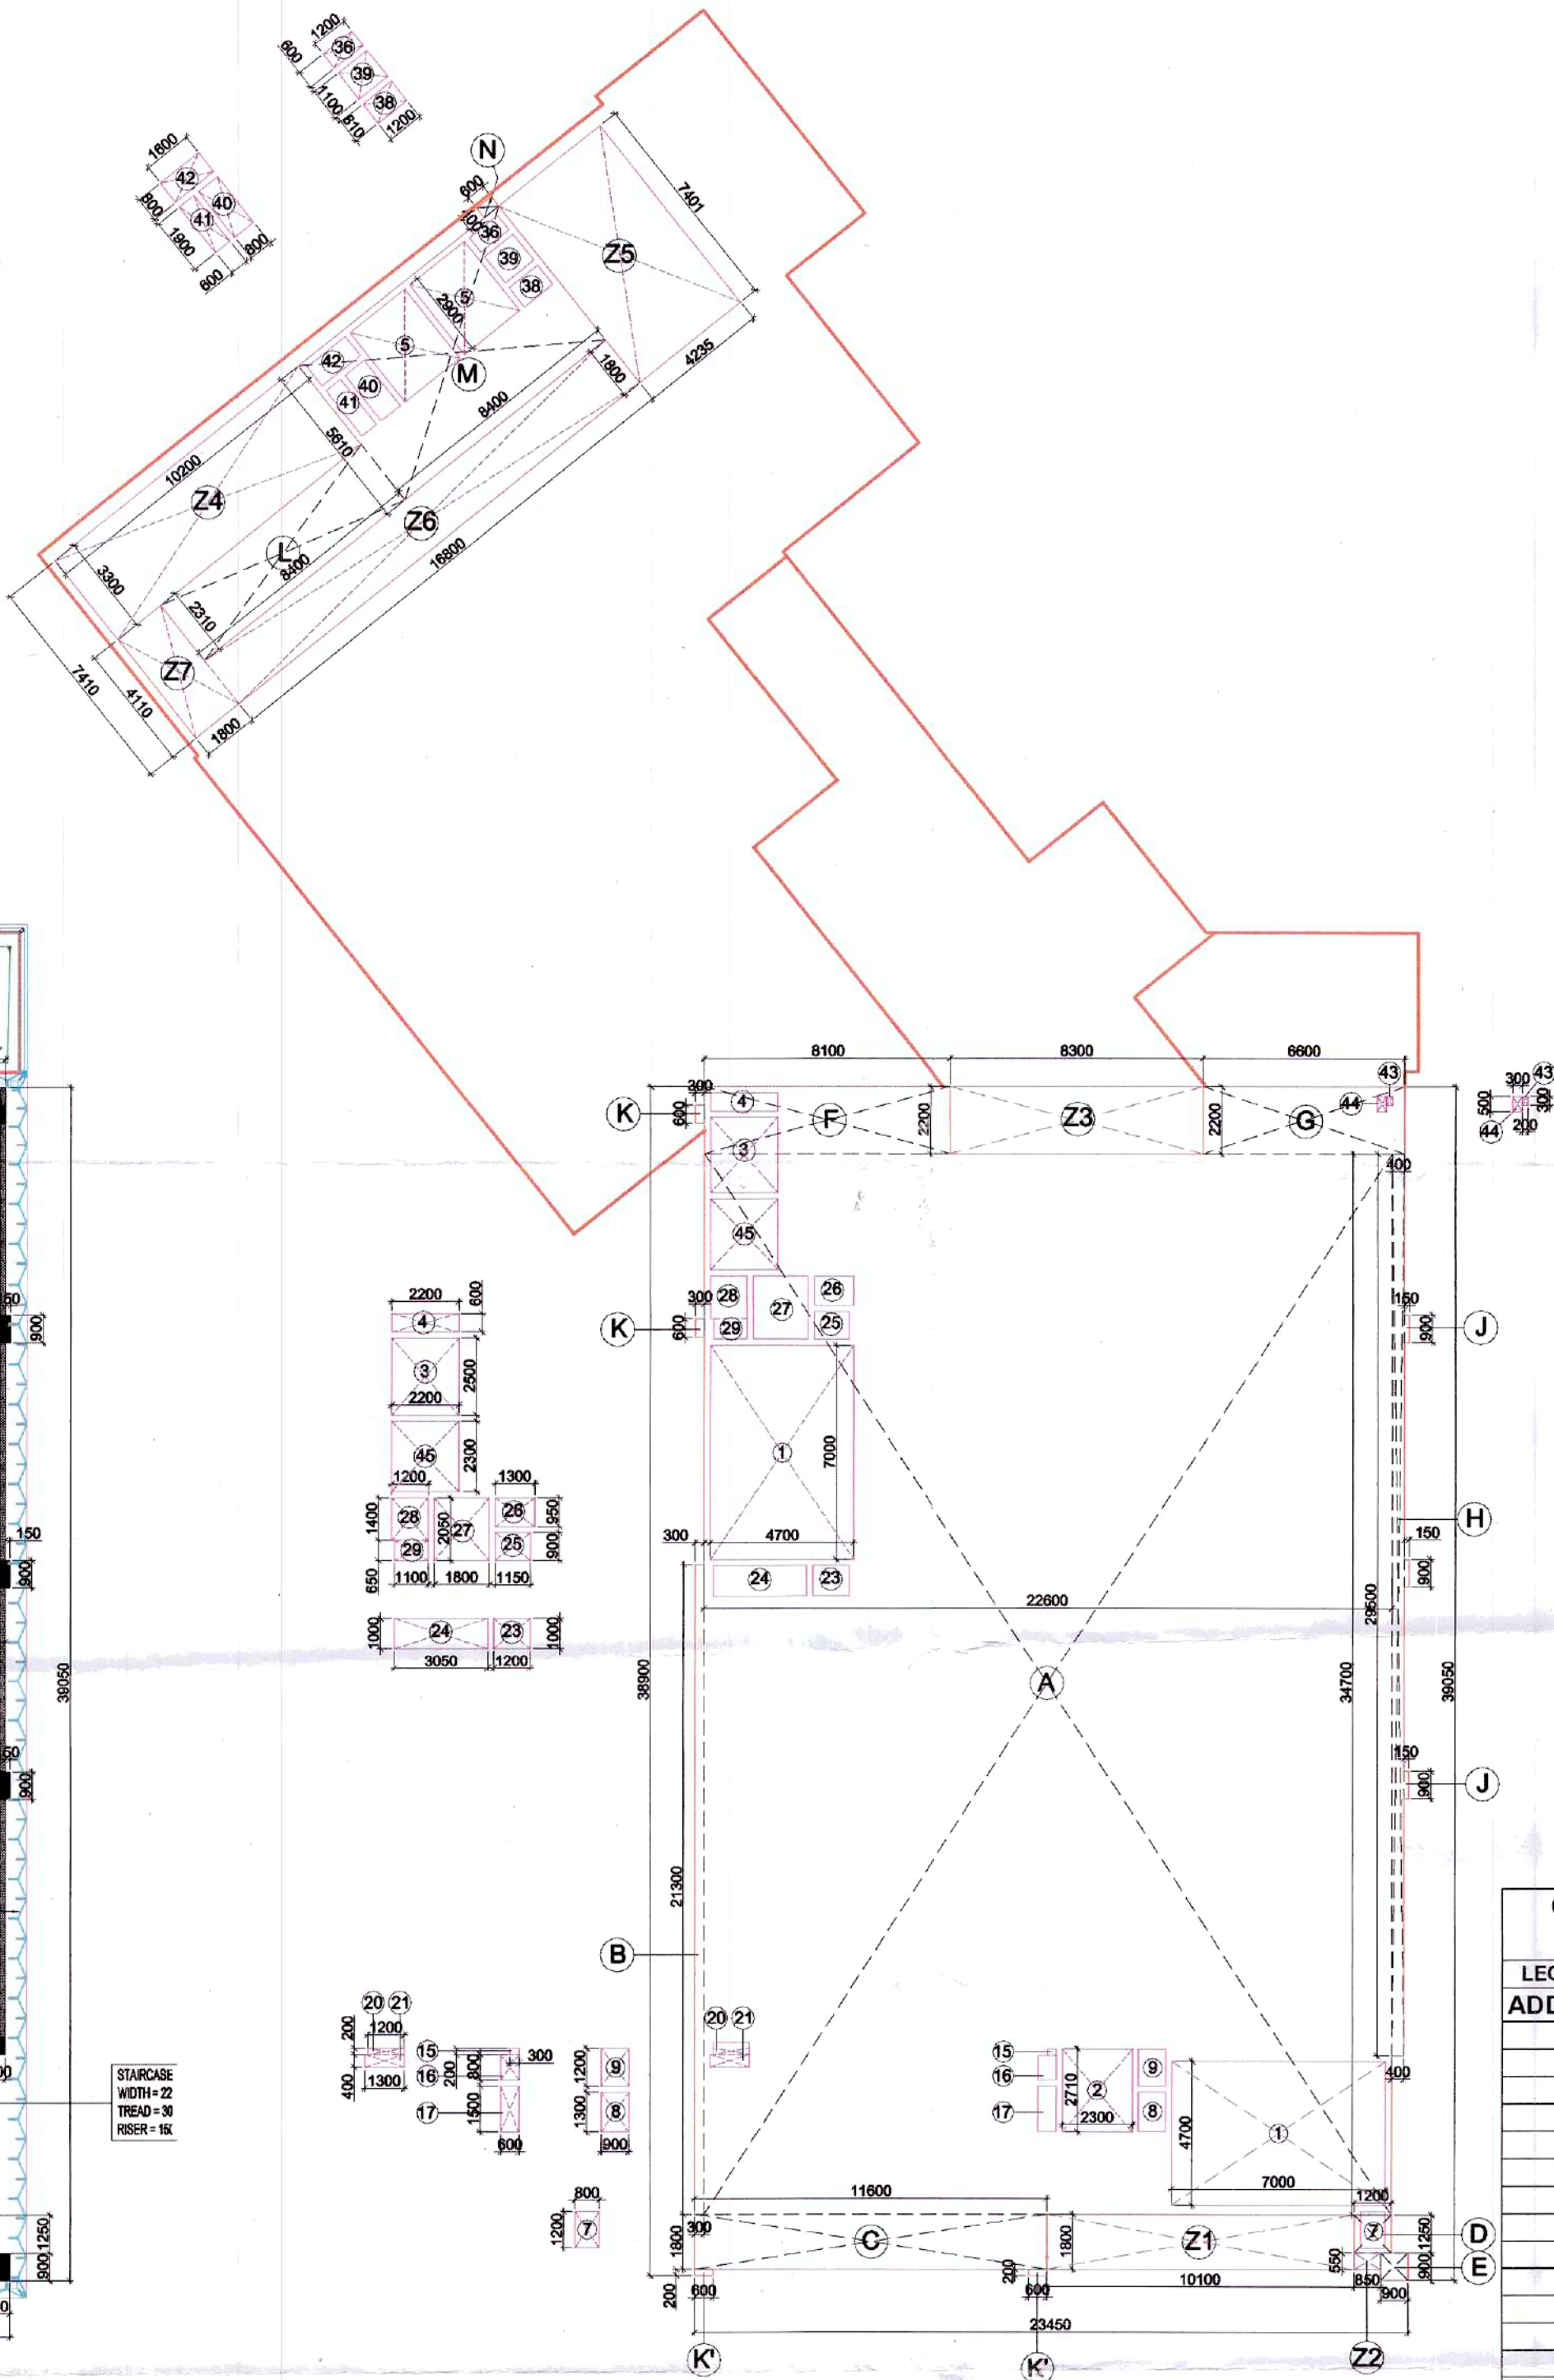

FIFTH FLOOR AREA DIAGRAM
SCALE 1:200

DOOR & WINDOW SCHEDULE (CLUB HOUSE)					
S.NO.	NAME	SIZE (WxH)	SILL LVL.	LINTEL LVL.	TYPE
1	D1	900 X 2400	-	2400	
2	D2	700 X 2400	-	2400	
3	FD1	2000 X 2400	-	2400	
4	FD2	700 X 2400	-	2400	
5	DD1	2000 X 2400	-	2400	
6	DD2	1800 X 2400	-	2400	
7	DD3	1625 X 2400	-	2400	
8	G1	AS / PLAN	AS / ELEVATION	AS / ELEVATION	
9	G2	AS / PLAN	AS / ELEVATION	AS / ELEVATION	
10	G3	AS / PLAN	AS / ELEVATION	AS / ELEVATION	
11	G4	AS / PLAN	AS / ELEVATION	AS / ELEVATION	
12	G5	AS / PLAN	AS / ELEVATION	AS / ELEVATION	
13	G6	AS / PLAN	AS / ELEVATION	AS / ELEVATION	
14	G7	AS / PLAN	AS / ELEVATION	AS / ELEVATION	
15	G8	AS / PLAN	AS / ELEVATION	AS / ELEVATION	
16	G9	AS / PLAN	AS / ELEVATION	AS / ELEVATION	
17	G10	AS / PLAN	AS / ELEVATION	AS / ELEVATION	
18	G11	AS / PLAN	AS / ELEVATION	AS / ELEVATION	
19	G12	AS / PLAN	AS / ELEVATION	AS / ELEVATION	
20	G13	AS / PLAN	AS / ELEVATION	AS / ELEVATION	
21	G14	AS / PLAN	AS / ELEVATION	AS / ELEVATION	
22	G15	AS / PLAN	AS / ELEVATION	AS / ELEVATION	
23	G16	AS / PLAN	AS / ELEVATION	AS / ELEVATION	
24	G17	AS / PLAN	AS / ELEVATION	AS / ELEVATION	
25	G18	AS / PLAN	AS / ELEVATION	AS / ELEVATION	
26	G19	AS / PLAN	AS / ELEVATION	AS / ELEVATION	
27	G19	AS / PLAN	AS / ELEVATION	AS / ELEVATION	
W-WINDOW		DD-DOUBLE DOOR			
G-GLAZING		D-DOOR			

Checked and found ok for Public Health
(Internal) Service only subject to comments in
in forwarding letter No. 235417 Dtd. 24/10/23

COMMUNITY BUILDING FIFTH FLOOR PLAN (F.A.R. CALCULATION)				
LEGEND	LENGTH (m)	WIDTH (m)	Nos.	AREA (sqm)
ADDITIONS				
A	22.600	34.700	1	784.220
B	0.300	21.300	1	6.390
C	11.600	1.800	1	20.880
D	1.200	1.250	1	1.500
E	0.900	0.900	1	0.810
F	8.100	2.200	1	17.820
G	6.600	2.200	1	14.520
H	29.500	0.400	1	11.800
J	0.150	0.900	3	0.405
K	0.300	0.600	2	0.360
K'	0.200	0.600	2	0.240
L	8.400	2.310	1	19.404
M	8.400	5.610	1	47.124
N	0.600	0.400	1	0.240
TOTAL ADDITIONS				925.713

SUBTRACTIONS				
1	7.000	4.700	2	65.800
2	2.300	2.710	1	6.233
3	2.200	2.500	1	5.500
4	2.200	0.600	1	1.320
5	2.300	2.900	2	13.340
7	0.800	1.200	1	0.960
8	0.900	1.300	1	1.170
9	0.900	1.200	1	1.080
15	0.300	0.200	1	0.060
16	0.600	0.800	1	0.480
17	0.600	1.500	1	0.900
20	1.200	0.400	1	0.480
21	1.300	0.400	1	0.520
23	1.200	1.000	1	1.200
24	3.050	1.000	1	3.050
25	1.150	0.900	1	1.035
26	1.300	0.950	1	1.235
27	1.800	2.050	1	3.690
28	1.200	1.400	1	1.680
29	1.100	0.650	1	0.715
36	1.200	0.600	1	0.720
38	1.200	0.810	1	0.972
39	1.200	1.100	1	1.320
40	1.900	0.800	1	1.520
41	1.900	0.600	1	1.140
42	1.600	0.800	1	1.280
43	0.200	0.300	1	0.060
44	0.300	0.500	1	0.150
45	2.200	2.300	1	5.060
TOTAL SUBTRACTIONS				122.670
TOTAL F.A.R. AREA OF COMMUNITY BUILDING FIFTH FLOOR				803.043




ROOF PLAN
SCALE 1:200

COMMUNITY BUILDING FIFTH FLOOR PLAN (BUILTUP CALCULATION)				
LEGEND	LENGTH (m)	WIDTH (m)	Nos.	AREA (sqm)
ADDITIONS				
1	7.000	4.700	2	65.800
Z1	10.100	1.800	1	18.180
Z2	0.850	0.550	1	0.468
Z3	8.300	2.200	1	18.260
Z4	10.200	3.300	1	33.660
Z5	4.235	7.401	1	31.343
Z6	16.800	1.800	1	30.240
Z7	1.800	4.110	1	7.398
TOTAL ADDITIONS				205.349
TOTAL F.A.R. AREA OF COMMUNITY BUILDING FIFTH FLOOR				803.043
COMMUNITY BUILDING FIFTH FLOOR PLAN (BUILTUP AREA)				1008.392

This is a "PROVISIONAL BUILDING PLAN" approved only for the purpose of inviting objections from the general public.

Authority Stamp: This is a "PROVISIONAL BUILDING PLAN" approved only for the purpose of inviting objections from the general public.

1.T.P. (HQ) Member B.P.A.C. S.T.P. (HQ) Member B.P.A.C. S.T.P. (G) Member B.P.A.C. Chairman B.P.A.C.

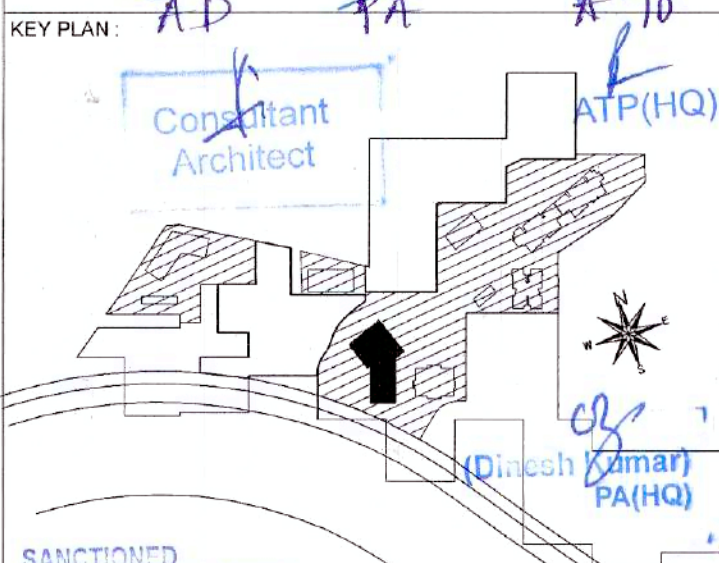

SANCTIONED TO BE READ WITH THIS OFFICE MEMO NO. DATED:

PROJECT ARCHITECT: rajeev agarwal architects 1-1963, chittaranjan park new delhi - 110019 Tel: 011-42226848 website: www.rajeevagarwal.com

STRUCTURE NNC DESIGN INTERNATIONAL CONSULTING STRUCTURAL ENGINEERS 6-78, 2nd FLOOR, JAYPANT PLAZA, NEAR KALINDI KIRDI MAIN MARKET, VIKAS ENCLAVE, NEW DELHI-110025

MEP Consultants PDA 190, 2nd Floor F.I.E. Patparganj Industrial Area, Delhi - 110052 Tel: 9171071532 TelFax: +9111-42663012

PROJECT LANDSCAPE CONSULTANTS Greenbox Designs P-1/23, DLF City Phase 2 Gurgaon Haryana, India

PROJECT TITLE REVISED BUILDING PLANS OF GROUP HOUSING COLONY AREA MEASURING 30.38125 ACRES (30.38 ACRES UNDER LICENCE NO.39 OF 2013 DATED 04.06.2013 AND 25.10 ACRES UNDER LICENCE NO. 85 OF 2014 DATED 08.08.2014) GRANTED FOR 2.38125 ACRES AND ADDITIONAL AREA MEASURING 2.90 ACRES (LICENCE NO. 166 OF 2023 DATED 18.08.2023) IN SECTOR-36-A, GURGAON MANESAR URBAN COMPLEX BEING DEVELOPED BY KRISUMI CORPORATION PVT. LTD.

ARCHITECT'S SIGNATURE / STAMP:

RAJEEV KUMAR AGARWAL ARCHITECT CA/88/1/8

STRUCTURE CONSULTANT SIGNATURE / STAMP:

OWNER SIGNATURE / STAMP:

For KRISUMI CORPORATION PVT. LTD. Authorised Signatory

DRAWING TITLE:

COMMUNITY BUILDING FIFTH FLOOR PLAN

SCALE 1:200 (A1)

DATE 04-SEPTEMBER-2023

DRAWING NO. PH3 - CB - FF -06

RELEASED FOR: INFORMATION TENDER ADVANCE COPY SUBMISSION ORG GFC