

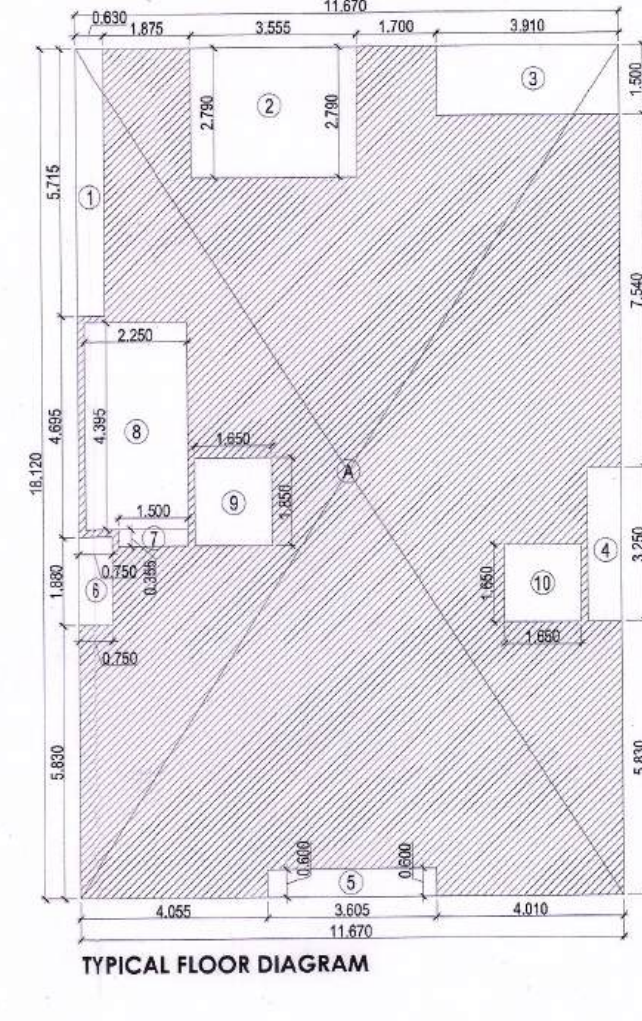
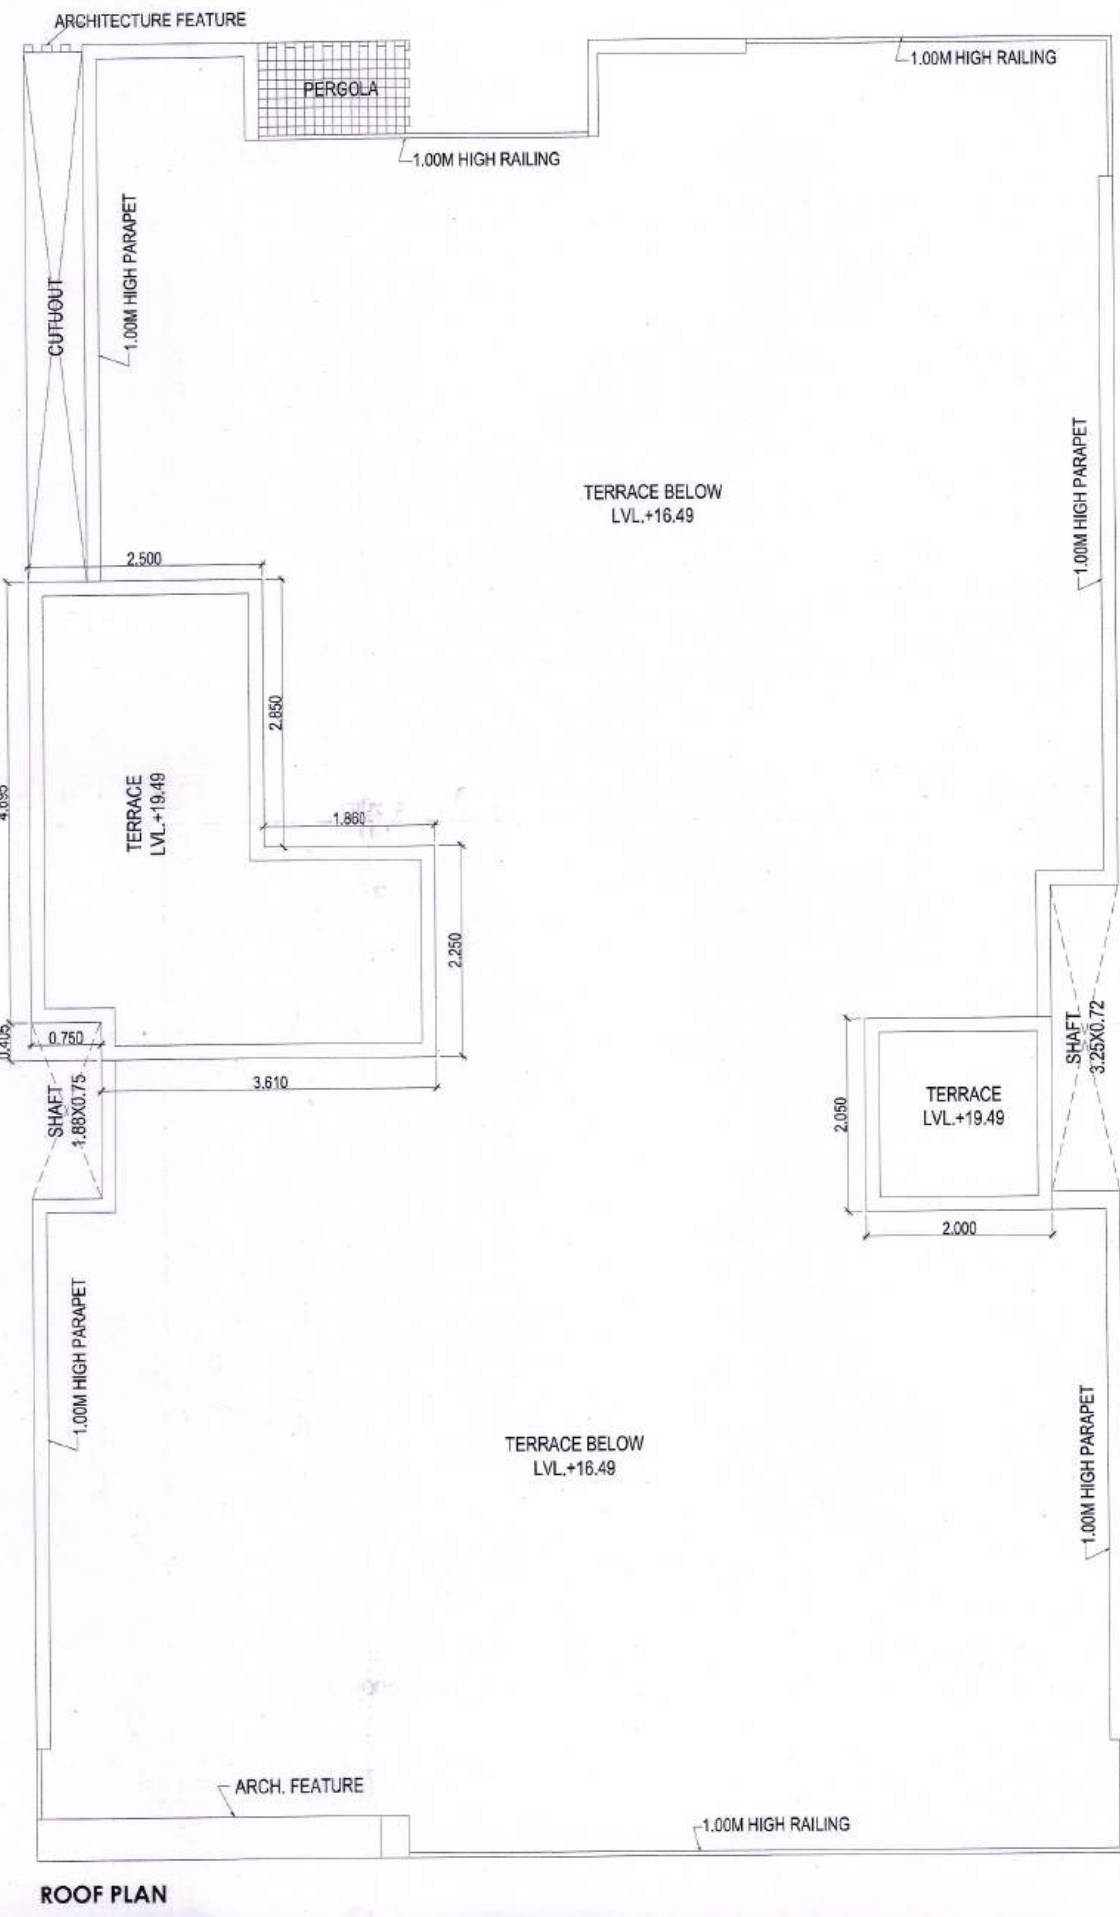
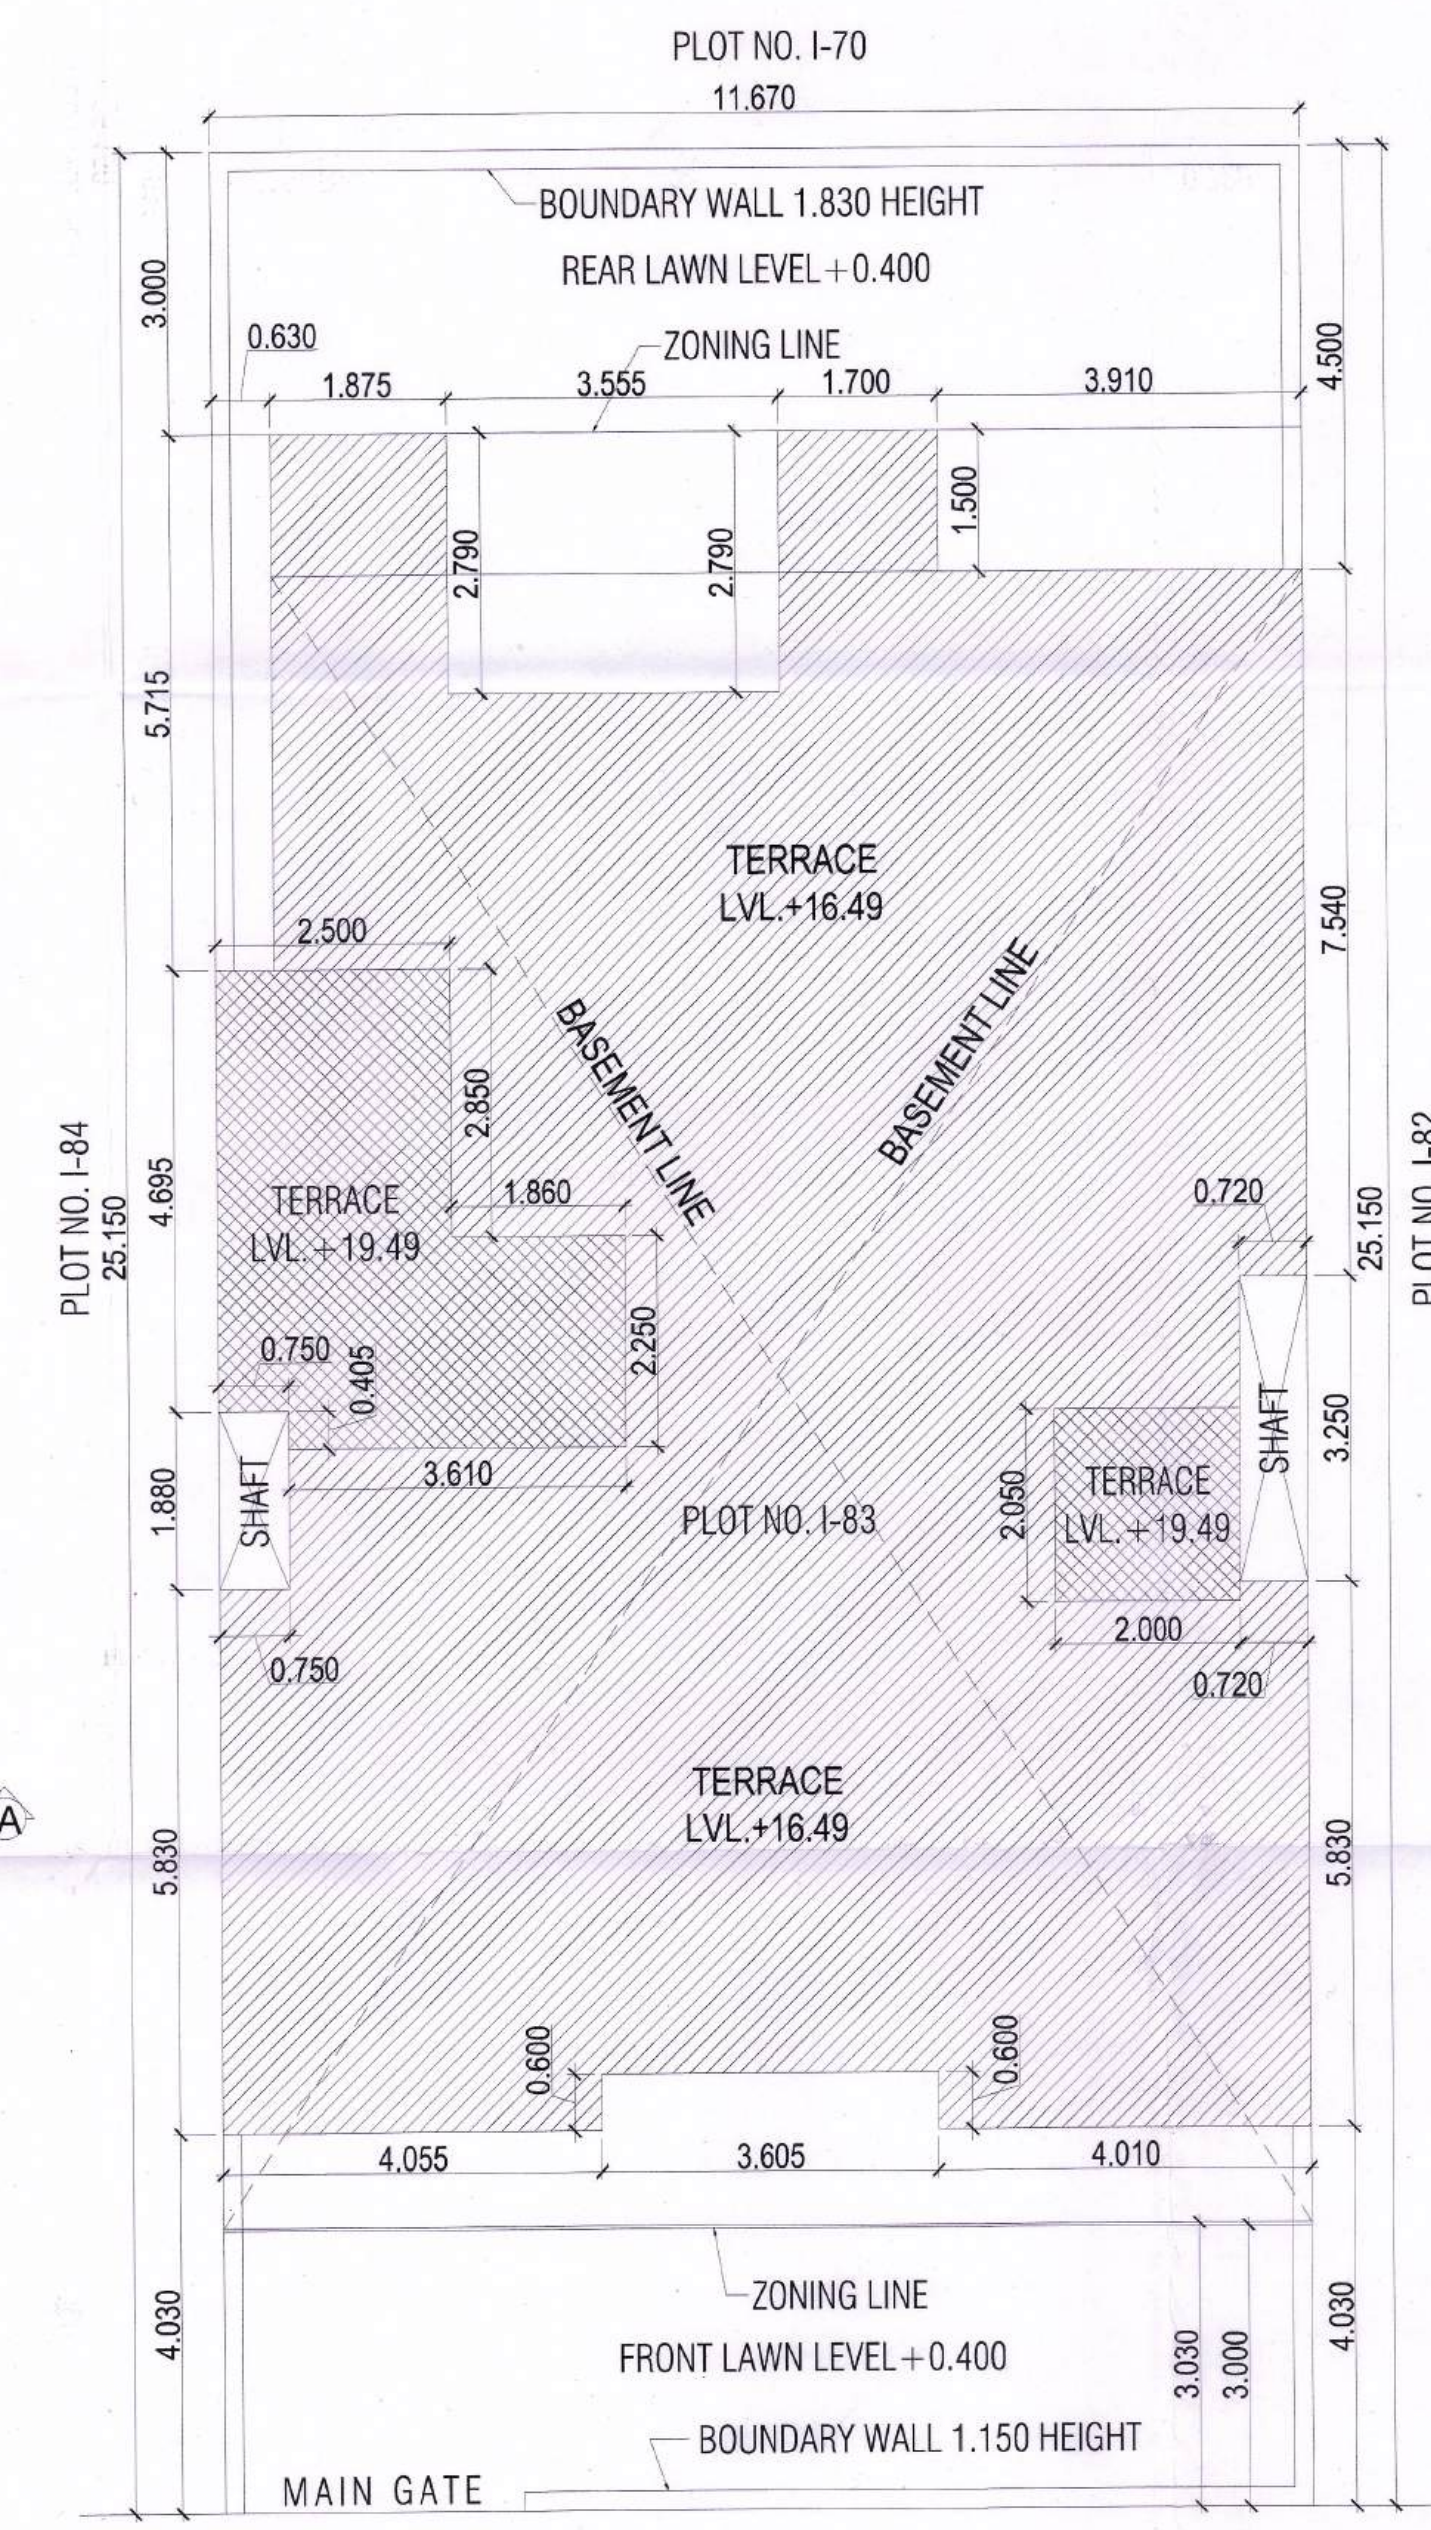
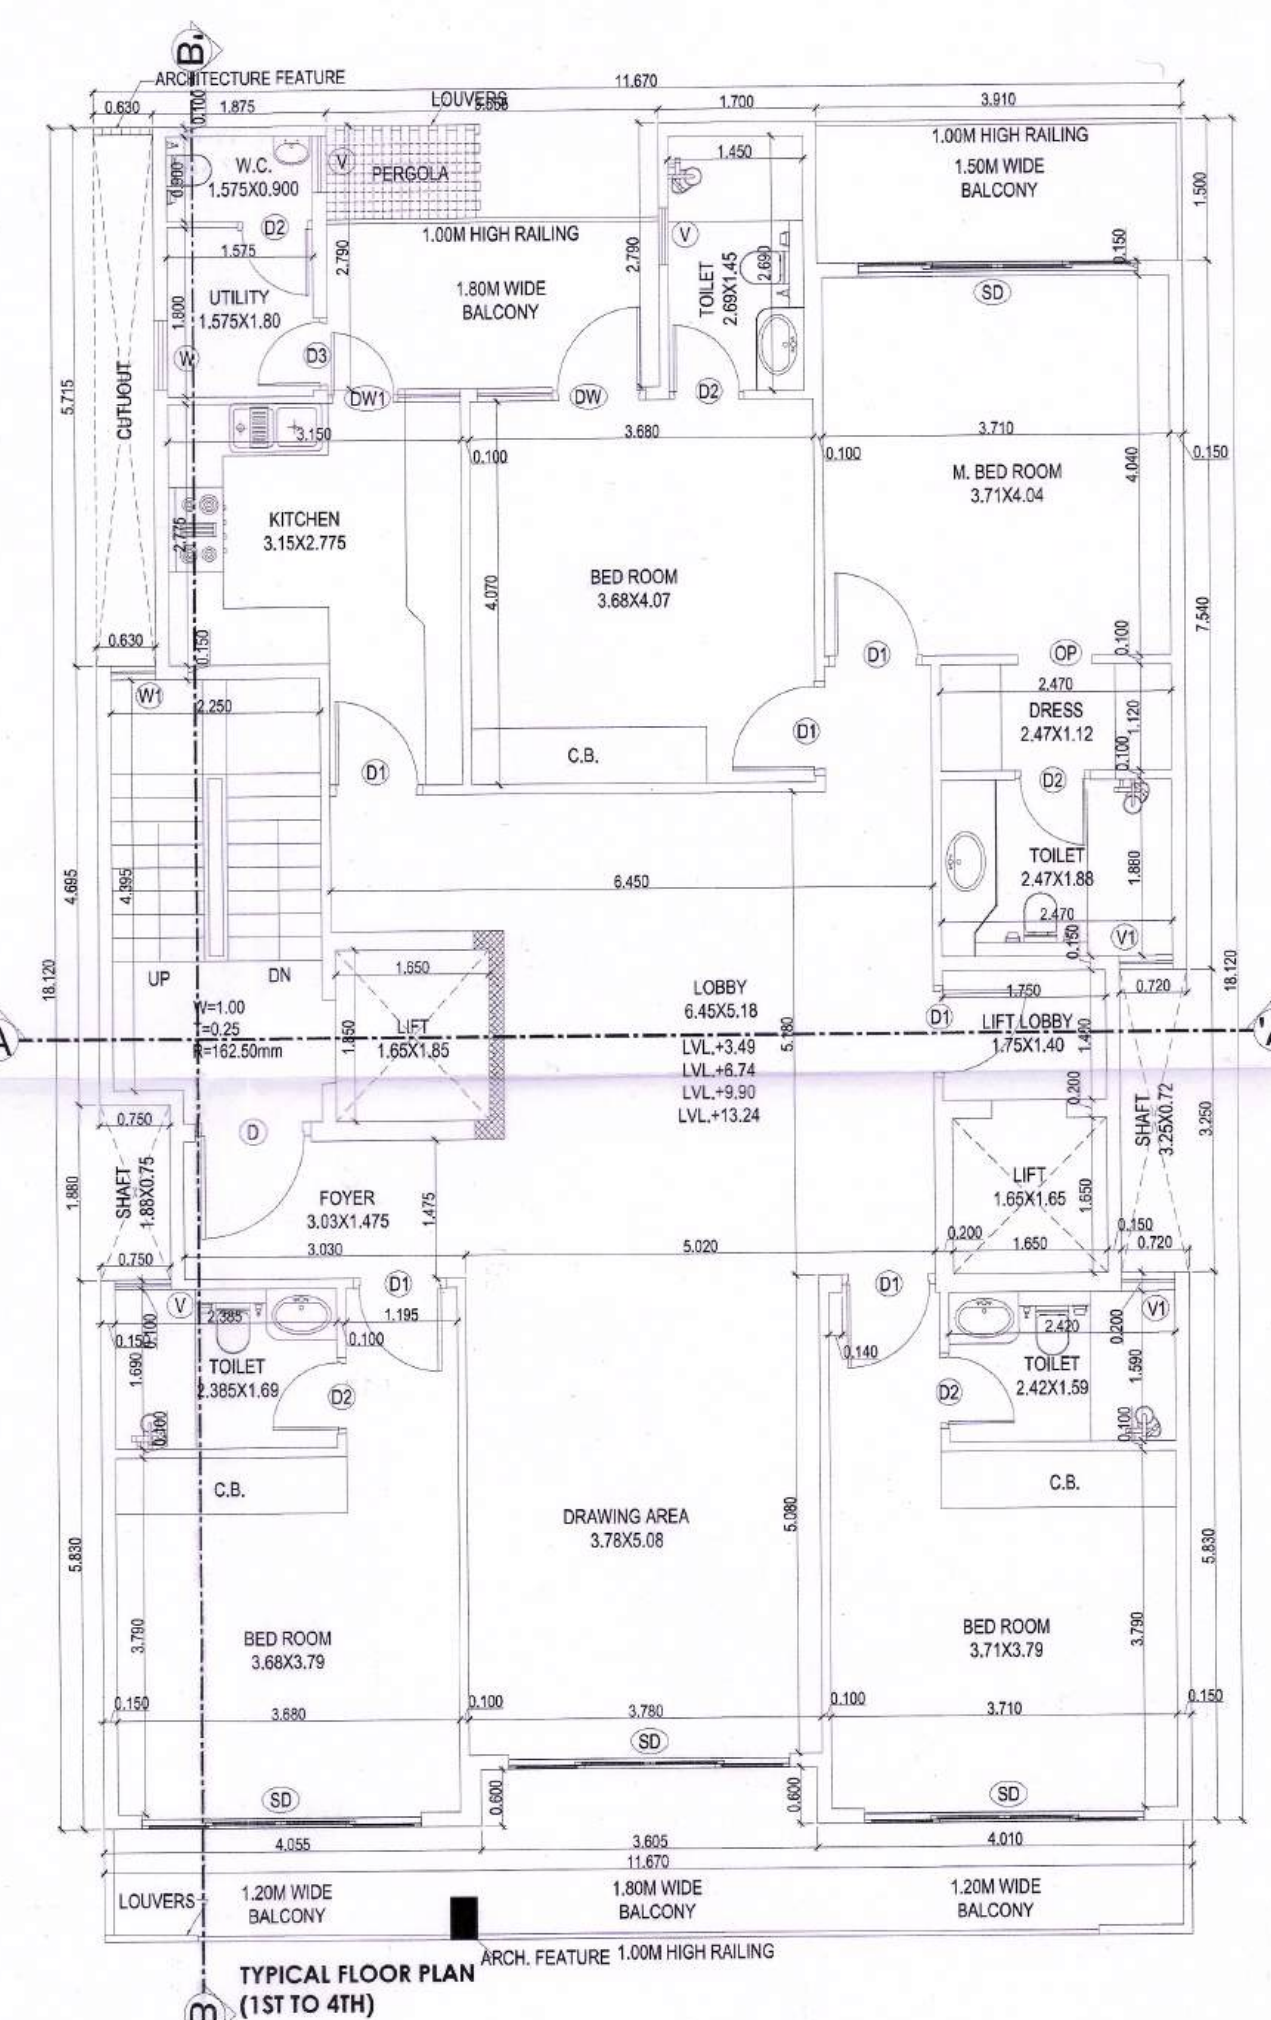
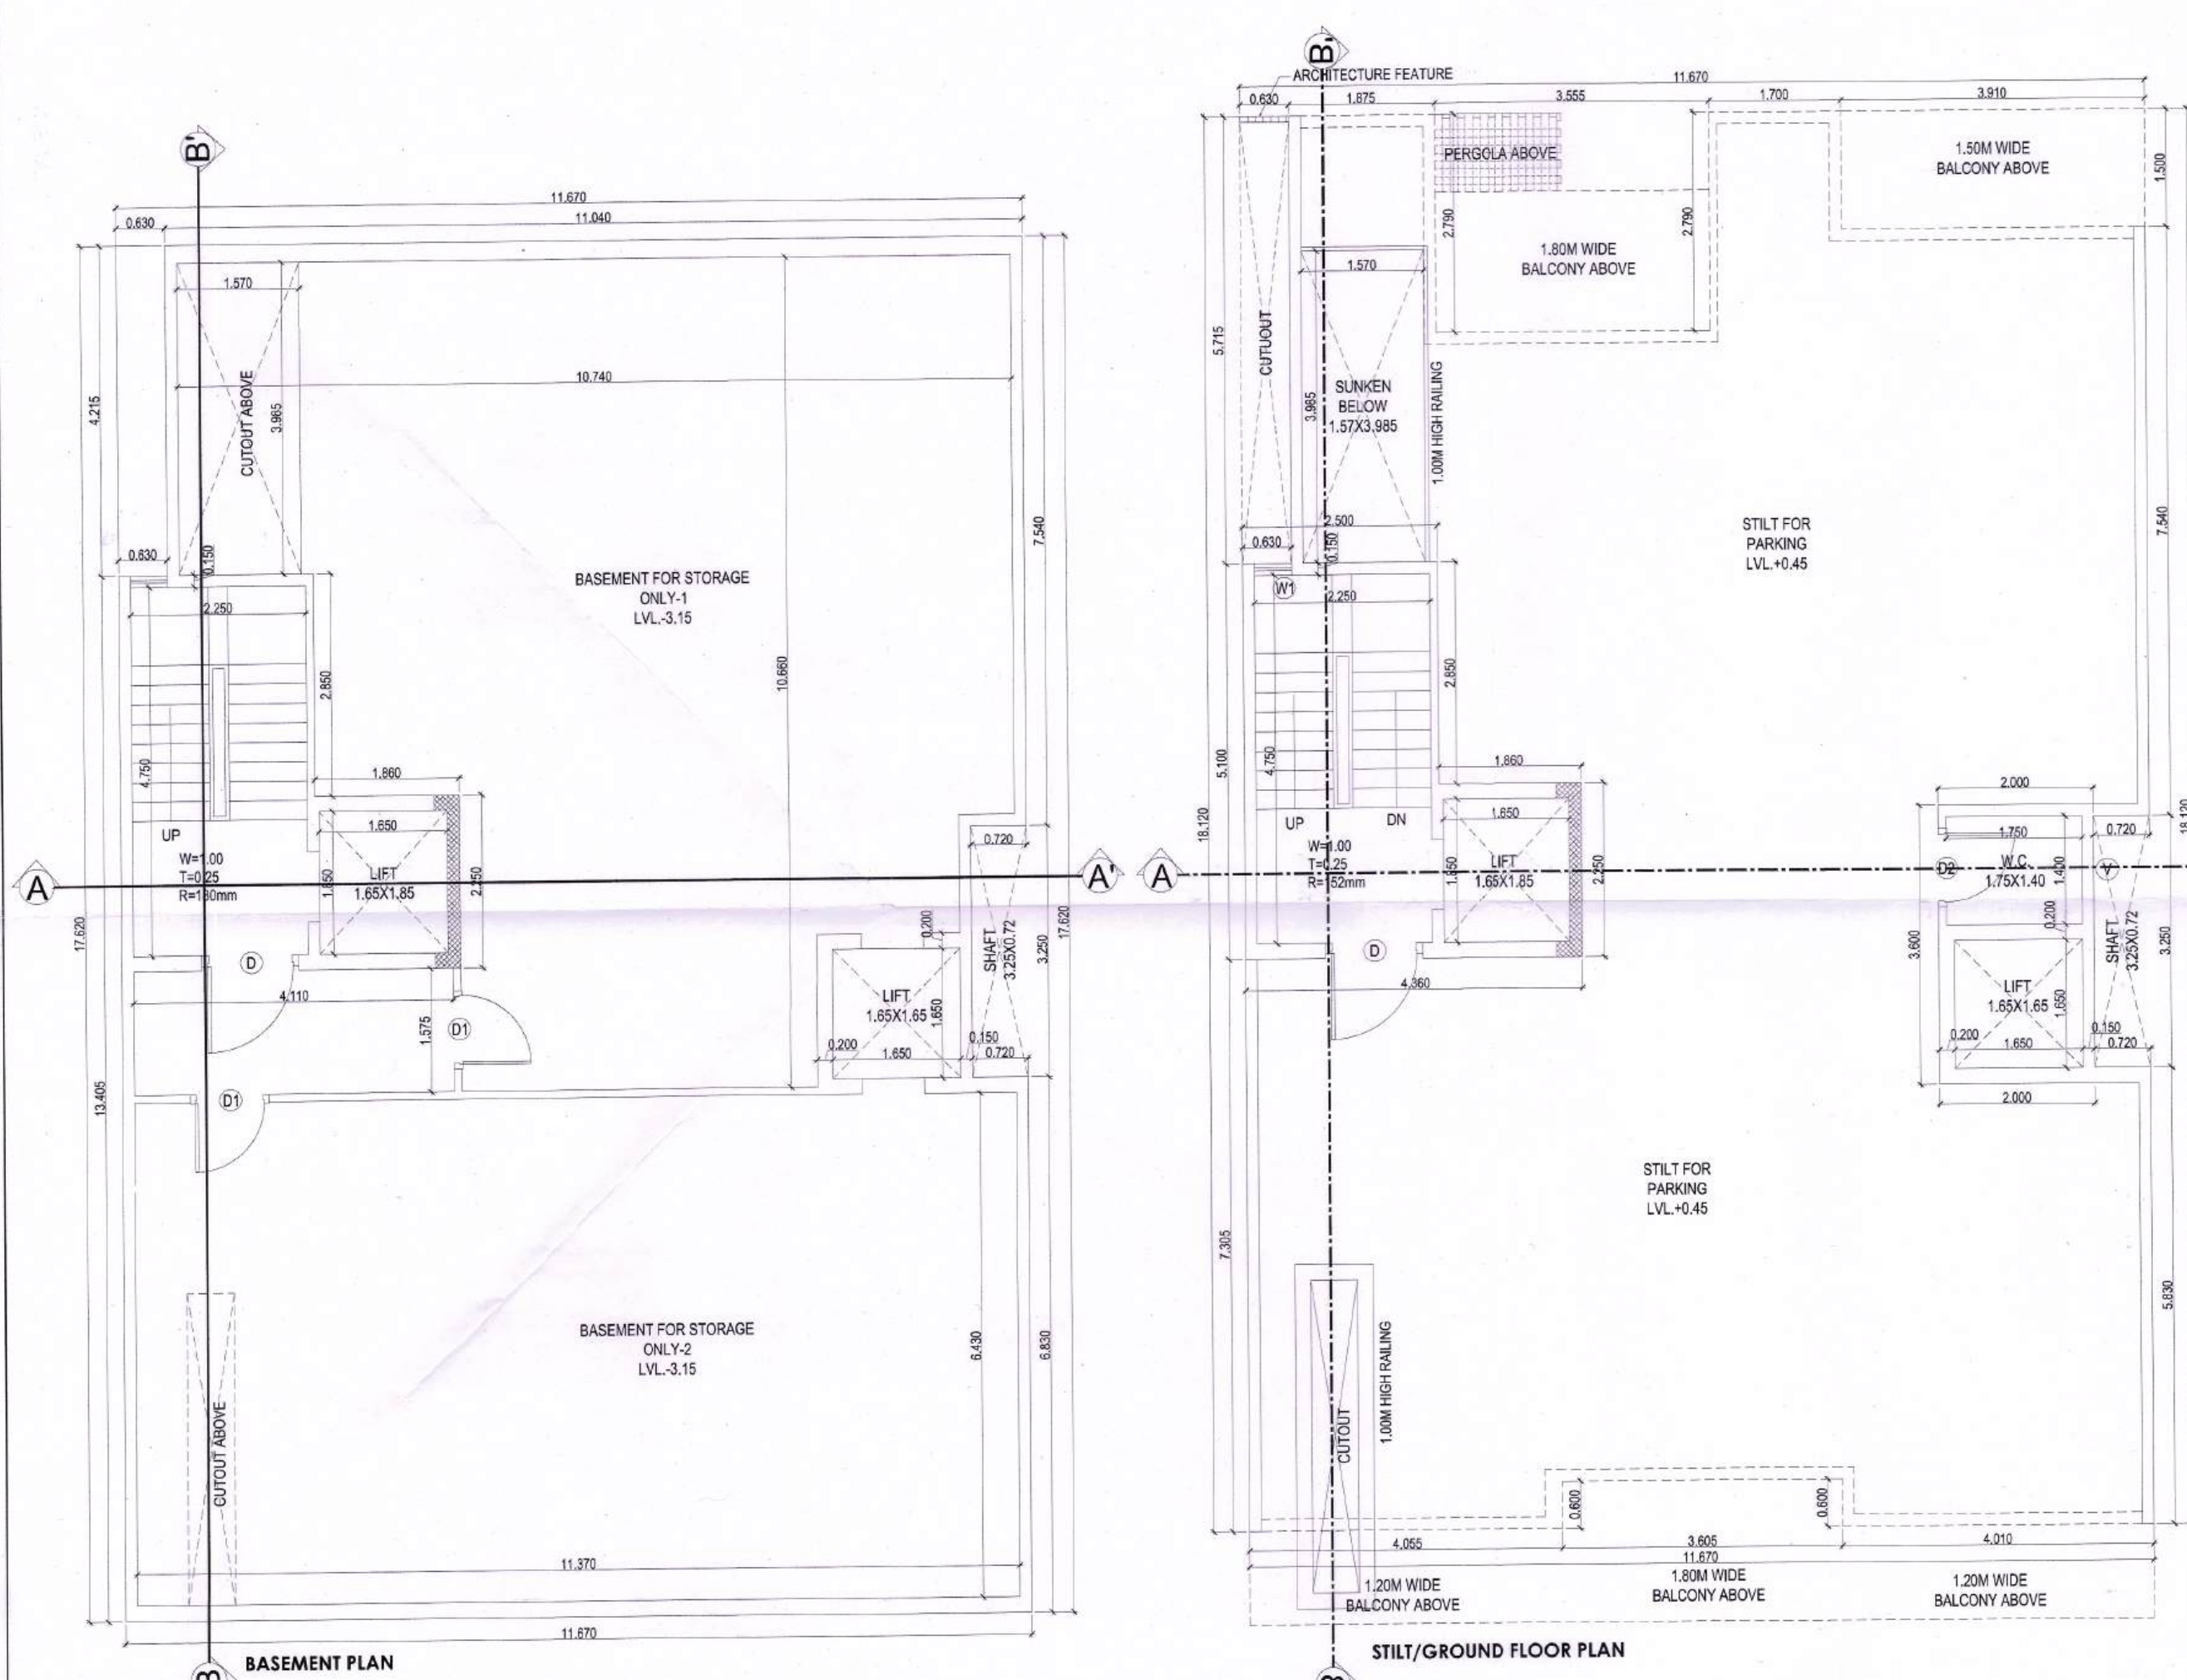


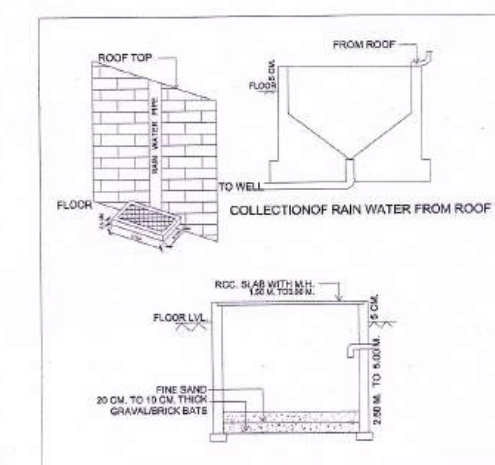

DOOR WINDOW SCHEDULE					
Sr. No.	T	D	WIDTH	HEIGHT	UNIT
1	D	1	2.50	2.40	2.40
2	D1	1000	2.40	2.40	2.40
3	D2	0.80	2.40	2.40	2.40
4	D3	0.75	2.40	2.40	2.40
5	SD	3.00	2.40	2.40	2.40
6	DW	1.75	2.40	2.40	2.40
7	DW1	1.425	2.40	0.90	2.40
8	W	0.74	1.50	0.60	2.40
9	W1	0.48	1.50	0.60	2.40
10	V	0.60	1.20	1.20	2.40
11	V1	0.57	1.20	1.20	2.40
12	GL	4.00	2.40	00	2.40
13	GL1	2.735	2.40	00	2.40
14	OP	0.80	2.40	00	2.40

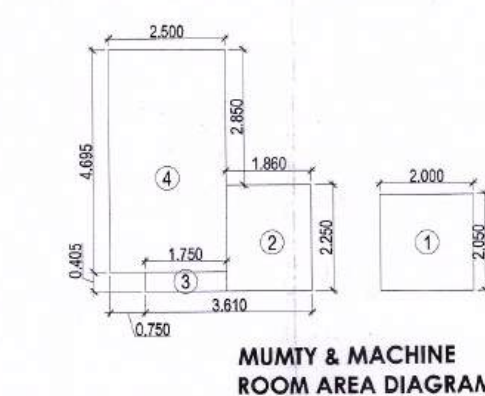

TOTAL PLOT AREA = 11.67X25.15	293,501	SQMT.
PERM. F.A.R. @ 1.30%	381,551	SQMT.
TOTAL PERMISSIBLE FAR WITH PURCHASABLE @ 2.40%	704,401	SQMT.
PERMISSIBLE GROUND COVERAGE @ 66%	193,710	SQMT.

GROUND COVERAGE AREA DETAILS				
ADDITIONS				
A	1	11.670	18.120	1
				211.460

TOTAL ADDITIONS (X)					=	217,966
DEDUCTIONS						
1	1	0.630	5,715	1	3,600	
2	1	3,555	2,790	1	9,918	
3	1	3,910	1,500	1	5,885	
5	1	3,605	0.600	1	2,163	
TOTAL DEDUCTIONS (Y)					=	21,547
TOTAL GROUND COVERAGE (X - Y)					=	189,916

PROPOSED COVERED AREA ON BASEMENT FLOOR					AREA IN SQM
S. No.	COEFF.	WIDTH	LENGHTH	NOS.	
ADDITIONS					
A	1	11.670	17.620	1	205.625
TOTAL ADDITIONS (X)				=	205.625
DEDUCTIONS					
1	1	0.630	4.215	1	2.655
2	1	0.720	3.250	1	2.340
TOTAL DEDUCTIONS (Y)				=	4.995
TOTAL BASEMENT AREA (X - Y)				=	200.630

PROPOSED COVERED AREA ON STLT/GROUND FLOOR					
ADDITIONS					
A	1	11.670	18.120	1	21.465
TOTAL ADDITIONS (X)					= 211.465
DEDUCTIONS					
1	1	0.630	5.715	1	3.600
2	1	3.555	2.790	1	9.918
3	1	3.910	1.500	1	5.865
4	1	0.720	3.250	1	2.340
5	1	3.605	0.600	1	2.163
TOTAL DEDUCTIONS (Y)					= 23.887
TOTAL AREA (X - Y)					= 187.578

PROPOSED GROUND FLOOR (F.A.R.)					
F1	1	2.000	3.600	1	7.200
F2	1	1.860	2.250	1	4.185
F3	1	2.500	5.100	1	12.750
TOTAL GROUND FLOOR F.A.R.				=	24.135
PROPOSED STILT AREA (A1 - B1)				=	163.43

PROPOSED COVERED AREA ON FIRST FLOOR				
ADDITIONS				
A	1	11.070	18.120	1
TOTAL ADDITIONS (X)				= 211.40
DEDUCTIONS				
1	1	0.630	5.715	1
2	1	3.555	2.790	1
3	1	3.910	1.500	1
4	1	0.720	3.250	1
5	1	3.605	0.600	1
6	1	0.750	1.880	1
7	1	1.500	0.355	1
8	1	2.250	4.390	1
9	1	1.650	1.850	1
10	1	1.650	1.650	1
TOTAL DEDUCTIONS (Y)				= 41.40
TOTAL AREA (X - Y)				= 169.96

PROPOSED COVERED AREA ON SECOND FLOOR		
SAME AS FIRST FLOOR	=	169.96

PROPOSED COVERED AREA ON THIRD FLOOR			
SAME AS FIRST FLOOR		=	169.96
PROPOSED COVERED AREA ON FOURTH FLOOR			

SAME AS FIRST FLOOR	=	169.96
TOTAL PROPOSED FAR ON ALL FLOOR	=	704.00


PROPOSED LESS STAIRCASE & LIFT (NON FAR)					
7	1	1.500	0.355	4	2.190
8	1	2.250	4.395	4	39.55
9	1	1.650	1.850	4	12.21
10	1	1.650	1.650	4	10.89
TOTAL AREA				=	64.78

PROPOSED MUMTY AREA (NON FAR)					
1	1	2.000	2.050	1	4.100
2	1	1.860	2.250	1	4.185
3	1	1.750	0.405	1	0.705
4	1	2.500	4.695	1	11.73
TOTAL MUMTY AREA				=	20.73

TOTAL BUILTUP AREA (BASEMENT+STILT+TOTAL FAR+LESS STAIR & LIFT+MUMTY)	=	1153.5
---	---	--------

PROJECT
PROPOSED BUILDING PLAN OF PLOT NO. I-83 AREA MEASURING 293.501 SQMT. IN SECTOR - 63, GURUGRAM (HARYANA) FOR M/S ADANI BRAHMA SYNERGY PVT. LTD.

ARCHITECT'S/SUPERVISOR SIGN & SIGNATURE <i>Pallavi Pujara</i> Architect Pallavi Pujara CA/2011/53312	OWNER/AUTH. SIGN. <i>[Signature]</i> 
Scale : Drawing Title:- FLOOR PLANS & AREA DETAILS	1 : 50 Drawing No:- A-01

 

ARCHITECT'S/SUPERVISOR SEAL & SIGNATURE <i>Pallavi</i> <i>Pujara</i> Architect Pallavi Pujara CA/2011/3312	OWNER/AUTH. SIGN.
	

Scale :		1 : 50
Drawing Title:-		Drawing No:-
SECTIONS & ELEVATIONS		A-02