

















S.T.P. (HQ) S.T.P. (G) C.T.P. (HQ)
 Member Secretary B.P.A.C. Chairman B.P.A.C.
 S.T.P. (HQ) S.T.P. (G) A.T.P. (HQ)
 S.D. P.A. A.T.P.
 H.O. B.P.A.C. J.D. (HQ)

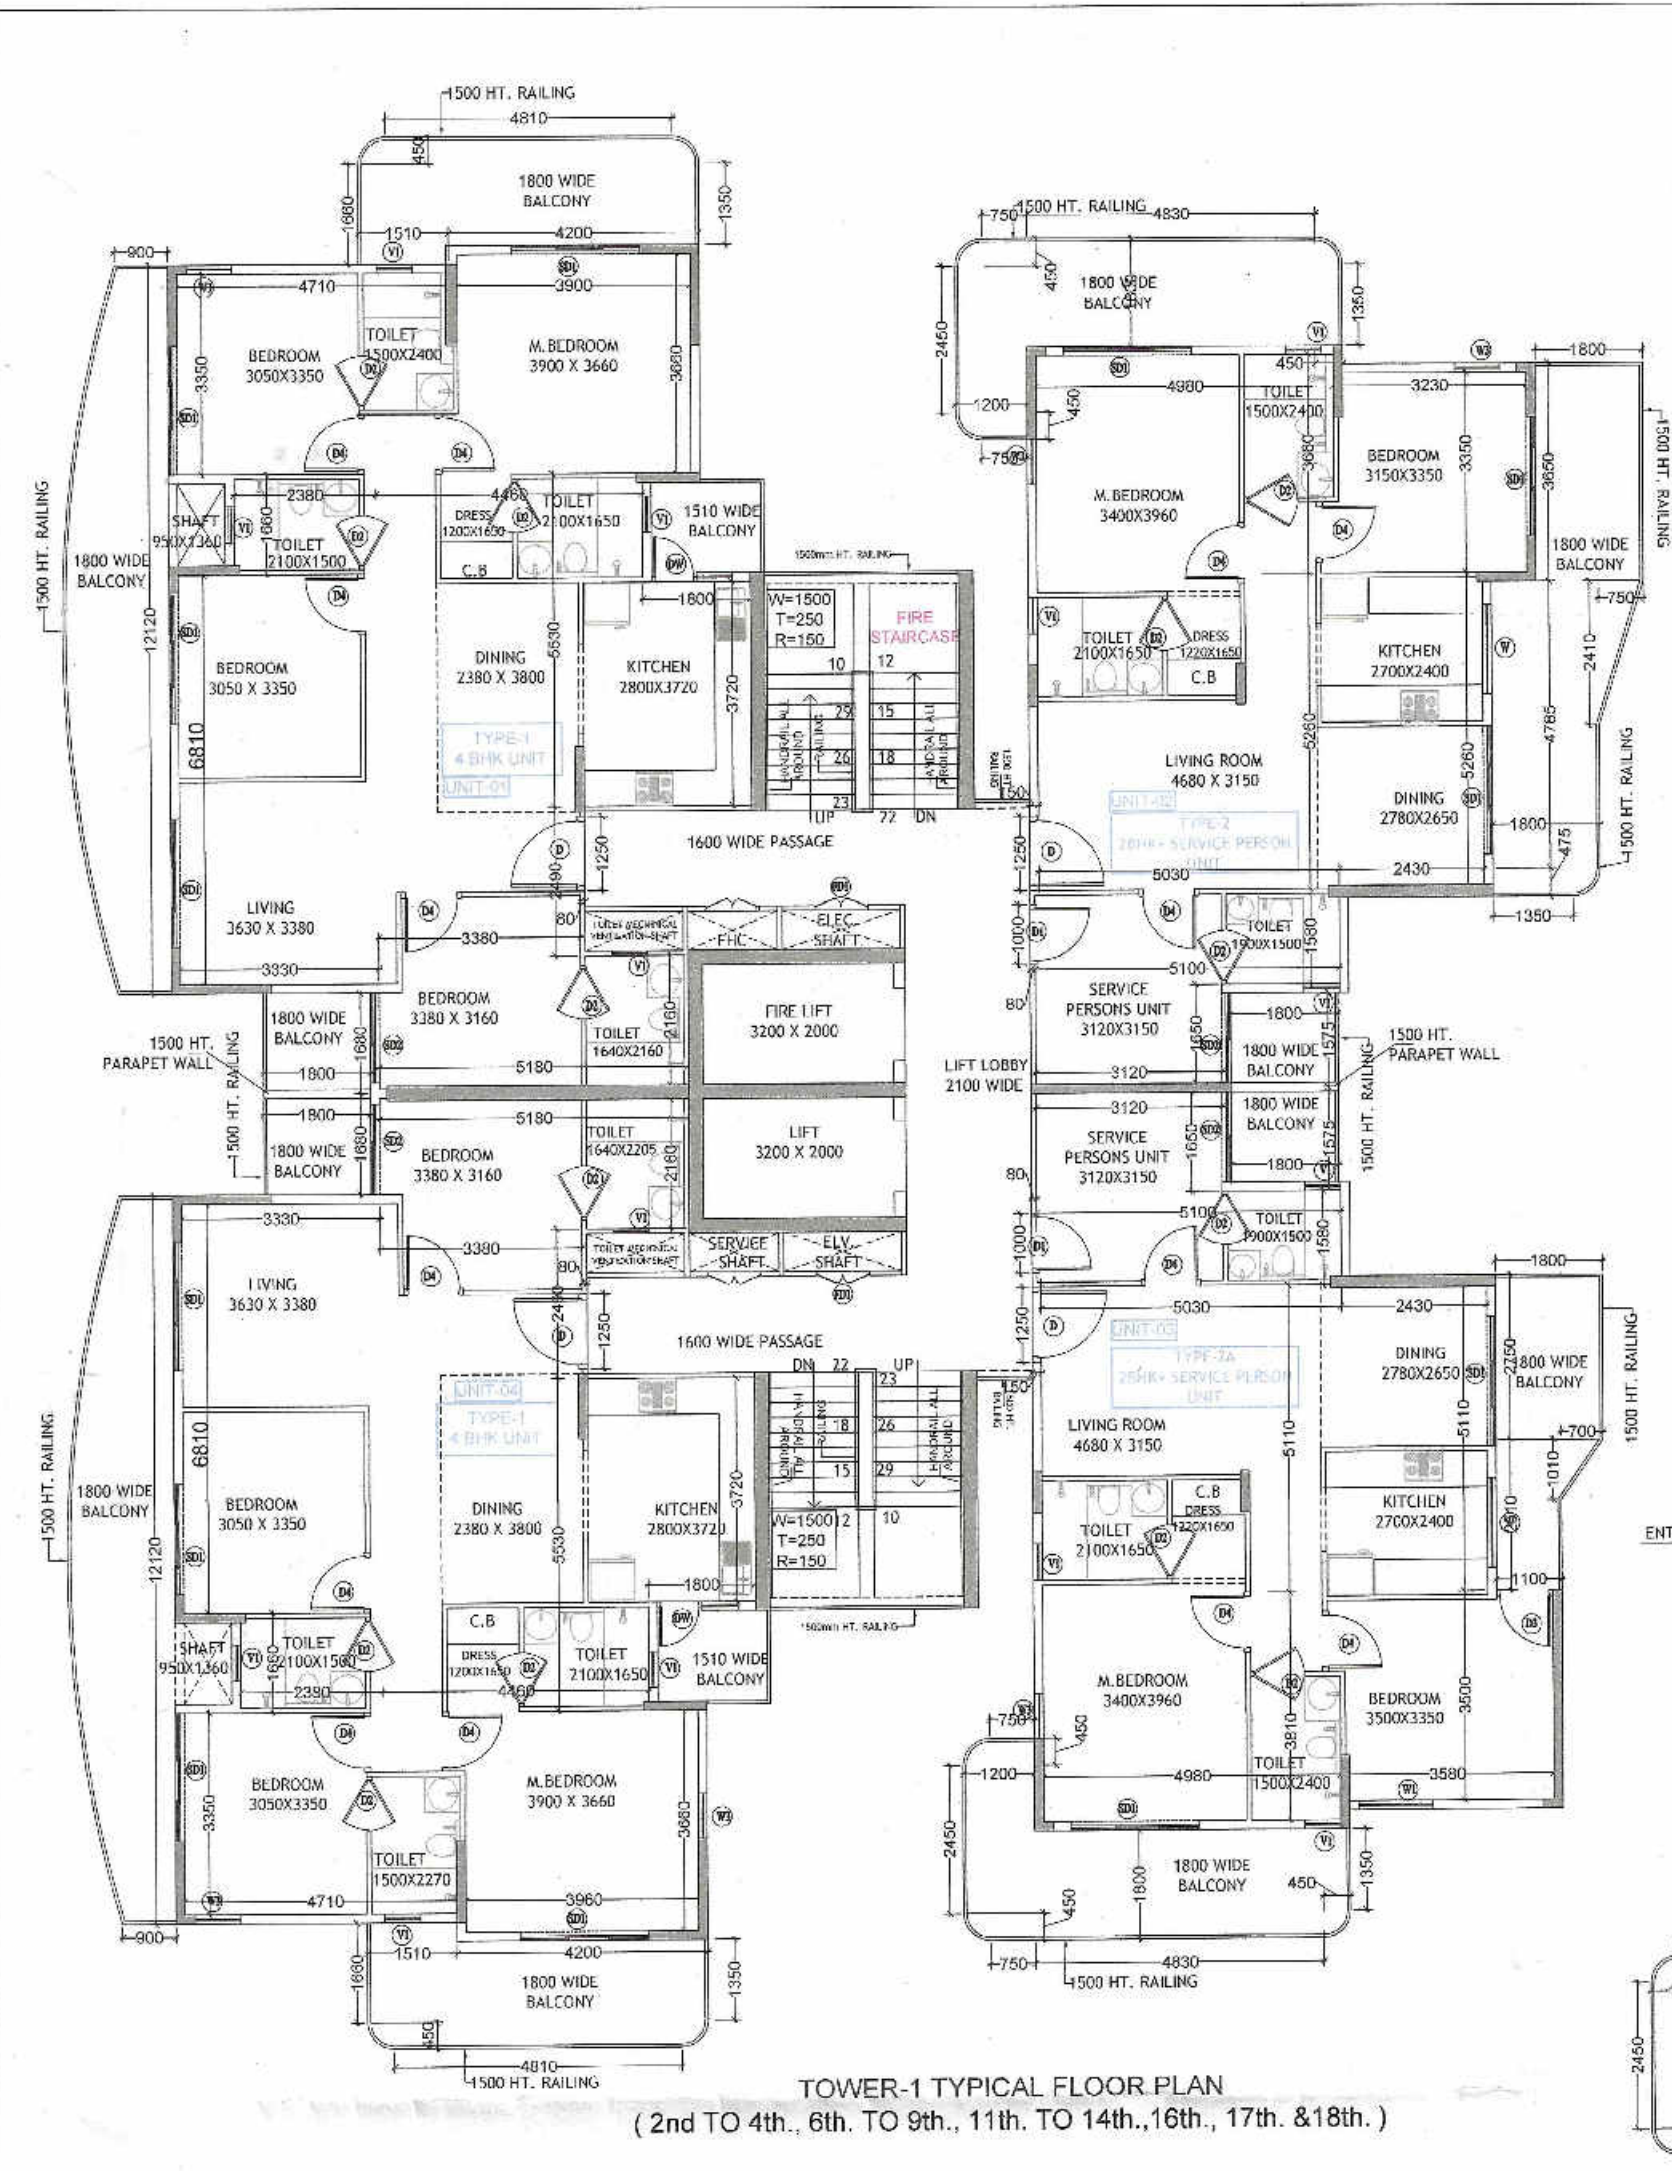

TOWER-1 TYPICAL FLOOR PLAN
(2nd to 4th, 6th to 9th, 11th to 14th, 16th, 17th & 18th)

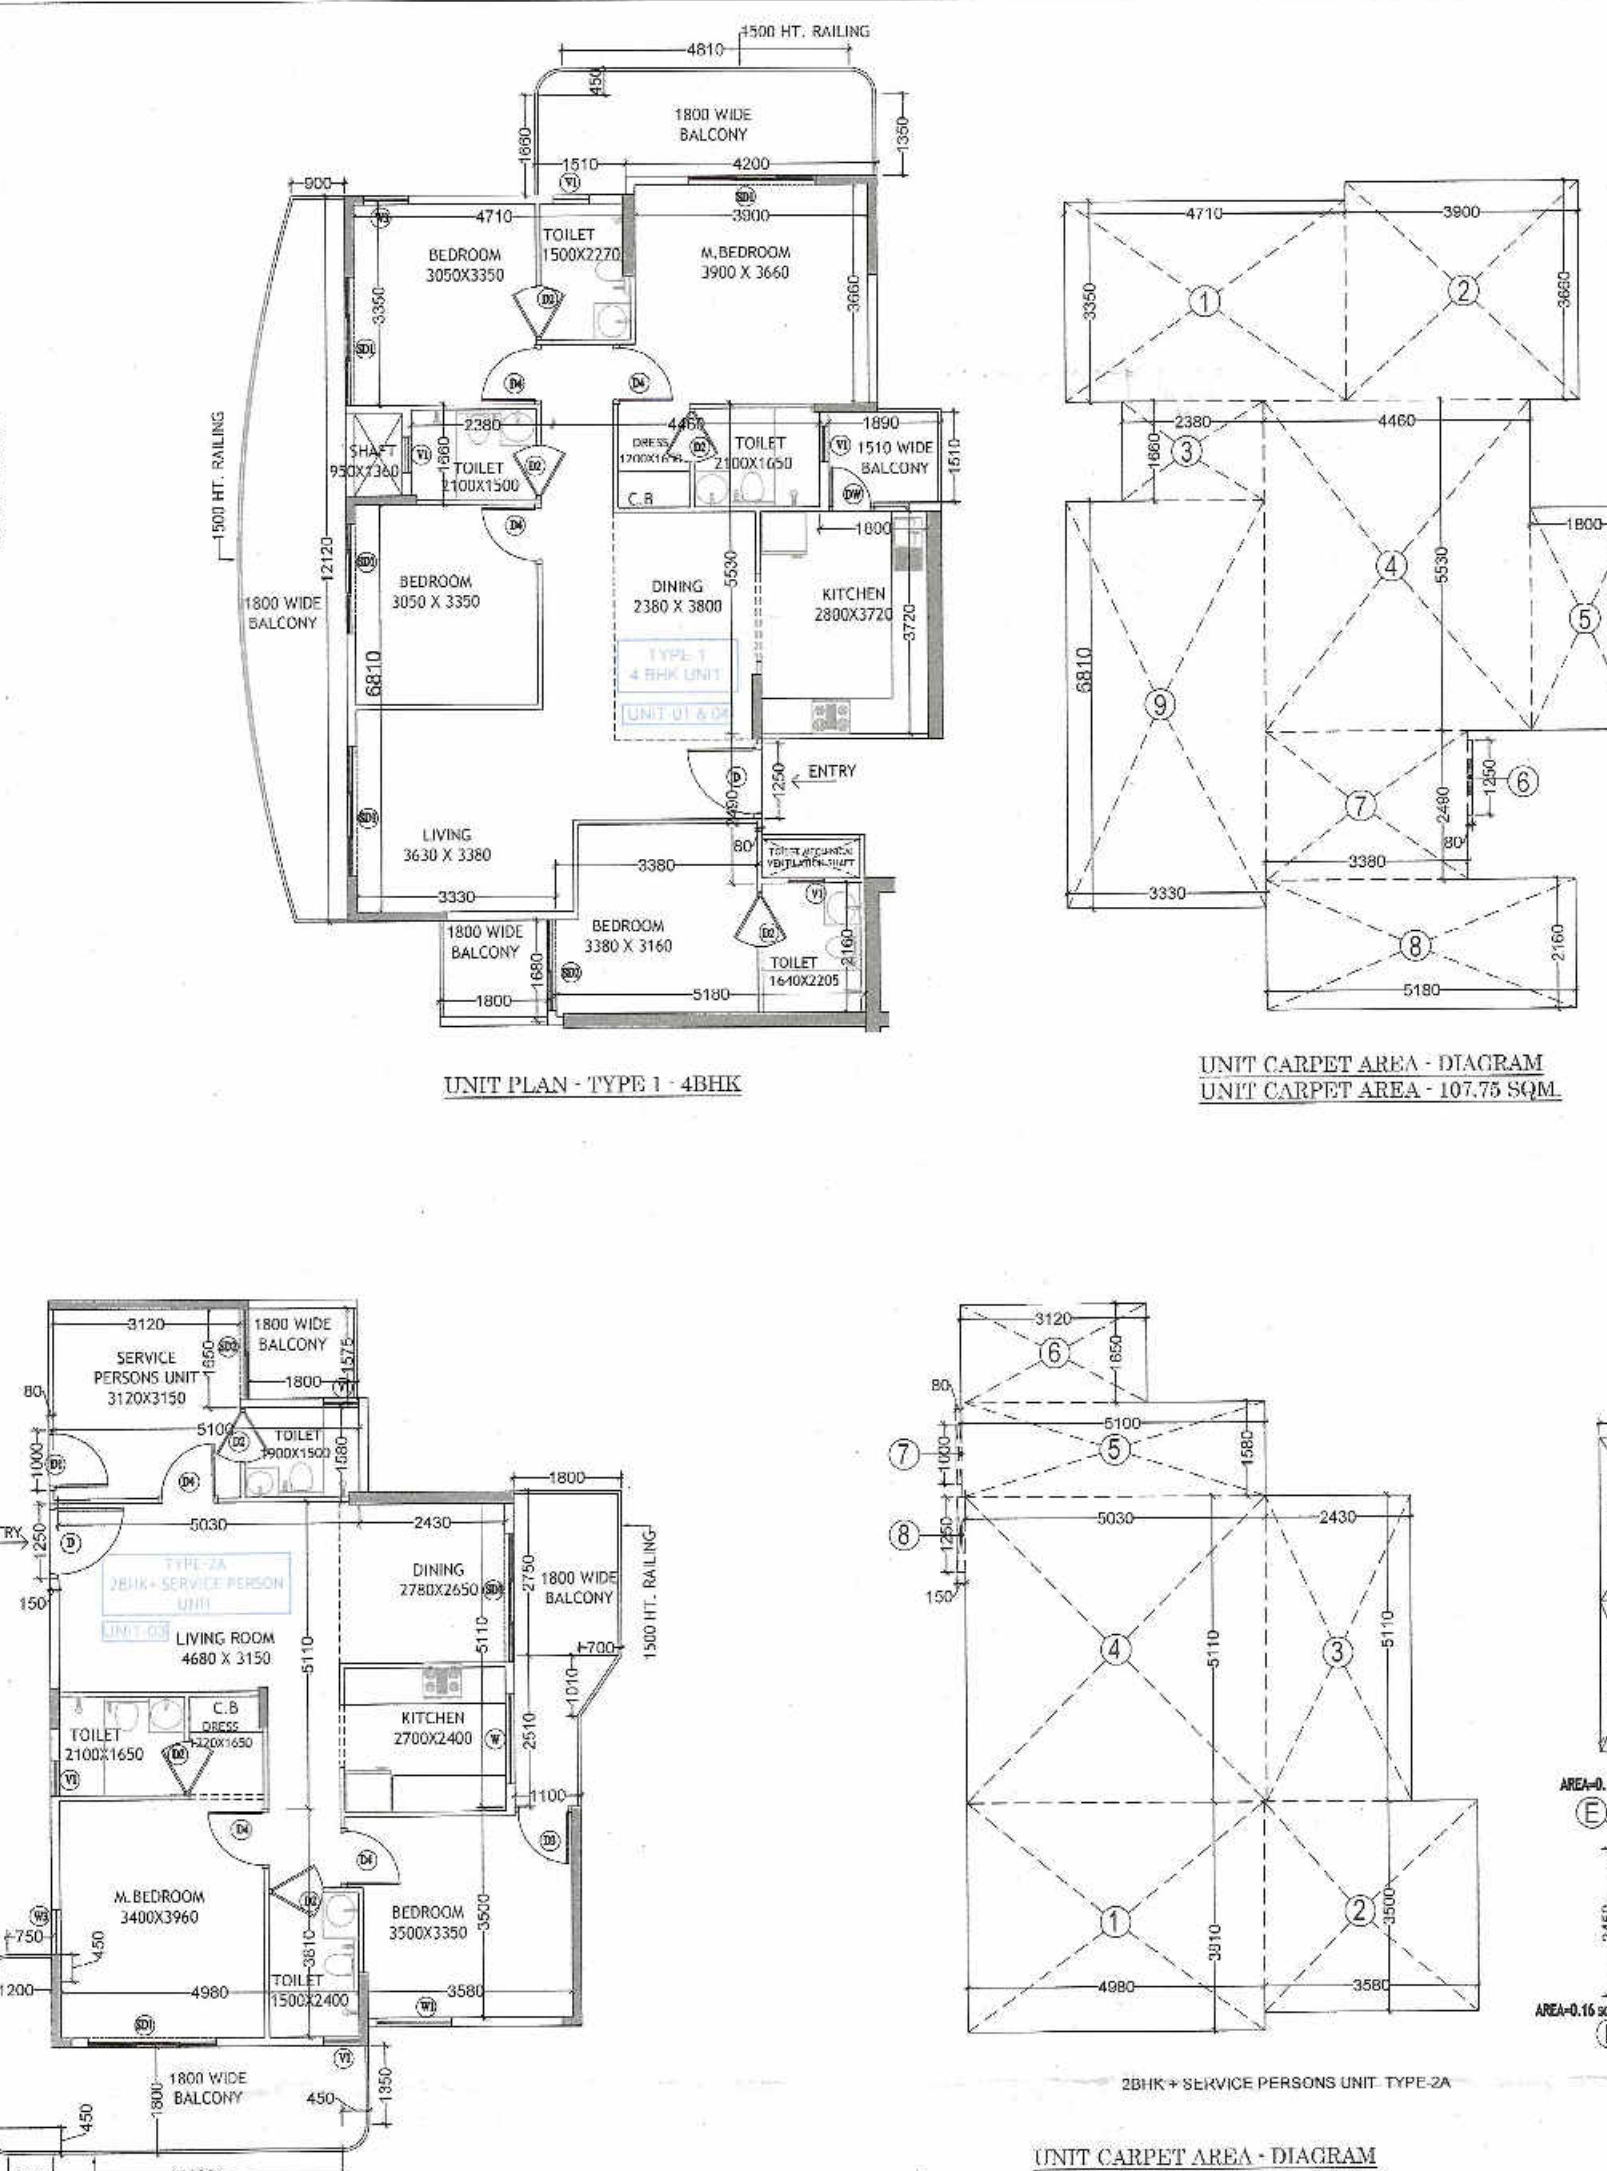

TOWER-1 TYPICAL FLOOR PLAN
(5th, 10th & 15th)

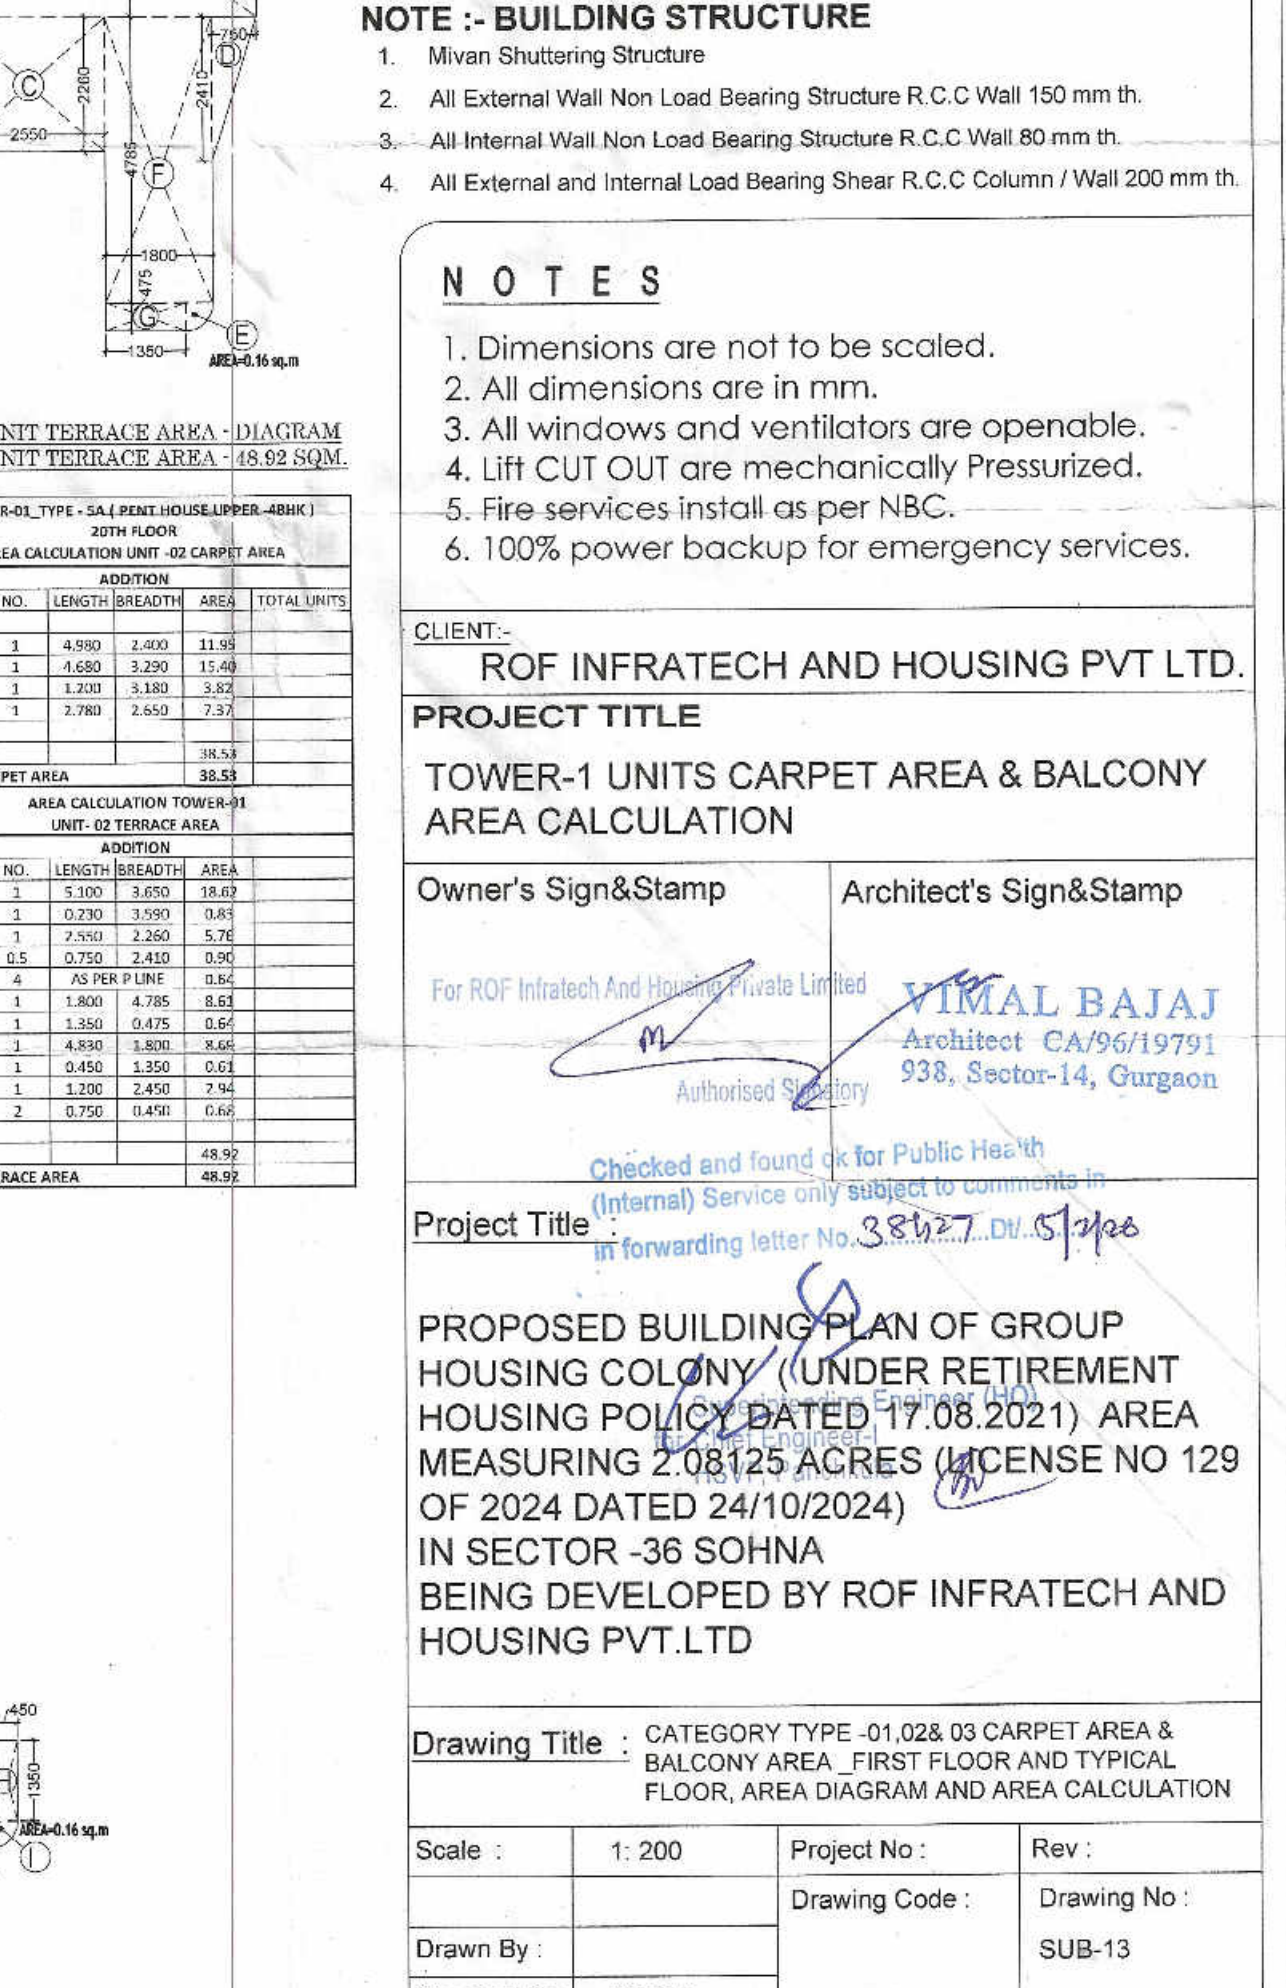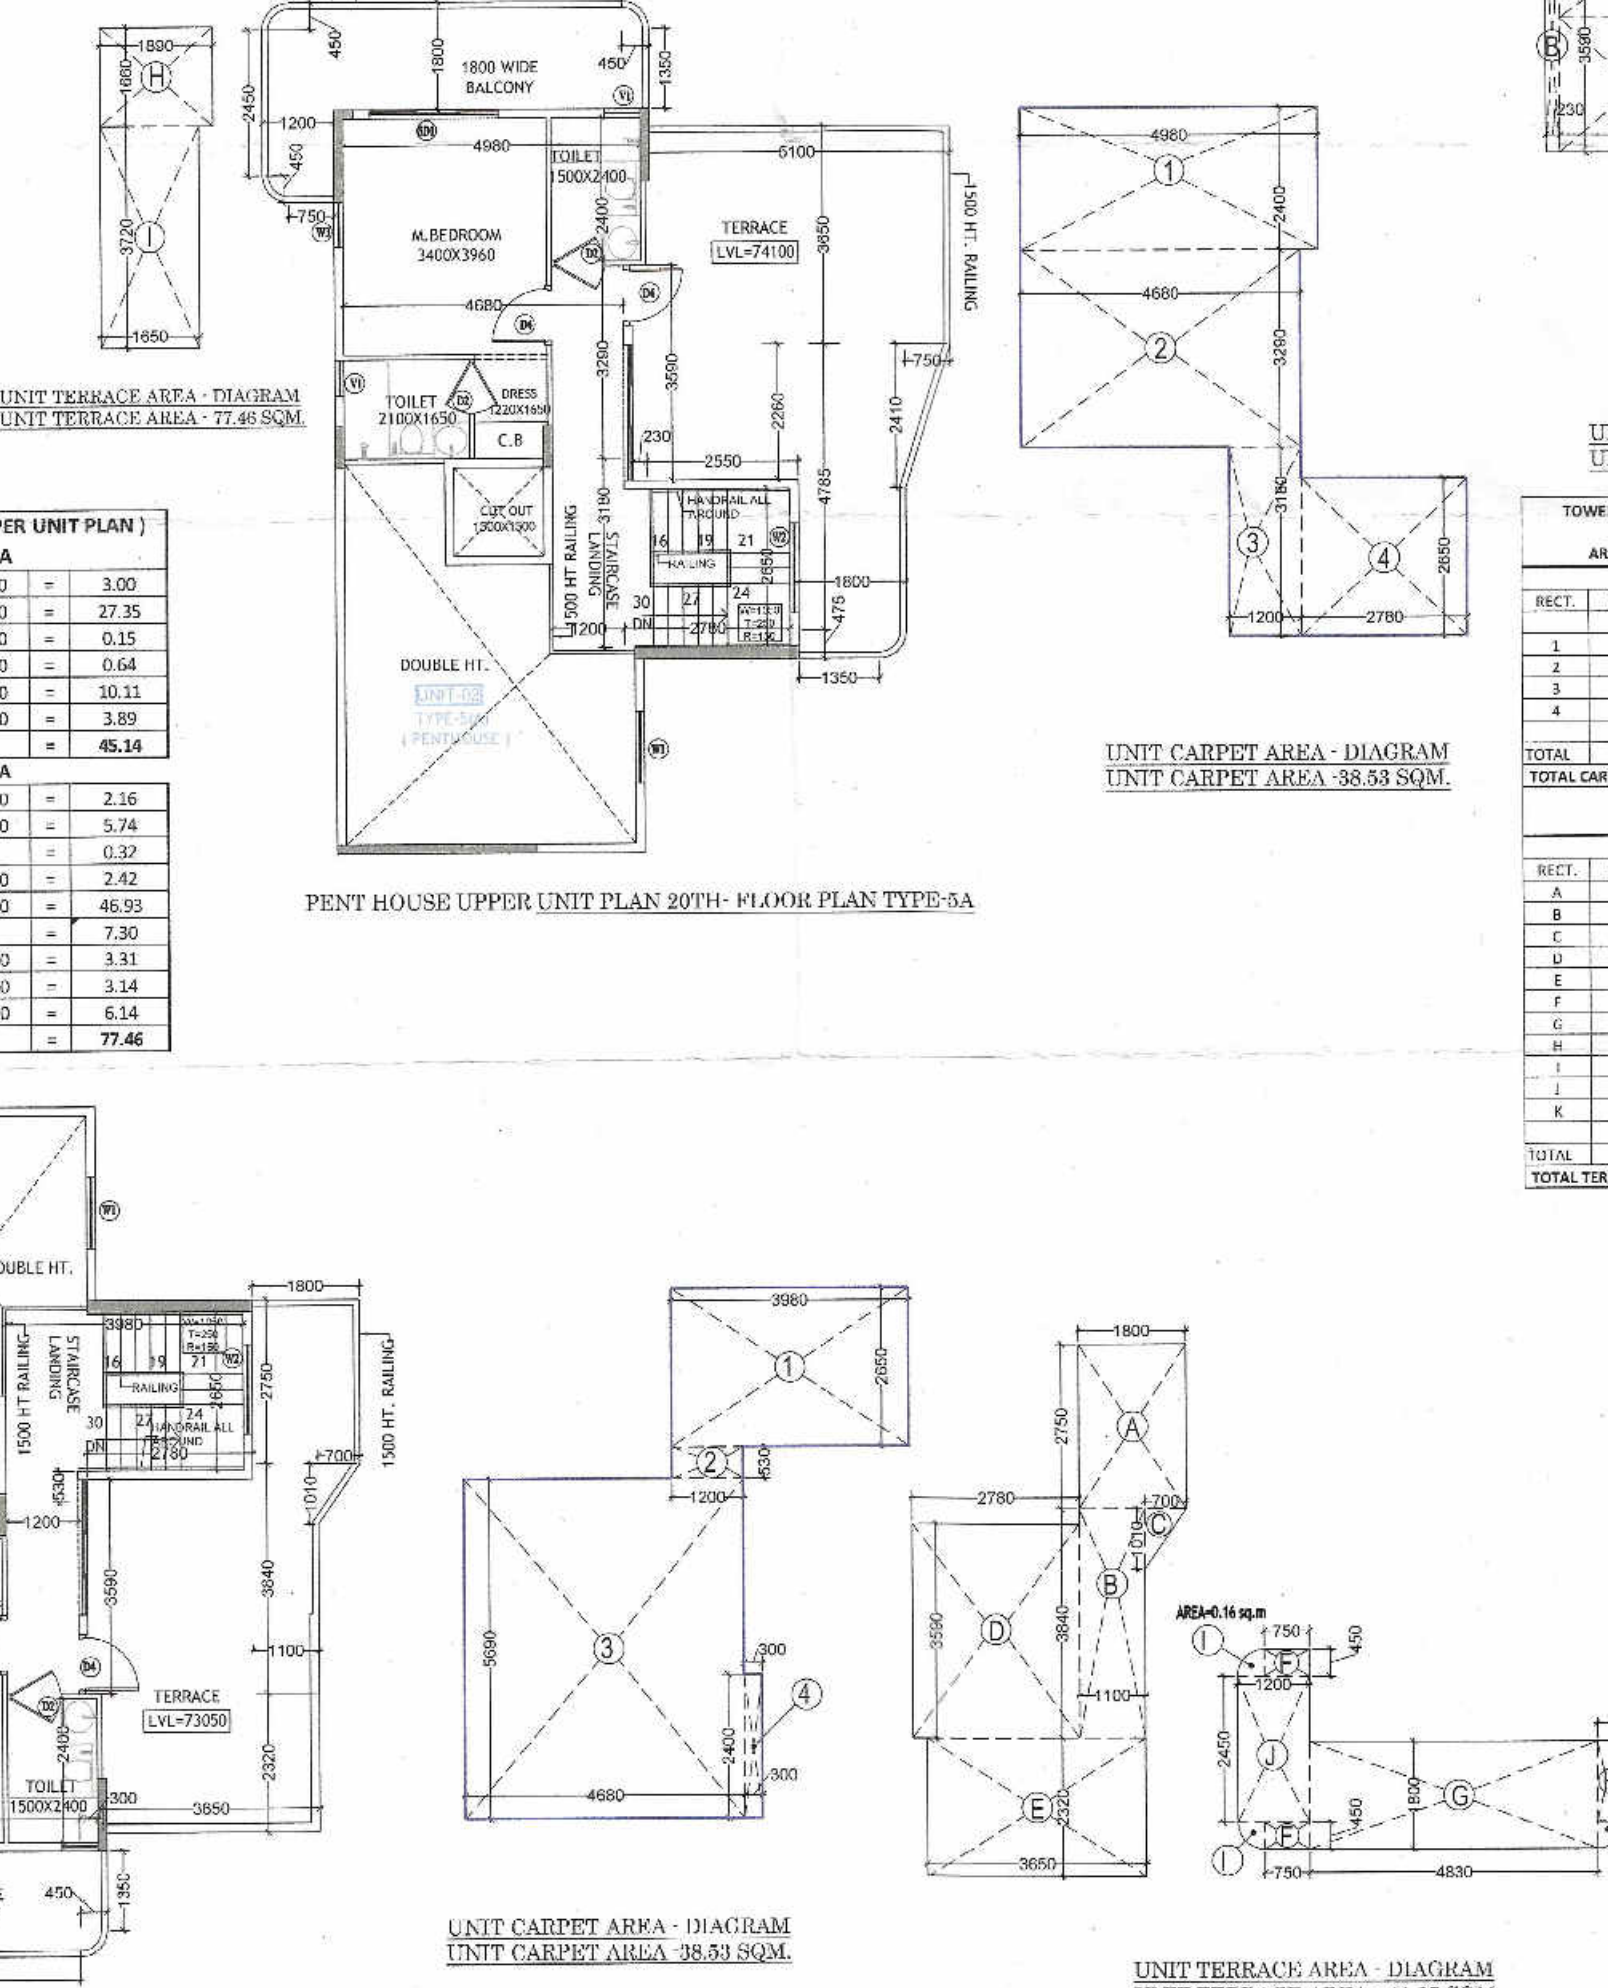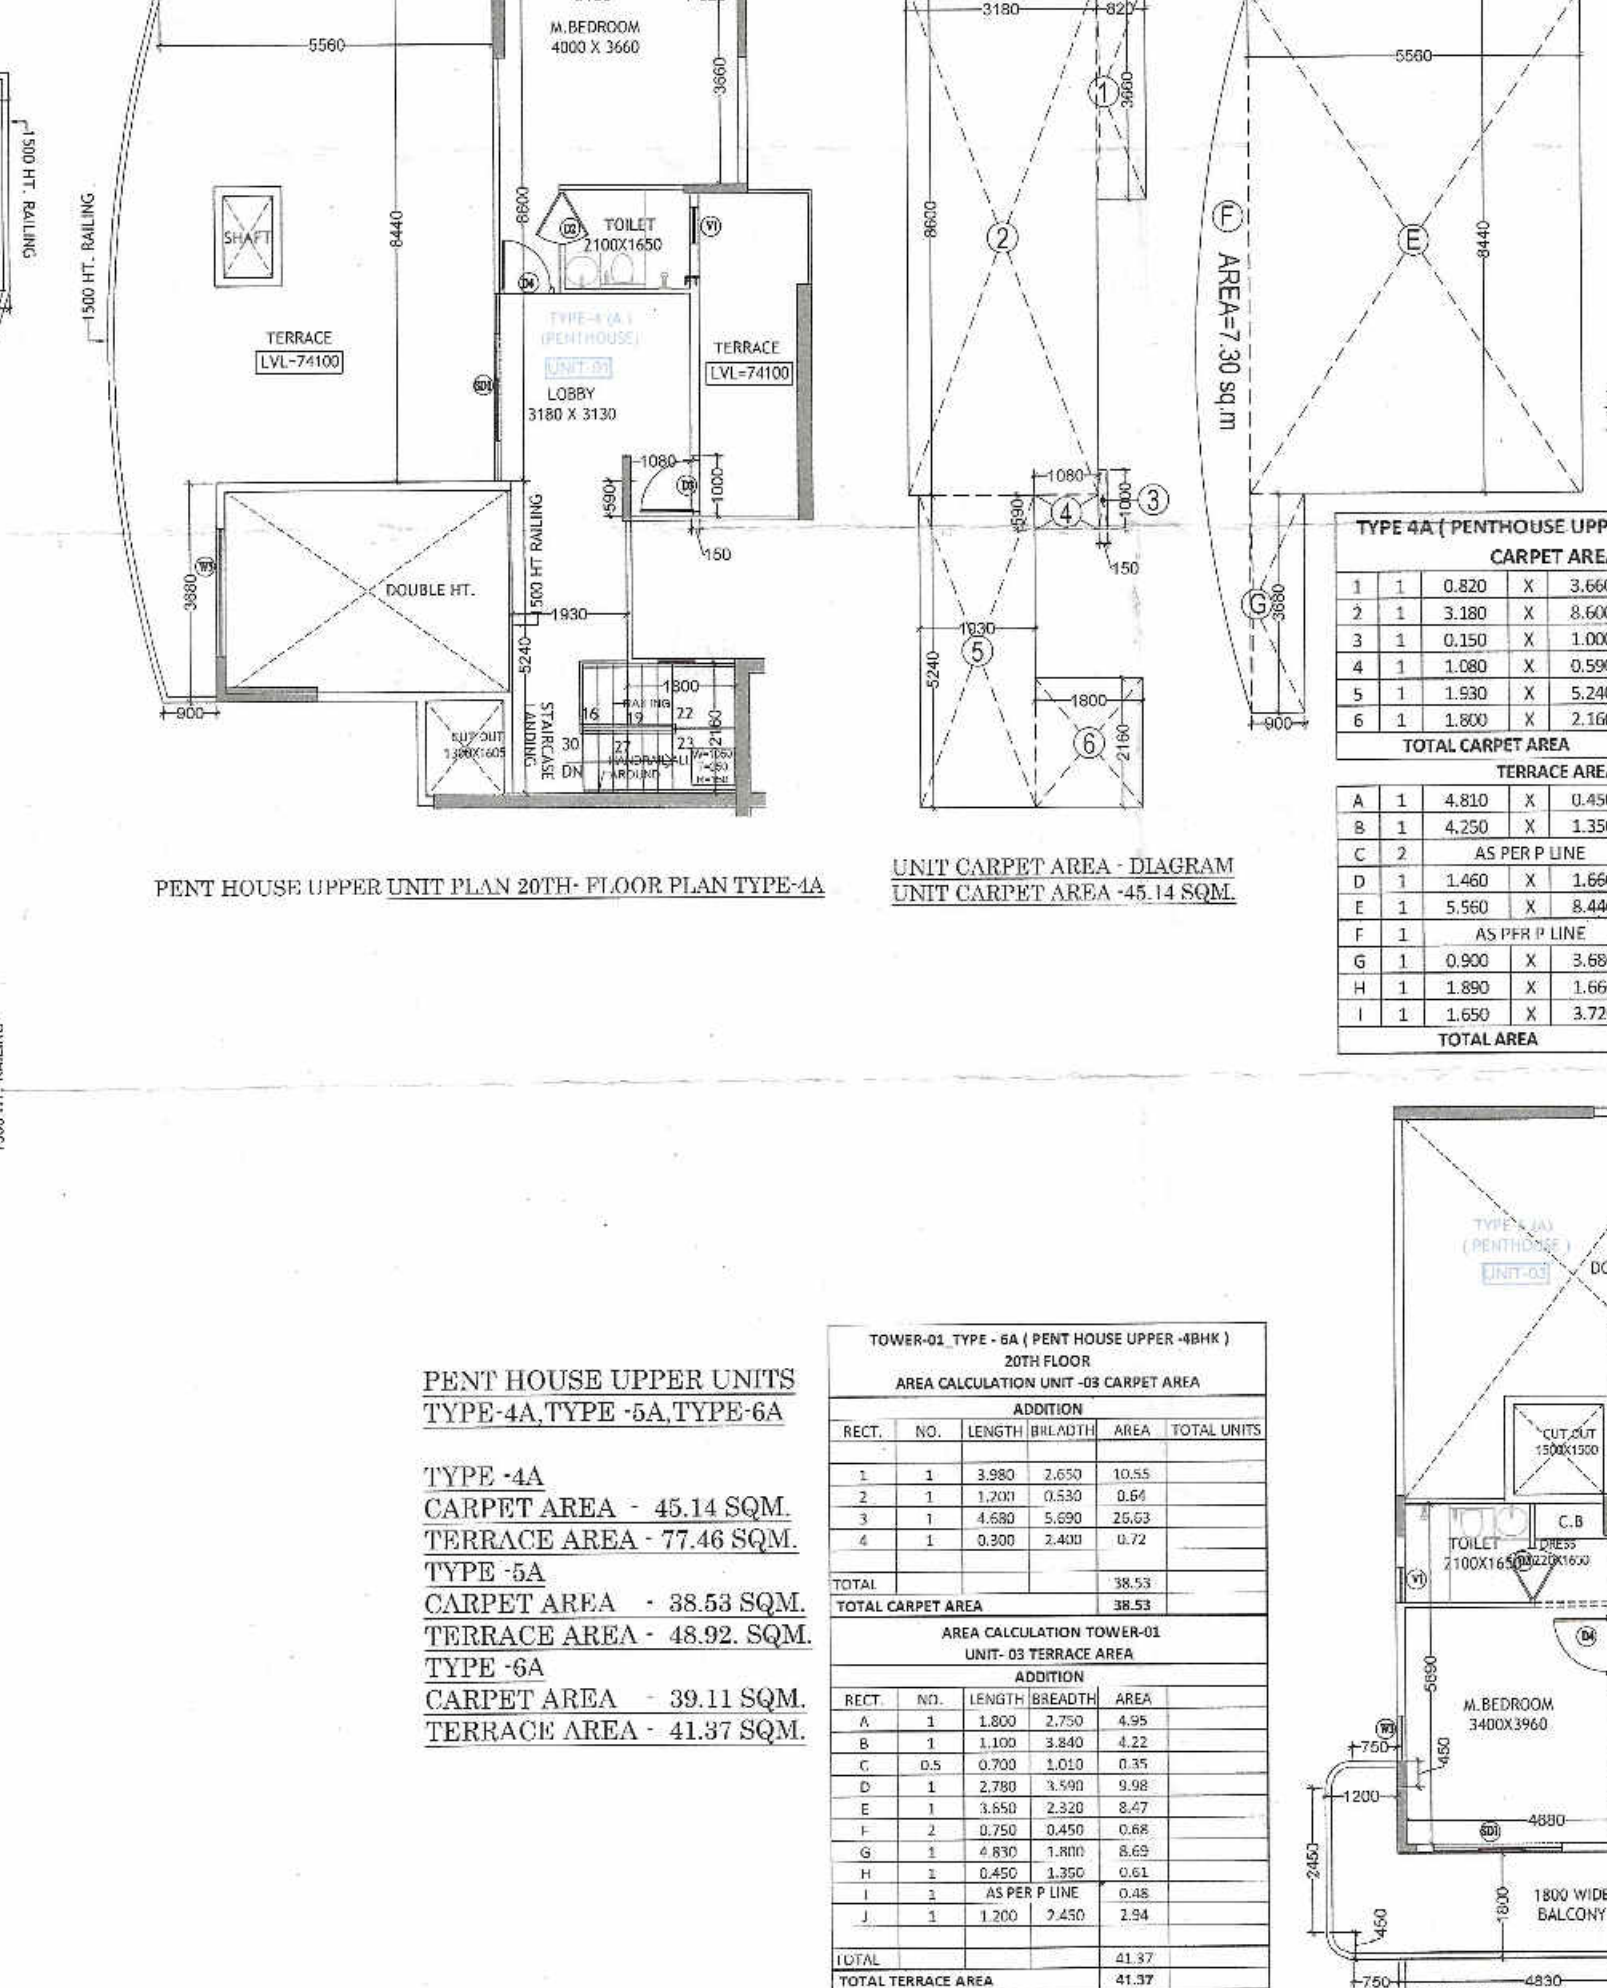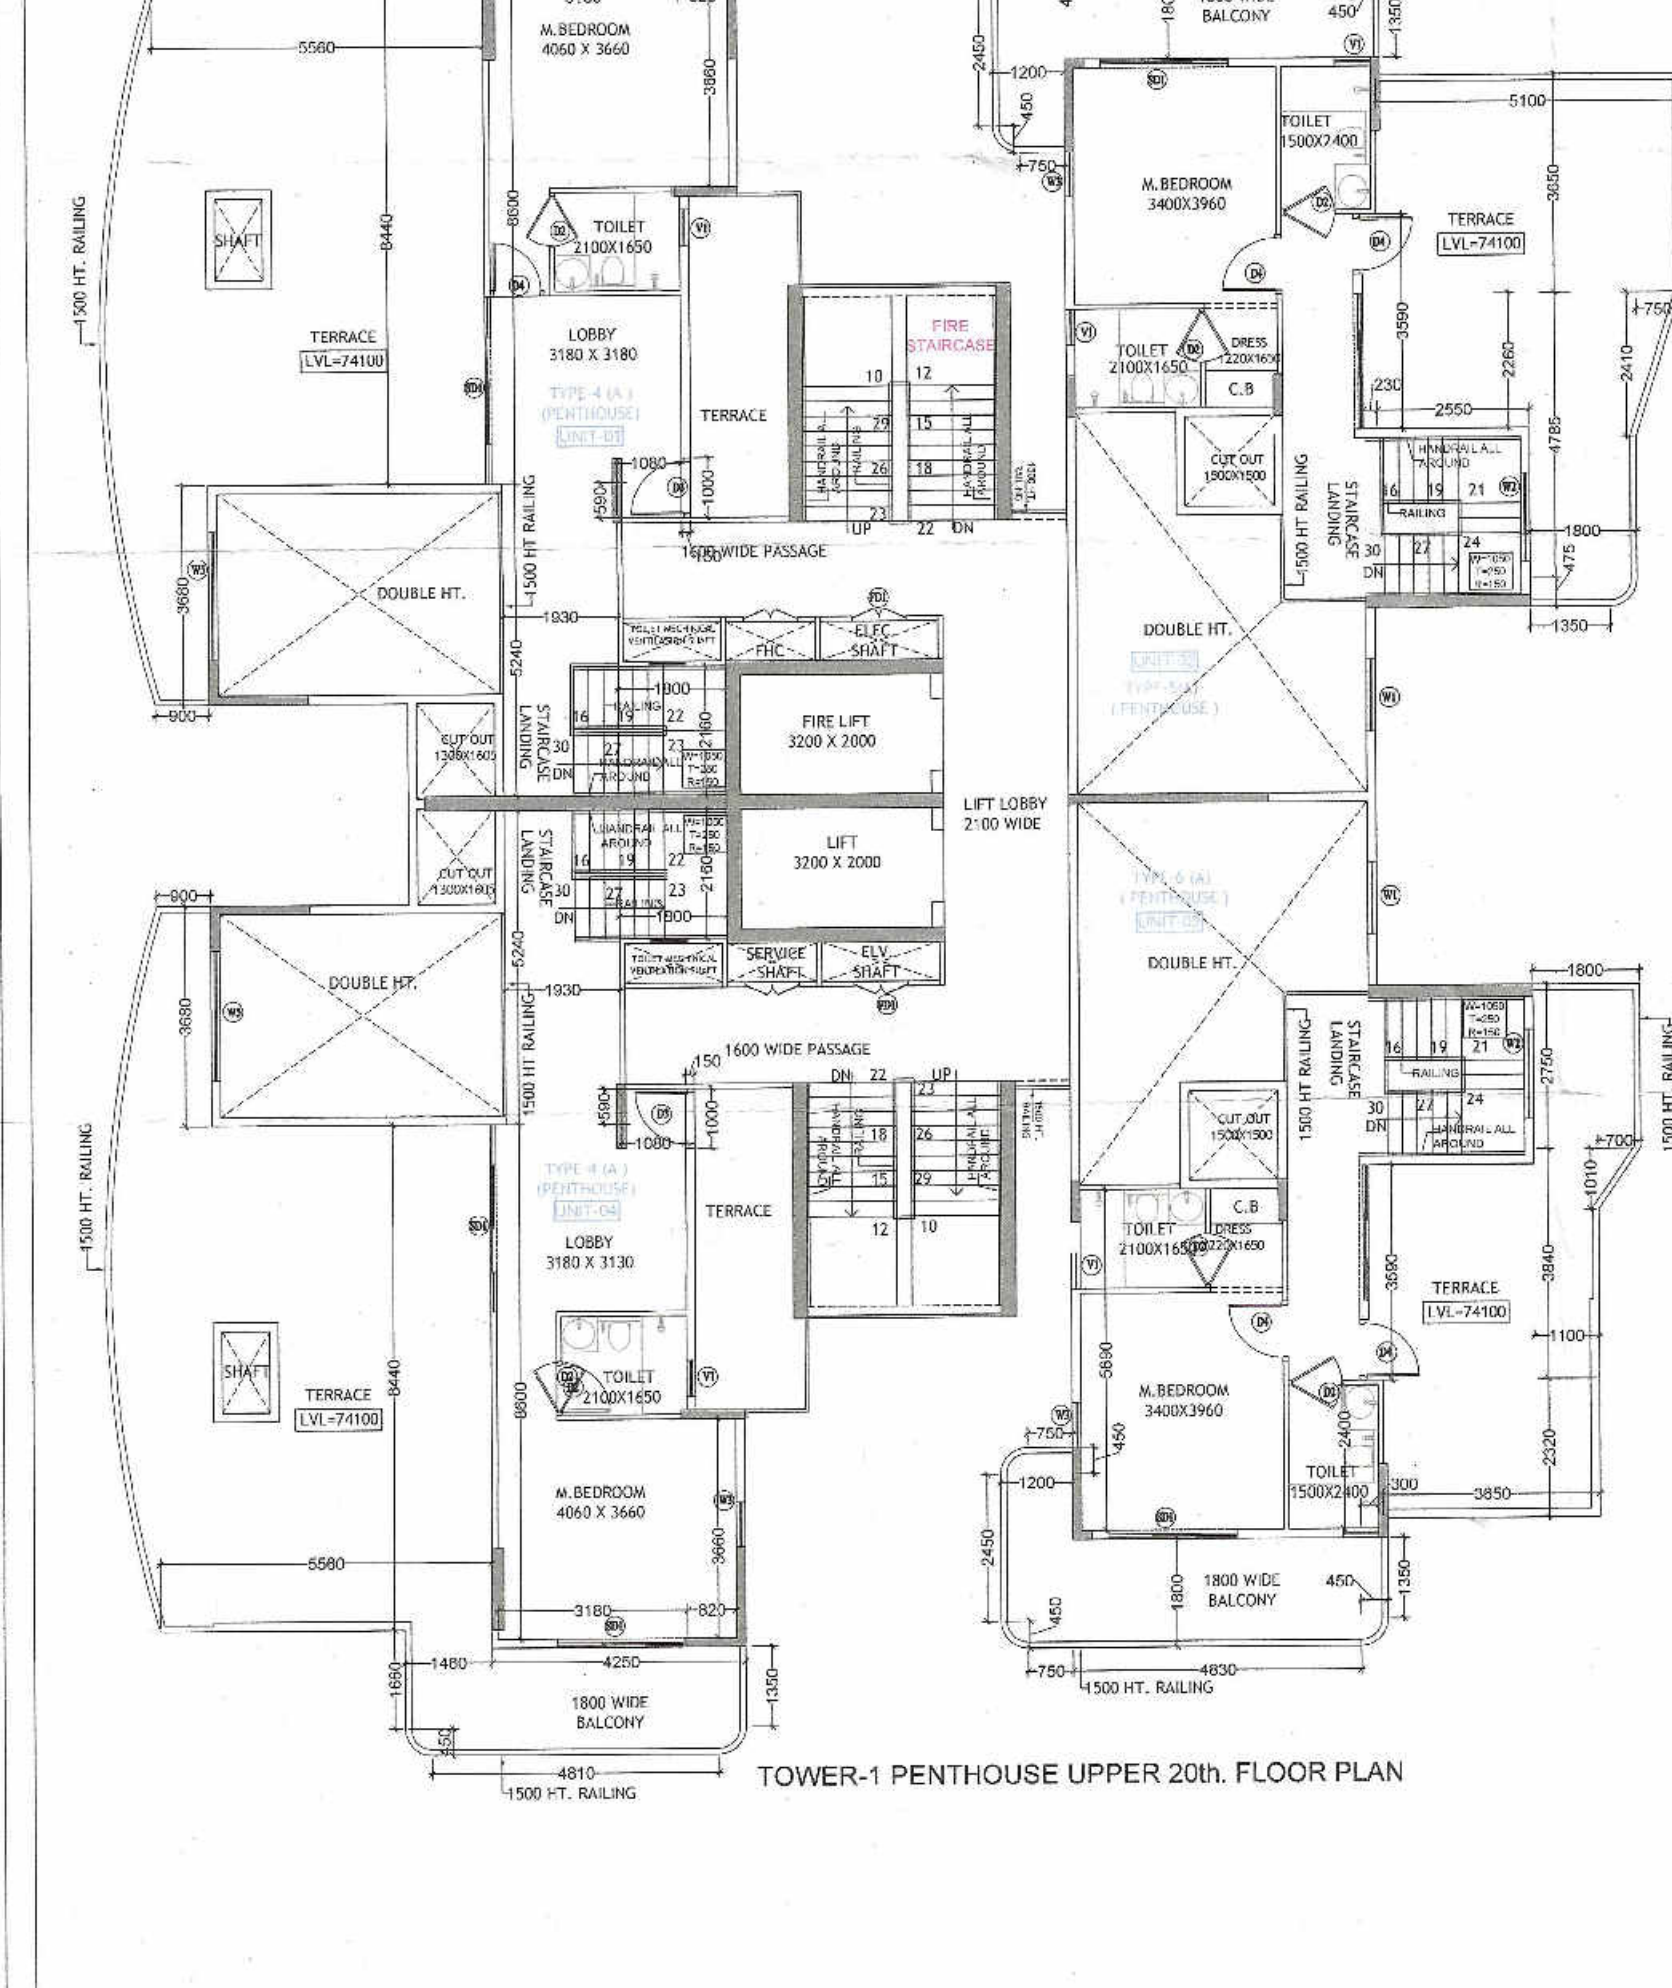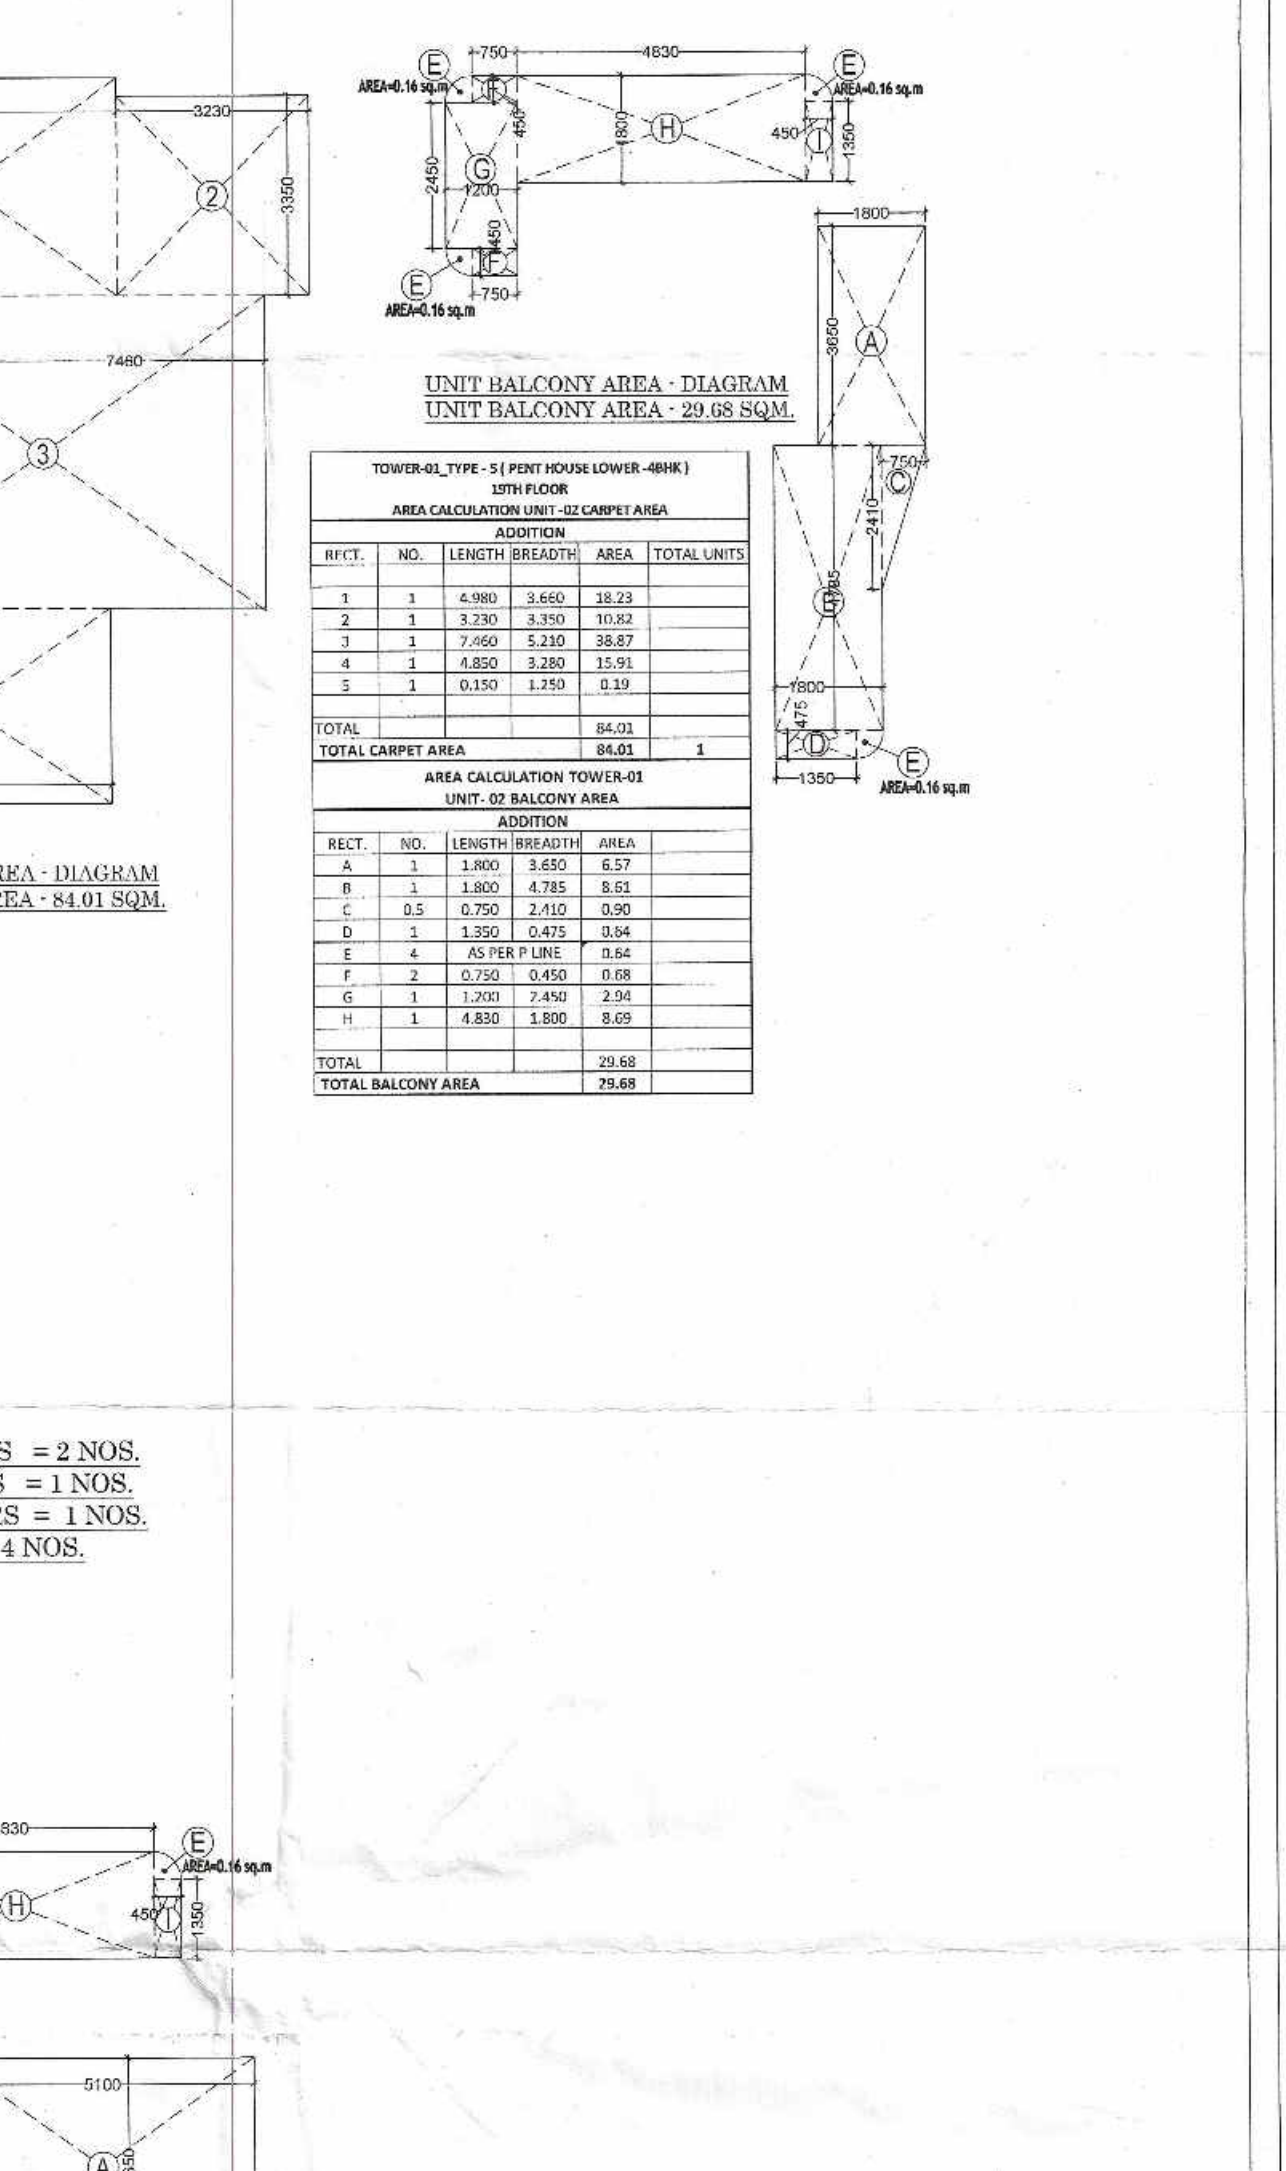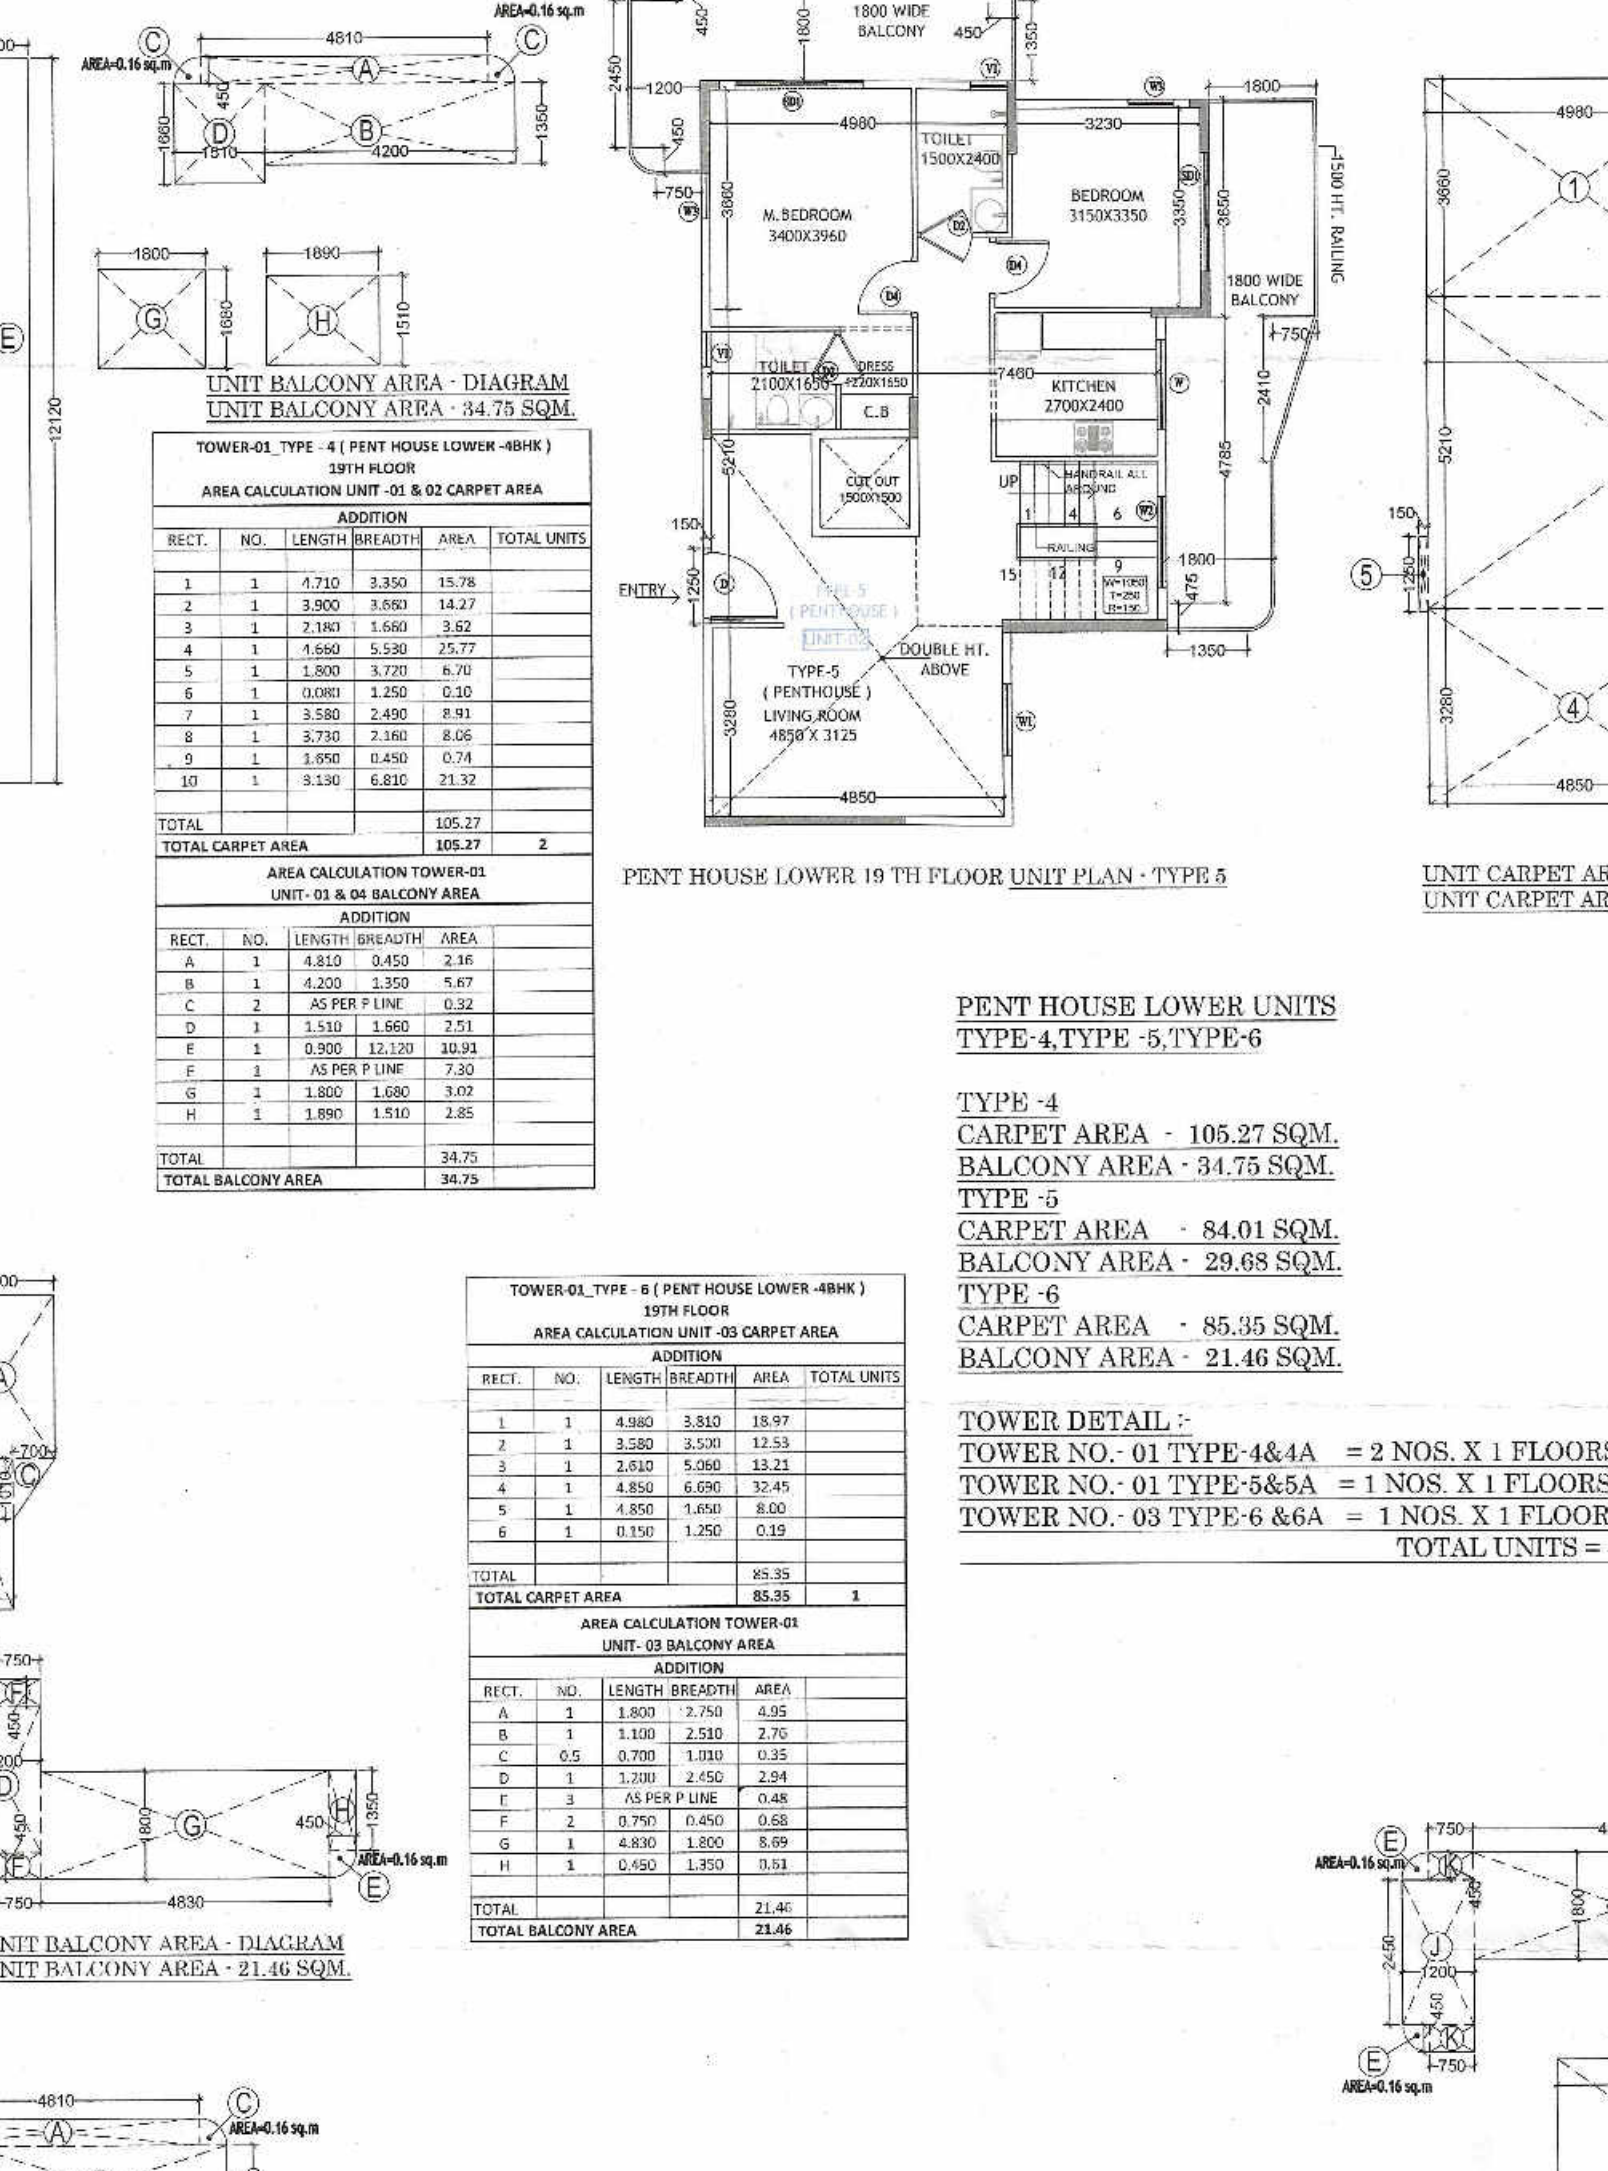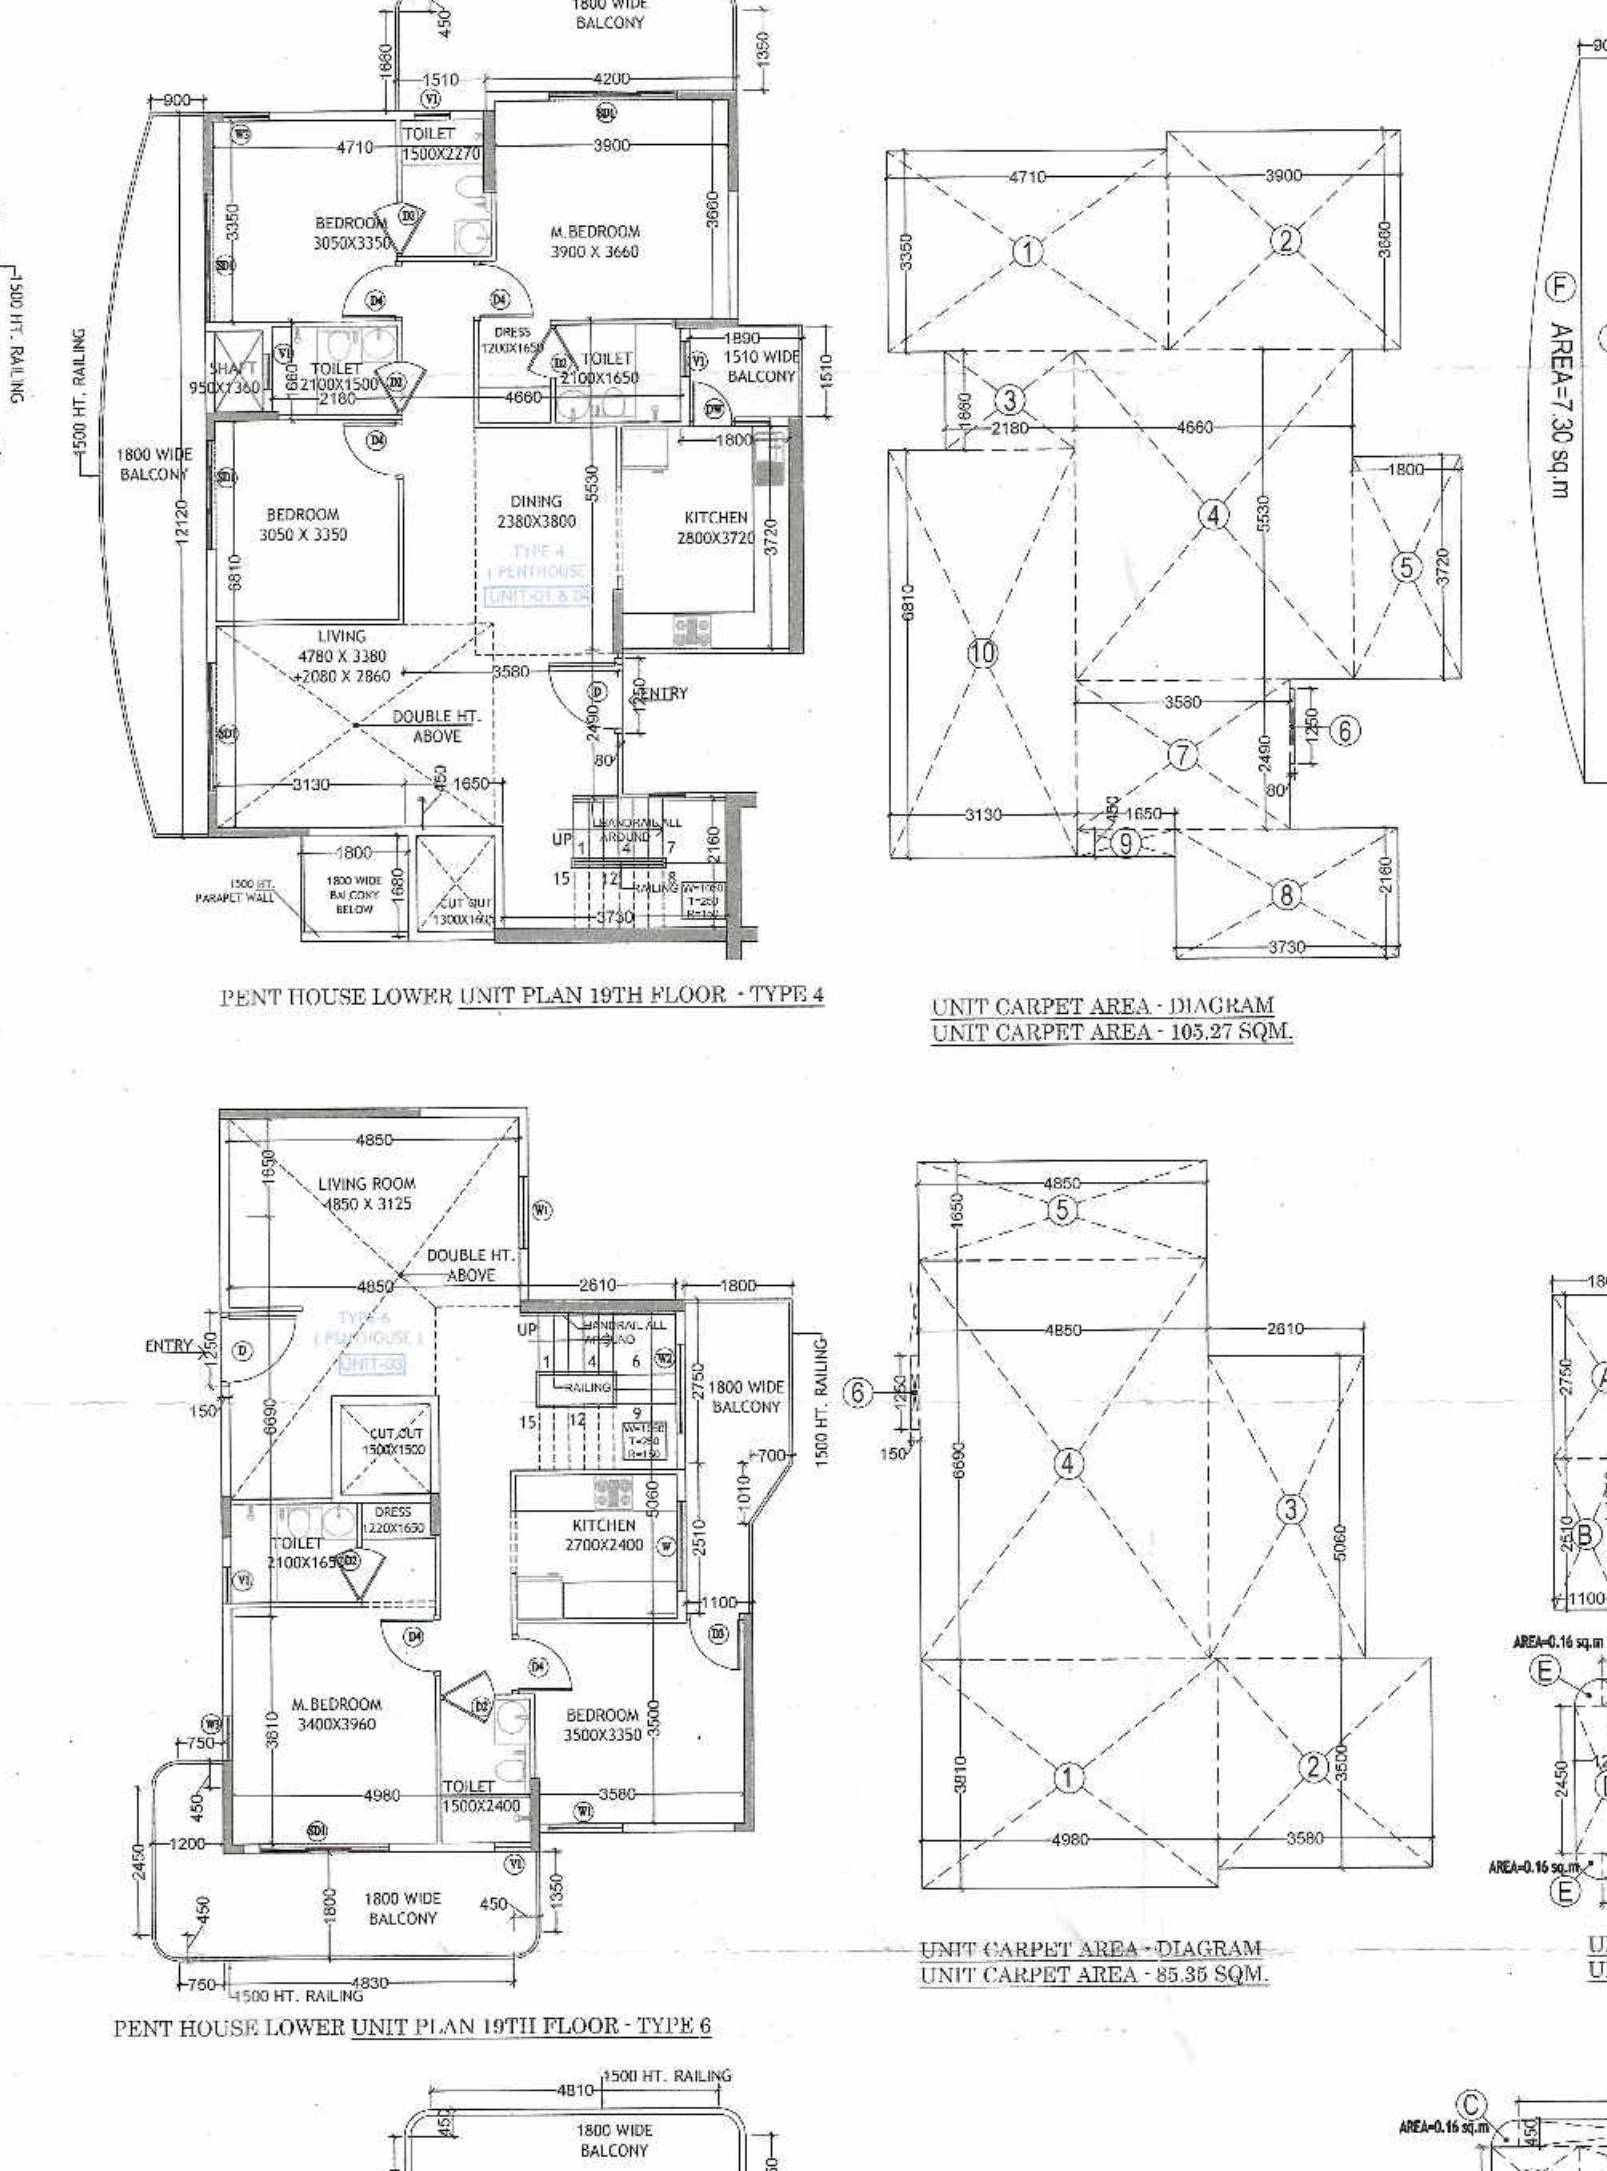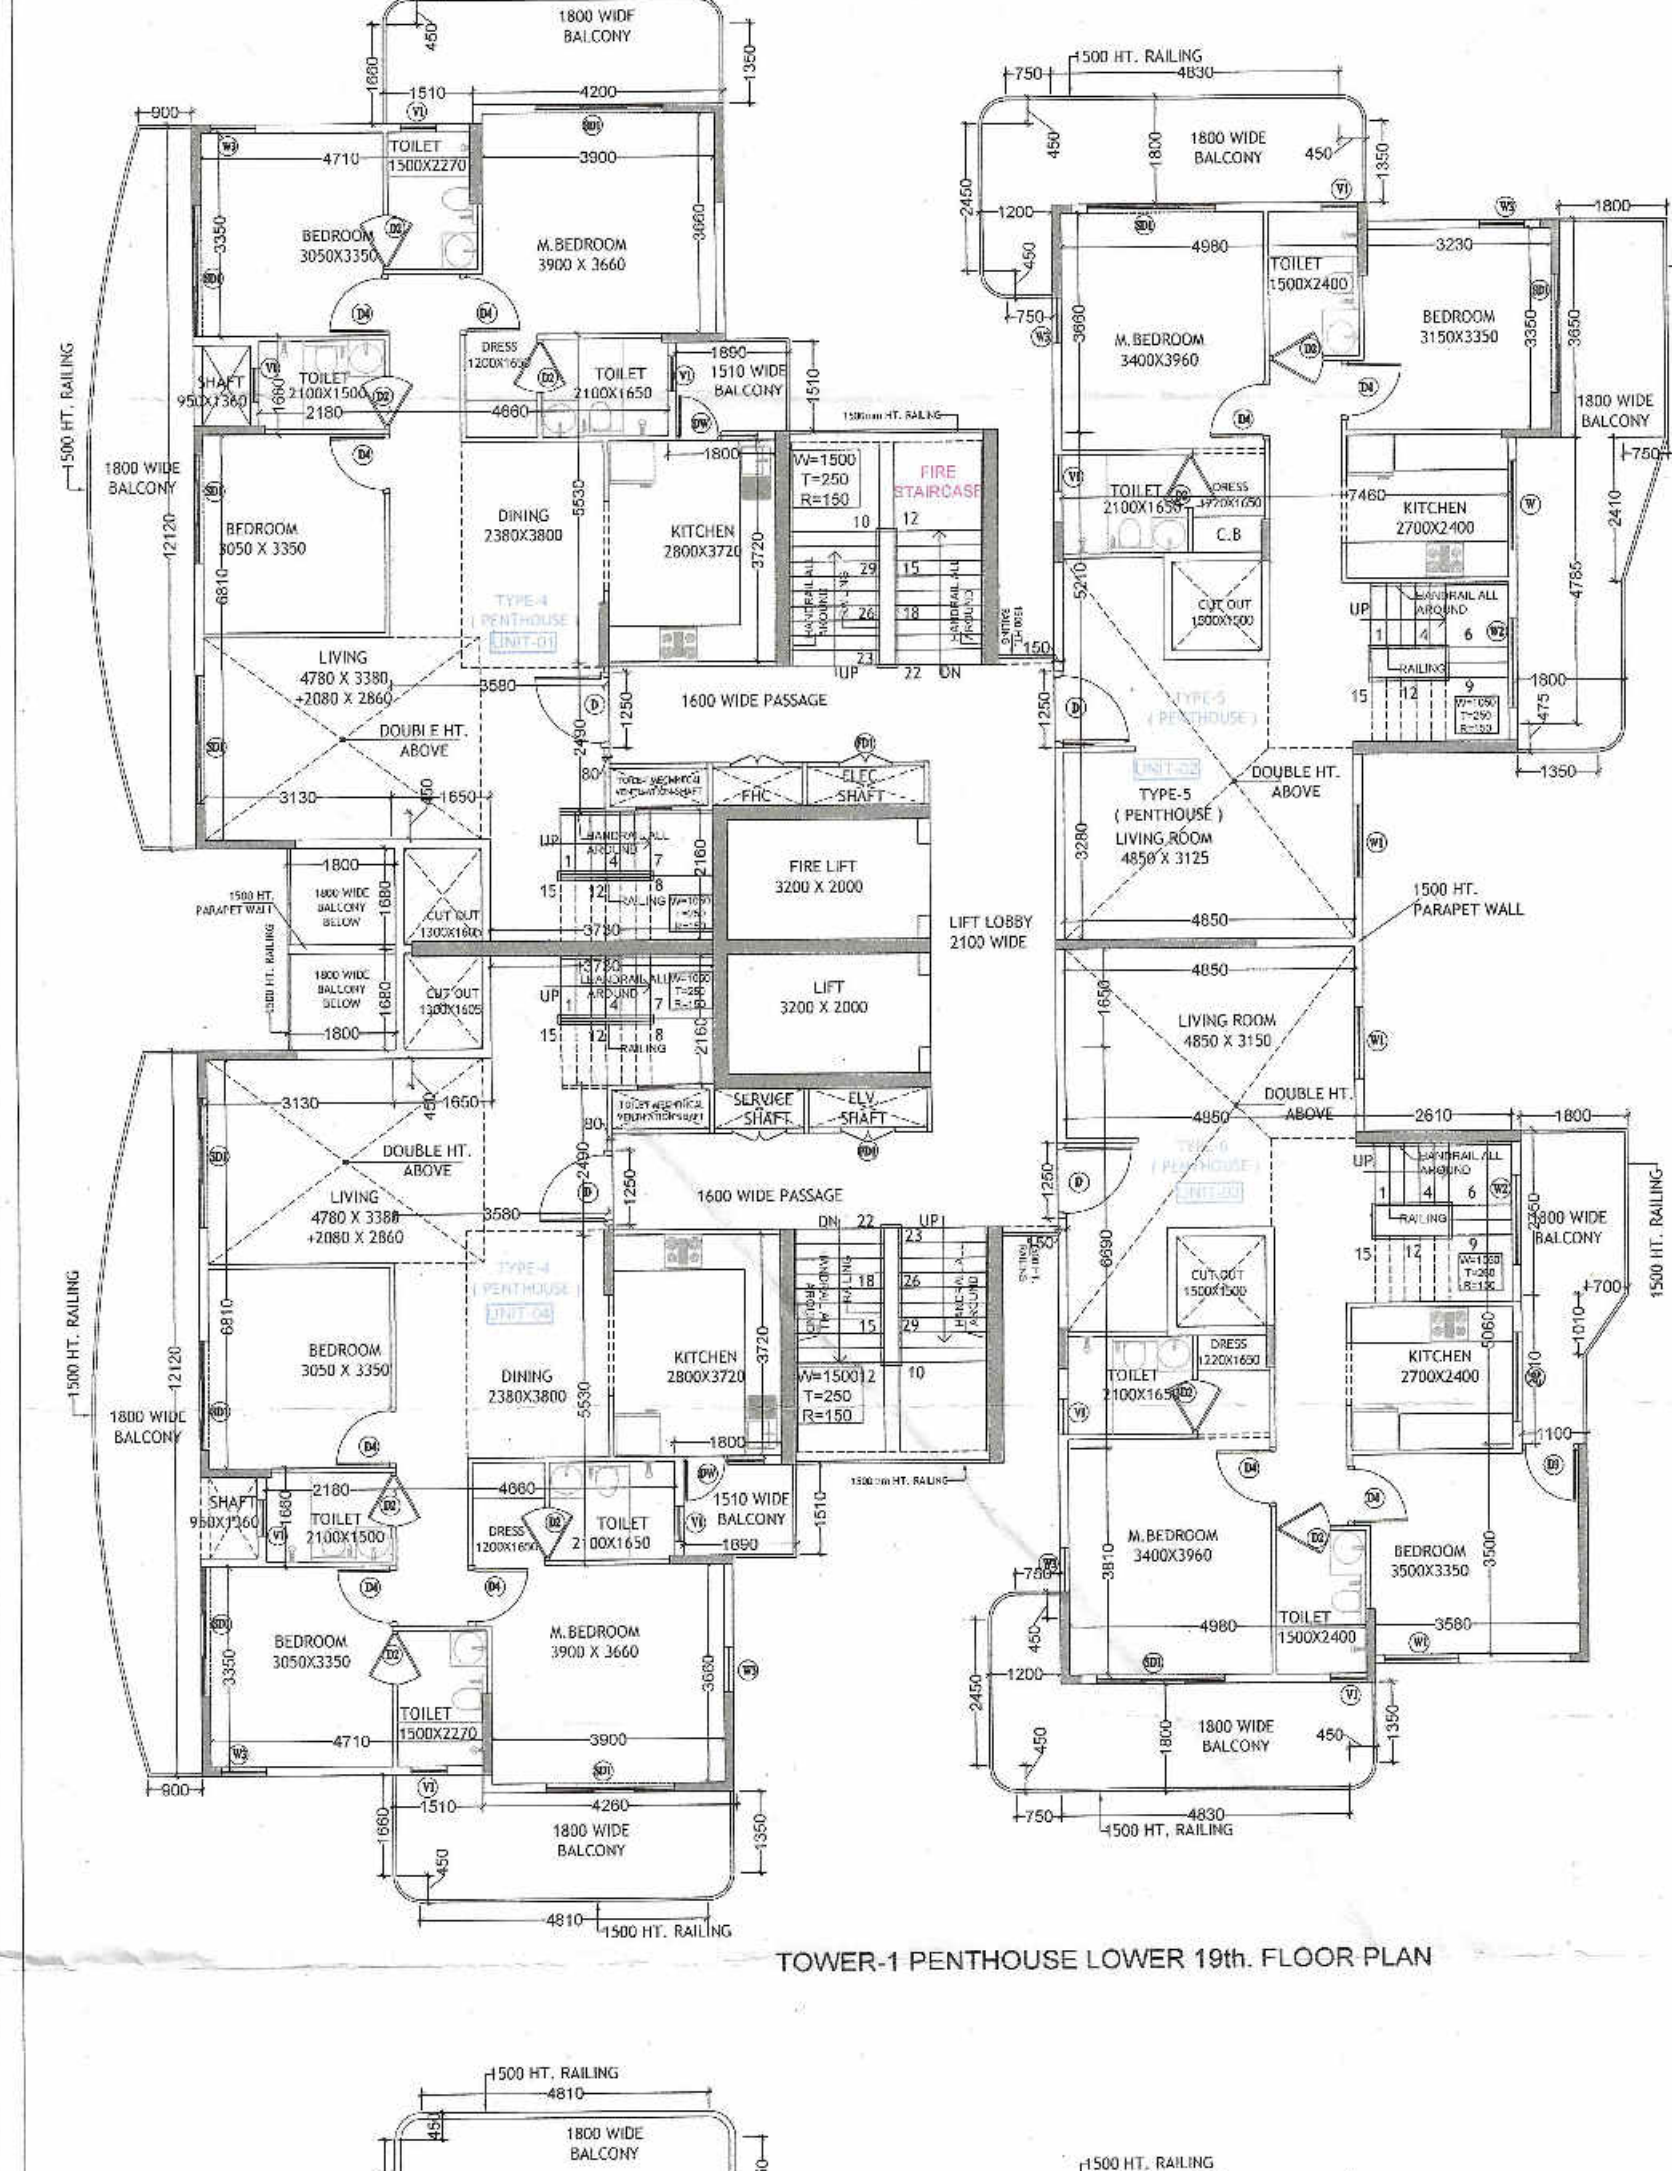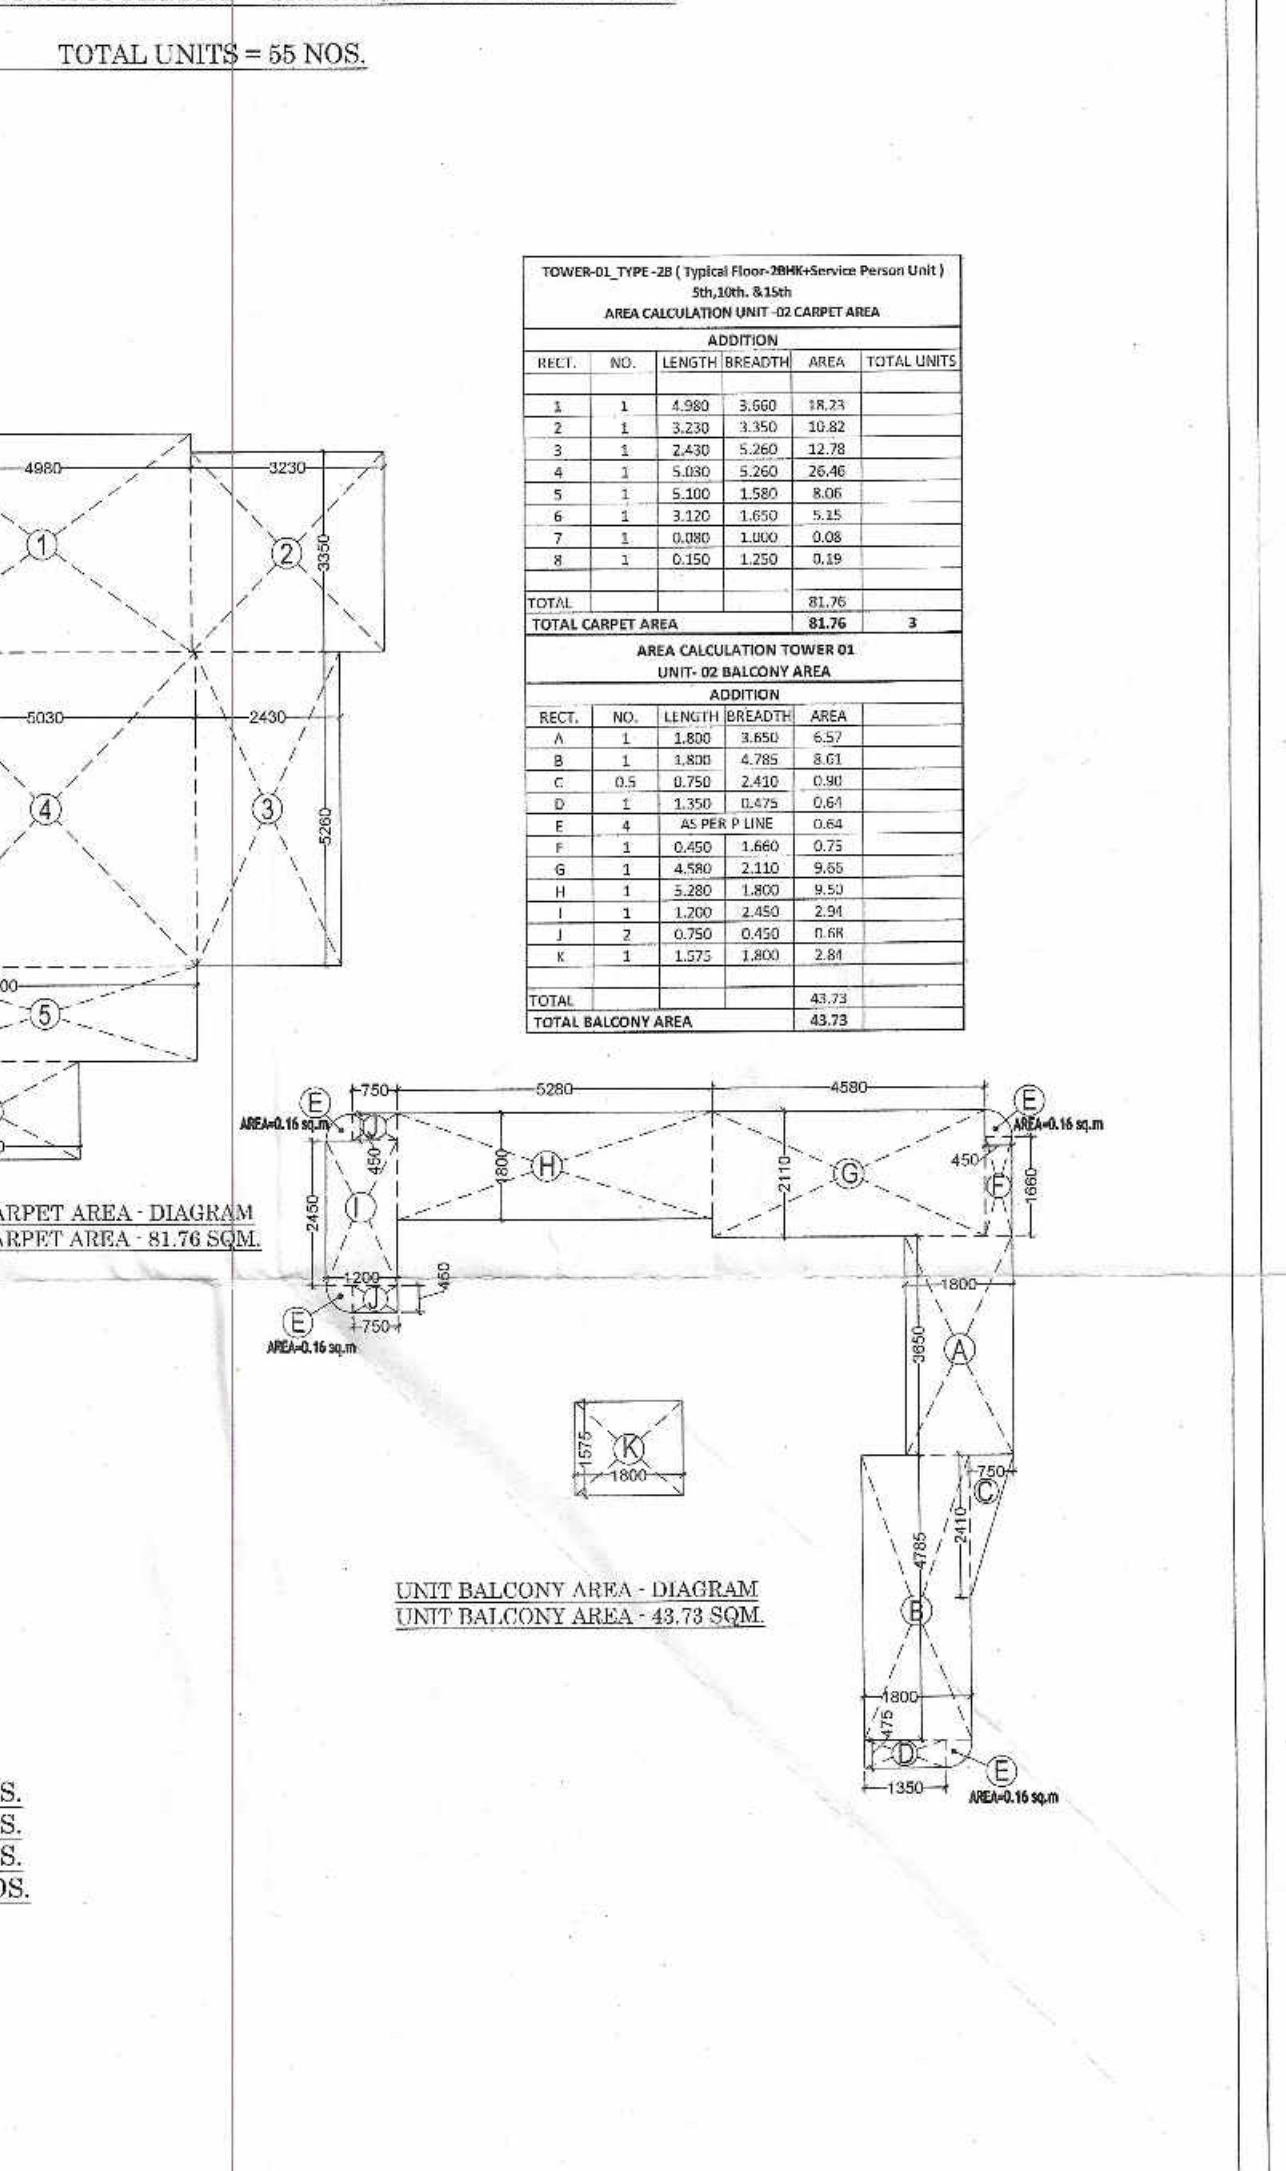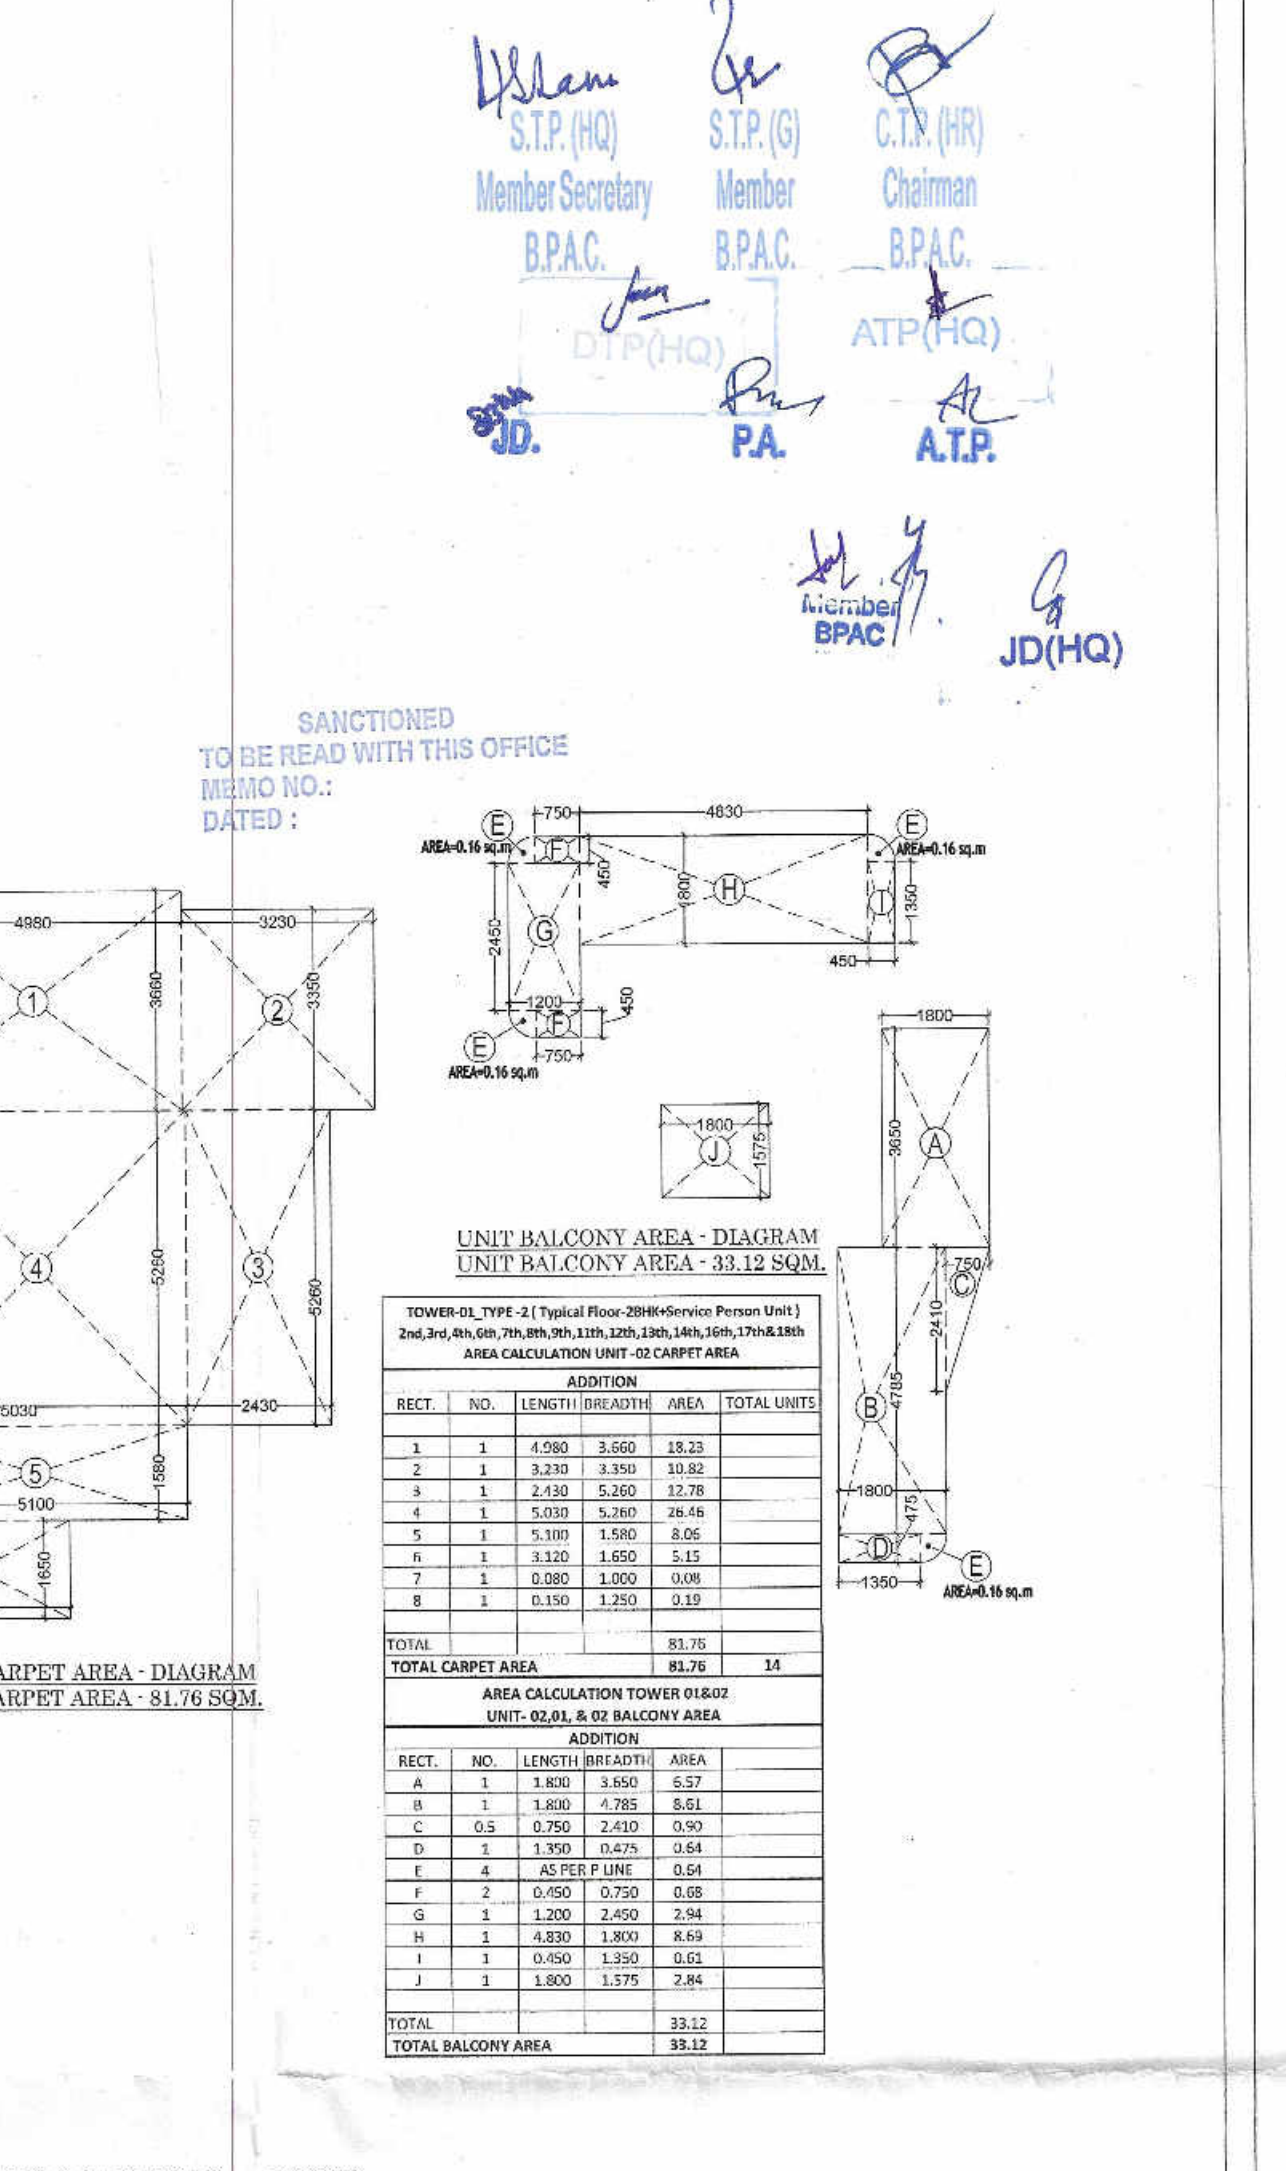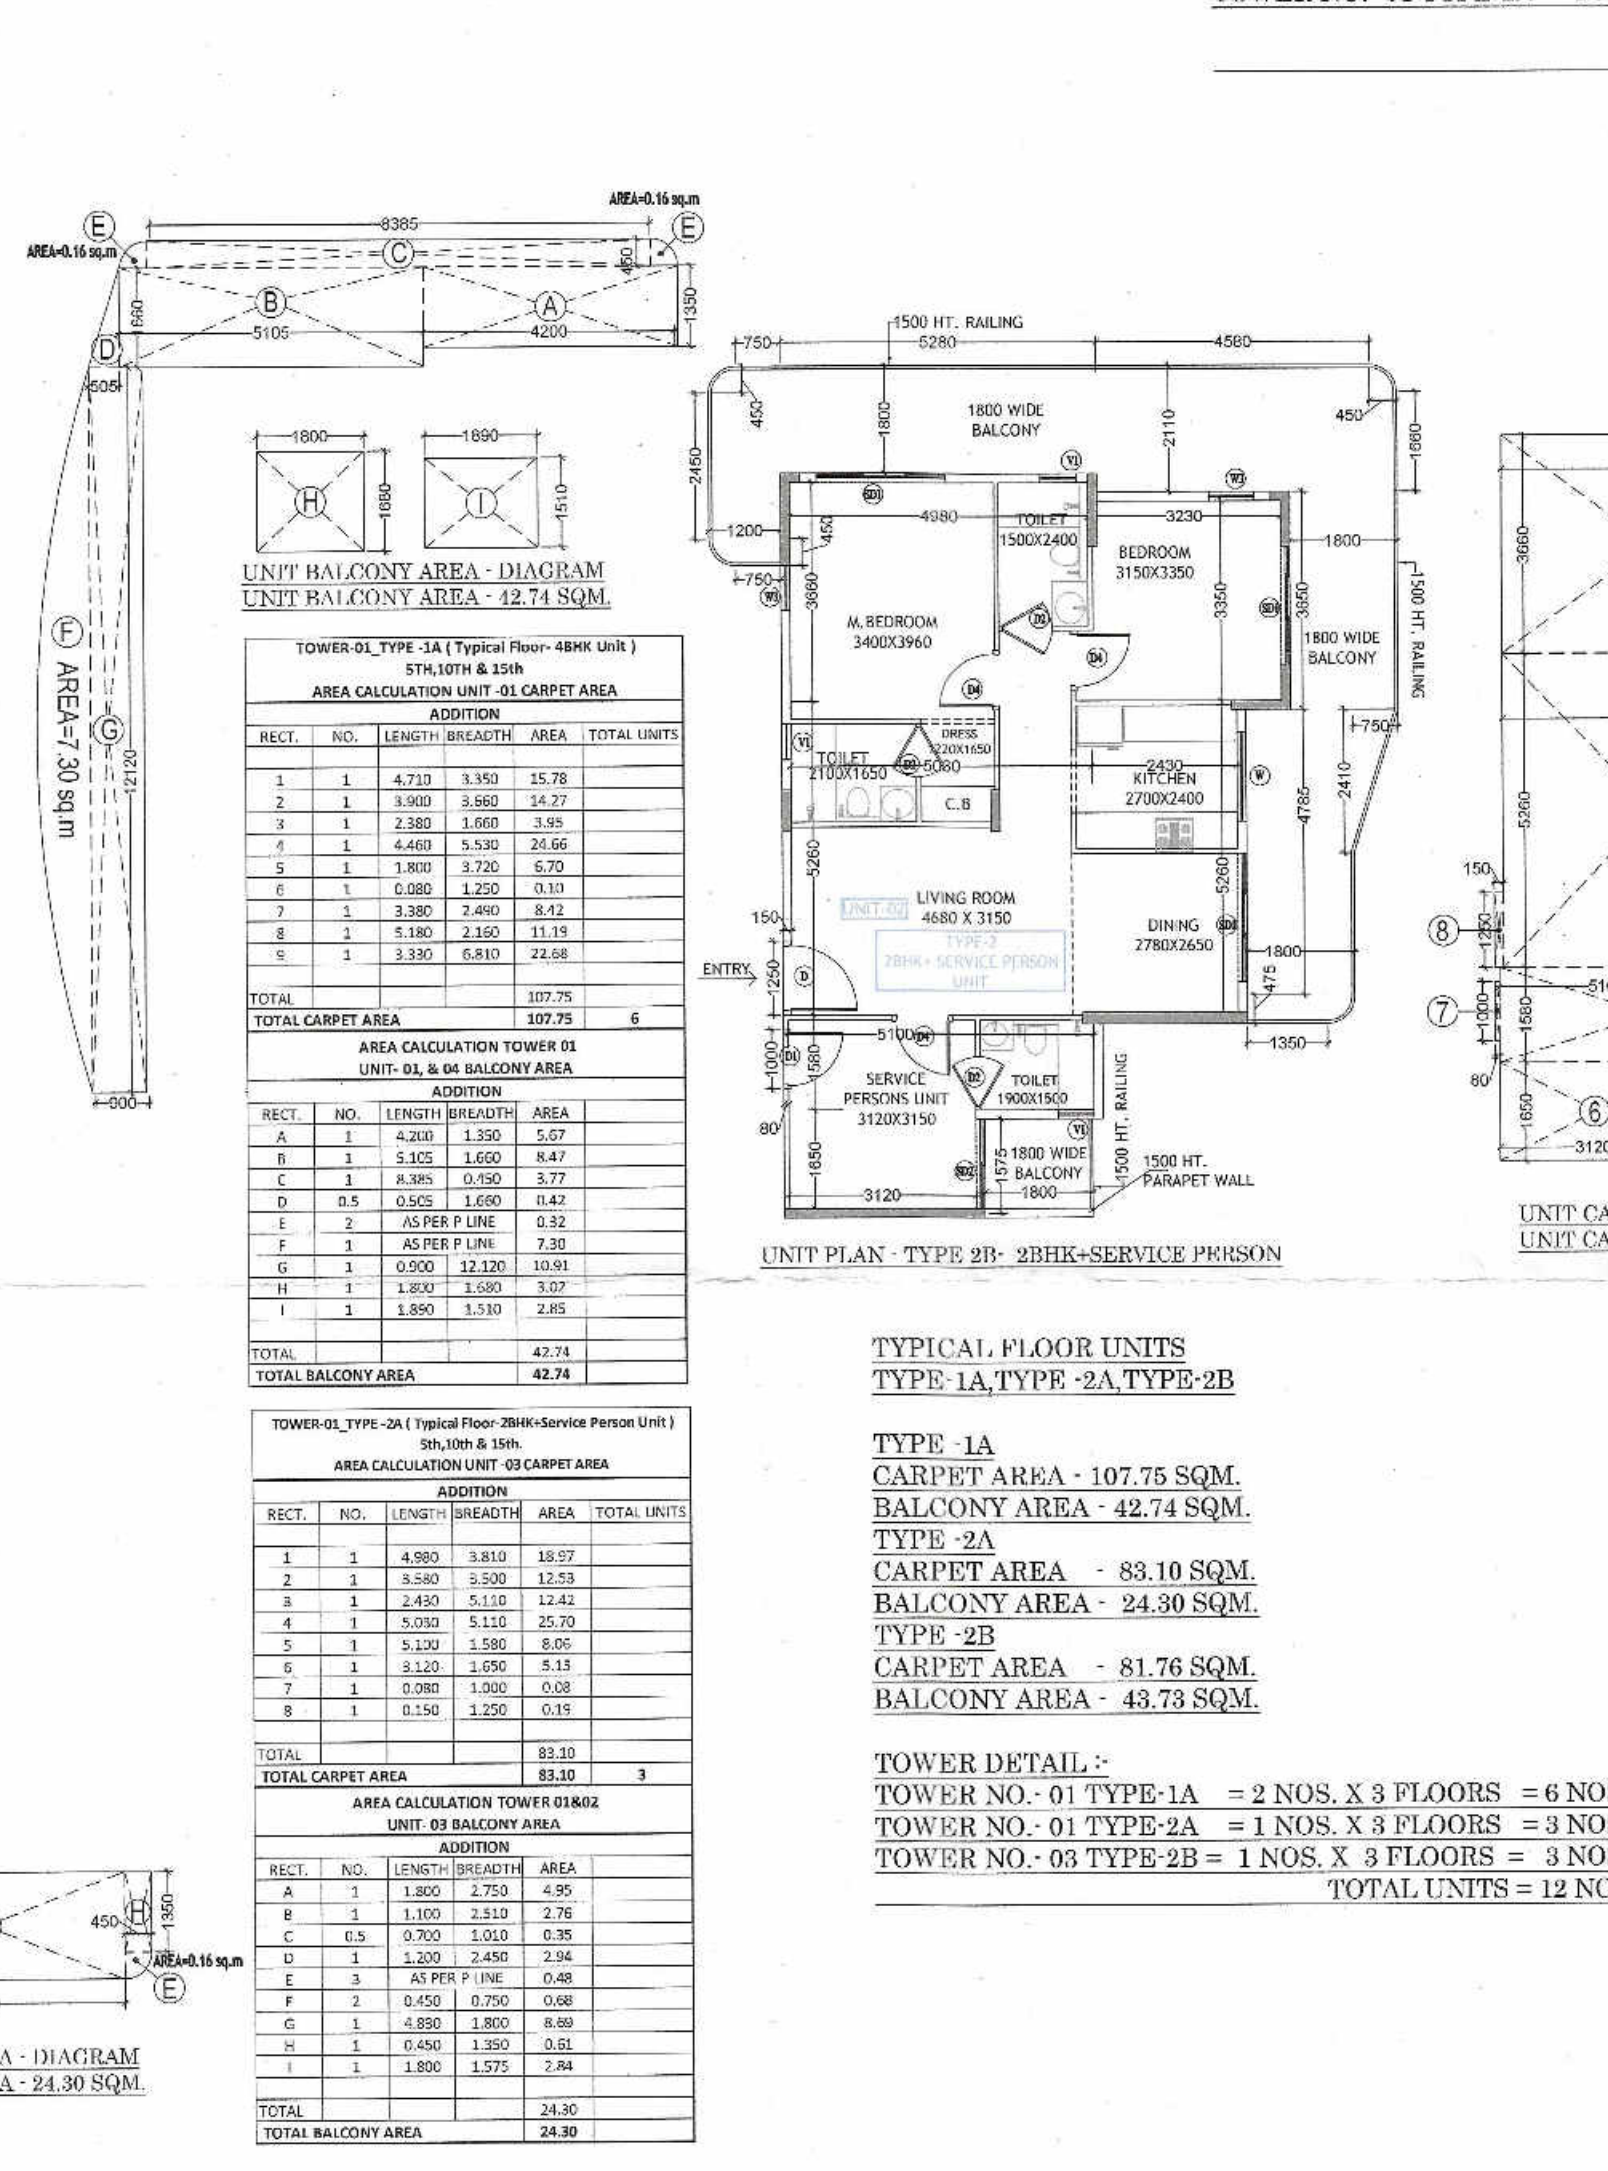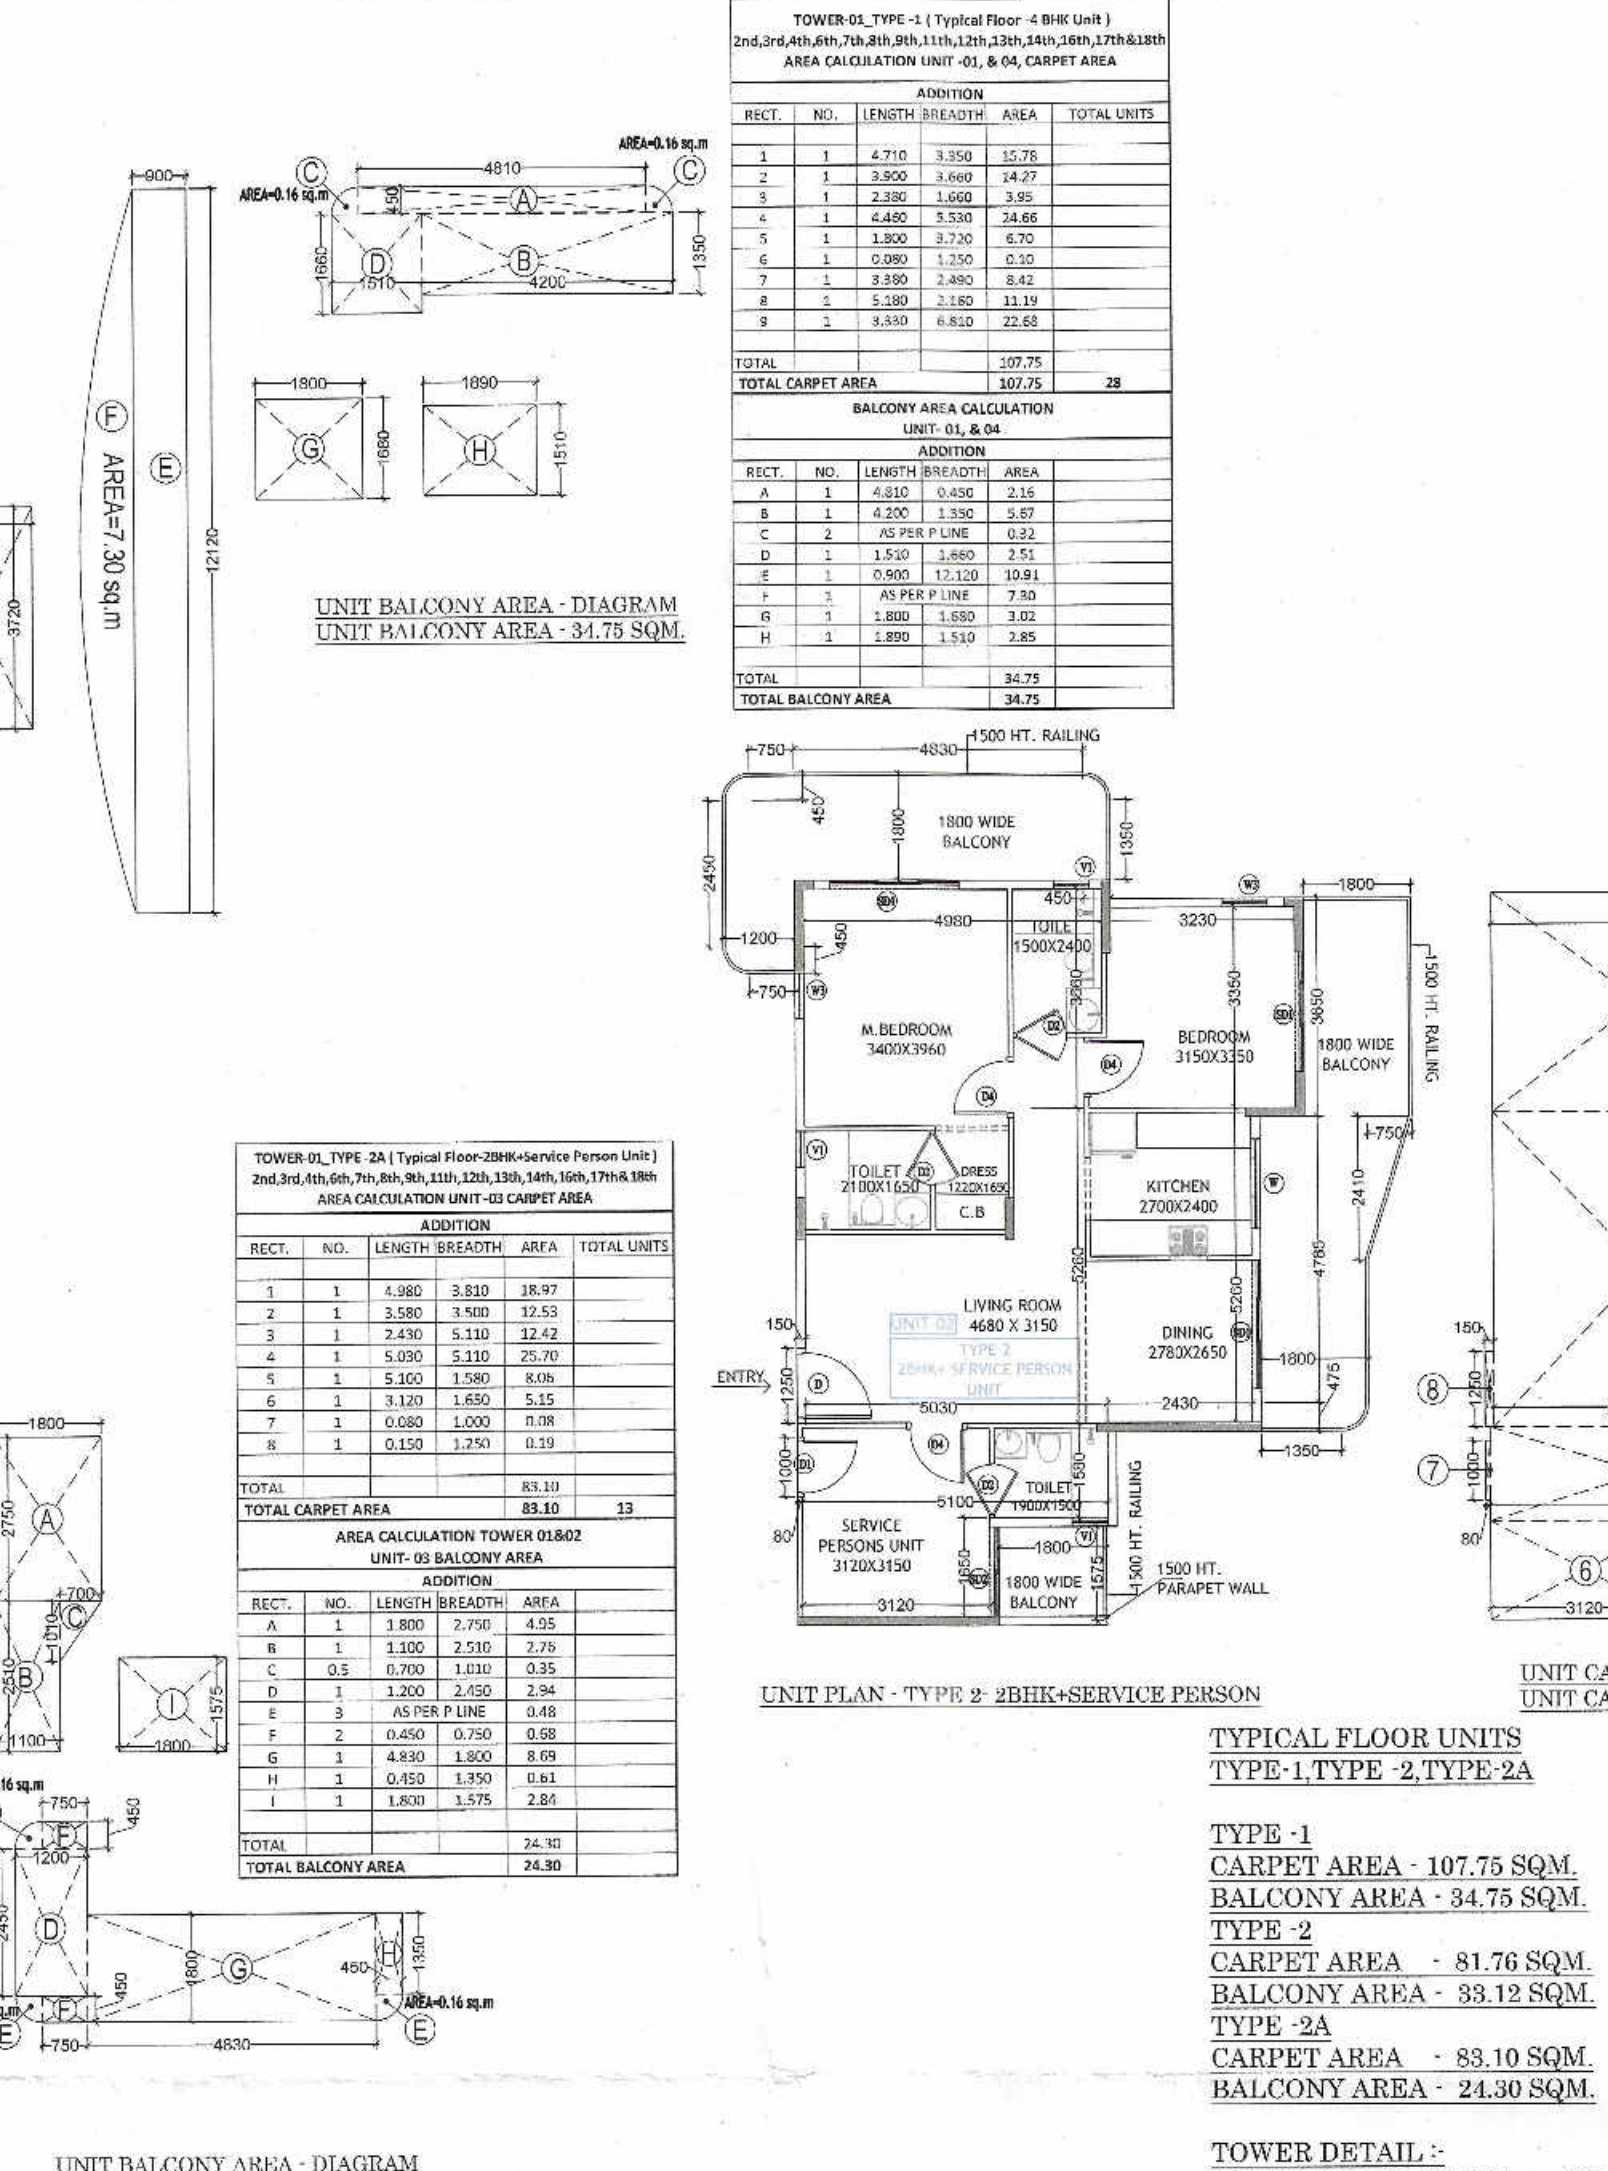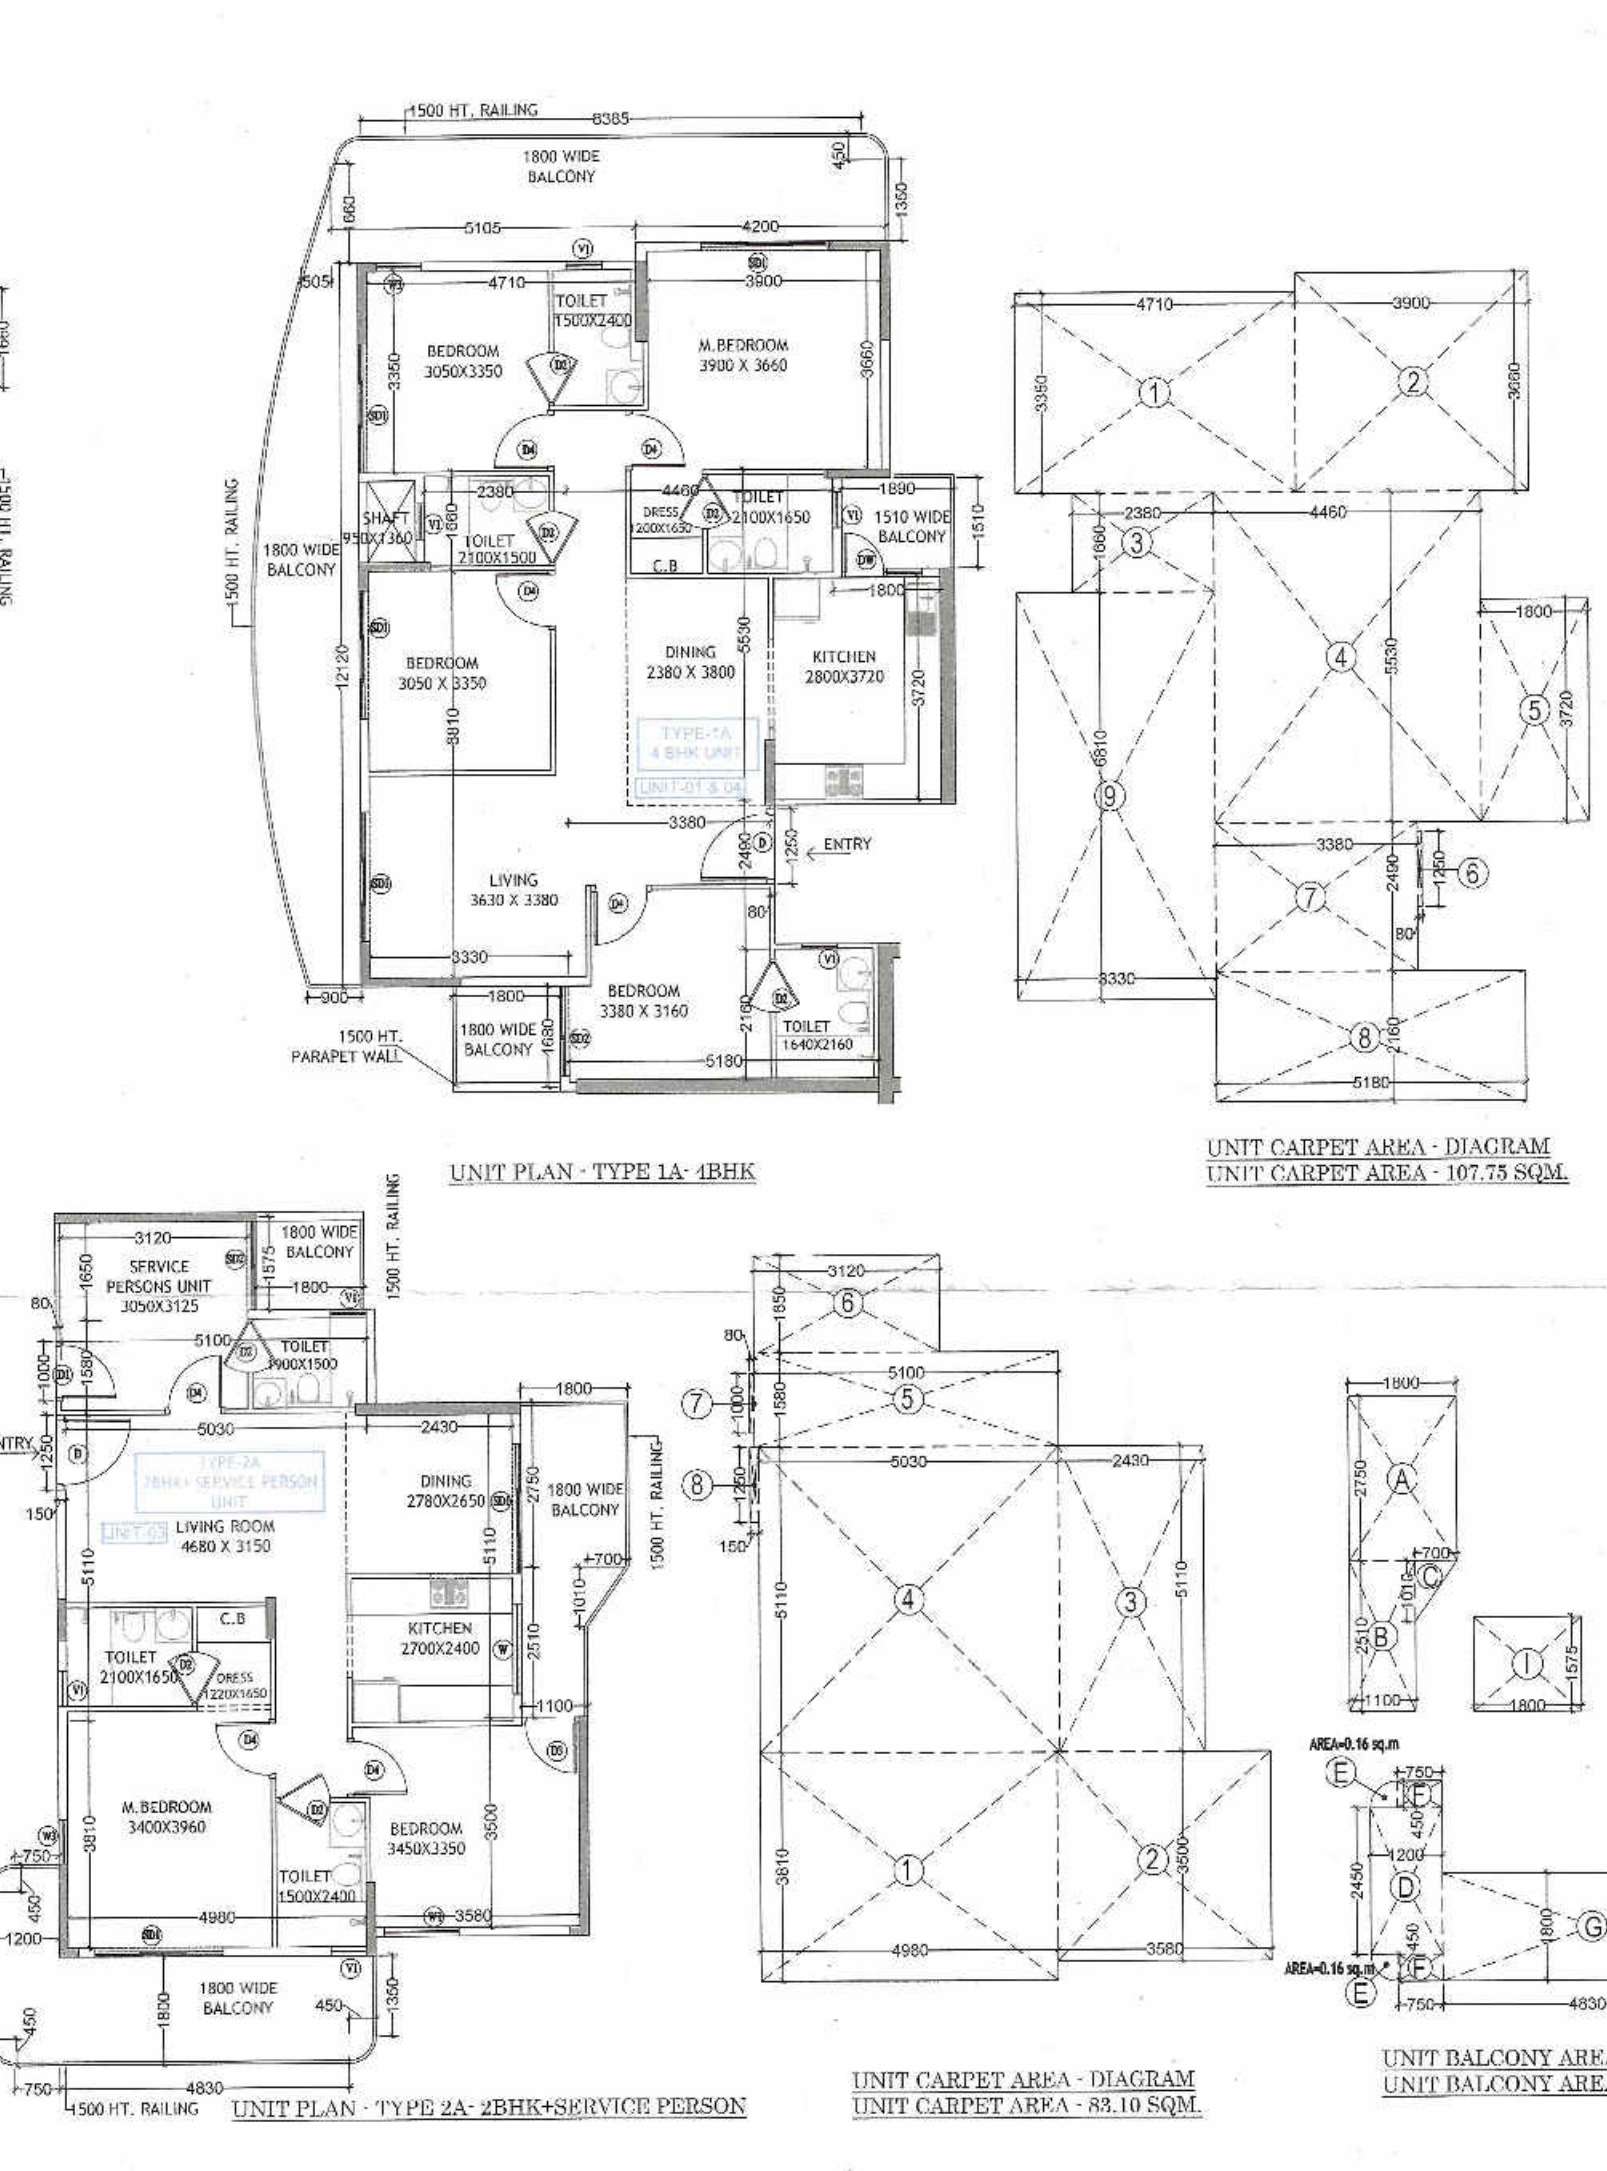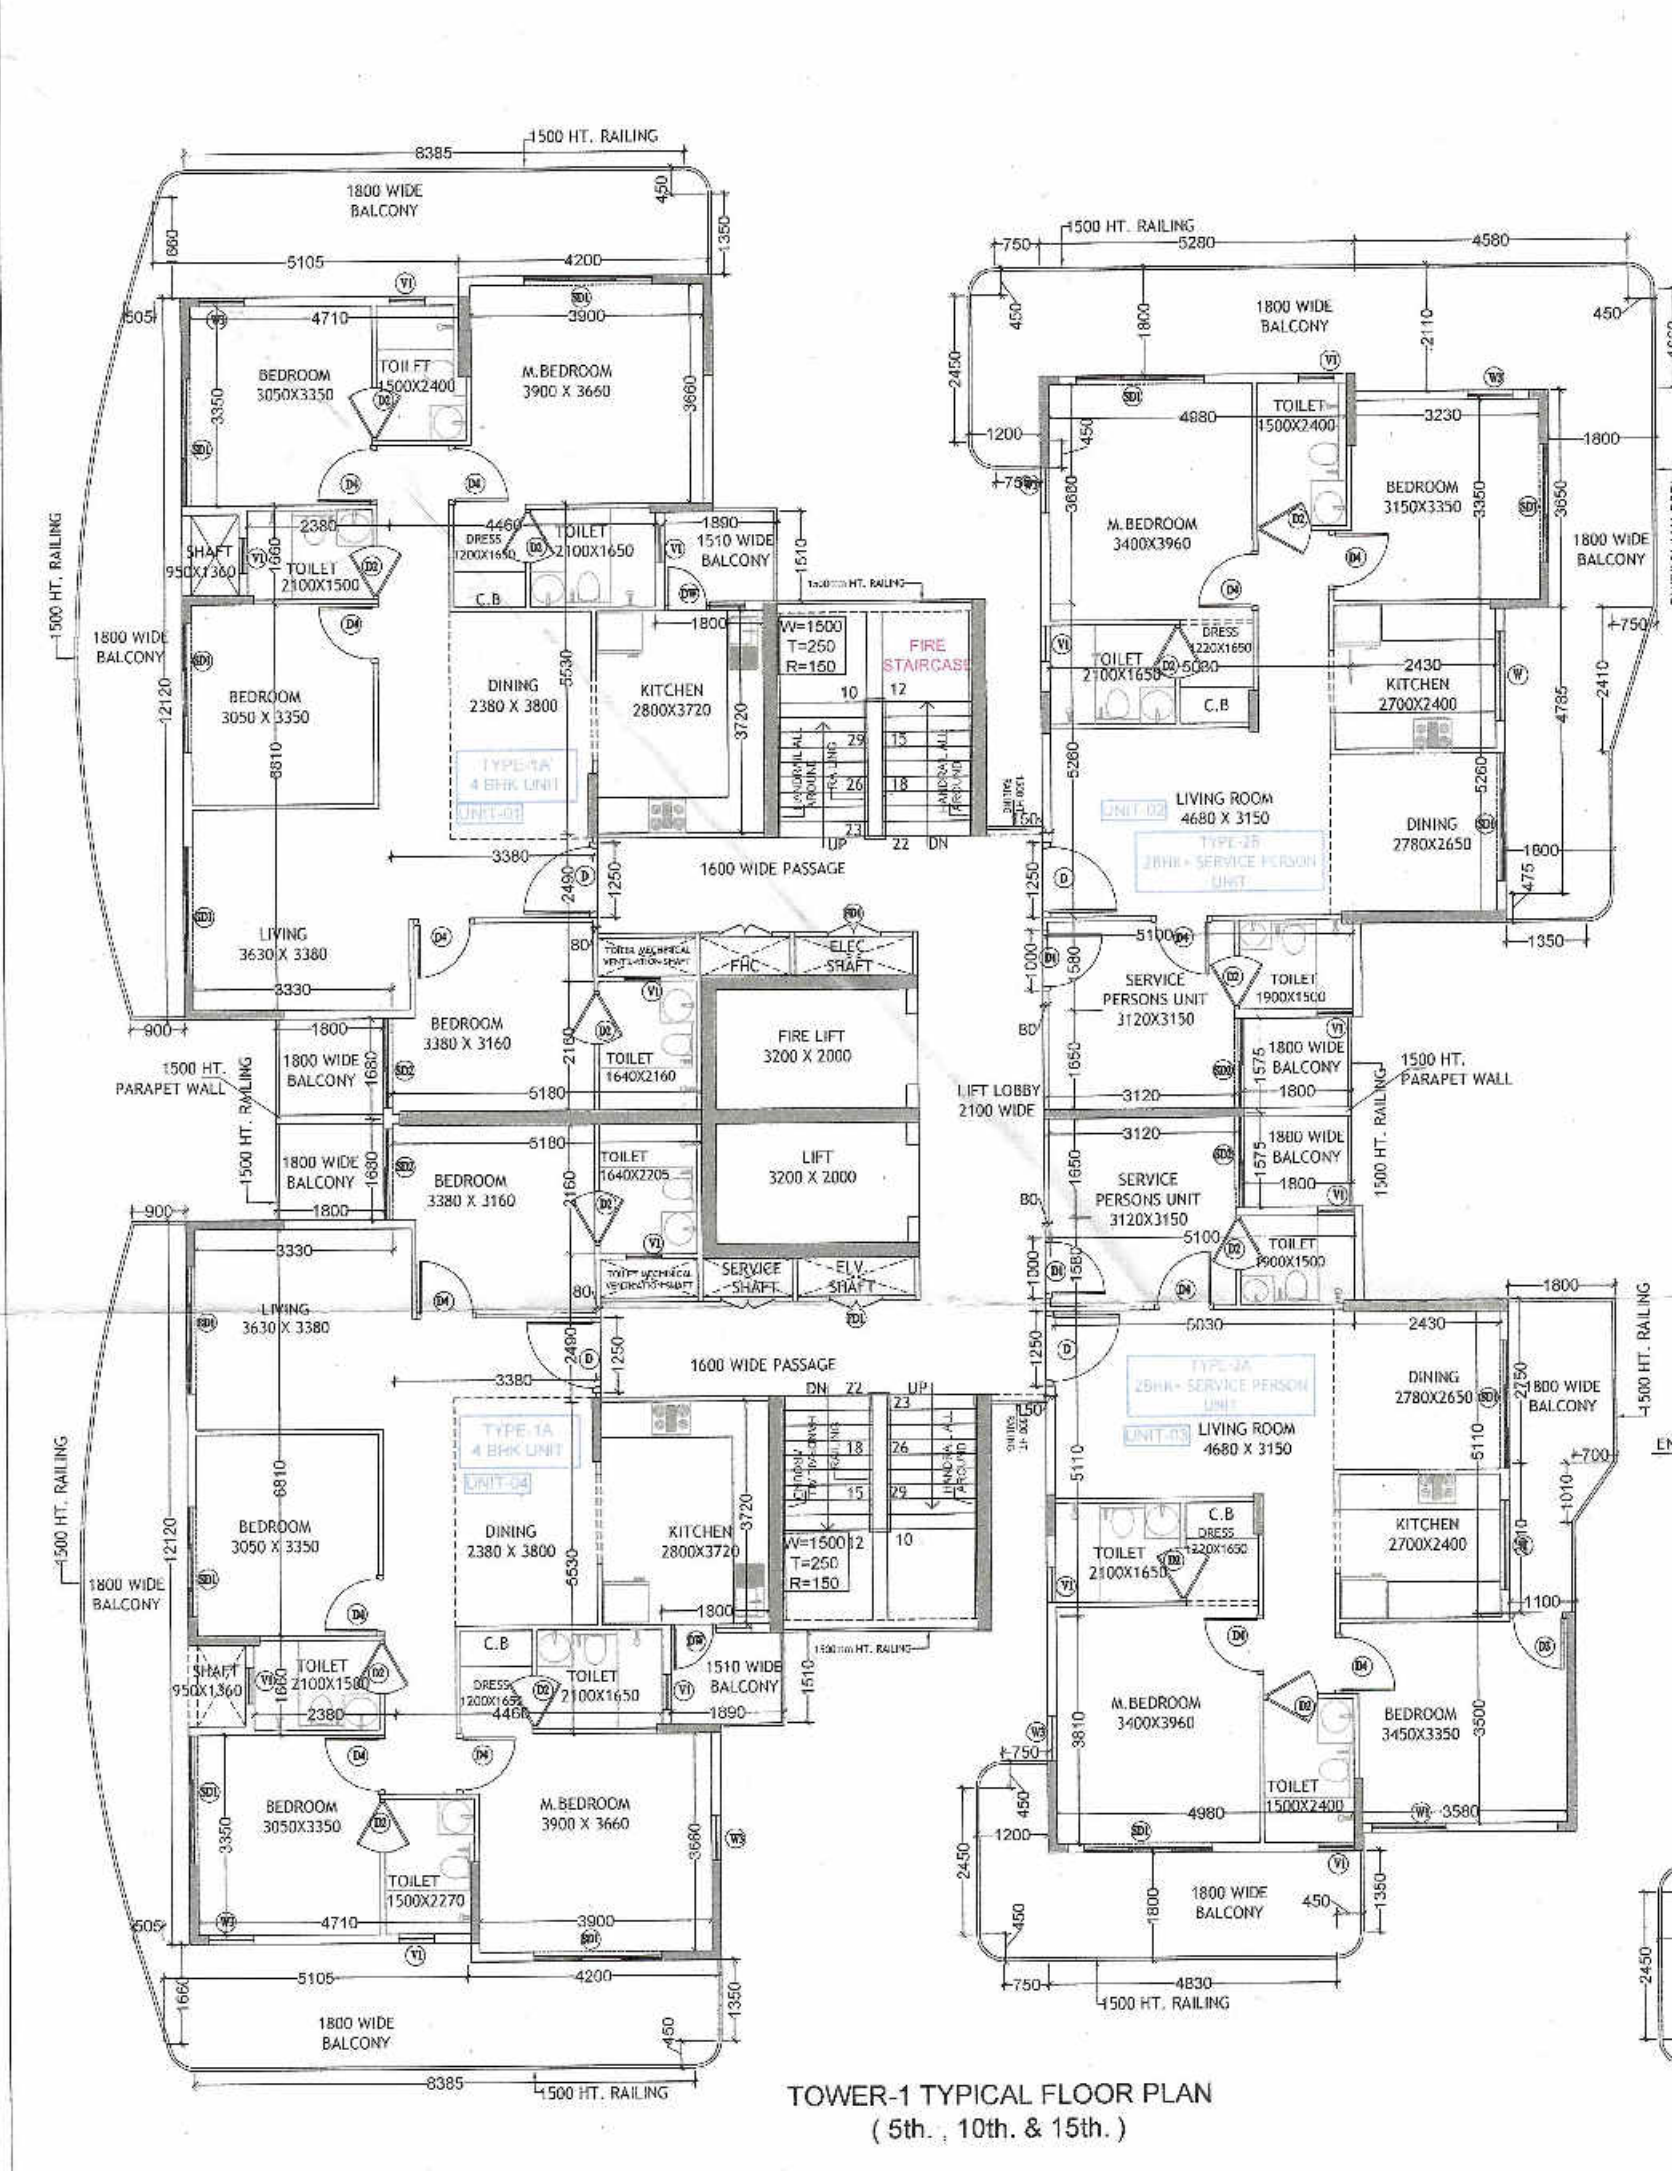

NOTE :- BUILDING STRUCTURE
 1. Mivan Shuttering Structure
 2. All External Wall Non Load Bearing Structure R.C.C Wall 150 mm th.
 3. All Internal Wall Non Load Bearing Structure R.C.C Wall 80 mm th.
 4. All External and Internal Load Bearing Shear R.C.C Column / Wall 200 mm th.

NOTES
 1. Dimensions are not to be scaled.
 2. All dimensions are in mm.
 3. All windows and ventilators are operable.
 4. Lift CUT OUT are mechanically Pressurized.
 5. Fire services install as per NBC.
 6. 100% power backup for emergency services.

CLIENT :- ROF INFRA TECH AND HOUSING PVT. LTD.
PROJECT TITLE :- TOWER-1 UNITS CARPET AREA & BALCONY AREA CALCULATION
Owner's Sign&Stamp Architect's Sign&Stamp

For ROF Infra Tech and Housing Pvt. Ltd.
 Project Title: TOWER-1 UNITS CARPET AREA & BALCONY AREA CALCULATION
 Drawing Title: CATEGORY TYPE-01, 02 & 03 CARPET AREA & BALCONY AREA, FIRST FLOOR AND TYPICAL FLOOR AREA DIAGRAM AND AREA CALCULATION
 Scale: 1:200 Project No: Rev: Drawing Code: Sub-No: Drawn By: ASHOK Checked By: ASHOK Sheet Size: A0 841x1189mm Drawing Status: Submission Drawing

PROPOSED BUILDING PLAN OF GROUP HOUSING COLONY (UNDER RETIREMENT HOUSING POLICY DATED 17.08.2021) AREA MEASURING 2.08125 ACRES (LICENSE NO 129 OF 2024 DATED 24/10/2024) IN SECTOR -36 SOHNA BEING DEVELOPED BY ROF INFRA TECH AND HOUSING PVT. LTD.

Drawing Title: CATEGORY TYPE-01, 02 & 03 CARPET AREA & BALCONY AREA, FIRST FLOOR AND TYPICAL FLOOR AREA DIAGRAM AND AREA CALCULATION
 Scale: 1:200 Project No: Rev: Drawing Code: Sub-No: Drawn By: ASHOK Checked By: ASHOK Sheet Size: A0 841x1189mm Drawing Status: Submission Drawing