


Building Plans, Sections and Plans will be valid only for the project mentioned above. Any change in the project details shall be subject to a separate agreement.

Scale: 1:100

Project: 3D FLOOR PLAN & AREA DIAGRAM

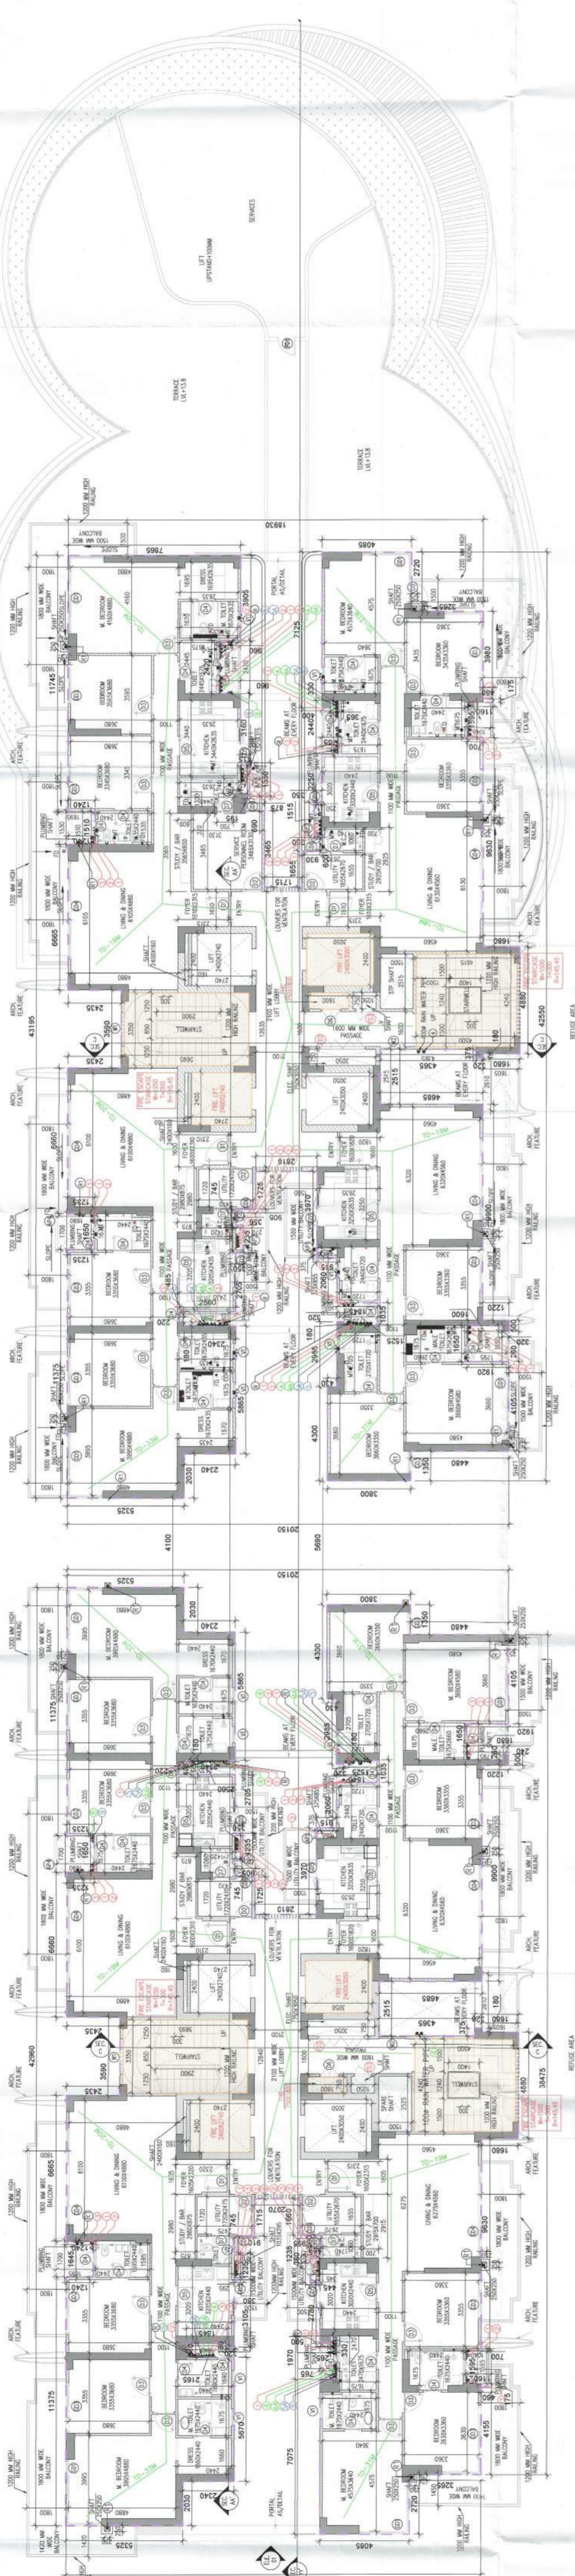

3RD FLOOR PLAN
LEVEL -13.80M
NO OF UNIT 04
TOWER-C

3RD FLOOR PLAN
LEVEL -13.80M
NO OF UNIT 04
TOWER-B

LEGEND

NO.	SYMBOL	DESCRIPTION
1	○	100MM WATER PIPE
2	○	150MM WATER PIPE
3	○	200MM WATER PIPE
4	○	100MM WASTE PIPE
5	○	150MM WASTE PIPE
6	○	200MM WASTE PIPE
7	○	100MM WASTE PIPE
8	○	150MM WASTE PIPE
9	○	200MM WASTE PIPE
100	○	100MM WASTE PIPE

SERVICE PERSONNEL AREA

NO.	DESCRIPTION	AREA (SQ.M)
1	STAFF ROOM	10.00
2	TOILET	5.00
3	STORAGE	15.00
4	WATER TANK	20.00
5	WATER TANK	20.00
Note :-

- BUILDING HAS AUTOMATIC SPRINKLER SYSTEM WHEREVER REQUIRED BY NBC.
- BUILDINGS WILL BE DESIGNED (STRUCTURES) AS PER RELEVANT IS CODES FOR EARTH QUAKE RESISTANCE.
- POWER BACKUP/ MECHANICAL VENTILATED SHIFTS.

PROJECT:

PROPOSED BUILDING PLAN FOR PHASE-2 & 2A OF GROUP HOUSING SITE PLOT NO. GH-03 SITUATED AT SECTOR-80, MANESAR AREA ADMEASURING 22501 SQM/TS BEING DEVELOPED BY CONSORTIUM INFRASTRUCTURE PVT. LTD.

ASSOCIATE ARCHITECTS



Scale - 1:100

Drawing No. - TOWER-CAD

3RD FLOOR PLAN & AREA DIAGRAM

1-02

AREA CALCULATION OF 3RD FLOOR TOWER-C

GROUP	NO.	DESCRIPTION	AREA (SQ.M)
GROUP-A	1	STAFF ROOM	10.00
GROUP-A	2	TOILET	5.00
GROUP-A	3	STORAGE	15.00
GROUP-A	4	WATER TANK	20.00
GROUP-A	5	WATER TANK	20.00
GROUP-B	1	STAFF ROOM	10.00
GROUP-B	2	TOILET	5.00
GROUP-B	3	STORAGE	15.00
GROUP-B	4	WATER TANK	20.00
GROUP-B	5	WATER TANK	20.00
