


Existing Scheme (Under 15 Mtr. Height)
Approved Under Letter No. FS/2026/180
Date: 08/09/25
For Fire Station Officer
Fire Station, Gurgaon
Except Two no. Staircase Added
And Minor Changing As Per
Fire Requirement.


For Worldwide Resorts And Entertainment Pvt. Ltd.
Director/Authorising Architect
Vaibhav Vashisht, Architect
Council of Architecture
Registration: No. GA/2007/41326
SIGN OF OWNER
SIGN OF ARCHITECT

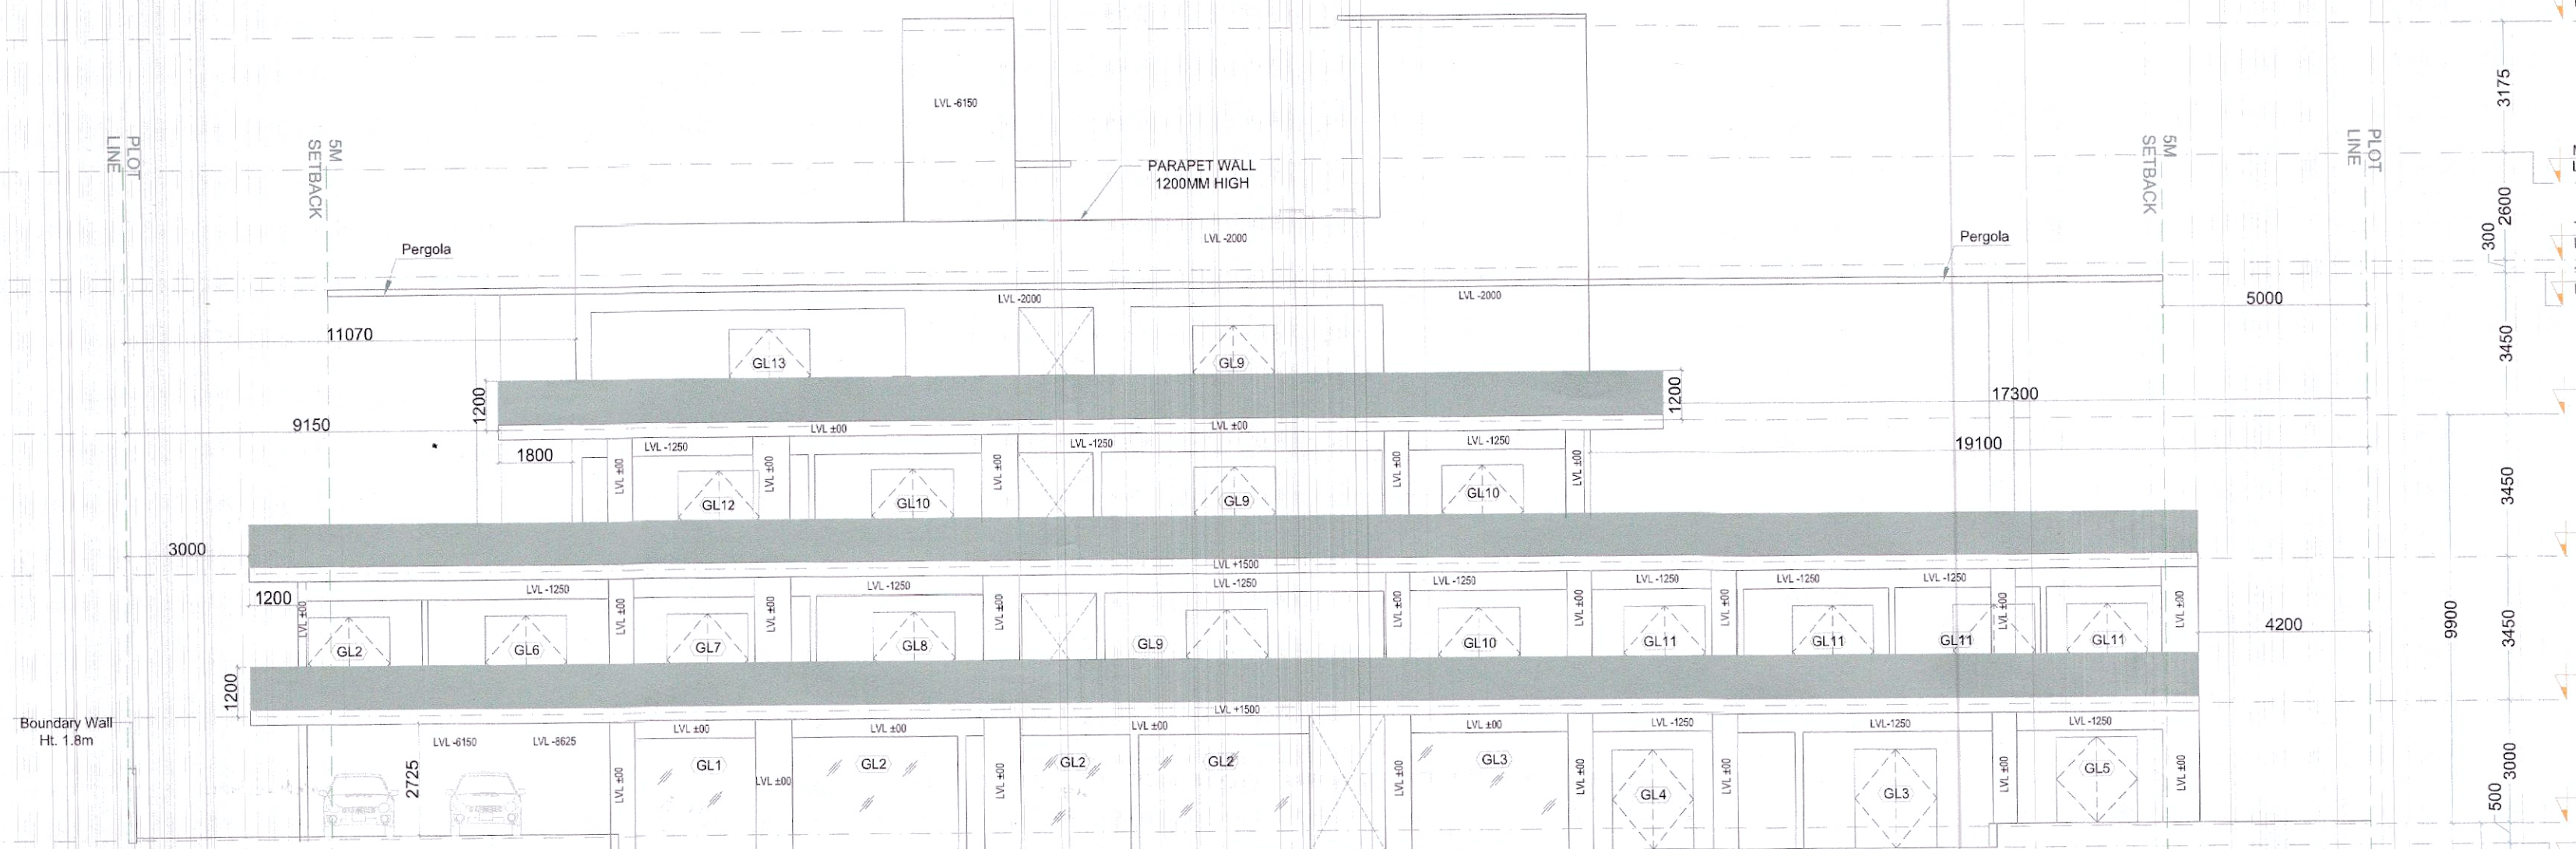

FRONT ELEVATION


SCALE: 1:100

TOWARDS 24 M WIDE ROAD

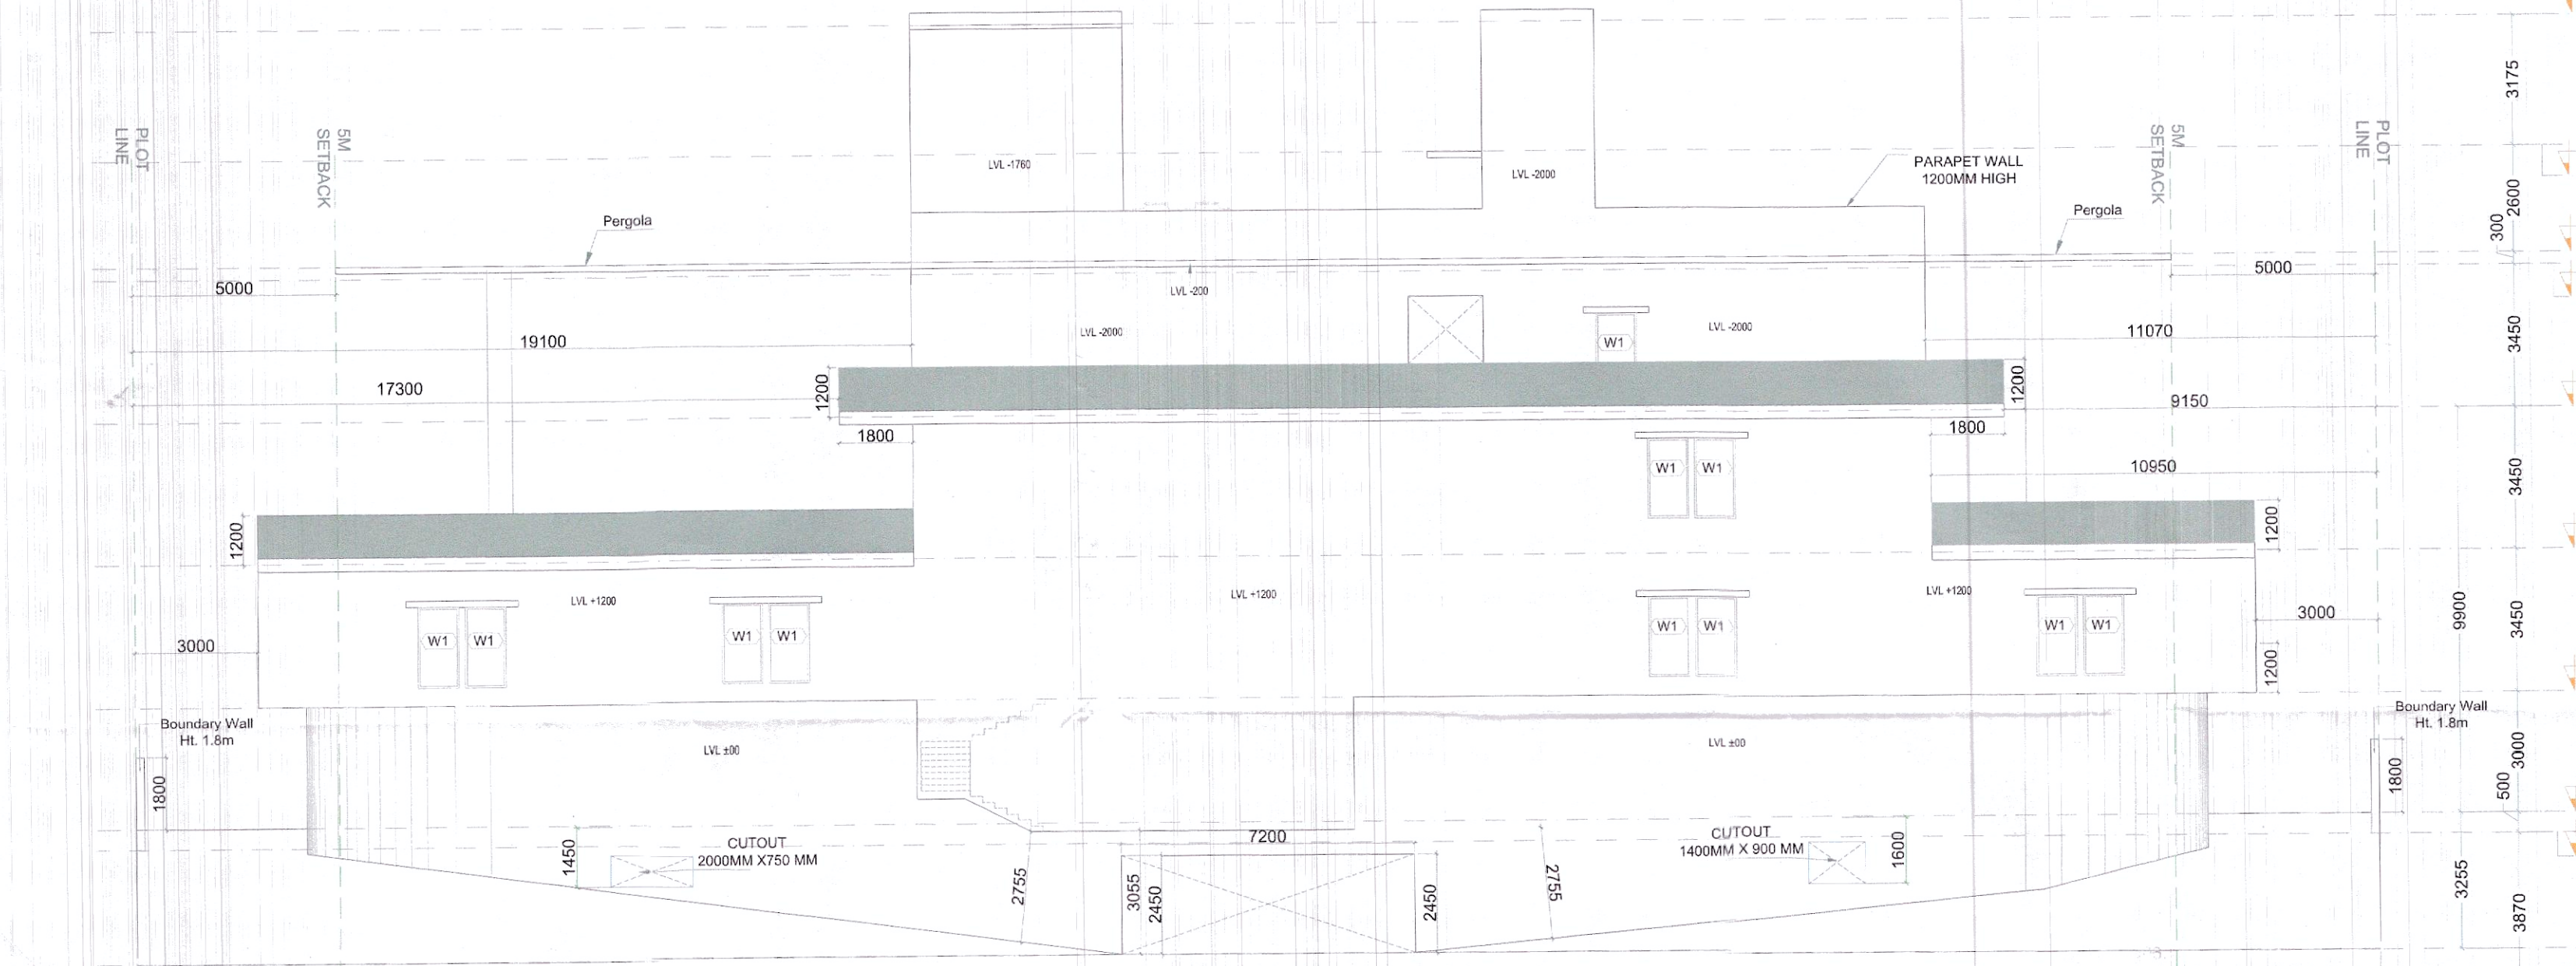


REAR ELEVATION

SCALE: 1:100

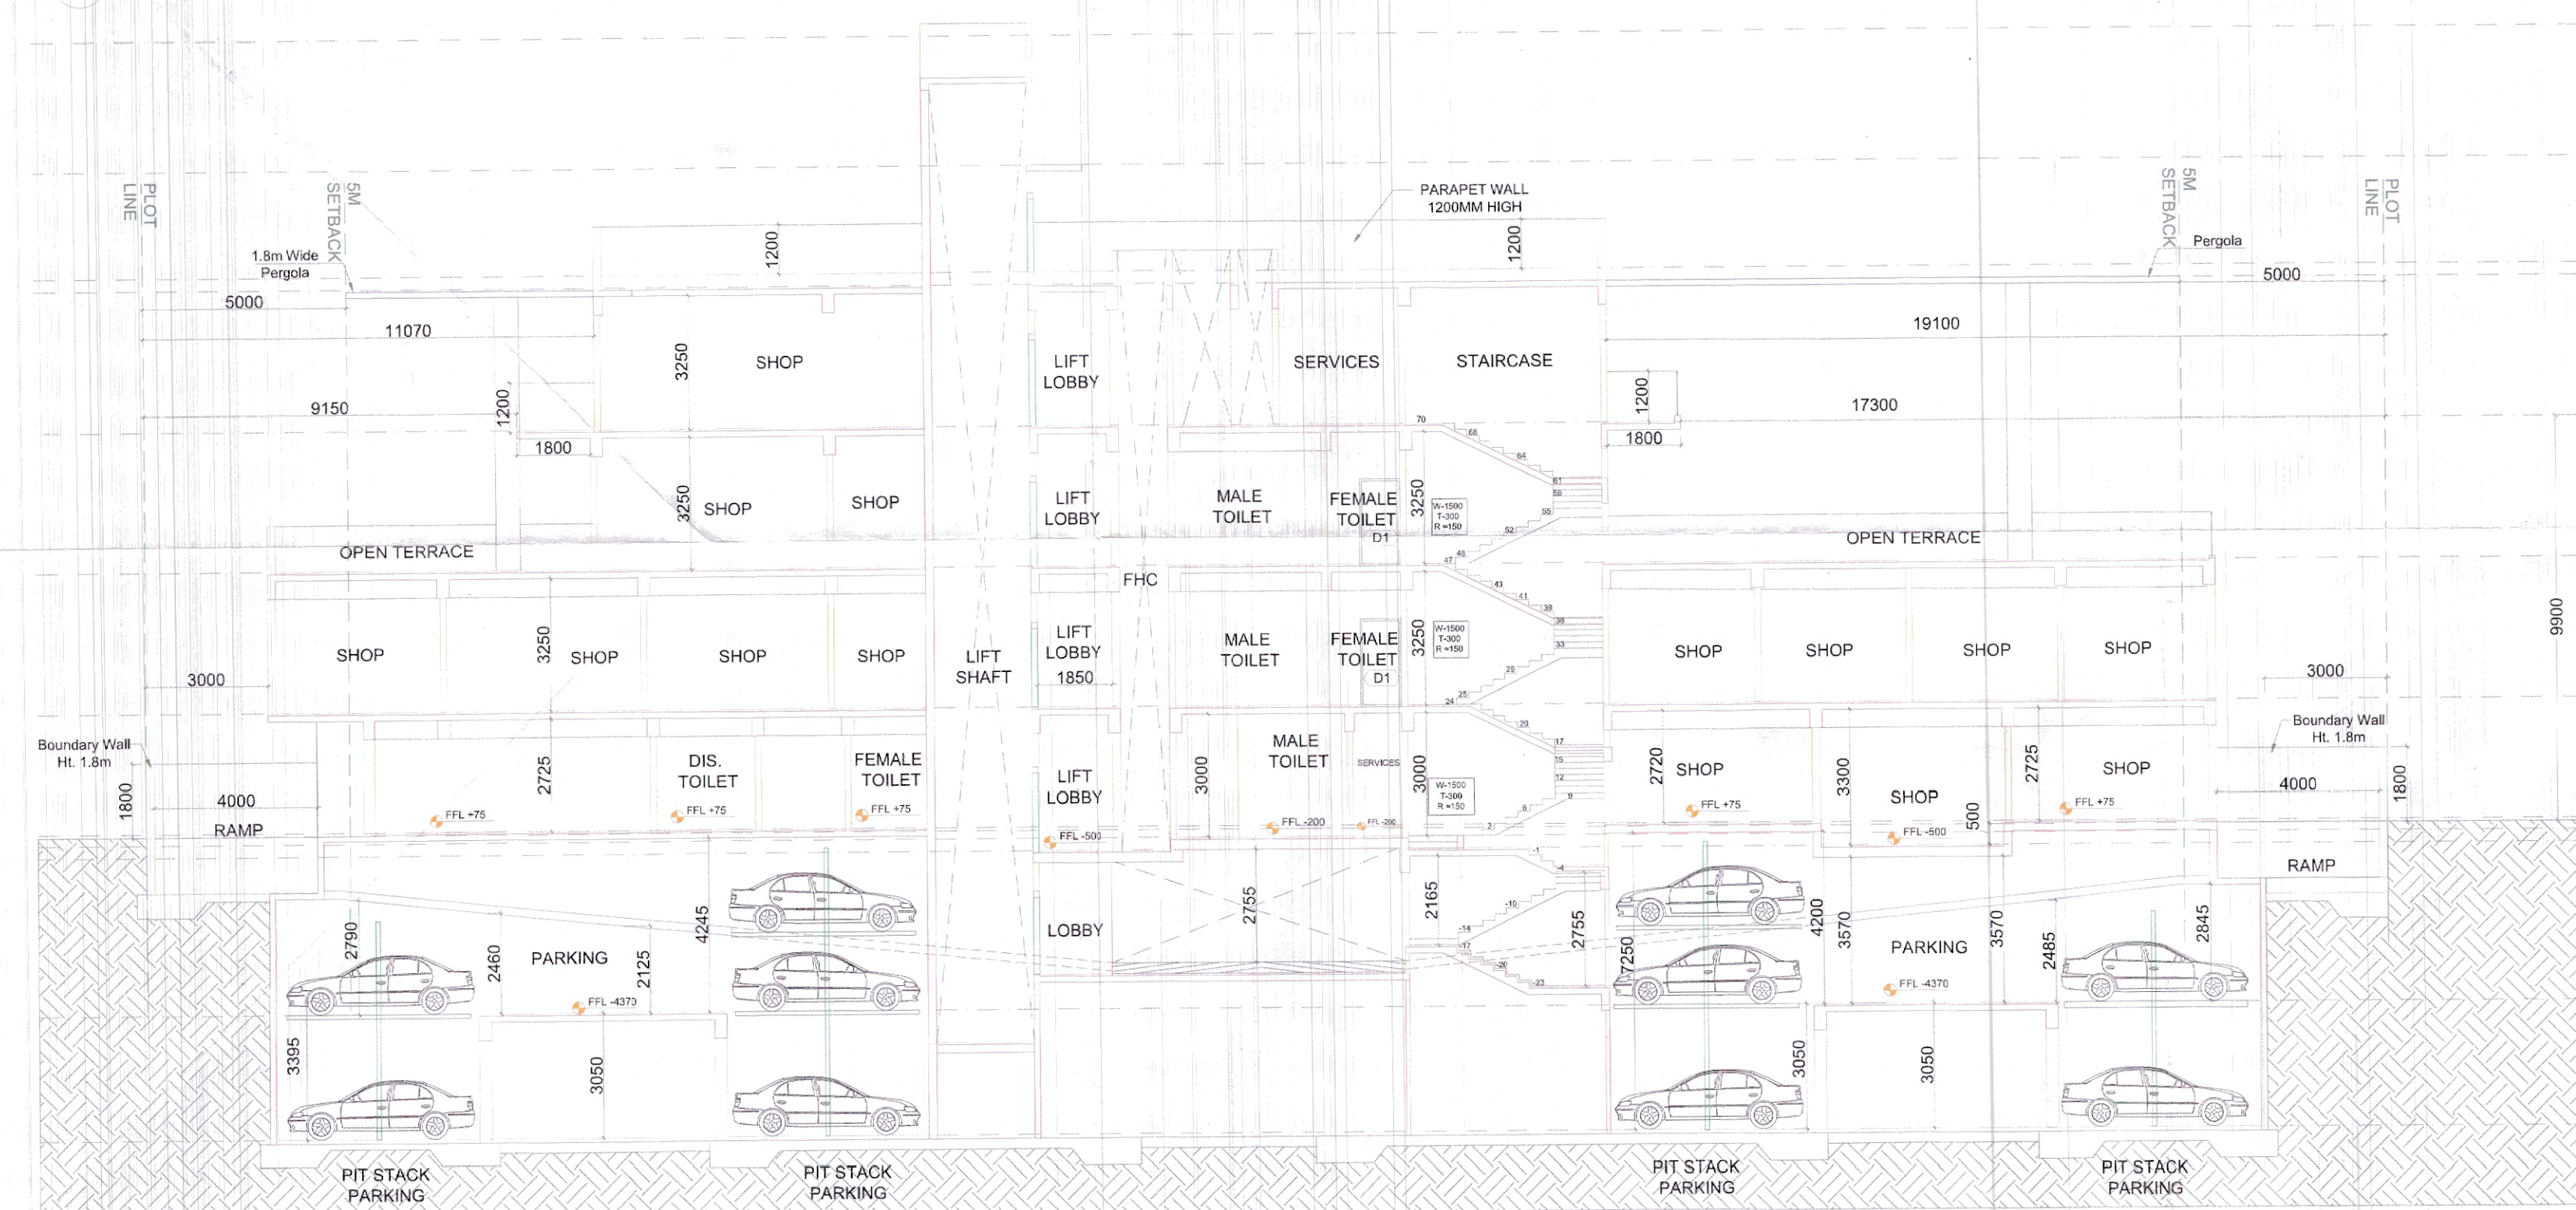

SECTION 1

SCALE: 1:100

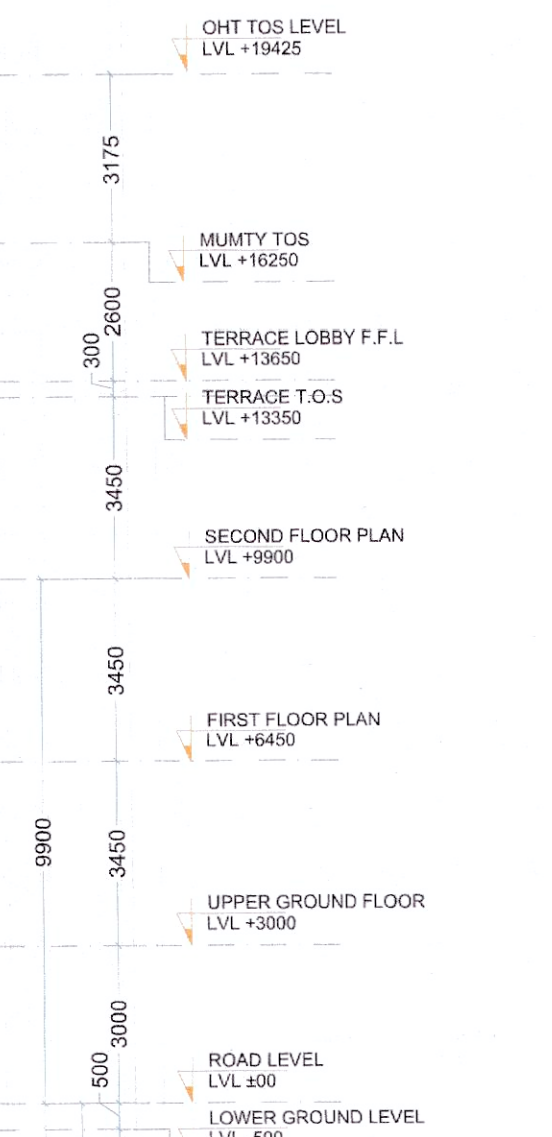


RIGHT SIDE ELEVATION

SCALE: 1:100



LEFT SIDE ELEVATION

SCALE: 1:100

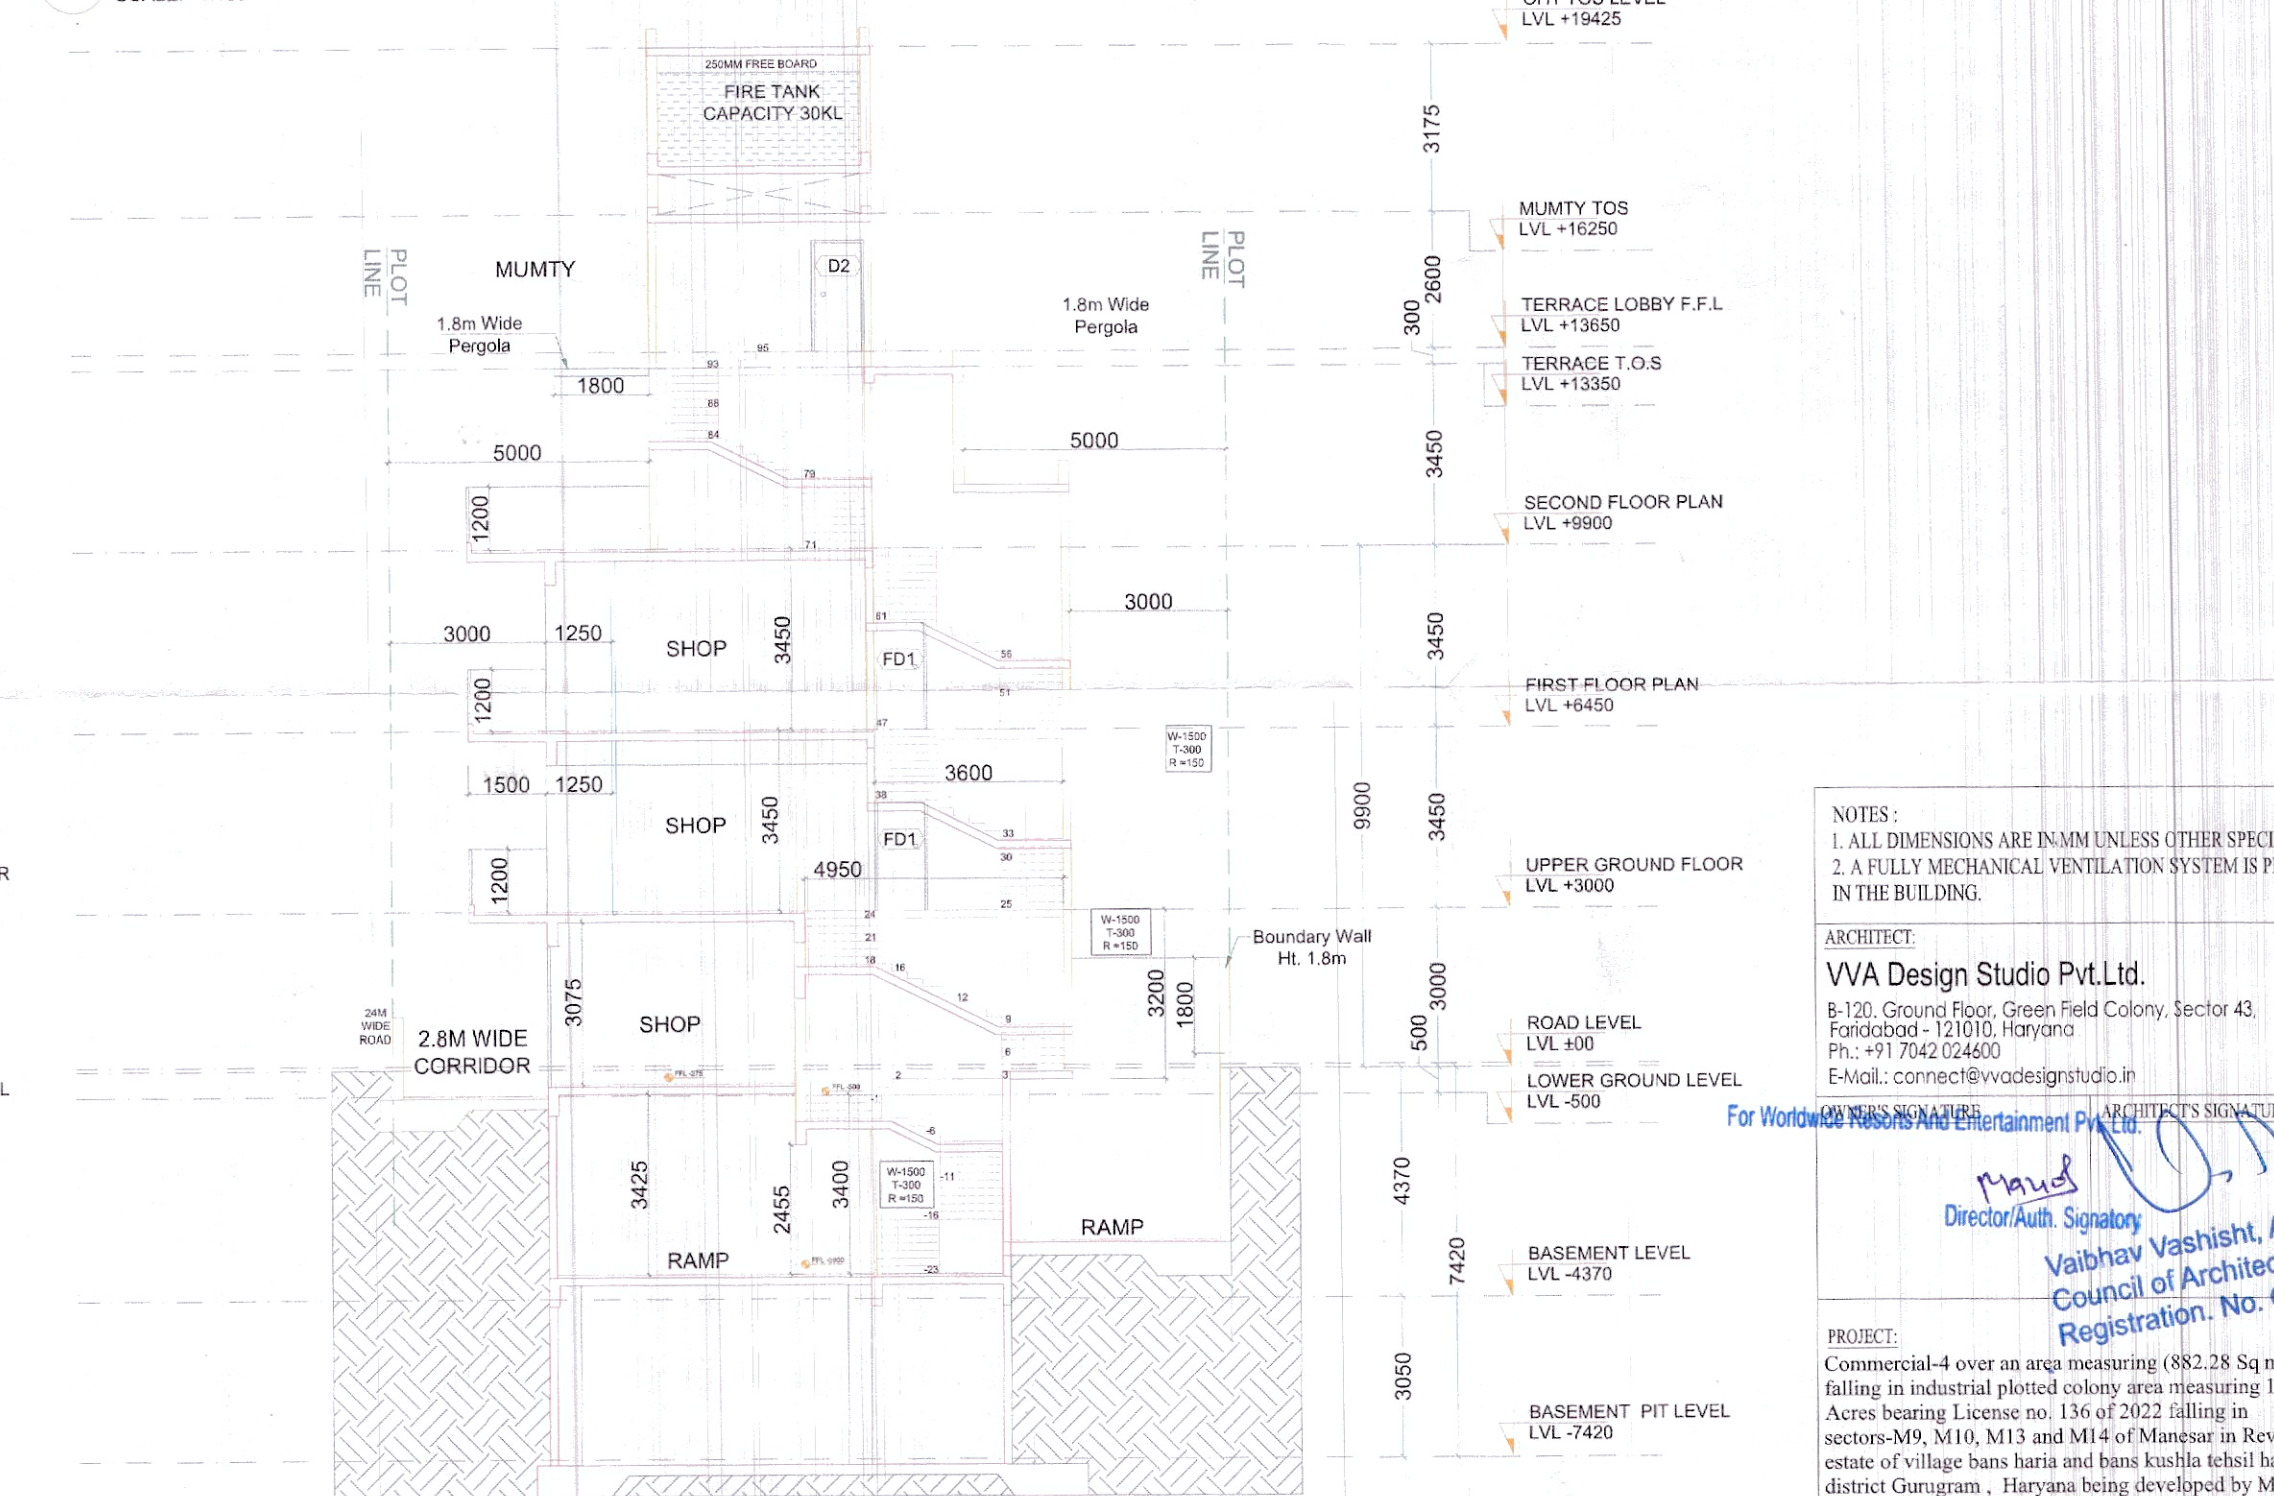

SECTION 2

SCALE: 1:100

NOTES:
1. ALL DIMENSIONS ARE IN MM UNLESS OTHERWISE SPECIFIED
2. A FULLY MECHANICAL VENTILATION SYSTEM IS PROVIDED IN THE BUILDING.

ARCHITECT
VVA Design Studio Pvt. Ltd.
B-120, Ground Floor, Green Field Colony, Sector 43,
Faridabad - 121010, Haryana
Ph: +91 7042 624403
E-Mail: connect@vva-designstudio.in

For Worldwide Resorts And Entertainment Pvt. Ltd.
Director/Authorising Architect
Vaibhav Vashisht, Architect
Council of Architecture
Registration: No. GA/2007/41326

PROJECT:
Commercial-4 over an area measuring (882.28 Sq. m)
falling in industrial plotted colony area measuring 118.15
Acres bearing License no. 136 of 2022 falling in
sectors-M9, M10, M13 and M14 of Mansarovar Revenue
estate of village bans haria and bans kashla tehsil Baramulla
district Gurgaon, Haryana being developed by M/S
Worldwide Resorts and entertainment Pvt. Ltd.

DRAWING TITLE:
ELEVATIONS AND SECTIONS

DATE: 28/03/25

SHEET NO.

04