


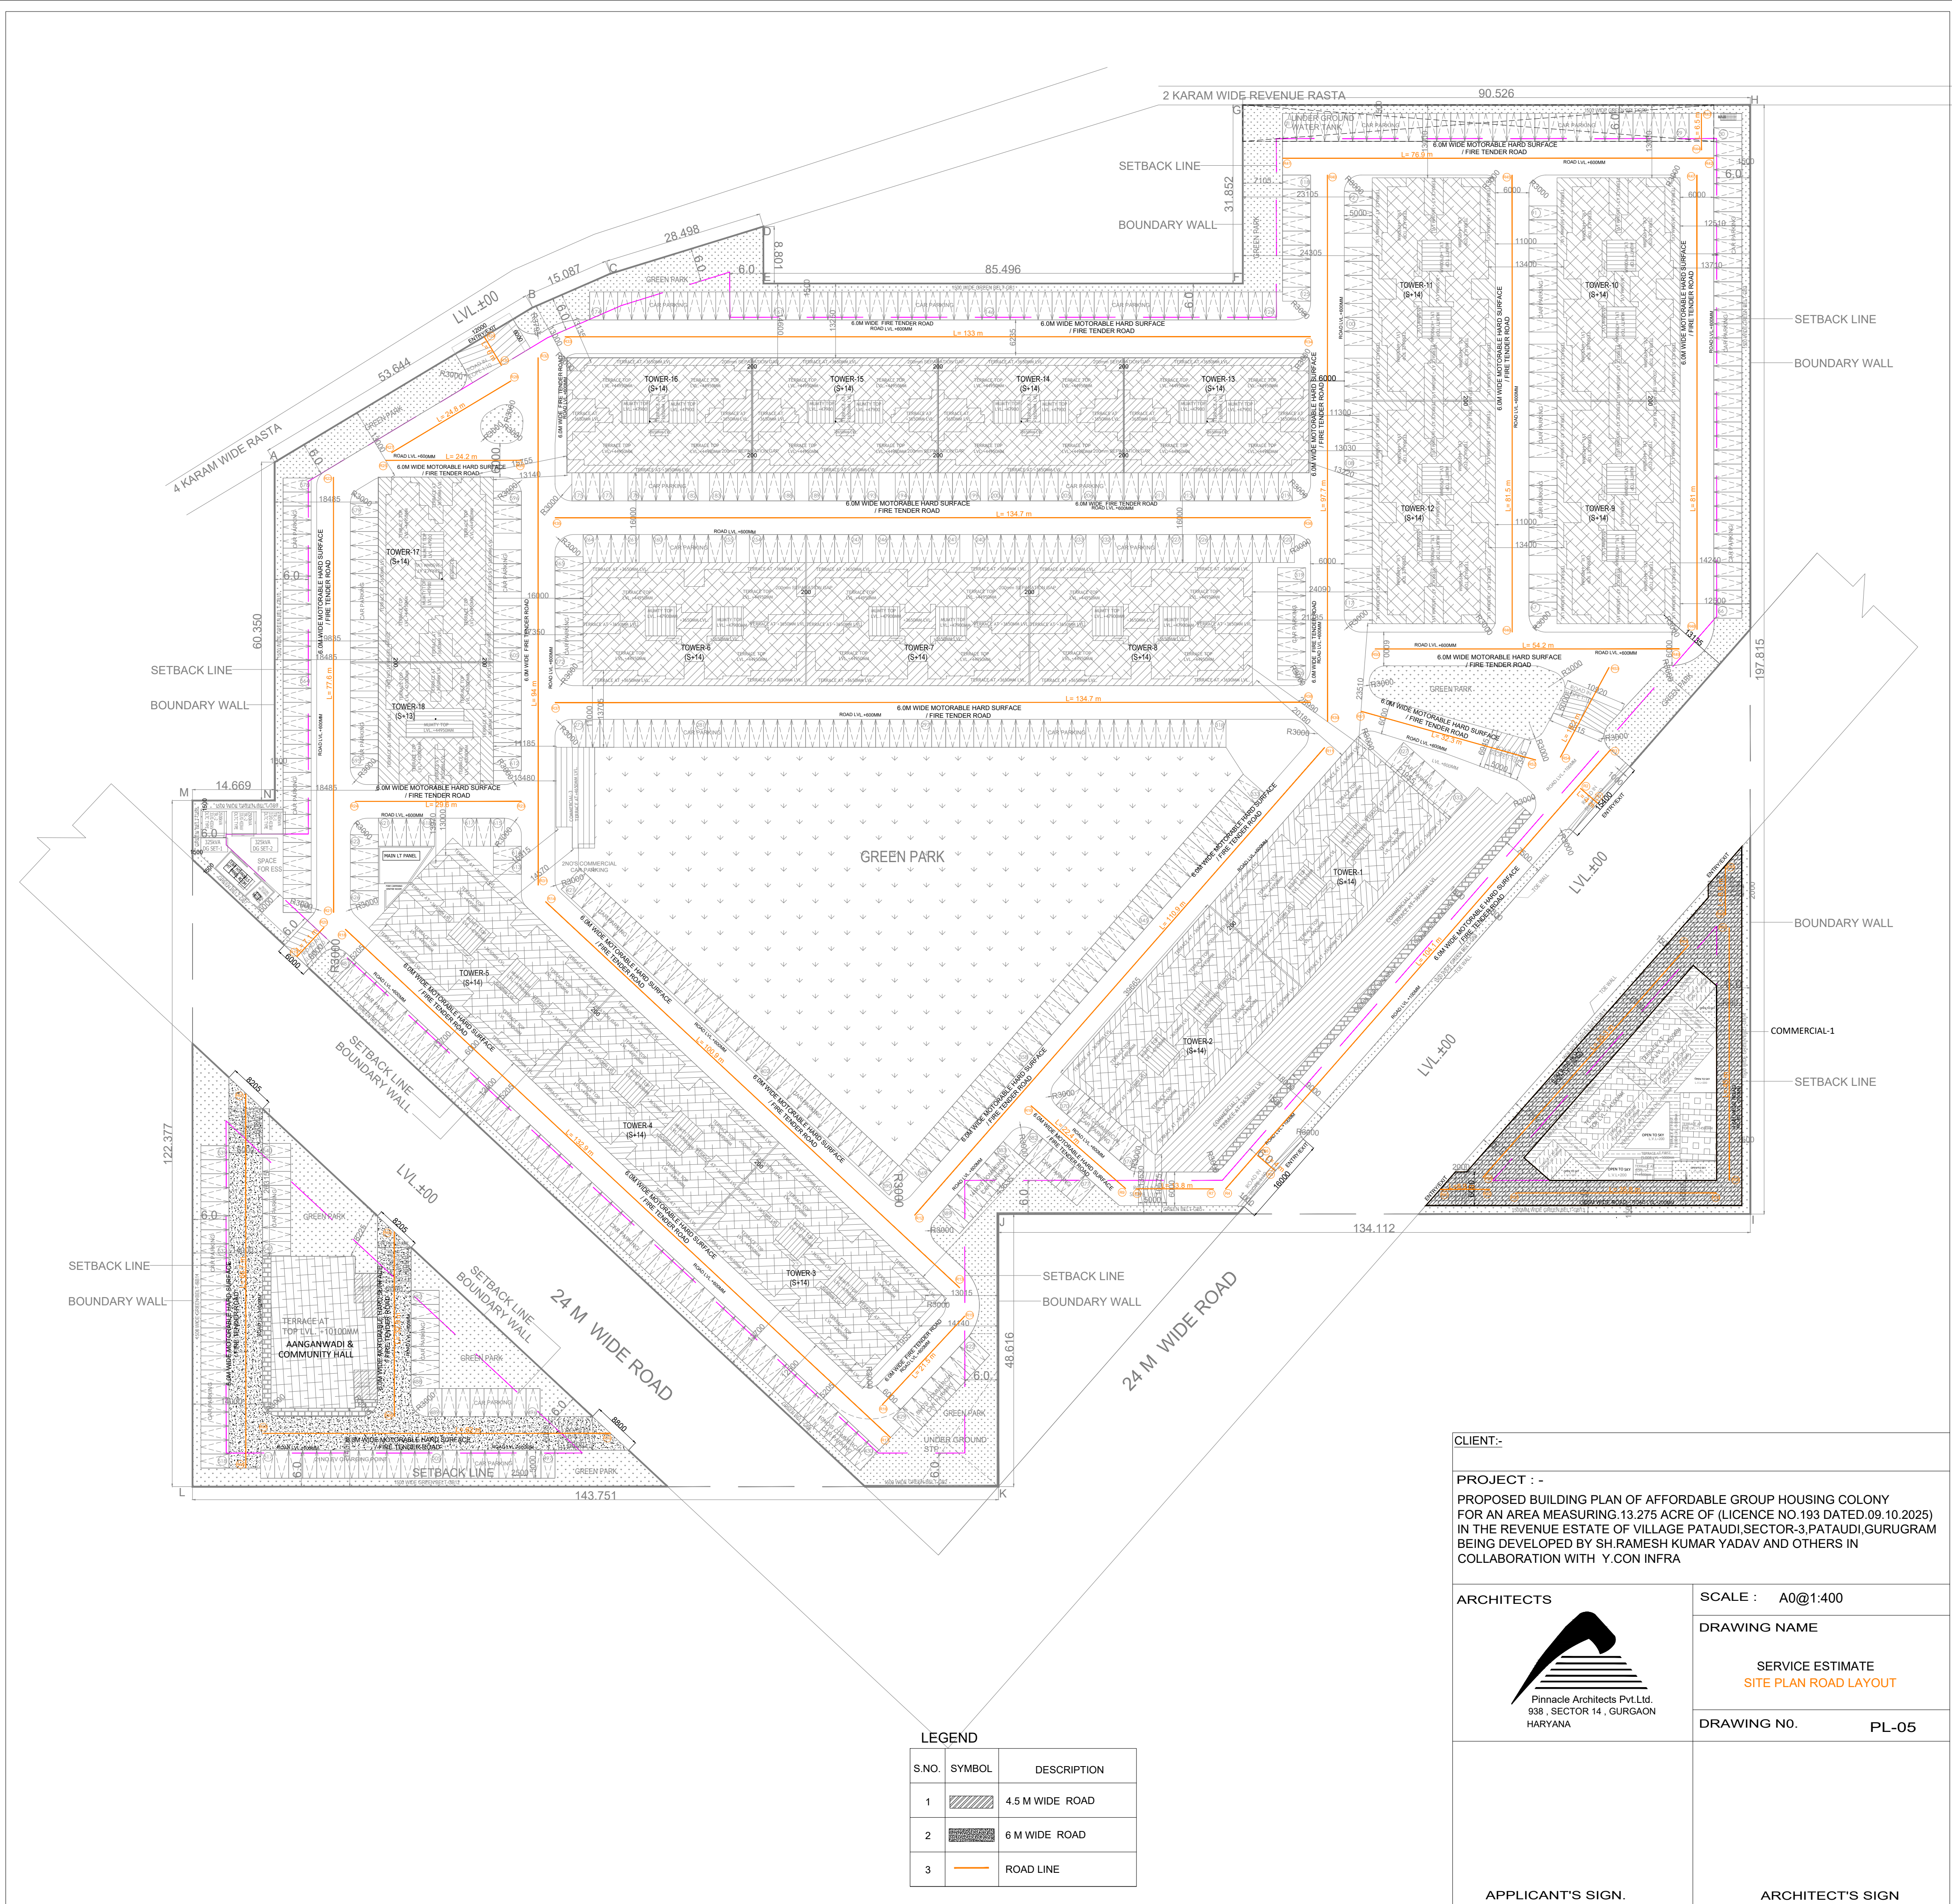

LEGEND		
S.NO.	SYMBOL	DESCRIPTION
1		4.5 M WIDE ROAD
2		6 M WIDE ROAD
3		ROAD LINE

CLIENT:-

PROJECT : -
PROPOSED BUILDING PLAN OF AFFORDABLE GROUP HOUSING COLONY
FOR AN AREA MEASURING 13.275 ACRE OF (LICENCE NO.193 DATED 09.10.2025)
IN THE REVENUE ESTATE OF VILLAGE PATAUDI,SECTOR-3,PATAUDI,GURUGRAM
BEING DEVELOPED BY SH.RAMESH KUMAR YADAV AND OTHERS IN
COLLABORATION WITH Y.CON INFRA

ARCHITECTS

Pinnacle Architects Pvt.Ltd.
938 , SECTOR 14 , GURGAON
HARYANA

APPLICANT'S SIGN.

SCALE : A0@1:400

DRAWING NAME
SERVICE ESTIMATE
SITE PLAN ROAD LAYOUT

DRAWING NO. PL-05

ARCHITECT'S SIGN