
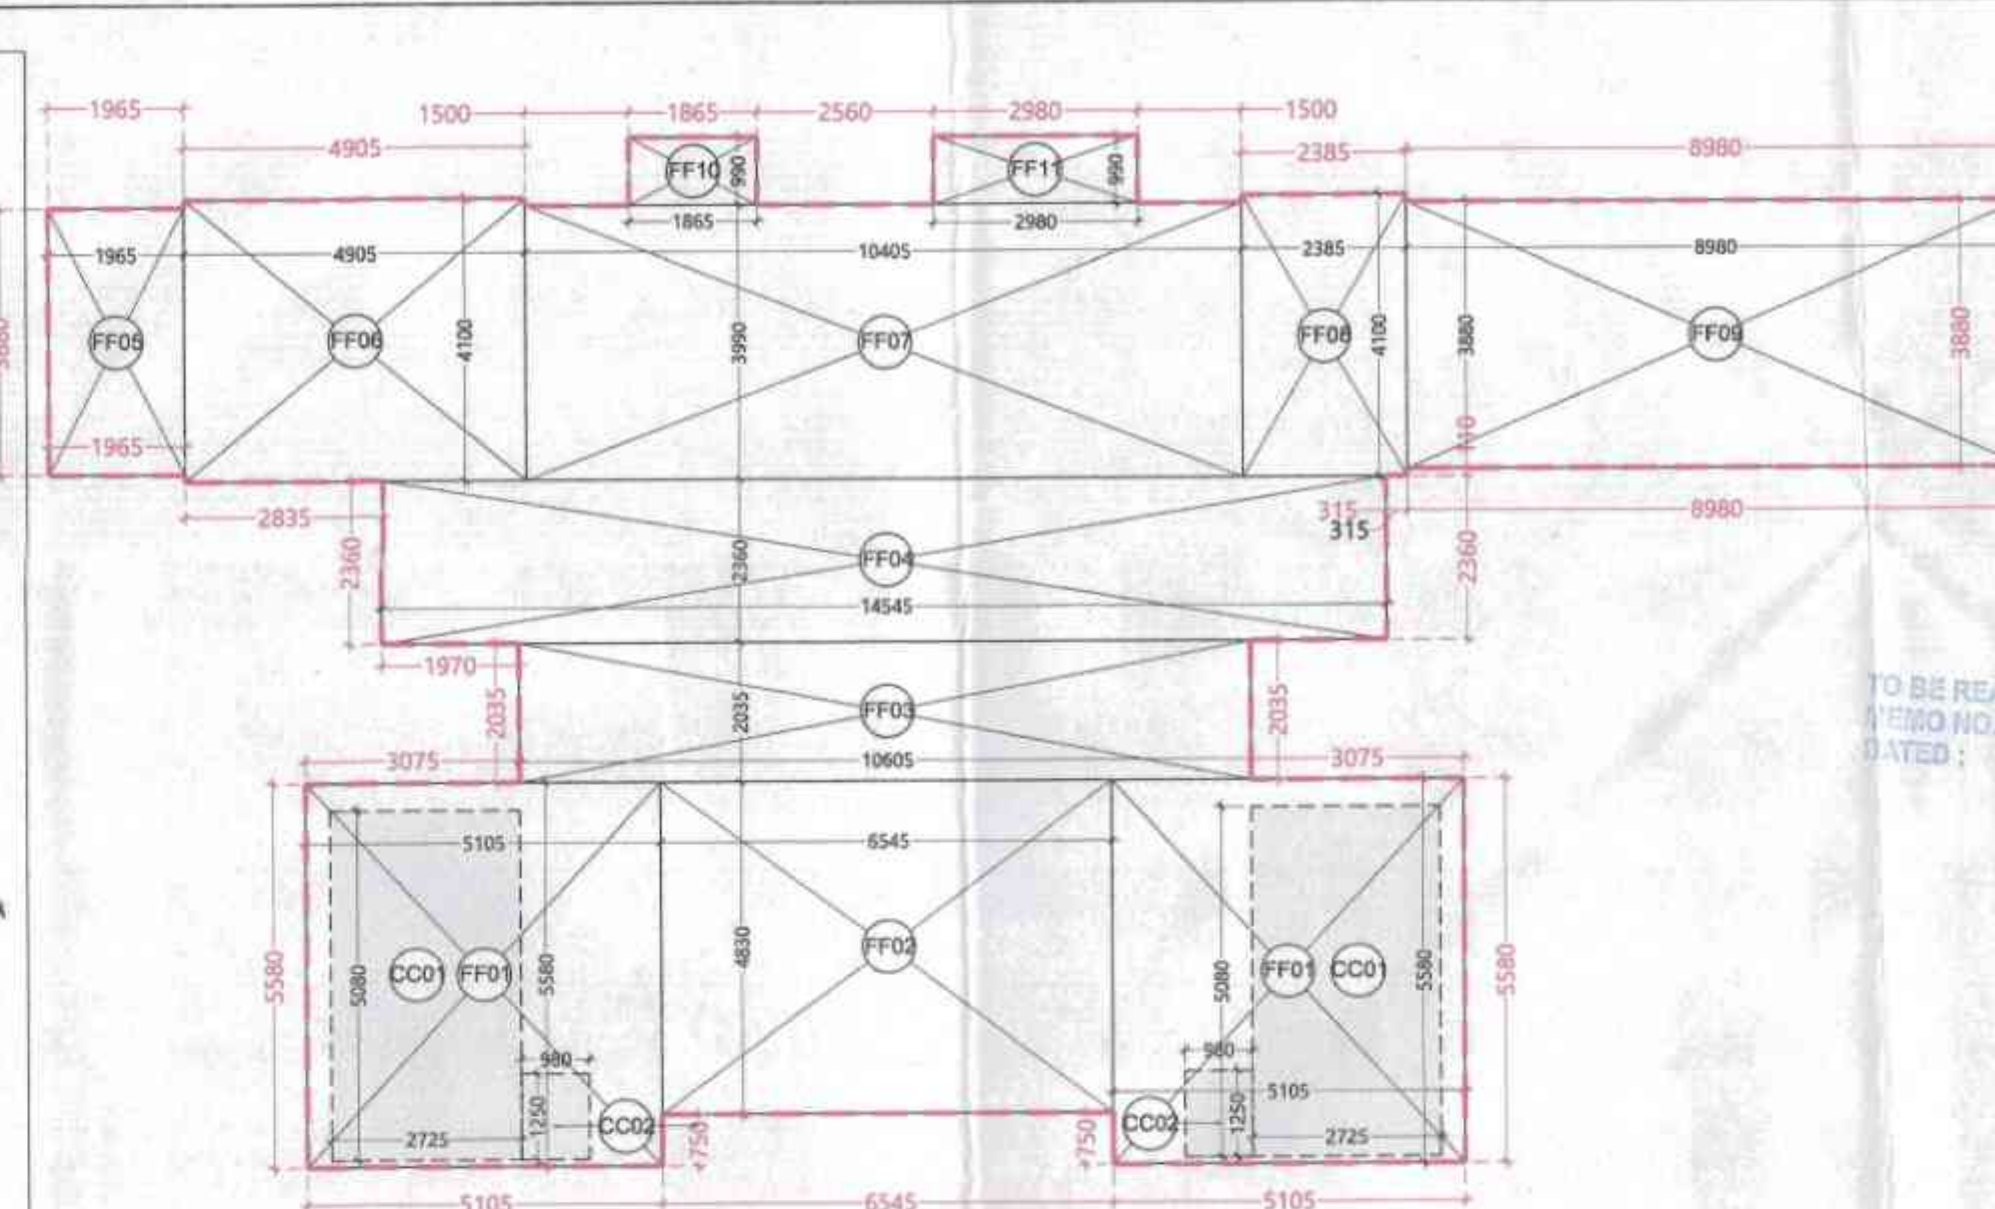
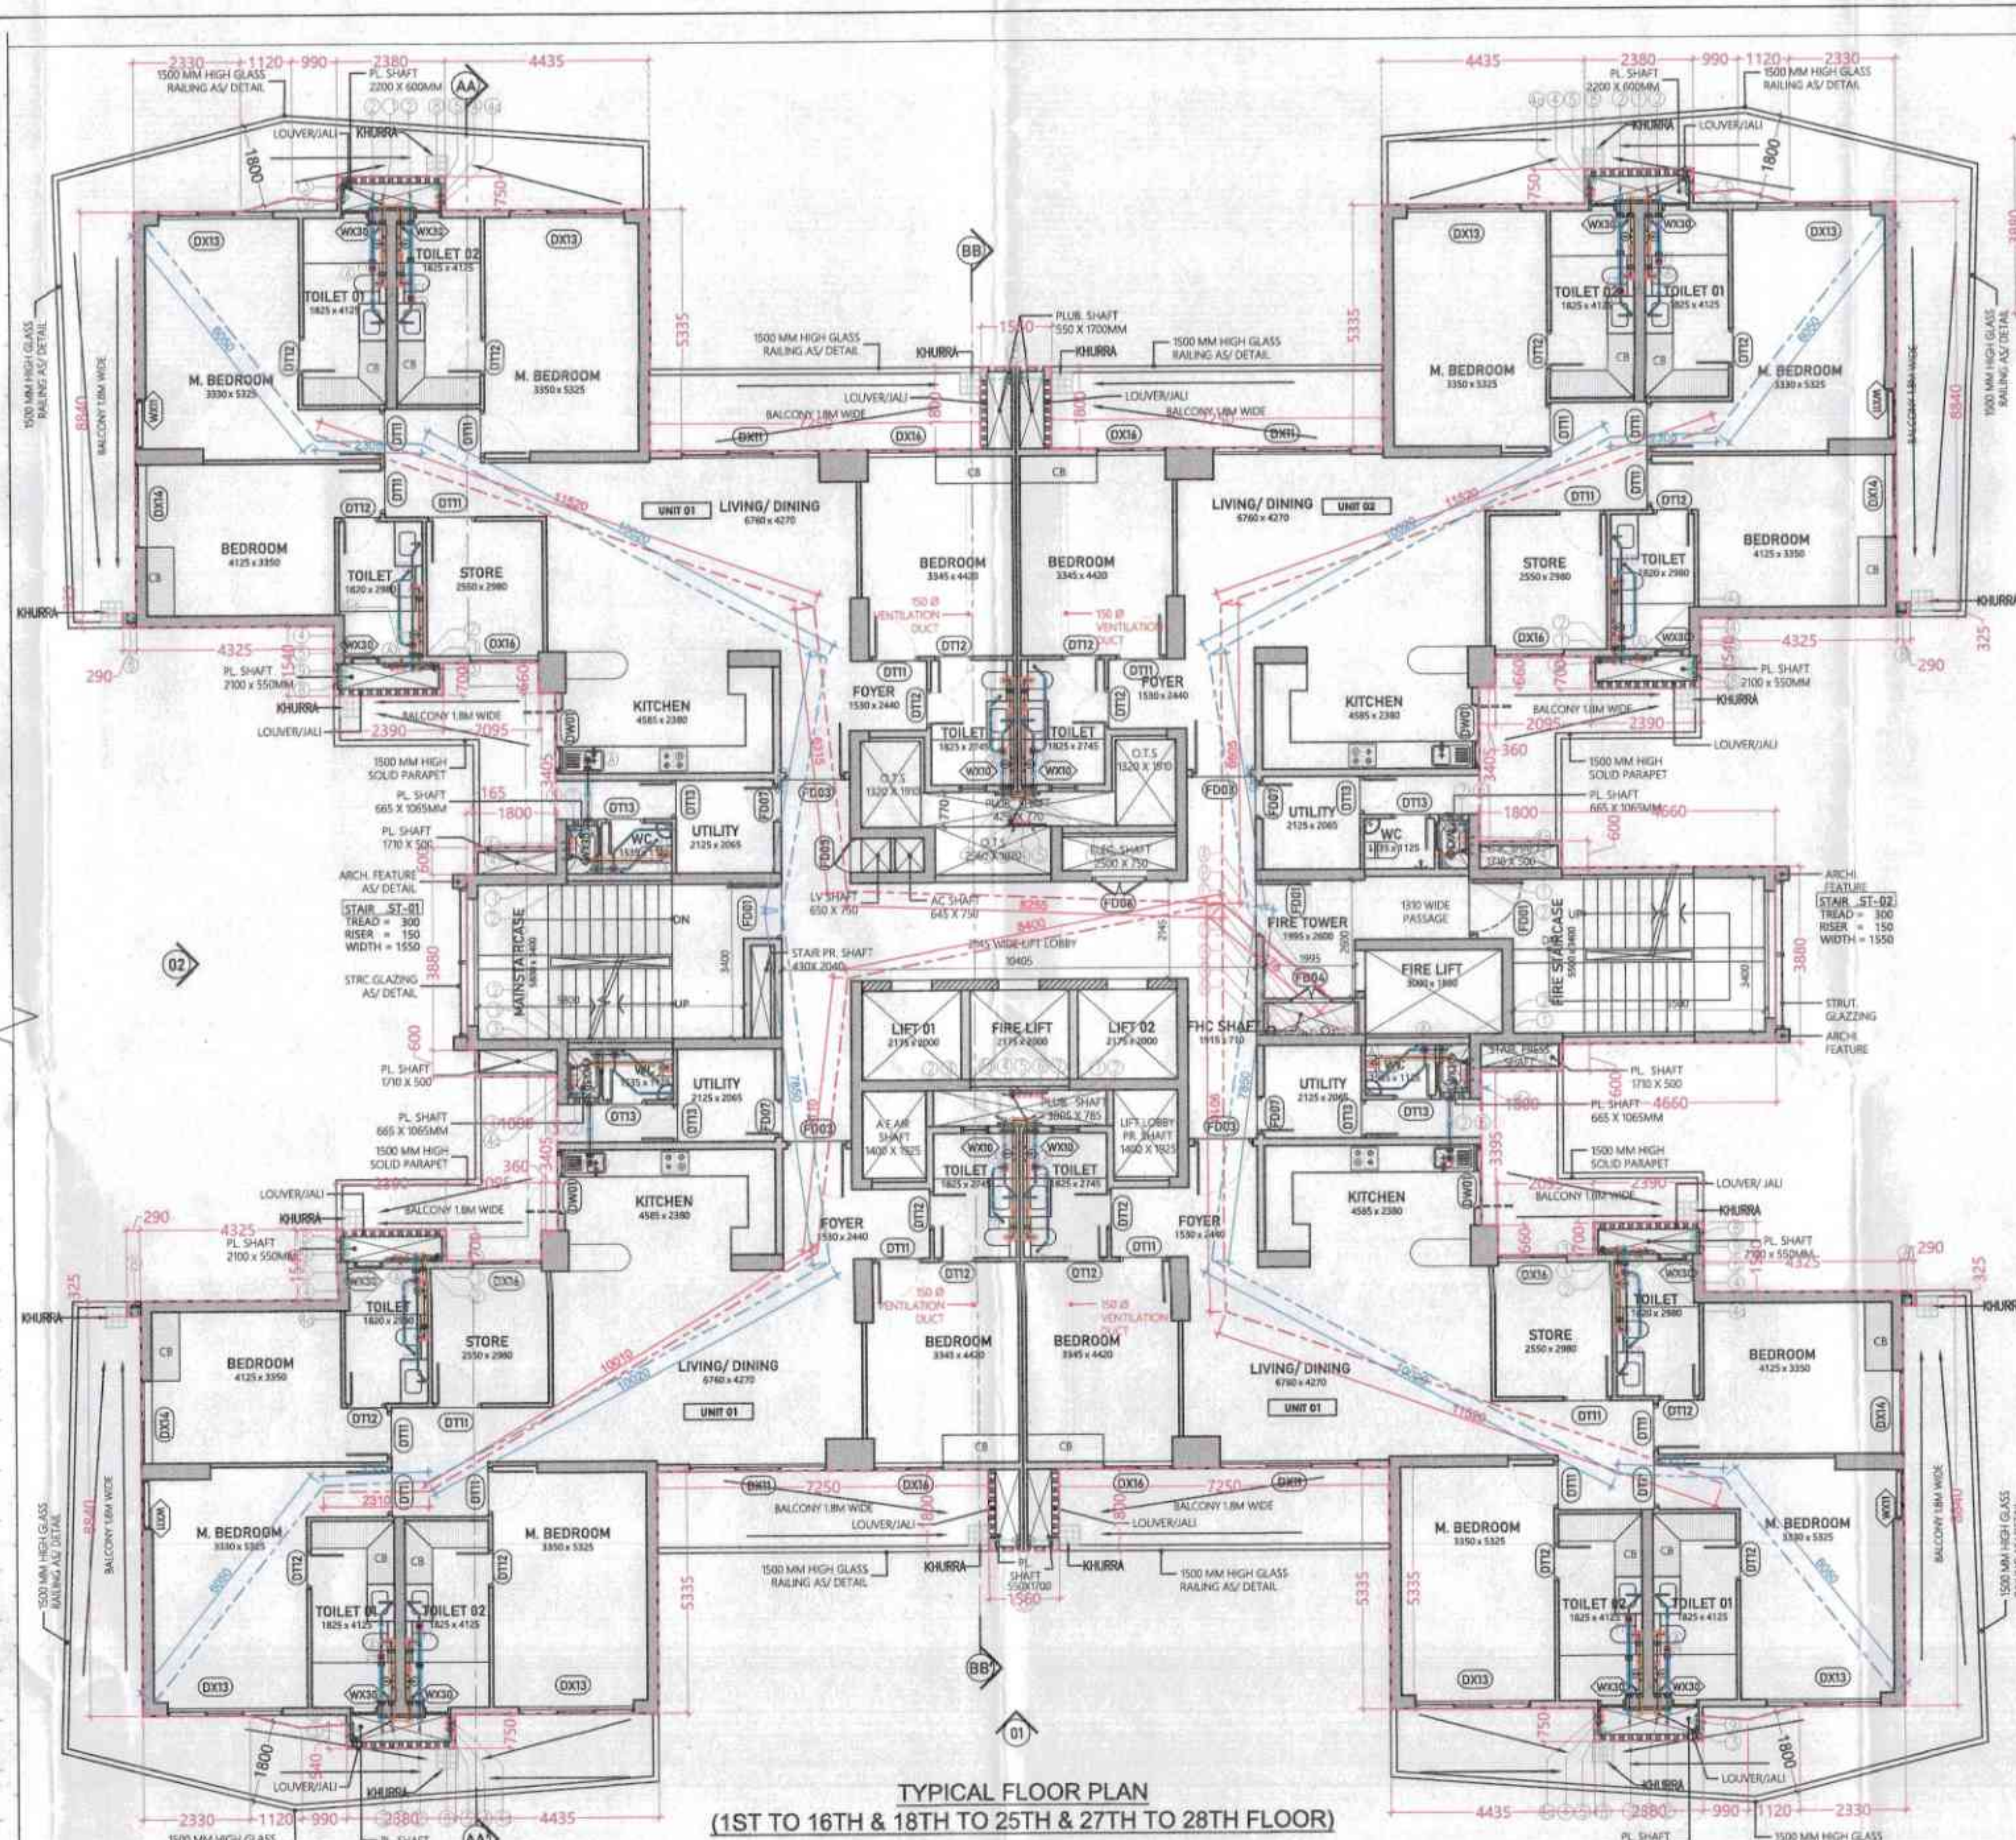


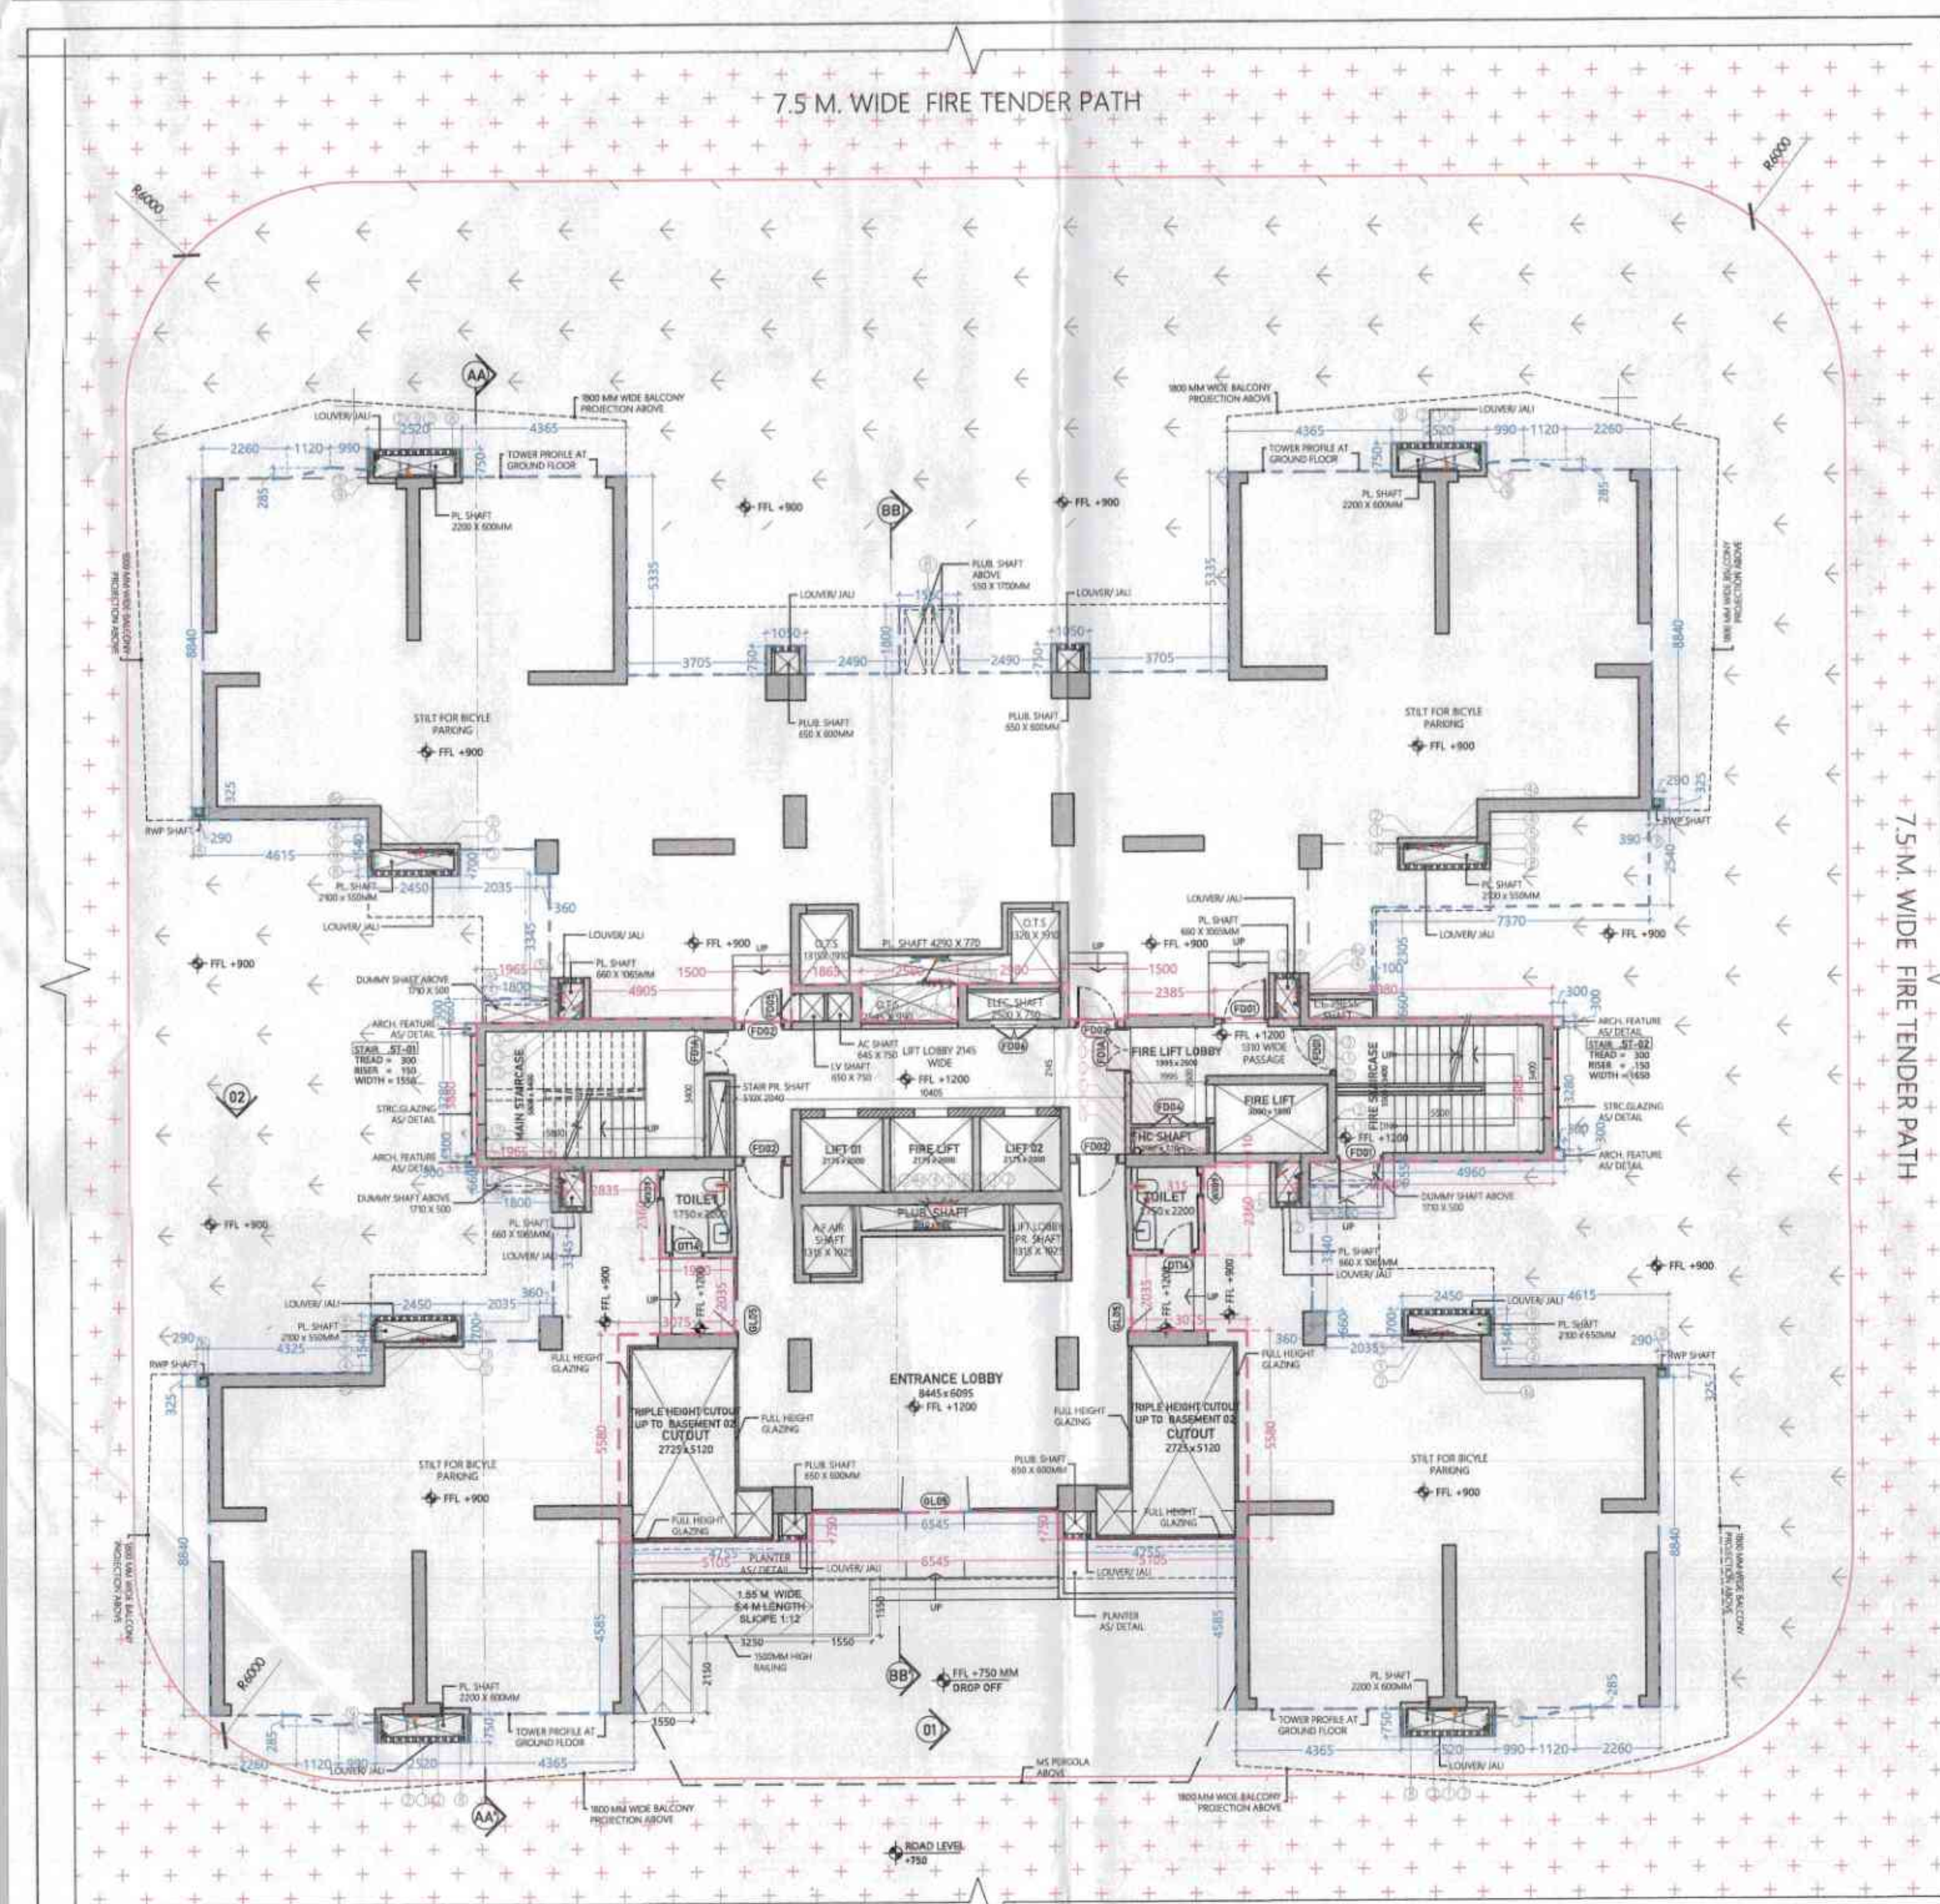


ORDINAL COVERAGE						
	X	Y	X \ Y	Count	Area	Area / Count
(m)	(n)					
A COVERED AREA						
0001	2.570	0.750	1.0	1	7.9	7.9
0002	1.815	1.155	1.0	2	15.9	7.95
0003	6.500	2.500	1.0	4	16.0	4.0
0004	2.450	1.540	1.0	3	11.3	3.77
0005	0.475	3.545	1.0	2	7.8	3.9
0006	4.450	5.400	1.0	2	5.15	2.575
0007	5.650	4.600	1.0	1	3.05	3.05
0008	23.975	0.950	1.0	2	1.9	0.95
0009	3.550	3.870	1.0	1	7.8	7.8
0010	1.800	0.600	1.0	2	2.3	1.15
0011	0.300	0.300	1.0	1	0.4	0.4
0012	11.850	1.150	1.0	2	2.3	1.15
0013	1.800	5.200	1.0	1	9.3	9.3
0014	4.460	3.800	1.0	1	18.0	18.0
0015	1.840	1.840	1.0	1	1.84	1.84
0016	10.050	3.830	1.0	1	6.14	6.14
0017	16.550	1.750	1.0	2	1.5	0.75
0018	1.800	1.800	1.0	1	1.8	1.8
0019	0.200	0.325	1.0	4	0.7	0.175
0020	2.395	1.040	1.0	1	2.4	2.4
0021	2.395	2.395	1.0	2	2.4	1.2
0022	ASPLINE	0.400	1.0	4	1.7	0.425
TOTAL AREA A					541.4	

GROUND FLOOR		FAR	
ID	X ₁ X ₂ X ₃ X ₄	Y = $\text{Mileip} \times \text{Count} + \text{Area}$ (no.)	Area (sqm)
A COVERED AREA			
FR01	5.16 5.06 1.00 2	=	51.59
FR02	4.54 4.83 1.00 1	=	31.61
FR03	10.60 2.03 1.00 1	=	26.97
FR04	14.54 2.30 1.00 1	=	34.33
FR05	3.98 3.98 1.00 1	=	7.95
FR06	4.90 4.10 1.00 1	=	20.11
FR07	10.40 3.60 1.00 1	=	41.52
FR08	1.10 1.10 1.00 1	=	2.20
FR09	8.00 3.80 1.00 1	=	34.84
FR10	1.85 0.00 1.00 1	=	1.85
FR11	2.80 0.90 1.00 1	=	2.85
TOTAL AREA "A"			203.16
B AREA SUBTRACTION			
OC01	2.75 5.60 1.00 2	=	27.80
OC02	0.80 1.25 1.00 2	=	2.45
TOTAL AREA "B"			30.14
NET AREA "A" GROUND FLOOR FAR			233.02

FLOOR LEVELS		
FLOOR	LEVEL	NO. OF UNIT
TYPICAL FLOOR		
1st Floor	7800	4
2nd Floor	8110	4
3rd Floor	8440	4
4th Floor	8720	4
5th Floor	9030	4
6th Floor	9320	4
7th Floor	9600	4
8th Floor	9900	4
9th Floor	9400	4
10th Floor	9700	4
11th Floor	9800	4
12th Floor	9410	4
13th Floor	9740	4
14th Floor	9600	4
15th Floor	9400	4
16th Floor	9730	4
17th Floor	9650	4
18th Floor	9890	4
19th Floor	9720	4
20th Floor	9910	4
21st Floor	9880	4
22nd Floor	9710	4
23rd Floor	9840	4
24th Floor	9710	4
25th Floor	9700	4
26th Floor	9630	4
27th Floor	9300	4
28th Floor	9600	4
TERACE	10040	0

D/W ID	FINISHED FRAME				LOCATION	FIRE RATING
	WIDTH mm	CM mm	LENGTH mm	HEIGHT mm		
D711	1000	0	2200	2200	Bedroom	
D713	800	0	2200	2200	Bedroom	
D714	800	0	2400	2400	Utility room	
D715	900	0	2400	2400	Toilet	
D718	1250	0	2400	2400	Lobby	2 HR
D734	1200	0	2400	2400	Store, Public Staircase	2 HR
DX 11	3000	100	2400	2300	Drawing room	
DX 13	3500	100	2400	2300	Master Bedroom	
DX 14	185	100	2400	2400	Bedroom	
DX 16	1500	100	2400	2300	Bedroom, Multi Purpose	
DW 01	1400	0	2400	2400	Bedroom	
DX 18	800	0	2400	2400	Utility room	
DX 01	1200	0	2400	2400	Lift	2 HR
FD02	800	0	2400	2400	Entrance	2 HR
FD03	1250	0	2400	2400	Drawing room (entrance)	1 HR
FD04	900	100	2400	2300	Fire Shaft	
FD05	750	100	2400	2300	EV Shaft	
FD06	1200	100	2400	2300	Electric Shaft	2 HR
FD07	1200	100	2400	2300	Wash room	
WX10	600	600	2200	1600	Toilet	
WX11	1200	100	2200	1600	Bedroom	
WX12	600	1200	2200	1000	Toilet	
GL05	2000	0	B08	B08	Entrance, Stair	1 HR
GL06	2000	0	B08	B08	Lobby	1 HR
GL07	2000	0	B08	B08	Entrance,	1 HR

BUILDING IS CENTRALIZED
MECHANICALLY VENTILATED ON ALL
FLOOR & 100% POWER BACK UP

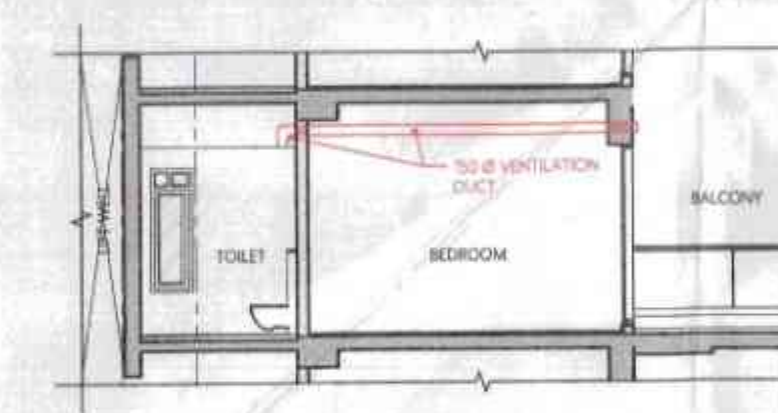

TYPICAL MECHANICAL VENTILATION SECTION
FOR W.C.

TOTAL FAR AREA CALCULATION AT GROUND FLOOR						
S.No.		PERTICULARS			=	AREA (SQ)
FAR AREA OF CIRCULATION	A	1	X	233.02	=	233.02
					=	233.02

TOTAL FAR AREA (A)		=	233.02
TOTAL FAR AREA CALCULATION AT 1ST TO 16TH, 18TH TO 25TH & 27TH & 28TH FLOORS			
S.No.		PETICULARS	= AREA (SQ)

FAR AREA OF FLOOR	A	1	X	797.88	=	797.88
BALCONY FAR AREA OF FLOOR	B	1	X	1.61	=	1.61
TOTAL FAR AREA OF FLOOR	C=(A+B)					799.50
TOTAL FAR AREA (C)					=	799.50

S.No.	G.C	FAR	=	NON FAR
-------	-----	-----	---	---------

NON-FAR AREA OF FLOOR	941.63	-	233.02	=	708.60
TOTAL NON-FAR AREA				=	708.60

TOTAL NON-FAR AREA CALCULATION AT 1ST TO 28TH FLOORS					
S.No.	PARTICULARS			=	AREA (SQ)
NON-FAR AREA OF FLOOR	A	1	X	47.62	= 47.62
TOTAL NON-FAR AREA (A)				=	47.62

TOWER C1, C2 & C3	
GROUND	

S.No.	FLOORS	COVERAGE (SQM)	FAR (SQM)	NON-FAR (SQM)	BUILT-UP AREA (SQM)
1	BASMENT				
2	GROUND FLOOR	941.63	233.02	708.60	941.63

3	1st FLOOR	799.50	47.62	847.12
4	2nd FLOOR	799.50	47.62	847.12
5	3rd FLOOR	799.50	47.62	847.12
6	4th FLOOR	799.50	47.62	847.12

7	5th FLOOR	799.50	47.62	847.12
8	6th FLOOR	799.50	47.62	847.12
9	7th FLOOR	799.50	47.62	847.12
10	8th FLOOR	799.50	47.62	847.12

11	9th FLOOR		799.50	47.62	847.12
12	10th FLOOR		799.50	47.62	847.12
13	11th FLOOR		799.50	47.62	847.12
14	12th FLOOR		799.50	47.62	847.12





15	13th FLOOR		799.50	47.62	847.12
16	14th FLOOR		799.50	47.62	847.12
17	15th FLOOR		799.50	47.62	847.12
18	16th FLOOR		799.50	47.62	847.12

19	17th FLOOR (Refuge Floor)	777.63	47.62	825.25
20	18th FLOOR	799.50	47.62	847.12
21	19th FLOOR	799.50	47.62	847.12
22	20th FLOOR	799.50	47.62	847.12

23	21st FLOOR		799.50	47.62	847.12
24	22nd FLOOR		799.50	47.62	847.12
25	23rd FLOOR		799.50	47.62	847.12
26	24th FLOOR		799.50	47.62	847.12

27	25th FLOOR	799.50	47.62	847.12
28	26th FLOOR (Refuge Floor)	777.63	47.62	825.25
29	27th FLOOR	799.50	47.62	847.12
30	28th FLOOR	799.50	47.62	847.12

31	TEPACE FLOOR			123.65	123.65
32	MUMITY & OHT FLOOR			123.65	123.65
	TOTAL	941.63	22,575.19	2,289.24	24,864

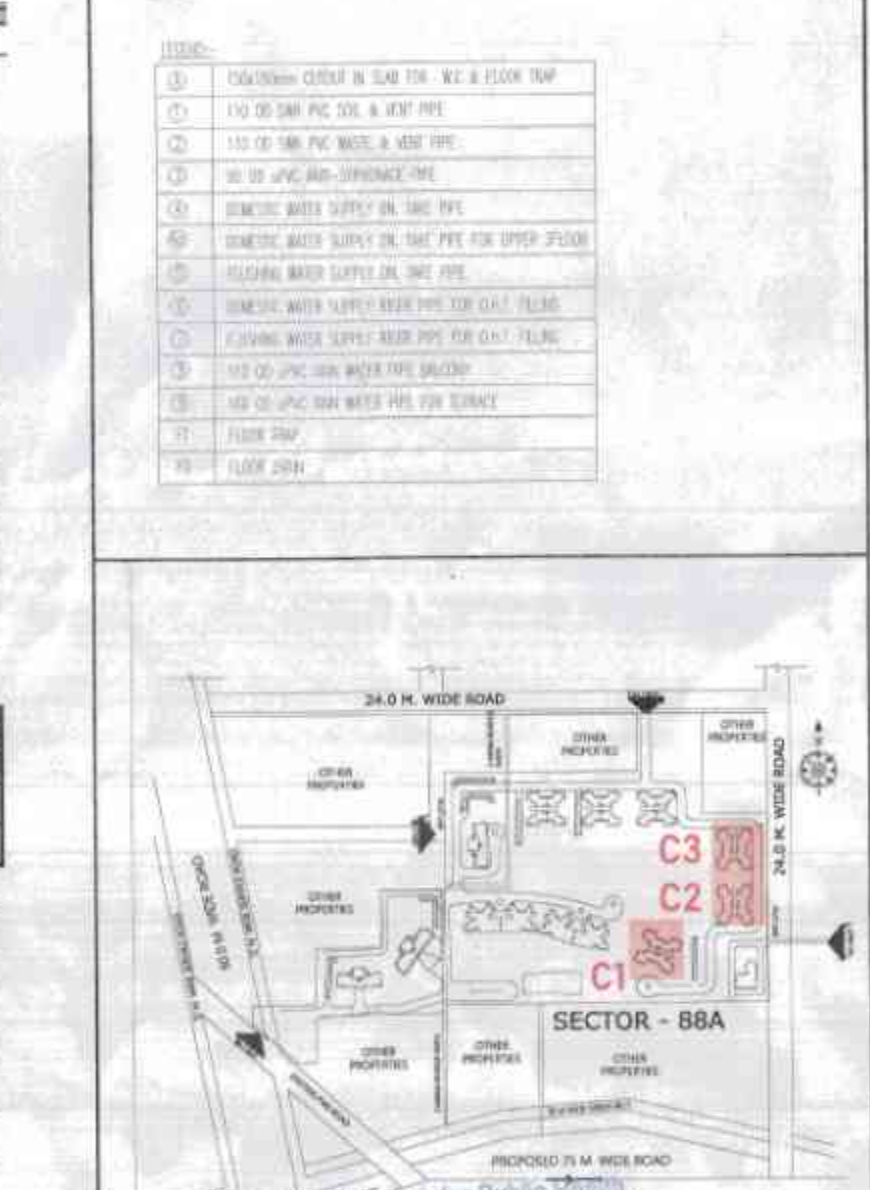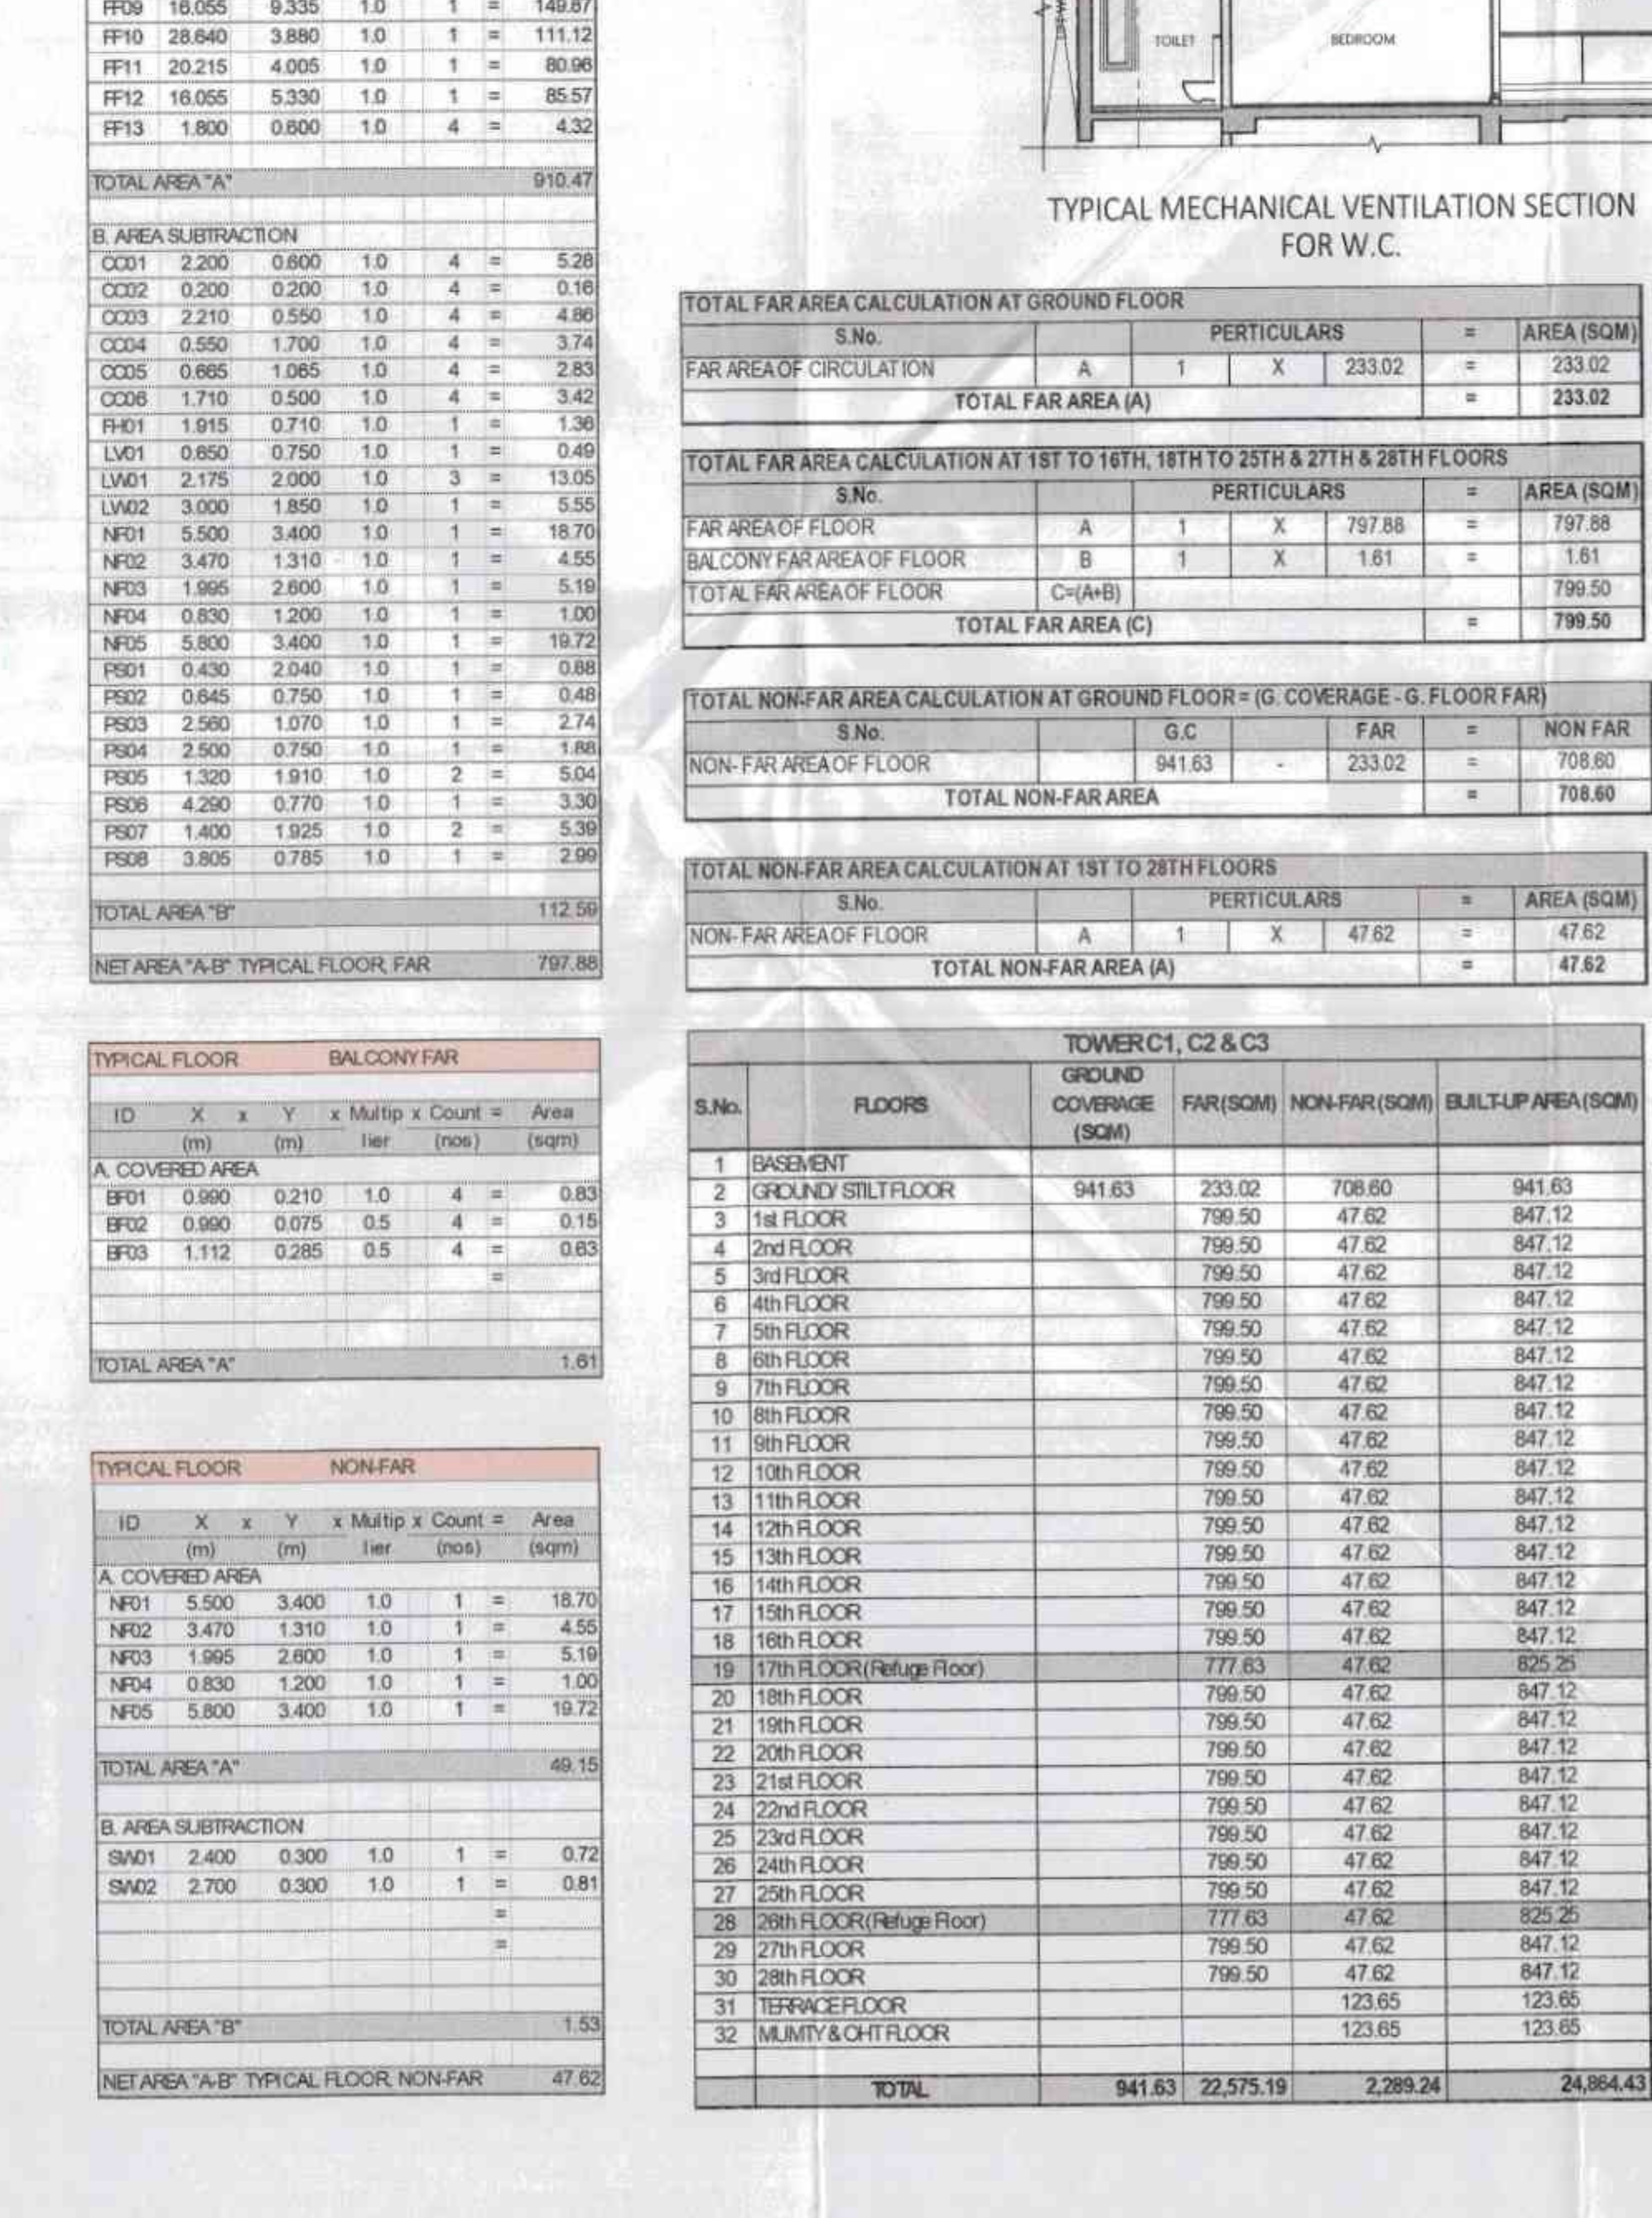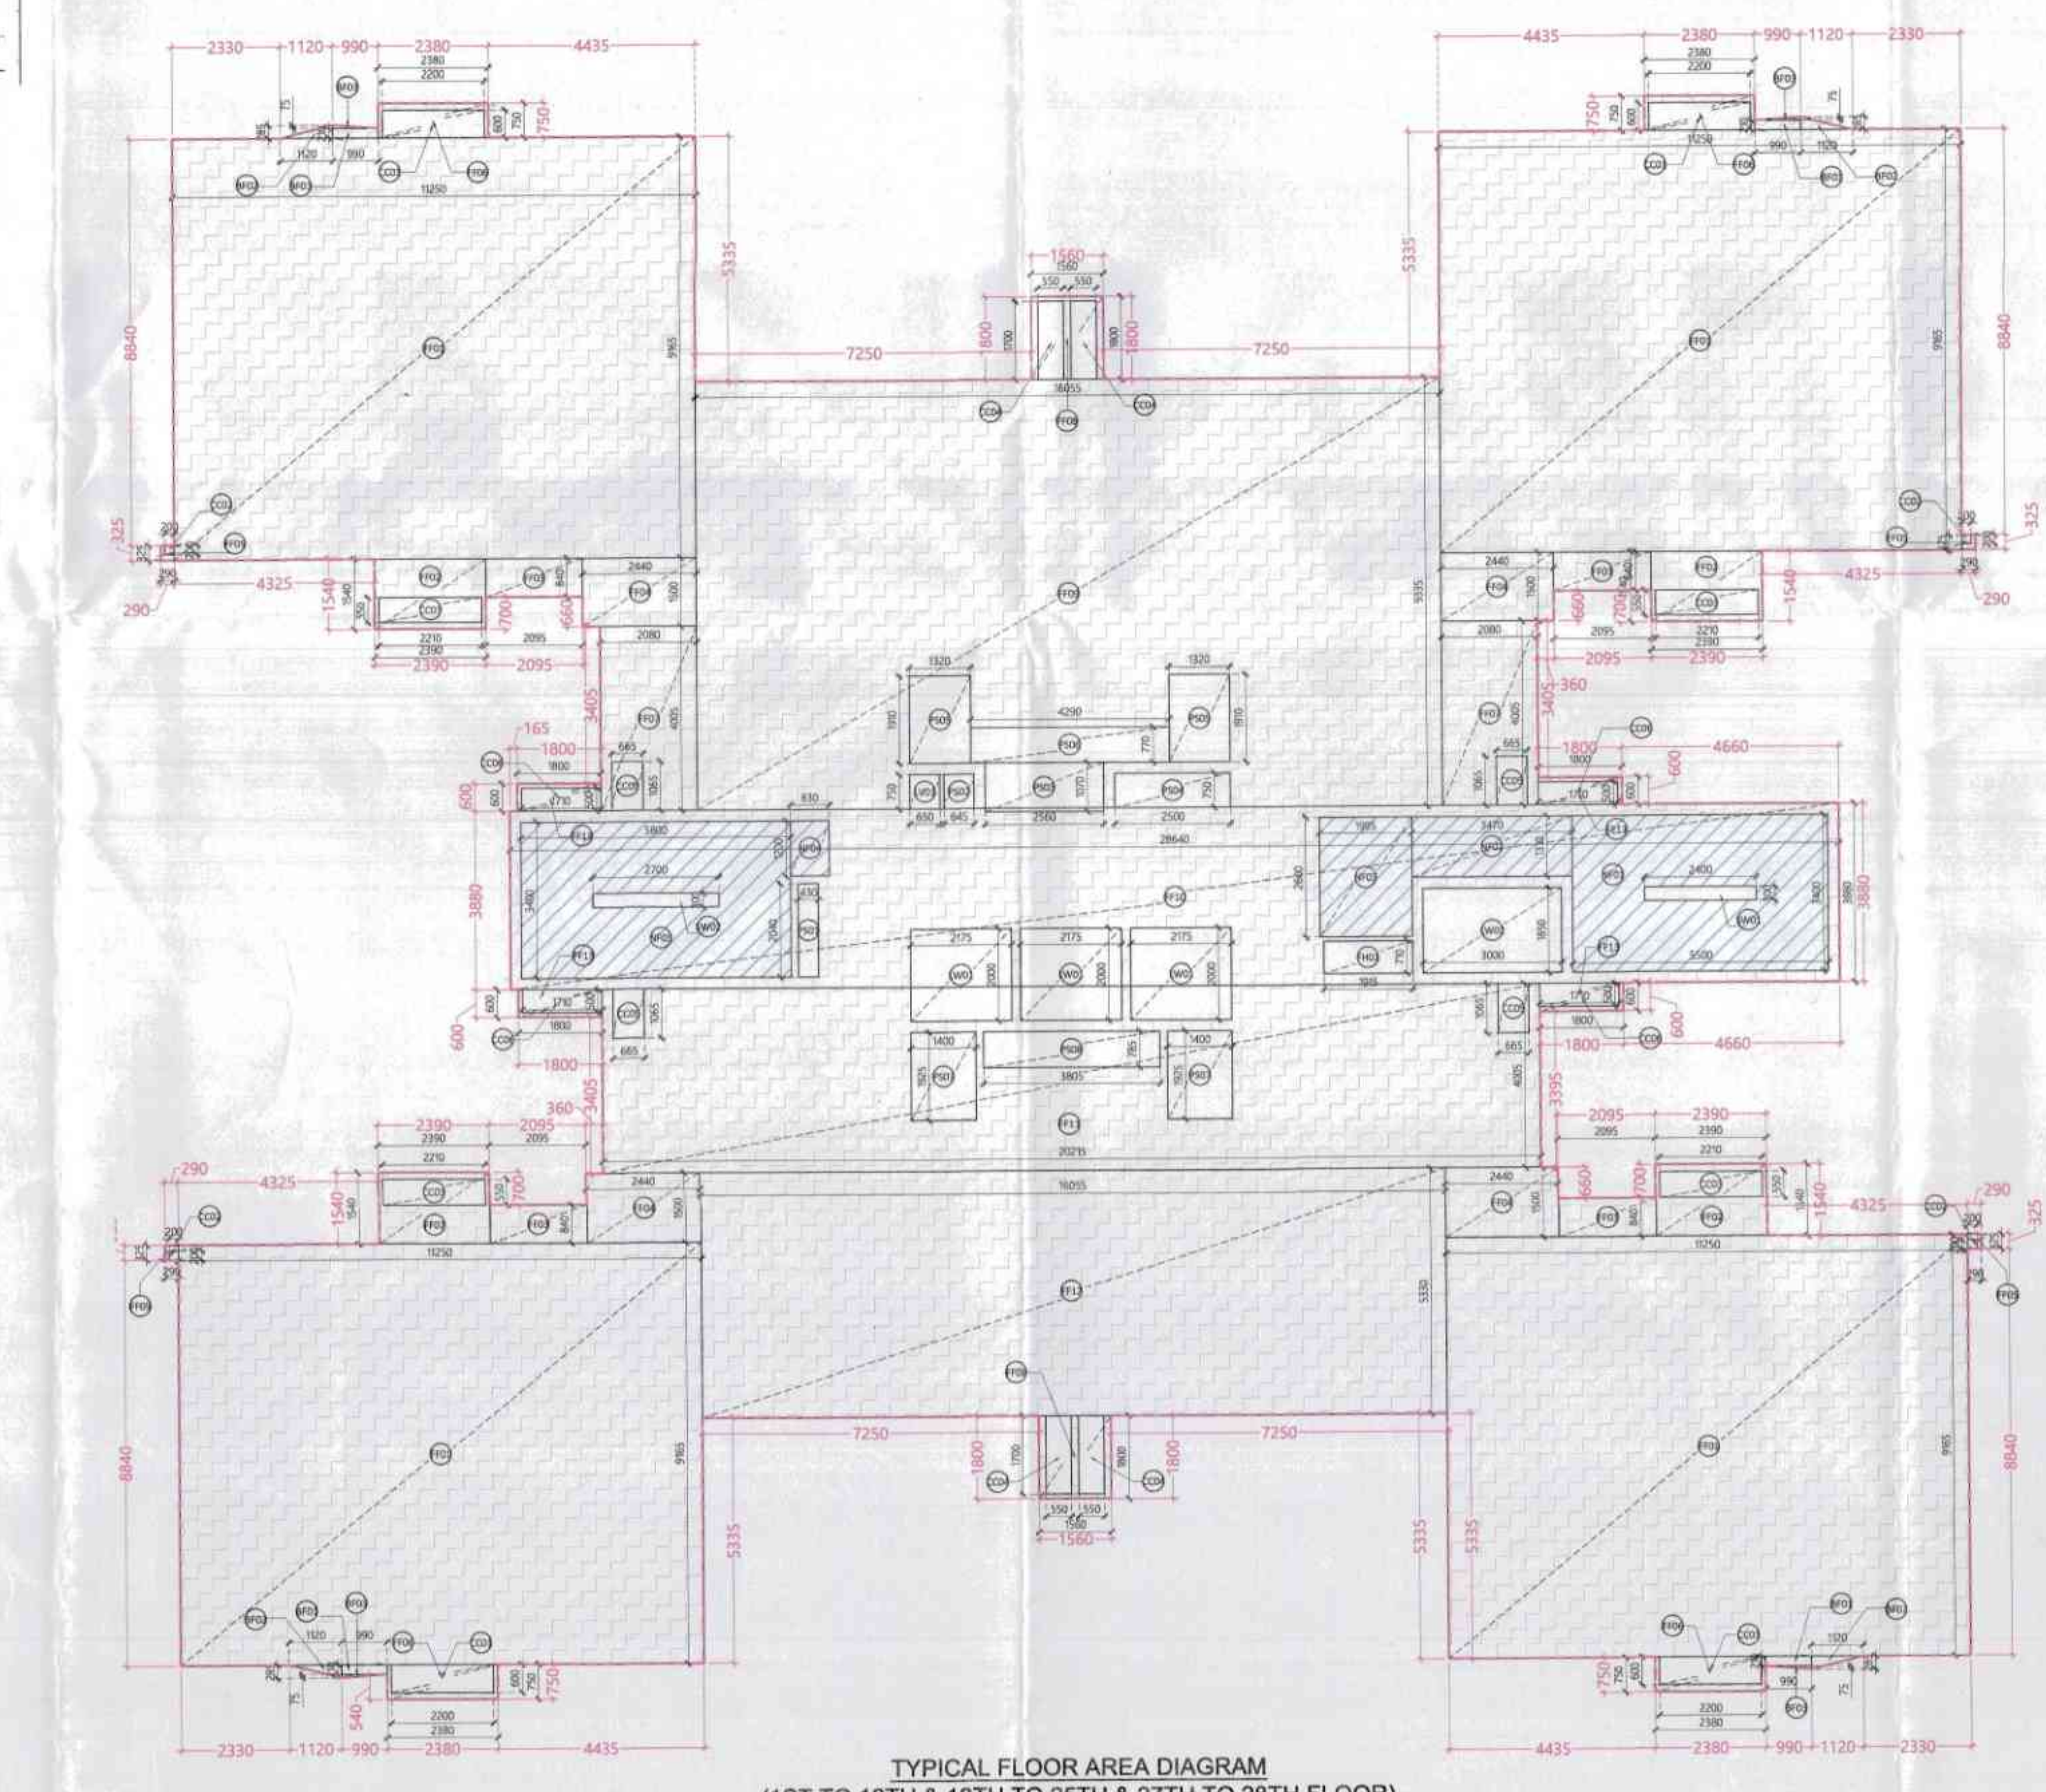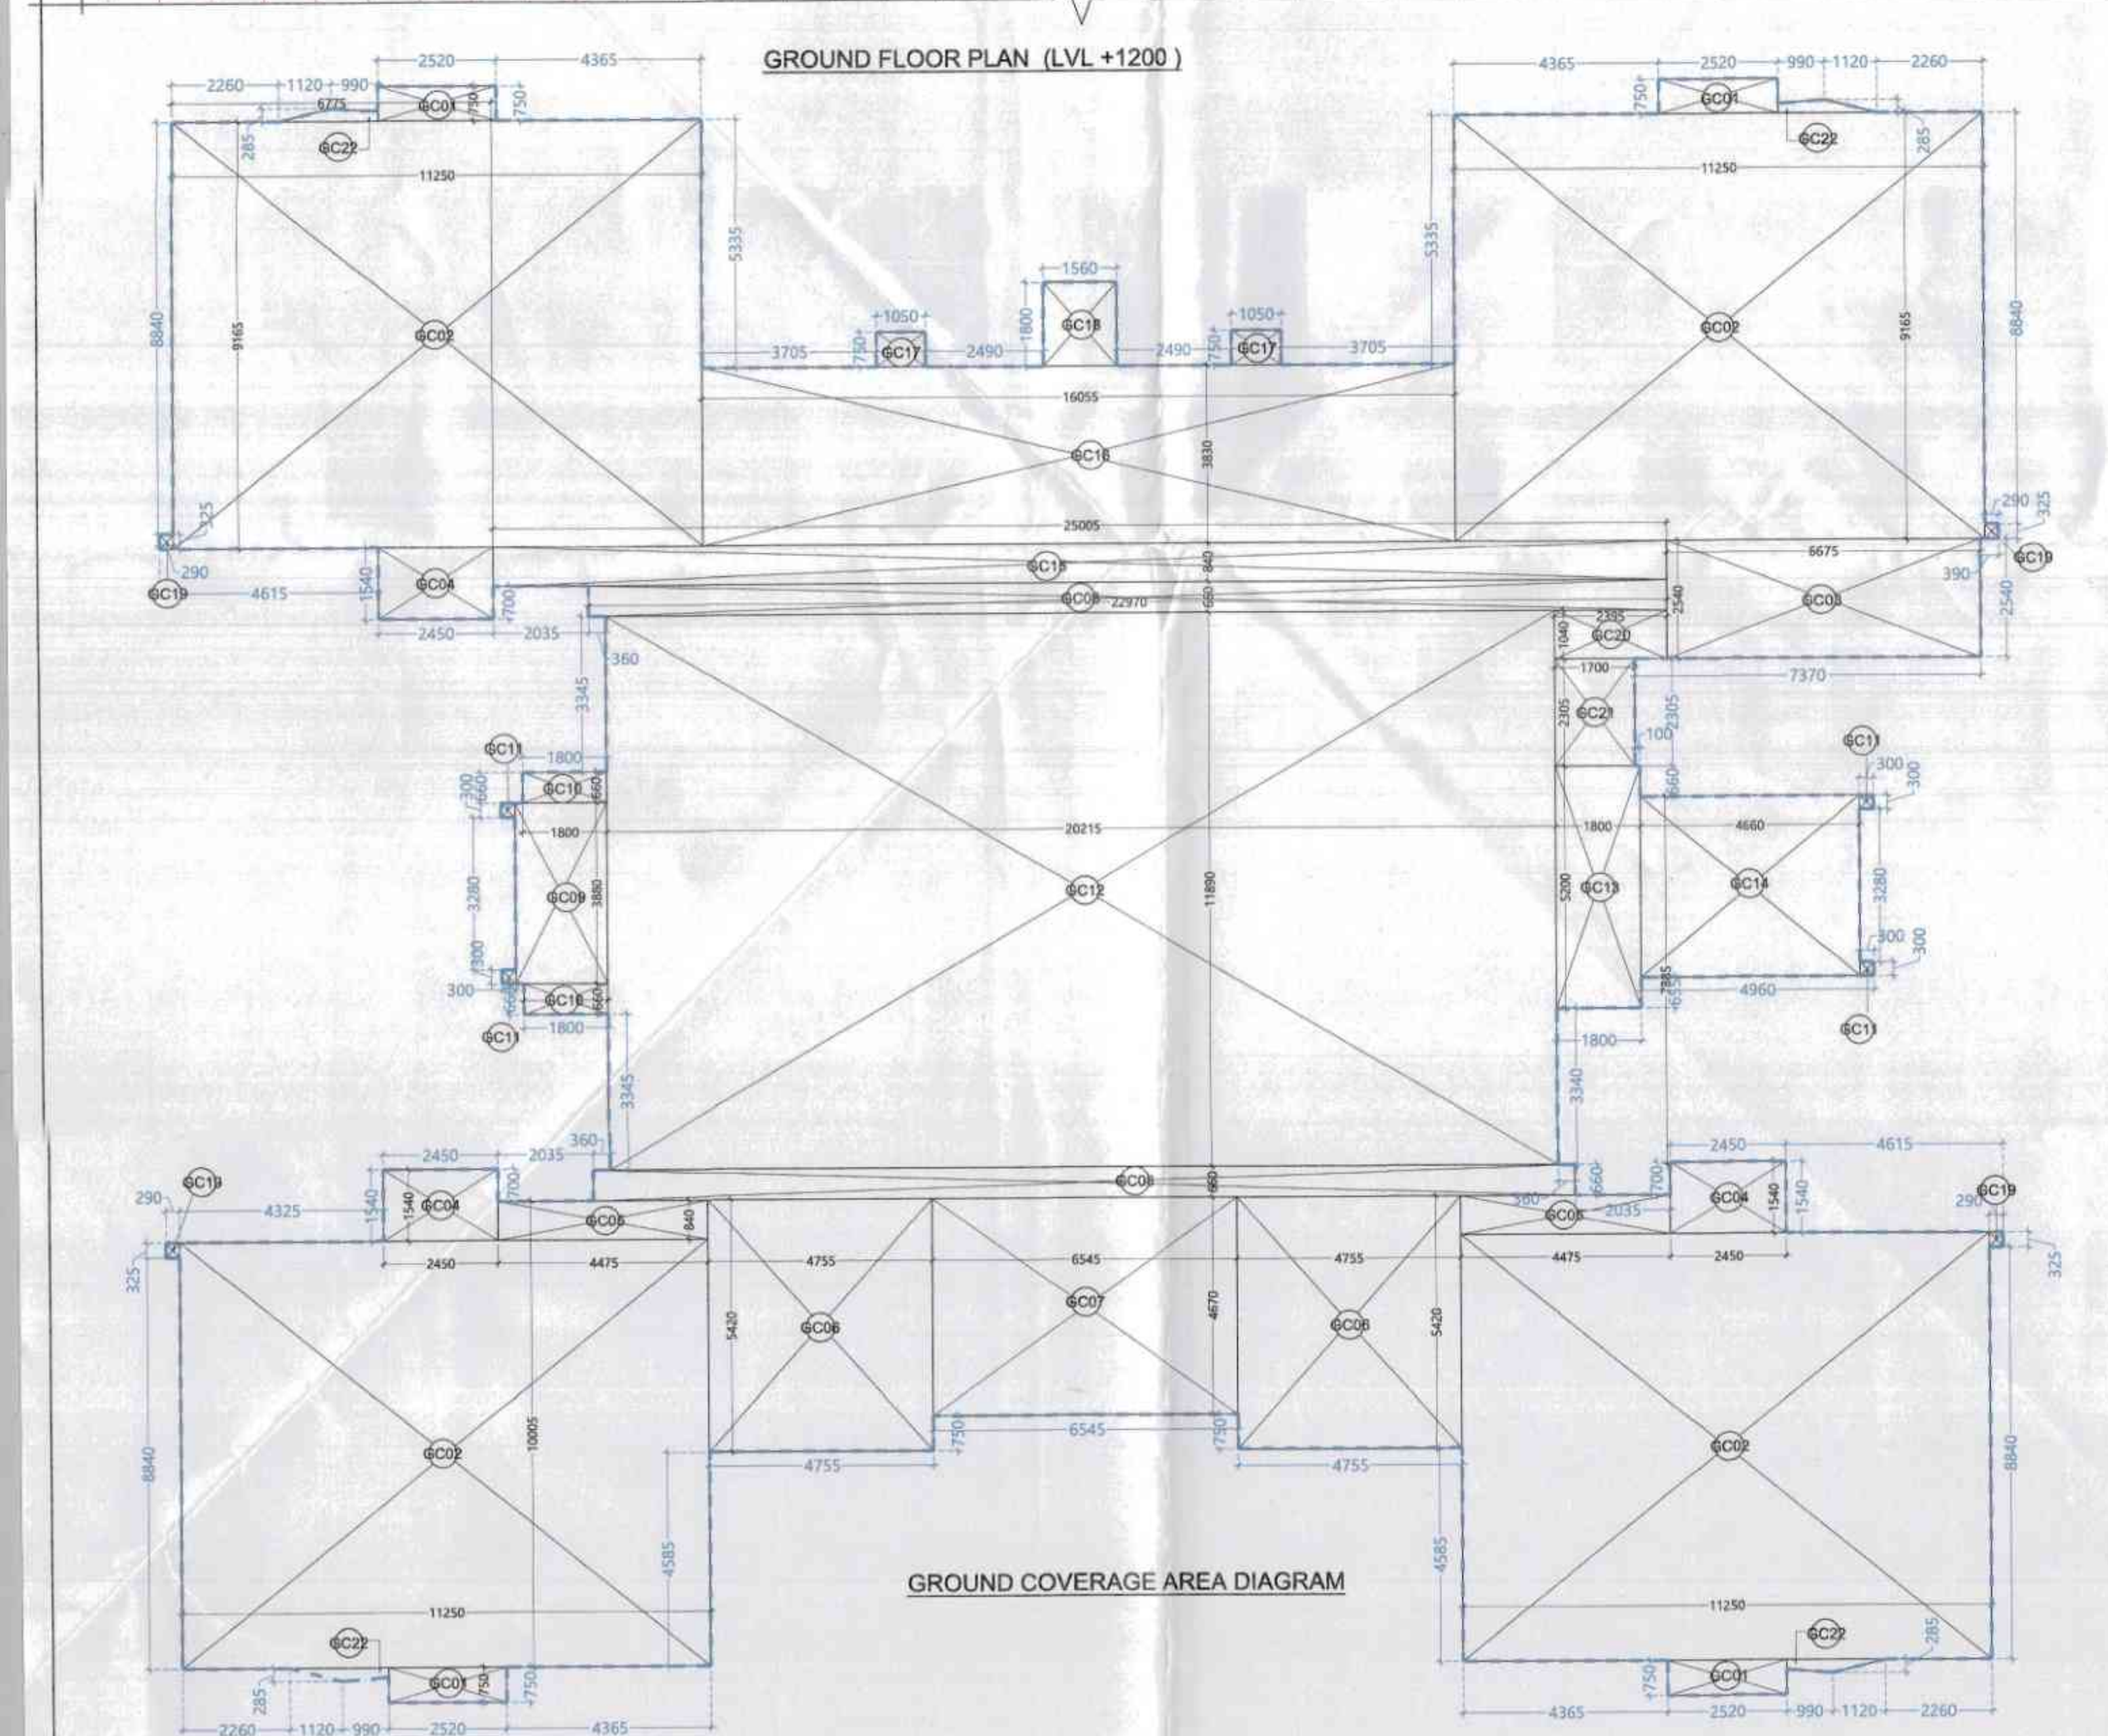

SECTOR - 88

SUBMISSION DRAWING

OWNER
M/S. ASHIANA LANDCRAFT REALTY PRIVATE LTD.

for Civil Engineer-I
HSVP, Pandhukula

REVISED BUILDING PLAN FOR GROUP HOUSING
COLONY OVER AN AREA MEASURING 24.125 ACRES

(LICENCE NO.42 OF 2013 DATED 08.06.2013 &
LICENCE NO.46 OF 2013 DATED 08.06.2013) IN THE
REVENUE ESTATE OF VILLAGE HARSARU,SECTOR
-88A,GURUGRAM

SCALE A0/1:100	DATE 12.09.2025	
DRAWING TITLE		


DRAWING TITLE
STILT AND TYPICAL FLOOR PLAN
TOWER C

Confluence


CONFLUENCE CONSULTANCY SERVICES
F-1, First Floor, Mira Corporate Suites, Ishwar Nagar, New Delhi-65
www.confluenceworld.in | info@confluence.com
+91 11 4684508 | +91 11 4163395
Member of: IACC IISO - 4001-2600

architecture	urban design	hospitality	interiors
DRAWING NO. 3-50-101		REVISION 02	


	S-1C-101	RU
--	----------	----

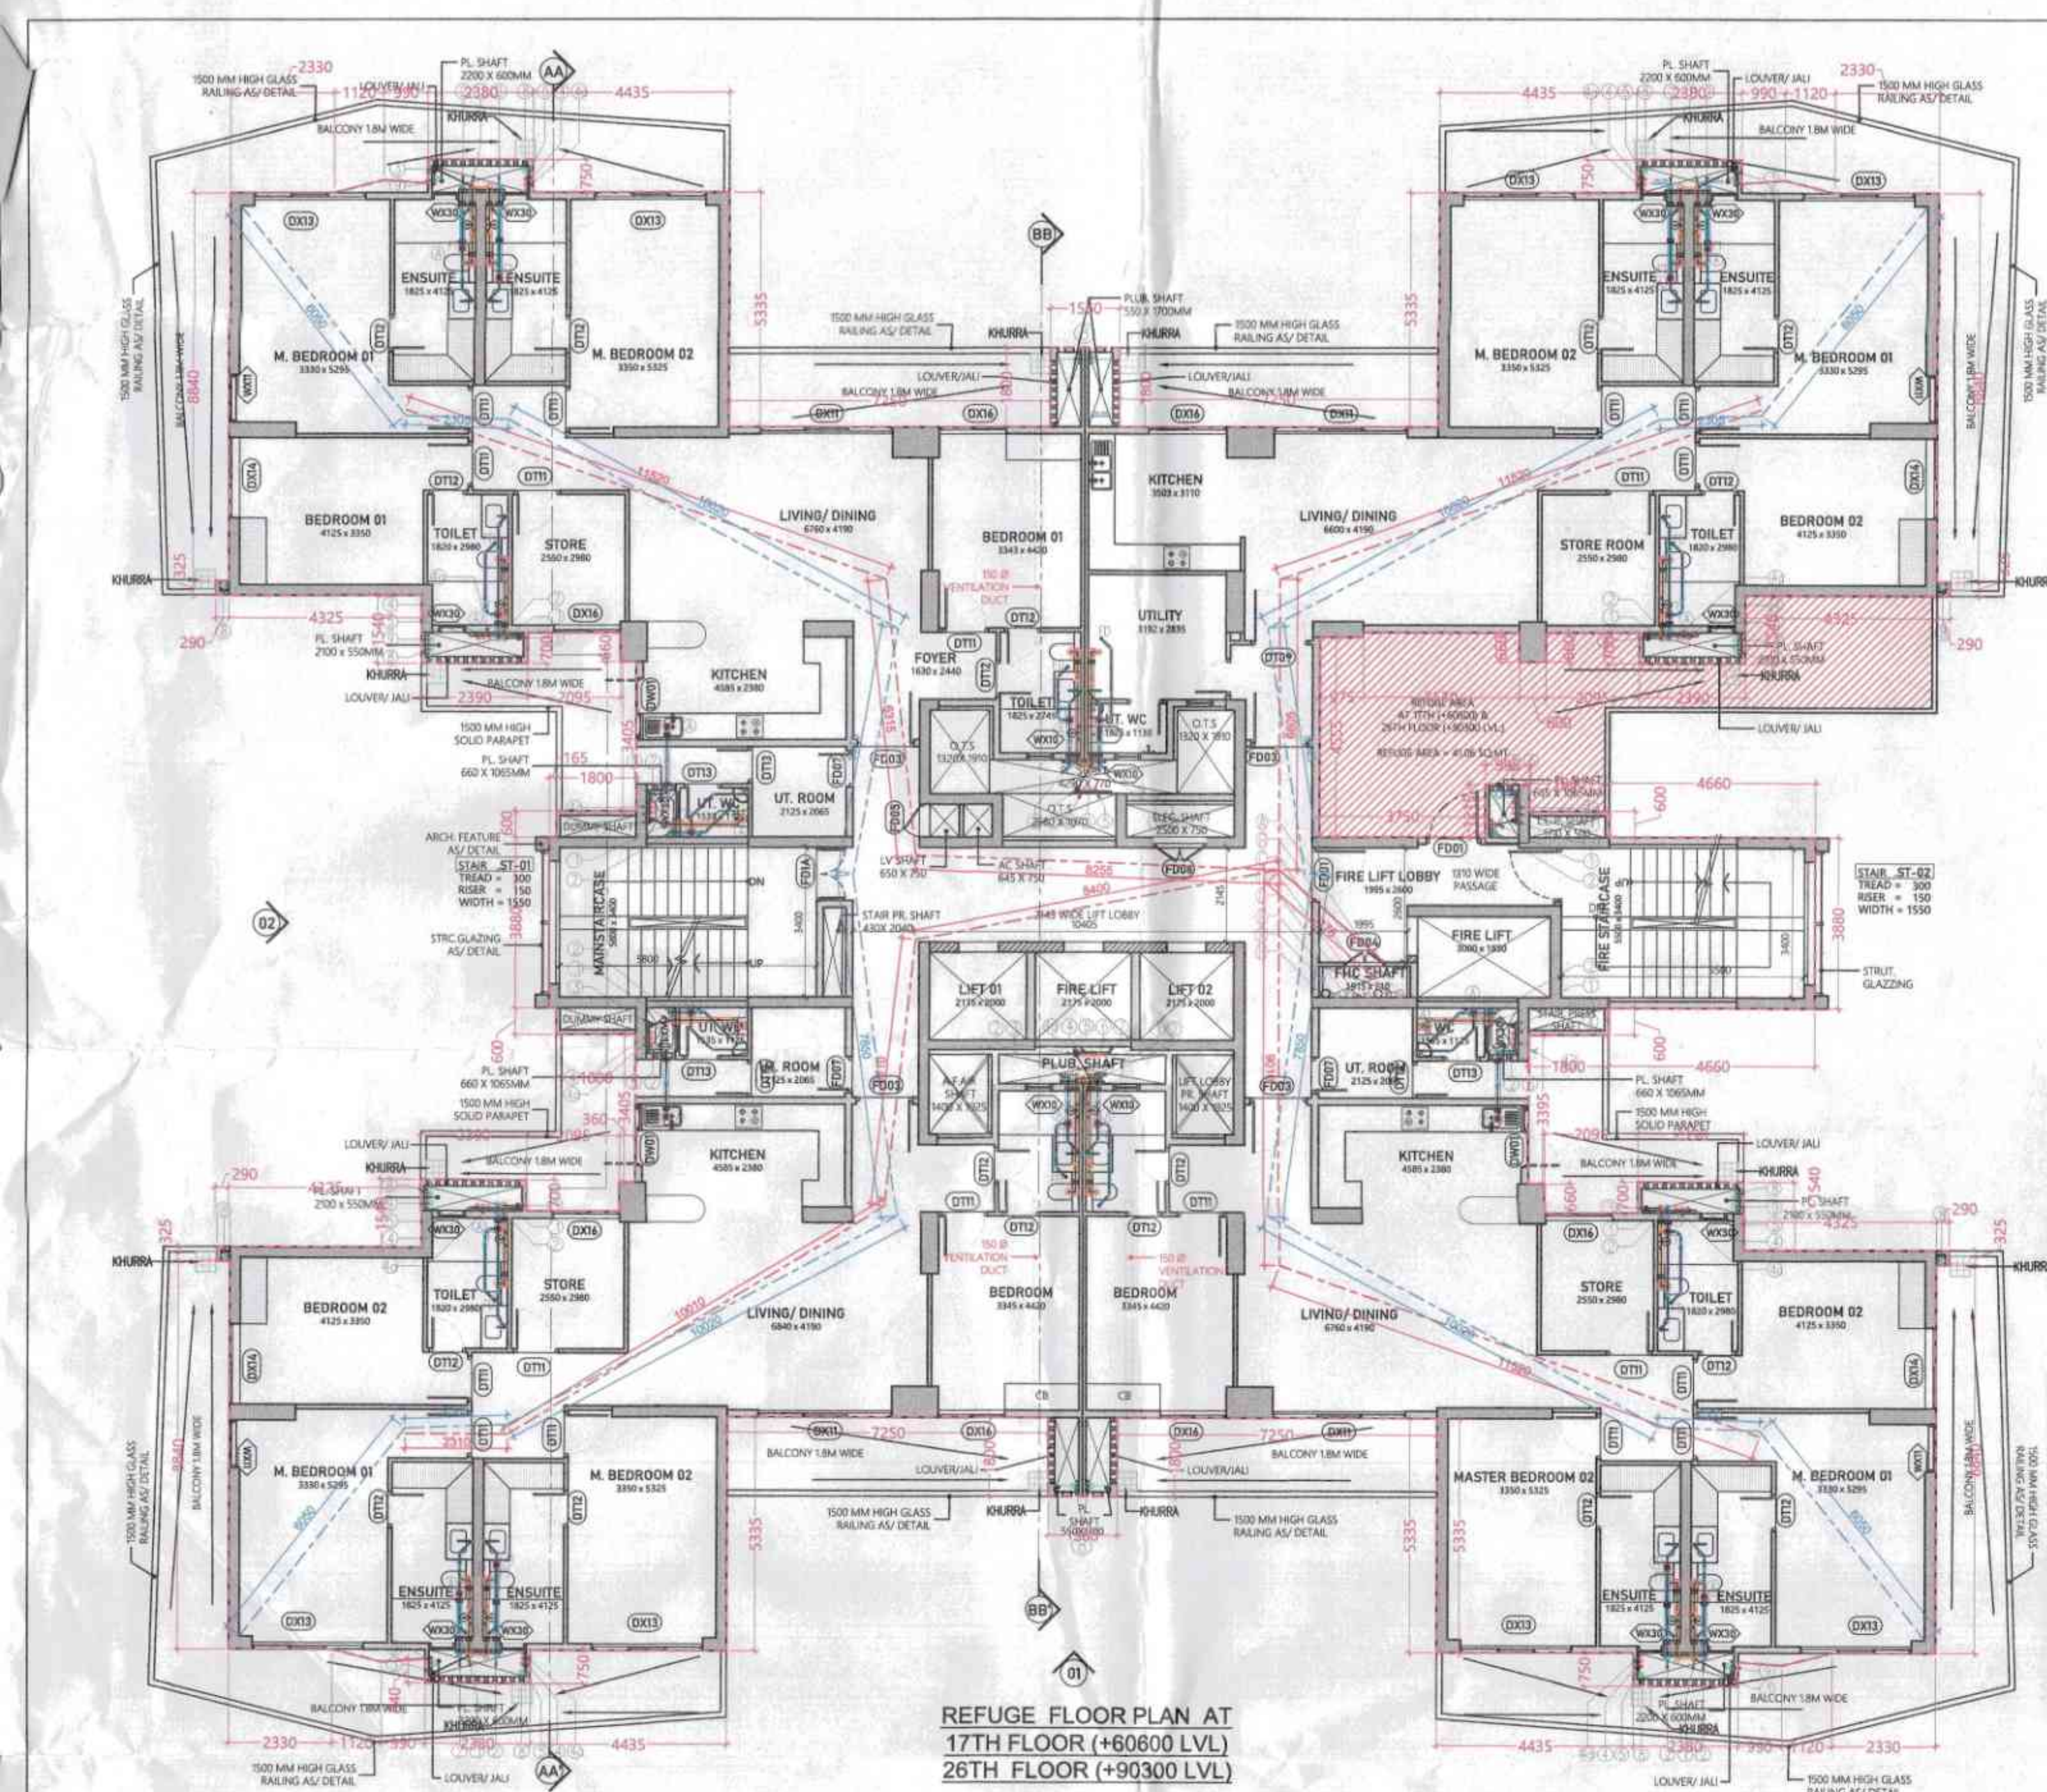


REFUGE FLOOR PLAN AT
17TH FLOOR (+60.000 LVL)
26TH FLOOR (+90.300 LVL)

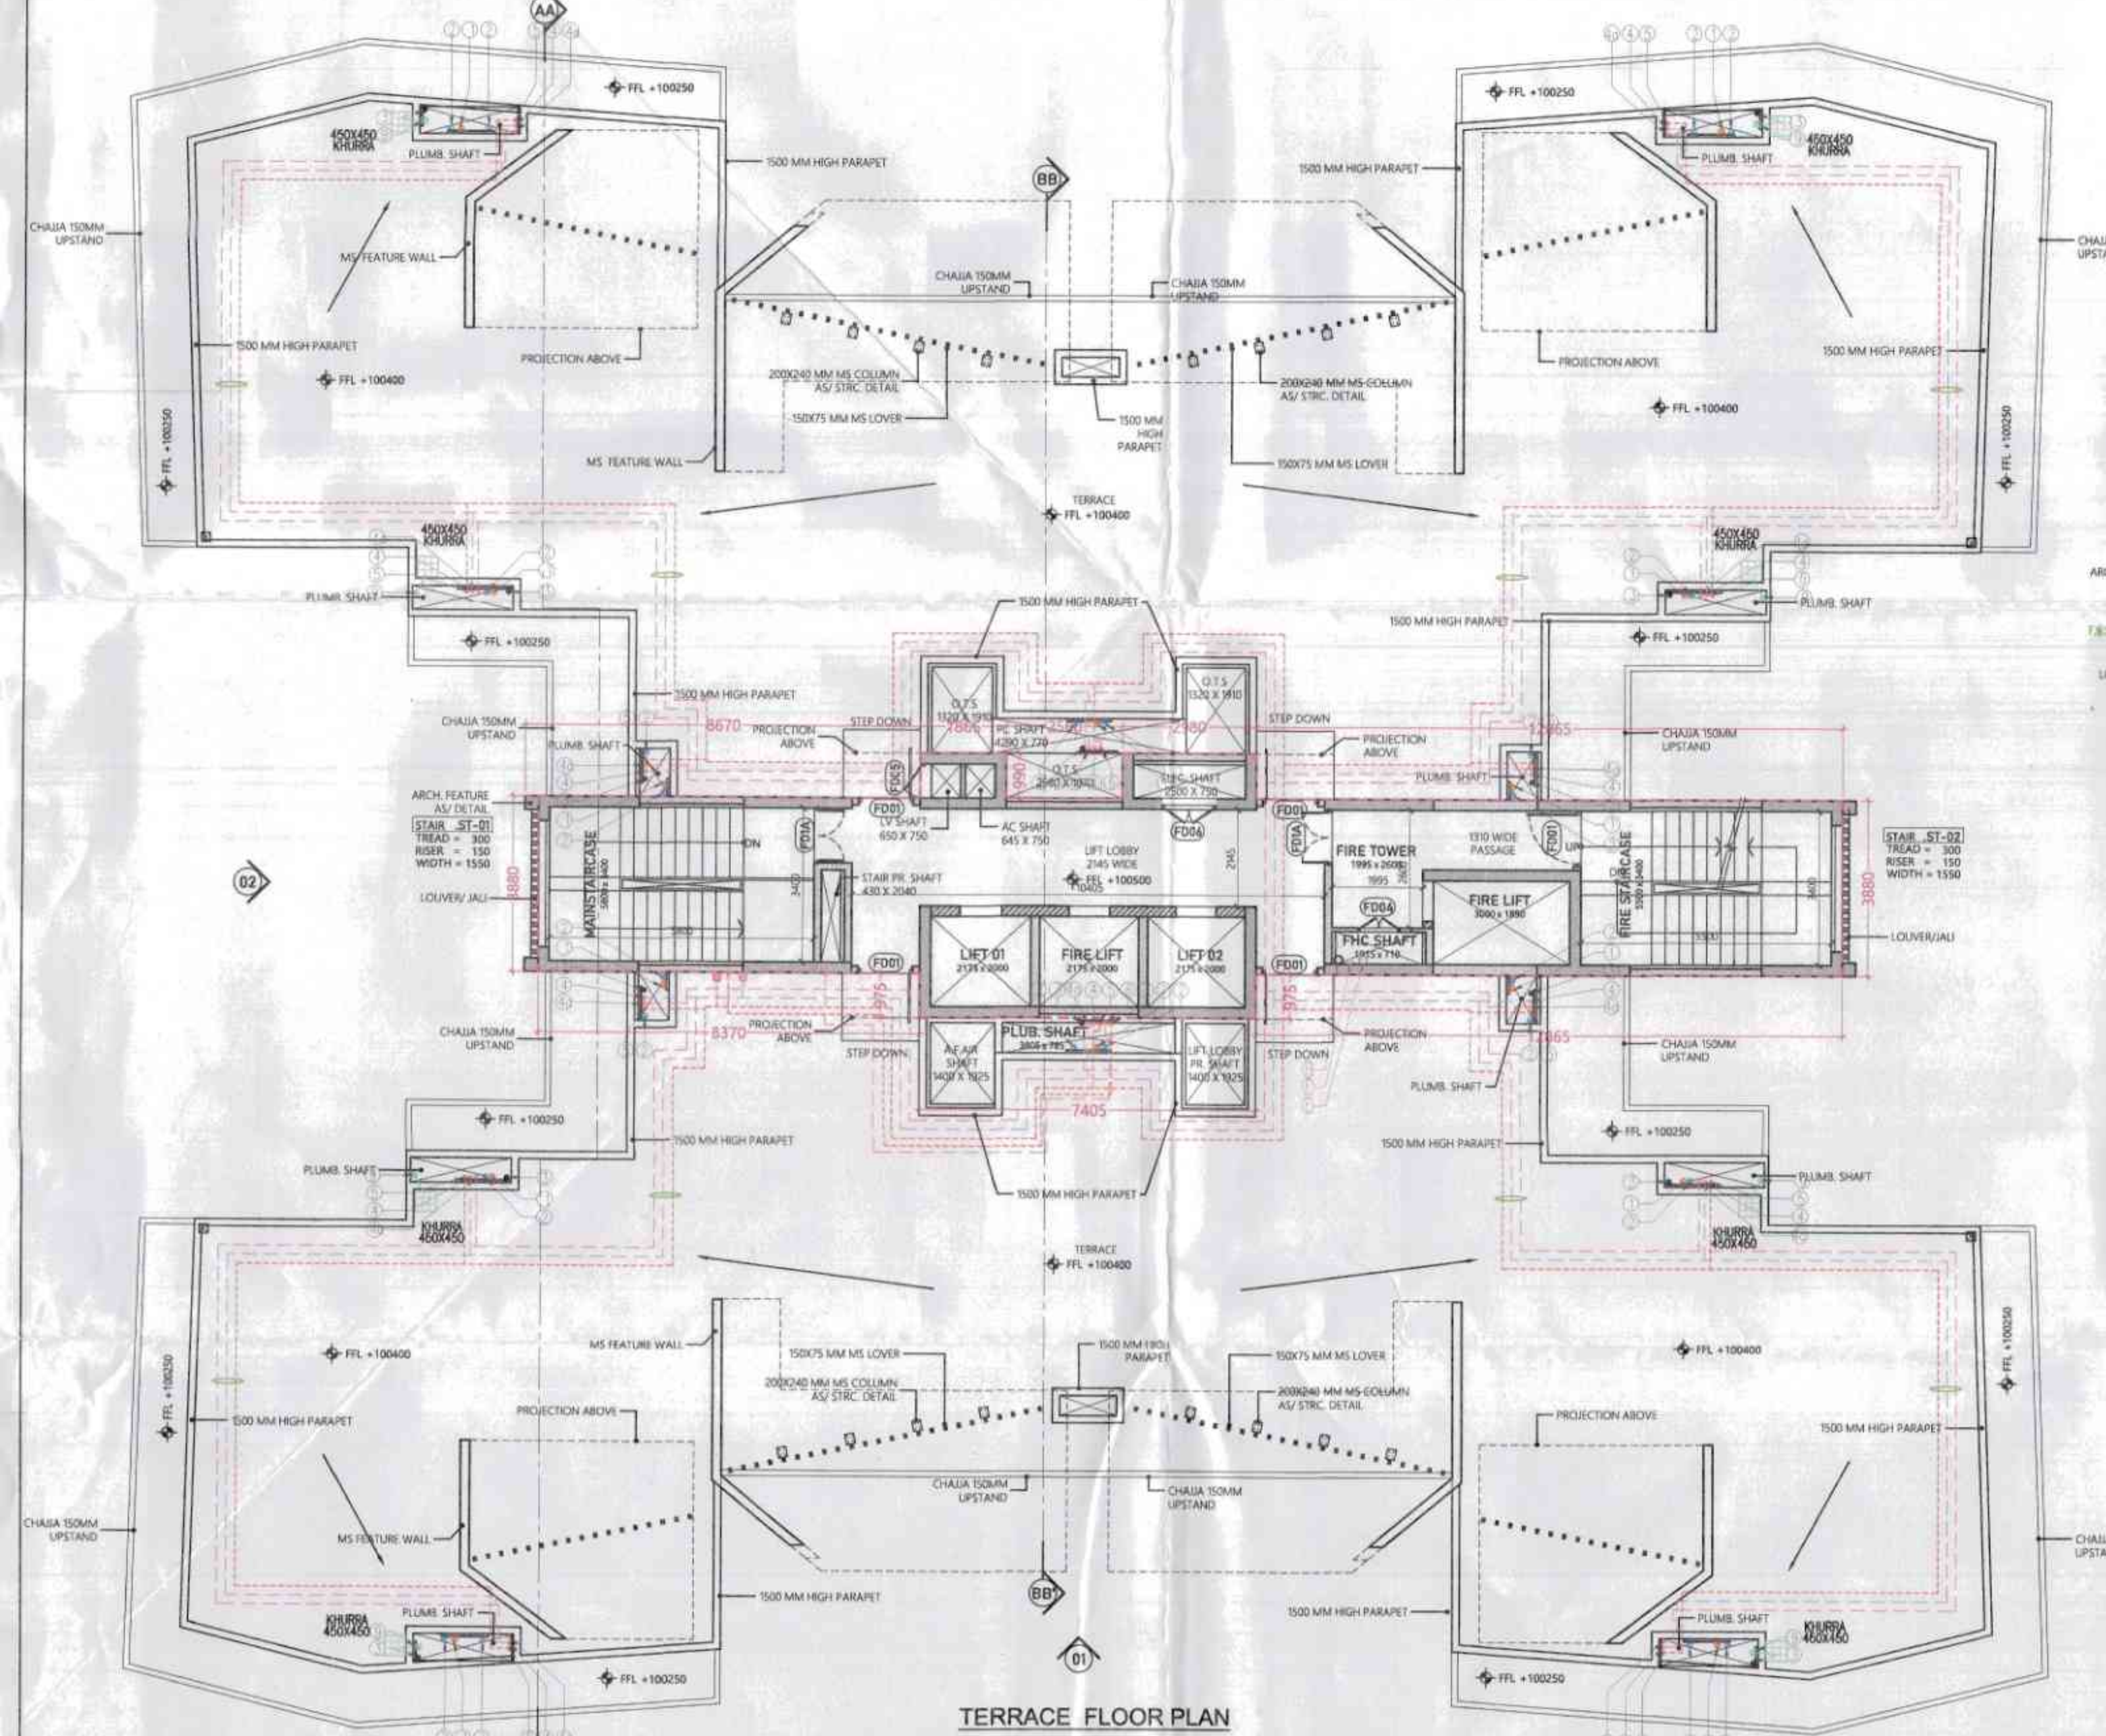


TERRACE FLOOR PLAN

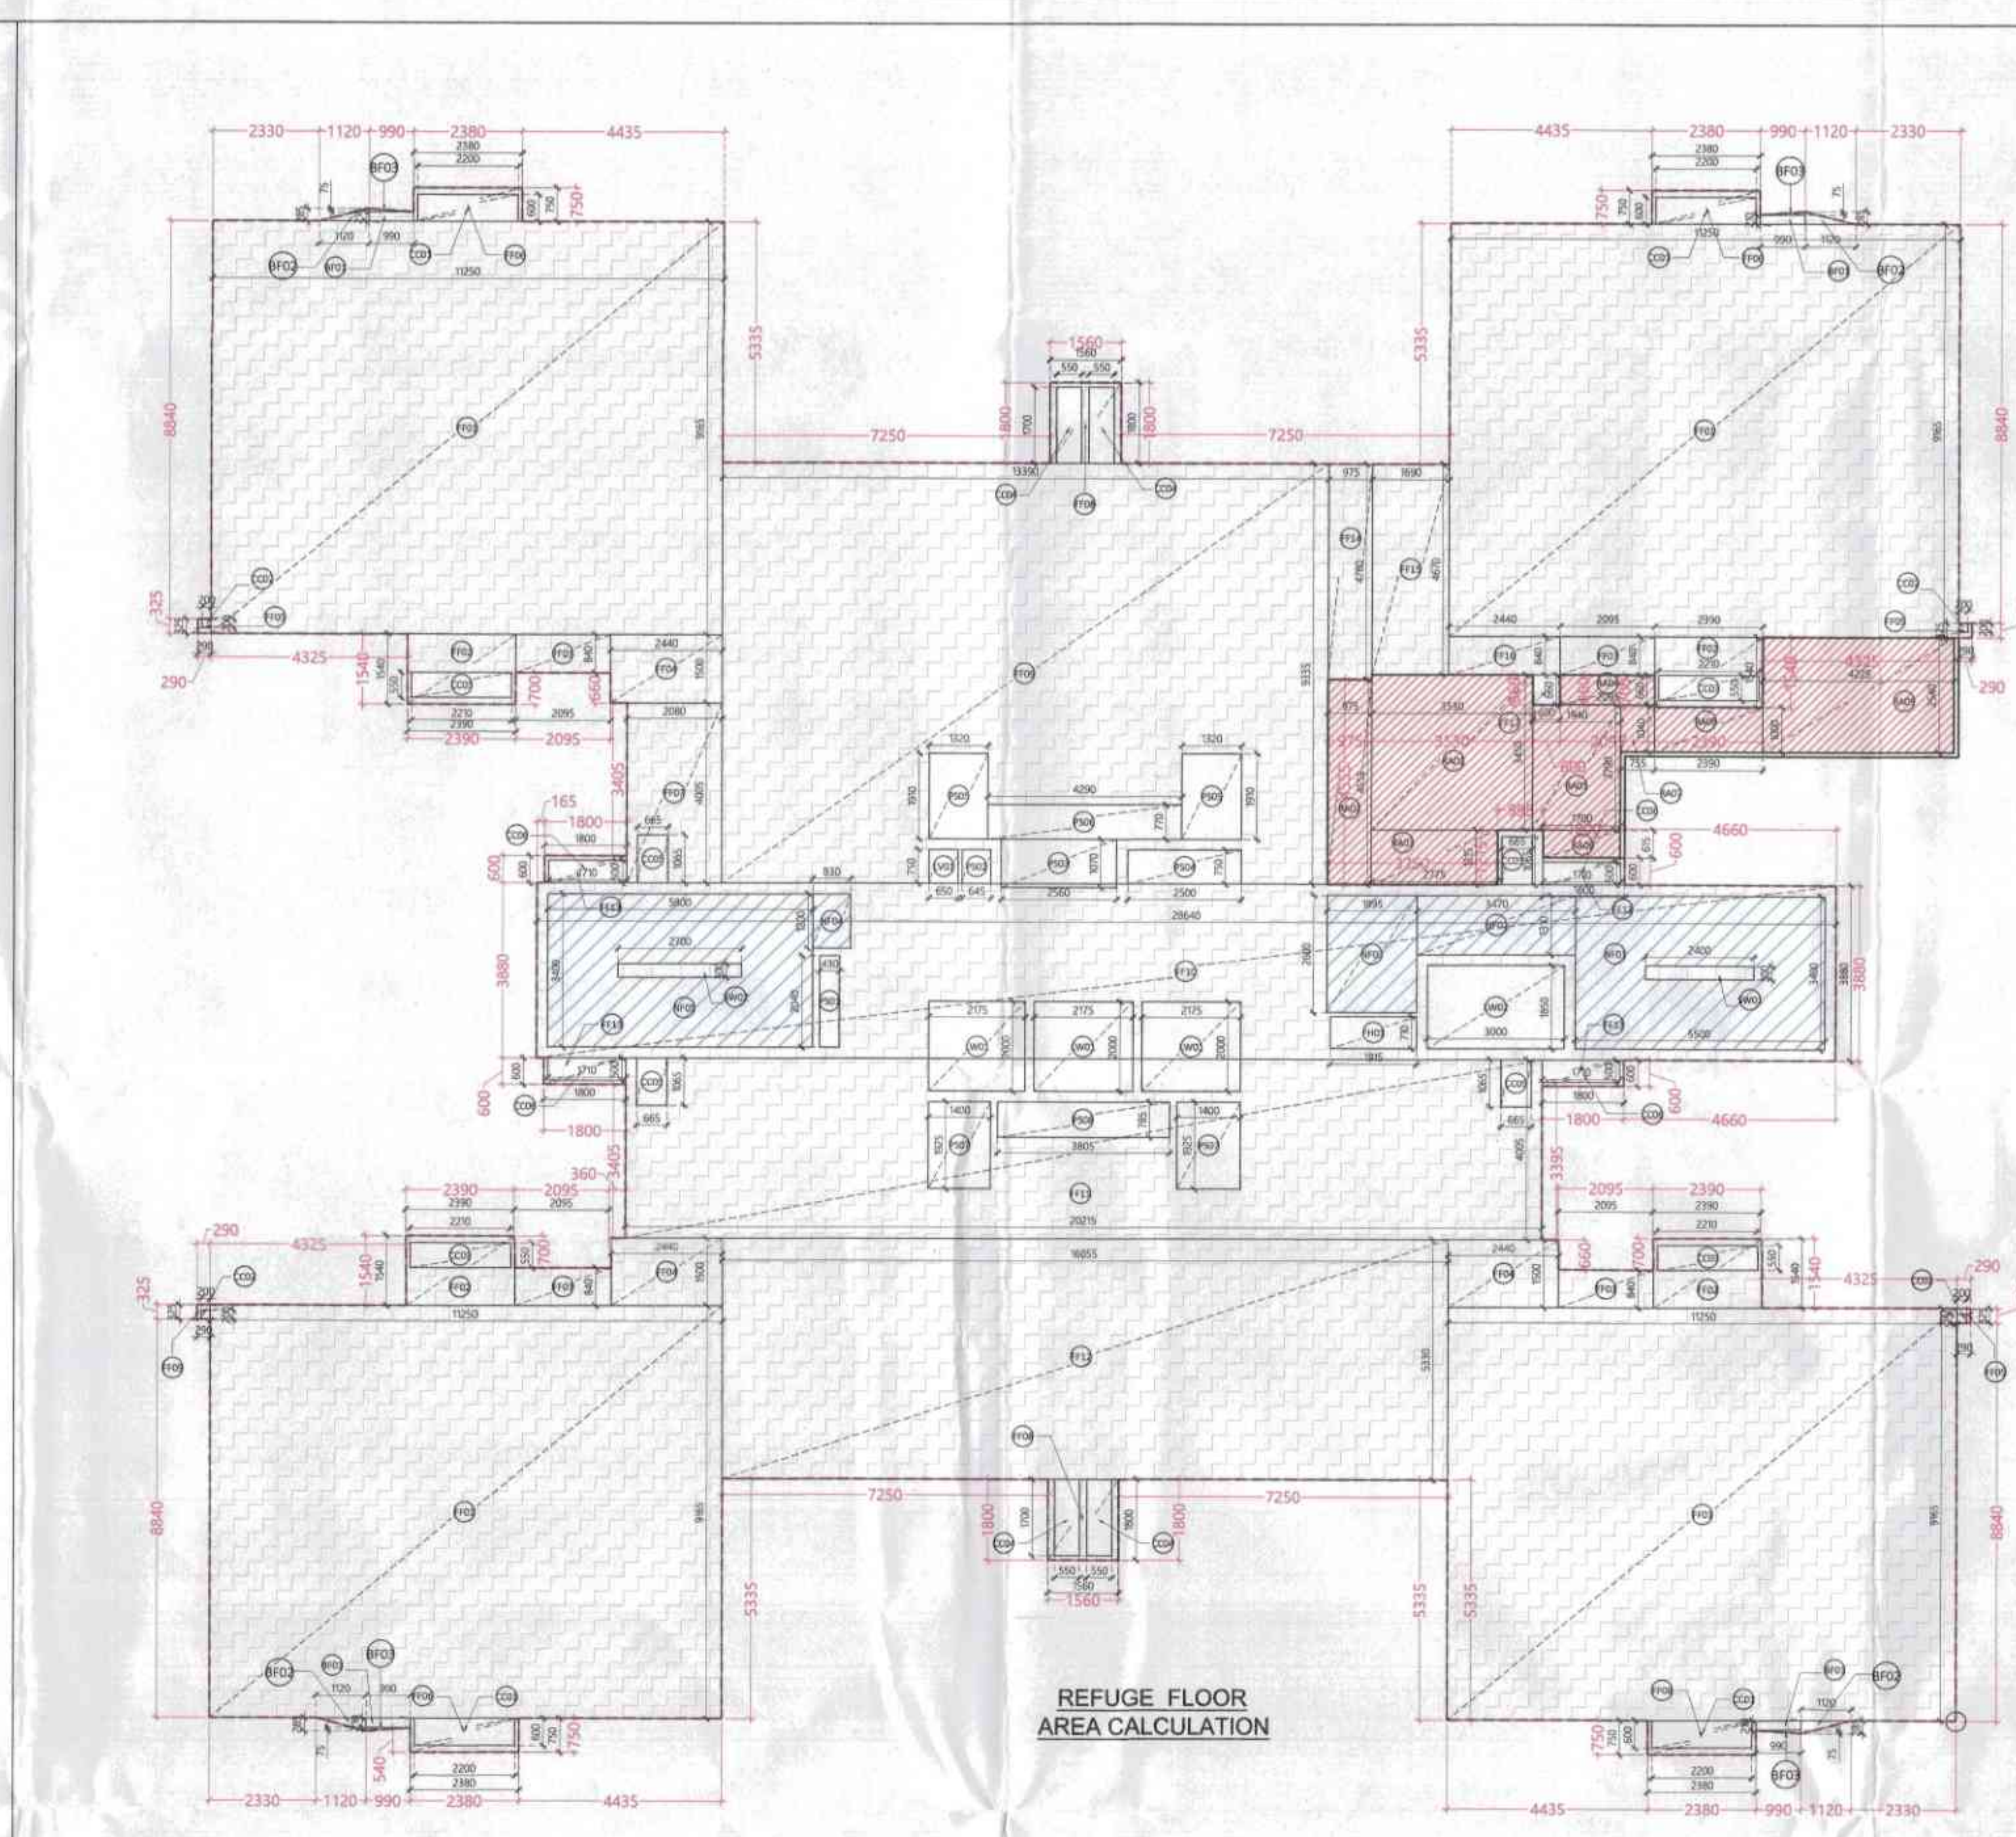

REFUGE FLOOR
AREA CALCULATION

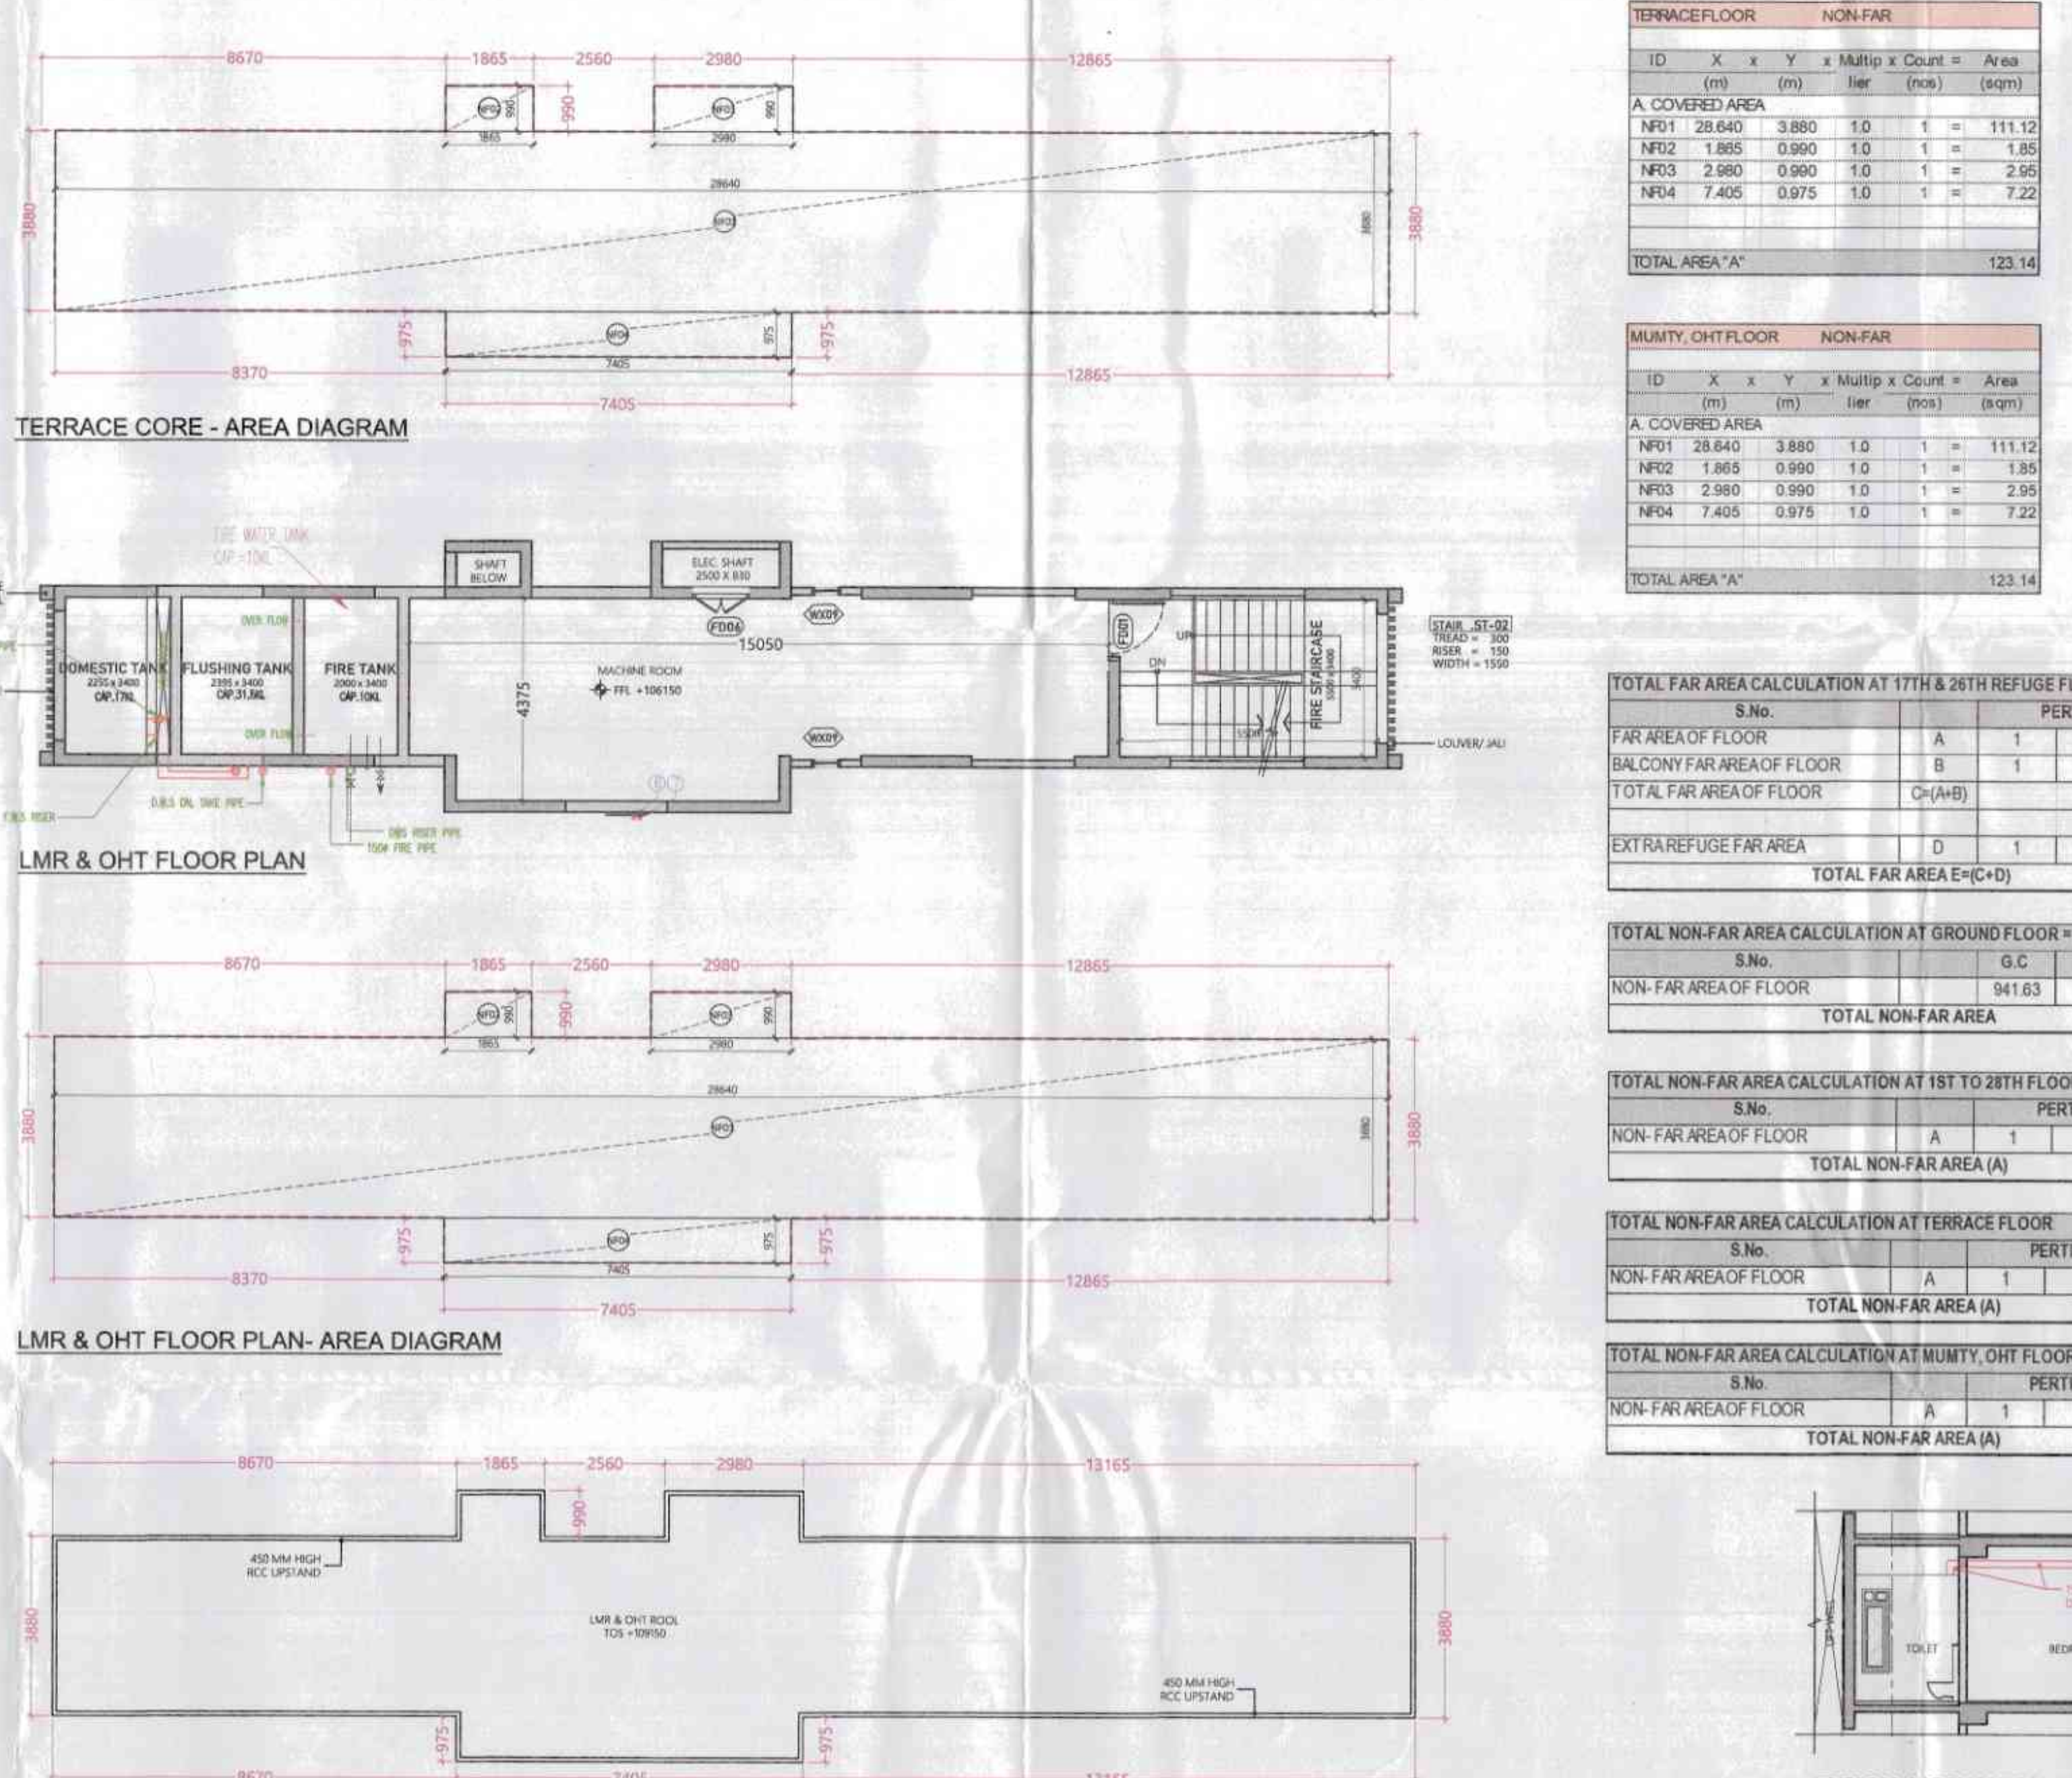

TERRACE CORE - AREA DIAGRAM

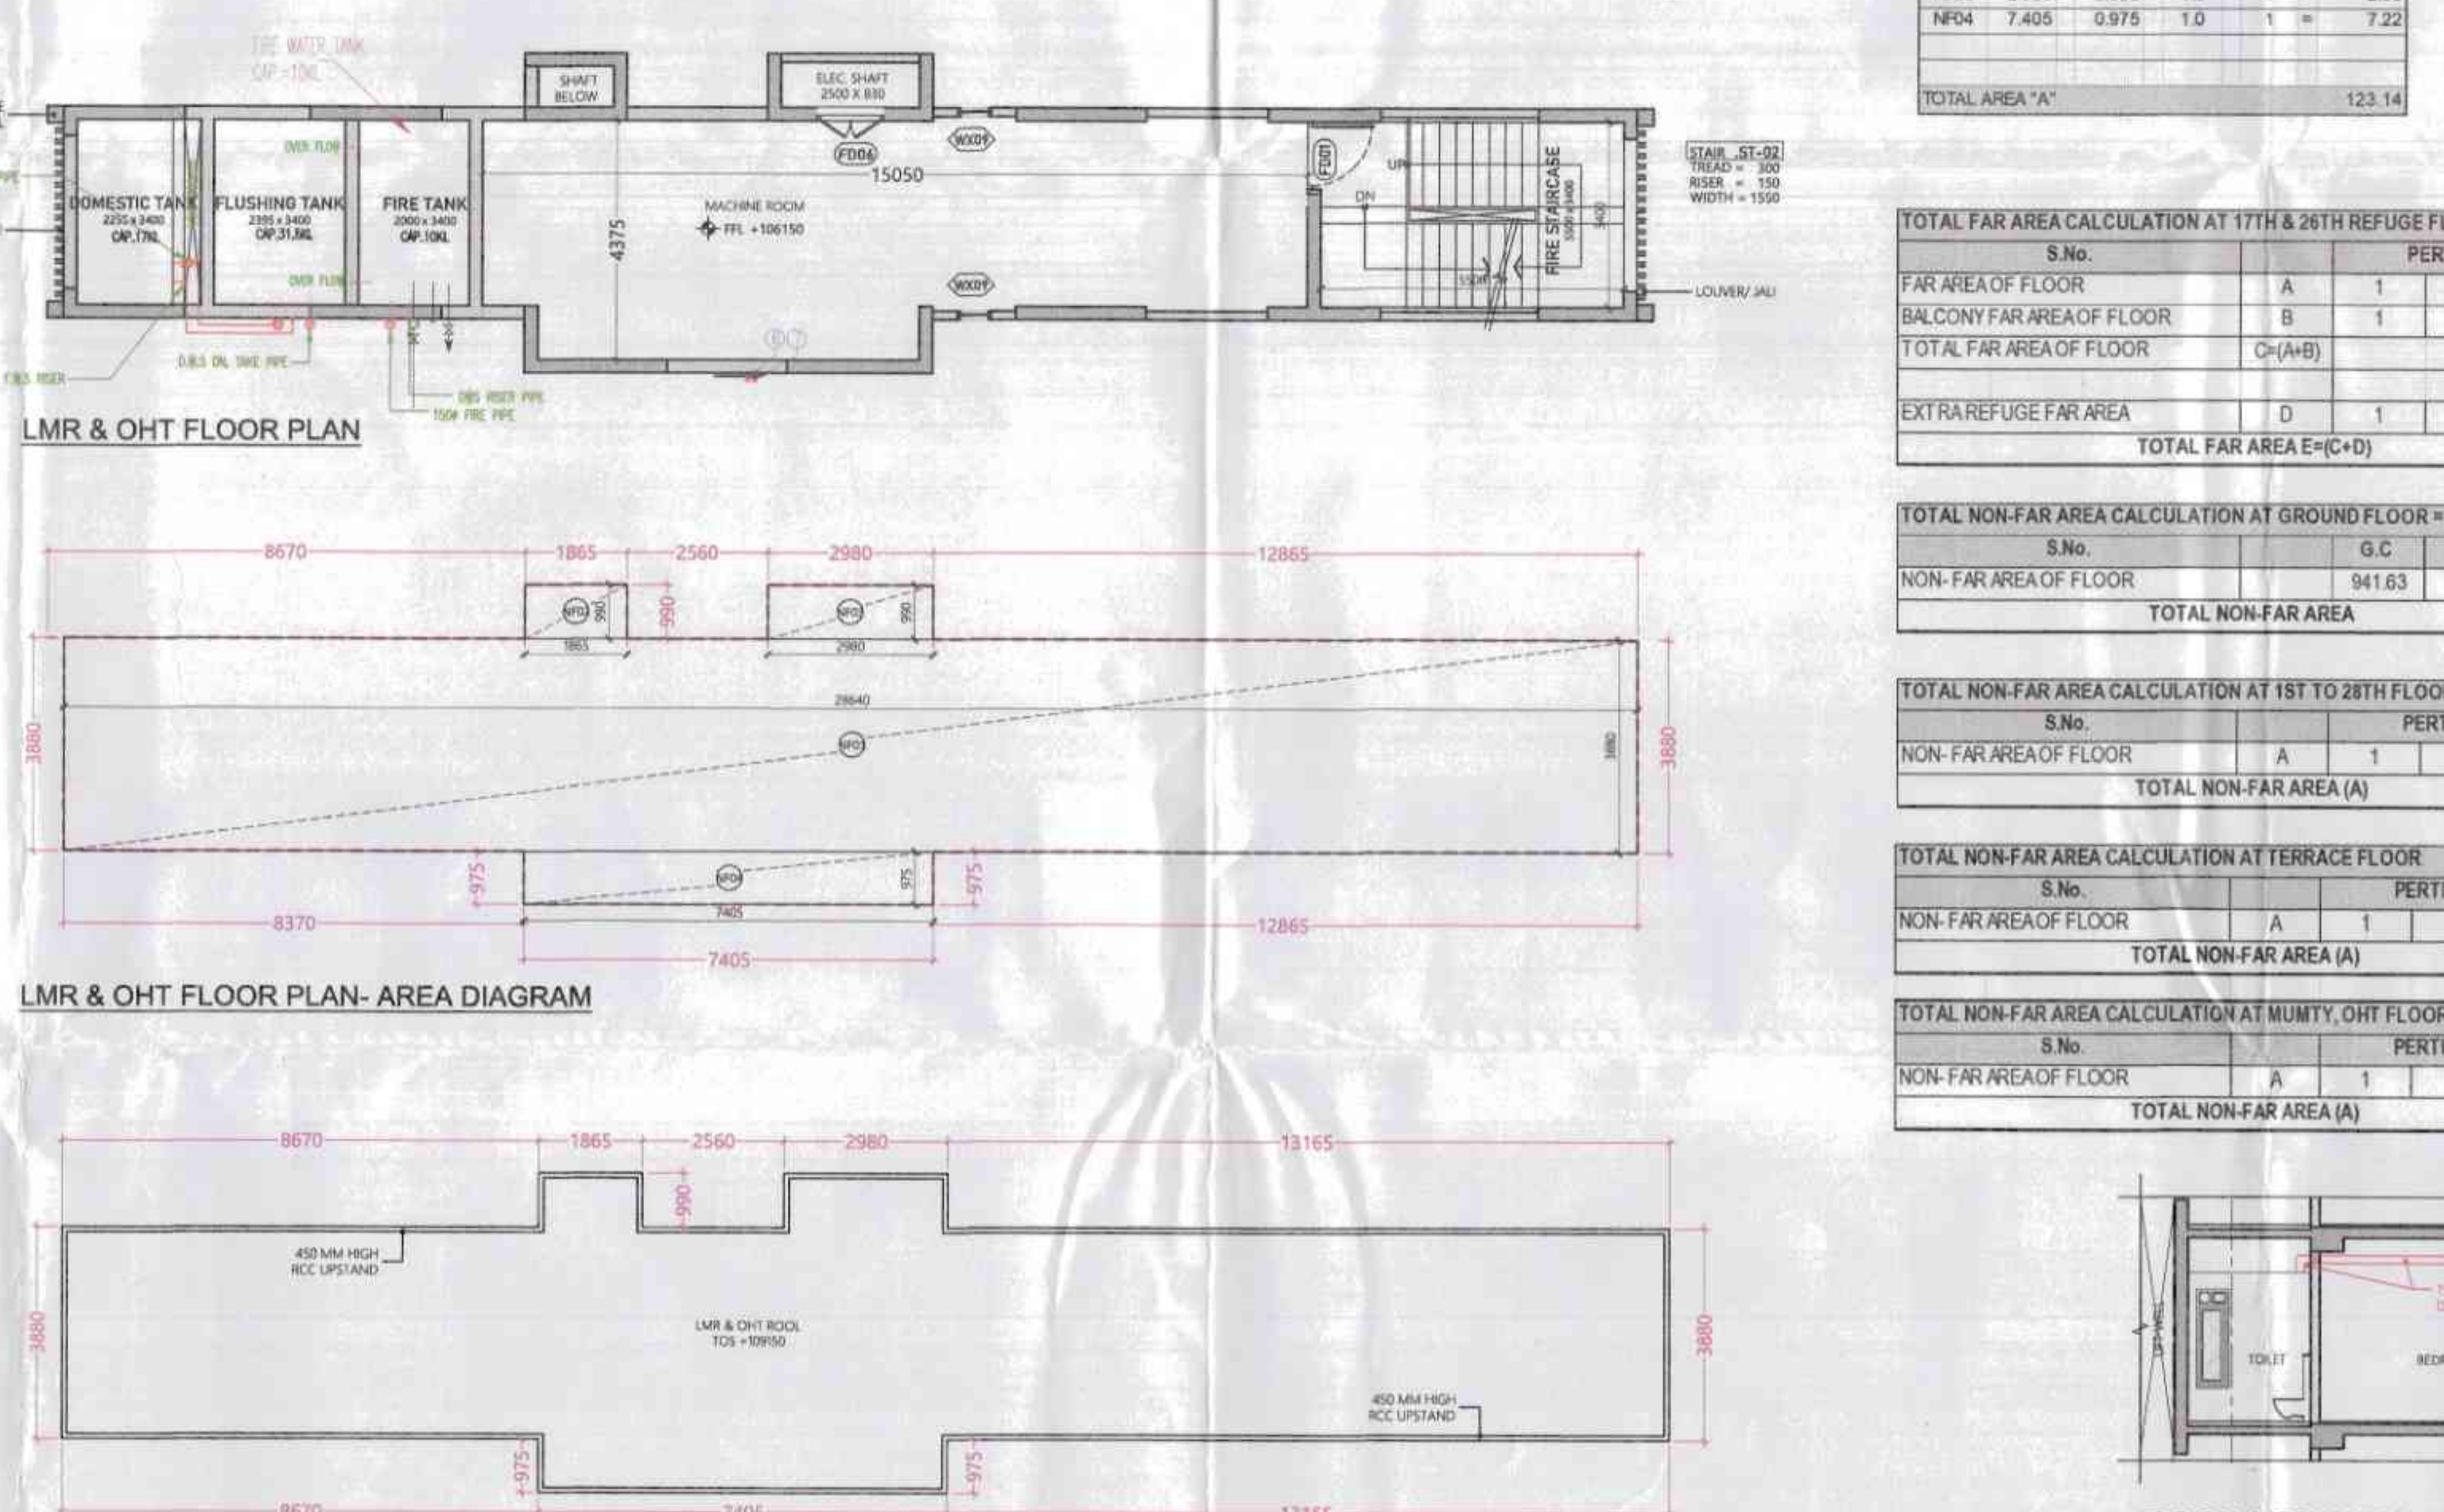


LMR & OHT FLOOR PLAN

LMR & OHT FLOOR PLAN - AREA DIAGRAM

LMR & OHT ROOF PLAN

17th & 26th REFUGE FLOOR FAR									
ID	X	Y	Multi	Count	Area				
(m)	(m)	(m)	(nos)	(sqm)					
A. COVERED AREA									
R01	11.250	8.185	1.0	4	412.43				
R02	2.350	1.540	1.0	4	14.72				
R03	2.085	0.840	1.0	4	7.04				
R04	2.440	1.500	1.0	3	10.98				
R05	0.290	0.335	1.0	4	0.38				
R06	2.380	0.750	1.0	4	7.14				
R07	2.080	4.005	1.0	1	8.33				
R08	1.540	1.800	1.0	2	5.52				
R09	13.390	0.335	1.0	1	125.00				
R10	28.640	3.880	1.0	1	111.12				
R11	20.210	4.005	1.0	1	80.96				
R12	16.055	5.330	1.0	1	85.57				
R13	1.800	0.900	1.0	4	4.32				
R14	0.975	4.780	1.0	1	4.66				
R15	1.690	4.670	1.0	1	7.89				
R16	2.440	0.840	1.0	1	2.05				
R17	0.600	0.650	1.0	1	0.40				
TOTAL AREA "A"					888.60				
B. AREA SUBTRACTION									
C001	2.200	0.600	1.0	4	5.28				
C002	0.200	0.200	1.0	4	0.16				
C003	2.210	0.550	1.0	4	4.86				
C004	0.550	1.700	1.0	4	3.74				
C005	0.660	1.060	1.0	1	2.83				
C006	1.710	0.500	1.0	4	3.42				
C007	1.915	0.710	1.0	1	1.36				
C008	0.660	0.750	1.0	1	0.49				
C009	2.175	2.000	1.0	3	13.05				
C010	3.000	1.880	1.0	1	5.64				
C011	5.500	3.400	1.0	1	18.70				
C012	3.470	1.310	1.0	1	4.55				
C013	1.960	2.800	1.0	1	5.49				
C014	0.830	1.200	1.0	1	1.00				
C015	3.800	3.400	1.0	1	12.92				
C016	0.430	2.040	1.0	1	0.88				
C017	0.645	0.750	1.0	1	0.48				
C018	2.980	1.070	1.0	1	2.74				
C019	3.350	0.780	1.0	1	1.88				
C020	1.300	1.910	1.0	2	5.04				
C021	4.260	0.770	1.0	1	3.30				
C022	1.400	1.650	1.0	2	5.38				
C023	3.805	0.785	1.0	1	2.96				
TOTAL AREA "B"					112.56				
NET AREA "A/B" 17th & 26th REFUGE FLOOR					776.01				

17th & 26th REFUGE FLOOR BALCONY FAR									
ID	X	Y	Multi	Count	Area				
(m)	(m)	(m)	(nos)	(sqm)					
A. COVERED AREA									
B01	0.990	0.210	1.0	4	0.83				
B02	0.990	0.075	0.5	4	0.15				
B03	1.112	0.285	0.5	4	0.63				
TOTAL AREA "A"					1.61				
17th & 26th REFUGE FLOOR NON-FAR									
ID	X	Y	Multi	Count	Area				
(m)	(m)	(m)	(nos)	(sqm)					
A. COVERED AREA									
N01	3.500	3.400	1.0	1	11.90				
N02	3.470	1.310	1.0	1	4.55				
N03	1.960	2.800	1.0	1	5.49				
N04	0.830	1.200	1.0	1	1.00				
N05	3.800	3.400	1.0	1	12.92				
TOTAL AREA "A"					49.16				
B. AREA SUBTRACTION									
S01	2.400	0.200	1.0	1	0.72				
S02	2.700	0.300	1.0	1	0.81				
TOTAL AREA "B"					1.53				
NET AREA "A/B" 17th & 26th REFUGE FLOOR					47.63				

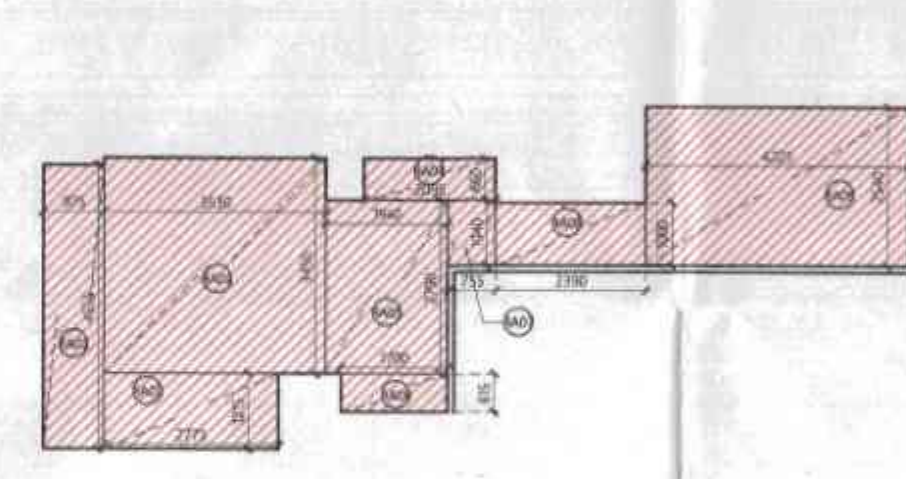

TYPICAL MECHANICAL VENTILATION SECTION
FOR W.C.

REFUGE AREA CALCULATION

REQUIRED REFUGE AREA CALCULATION		Area (SQM)
PROPOSED REFUGE AREA		41.74
TOTAL		41.74
(A) GROSS AREA AT 17TH & 26TH FLOOR (FAR+NON-FAR)		
(B) GROSS AREA AT 18TH & 27TH FLOOR (FAR+NON-FAR)		825.25
(C) TOTAL GROSS AREA (A+B)		867.00
(D) NO. OF PERSONS (C12.6)		133.79
(E) REFUGE AREA REQUIRED (Dx0.3)		40.14
(F) ADDITIONAL AREA FOR WHEEL CHAIR		0.80
(G) TOTAL REFUGE AREA REQUIRED (E+F)		41.04
(H) REFUGE AREA PROVIDED		41.74
(I) EXTRA REFUGE AREA TO BE ADDED IN MAIN FAR (H-G)		0.70

TOTAL FAR AREA CALCULATION AT 17TH & 26TH REFUGE FLOORS				
S.No.	PERICULARS	FAR	Area (SQM)	
1	A	1	776.01	
2	B	1	1.61	
3	C	1	777.63	
4	D	1	0.47	
5	E	1	778.10	

TOTAL NON-FAR AREA CALCULATION AT GROUND FLOOR = (G. FLOOR FAR)				
S.No.	PERICULARS	FAR	Area (SQM)	
1	A	1	776.01	
2	B	1	1.61	
3	C	1	777.63	
4	D	1	0.47	
5	E	1	778.10	

TOTAL NON-FAR AREA CALCULATION AT 18TH TO 26TH FLOORS				
S.No.	PERICULARS	FAR	Area (SQM)	
1	A	1	47.62	
2	B	1	47.62	
3	C	1	47.62	
4	D	1	47.62	
5	E	1	47.62	

TOTAL NON-FAR AREA CALCULATION AT TERRACE FLOOR				
S.No.	PERICULARS	FAR	Area (SQM)	
1	A	1	123.14	
2	B	1	123.14	
3	C	1	123.14	
4	D	1	123.14	
5	E	1	123.14	

TOTAL NON-FAR AREA CALCULATION AT MUMTY OHT FLOOR				
S.No.	PERICULARS	FAR	Area (SQM)	
1	A	1	123.14	
2	B	1	123.14	
3	C	1	123.14	
4	D	1	123.14	
5	E	1	123.14	

TOWER C1, C2 & C3				
S.No.	FLOORS	GROUND COVERAGE (SQM)	FAR (SQM)	NON-FAR (SQM)
1	BASEMENT	941.63	233.02	708.60
2	GROUND FLOOR	941.63	47.62	894.01
3	1st FLOOR	941.63	47.62	894.01
4	2nd FLOOR	941.63	47.62	894.01
5	3rd FLOOR	941.63	47.62	894.01
6	4th FLOOR	941.63	47.62	894.01
7	5th FLOOR	941.63	47.62	894.01
8	6th FLOOR	941.63	47.62	894.01
9	7th FLOOR	941.63	47.62	894.01
10	8th FLOOR	941.63	47.62	894.01
11	9th FLOOR	941.63	47.62	894.01
12	10th FLOOR	941.63	47.62	894.01
13	11th FLOOR	941.63	47.62	894.01
14	12th FLOOR	941.63	47.62	894.01
15	13th FLOOR	941.63	47.62	894.01
16	14th FLOOR	941.63	47.62	894.01
17	15th FLOOR	941.63	47.62	894.01
18	16th FLOOR	941.63	47.62	894.01
19	17th FLOOR (Refuge Floor)	941.63	47.62	894.01
20	18th FLOOR	941.63	47.62	894.01
21	19th FLOOR	941.63	47.62	894.01
22	20th FLOOR	941.63	47.62	894.01
23	21st FLOOR	941.63	47.62	894.01
24	22nd FLOOR	941.63	47.62	894.01
25	23rd FLOOR	941.63	47.62	894.01
26	24th FLOOR	941.63	47.62	894.01
27	25th FLOOR	941.63	47.62	894.01
28	26th FLOOR (Refuge Floor)	941.63	47.62	894.01
29	27th FLOOR	941.63	47.62	894.01
30	28th FLOOR	941.63	47.62	894.01
31	TERRACE FLOOR	941.63	123.65	123.65
32	MUMTY OHT FLOOR	941.63	123.65	123.65
TOTAL		941.63	22,678.19	2,289.24
				24,967.43

This is a "PROVISIONAL BUILDING PLAN" approved only for the purpose of putting objections from the general public.

OWNER SIGN: M/S. ASHIANA LANDSCAPE REALTY PRIVATE LTD.

ARCHITECT SIGN: [Signature]

DATE: 12.09.2025


BUILDING IS CENTRALIZED MECHANICALLY VENTILATED ON ALL FLOOR & 100% POWER BACK UP

OWNER SIGN: [Signature]


ARCHITECT SIGN: [Signature]

BUILDING IS CENTRALIZED MECHANICALLY VENTILATED ON ALL FLOOR & 100% POWER BACK UP


BUILDING IS CENTRALIZED MECHANICALLY VENTILATED ON ALL FLOOR & 100% POWER BACK UP				
D/W ID	FINISHED FRAME	LOCATION	FIRE RATING	
WIDTH	LENGTH	ROOM		
DT11	1200 2000	Bedroom		
DT12	800 2000	Toilet	2 HR	
DT13	800 2000	Utility room	2 HR	
DT14	800 2400	Laundry		
DT15	1250 2400	Toilet	2 HR	
DT16	800 2400	Shower, Public	2 HR	
DT17	800 2400	Shower, Public		
DT18	1250 2500	Bedroom		
DT19	1825 1500	Bedroom		
DT20	1500 1500	Bedrooms, Multi		
DT21	800 2400	Kitchen		
DT22	800 2400	Living room		
DT23	1200 2400	Living room	2 HR	
DT24	800 2400	Living room	2 HR	
DT25	1200 2400	Living room	2 HR	
DT26	1200 2400	Living room	2 HR	
 

(02) GROUND FLOOR AREA STATEMENT

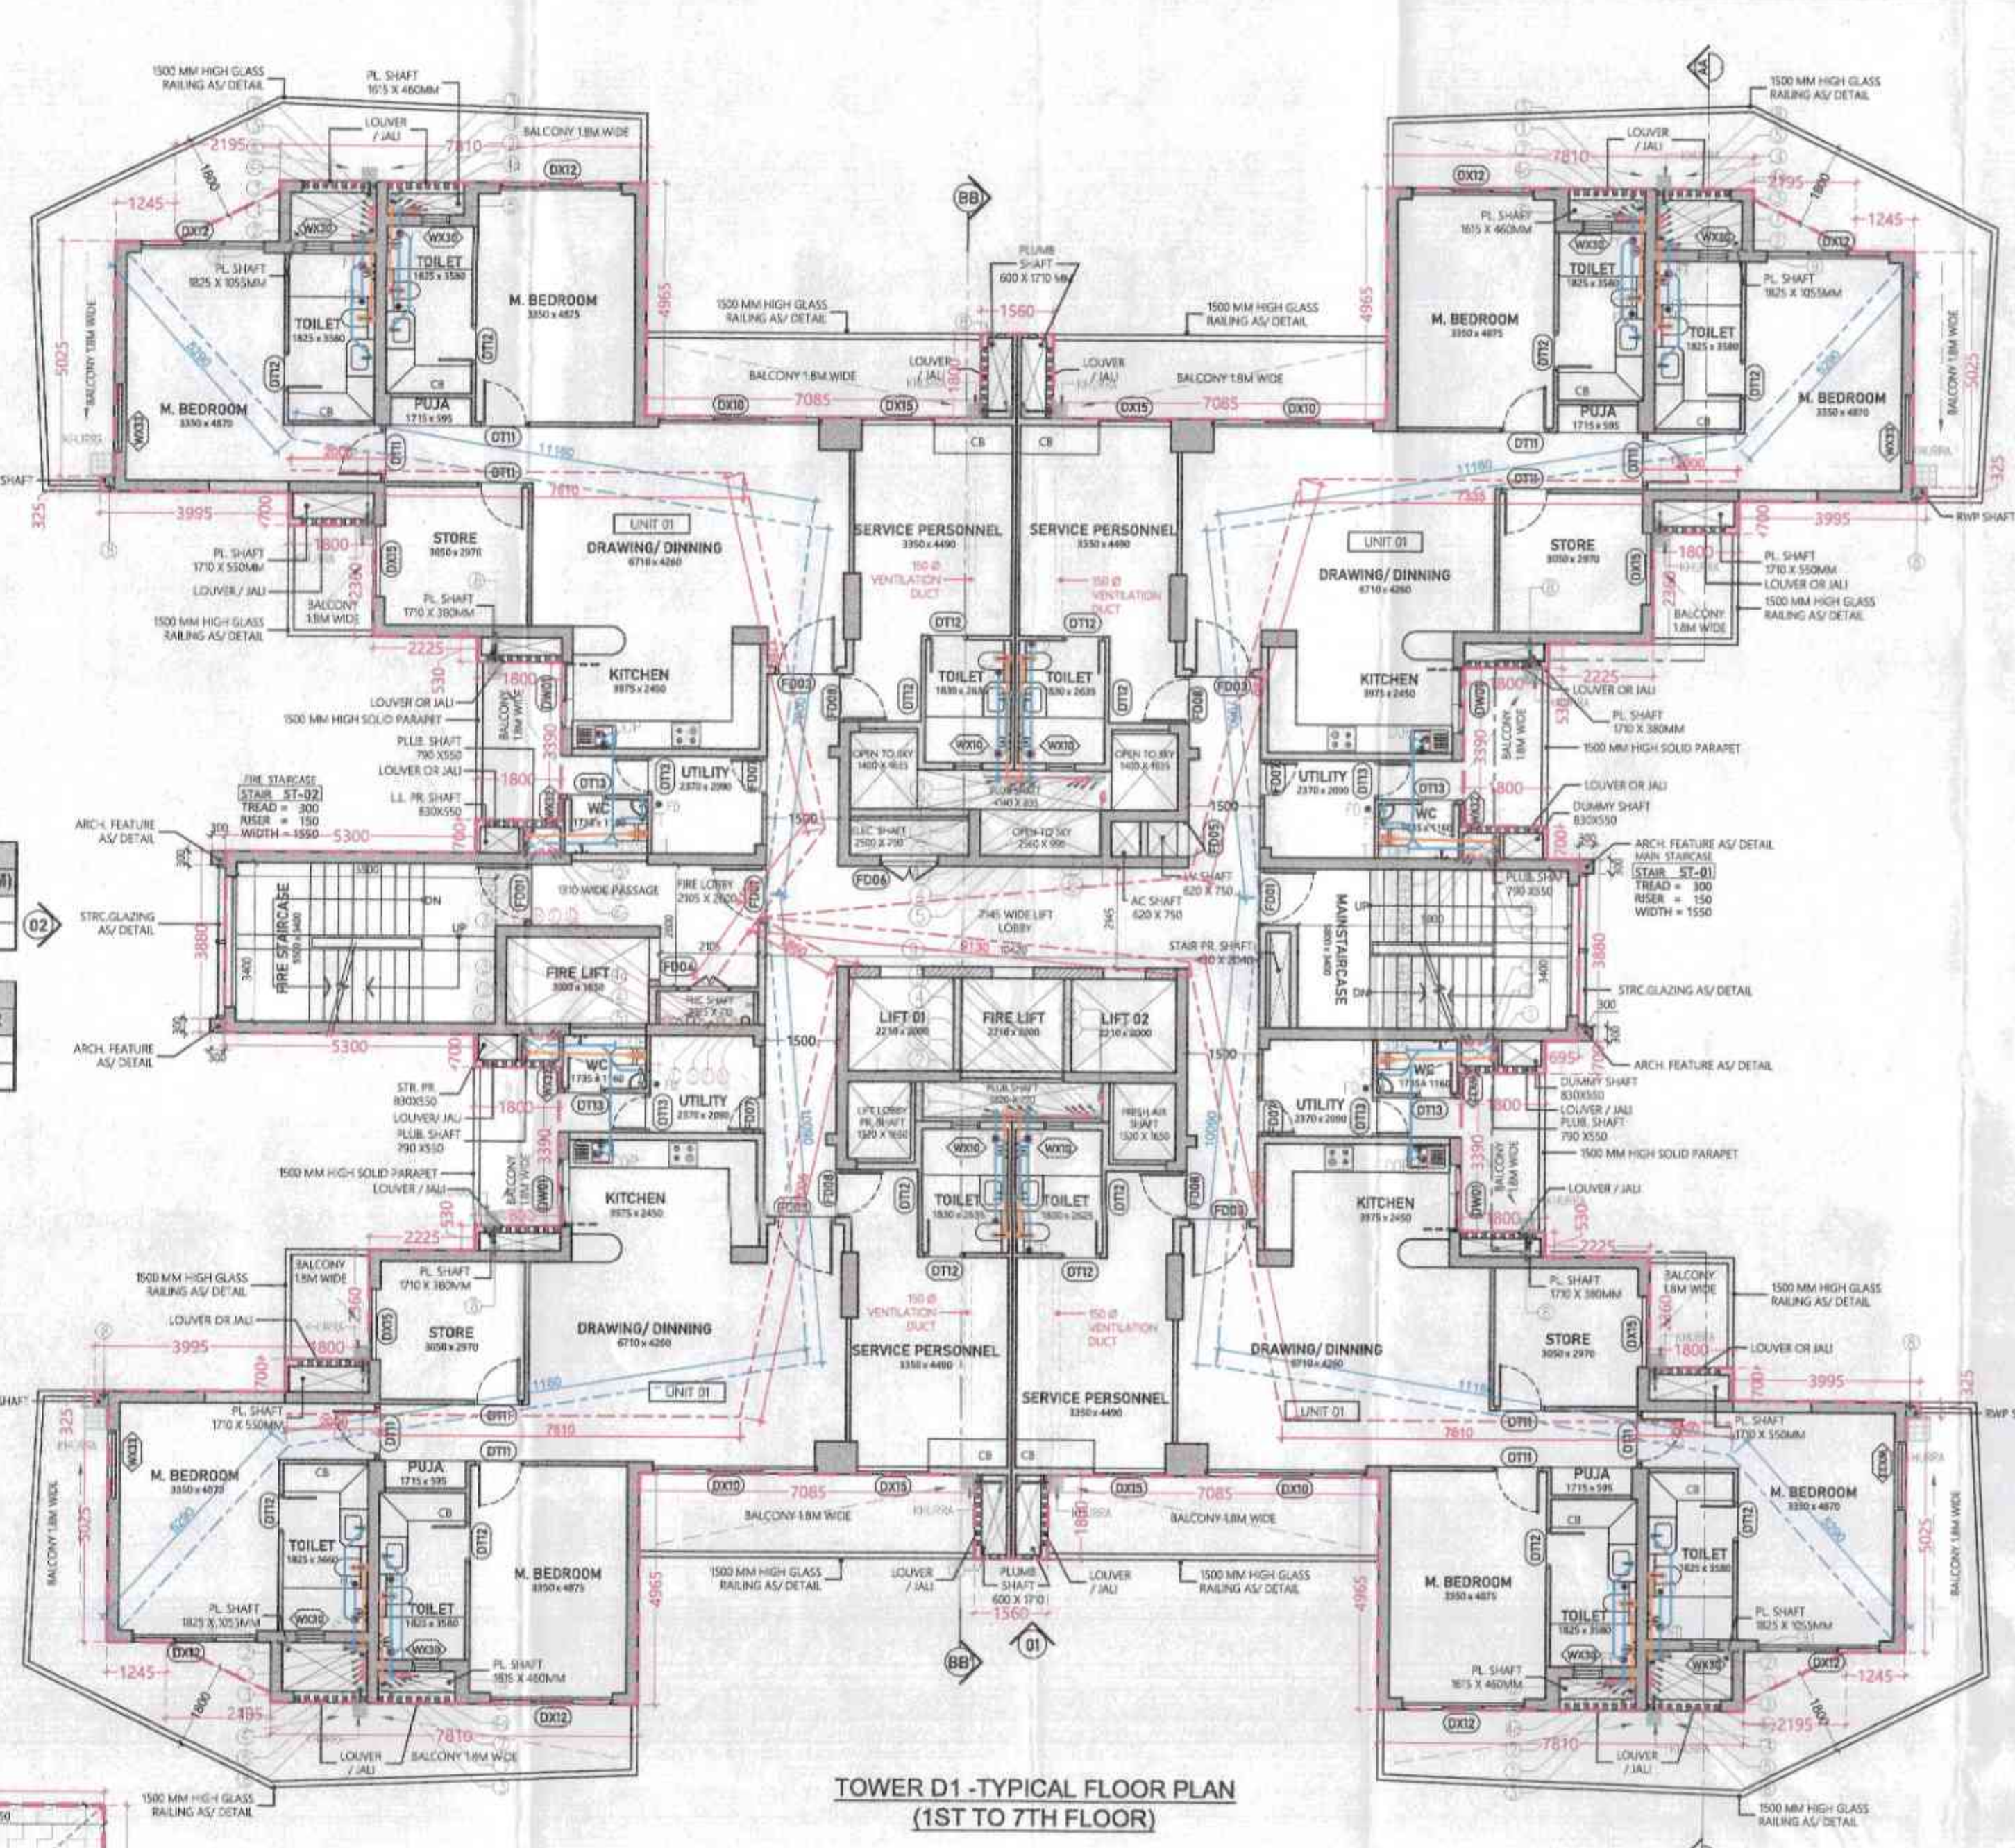[illegible][illegible]

TOWER D1 -TYPICAL FLOOR PLAN
(1ST TO 7TH FLOOR)

 

TOWER D1
GROUND COVERAGE AREA DIAGRAM

TYPICAL FLOOR AREA STATEMENT

CC07	0.540	1.710	1.0	4	=	3.69
CC08	0.200	0.200	1.0	4	=	0.16
B01	3.520	0.760	1.0	4	=	1.08

TYPICAL FLOOR		NON-FAR	693.88
---------------	--	---------	--------

TYPICAL FLOOR	BALCONY FAN
---------------	-------------


TOTAL FAR AREA CALCULATION AT 1ST TO 16TH, 18	

FLOOR LEVELS

8th FLOOR	30900	4
9th FLOOR	34200	4

A cross-sectional diagram of a mechanical ventilation system for a Water Closet (W.C.). The diagram shows a vertical duct system with a fan at the top. The duct branches into two horizontal ducts: one leading to a 'TOILET' and another leading to a 'BEDROOM'. A 'BALCONY' is shown adjacent to the bedroom. A red arrow points from the bedroom duct to the balcony, labeled '150 Ø VENTILATION DUCT'. The diagram is titled 'TYPICAL MECHANICAL VENTILATION SECTION FOR W.C.'.

UNIT CALCULATION FOR TOWER D1	
TOTAL NUMBER OF FLOORS	28
NO. OF UNITS PER FLOOR	4
TOTAL NO. OF UNITS	28x4= 112 UNITS
SERVICE PERSONAL	28 NO OF UNIT @
	1ST TO 7TH FLOOR

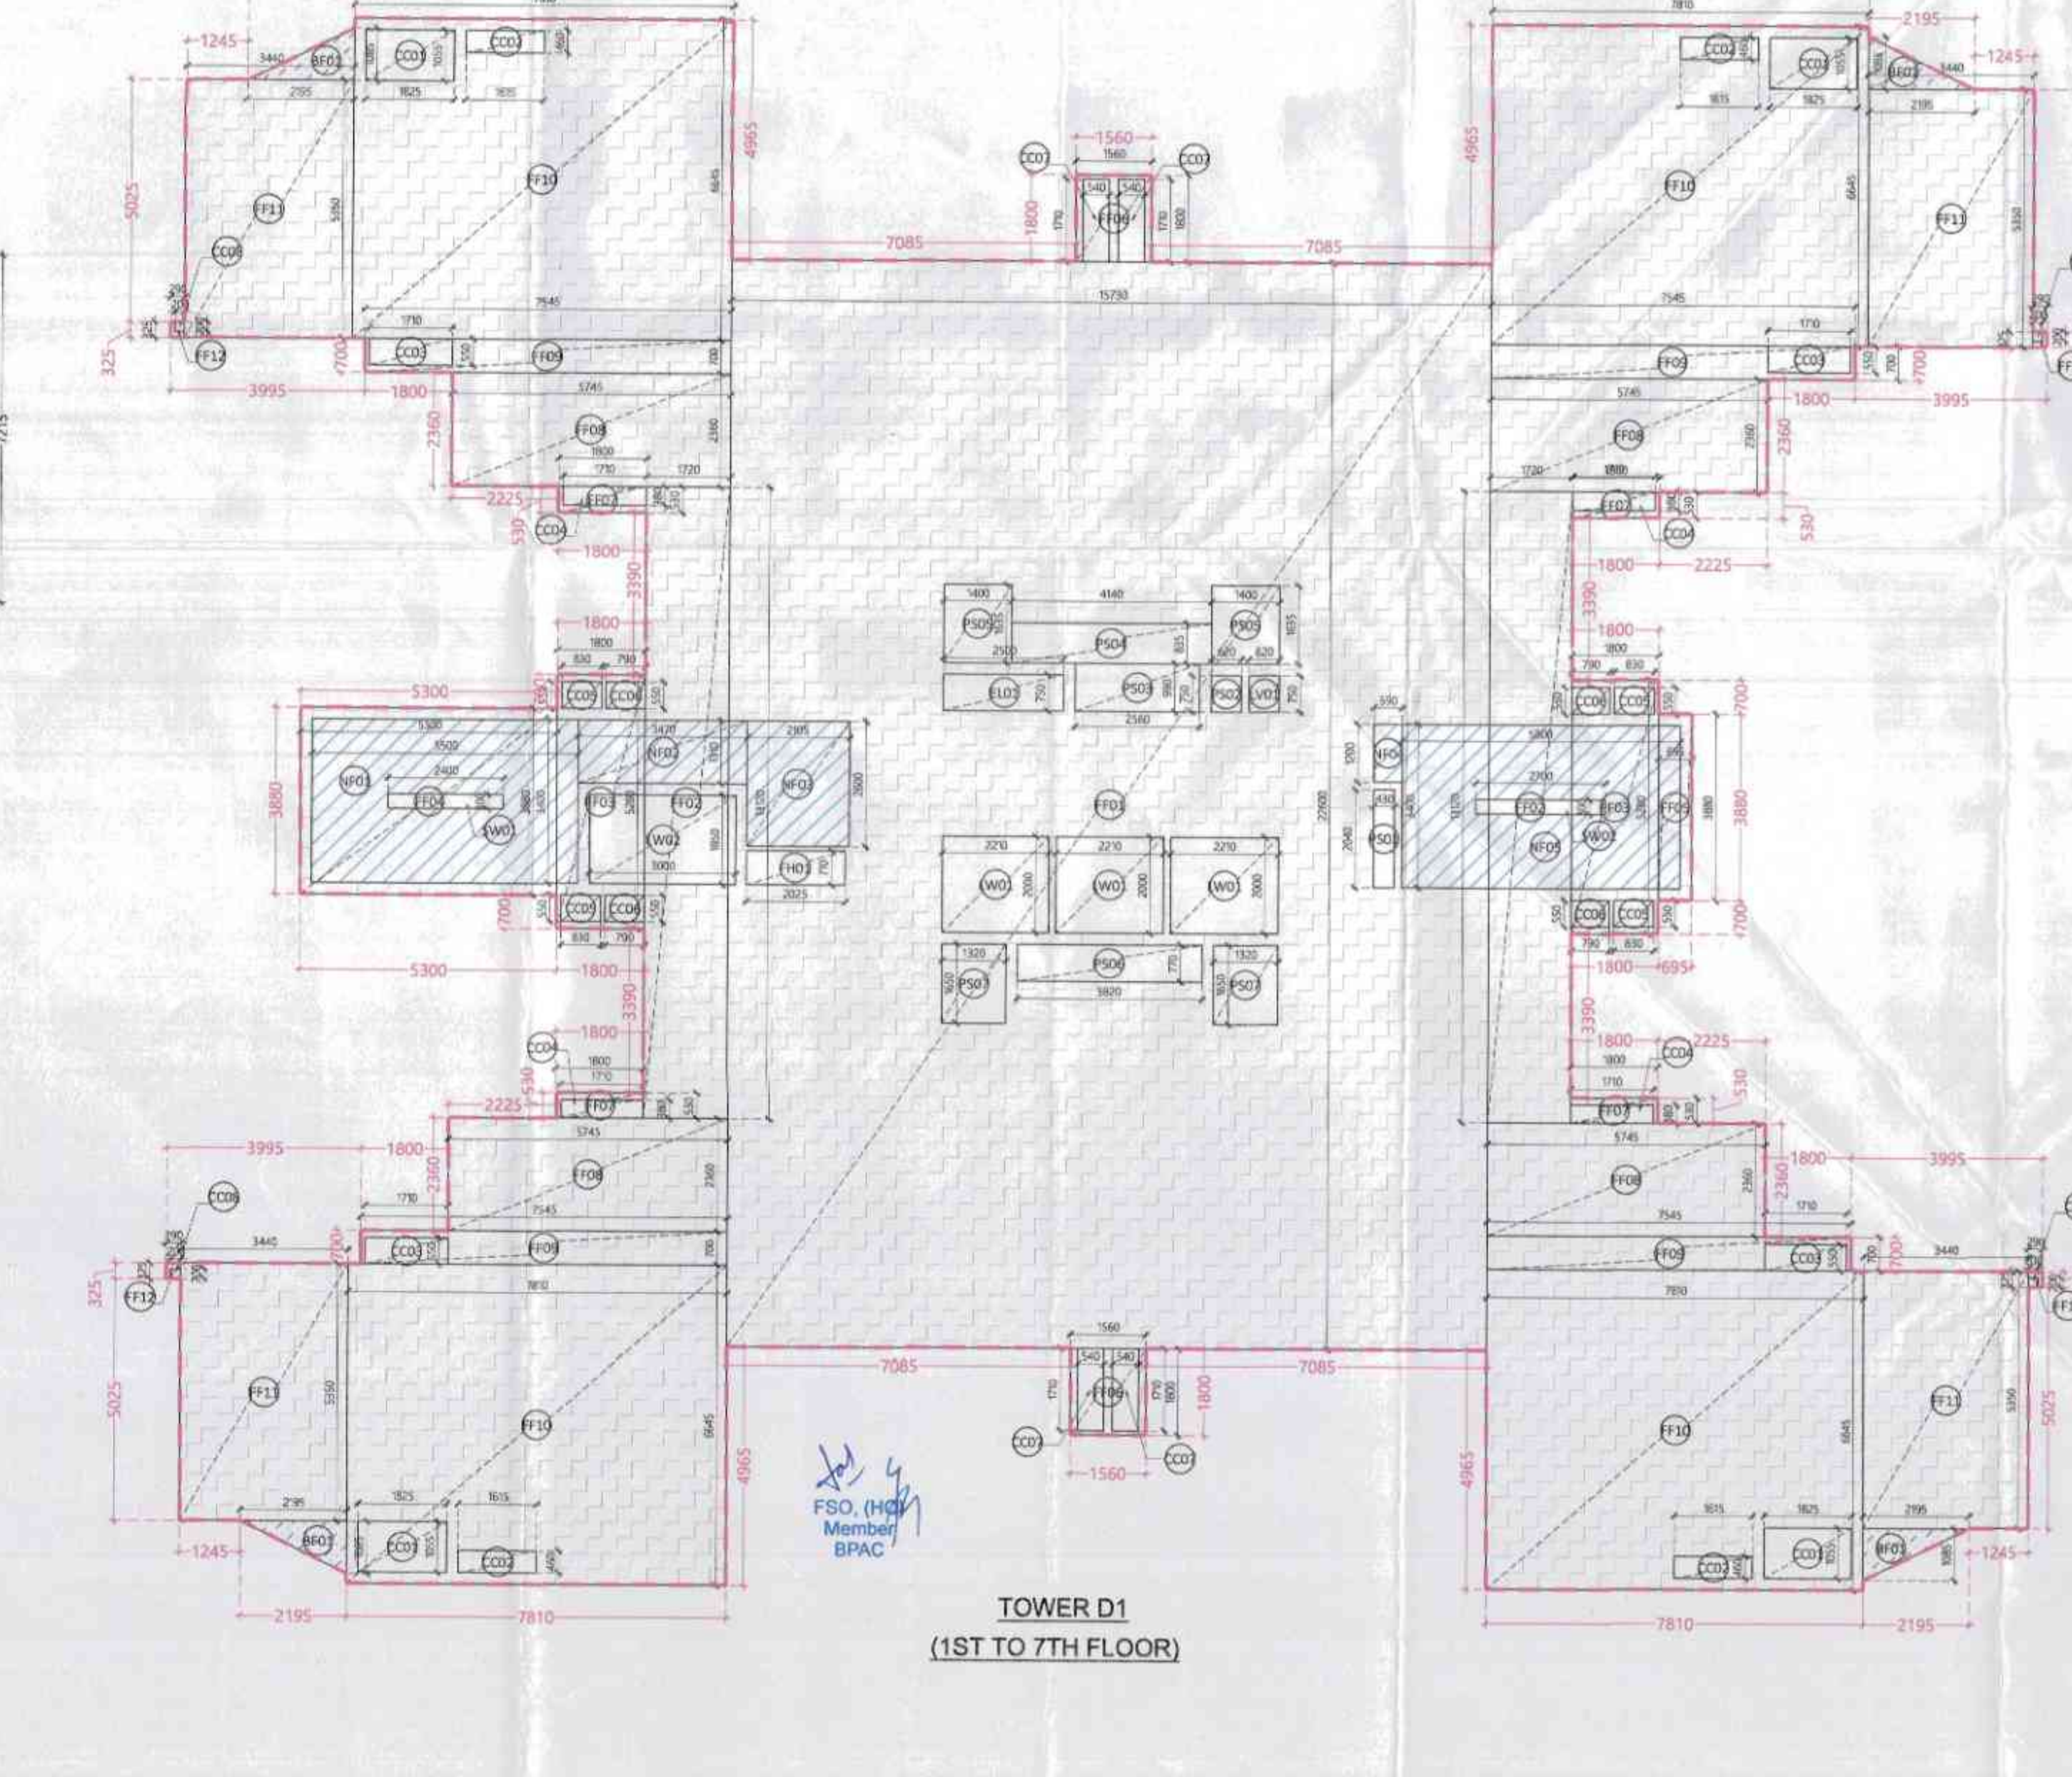

TOWER D1
1ST TO 7TH FLOOR)

- This is a "PROVISIONAL BUILDING PLAN" approved only for the purpose of inviting objections from the general public
- S.T.P (H)
Member
B.P.A.C.
- S.T.P (G)
Member
B.P.A.C.
- C.V.V (H)
Chairman
B.P.A.C.
- D.T.P (H.Q)
- A.T.P (H.Q)
- AD
- PA
- ATP
- TO BE RECORDED WITH THIS OFFICE
MEMO N. *Push Dutt*

This drawing is a "COPYRIGHT" contents of this drawing or part thereof may not be used or reproduced without the permission of the Architect.

OWNER SIGN	ARCHITECT SIGN
------------	----------------

G/W ID	FINISHED FRAME			LOCATION		FIRE RATING
	WIDTH mm	CELL LENGTH mm	HEIGHT mm	ROOM		
D113	1000	0	2300	2200	Bedroom	
D114	800	0	2200	2200	Bedroom	
D115	800	0	2200	2200	Toilet	
D116	900	0	2400	2400	Utility room	
D118	1250	0	2400	2400	Lobby	2 HR
D134	1300	0	2400	2400	Stairs, Public Entrance	2 HR
DX 11	3000	1500	2400	2300	Drawing room	
DX 15	2500	1500	2400	2300	Master Bedroom	
DX 14	2500	1500	2400	2300	Bedroom	
DX 16	1500	1500	2400	2300	Bedroom, Multi Purpose	
DW 01	1400	0	2400	2400	Kitchen	
DX 18	800	0	2400	2400	Utility room	
D001	1000	0	2400	2400	Bedroom	2 HR
D002	1100	0	2400	2400	Lobby	2 HR
D003	1250	0	2400	2400	Drawing room	2 HR
D004	900	1200	2400	2300	Shifting shaft	2 HR
D005	750	1200	2400	2300	LV shaft	2 HR
D006	1000	1200	2400	2300	Shifting shaft	2 HR
D007	800	0	2400	2400	Utility room	
D008	600	1200	2200	1600	Shifting shaft	
WX11	600	600	2200	1600	Bedroom	
WX30	600	600	2200	1600	Toilet	
G006	1000	0	800	800	Entrance, Stair	1 HR
G007	2000	0	2700	2700	Entrance, Stair	1 HR
G008	2000	0	800	800	Entrance,	1 HR

- | LEGEND | |
|--------|---|
| ① | 150/150mm CUTOFF IN SLAB FOR W/D & FLOOR TRAP |
| ② | 110 Ø SRR PVC SOIL & VENT PIPE |
| ③ | 110 Ø SRR PVC WASTE & VENT PIPE |
| ④ | 90 Ø UPVC NON-SIPHONIC PIPE |
| ⑤ | DOMESTIC WATER SUPPLY ON JAKE PIPE |
| ⑥ | DOMESTIC WATER SUPPLY ON JAKE PIPE FOR UPPER FLOOR |
| ⑦ | FLUSHING WATER SUPPLY ON TAKE PIPE |
| ⑧ | DOMESTIC WATER SUPPLY RISER PIPE FOR O.H.T. FILLING |
| ⑨ | FLUSHING WATER SUPPLY RISER PIPE FOR O.H.T. FILLING |
| ⑩ | 110 Ø UPVC DRAIN WATER PIPE GULLY |
| ⑪ | 110 Ø UPVC DRAIN WATER PIPE FOR TERRACE |
| ⑫ | FLOOR TRAP |



SUBMISSION DRAWING

OWNER
in forwarding letter No. _____ Of _____
M/S. ASHIANA LANDCRAFT REALTY PRIVATE LTD.

PROJECT Superintendent Engineer (HQ)
Inspector Engineer-1

REVISED BUILDING PLAN FOR GROUP HOUSING
COLONY OVER AN AREA MEASURING 24.125 ACRES
(LICENCE NO.42 OF 2013 DATED 06.06.2013 &
LICENCE NO.46 OF 2013 DATED 08.06.2013) IN THE
REVENUE ESTATE OF VILLAGE HARSARU,SECTOR
-88A,GURUGRAM



SCALE A0/1:100	DATE 12.09.2025	
DRAWING TITLE		

STILT & TYPICAL FLOOR PLANS

ARCHITECTS
Confluence

CONFLUENCE CONSULTANCY SERVICES
F-1, First Floor, Mira Corporate Suites, Ishwar Nagar, New Delhi-65
www.confluenceworld.in | ics@confluence.com
+91 11 41684508 | +91 11 41635395
Member of IUGC 1150 - 1001 : 2008

architecture	urban design	hospitality	interiors
DRAWING NO. S-TD-101		REVISION R0	

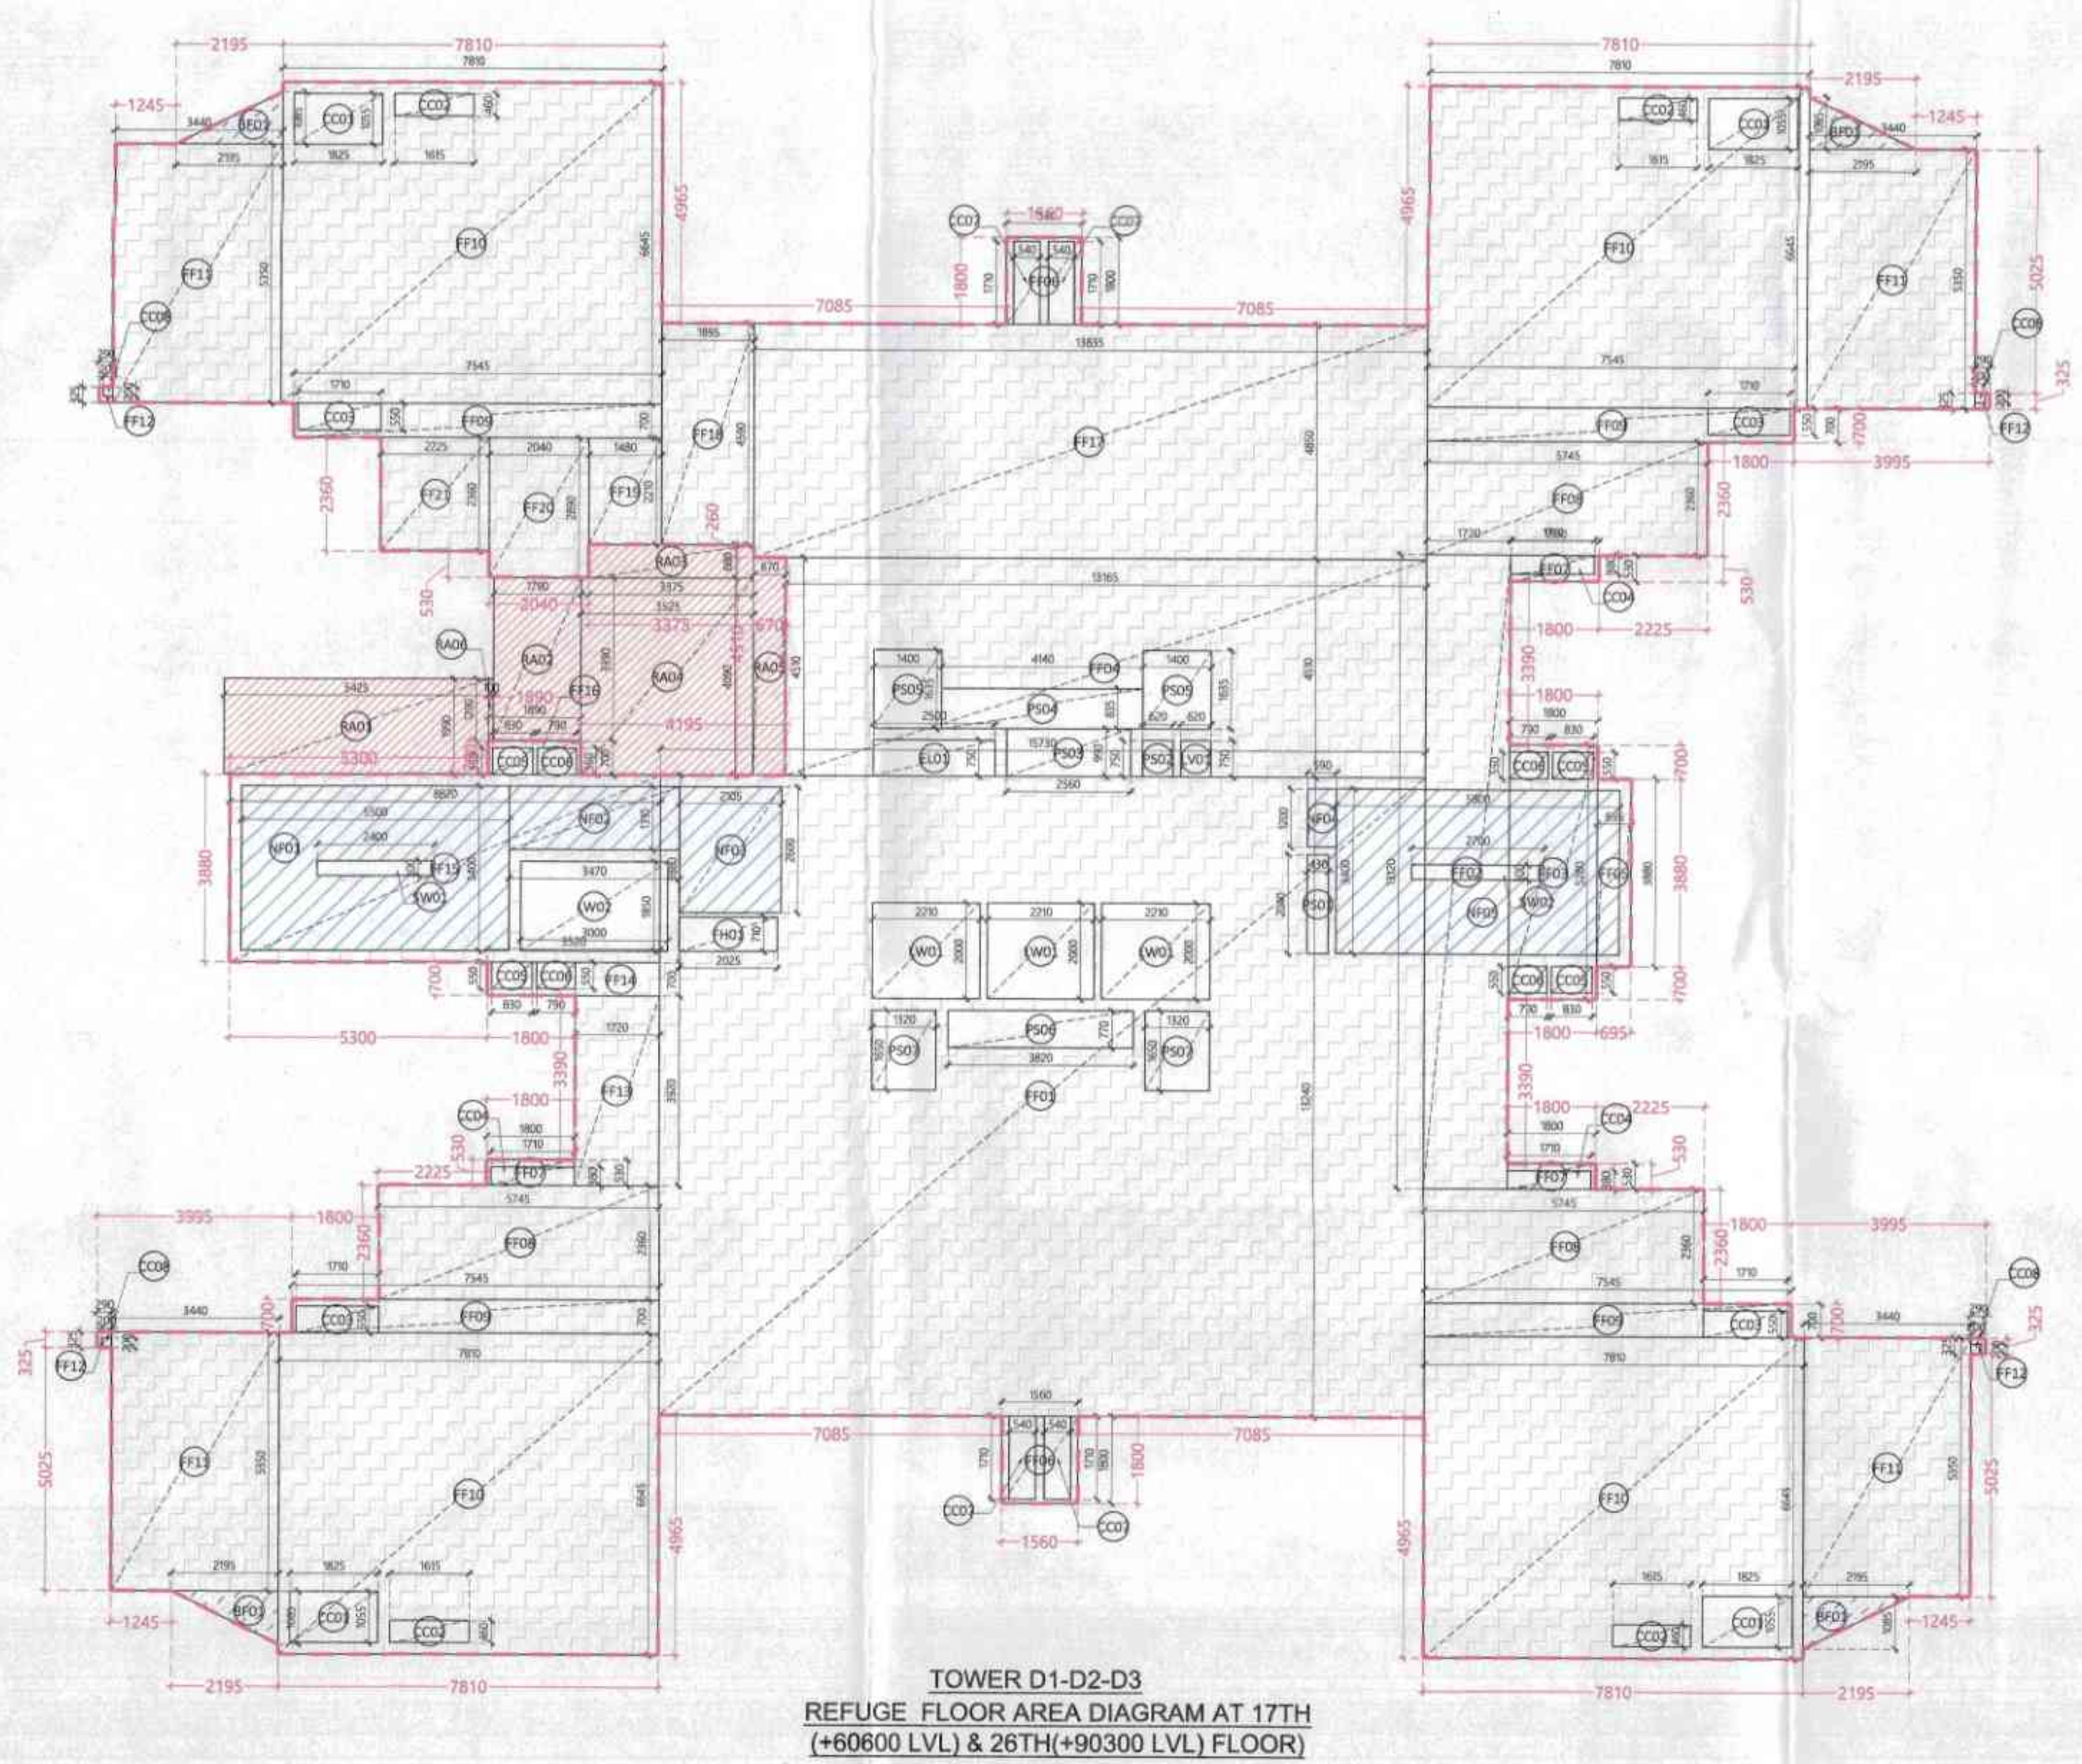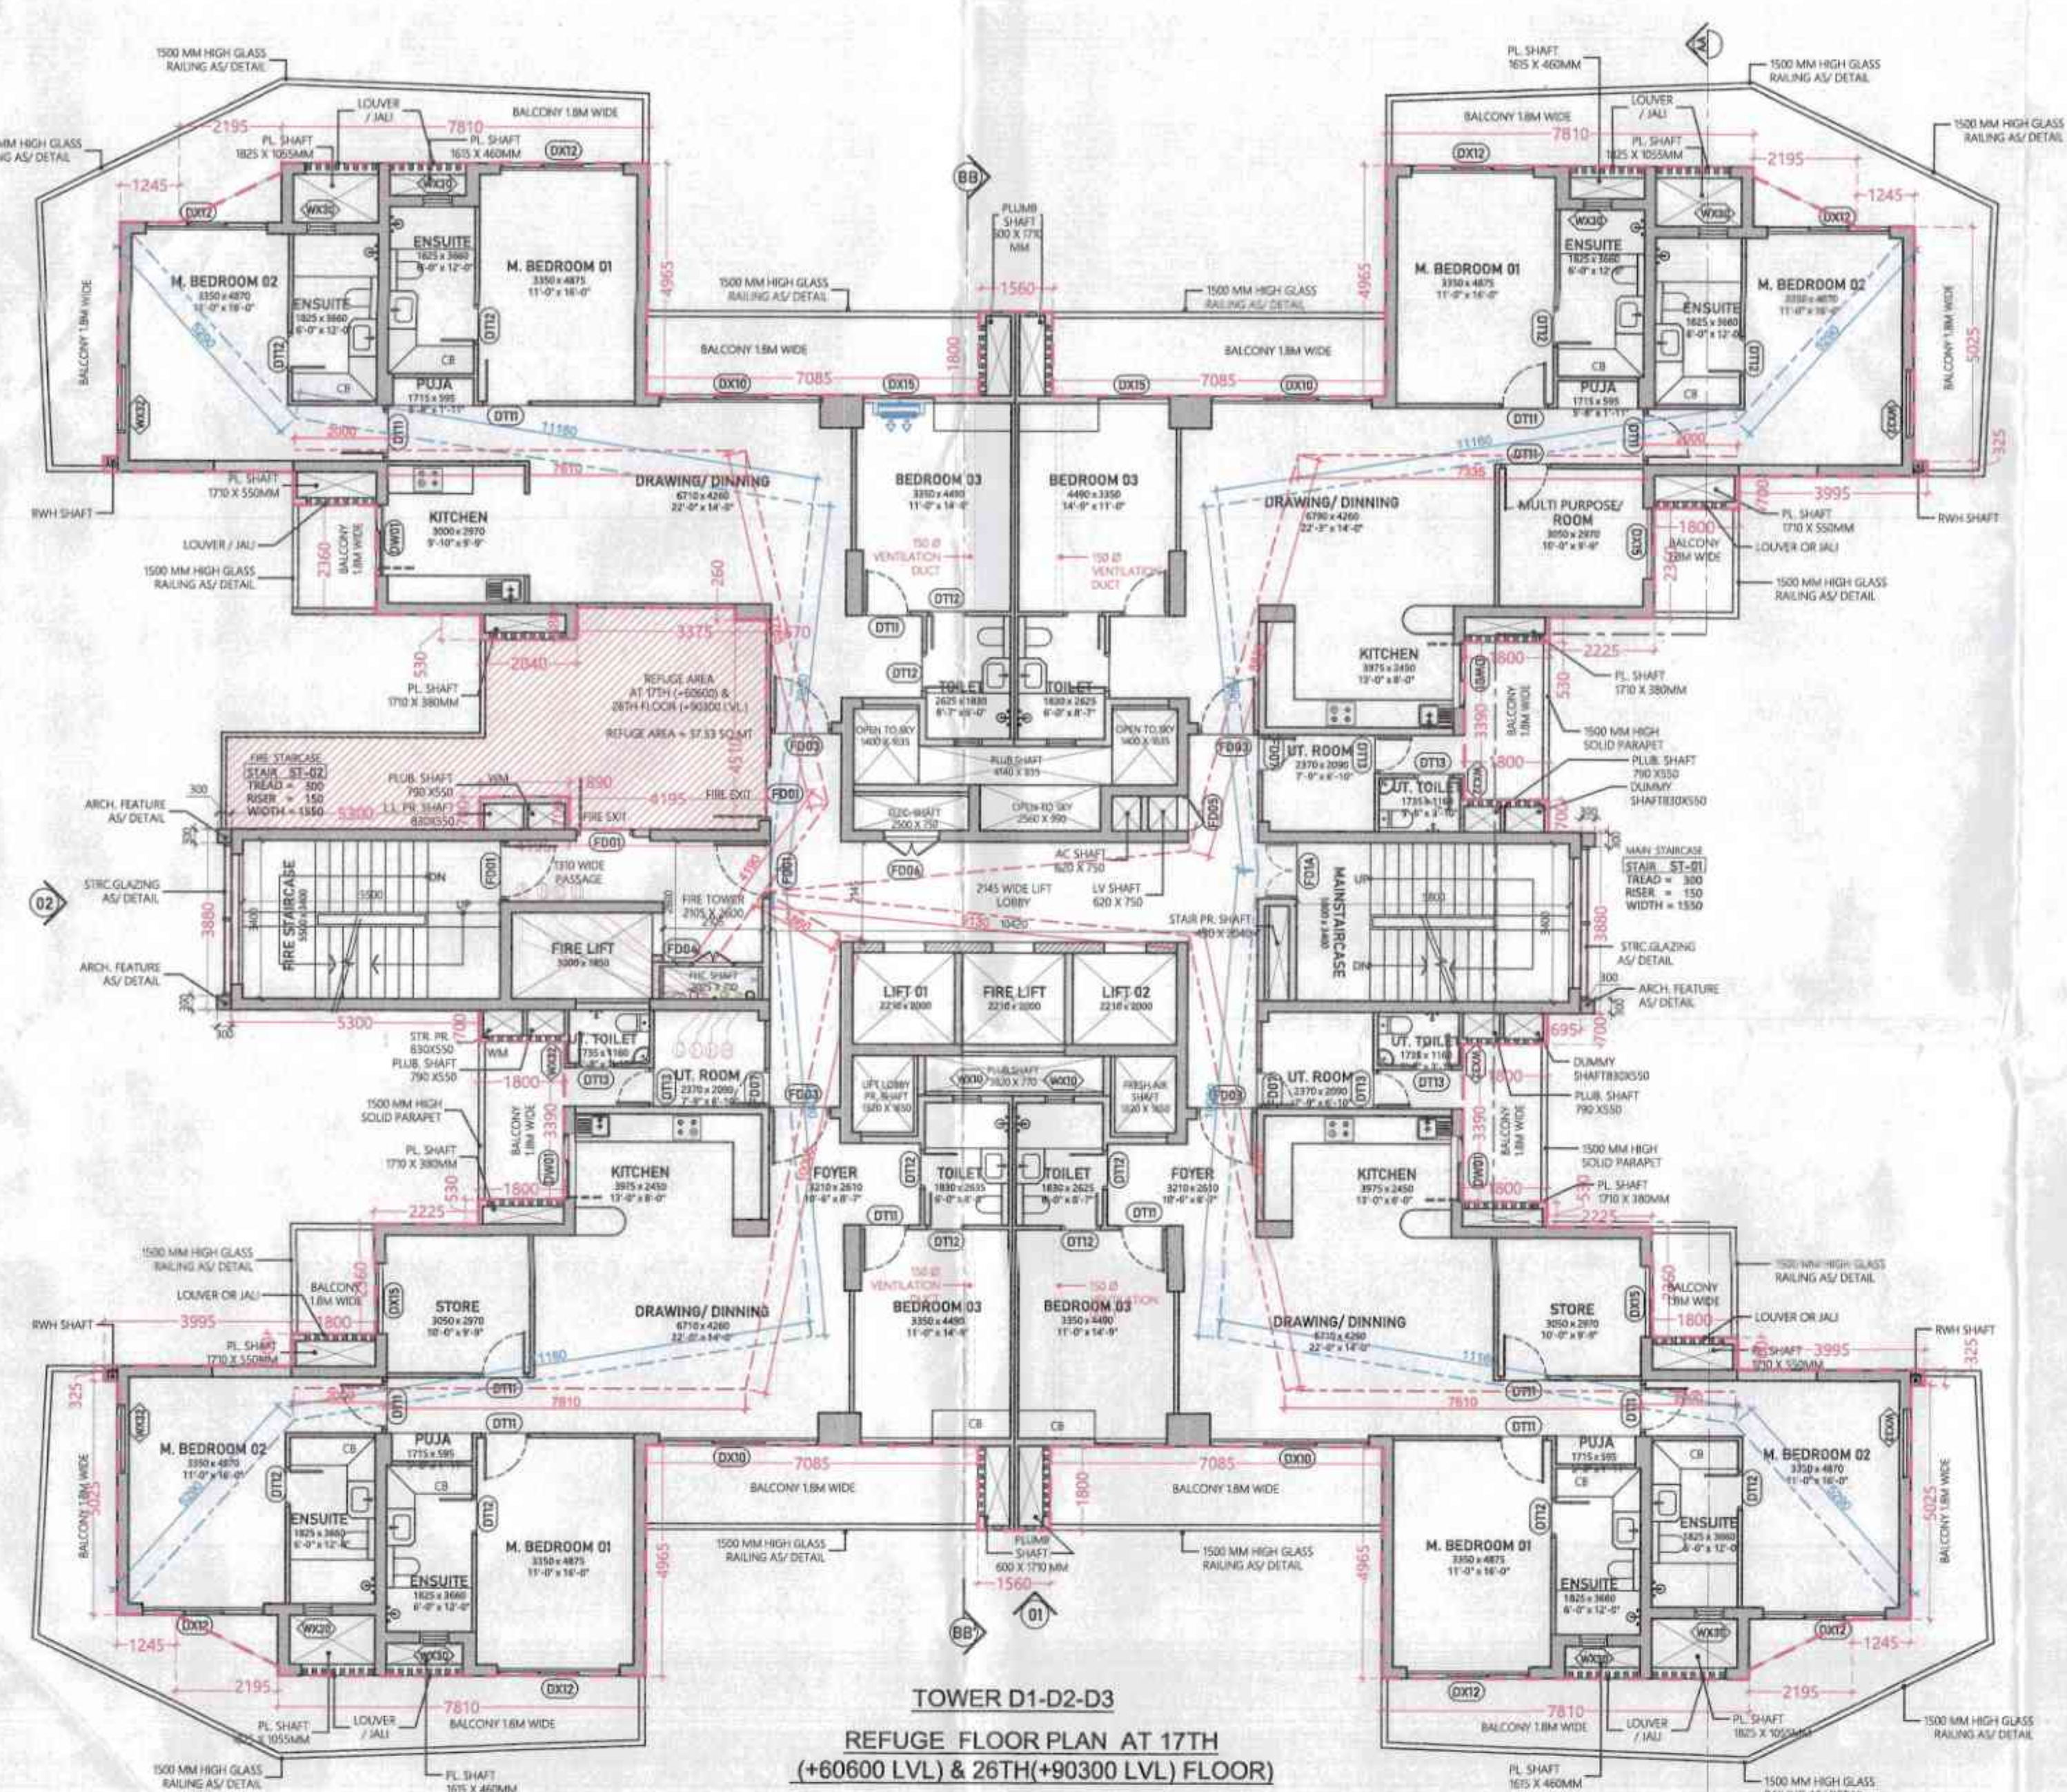

01 FAR AREA STATEMENT

(A) REFUGEE FLOOR FAR

ID	X	Y	Multi	Count	Area
RF01	15.750	13.240	1.0	1	208.27
RF02	17.750	13.150	1.0	1	232.87
RF03	1.800	5.280	1.0	1	9.50
RF04	13.165	4.510	1.0	1	59.31
RF05	0.655	3.880	1.0	1	2.52
RF06	1.860	1.800	1.0	2	5.82
RF07	1.800	0.530	1.0	3	2.86
RF08	5.745	2.300	1.0	3	40.87
RF09	7.545	0.700	1.0	4	21.13
RF10	7.210	6.640	1.0	4	207.56
RF11	3.440	5.350	1.0	4	73.62
RF12	0.290	0.325	1.0	4	0.38
RF13	1.720	3.600	1.0	4	2.46
RF14	3.520	0.700	1.0	1	0.74
RF15	8.820	3.880	1.0	1	34.22
RF16	1.850	0.700	1.0	1	1.32
RF17	13.635	4.850	1.0	1	67.10
RF18	1.855	4.550	1.0	1	8.76
RF19	1.480	2.210	1.0	1	3.27
RF20	2.040	2.890	1.0	1	5.90
RF21	2.225	2.360	1.0	1	5.25
TOTAL AREA "A"					789.23

(B) AREA SUBTRACTION

ID	X	Y	Multi	Count	Area
CS01	1.815	0.460	1.0	4	2.87
CS02	1.710	0.550	1.0	4	3.76
CS03	1.710	0.330	1.0	3	1.86
CS04	0.830	0.250	1.0	4	1.83
CS05	0.790	0.550	1.0	4	1.74
CS06	0.540	1.710	1.0	4	3.66
CS07	0.200	0.200	1.0	4	0.16
CS08	2.500	0.750	1.0	1	1.88
CS09	2.025	0.710	1.0	1	1.44
CS10	0.620	0.750	1.0	1	0.47
CS11	2.210	2.000	1.0	3	13.26
CS12	3.000	0.850	1.0	1	5.85
CS13	5.500	3.400	1.0	1	18.70
CS14	3.470	3.310	1.0	1	11.57
CS15	2.105	2.600	1.0	1	5.47
CS16	0.590	1.200	1.0	1	0.71
CS17	4.800	1.400	1.0	1	10.72
CS18	0.430	2.040	1.0	1	0.88
CS19	0.620	0.750	1.0	1	0.47
CS20	2.560	0.960	1.0	1	2.42
CS21	4.140	0.835	1.0	1	3.46
CS22	1.440	1.835	1.0	1	2.65
CS23	3.820	0.710	1.0	1	2.84
CS24	1.320	1.850	1.0	2	4.36
TOTAL AREA "B"					114.75
NET AREA "A-B" REFUGEE FLOOR FAR					674.48

02 NON FAR AREA STATEMENT

(A) TERRACE FLOOR NON-FAR

ID	X	Y	Multi	Count	Area
TF01	2.580	0.980	1.0	1	2.56
TF02	1.880	0.980	1.0	1	1.86
TF03	28.765	3.880	1.0	1	111.61
TF04	7.420	0.975	1.0	1	7.23
TOTAL AREA "A"					123.65

(B) MUMTY OHT FLOOR NON-FAR

ID	X	Y	Multi	Count	Area
MF01	2.580	0.980	1.0	1	2.56
MF02	1.880	0.980	1.0	1	1.86
MF03	28.765	3.880	1.0	1	111.61
MF04	7.420	0.975	1.0	1	7.23
TOTAL AREA "A"					123.65

TOTAL FAR AREA CALCULATION AT 1ST TO 16TH, 18TH TO 26TH & 27TH FLOORS

S.No.	FLOOR	AREA (SQM)
1	1ST FLOOR	36.73
2	2ND FLOOR	36.73
3	3RD FLOOR	36.73
4	4TH FLOOR	36.73
5	5TH FLOOR	36.73
6	6TH FLOOR	36.73
7	7TH FLOOR	36.73
8	8TH FLOOR	36.73
9	9TH FLOOR	36.73
10	10TH FLOOR	36.73
11	11TH FLOOR	36.73
12	12TH FLOOR	36.73
13	13TH FLOOR	36.73
14	14TH FLOOR	36.73
15	15TH FLOOR	36.73
16	16TH FLOOR	36.73
18	18TH FLOOR	36.73
19	19TH FLOOR	36.73
20	20TH FLOOR	36.73
21	21TH FLOOR	36.73
22	22TH FLOOR	36.73
23	23TH FLOOR	36.73
24	24TH FLOOR	36.73
25	25TH FLOOR	36.73
26	26TH FLOOR	36.73
27	27TH FLOOR	36.73
28	28TH FLOOR	36.73
29	29TH FLOOR	36.73
30	30TH FLOOR	36.73
31	31ST FLOOR	36.73
32	32ND FLOOR	36.73
33	33RD FLOOR	36.73
34	34TH FLOOR	36.73
35	35TH FLOOR	36.73
36	36TH FLOOR	36.73
37	37TH FLOOR	36.73
38	38TH FLOOR	36.73
39	39TH FLOOR	36.73
40	40TH FLOOR	36.73
41	41ST FLOOR	36.73
42	42ND FLOOR	36.73
43	43RD FLOOR	36.73
44	44TH FLOOR	36.73
45	45TH FLOOR	36.73
46	46TH FLOOR	36.73
47	47TH FLOOR	36.73
48	48TH FLOOR	36.73
49	49TH FLOOR	36.73
50	50TH FLOOR	36.73
51	51ST FLOOR	36.73
52	52ND FLOOR	36.73
53	53RD FLOOR	36.73
54	54TH FLOOR	36.73
55	55TH FLOOR	36.73
56	56TH FLOOR	36.73
57	57TH FLOOR	36.73
58	58TH FLOOR	36.73
59	59TH FLOOR	36.73
60	60TH FLOOR	36.73
61	61ST FLOOR	36.73
62	62ND FLOOR	36.73
63	63RD FLOOR	36.73
64	64TH FLOOR	36.73
65	65TH FLOOR	36.73
66	66TH FLOOR	36.73
67	67TH FLOOR	36.73
68	68TH FLOOR	36.73
69	69TH FLOOR	36.73
70	70TH FLOOR	36.73
71	71ST FLOOR	36.73
72	72ND FLOOR	36.73
73	73RD FLOOR	36.73
74	74TH FLOOR	36.73
75	75TH FLOOR	36.73
76	76TH FLOOR	36.73
77	77TH FLOOR	36.73
78	78TH FLOOR	36.73
79	79TH FLOOR	36.73
80	80TH FLOOR	36.73
81	81ST FLOOR	36.73
82	82ND FLOOR	36.73
83	83RD FLOOR	36.73
84	84TH FLOOR	36.73
85	85TH FLOOR	36.73
86	86TH FLOOR	36.73
87	87TH FLOOR	36.73
88	88TH FLOOR	36.73
89	89TH FLOOR	36.73
90	90TH FLOOR	36.73
91	91ST FLOOR	36.73
92	92ND FLOOR	36.73
93	93RD FLOOR	36.73
94	94TH FLOOR	36.73
95	95TH FLOOR	36.73
96	96TH FLOOR	36.73
97	97TH FLOOR	36.73
98	98TH FLOOR	36.73
99	99TH FLOOR	36.73
100	100TH FLOOR	36.73

TOTAL FAR AREA CALCULATION AT 17TH & 26TH FLOORS

S.No.	FLOOR	AREA (SQM)
1	17TH FLOOR	674.48
2	26TH FLOOR	4.76
3	27TH FLOOR	4.76
4	28TH FLOOR	4.76
5	29TH FLOOR	4.76
6	30TH FLOOR	4.76
7	31ST FLOOR	4.76
8	32ND FLOOR	4.76
9	33RD FLOOR	4.76
10	34TH FLOOR	4.76
11	35TH FLOOR	4.76
12	36TH FLOOR	4.76
13	37TH FLOOR	4.76
14	38TH FLOOR	4.76
15	39TH FLOOR	4.76
16	40TH FLOOR	4.76
17	41ST FLOOR	4.76
18	42ND FLOOR	4.76
19	43RD FLOOR	4.76
20	44TH FLOOR	4.76
21	45TH FLOOR	4.76
22	46TH FLOOR	4.76
23	47TH FLOOR	4.76
24	48TH FLOOR	4.76
25	49TH FLOOR	4.76
26	50TH FLOOR	4.76
27	51ST FLOOR	4.76
28	52ND FLOOR	4.76
29	53RD FLOOR	4.76
30	54TH FLOOR	4.76
31	55TH FLOOR	4.76
32	56TH FLOOR	4.76
33	57TH FLOOR	4.76
34	58TH FLOOR	4.76
35	59TH FLOOR	4.76
36	60TH FLOOR	4.76
37	61ST FLOOR	4.76
38	62ND FLOOR	4.76
39	63RD FLOOR	4.76
40	64TH FLOOR	4.76
41	65TH FLOOR	4.76
42	66TH FLOOR	4.76
43	67TH FLOOR	4.76
44	68TH FLOOR	4.76
45	69TH FLOOR	4.76
46	70TH FLOOR	4.76
47	71ST FLOOR	4.76
48	72ND FLOOR	4.76
49	73RD FLOOR	4.76
50	74TH FLOOR	4.76
51	75TH FLOOR	4.76
52	76TH FLOOR	4.76
53	77TH FLOOR	4.76
54	78TH FLOOR	4.76
55	79TH FLOOR	4.76
56	80TH FLOOR	4.76
57	81ST FLOOR	4.76
58	82ND FLOOR	4.76
59	83RD FLOOR	4.76
60	84TH FLOOR	4.76
61	85TH FLOOR	4.76
62	86TH FLOOR	4.76
63	87TH FLOOR	4.76
64	88TH FLOOR	4.76
65	89TH FLOOR	4.76
66	90TH FLOOR	4.76
67	91ST FLOOR	4.76
68	92ND FLOOR	4.76
69	93RD FLOOR	4.76
70	94TH FLOOR	4.76
71	95TH FLOOR	4.76
72	96TH FLOOR	4.76
73	97TH FLOOR	4.76
74	98TH FLOOR	4.76
75	99TH FLOOR	4.76
76	100TH FLOOR	4.76

TOTAL FAR AREA (E+H+I+J+K+L+M+N+O+P+Q+R+T+U+V+W+X+Y+Z)					
S.No.		PARTICULARS			AREA (sqm)
FAR AREA OF FLOOR		A	1	X	674.40
BALCONY/FAR AREA OF FLOOR		B	1	X	4.76
TOTAL FAR AREA OF FLOOR		C=(A+B)			679.25
EXTRA REFUGE FAR AREA		D	1	X	0.47
TOTAL FAR AREA (E+H+I+J+K+L+M+N+O+P+Q+R+T+U+V+W+X+Y+Z)					679.72

REFUGEE FLOOR					
REFUGEE AREA					
ID	X	Y	Multi	Count	Area (sqm)
			Size	(nos)	
A. COVERED AREA					
RF01	15.250	13.990	1.0	1	212.86
RF02	17.750	13.390	1.0	1	238.01
RF03	3.375	0.680	1.0	1	2.29
RF04	3.255	4.050	1.0	1	13.18
RF05	0.610	4.310	1.0	1	2.62
RF06	0.100	1.290	1.0	1	0.13
TOTAL AREA "A"					361.77