


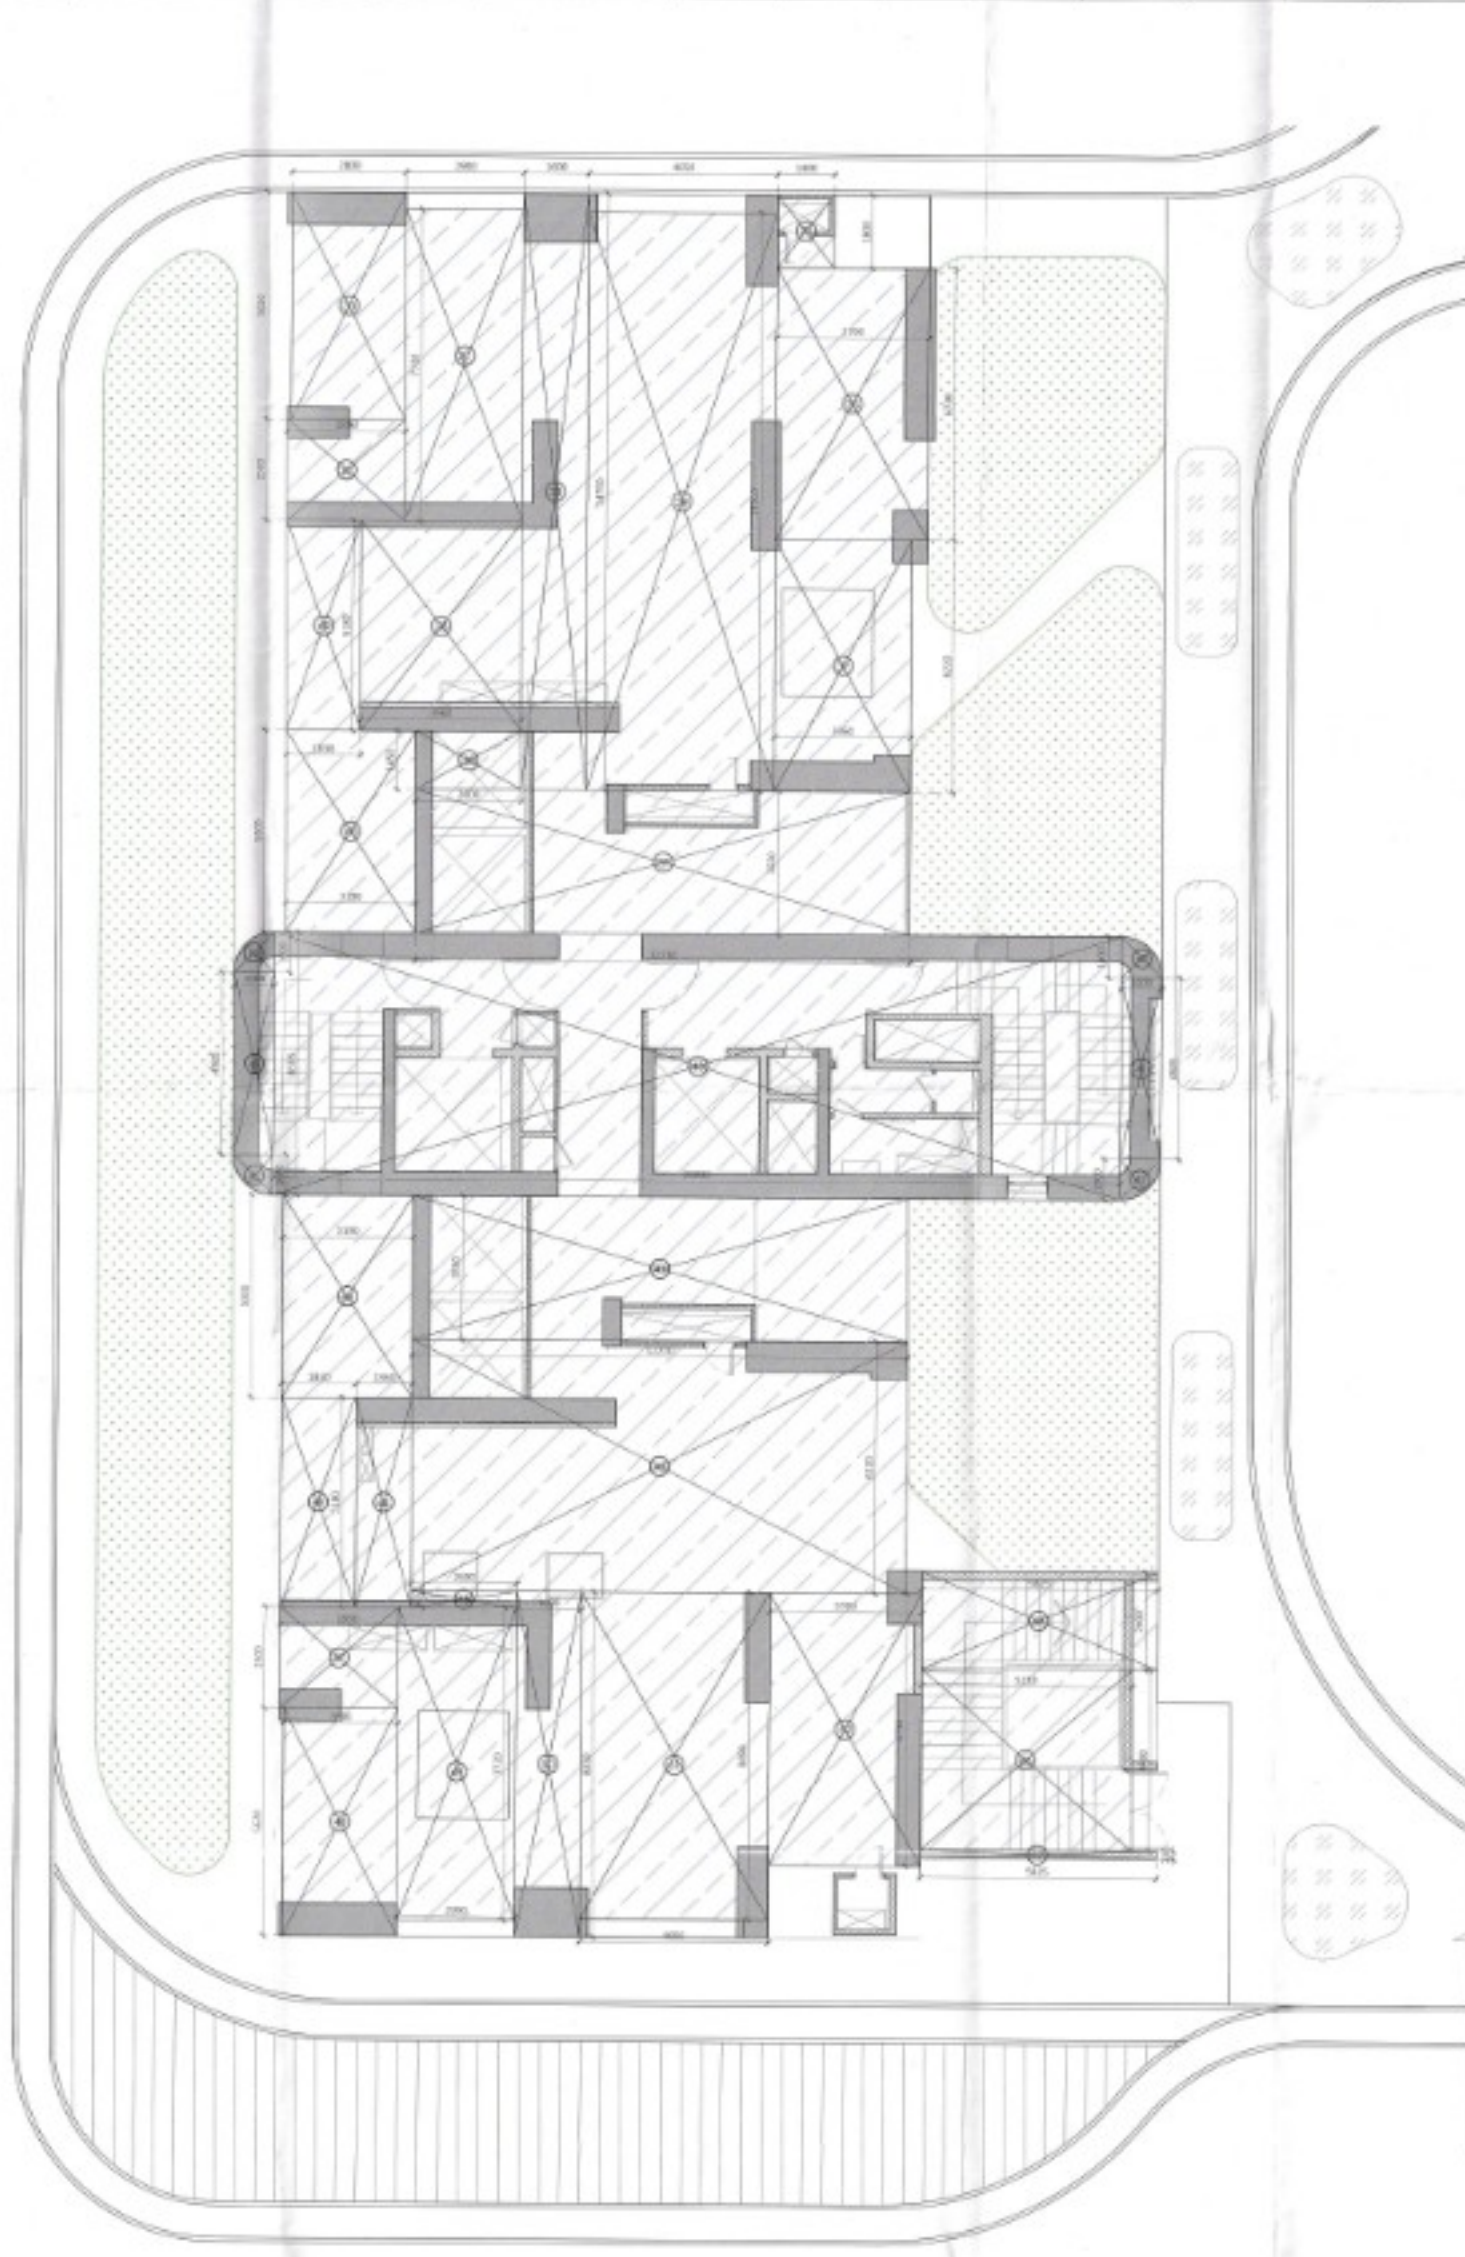

A SERVICE FLOOR PLAN TYPE B - REF. -
SCALE: 1:100

B SERVICE FLOOR NON-FAR AREA PLAN - REF. -
SCALE: 1:100

NOTE-FOR SERVICE FLOOR PLAN REFER SHEET NO-
SN24-TR-80GH-SF-SD-DRG-01110

LEGEND:

[Symbol]	SITE BOUNDARY
[Symbol]	DETACH LINE FOR SHEDMENT
[Symbol]	FAR
[Symbol]	NON-FAR
[Symbol]	SHEDMENT COVERAGE
[Symbol]	PARKING AREA
[Symbol]	BASEMENT AREA

DOOR ID	FINISH OPENING			
	WIDTH	HEIGHT	LINTEL	CILL
WOODEN DOOR				
D1	2000	2135	2135	0
D2	1800	2135	2135	0
D3	1200	2135	2135	0
D4	1000	2135	2135	0
D5	800	2135	2135	0
D6	900	2135	2135	0
D8	1500	2135	2135	0
D9	2100	2135	2135	0
FIRE DOOR				
FD1	2000	2550	2550	0
FD2	1800	2550	2550	0
FD3	1200	2550	2550	0
FD4	2050	2550	2550	0
FD5	1000	2550	2550	0
FD6	1300	2550	2550	0
FD7	1500	2550	2550	0
FD8	750	2550	2550	0
FD9	800	2550	2550	0
FD11	750	2300	2400	100
WINDOW				
W ID	FINISH OPENING			
W ID	WIDTH	HEIGHT	LINTEL	CILL
WINDOWS				
FW14	925	2100	2550	0
FW15	1500	2100	2550	0
GLASS DOOR				
GD1	750	2135	2135	0

AUTHORITY STAMP & SIGN

Building Plans shall be valid for five years only to be read with Plans No. 1547
 Date: 06-12-2025
 Chairman Building Plan Committee
 Senior Town Planner

Records are to be maintained
 A.P. 10/12/2025
 H. Q. Khan

GENERAL NOTES

1. All dimensions are in to be read and not to be scaled.

KEY PLAN

REV. DATE REVISION DESCRIPTION

ARCHITECT'S STAMP & SIGN

Planned for the year 2025
 Date: 06-12-2025
 H. Q. Khan

OWNER'S SIGN

For the year 2025
 Date: 06-12-2025
 H. Q. Khan

CONCEPT ARCHITECTS

UHA
 3 Murphy Street, London, SE1 7HP
 Email: www.uha.global

PROJECT ARCHITECTS

Arcop Associates PVT. LTD.
 A-15, PAMPOSH ENCLAVE
 GREATER KAILASH
 NEW DELHI, INDIA
 PH: +91-11-26442890
 Email: pvaam@arcop.co.in

STRUCTURE

BALDRIDGE & ASSOCIATES STRUCTURAL ENGINEERING PVT. LTD.
 406, Sakar, 4/5, Gurukul School,
 40MT Tantal Dandeshwar
 Ring Road Vadodra
 390009, Gujarat, India
 PH: 022-25818113
 Website: www.baldringe.com

MEP CONSULTANT

CLANCY GLOBAL
 CONSULTING ENGINEERS
 Unit No. 170 A&B, Tower B1
 Space Tech Park, Software Road,
 Sec-49, Gurgaon
 Tel No: +91 124 4253525
 Website: www.clancy-global.com

LANDSCAPE

ORACLES
 G-98 Kirti Nagar New Delhi 110 016
 Tel. No. + 91 11 2648 1630
 Email: oracles@oracleslandscape.in

VERTICAL TRANSPORT

TAK CONSULTING PVT. LTD.
 A303, Galleria Hiranandani Garden, Powai
 Mumbai 400076, India
 Tel. No. + 91 2225707498

CLIENT

TREHAN PROMOTERS & BUILDERS PVT LTD

PROJECT NAME

TREHAN RESIDENCE SEC 80

PROJECT TITLE

Proposed Building Plan of Clubbed Group Housing sites (GH-3B & GH-3C) area measuring 5.08 Acres, Sector-80, IMT Manesar being developed by Trehan Promoters & Builders Pvt. Ltd.

DATE

06-12-2025

DRAWN BY

MANOJ K. SHARMA

CHECKED BY

PRADIP K. SHARMA

DRAWING TITLE

SERVICE FLOOR PLAN, TYPE B WITH SERVICE FLOOR NON-FAR AREA PLAN

DRAWING NO.

SN26-TR-80GH-SF-SD-DRG-01112

DRAWING STATUS

SUBMISSION DRAWING

SCALE

1: 100

REV.

AD

SHEET NO.

26