


TERRACE FLOOR PLAN
SCALE: 1:100

BASEMENT PIT PLAN
SCALE: 1:100




BASEMENT AREA DIAGRAM
SCALE: 1:100

BASEMENT PARKING AREA DIAGRAM
SCALE: 1:100

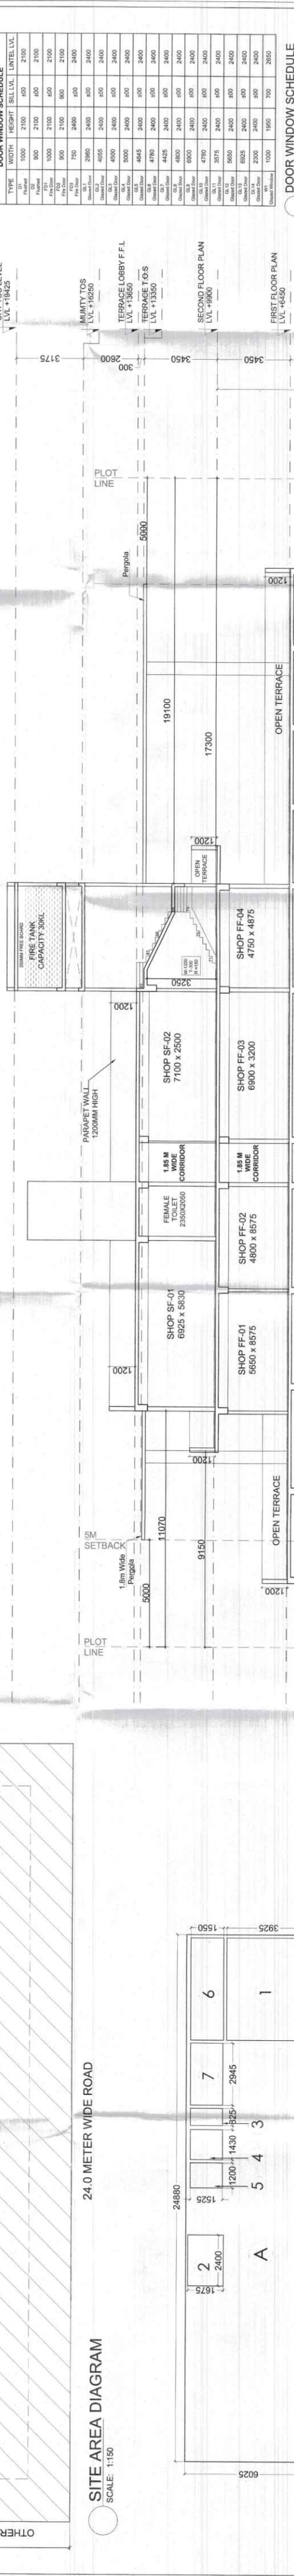


SITE AREA DIAGRAM
SCALE: 1:100

SECOND FLOOR PLAN
SCALE: 1:100

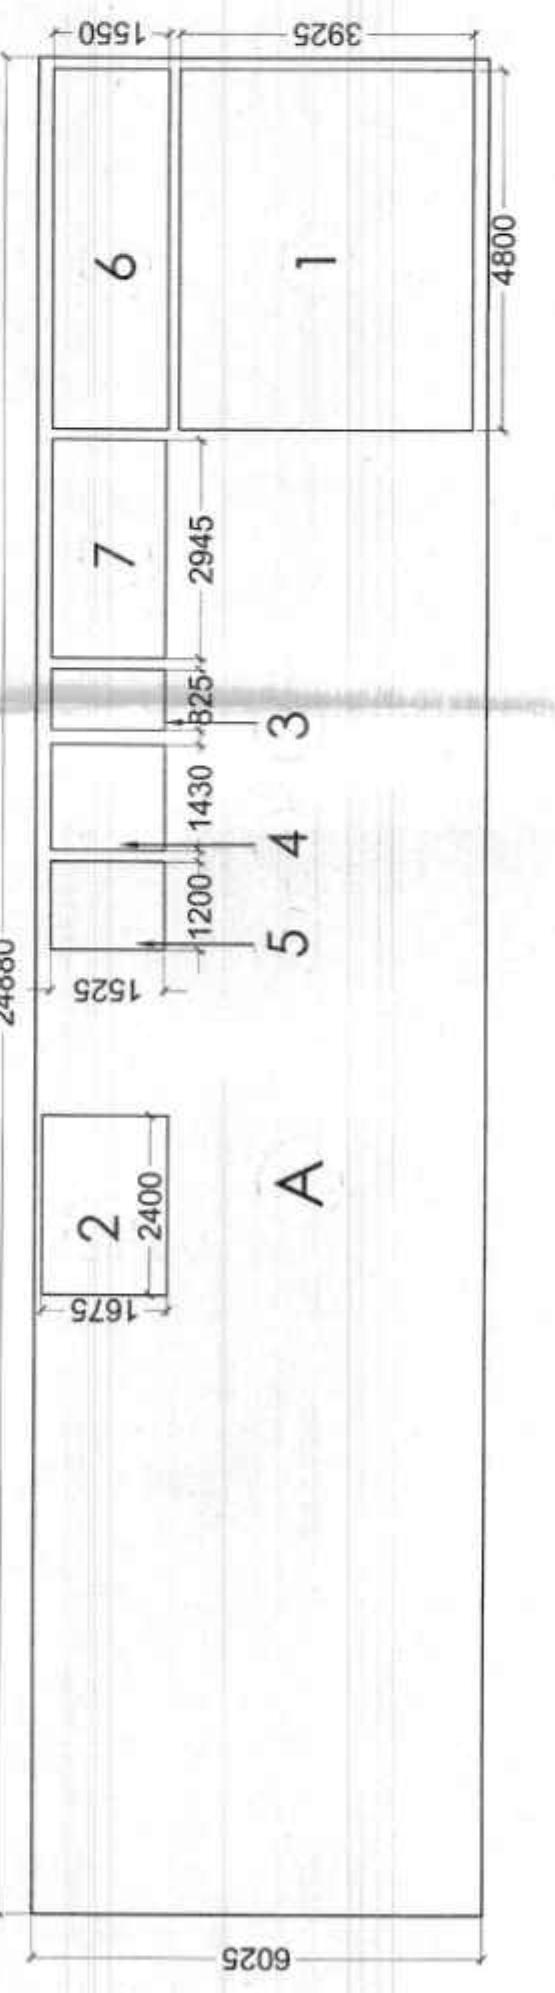

SECOND FLOOR AREA DIAGRAM
SCALE: 1:100

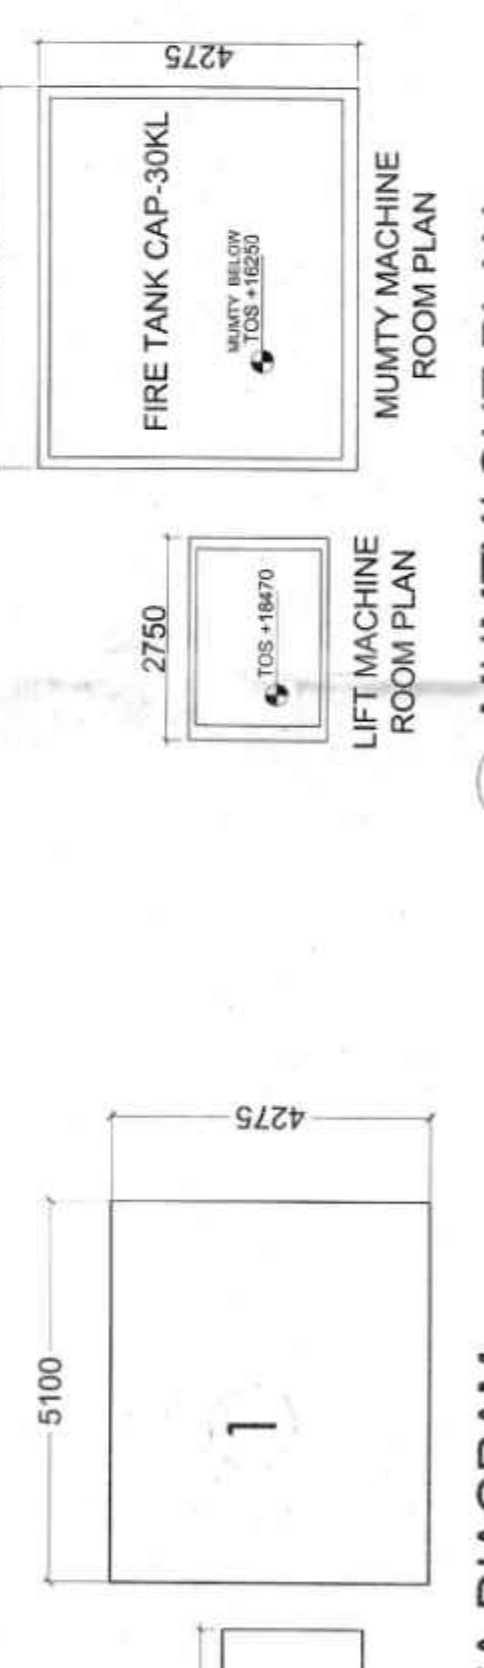

MUMTY AREA DIAGRAM
SCALE: 1:100

MUMTY OHT PLAN
SCALE: 1:100

DOOR WINDOW SCHEDULE	
TYPE	DOOR WINDOW SCHEDULE
1	DOOR
2	WINDOW
3	DOOR
4	WINDOW
NOTES:
1. ALL DIMENSIONS ARE IN MM UNLESS OTHERWISE SPECIFIED
2. A FULLY MECHANICAL VENTILATION SYSTEM IS PROVIDED IN THE BUILDING.

ARCHITECT:
VVA Design Studio Pvt.Ltd.
102, Green Park, Green Park Colony, Sector 43,
Gurgaon, Haryana
Ph: +91 7042 00460
Email: vva@vva.com

ARCHITECT'S SIGNATURE:
[Signature]
VVA Design Studio Pvt.Ltd.

PROJECT:
VVA Design Studio Pvt.Ltd.
102, Green Park, Green Park Colony, Sector 43,
Gurgaon, Haryana
Ph: +91 7042 00460
Email: vva@vva.com

DATE:
2023/03/01

SECTION 1A
SCALE: 1:100

