

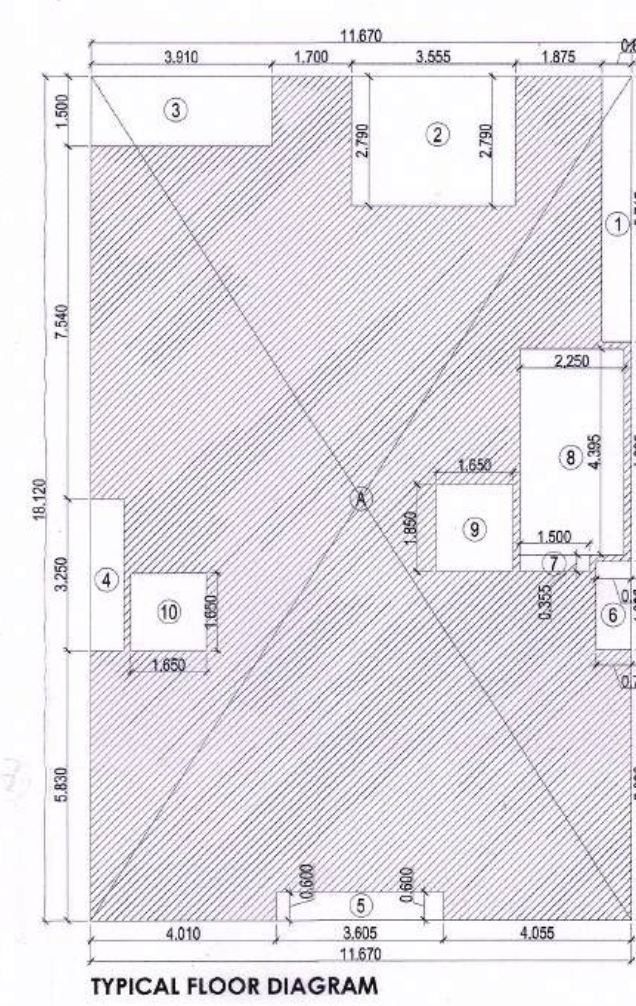
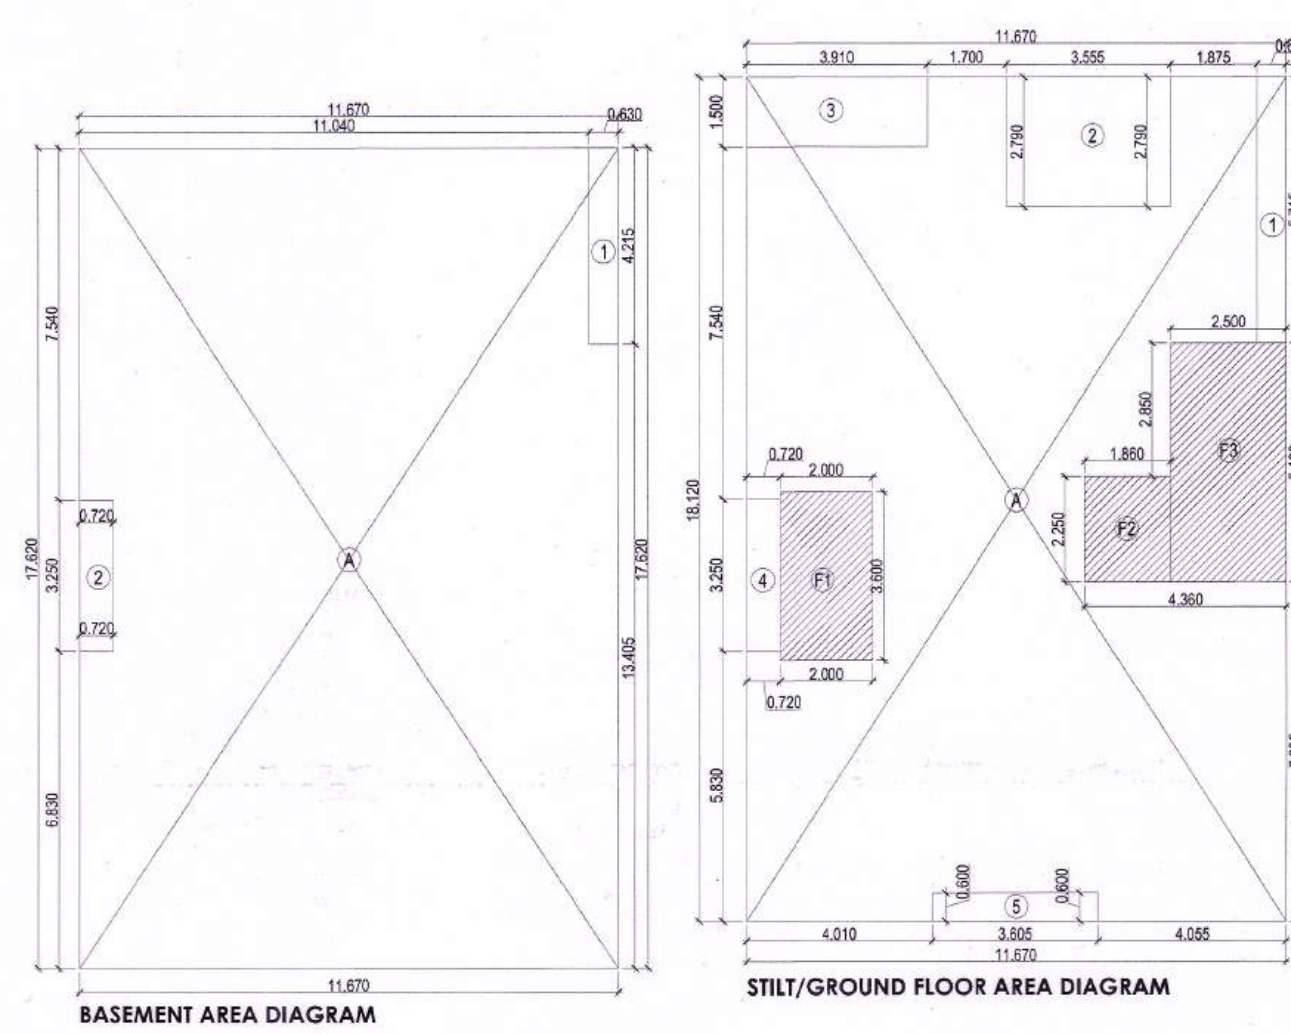
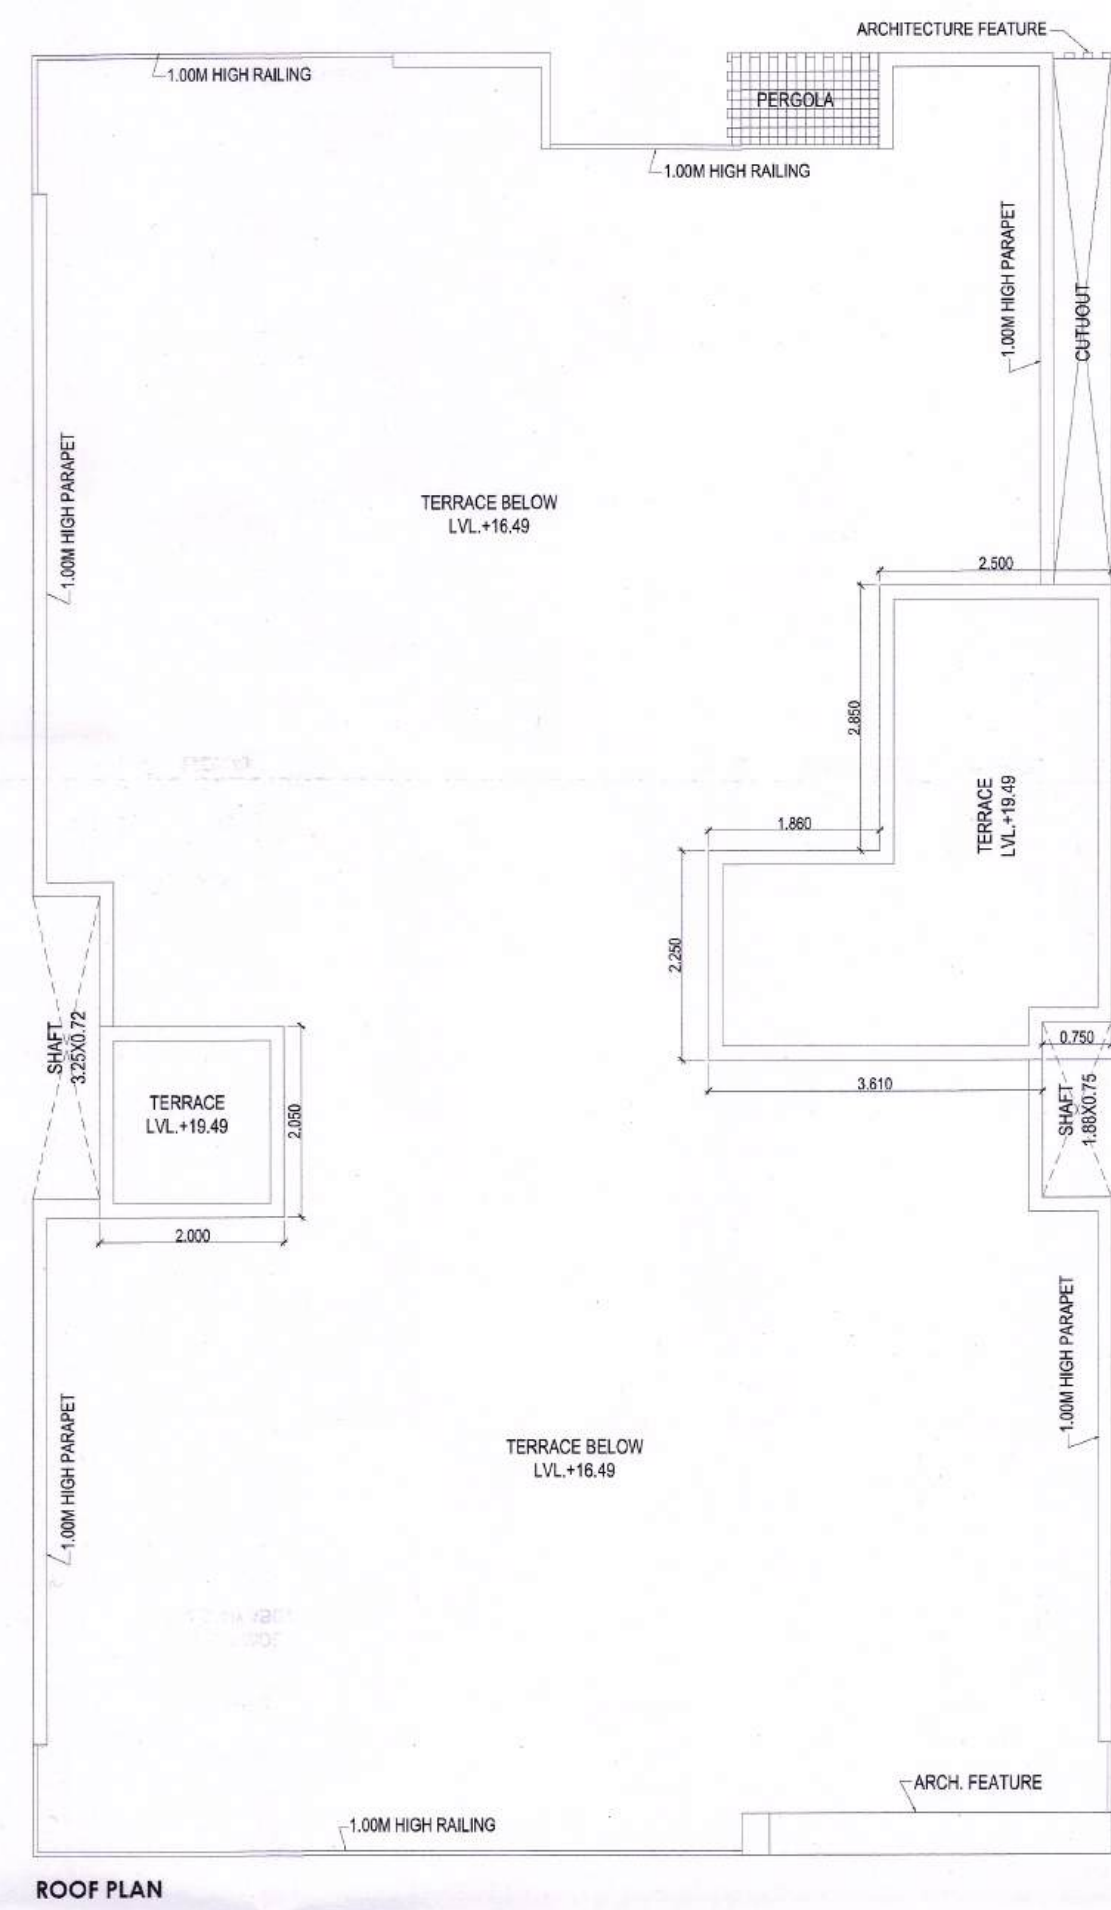
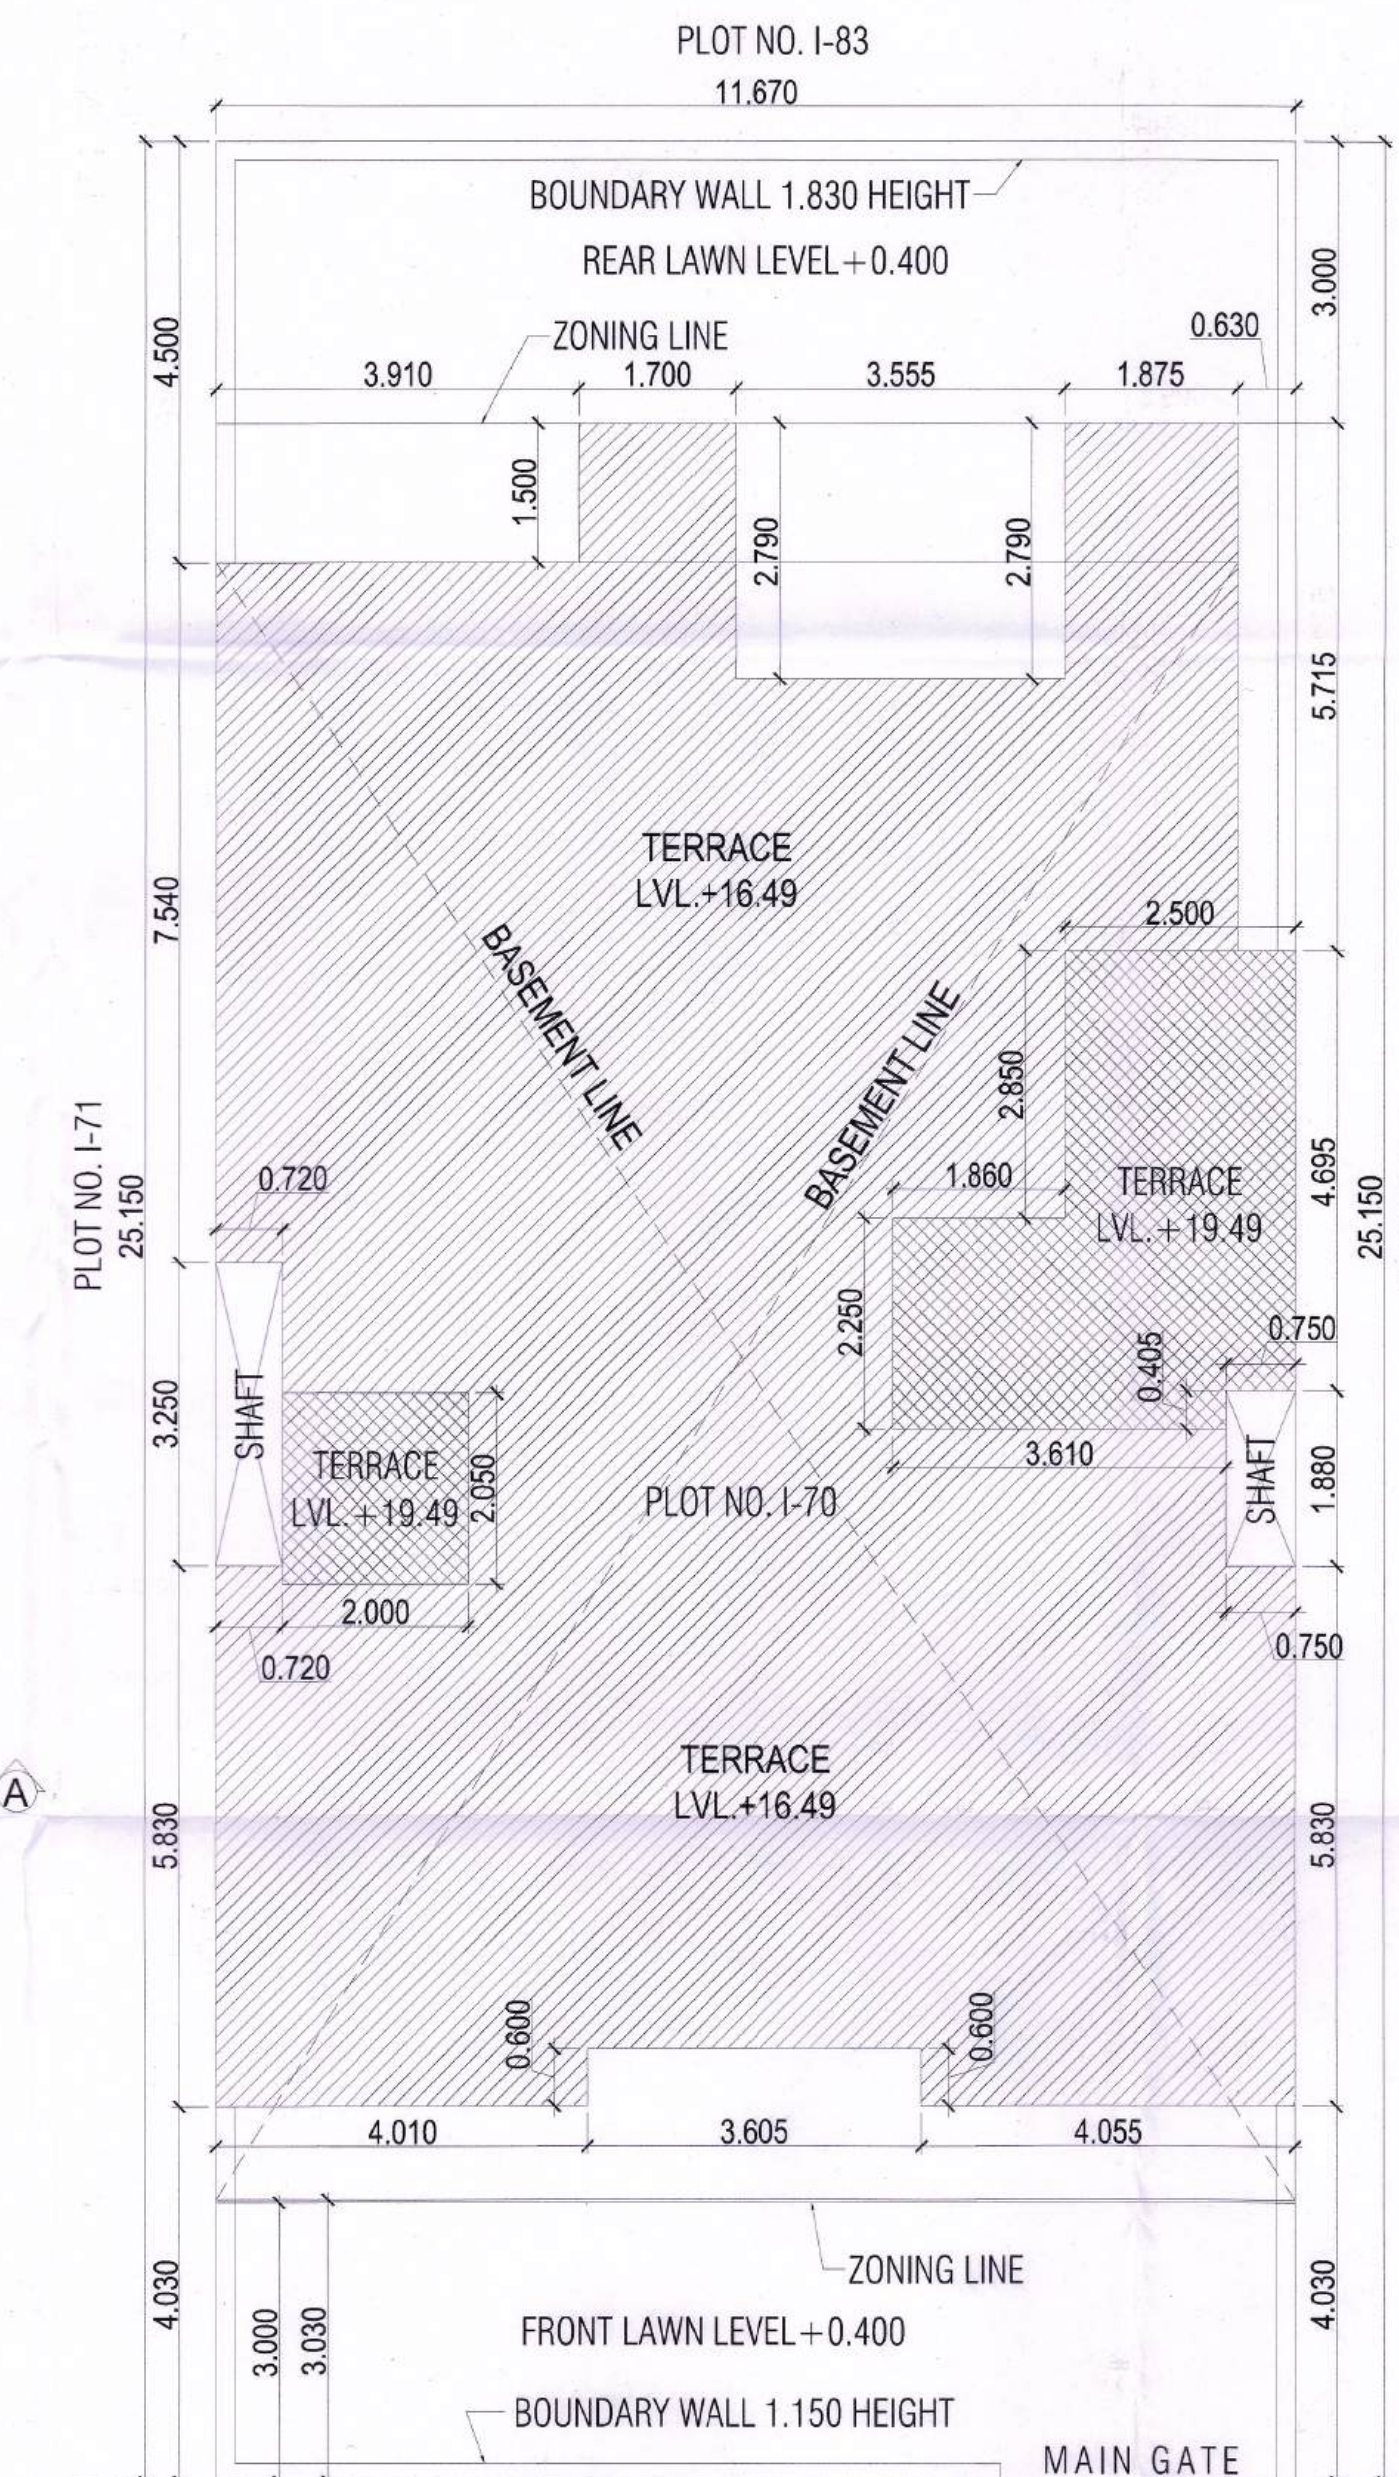
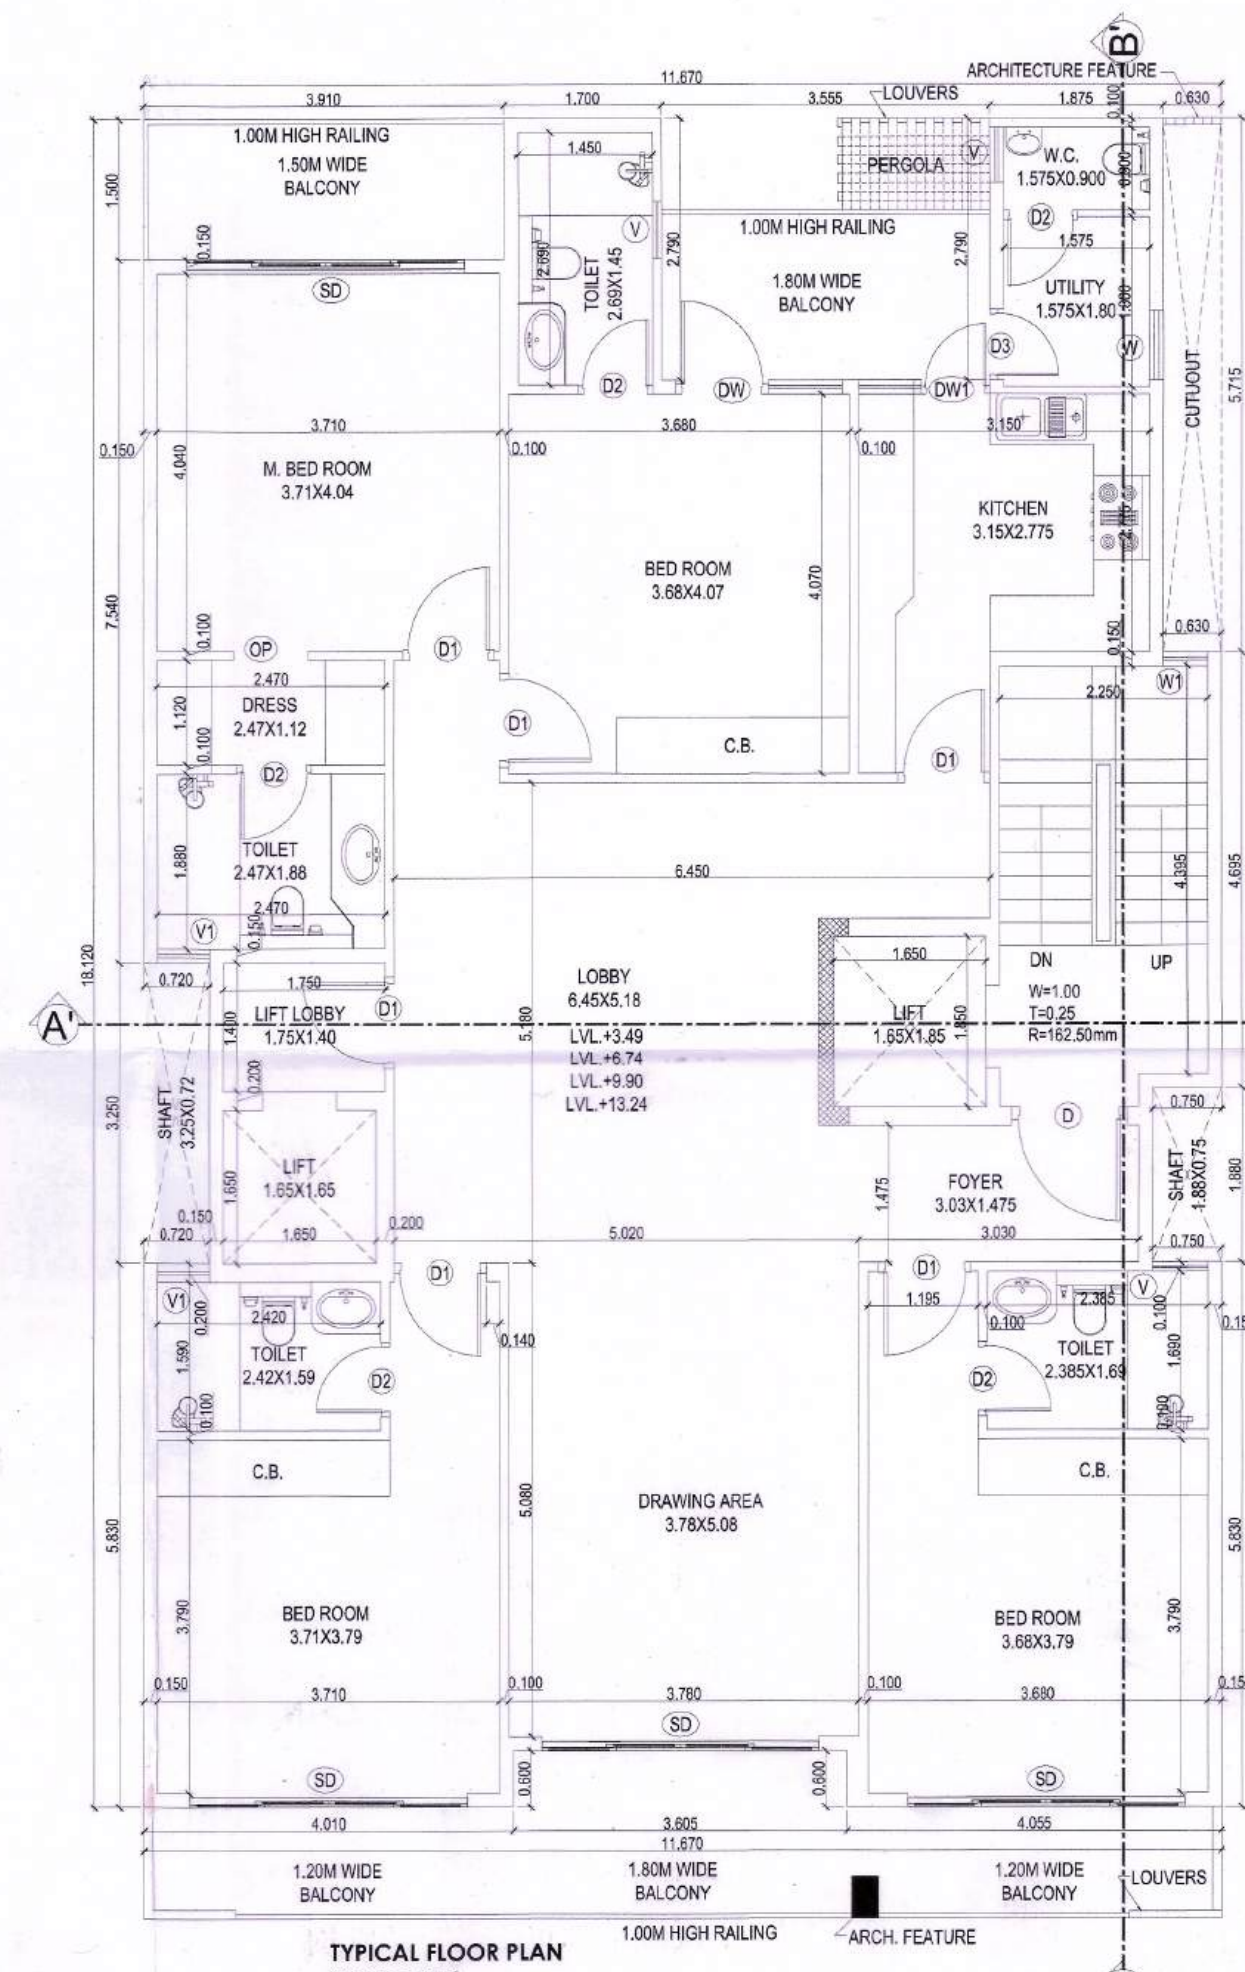
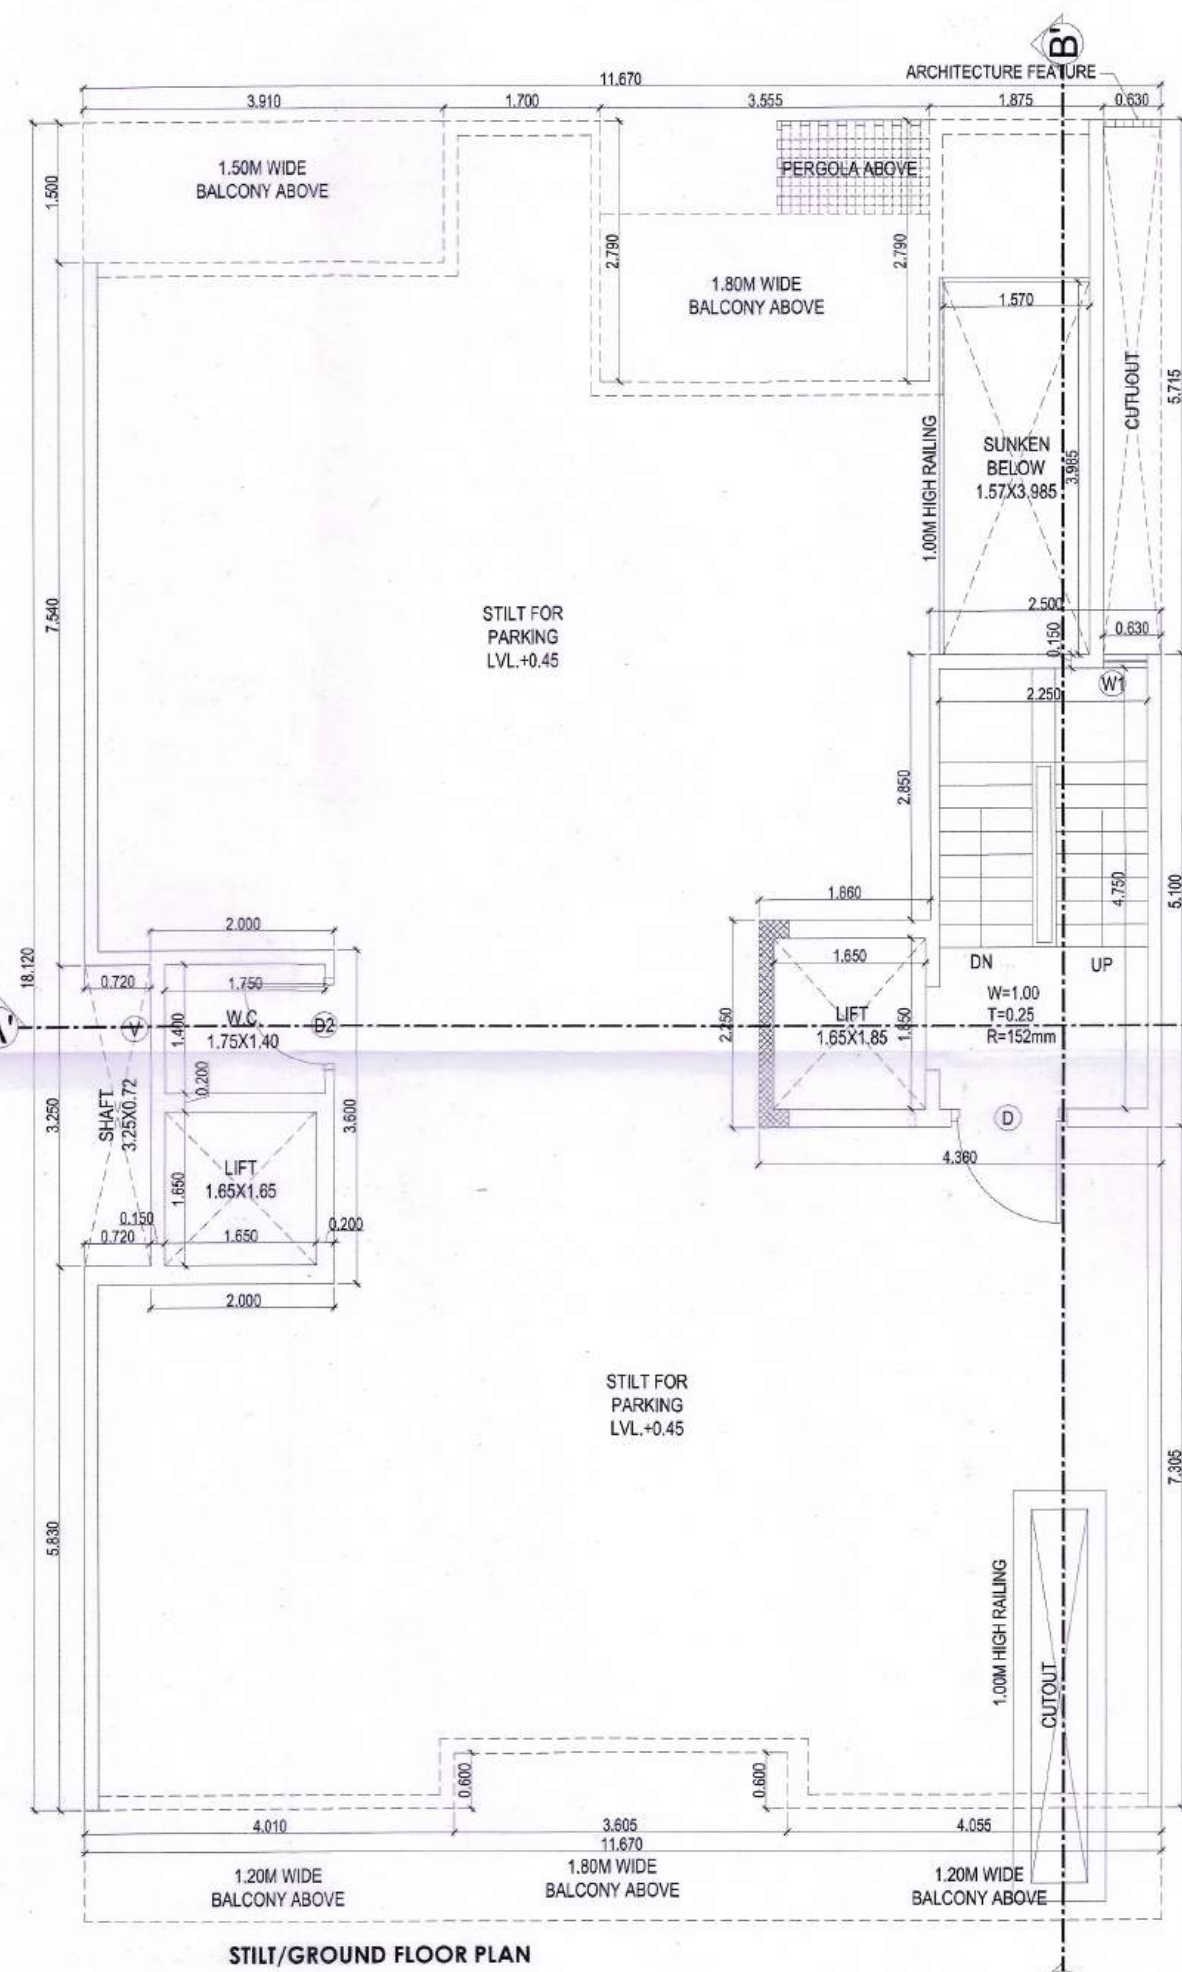
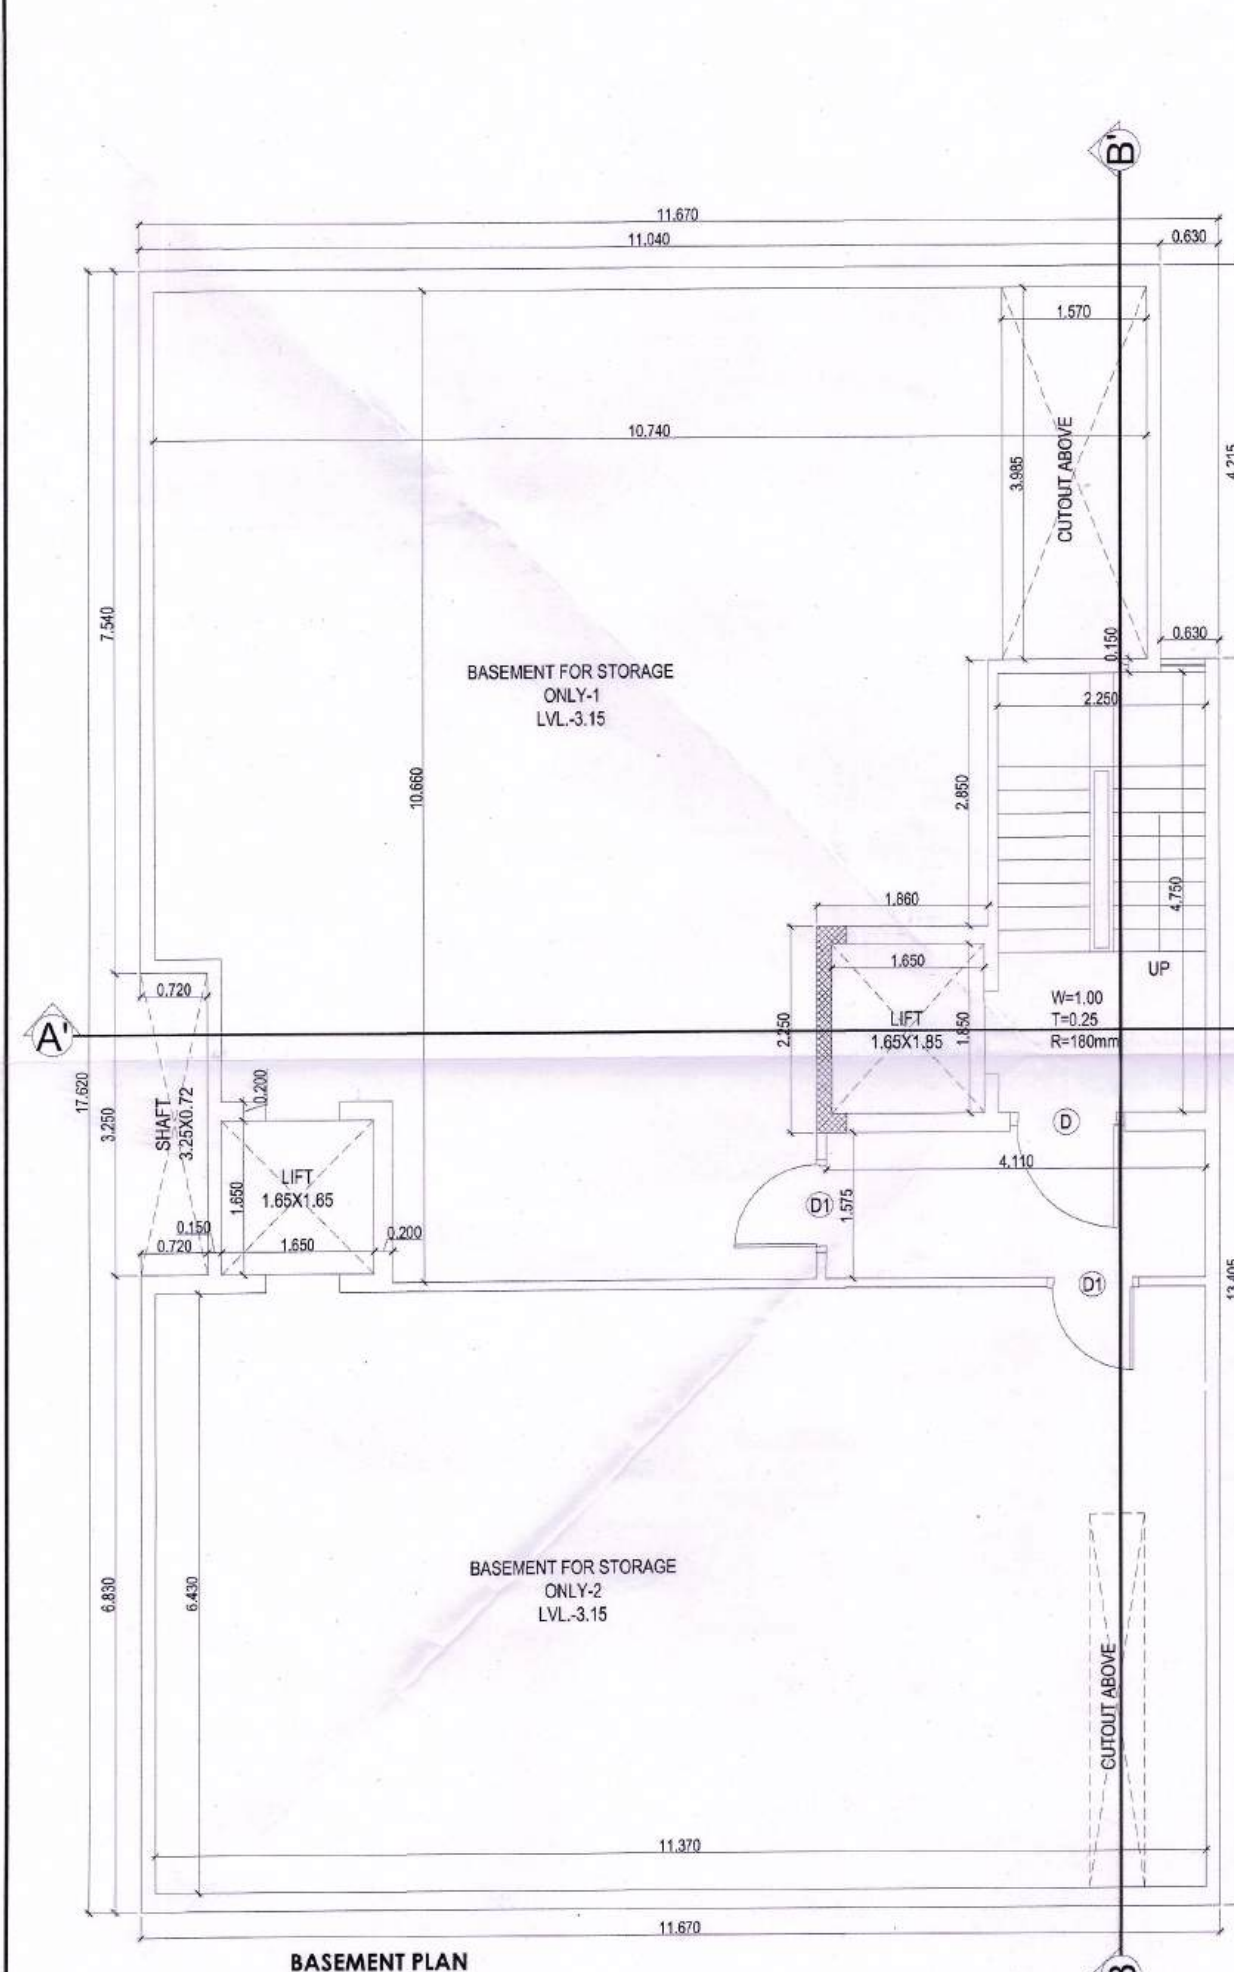


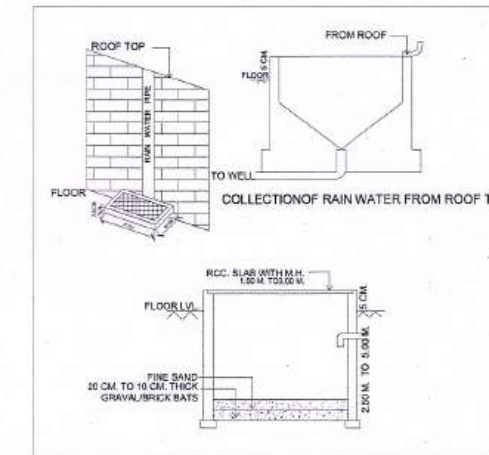

DOOR WINDOW SCHEDULE					
Sr. No	TYPE	WIDTH	HEIGHT	CILL	LINTE
1	D	1.250	2.40		2.40
2	D1	1000	2.40		2.40
3	D2	0.80	2.40		2.40
4	D	0.75	2.40		2.40
5	SD	3.00	2.40		2.40
6	DW	1.75	2.40		2.40
7	DW1	1.425	2.40	0.90	
8	W	0.74	1.50	0.60	2.40
9	W1	0.48	1.50	0.60	2.40
10	W	0.60	1.20	1.20	2.40
11	V1	0.57	1.20	1.20	2.40
12	GL	4.00	2.40	00	2.40
13	GL1	2.735	2.40	00	2.40
14	OP	0.80	2.40	00	2.40

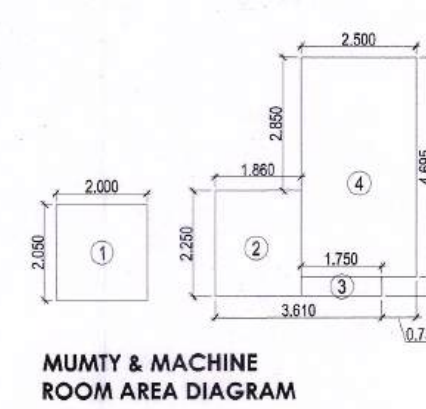

TOTAL PLOT AREA = 11.67X25.15	293.501	SQMT.
PERM. F.A.R. @ 1.30%	381.551	SQMT.
TOTAL PERMISSIBLE FAR WITH PURCHASABLE @ 2.40%	704.401	SQMT.
PERMISSIBLE GROUND COVERAGE @ 66%	193.710	SQMT.

GROUND COVERAGE AREA DETAILS						
ADDITIONS						
A	1	11.670	18.120	1		211.460
TOTAL ADDITIONS (X)					=	211.460
DEDUCTIONS						
1	1	0.630	5.715	1		3.600
2	1	3.555	2.790	1		9.918
3	1	3.910	1.500	1		5.865
5	1	3.605	0.600	1		2.163
TOTAL DEDUCTIONS (Y)					=	21.547
TOTAL GROUND COVERAGE (X - Y)					=	189.914

PROPOSED COVERED AREA ON BASEMENT FLOOR					
S. No.	COEFF.	WIDTH	LENGHT	NOS.	AREA IN SQ/MT
ADDITIONS					
A	1	11.670	17.620	1	205.625
TOTAL ADDITIONS (X)				=	205.625
DEDUCTIONS					
1	1	0.630	4.215	1	2.655
2	1	0.720	3.250	1	2.340
TOTAL ADDITIONS (X)				=	4.995
TOTAL BASEMENT AREA (X - Y)				=	200.630

PROPOSED COVERED AREA ON SILT/GROUND FLOOR					
ADDITIONS					
A	1	11.670	18.120	1	211.460
TOTAL ADDITIONS (X)				=	211.460
DEDUCTIONS					
1	1	0.630	5.715	1	3.600
2	1	3.555	2.790	1	9.918
3	1	3.910	1.500	1	5.865
4	1	0.720	3.250	1	2.340
5	1	3.605	0.600	1	2.161
TOTAL DEDUCTIONS (Y)				=	23.887

TOTAL AREA (X - Y)				=	187.574
PROPOSED GROUND FLOOR (F.A.R.)					
F1	1	2.000	3.600	1	7.200
F2	1	1.860	2.250	1	4.185
F3	1	2.500	5.100	1	12.750
TOTAL GROUND FLOOR F.A.R.				=	24.135
PROPOSED STILL AREA (A1 - B1)					
				=	163.438

PROPOSED COVERED AREA ON FIRST FLOOR				
ADDITIONS				
A	1	11,670	18,120	1 211,460
TOTAL ADDITIONS (X)				= 211,460
DEDUCTIONS				
1	1	0,630	5,715	1 3,600
2	1	3,365	2,780	1 9,918
3	1	3,910	1,500	1 3,865
4	1	0,720	3,250	1 2,340
5	1	3,605	0,600	1 2,163
6	1	0,750	1,880	1 1,410
7	1	1,500	0,355	1 0,533
8	1	2,250	4,395	1 9,089
9	1	1,650	1,850	1 3,553
10	1	1,650	1,650	1 2,223
TOTAL DEDUCTIONS (Y)				= 41,493
TOTAL AREA (X - Y)				= 169,967

PROPOSED COVERED AREA ON SECOND FLOOR		
SAME AS FIRST FLOOR	=	169,967

PROPOSED COVERED AREA ON THIRD FLOOR			
SAME AS FIRST FLOOR	=	169.967	

PROPOSED COVERED AREA ON FOURTH FLOOR

SAME AS FIRST FLOOR	=	169.967
---------------------	---	---------

TOTAL PROPOSED FAR ON ALL FLOOR	=	704.004
---------------------------------	---	---------

PROPOSED LESS STAIRCASE & LIFT (NON FAR)					
7	1	1.500	0.355	4	2.130
8	1	2.250	4.395	4	39.555
9	1	1.650	1.850	4	12.210
10	1	1.650	1.690	4	10.890
TOTAL AREA				=	64.785

PROPOSED MUMTY AREA (NON FAR)					
1	1	2.000	2.050	1	4.100
2	1	1.860	2.250	1	4.185
3	1	1.750	0.405	1	0.709
4	1	2.500	4.695	1	11.738
TOTAL MUMTY AREA				=	20.731

TOTAL BUILT UP AREA (BASEMENT+STILT+TOTAL FAR+LESS STAIR & LIFT+MUMTY)	=	1153.589
--	---	----------

PROJECT

PROPOSED BUILDING PLAN OF PLOT NO. I-70 AREA MEASURING 293.501 SQMT. IN SECTOR - 63, GURUGRAM (HARYANA) FOR M/S ADANI BRAHMA SYNERGY PVT. LTD.



ARCHITECT'S/SUPERVISOR
SEAL & SIGNATURE
Pallavi Pujara
Architect
Pallavi Pujara
CA/2011/53312

OWNER/AUTH.
SIGN.



12.0 METER WIDE ROAD		
SITE PLAN SCALE 1:100	NOTE :- GATE & B.WALL AS PER GOVT. STD. DESIGN	<u>ROAD LEVEL</u> ±00

Scale :	1 : 50
Drawing Title:- FLOOR PLANS & AREA DETAILS	Drawing No:- A-01

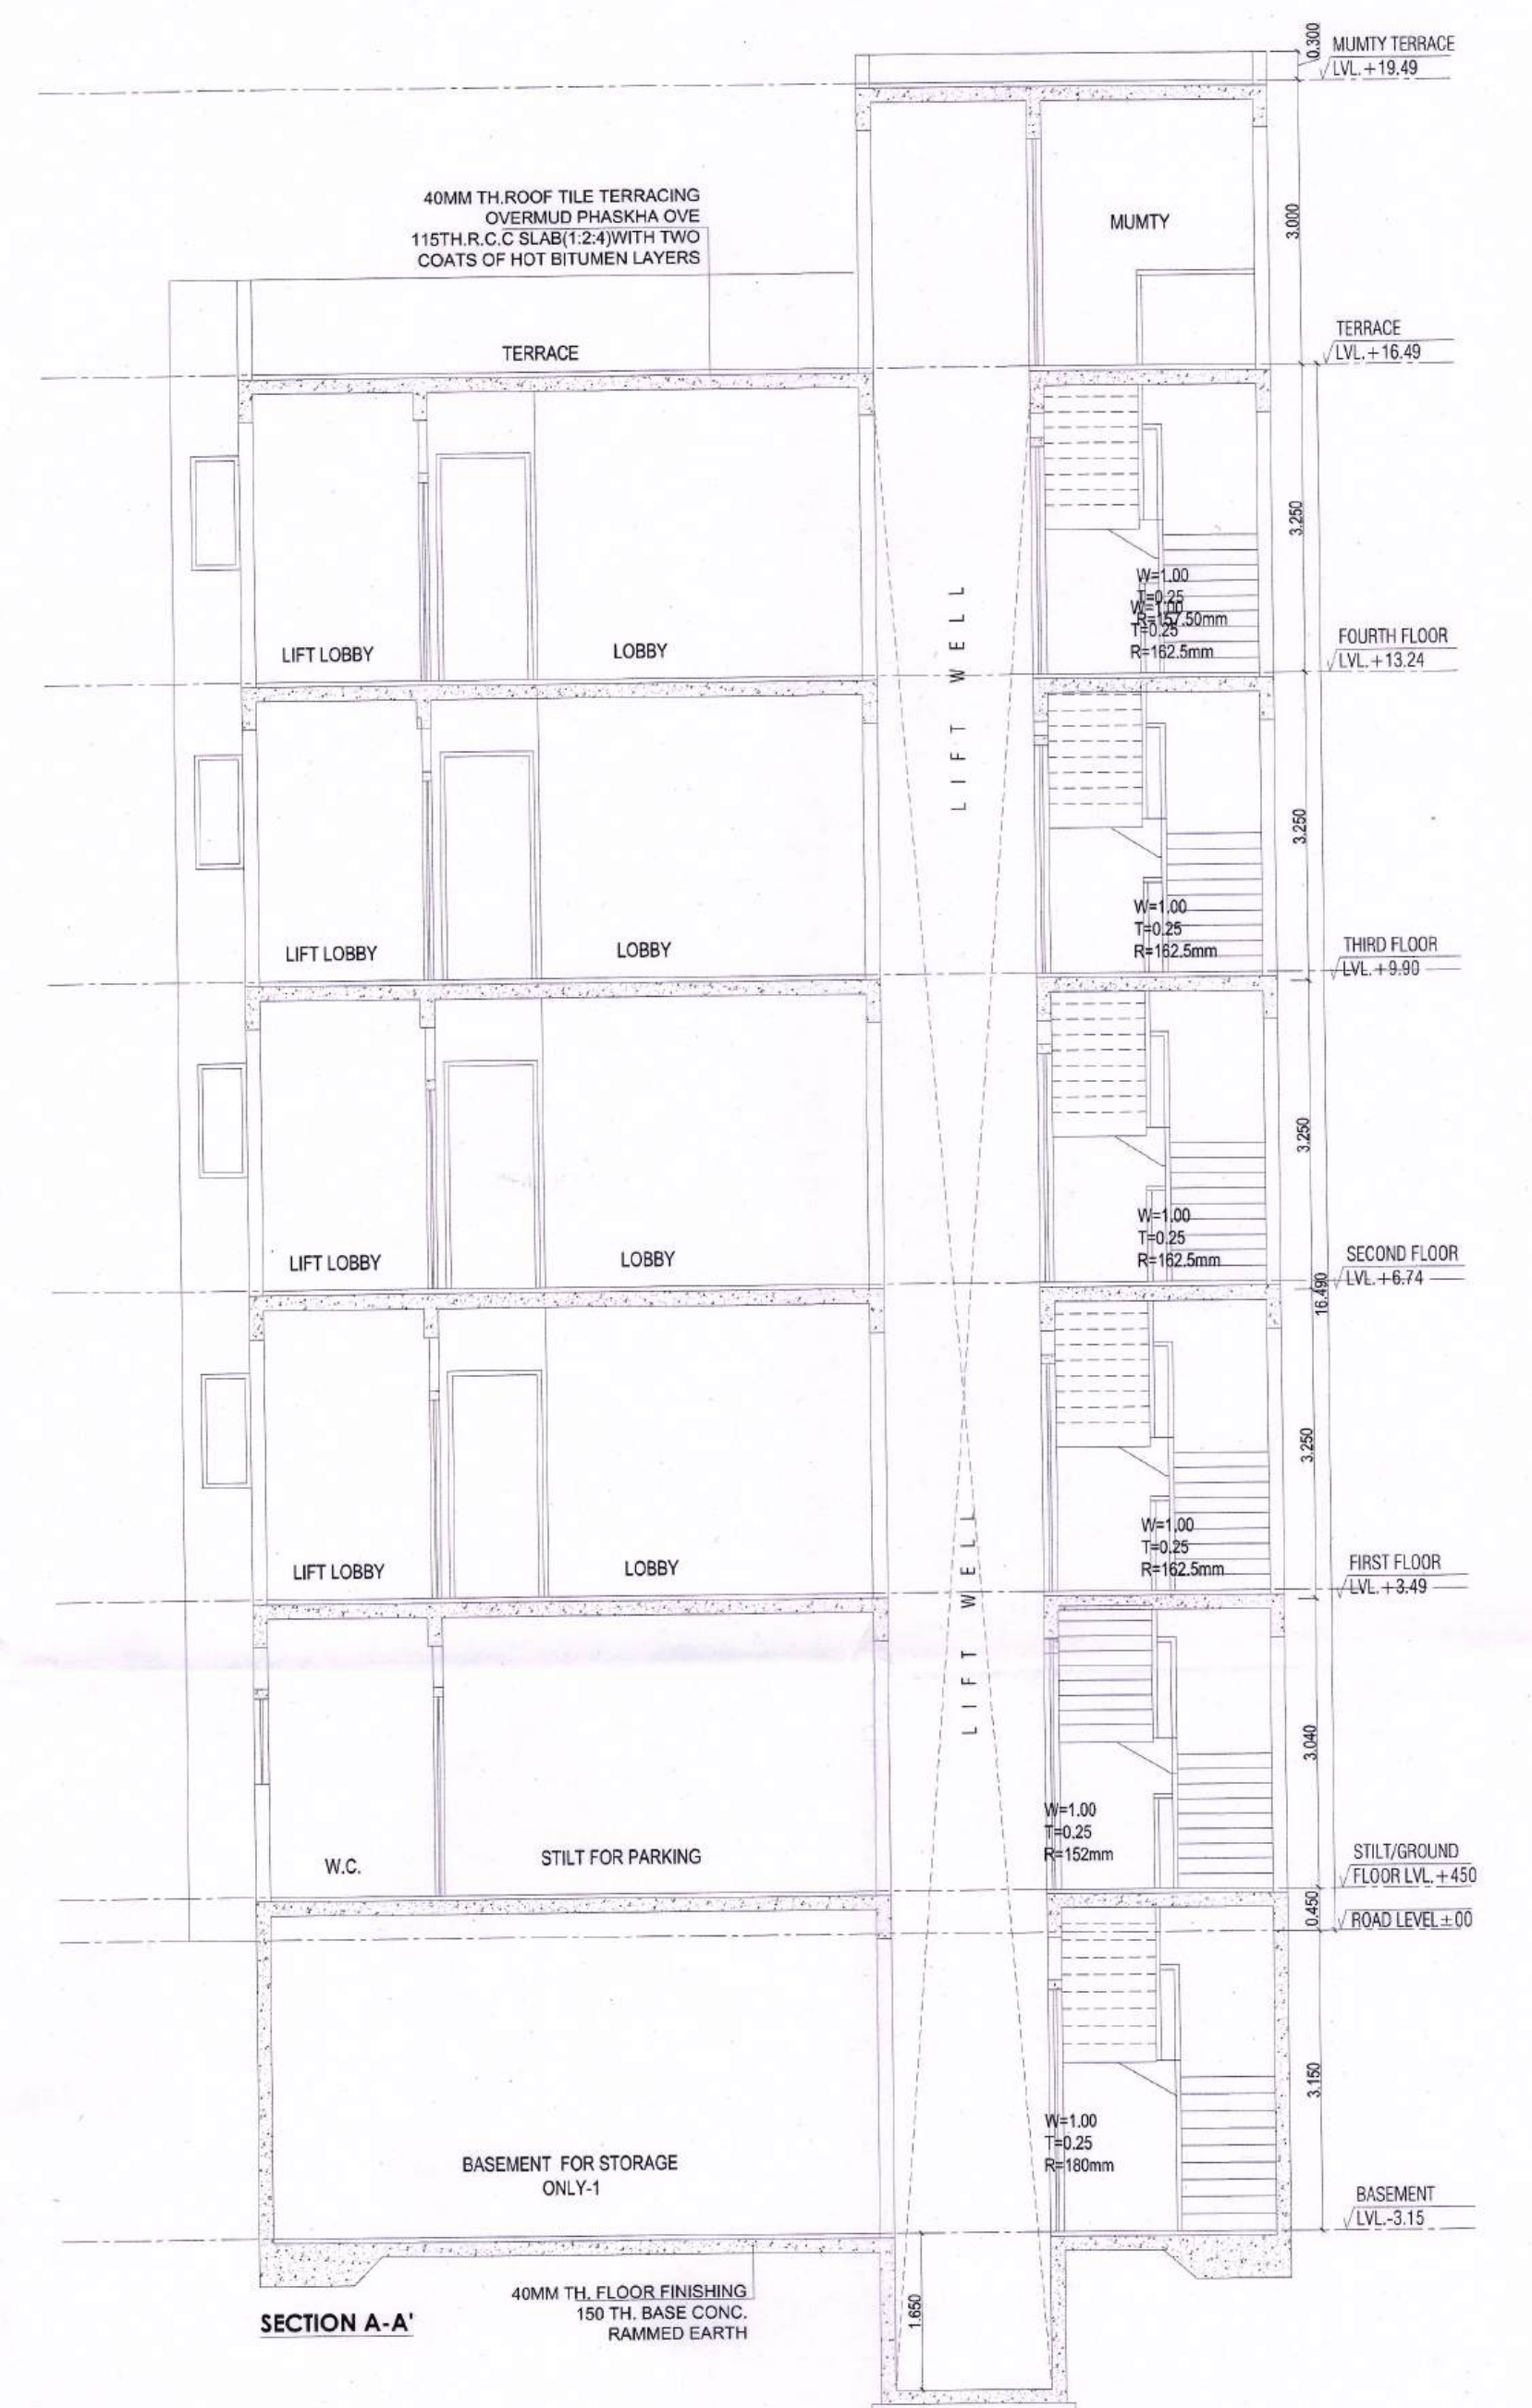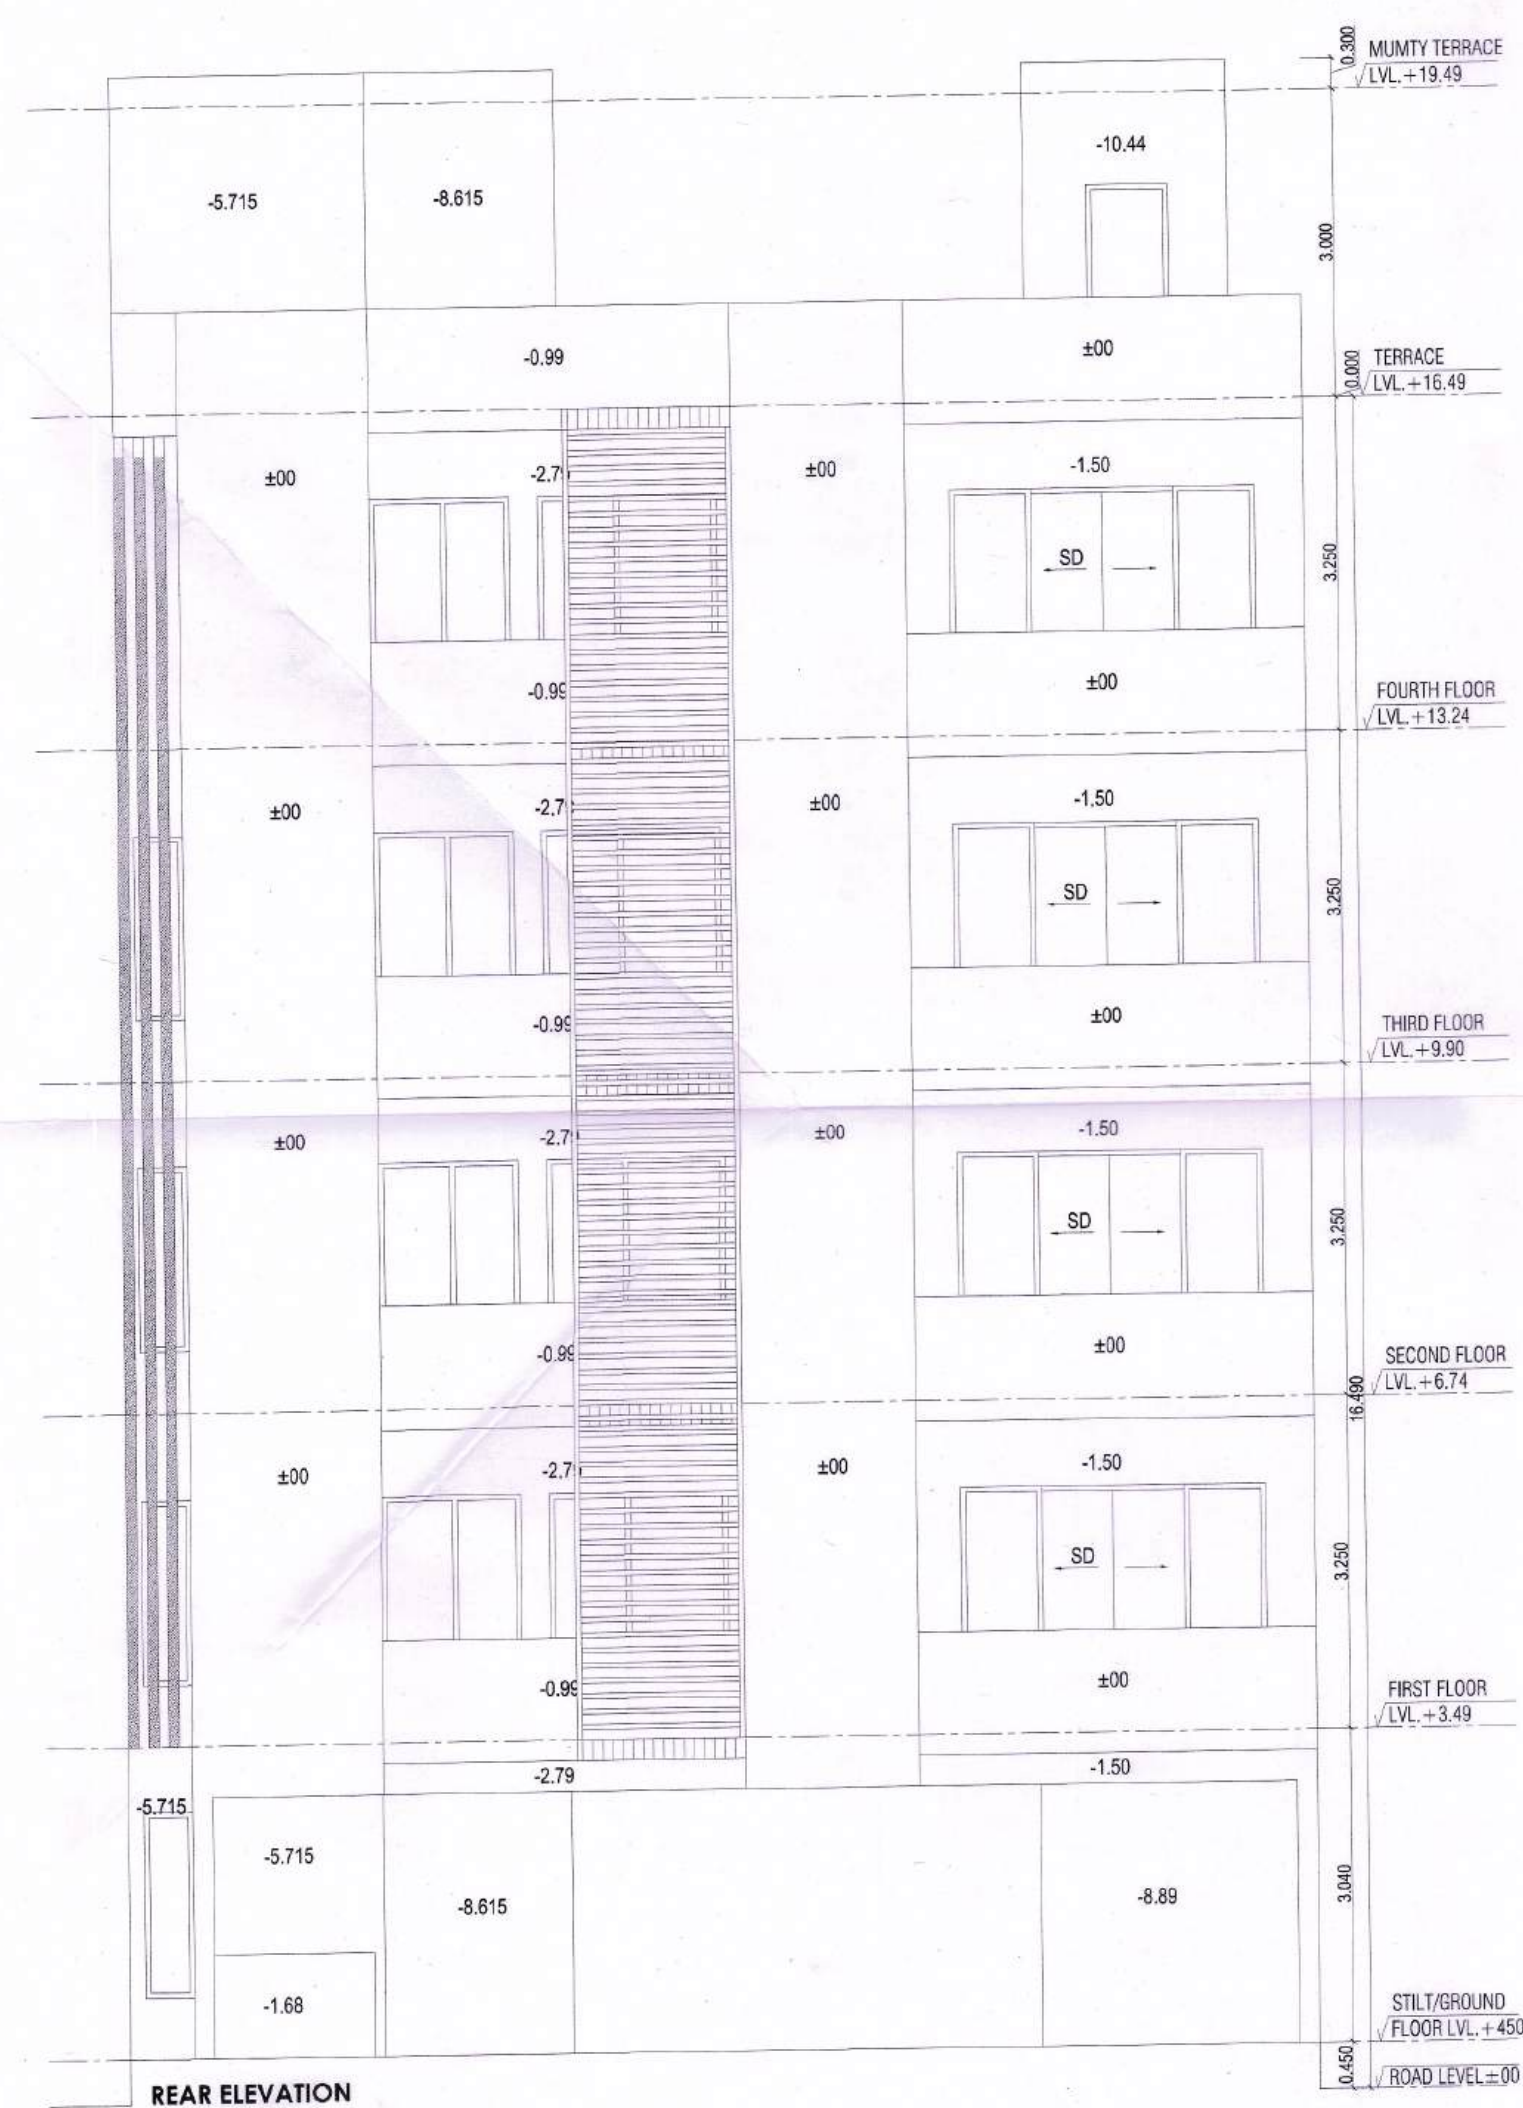

PROJECT
PROPOSED BUILDING PLAN OF PLOT NO. I-70 AREA MEASURING 293.501 SQMT. IN SECTOR - 63, GURUGRAM (HARYANA) FOR M/S ADANI BRAHMA SYNERGY PVT. LTD.

ARCHITECT'S/SUPERVISOR

OWNER/AUTH.

SEAL & SIGNATURE
Architect
Pallavi Pujara
CA/2011/53312



Scale :

: 50

Drawing Title:—

Rowing No:-

SECTIONS & ELEVATIONS

A-02