



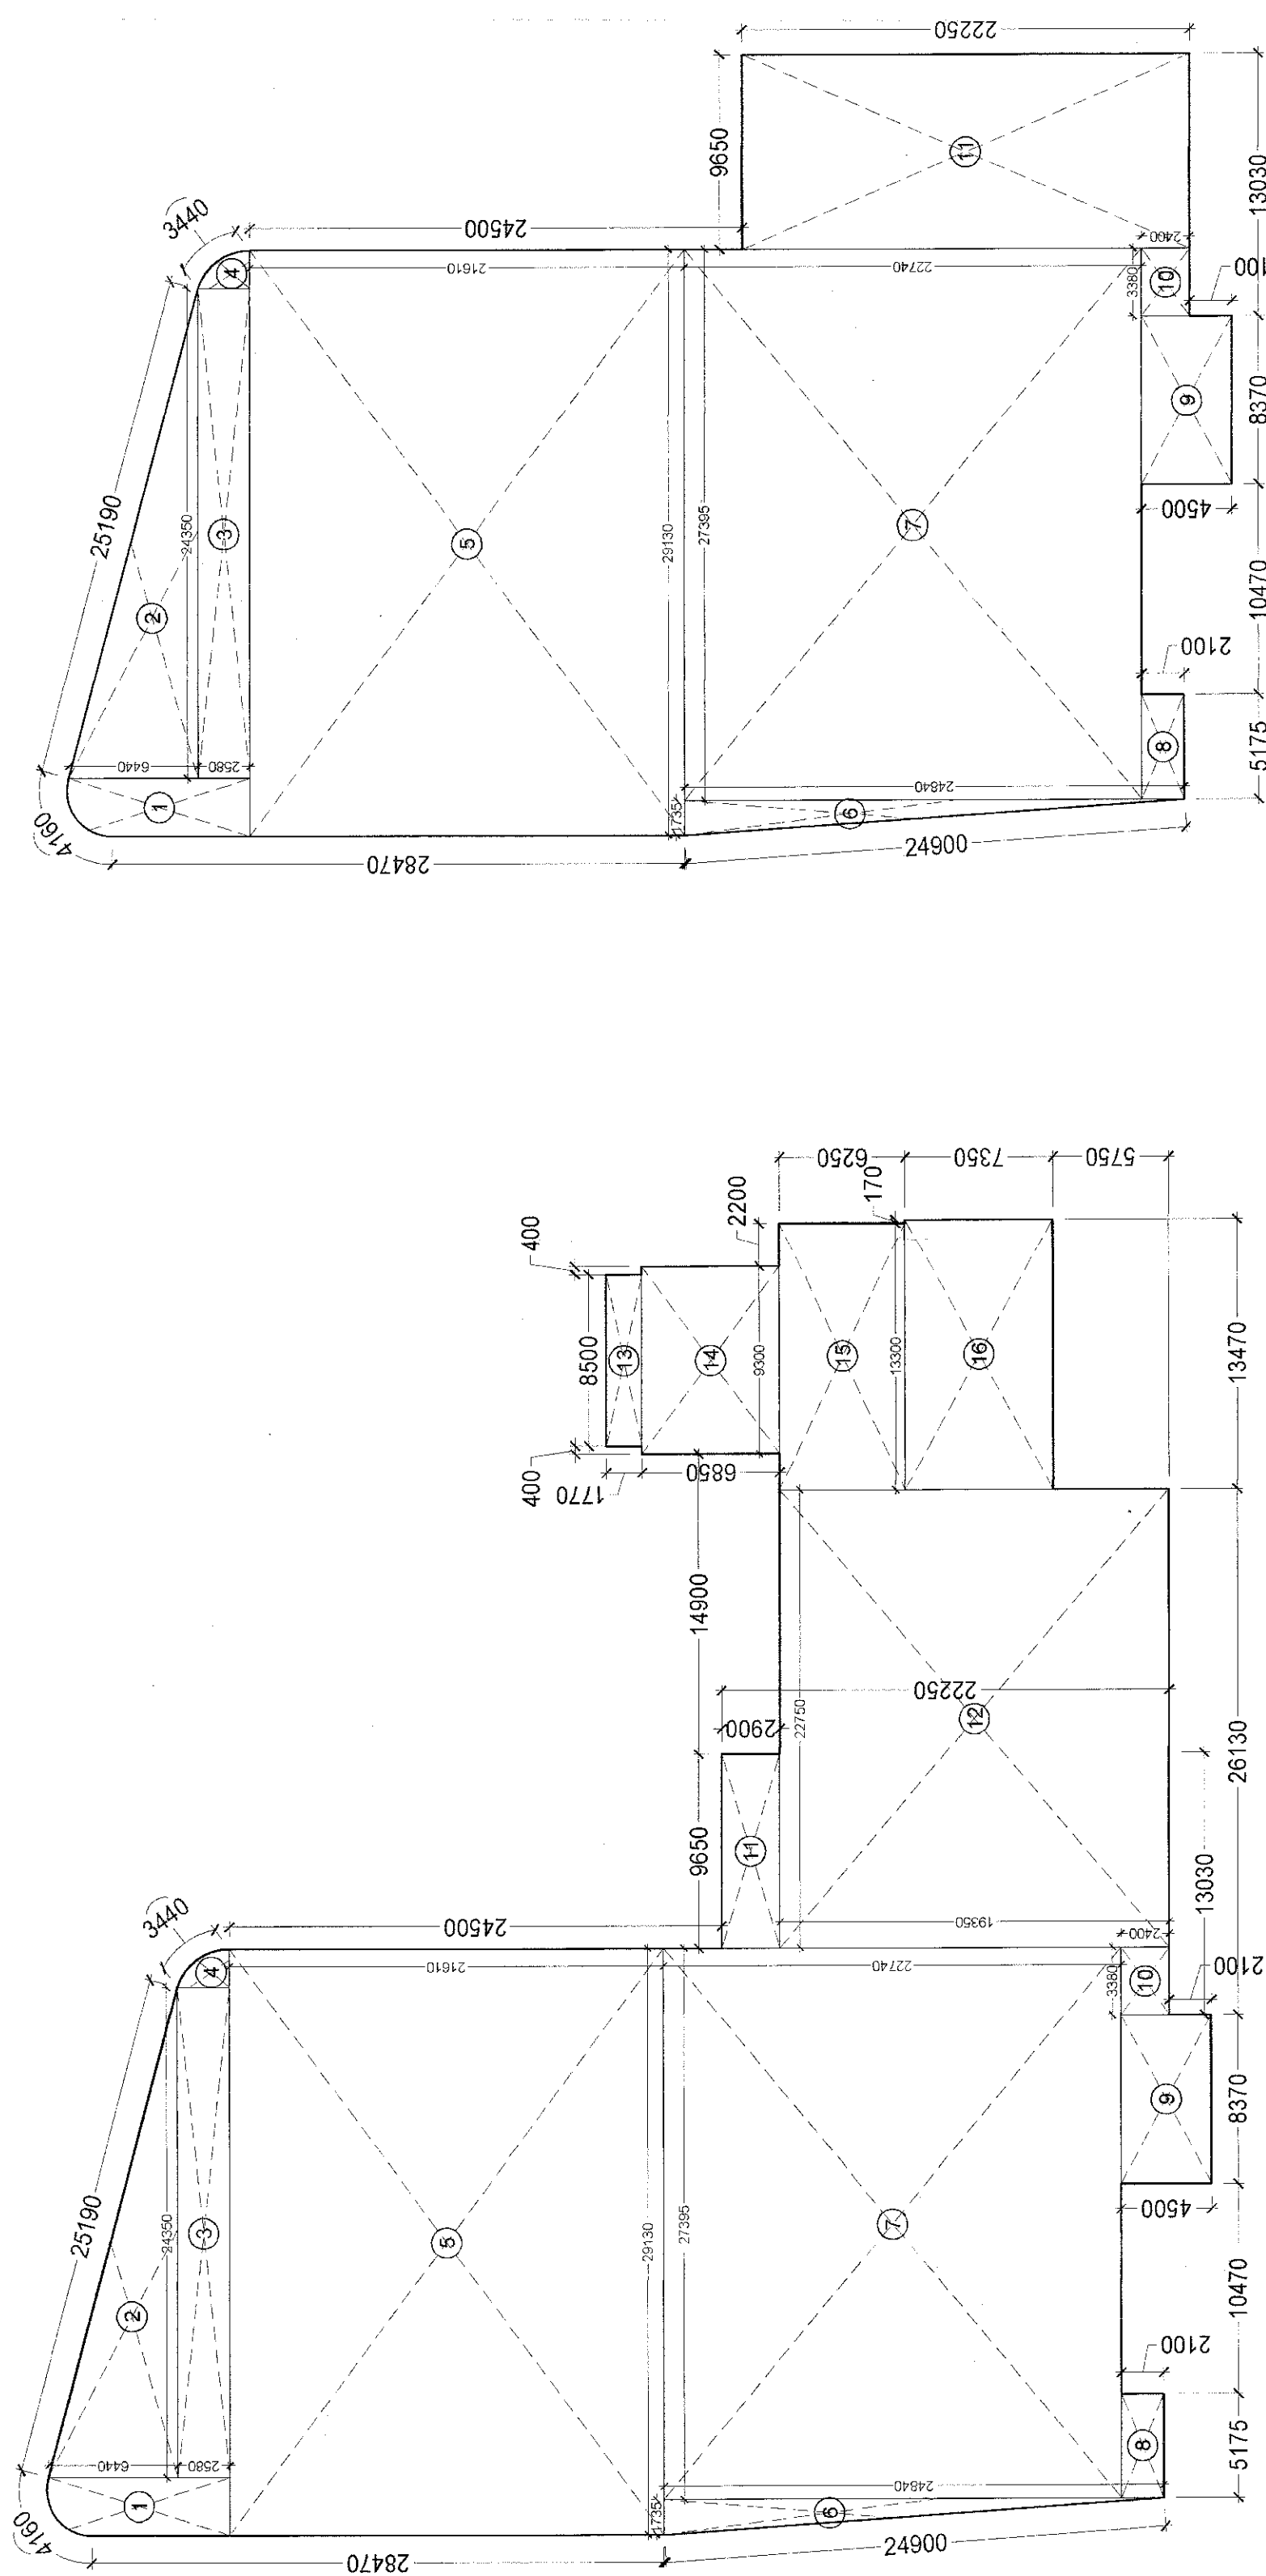


FLOOR PLATE AREA FOR REFUGE CALCULATIONS

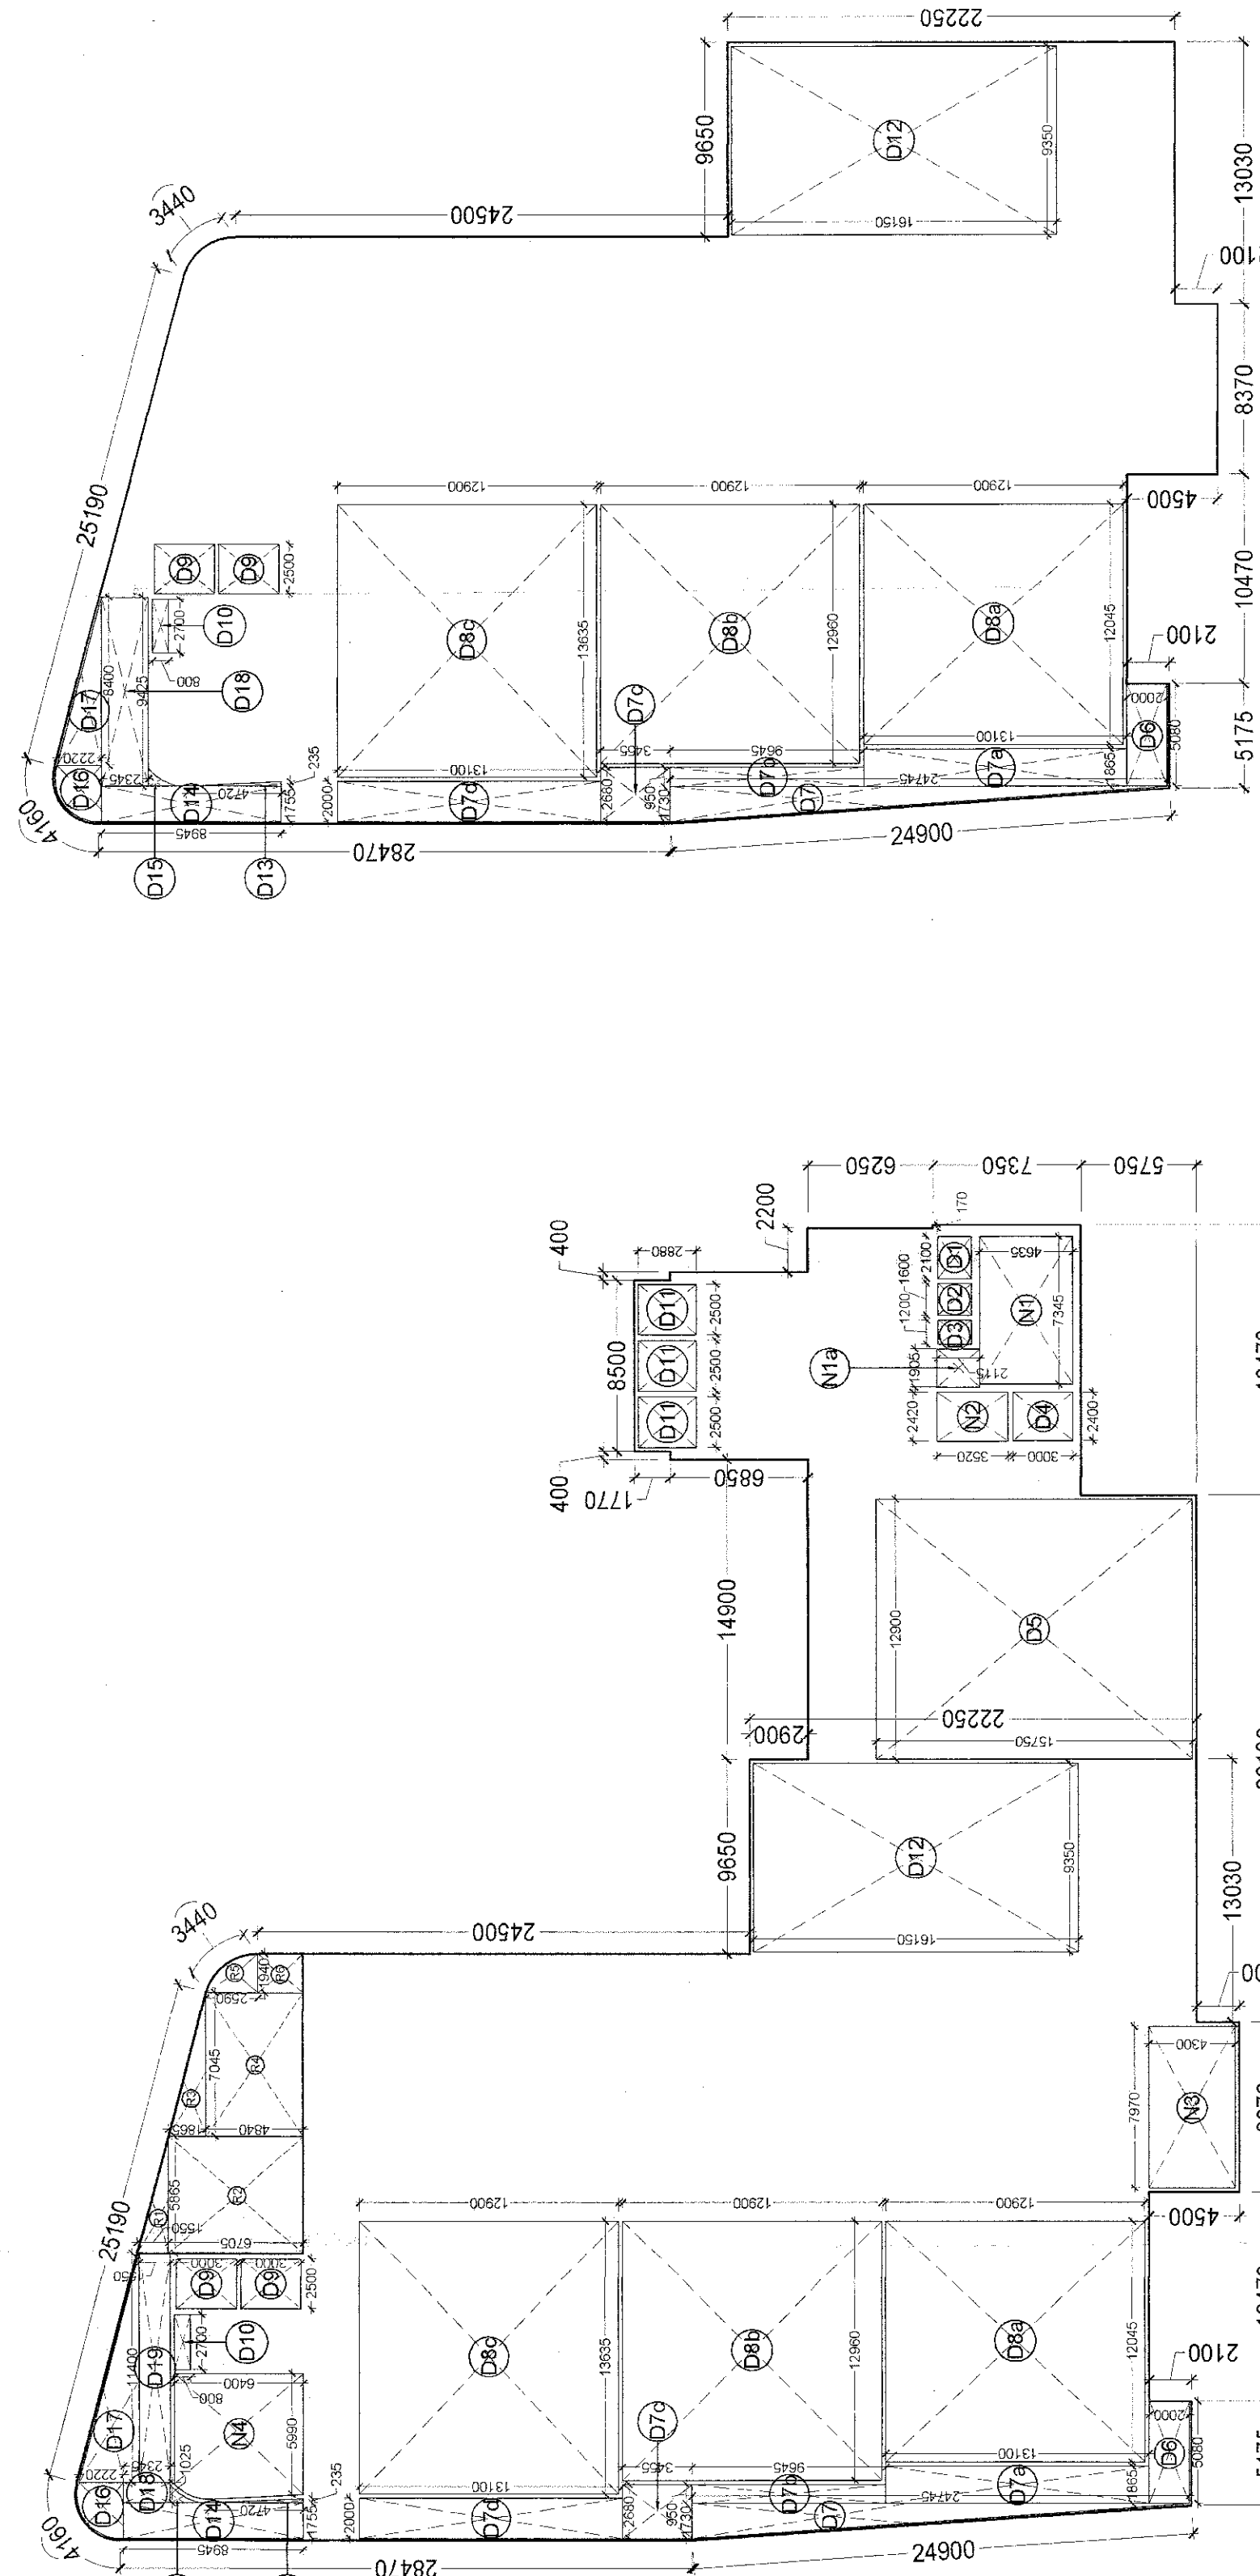

AREA PLAN FOR REFUGE CALCULATIONS


REFUGEE AREA PROVIDED					REFUGEE AREA DETAIL				
ITEM	WIDTH-1	WIDTH-2	LENGTH	FACTOR	ITEM	WIDTH-1	WIDTH-2	LENGTH	FACTOR
R1	5.865	X	1.500	X	0.5	X	2.430	X	0.5
R2	5.865	X	6.705	X	1	X	24.350	X	1
R3	7.005	X	1.865	X	0.5	X	2.430	X	0.5
R4	7.005	X	1.865	X	1	X	2.430	X	1
R5	7.005	X	1.865	X	1	X	2.430	X	1
R6	1.940	X	2.750	X	1	X	2.750	X	1
TOTAL REFUGEE AREA					TOTAL AREA				
92.599					173.266				

REFUGEE AREA REQUIRED					REFUGEE AREA DETAIL				
ITEM	WIDTH-1	WIDTH-2	LENGTH	FACTOR	ITEM	WIDTH-1	WIDTH-2	LENGTH	FACTOR
Total fourth floor area					TOTAL AREA				
890.345					173.266				
10% for wheel chair @ 0.20/sqtr					TOTAL AREA				
89.0345					173.266				
Total Refuge Area Required					TOTAL AREA				
979.3795					173.266				
Refuge Area Provided					TOTAL AREA				
92.599					173.266				

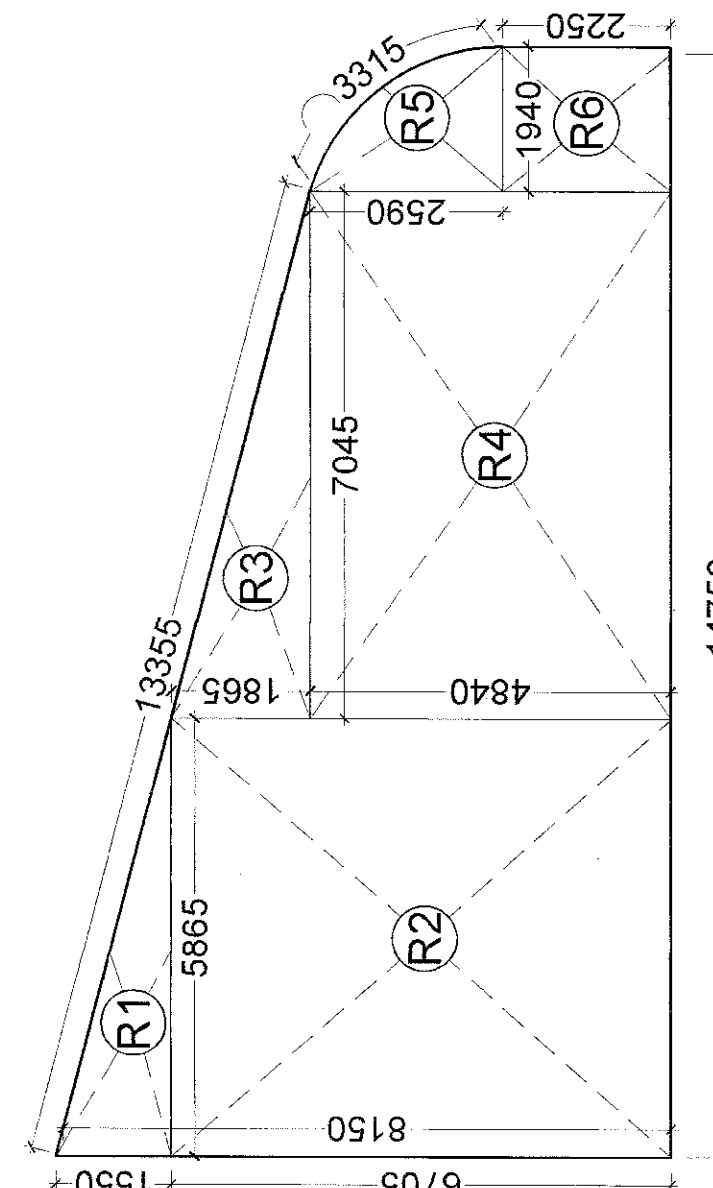


REFUGE AREA

FOURTH FLOOR				
SCHEDULE OF DOOR WINDOW				
SNO.	TYPE	SIZE	BL.	INTEL. REMARKS
1.	FD	2000X2400	00	2400 2HR RATED DOOR
2.	G3	2400X2400	00	2400
3.	D1	1000X2100	00	2100
4.	D1a	1200X2100	00	2100
5.	D1b	600X2100	00	2100
6.	D2b	2400X2400	00	2400
7.	D3	2000X2400	00	2400
8.	D4	900X2100	00	2100 4HR RATED DOOR
10.	W1	2000X1300	00	2400

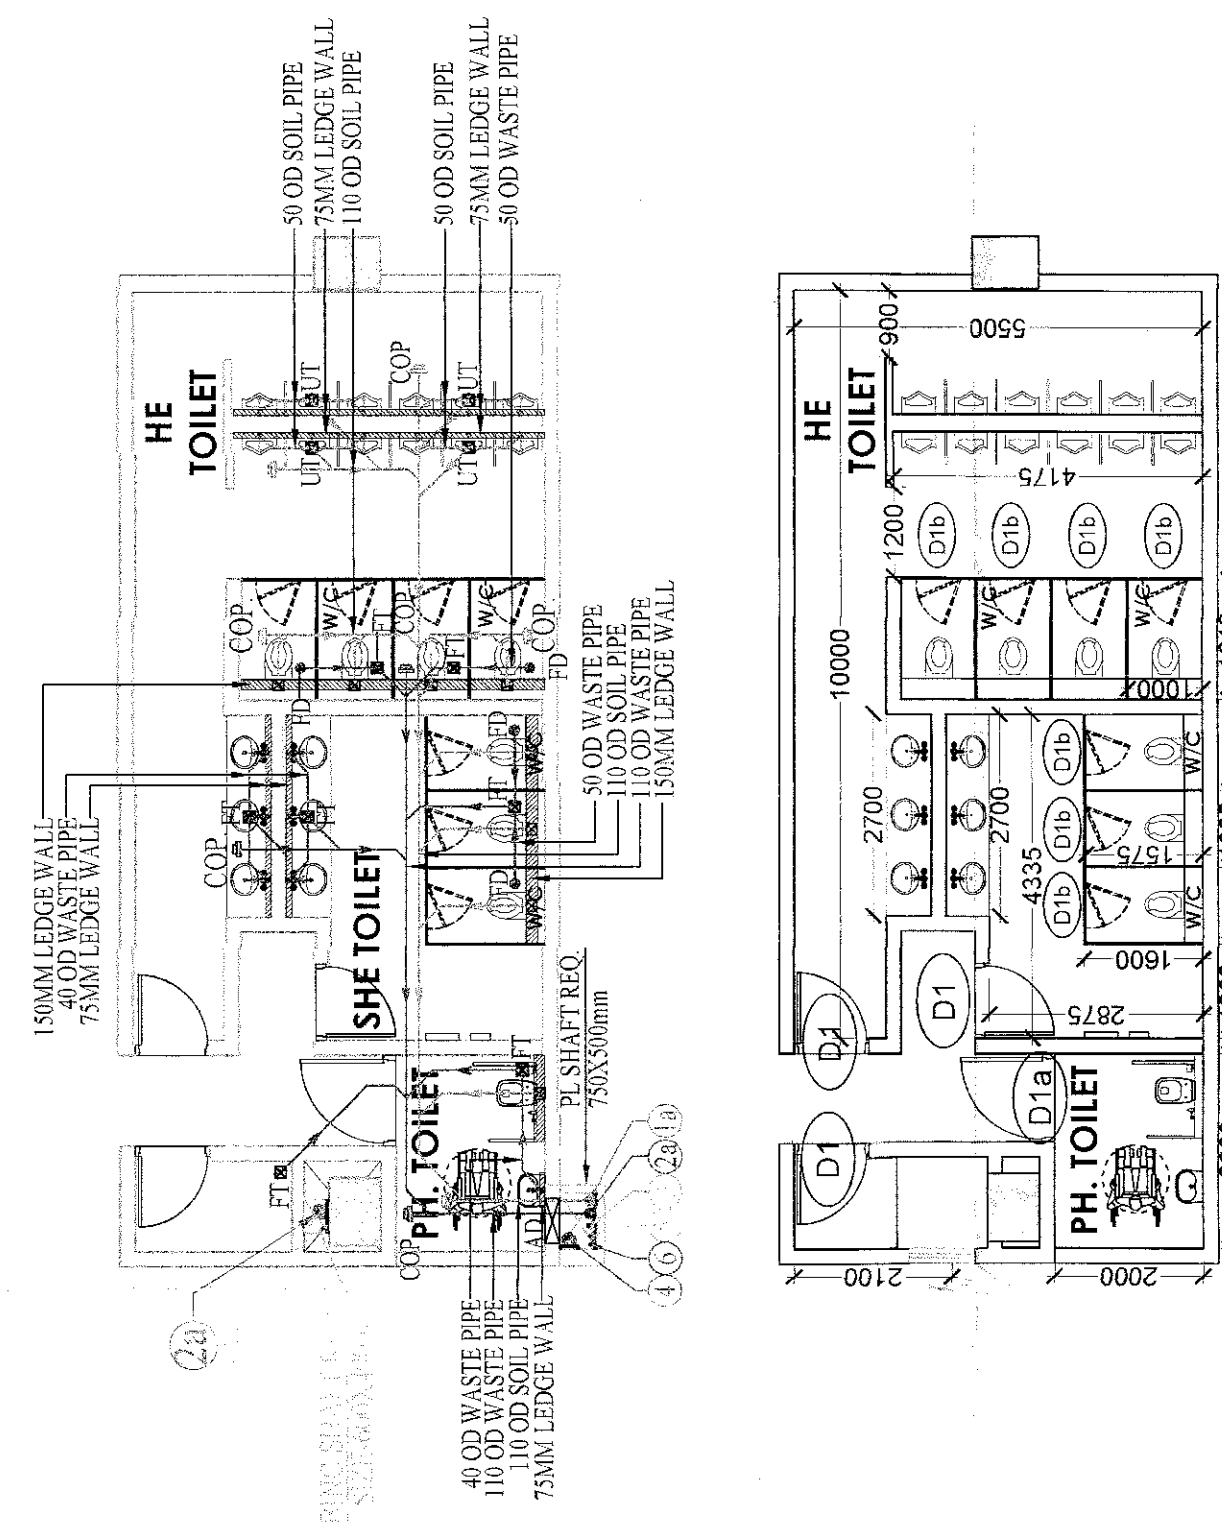

TOILET - 1 BLOW-UP

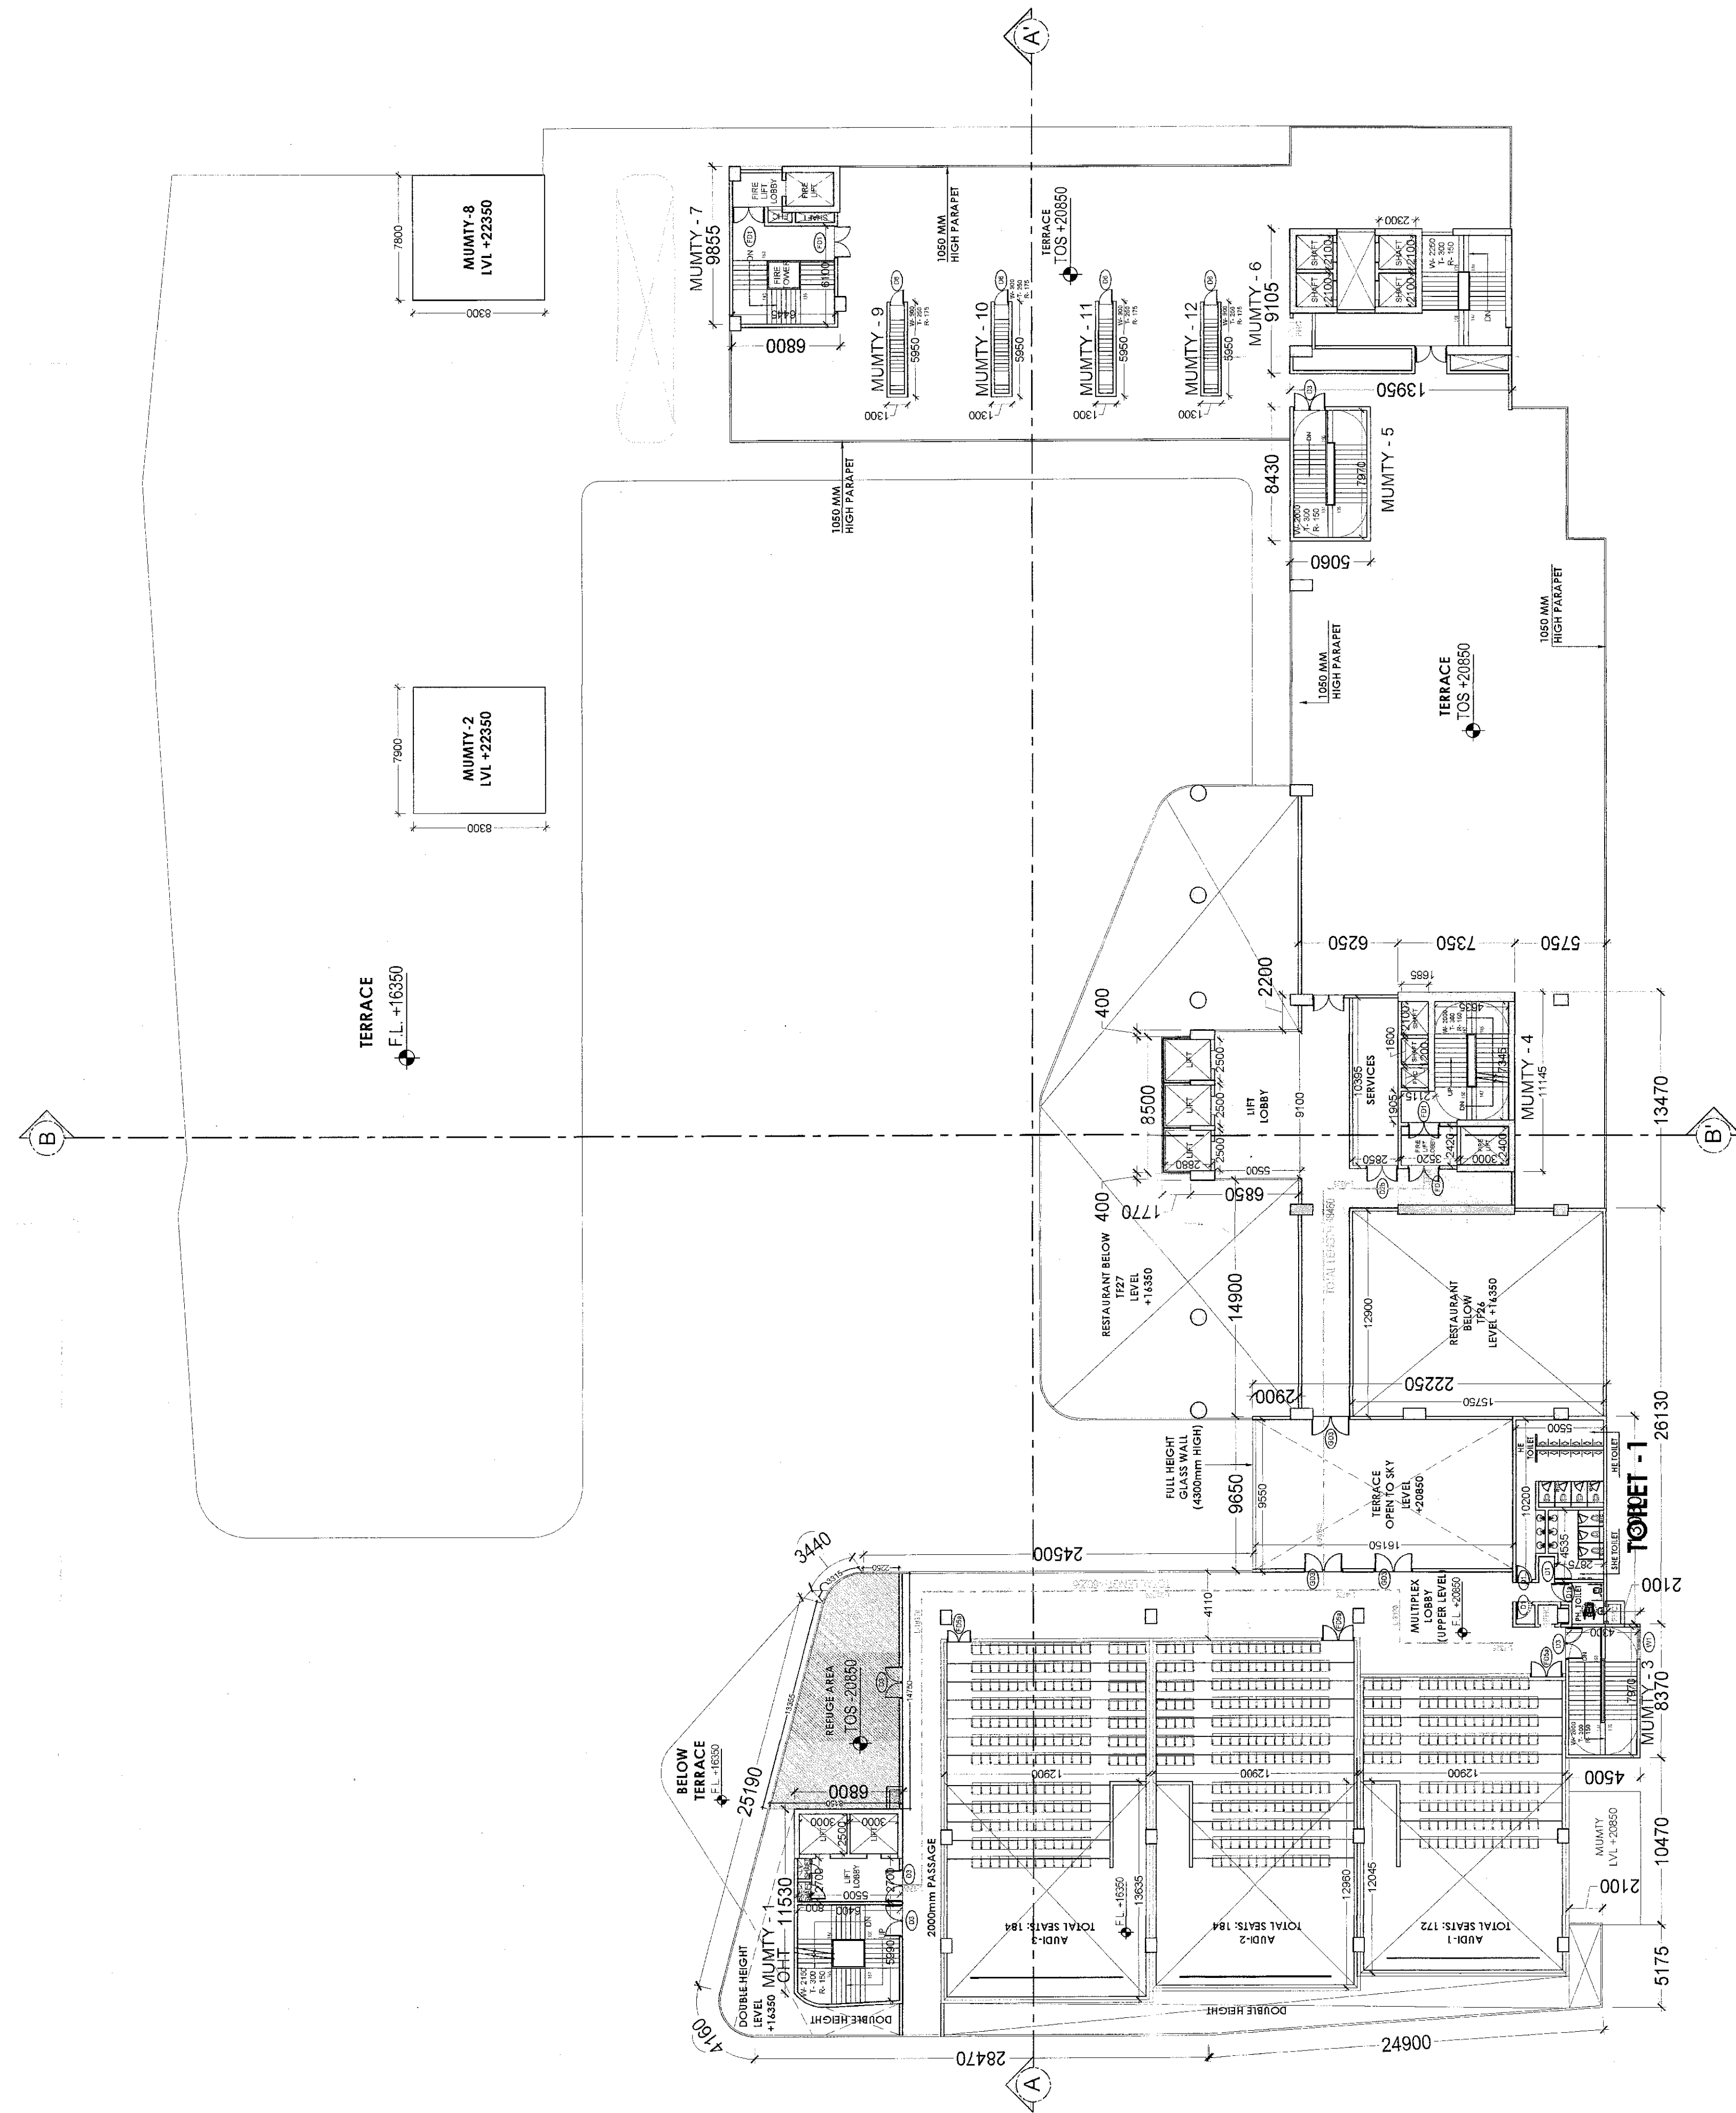[illegible]

LEGEND :-	DESCRIPTION	SYMBOL
1	150 Ø400 APC SOIL & TINT PIPE	
1a	110 Ø400 APC SOIL & TINT PIPE	
2	150 Ø400 APC WASTE & TINT PIPE	
2a	110 Ø400 APC WASTE & TINT PIPE	
2b	110 Ø400 KITCHEN WASTE & TINT PIPE	
3	75 Ø400 VINT PIPE (P)	
4	150 Ø400 APC RAIN WATER PIPE	
4a	75 Ø400 RAINWATER & RAINWATER RAIN WATER PIPE	
4b	75 Ø400 TUBT RAINWATER PIPE	
4c	110 Ø400 APC RAIN WATER PIPE FOR TERRACE	
5	DOMESTIC WATER SUPPLY ON TANK	
6	FLUSHING WATER SUPPLY ON TANK	
7	DOMESTIC WATER SUPPLY RISER	
8	FLUSHING WATER SUPPLY RISER	
8a	DOMESTIC WATER SUPPLY ON TANK SUPPLY PIPE DOWN TANK UPPER 3.10 MTRS	
3a	PIPE GROUP	
	FLOOR DRAIN (F.D)	
	FLOOR TRAP (F.T)	
	KERUBI 20x20cm WITH SLOTTED GRATING KERUBI 45cm (Slope TERRACE)	
	RAINWATER DRAIN PIPE	
	DOMESTIC WATER SUPPLY (DWS)	
	HYDROPHORIC DOMESTIC WATER (HWP)	
	FLUSHING WATER SUPPLY (FWS)	
	FLUSHING WATER SUPPLY RISER	
	DOMESTIC WATER SUPPLY RISER	
	100 Ø400 SOIL PIPE	
	100 Ø400 WASTE PIPE	
	75 Ø400 VINT PIPE	
	RAIN WATER PIPE	
	HEALTH FACILITY	
	ACCESS DOOR (AD)	
	RAIL VALVE / BUTTERFLY VALVE	
	NON RETURN VALVE	

FOURTH FLOOR AREA DETAIL										
ITEM	WIDTH-1	WIDTH-2	LENGTH	FACTOR	NOS	AREA	FOURTH FLOOR AREA DETAIL			
			P-IN							
1	24.350	+	3	2.450	X	1	78.407		25.064	
2	24.350	+	3	2.540	X	1	62.823			
3	24.350	+	3	2.540	X	1	62.823			
4	29.130	+	3	2.160	X	1	629.499			
5	29.130	+	3	2.160	X	1	629.499			
6	27.335	+	3	2.540	X	1	21.549			
7	1.735	+	3	22.740	X	1	62.962			
8	8.575	+	3	2.160	X	1	10.868			
9	8.575	+	3	4.500	X	1	37.665			
10	3.880	+	3	2.400	X	1	8.112			
11	3.880	+	3	2.400	X	1	8.112			
12	3.880	+	3	2.400	X	1	8.112			
13	8.500	+	3	1.770	X	1	15.045			
14	8.500	+	3	1.770	X	1	15.045			
15	13.300	+	3	6.250	X	1	83.125			
16	13.340	+	3	7.350	X	1	99.005			
TOTAL AREA (A)							2229.631			
DEDUCTIONS										
ITEM	WIDTH-1	WIDTH-2	LENGTH	FACTOR	NOS	AREA	DEDUCTIONS			
D01	2.100	+	3	1.685	X	1	3.339			
D02	1.600	+	3	1.685	X	1	2.686			
D03	1.200	+	3	1.685	X	1	2.022			
D04	2.200	+	3	3.000	X	1	7.200			
D05	12.400	+	3	15.750	X	1	203.175			
D06	5.080	+	3	2.400	X	1	10.160			
D07	3.500	+	3	2.400	X	1	8.160			
D08	3.500	+	3	2.400	X	1	8.160			
D09	2.865	+	3	0.950	X	1	7.643			
D10	2.865	+	3	3.455	X	1	9.749			
D11	12.400	+	3	12.900	X	1	162.200			
D12	12.400	+	3	12.900	X	1	155.361			
D13	12.400	+	3	12.900	X	1	167.184			
D14	13.635	+	3	12.900	X	1	175.892			
D15	2.500	+	3	3.000	X	1	7.500			
D16	2.700	+	3	3.000	X	1	8.100			
D17	2.700	+	3	3.000	X	1	8.100			
D18	2.700	+	3	3.000	X	1	8.100			
D19	2.700	+	3	3.000	X	1	8.100			
D20	2.700	+	3	3.000	X	1	8.100			
D21	2.700	+	3	3.000	X	1	8.100			
D22	2.700	+	3	3.000	X	1	8.100			
D23	4.720	+	3	0.235	X	0.5	1.055			
D24	4.720	+	3	0.235	X	0.5	1.055			
TOTAL DEDUCTION (B) =							1066.194			
TOTAL FLOOR AREA (A - B) =										2123.437

PRINCIPAL ARCHITECT:

ACPL

ACPL Design Ltd
www.acpldesign.com

PROJECT:-

PROPOSED COMMERCIAL DEVELOPMENT ON KH. NO. 5416/4228/1741, 4234/ 1747, 4235/ 1747 FALLING UNDER VILLAGE GURGAON GAON (SECTOR-14) TEHSIL & DISTRICT - GURGRAM HARYANA BEING DEVELOPED BY - M/S SPJ PROPERTIES PRIVATE LIMITED

OWNER'S/AUTHORIZED SIGN.	ARCHITECT'S SIGN.
DRAWING TITLE	

FLOOR PLANS
FOURTH FLOOR

SCALE - 1:250

