


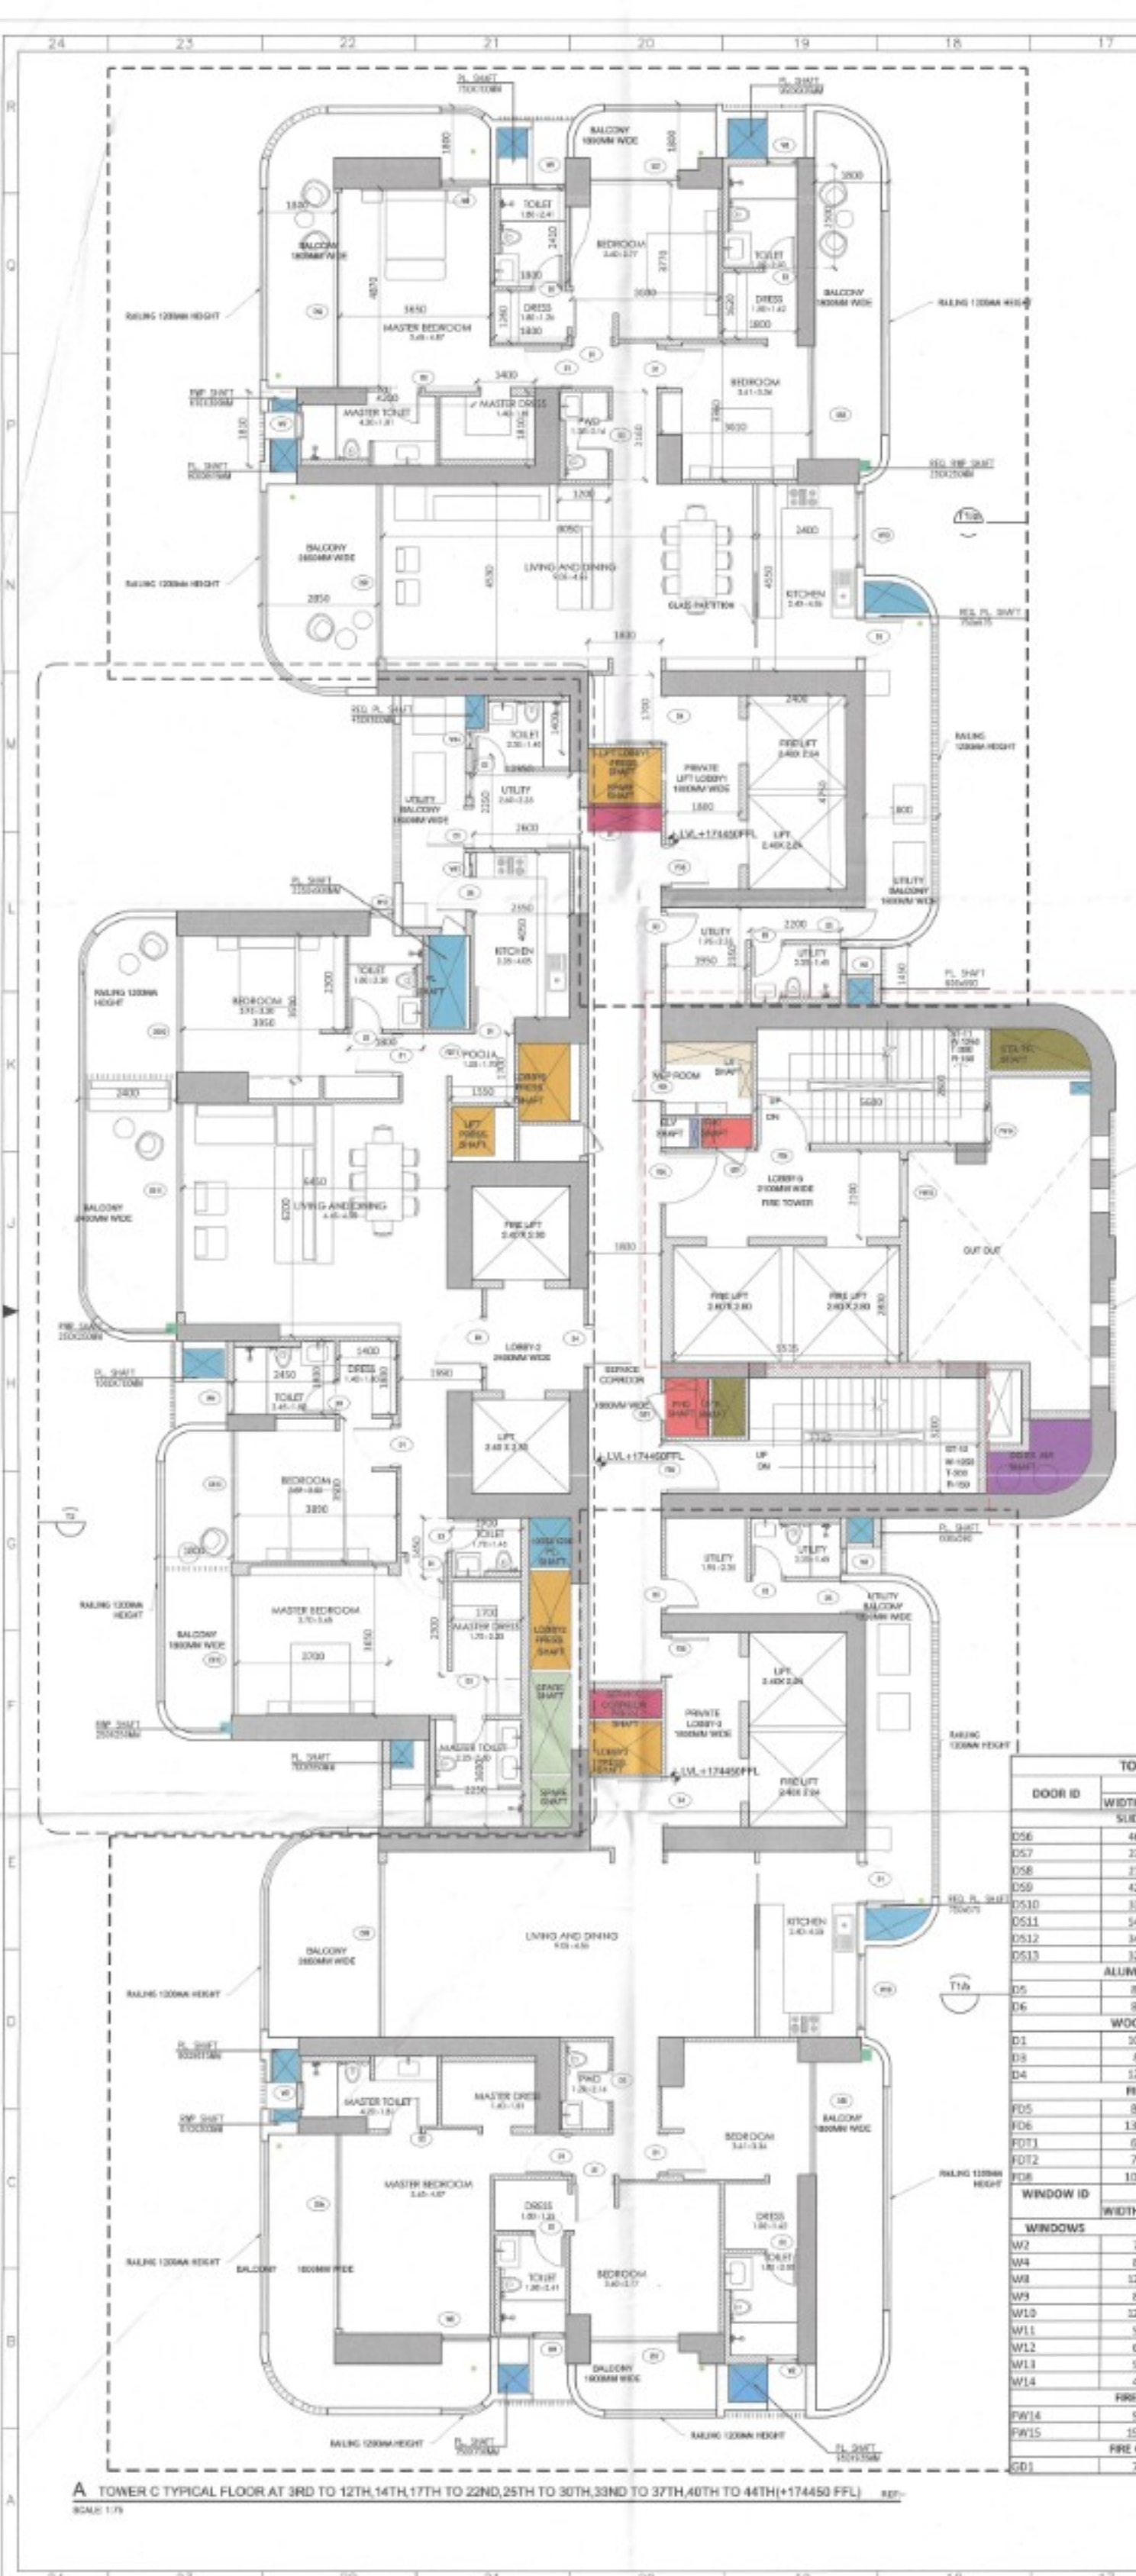


TOWER A/C

DOOR ID

DOOR ID	FINISH	OPENING	WIDTH	HEIGHT	UNIT	LINTEL	SILL
D56	4630	2830	2800	0			
D57	2730	2830	2800	0			
D58	2730	2830	2800	0			
D59	4230	2830	2800	0			
D60	3300	2830	2800	0			
D61	5400	2830	2800	0			
D62	3400	2830	2800	0			
D63	3300	2830	2800	0			
D64	800	2830	2800	0			
D65	800	2830	2800	0			
D66	800	2830	2800	0			
D67	800	2830	2800	0			
D68	800	2830	2800	0			
D69	800	2830	2800	0			
D70	800	2830	2800	0			
D71	800	2830	2800	0			
D72	800	2830	2800	0			
D73	800	2830	2800	0			
D74	800	2830	2800	0			
D75	800	2830	2800	0			
D76	800	2830	2800	0			
D77	800	2830	2800	0			
D78	800	2830	2800	0			
D79	800	2830	2800	0			
D80	800	2830	2800	0			
D81	800	2830	2800	0			
D82	800	2830	2800	0			
D83	800	2830	2800	0			
D84	800	2830	2800	0			
D85	800	2830	2800	0			
D86	800	2830	2800	0			
D87	800	2830	2800	0			
D88	800	2830	2800	0			
D89	800	2830	2800	0			
D90	800	2830	2800	0			
D91	800	2830	2800	0			
D92	800	2830	2800	0			
D93	800	2830	2800	0			
D94	800	2830	2800	0			
D95	800	2830	2800	0			
D96	800	2830	2800	0			
D97	800	2830	2800	0			
D98	800	2830	2800	0			
D99	800	2830	2800	0			
D100	800	2830	2800	0			

WINDOW ID

WINDOW ID	FINISH	OPENING	WIDTH	HEIGHT	UNIT	LINTEL	SILL
W1	760	2100	2800	700			
W2	800	2100	2800	700			
W3	1200	2700	2800	100			
W4	800	2100	2800	700			
W5	1200	1900	2800	600			
W6	570	2100	2800	700			
W7	600	2100	2800	700			
W8	570	1400	2800	700			
W9	400	1200	2800	900			
W10	500	2700	2800	100			
W11	1500	2700	2800	100			
W12	1500	2700	2800	100			
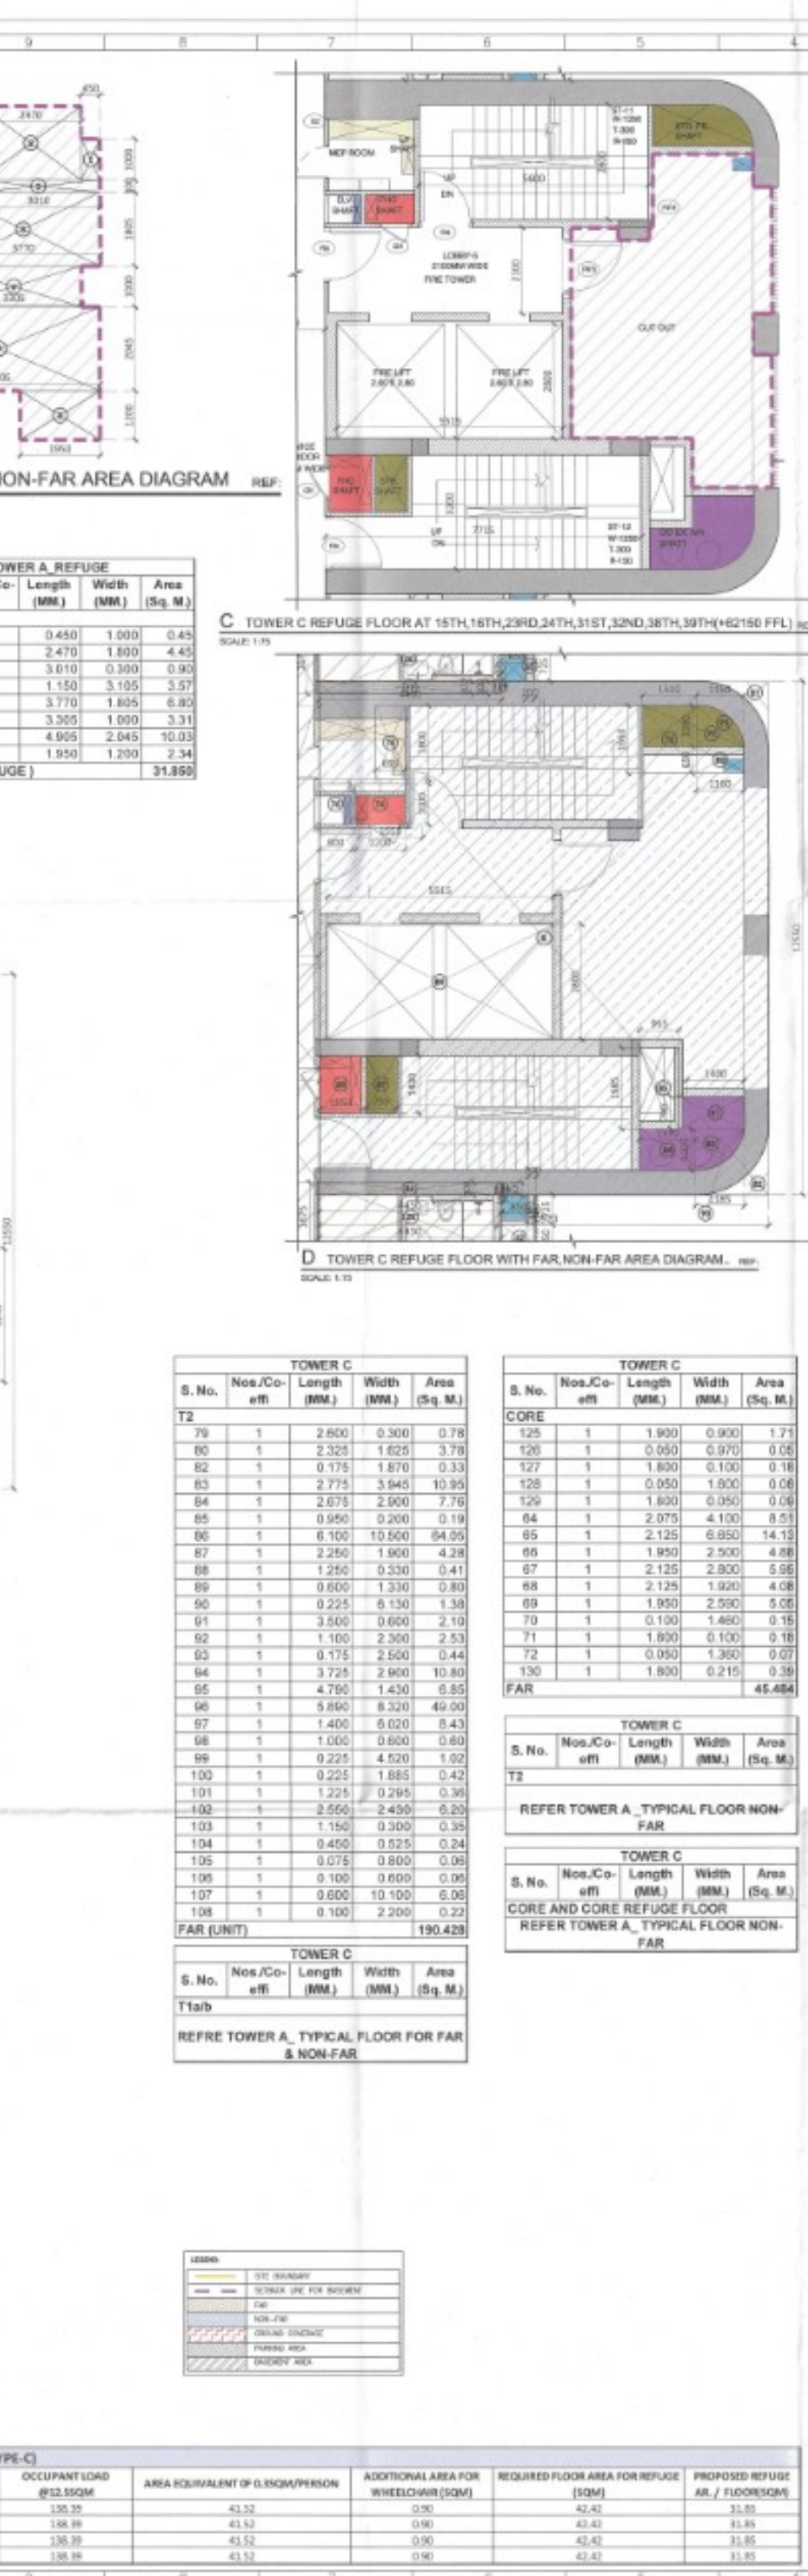

Authority Stamp & Sign

Building Plans Section, City of Mumbai
To be valid for five years only
To be read with Memo No. 1577
Dated: 24/11/2015

Chairman Building Plan Committee can
Senior Town Planner
MRDC, SET Member

Plots are to be handed
ATP
H. Dahan

GENERAL NOTES

1. All dimensions are in to be read and not to be scored.

KEY PLAN

REV. DATE REVISION DESCRIPTION

ARCHITECT'S STAMP & SIGN

OWNER'S SIGN

CONCEPT ARCHITECTS

UHA
3 Murphy Street, London, SE1 7PP
Email: uha@uha.co.uk

PROJECT ARCHITECT

ARCOP ASSOCIATES PVT. LTD.
A-15, PANDROPH ENCLAVE
GREATER KALLADI
NEW DELHI, INDIA
Ph: +91-11-26462050
Email: pcc@arcop.co.in

STRUCTURE

CLANCY GLOBAL
A-15, PANDROPH ENCLAVE
GREATER KALLADI
NEW DELHI, INDIA
Ph: +91-11-26462050
Email: pcc@arcop.co.in

MEP CONSULTANT

CLANCY GLOBAL
CONSULTING ENGINEERS
Unit No. 270 A/B, Tower B1
Space Tech Park, Sahas Road,
Sec-46, Gurgaon
Tel. No. +91 124 4519825
Website: www.clancy-global.com

LANDSCAPE

ORACLES
0 90 Kalladi New Delhi 110 019
Tel. No. + 91 11 2646 1630
Email: admin@oracleslandscape.in

VERTICAL TRANSPORT

TAK CONSULTING PVT. LTD.
A-03, Galleria (Hiranandani Gardens) Powai
Mumbai 400076, INDIA
Tel. No. + 91 22 2570 4688

CLIENT

TREHAN PROMOTERS & BUILDERS PVT LTD

PROJECT NAME

TREHAN RESIDENCE SEC-80

PROJECT TITLE

Proposed Building Plan of Clubbed Group Housing sites (GH-3B & GH-3C) area measuring 5.08 Acres, Sector-80, IMT Manesar being developed by Trehan Promoters & Builders Pvt. Ltd.

DRAWING NO.

SN35-TR-80GH-CT-SD-DRG-01110

DRAWING STATUS

SUBMISSION DRAWING

DATE

19-11-2020

DRAWN BY

SPOKHITA TOSANI

CHECKED BY

PRADHANT KUMAR

DRAWING TITLE

TOWER C, TYPICAL FLOOR PLAN & REFUGE FLOOR PLAN WITH FAR, NON-FAR OVERLAPPED PLAN

DRAWING NO.

SN35-TR-80GH-CT-SD-DRG-01110