



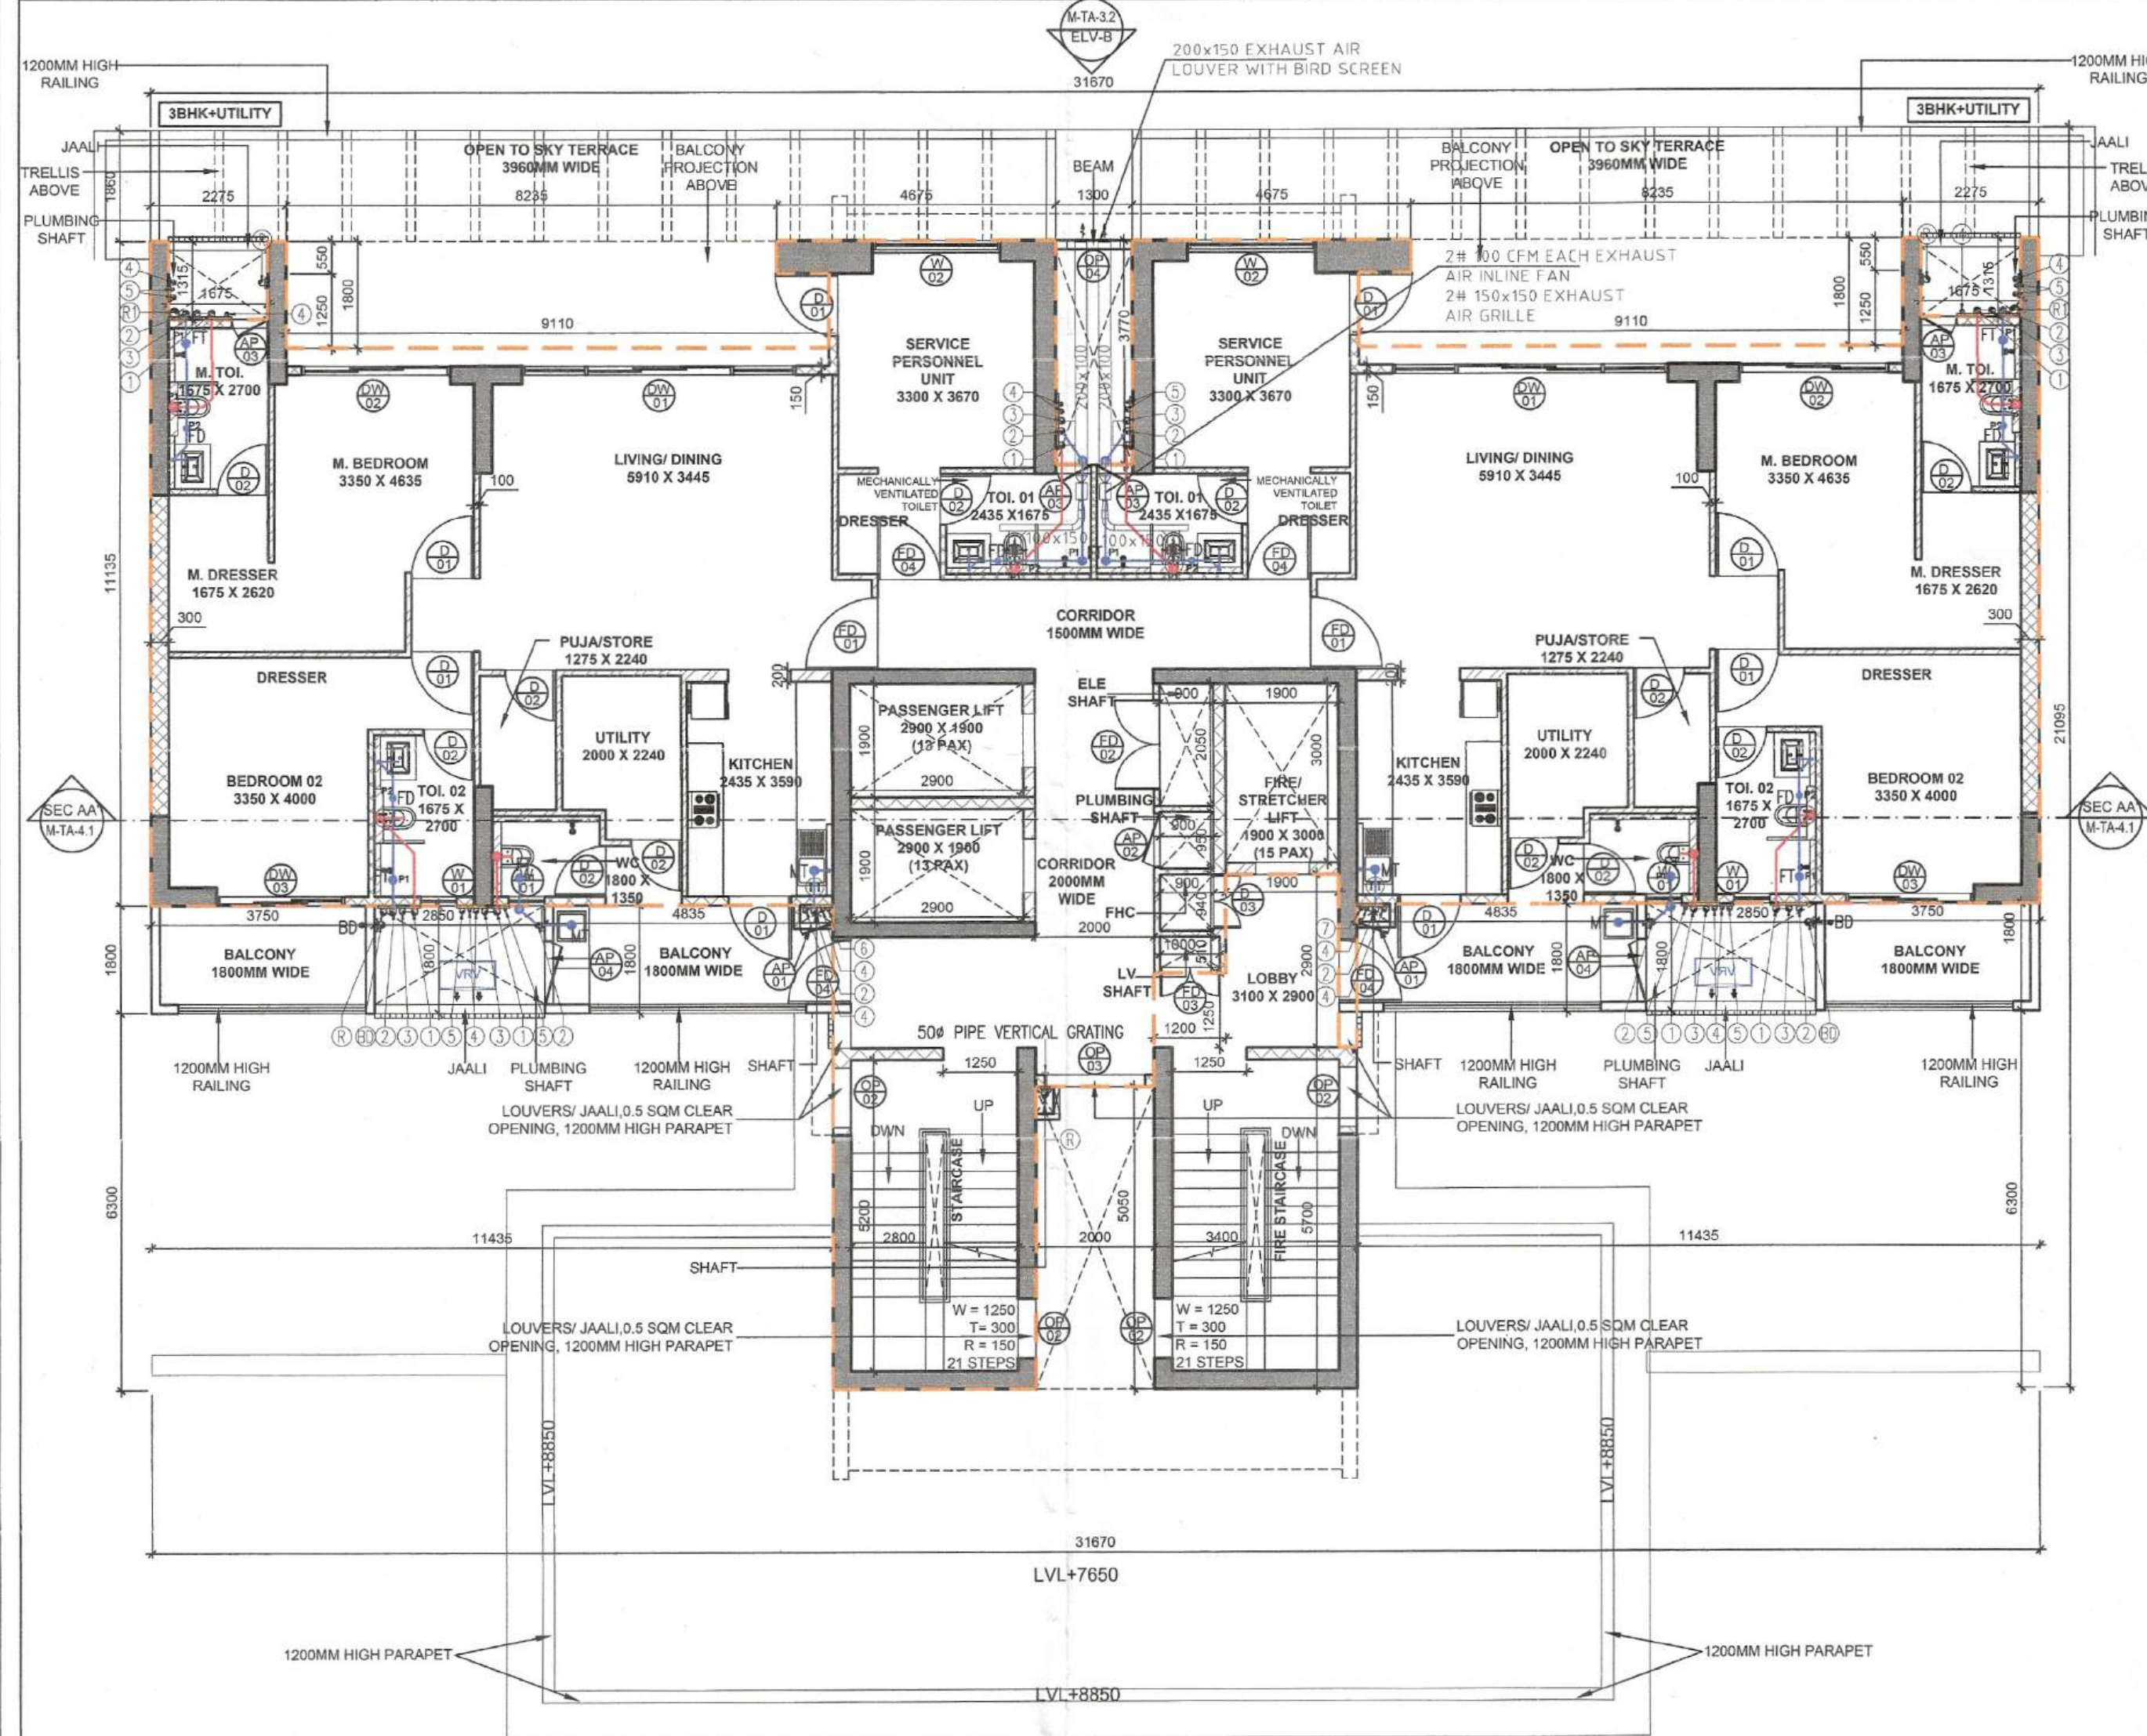


TOWER B_FIRST FLOOR PLAN

SCALE 1:100

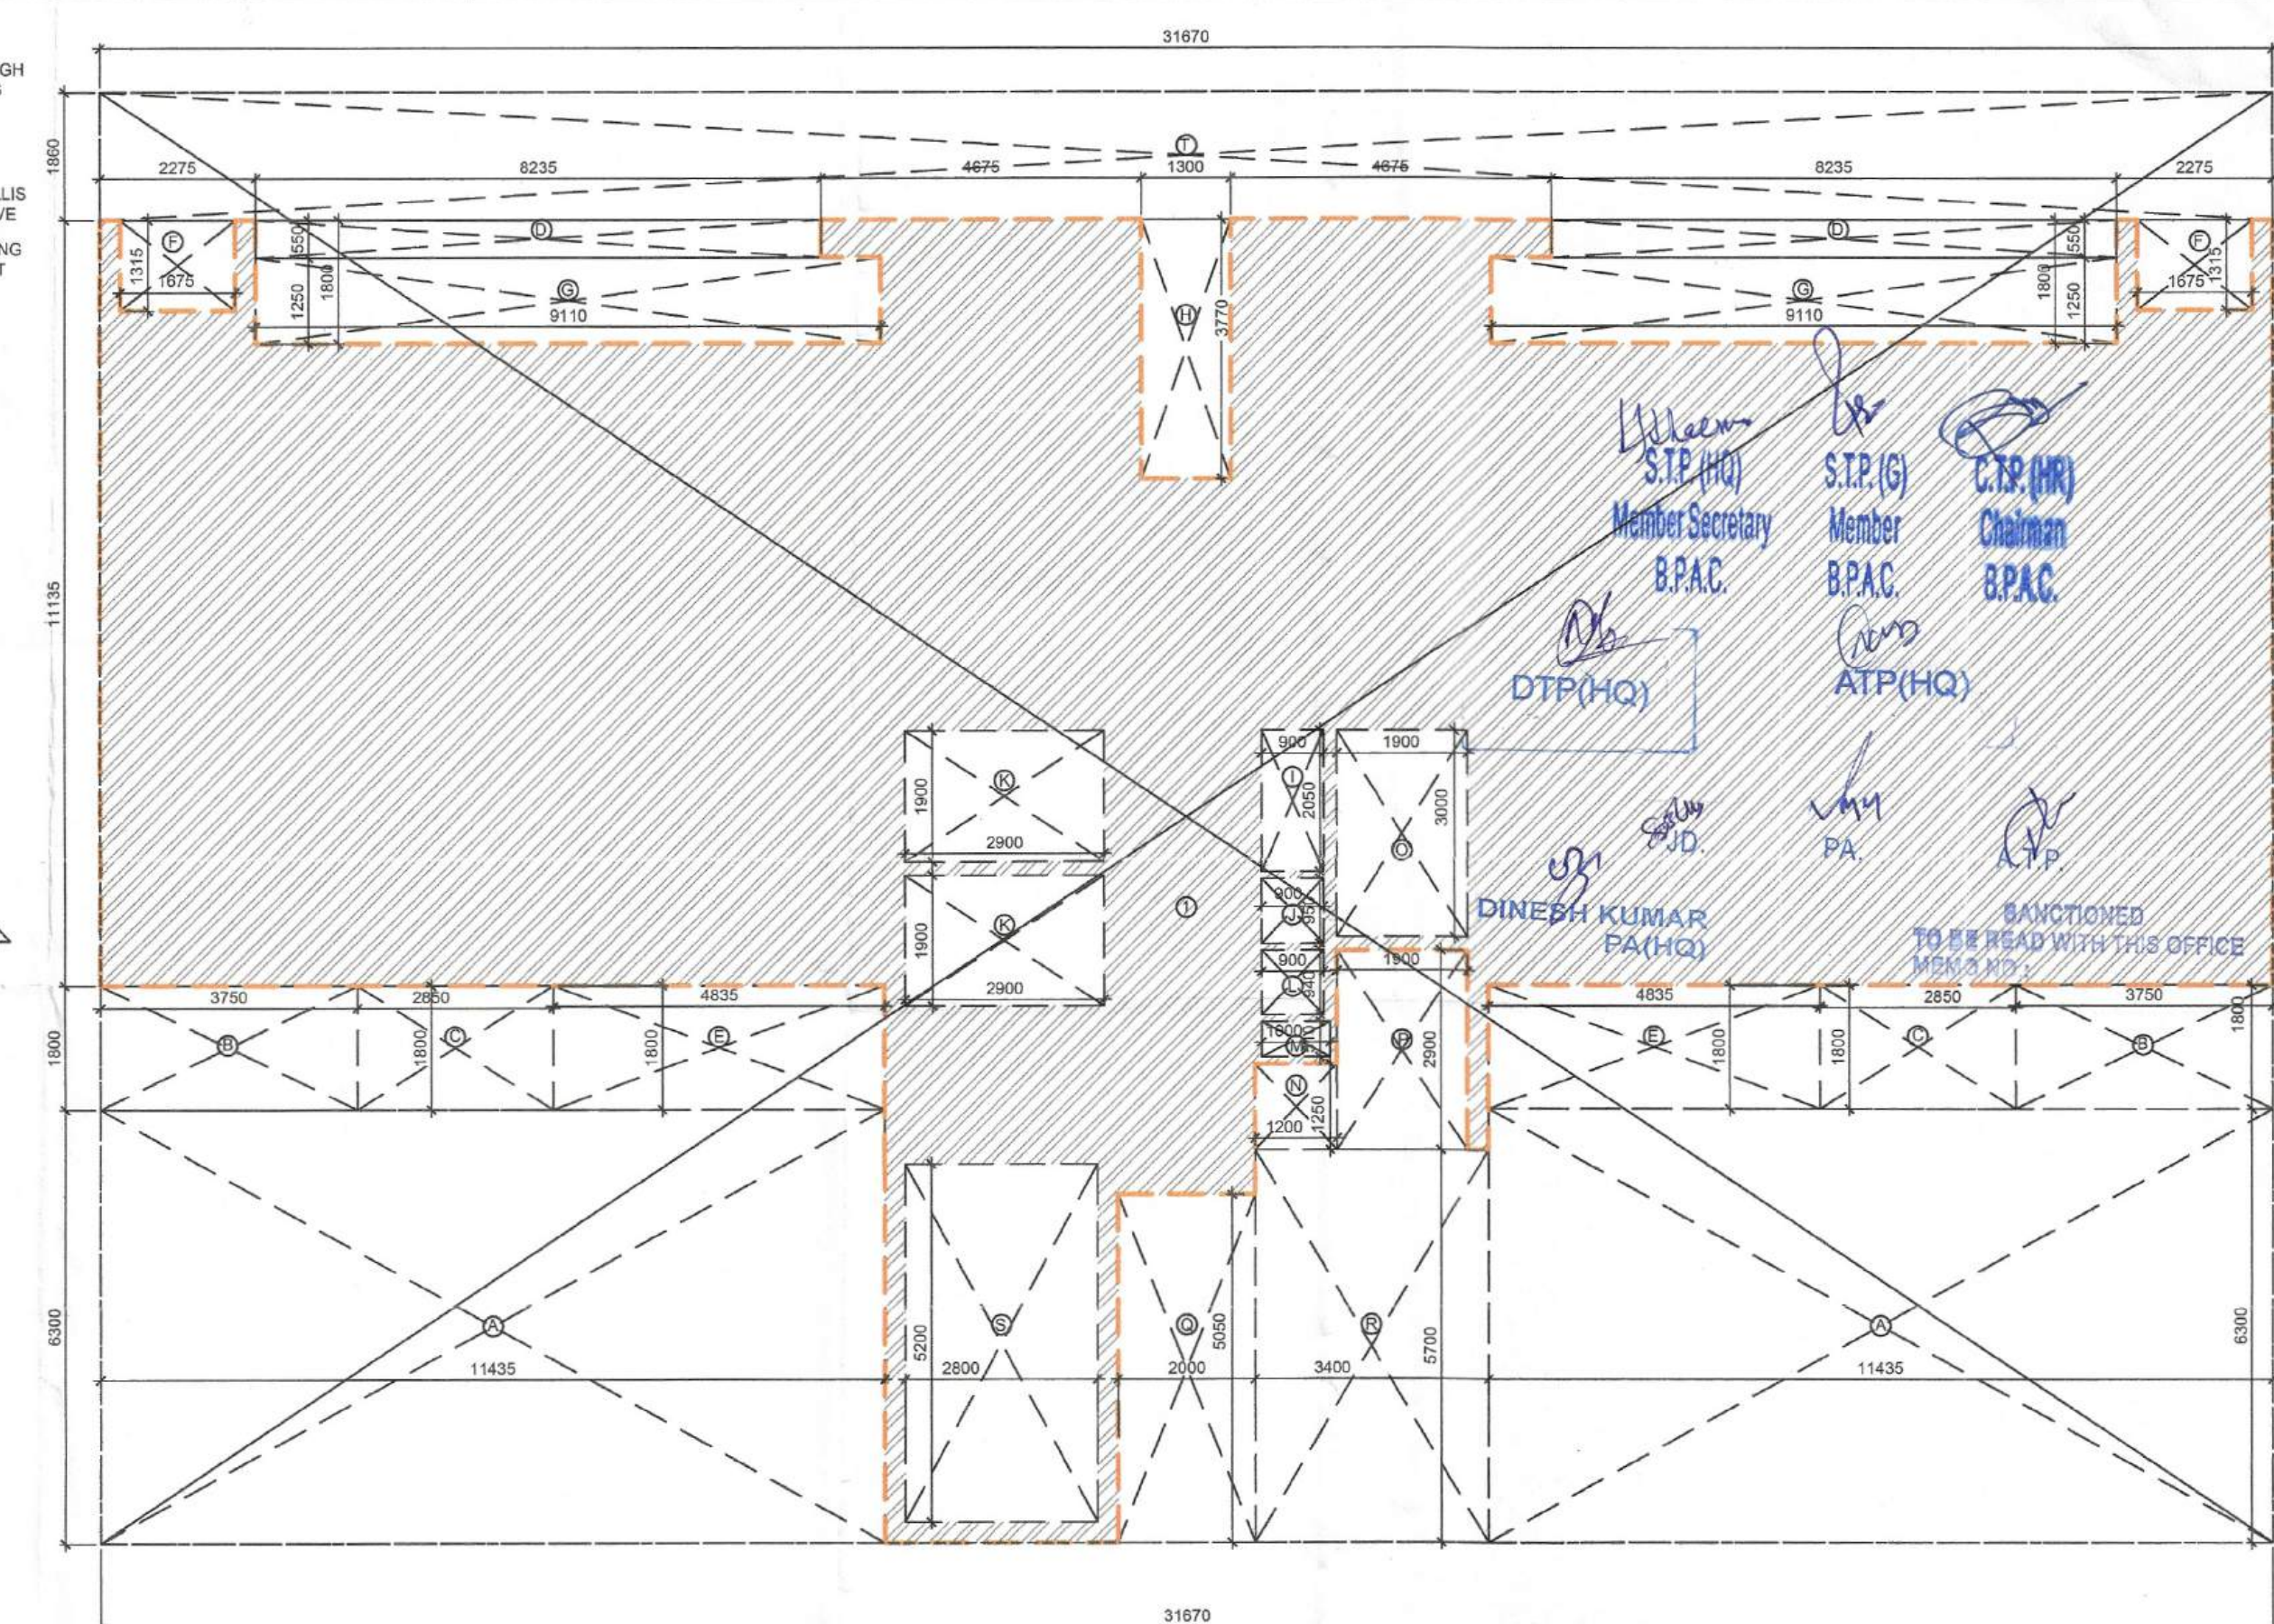


TOWER B_FIRST FLOOR FAR AREA DIAGRAM

SCALE 1:100

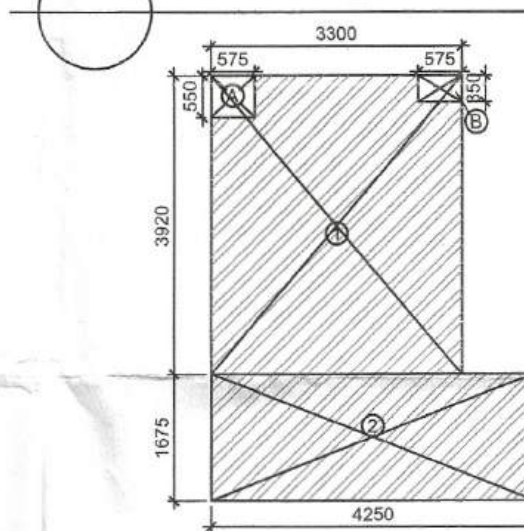


TOWER B_SERVICE PERSONNEL AREA

SCALE 1:100

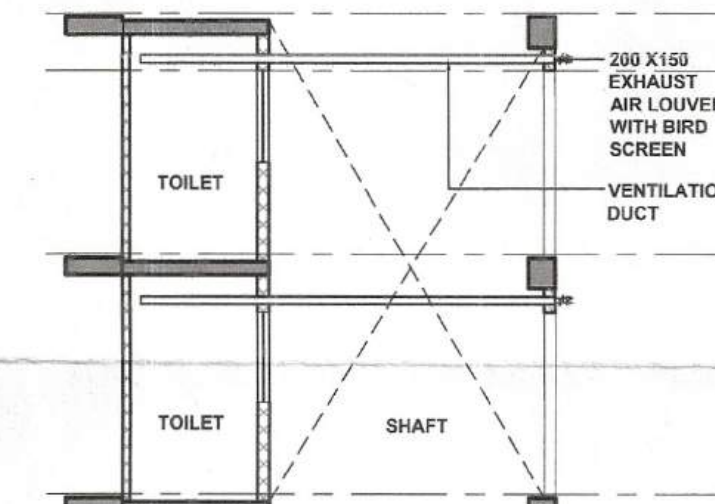

MECHANICAL VENTILATION SECTION


SCALE 1:100

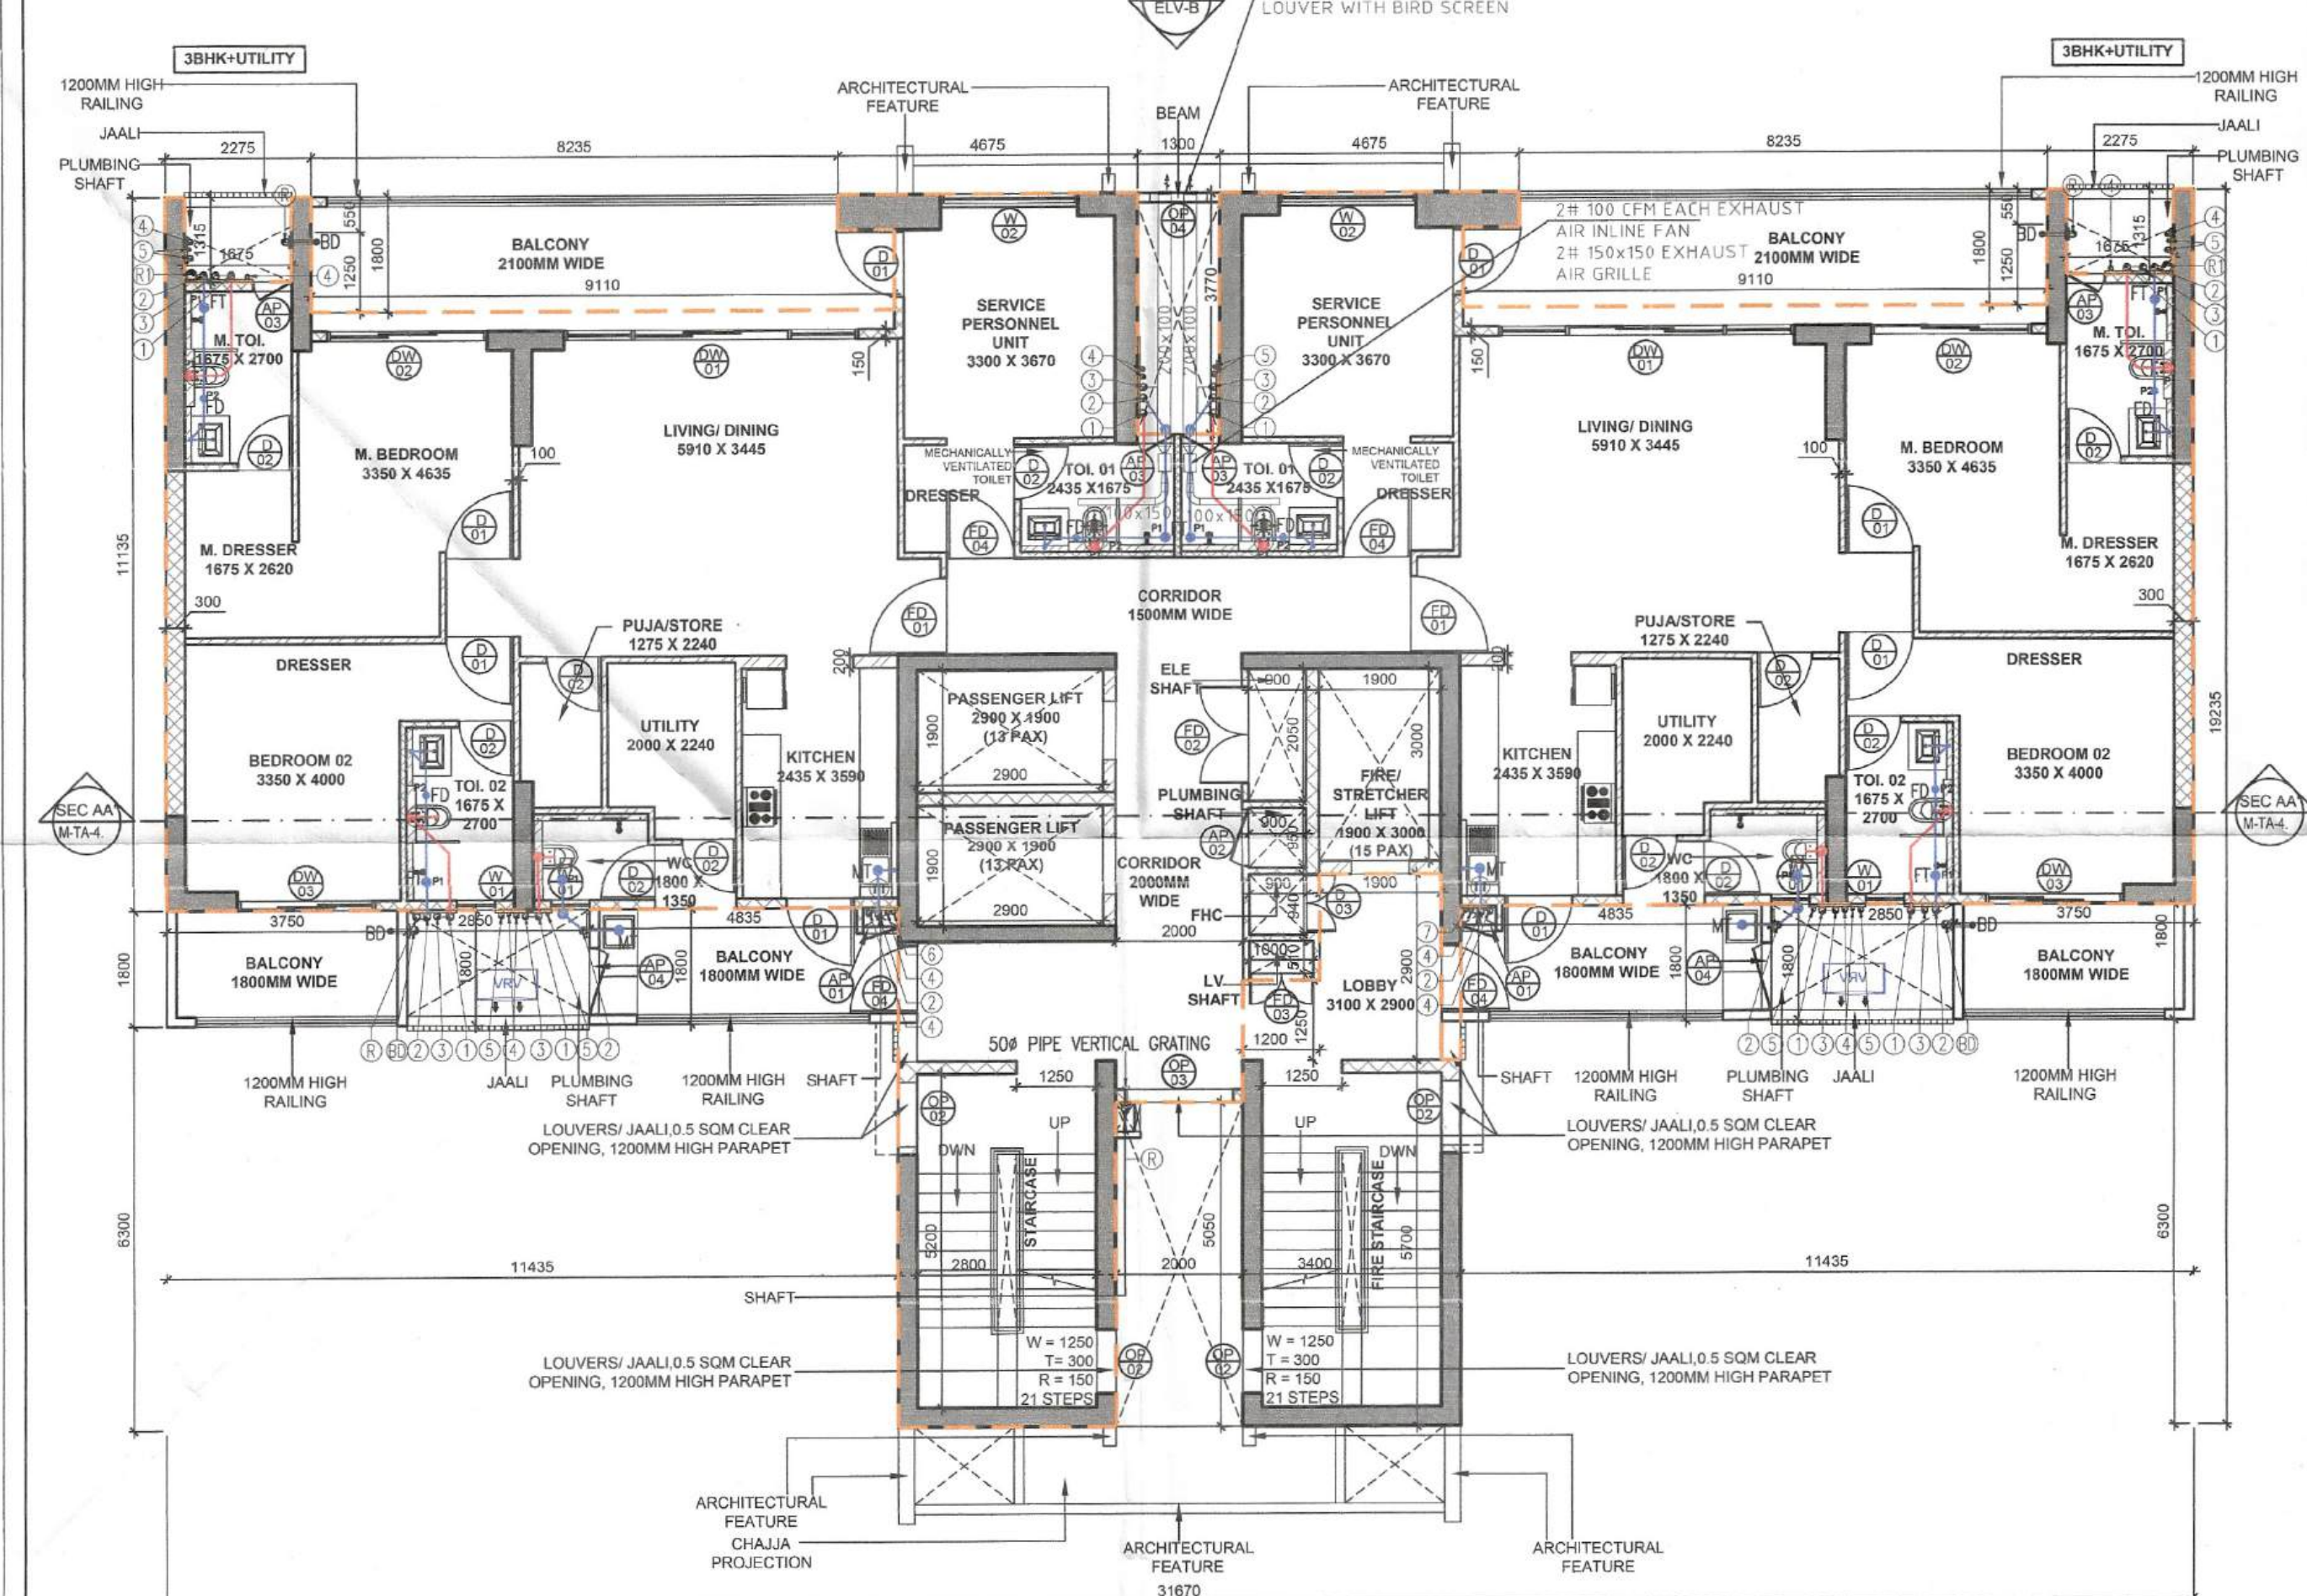

TOWER B_TYPICAL FLOOR PLAN

(2ND TO 17TH, 19TH TO 27TH & 29TH TO 34TH FLOOR)

SCALE 1:100

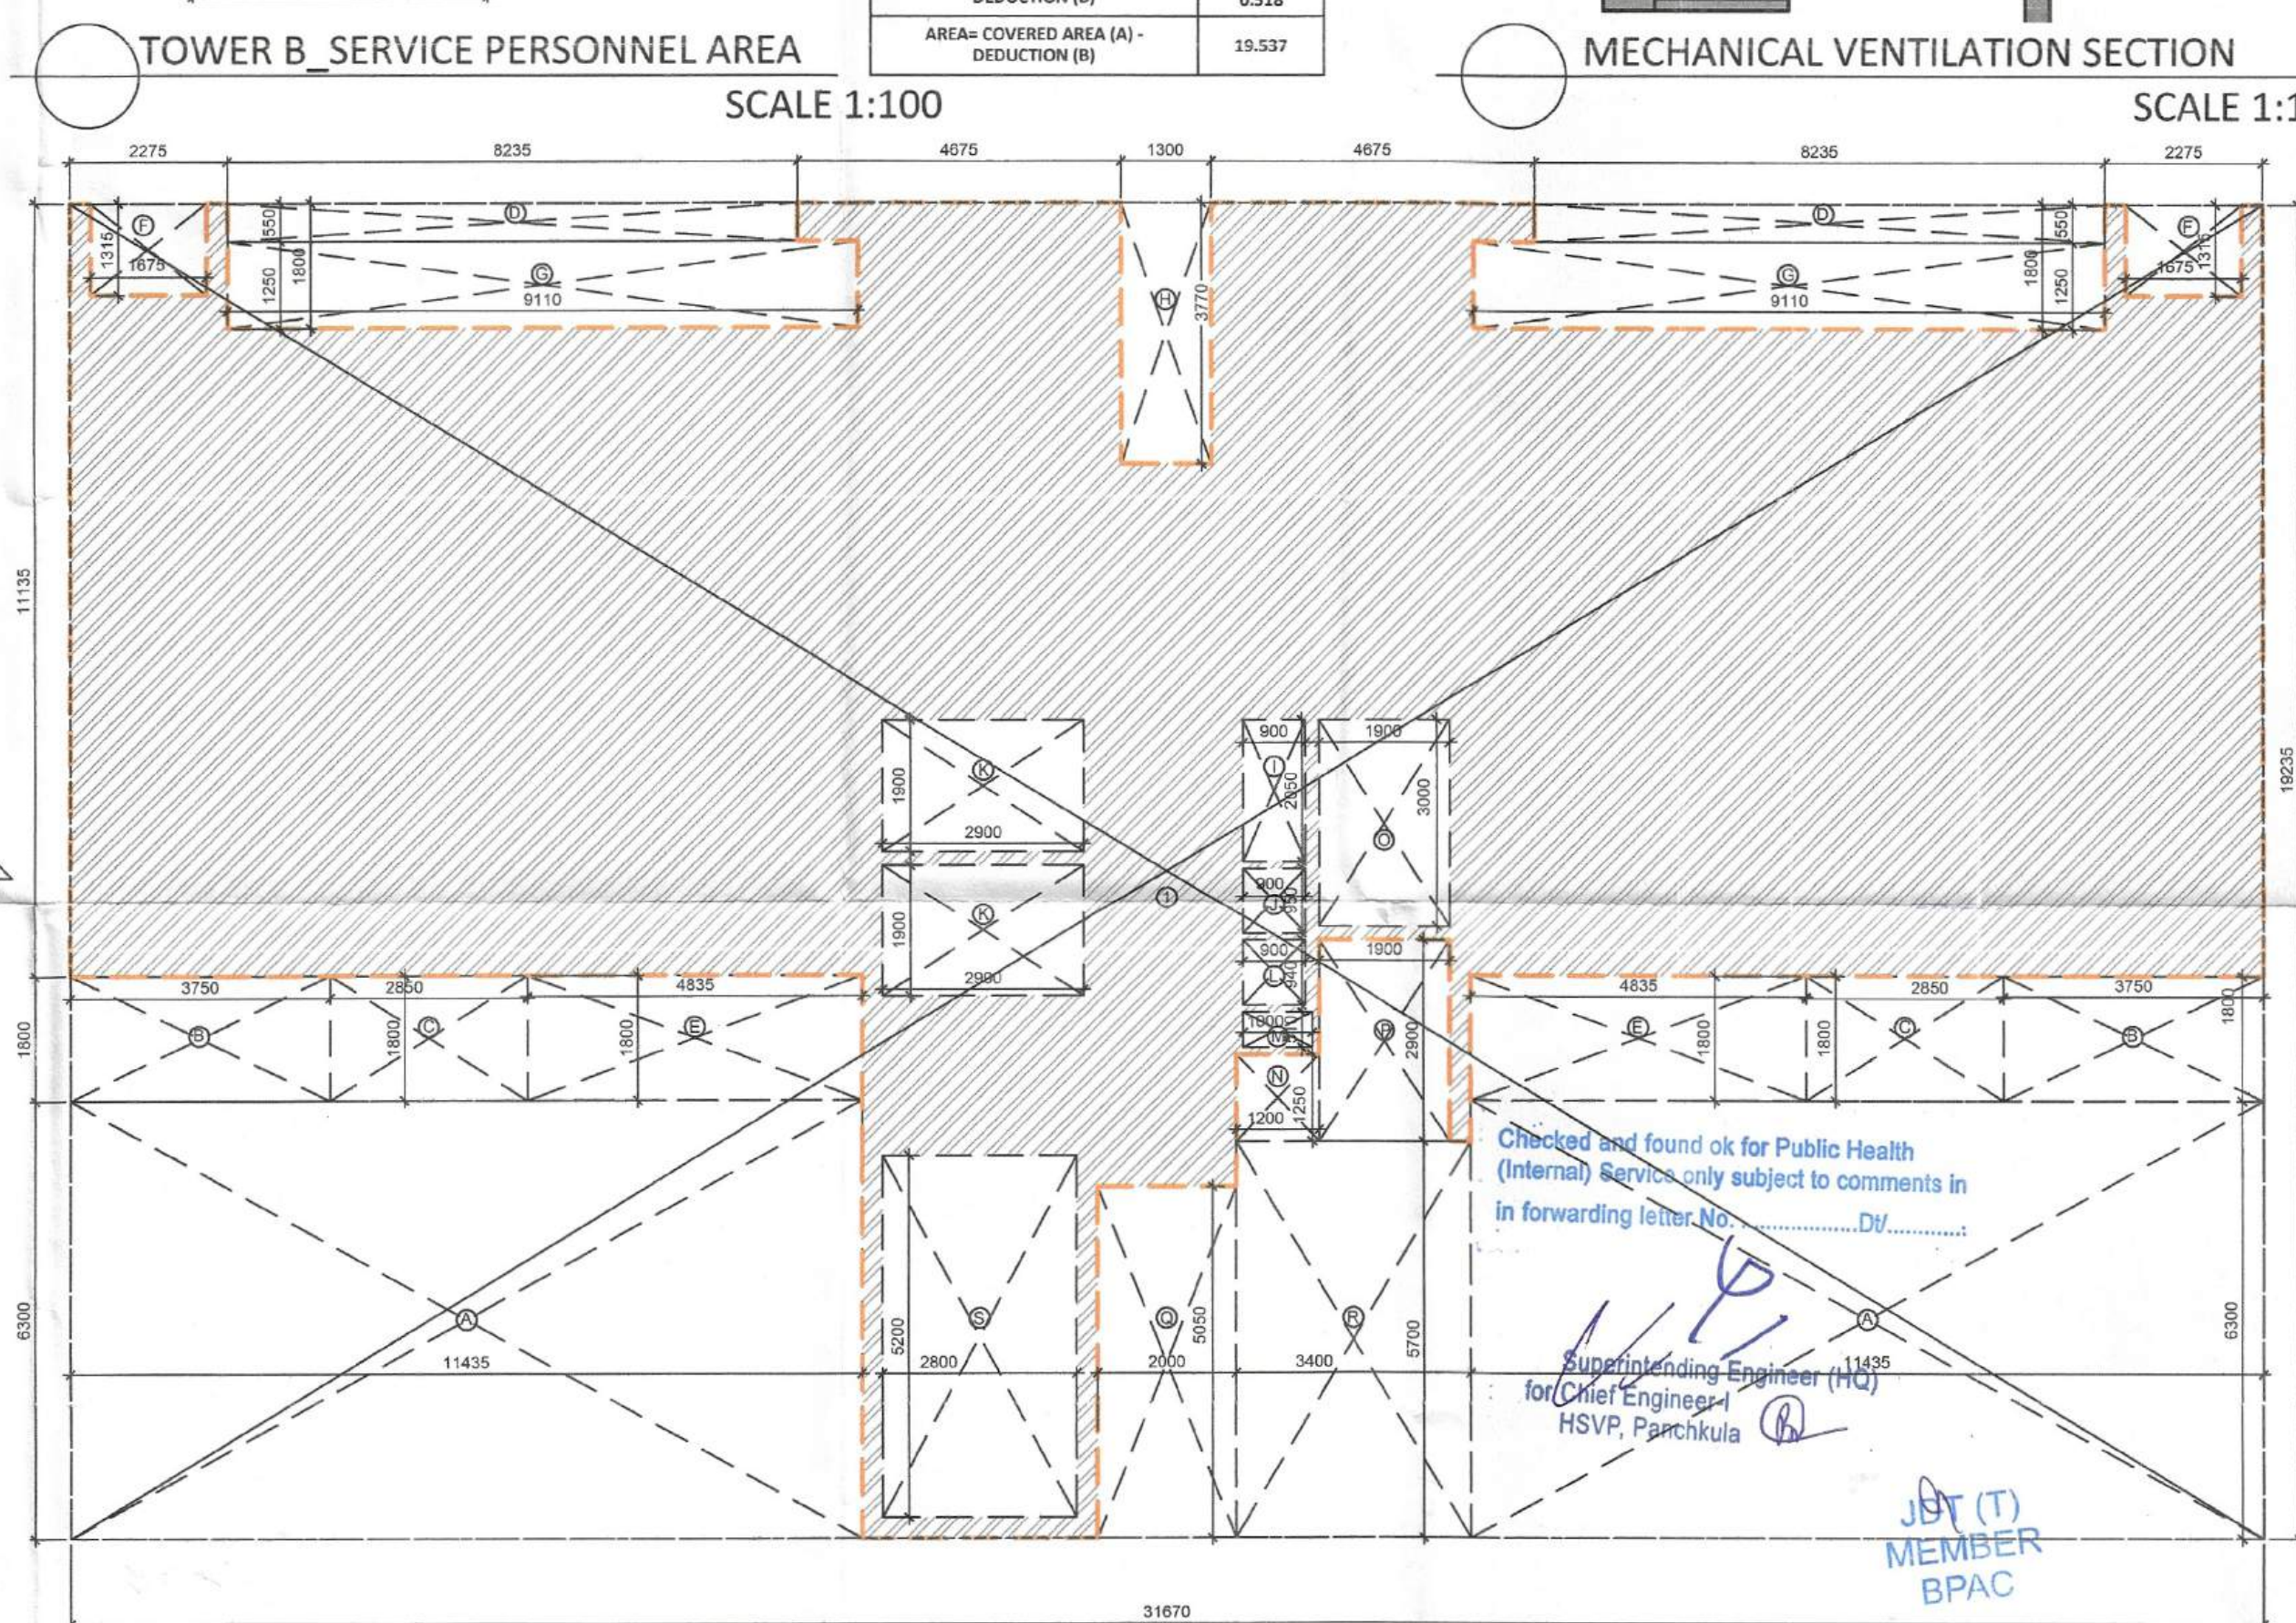

TOWER B_TYPICAL FLOOR FAR AREA DIAGRAM

(2ND TO 17TH, 19TH TO 27TH & 29TH TO 34TH FLOOR)

SCALE 1:100

DOOR/WINDOW	WIDTH	HEIGHT	SILL	UNTEL
FD01	1200	2400	-	2400
FD02	1500	2100	300	2400
FD03	1000	2100	300	2400
FD04	1050	2400	-	2400
FD05	1250	2400	-	2400
FD06	1000	2400	-	2400
DD1	1050	2400	-	2400
DD2	850	2400	-	2400
DD3	900	2100	300	2400
DD4	1500	2400	-	2400
DD5	2000	2400	-	2400
DD6	1200	2400	-	2400
DD7	2600	2400	-	2400
DD8	1000	2400	-	2400
DD9	800	2400	-	2400
DD10	1800	2400	-	2400

DOOR/WINDOW	WIDTH	HEIGHT	SILL	UNTEL
W04	1600	1350	1050	2400
W05	1500	1200	1200	2400
W06	600	1350	1050	2400
W07	3000	1350	1050	2400
W08	4800	1350	1050	2400
W09	3300	1350	1050	2400
W10	4600	2400	-	2400

DOOR/WINDOW	WIDTH	HEIGHT	SILL	UNTEL
DW01	4600	2400	-	2400
DW02	2500	2400	-	2400
DW03	2150	2400	-	2400
DW04	1600	2400	-	2400
DW05	2200	2400	-	2400
DW06	4800	2400	-	2400
DW07	3000	2400	-	2400
DW08	4000	2400	-	2400

DOOR/WINDOW	WIDTH	HEIGHT	SILL	UNTEL
W01	600	1200	1200	2400
W02	2150	2100	300	2400
W03	1500	1350	1050	2400

DOOR/WINDOW	WIDTH	HEIGHT	SILL	UNTEL
W04	1600	1350	1050	2400
W05	1500	1200	1200	2400
W06	600	1350	1050	2400
W07	3000	1350	1050	2400
W08	4800	1350	1050	2400
W09	3300	1350	1050	2400
W10	4600	2400	-	2400

