

FOR OFFICE USE:

1. ALL CONSTRUCTION SHALL BE IN ACCORDANCE WITH THE APPLICABLE REGULATIONS AND BY-LAWS.
 2. THE DEVELOPER SHALL BE RESPONSIBLE FOR OBTAINING ALL NECESSARY PERMITS AND APPROVALS FROM THE RELEVANT AUTHORITIES.
 3. ALL ELECTRICAL INSTALLATIONS SHALL BE IN ACCORDANCE WITH THE APPLICABLE ELECTRICAL REGULATIONS AND STANDARDS.
 4. THE DEVELOPER SHALL BE RESPONSIBLE FOR OBTAINING ALL NECESSARY PERMITS AND APPROVALS FROM THE RELEVANT AUTHORITIES.
GENERAL NOTES

1. ALL CONSTRUCTION SHALL BE IN ACCORDANCE WITH THE APPLICABLE REGULATIONS AND BY-LAWS.
2. THE DEVELOPER SHALL BE RESPONSIBLE FOR OBTAINING ALL NECESSARY PERMITS AND APPROVALS FROM THE RELEVANT AUTHORITIES.
3. ALL ELECTRICAL INSTALLATIONS SHALL BE IN ACCORDANCE WITH THE APPLICABLE ELECTRICAL REGULATIONS AND STANDARDS.
4. THE DEVELOPER SHALL BE RESPONSIBLE FOR OBTAINING ALL NECESSARY PERMITS AND APPROVALS FROM THE RELEVANT AUTHORITIES.
KEY PLAN

NORTH

SCALE: 1:50,100 @ A0

DATE:

REVISION:

CHECKED:

ARCHITECT'S SIGNATURE

SOBHA

HEAD OFFICE
 100, 101, 102,1000.

ARCHITECT'S SIGNATURE

SOBHA LIMITED

PROJECT


PROPOSED BUILDING PLANS OF RESIDENTIAL COLONY (UNDER NLP POLICY) AREA MEASURING 11,9968 ACRES (LICENSE NO. 57 OF 2025 DATED 17/04/2025) SECTOR- 63A, GURUGRAM BEING DEVELOPED BY SOBHA LIMITED.

DRAWING NO.

ST-04

SHEET TITLE

SITE PLAN GREEN AREA

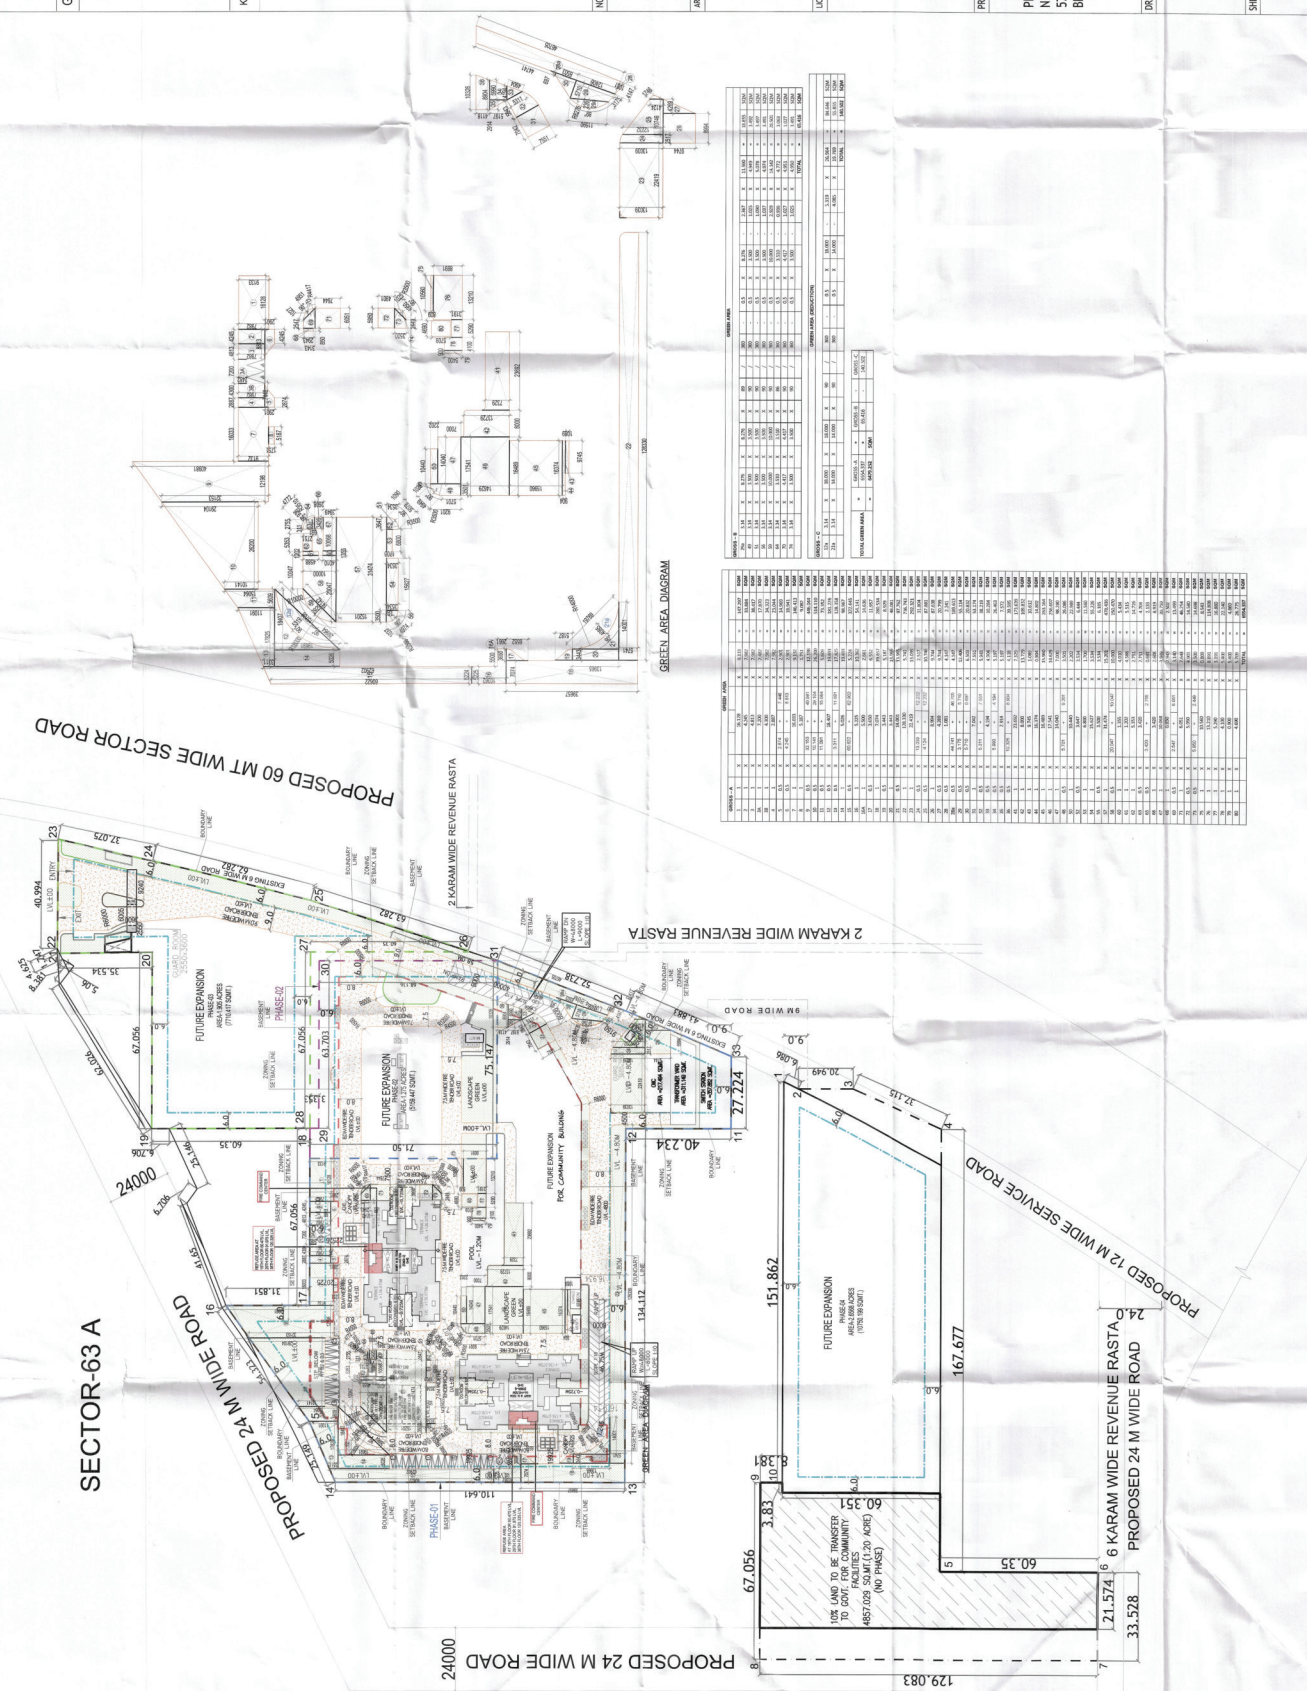

NO.	AREA	AREA (SQ. M)	PERCENTAGE
1	GREEN AREA	11996.8	100%
2	ROADS	1000	8.3%
3	PLAZAS	500	4.2%
4	LANDSCAPING	200	1.7%
5	UTILITIES	100	0.8%
6	OTHER	50	0.4%
7	TOTAL	14296.8	119.1%

NO.	AREA	AREA (SQ. M)	PERCENTAGE
1	GREEN AREA	11996.8	100%
2	ROADS	1000	8.3%
3	PLAZAS	500	4.2%
4	LANDSCAPING	200	1.7%
5	UTILITIES	100	0.8%
6	OTHER	50	0.4%
7	TOTAL	14296.8	119.1%

SECTOR-63 A

PROPOSED 24 M WIDE ROAD

2 KARAM WIDE REVENUE RASTA

PROPOSED 12 M WIDE SERVICE ROAD

PROPOSED 24 M WIDE ROAD

PROPOSED 24 M WIDE ROAD

