


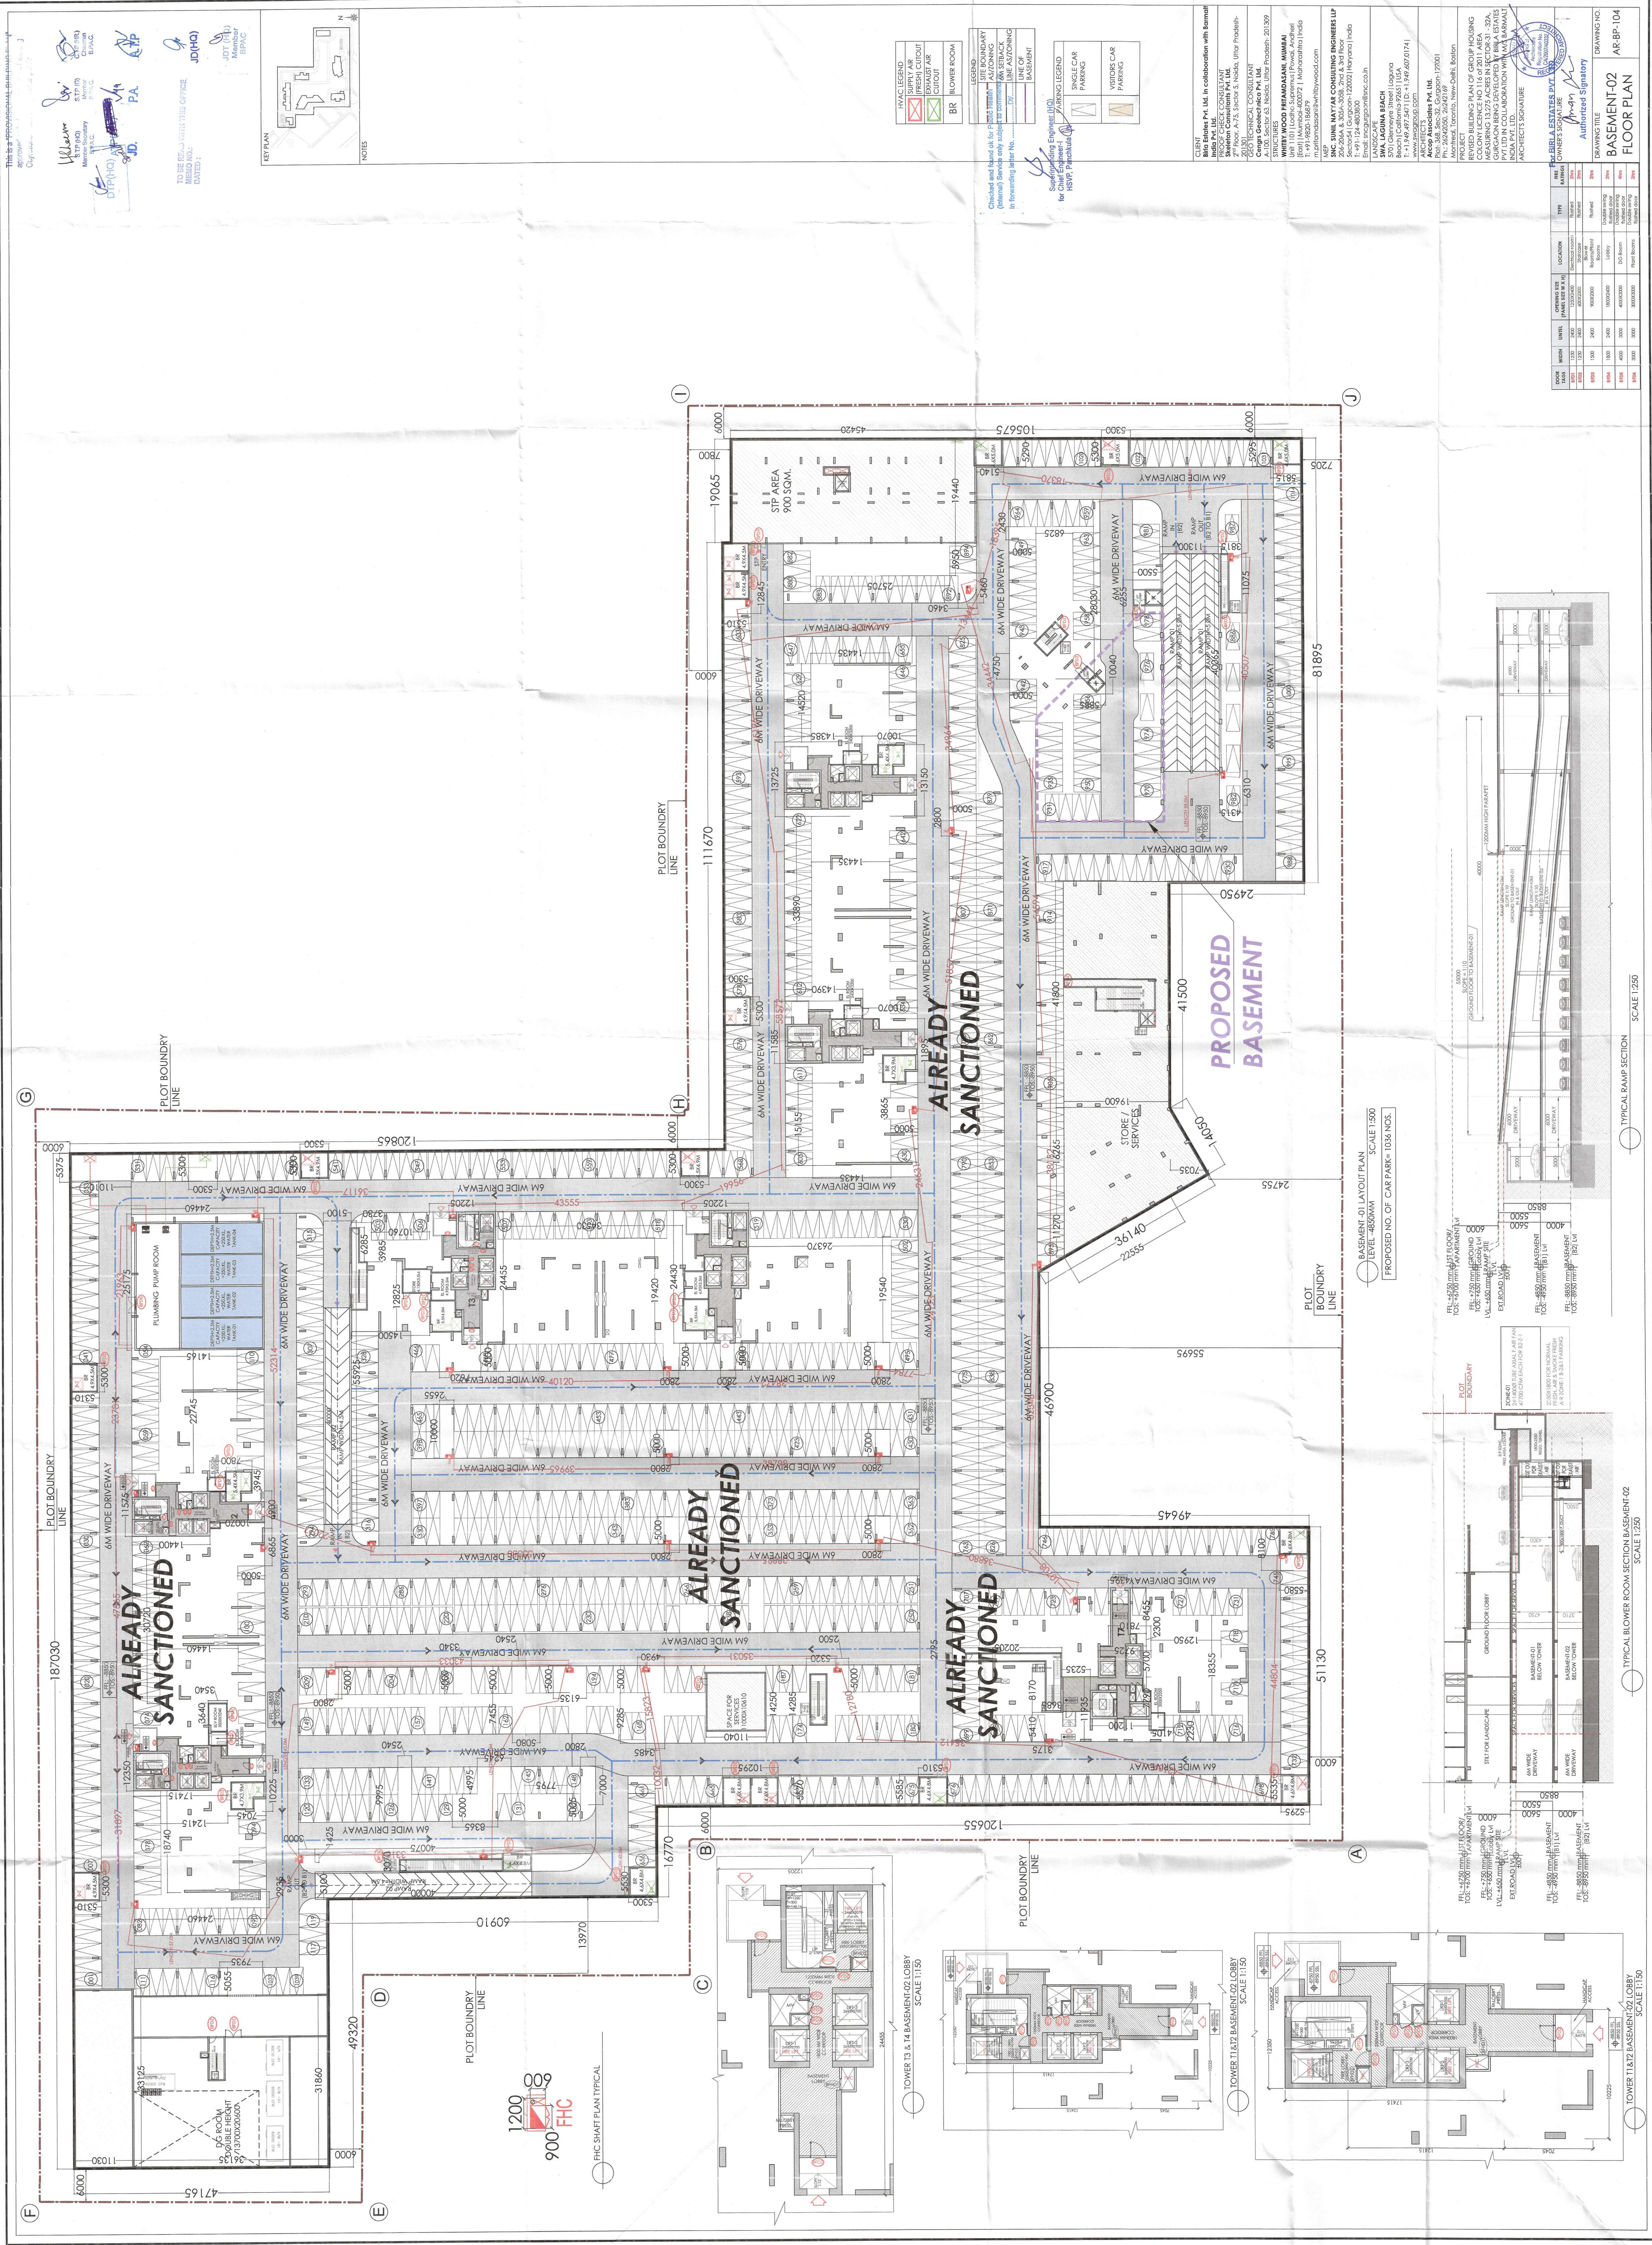

THIS DRAWING IS THE PROPERTY OF THE ARCHITECT AND IS NOT TO BE REPRODUCED OR COPIED IN ANY MANNER WITHOUT THE WRITTEN PERMISSION OF THE ARCHITECT.

DATE: 10/10/2023
DRAWN BY: [Signature]
CHECKED BY: [Signature]
APPROVED BY: [Signature]

TO BE USED FOR THE OFFICE
MEMO NO. 1
DATE: 10/10/2023

KEY PLAN
NOTES

INAC LEGEND
SUPPLY AIR
EXHAUST AIR
BR BLOWER ROOM

LEGEND
SITE BOUNDARY
LINE OF BOUNDARY
LINE OF BOUNDARY

PARKING LEGEND
SINGLE CAR PARKING
VISITOR CAR PARKING

CLIENT
M&S REALTY LTD. in collaboration with
M&S REALTY LTD. in collaboration with
M&S REALTY LTD. in collaboration with

PROJECT
M&S REALTY LTD. in collaboration with
M&S REALTY LTD. in collaboration with
M&S REALTY LTD. in collaboration with

ARCHITECT
M&S REALTY LTD. in collaboration with
M&S REALTY LTD. in collaboration with
M&S REALTY LTD. in collaboration with

BASEMENT-02
FLOOR PLAN
DRAWING NO. AR-BP-104