


NOTES:

- BUILDING HAS BEEN DESIGNED STRUCTURALLY AS PER EXISTING RELEVANT IS CODES FOR EARTH QUAKE RESISTANCE.
- ALL DIMENSIONS ARE IN MM UNLESS NOTED OTHERWISE.
- POWDER TOILET, KITCHEN, DORMITORY ARE NATURALLY / MECHANICALLY VENTILATED WITH 100% BACKUP.

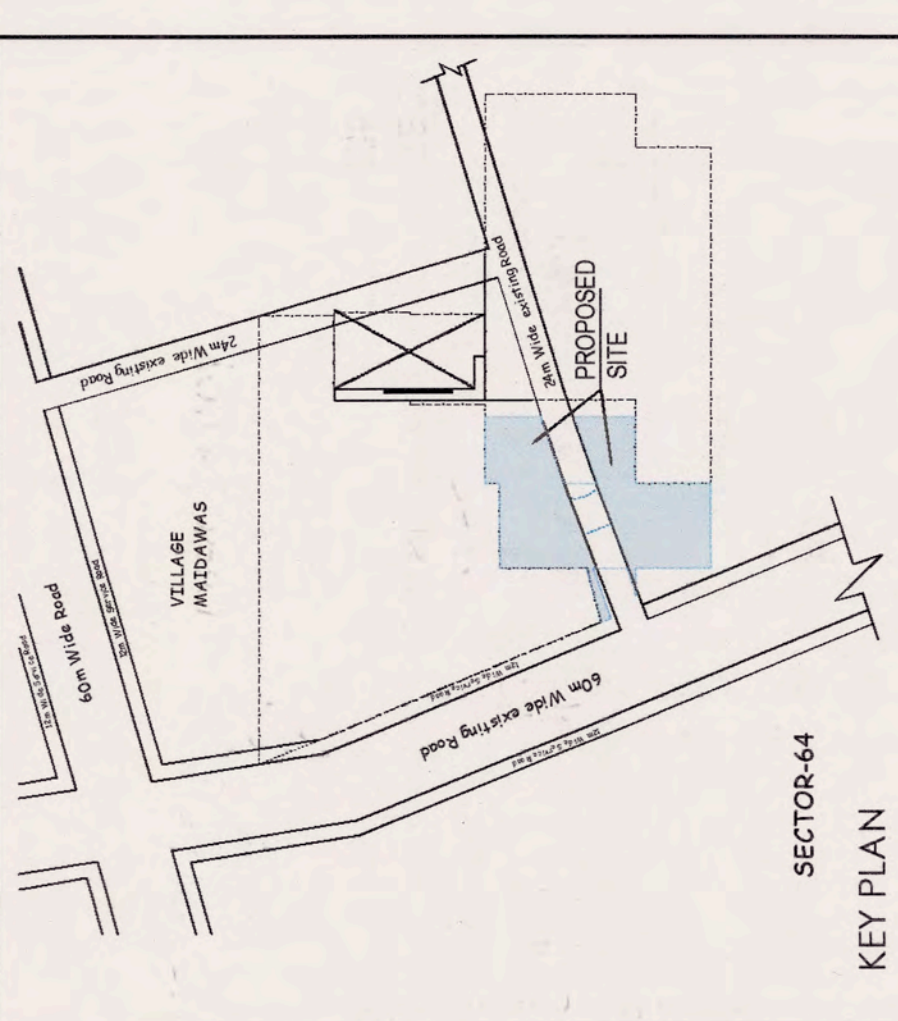

ARCHITECTURE:

ARCOP

ARCOP ASSOCIATES PVT LTD
Plot No. 36B, Sector-32, Institutional Area,
Gurgaon, Haryana, 122001, India
Tel.: 91-124-4595500
Fax: 91-124-4595550
ASSOCIATE ARCHITECT:


SBA Design N Code LLP
Architectural Codes Institute
(Formerly known as [REDACTED])
Plot no. 10 A46, Bhawanil Kumbh,
Behind D2, Vasant Kunj,
New Delhi-110070.
Mob. 9810791652, 9811077209

PROJECT:

**PROPOSED BUILDING PLANS OF
RETIREMENT HOUSING PROJECT (UNDER
RETIREMENT HOUSING POLICY DATED
04.11.2024) AREA MEASURING 4.16875 ACRES
(LICENCE NO. 209 OF 2025 DATED 16/10/2025
IN SECTOR-63 GURUGRAM, BEING
DEVELOPED BY MILDIA BUILDWELL PVT. LTD.
AND OTHER IN COLLABORATION WITH DLF
HOME DEVELOPERS LTD.**

Stamp and signature area for various professionals including architects, engineers, and surveyors.

ARCHITECT'S SEAL & SIGNATURE	OWNERS SEAL & SIGNATURE
DLF Home Developers Limited	
Date: MARCH-2026	Scale: 1:300
Drawing Title:	Drawing No.: ST-02
SITE PLAN ONLY FOR SERVICES	
DRH	
01-22062026	

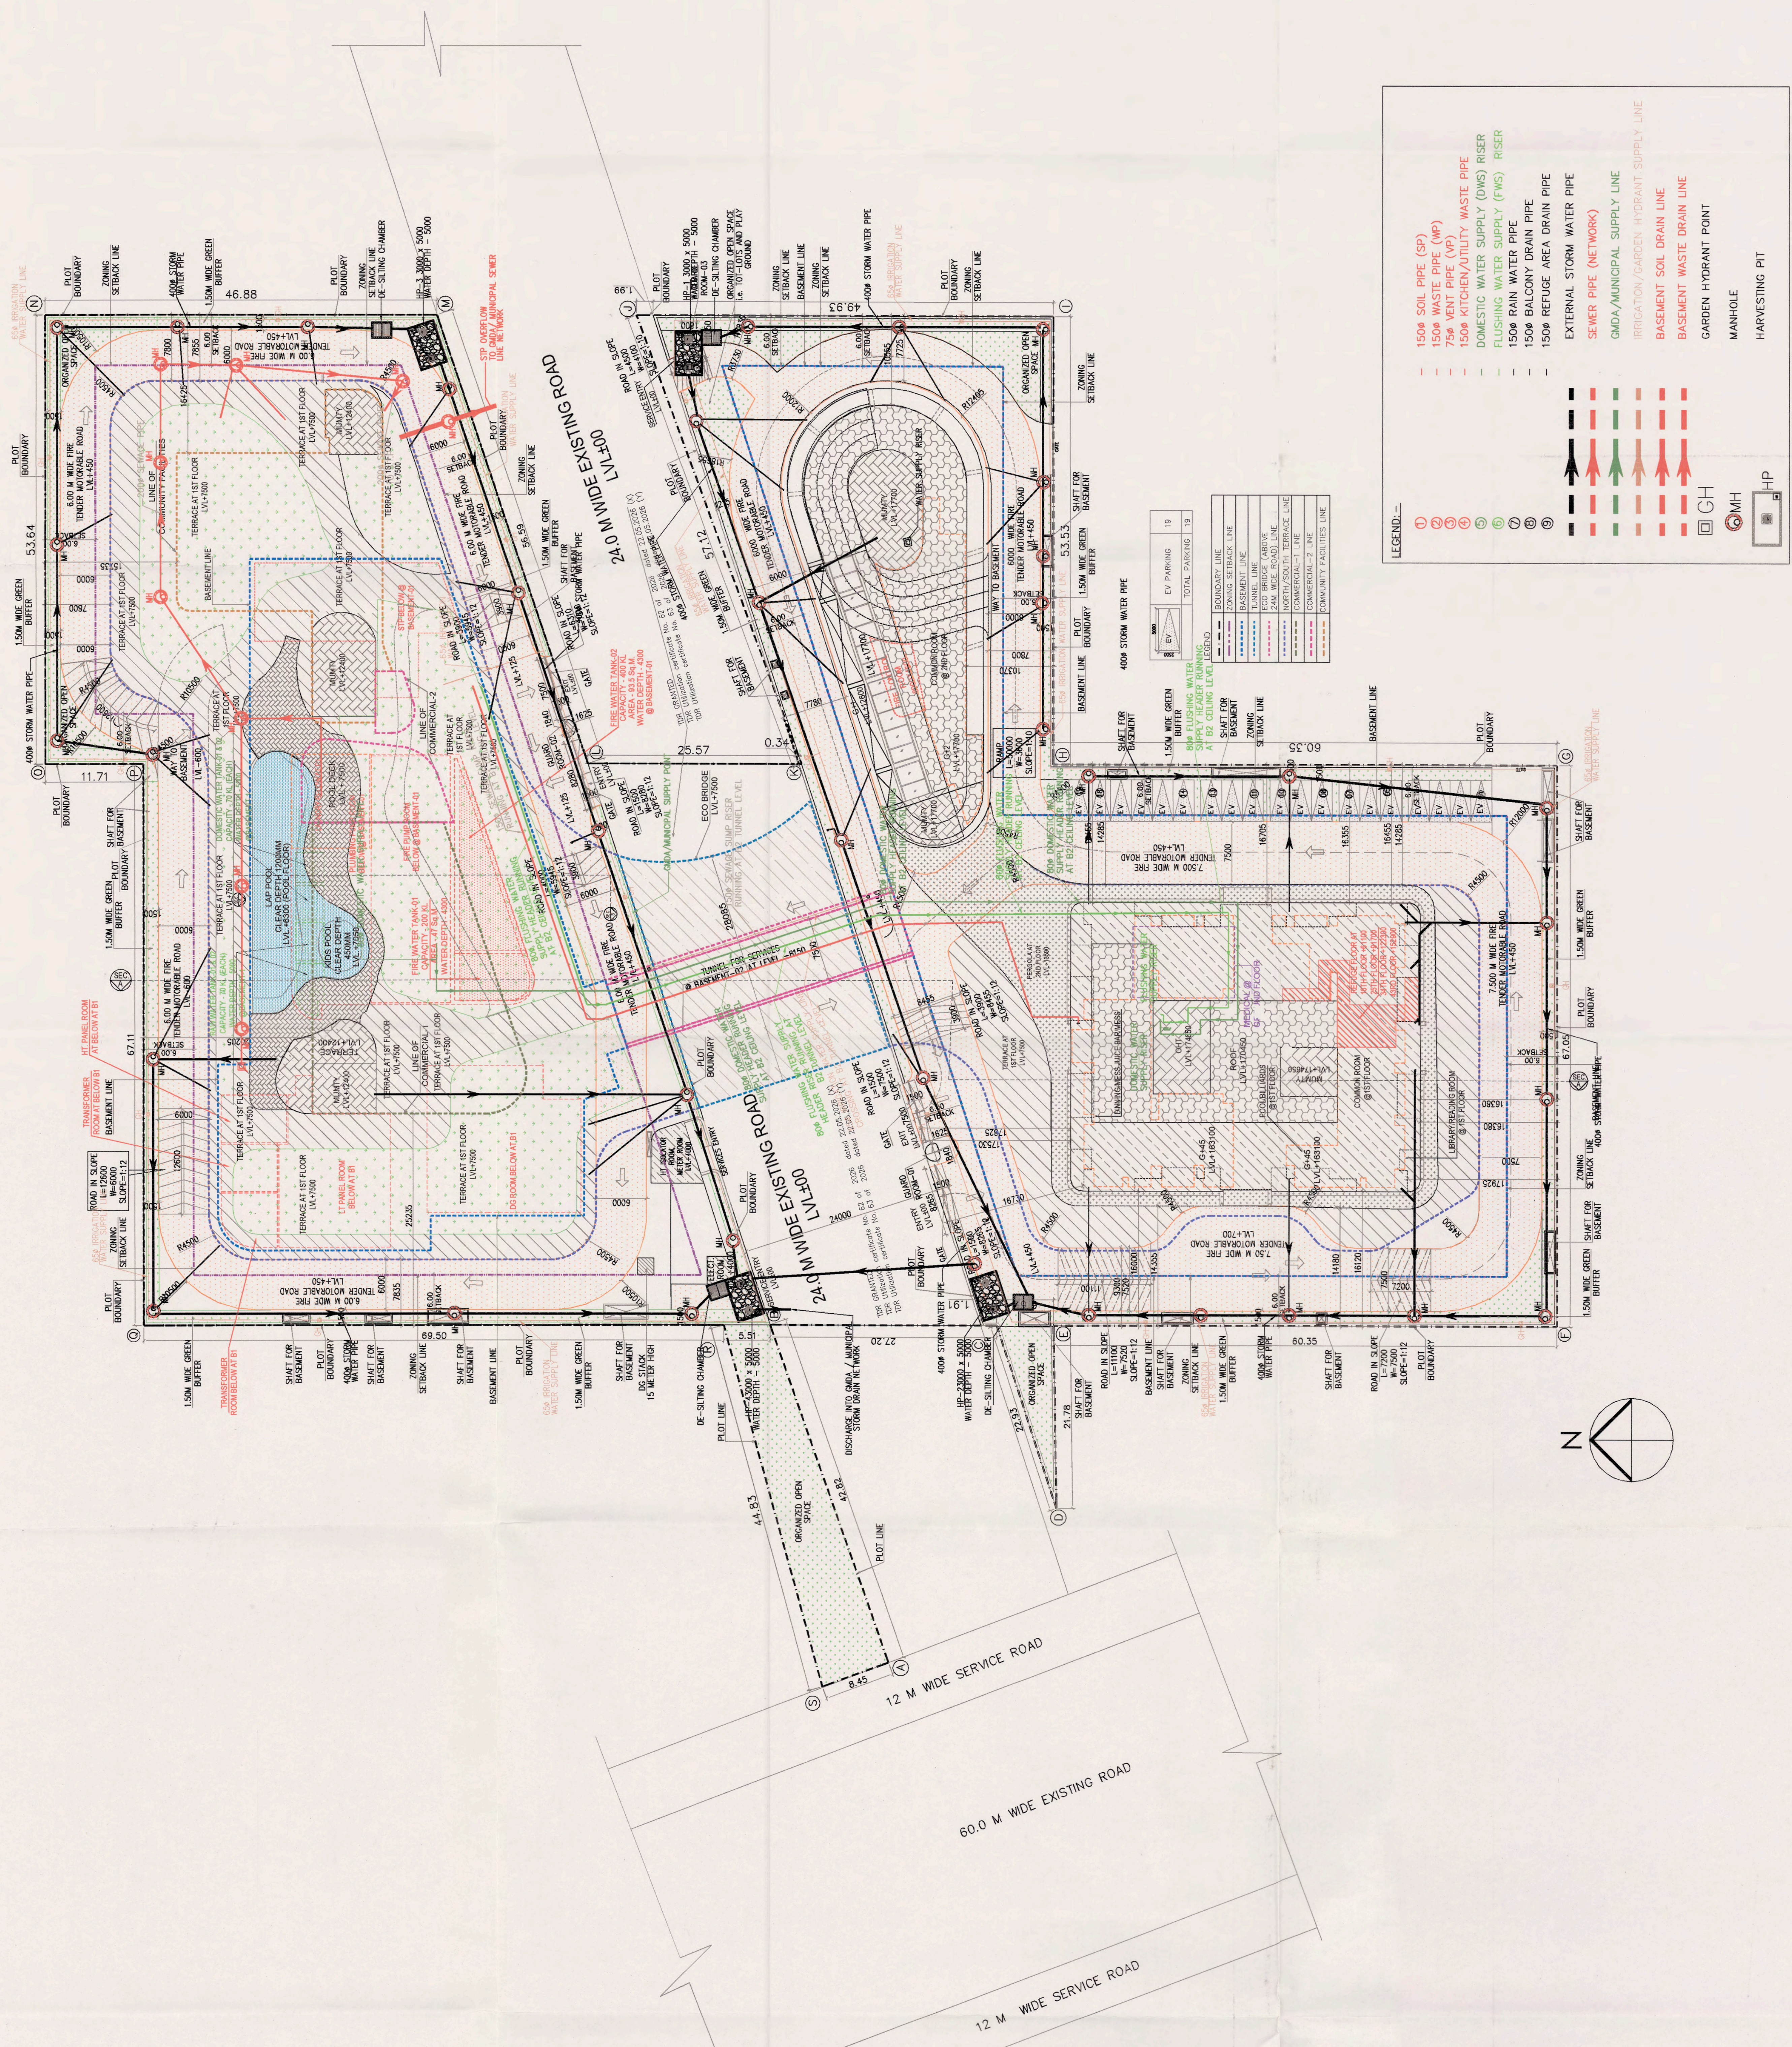

Sanctioned
By the Municipal Corporation
Gurgaon
Date: 14-03-2026