

Note:-
 1. BUILDING WILL BE DESIGNED (STRUCTURES) AS PER RELEVANT IS CODES FOR EARTH QUAKE RESISTANCE.
 2. BUILDING ARE ARTIFICIALLY LIGHTED, MECHANICALLY VENTILATED & HAVE 100% POWER BACKUP.

PROJECT
 PROJECT NAME: PLANS OF COMMERCIAL COLONY (TOTAL MEASURING 17.4875 ACRES, LICENSE NO. 240 OF 2007 DATED 25.10.2007) AND 9.96025 ACRES, LICENSE NO. 241 OF 2007 DATED 25.10.2007 & LICENSE NO. 169 OF 2008 DATED 8.12.2008) TOTALING 24.4775 ACRES IN BEHIND D2), MUSEUM ROAD, BHANUJOKI COMPLEX BEING DEVELOPED BY PIONEER URBAN LAND & INFRASTRUCTURE LTD.


CLIENT
 PIONEER URBAN LAND & INFRASTRUCTURE LTD.
 Pioneer Urban
 Near GOLF Course Extension Road,
 Sector-62, 22001, Gurgaon

DESIGN ARCHITECT
RSP Design consultants
 RSP Pvt. Ltd. (Incorporated in India)
 151, 152, 153,1000

ASSOCIATE ARCHITECT
RISIMIS ARCHITECTS PVT. LTD.
 69, Nara Niwas Bhawan Kunj
 (Behind D2), Vasant Kunj,
 New Delhi-110070.
 Tel:-011-26898816, 26898617
 WWW.RISIMIS-ARCH.COM

DESIGN ARCHITECT
RSP Design consultants
 RSP Pvt. Ltd. (Incorporated in India)
 151, 152, 153,1000

ARCHITECT'S SEAL & SIGNATURE
 ARCHITECT'S SEAL & SIGNATURE
 OWNER'S SEAL & SIGNATURE
 TO BE READ WITH THIS OFFICE
 DRAWING.
 DATE: 25.10.2024
 DRAWING No: ES-02
 28/08/2024-3
 TYPICAL (4th, 8th, 12th, 16th & 19th) REFUGE FLOOR PLAN & AREA CALCULATION (LOWER EAST)

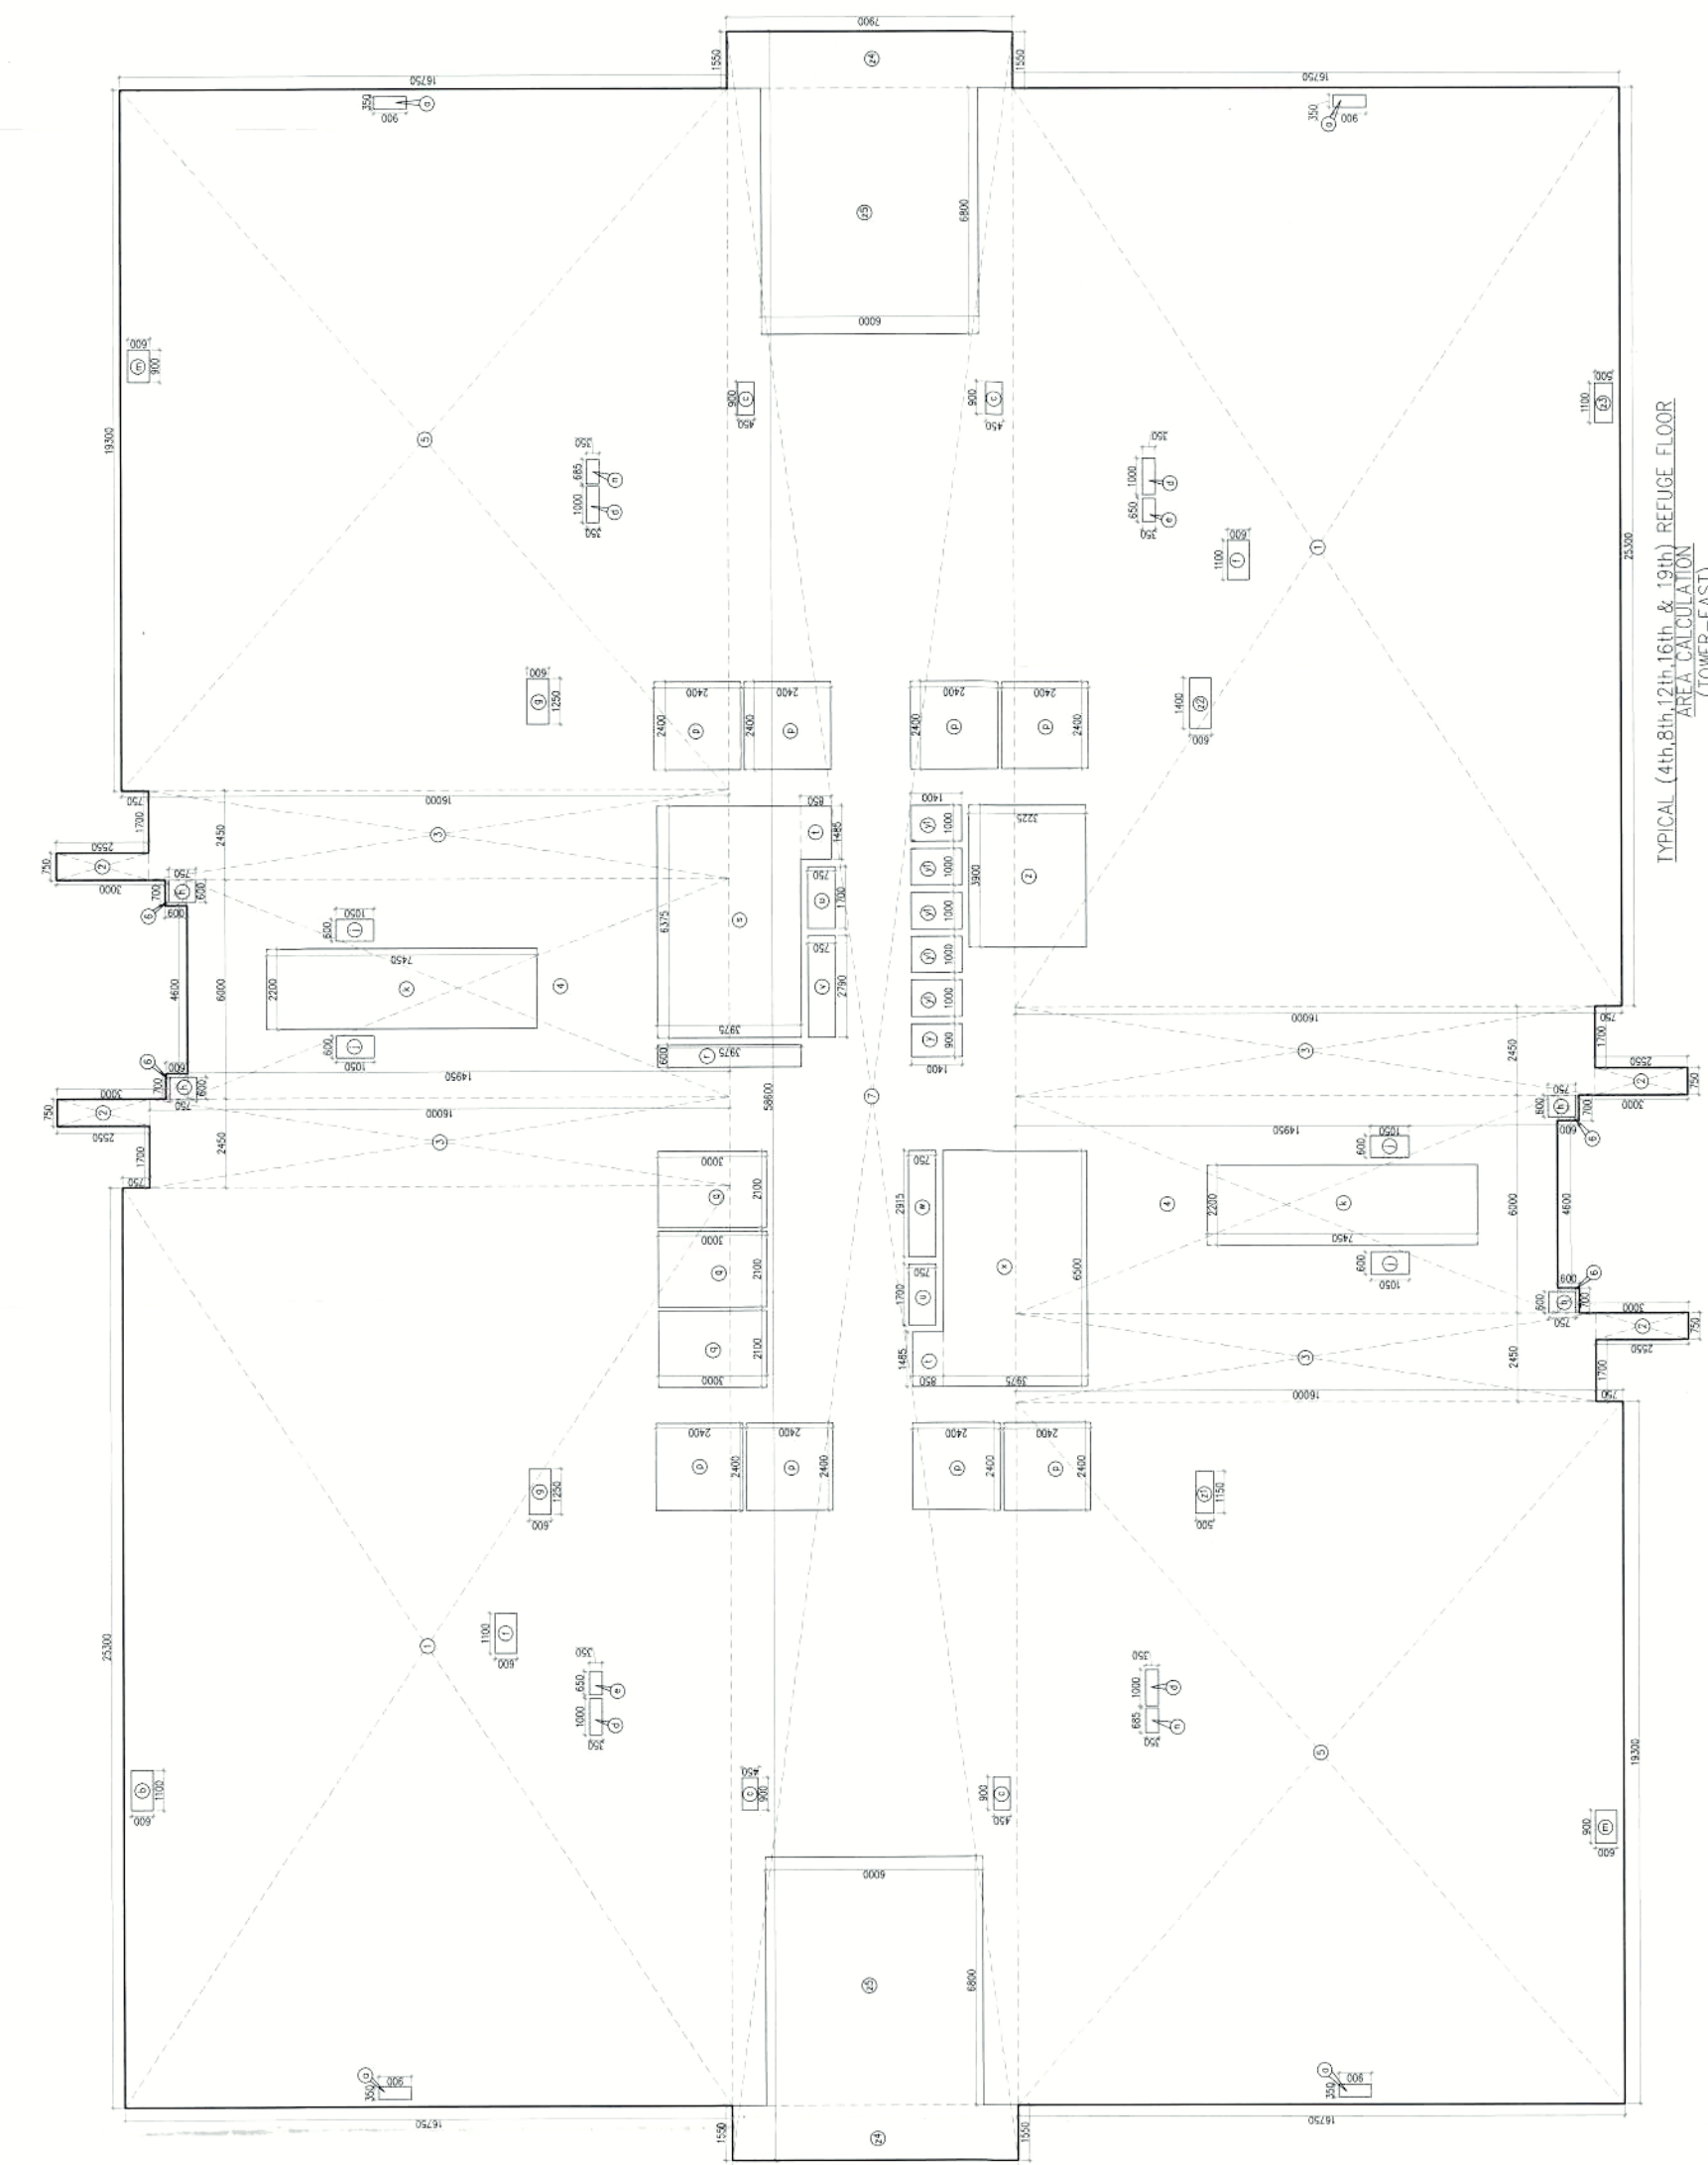


TYPICAL (4th, 8th, 12th, 16th & 19th) REFUGE FLOOR AREA CALCULATION (TOWER EAST 1)

Sl. No.	DESCRIPTION	AREA (SQ. M)	Sl. No.	DESCRIPTION	AREA (SQ. M)
1	AREA UNDER STAIRS	12.50	11	AREA UNDER STAIRS	12.50
2	AREA UNDER STAIRS	12.50	12	AREA UNDER STAIRS	12.50
3	AREA UNDER STAIRS	12.50	13	AREA UNDER STAIRS	12.50
4	AREA UNDER STAIRS	12.50	14	AREA UNDER STAIRS	12.50
5	AREA UNDER STAIRS	12.50	15	AREA UNDER STAIRS	12.50
6	AREA UNDER STAIRS	12.50	16	AREA UNDER STAIRS	12.50
7	AREA UNDER STAIRS	12.50	17	AREA UNDER STAIRS	12.50
8	AREA UNDER STAIRS	12.50	18	AREA UNDER STAIRS	12.50
9	AREA UNDER STAIRS	12.50	19	AREA UNDER STAIRS	12.50
10	AREA UNDER STAIRS	12.50	20	AREA UNDER STAIRS	12.50
TOTAL		250.00	TOTAL		250.00

LEGENDS:

NO.	DESCRIPTION
01	CONCRETE
02	PAINT
03	GLASS
04	STEEL
05	WOOD
06	PLASTER
07	CEILING
08	FLOORING
09	WALLING
10	ROOFING
11	MECHANICAL
12	ELECTRICAL
13	PLUMBING
14	LANDSCAPE

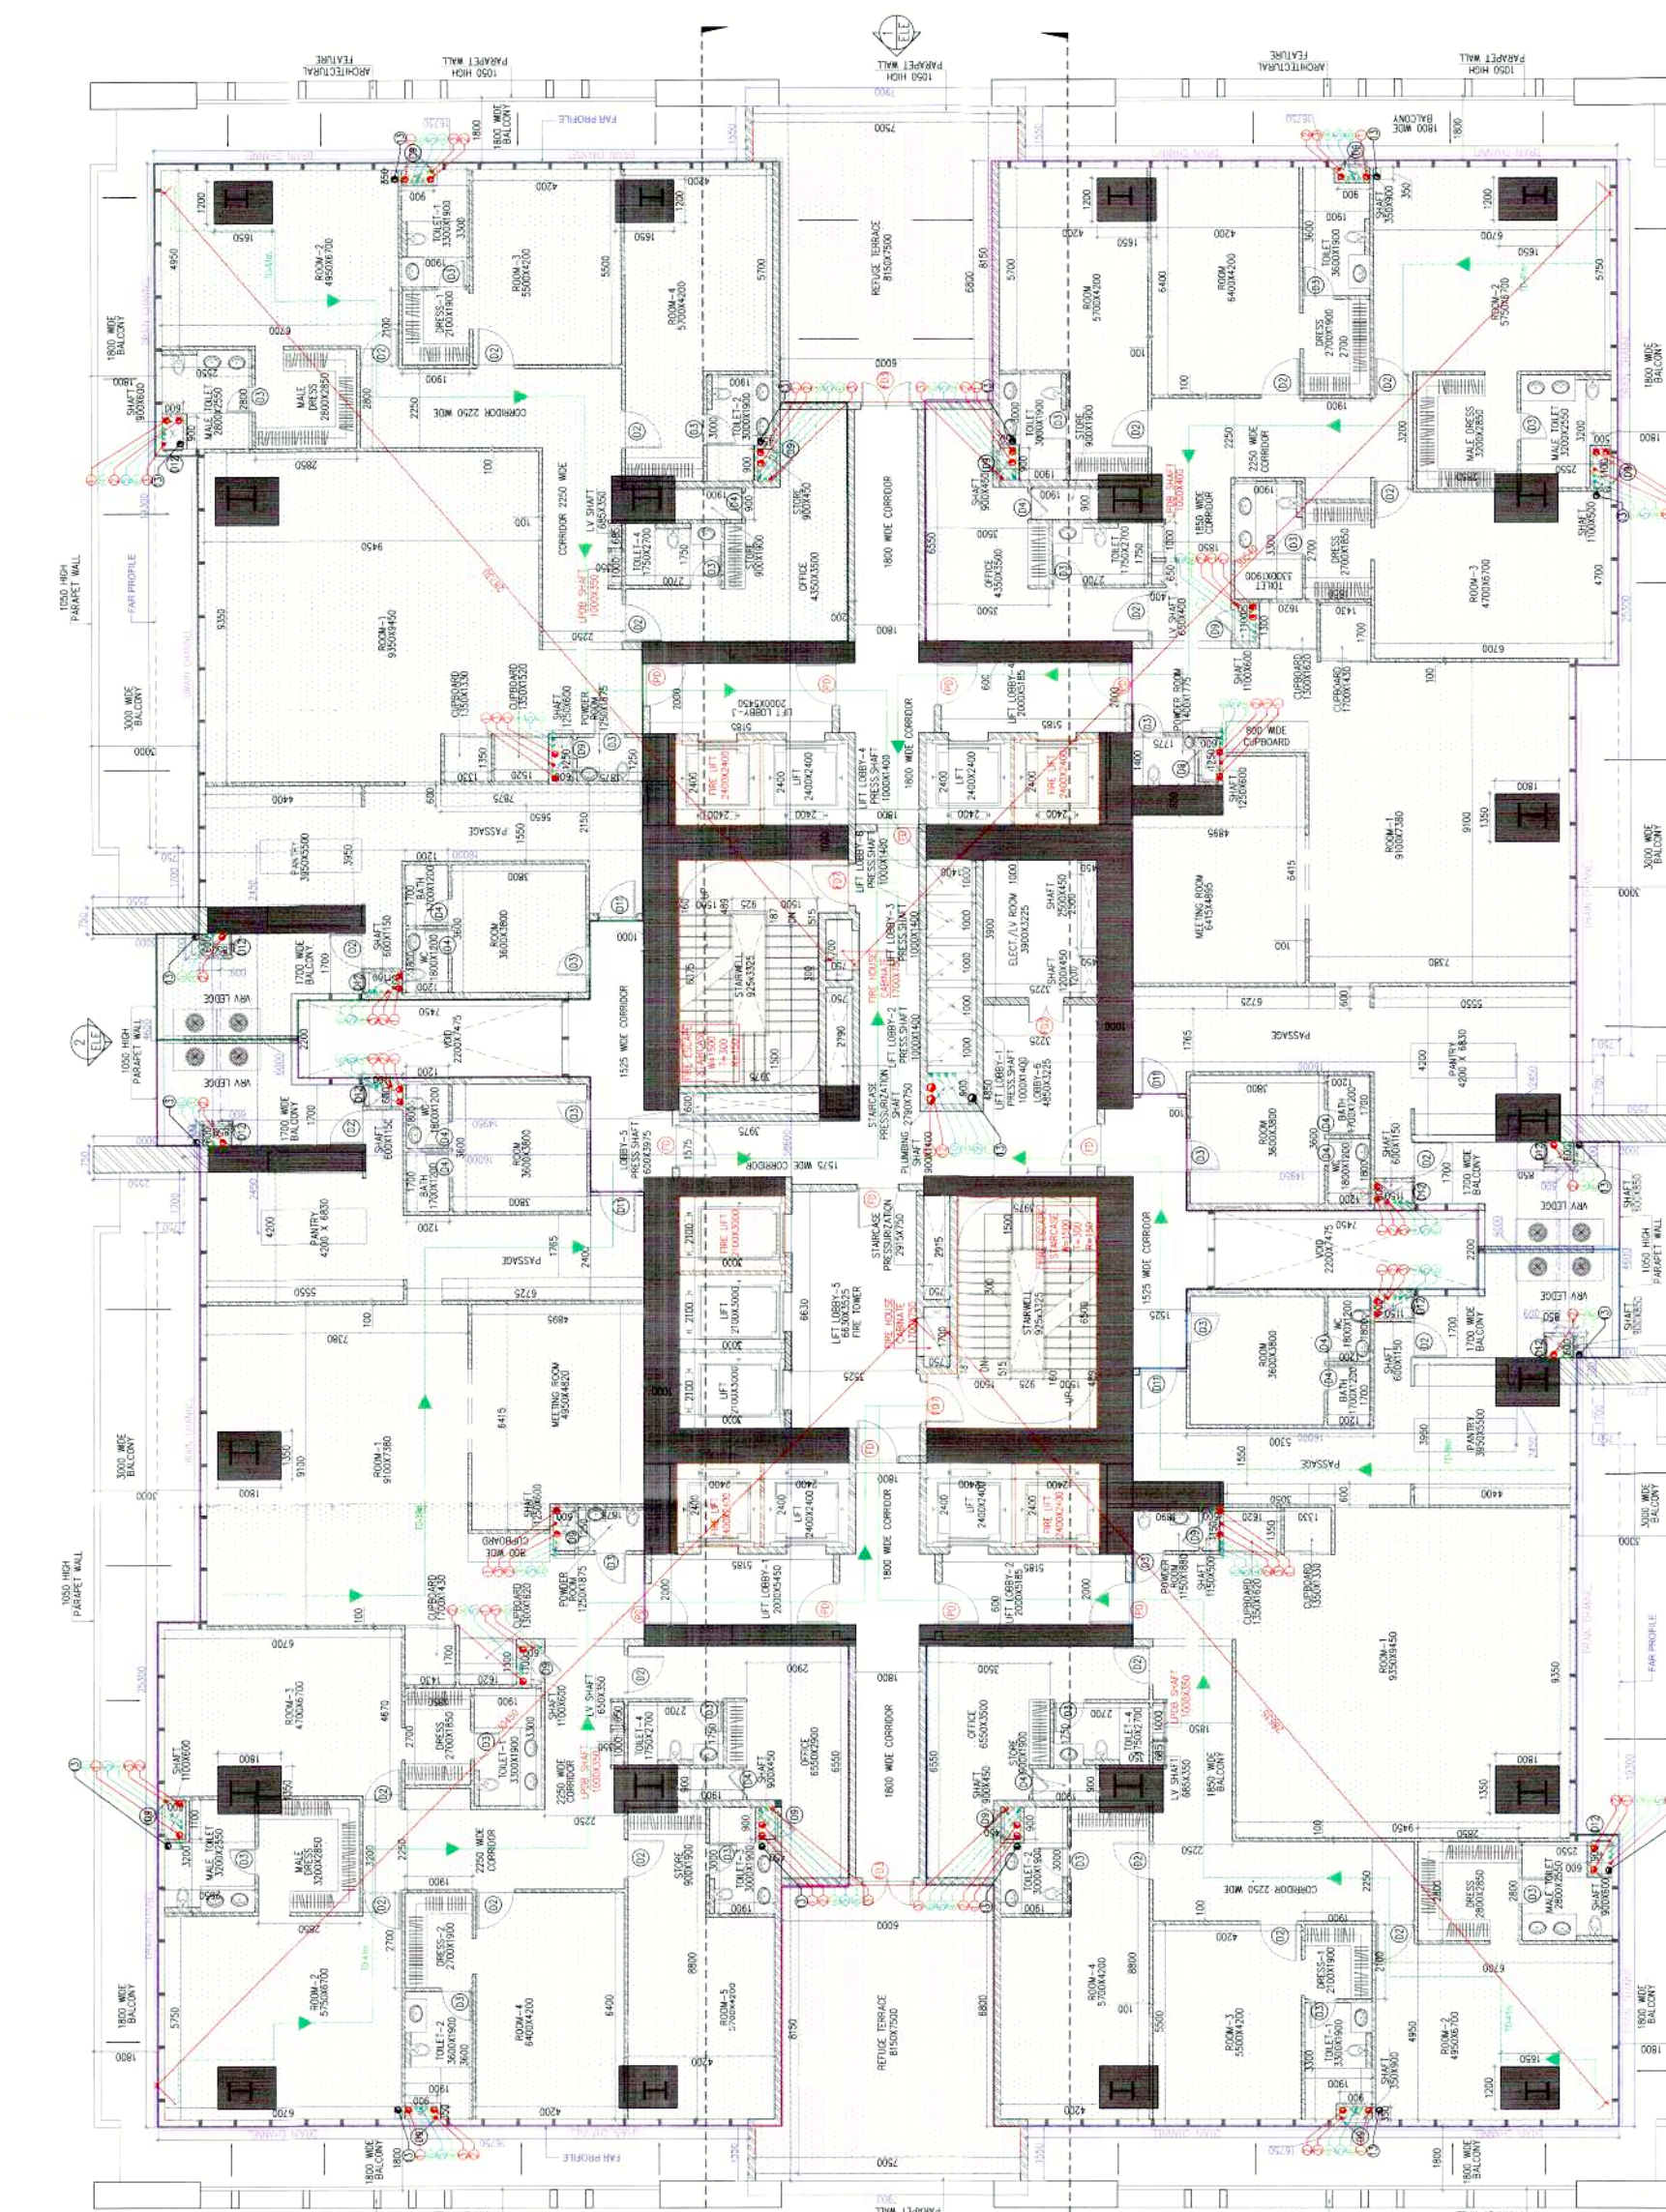

TYPICAL (4th, 8th, 12th, 16th & 19th) REFUGE FLOOR AREA CALCULATION (TOWER EAST 1)

Sl. No.	DESCRIPTION	AREA (SQ. M)	Sl. No.	DESCRIPTION	AREA (SQ. M)
1	AREA UNDER STAIRS	12.50	11	AREA UNDER STAIRS	12.50
2	AREA UNDER STAIRS	12.50	12	AREA UNDER STAIRS	12.50
3	AREA UNDER STAIRS	12.50	13	AREA UNDER STAIRS	12.50
4	AREA UNDER STAIRS	12.50	14	AREA UNDER STAIRS	12.50
5	AREA UNDER STAIRS	12.50	15	AREA UNDER STAIRS	12.50
6	AREA UNDER STAIRS	12.50	16	AREA UNDER STAIRS	12.50
7	AREA UNDER STAIRS	12.50	17	AREA UNDER STAIRS	12.50
8	AREA UNDER STAIRS	12.50	18	AREA UNDER STAIRS	12.50
9	AREA UNDER STAIRS	12.50	19	AREA UNDER STAIRS	12.50
10	AREA UNDER STAIRS	12.50	20	AREA UNDER STAIRS	12.50
TOTAL		250.00	TOTAL		250.00

LEGENDS:

NO.	DESCRIPTION
01	CONCRETE
02	PAINT
03	GLASS
04	STEEL
05	WOOD
06	PLASTER
07	CEILING
08	FLOORING
09	WALLING
10	ROOFING
11	MECHANICAL
12	ELECTRICAL
13	PLUMBING
14	LANDSCAPE

4th, 8th, 12th, 16th & 19th (REFUGE) FLOOR

Sl. No.	DESCRIPTION	AREA (SQ. M)	Sl. No.	DESCRIPTION	AREA (SQ. M)
1	AREA UNDER STAIRS	12.50	11	AREA UNDER STAIRS	12.50
2	AREA UNDER STAIRS	12.50	12	AREA UNDER STAIRS	12.50
3	AREA UNDER STAIRS	12.50	13	AREA UNDER STAIRS	12.50
4	AREA UNDER STAIRS	12.50	14	AREA UNDER STAIRS	12.50
5	AREA UNDER STAIRS	12.50	15	AREA UNDER STAIRS	12.50
6					