


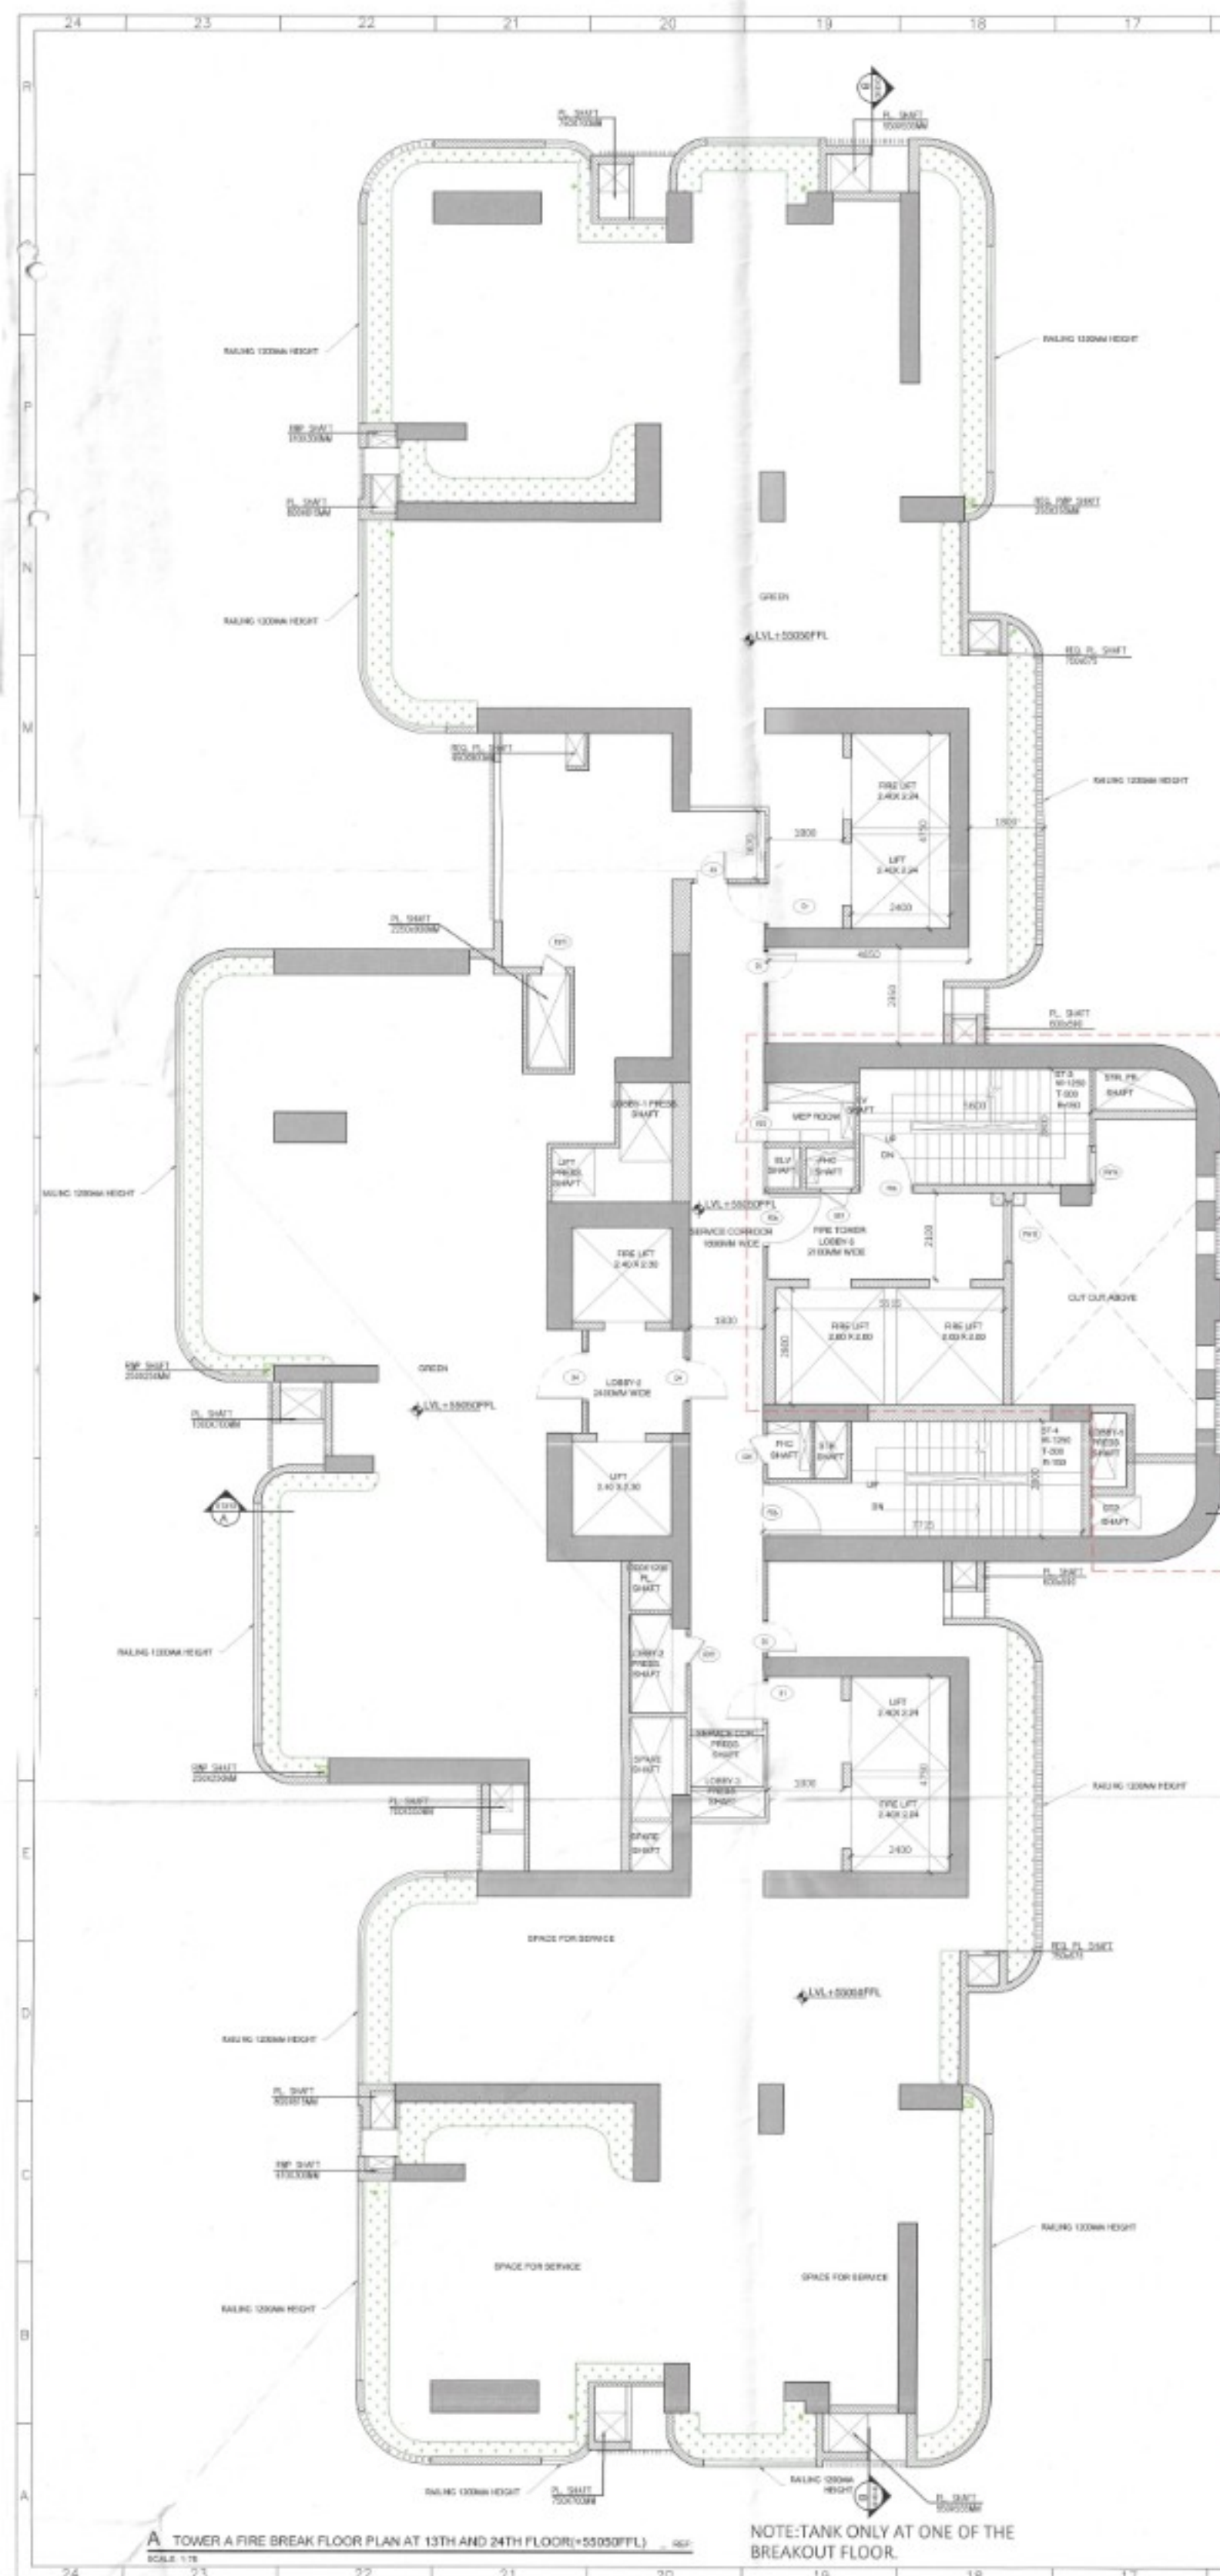


TOWER A-B-C

DOOR ID	FINISH OPENING	WIDTH	HEIGHT	LENTEL	ICLL
D56	SLIDING DOORS	4430	2800	2800	0
D57	SLIDING DOORS	2330	2800	2800	0
D58	SLIDING DOORS	2360	2800	2800	0
D59	SLIDING DOORS	4250	2800	2800	0
D510	SLIDING DOORS	3320	2800	2800	0
D511	SLIDING DOORS	3400	2800	2800	0
D512	SLIDING DOORS	3400	2800	2800	0
D513	SLIDING DOORS	3300	2800	2800	0
D5	WOODEN DOORS	800	2000	2800	0
D6	WOODEN DOORS	800	2000	2800	0
D1	WOODEN DOORS	1000	2150	2350	0
D3	WOODEN DOORS	800	2150	2350	0
D4	WOODEN DOORS	1200	2150	2350	0
D5	FIRE DOORS	800	2150	2350	0
D6	FIRE DOORS	1300	2150	2350	0
D11	FIRE DOORS	600	2050	2150	300
D12	FIRE DOORS	700	2050	2150	300
D13	FIRE DOORS	1000	2200	2150	0
WINDOW ID	FINISH OPENING	WIDTH	HEIGHT	LENTEL	ICLL
W2	WINDOWS	750	2100	2800	700
W4	WINDOWS	800	2100	2800	700
W5	WINDOWS	1200	2700	2800	100
W9	WINDOWS	850	2100	2800	700
W10	WINDOWS	1200	2800	2800	900
W11	WINDOWS	575	2100	2800	700
W12	WINDOWS	800	2100	2800	700
W13	WINDOWS	575	1900	2800	900
W14	WINDOWS	600	1900	2800	900
FIRE WINDOWS					
FW4	FIRE WINDOWS	525	2700	2800	100
FW15	FIRE WINDOWS	1500	2700	2800	100
FIRE GLASS DOOR					
GD1	FIRE GLASS DOOR	750	2700	2800	100

LEGEND

---	ONE ELEMENT
---	SECTION LINE FOR BRACKET
---	WALL
---	WALL-THIN
---	WOODEN DOOR
---	WOODEN WINDOW
---	WOODEN WEL
---	BRACKET WEL

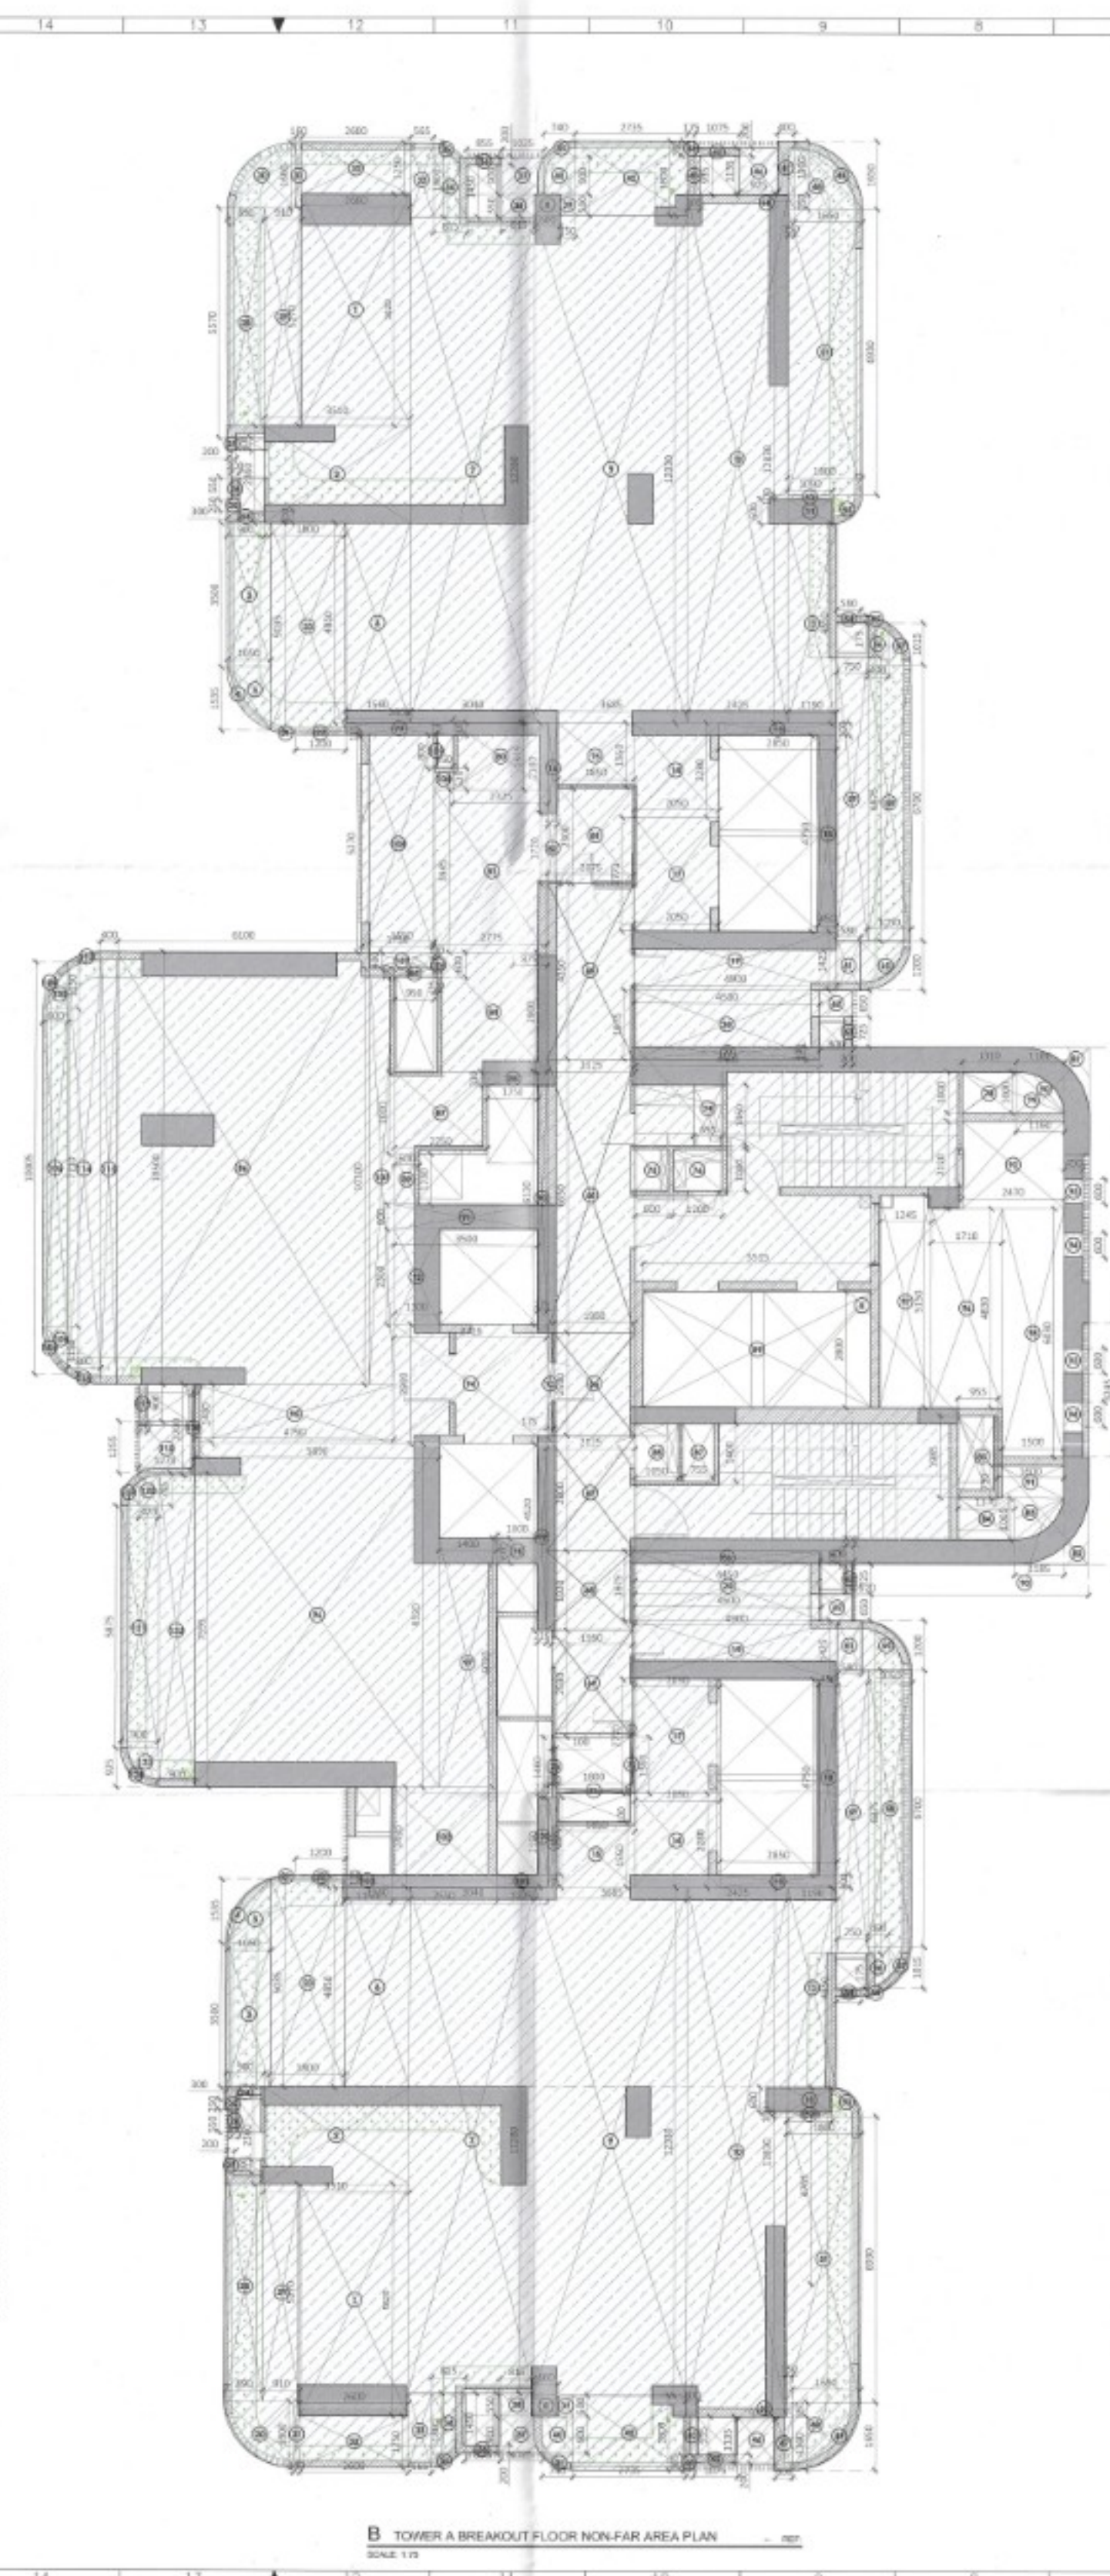

TOWER A

S. No.	Non-Co-off	Length (MM)	Width (MM)	Area (Sq. M)
TA				
REFER TYPICAL FLOOR FAR AND NON-FAR				
SUM OF FAR AND NON-FAR				254.25

AUTHORITY STAMP & SIGN

Authority Stamp: To be valid for five years only. To be read with Memo No. 1544. Date: 26/12/2015.

Chairman: [Signature] Consultant: [Signature] Senior: [Signature] HOD: [Signature]

GENERAL NOTES

1. All dimensions are in to be read and not to be scaled.

KEY PLAN

[Key Plan Diagram]

REV. DATE REVISION DESCRIPTION

ARCHITECT'S STAMP & SIGN

[Architect's Stamp]

OWNER'S SIGN

[Owner's Signature]

CONCEPT ARCHITECTS

UHA
3 Murphy Street, London, SE1 7FF
Email: uha@uha.co.uk

PROJECT ARCHITECT

Arcop Associates PVT. LTD.
A-15, PAMPADIP ENCLAVE
GREATER KALASH
NEW DELHI, INDIA
Ph: +91-11-26442050
Email: pvt@arcop.co.in

STRUCTURE

BAIRDIDGE & ASSOCIATES STRUCTURAL ENGINEERING PVT. LTD.
405, Subash Road, NIS Gurgaon Road, Gurgaon
Ring Road, Gurgaon
Ph: 0124-2555551
Website: www.bairedge.com

MEP CONSULTANT

CLANCY GLOBAL CONSULTING ENGINEERS
Unit No. 170-AB, Tower B3
Square Tech Park, Sector 80, Gurgaon
Ph: +91-124-458005
Website: www.clancy-global.com

LANDSCAPE

ORACLES
G-98 Kirti Road, Delhi 110 029
Tel. No. + 91 11 2648 1600
Email: admin@oracleslandscape.in

VERTICAL TRANSPORT

TAK CONSULTING PVT. LTD.
A-30, Gauri Hiranandani Garden, Powai
Mumbai 400076, INDIA
Tel. No. + 91 22 25707400

CLIENT

TREHAN PROMOTERS & BUILDERS PVT LTD

PROJECT NAME

TREHAN RESIDENCE SEC. 80

PROJECT TITLE

Proposed Building Plan of Cladded Group Housing sites (GH-38 & GH-3C) area measuring 5.08 Acres, Sector-80, IIT Manesar being developed by Trehan Promoters & Builders Pvt. Ltd.

DATE

10-11-2015

DRAWN BY

SAHIL KESHI

CHECKED BY

PRADYUMN GUPTA

DRAWING TITLE

TOWER A, BREAKOUT FLOOR PLAN WITH NON-FAR OVERLAPPED PLAN

DRAWING NO.

SN32-TR-80GH-AT-SD-DRG-01130

DRAWING STATUS

SUBMISSION DRAWING

SCALE

1: 75

REV.

AD

SHEET NO.

30