


FIRE TENDER PATH 7.50 MTR WIDE (60 TON)

7500

FIRE TENDER PATH 7.50 MTR WIDE (60 TON)

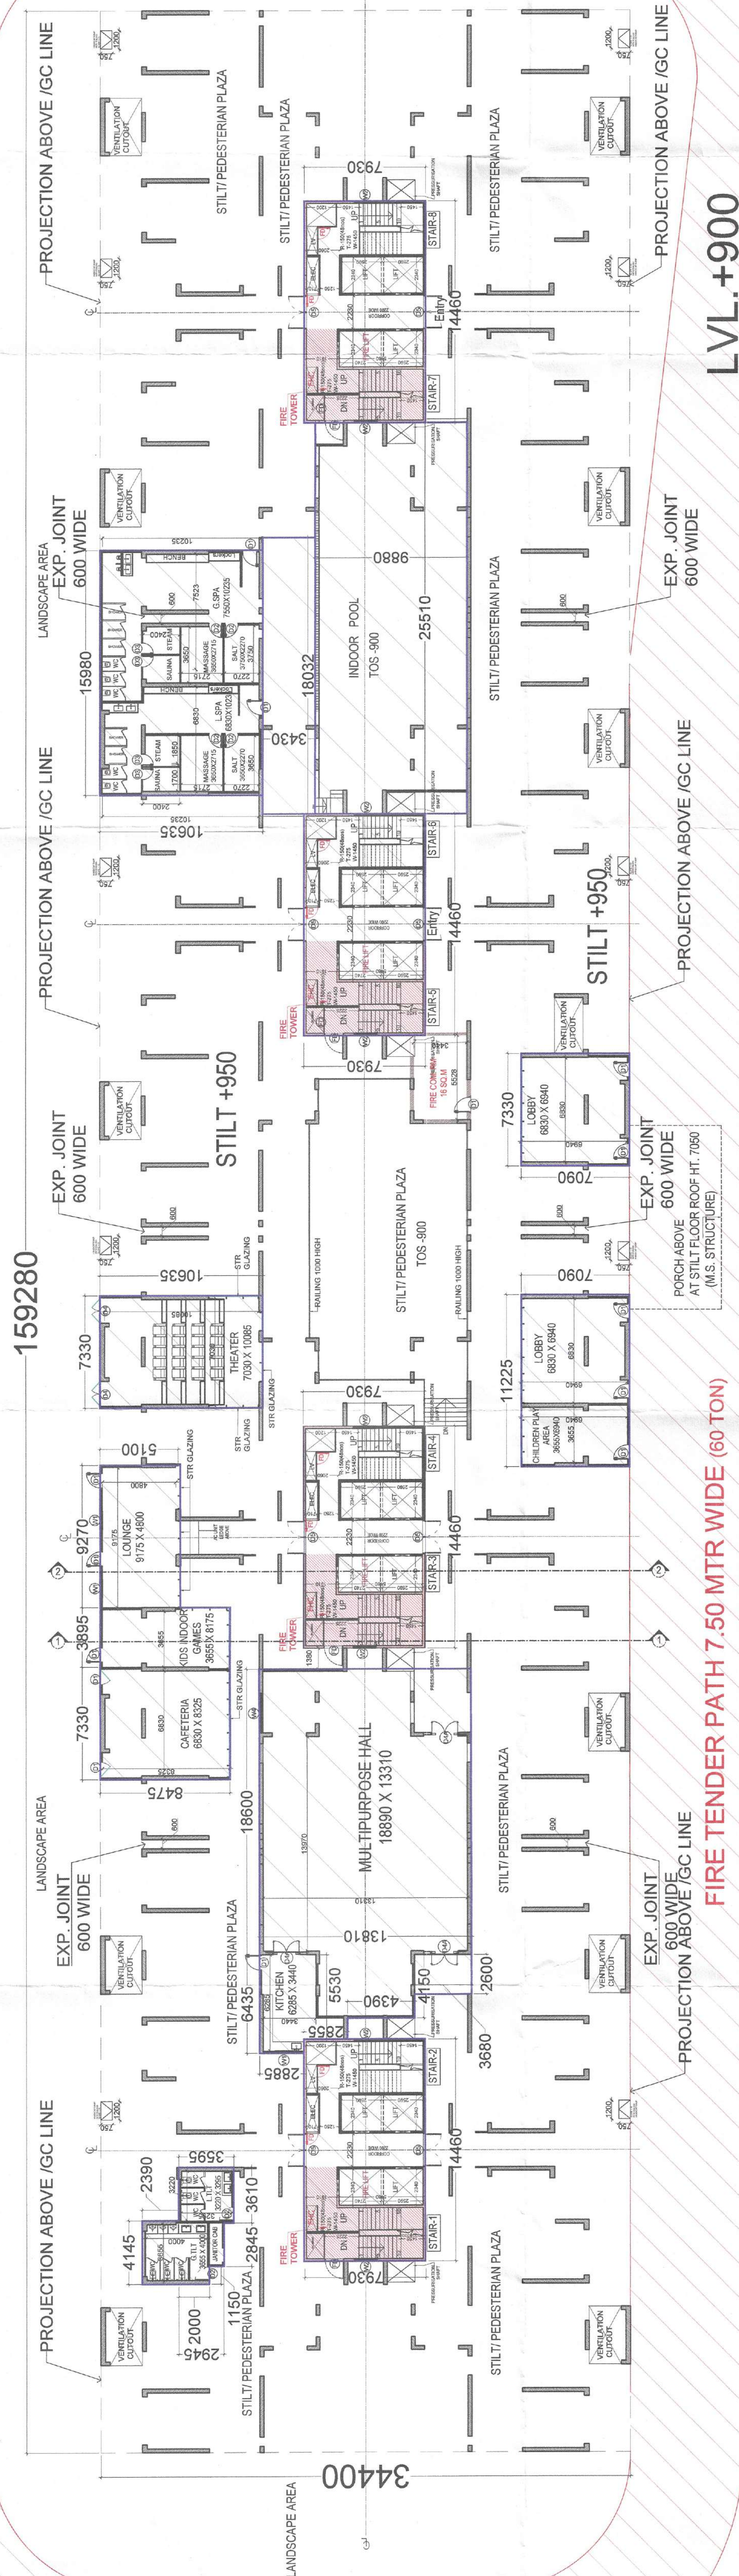

LVL.+900


STILT FLOOR PLAN/GROUND FLOOR (CLUB)

STILT FFL +950 LVL.

SN.	DOOR TYPE	WIDTH	SILL	LINTEL	REMARK
1	FD	1250	00	2700	2HR. FIRE RATED
2	D1	1000	00	2700	ALL ROOM
3	D2	900	00	2700	ALL TOILET
4	D3	750	00	2700	ALL TOILET
5	D4	2000	00	2700	THEATER
6	D4A	2000	00	3000	BANQUET
7	D5	2200	00	2700	CORRIDOR
8	W1	1250	00	6000	ALL ROOM
9	W2	1500	1200	8.B	ALL STAIR
10	W4	2000	00	6000	ALL ROOM
11	V	1000	2100	2700	ALL TOILET

F.A.R. AREA

PEDESTRIAN PLAZA

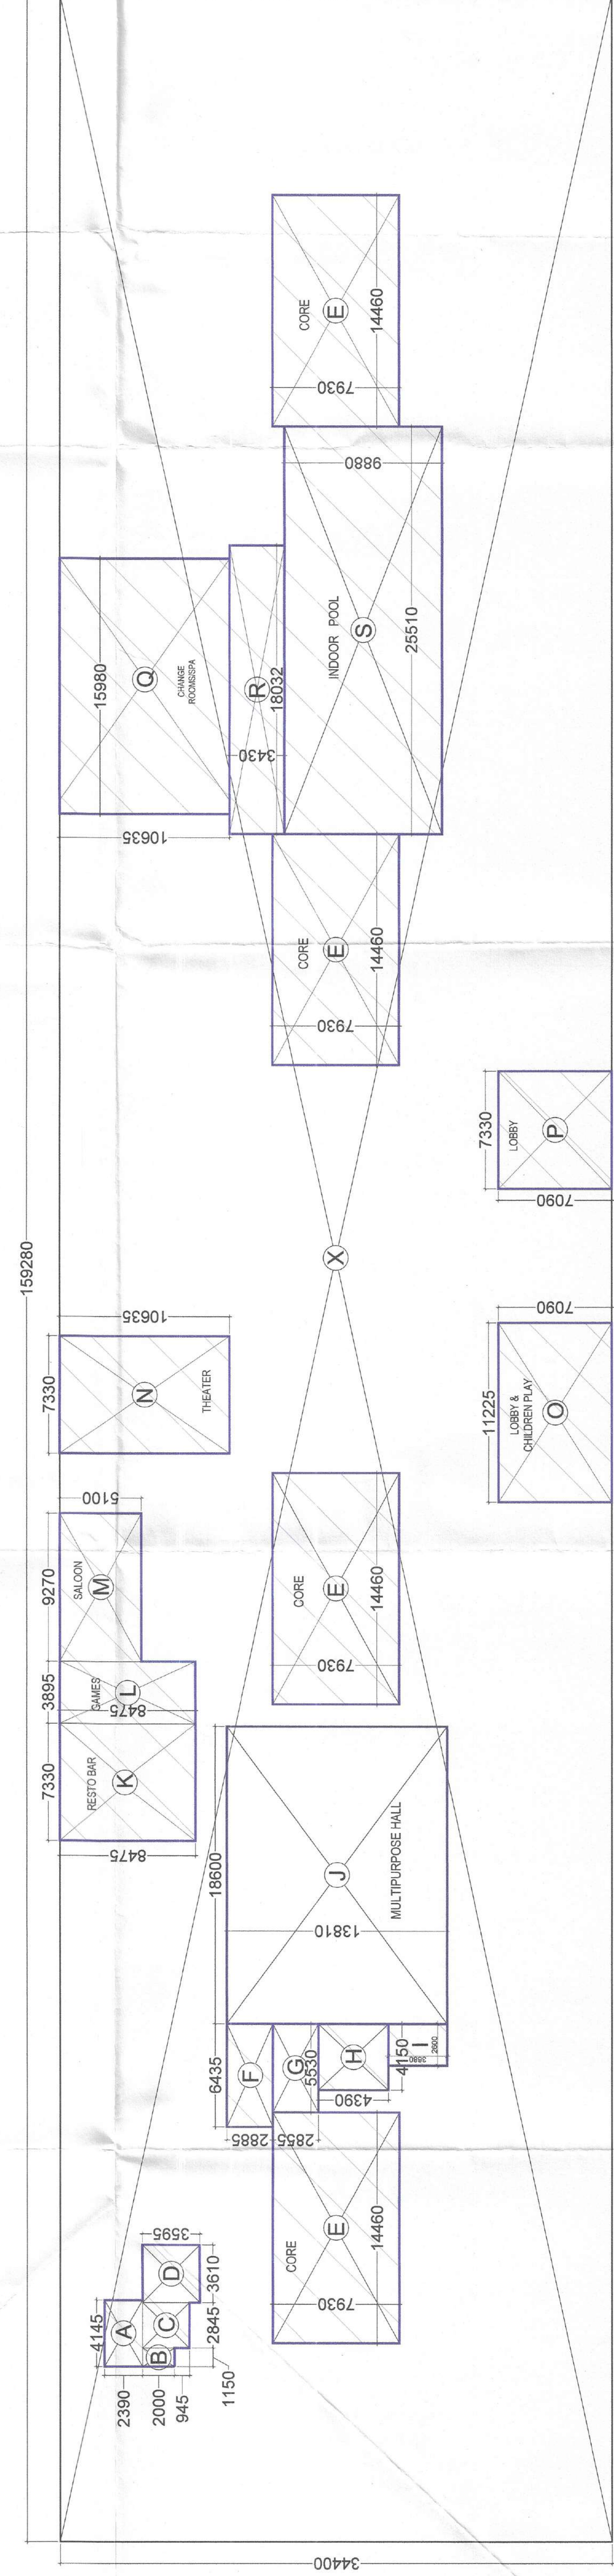

AREA DIAGRAM DETAIL

COMMUNITY FLOOR AREA CALCULATION						
S.NO	RECT NO	L	W	NOS	TOTAL AREA	UNIT
1	X	159.280	34.400	1	5479.232	SQ.M
1	CLUB AREA					
	A	4.145	2.39	1	9.907	SQ.M
	B	1.150	2	1	2.300	SQ.M
	C	2.845	2.945	1	8.379	SQ.M
	D	3.610	3.595	1	12.978	SQ.M
	E	14.460	7.930	4	458.671	SQ.M
	F	6.435	2.885	1	18.565	SQ.M
	G	5.530	2.855	1	15.788	SQ.M
	H	4.150	4.390	1	18.219	SQ.M
	I	2.600	3.680	1	9.568	SQ.M
	J	18.600	13.810	1	256.866	SQ.M
	K	7.330	8.475	1	62.122	SQ.M
	L	3.895	8.475	1	33.010	SQ.M
	M	9.270	5.100	1	47.277	SQ.M
	N	7.330	10.635	1	77.955	SQ.M
	O	11.225	7.090	1	79.585	SQ.M
	P	7.330	7.090	1	51.970	SQ.M
	Q	15.980	10.635	1	169.947	SQ.M
	R	18.032	3.430	1	61.850	SQ.M
	S	25.510	9.880	1	252.039	SQ.M
A	TOTAL				1646.994	SQ.M
NET STILT AREA						
NET STILT AREA X-A						

PROJECT: TOWER-ABC & D
DESIGNER: [Signature]
DATE: 08.02.2025
SCALE: NTS
TOWER-ABC & D
S-02