
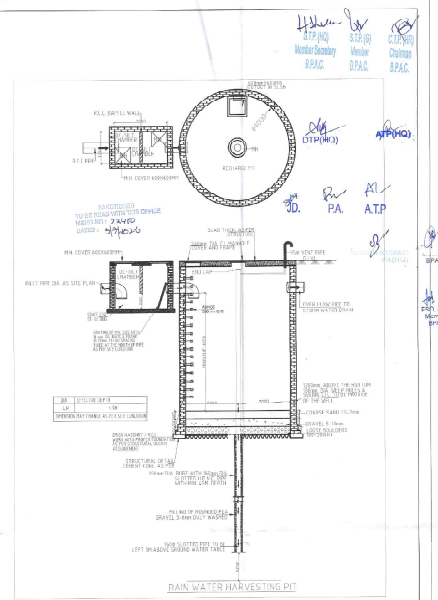


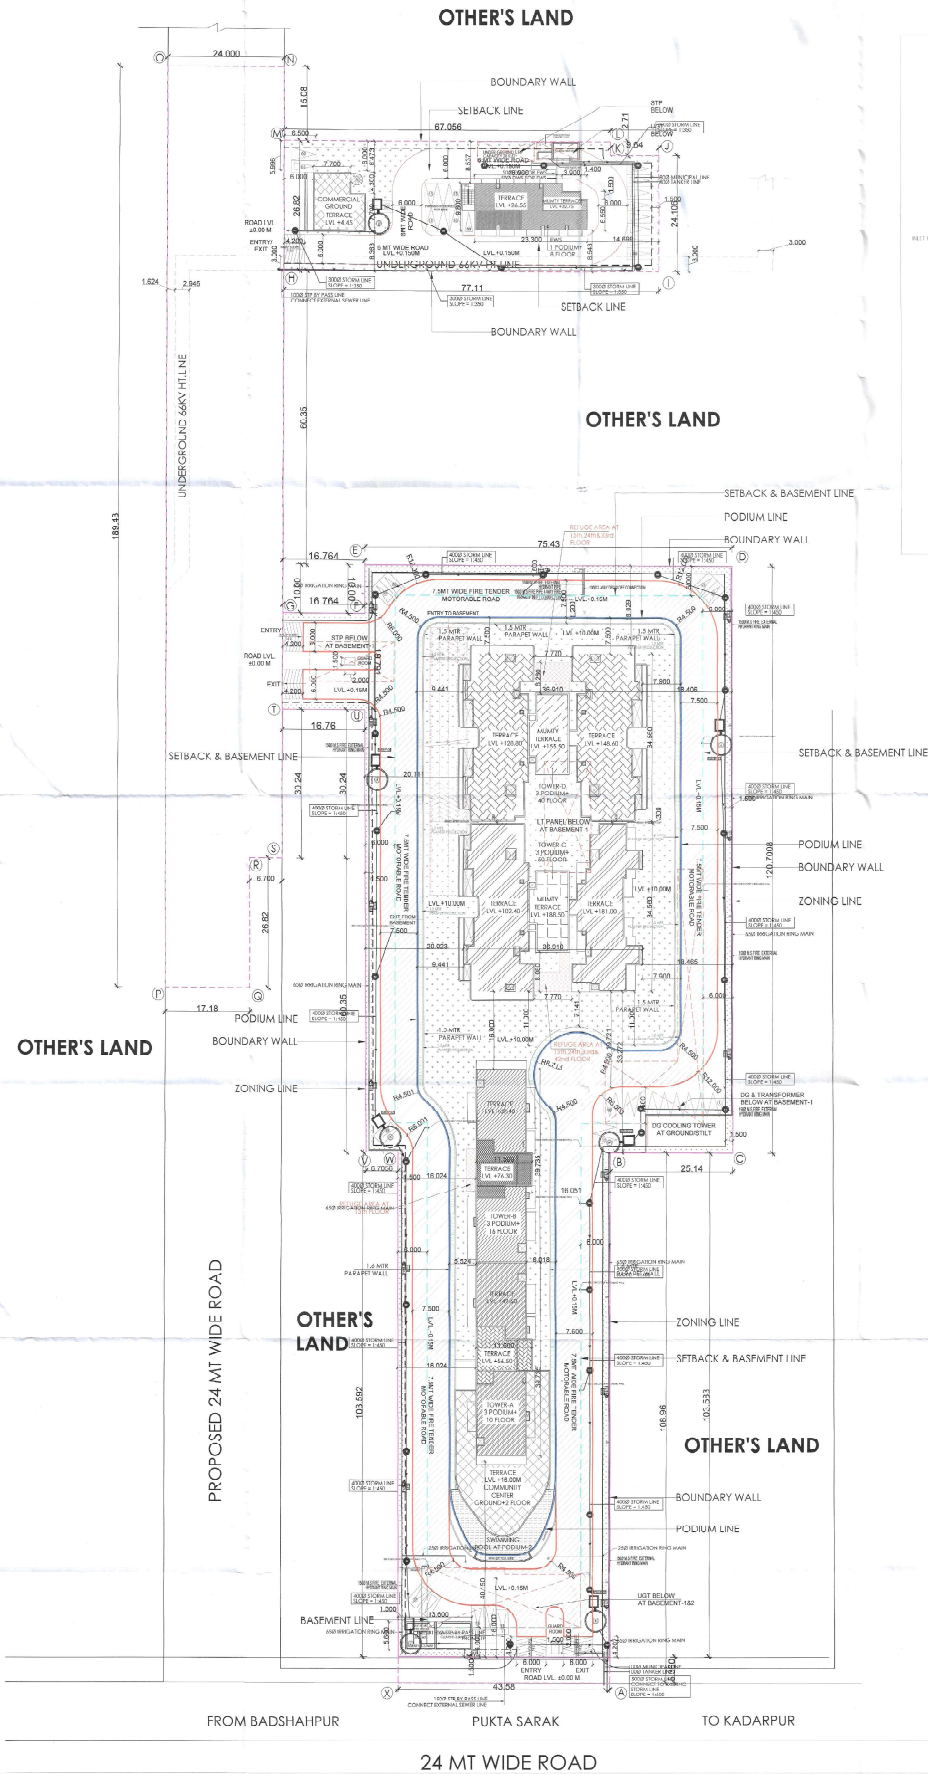

LEGEND	SITE BOUNDARY
	PODIUM LINE
	ZONING LINE

NOTES:

- 1) ALL DIMENSIONS ARE IN METRE UNLESS OTHERWISE MENTIONED.
- 2) ALL ARCHITECTURAL DRAWINGS SHALL BE READ IN CONJUNCTION WITH STRUCTURAL AND OTHER NOT. ETC. DRAWINGS.
- 3) ANY DISCREPANCY IF FOUND SHALL BE BROUGHT TO THE NOTICE OF THE PROJECT MANAGER IMMEDIATELY.
- 4) ALL LEVELS INDICATED ARE IN PPM UNLESS OTHERWISE MENTIONED OTHERWISE.
- 5) ALL LEVELS INDICATED ARE IN PPM UNLESS OTHERWISE MENTIONED OTHERWISE.
- 6) ALL LEVELS INDICATED ARE IN PPM UNLESS OTHERWISE MENTIONED OTHERWISE.
- 7) THE LOCATION OF ELECTRIC CHANGING STATION WILL BE AS PER APPROVALS. AS PER APPROVALS, THE LOCATION OF ELECTRIC CHANGING STATION WILL BE AS PER APPROVALS.

PROJECT TITLE
Proposed building plan of Group Housing Colony for an area measuring 6.075 (approx) Licence No. 259 of 2025 dated 23.12.2025 in Sector 53-A, Gurugram Manesar Urban complex being developed by M/s ANANT RAJ LTD.

OWNER SIGN:

DEVELOPER
ANANT RAJ LIMITED H-45 CONNAUGHT CIRCUS NEW DELHI-110001

MEP CONSULTANTS
KUMAR ENDECON PVT. LTD.
ENGINEERING DESIGN CONSULTANTS
H-102 GROUND FLOOR CHITTARANJAN PARK NEW DELHI-110015
E-mail : info@endecon.in

STRUCTURAL CONSULTANTS

ARCHITECTS
CHAPMAN TAYLOR
CHAPMAN TAYLOR INDIA LLP
A 1102 First Floor
Bukitjaya Enclave, New Delhi-110029
Tel : + 91 - 11 - 40019000

DRAWING TITLE
SITE PLAN SERVICES

DATE : 09/04/2025
CREATED BY : ANURAG
APPROVED BY : A/R

REVISIONS

DRG. NO.
CT/SITE/SUB/ARC/001

SCALE
1:250

LEGEND

DATE : 09/04/2025
CREATED BY : ANURAG
APPROVED BY : A/R

REVISIONS

DRG. NO.
CT/SITE/SUB/ARC/001

SCALE
1:250