


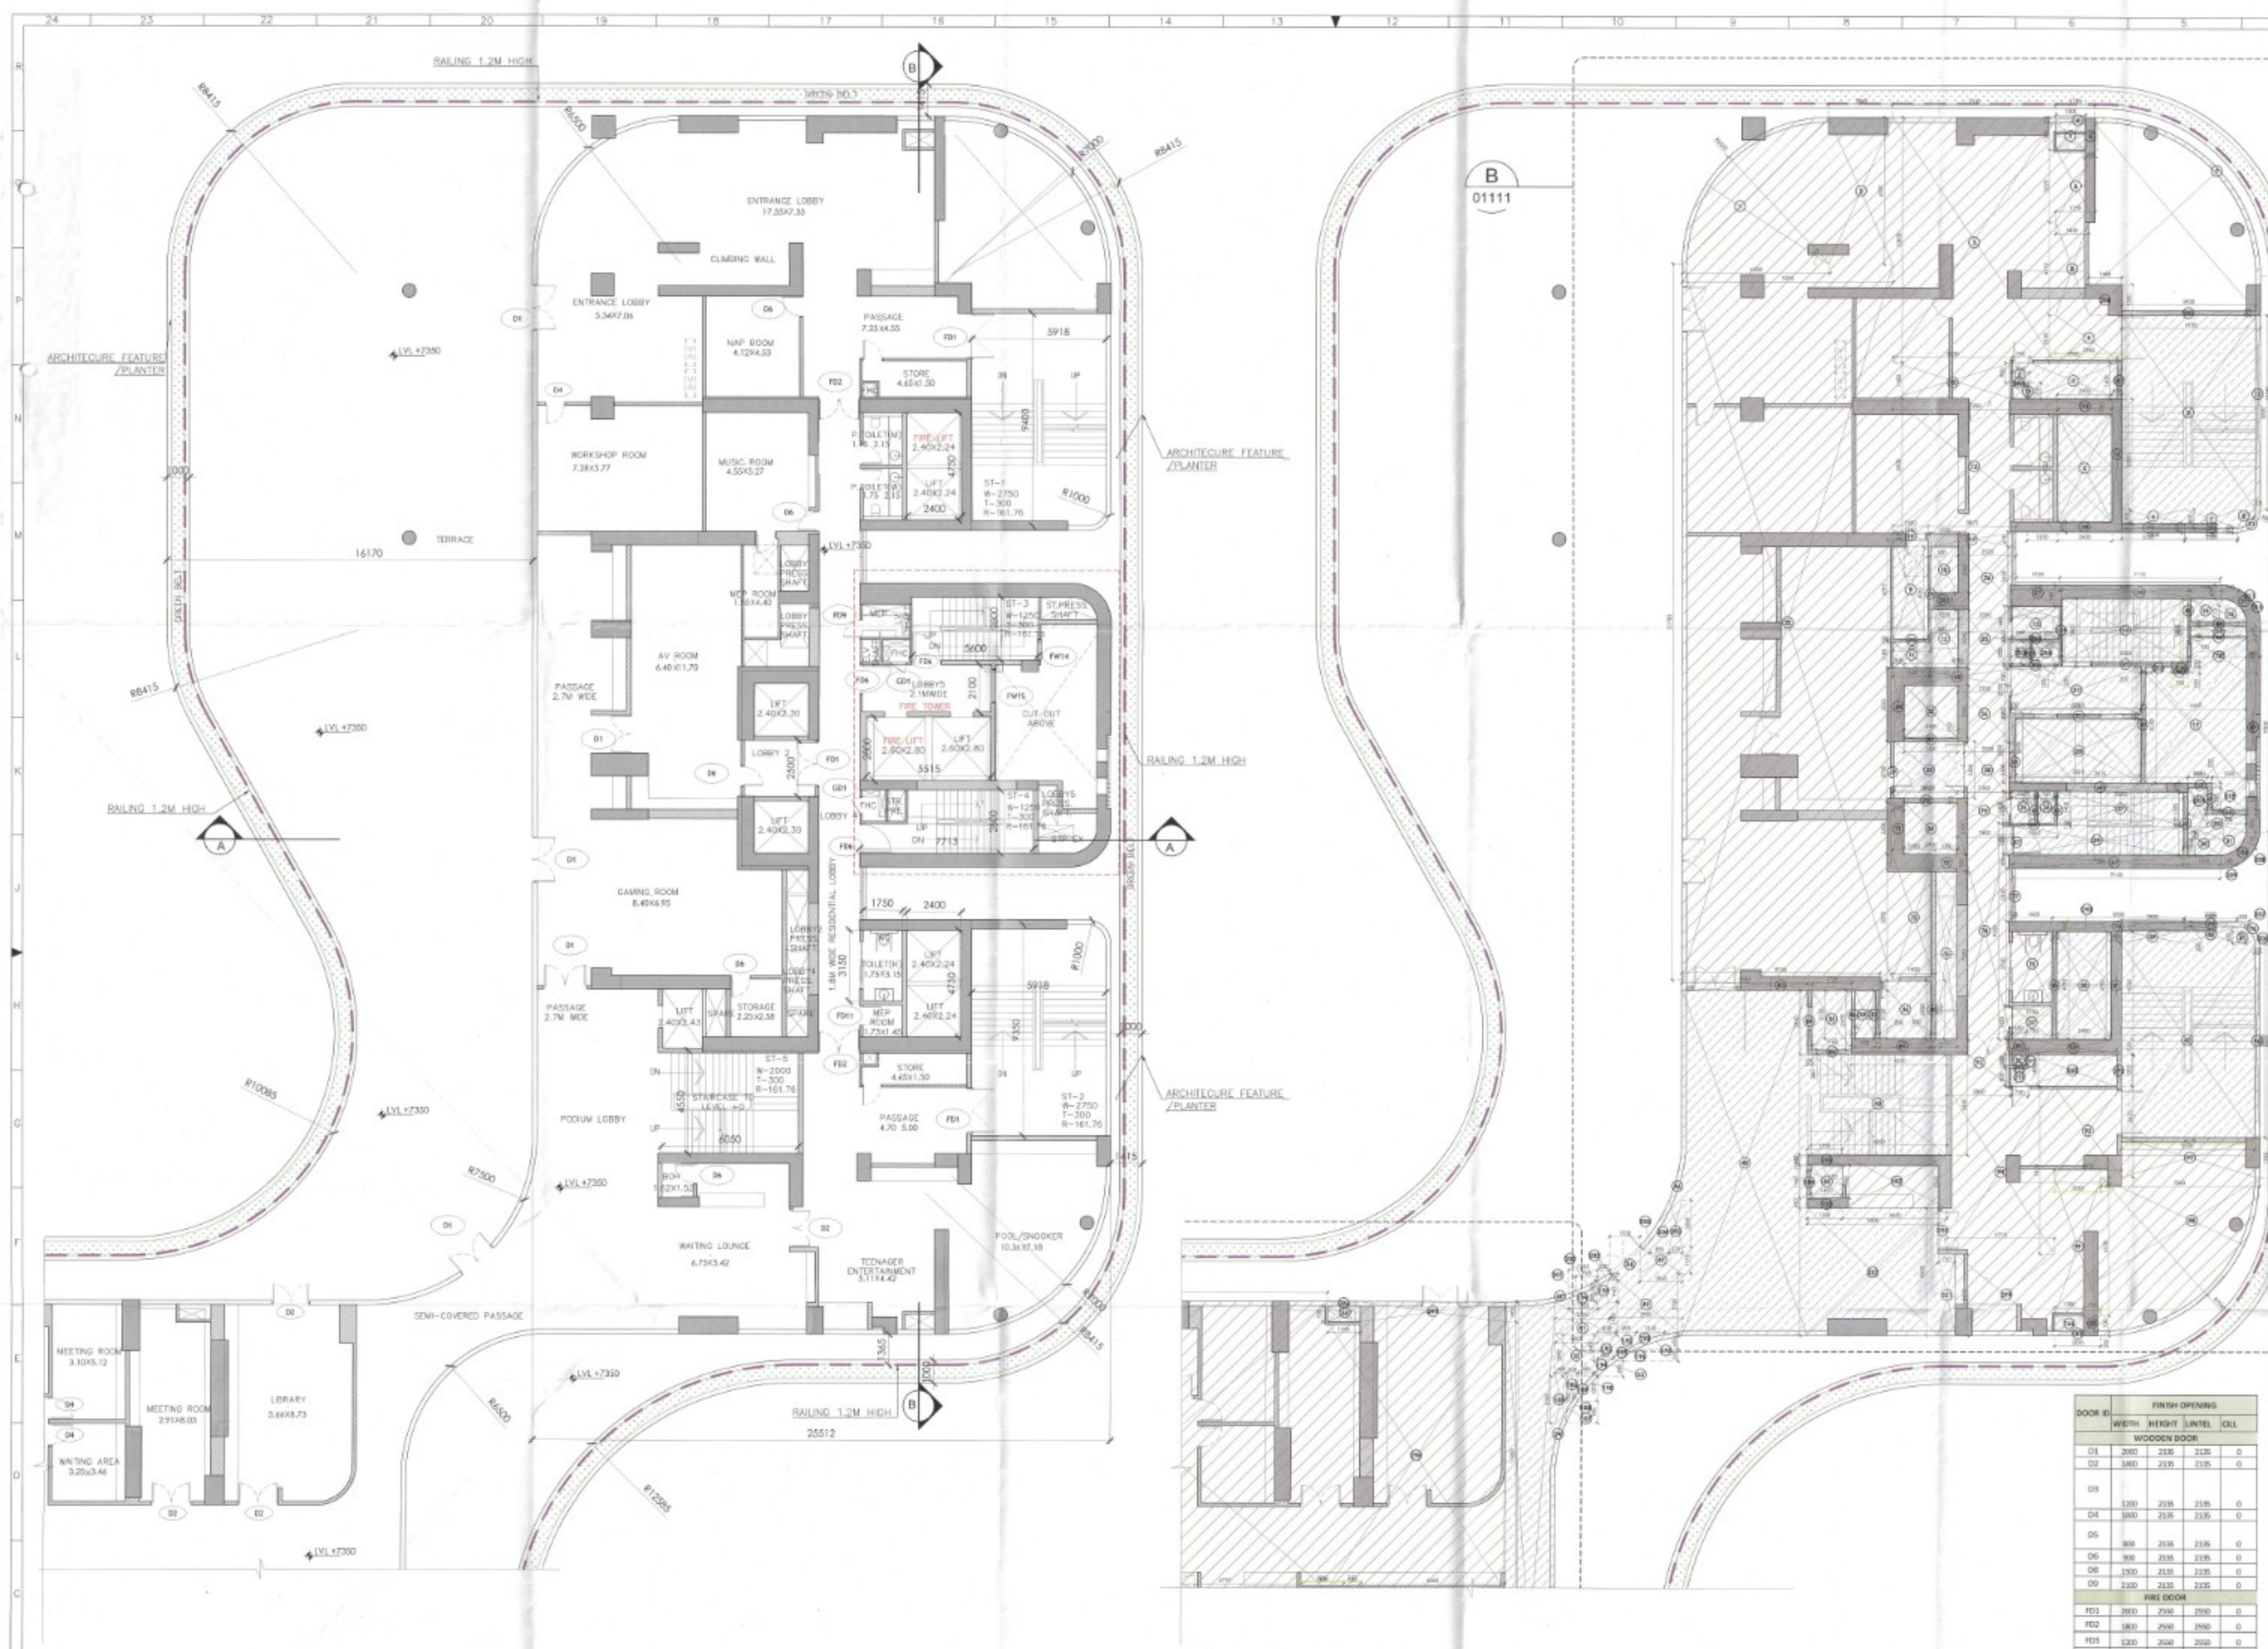

A PODIUM FLOOR PLAN TYPE A REF -
SCALE: 1:100

NOTE FOR FIRST FLOOR PLAN REFER SHEET NO.
SN20-TR-80GH-PF-SD-DRG-01110

B PODIUM FLOOR FAR/NON-FAR AREA PLAN REF -
SCALE: 1:100

LEGEND:

---	SITE BOUNDARY
---	SECTION LINE FOR BASEMENT
---	FAR
---	NON-FAR
---	GROUND COVERING
---	PARKING AREA
---	BASEMENT AREA

DOOR ID				FINISH OPENING			
DOOR ID	WIDTH	HEIGHT	UNITS	DOOR	UNITS	DOOR	DOOR
D1	2000	2135	2135	0			
D2	1800	2135	2135	0			
D3	1200	2135	2135	0			
D4	1800	2135	2135	0			
D5	900	2135	2135	0			
D6	900	2135	2135	0			
D7	1500	2135	2135	0			
D8	2100	2135	2135	0			
D9	2100	2135	2135	0			
FIRE DOOR							
FD1	1800	2500	2500	0			
FD2	1800	2500	2500	0			
FD3	1200	2500	2500	0			
FD4	1800	2500	2500	0			
FD5	1800	2500	2500	0			
FD6	1800	2500	2500	0			
FD7	1200	2500	2500	0			
FD8	750	2500	2500	0			
FD9	1800	2500	2500	0			
FD10	1200	2500	2500	0			
FD11	900	2500	2500	0			
FD12	1800	2500	2500	0			
FD13	750	2500	2500	0			
FD14	750	2500	2500	0			
WINDOW							
WINDOW	WIDTH	HEIGHT	UNITS	DOOR	UNITS	DOOR	DOOR
FW14	900	2135	2135	0			
FW15	1500	2135	2135	0			
GD1	750	2135	2135	0			

AUTHORITY STAMP & SIGN

Building Plans shall be valid for five years only. To be read with Memo No. 15144. Dated: 26/12/2005.

Chairman Building Committee
Senior Town Planner
MRDC, TIT Manager

Project Engineer
ATP
H.D.M.

GENERAL NOTES

1. All dimensions are in to be read and not to be scaled.

KEY PLAN

REV. DATE REVISION DESCRIPTION

ARCHITECT'S STAMP & SIGN

For Trehan Promoters & Builders Pvt. Ltd.

OWNER'S SIGN

For Trehan Promoters & Builders Pvt. Ltd.

CONCEPT ARCHITECTS

UHA
3 Murphy Street, London, SE1 7FP
Email: www.uha.global

PROJECT ARCHITECT

Arcop Associates PVT. LTD.
A-25, PAMPOSH ENCLAVE
GREATER GALLASH
NEW DELHI, INDIA
Ph: +91-11-26442300
Email: purnima@arcop.co.in

STRUCTURE

BALDRIDGE &
ASSOCIATES STRUCTURAL
ENGINEERING PVT. LTD.
406, Saket, 4th Floor, Saket, New Delhi, India
Ph: 011-26442300
Website: www.baldrige.com

MEP CONSULTANT

CLANCY GLOBAL
CONSULTING ENGINEERS
Unit No. 570, 5th Floor, Tower B2
Space Tech Park, Saket, New Delhi, India
Ph: 011-26442300
Website: www.clancy-global.com

LANDSCAPE

ORACLES
G-38, Kirti Park, New Delhi 110 019
Tel. No. + 91 11 2648 3030
Email: oracles@oracleslandscape.in

VERTICAL TRANSPORT

TAK CONSULTING PVT. LTD.
A-35, Galleria Hiranandani Garden, Powai
Mumbai 400078, INDIA
Tel. No. + 91 22 25707466

CLIENT

TREHAN PROMOTERS &
BUILDERS PVT LTD

PROJECT NAME

TREHAN RESIDENCE SEC 80

PROJECT TITLE

Proposed Building Plan of Clubbed Group Housing sites (GH-38 & GH-3C) area measuring 5.08 Acres, Sector-80, IIT Manesar being developed by Trehan Promoters & Builders Pvt. Ltd.

DATE

08-11-2015

DRAWN BY

SANDESH

CHECKED BY

PRASANT KUMAR

DRAWING TITLE

FIRST FLOOR PLAN TYPE A WITH
FIRST FLOOR FAR, NON FAR PLAN

DRAWING NO.

SN21-TR-80GH-PF-SD-DRG-01111

DRAWING STATUS

SUBMISSION DRAWING

SCALE

1:100

REV.

AD

SHEET NO.

21