




16TH FLOOR PLAN (REFUGE FLOOR) (LEVEL +62350)
SCALE - 1:150

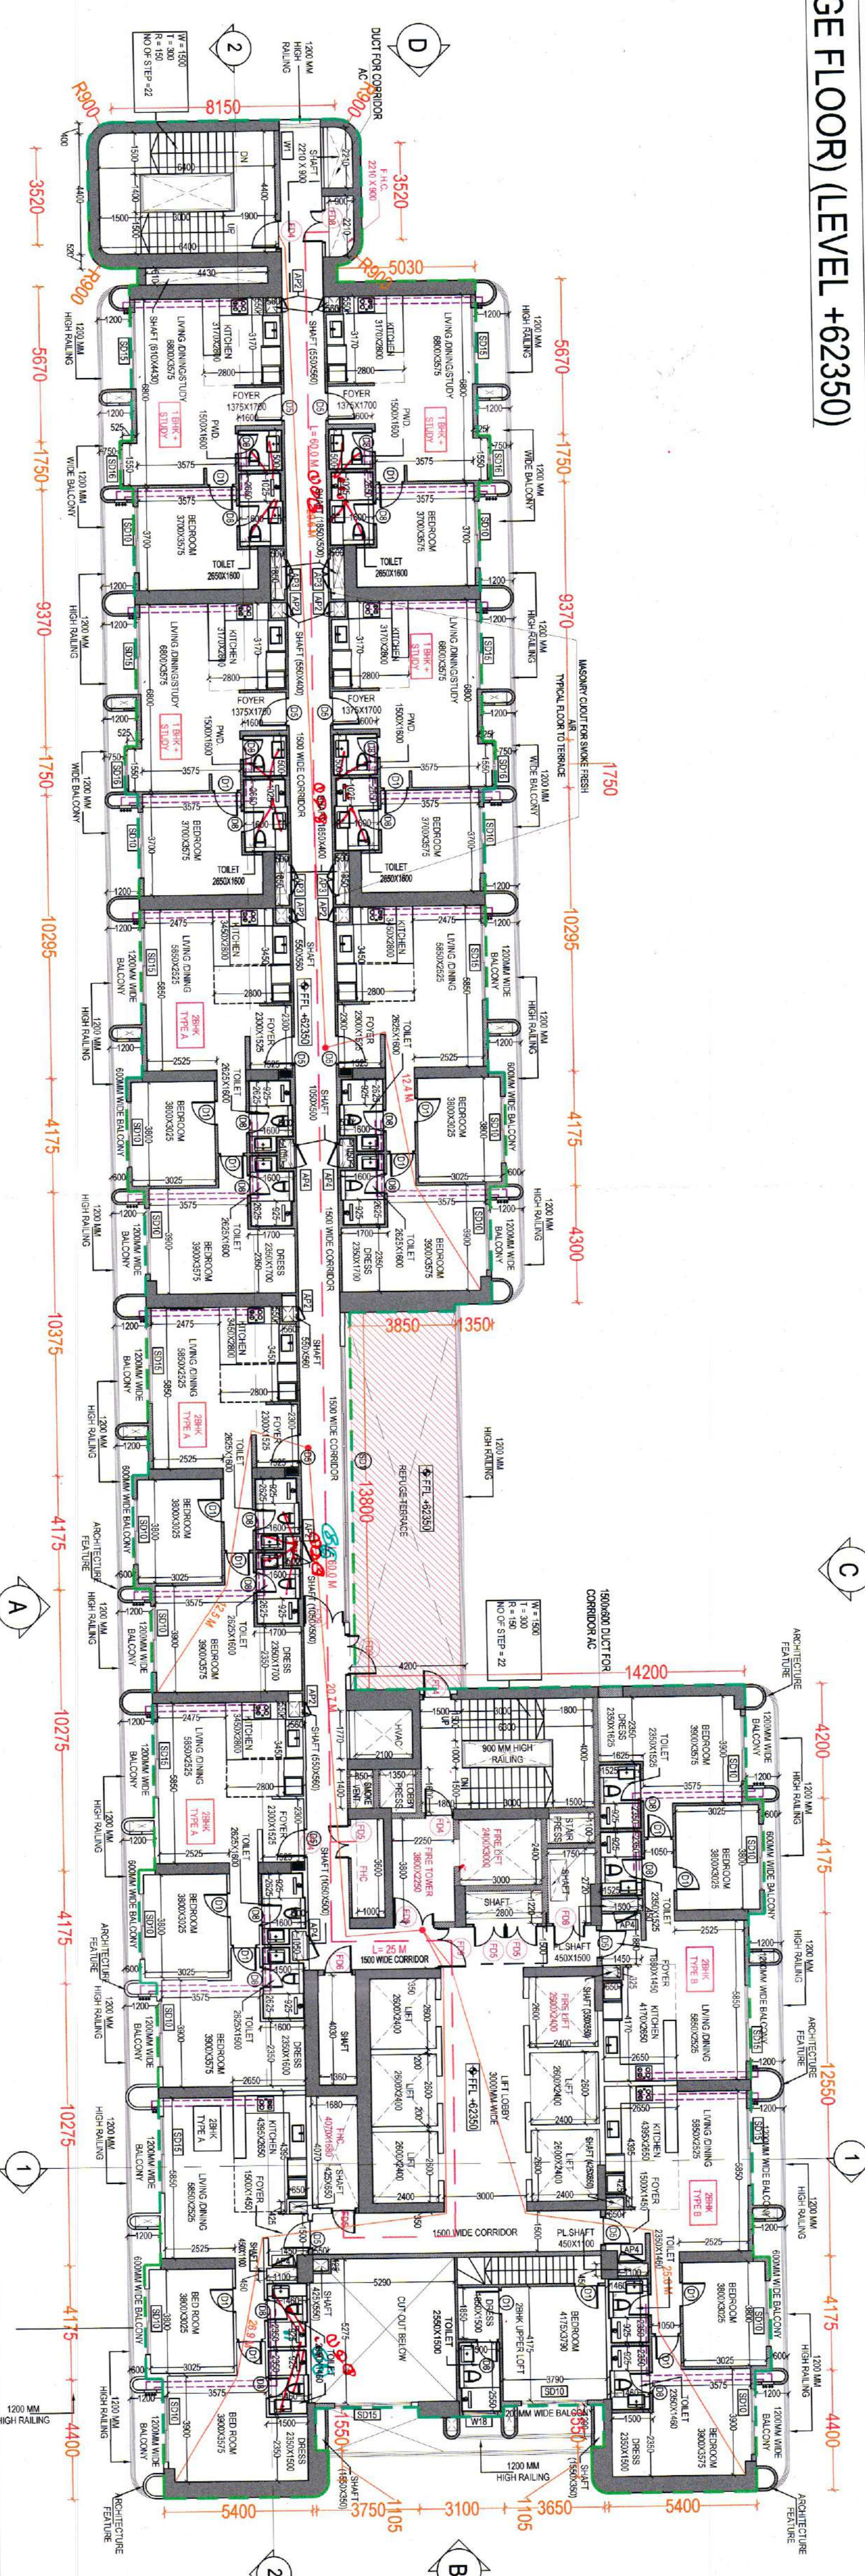


16TH FLOOR (REFUGE) AREA CALCULATION (FAR & NON FAR)
SCALE - 1:200

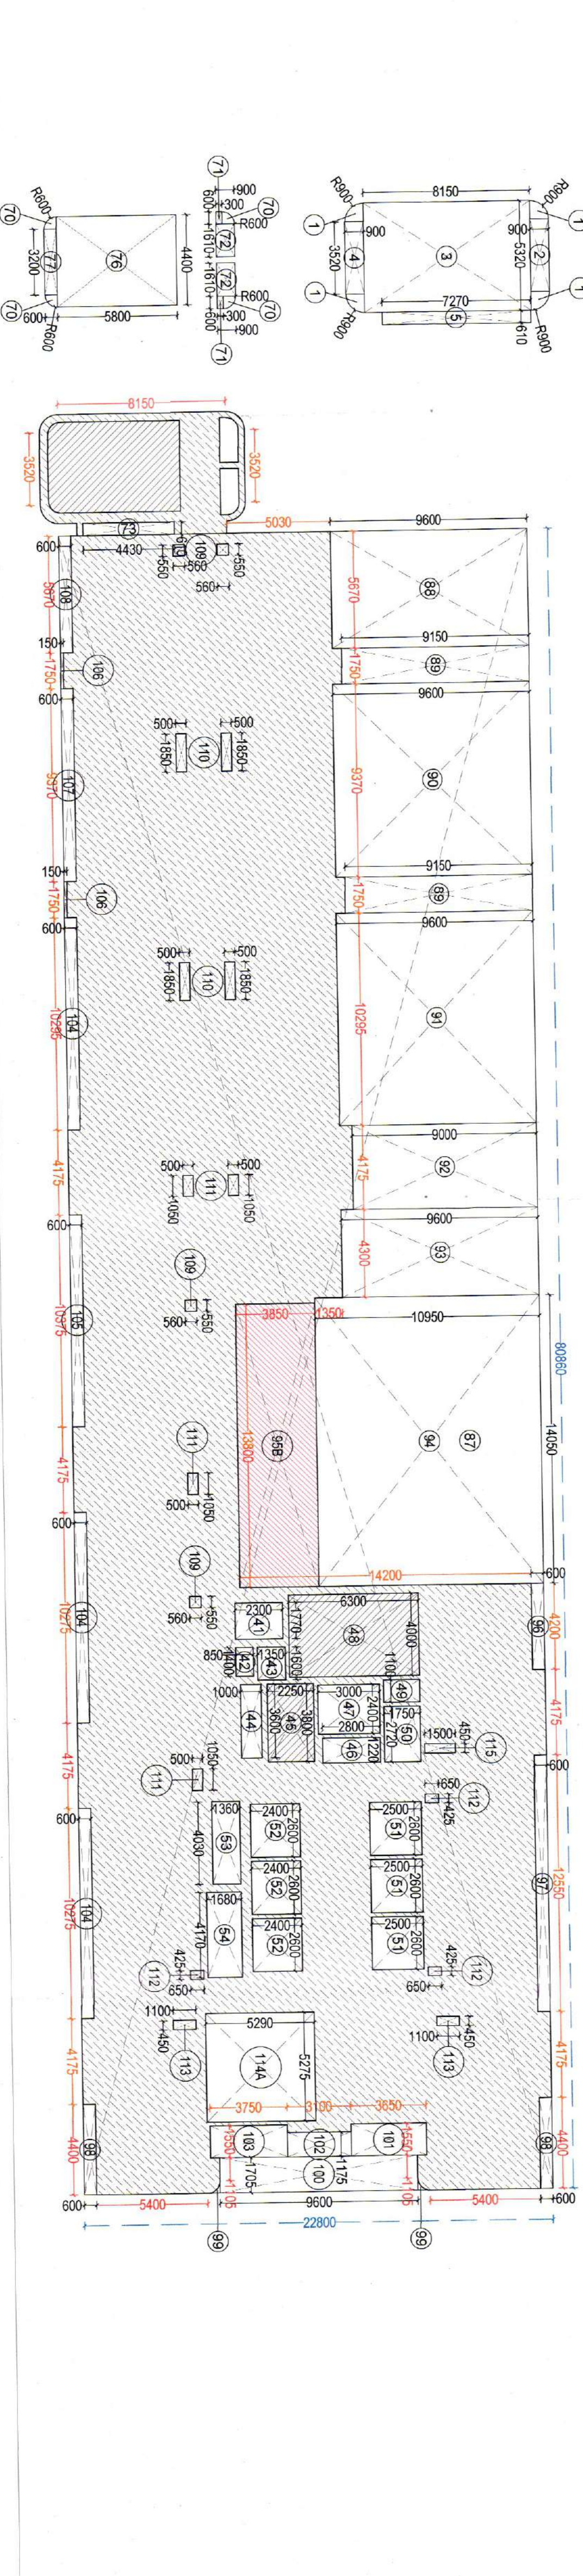

25TH FLOOR PLAN (REFUGE FLOOR) (LEVEL +92050)
SCALE - 1:150

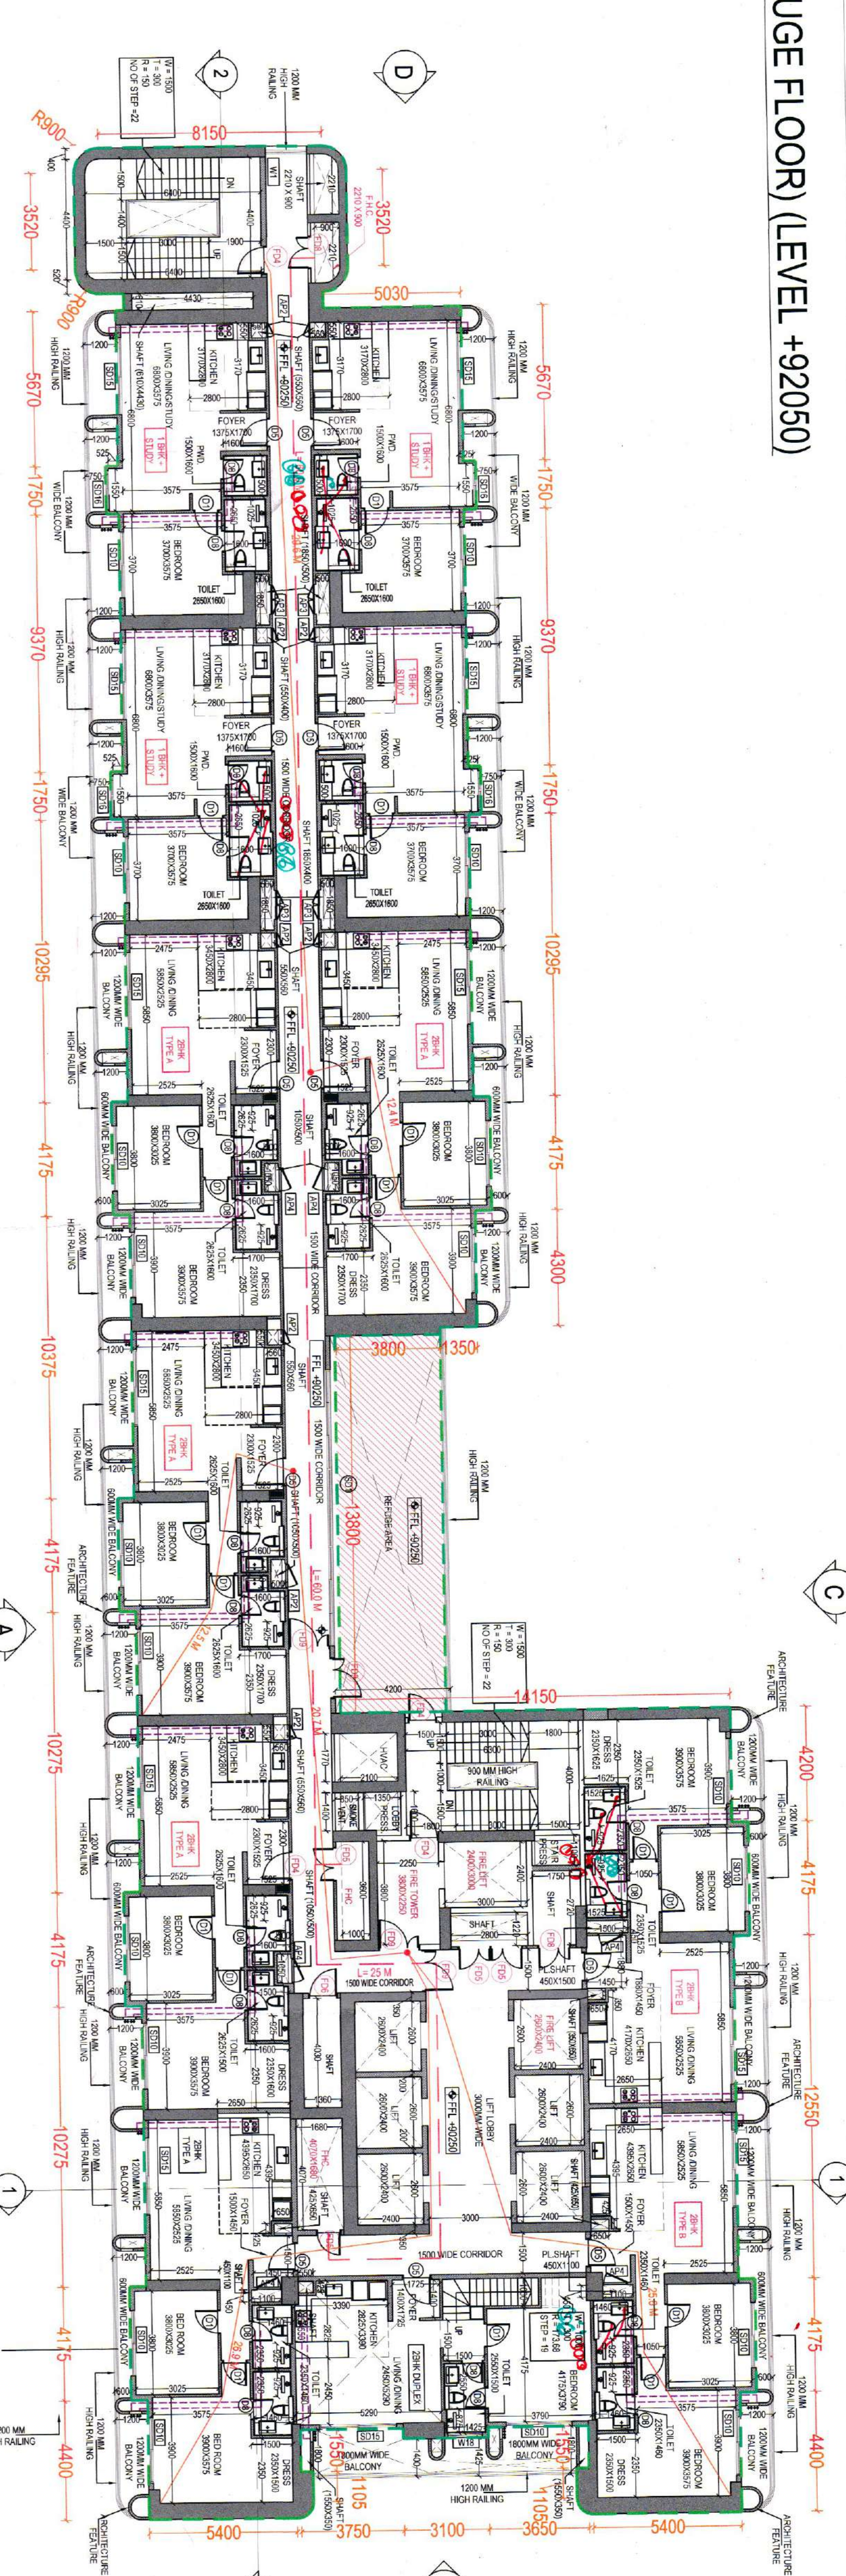

25TH FLOOR (REFUGE) AREA CALCULATION (FAR & NON FAR)
SCALE - 1:200

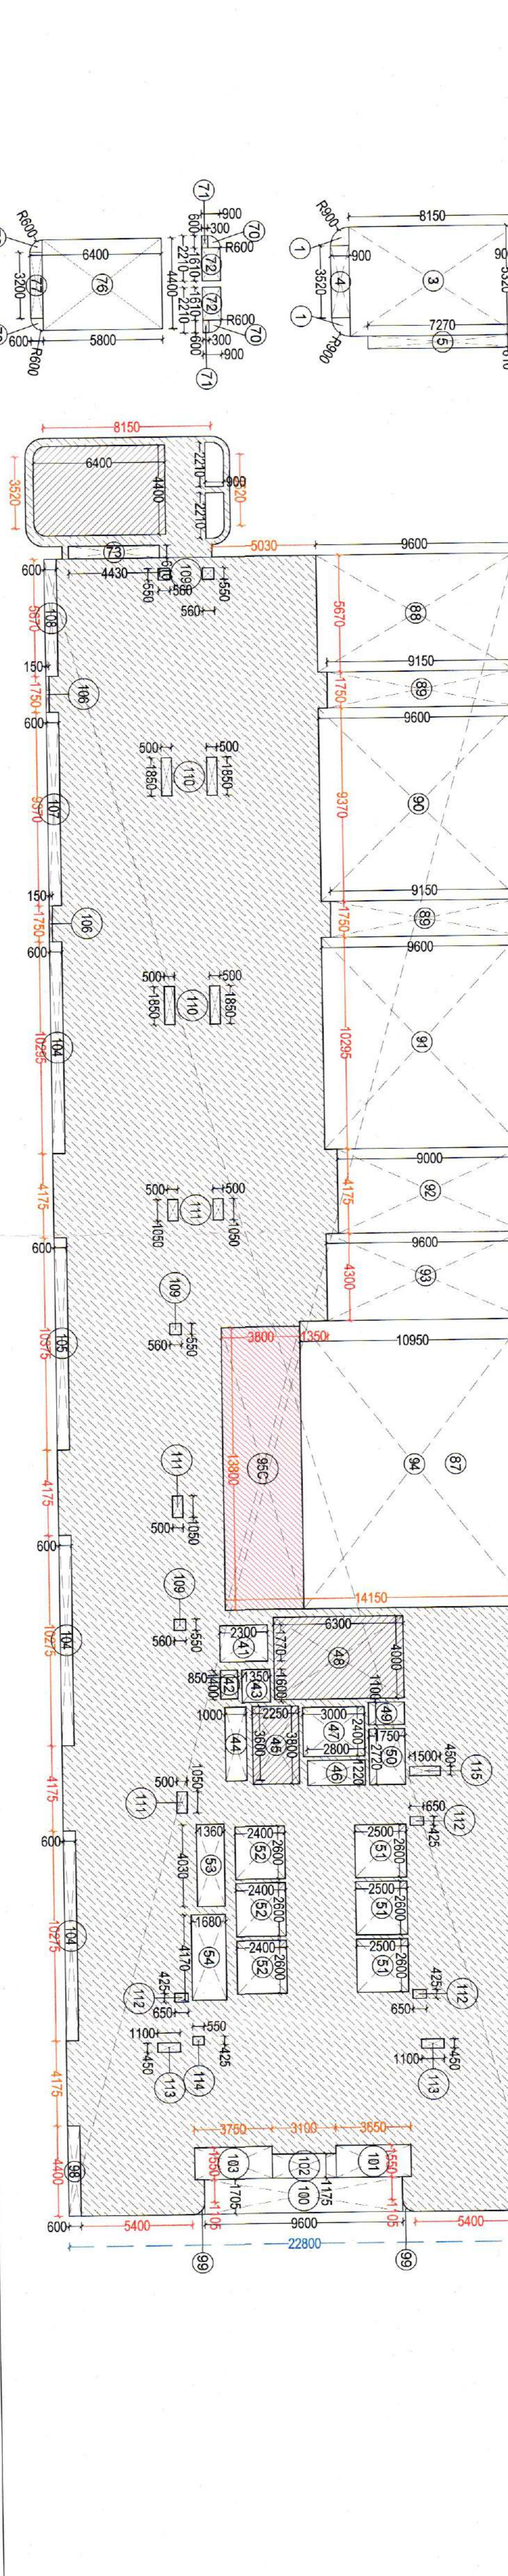

PROJECT
PROPOSED GROUP HOUSING COLONY MIX LAND USE (63.96% RESIDENTIAL COMPONENT + 6.05% COMMERCIAL COMPONENT) FOR AN AREA MEASURING 18.2375 ACRES (LICENSE NO. 90 OF 2025 DATED 09/04/2025) IN SECTOR 38, GURUGRAM, HARYANA.

LAND OWNER / DEVELOPER
NAMO REALTECH PVT. LTD.
487-482, UDYOG VIHAR, PHASE III, GURUGRAM, HARYANA - 122016

DESIGN CONSULTANTS
RSP Design Consultants Pvt. Ltd.
Unit 103, Banihari Business Tower, Sector 48, Sohna Road, Gurugram - 122018
Head Office No. 30, Museum Road, Bangalore - 560001
Tel: 25598988, Fax: 25598918
Email: rsp@rspindia.net, Web: www.rspindia.net

SERVICES CONSULTANTS
AEON INTEGRATED BUILDING DESIGN CONSULTANTS LLP
A-122, 6th Floor, Sector 136, Noida, UP - 201305
Tel: 0120-8909528
Email: aionmail@gmail.com

STRUCTURAL CONSULTANTS
NMC Design International
G-70, Second Floor, Jasant Plaza, Shantipur, Sector 136, Noida - 201305
Tel: 011-26940734
Email: nmcmail@gmail.com

ARCHITECT ON RECORD
CONTINENTAL DESIGN STUDIO
#1005, 1st Floor, Sector 4, Panchsala, Haryana - 134112
Tel: 0172-2610444
Email: continentaldesignstudio@gmail.com

TOWER A

SHEET NO. 09 (A0)

ARCHITECT SIGNATURE _____

OWNER SIGNATURE _____

FAR AREA ON REFUGE FLOOR (FAR)

NAME	SHAPE	NO.	SIZE (SQ.MT)	TOTAL (SQ.MT)
1	RECTANGLE	1	1,400	1,400
2	RECTANGLE	1	1,400	1,400
