



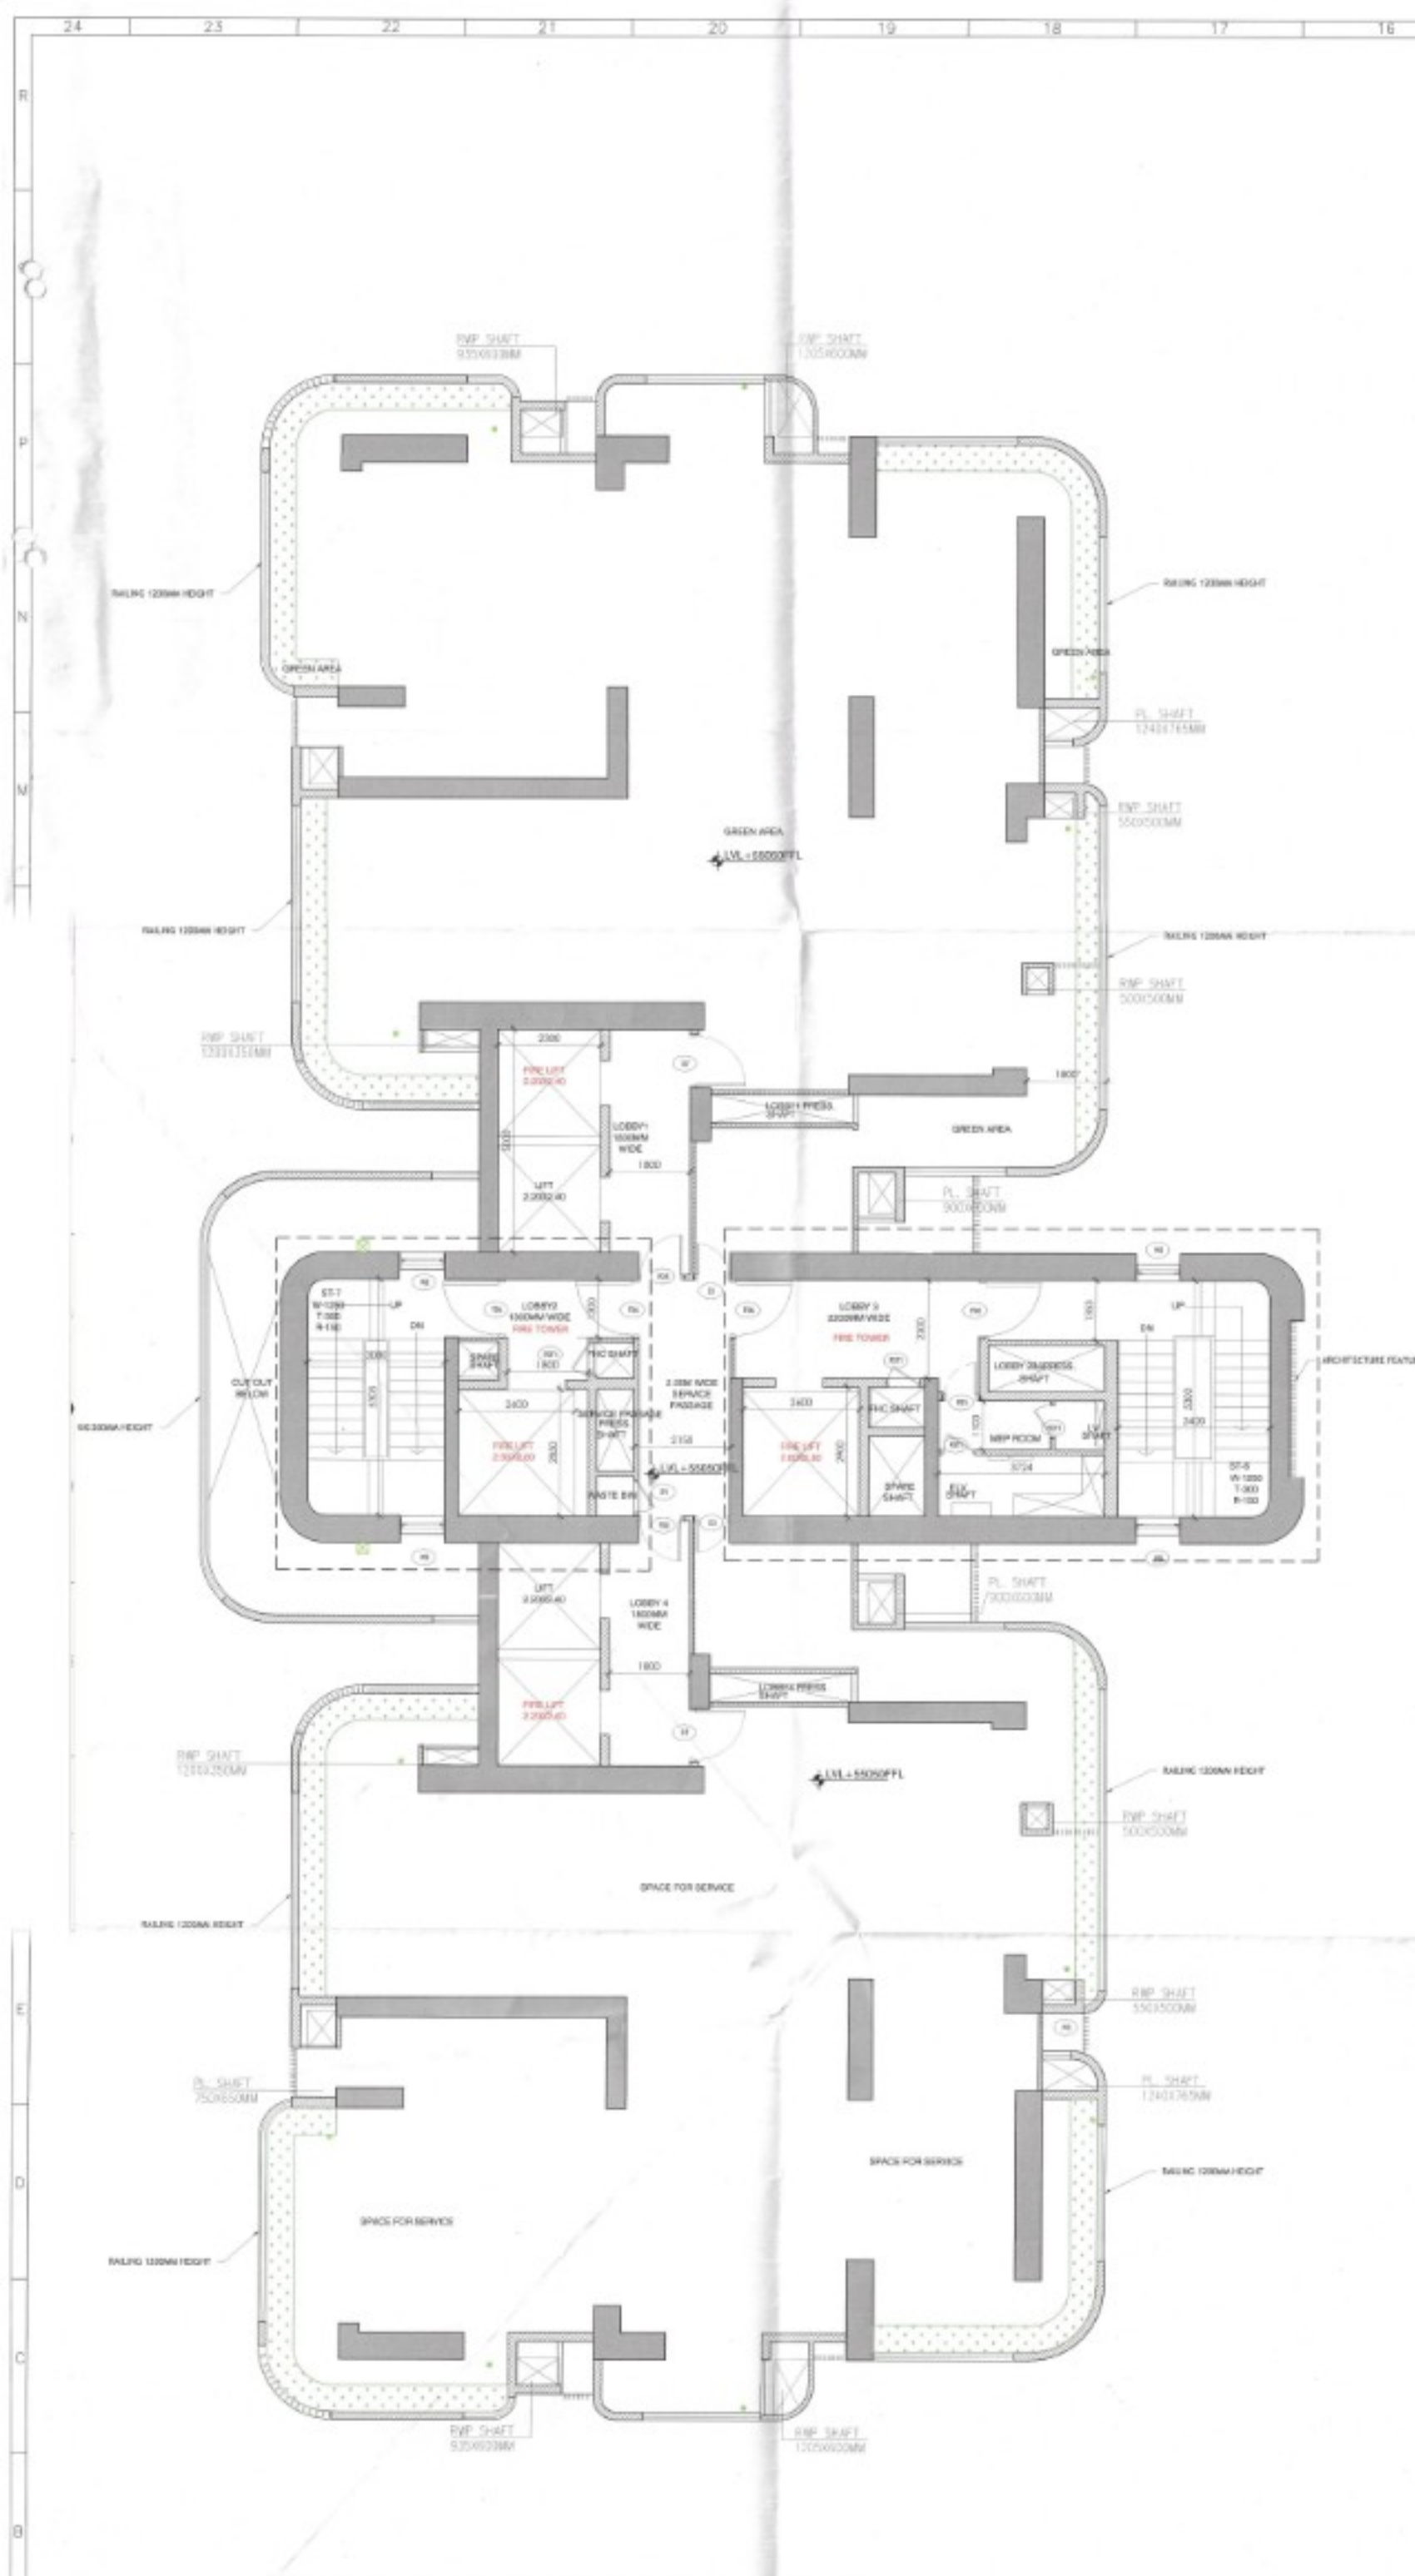

A TOWER B FIRE BREAK FLOOR PLAN AT 13TH AND 24TH FLOOR (+55000FTL)
SCALE: 1/8"

NOTE: TANK ONLY AT ONE SIDE OF THE BREAKOUT FLOOR.

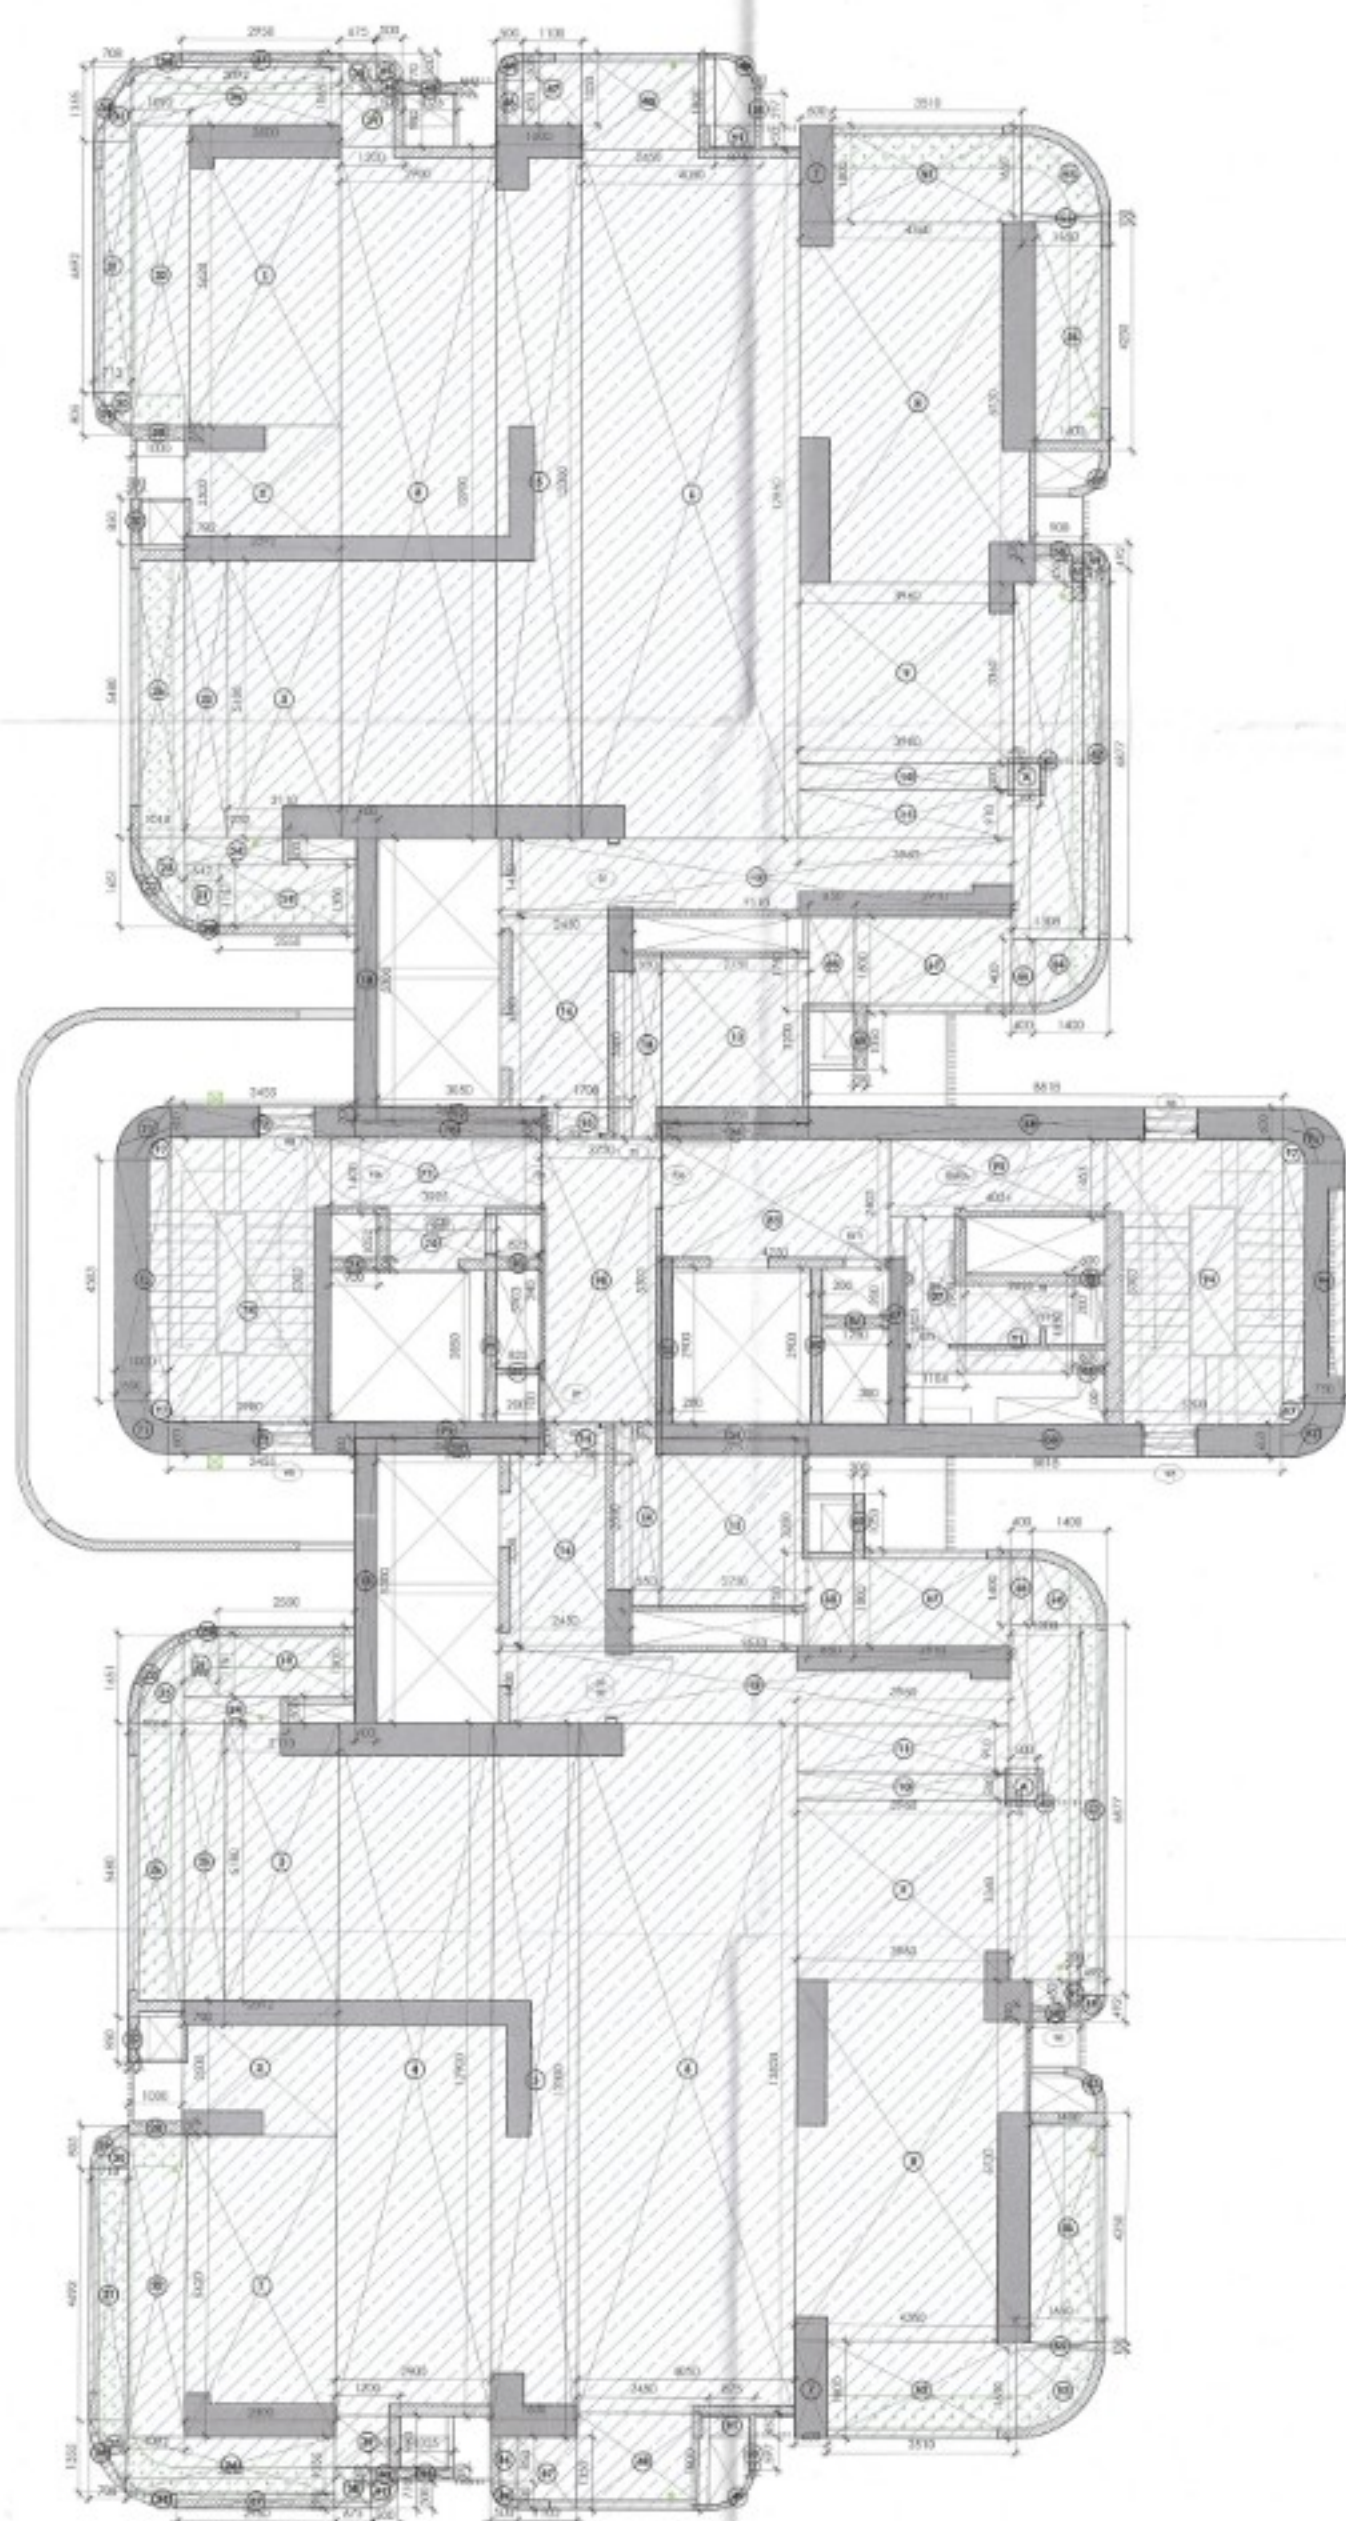

B TOWER B BREAKOUT FLOOR NON-FAR AREA PLAN
SCALE: 1/8"

TOWER B SERVICE FLOOR				
S. No.	NO./C	Length (MM.)	Width (MM.)	Area (Sq. M.)
SUBTRACT-A				
A	1	0.500	0.500	0.25
ADDITION-C				
1	1	2.500	5.620	15.74
2	1	2.850	2.500	7.23
3	1	2.110	5.100	10.93
4	1	2.500	12.900	37.41
5	1	1.600	13.300	21.28
6	1	4.050	12.850	52.04
7	1	0.600	1.800	1.08
8	1	4.350	6.730	29.34
9	1	3.980	3.380	13.31
10	1	3.500	0.500	1.88
11	1	3.980	0.910	3.60
12	1	9.510	1.450	13.78
13	1	2.790	3.200	8.96
14	1	0.550	3.300	1.83
15	1	1.700	0.600	1.02
16	1	2.450	3.550	8.70
17	1	0.050	0.300	0.02
18	1	0.400	5.300	2.12
19	1	2.550	1.300	3.32
20	1	AS PER POLYLINE		0.08
21	1	0.542	1.151	0.74
22	1	AS PER POLYLINE		0.30
23	0.5	1.018	1.651	0.84
24	1	1.932	0.500	0.97
25	1	0.782	5.180	4.05
26	1	1.018	5.480	5.58
27	1	0.200	0.850	0.17
28	1	1.000	0.250	0.25
29	1	AS PER POLYLINE		0.15
30	0.5	0.713	0.805	0.29
31	1	0.713	4.694	3.36
32	1	1.082	5.620	6.14
33	0.5	0.708	1.355	0.48
34	1	AS PER POLYLINE		0.18
35	1	AS PER POLYLINE		0.18
36	1	3.892	1.055	4.11
37	1	2.950	0.295	0.87
38	1	0.675	0.770	0.52
39	1	1.200	0.980	1.18
40	1	0.500	0.399	0.13
41	1	1.025	0.200	0.21
42	1	0.500	0.850	0.43
43	1	1.100	1.350	1.49
44	1	2.450	1.800	4.41
45	1	AS PER POLYLINE		0.12
46	1	0.100	0.597	0.06
47	1	0.375	0.450	0.38
48	1	3.510	1.600	6.32
49	1	1.650	0.150	0.25
50	1	1.400	4.250	5.95
51	1	AS PER POLYLINE		0.20
52	1	0.908	0.300	0.27
53	1	0.200	0.450	0.09
54	1	0.492	5.877	3.36
55	1	1.308	5.620	8.66
56	1	0.400	1.400	0.56
57	1	2.910	1.800	5.24
58	1	0.850	1.750	1.49
59	1	0.200	1.050	0.21
NON FAR (BALCONY)(C-A)+X				304.809
NON FAR (BALCONY)(X+B)				306.868
TOTAL NON FAR				611.735

TOWER B SERVICE FLOOR				
S. No.	NO./C	Length (MM.)	Width (MM.)	Area (Sq. M.)
CORE				
70	1	2.250	5.303	11.93
71	2	AS PER POLYLINE		1.32
72	2	3.450	0.620	4.15
73	1	1.000	4.503	4.50
74	1	2.980	5.303	15.80
75	1	0.960	0.200	0.19
76	1	2.200	1.053	2.31
77	1	3.925	1.400	5.50
78	2	3.450	0.300	2.07
79	1	0.200	2.850	0.57
80	1	0.825	0.240	0.20
81	1	0.825	0.100	0.08
82	1	0.280	2.900	0.81
83	1	4.250	2.403	10.21
84	2	2.750	0.300	1.65
85	1	0.200	2.900	0.58
86	1	1.250	0.200	0.25
87	1	0.300	3.851	1.16
88	2	8.818	0.600	10.58
89	1	1.104	2.500	3.20
90	1	4.024	1.453	5.85
91	1	2.021	1.850	3.74
92	1	0.600	0.200	0.12
93	1	0.600	0.100	0.06
94	1	3.300	5.303	17.50
95	1	1.150	4.503	5.18
96	2	AS PER POLYLINE		1.53
97	1	2.250	5.303	11.93
NON FAR				123.327

TOWER B SERVICE FLOOR				
S. No.	NO./C	Length (MM.)	Width (MM.)	Area (Sq. M.)
NON-FAR AREA				
97	90	0.4	4	0.502
TOTAL NON-FAR AREA (B)				0.502

TOWER B SERVICE FLOOR				
S. No.	NO./C	Length (MM.)	Width (MM.)	Area (Sq. M.)
NON-FAR AREA				
97	90	0.4	4	0.502
TOTAL NON-FAR AREA (B)				0.502

TOWER B SERVICE FLOOR				
S. No.	NO./C	Length (MM.)	Width (MM.)	Area (Sq. M.)
NON-FAR BALCONY AREA				
41	90	0.5	1	0.196
44	90	0.5	1	0.196
53	90	1.65	1	2.137
56	90	0.492	1	0.190
64	90	1.4	1	1.529
TOTAL NON-FAR AREA (B)				4.258

TOWER B SERVICE FLOOR				
S. No.	NO./C	Length (MM.)	Width (MM.)	Area (Sq. M.)
NON-FAR AREA				
97	90	0.4	4	0.502
TOTAL NON-FAR AREA (B)				0.502

AUTHORITY STAMP & SIGN

Working Plans shall be used only for the purpose for which they are issued. To be used for any other purpose, the user shall obtain the necessary permission from the issuing authority.

Chairman Building Plan Committee
Sector Town Planner
HSECC, DIT, Mumbai

Project Architect
ARCOP
P. D. D. D.

GENERAL NOTES

1. All dimensions are in to be read and not to be scaled.

KEY PLAN

REV. DATE REVISION DESCRIPTION

ARCHITECT'S STAMP & SIGN

Project Architect
Consent of Building
Registration No. CA20160801

OWNER'S SIGN

For Trehan Promoters & Builders Pvt. Ltd.

CONCEPT ARCHITECTS

UHA
3 Murphy Street, London, SE1 7EP
Email: uha@uha.co.uk

ARCOP ASSOCIATES PVT. LTD.

A-15, PAMFOSH ENCLAVE
GREATER KAILASH
NEW DELHI, INDIA
Ph: +91 11 26442050
Email: pvn@arcop.co.in

STRUCTURE

BALDRIDGE &
ASSOCIATES STRUCTURAL
ENGINEERING PVT. LTD.
48B, Sakar, East, B/S Gyananand School,
48MT Terasi, Dandewadi,
Ring Road, Vadodra
390005, Gujarat, India
Ph: 02265-258353
Website: www.baldrige.com

MEP CONSULTANT

CLANCY GLOBAL
CONSULTING ENGINEERS
Unit No. 170 AB, Tower B1
Sector Tech Park, Sakinaka Road,
Sec-45, Gurgaon
Tel. No. +91 124 4258925
Website: www.clancy-global.com

LANDSCAPE

ORACLES
G 98 Kailash, New Delhi 110 025
Tel. No. + 91 11 2646 1601
Email: arjun@oracleslandscape.in

VERTICAL TRANSPORT

TAK CONSULTING PVT. LTD.
A-50, Ganga Vihar, Sector 1, Gurgaon,
Mumbai 400075, INDIA
Tel. No. + 91 22 22570788

CLIENT

TREHAN PROMOTERS &
BUILDERS PVT LTD

PROJECT NAME

TREHAN RESIDENCE SEC 80

PROJECT TITLE

Proposed Building Plan of Clubbed Group Housing sites (GH-38 & GH-3C) area measuring 5.08 Acres, Sector-80, IMT Manesar being developed by Trehan Promoters & Builders Pvt. Ltd.

DATE

12.11.2020

DRAWN BY

SANJAY NEELI

CHECKED BY

PRADYUMN KUMAR

DRAWING TITLE

TOWER B, BREAKOUT FLOOR /
SERVICE FLOOR WITH NON-FAR
OVERLAPPED PLAN

DRAWING NO.

SN56-TR-80GH-BT-SD-DRG-01130

DRAWING STATUS

SUBMISSION DRAWING

SCALE

1: 75

REV.

A0

SHEET NO.

43