



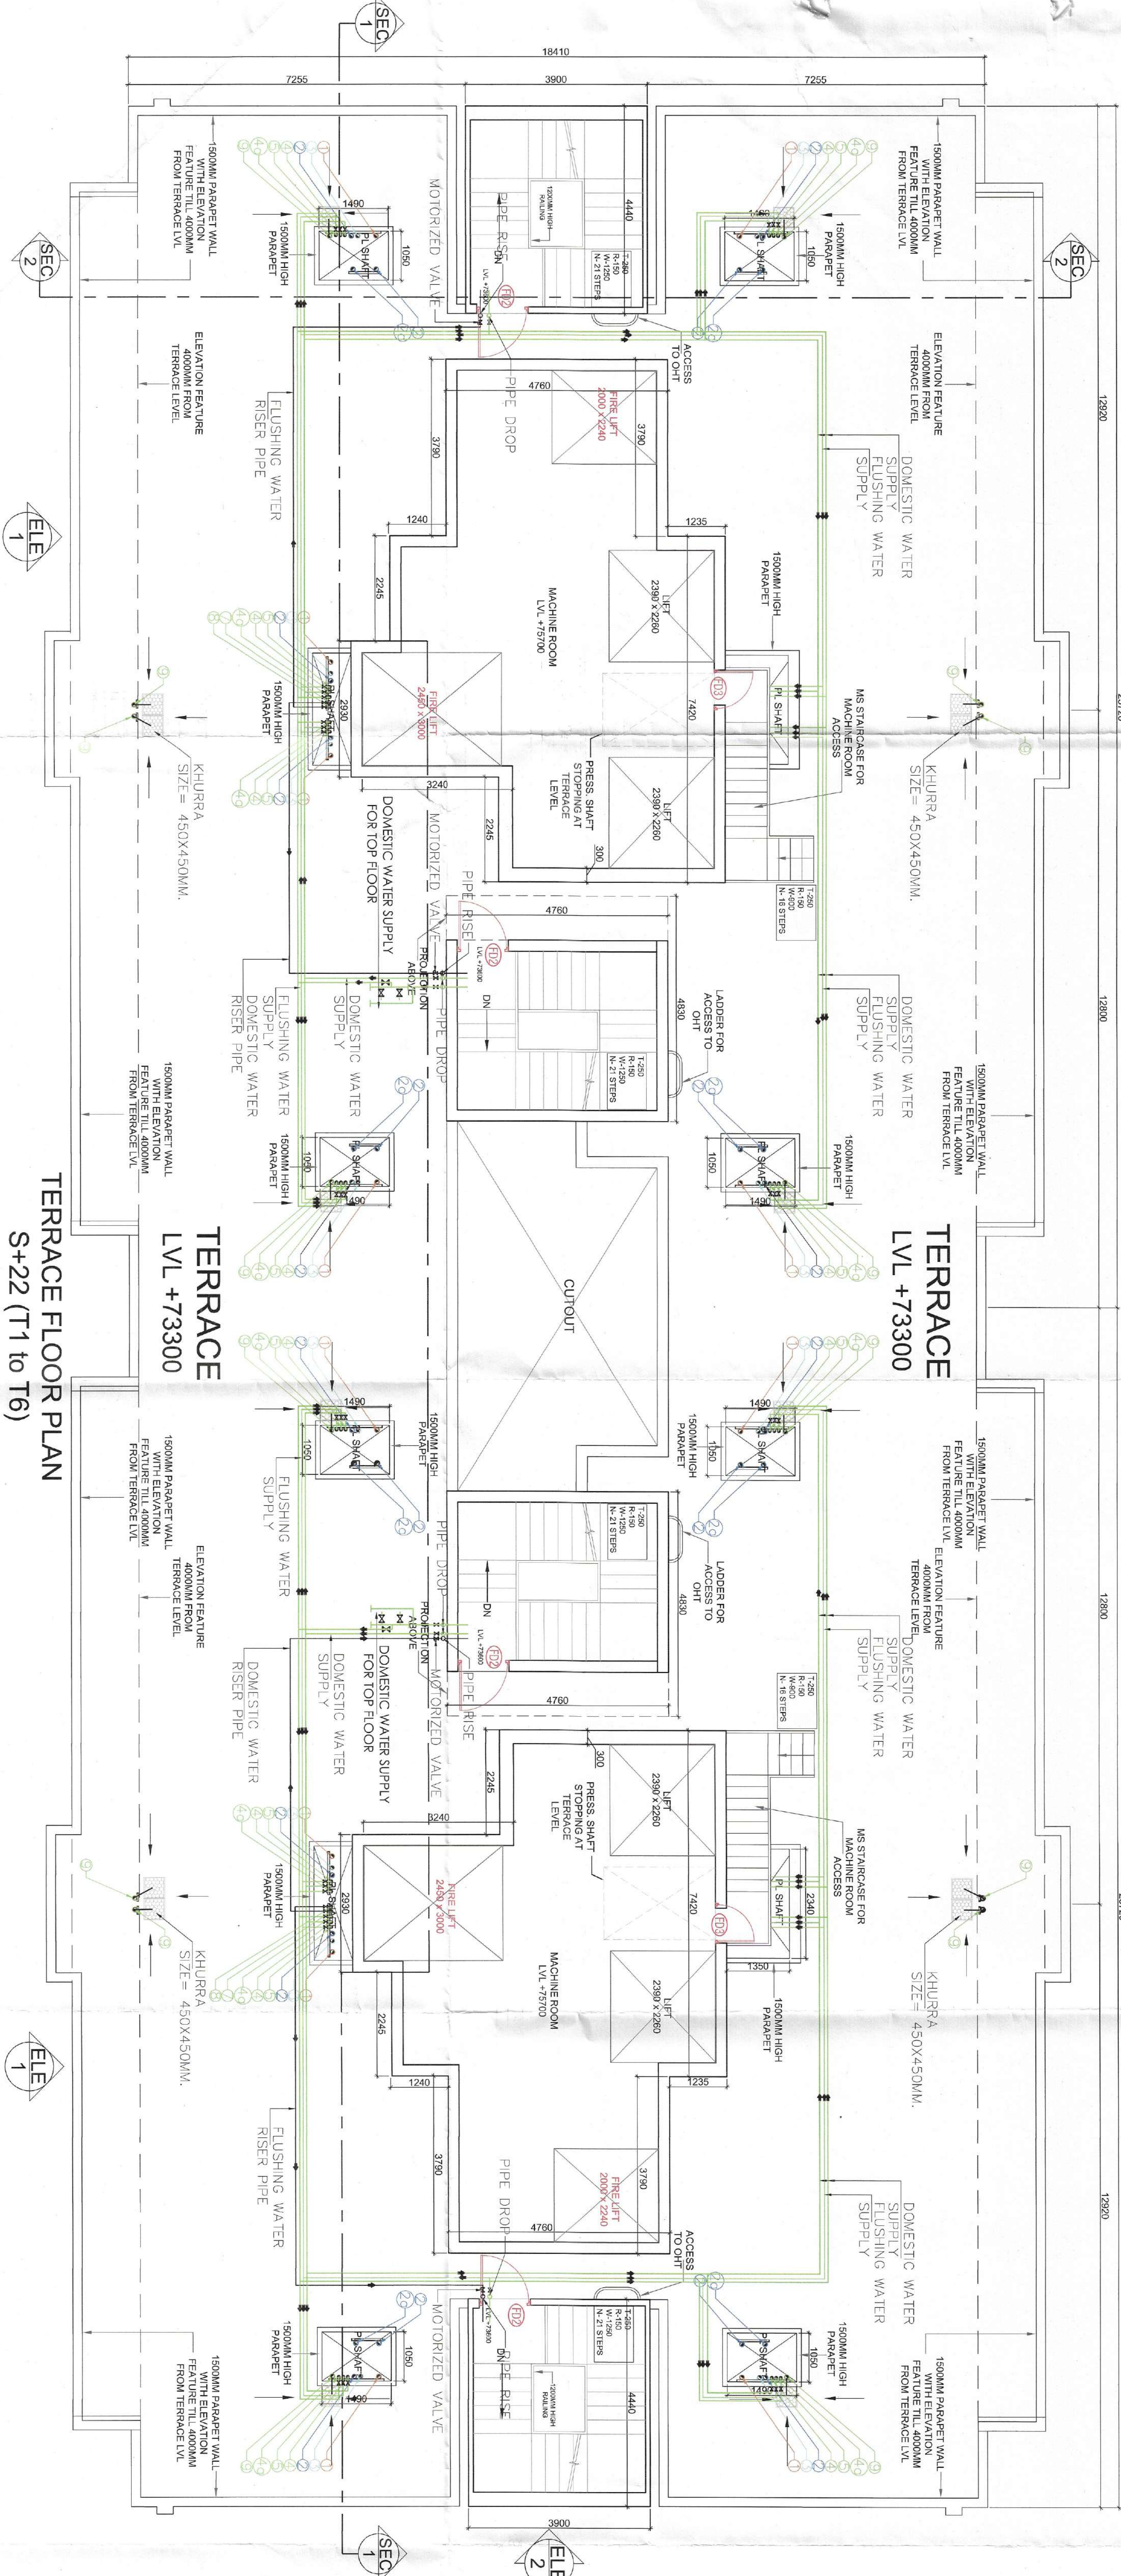

TERRACE FLOOR PLAN
S+22 (T1 to T6)

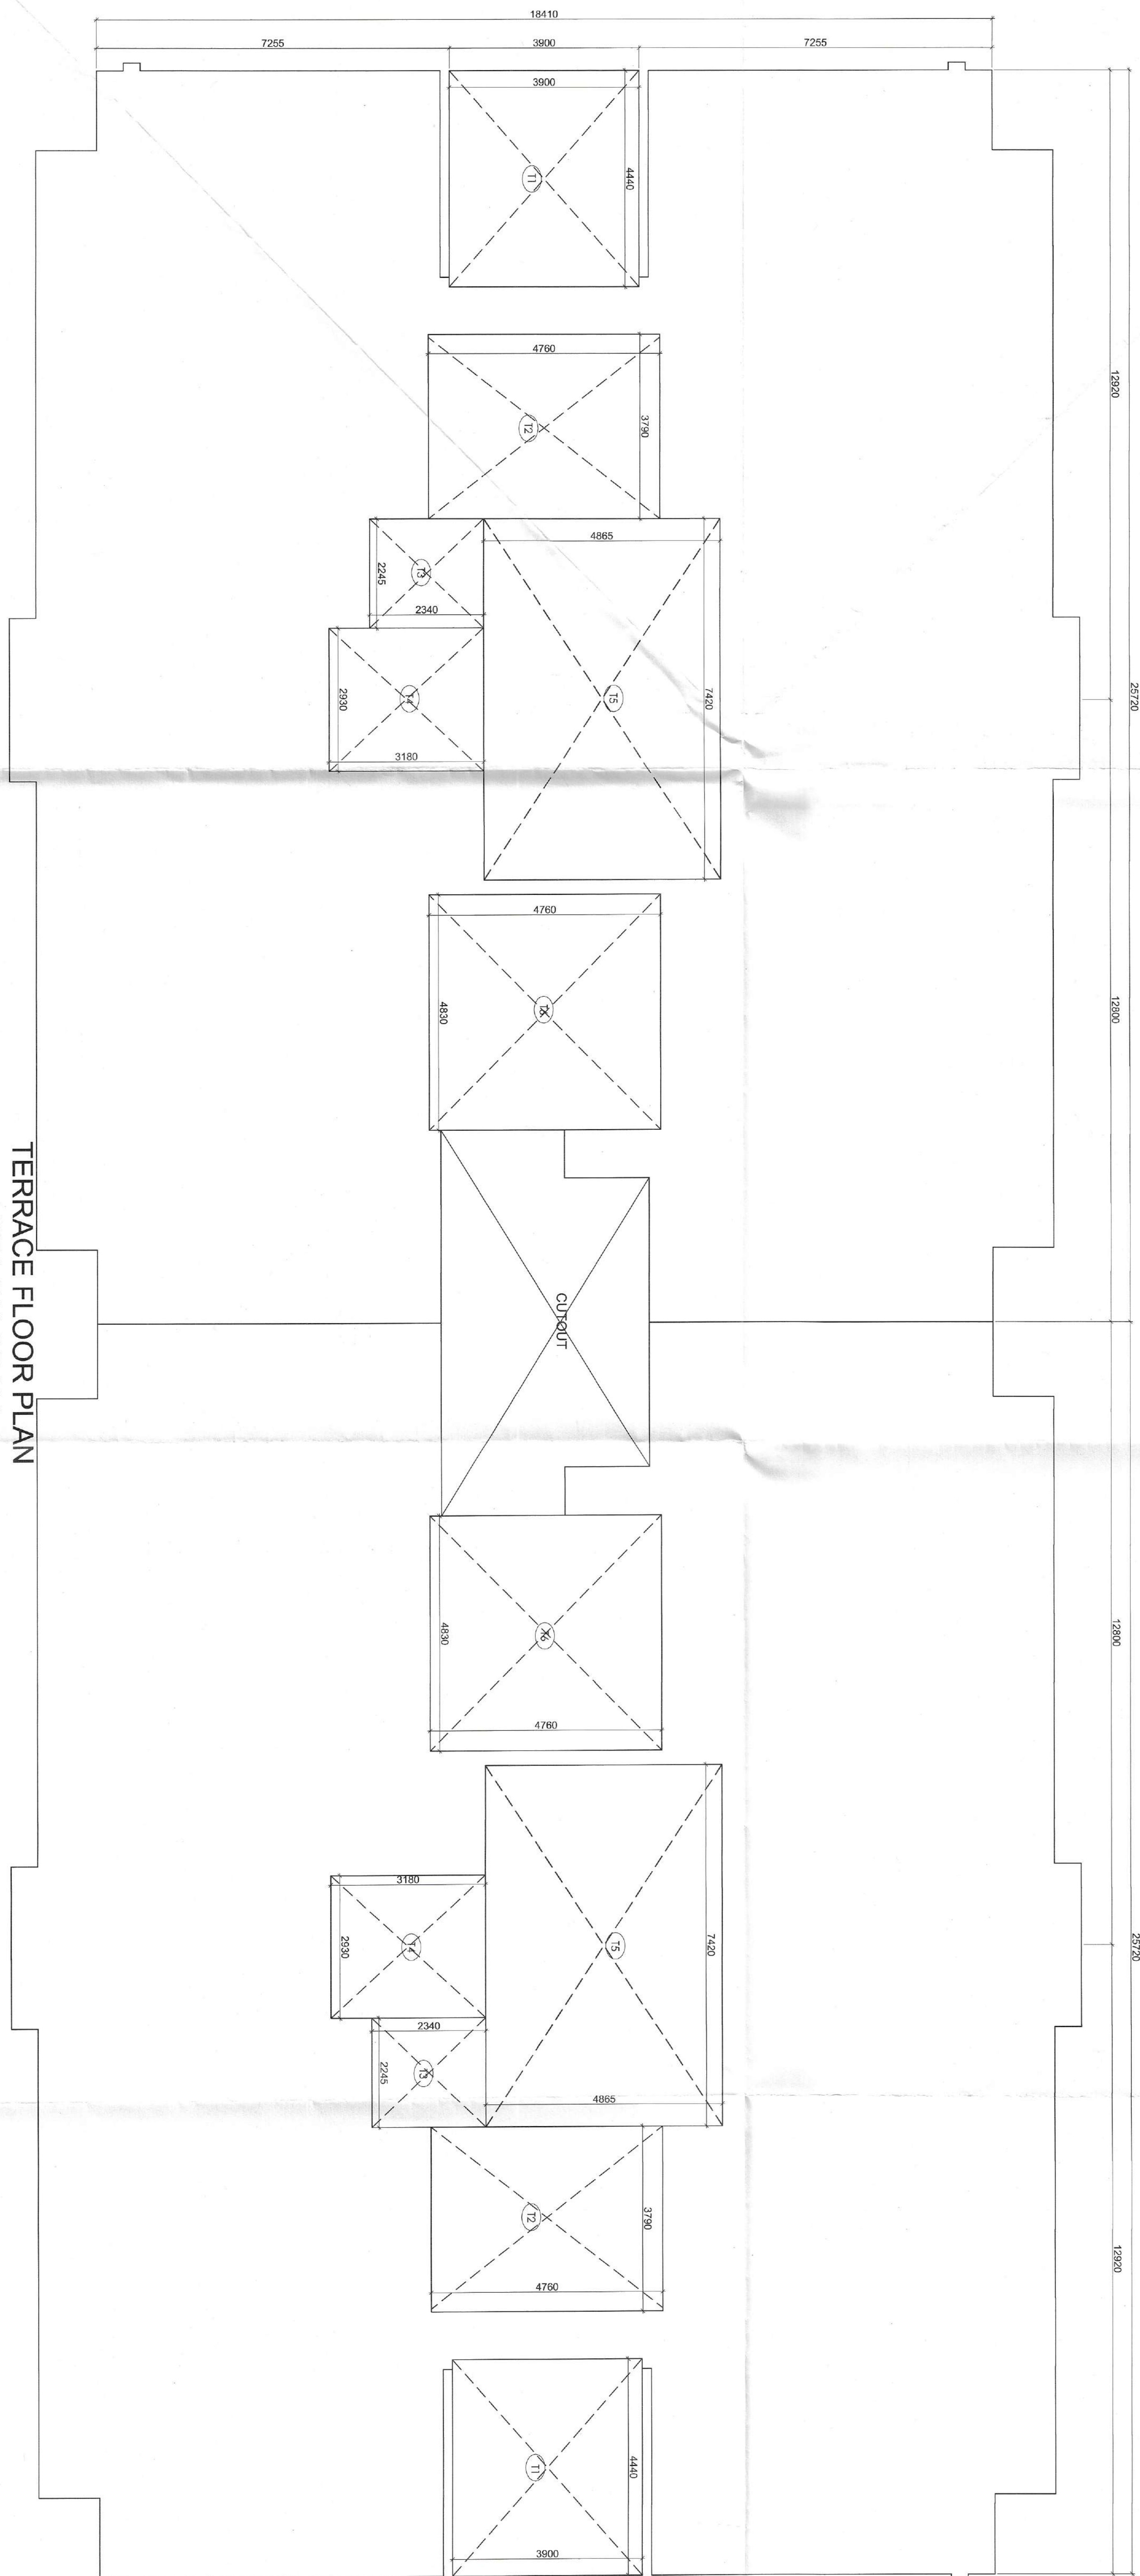

TERRACE FLOOR PLAN
AREA DIAGRAM

MUMUITY MACHINE ROOM NON FAR				
S.NO	NOS	FORMULA	(X)	(Y)
T1	1	(X) X (Y)	4.440	3.900
T2	1	(X) X (Y)	3.790	4.760
T3	1	(X) X (Y)	2.245	5.253
T4	1	(X) X (Y)	2.930	3.180
T5	1	(X) X (Y)	7.420	4.865
T6	1	(X) X (Y)	4.830	4.760
TOTAL			109.016	109.016

PROJECT: PROPOSED BUILDING PLAN OF AFFORDABLE HOUSING (PHASE II) - COLONY PART OF INDUSTRIAL PLOTTED COLONY OVER AN AREA OF 188.8073 ACRES (UNDER NO. 188 ESTATE OF VILLAGE BAHARIA AND JHIND SABA ABAD IN SECTOR 86, 87 AND 88 DEVELOPED BY MAM INDIA INFRASTRUCTURES PVT. LTD.

NOTE: 1. ALL FUTURE PROVIDED IN TOILET'S ARE AS PER N.B.C. 2. ALL SPACES (PARKING BASEMENT, STAIRCASE, BASEMENT ETC.) WILL BE PROVIDED FOR THE ELECTRICAL GENERATION FOR ALL COMMON SERVICES THIS THEREFORE INCLUDES STANDBY ENTIRE ELECTRICAL LOAD FOR THE VENTILATION. 3. INCLUDES SMOKE DETECTOR SPRINKLER SPACING IN COMPLIANCE WITH CODE. 4. ALL INTERNAL WALLS ARE 200MM AND ALL EXTERNAL WALLS ARE 250MM THICK (WALL FOR ALL DRAWINGS). 5. KITCHEN & TOILETS ARE MECHANICALLY VENTILATED.

FOR MAM INDIA INFRASTRUCTURES PVT. LTD.

CONTRACTOR: ARCHITECT'S SIGNATURE

SCALE: 1/8" = 1'-0"

DATE: 16/5/21

TO BE SEEN WITH THIS OFFICE

16/5/21

16/5/21

