



GREEN AREA CALCULATION					
ADDITION AREA(A) = (X x Y)					
S. NO.	LENGTH	BREADTH	NO (c)	AREA	
(a) (M)	(b) (M)			(a)x(b)	
1	81.15	X	52.38	0.5	2125.32
2	81.15	X	8.04	1.0	652.45
3	20.80	X	21.79	1.0	453.23
4	32.24	X	16.28	1.0	524.87
5		AS/PLAN		1.0	25.96
6	7.31	X	16.28	0.5	59.50
7		AS/PLAN		1.0	74.84
8	7.67	X	4.95	0.5	18.98
9	3.72	X	4.00	1.0	14.88
10	9.73	X	18.94	1.0	184.29
11	8.14	X	2.51	1.0	20.43
12	5.13	X	8.14	0.5	29.57
13	13.45	X	6.82	1.0	91.73
14	13.45	X	8.48	0.5	57.03
15	19.49	X	17.70	0.5	172.49
16	16.95	X	8.75	0.5	74.16
17	46.11	X	5.12	1.0	236.08
18	26.32	X	16.95	0.5	223.06
19	17.84	X	11.55	0.5	42.38
20	26.25	X	4.47	0.5	58.67
21	26.25	X	21.61	0.5	283.63
22	43.56	X	40.26	1.0	1753.73
23	23.18	X	14.93	0.5	173.04
24	17.53	X	5.57	1.0	97.64
25	7.32	X	11.28	0.5	41.28
26	25.93	X	16.85	0.5	218.46
27	60.44	X	5.77	1.0	348.74
28	73.28	X	5.77	1.0	422.83
29	4.00	X	16.06	1.0	64.24
30	24.44	X	16.06	0.5	196.25
31	34.27	X	25.42	1.0	871.14
32	8.45	X	10.64	1.0	89.91
33		AS/PLAN		1.0	29.62
34	22.09	X	3.98	1.0	87.92
35		AS/PLAN		1.0	23.53
36	11.29	X	19.28	1.0	217.67
37	18.63	X	7.23	1.0	134.69
38	18.63	X	12.05	0.5	112.25
39	8.76	X	5.68	0.5	24.88
40	2.48	X	5.68	1.0	14.09
41	11.00	X	8.02	1.0	88.22
42	18.32	X	14.62	1.0	267.84
43	23.66	X	11.44	1.0	270.67
TOTAL					10934.25

AREA DIAGRAM

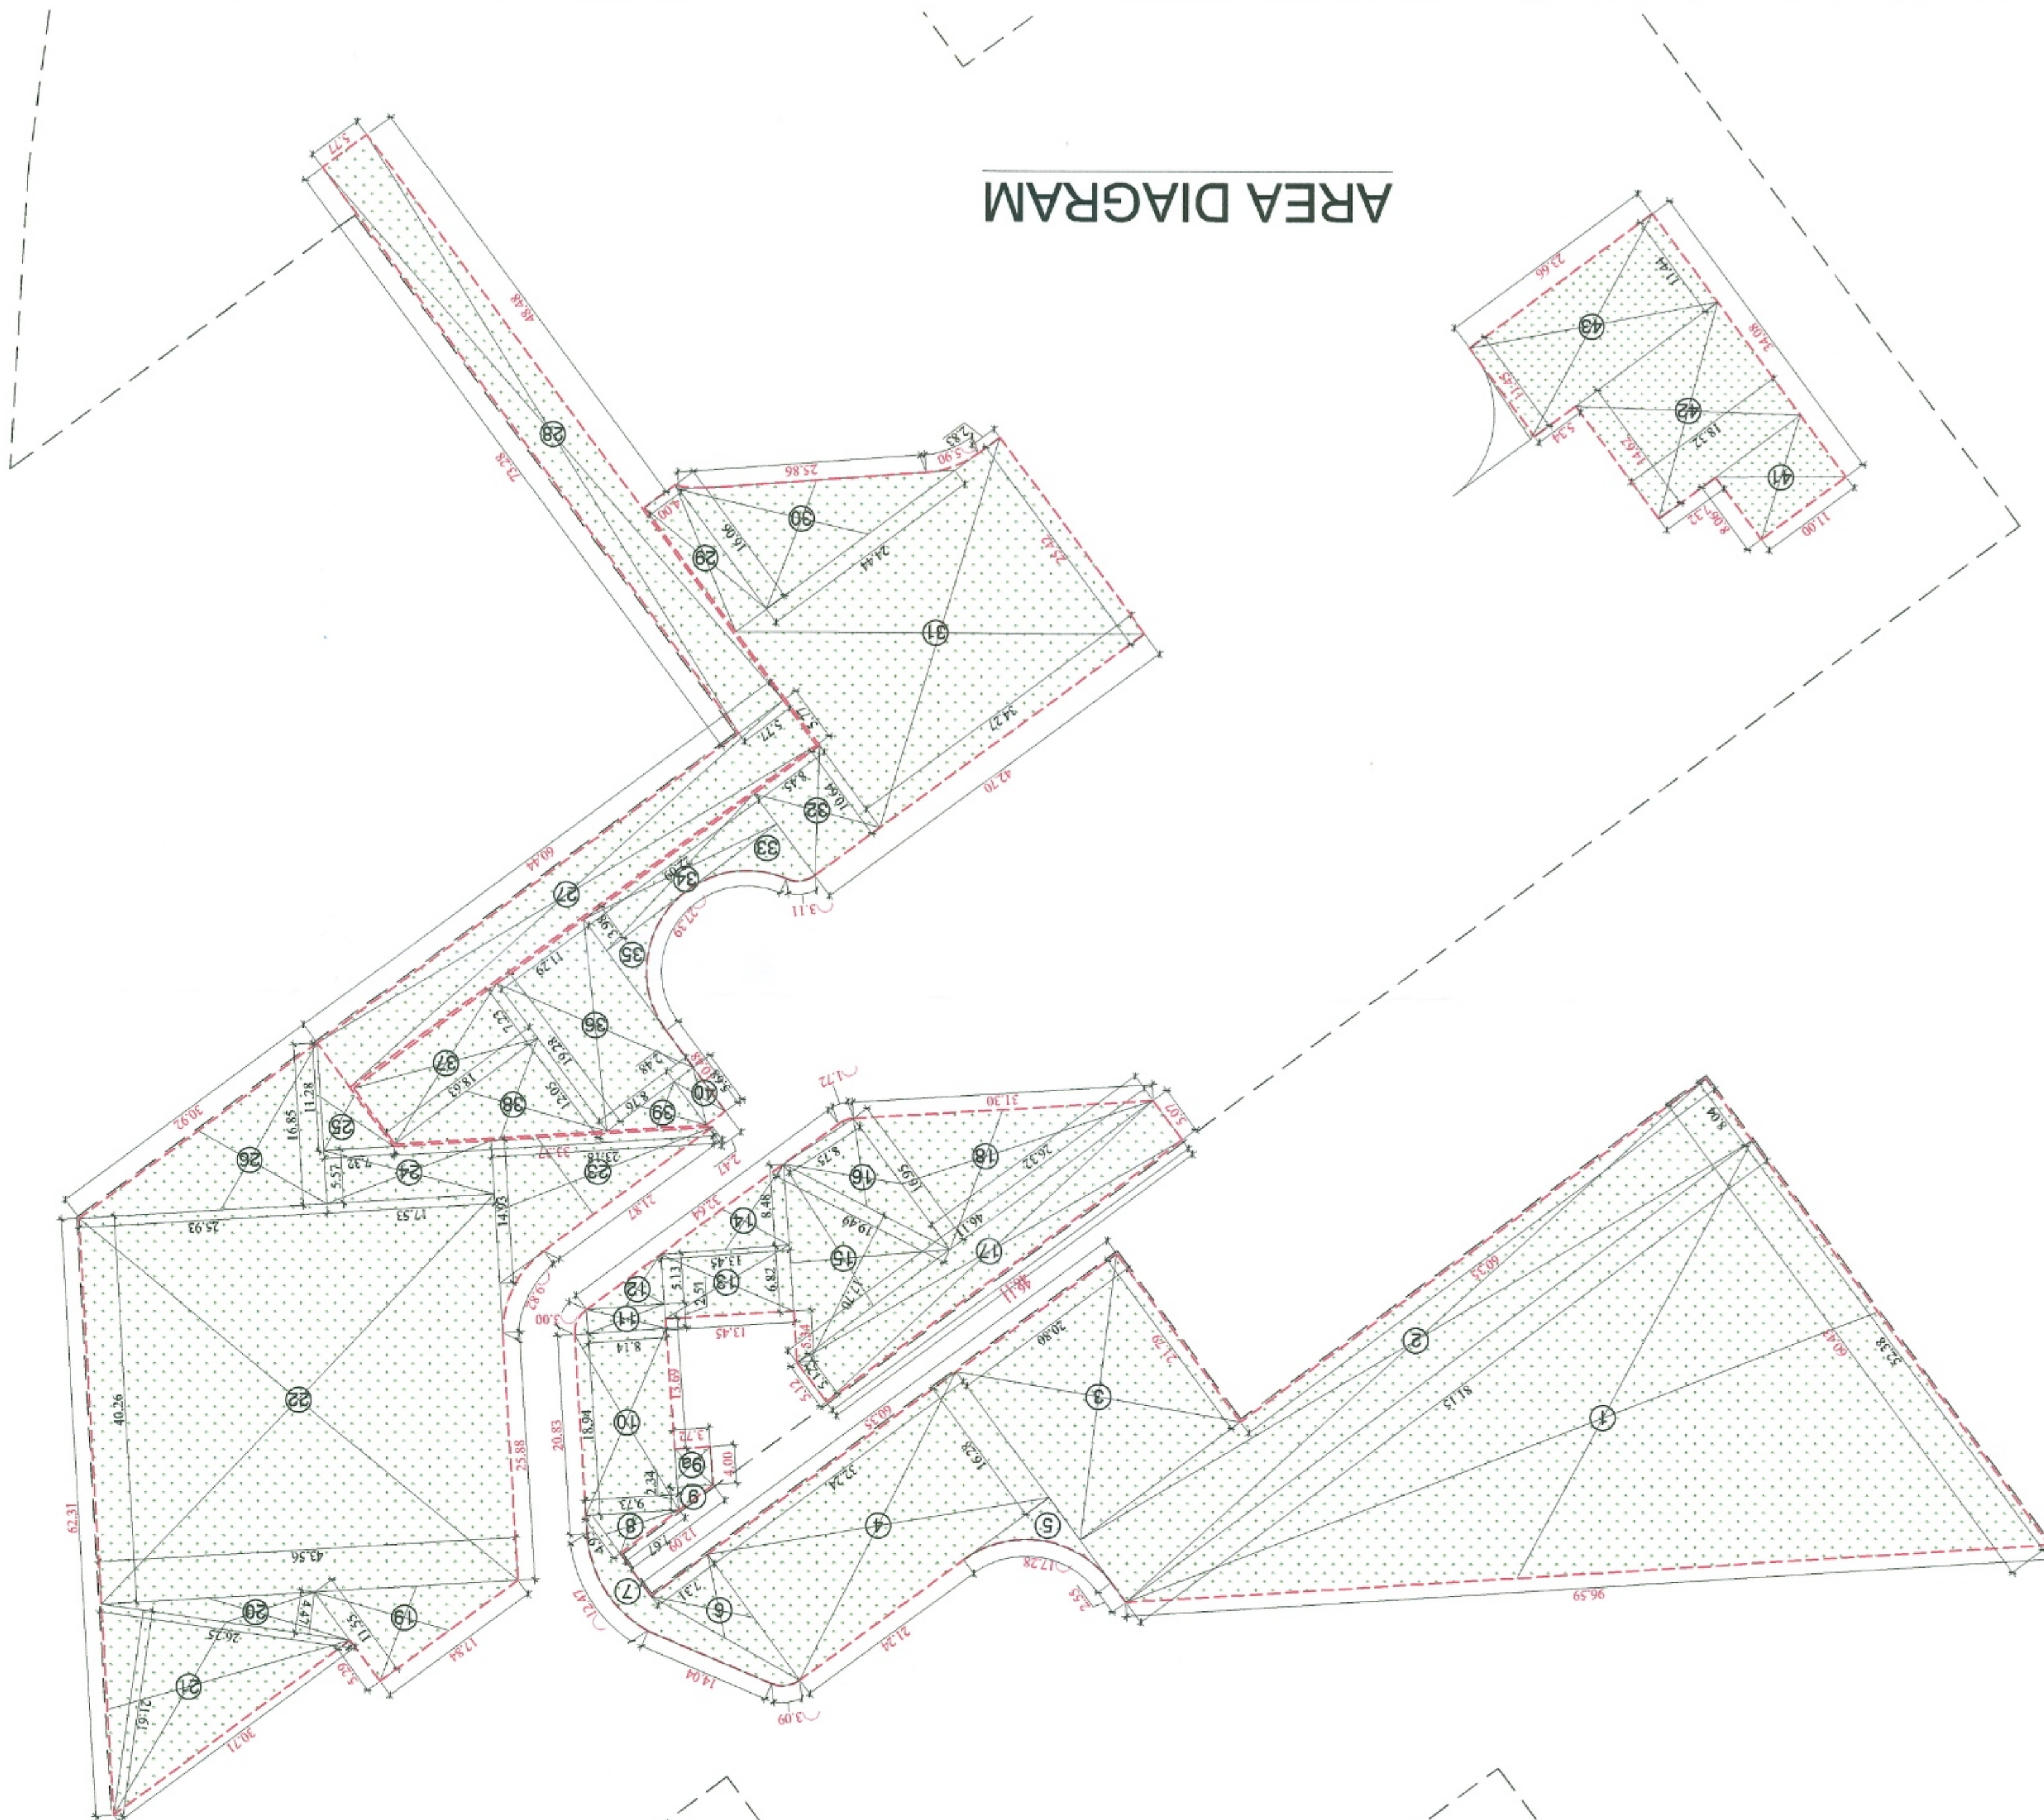

SITE PLAN

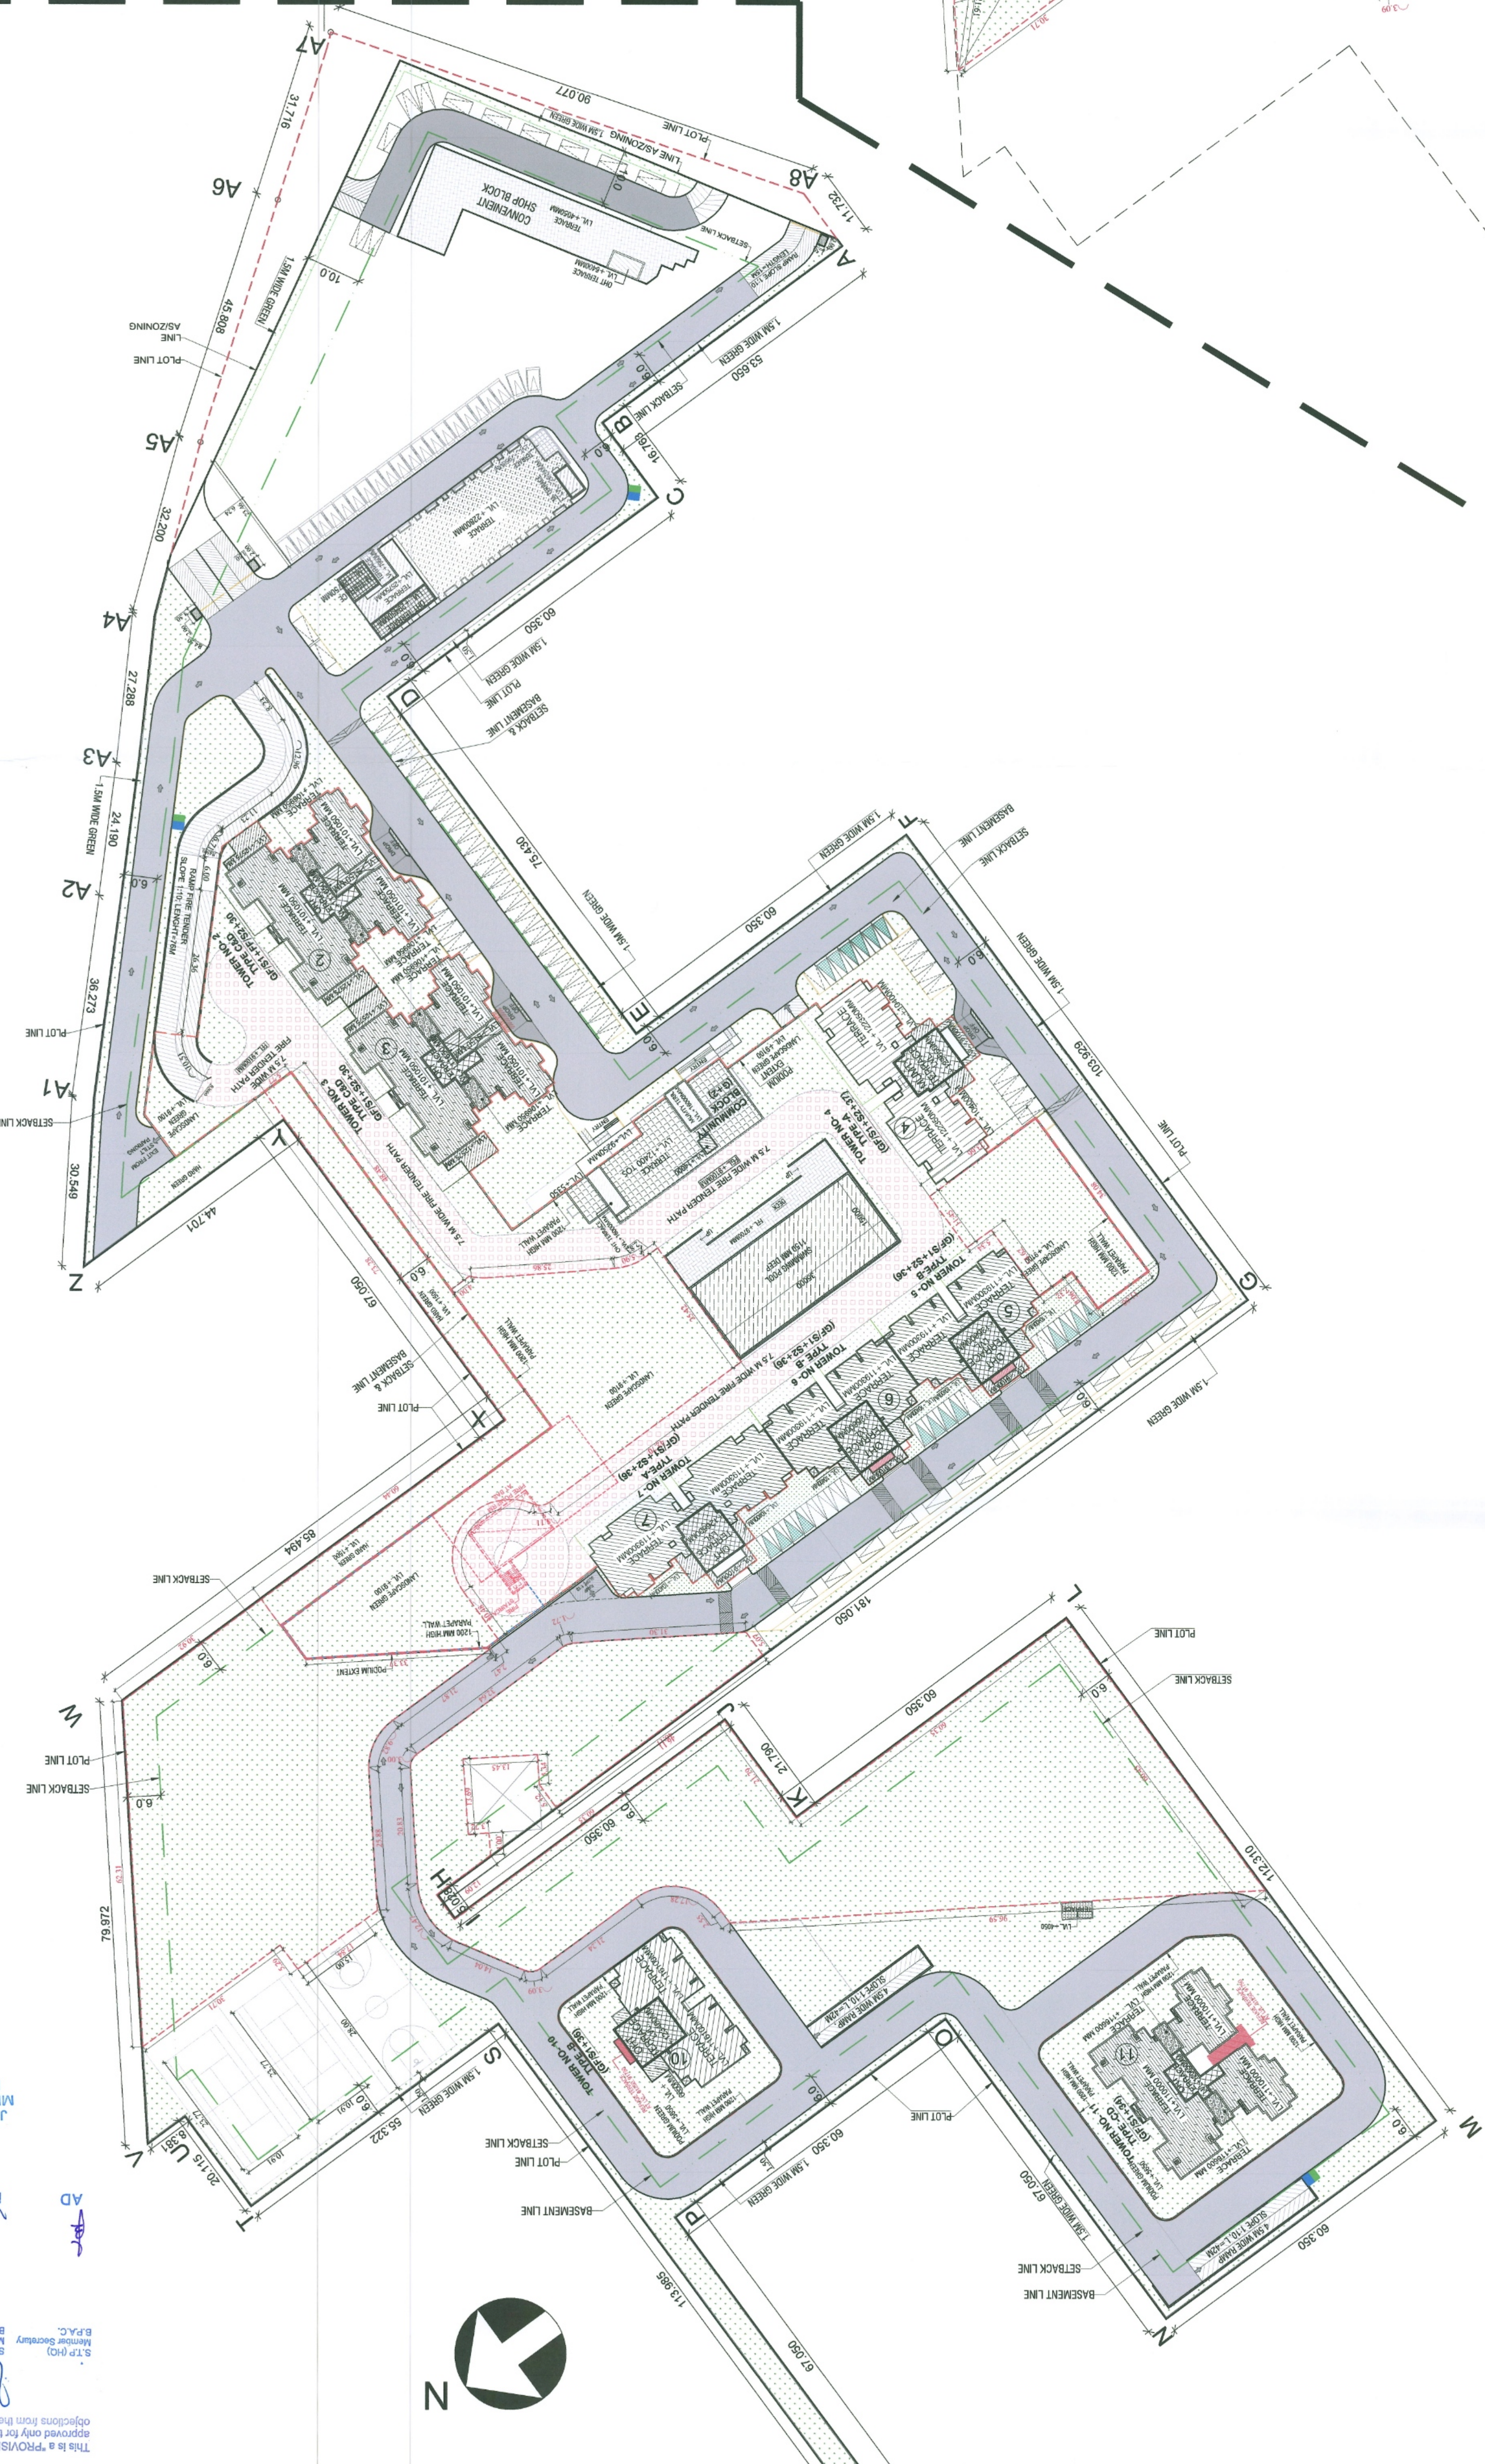

PROJECT:
REVISED BUILDING PLAN OF GROUP HOUSING COLONY
MEASURING 11.5875 ACRES(LICENCE NO. 37 OF 2013 DATED
03/6/2013) IN SECTOR-99A, GURGAON, MANESAR URBAN
COMPLEX BEING DEVELOPED BY
HASTA INFRASTRUCTURE PVT. LTD.

DRAWING TITLE:
GREEN AREA CALCULATION

DATE- 24.12.2025
SCALE- 1:500
SHEET NO.- 08

AUTHOR'S SIGN
Hasta Infrastructure Pvt Ltd
Authorised Signatory

ARCHITECT'S SIGN
At. Nityanand Chaudhary
CA/2016/73651

DRG. NO.
SP-1.5

Checked and found ok for P. to Health
(Internal) Service only subg
in forwarding letter No. 426/08
2-3/11/25

Superintending Engineer (H.O)
for Civil Engineering
25/11/25

AD
PA
ATP

MEMBER
B.P.C.
JDT (T)

objections from the general public
approved only for the purpose of having
This is a "PROVISIONAL BUILDING PLAN"