



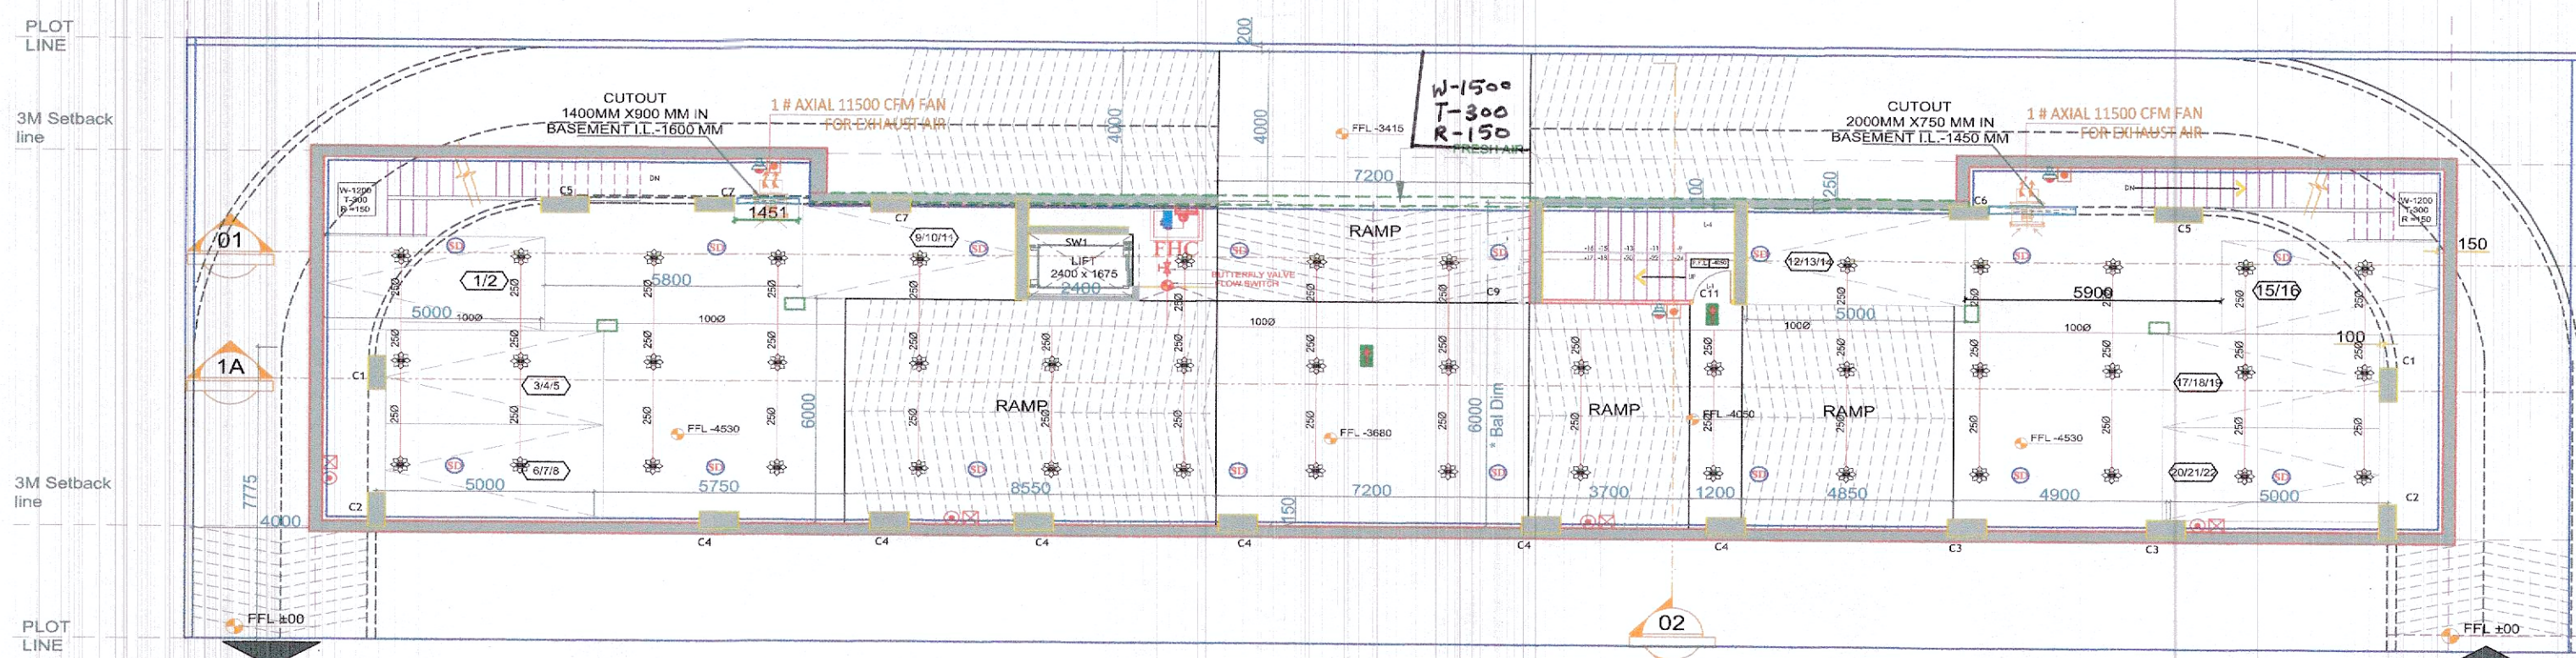

BASEMENT PLAN

SCALE: 1:100


FLOOR LEVEL: (+570)

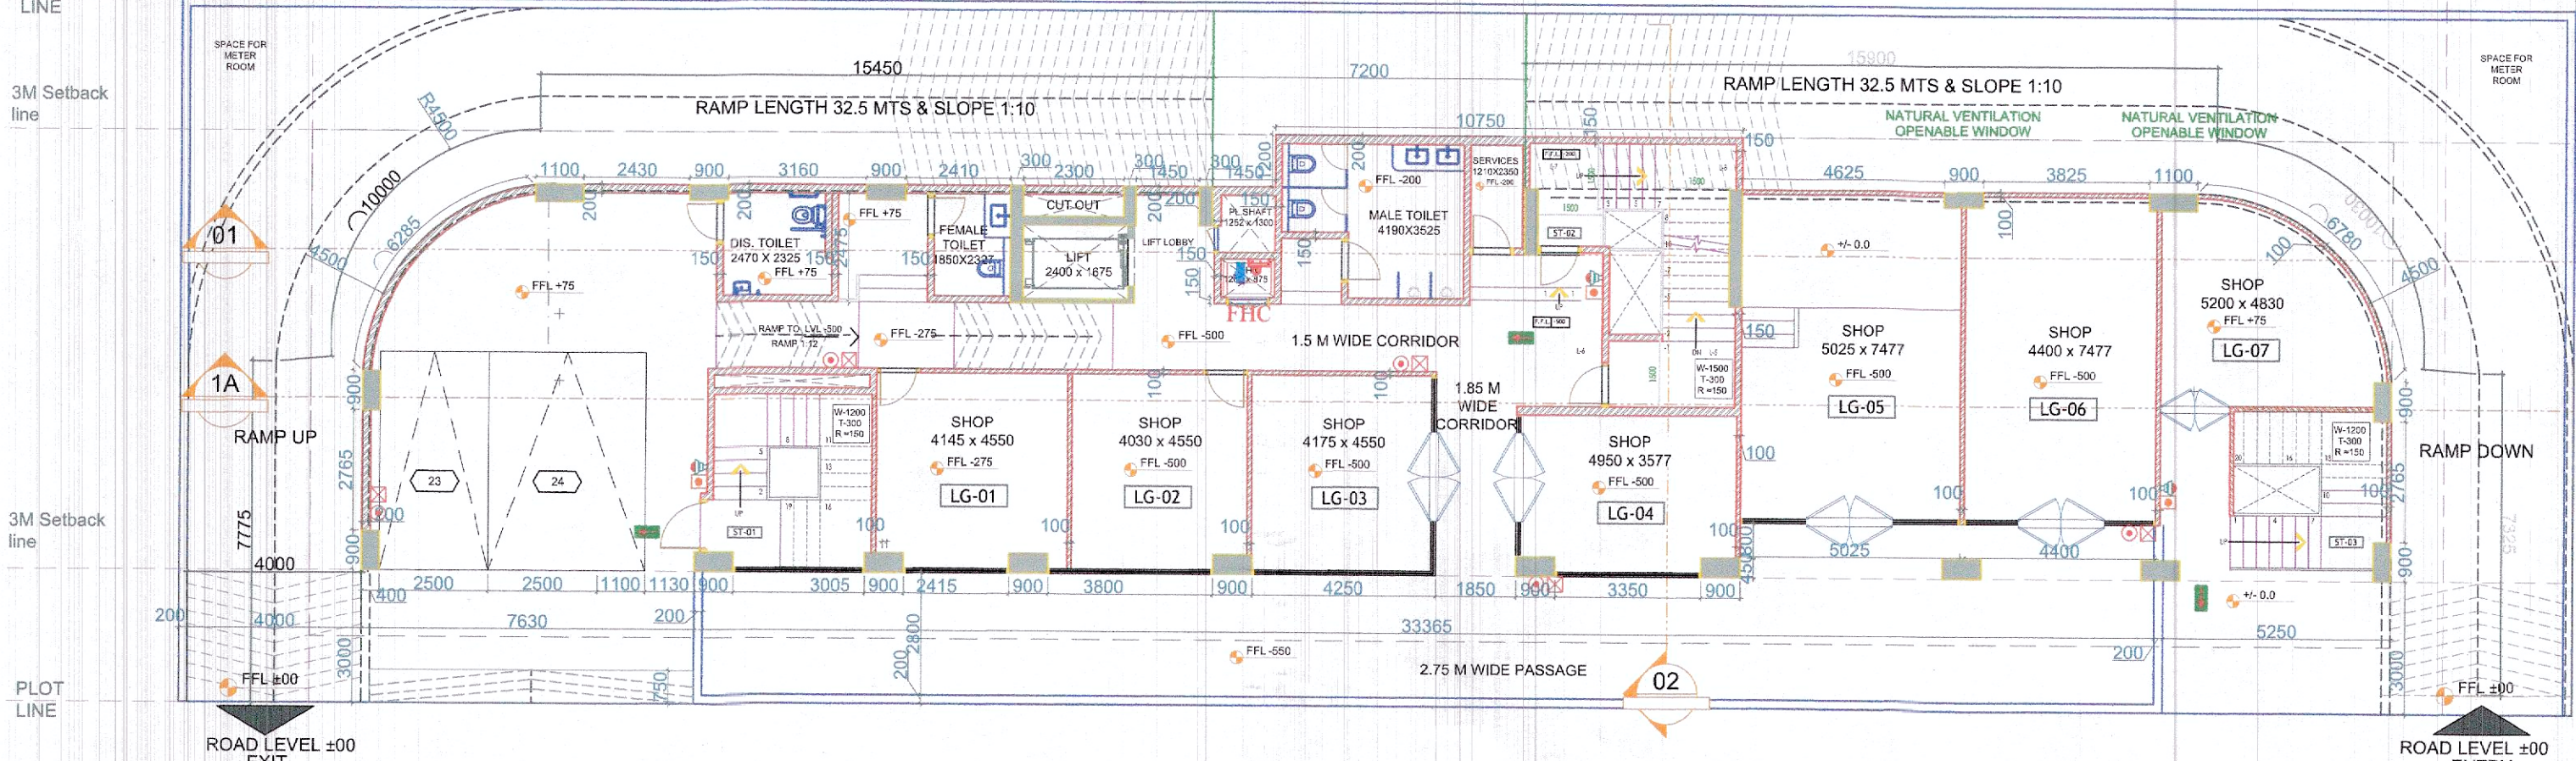

LOWER GROUND FLOOR PLAN

SCALE: 1:100


FLOOR LEVEL: (+200/-275/-500)

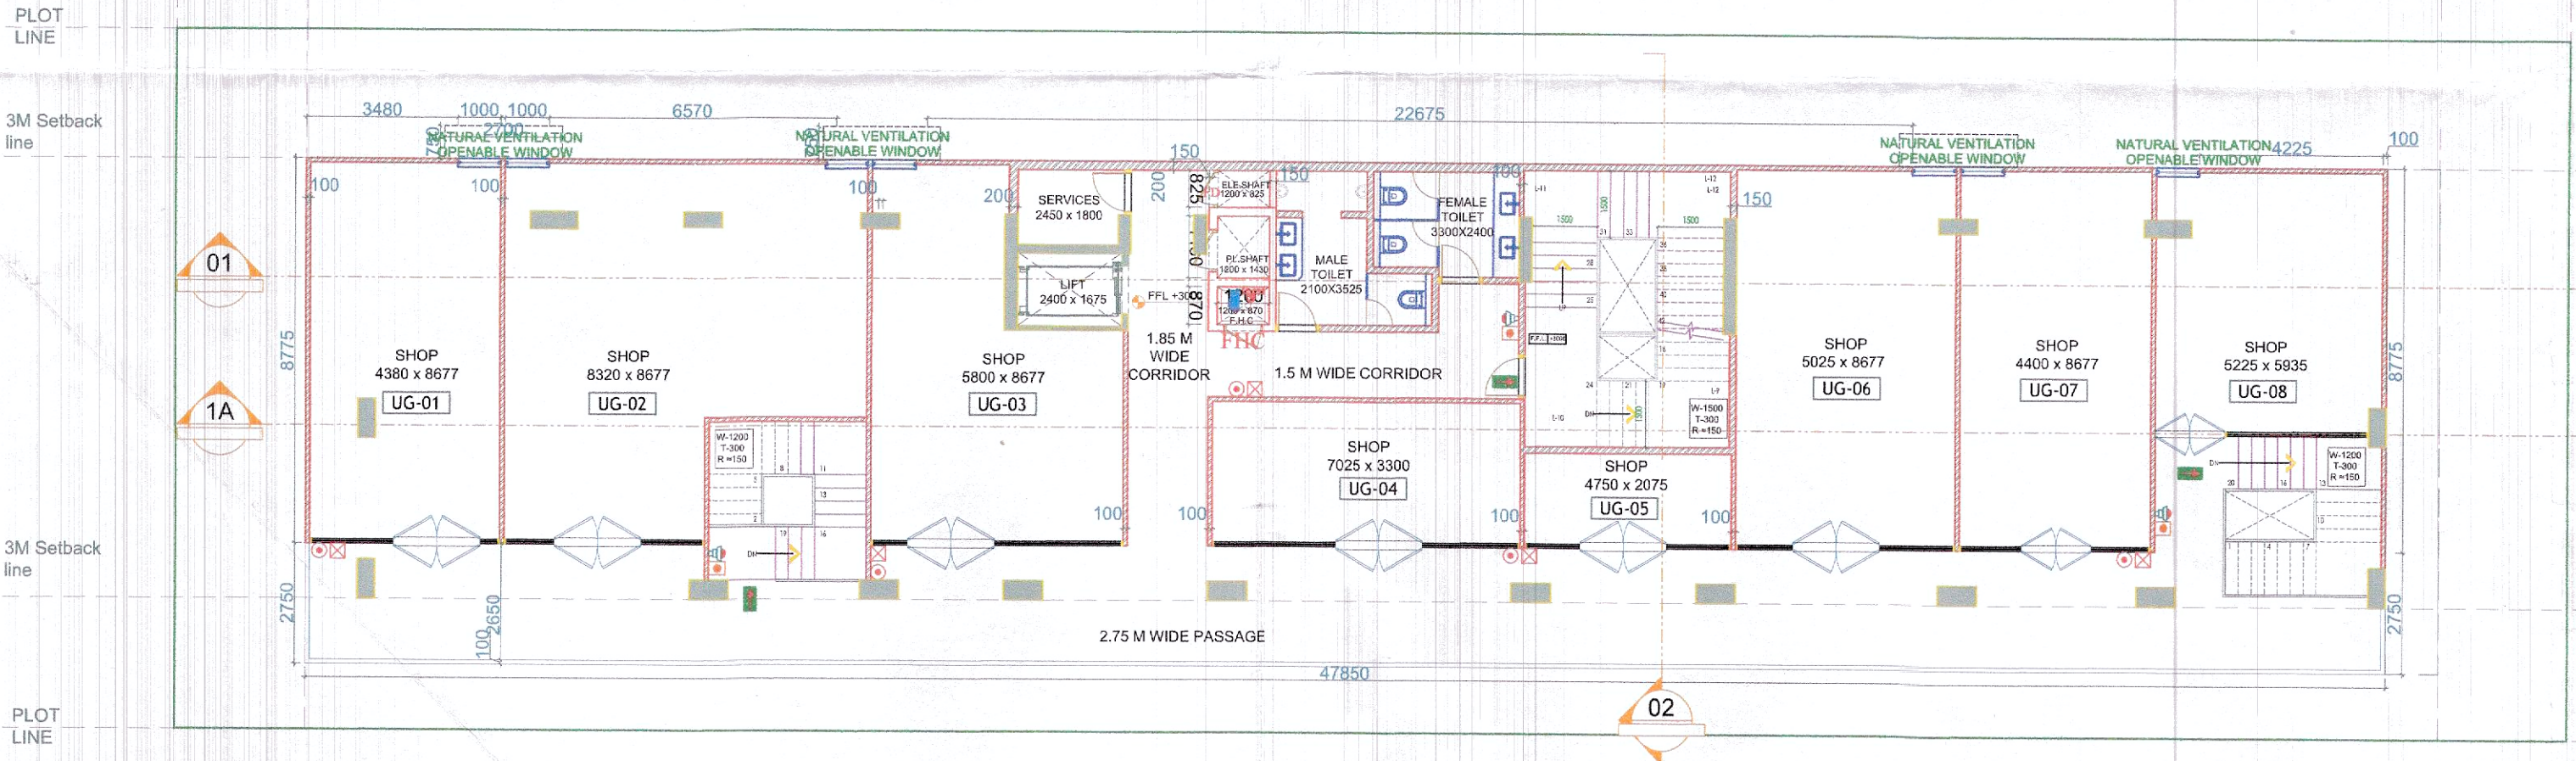

UPPER GROUND FLOOR PLAN

SCALE: 1:100


FLOOR LEVEL: (+300)

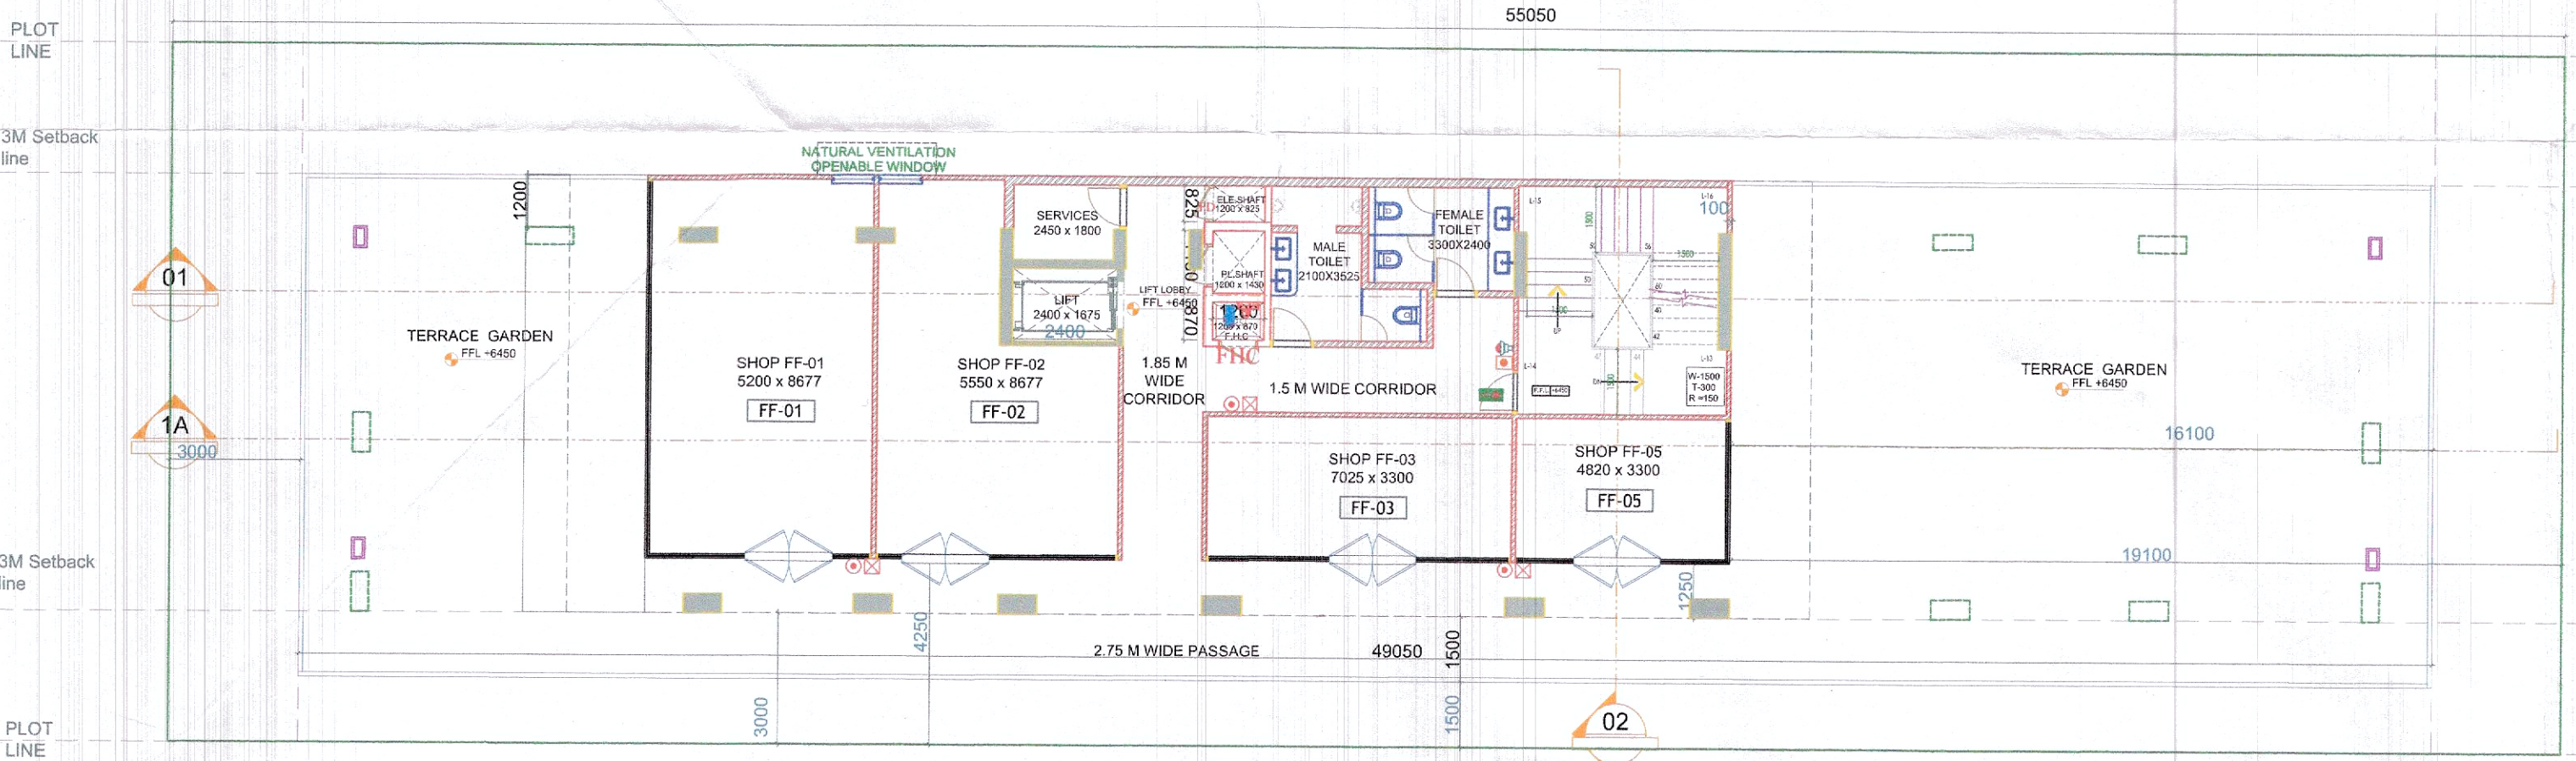

FIRST FLOOR PLAN


SCALE: 1:100

FLOOR LEVEL: (+645)

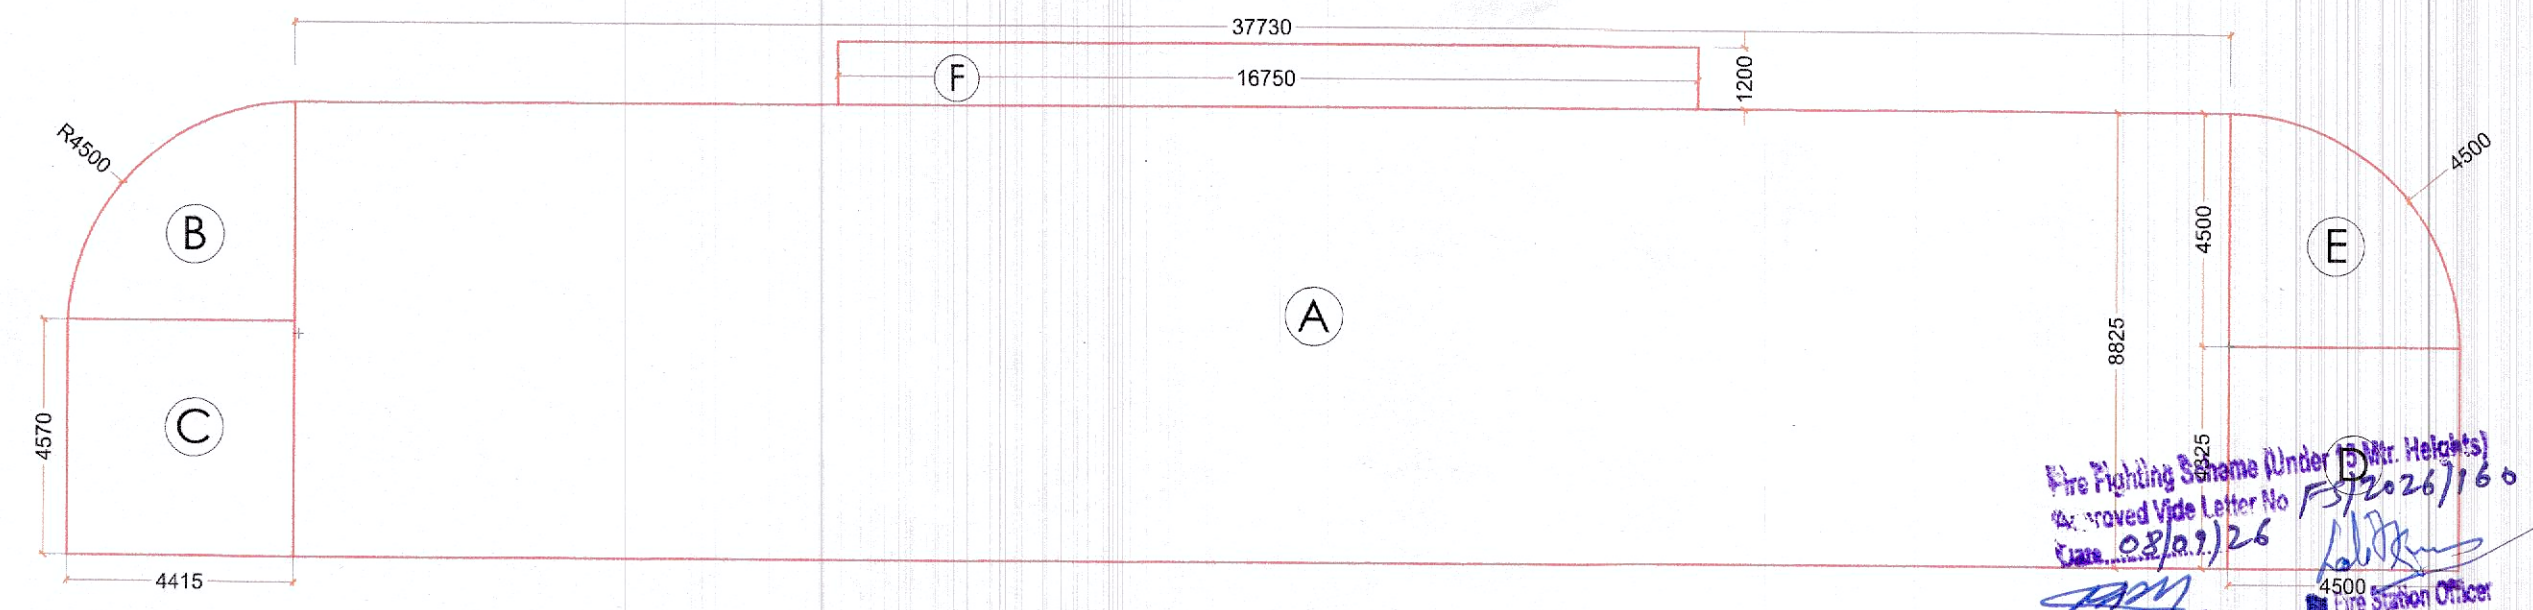


LOWER GROUND FLOOR AREA DIAGRAM

SCALE: 1:100

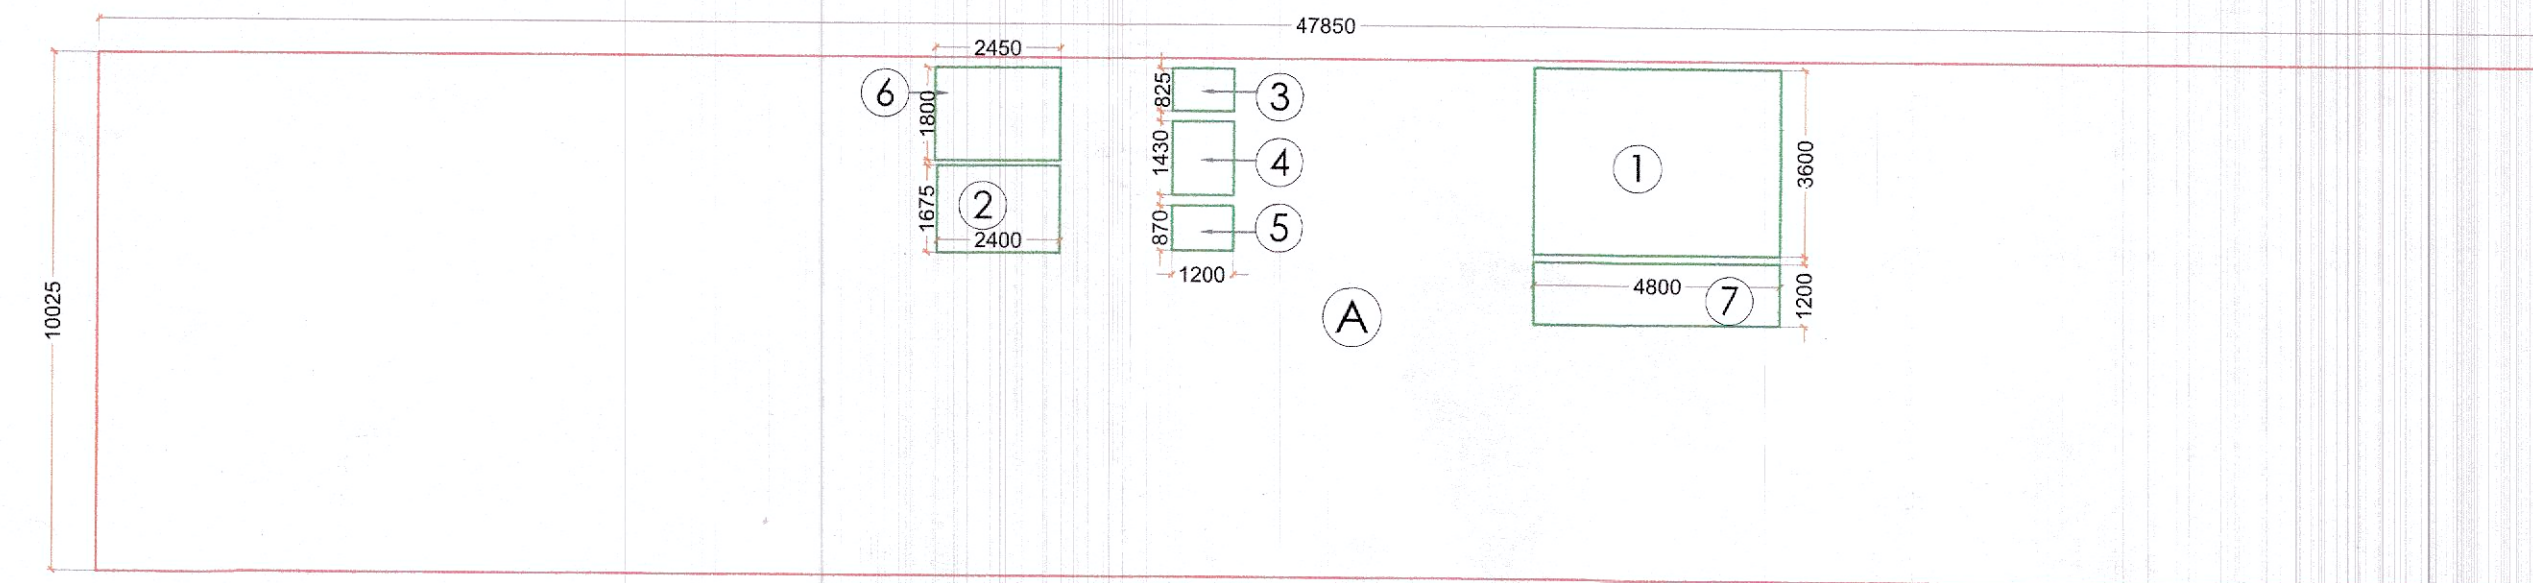

UPPER GROUND FLOOR AREA DIAGRAM / GROUND COVERAGE

SCALE: 1:100

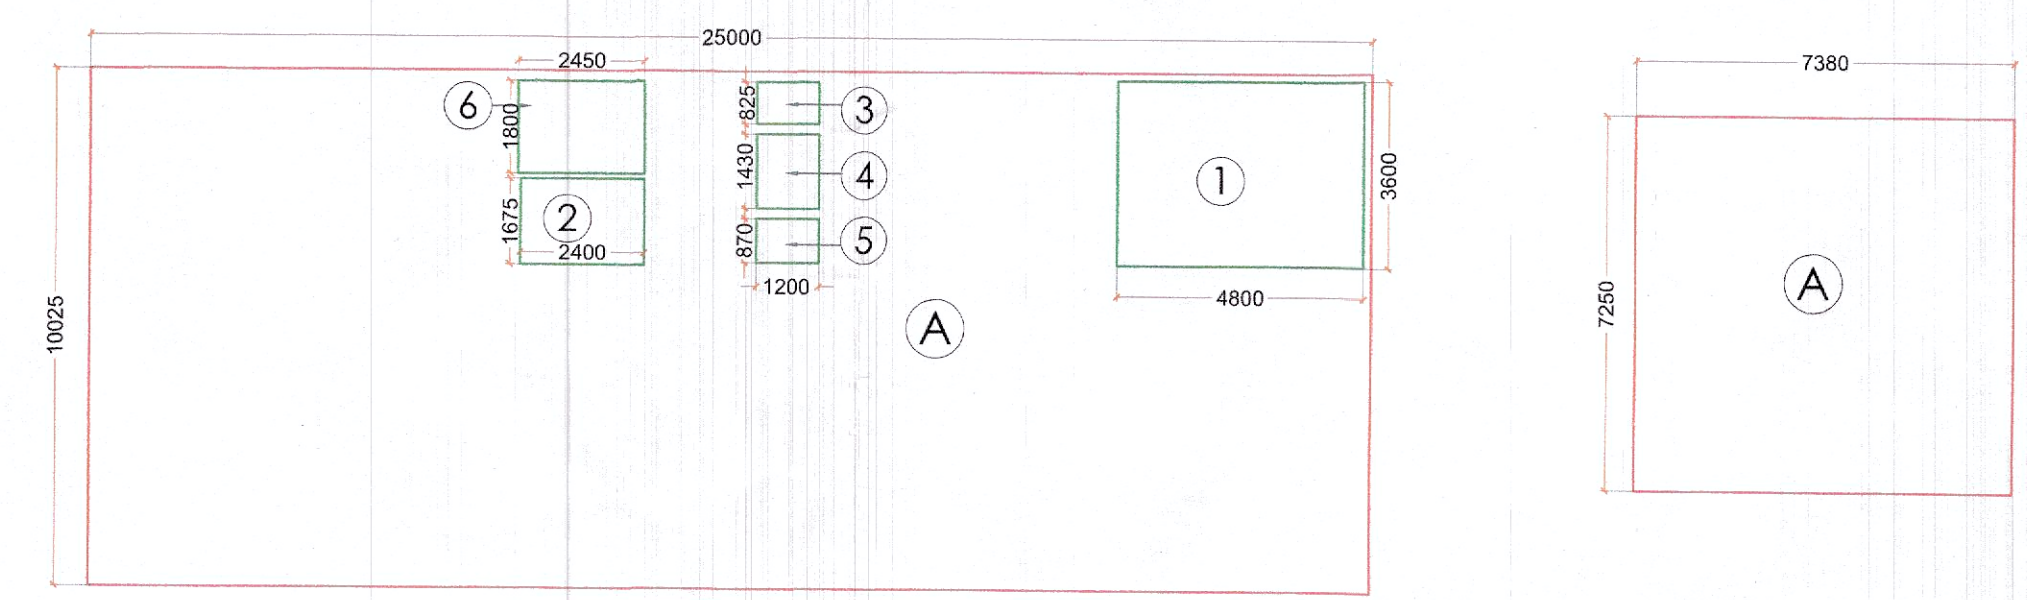


FIRST FLOOR AREA DIAGRAM

SCALE: 1:100


STILT PARKING AREA

SCALE: 1:150

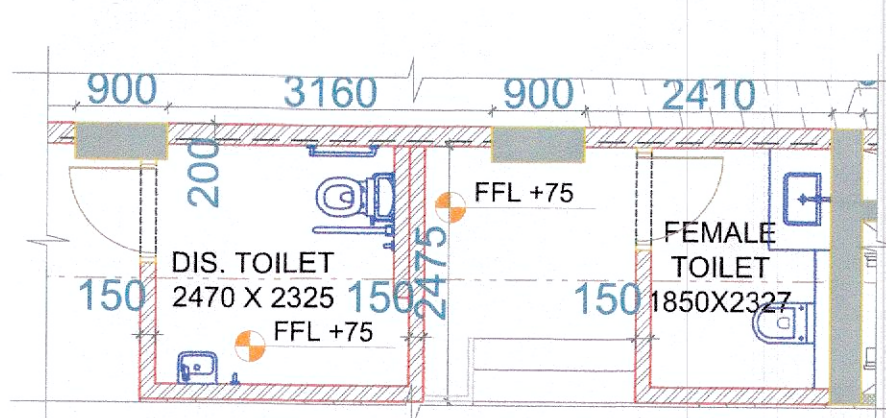


LOWER GROUND FLOOR TOILETS

SCALE: 1:50

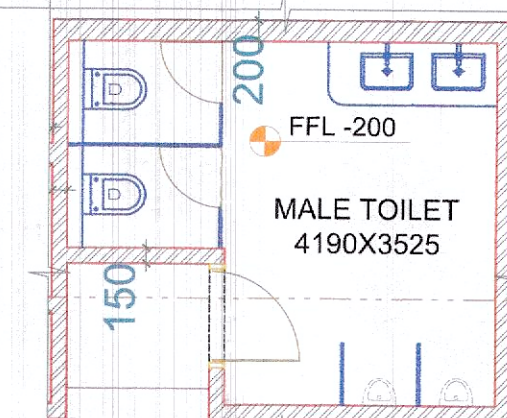


UPPER GROUND FLOOR TOILETS

SCALE: 1:50

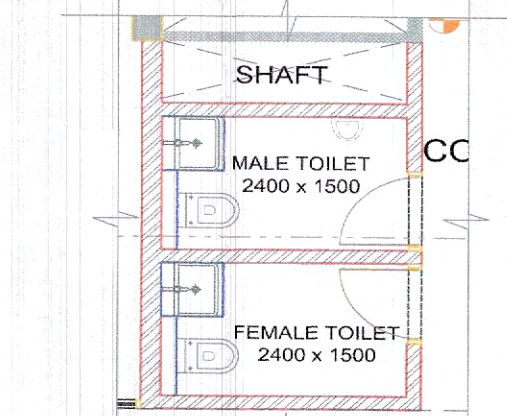

SECOND FLOOR TOILETS

SCALE: 1:50

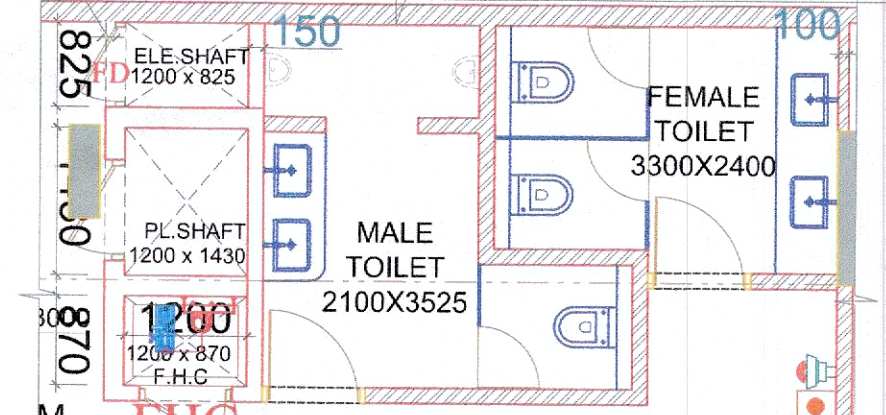

FIRST FLOOR TOILETS

SCALE: 1:50

DOOR WINDOW SCHEDULE									
TYPE	WIDTH	HEIGHT	FINISH	GLASS	GLASS	GLASS	GLASS	GLASS	GLASS
1	1000	2100	000	2100					
2	1000	2100	000	2100					
DOOR WINDOW SCHEDULE

SCALE: 1:100

it is Certified that These Drawings Are As Per Approved Drawing Approved By Competent Authority Vide:-.....

Letter No.-.....

Date :-

Except Two no. Staircase Added And Minor Changing As Per Fire Requirement.

SIGN. OF OWNER

SIGN. OF ARCHITECT

Valbhay Vashisth, Architect

Council of Architecture

Registration. No. CA/2007/41326

Valbhay Vashisth, Architect

Council of Architecture

Registration. No. CA/2007/41326

