

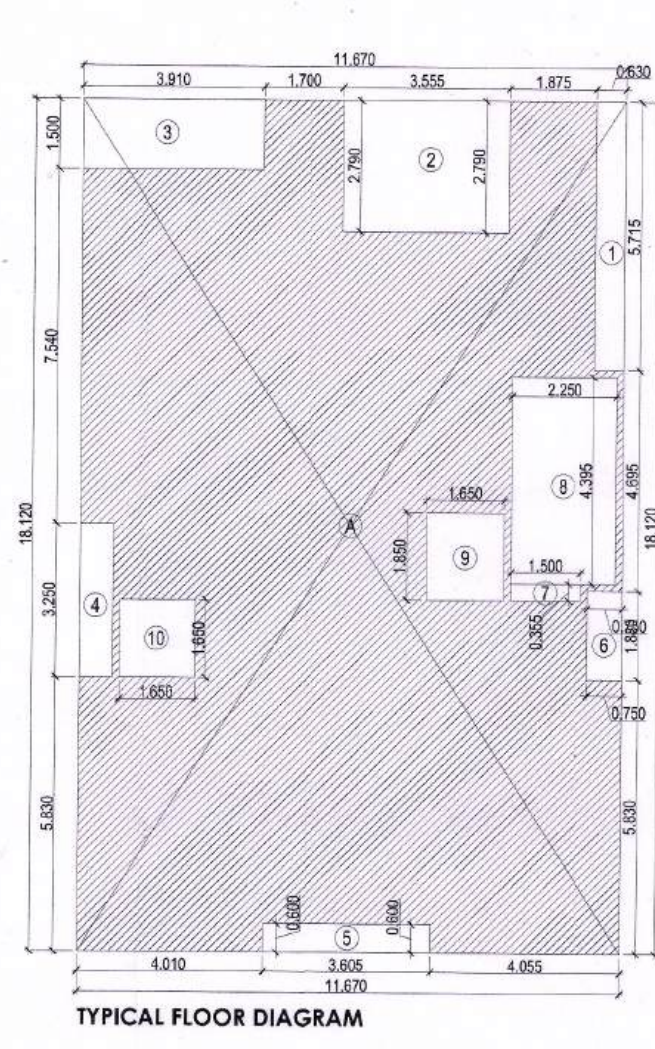
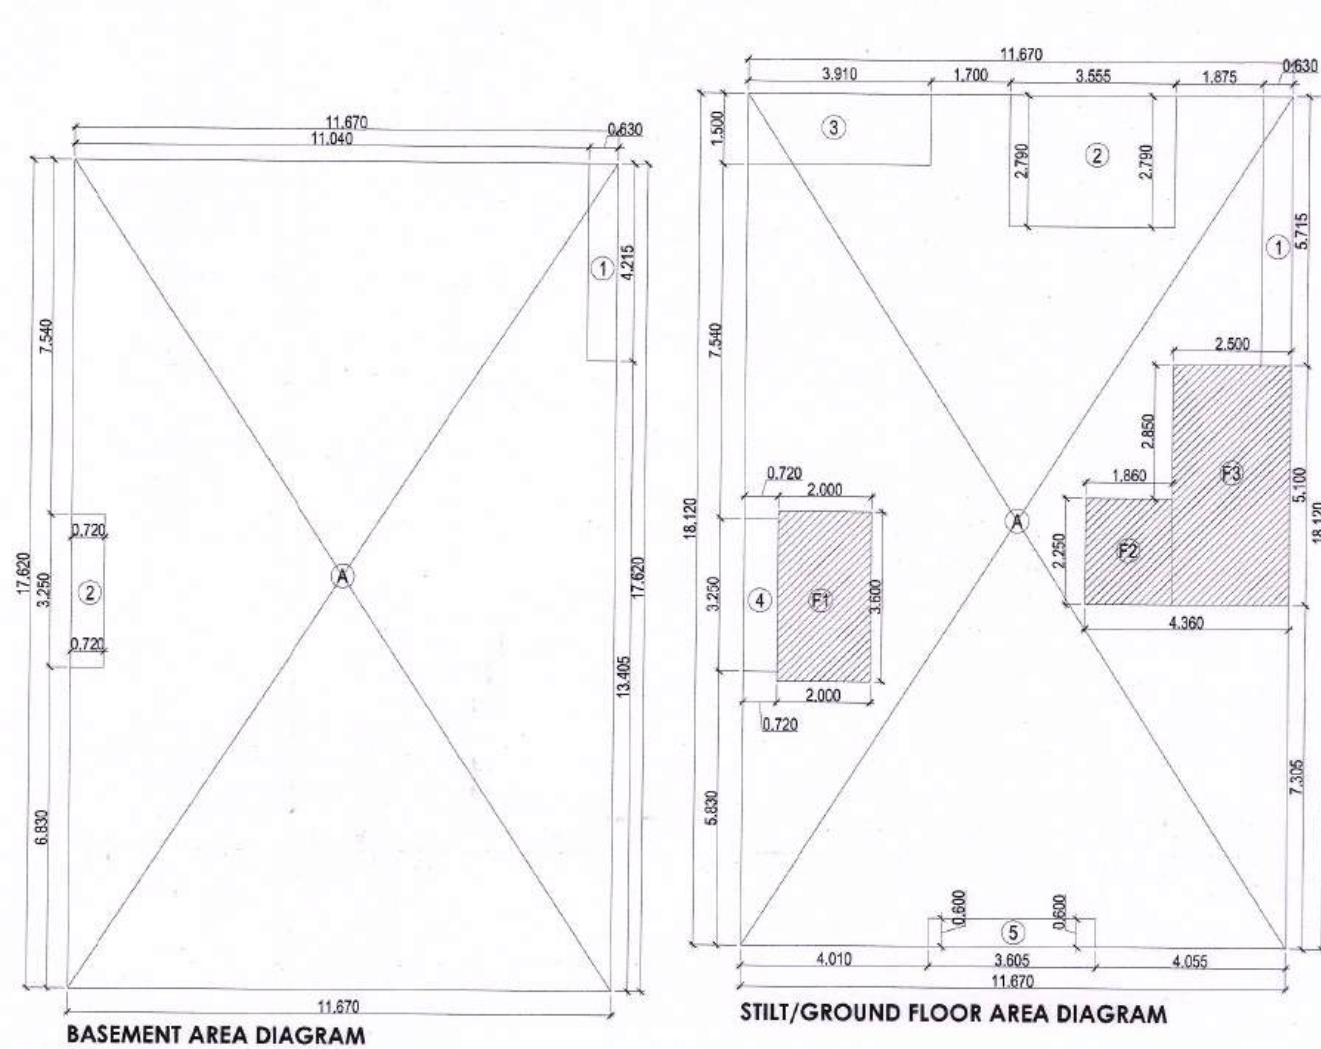
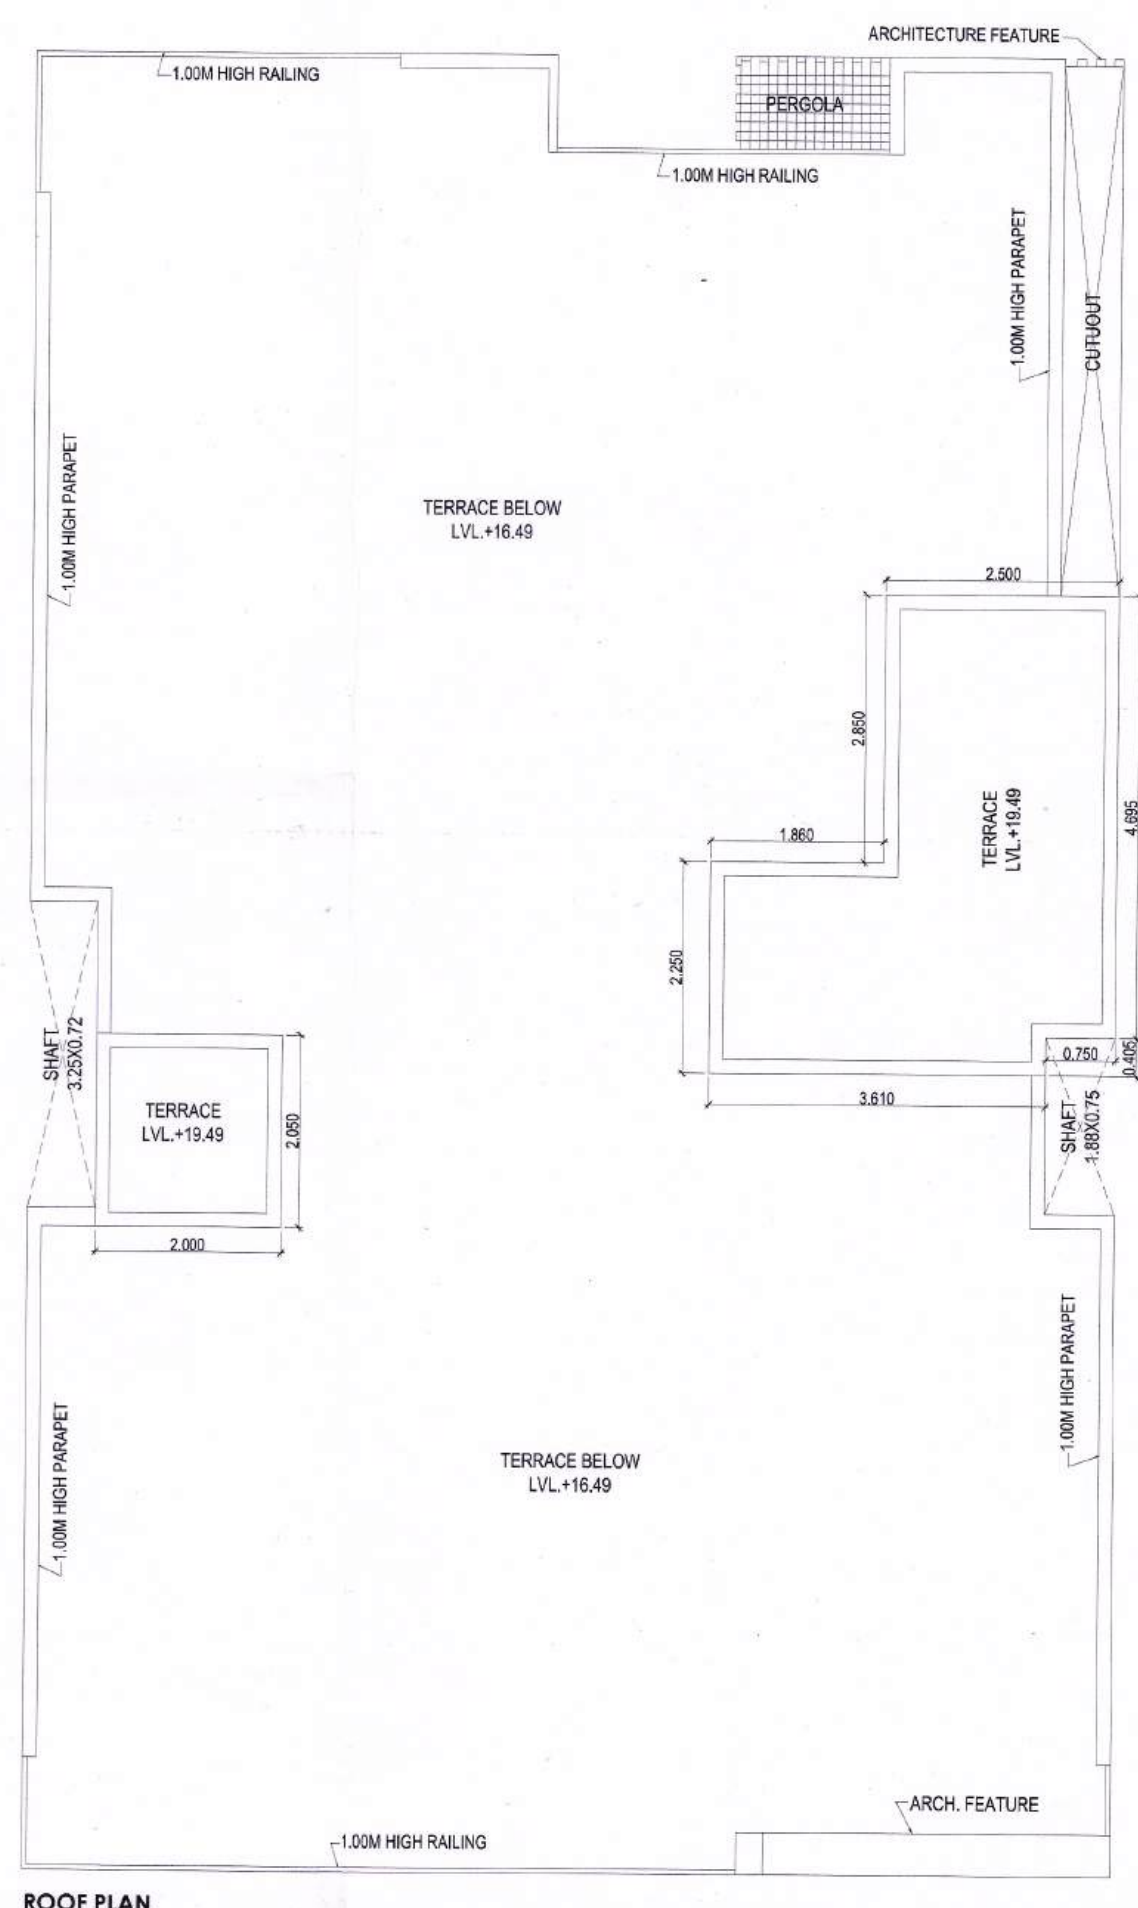
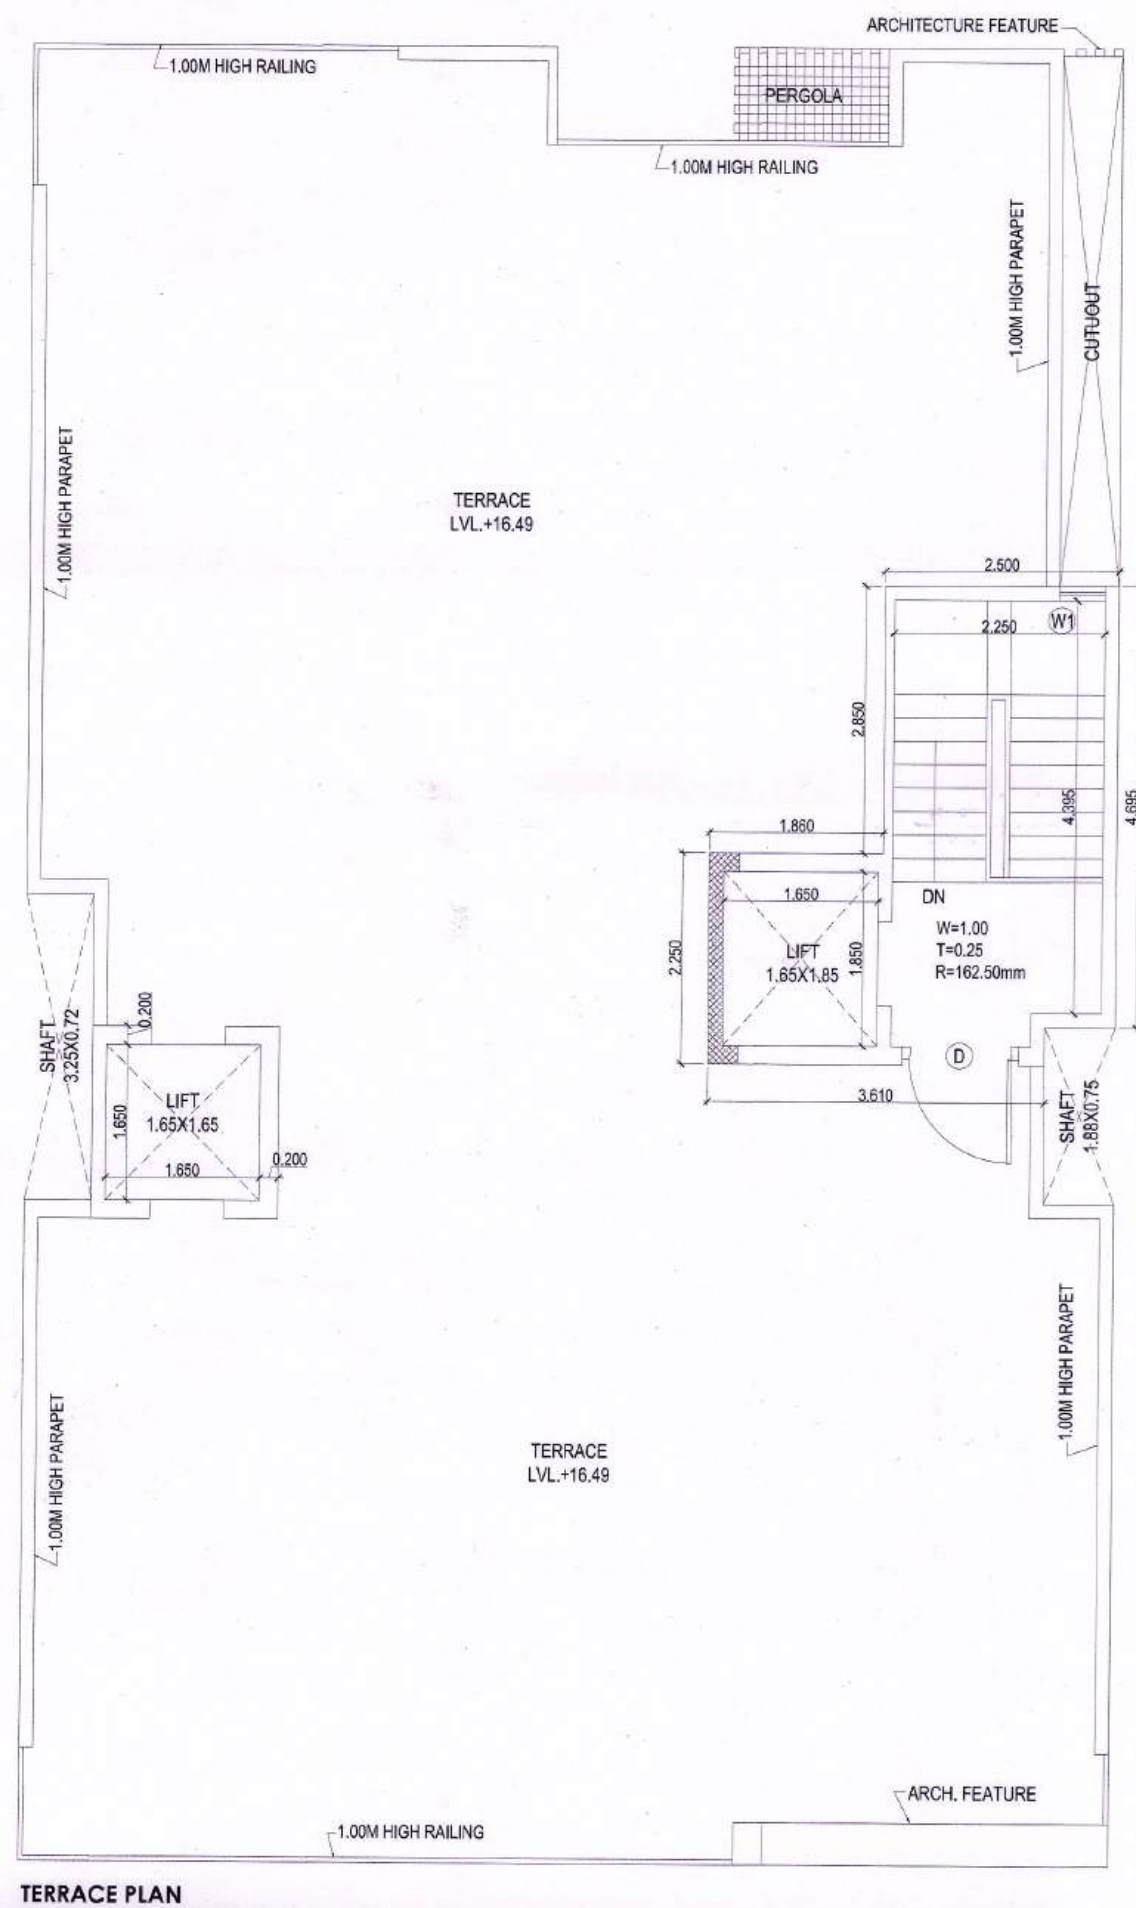
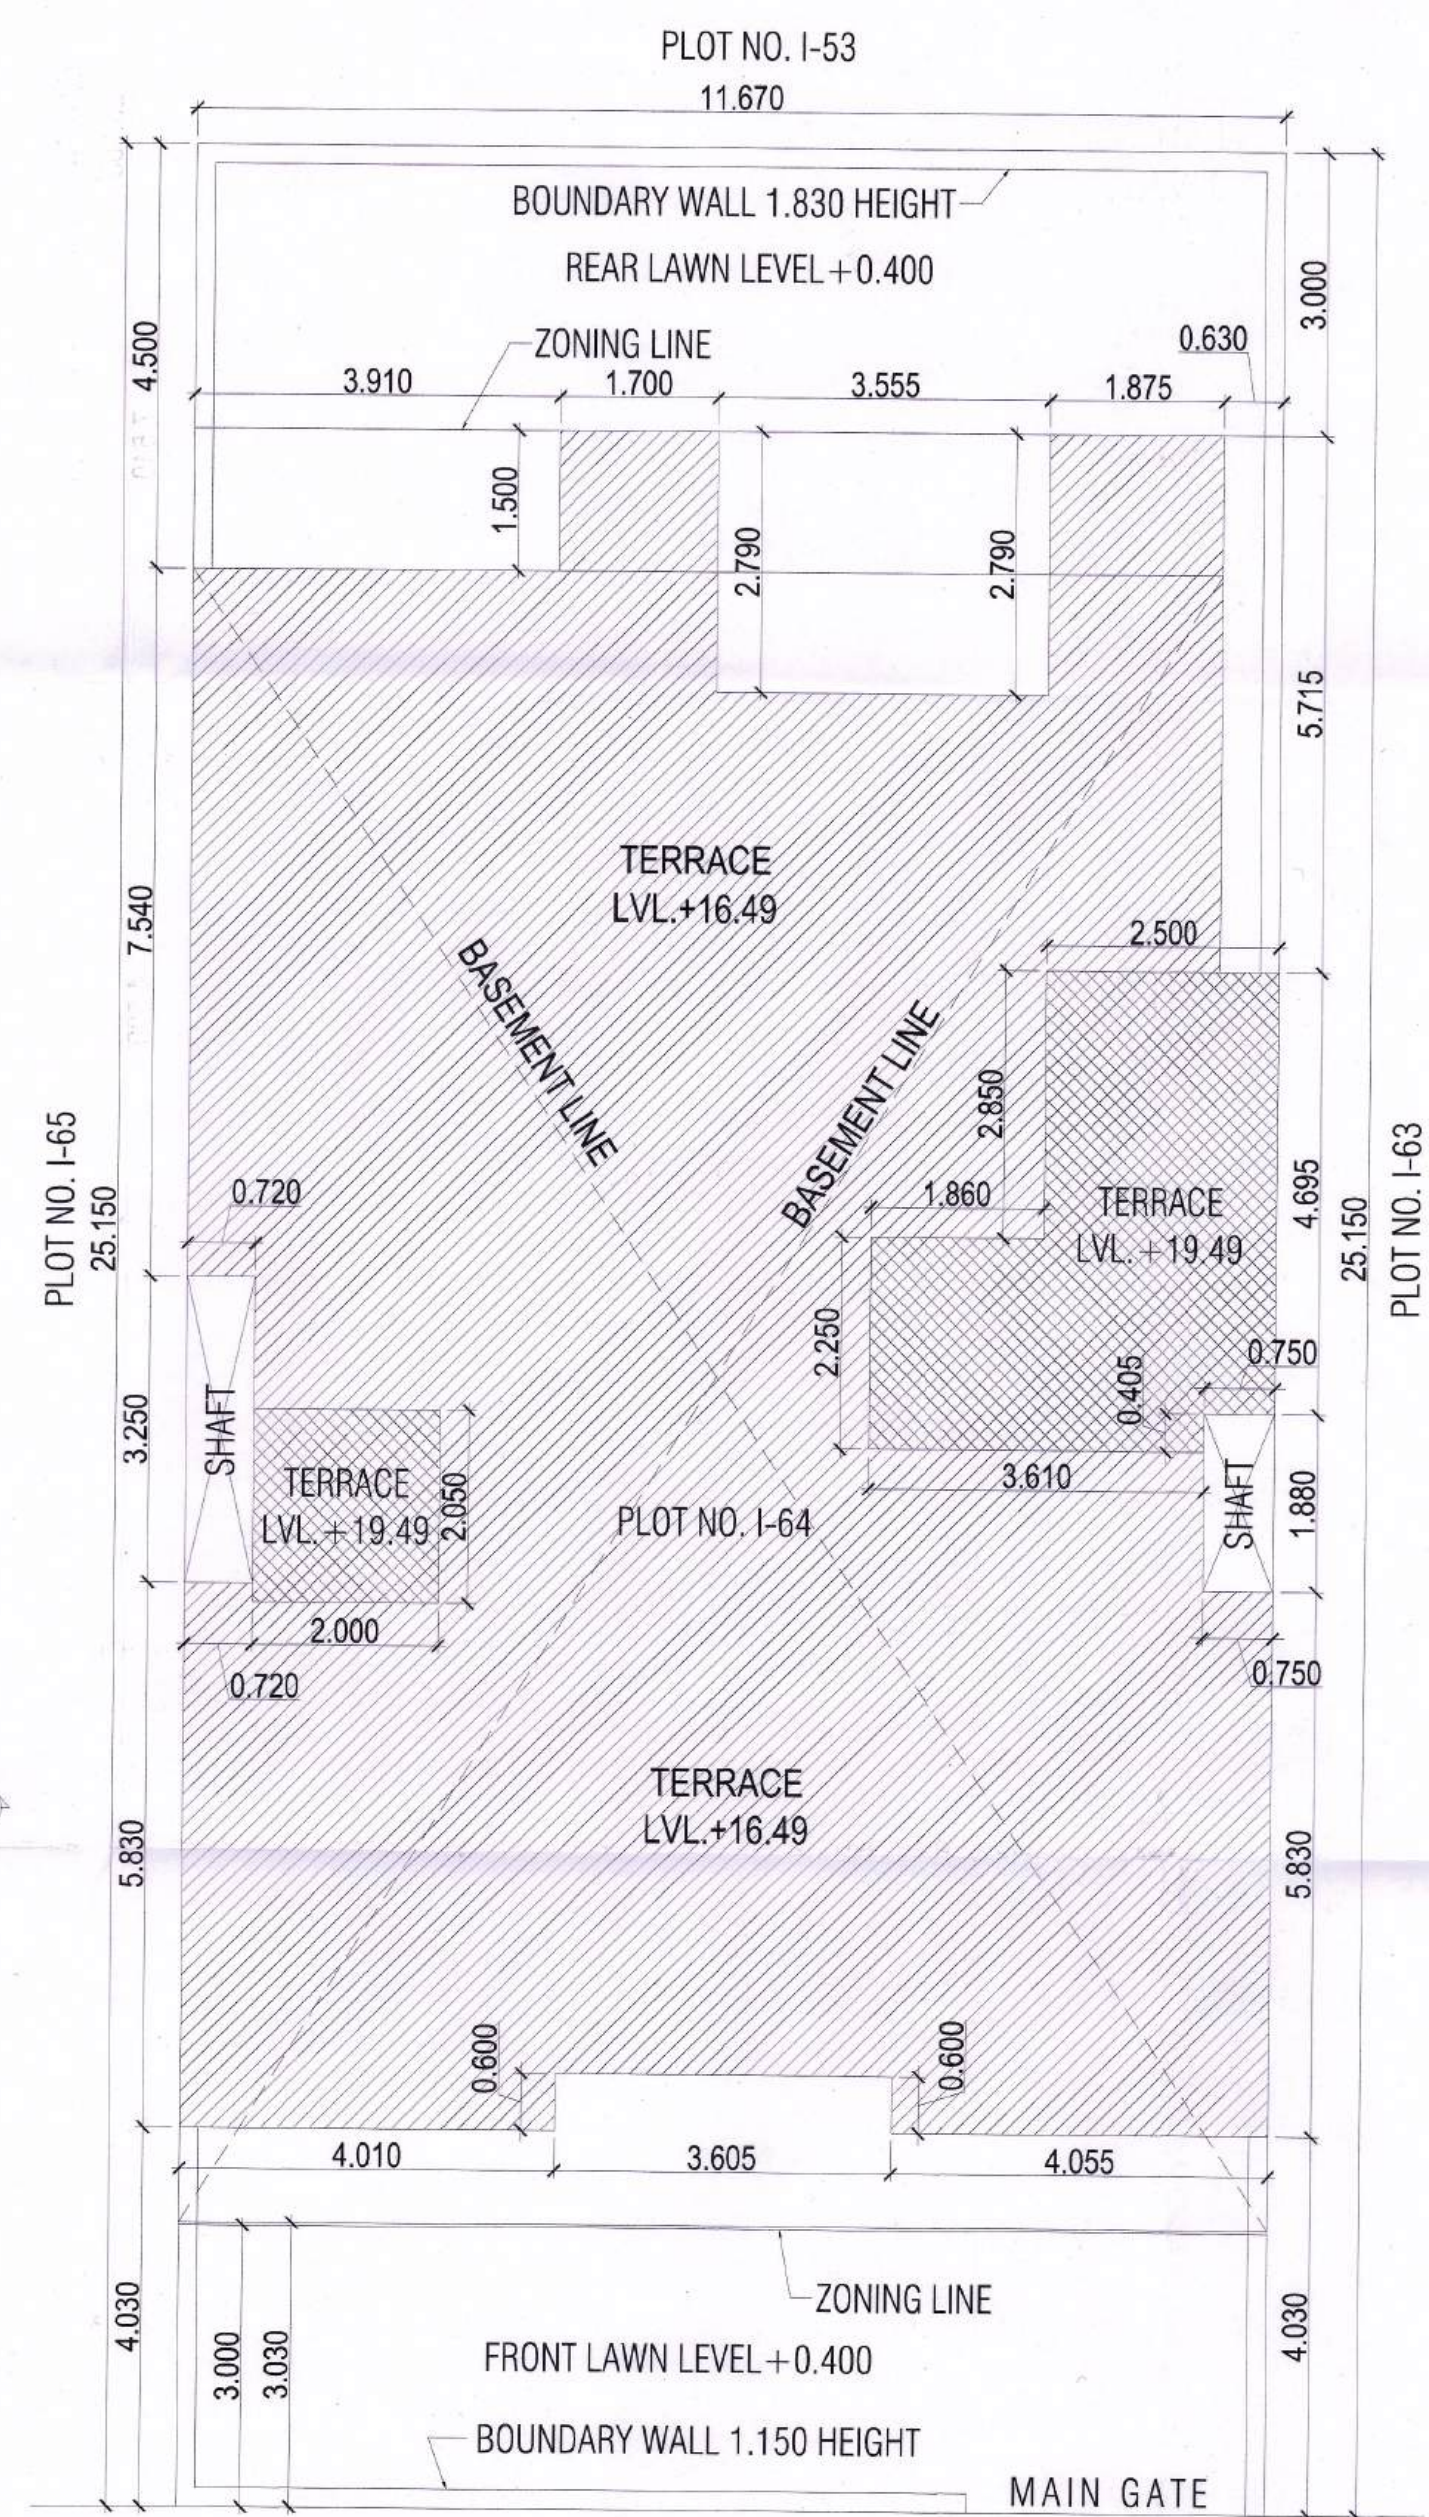


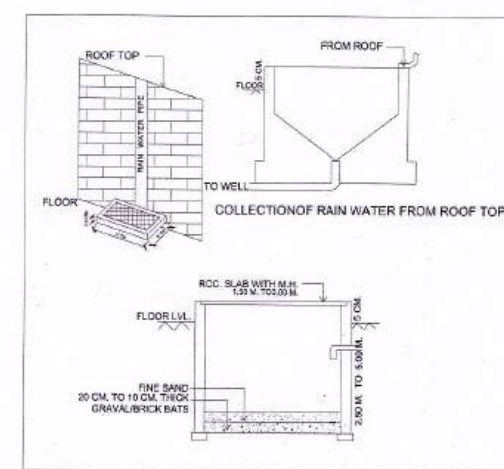

DOOR WINDOW SCHEDULE						
Sr. No.	TYPE	WIDTH	HEIGHT	CILL	LINTEL	
1	D	1.250	2.40		2.40	
2	D1	1.000	2.40		2.40	
3	D2	0.80	2.40		2.40	
4	D3	0.75	2.40		2.40	
5	SD	3.00	2.40		2.40	
6	DW	1.75	2.40		2.40	
7	DW1	1.425	2.40	0.90	2.40	
8	W	0.74	1.50	0.60	2.40	
9	W1	0.48	1.50	0.60	2.40	
10	V	0.60	1.20	1.20	2.40	
11	V1	0.57	1.20	1.20	2.40	
12	GL	4.00	2.40	00	2.40	
13	GL1	2.735	2.40	00	2.40	
14	OP	0.80	2.40	00	2.40	

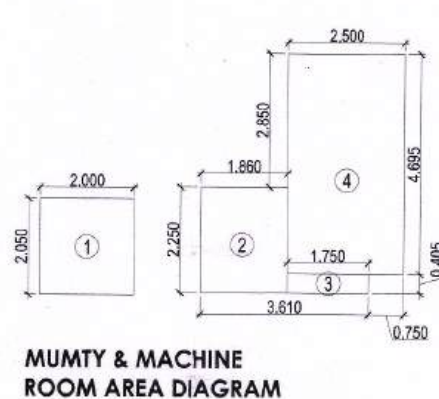

TOTAL PLOT AREA = 11.67X3.55	293.501	SQMT.
PERM. F.A.R. @ 1.80%	381.551	SQMT.
TOTAL PERMISSIBLE FAR WITH PURCHASABLE @ 2.40%	704.401	SQMT.
PERMISSIBLE GROUND COVERAGE @ 60%	193.730	SQMT.

GROUND COVERAGE AREA DETAILS				
A	1	11.670	18.120	1
TOTAL ADDITIONS (X)				211.460
TOTAL DEDUCTIONS (Y)				211.460
TOTAL GROUND COVERAGE (X - Y)				0.000

PROPOSED COVERED AREA ON STILT/GROUND FLOOR				
Sr. No.	COEFF.	WIDTH	LENGTH	NOS.
1	1	11.670	17.500	1
TOTAL ADDITIONS (X)				201.625
TOTAL DEDUCTIONS (Y)				201.625
TOTAL BASEMENT AREA (X - Y)				0.000

PROPOSED COVERED AREA ON STILT/GROUND FLOOR				
Sr. No.	COEFF.	WIDTH	LENGTH	NOS.
1	1	11.670	18.120	1
TOTAL ADDITIONS (X)				211.460
TOTAL DEDUCTIONS (Y)				211.460
TOTAL BASEMENT AREA (X - Y)				0.000

PROPOSED COVERED AREA ON FIRST FLOOR				
Sr. No.	COEFF.	WIDTH	LENGTH	NOS.
1	1	11.670	18.120	1
TOTAL ADDITIONS (X)				211.460
TOTAL DEDUCTIONS (Y)				211.460
TOTAL BASEMENT AREA (X - Y)				0.000

PROPOSED COVERED AREA ON SECOND FLOOR				
Sr. No.	COEFF.	WIDTH	LENGTH	NOS.
1	1	11.670	18.120	1
TOTAL ADDITIONS (X)				211.460
TOTAL DEDUCTIONS (Y)				211.460
TOTAL BASEMENT AREA (X - Y)				0.000

PROPOSED COVERED AREA ON THIRD FLOOR				
Sr. No.	COEFF.	WIDTH	LENGTH	NOS.
1	1	11.670	18.120	1
TOTAL ADDITIONS (X)				211.460
TOTAL DEDUCTIONS (Y)				211.460
TOTAL BASEMENT AREA (X - Y)				0.000




PROPOSED COVERED AREA ON FOURTH FLOOR				
Sr. No.	COEFF.	WIDTH	LENGTH	NOS.
1	1	11.670	18.120	1
TOTAL ADDITIONS (X)				211.460
TOTAL DEDUCTIONS (Y)				211.460
TOTAL BASEMENT AREA (X - Y)				0.000

TOTAL PROPOSED FAR ON ALL FLOOR				
7	1	1.500	0.955	4
8	1	2.250	4.395	4
9	1	1.650	1.850	4
10	1	1.650	1.650	4
TOTAL AREA				28.731

TOTAL BUILDUP AREA (BASEMENT+STILT+TOTAL FAR-LESS STAIR & LIFT+MUMTY)				
1	1	2.000	2.000	1
2	1	1.800	2.250	1
3	1	1.750	0.405	1
4	1	2.500	4.095	1
TOTAL MUMTY AREA				20.731

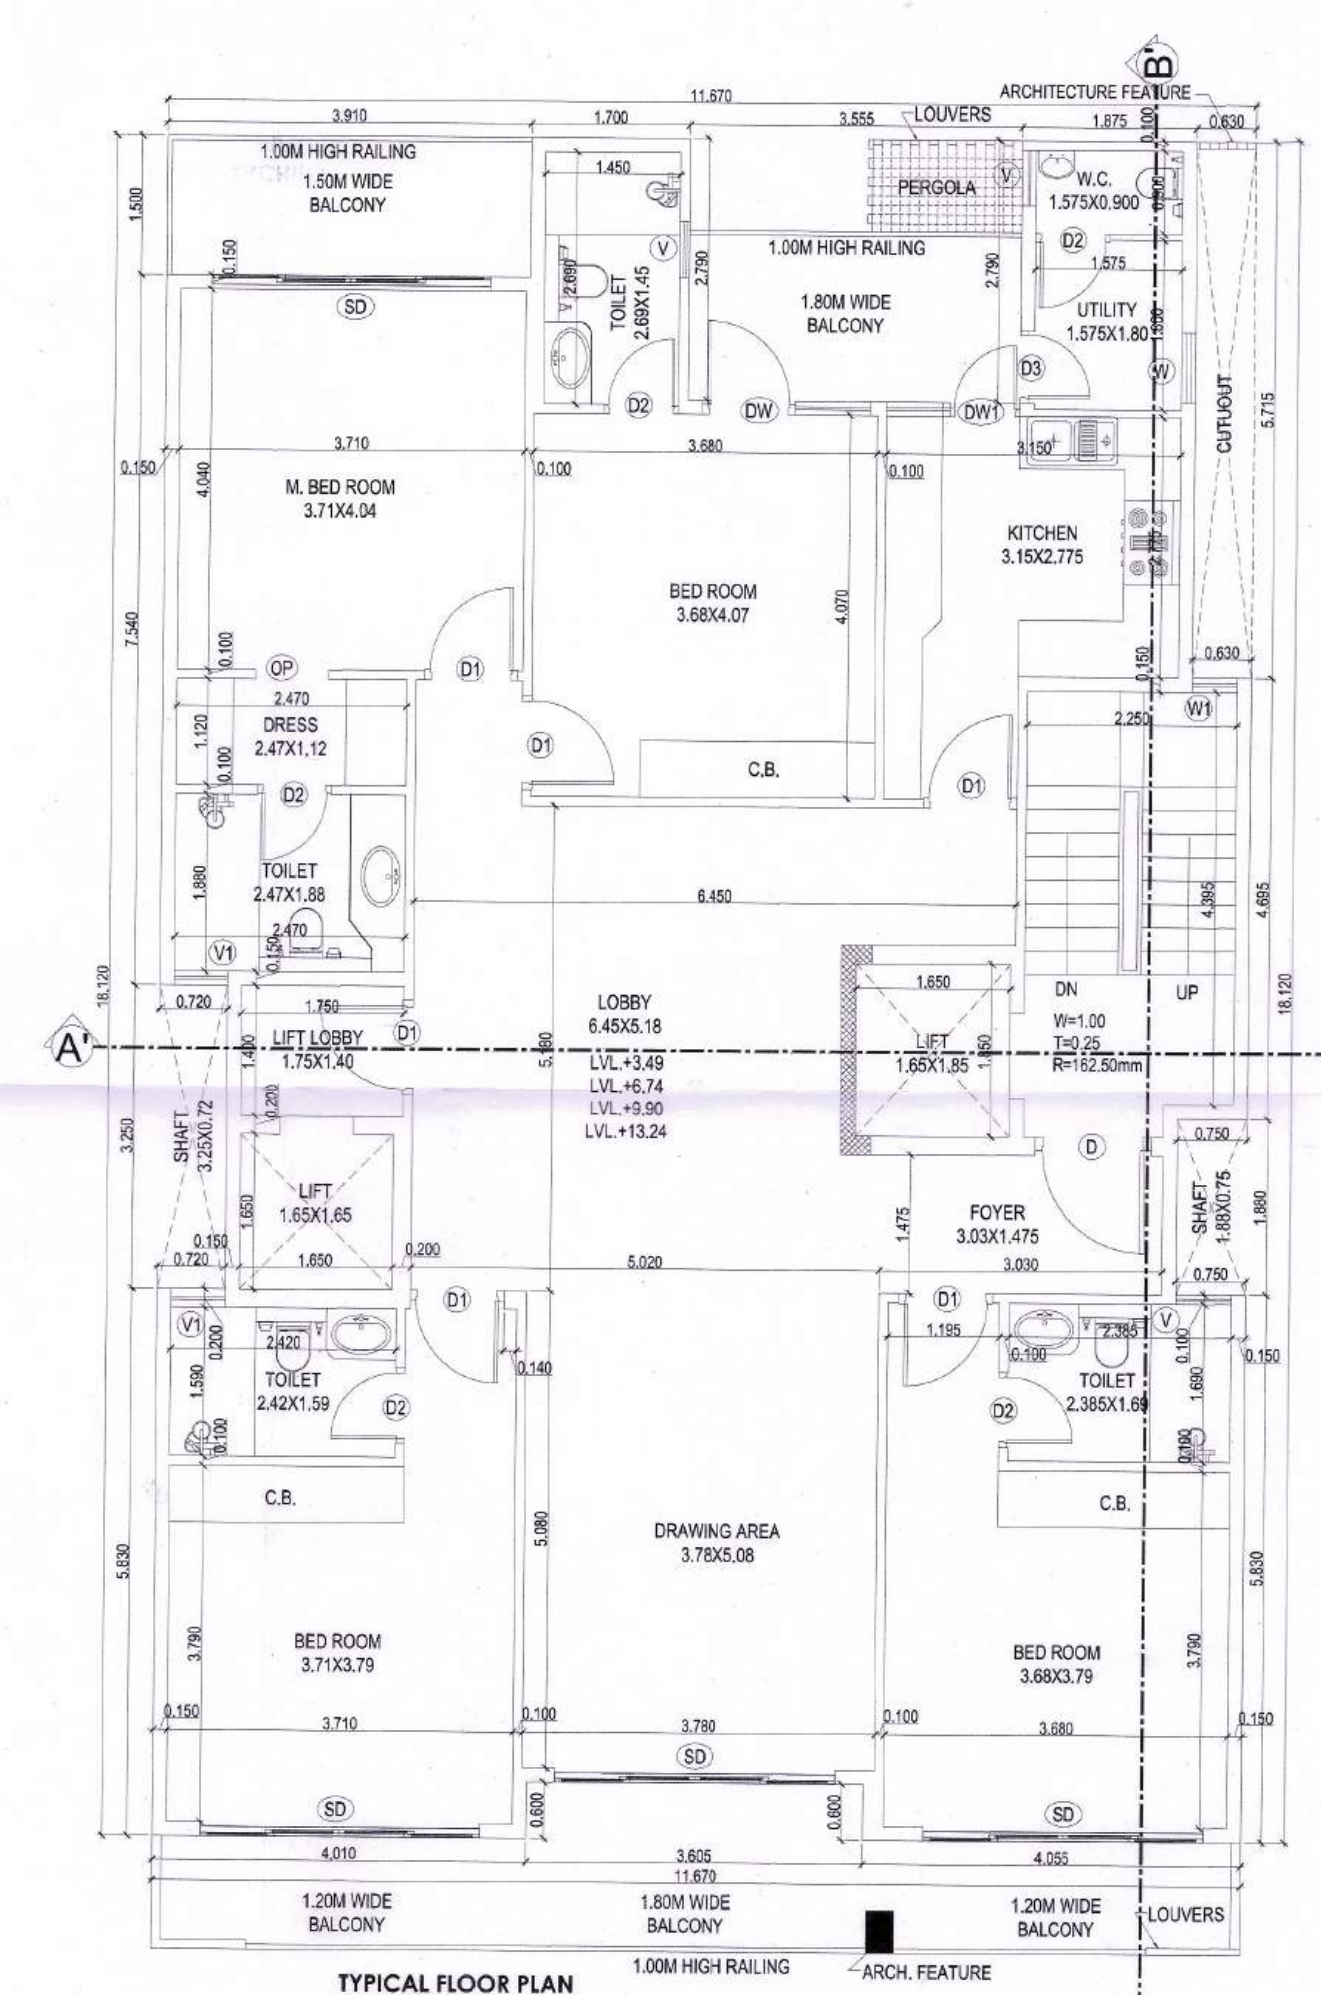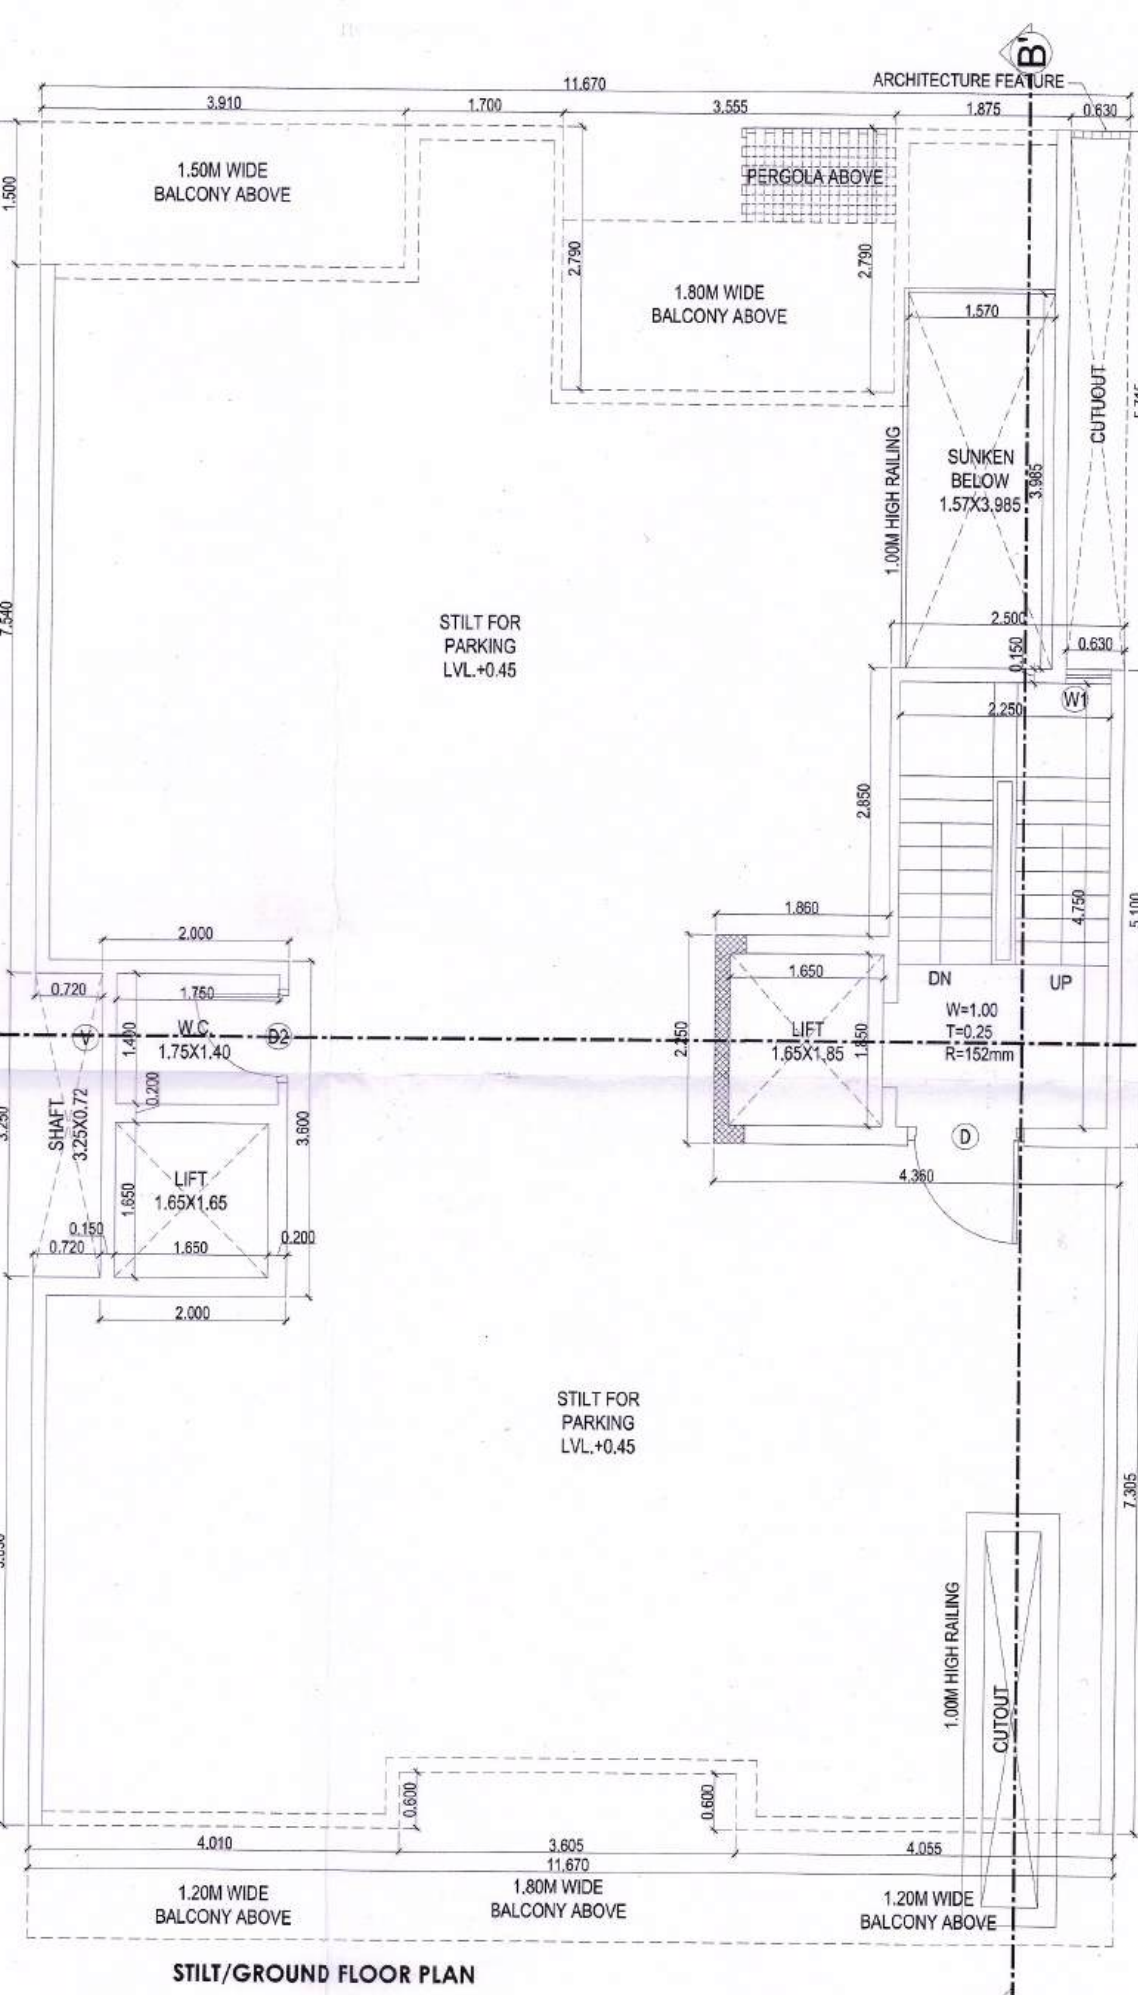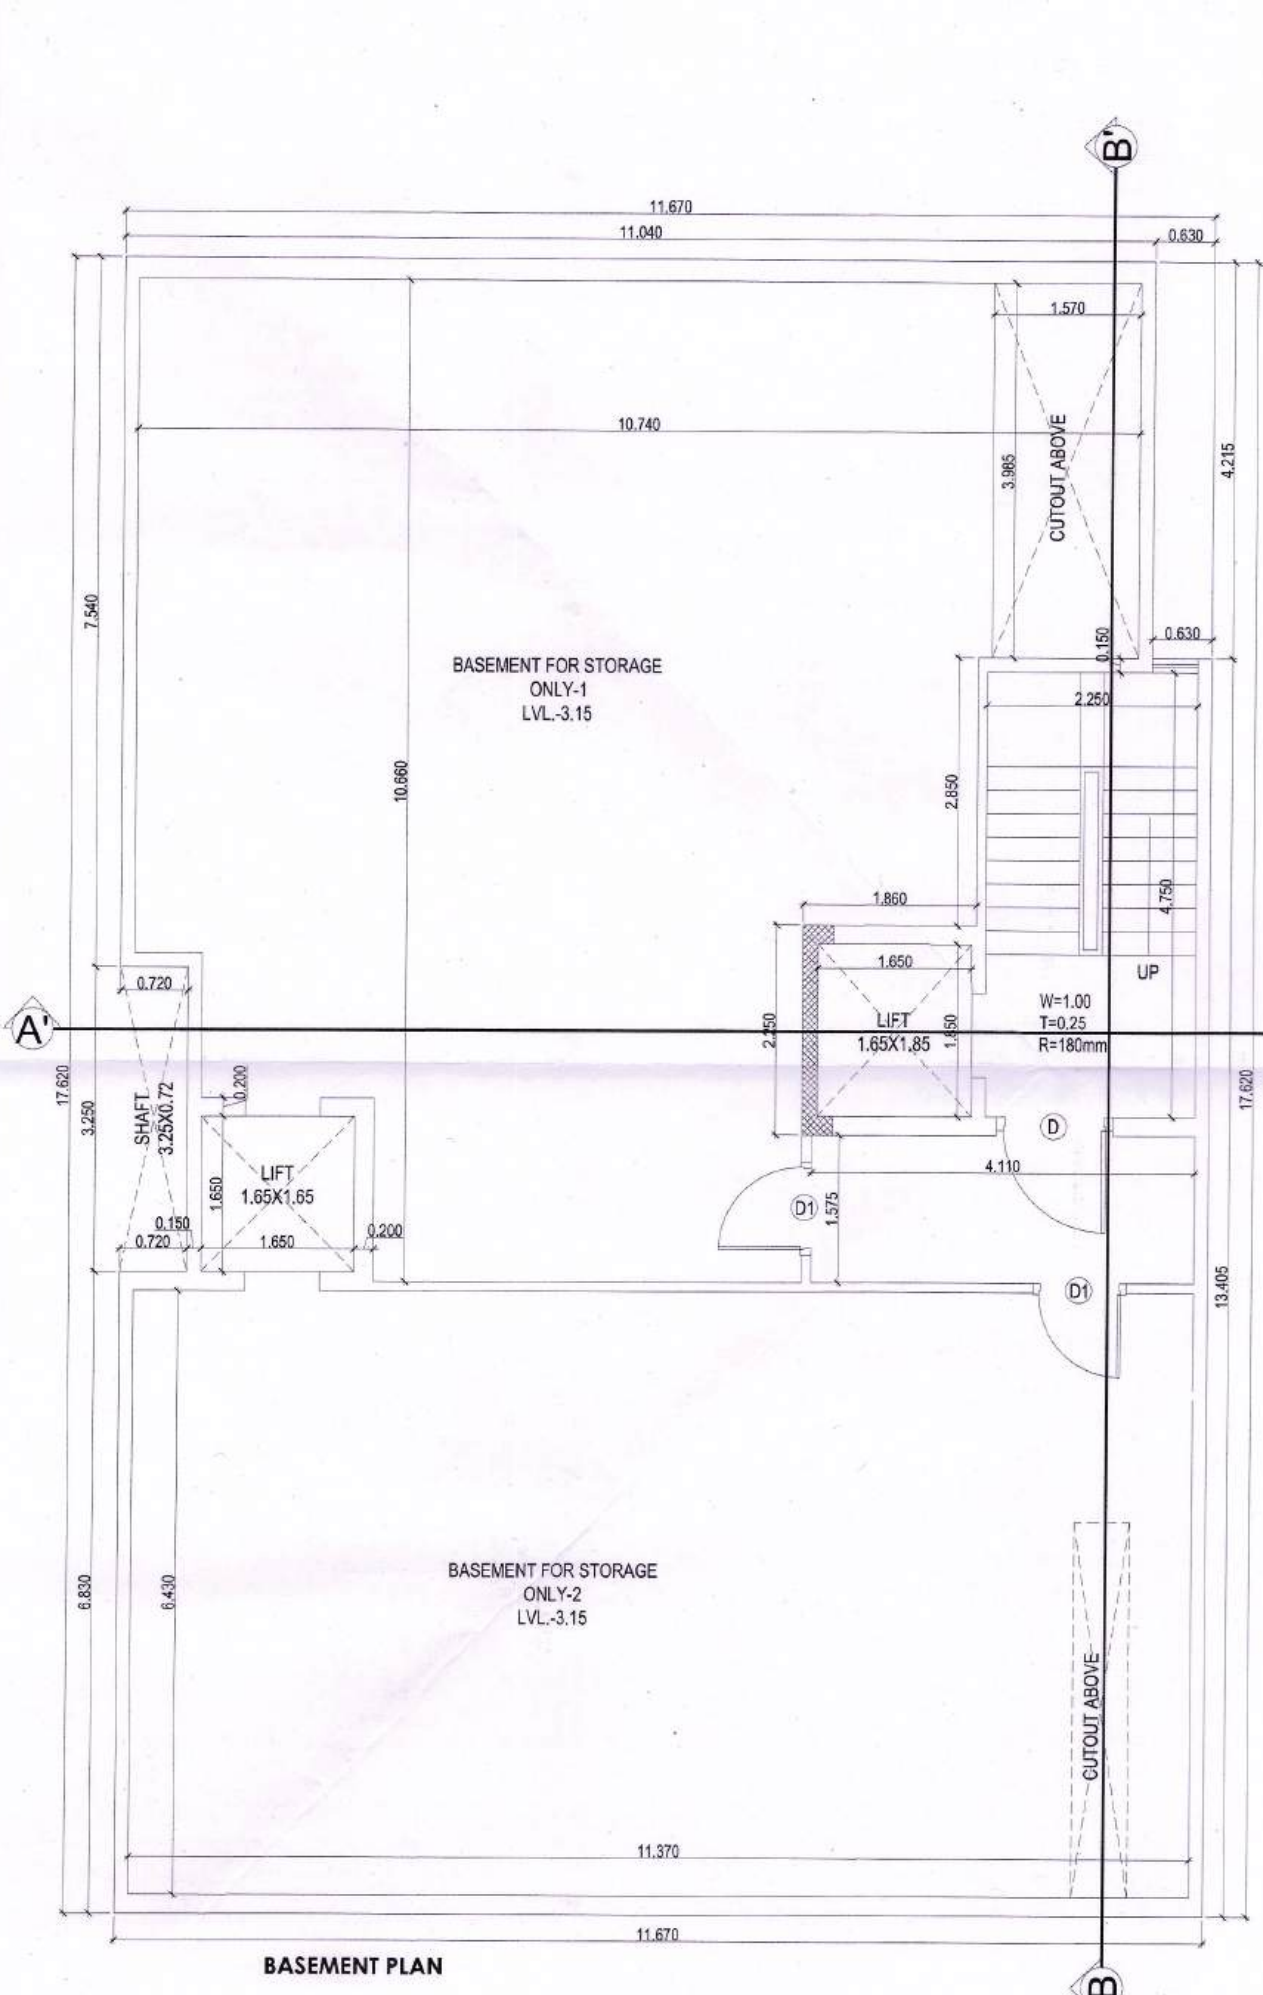

12.0 METER WIDE ROAD
SITE PLAN SCALE 1:100
NOTE :- GATE & B.WALL AS PER GOVT. STD. DESIGN
ROAD LEVEL ±00

PROPOSED BUILDING PLAN OF PLOT NO. I-64 AREA MEASURING 293.501 SQMT. IN SECTOR - 63, GURUGRAM (HARYANA) FOR M/S ADANI BRAHMA SYNERGY PVT. LTD.

ARCHITECT'S/SUPERVISOR
OWNER/AUTH.
Scale : 1 : 50
Drawing Title:- FLOOR PLANS & AREA DETAILS
Drawing No:- A-01

 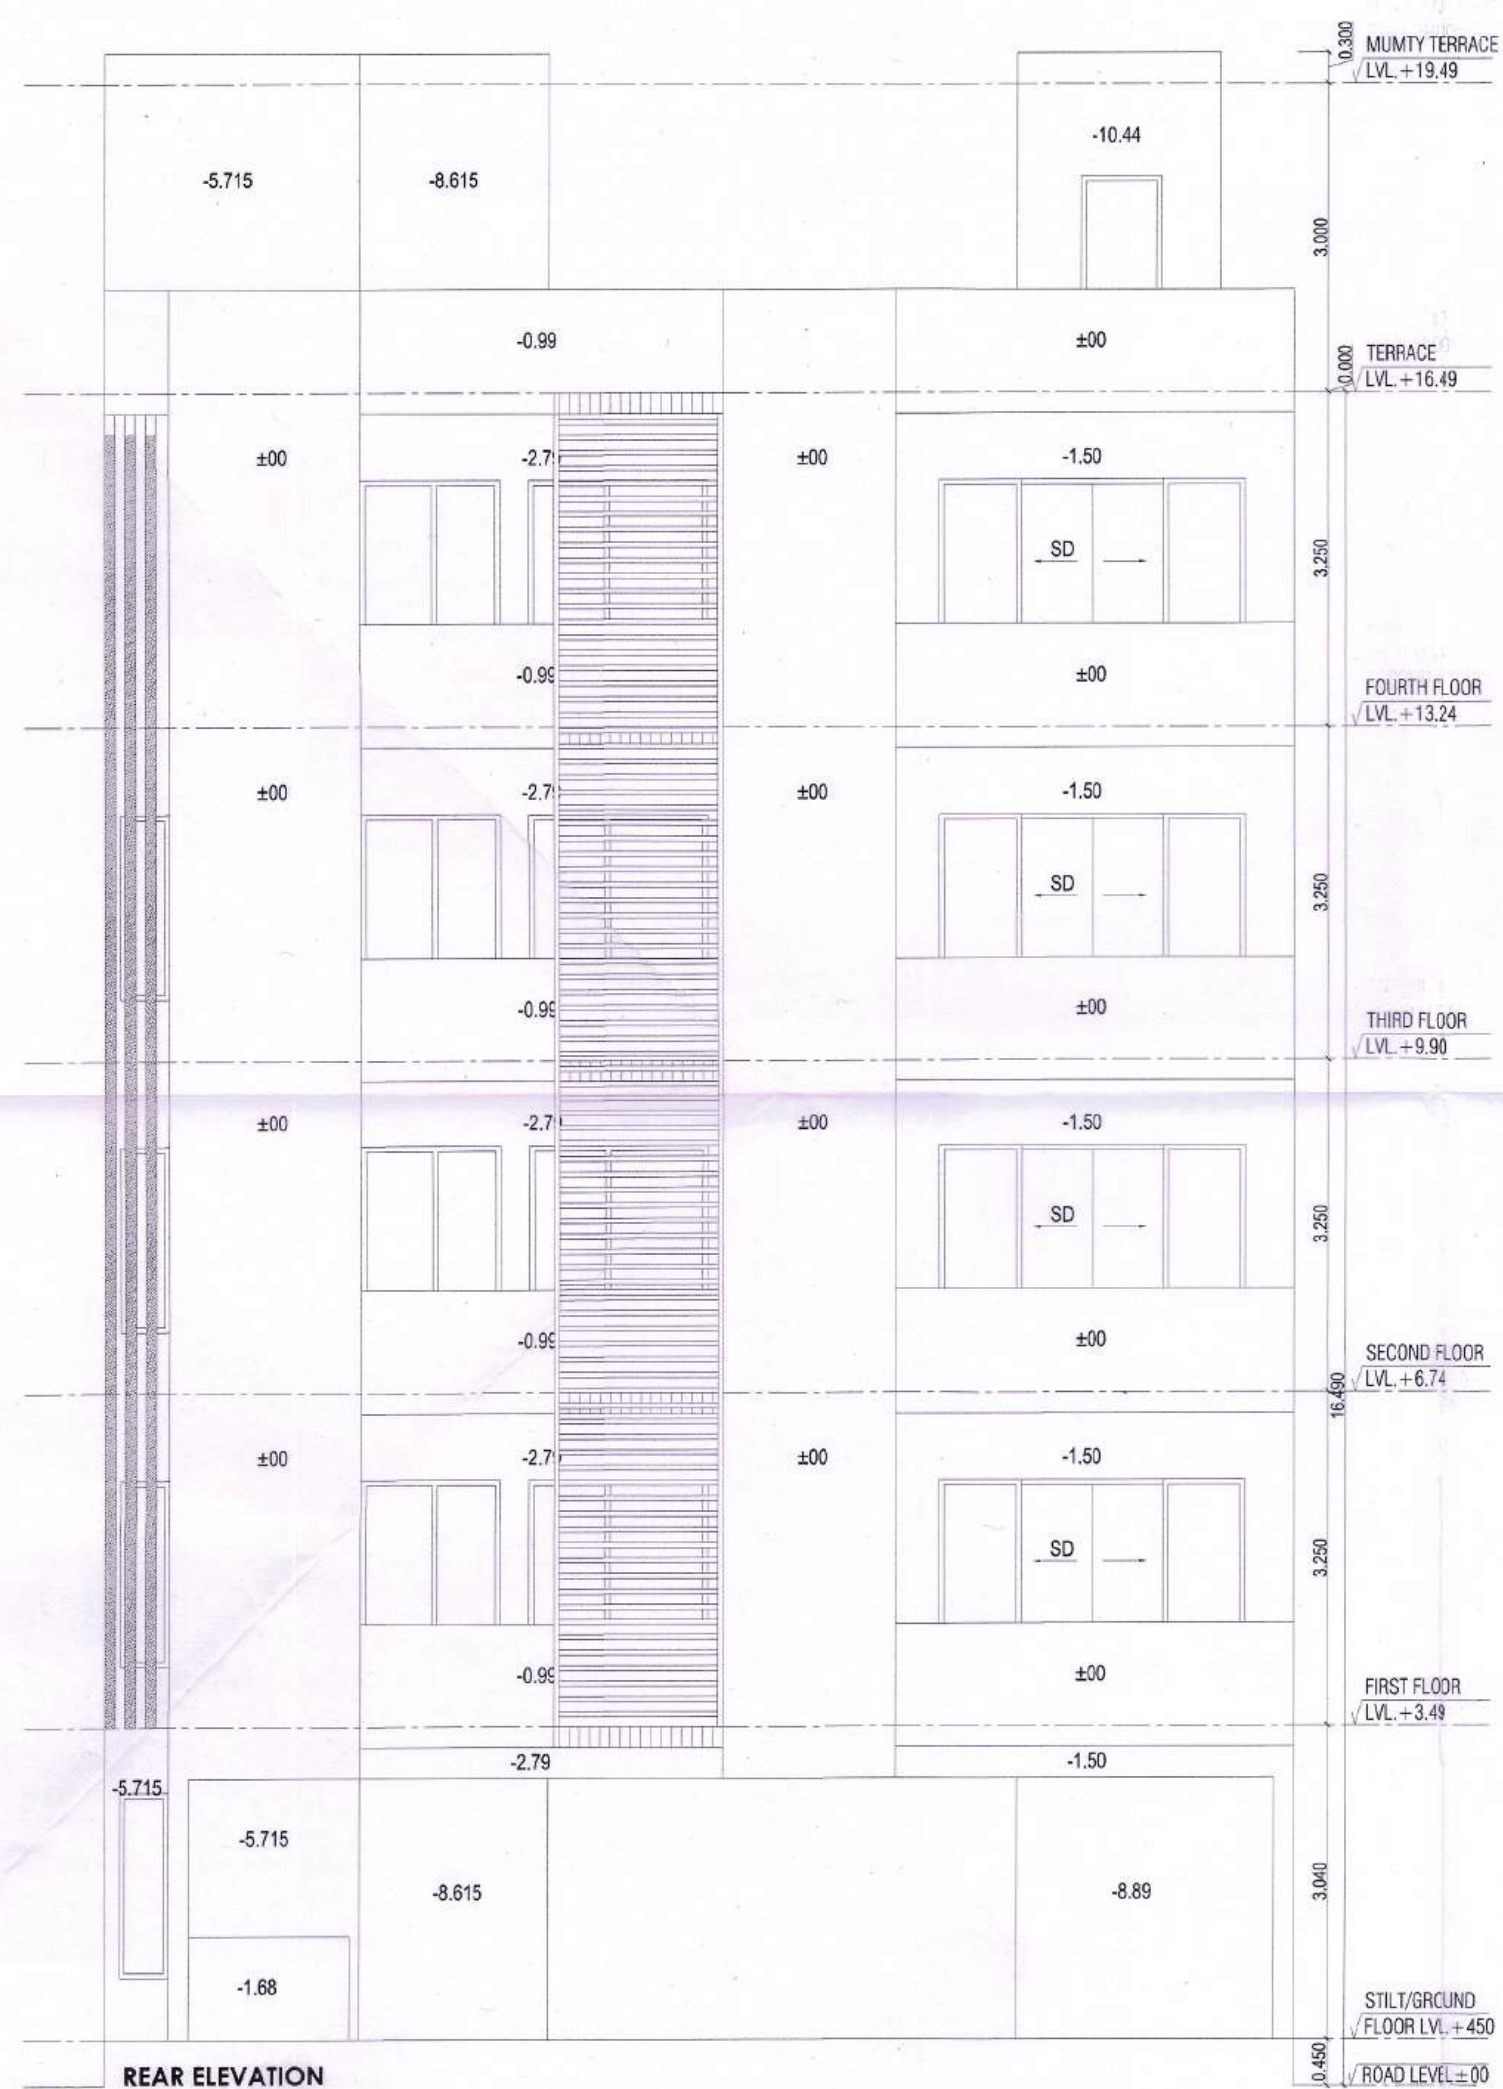

ARCHITECT'S SUPERVISOR SEAL & SIGNATURE  Architect Pallavi Pujari CA/2011/53312	OWNER/AUTH. SIGN. 
Scale : _____	1 : 50
Drawing Title:- SECTIONS & ELEVATIONS	Drawing No.:- A-02