




SECTION AA

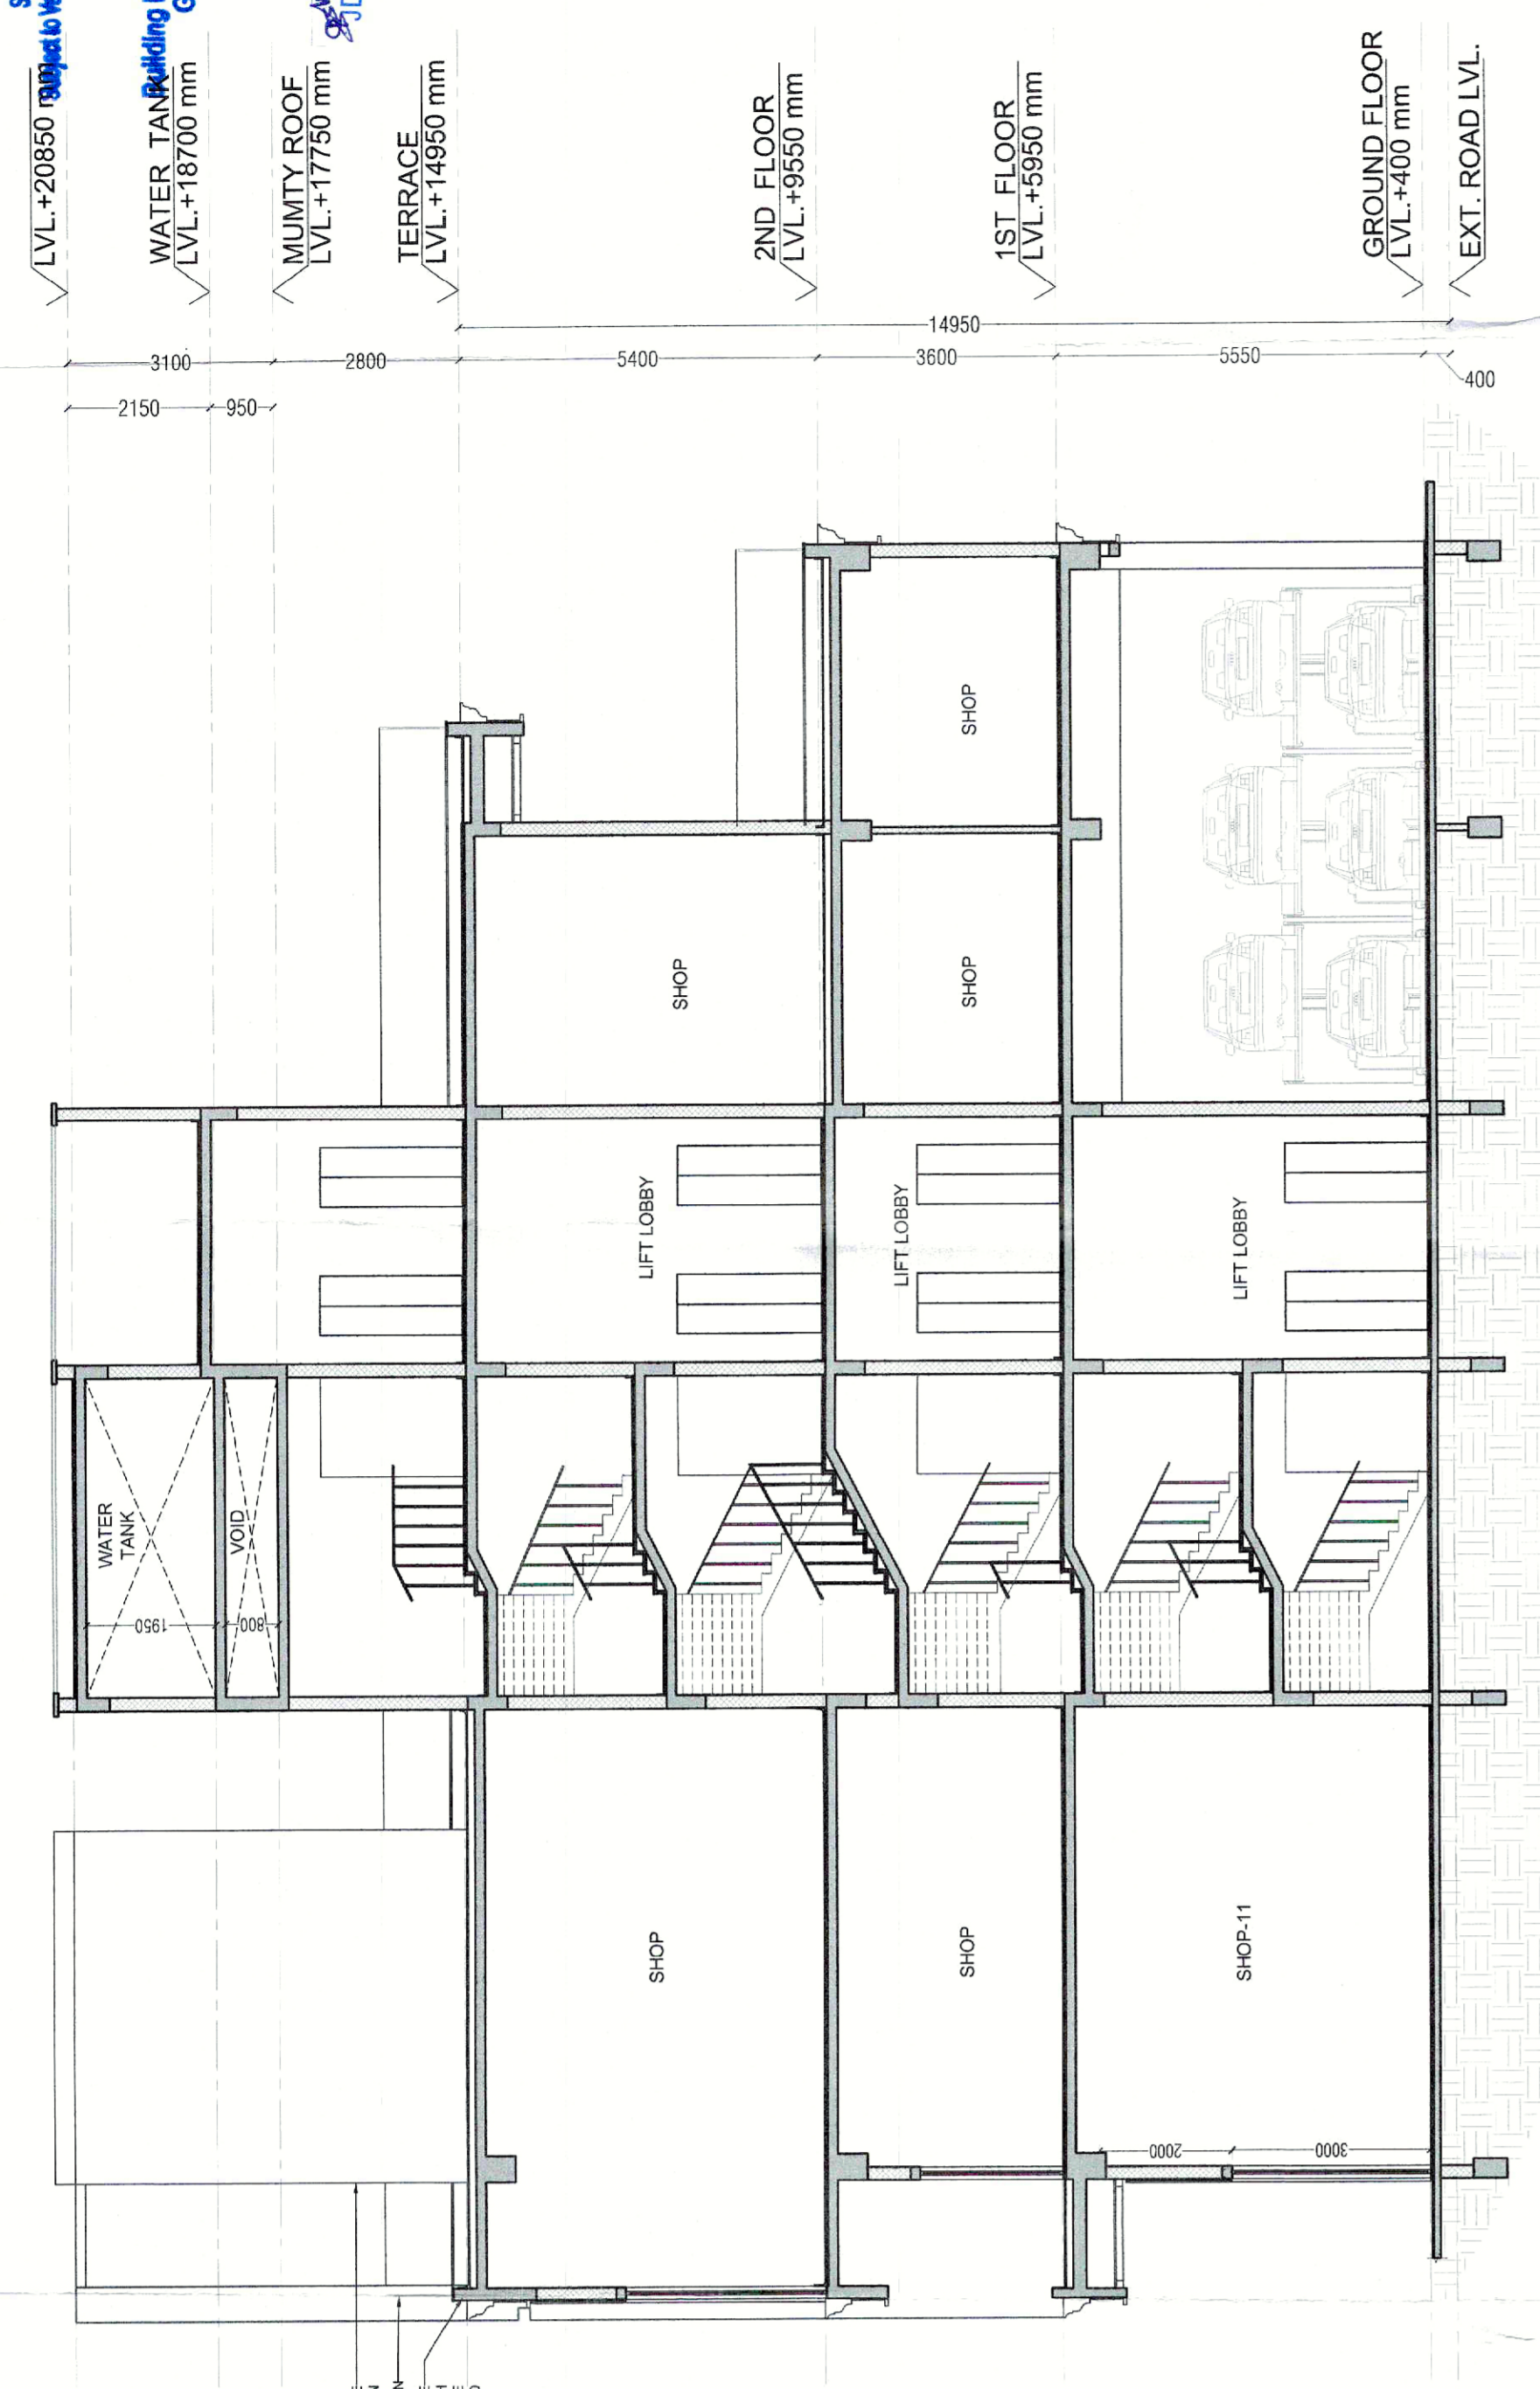


SECTION BB

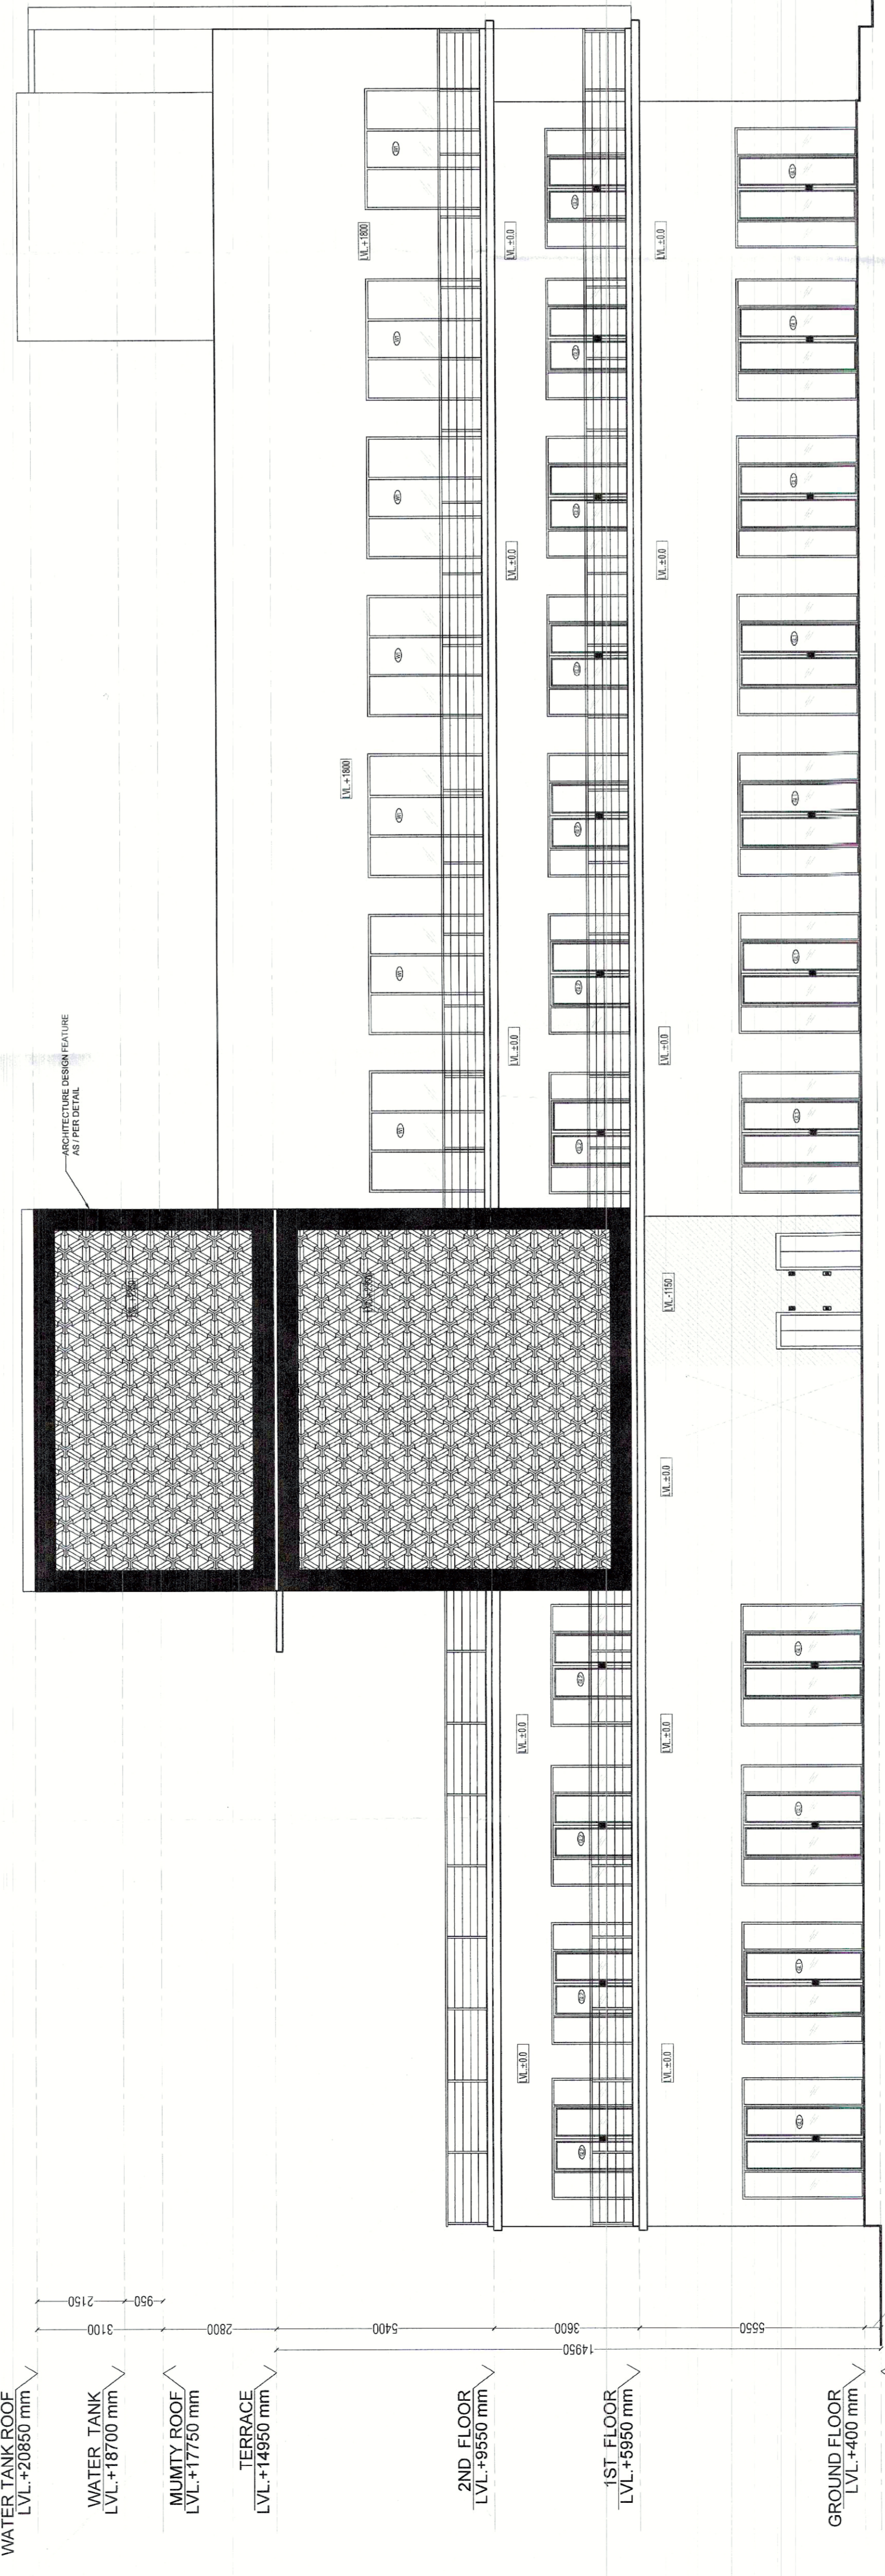

FRONT ELEVATION (E1)

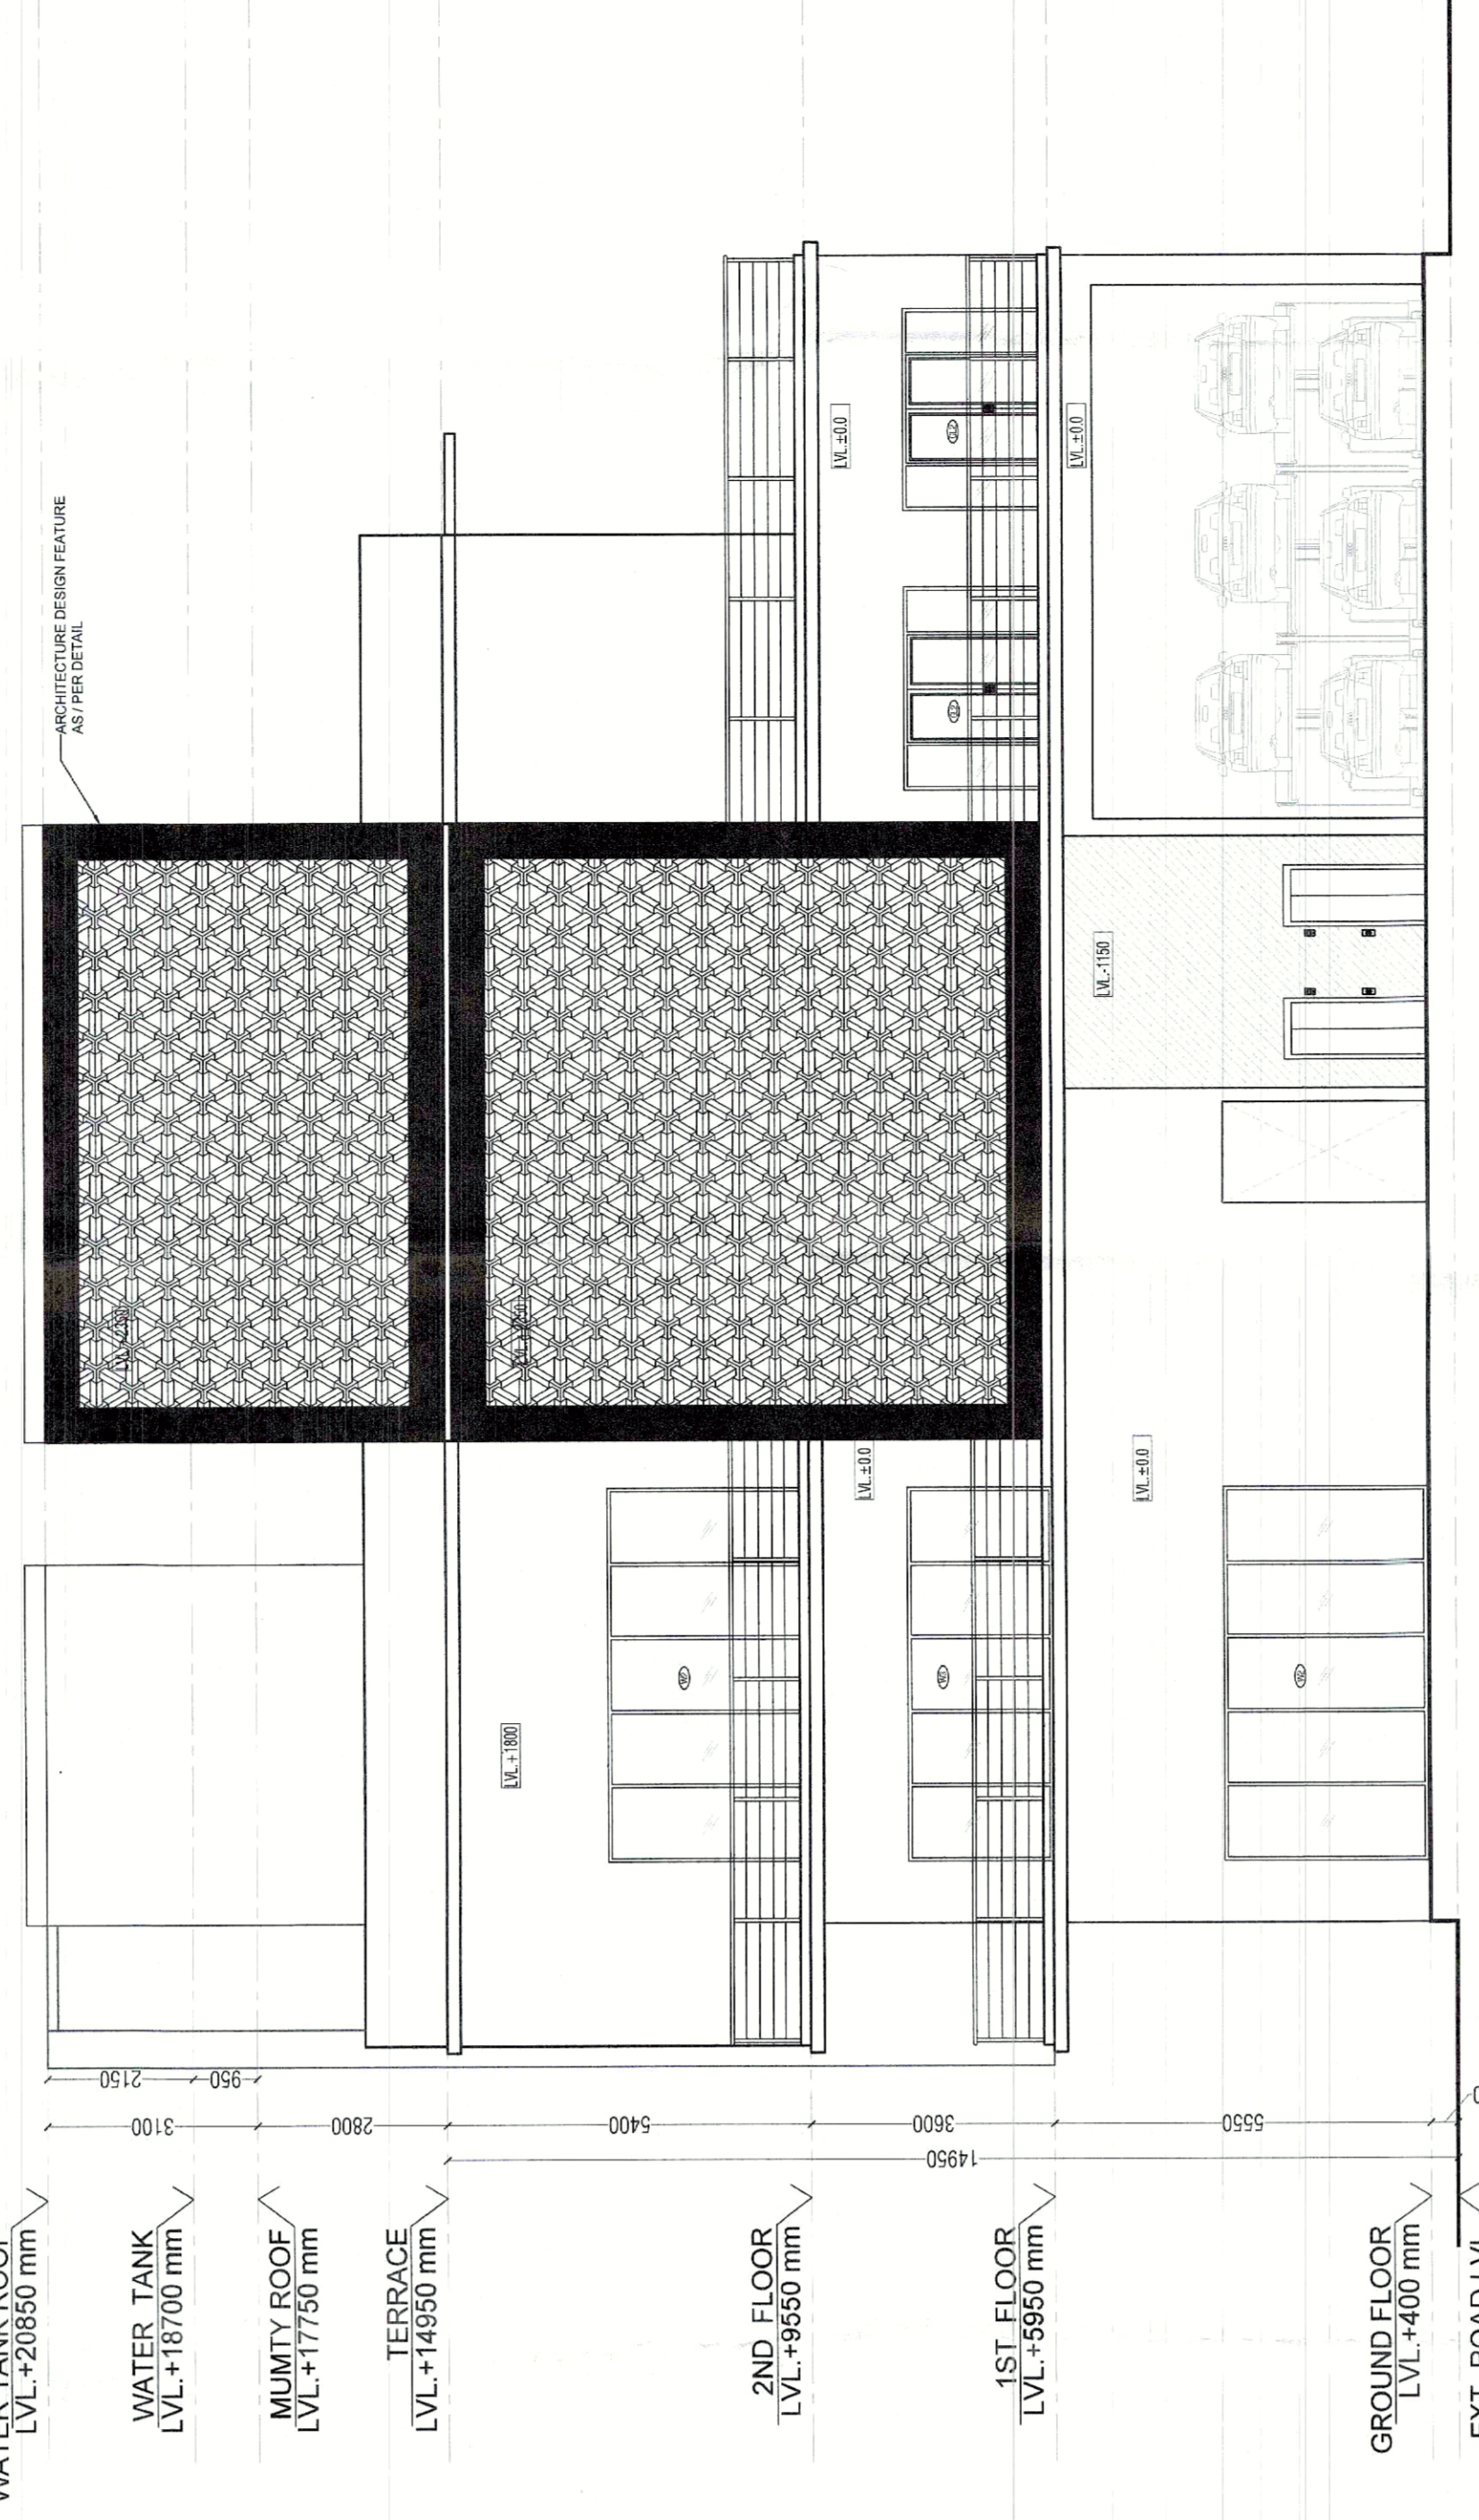

SIDE ELEVATION (E2)

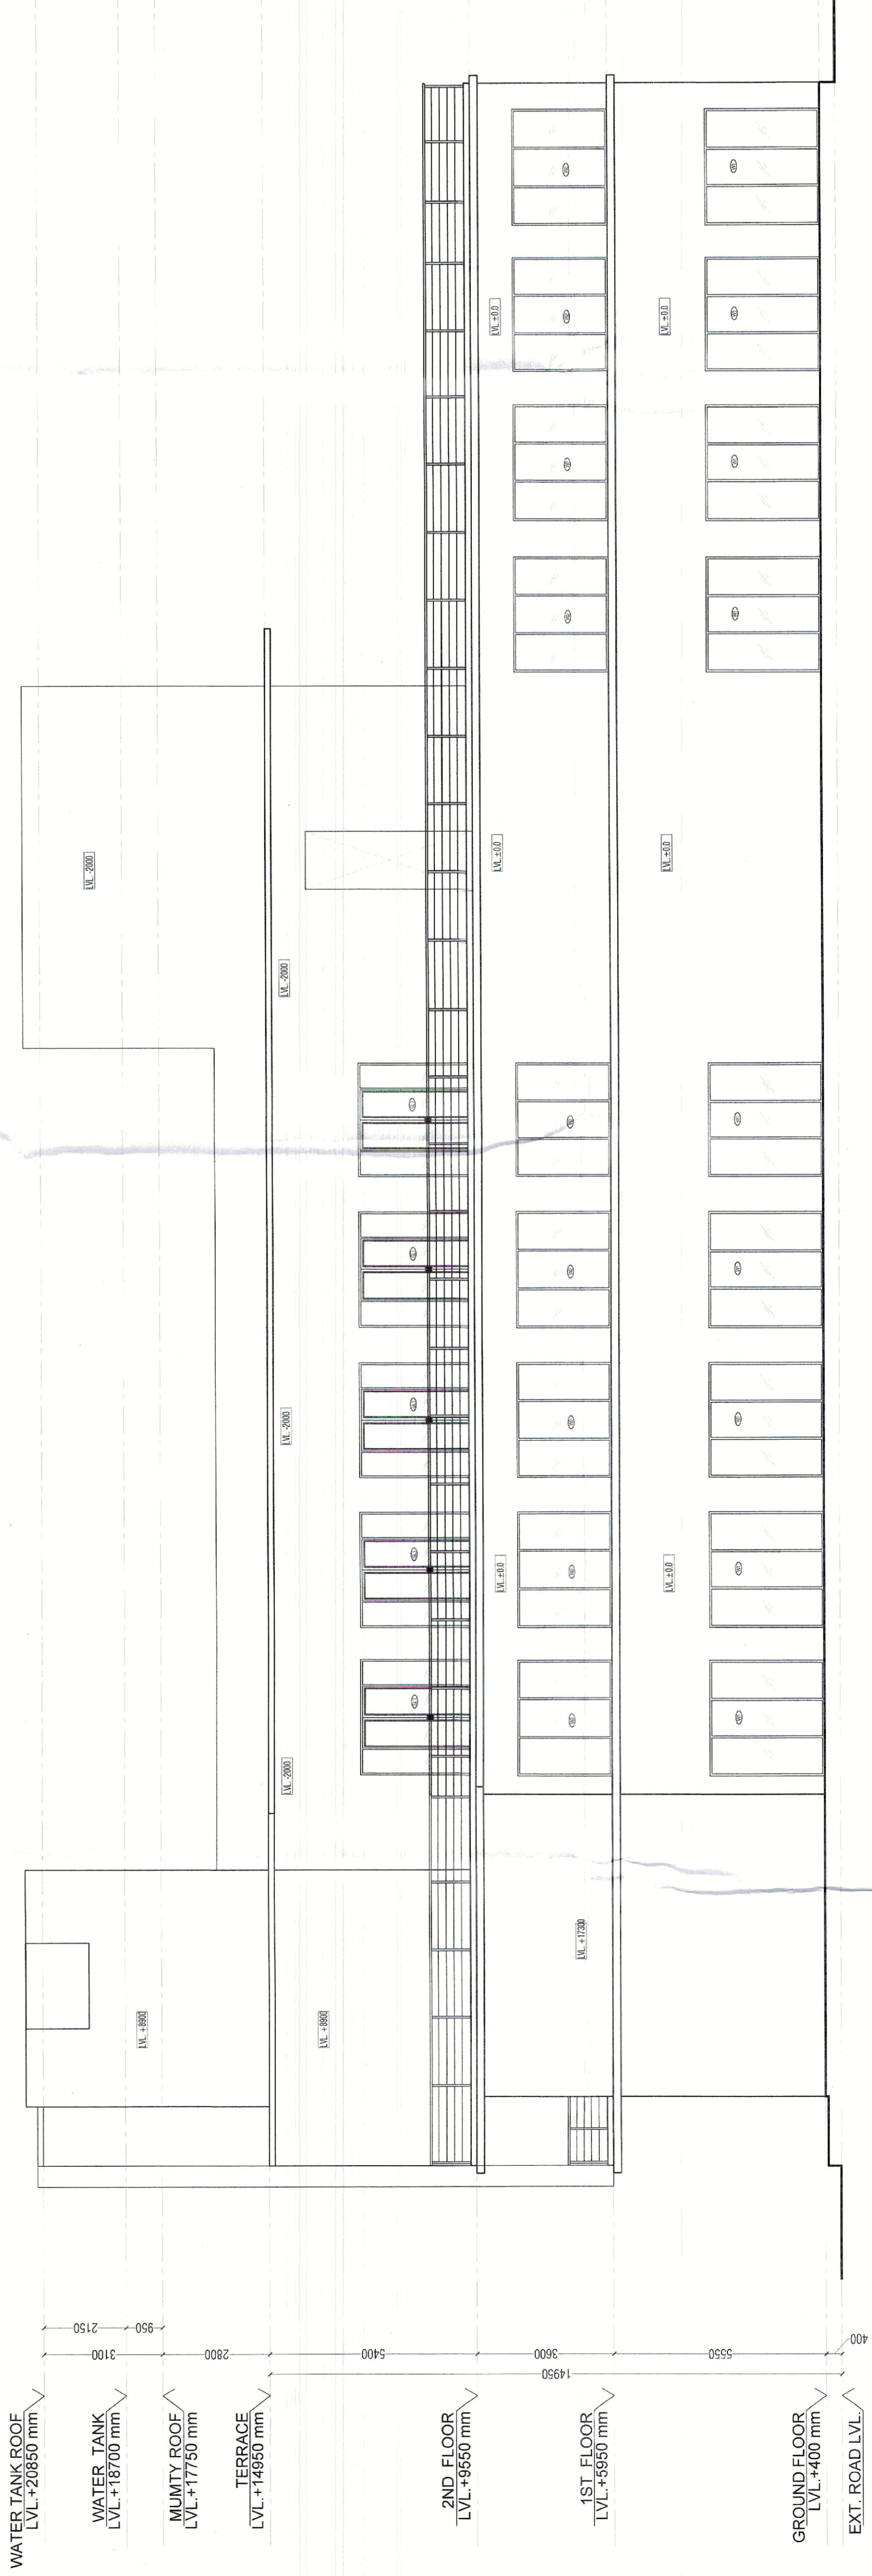

REAR ELEVATION (E3)

SUBMISSION DRAWING
 REV. NO. : RD
 DRG NUMBER
 ELEVATION & SECTIONS
 COM-01/70A/102

PROJECT TITLE:
 REVISED PLAN OF COMMERCIAL-1 AREA MEASURING 1327.94 SQMT (0.315 ACRE) FALLING IN AFFORDABLE RESIDENTIAL PLOTTED COLONY UNDER DAYAL JAN AWAS YOJNA PART OF AREA MEASURING 15.6625 ACRES (LICENCE NO. 61 OF 2021 DATED 28.02.2021) IN SECTOR-70A, GURUGRAM BEING DEVELOPED BY COUNTRYWIDE PROMOTERS PVT. LTD. & OTHERS.

SCALE
 1:100

DATE
 18.06.2025

Architects
 Arcop Associates Pvt. Ltd.
 20th Floor, Embassy
 Convent of Architecture
 Registration No. CU200210447
 New 20th, Block

Authorized Signatory

COUNTRYWIDE PROMOTERS PVT. LTD
 REGD OFFICE: M-11, MIDDLE CIRCLE
 CONNAUGHT CIRCUS, NEW
 DELHI-110001

SHEET -
 3 OF 3

NOTE:- REAR SIDE GLASS WINDOW IS FIXED AT ALL FLOOR

OPENING SCHEDULE			
TYPE	SIZE	UNITEL	DESCRIPTION
GL1	3000X3000	3000	SHOP
GL2	3000X2150	2150	SHOP
GL3	1800X3000	3000	SHOP
W1	3000X3000	3000	SHOP
W2	5500X3000	3000	SHOP
W3	5500X2150	2150	SERVERSTR. TOILET
D1	7500X2150	2150	ELECTRICAL ROOM
D2	8000X2150	2150	ELECTRICAL ROOM
D3	10500X2150	2150	HANDICAP TOILET
D4	7500X2150	2150	TERRACE